


BLAKE STREET

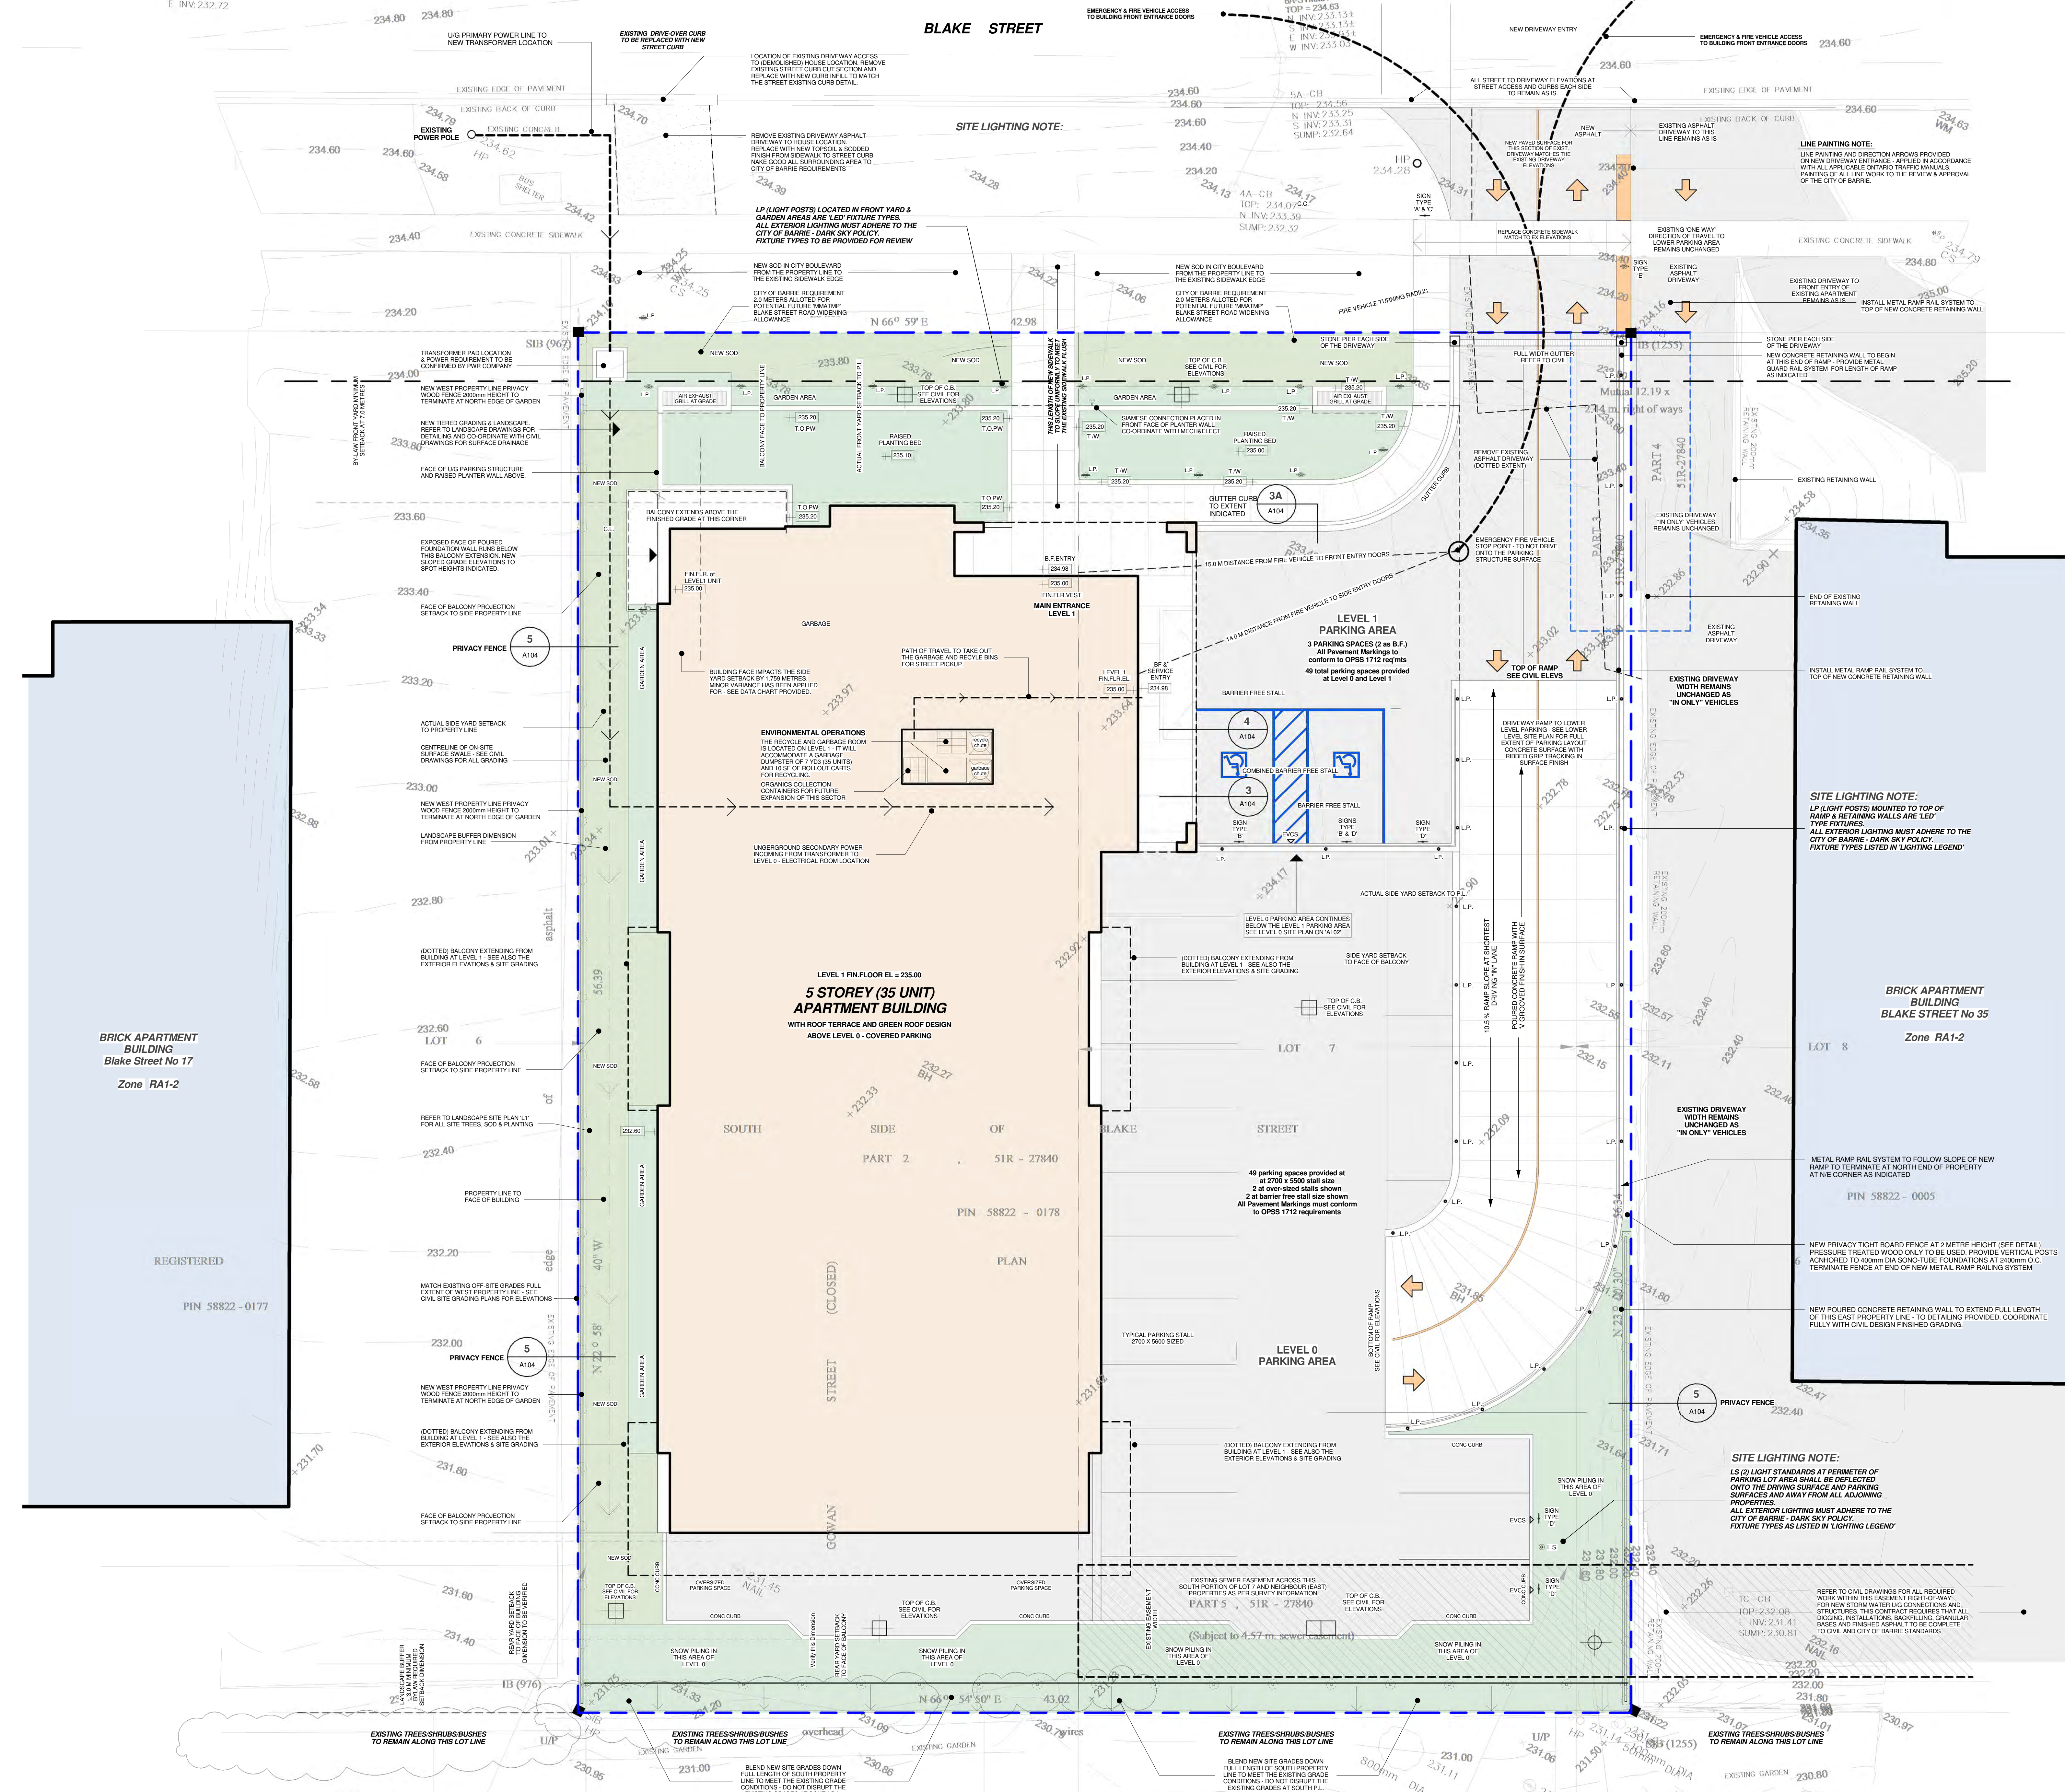


'LIGHT LEGEND'

- LS LIGHT STANDARD LOCATION - Small LED Street and Area  
Luminaire: FL SL100 (LED)  
Bracket: UB2100-1A  
Post: LPS180  
Manufacturer: Philips LUMEC - complete spec to be included
- LP LIGHT POST LOCATION - Bollard/OVB Street - LED  
OVR surface mounting  
Luminaire: ELED4  
Post: 102mm x 127mm  
Manufacturer: Philips LUMEC - complete spec to be included

Level 1 - Site Plan

1 : 100

No.	Revision	Date
1	ISSUED FOR SITE PLAN APPROVAL	OCTOBER 24 2013
2	RE ISSUED FOR SITE PLAN APPROVAL	NOVEMBER 06 2014
3	RE ISSUED FOR FINAL SITE APPROVAL	FEBRUARY 06 2015
4	REVISED LEVEL DESIGN	JULY 28 2015
5	REVISED SPA FOR PLANNING APPROVAL	AUGUST 21 2015

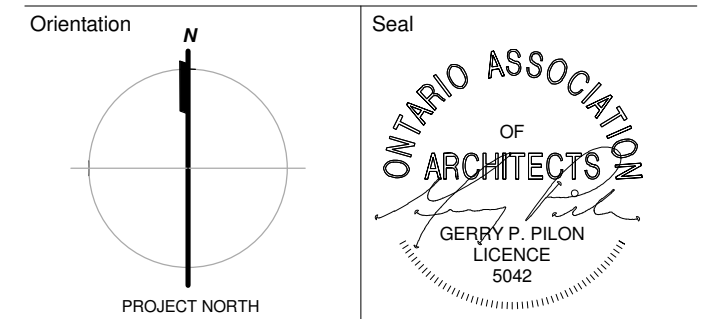

All dimensions to be checked and verified on the job. Any discrepancies are to be reported to the Consultant. All drawings remain the property of the Consultant. Only latest approved drawings to be used for construction.

salterpilonarchitecture

151 Ferris Lane, Suite 400 Barrie, Ontario L4M 6C1  
salterpilon.com t: 705.737.3530

Project: Blake Street Apartments  
 Location: 27-31 Blake St., Barrie, ON  
 For: Archworth Holdings Ltd.  
 Drawing Title: Level 1 - Site Plan

Date	Dec 04 2014	Project No	11017	Drawing No	A103
Drawn by	Author				
Scale	1 : 100				