

LEGEND :

- NEW DECIDUOUS TREE
- NEW CONIFEROUS TREE
- EXISTING DECIDUOUS TREE
- EXISTING CONIFEROUS TREE
- SHRUBS
- SOD
- LED AREA LUMINAIRE
- SURFACE MOUNTED LED
- PLANTING KEY
- DETAIL KEY


PRELIMINARY ONLY NOT FOR CONSTRUCTION

NO.	DATE	REVISION DESCRIPTION	BY
1.	05/23/2011	ADDRESSED CITY COMMENTS	SB/SH
2.	04/21/2011	REVISED SITE PLAN APPROVAL	SB/SB
3.	02/03/2011	ADDRESSED CITY AND LSRCA COMMENTS	SB/SB
4.	01/02/2010	SUBMITTED FOR SITE PLAN APPROVAL	SB/SB
5.	10/17/2010	UPDATED SITE PLAN, UPDATED CITY DETAILS	SB/SB
6.	06/10/2010	GENERAL REVISIONS, TREES 5 AND 29 REMOVED	SB/SB
7.	08/11/2010	GENERAL REVISIONS	SB/SH

DATE PRINTED: _____
 Contractor must verify all dimensions on the job and report any discrepancy to the Landscape Architect before proceeding with the work.
 All drawings and specifications are the property of the Landscape Architect.
 All drawings to be used for construction only when signed by the Landscape Architect.

Signed: _____ Date: _____

STEFAN BOLLIGER ASSOCIATES INC
 Landscape Architects
 58 Morrow Road
 Barrie, Ontario L4N 3V8
 TEL: 705 731 2143
 FAX: 705 731 4639
 www.stefanbolligerassociates.com
 stefanbolliger@stefanbolligerassociates.com

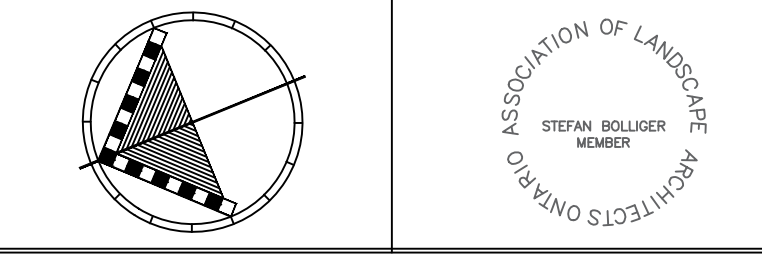

Client: **HEDBERN HOMES - EDGEHILL**
 BARRIE, ONTARIO L4N 3V8

Drawing: **Landscape Plan**

SCALE: 1:150 DATE: 06/08/2015

DRAWN BY: JB/SB CHECKED BY: SB

PROJECT NO: 2015-0005 SHEET: L4

NOTES:
 1. 150mm OF TOPSOIL TO BE PLACED UNDER SOD.

LANDSCAPING PLANT SCHEDULE:

KEY	QUANTITY	BOTANICAL NAME	COMMON NAME	SIZE	SPACING	CONDITION
Evergreen Trees						
Pp	3	<i>Picea canadensis</i>	Blue Spruce	200cm Tall	-	W.B.
Ps	4	<i>Pinus strobus</i>	White Pine	200cm Tall	3.50m	W.B.
Deciduous Trees						
Ac	7	<i>Amenchier canadensis</i>	Canadian Serviceberry	60cm Cal.	3.25m	W.B. (tree form)
Af	1	<i>Acer x freemanii 'Jeffersred'</i>	Autumn Blaze Maple	60cm Cal.	-	W.B.
Cb	7	<i>Carpinus betulus 'Fastigiata'</i>	Pyramidal European Hornbeam	60cm Cal.	5.50m - 6.50m	W.B.
Evergreen Shrubs						
Ef	50	<i>Euonymus fortunei 'Sarcocoe'</i>	Sarcocoe Wintercreeper	45cm SPR	0.50m	3 Cal. Pot
Deciduous Shrubs						
Am	14	<i>Aronia melanocarpa</i>	Black Chokeberry	60cm Tall	1.00m	2 Cal. Pot
Cs	12	<i>Cornus sericea</i>	Red Osier Dogwood	60cm Tall	2.00m	2 Cal. Pot
Pf	34	<i>Potentilla fruticosa 'Gold Star'</i>	Gold Star Potentilla	60cm Tall	0.60m	2 Cal. Pot
Sp	6	<i>Syringa x prestoniae 'Donald Wyman'</i>	Donald Wyman Lilac	150cm Tall	2.00m	B.B., 3 Stem
Vo	39	<i>Viburnum opulus 'Nanum'</i>	Dwarf European Cranberry	60cm Tall	0.75m	2 Cal. Pot
Perennials						
Hi	85	<i>Heimerocallis 'Little Grapette'</i>	Little Grapette Daylily	-	0.35m	1 Cal. Pot
Hs	132	<i>Heimerocallis 'Stella D'Oro'</i>	Stella D'Oro Daylily	-	0.35m	1 Cal. Pot