





GERRITS ENGINEERING
LIMITED

231 Bayview Drive, Suite 303, Barrie, ON, L4N 4Y5 Canada
T: 705.737.3303, F: 705.737.1772
mail@gerriteng.com
www.gerriteng.com

This drawing has been created electronically.
Handwritten or manual revisions to the drawing are only valid when accompanied by the design engineer's initials.

Do not scale drawings.
Check and verify all dimensions and information on the drawings and report all errors or omissions to the Consultant before proceeding with the work.
This drawing shall not be reproduced in any manner, in part or in whole, for any project other than that for which it was prepared.
This drawing, and all design concepts it contains, are an instrument of professional service and remain the property of Gerrits Engineering.

This drawing may have been reduced.

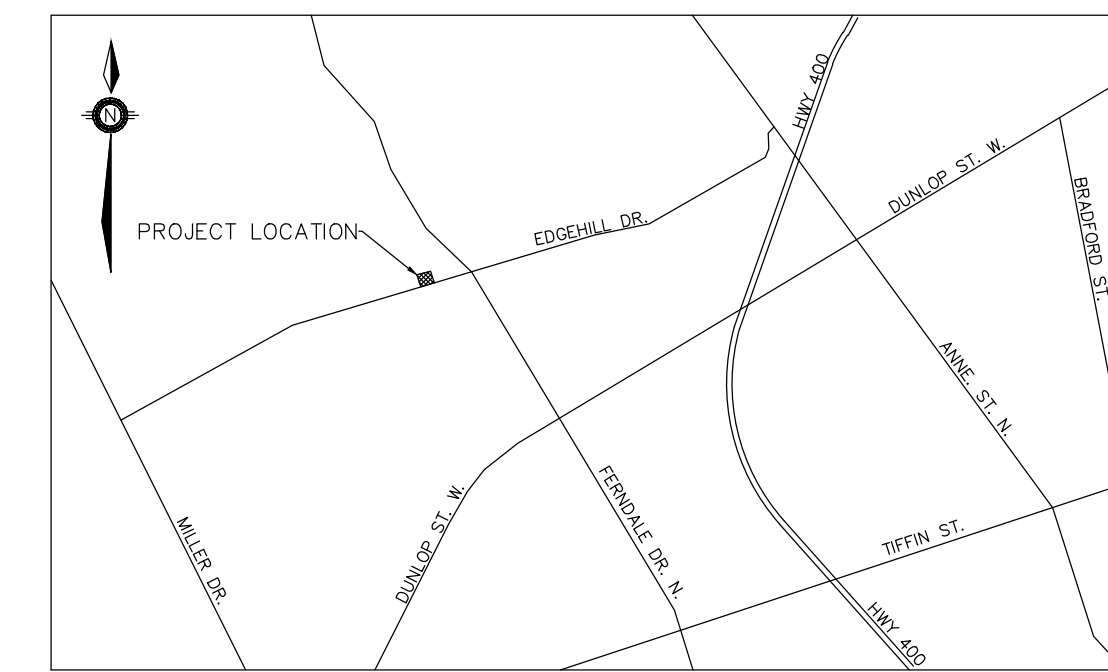 

KEY PLAN
N.T.S.

LEGEND

- PROPOSED SAN MAINTENANCE HOLE
- EXISTING SAN MAINTENANCE HOLE
- PROPOSED CATCH-BASIN
- PROPOSED CATCH-BASIN MAINTENANCE HOLE
- PROPOSED OIL/GRIT SEPARATOR
- EXISTING FIRE HYDRANT & VALVE
- EXISTING WATER METER
- EXISTING BELL PEDESTAL
- PROPOSED GRADE
- PROPOSED ELEVATION
- EXISTING ELEVATION
- BARRIER FREE PARKING
- TREE PRESERVATION LIMIT
- EMERGENCY OVERLAND FLOW

No.	Issuance Description	YY/MM/DD
1.	FUNCTIONAL SERVICING REPORT	15/02/13
2.	FUNCTIONAL SERVICING REPORT	15/06/04
3.	CLIENT REVIEW	16/10/14
4.	FIRST SUBMISSION	16/12/02
5.	CLIENT REVIEW	17/05/15
6.	SECOND SUBMISSION	17/05/26
7.	THIRD SUBMISSION	17/08/31
8.	FOURTH SUBMISSION	17/10/03
9.	AS PER LSRCA COMMENTS	17/11/13
10.	AS PER LSRCA COMMENTS	18/02/09

HORIZONTAL CONTROL:
ID# 03119910009
R.I.B. WITH BRASS CAP. LOCATED ON EAST SIDE OF BIKE PATH ON FERDALE DRIVE NORTH AND APPROXIMATELY 75m NORTH FROM EDGEHILL DRIVE.
NORTHING-N4915024.59m, EASTING-E601598.85

ID# 03120040026
R.I.B. WITH BRASS CAP. LOCATED IN THE LANDFILL SITE ON TOP OF BERM ON NORTH SIDE OF MAIN BUILDING AND THE WEIGH SCALE. OPPOSITE A SMALL GRATE.
NORTHING-N4915496.45, EASTING-E600496.85

VERTICAL CONTROL:
ID# 03120030022
BRASS TABLET LOCATED AT HEADWALL TO CULVERT ON NORTH WEST CORNER TO FERDALE DR. AND SANDY HOLLOW LANDFILL ENTRANCE.
NORTHING-N4915656.00, EASTING-E601196.00
ELEVATION-266.19

ID# 01019865469
BRASS TABLET LOCATED ONE AND ONE-HALF STORY FRAME DWELLING #461 ON THE SOUTH SIDE OF EDGEHILL DRIVE IN THE CITY BARRIE.
NORTHING-N4914420.00, EASTING-E600412.00
ELEVATION-241.698

ISSUED FOR:
SITE PLAN APPROVAL

Client: **HEDBERN HOMES**

Project: **RESIDENTIAL DEVELOPMENT**
EDGEHILL DR., BARRIE, ON

Drawing: **SITE GRADING**

Project No. 530-007-14 Designed by: KF Checked by: RCC
Scale: 1:250 Drawn by: KF Approved by: JDM

Orientation: Stamp

Drawing No. **SG-1**

