



FINISH LEGEND	
SYM.	NOTES
[EF1]	STO-ECO SHAPES VINTAGE FINISH BY STO CANADA (OR APPROVED EQUAL), COLOUR 1
[EF2]	PRE-FINISHED METAL FLASHING. COLOUR TO MATCH WALL, TYP.
[EF3]	WHITE VINYL WINDOW FRAME, TYP.
[EF4]	ALUMINUM RAILING, TYP.
[EF5]	PRECAST CONCRETE, TYP.
[EF6]	ALUMINUM PRIVACY PARTITION, TYP.
[EF7]	ANODIZED ALUMINUM FRAME, TYP.
[EF8]	CLEAR GLASS, TYP.
[EF9]	METAL SIGNAGE BOX, TYP.
[EF10]	GLASS RAILING, TYP.
[EF11]	POURED CONCRETE, TYP.
[EF12]	SPANDREL PANEL. COLOUR T.B.D. TYP.
[EF13]	STUCCO. COLOUR T.B.D. TYP.
[EF14]	NOT USED
[EF15]	METAL GARAGE DOOR. COLOUR T.B.D. TYP.
[EF16]	METAL DOOR. COLOUR TO MATCH WALL. TYP.
[EF17]	PRE-FINISHED METAL LOUVERS. COLOUR TO MATCH ADJACENT WALL. TYP.

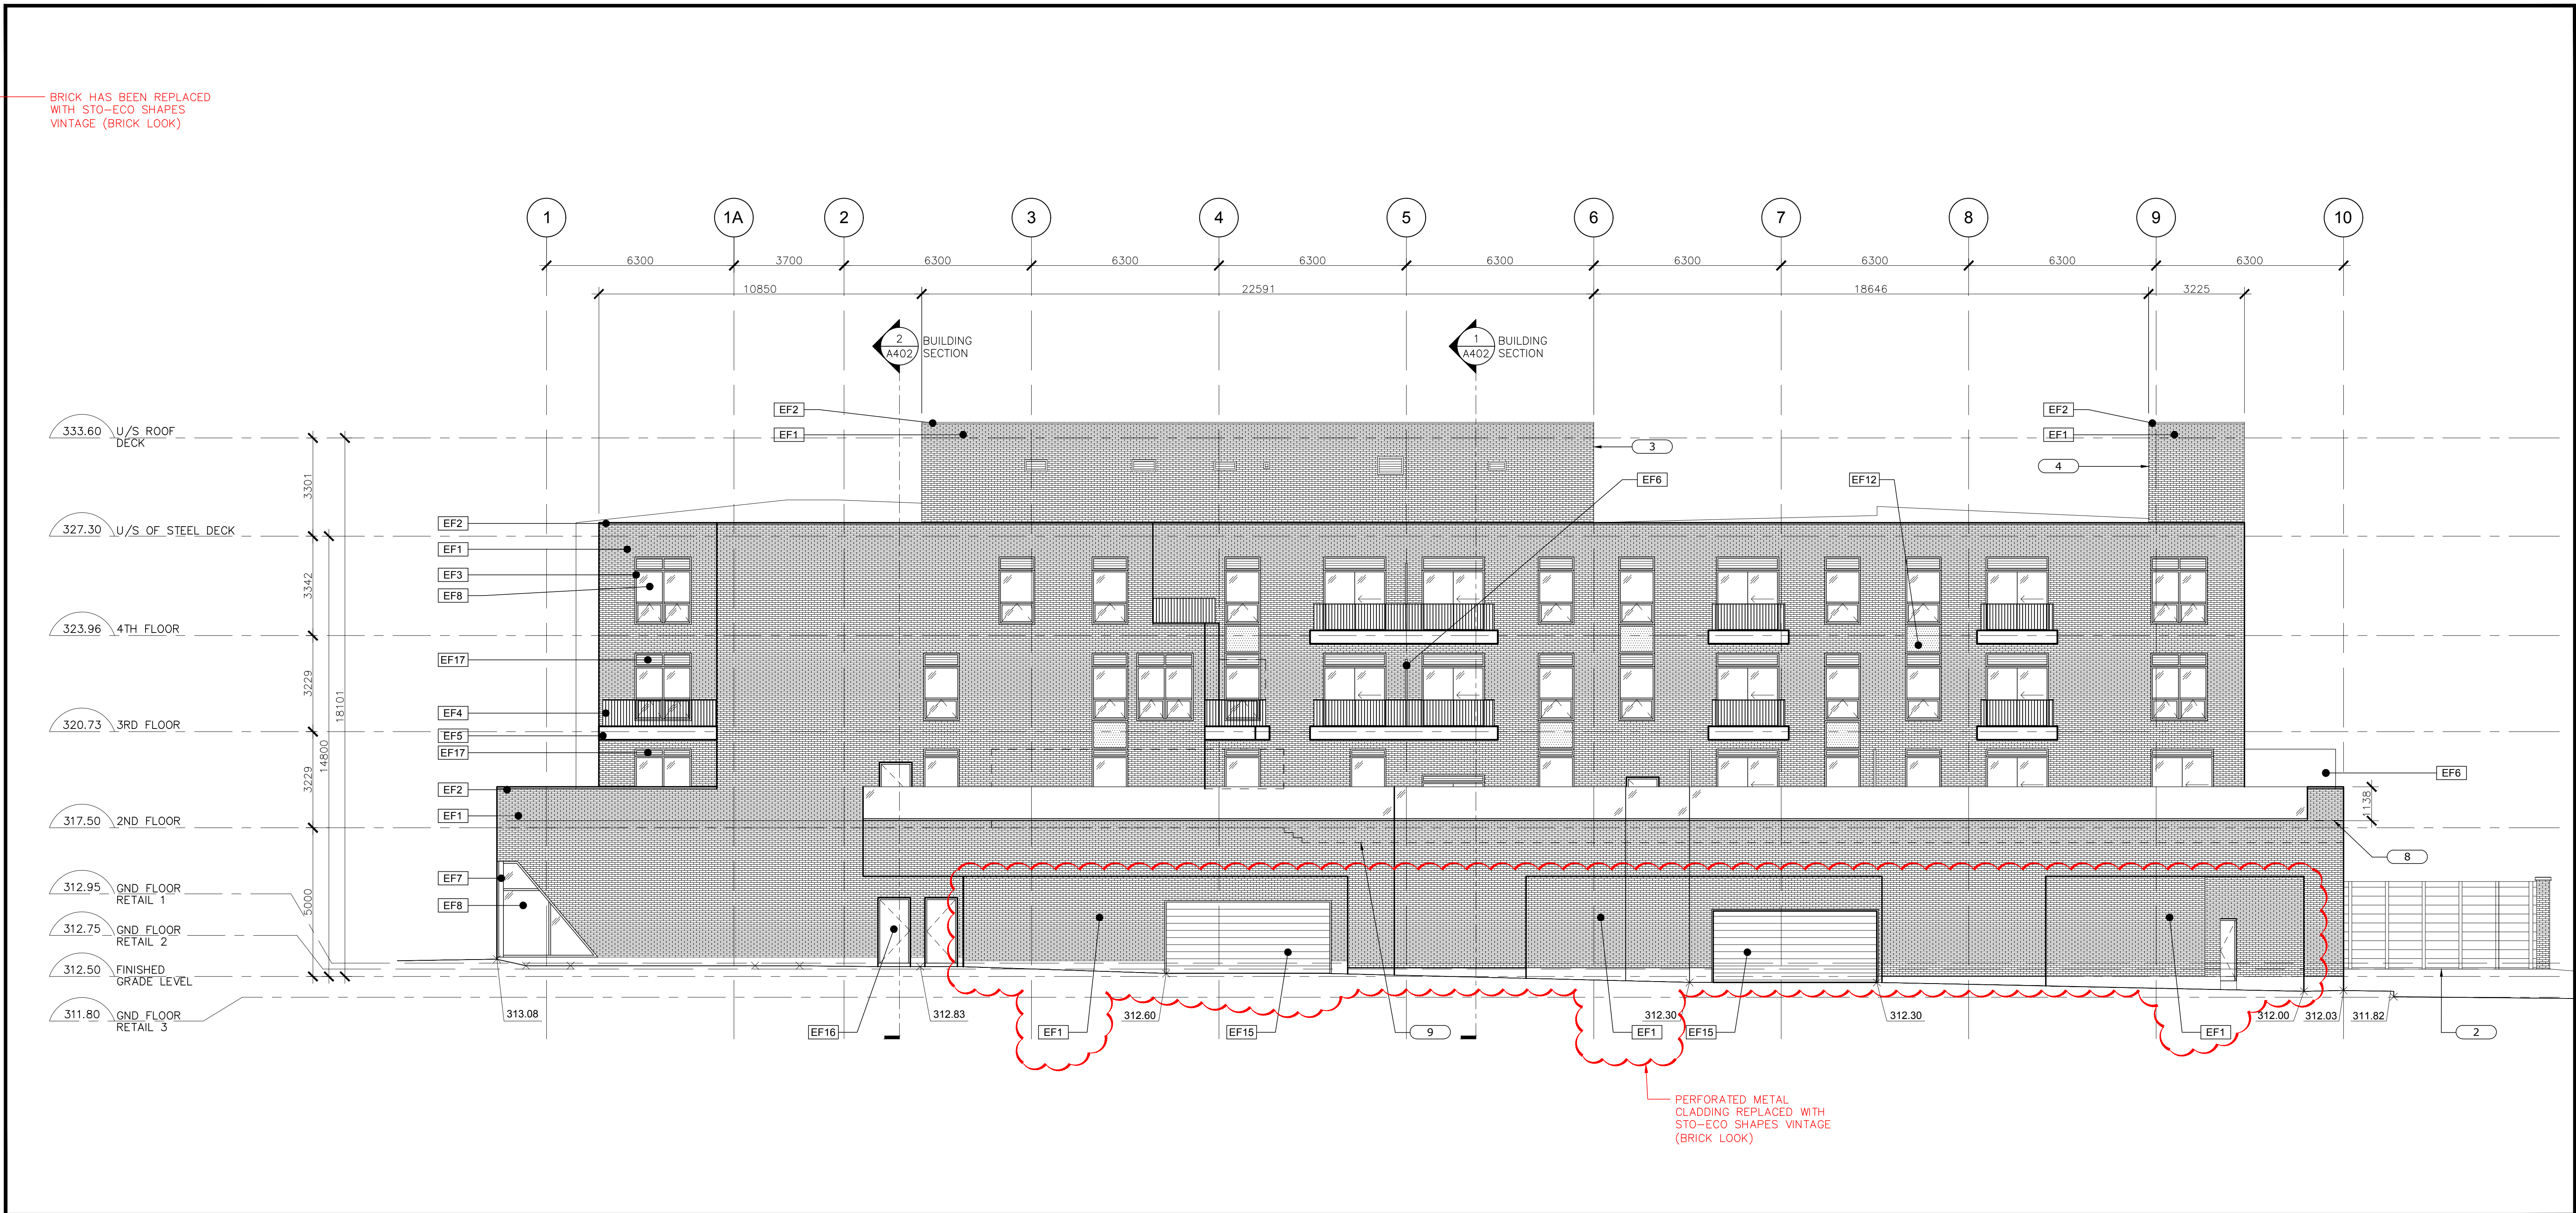

4 NOTES
SCALE: N/A

2 EAST ELEVATION
SCALE: 1:100

CONSTRUCTION KEY NOTES	
SYM.	NOTES
[1]	SIGNAGE BY OTHERS UNDER SEPARATE PERMIT. TYP.
[2]	LOADING SCREEN WALL. REFER TO FLOOR PLANS AND DETAILS, TYP.
[3]	MECHANICAL PENTHOUSE BEYOND. REFER TO PLANS, MECHANICAL AND ELECTRICAL DRAWINGS, TYP.
[4]	STAIRCASE BEYOND. REFER TO PLANS, TYP.
[5]	WALL MOUNTED LIGHT FIXTURE. REFER TO ELECTRICAL DRAWINGS, TYP.
[6]	LINE OF STEPPED SLAB SHOWN DASHED. REFER TO STRUCTURAL DRAWINGS, TYP.
[7]	ENTRANCE STAIRS AND RAMP. REFER TO PLANS FOR DETAILS, TYP.
[8]	TOP OF BALCONY PAVERS SHOWN DASHED, TYP.
[9]	TOP OF PATIO PAVERS SHOWN DASHED, TYP.
[10]	POTENTIAL FUTURE DEMISING WALL SHOWN DASHED. REFER TO FLOOR PLAN, TYP.
[11]	SPRINKLER SIAMESE CONNECTION, REFER TO SPRINKLER DRAWINGS, TYP.

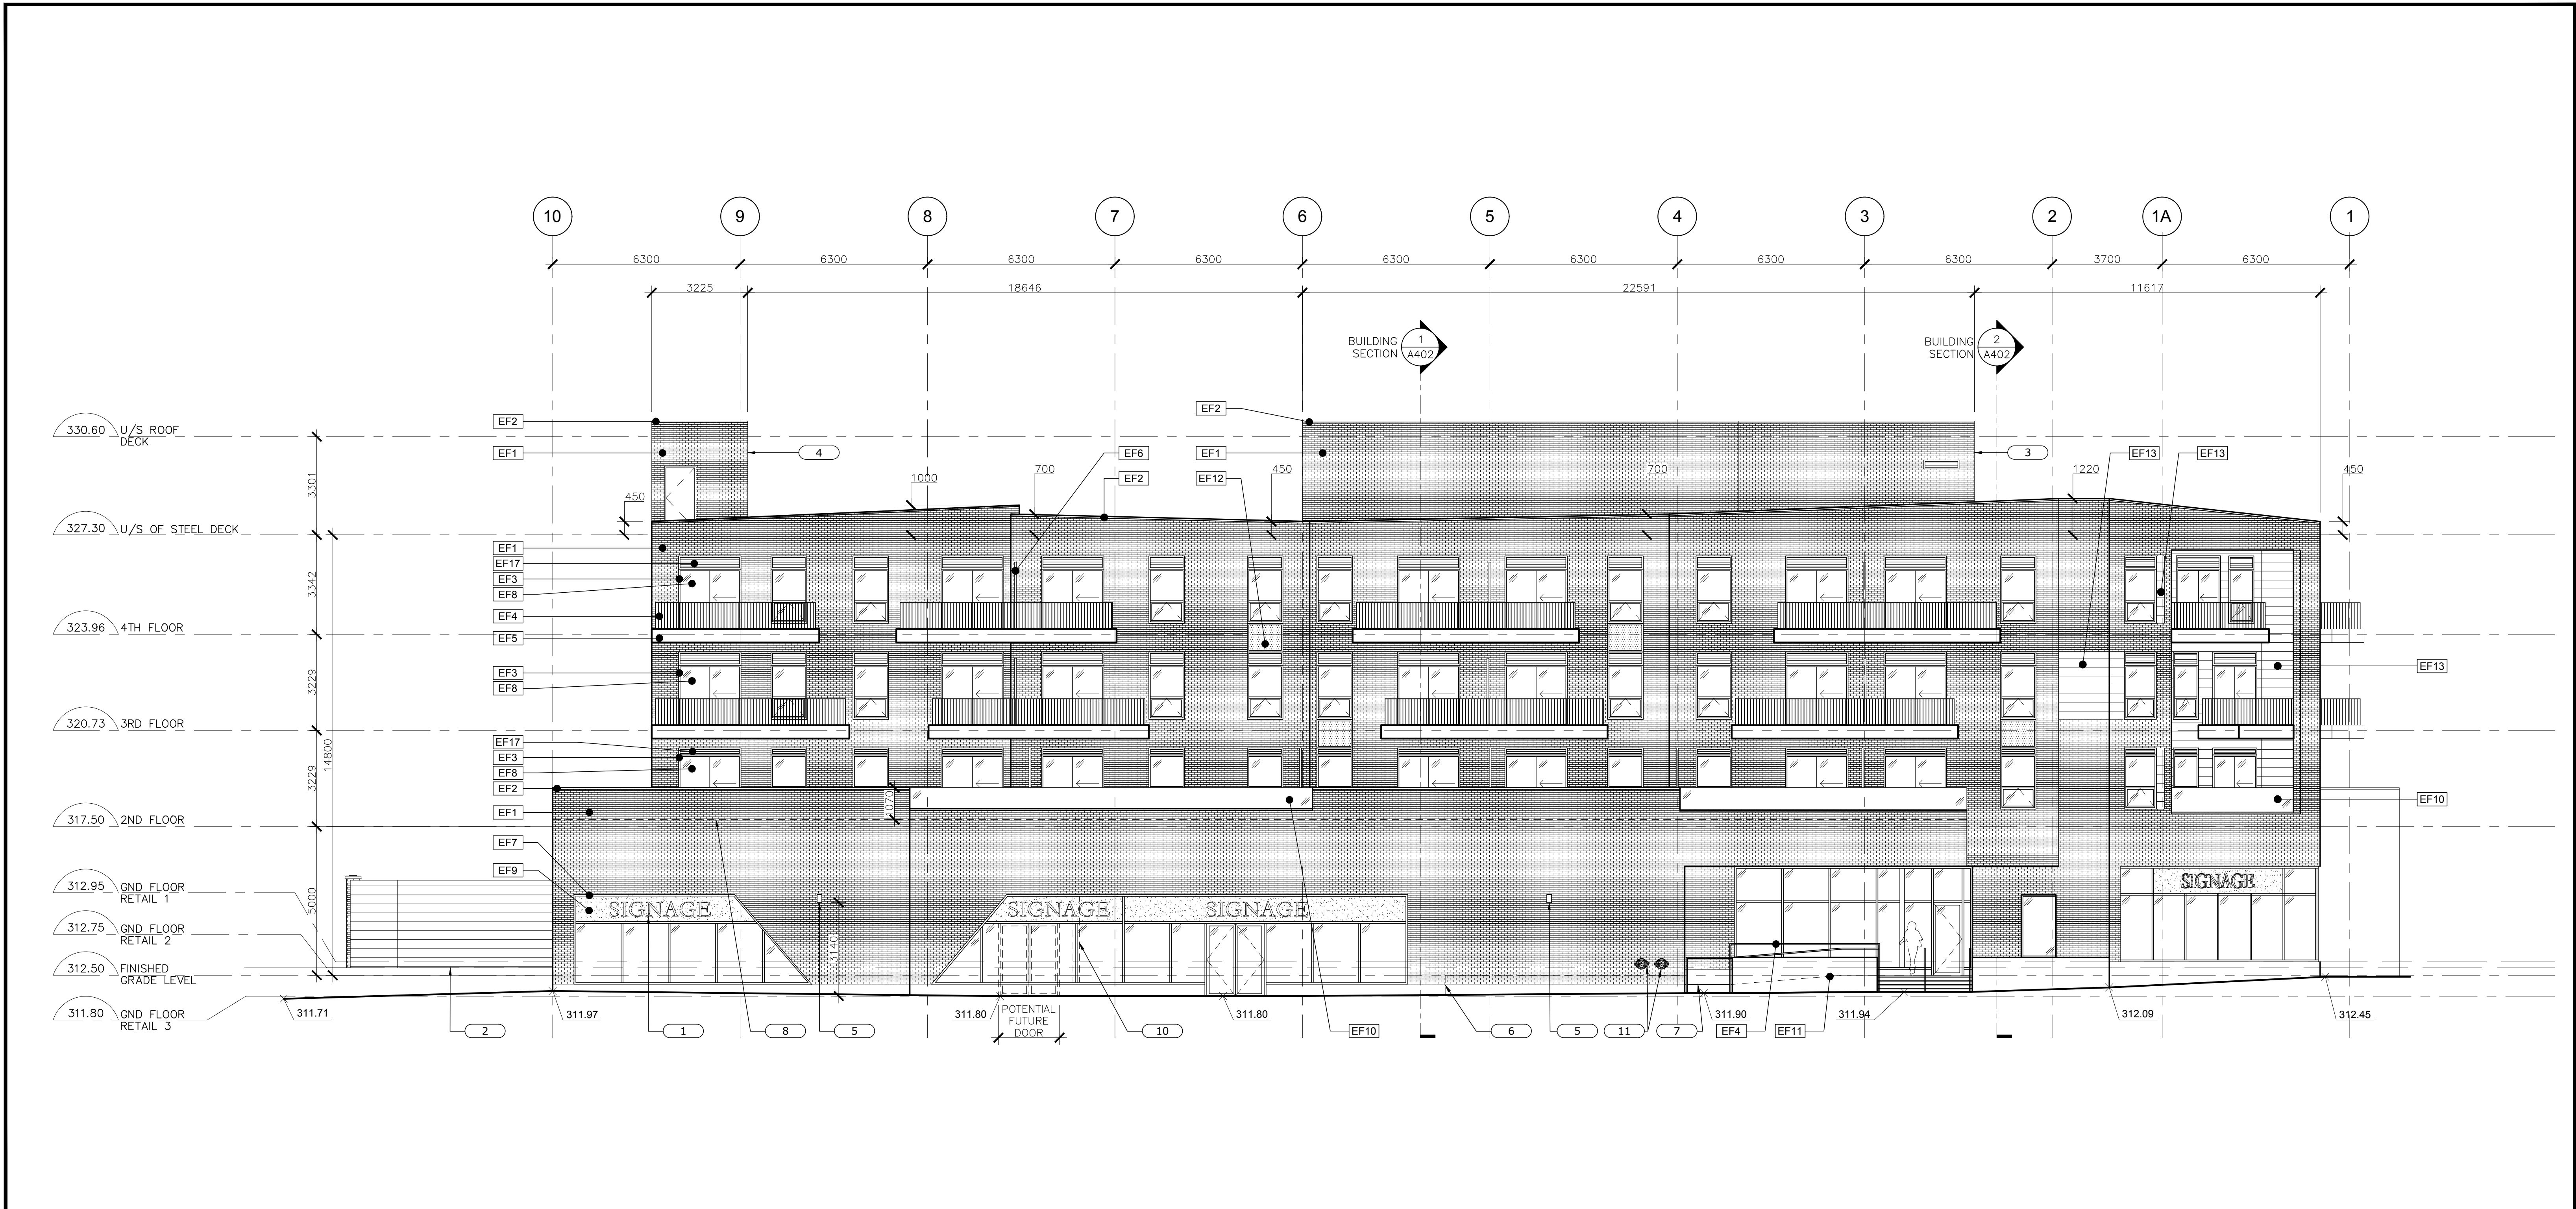

3 NOTES
SCALE: N/A

1 WEST ELEVATION
SCALE: 1:100

This drawing, as an instrument of service, is provided by and is the property of Paul Marques Architect Inc. The contractor must verify and accept responsibility for all dimensions and conditions on site and must notify Paul Marques Architect Inc. of any variations from the supplied information. This drawing is not to be scaled. The architect is not responsible for the accuracy of survey, structural, mechanical, electrical, etc., information shown on this drawing. Refer to the appropriate consultant's drawings before proceeding with the work. Construction must conform to all applicable codes and requirements of authorities having jurisdiction. The contractor working from drawings not specifically marked for construction must assume full responsibility and bear costs for any corrections or damages resulting from his work.

REV.	ISSUED FOR:	DATE:
	SPA AMENDMENT	08.06.2019

ONE URBAN

paul marques
architect inc
2410 WESTON ROAD, #207
NORTH YORK, ONTARIO, M9N 2B1
TEL: 447.362.2121

Project:
430 ESSA ROAD
BARRIE ON, L4N 7L5

Drawing No.: EXTERIOR ELEVATIONS	
Proj no.: 18-707	Date: JULY 2018
Drawn by: CG	Scale: AS NOTED
Checked by: PM	
North:	Drawing No.:
	A401.S