

ROOF PEAK


TOP OF WOOD ζ

2ND. FLOOR

GRND. FLOOR

GRADE

BASEMENT

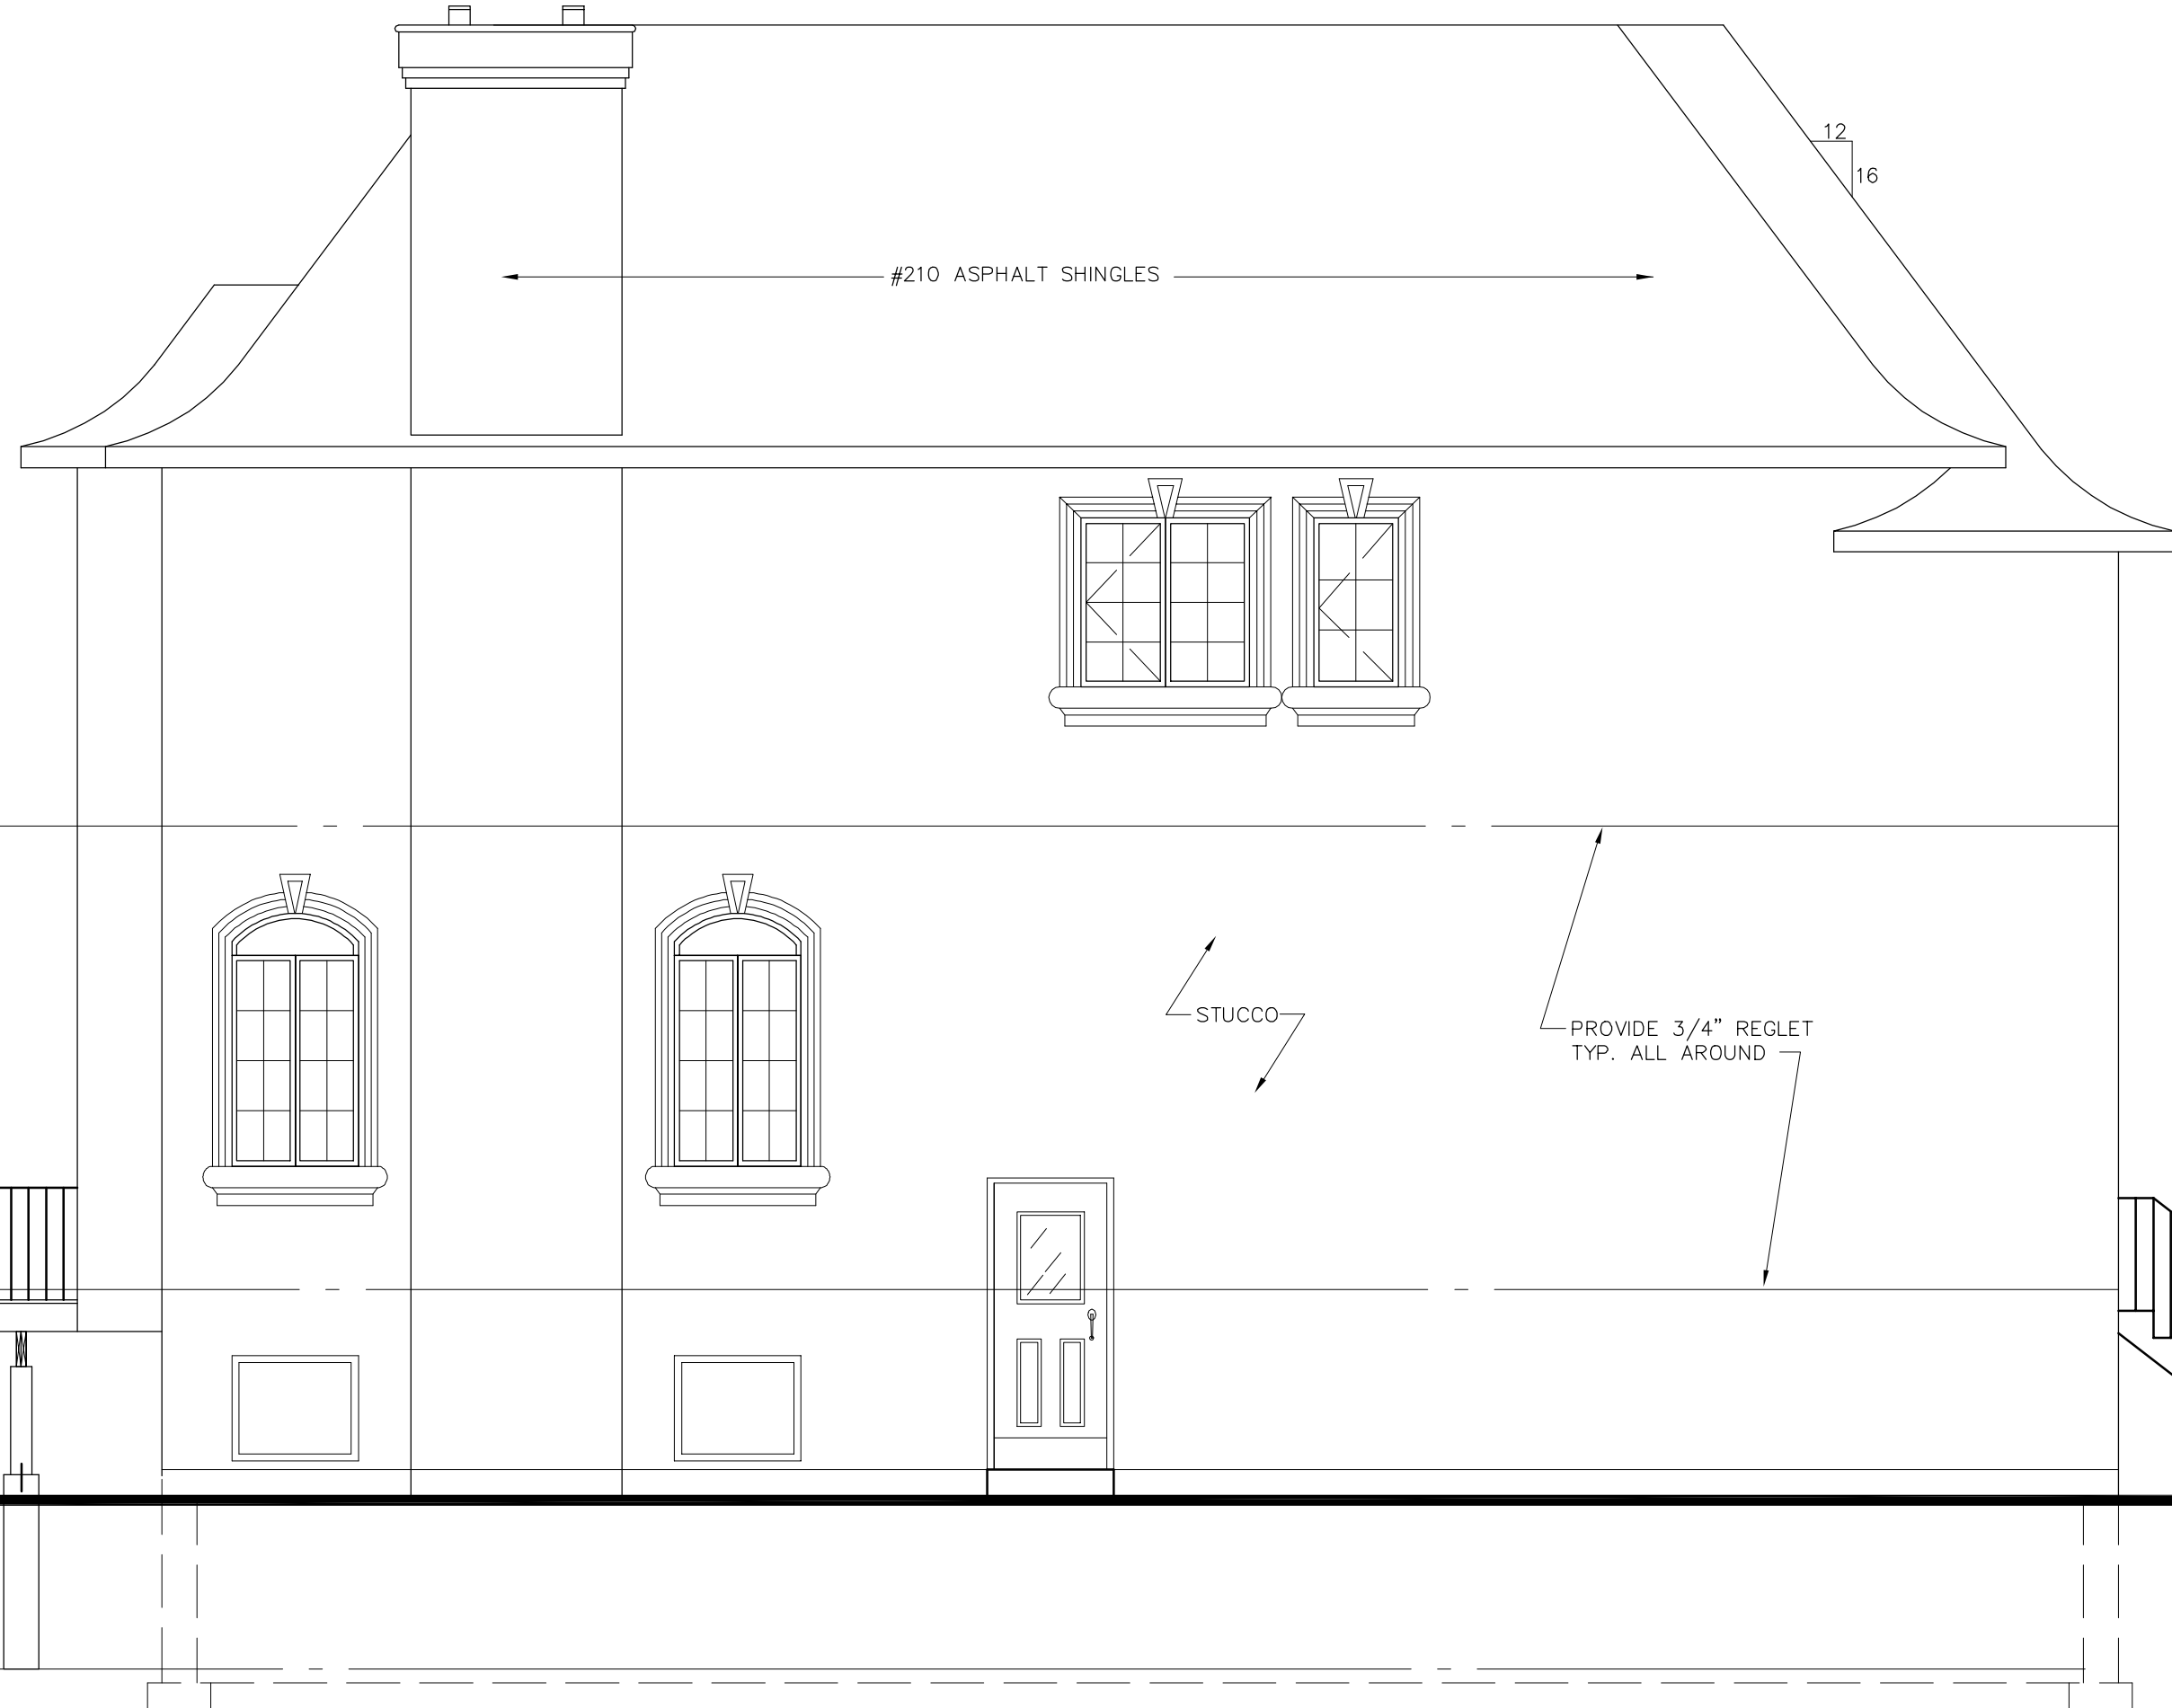

NORTH ELEVATION

-AREA OF WALL AT LIMITING DISTANCE OF 6'.....1160.42 SQ/FT
 -AREA OF WINDOWS AT LIMITING DISTANCE OF 6'..... 92.5 SQ/FT (7.97%)

PROPOSED NEW HOUSE AT 403A COX MILL RD.
MAIN FLOOR PLAN
 SCALE 1/4"=1'-0"
 JAN. 2018

403B COX MILL RD. OPPOSITE HAND