


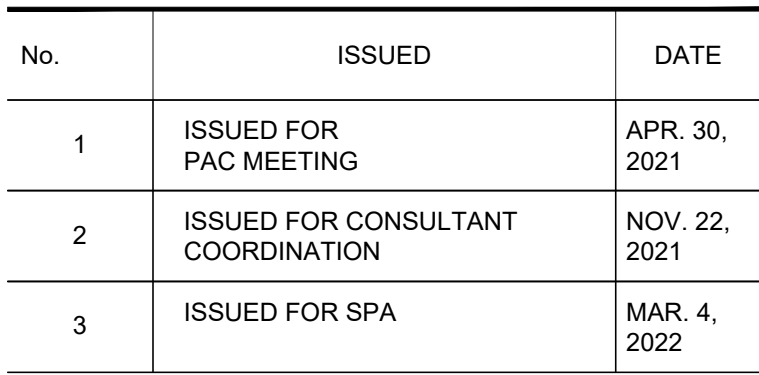

2	COORDINATED WITH CONSULTANT DRAWINGS	FEB. 9, 2022
1	REVISED PER MUNICIPAL COMMENTS	AUG. 12, 2021
No.	REVISION	DATE

BALDASSARRA
Architects Inc.

30 Great Gulf Drive, Unit 20 | Concord ON | L4K 0K7
T. 905.660.0722 | www.baldassarra.ca

[illegible]

OWNERS INFORMATION

Veteran's Drive
Lots 5, 10, 11, 12

Barrie, ON

SITE PLAN

City File Number: D28-052-2021

DATE: MAR. 2021	DRAWN BY: CI	CHECKED:	SCALE: 1:1000
PROJECT No.		DRAWING No.	

P-20185

A-1.0