




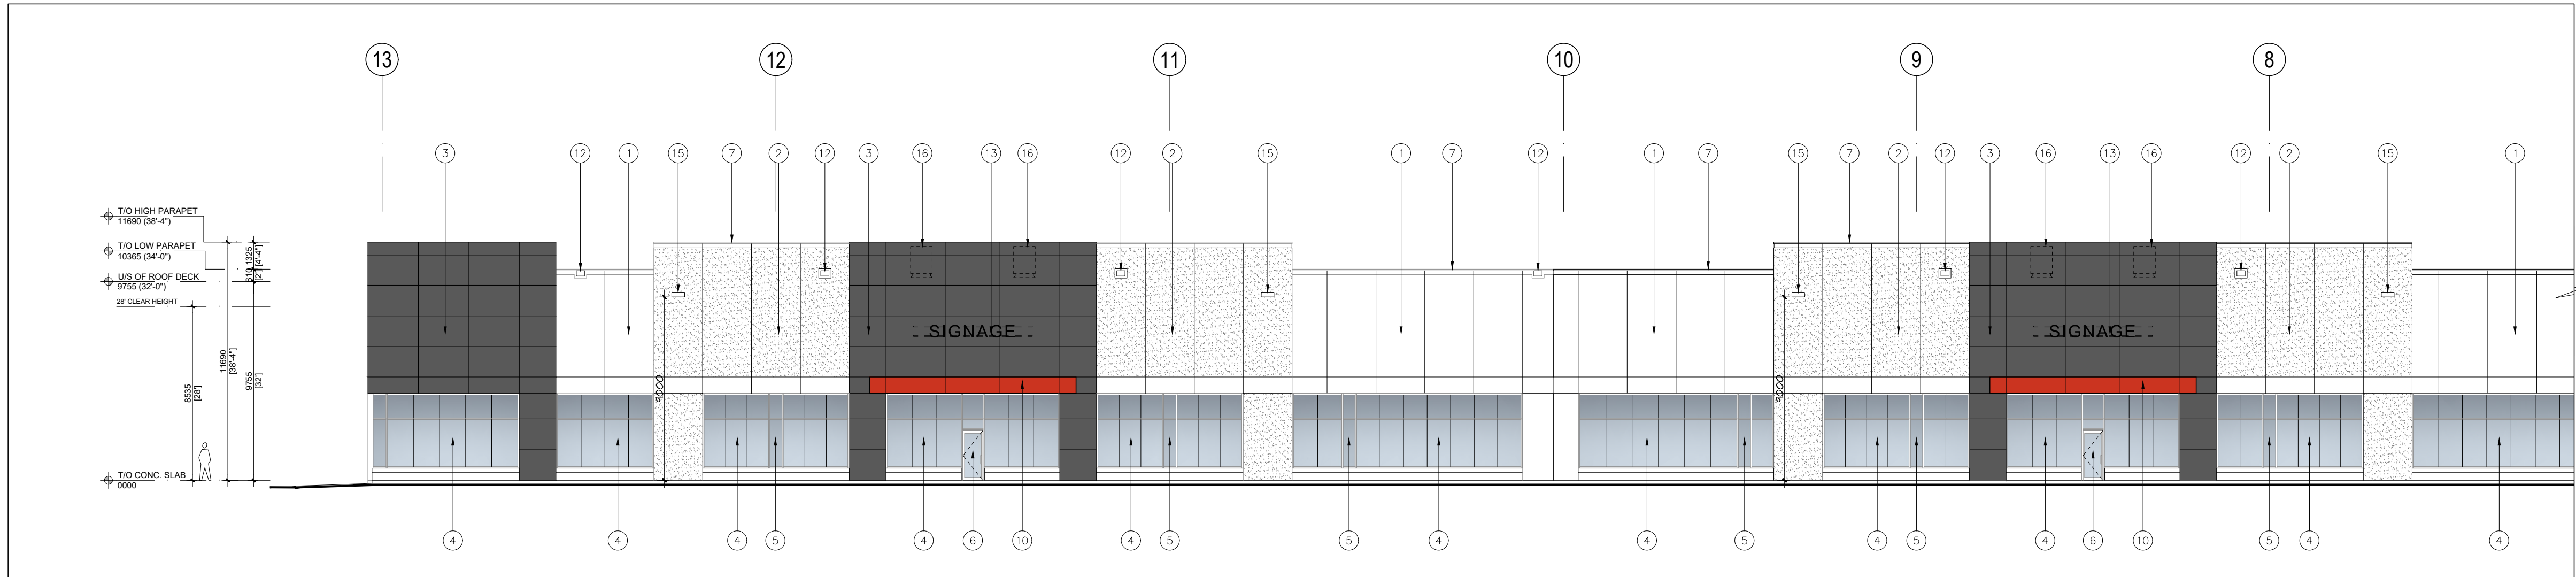

1 Partial West Elevation
A-3.0 I:200

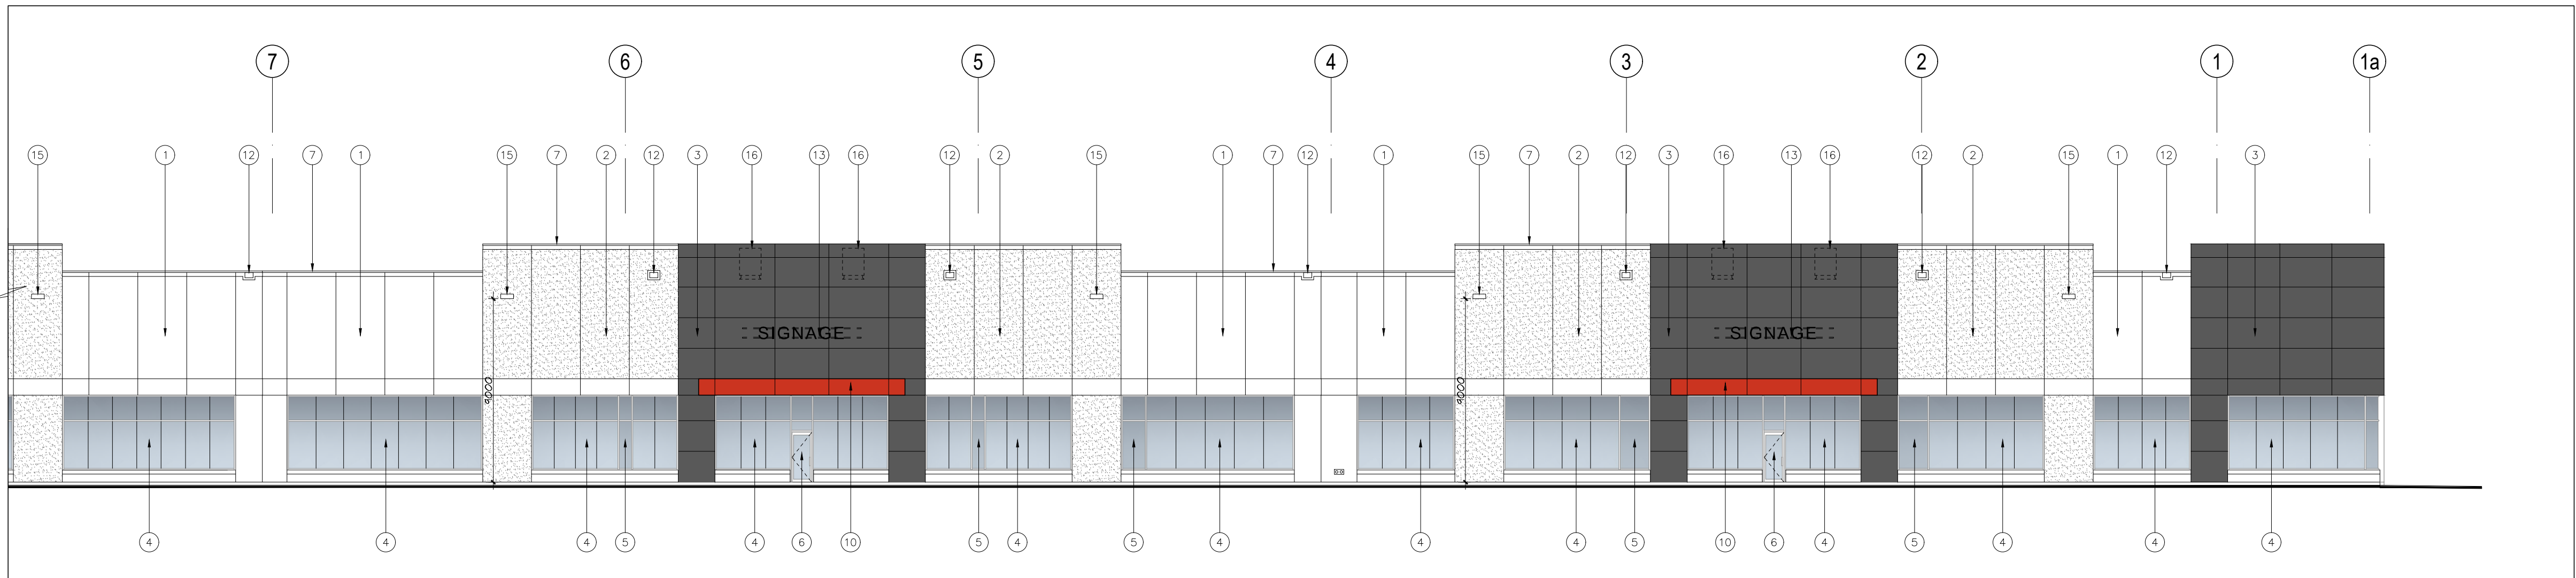

2 Partial West Elevation
A-3.0 I:200

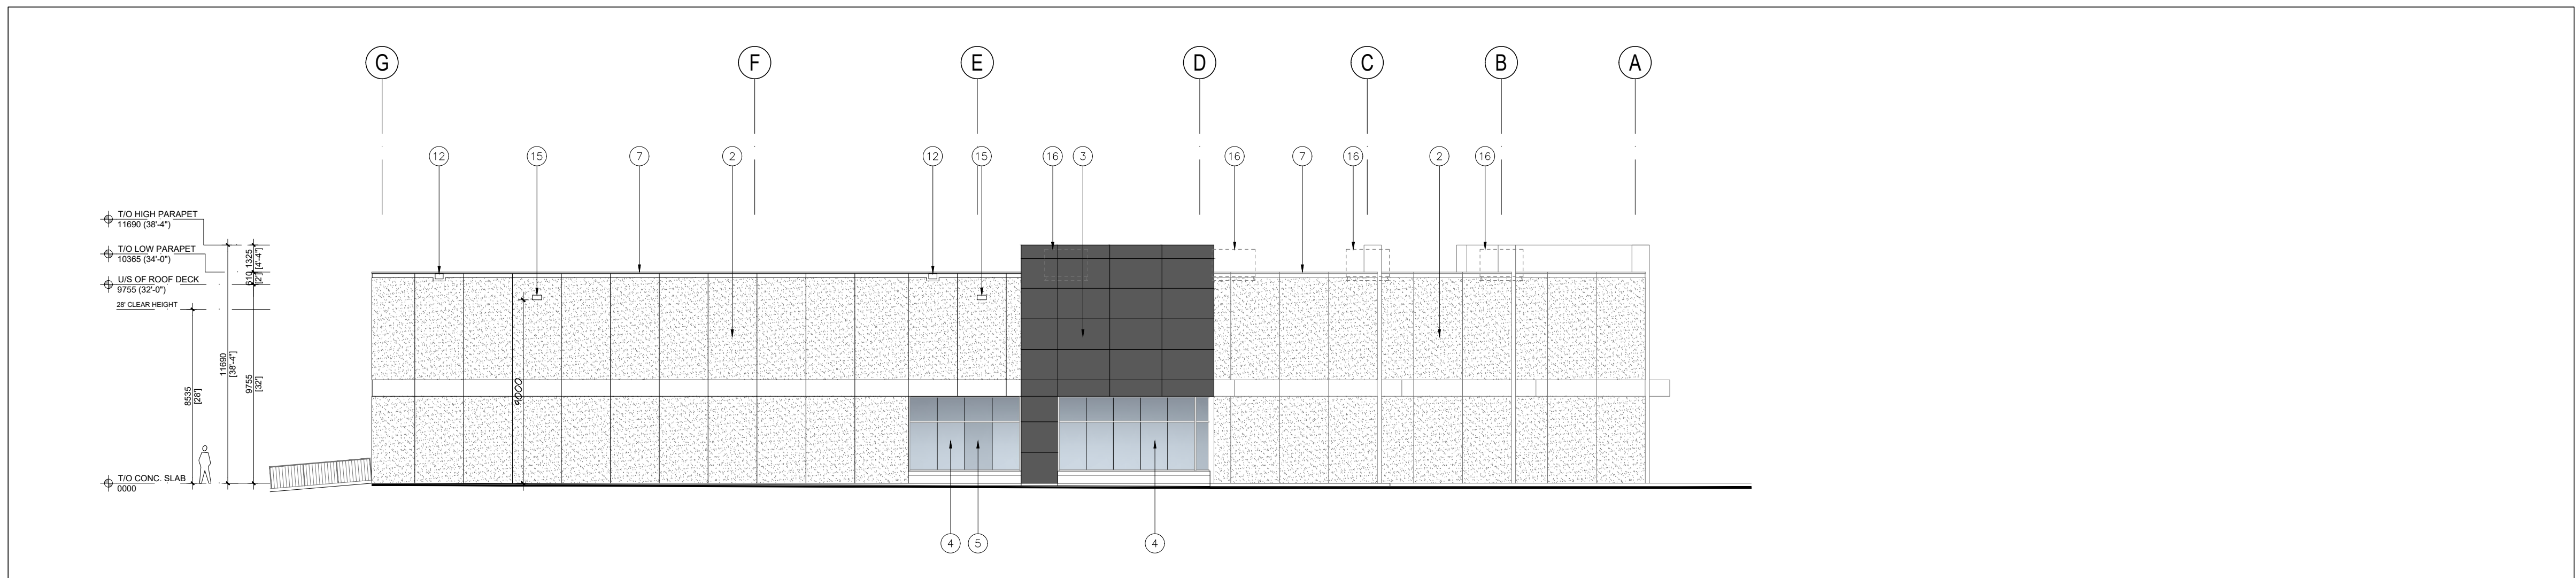

3 North Elevation
A-3.0 I:200

- 1 INSULATED PRECAST CONCRETE PANEL W/ SMOOTH MEDIUM SANDBLAST FINISH. COLOUR TO BE WHITE.
- 2 INSULATED PRECAST CONCRETE PANEL W/ EXPOSED AGGREGATE FINISH. COLOUR TO BE WHITE.
- 3 COMPOSITE ALUMINUM PANELS BY ALPOLIC OR APPROVED EQUAL. COLOUR TO BE CNC CHARCOAL.
- 4 THERMAL GLAZING IN CLEAR ANODIZED ALUMINUM CURTAIN WALL FRAMES. TINT COLOUR OF GLASS TO BE SOLAR GREY.
- 5 SPANDREL GLAZING IN CLEAR ANODIZED ALUMINUM CURTAIN WALL FRAMES. TINT COLOUR OF SPANDREL GLASS TO BE INKAN 1-121-I.
- 6 ALUMINUM AND TEMPERED THERMAL GLASS DOOR(S) IN ALUMINUM CURTAIN WALL DOOR FRAMING SYSTEM. COLOUR TO MATCH WINDOW GLAZING SYSTEM.
- 7 PRE-FINISHED METAL COPING. COLOUR TO MATCH MATERIAL BELOW.
- 8 INSULATED HOLLOW METAL DOOR IN PRESSED STEEL FRAMES. DOOR AND FRAME TO BE PAINTED TO MATCH ADJACENT WALL.
- 9 INSULATED SECTIONAL OVERHEAD DOOR C/W DOCK SEAL, DOCK LEVELLER, DOCK BUMPERS. 2745mm (W) X 3050mm (H). COLOUR TO BE WHITE.
- 10 COMPOSITE ALUMINUM PANELS BY ALPOLIC OR APPROVED EQUAL. COLOUR TO BE MRT RED PRISMATIC.
- 11 INSULATED SECTIONAL OVERHEAD DOOR. 4267mm (W) X 4877mm (H). COLOUR TO BE WHITE.
- 12 SCUPPER.
- 13 ILLUMINATED TENANT SIGNAGE ON MOUNTED RAIL SYSTEM.
- 14 GAS METERS.
- 15 WALL MOUNTED LIGHTING. REFER TO ELECTRICAL DRAWINGS. PRECAST MANUFACTURER TO PROVIDE FLAT SURFACE EXTENDING 65mm MINIMUM BEYOND LIGHT FIXTURE IN ALL (4) DIRECTIONS.
- 16 FUTURE ROOFTOP MECHANICAL UNIT.
- 17 LOUVRE. SEE MECH. DWGS.
- 18 MUNICIPAL ADDRESS: 24" (H) x 1.5" THICK WHITE PAINTED FOAM PLASTIC NUMBER.
- 19 G.C. TO PROVIDE SEALANT AND BACKER ROD AT ALL JUNCTIONS BETWEEN STUD AND PRECAST.
- 20 STEEL GRATE EXTERIOR STAIR.

No.	ISSUED	DATE
1	ISSUED FOR SPA	MAR. 3, 2022

No.	REVISION	DATE
-----	----------	------

BALDASSARRA
Architects Inc.

30 Great Gulf Drive, Unit 20 | Concord ON | L4K 0K7
T: 905.660.0722 | www.baldassarra.ca

OWNERS INFORMATION:

Veteran's Drive
Lots 5, 10, 11, 12

Barrie, ON

ELEVATIONS
BUILDING 'J'

City File Number: D28-052-2021

DATE:	DRAWN BY:	CHECKED:	SCALE:
JAN. 2022	CI		AS NOTED

PROJECT No. DRAWING No.

P-20185

A-3.0 J