

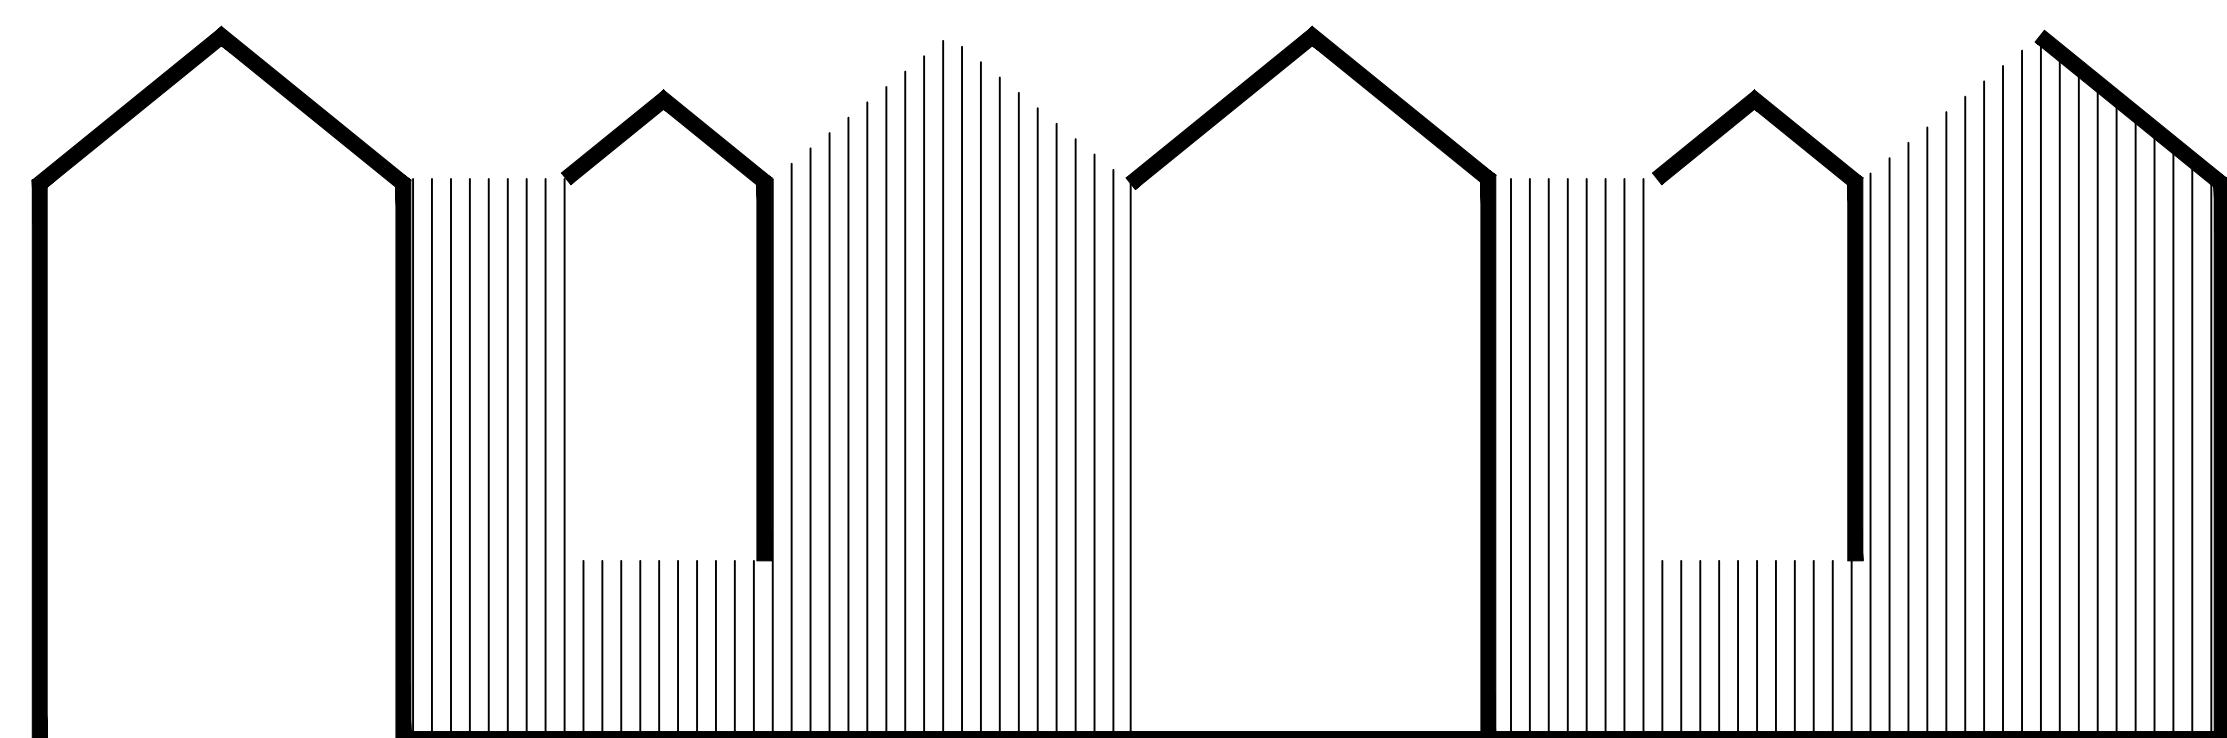


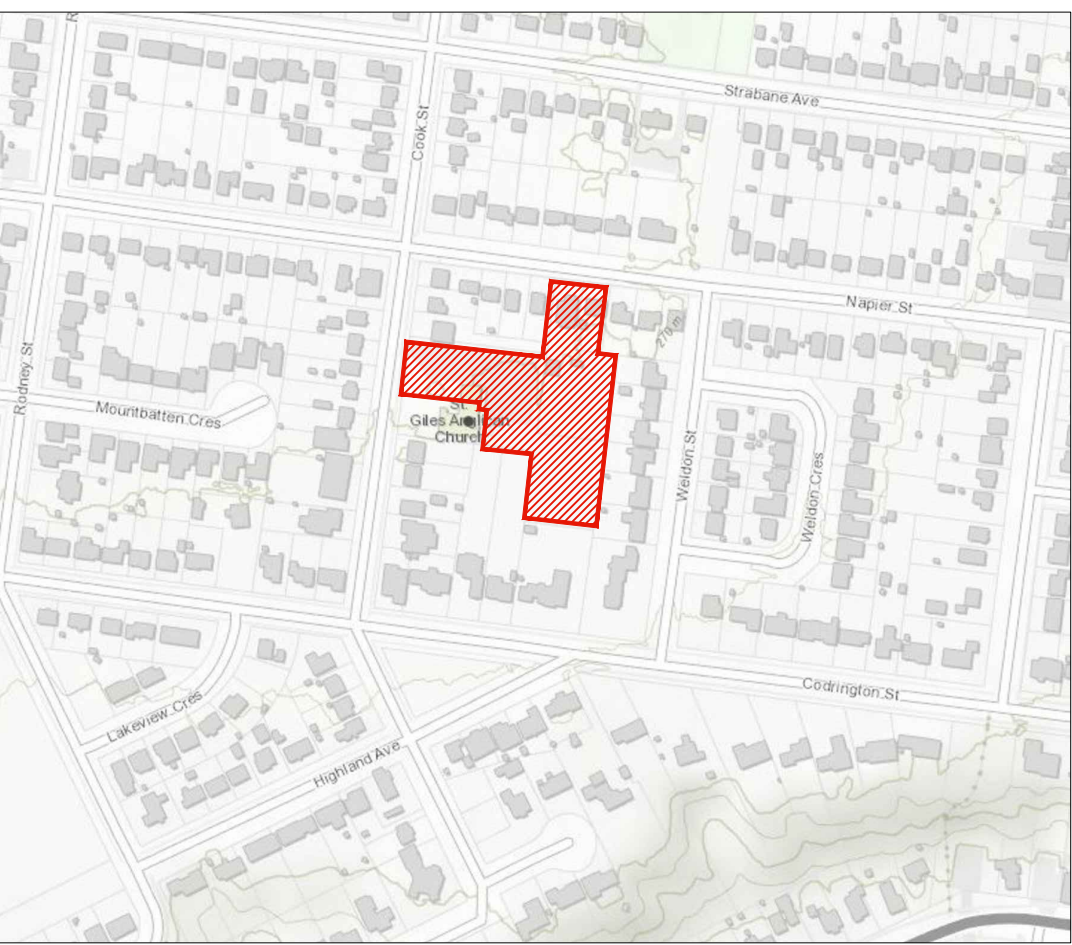

95 COOK

NAPIER STREET

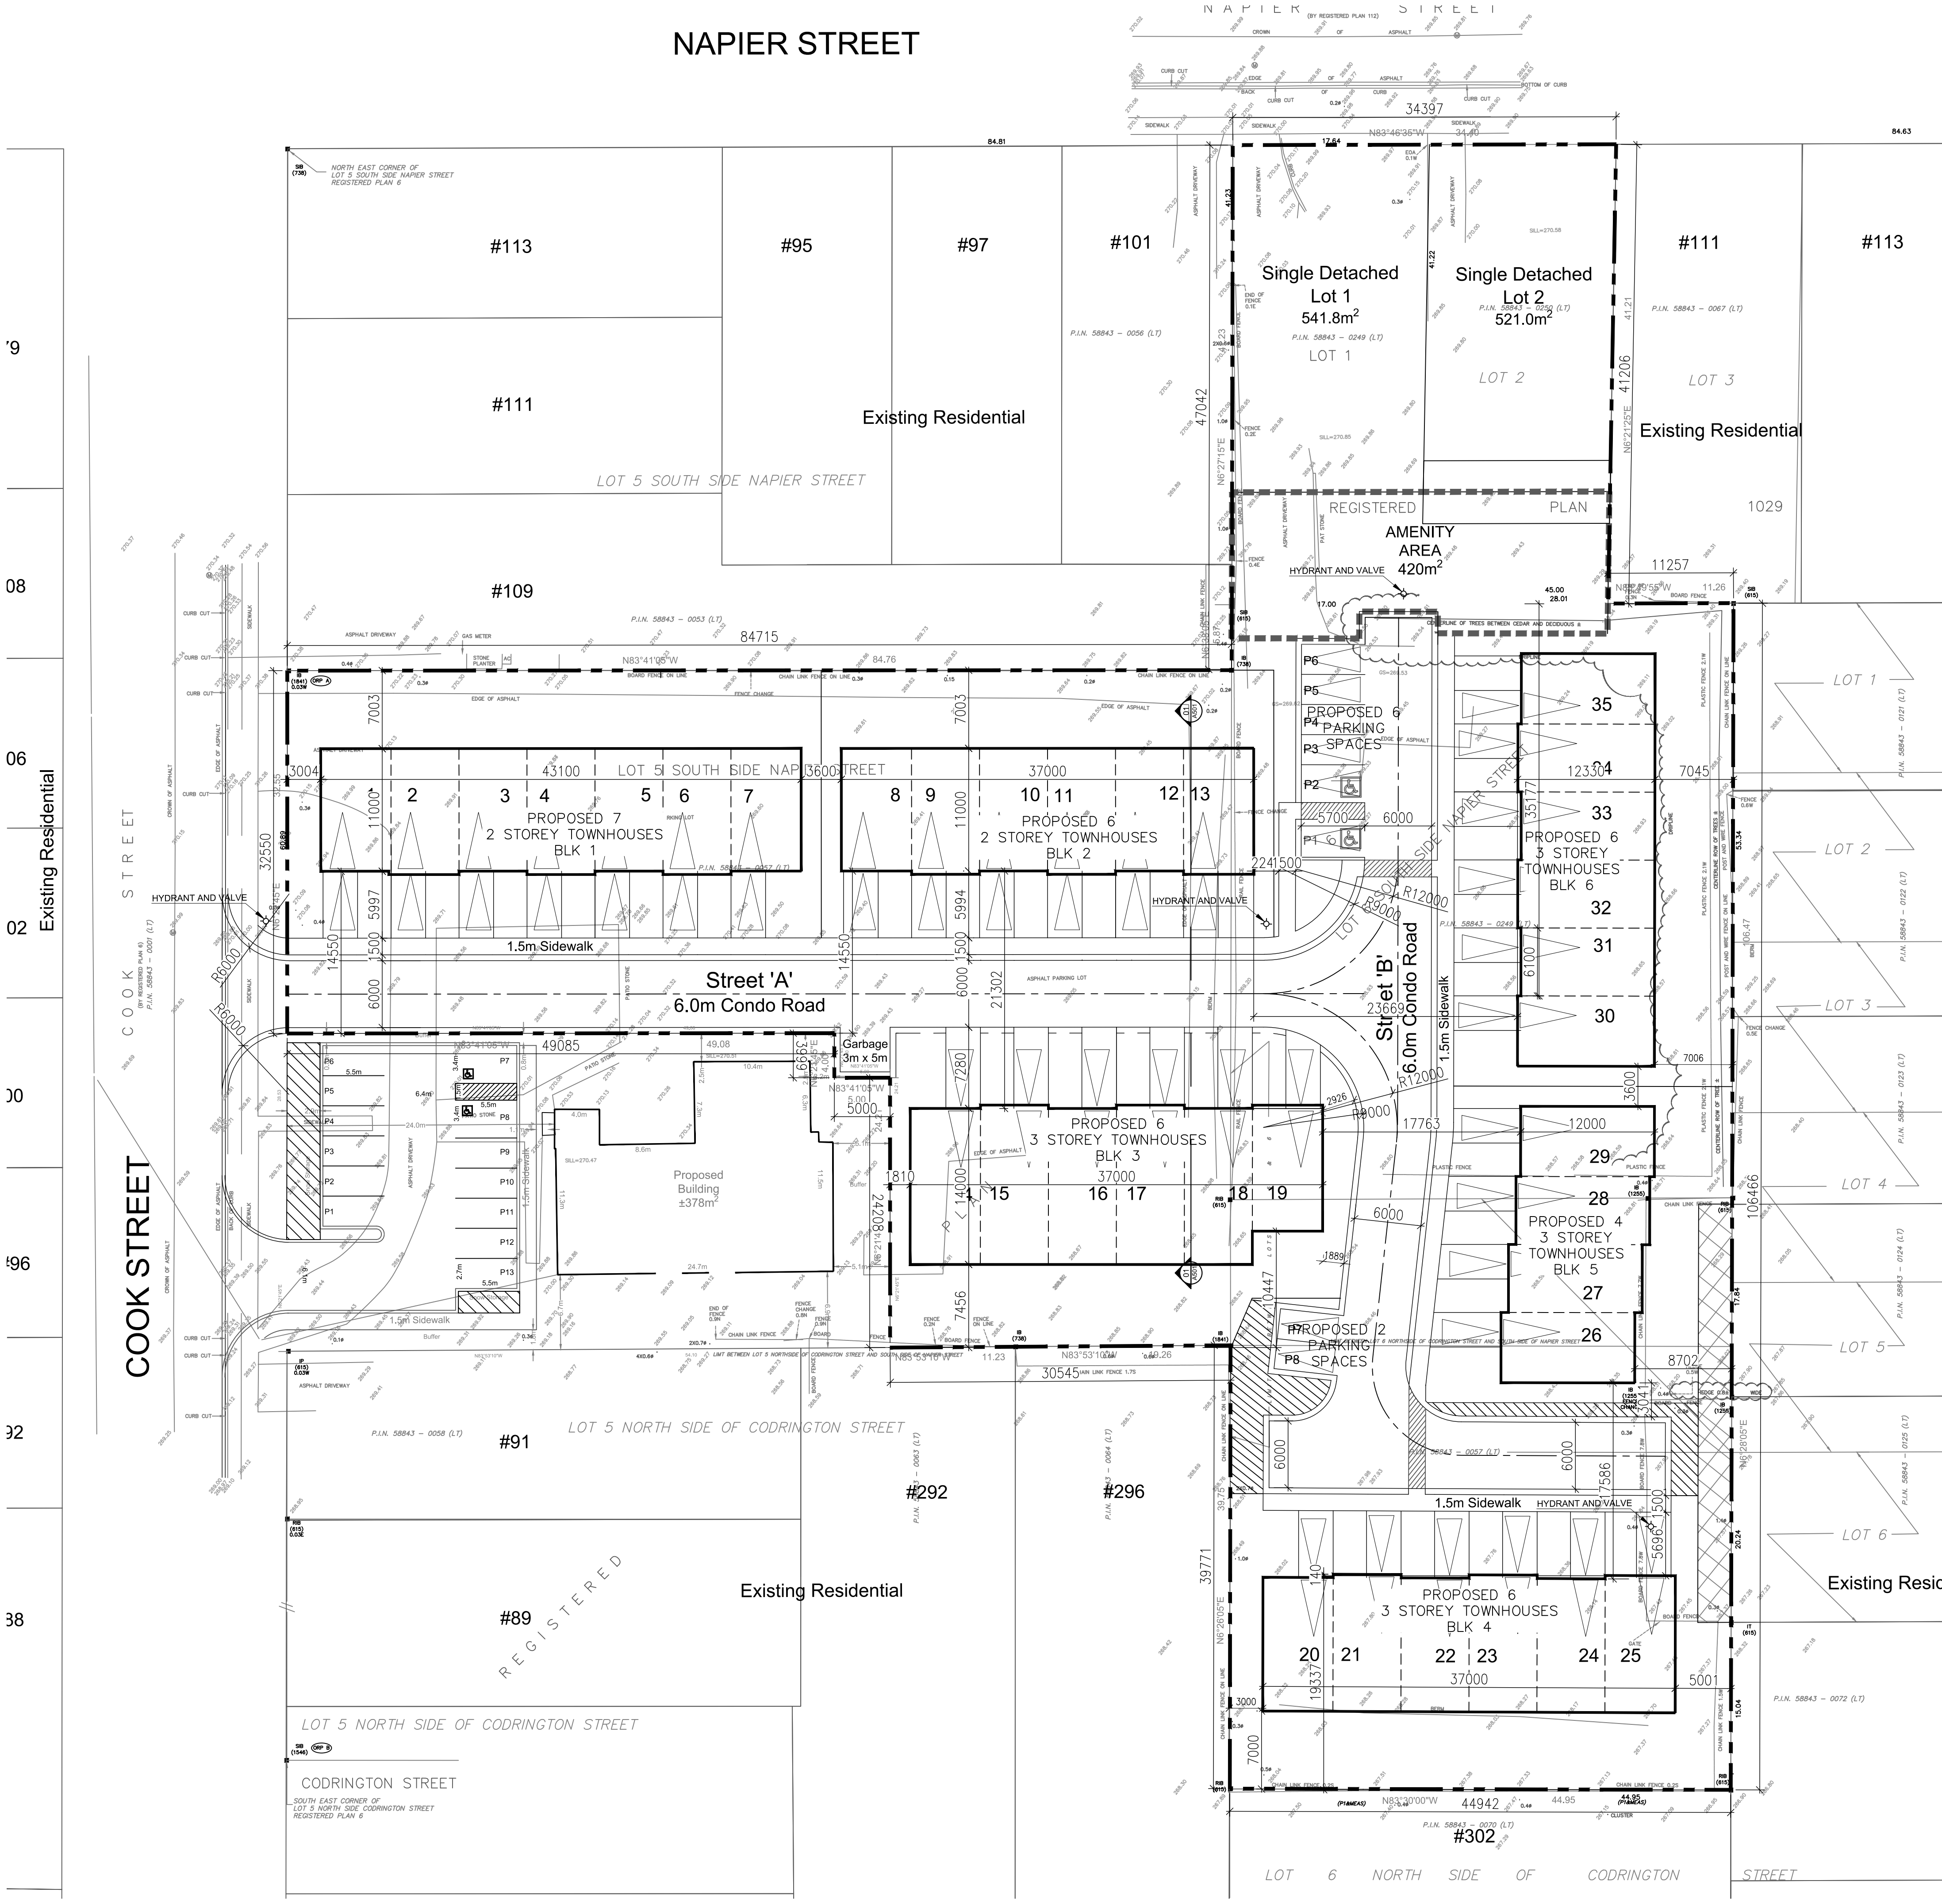

The drawings are the property of Architecture Unfolded. The drawing and all associated documents are an instrument of service by the Designer. The drawing and the information contained herein may not be reproduced in whole or in part without prior written permission of the designer.

These Contract Documents are the property of the architect. The architect bears no responsibility for the interpretation of these documents by the Contractor. Upon written application the architect will provide written clarification or supplementary information regarding the intent of the Contract Documents. The architect will review Shop Drawings submitted by the Contractor for design conformance only.

Drawings are not to be scaled for construction. Contractor to verify all existing conditions and dimensions required to perform the work and report any discrepancies with the Contract Documents to the architect before commencing work.

Positions of exposed or finished mechanical or electrical devices, fittings, and fixtures are indicated on architectural drawings. The locations shown on the architectural drawings govern over the Mechanical and Electrical drawings. These items not clearly located will be located as directed by the architect.

These drawings are not to be used for construction unless noted below as 'Issued for Construction'.

All work to be carried out in conformance with the Code and bylaws of the applicable governing jurisdiction.

The Designer of these plans and specifications gives no warranty or representation to any party about the constructability of the represented by them. All construction or subcontractor must satisfy themselves when bidding and/or all times that they can properly construct the work represented by these plans.

notes:

2 context plan
A101 nts

revisions:

d-m-yr

architectural team :

mark zwicker
melina andretto

planning:

structural:

electrical:

mechanical:

landscape:

site services:


owner:

project:
95 Cook St
barrie, ontario

site and context
plan

nov. 17, 2022
as indicated
22-39
ma

date:
scale:
project:
drawn by:

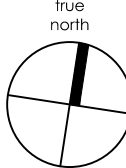


drawing number:

A101

architectureunfolded				
STATISTICS - 99 Cook				
November 17, 2022				
	m2	ft2	acres	density (FSI)
ZONING RM2				
SITE AREA TOTAL 9,823.6 105,740 2.43 1.5				
SALEABLE AREA PROPOSED				
BLOCK 1	1,201.3	12,931		
BLOCK 2	1,032.8	11,117		
BLOCK 3	1,514.1	16,298		
BLOCK 4	1,348.5	14,515		
BLOCK 5	892.8	9,610		
BLOCK 6	1,348.5	14,515		
GRAND TOTAL	14,676.0	157,971.0		
UNITS				
	3B + FAMILY RM (2 STOREY)	3B + FAMILY RM (3 STOREY)	TOTAL	
PROPOSED				
BLOCK 1	7	0	7	
BLOCK 2	6	0	6	
BLOCK 3	0	6	6	
BLOCK 4	0	6	6	
BLOCK 5	0	4	4	
BLOCK 6	0	6	0	
GRAND TOTAL	13	22	35	
HEIGHT				
PERMITTED	10M			
PROPOSED	<10M			
PARKING				
REQUIRED	1.5 parking per unit	53		
PROPOSED				
	RESIDENTIAL			
TH	70	(Includes 7 BF spaces)		
OPTIONAL 2ND P.	21			
Total	91			
VISITORS				
SURFACE	8			
Total	8			
GRAND TOTAL: (residential+visitors)	99			

1 site plan
A101 scale: 1:300

3 statistics
A101

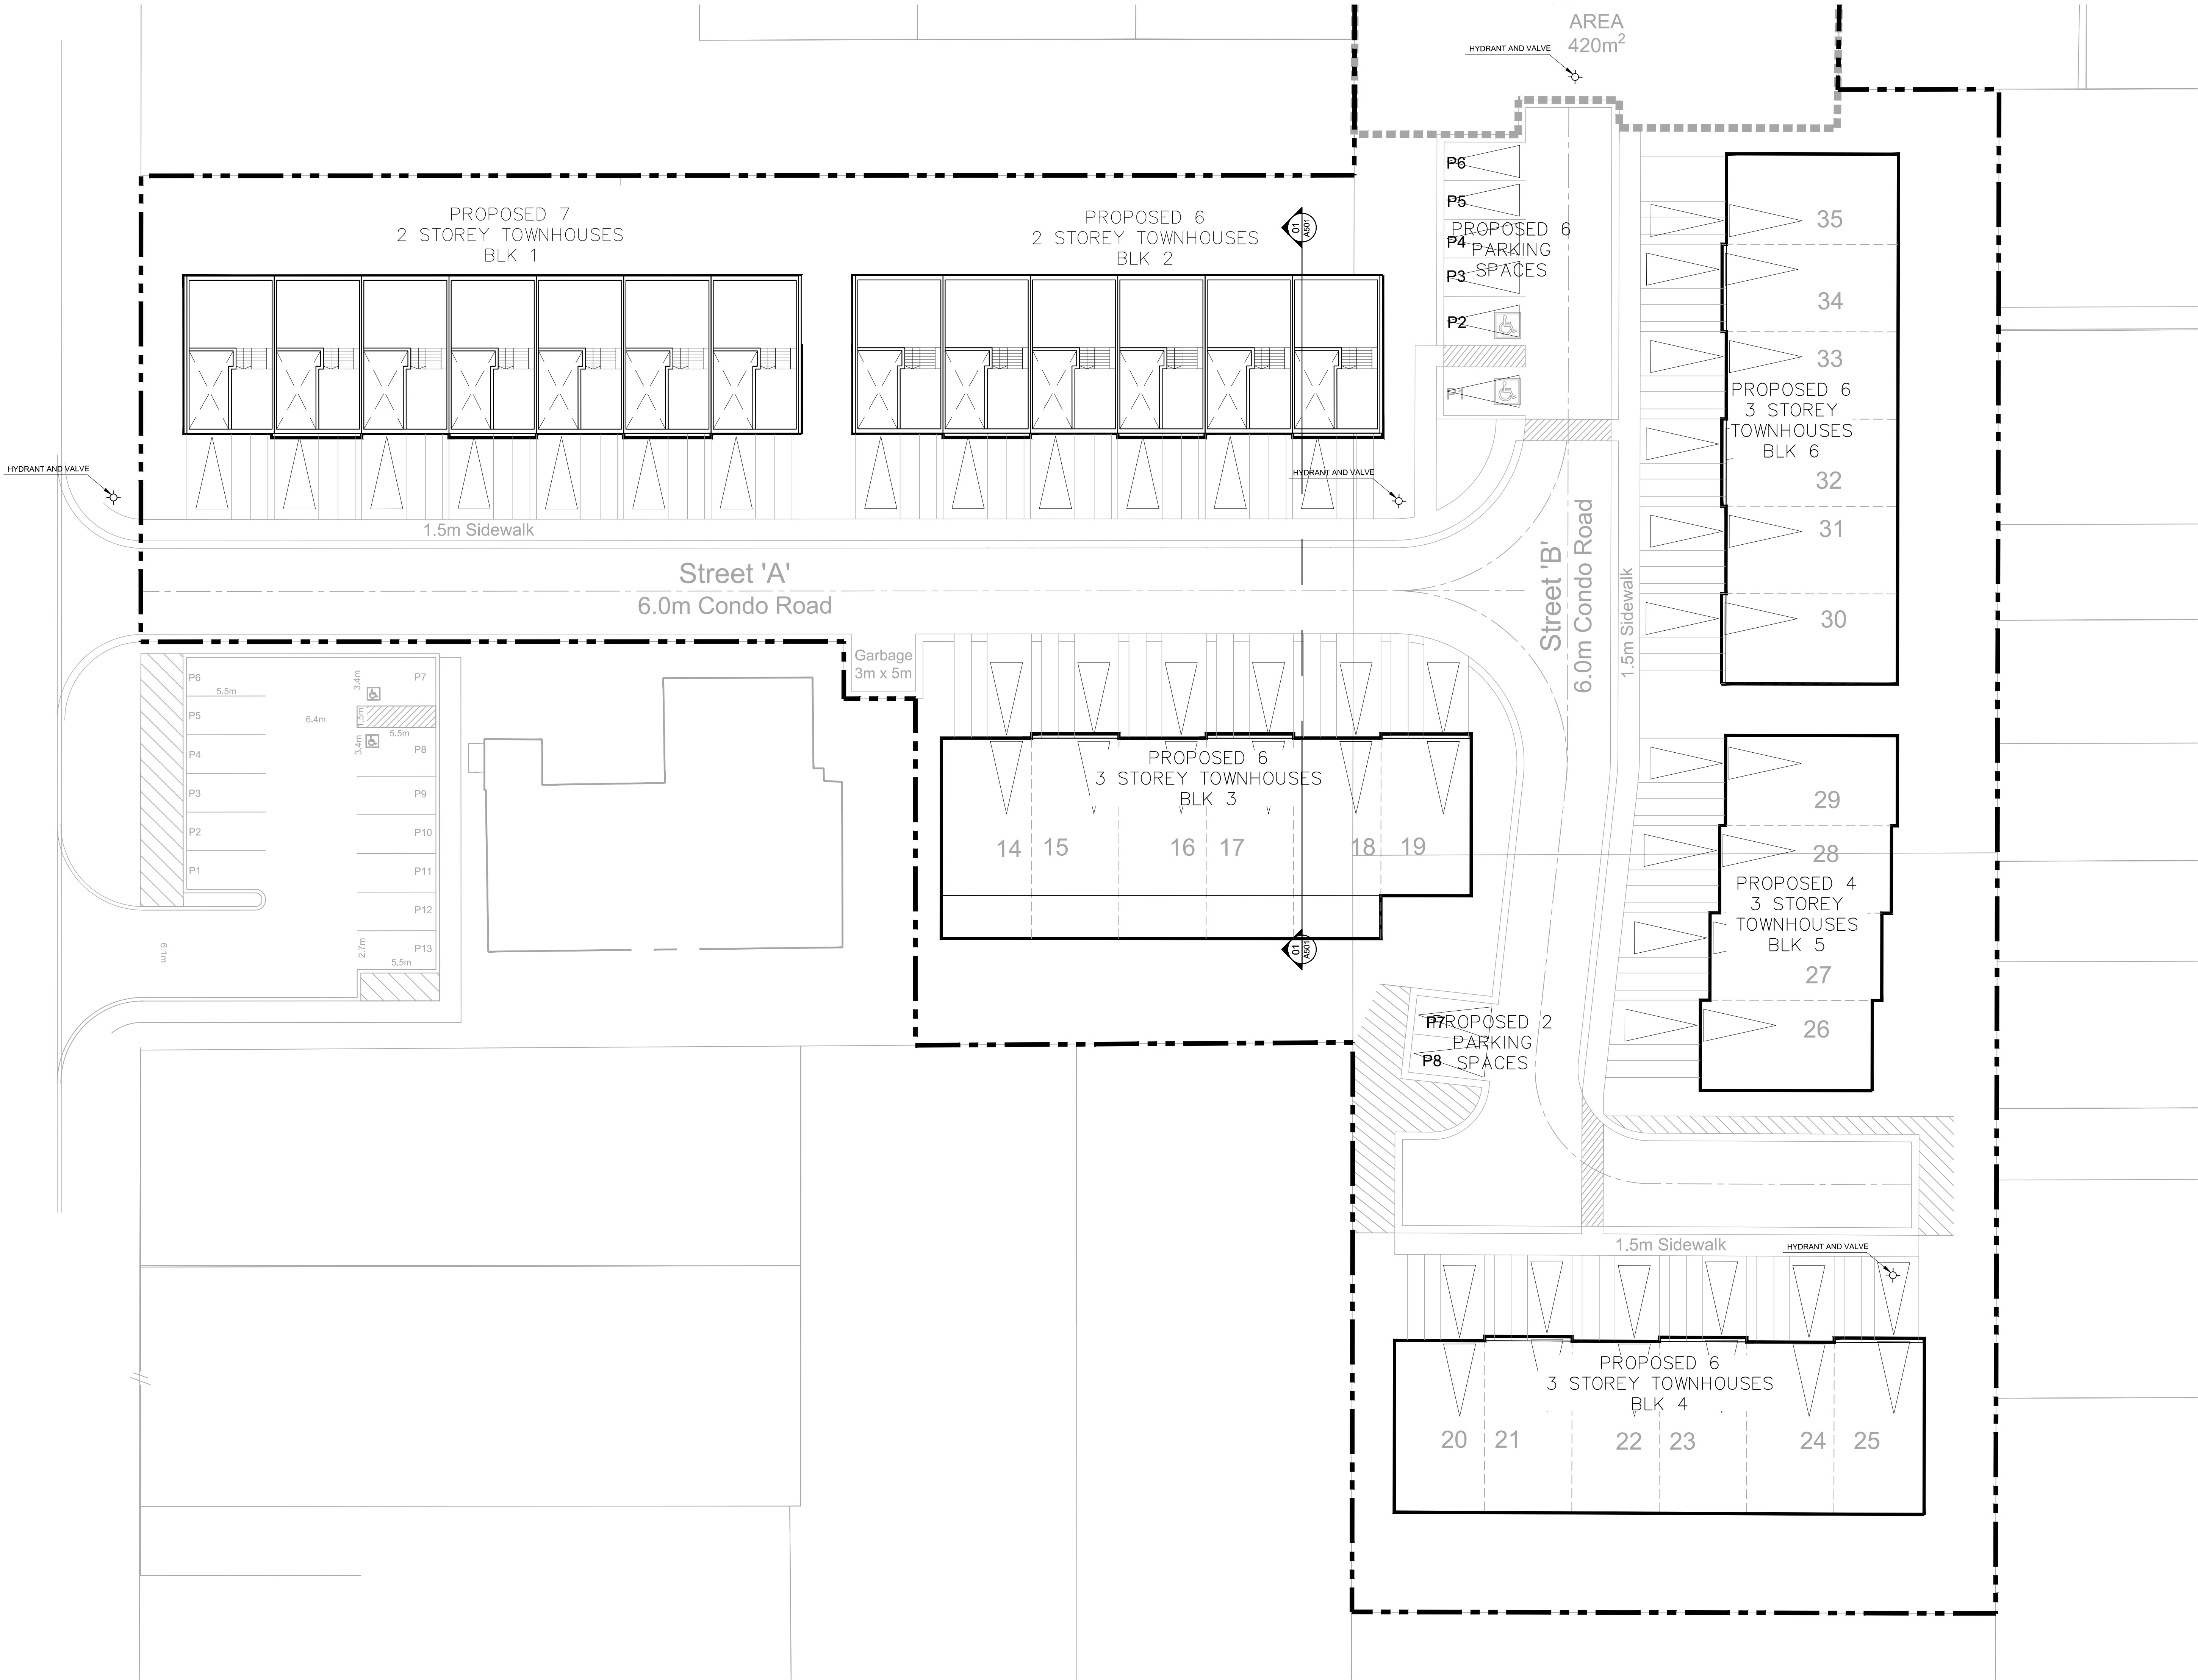

The drawings are the property of Architecture Unfolded. The drawing and all associated documents are an instrument of service by the Designer. The drawing and the information contained herein may not be reproduced in whole or in part without prior written permission of the designer.

These Contract Documents are the property of the architect. The architect bears no responsibility for the interpretation of these documents by the Contractor. Upon written application the architect will provide written graphic clarification or supplementary information regarding the intent of the Contract Documents. The architect will review Shop Drawings submitted by the Contractor for design conformance only.

Drawings are not to be scaled for construction. Contractor to verify all existing conditions and dimensions required to perform the work and report any discrepancies with the Contract Documents to the architect before commencing work.

Positions of exposed or finished mechanical or electrical devices, fittings, and fixtures are indicated on architectural drawings. The locations shown on the architectural drawings govern over the Mechanical and Electrical drawings. These items not clearly located will be located as directed by the architect.

These drawings are not to be used for construction unless noted below as "Issued for Construction".

All work to be carried out in conformance with the Code and bylaws of the applicable governing jurisdiction.

The Designer of these plans and specifications gives no warranty or representation to any party about the constructability of the represented by them. All construction or subcontractor must satisfy themselves when bidding and at all times that they can properly construct the work represented by these plans.

notes:

revisions: d-m-yr

architectural team :

mark zwicker
melina andreto

planning:

structural:

electrical:

mechanical:

landscape:


site services:

owner:

project:
95 Cook St
barrie, ontario

basement plan

nov. 17, 2022
1:200
22-39
ma

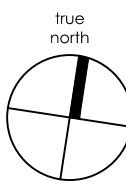



date:
scale:
project:
drawn by:

drawing number:
A201

d-m-yr

ate:
cale:
ject:
n by:

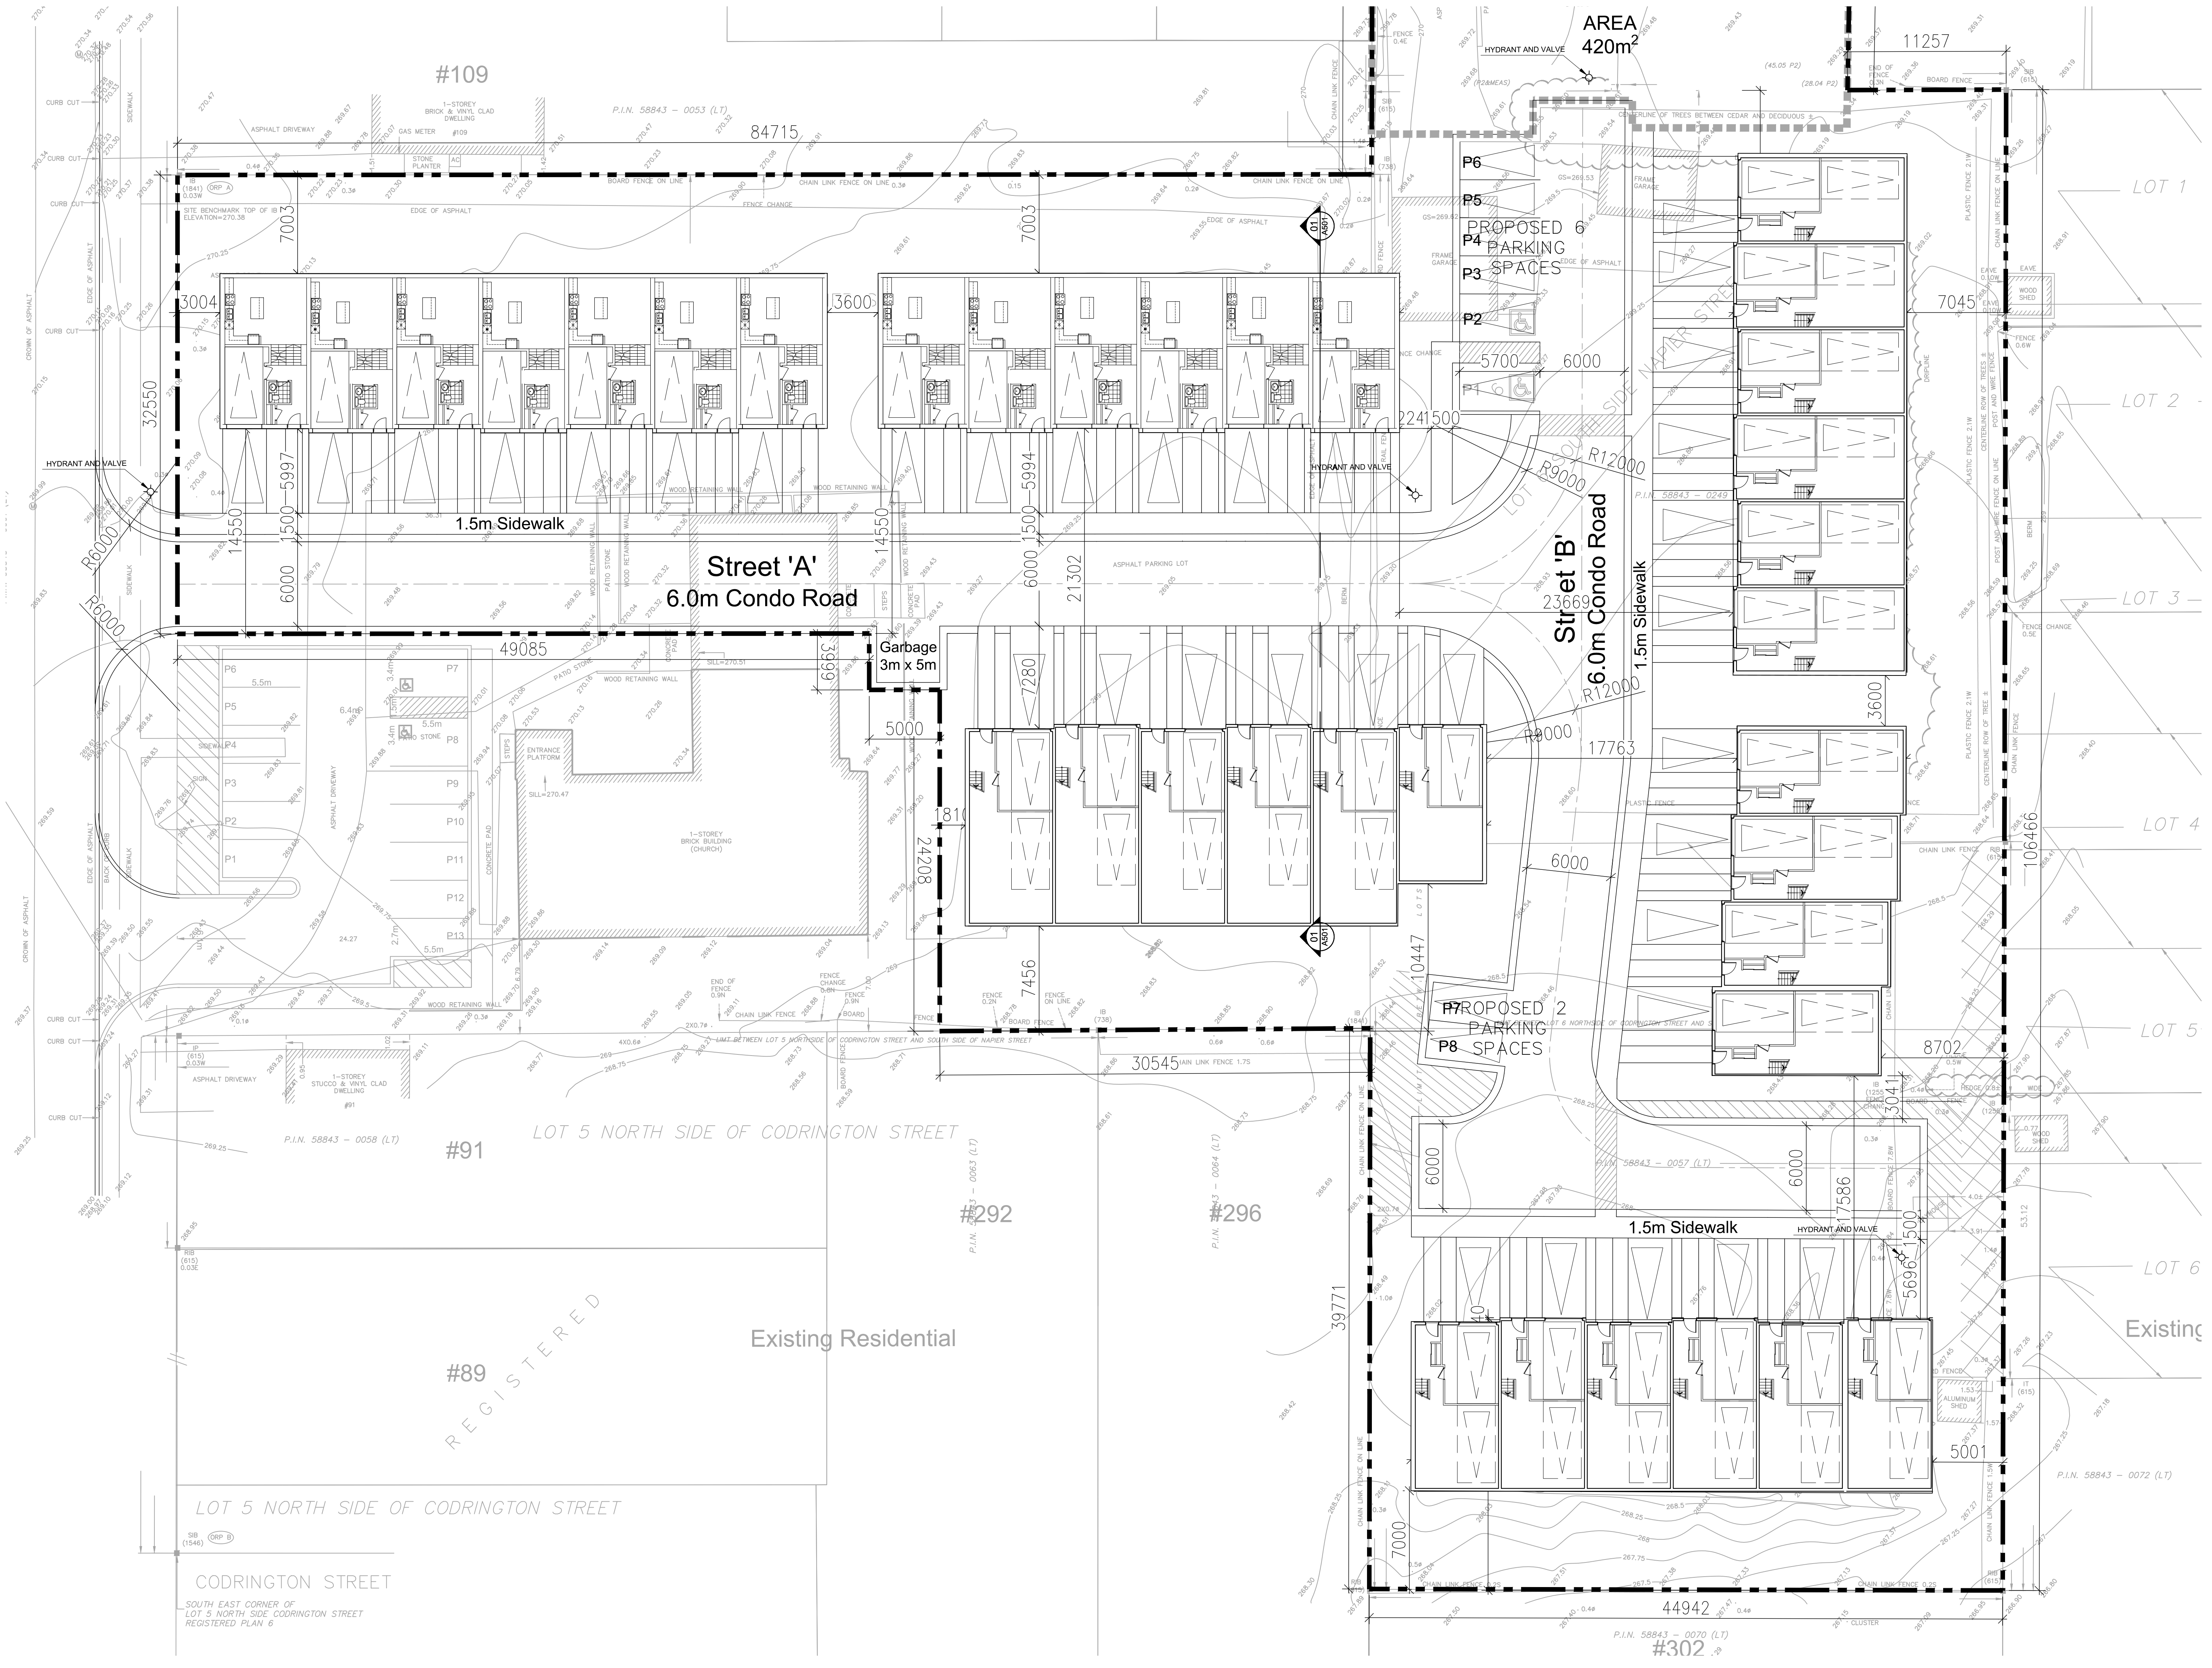

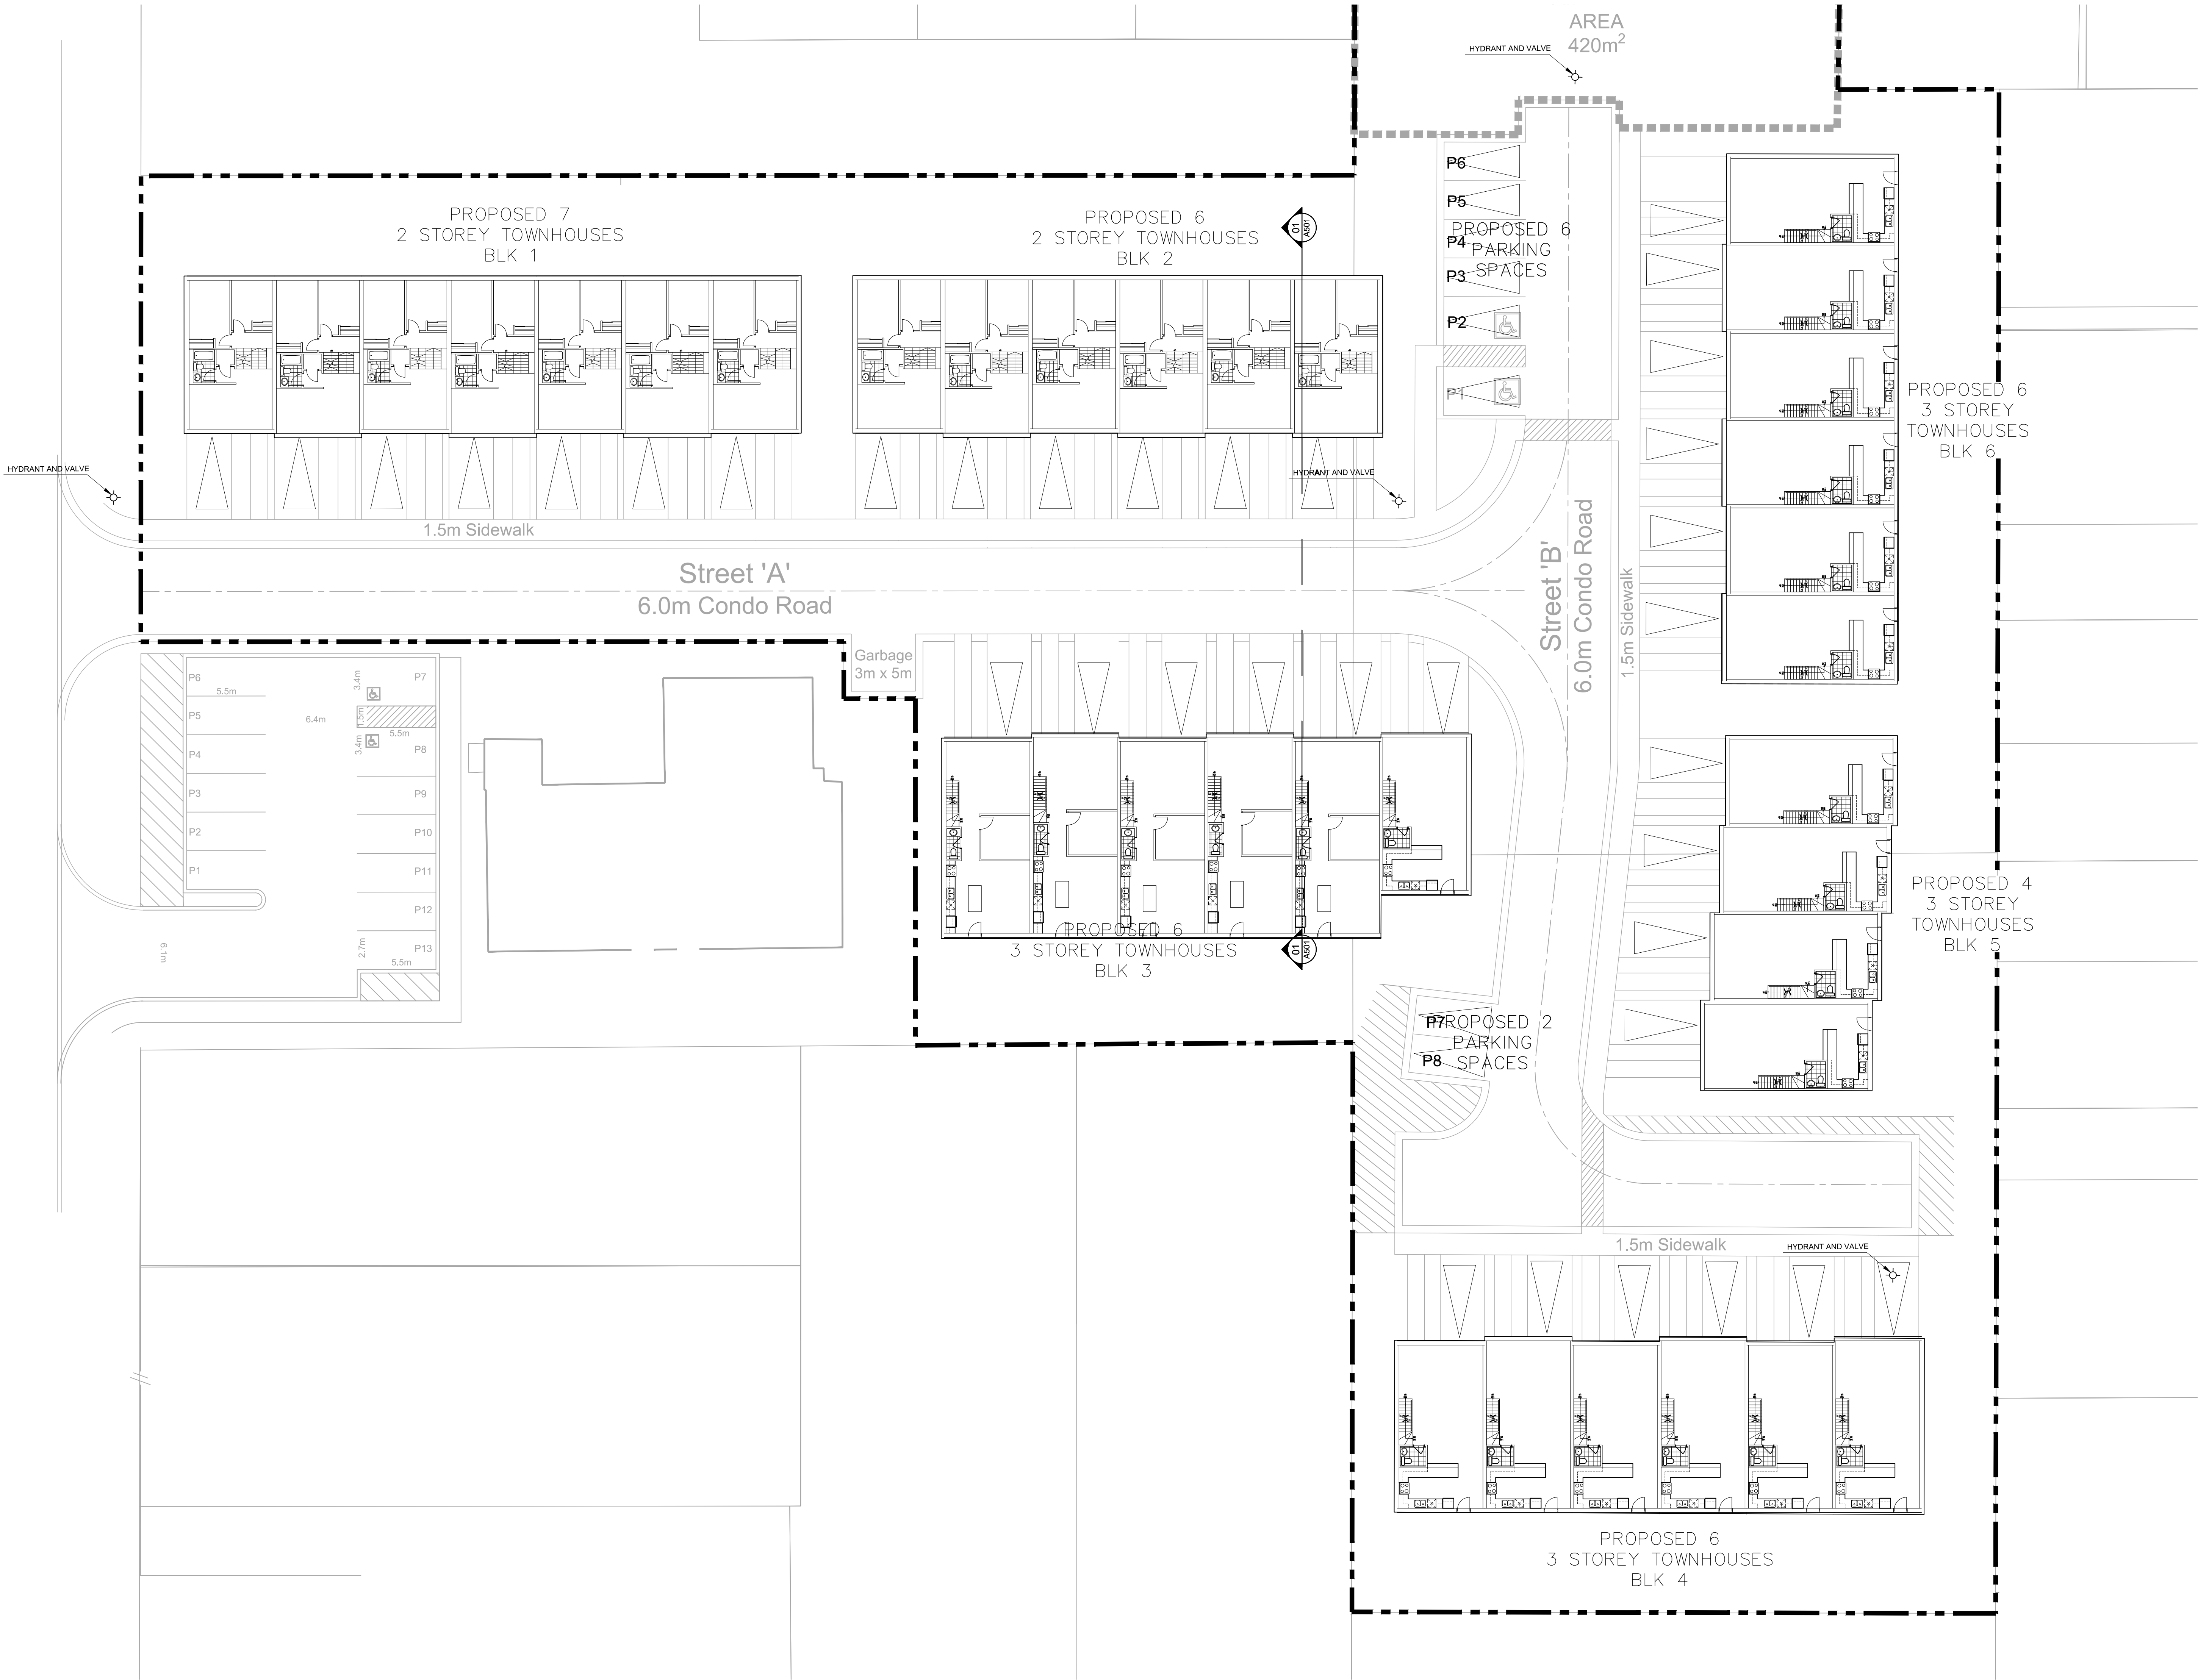

The drawings are the property of Architecture Unfolded. The drawing and all associated documents are an instrument of service by the Designer. The drawing and the information contained therein may not be reproduced in whole or in part without prior written permission of the designer.

These Contract Documents are the property of the architect. The architect bears no responsibility for the interpretation of these documents by the Contractor, upon application the architect will provide written graphic clarification or supplementary information regarding the intent of the Contract Documents. The architect will review Shop Drawings submitted by the Contractor for design conformance only.

Drawings are not to be scaled for construction. Contractor to verify all existing conditions and dimensions required to perform the work and report any discrepancies with the Contract Documents to the architect before commencing work.

Positions of exposed or finished mechanical or electrical devices, fittings, and fixtures are indicated on architectural drawings. The locations shown on the architectural drawings govern over the Mechanical and Electrical drawings. These items not clearly located will be located as directed by the architect.

These drawings are not to be used for construction unless noted below as 'Issued for Construction'.

All work to be carried out in conformance with the Code and bylaws of the applicable governing jurisdiction.

The Designer of these plans and specifications gives no warranty or representation to any party about the constructability of the represented by them. All construction or subcontractor must satisfy themselves when bidding and at all times that they can properly construct the work represented by these plans.

notes:

revisions: d-m-yr

architectural team :

mark zwicker
melina andretto

planning:

structural:

electrical:

mechanical:

landscape:

site services:


owner:

project:
95 Cook St
barrie, ontario

second floor plan

nov. 17, 2022
1:200
22-39
ma

date:
scale:
project:
drawn by:

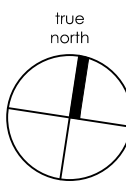

drawing number:
A302

The Designer of these plans and specifications gives no warranty or representation to any party about the constructability of the represented by them. All contractors or subcontractors must satisfy themselves when bidding and at all times that they can properly construct the work represented by these plans.

d-m-yr



mark zwicker
melina andretto


project:
95 Cook St
barrie, ontario

nov. 17, 2022
1:200
22-39
ma


date:
scale:
project:
own by:

A303

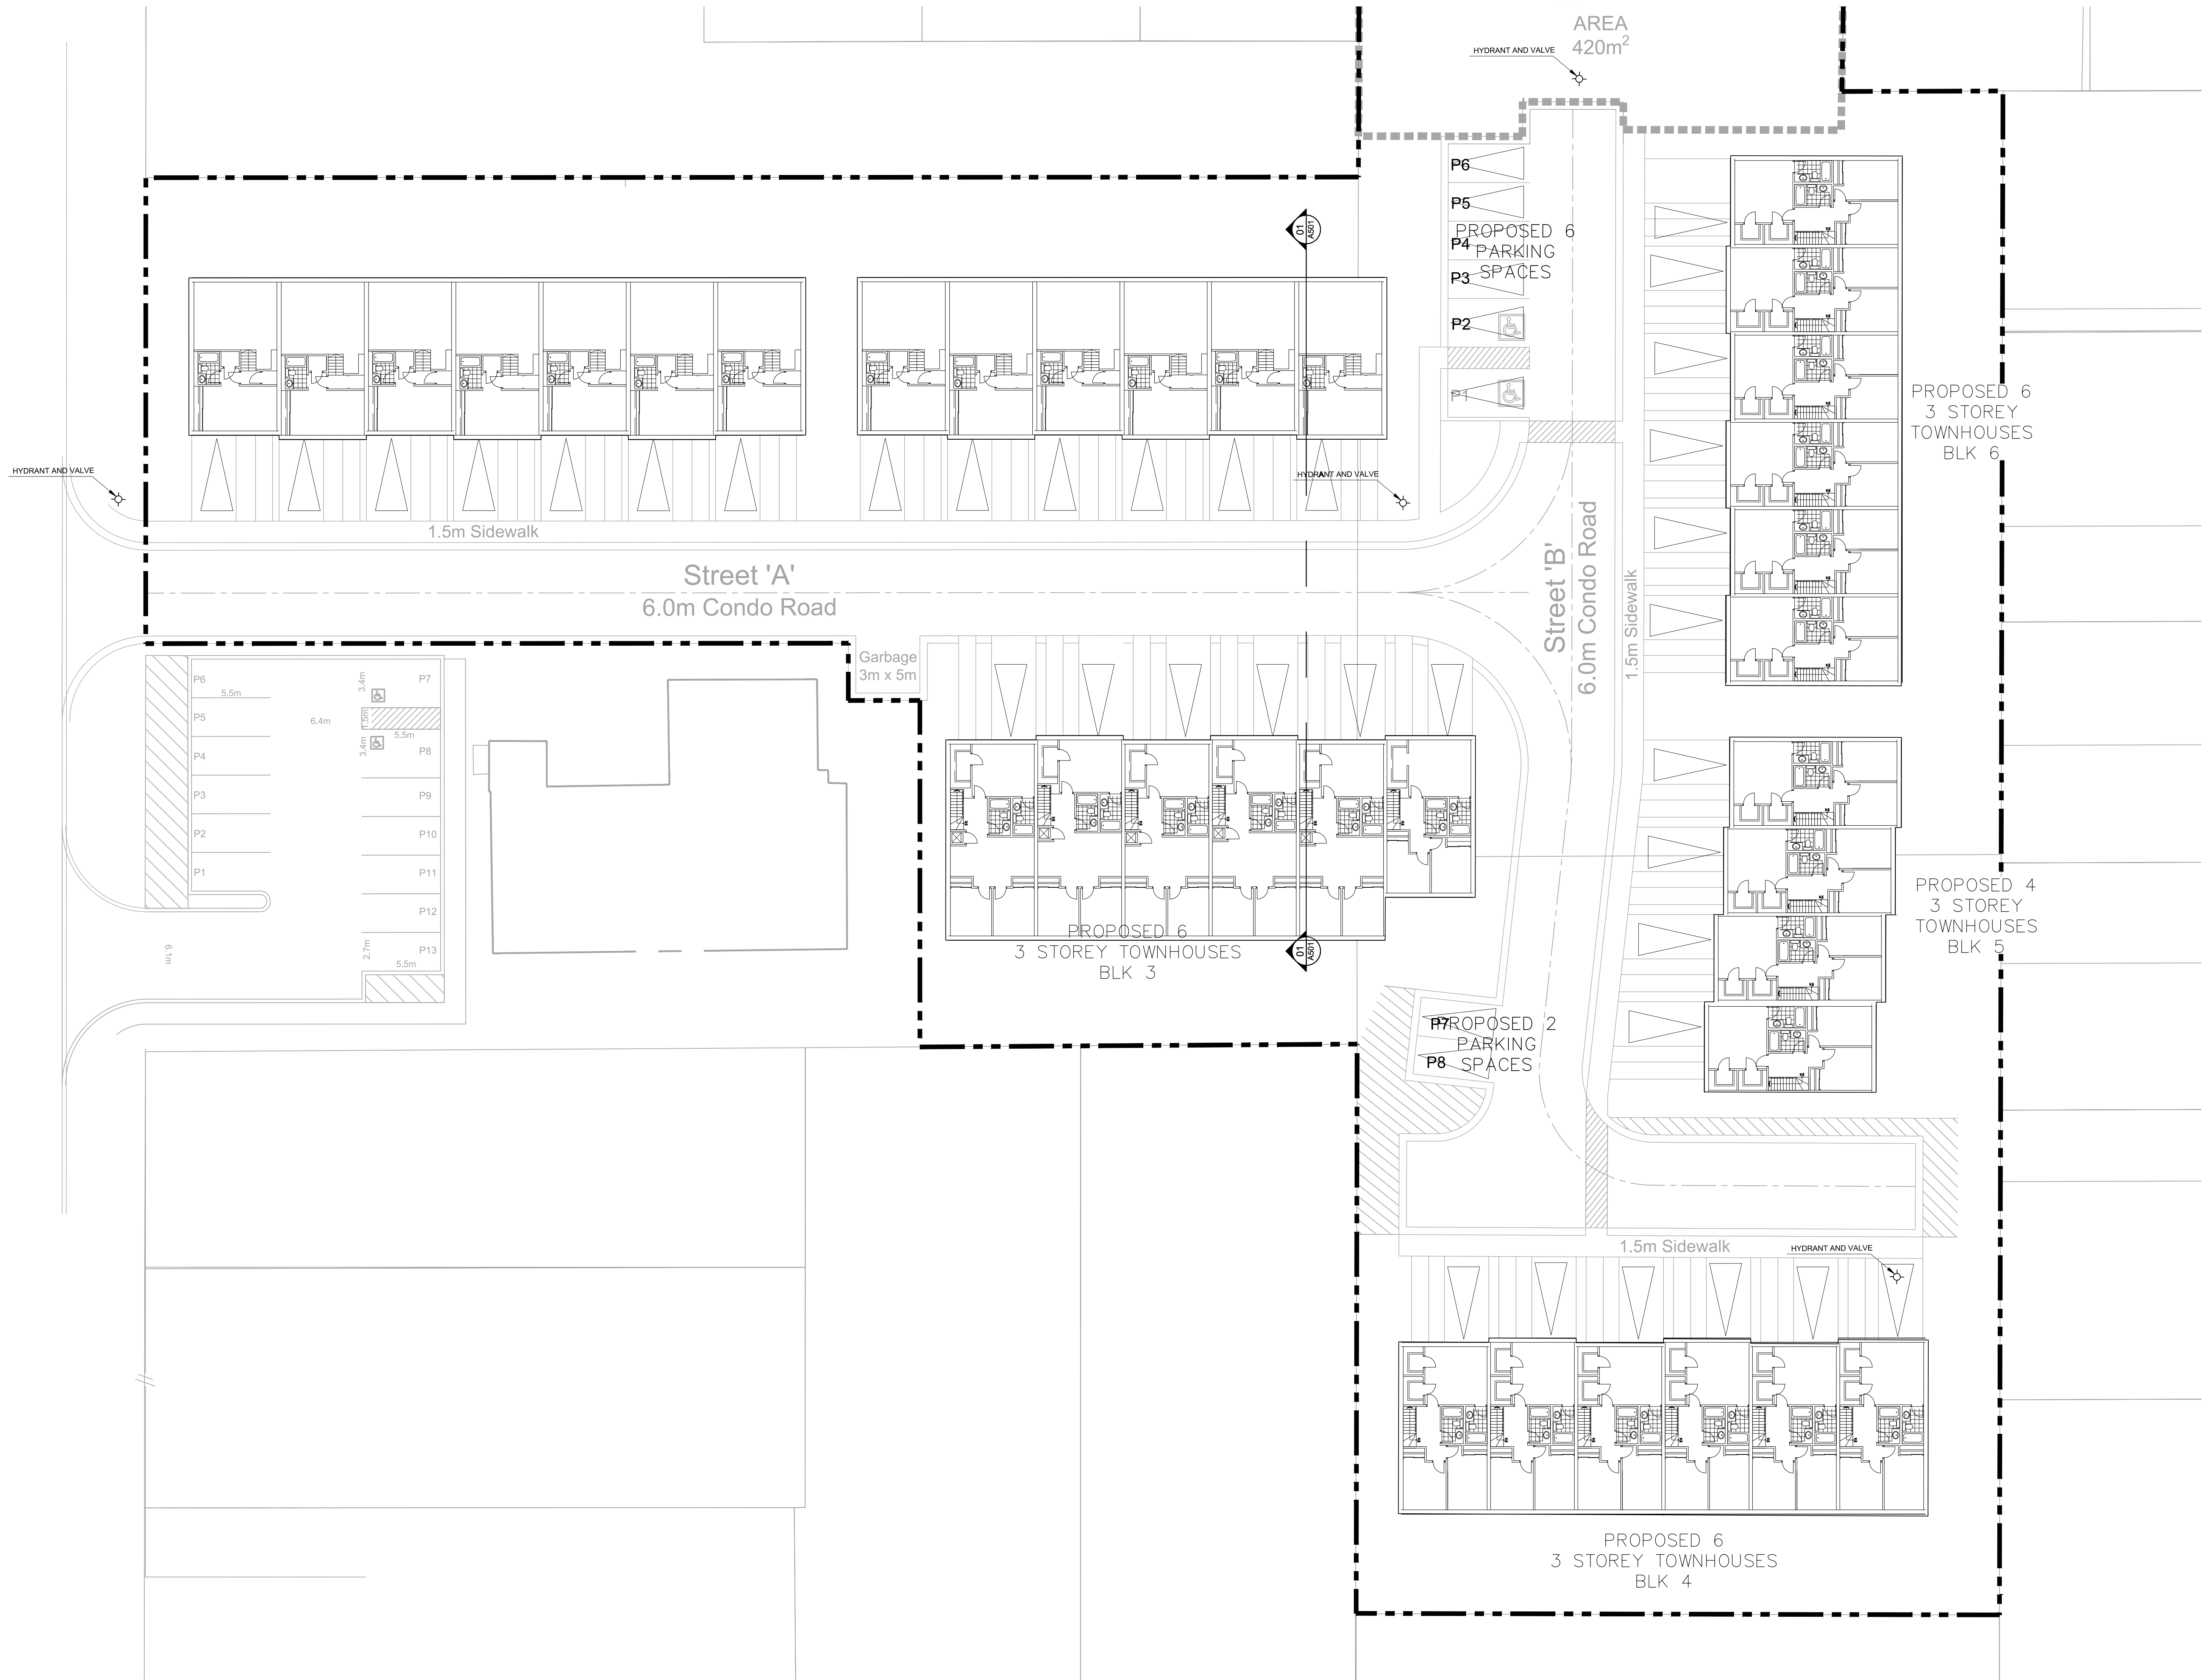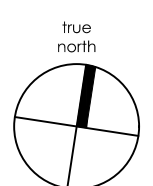


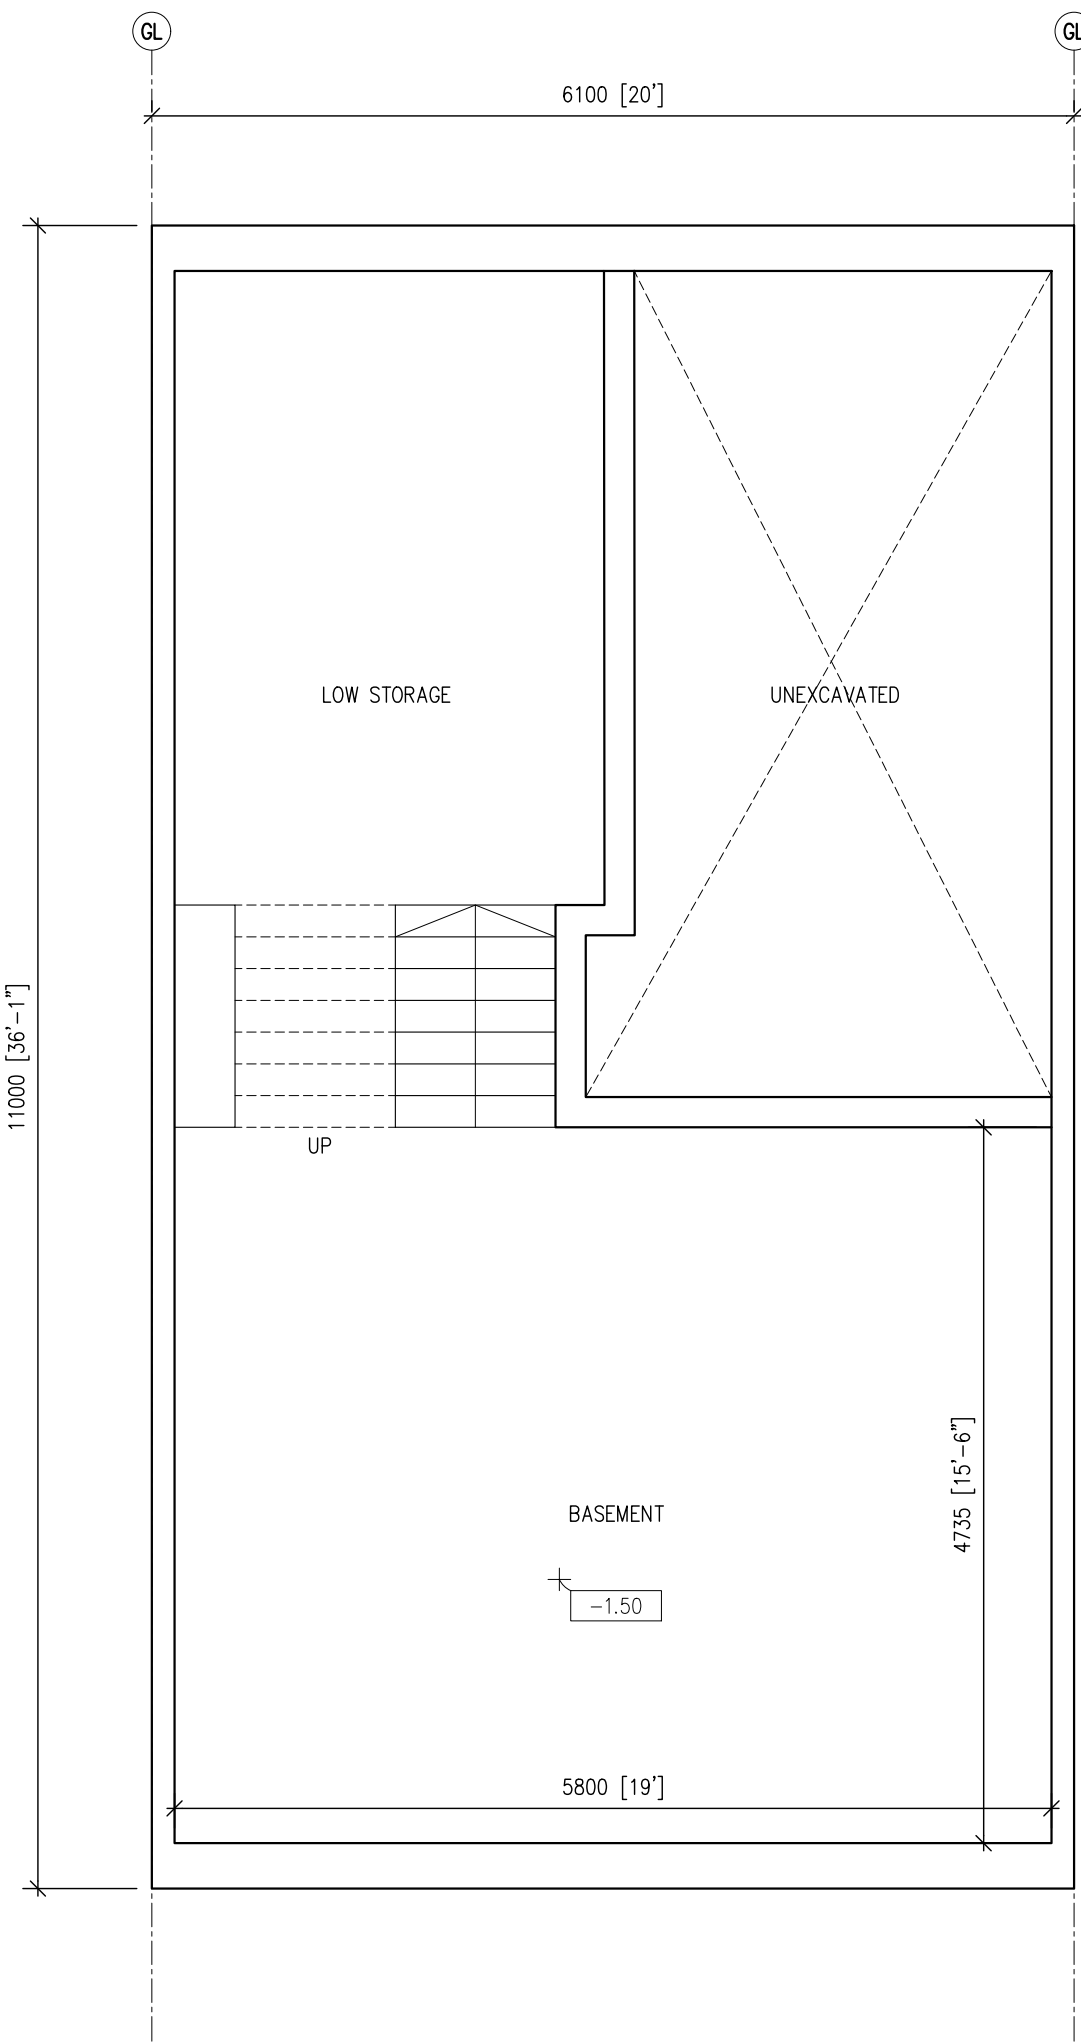


1 basement floor plan
A304

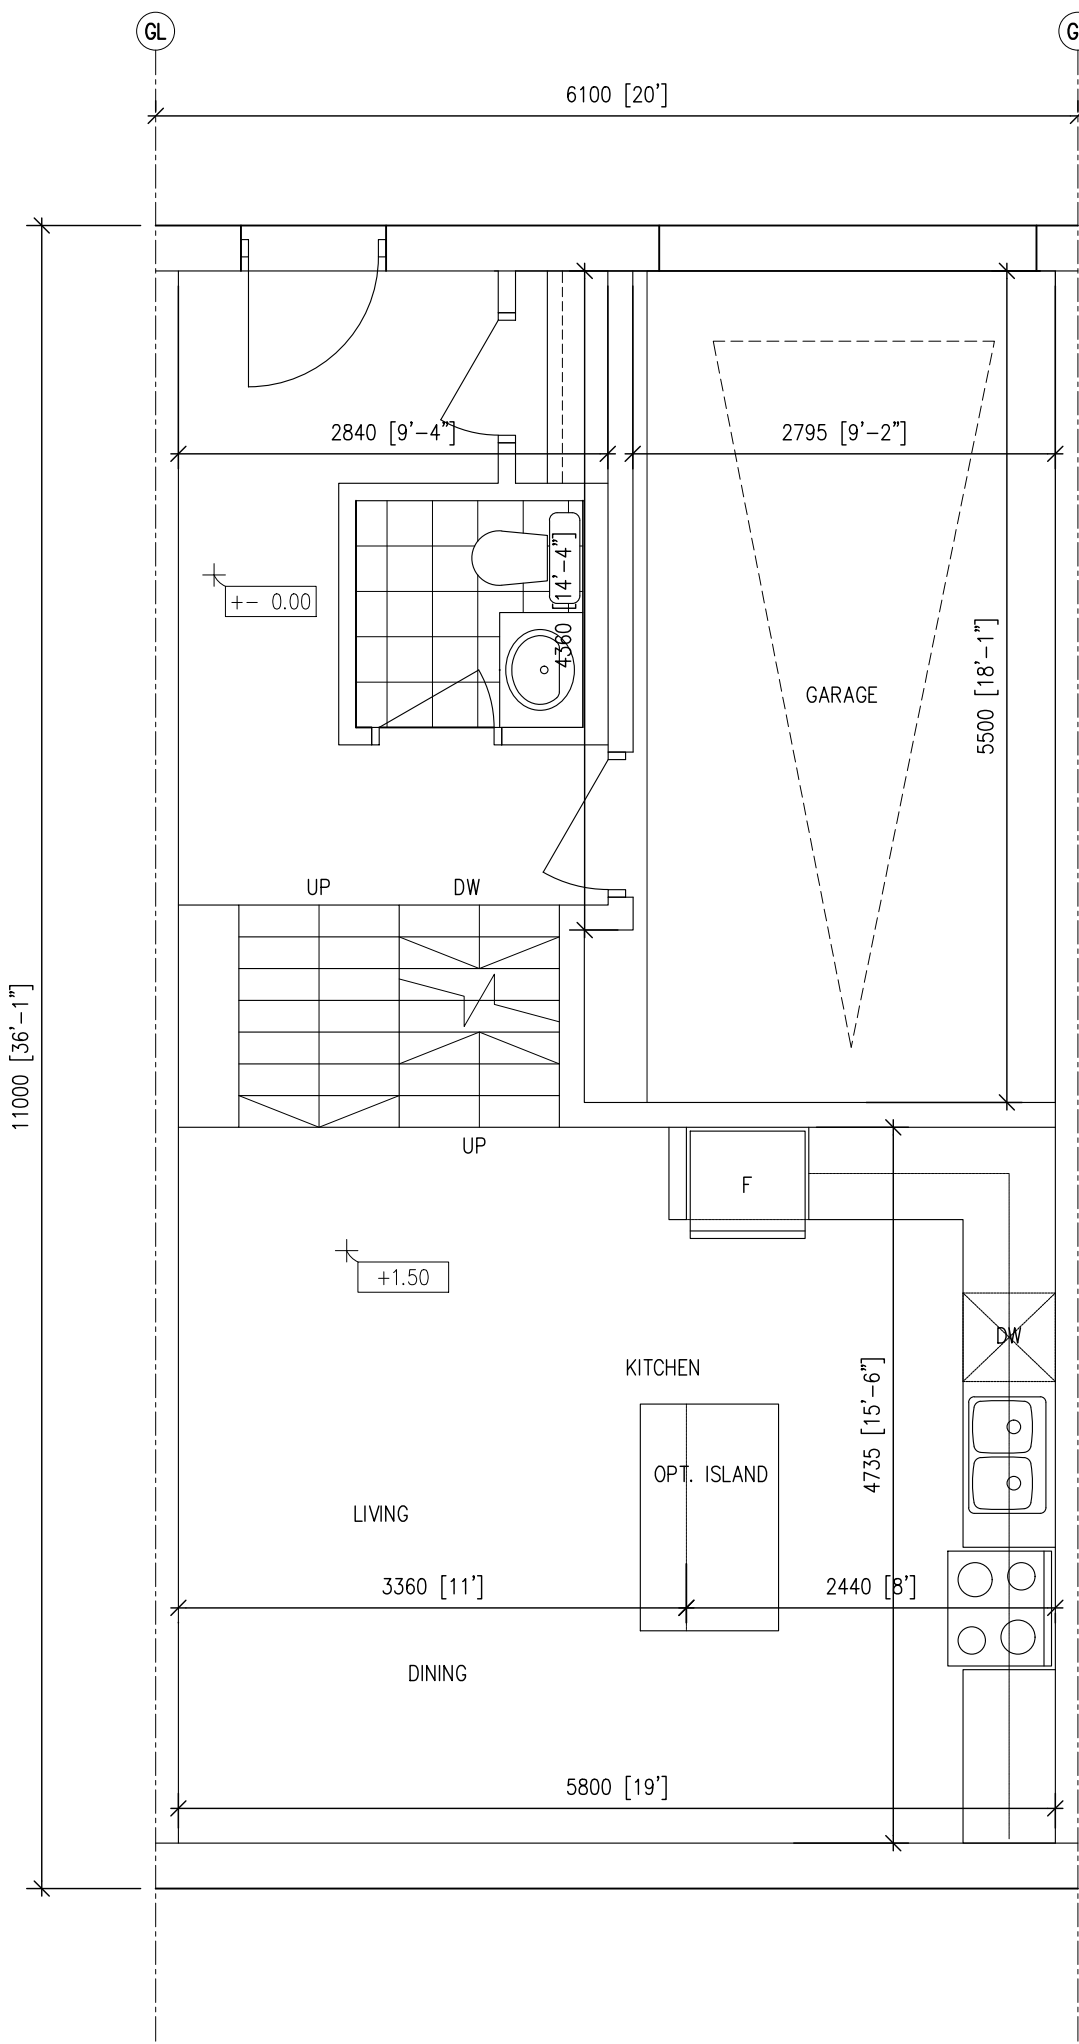

2 ground floor plan
A304

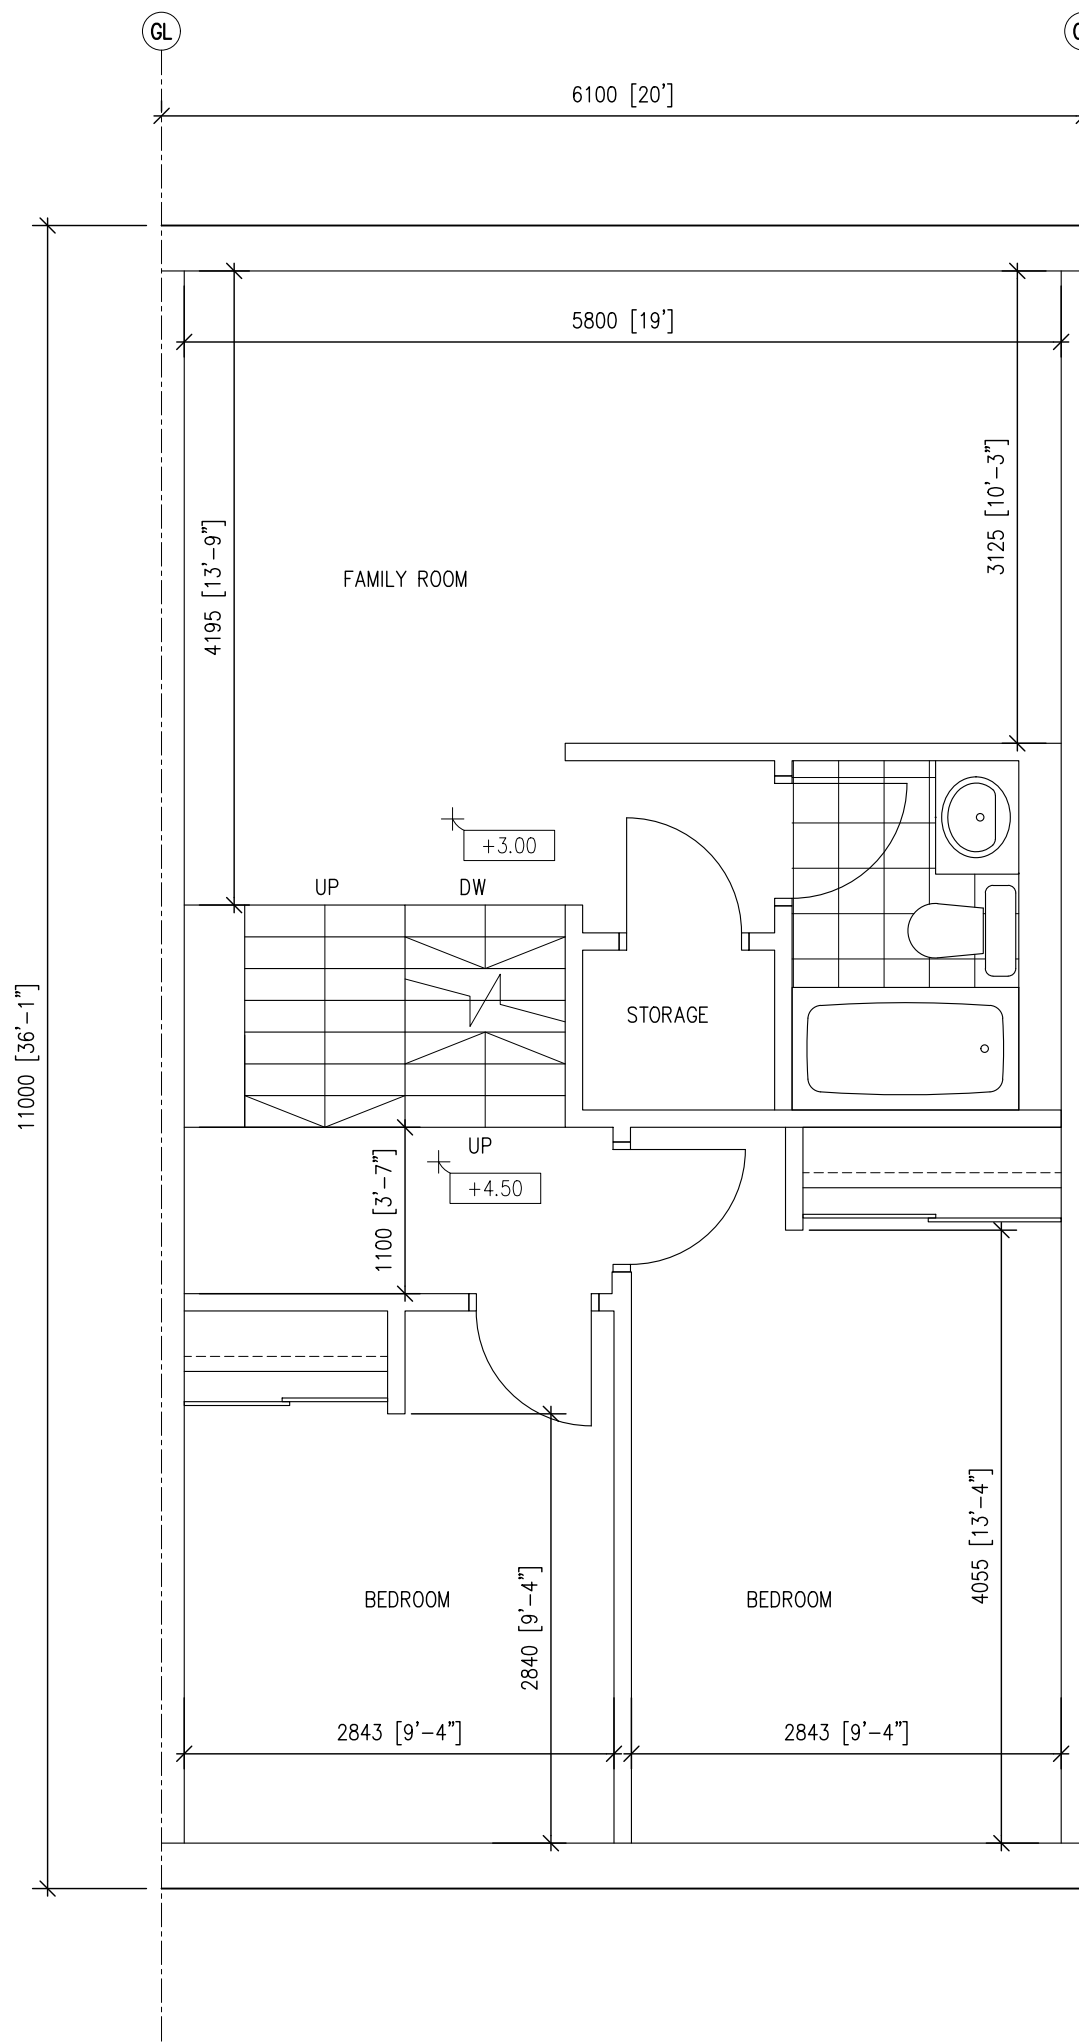

3 2nd floor plan
A304

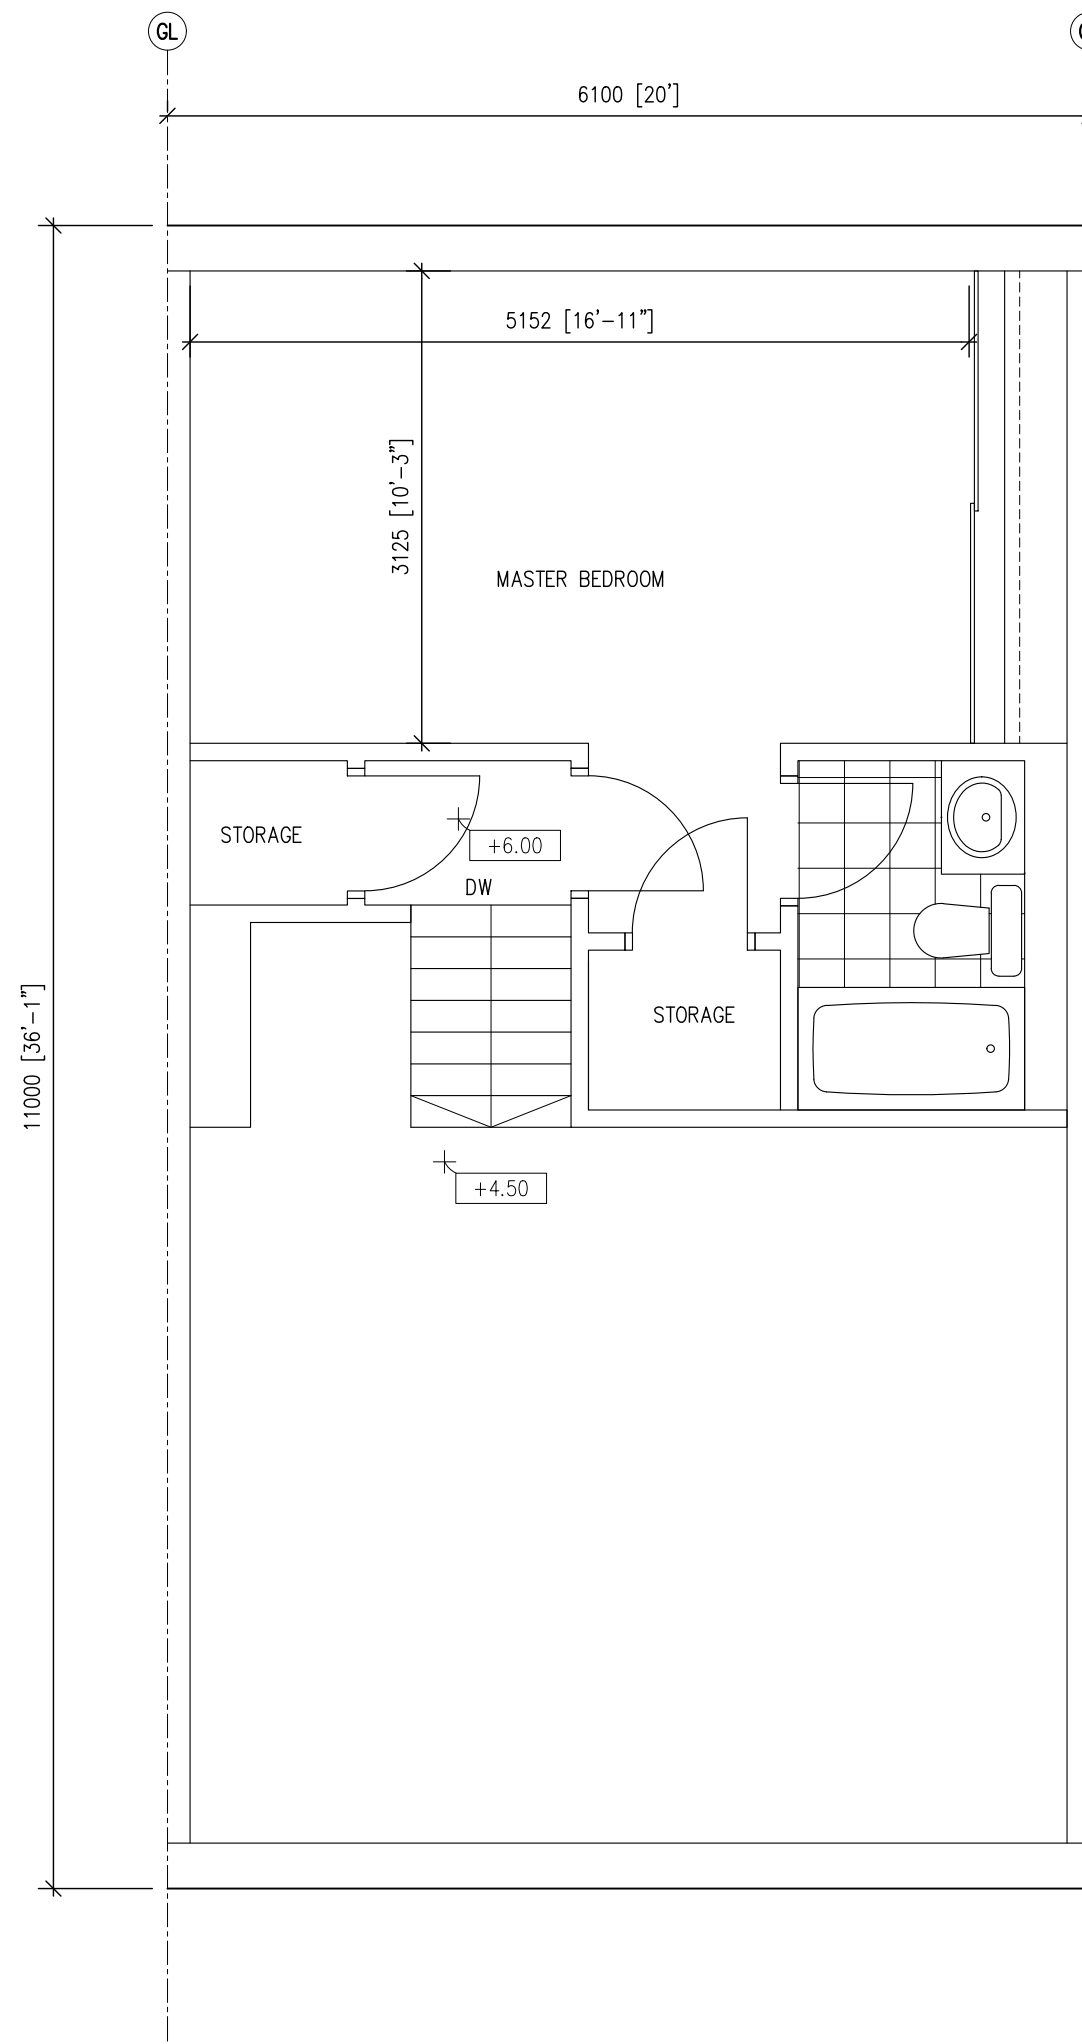

4 mezzanine plan
A304

The drawings are the property of Architecture Unfolded. The drawing and all associated documents are an instrument of service by the Designer. The drawing and the information contained herein may not be reproduced in whole or in part without prior written permission of the designer.

These Contract Documents are the property of the architect. The architect bears no responsibility for the interpretation of these documents by the Contractor, upon written application the architect will provide written graphic clarification or supplementary information regarding the intent of the Contract Documents. The architect will review Shop Drawings submitted by the Contractor for design conformance only.

Drawings are not to be scaled for construction. Contractor to verify all existing conditions and dimensions required to perform the work and report any discrepancies with the Contract Documents to the architect before commencing work.

Positions of exposed or finished mechanical or electrical devices, fittings, and fixtures are indicated on architectural drawings. The locations shown on the architectural drawings govern over the Mechanical and Electrical drawings. These items not clearly located will be located as directed by the architect.

These drawings are not to be used for construction unless noted below as "Issued for Construction".

All work to be carried out in conformance with the Code and bylaws of the applicable governing jurisdiction.

The Designer of these plans and specifications gives no warranty or representation to any party about the constructability of the represented by them. All construction or subcontractor must satisfy themselves when bidding and at all times that they can properly construct the work represented by these plans.

notes:

revisions: d-m-yr

architectural team :

mark zwicker
melina andretto

planning:

structural:

electrical:

mechanical:

landscape:

site services:


owner:

project:
95 Cook St
barrie, ontario







two storey
typology

nov. 17, 2022
1:50
22-39
ma

date:
scale:
project:
drawn by:

 

drawing number:
A304

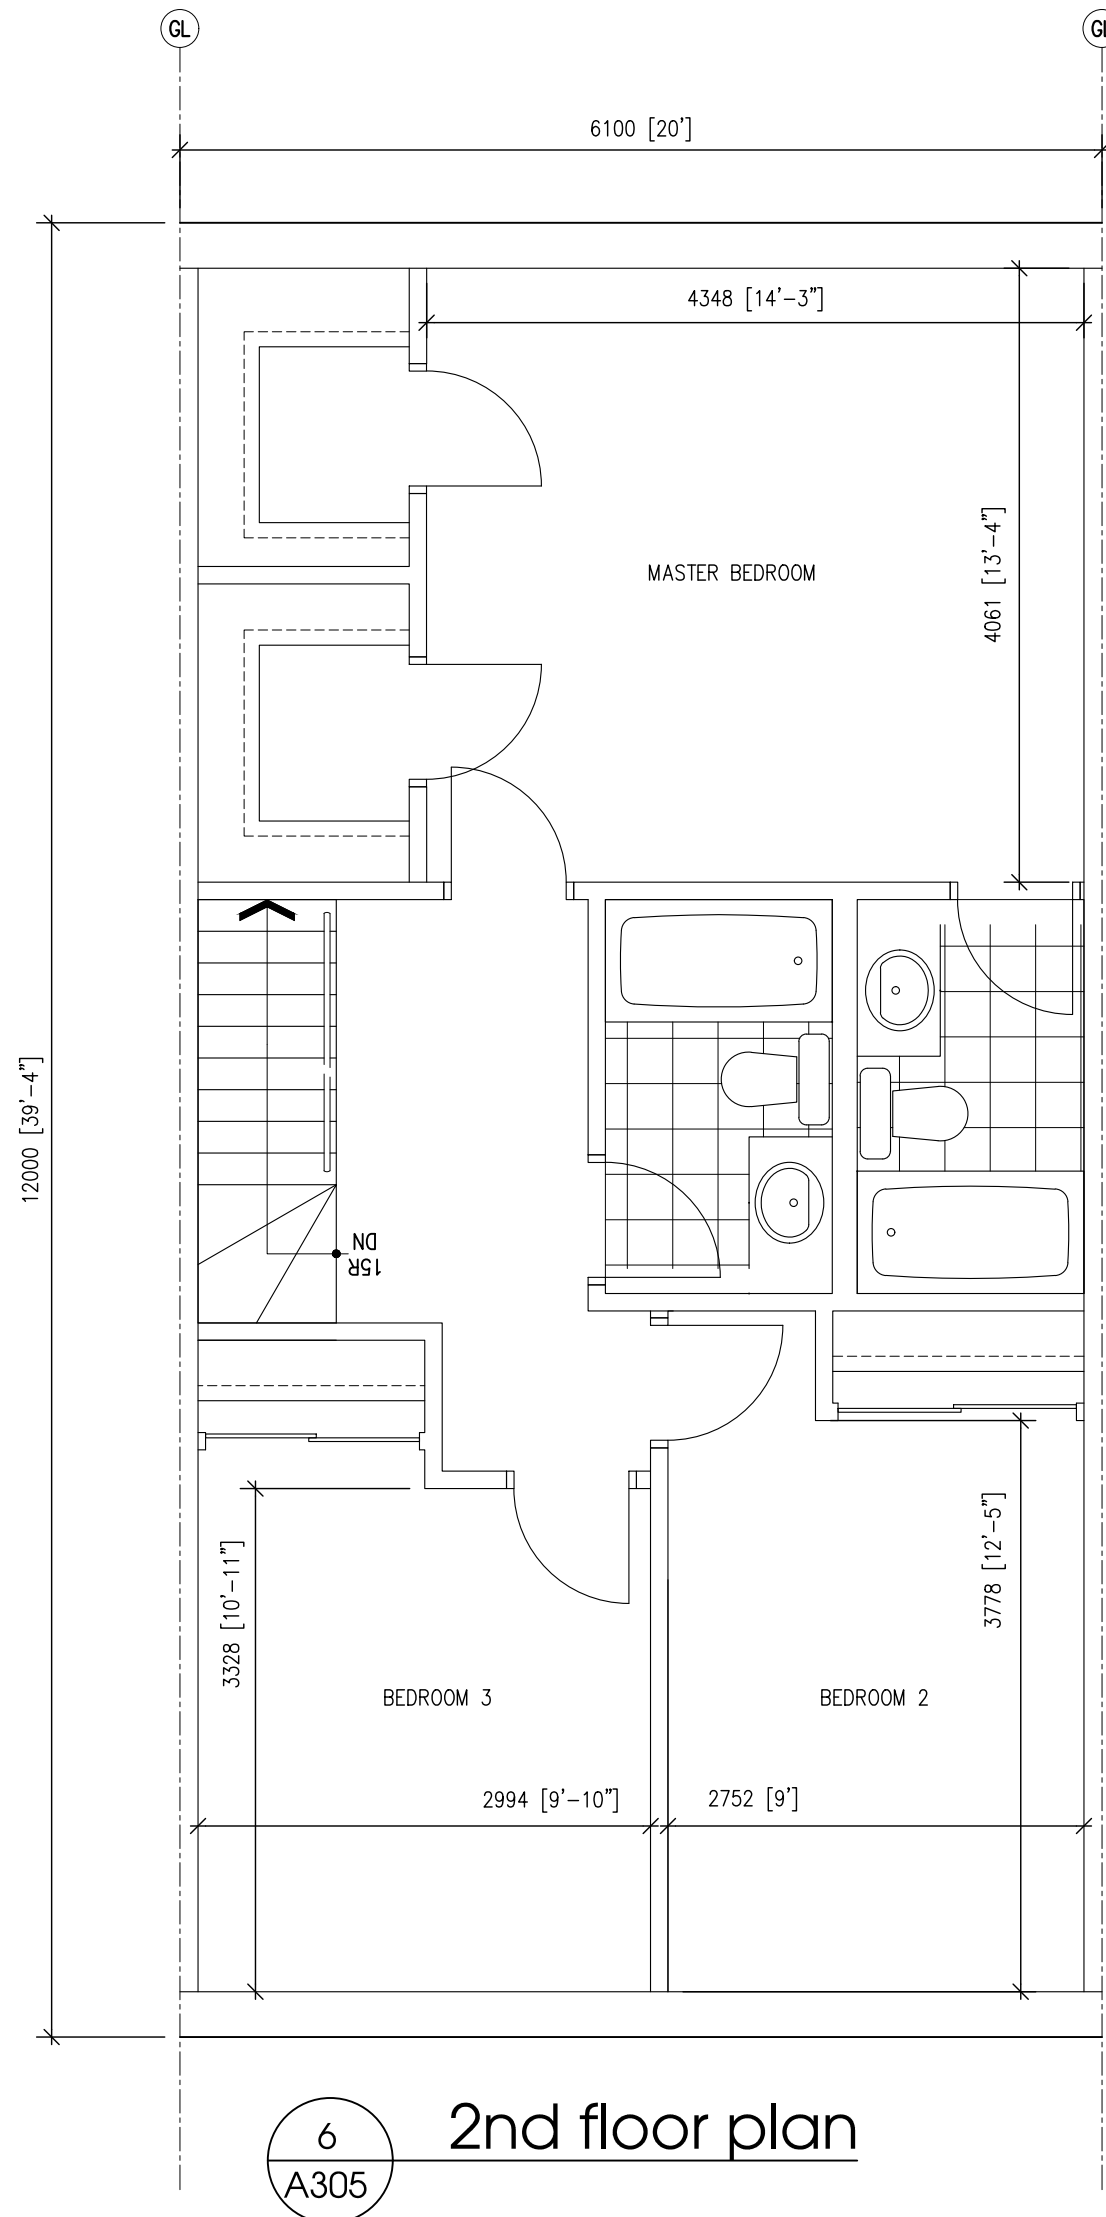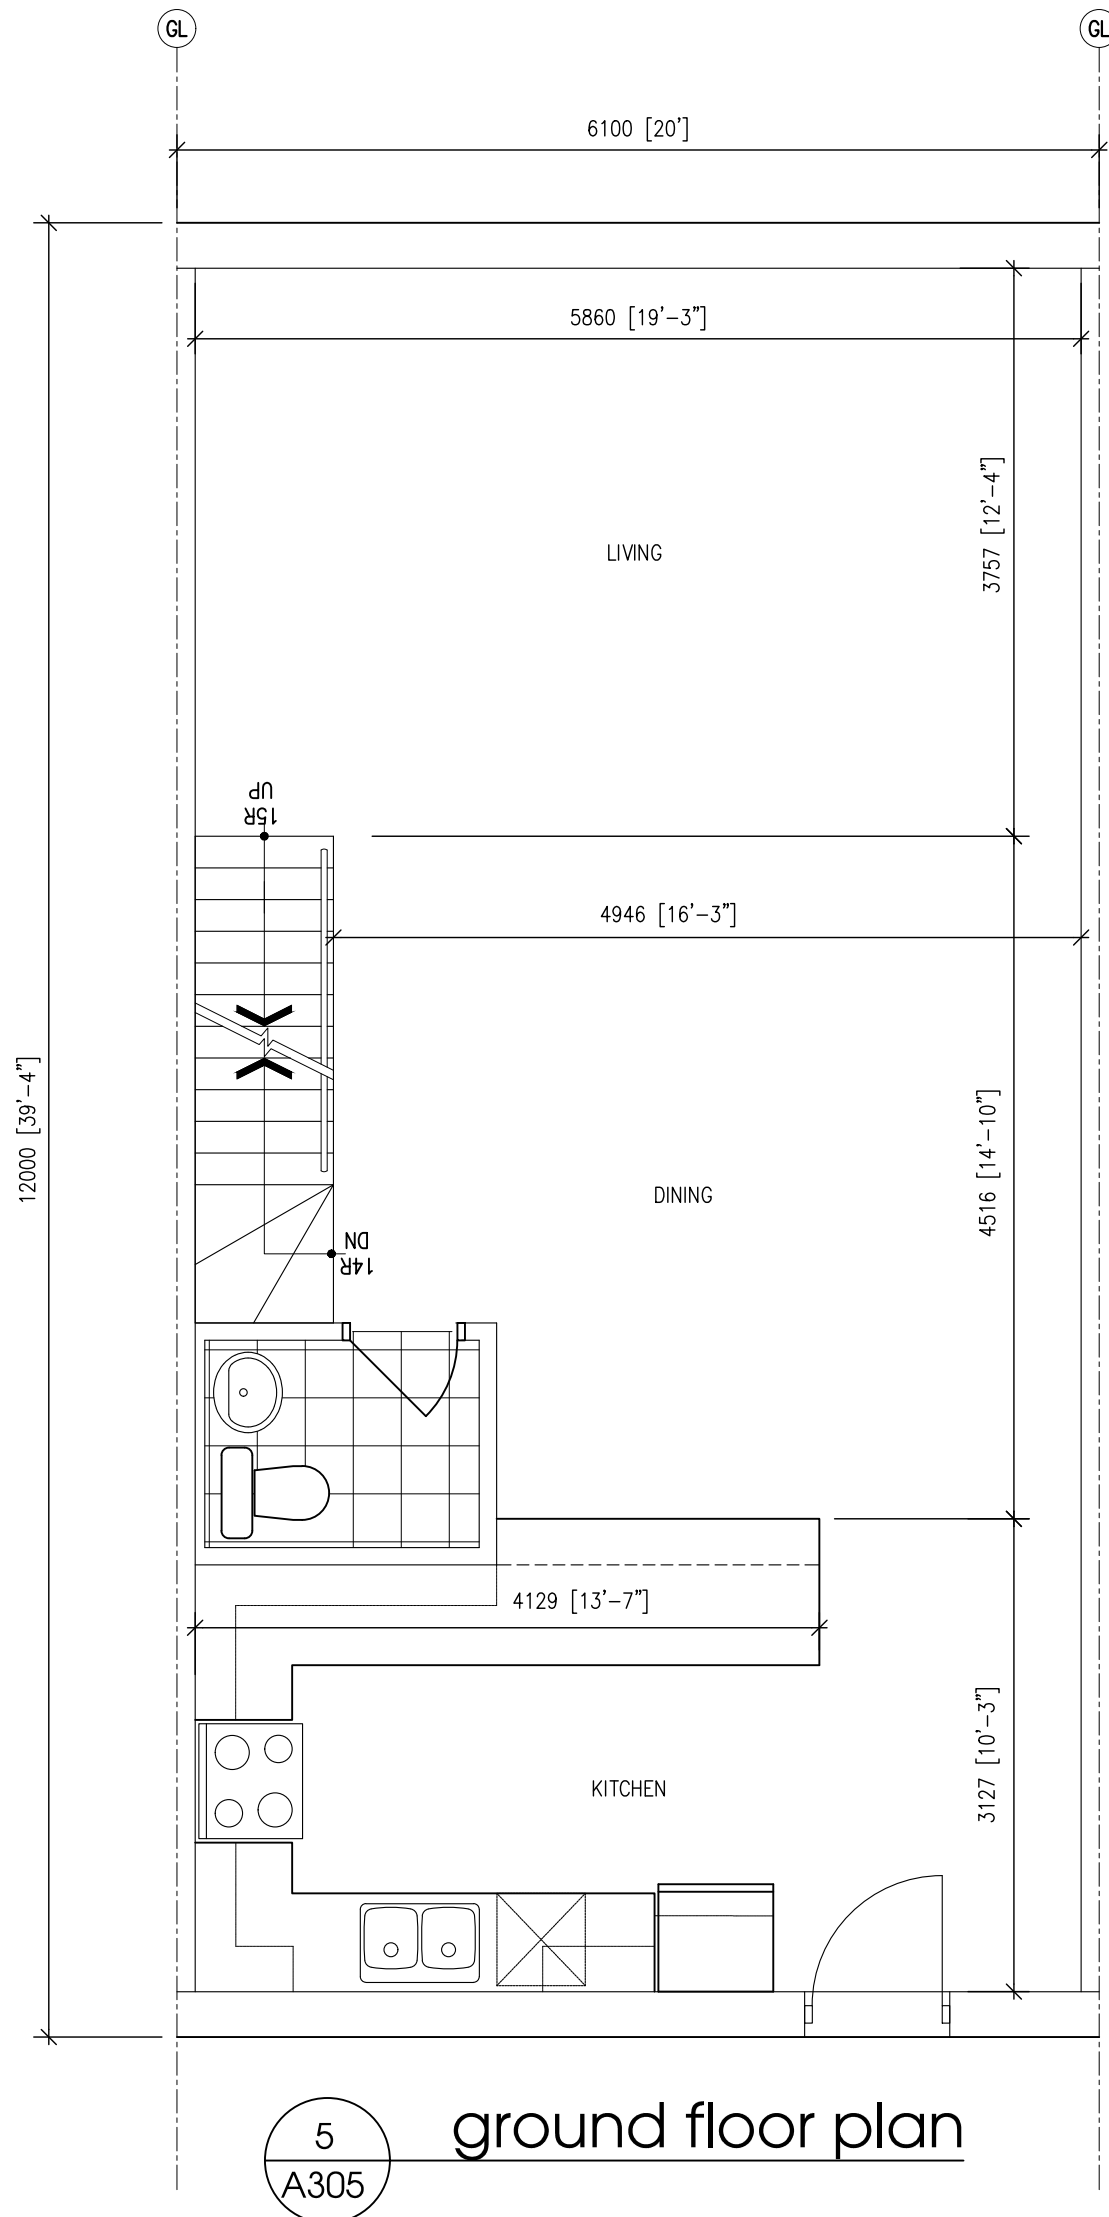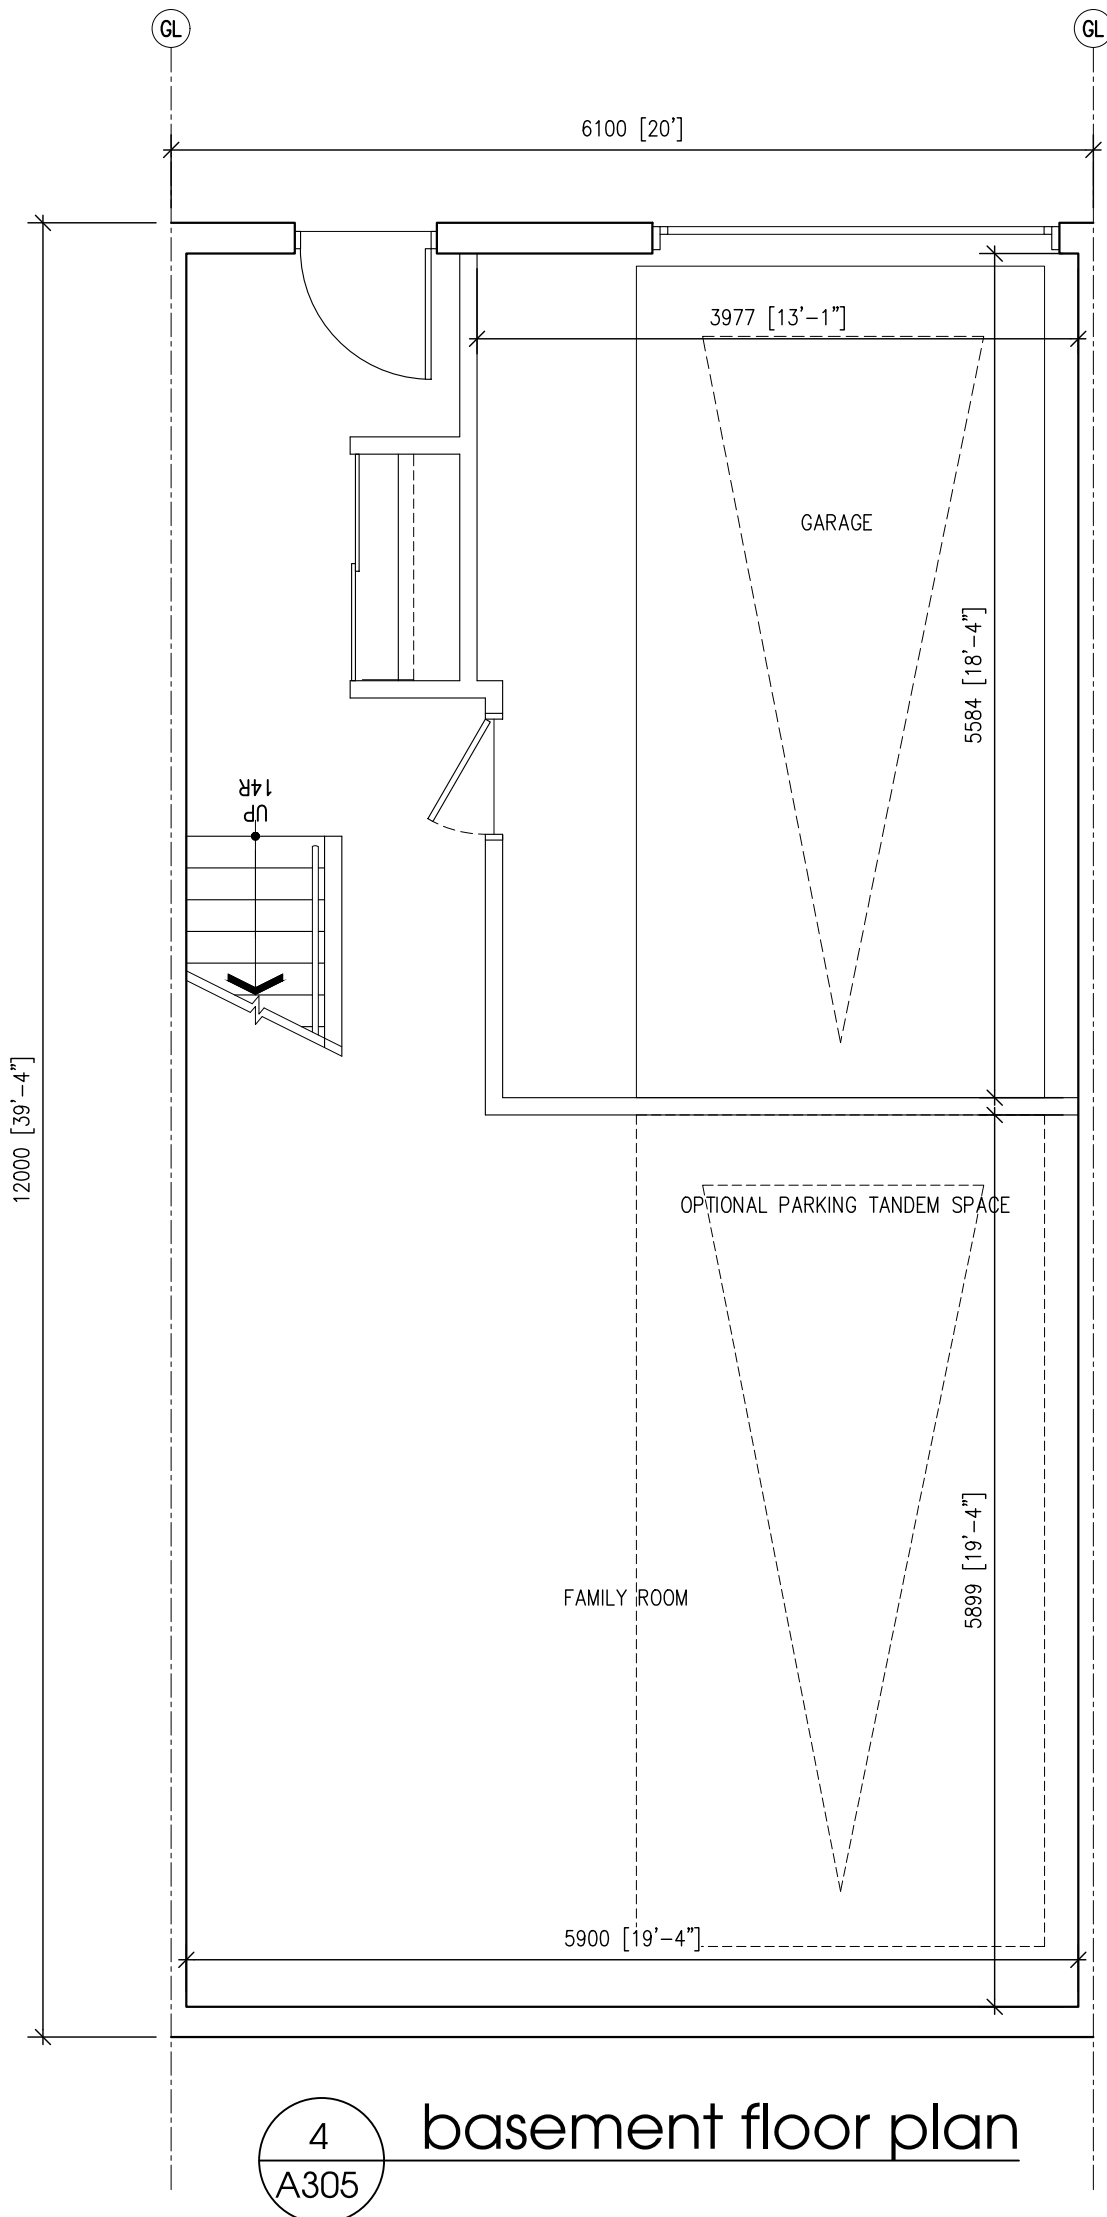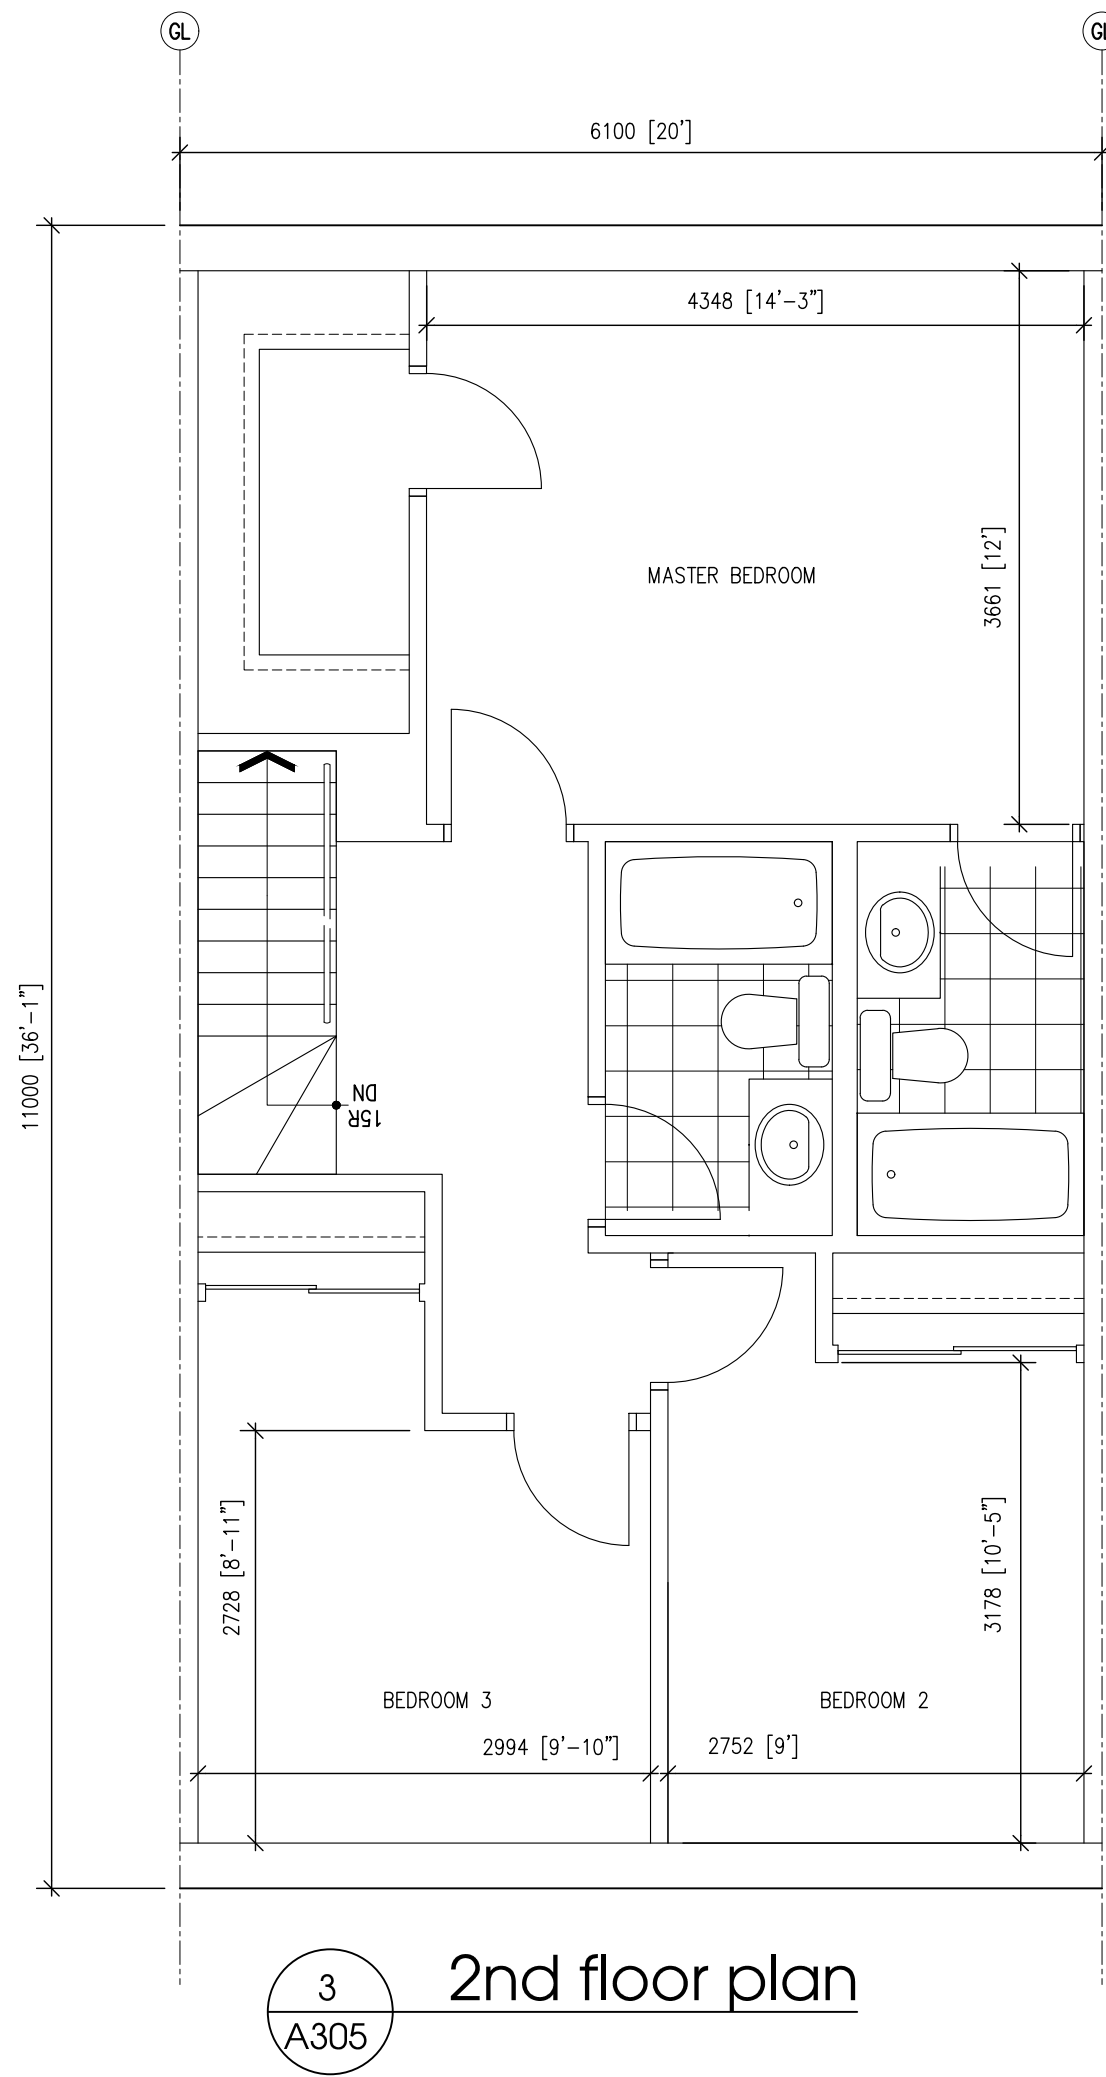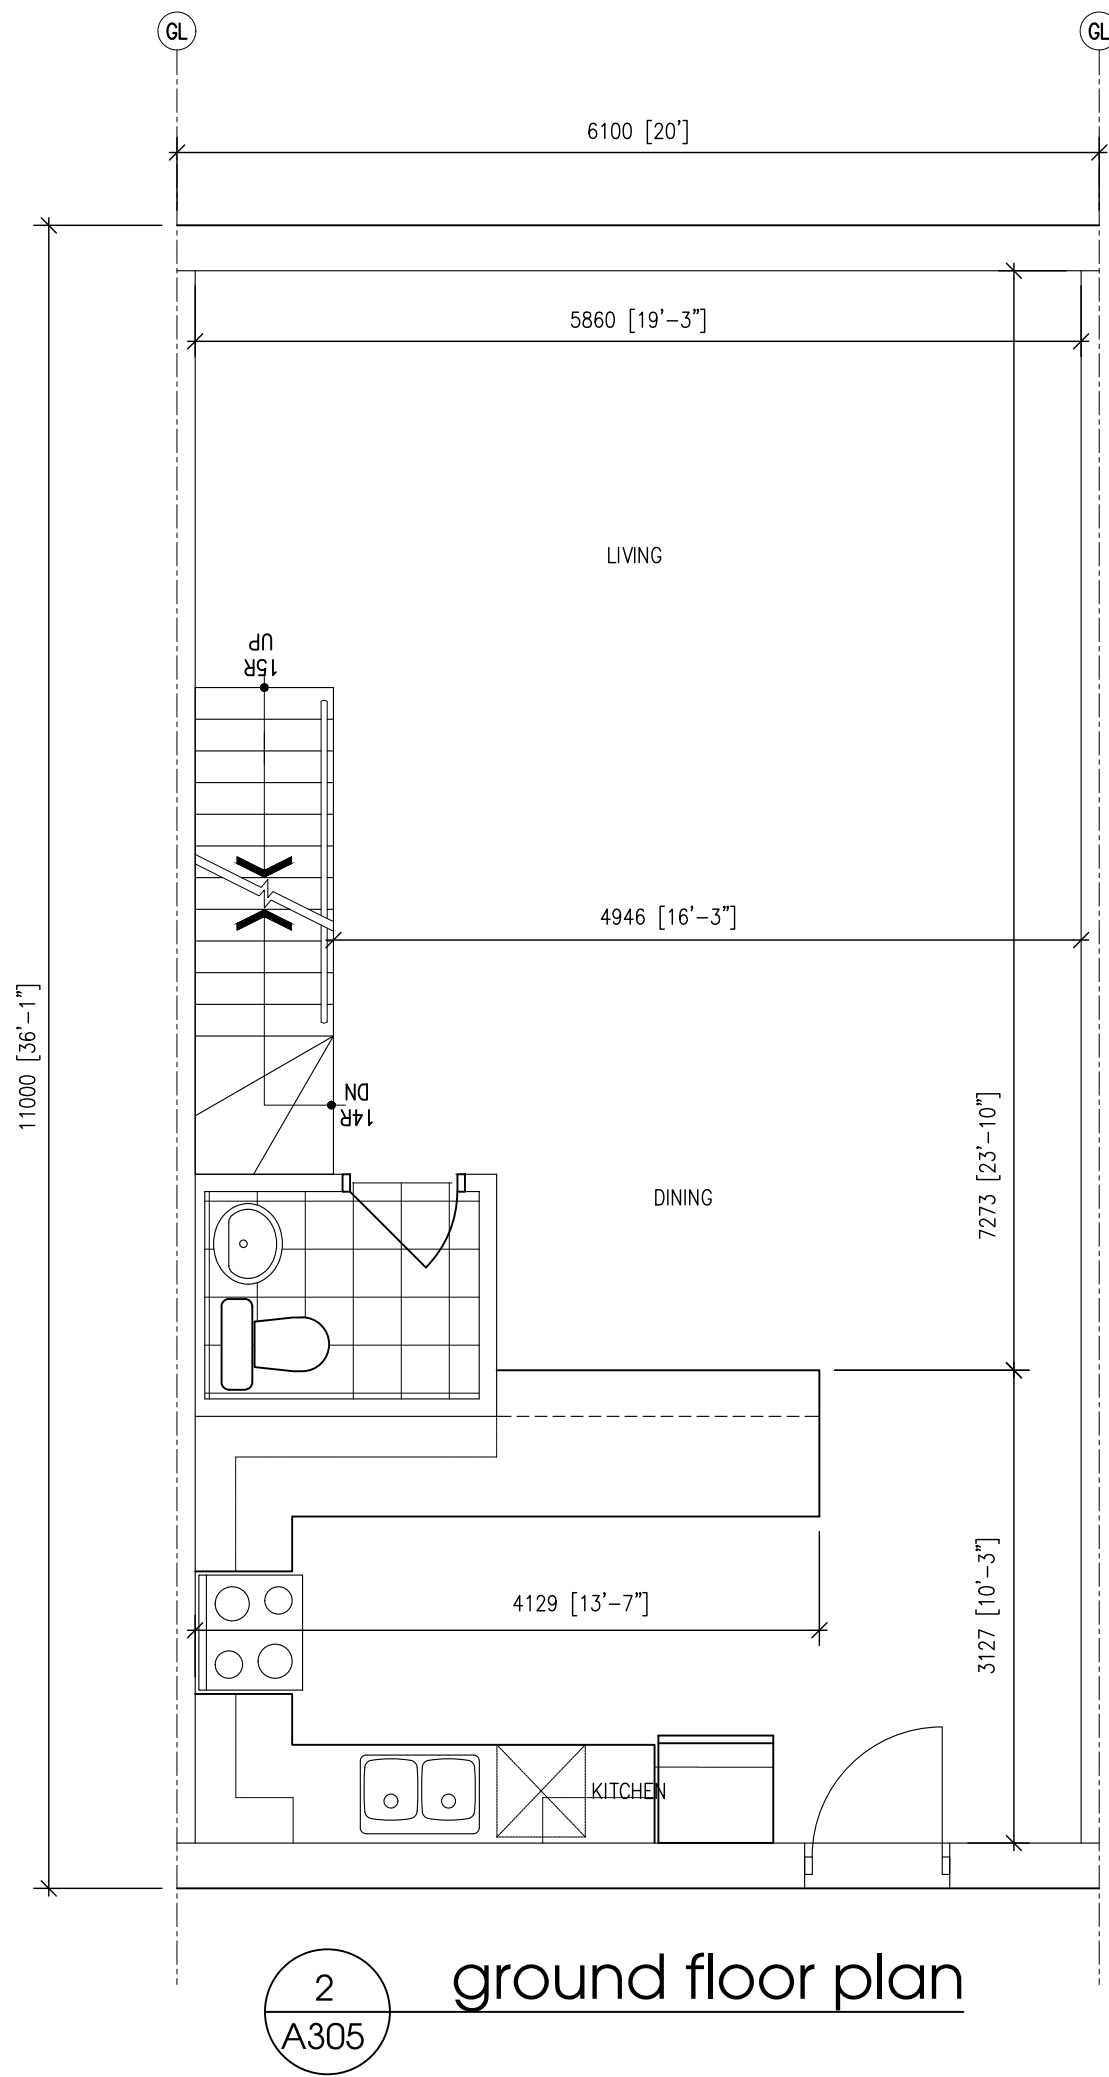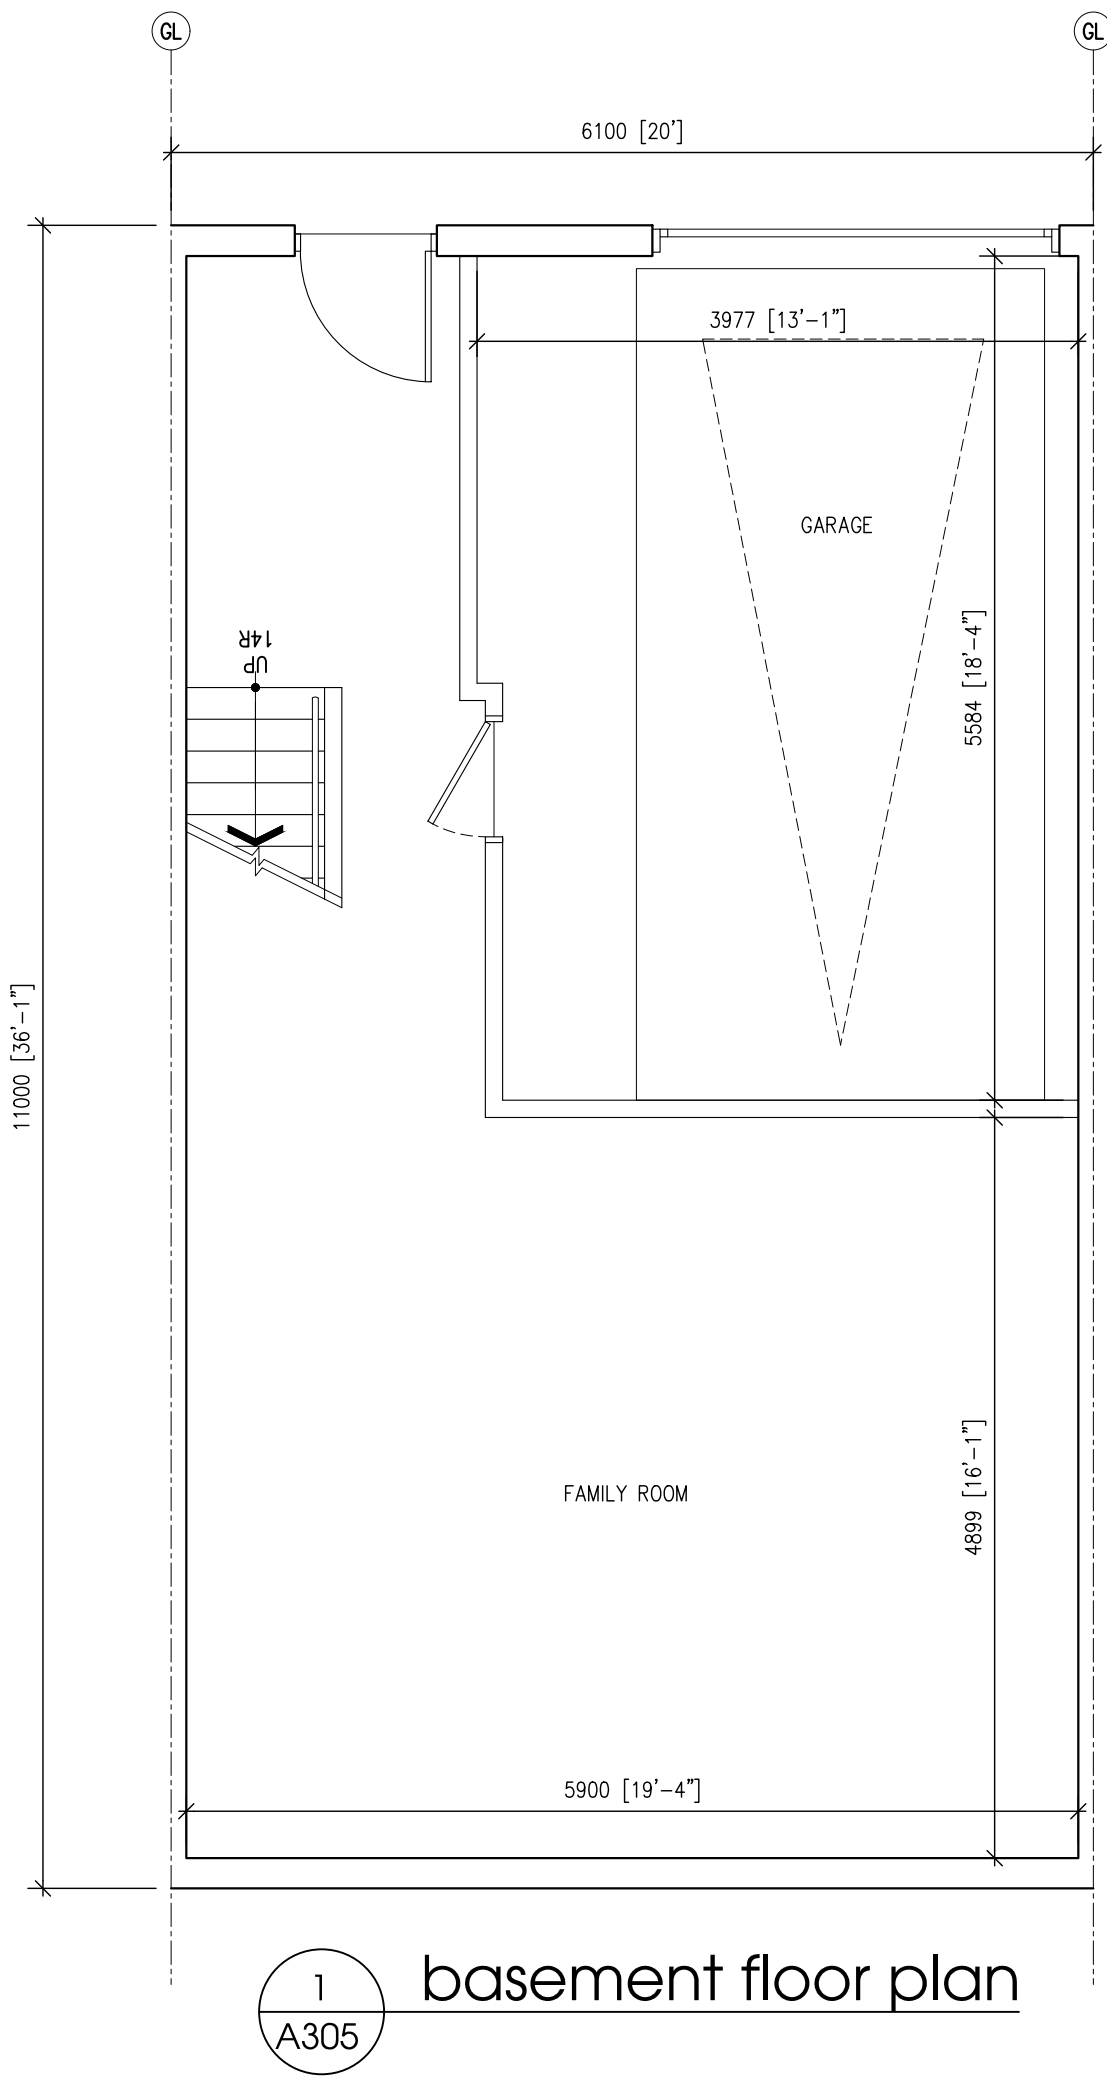

The drawings are the property of Architecture Unfolded. The drawing and all associated documents are an instrument of service by the Designer. The drawing and the information contained therein may not be reproduced in whole or in part without prior written permission of the designer.

These Contract Documents are the property of the architect. The architect bears no responsibility for the interpretation of these documents by the Contractor. Upon written application the architect will provide written graphic clarification or supplementary information regarding the intent of the Contract Documents. The architect will review Shop Drawings submitted by the Contractor for design conformance only.

Drawings are not to be scaled for construction. Contractor to verify all existing conditions and dimensions required to perform the work and report any discrepancies with the Contract Documents to the architect before commencing work.

Positions of exposed or finished mechanical or electrical devices, fittings, and fixtures are indicated on architectural drawings. The locations shown on the architectural drawings govern over the Mechanical and Electrical drawings. These items not clearly located will be located as directed by the architect.

These drawings are not to be used for construction unless noted below as 'Issued for Construction'.

All work to be carried out in conformance with the Code and bylaws of the applicable governing jurisdiction.

The Designer of these plans and specifications gives no warranty or representation to any party about the constructability of the represented by them. All construction or subcontractor must satisfy themselves when bidding and at all times that they can properly construct the work represented by these plans.

notes:

revisions:

d-m-yr

architectural team :

mark zwicker
melina andretto

planning:

structural:

electrical:

mechanical:

landscape:

site services:


owner:

project:
95 Cook St
barrie, ontario




three storey
typology

nov. 17, 2022
1:50
22-39
ma

date:
scale:
project:
drawn by:

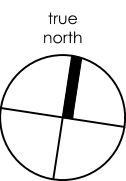

drawing number:
A305

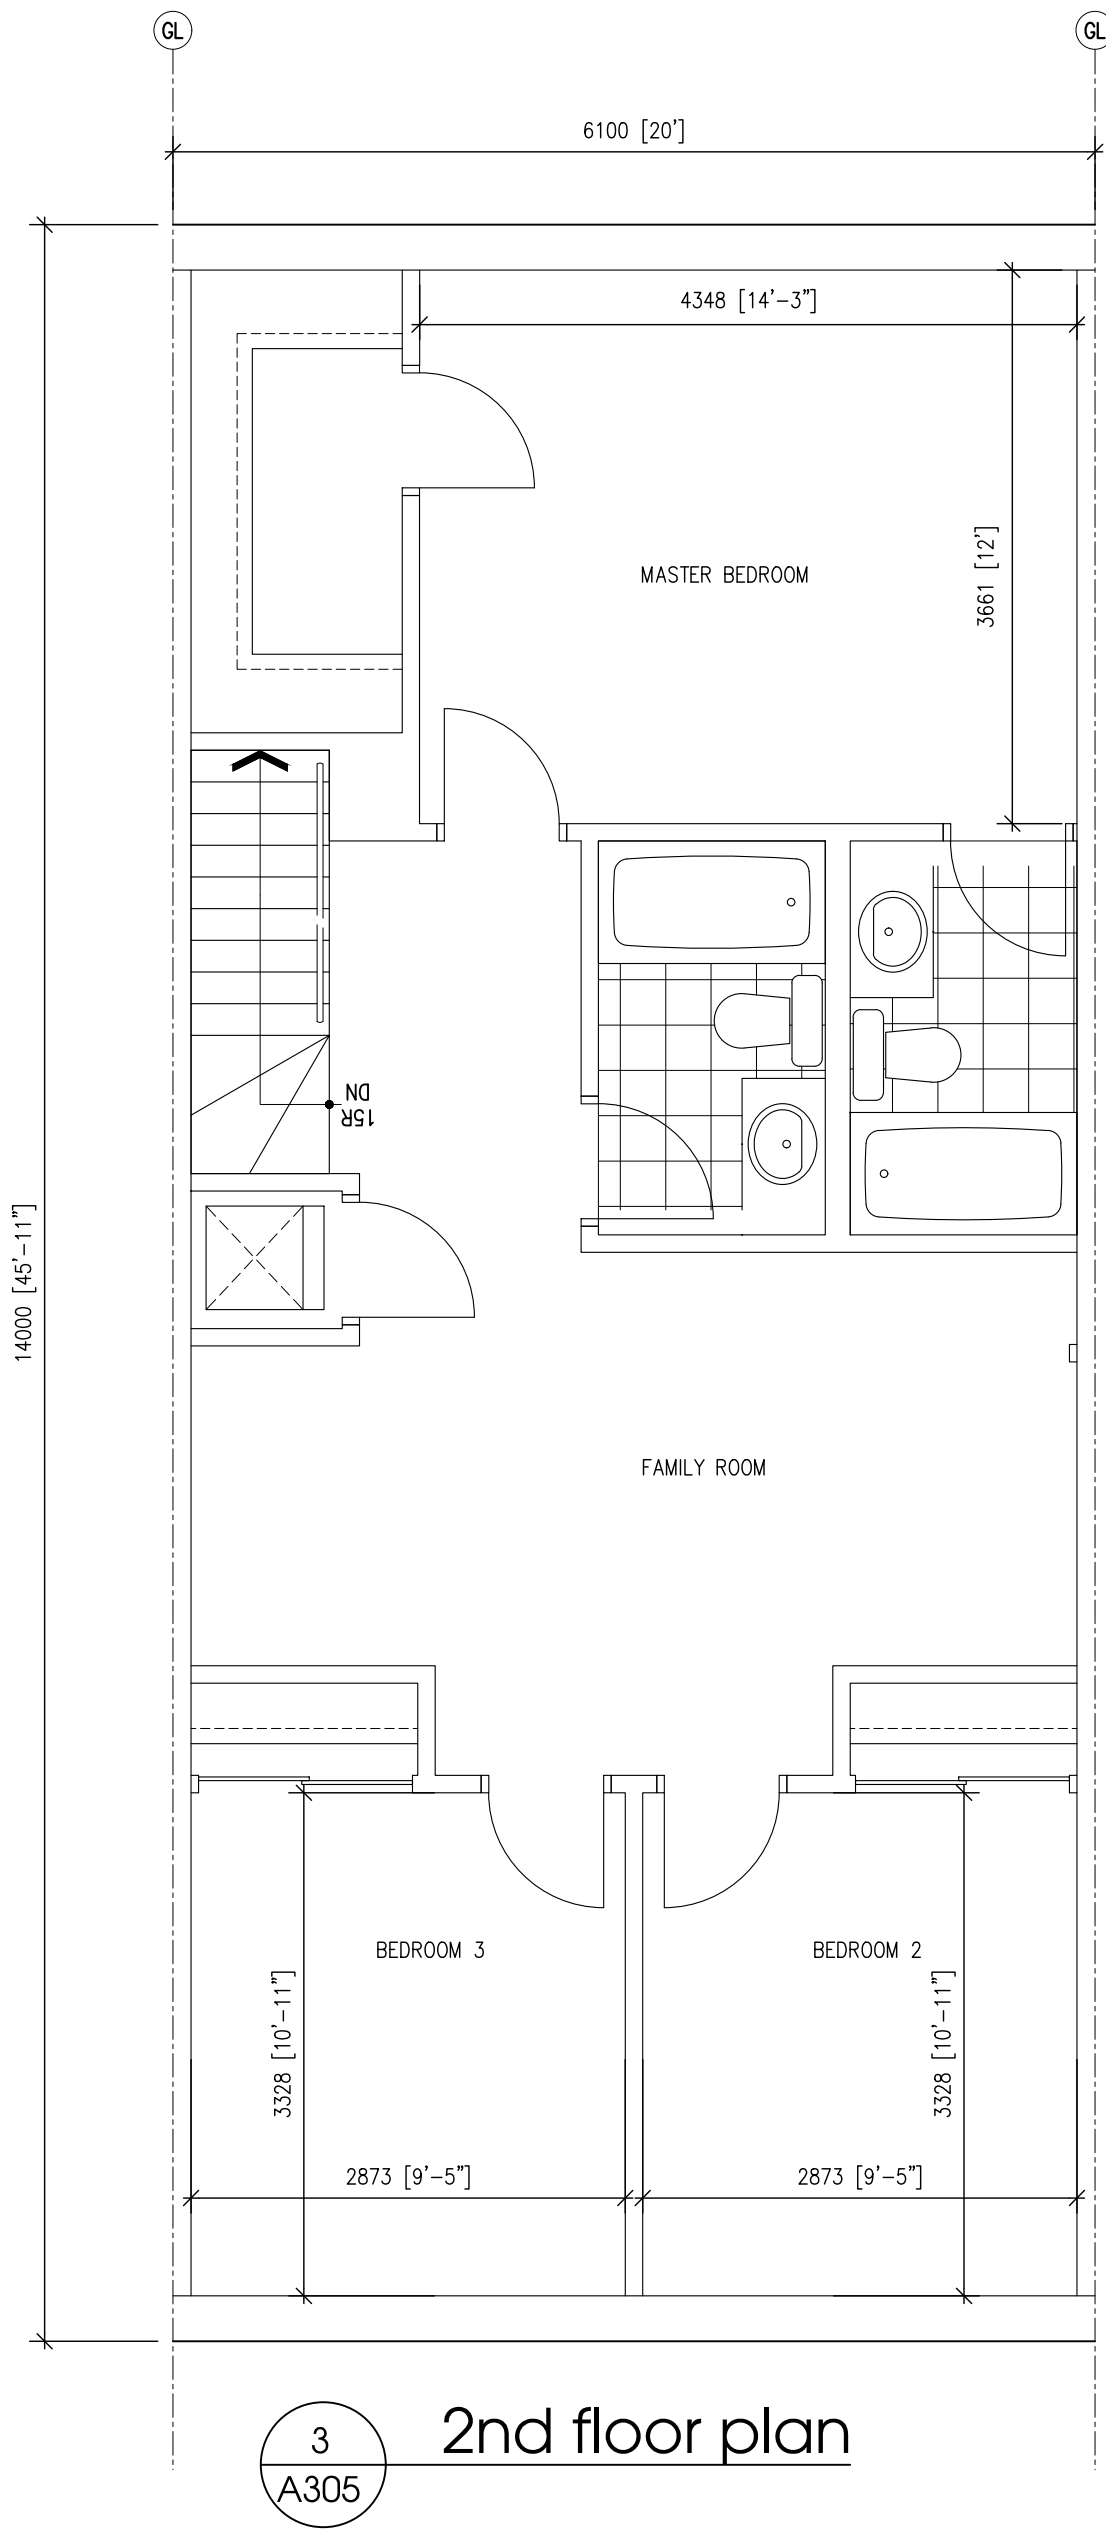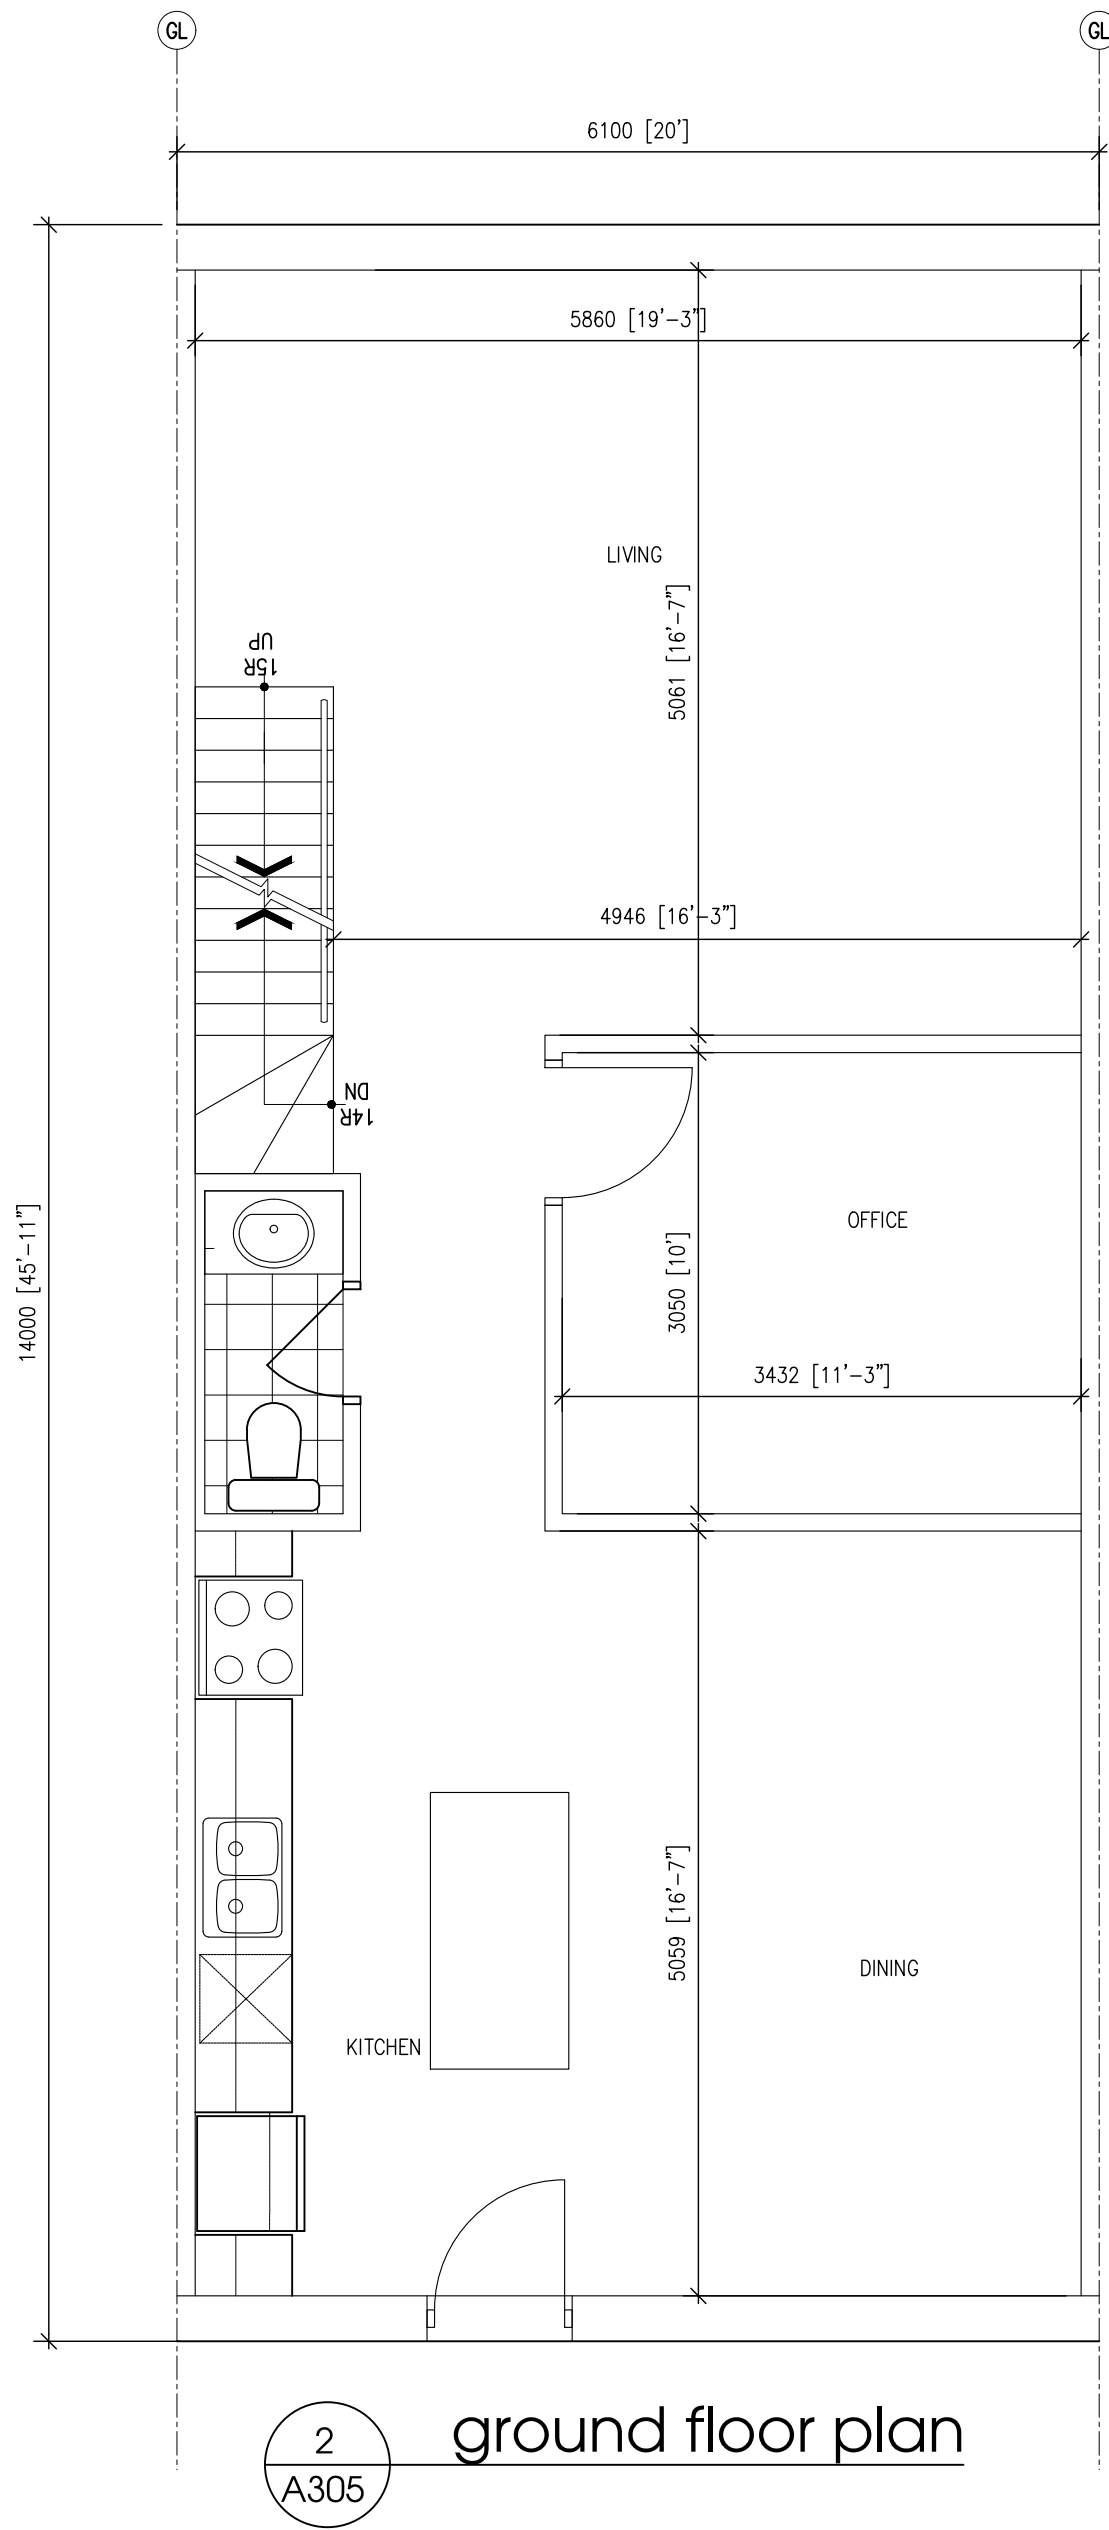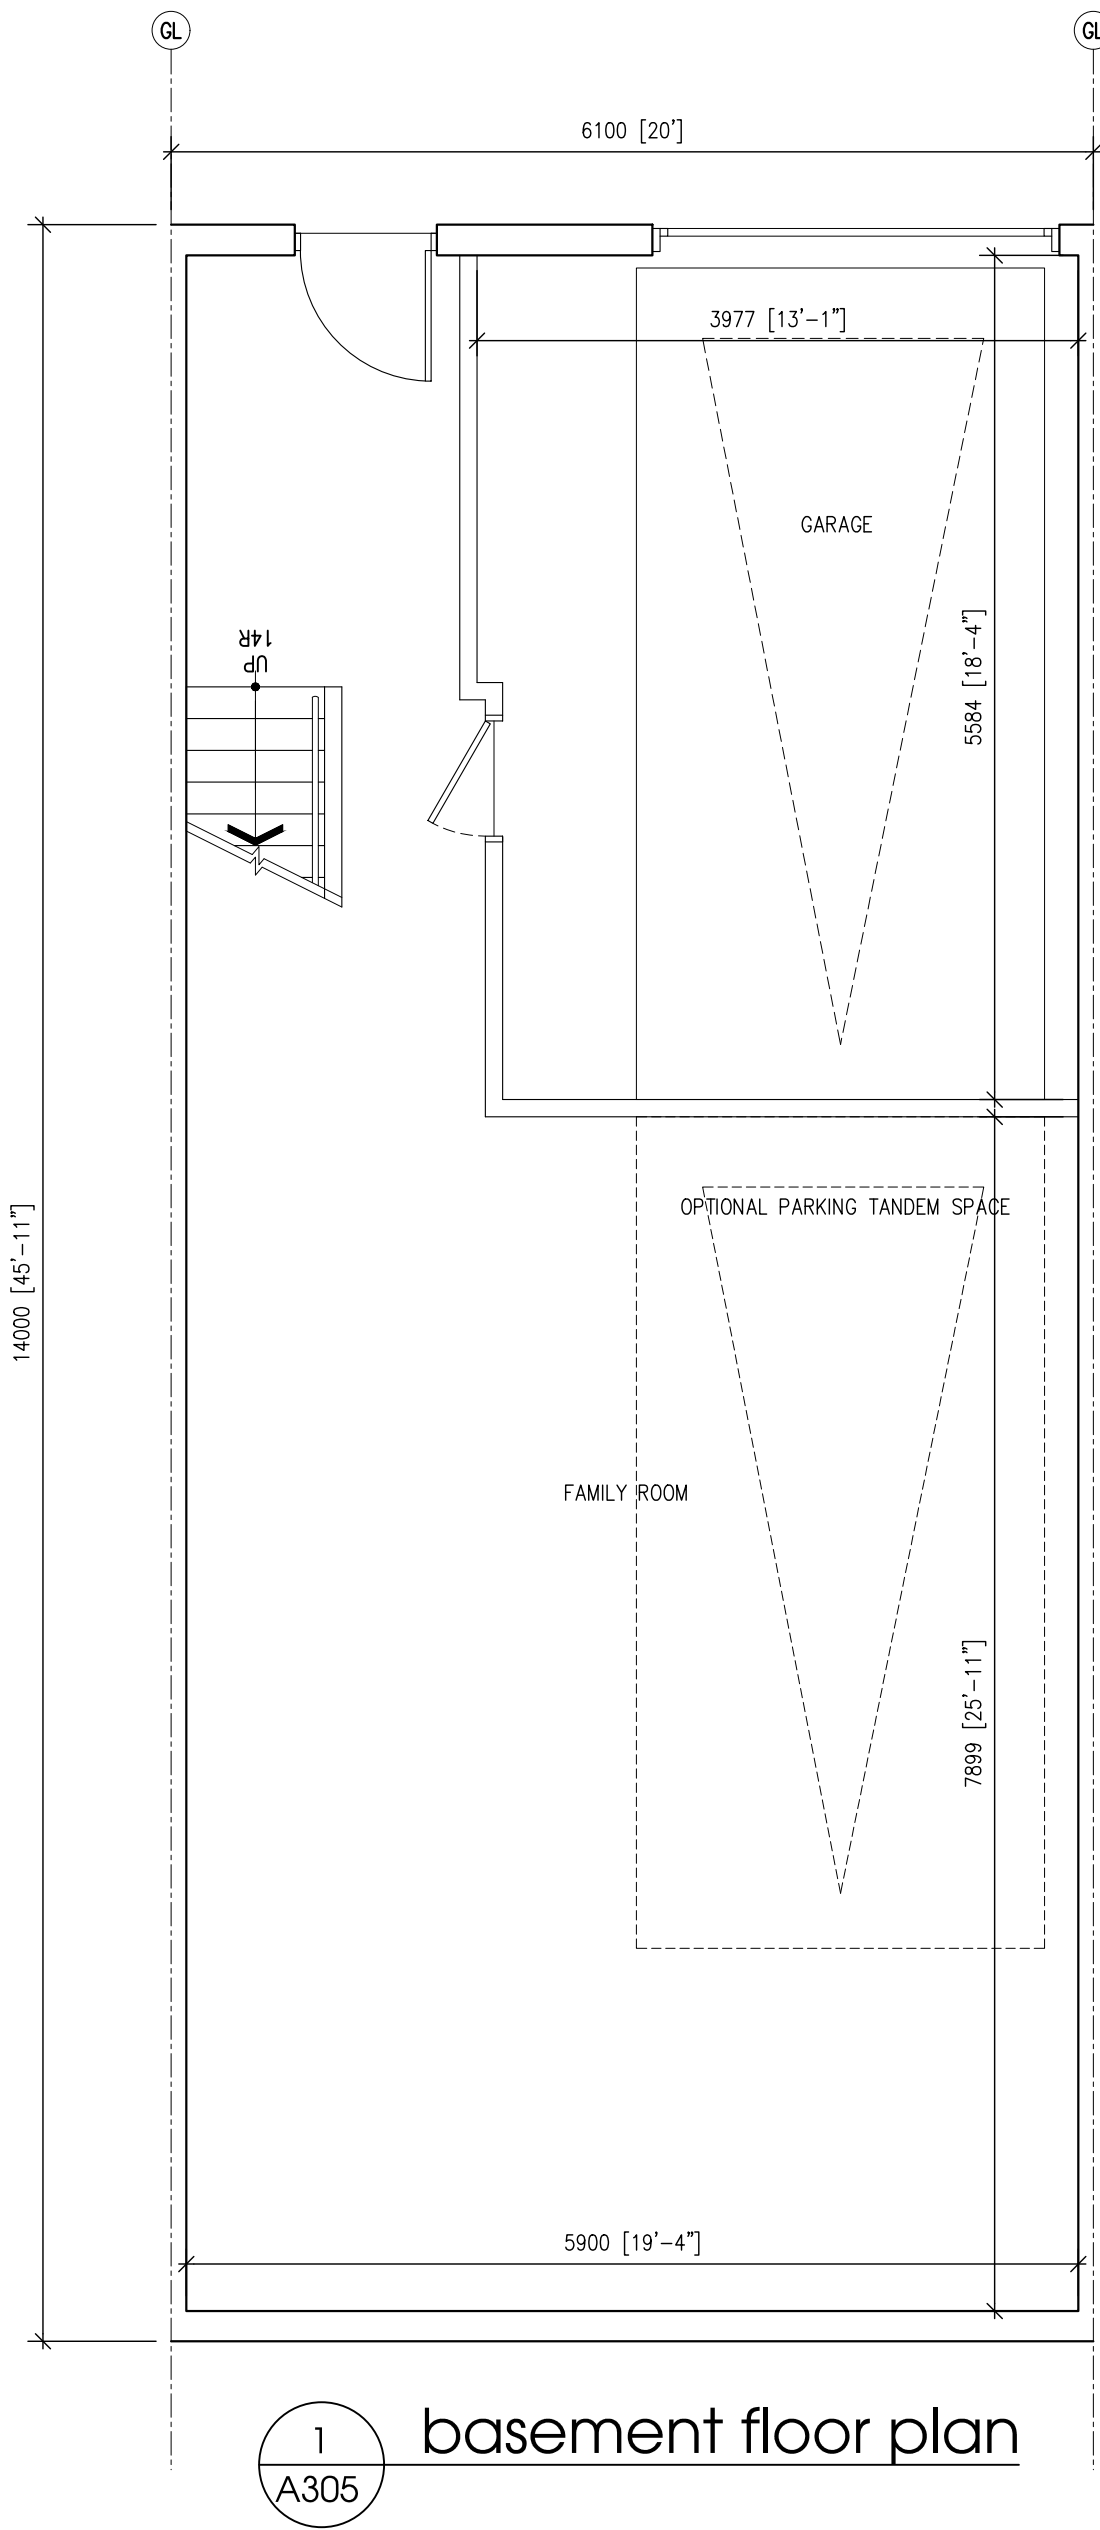

The drawings are the property of Architecture Unfolded. The drawing and all associated documents are an instrument of service by the Designer. The drawing and the information contained herein may not be reproduced in whole or in part without prior written permission of the designer.

These Contract Documents are the property of the architect. The architect bears no responsibility for the interpretation of these documents by the Contractor. Upon written application the architect will provide written clarification or supplementary information regarding the intent of the Contract Documents. The architect will review Shop Drawings submitted by the Contractor for design conformance only.

Drawings are not to be scaled for construction. Contractor to verify all existing conditions and dimensions required to perform the work and report any discrepancies with the Contract Documents to the architect before commencing work.

Positions of exposed or finished mechanical or electrical devices, fittings, and fixtures are indicated on architectural drawings. The locations shown on the architectural drawings govern over the Mechanical and Electrical drawings. These items not clearly located will be located as directed by the architect.

These drawings are not to be used for construction unless noted below as "Issued for Construction".

All work to be carried out in conformance with the Code and bylaws of the applicable governing jurisdiction.

The Designer of these plans and specifications gives no warranty or representation to any party about the constructability of the represented by them. All construction or subcontractor must satisfy themselves when bidding and at all times that they can properly construct the work represented by these plans.

notes:

revisions: d-m-yr

architectural team :

mark zwicker
melina andretto

planning:

structural:

electrical:

mechanical:

landscape:

site services:


owner:

project:
95 Cook St
barrie, ontario

three storey
typology

nov. 17, 2022
1:50
22-39
ma


date:
scale:
project:
drawn by:

 

drawing number:
A306




1
A401 front elevation

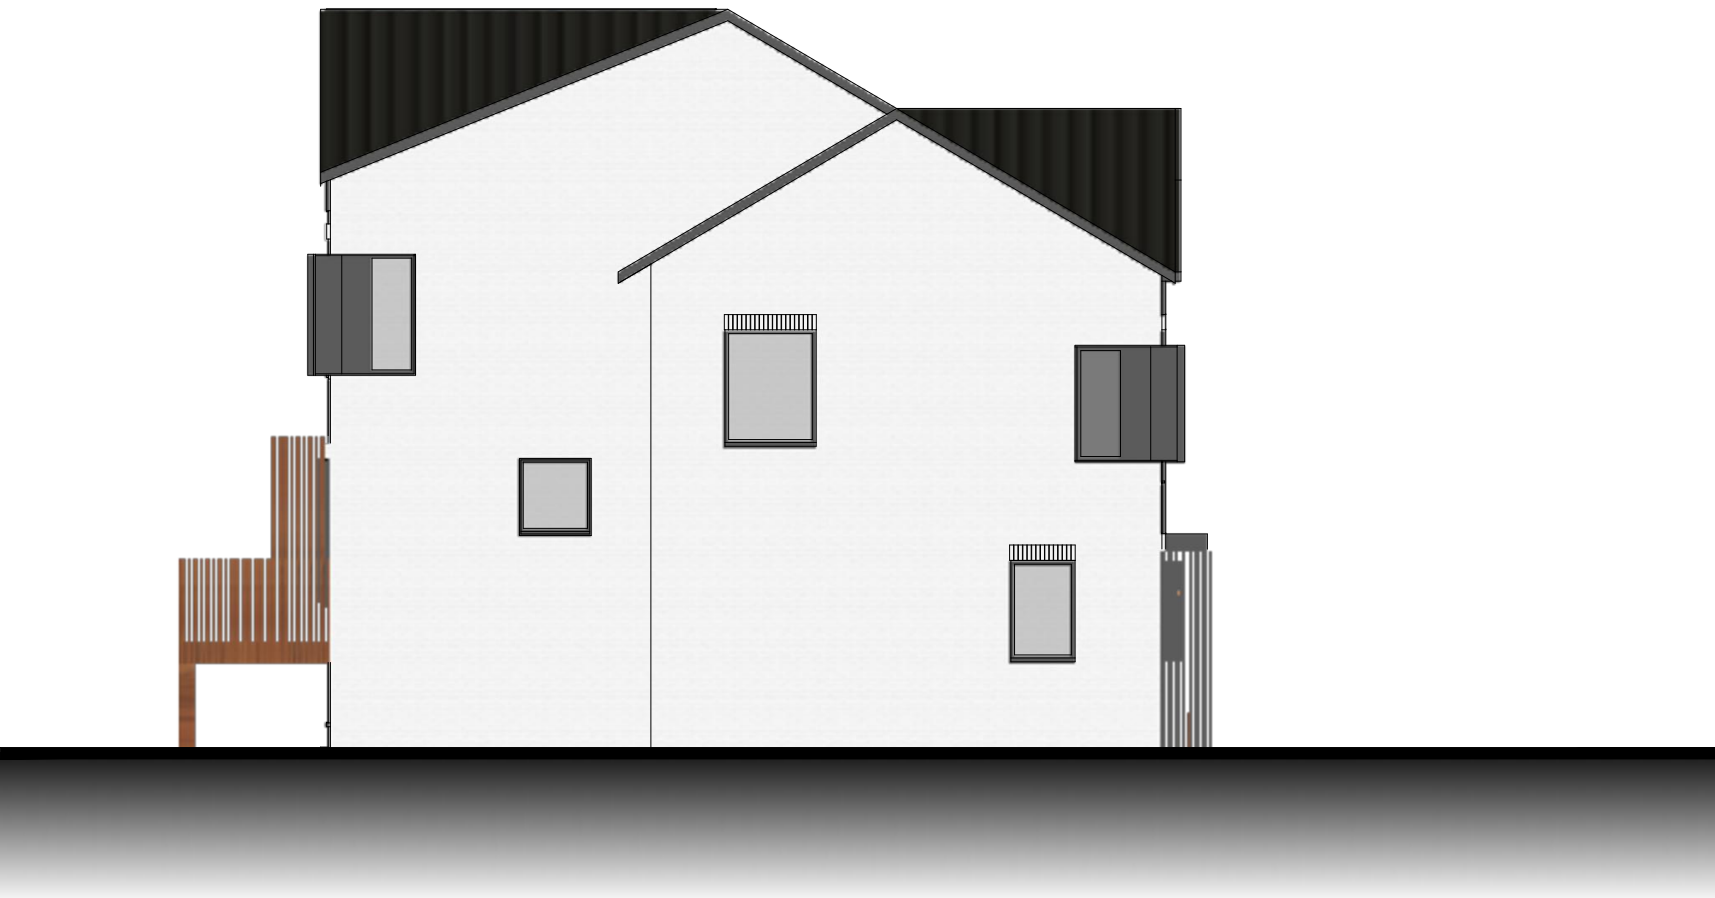

2
A401 side elevation



3
A401 back elevation

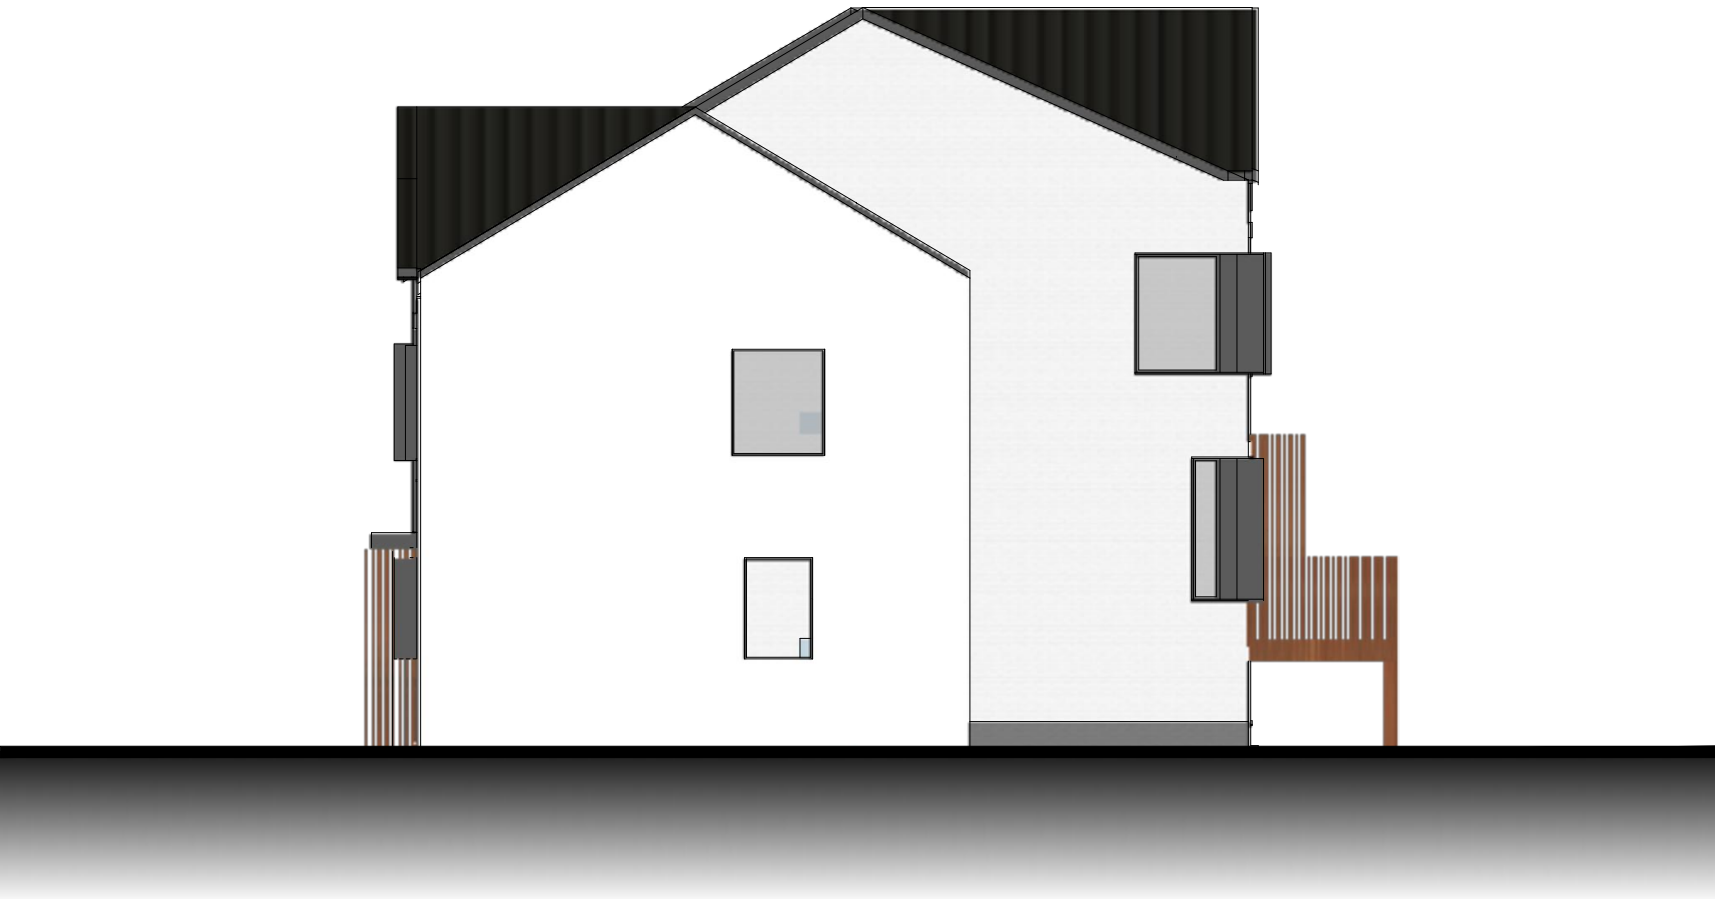

4
A401 side elevation

The drawings are the property of Architecture Unfolded. The drawing and all associated documents are an instrument of service by the Designer. The drawing and the information contained therein may not be reproduced in whole or in part without prior written permission of the designer.

These Contract Documents are the property of the architect. The architect bears no responsibility for the interpretation of these documents by the Contractor. Upon written application the architect will provide written graphic clarification or supplementary information regarding the intent of the Contract Documents. The architect will review Shop Drawings submitted by the Contractor for design conformance only.

Drawings are not to be scaled for construction. Contractor to verify all existing conditions and dimensions required to perform the work and report any discrepancies with the Contract Documents to the architect before commencing work.

Positions of exposed or finished mechanical or electrical devices, fittings, and fixtures are indicated on architectural drawings. The locations shown on the architectural drawings govern over the Mechanical and Electrical drawings. These items not clearly located will be located as directed by the architect.

These drawings are not to be used for construction unless noted below as "Issued for Construction".

All work to be carried out in conformance with the Code and bylaws of the applicable housing jurisdiction.

The Designer of these plans and specifications gives no warranty or representation to any party about the constructability of the represented by them. All construction or subcontractor must satisfy themselves when bidding and at all times that they can properly construct the work represented by these plans.

notes:

revisions: d-m-yr

architectural team :

mark zwicker
melina andretto

planning:

structural:

electrical:

mechanical:

landscape:

site services:


owner:

project:
95 Cook St
barrie, ontario

two storey
typology

nov. 17, 2022
1:100
22-39
ma


date:
scale:
project:
drawn by:

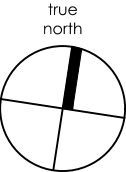

drawing number:
A401




1
A402 front elevation

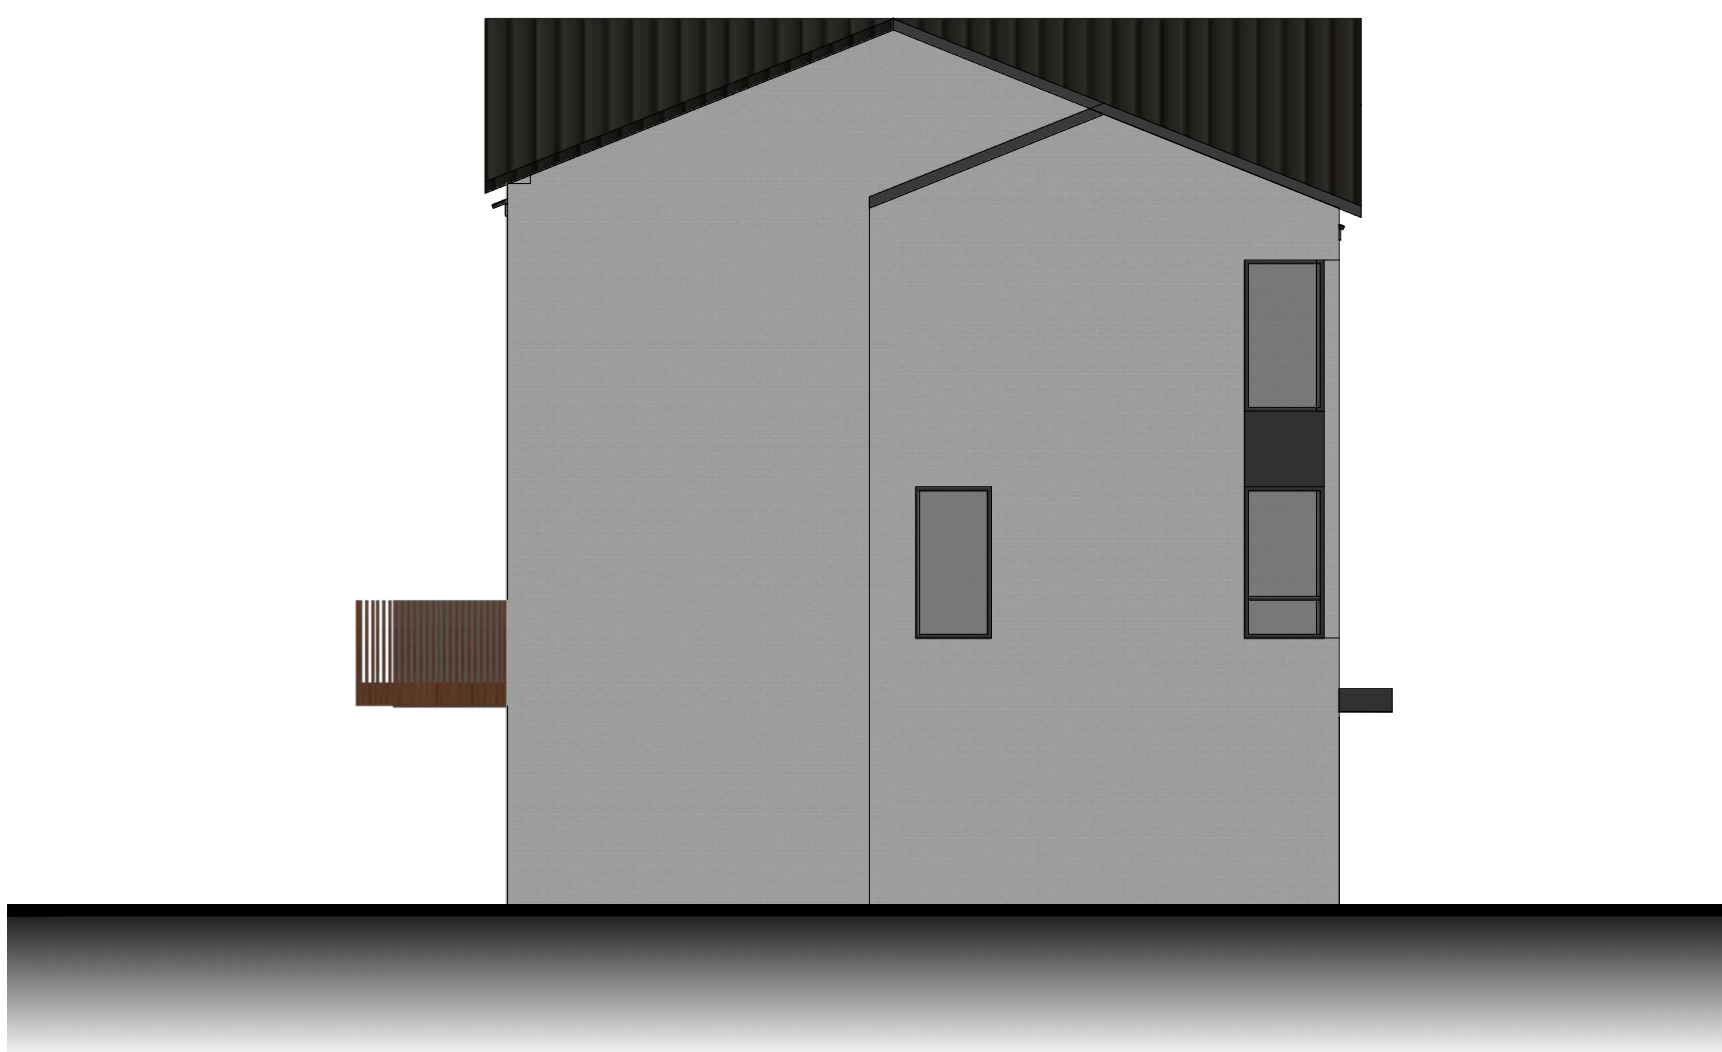

2
A402 side elevation



3
A402 back elevation

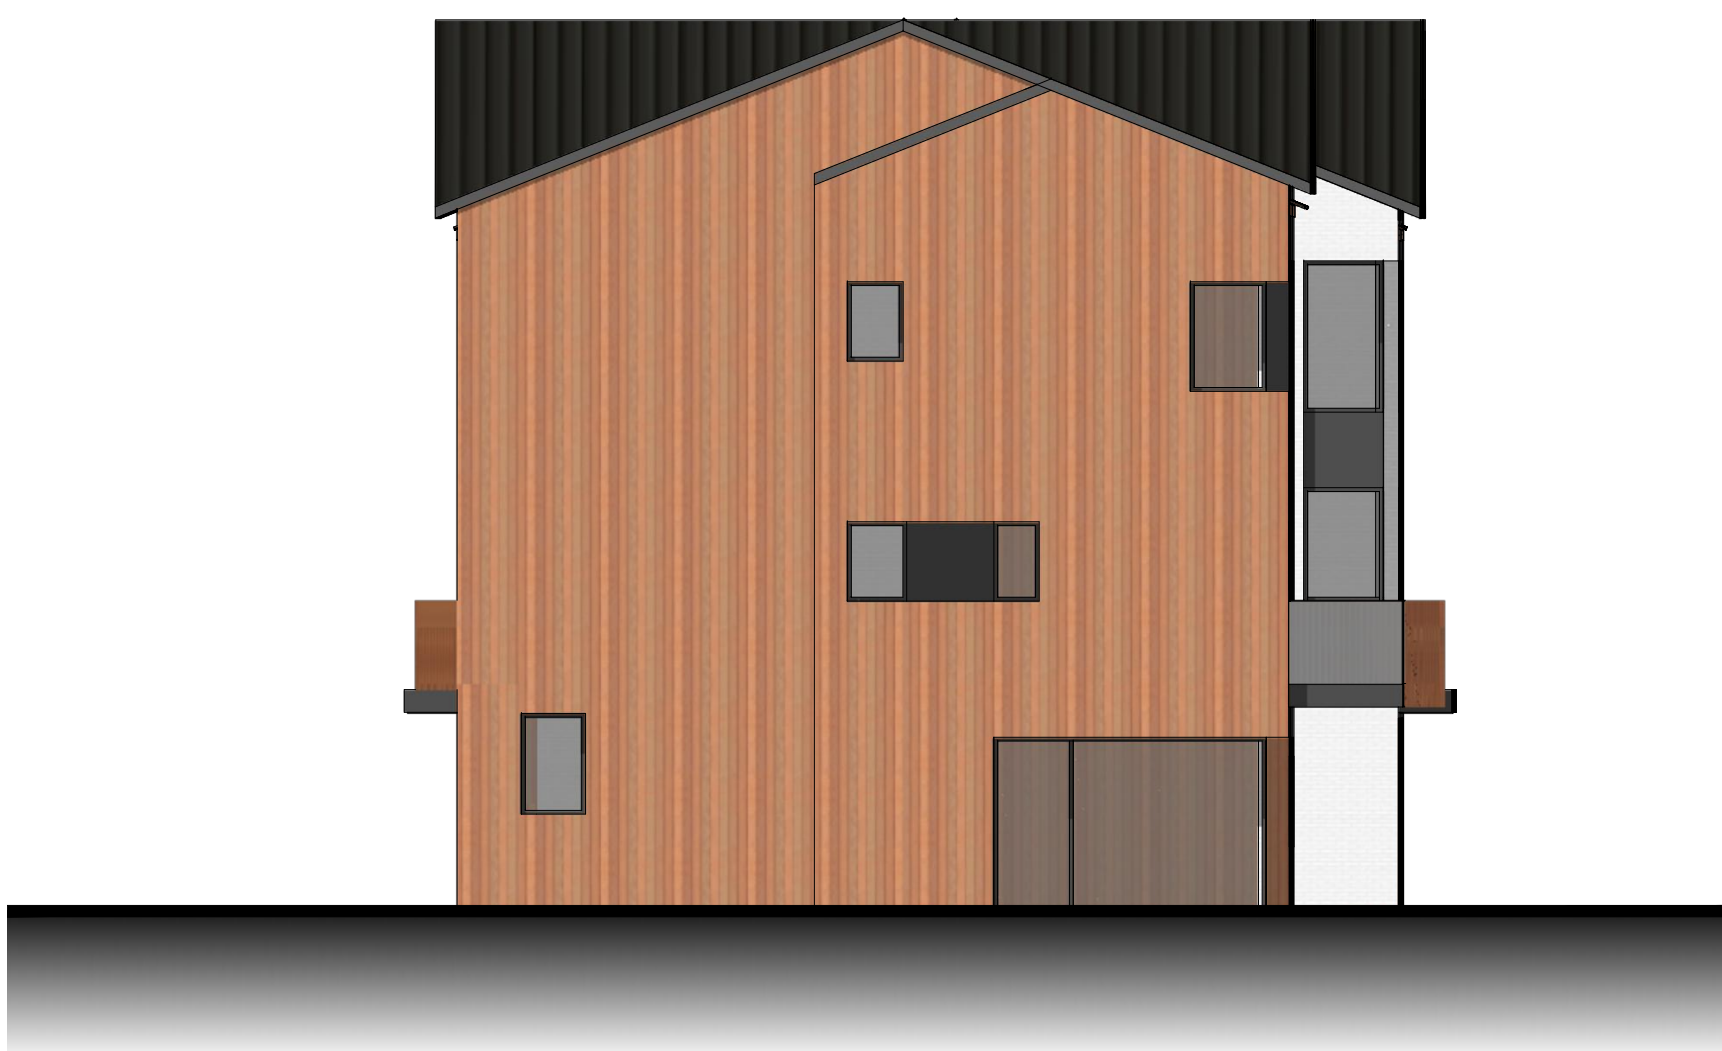

4
A402 side elevation

The drawings are the property of Architecture Unfolded. The drawing and all associated documents are an instrument of service by the Designer. The drawing and the information contained herein may not be reproduced in whole or in part without prior written permission of the designer.

These Contract Documents are the property of the architect. The architect bears no responsibility for the interpretation of these documents by the Contractor. Upon written application the architect will provide written graphic clarification or supplementary information regarding the intent of the Contract Documents. The architect will review Shop Drawings submitted by the Contractor for design conformance only.

Drawings are not to be scaled for construction. Contractor to verify all existing conditions and dimensions required to perform the work and report any discrepancies with the Contract Documents to the architect before commencing work.

Positions of exposed or finished mechanical or electrical devices, fittings, and fixtures are indicated on architectural drawings. The locations shown on the architectural drawings govern over the Mechanical and Electrical drawings. These items not clearly located will be located as directed by the architect.

These drawings are not to be used for construction unless noted below as "Issued for Construction".

All work to be carried out in conformance with the Code and bylaws of the applicable governing jurisdiction.

The Designer of these plans and specifications gives no warranty or representation to any party about the constructability of the represented by them. All construction or subcontractor must satisfy themselves when bidding and at all times that they can properly construct the work represented by these plans.

notes:

revisions: d-m-yr

architectural team :

mark zwicker
melina andretto

planning:

structural:

electrical:

mechanical:

landscape:

site services:


owner:

project:
95 Cook St
barrie, ontario

three storey
typology

nov. 17, 2022
1:100
22-39
ma

date:
scale:
project:
drawn by:

 

drawing number:
A402



1
A403

3 storey TH
front elevation



2
A403

3 storey TH
back elevation



3
A403

2 storey TH
front elevation



4
A403

2 storey TH
back elevation

The drawings are the property of Architecture Unfolded. The drawing and all associated documents are an instrument of service by the Designer. The drawing and the information contained herein may not be reproduced in whole or in part without prior written permission of the designer.

These Contract Documents are the property of the architect. The architect bears no responsibility for the interpretation of these documents by the Contractor. Upon written application the architect will provide written graphic clarification or supplementary information regarding the intent of the Contract Documents. The architect will review Shop Drawings submitted by the Contractor for design conformance only.

Drawings are not to be scaled for construction. Contractor to verify all existing conditions and dimensions required to perform the work and report any discrepancies with the Contract Documents to the architect before commencing work.

Positions of exposed or finished mechanical or electrical devices, fittings, and fixtures are indicated on architectural drawings. The locations shown on the architectural drawings govern over the Mechanical and Electrical drawings. These items not clearly located will be located as directed by the architect.

These drawings are not to be used for construction unless noted below as "Issued for Construction".

All work to be carried out in conformance with the Code and bylaws of the applicable governing jurisdiction.

The Designer of these plans and specifications gives no warranty or representation to any party about the constructability of the represented by them. All contractor or subcontractor must satisfy themselves when bidding and at all times that they can properly construct the work represented by these plans.

notes:

revisions: d-m-yr

architectural team :

mark zwicker
melina andretto

planning:

structural:

electrical:

mechanical:

landscape:

site services:


owner:

project:
95 Cook St
barrie, ontario

perspectives

nov. 17, 2022
nts
22-39
ma

date:
scale:
project:
drawn by:

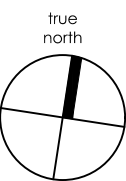

drawing number:
A403