


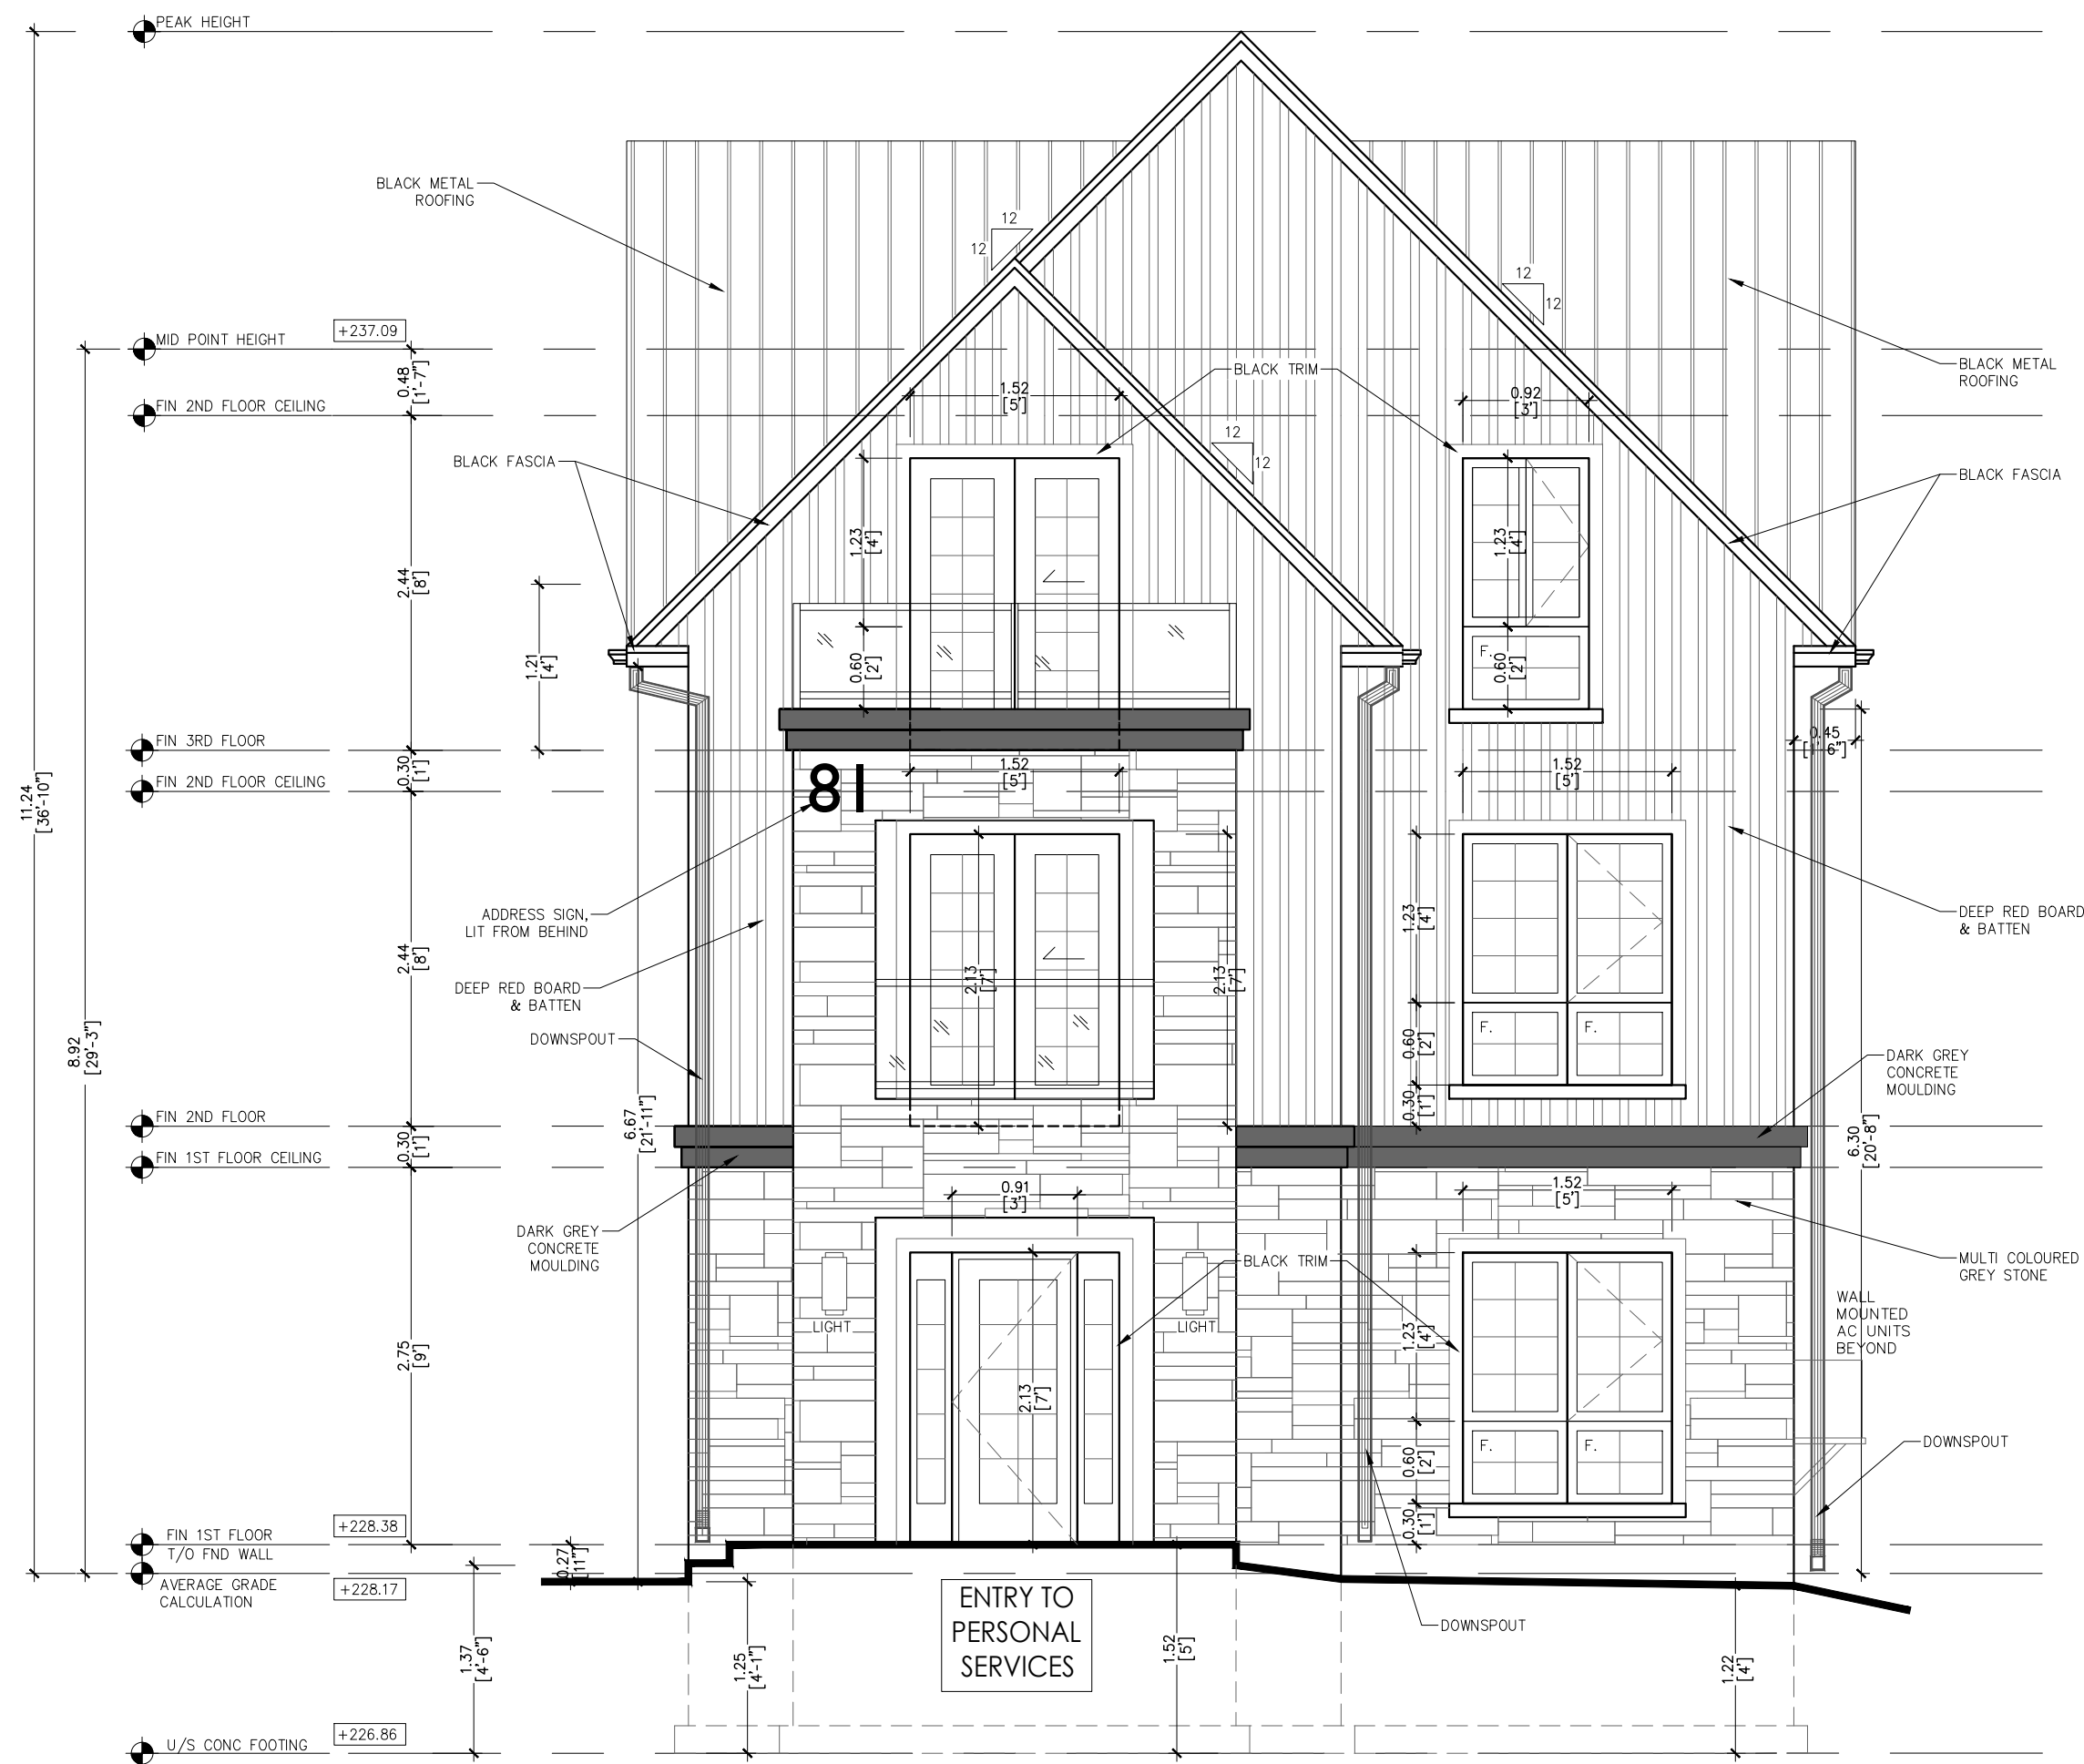

FRONT ELEVATION
WEST

MATERIAL LEGEND

	STONEROX VENEER STONE GEORGIAN VALLEY		METAL ROOFING WINDOW FRAMES FASCIA & TRIM
	JAMES HARDIE BOARD VERTICAL BOARD & BATTEN COUNTRYLANE RED		DARK GREY CONCRETE MOULDING

DESIGNER'S STAMP



GENERAL NOTES

ALL DRAWINGS ARE THE PROPERTY OF KBK ARCHITECTS AND THEY ARE NOT TO BE REPRODUCED IN WHOLE OR IN PART WITHOUT WRITTEN CONSENT FROM KBK ARCHITECTS INC.

CONTRACTOR TO CHECK AND VERIFY ALL DIMENSIONS BEFORE COMMENCING WORK AND TO REPORT ANY DISCREPANCIES TO THE ENGINEER OR KBK ARCHITECTS.

ALL CONSTRUCTION TO BE ACCORDING TO BEST COMMON PRACTICE AND CONFORM TO THE ONTARIO BUILDING CODE.

NO.	ISSUED FOR	DATE
1	PRE-CONSULTATION	FEB 19, 2021
2	INFORMAL SPA REVIEW	OCT 29, 2021
3	SPA SUBMISSION	MAR 07, 2023



KBK ARCHITECTS INC.


T: 1 (800)-203-7010
INFO@KBKARCHITECTS.CA
Suite 300, 25 Sheppard Ave., West
Toronto M2N 6S6 Ontario

PROJECT ADDRESS
81 MARY STREET
BARRIE, ON

DRAWING
FRONT ELEVATION
(WEST)


DRAWN JL	MRGR JL	DRAWING NO
PLOTTED DATE MAR 07, 2023		
SCALE 1 : 50		
CHECKED KYLE KHADRA		

A2.1

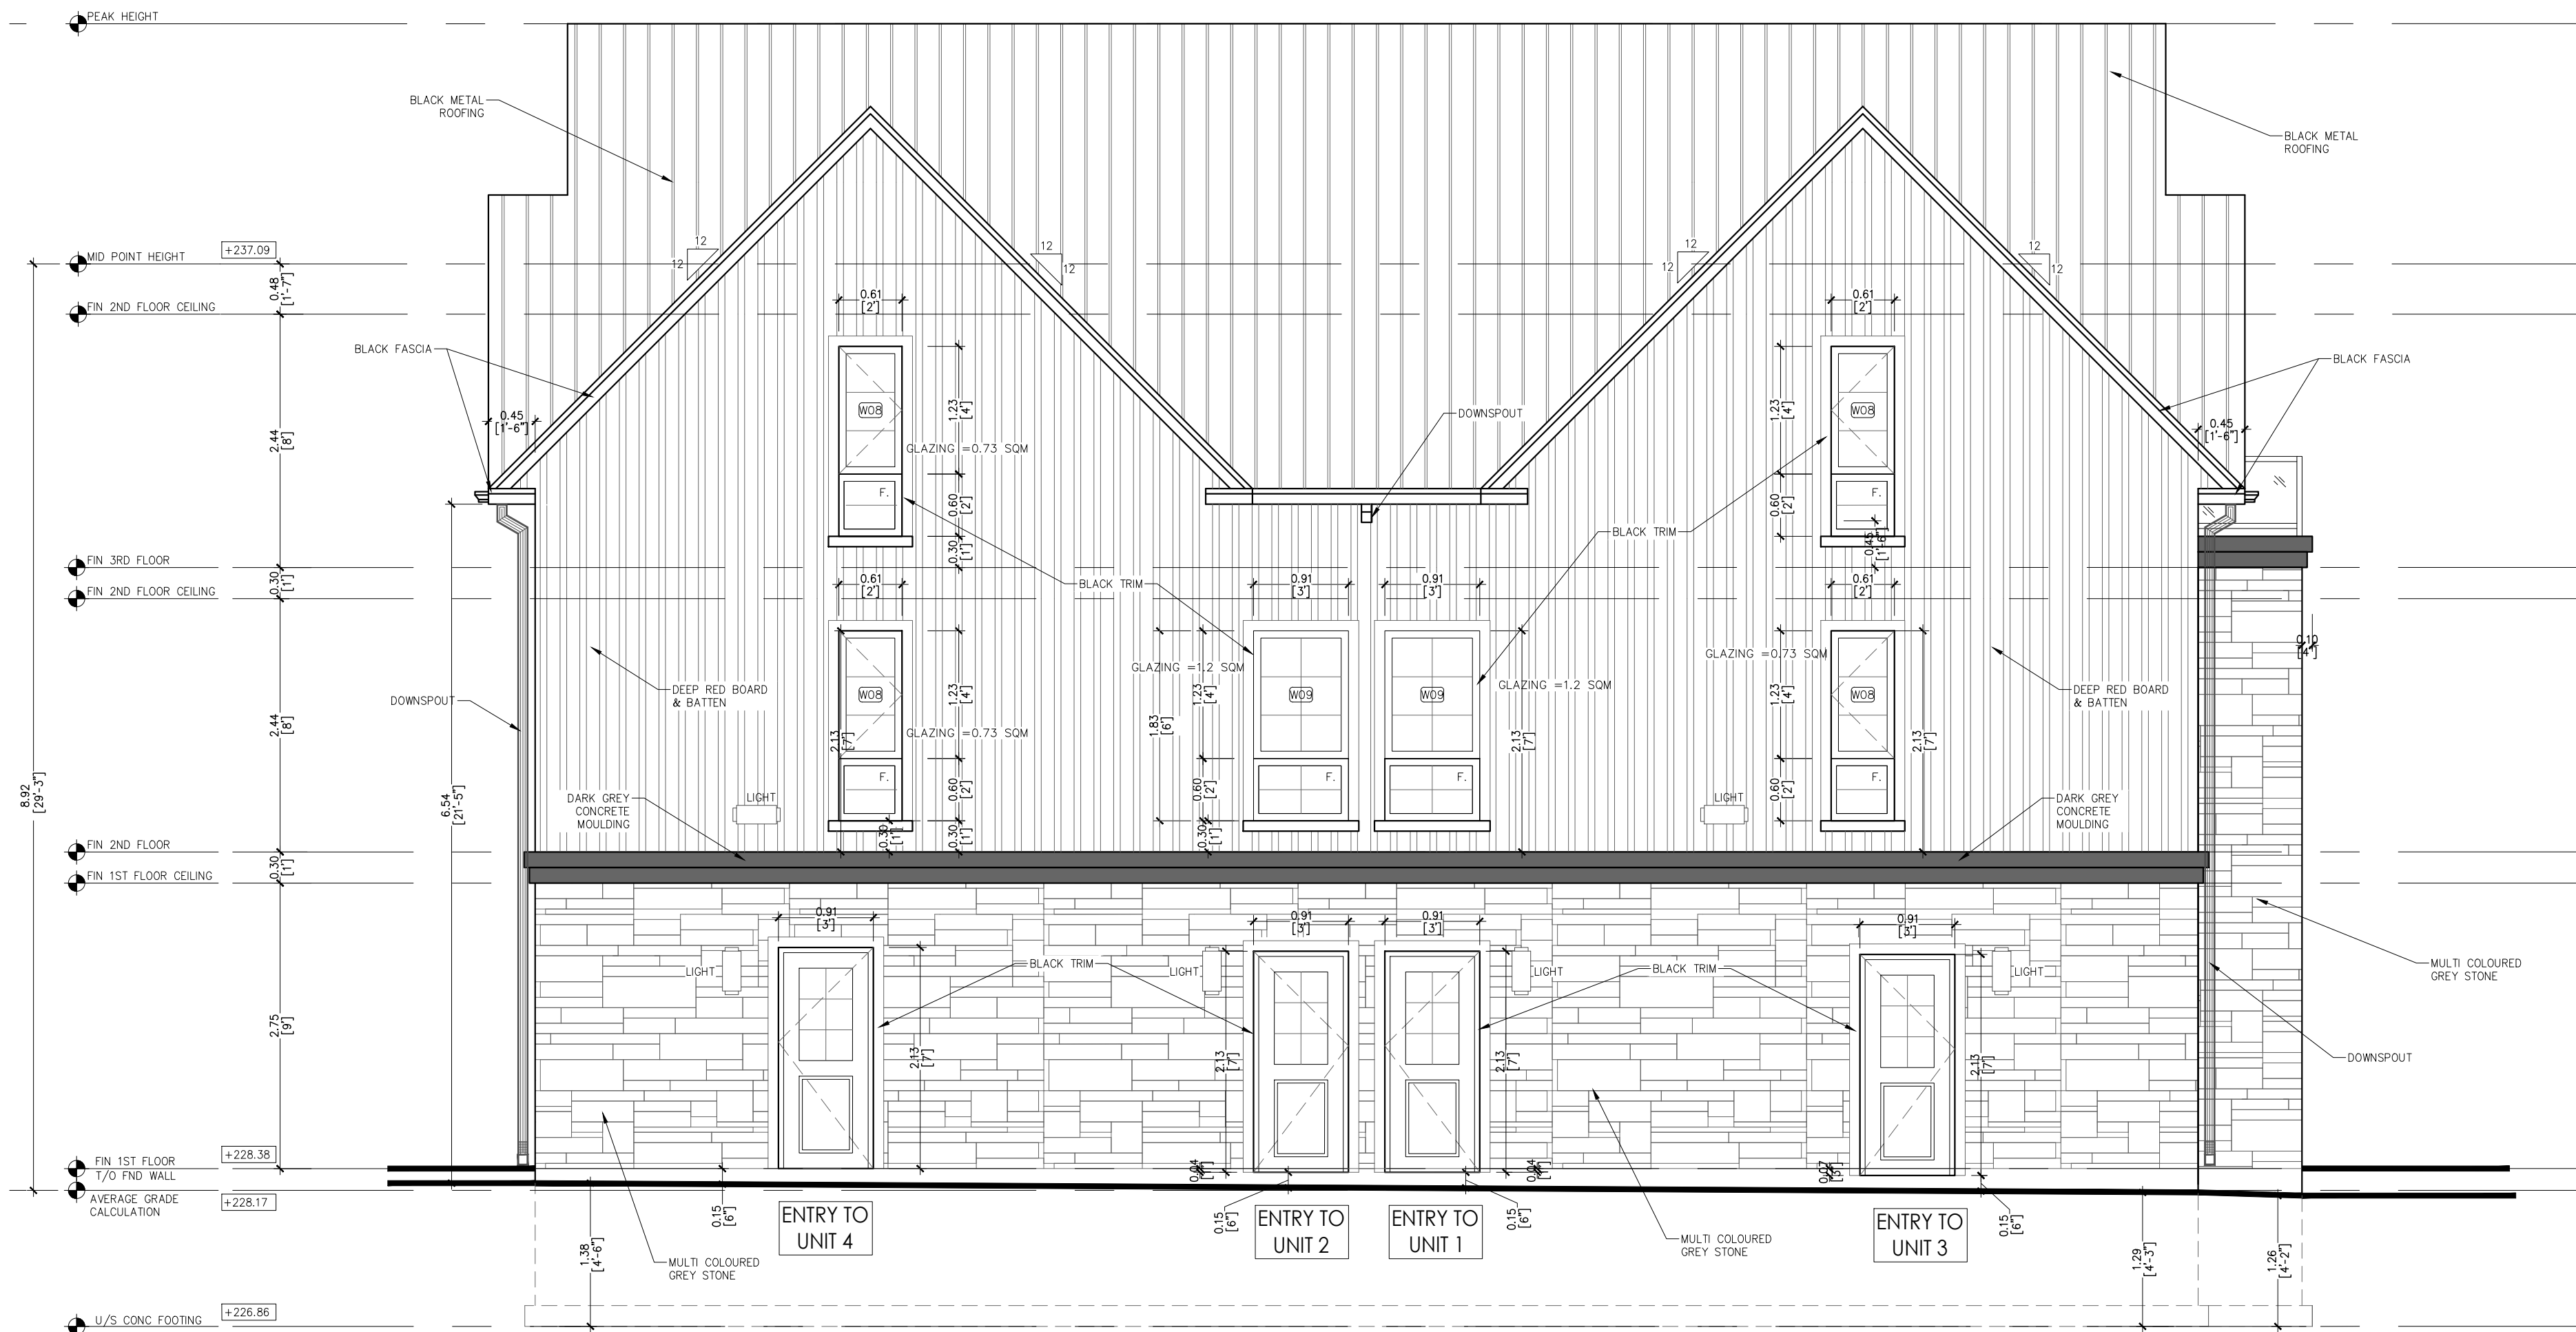

SIDE ELEVATION
NORTH (DRIVEWAY SIDE)

MATERIAL LEGEND

 	STONEROX VENEER STONE GEORGIAN VALLEY		METAL ROOFING WINDOW FRAMES FASCIA & TRIM
	JAMES HARDIE BOARD VERTICAL BOARD & BATTEN COUNTRYLANE RED		DARK GREY CONCRETE MOULDING

DESIGNER'S STAMP



GENERAL NOTES

ALL DRAWINGS ARE THE PROPERTY OF KBK ARCHITECTS AND THEY ARE NOT TO BE REPRODUCED IN WHOLE OR IN PART WITHOUT WRITTEN CONSENT FROM KBK ARCHITECTS INC.

CONTRACTOR TO CHECK AND VERIFY ALL DIMENSIONS BEFORE COMMENCING WORK AND TO REPORT ANY DISCREPANCIES TO THE ENGINEER OR KBK ARCHITECTS.

ALL CONSTRUCTION TO BE ACCORDING TO BEST COMMON PRACTICE AND CONFORM TO THE ONTARIO BUILDING CODE.

NO.	ISSUED FOR	DATE
1.	PRE-CONSULTATION	FEB 19, 2021
2.	INFORMAL SPA REVIEW	OCT 29, 2021
3.	SPA SUBMISSION	MAR 07, 2023



KBK ARCHITECTS INC.

T: 1 (800)-203-7010
INFO@KBKARCHITECTS.CA
Suite 300, 25 Sheppard Ave. West
Toronto M2N 6S6 Ontario

PROJECT ADDRESS
81 MARY STREET
BARRIE, ON

DRAWING
SIDE ELEVATION
(NORTH)

DRAWN
JL


PLOTTED DATE
MAR 07, 2023

SCALE
1 : 50

CHECKED
KYLE KHADRA

DRAWING NO

A2.2

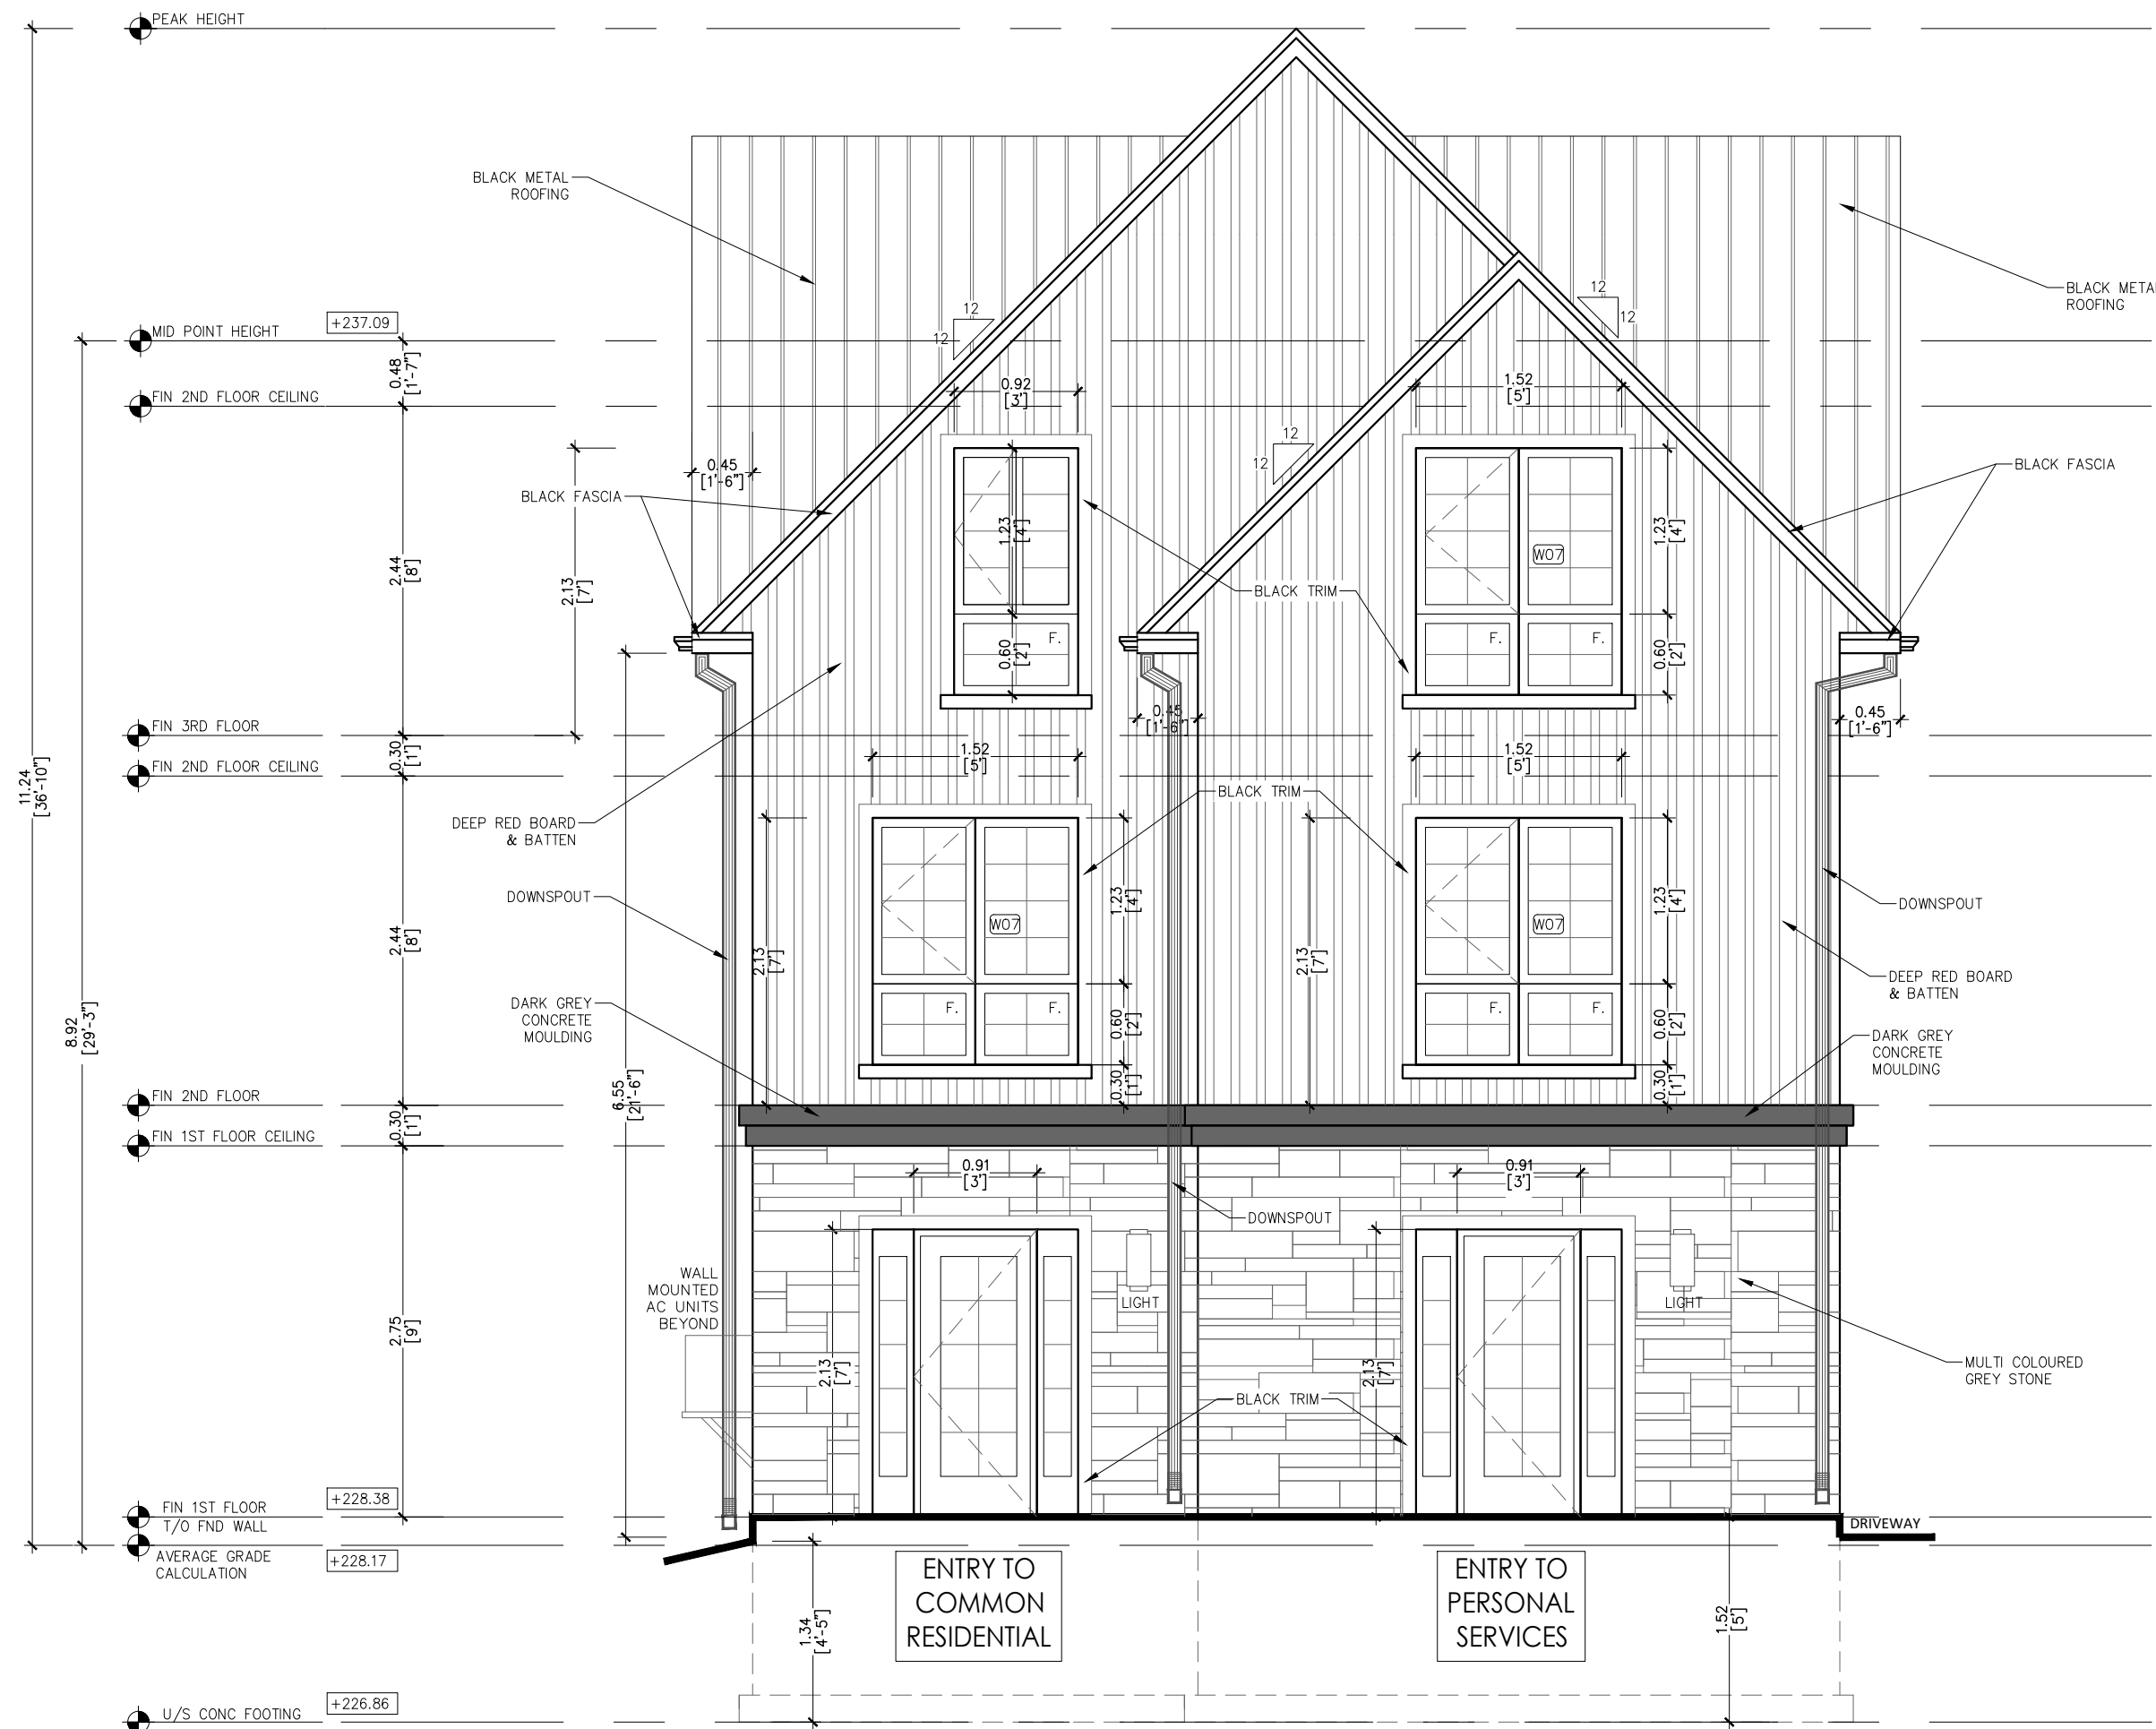

REAR ELEVATION
EAST


MATERIAL LEGEND



STONEROX VENEER STONE
GEORGIAN VALLEY



JAMES HARDIE BOARD
VERTICAL BOARD & BATTEN
COUNTRYLANE RED

 

METAL ROOFING
WINDOW FRAMES
FASCIA & TRIM



DARK GREY
CONCRETE MOULDING

DESIGNER'S STAMP




GENERAL NOTES

ALL DRAWINGS ARE THE PROPERTY OF KBK ARCHITECTS AND THEY ARE NOT TO BE REPRODUCED IN WHOLE OR IN PART WITHOUT WRITTEN CONSENT FROM KBK ARCHITECTS INC.

CONTRACTOR TO CHECK AND VERIFY ALL DIMENSIONS BEFORE COMMENCING WORK AND TO REPORT ANY DISCREPANCIES TO THE ENGINEER OR KBK ARCHITECTS.

ALL CONSTRUCTION TO BE ACCORDING TO BEST COMMON PRACTICE AND CONFORM TO THE ONTARIO BUILDING CODE.

NO.	ISSUED FOR	DATE
1	PRE-CONSULTATION	FEB 19, 2021
2	INFORMAL SPA REVIEW	OCT 29, 2021
3	SPA SUBMISSION	MAR 07, 2023

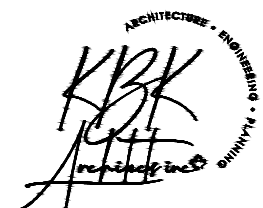

KBK ARCHITECTS INC.

T: 1 (800)-203-7010
INFO@KBKARCHITECTS.CA
Suite 300, 25 Sheppard Ave. West
Toronto M2N 6S6 Ontario

PROJECT ADDRESS
81 MARY STREET
BARRIE, ON

DRAWING
REAR ELEVATION
(EAST)


DRAWN	MLGR	DRAWING NO
JL	JL	
PLOTTED DATE		
MAR 07, 2023		
SCALE	1/8"=1'-0"	
CHECKED		
KYLE KHADRA		

A2.3



SIDE ELEVATION
SOUTH

MATERIAL LEGEND

 	STONEROX VENEER STONE GEORGIAN VALLEY		METAL ROOFING WINDOW FRAMES FASCIA & TRIM
	JAMES HARDIE BOARD VERTICAL BOARD & BATTEN COUNTRYLANE RED		DARK GREY CONCRETE MOULDING

DESIGNER'S STAMP




GENERAL NOTES

ALL DRAWINGS ARE THE PROPERTY OF KBK ARCHITECTS AND THEY ARE NOT TO BE REPRODUCED IN WHOLE OR IN PART WITHOUT WRITTEN CONSENT FROM KBK ARCHITECTS INC.

CONTRACTOR TO CHECK AND VERIFY ALL DIMENSIONS BEFORE COMMENCING WORK AND TO REPORT ANY DISCREPANCIES TO THE ENGINEER OR KBK ARCHITECTS

ALL CONSTRUCTION TO BE ACCORDING TO BEST COMMON PRACTICE AND CONFORM TO THE ONTARIO BUILDING CODE.

NO.	ISSUED FOR	DATE
1	PRE-CONSULTATION	FEB 19, 2021
2	INFORMAL SPA REVIEW	OCT 29, 2021
3	SPA SUBMISSION	MAR 07, 2023

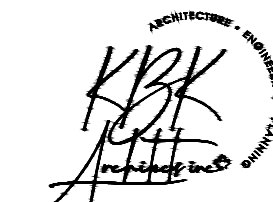

KBK ARCHITECTS INC.

T: 1 (800)-203-7010
INFO@KBKARCHITECTS.CA
Suite 300, 25 Sheppard Ave. West
Toronto M2N 6S6 Ontario

PROJECT ADDRESS
81 MARY STREET
BARRIE, ON

DRAWING
SIDE ELEVATION
(SOUTH)

DRAWN JL	MGGR JL	DRAWING NO
PLOTTED DATE MAR 07, 2023		A2.4
SCALE @18"x24" 1 : 50		
CHECKED KYLE KHADRA		