
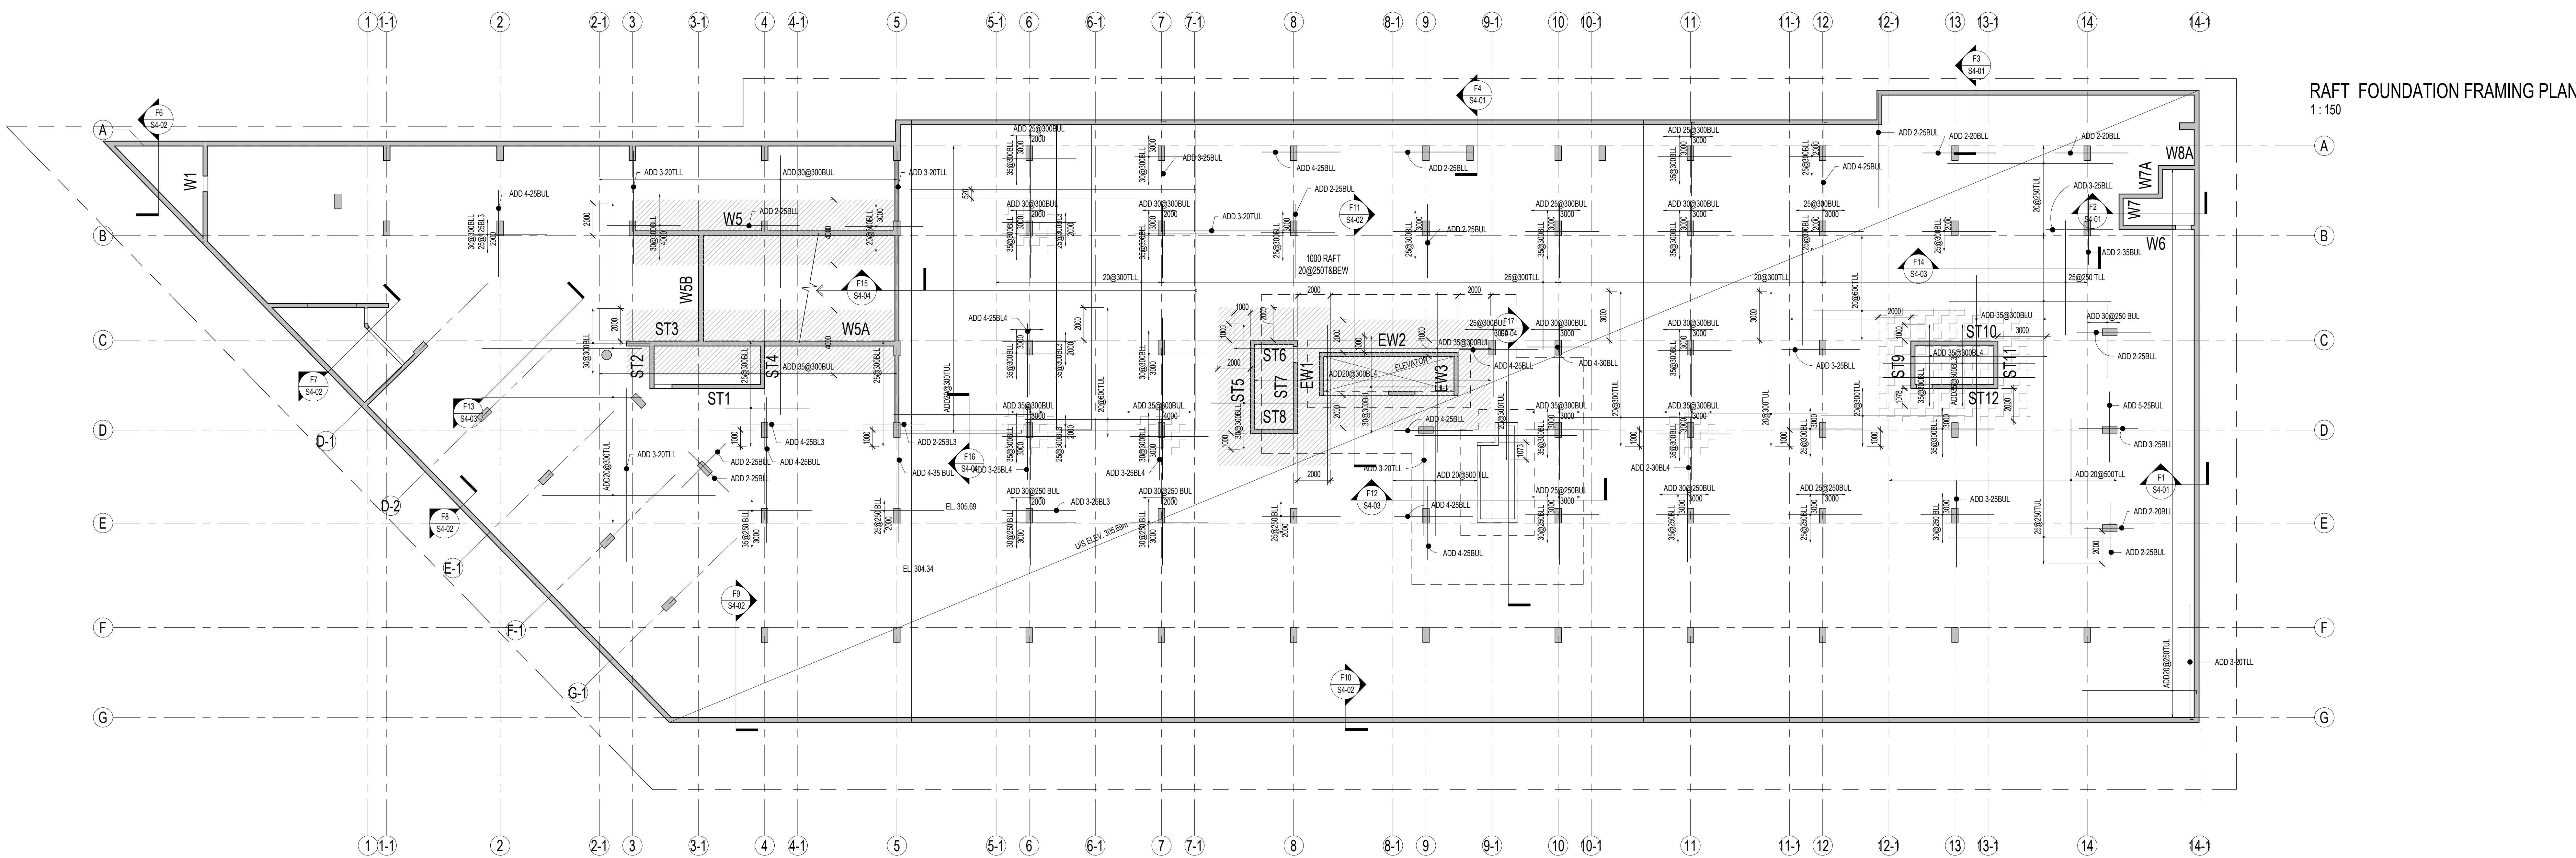


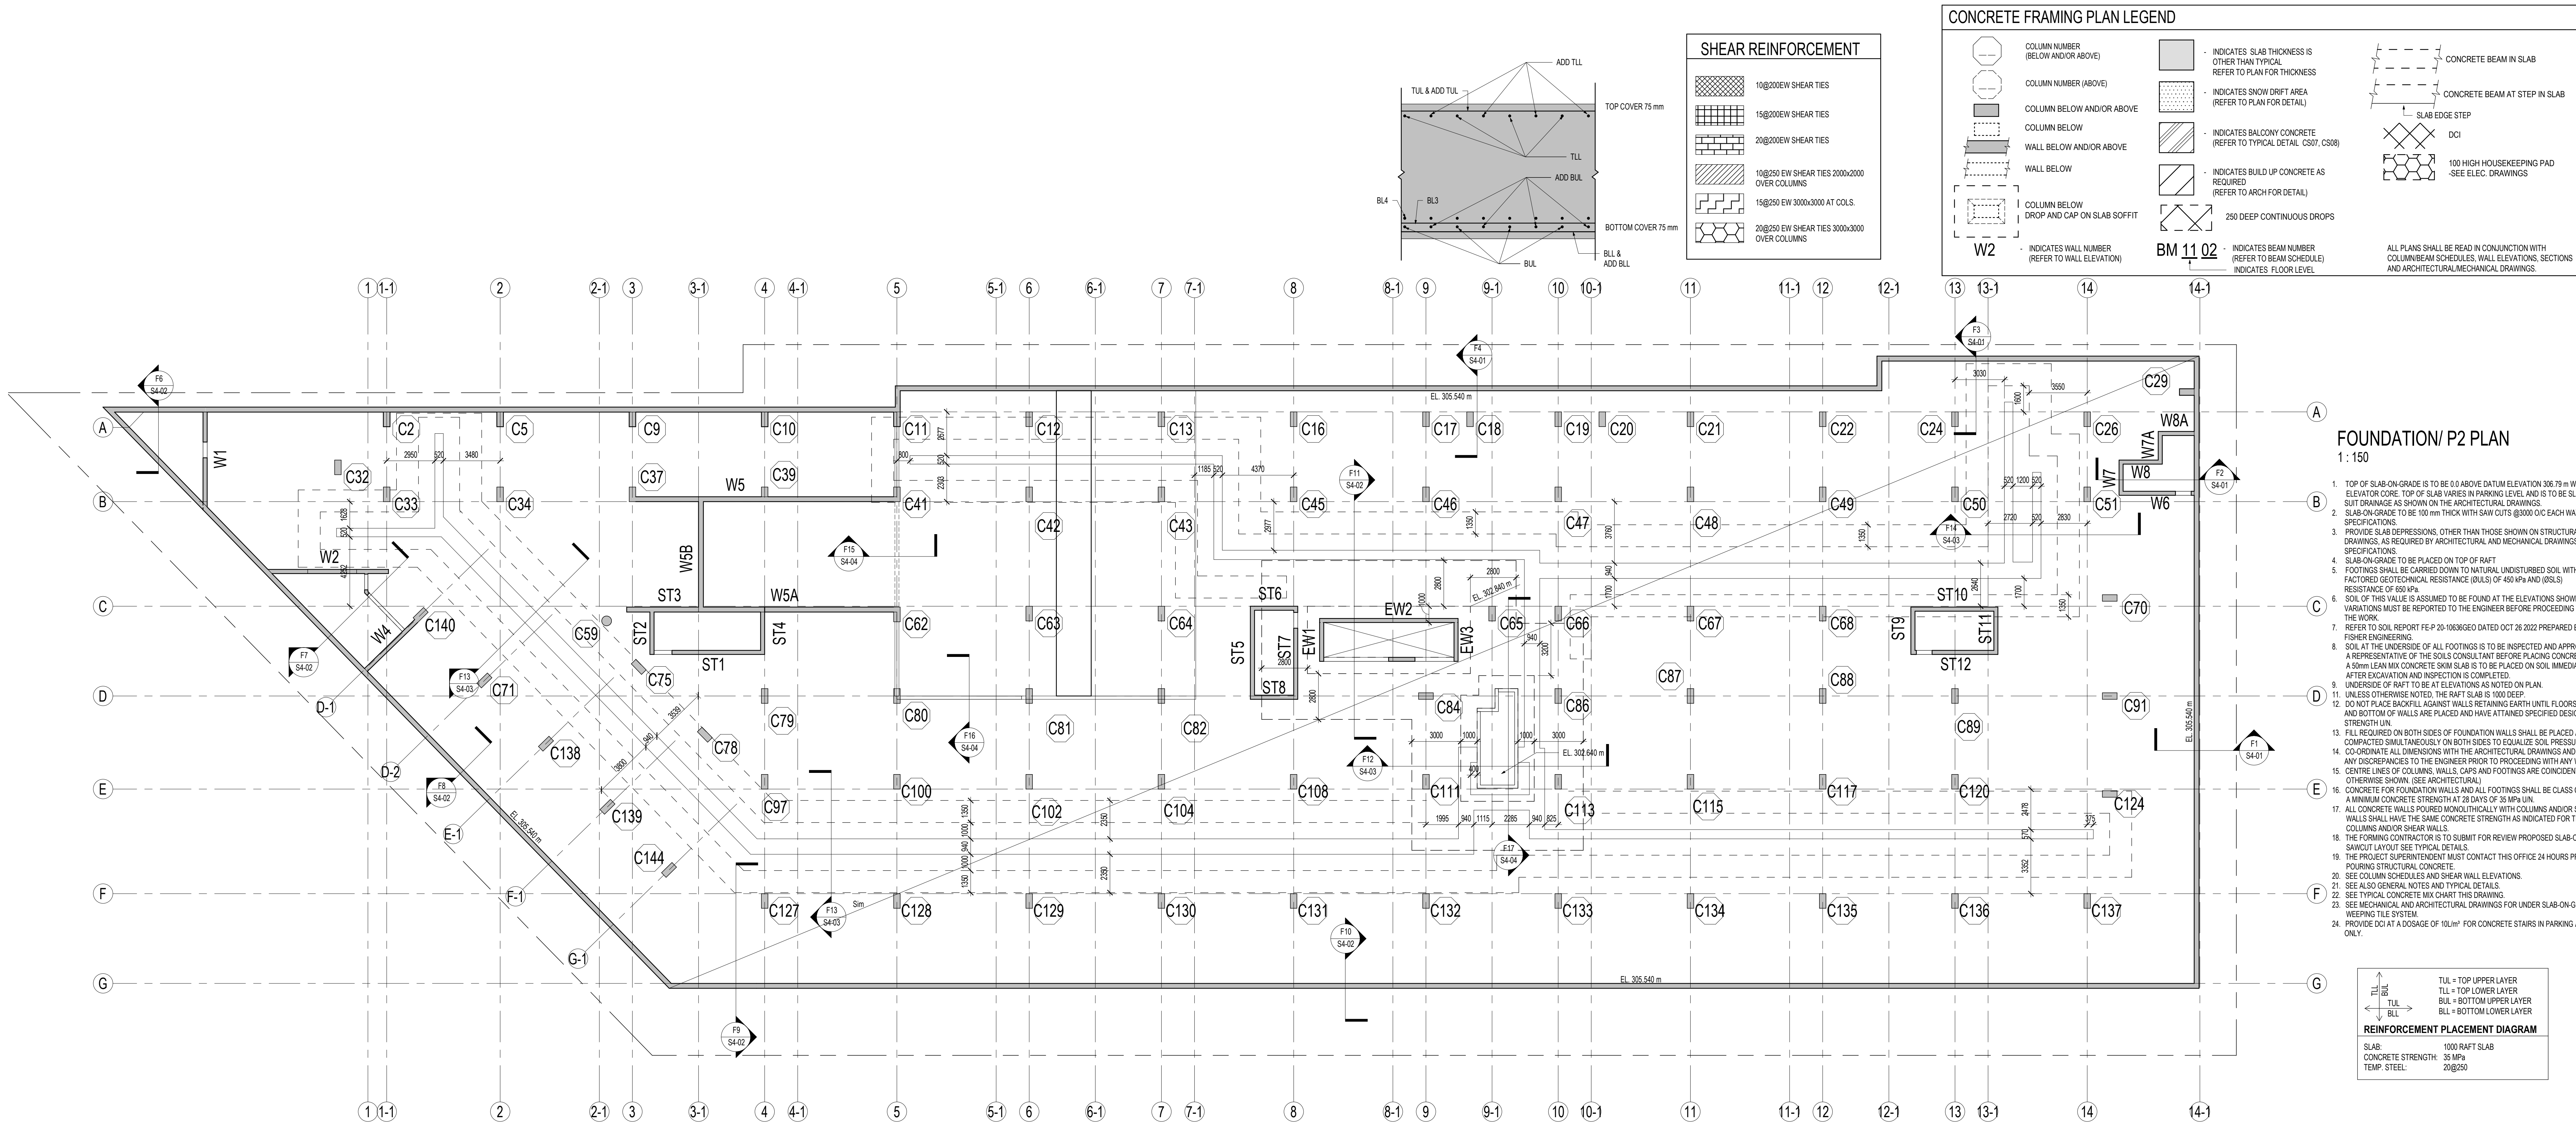

ISSUED FOR SITE PLAN APPROVAL	23.06.19
ISSUED FOR RAFT COORDINATION	23.09.07
ISSUED FOR PERMIT	22.12.06
Issued For	Date

THE CONTRACTOR SHALL CHECK ALL DIMENSIONS WITH THE LATEST ISSUE OF ARCHITECTURAL, MECHANICAL AND ELECTRICAL DRAWINGS. REPORT ANY DISCREPANCIES TO THE ARCHITECT BEFORE PROCEEDING WITH WORK.

stephenson
ENGINEERING
ASALAS O'BRIEN COMPANY

2550 Victoria Park Ave, Suite 602
Toronto ON M2J 5A1 Tel: (416) 635 9970
www.stephenson-eng.com | www.asalaso'brien.com

TRUE NORTH
PROJECT NORTH

PROPOSED MIXED USE DEVELOPMENT

ADDRESS:
440 Esna Road, Barrie ON

FOUNDATION/ P2 & RAFT FOUNDATION FRAMING PLANS

Project No.: 20201501
Scale: As indicated
Date: Issue Date
Drawn by: STEPHENSON ENG.


Drawing No.: S1-02 A


20201501-02



stephenso
ENGINEERING
A SALASO'BRIEN COMPANY

2550 Victoria Park Ave. Suite 602
Toronto ON M2J 5A9 | Tel: (416) 635 9970
www.stephenso-eng.com | www.salasobrien.com

 

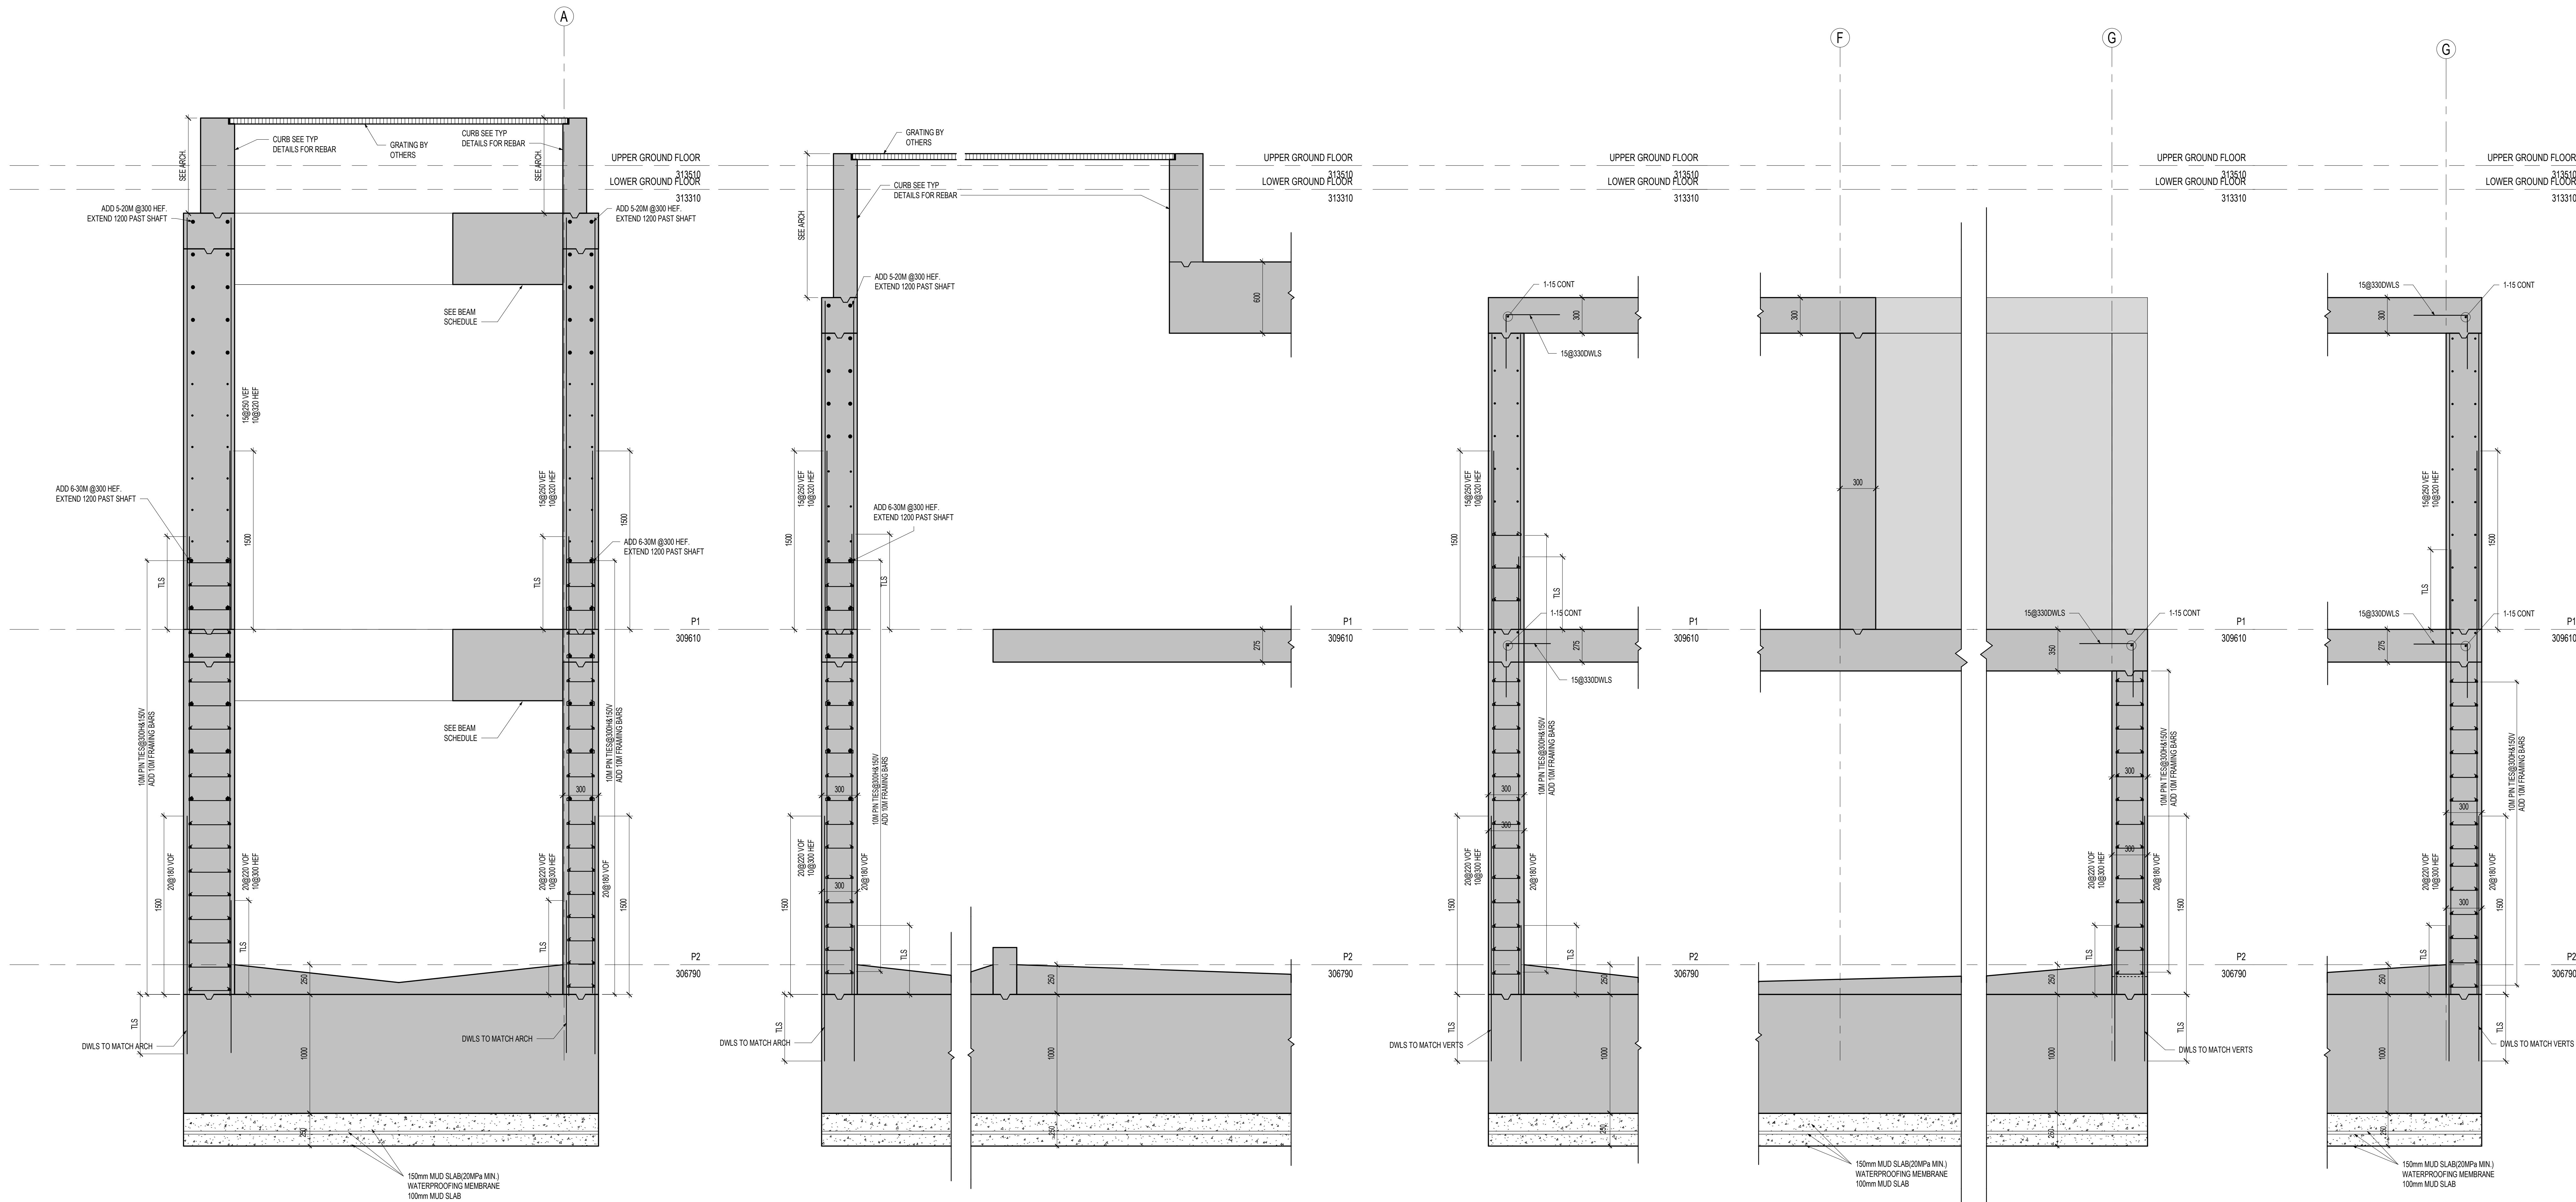


F6 SECTION
S4-02 1:20

F7 SECTION
S4-02 1:20

F8 SECTION
S4-02 1:20

F9 SECTION
S4-02 1:20

F10 SECTION
S4-02 1:20

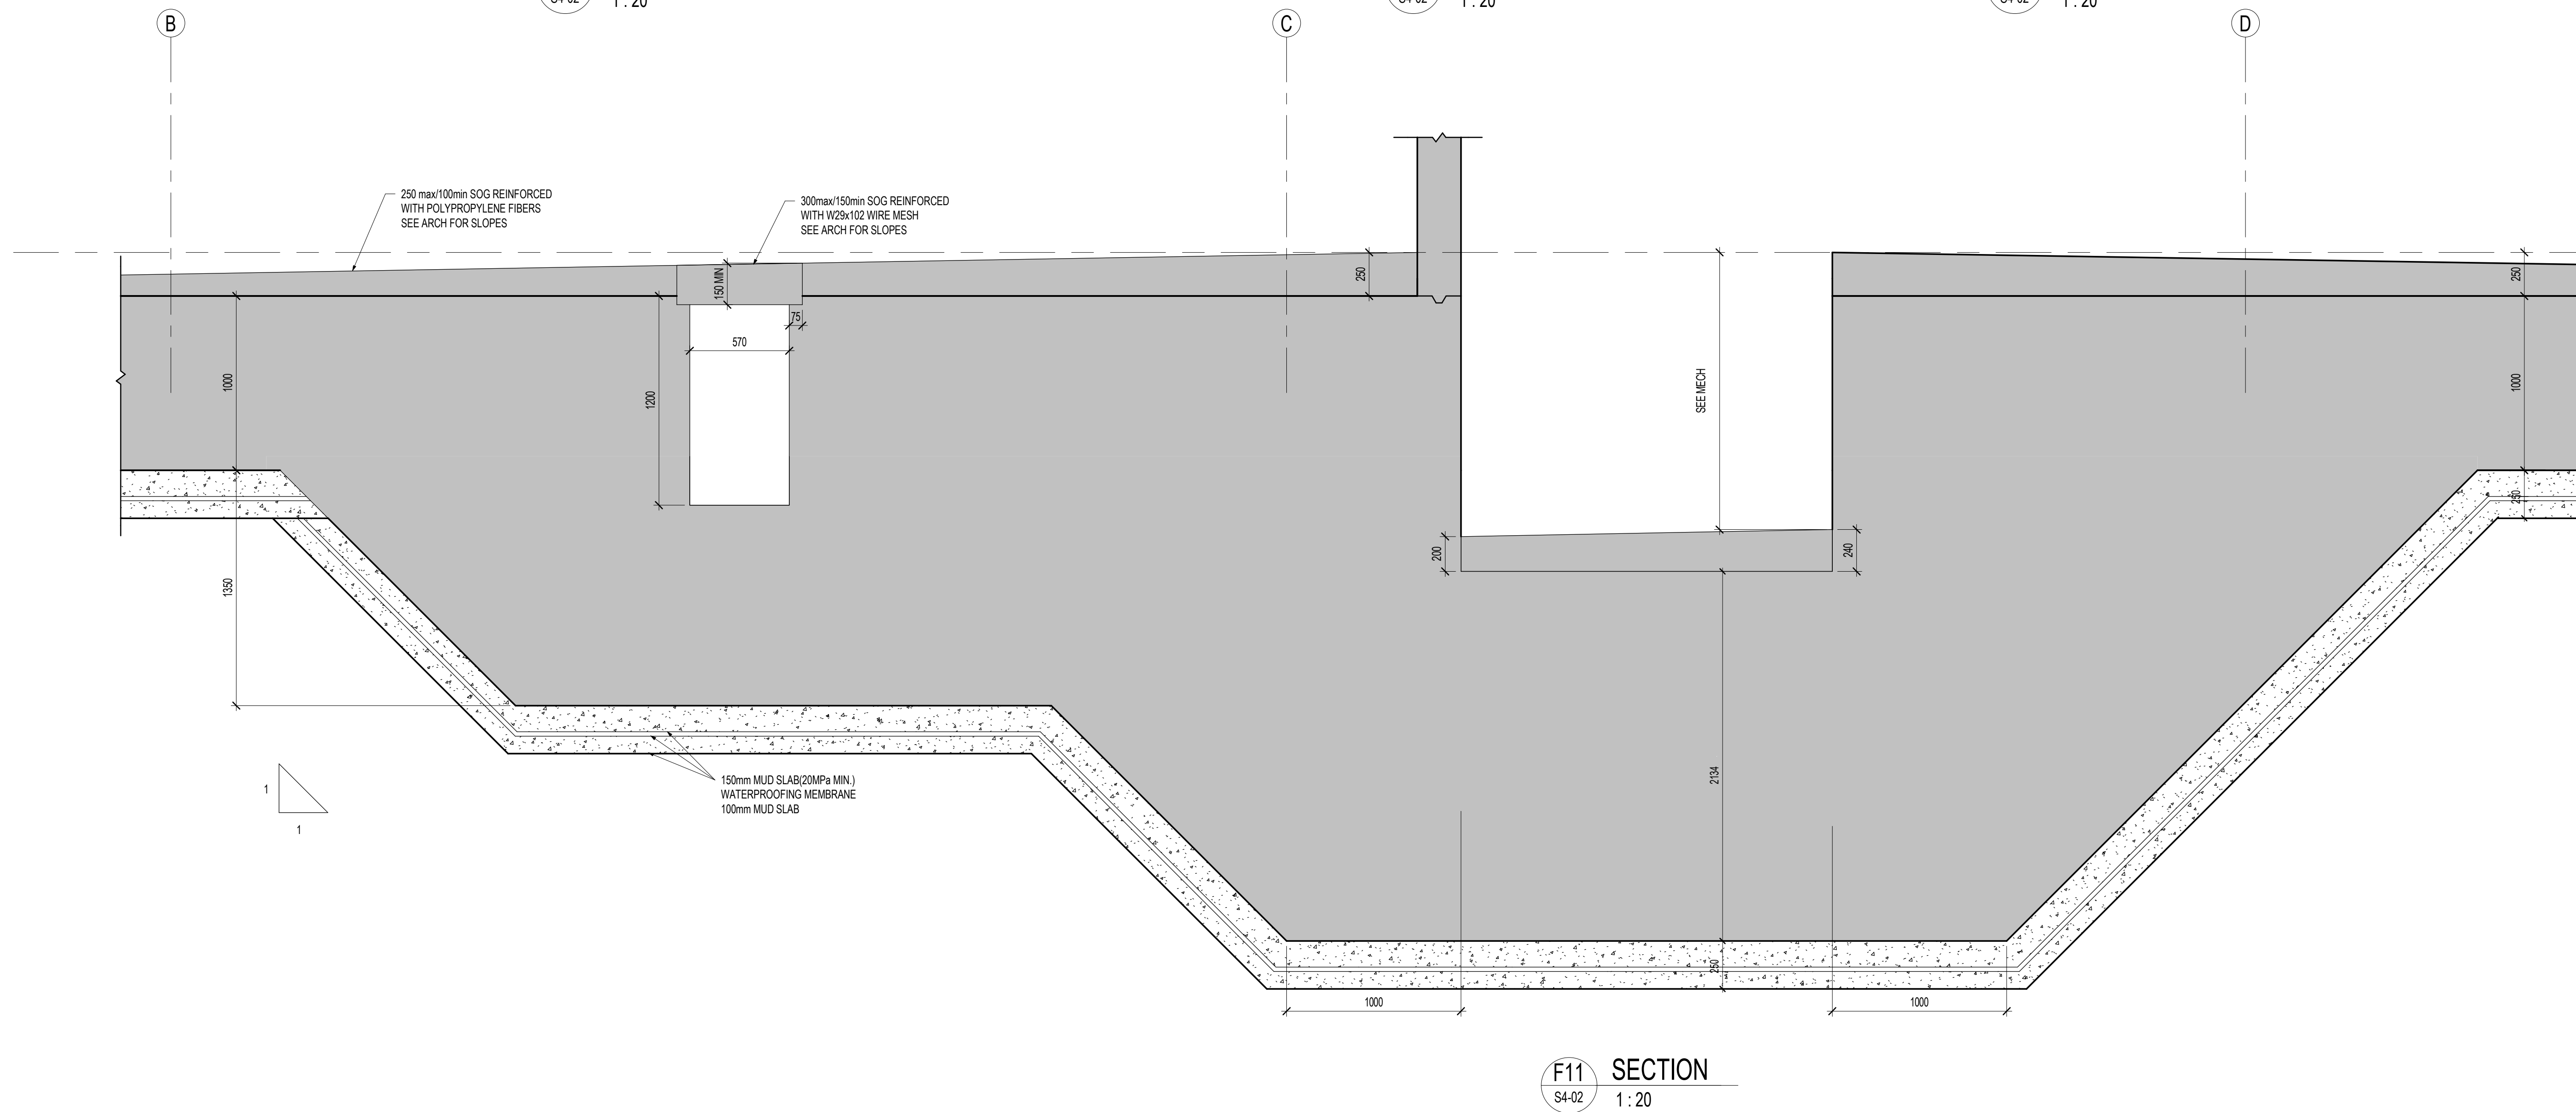


F11 SECTION
S4-02 1:20

1	ISSUED FOR PERMIT	22, 12, 16
2	ISSUED FOR RAFT COORDINATION	23, 03, 07
3	ISSUED FOR SITE PLAN APPROVAL	23, 06, 10

Issued For Date

THE CONTRACTOR SHALL CHECK ALL DIMENSIONS WITH THE LATEST ISSUE OF ARCHITECTURAL, MECHANICAL AND ELECTRICAL DRAWINGS. REPORT ANY DISCREPANCIES TO THE ARCHITECT BEFORE PROCEEDING WITH WORK.

stephenson
ENGINEERING
ASALAS O'BRIEN COMPANY
2550 Victoria Park Ave, Suite 602
Toronto, ON M2J 5A1 | Tel: (416) 635-9970
www.stephenson-eng.com | www.asalaso'brien.com

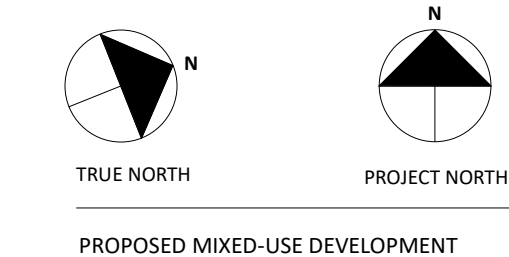

ADDRESS:
440 Esna Road, Barrie, ON


FOUNDATION
SECTIONS

Project No.: 20201501
Scale: 1:20
Date: Issue Date
Drawn by: STEPHENSON ENG.

Drawing No.: S4-02



F12 SECTION
S4-03 1:20

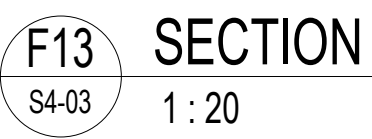
[illegible]

ISSUED FOR SITE PLAN APPROVAL	23_05_10
ISSUED FOR RAFT COORDINATION	23_03_07
Issued For	Date

THE CONTRACTOR SHALL CHECK ALL DIMENSIONS WITH THE LATEST ISSUE OF ARCHITECTURAL, MECHANICAL AND ELECTRICAL DRAWINGS. REPORT ANY DISCREPANCIES TO THE ARCHITECT BEFORE PROCEEDING WITH WORK.



550 Victoria Park Ave. Suite 602
Toronto ON M2J 5A9 | Tel: (416) 635 9970
www.stephenson-eng.com | www.salasobrien.com

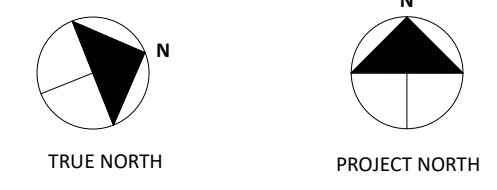

PROPOSED MIXED-USE DEVELOPMENT

ADDRESS:
440 Essa Road, Barrie ON

FOUNDATION SECTIONS

Project No.: 20201501
Scale: 1 : 20
Date: Issue Date
Drawn by: STEPHENSON ENG.

Drawing No.: **C4-02**

S4-03

