


GENERAL NOTES

ALL DRAWINGS ARE THE PROPERTY OF THE ARCHITECT. REPRODUCTION OF DRAWINGS WITHOUT WRITTEN PERMISSION OF THE ARCHITECT IS PROHIBITED.


THE GENERAL CONTRACTOR SHALL CHECK AND VERIFY ALL DIMENSIONS BEFORE PROCEEDING WITH THE WORK. ANY DISCREPANCIES SHALL BE REPORTED TO THE ARCHITECT IMMEDIATELY.

ALL WORK SHALL CONFORM TO THE LATEST EDITION OF THE ONTARIO BUILDING CODE.


IT IS THE RESPONSIBILITY OF THE GENERAL CONTRACTOR TO COORDINATE ALL STRUCTURAL, MECHANICAL AND ELECTRICAL WORK.

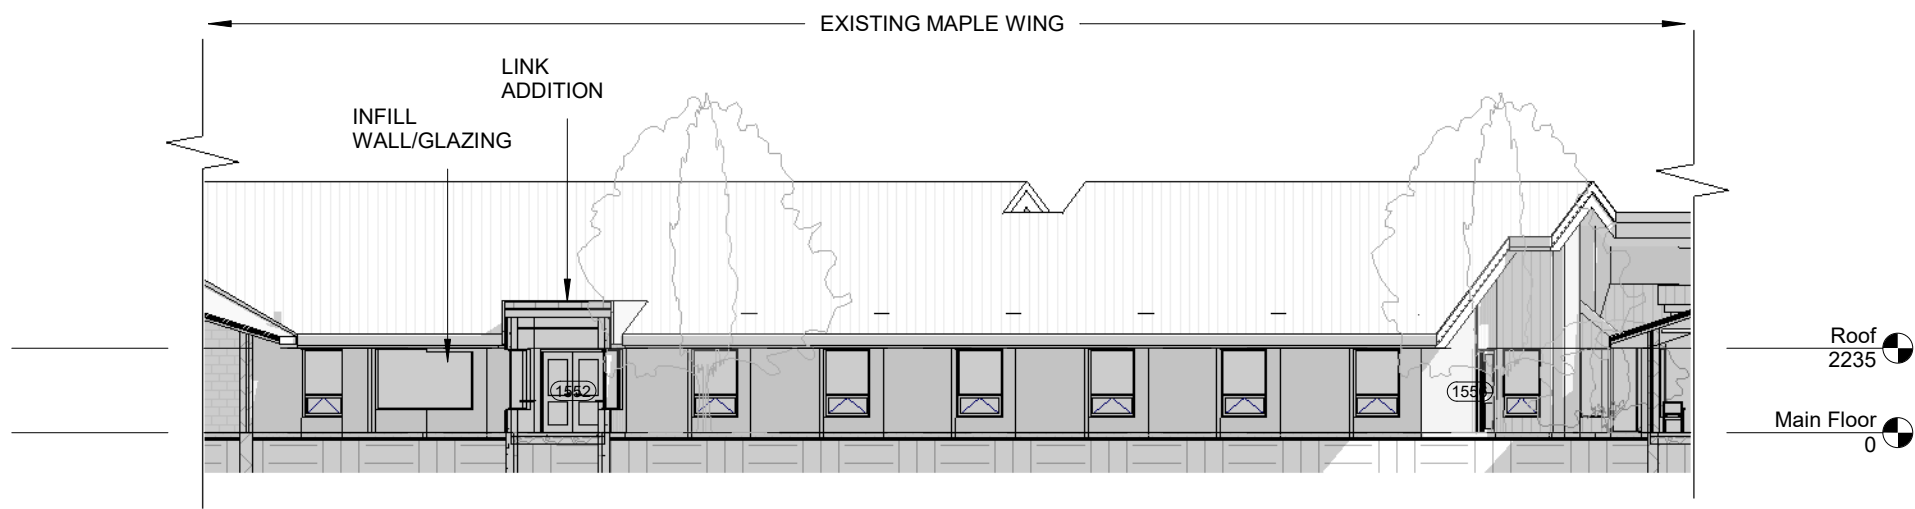


8 Courtyard South Elevation
1 : 200

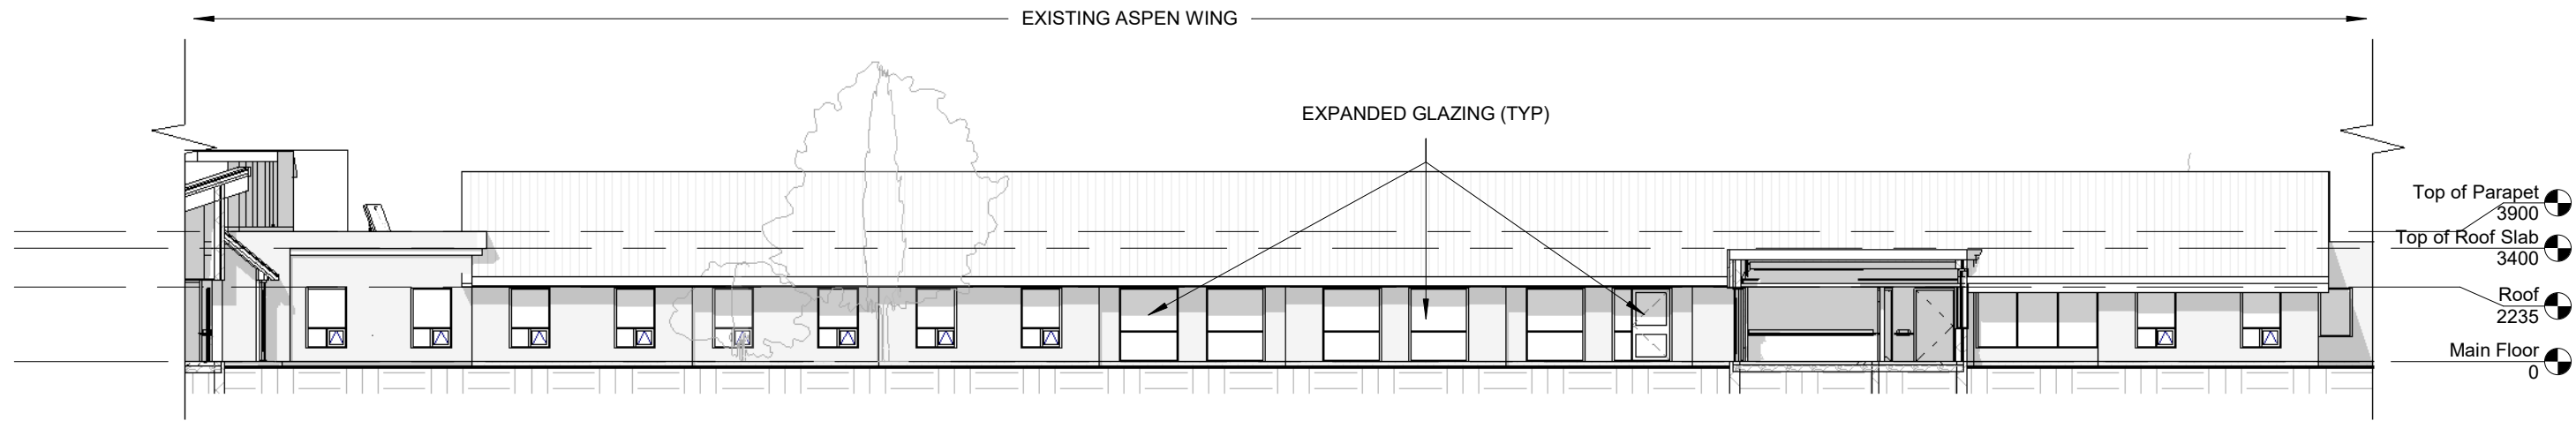


7 Courtyard West Elevation
1 : 200

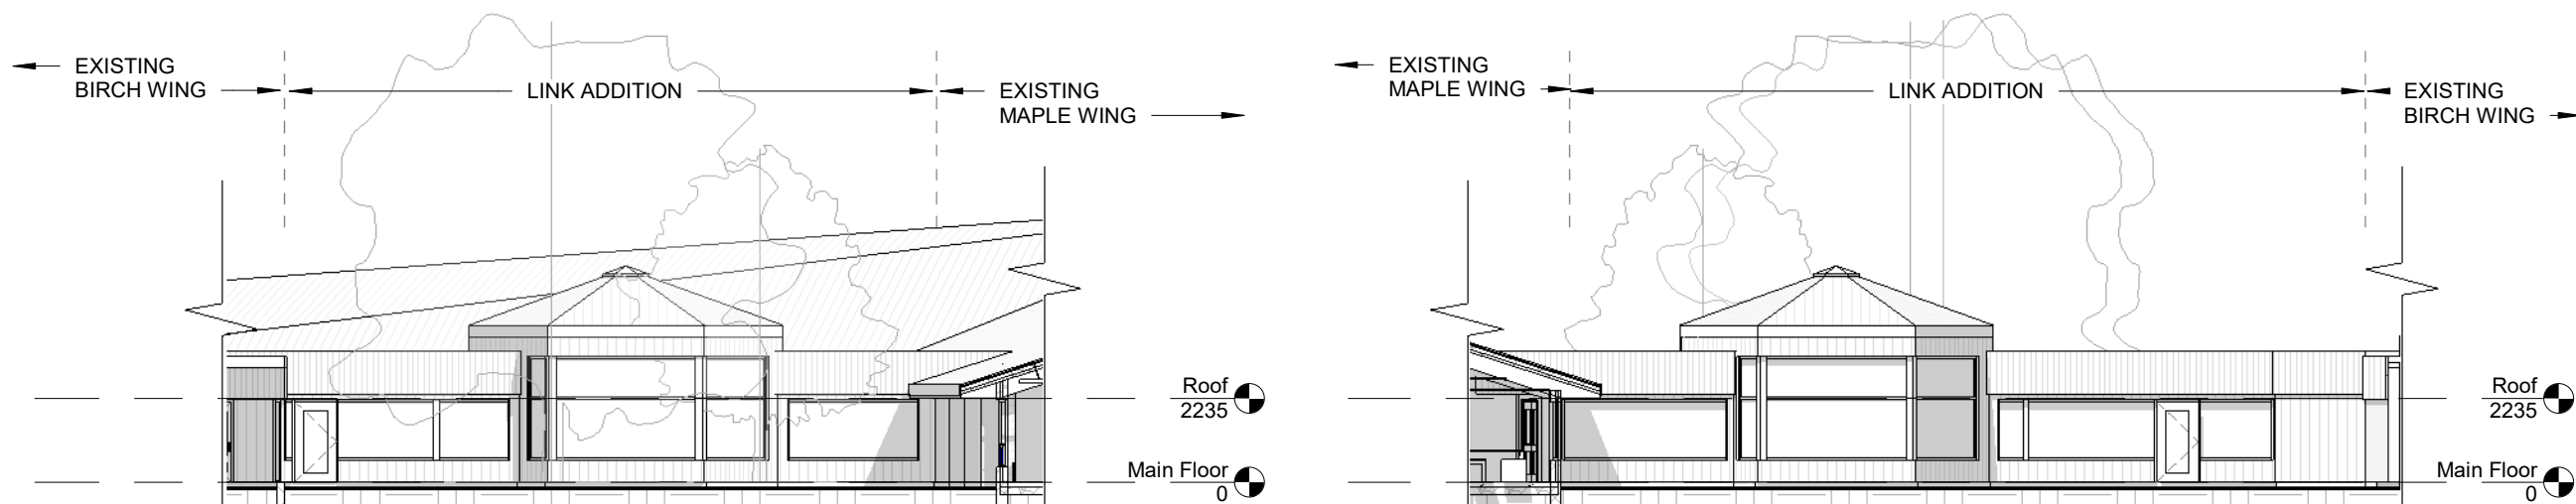


6 Link West
1 : 200

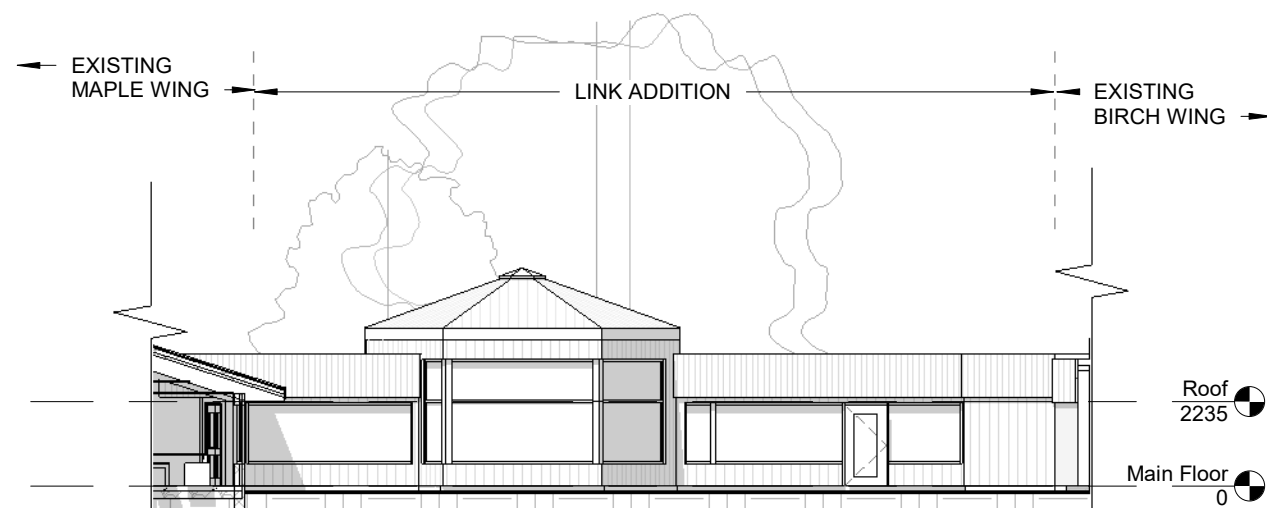


5 Link East
1 : 200

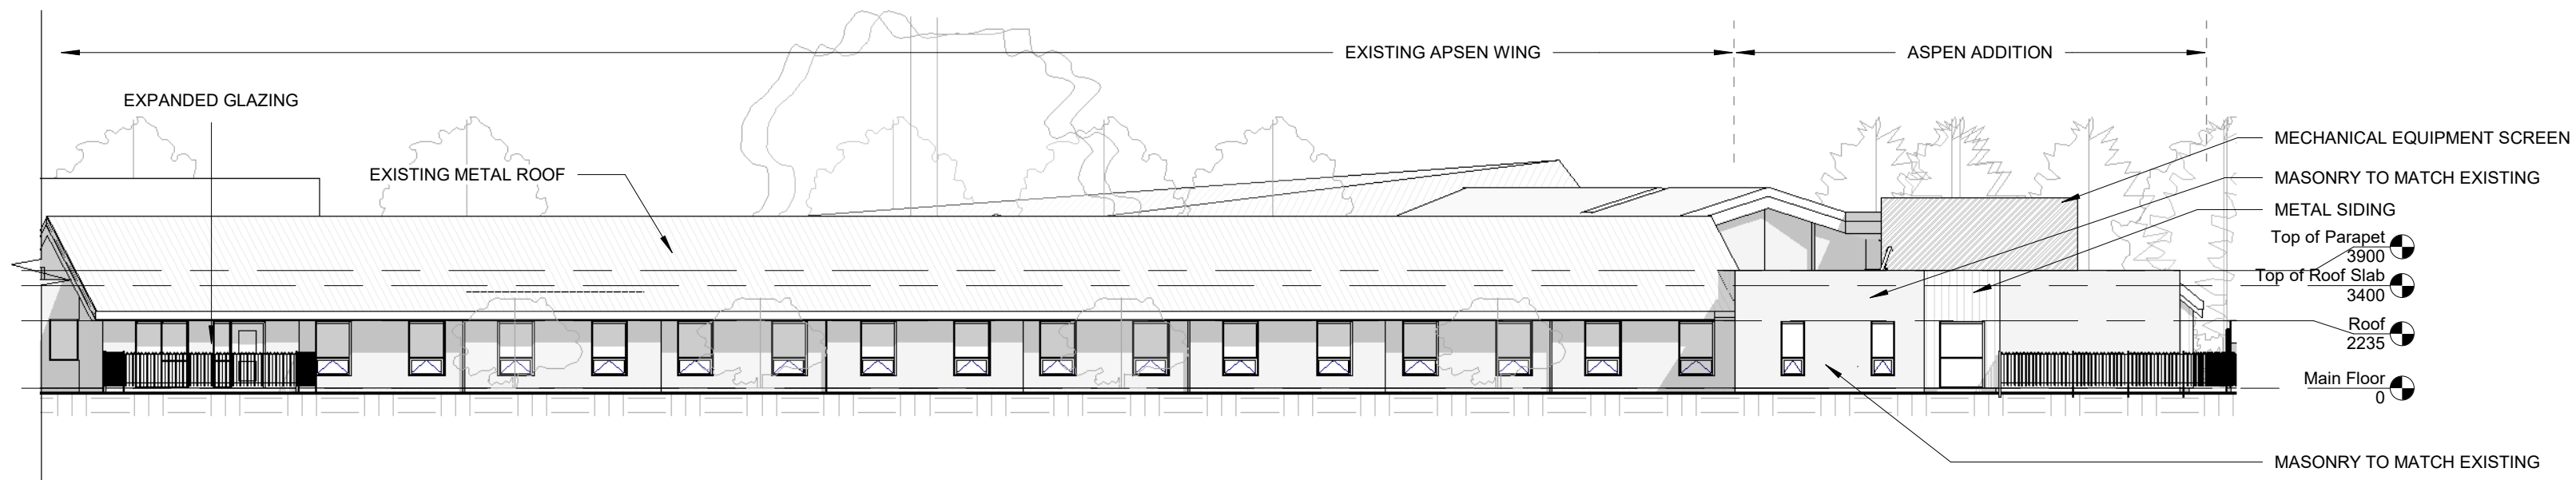


4 West
1 : 200

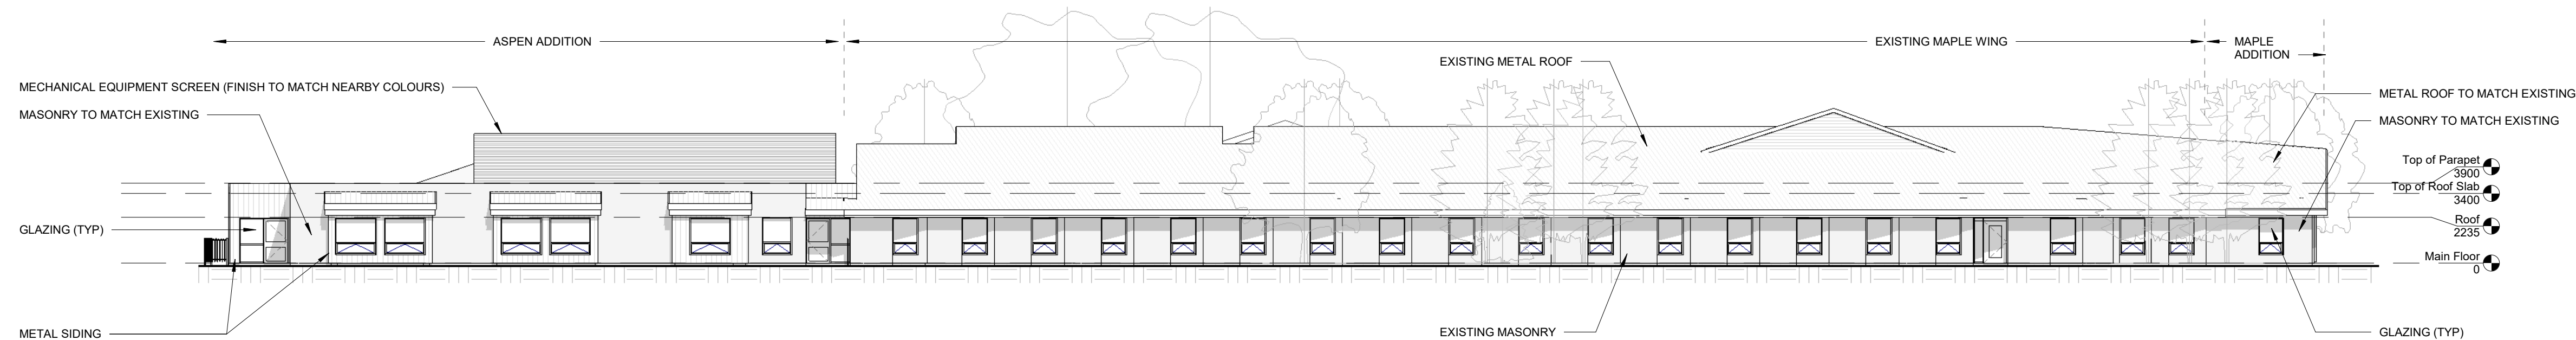

3 South
1 : 200

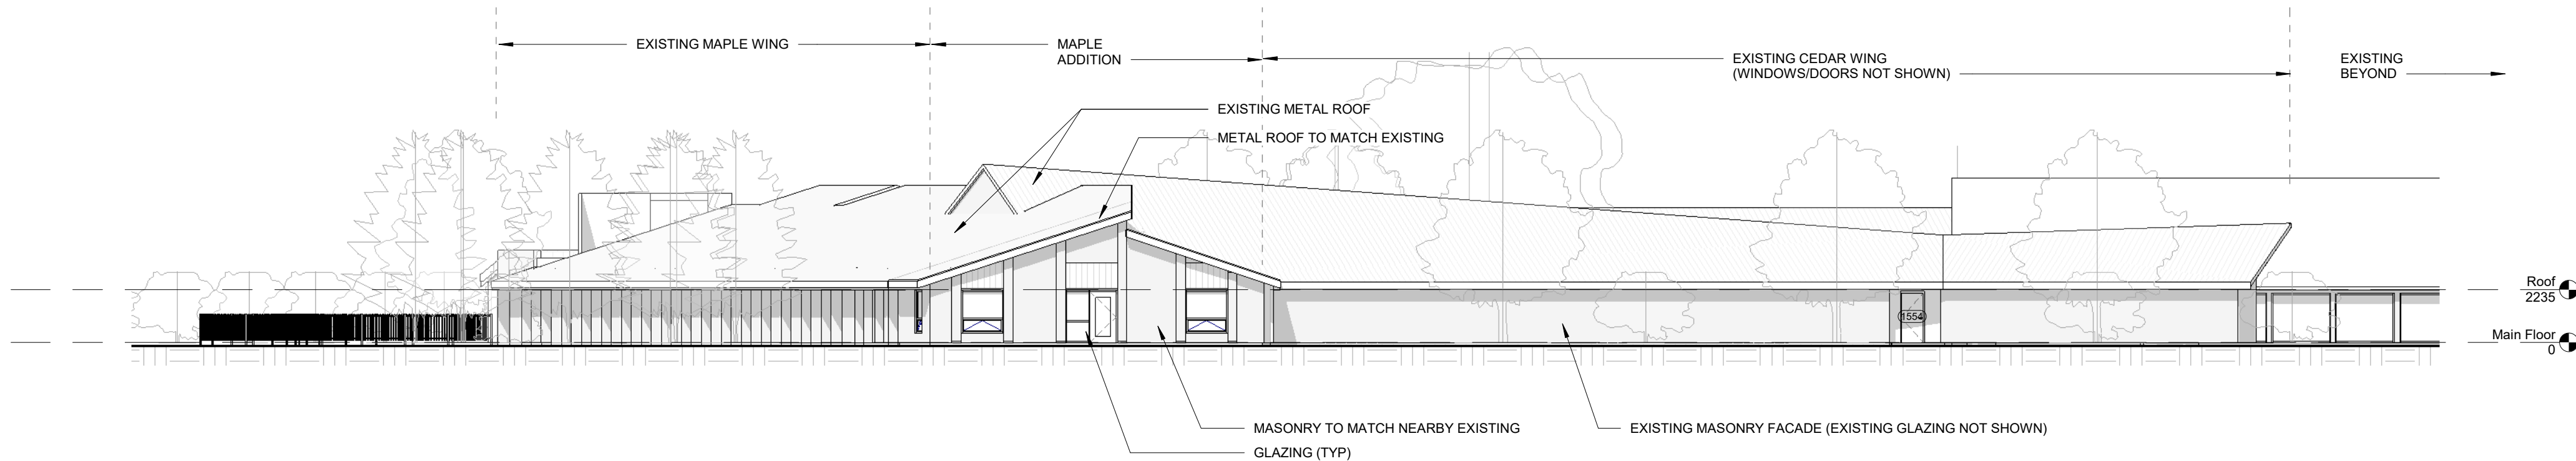


2 East
1 : 200

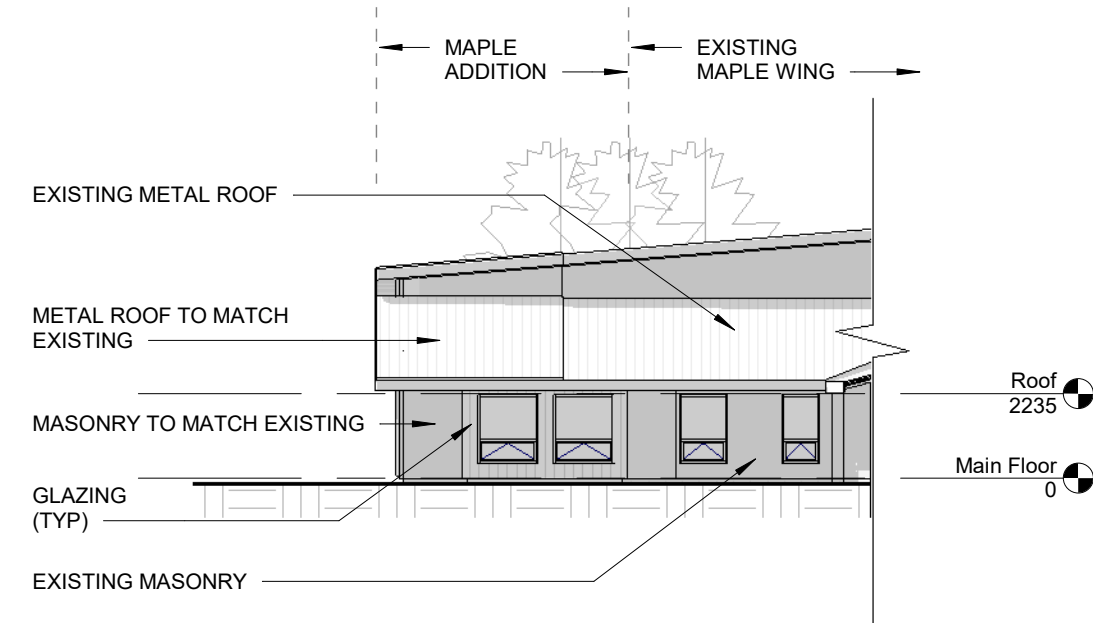

1 Maple North
1 : 200

No.	Description	Date
1	Planning Preconsultation	26 Jan 2023
2	Submission	
	Site Plan Amendment	21 Mar 2023
	Submission	

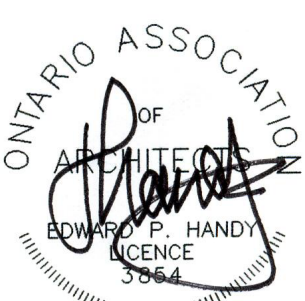

TED HANDY and ASSOCIATES
Inc. ARCHITECTS
76 Mary Street
Barrie, Ont. L4N 1T1
Tel. 705.734.3580
Fax 705.721.0266

**Grove Park Home
Redevelopment**

234 Cook Street, Barrie

Elevations

Project number 1758

A3.1

Scale 1 : 200

2023-03-21 3:02:10 PM