
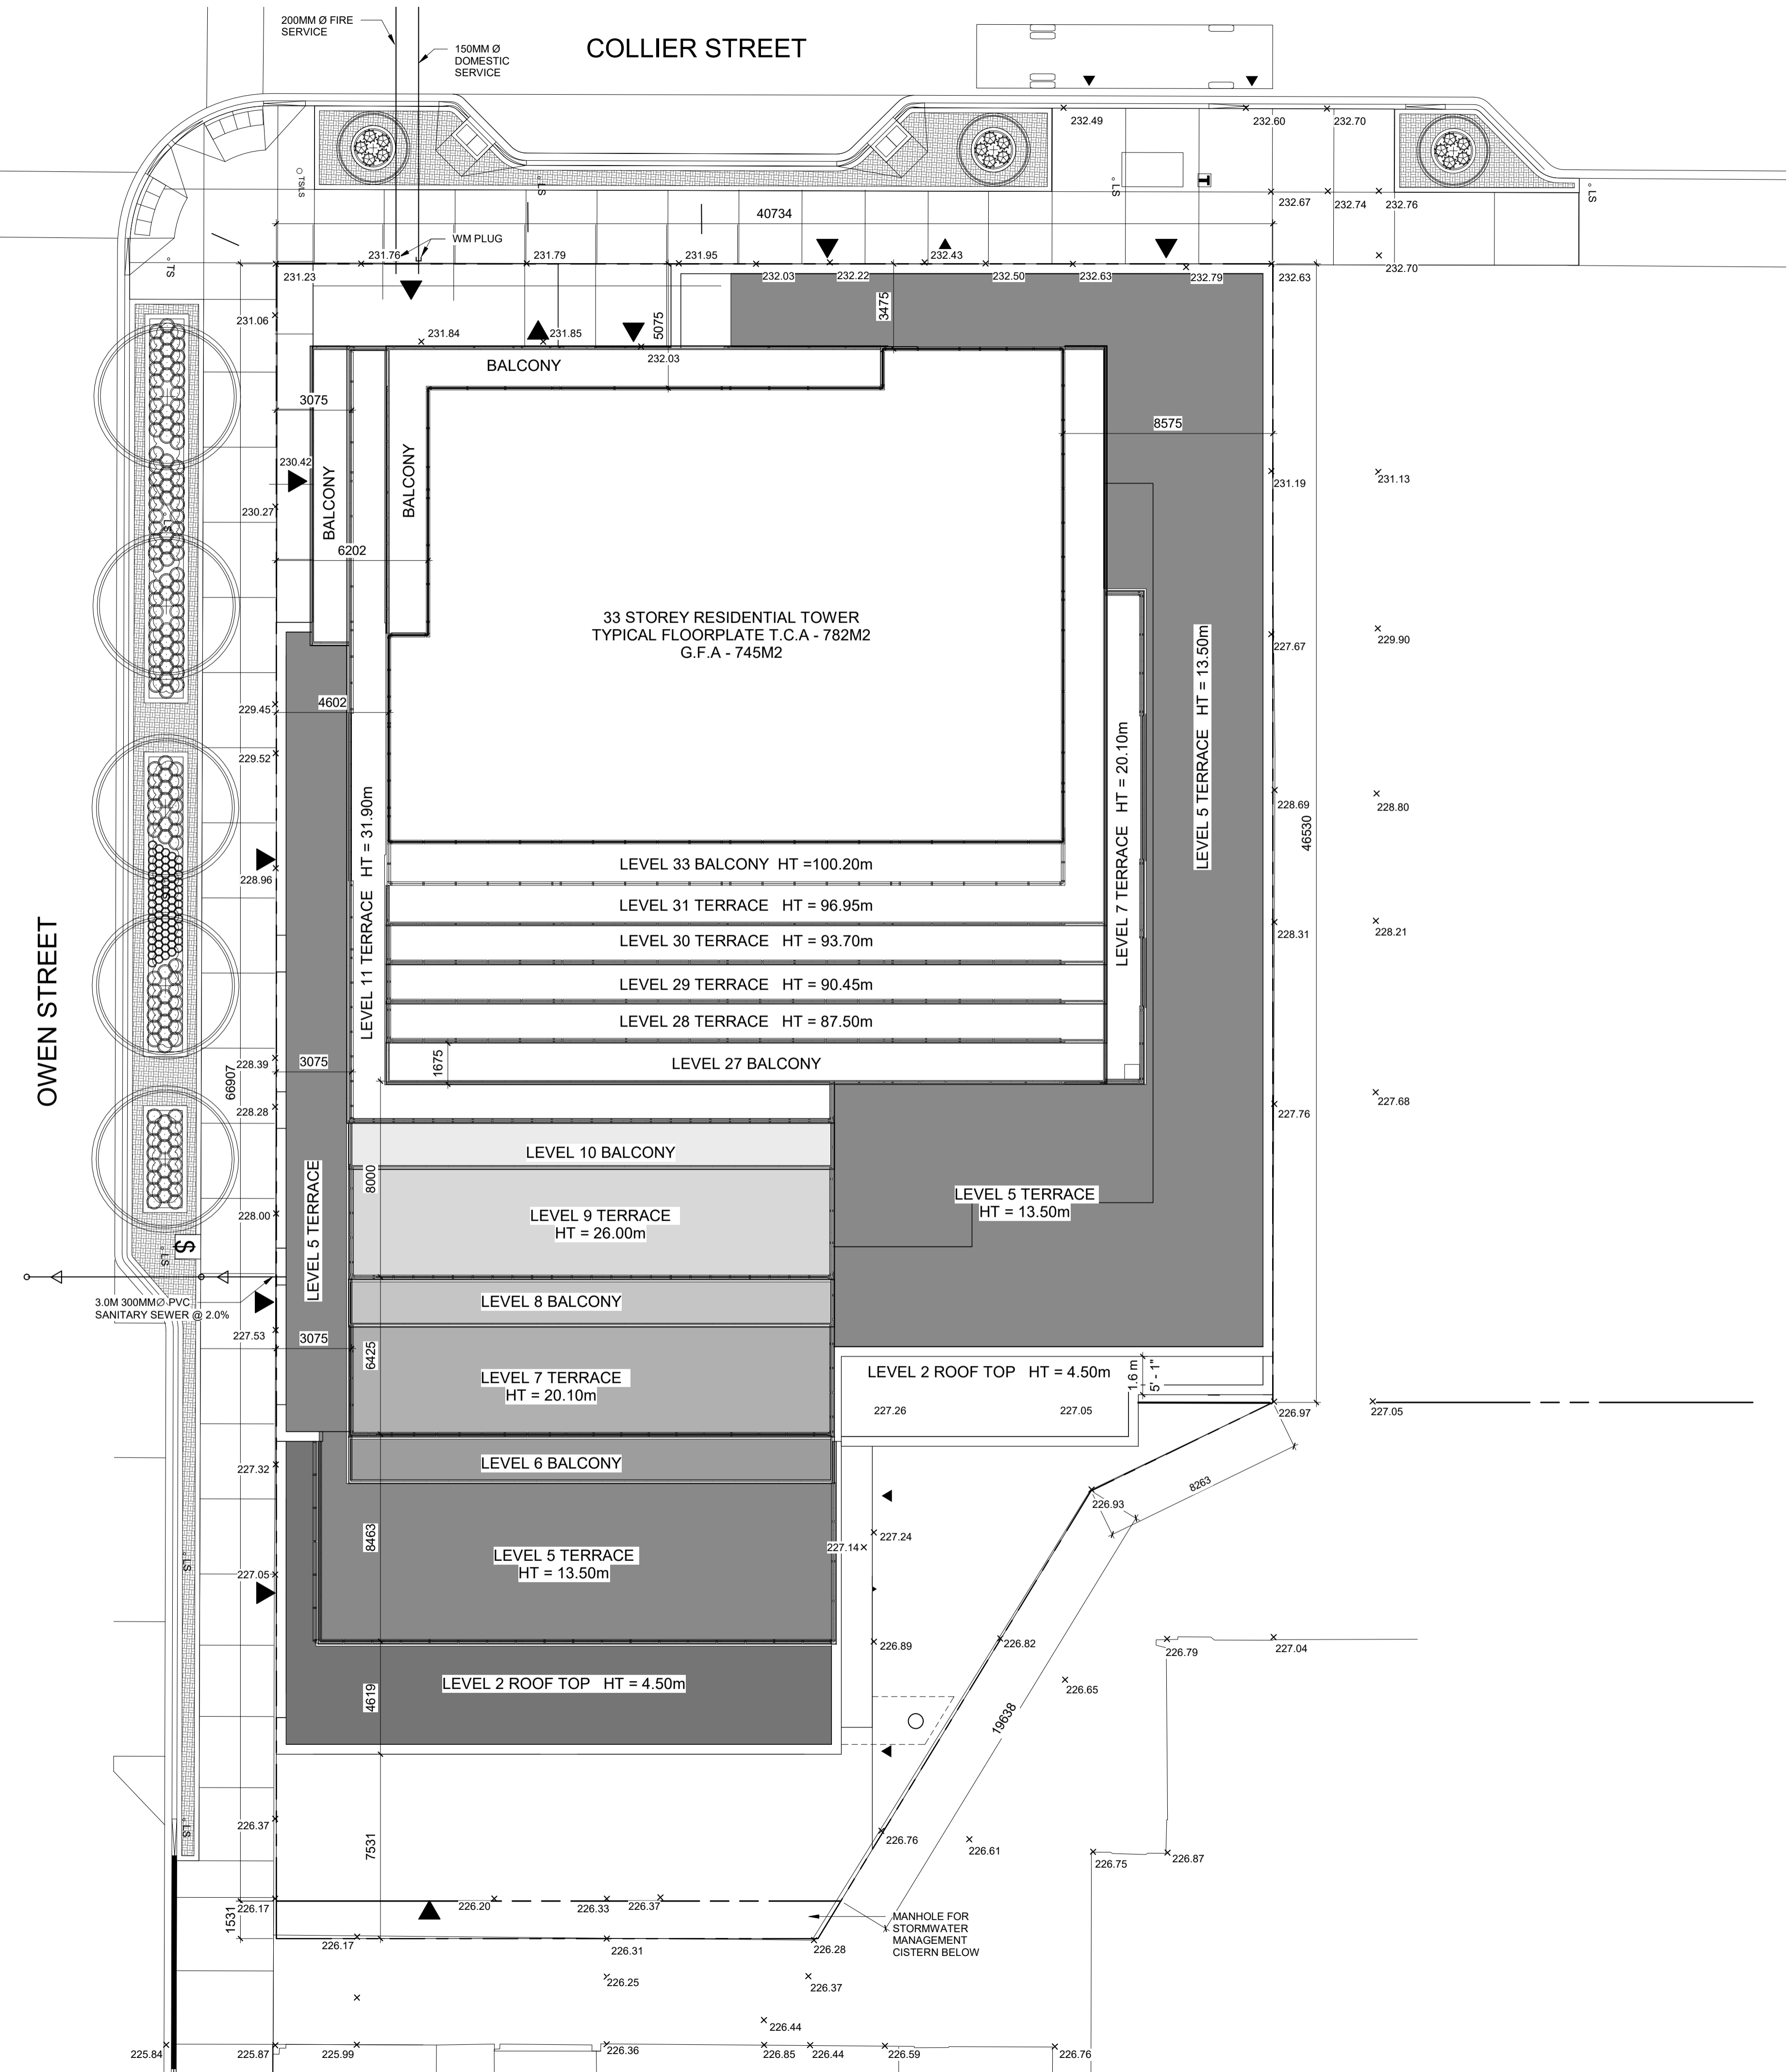


- General Notes
1. ALL DIMENSIONS IN MILLIMETRES.
 2. VERIFY ALL DIMENSIONS.
 3. DO NOT SCALE DRAWINGS.
 4. CHECK DRAWINGS AGAINST SPECIFICATIONS.
 5. USE THE LATEST REVISED DRAWINGS ONLY.
 6. REPORT ANY DISCREPANCIES, DISCOVERED ERRORS, OR OMISSIONS, TO THE ARCHITECT BEFORE PROCEEDING.
 7. DRAWINGS AND SPECIFICATIONS ARE THE PROPERTY OF THE ARCHITECT, AND MUST BE RETURNED UPON COMPLETION OF WORK.

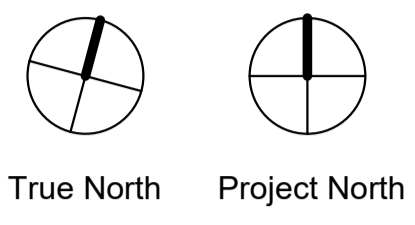

No.	Issue	Date
1	REISSUED PER CITY COMMENTS	April 21, 2023

SSA Scott Shields Architects Inc.
317 King Street West, Toronto, Ontario M5V 1J5
T +1 416-924-2177 F +1 416-924-7398
scottarch.ca

Collier & Owen Street
Barrie
49 Collier Street, Barrie,
ON


Drawing
SITE PLAN

Project number	21323
Date	2022-06-03
Drawn by	AH
Checked by	AS

A1.02

Scale

- General Notes
1. ALL DIMENSIONS IN MILLIMETRES.
 2. VERIFY ALL DIMENSIONS.
 3. DO NOT SCALE DRAWINGS.
 4. CHECK DRAWINGS AGAINST SPECIFICATIONS.
 5. USE THE LATEST REVISED DRAWINGS ONLY.
 6. REPORT ANY DISCREPANCIES, DISCOVERED ERRORS, OR OMISSIONS, TO THE ARCHITECT BEFORE PROCEEDING.
 7. DRAWINGS AND SPECIFICATIONS ARE THE PROPERTY OF THE ARCHITECT, AND MUST BE RETURNED UPON COMPLETION OF WORK.

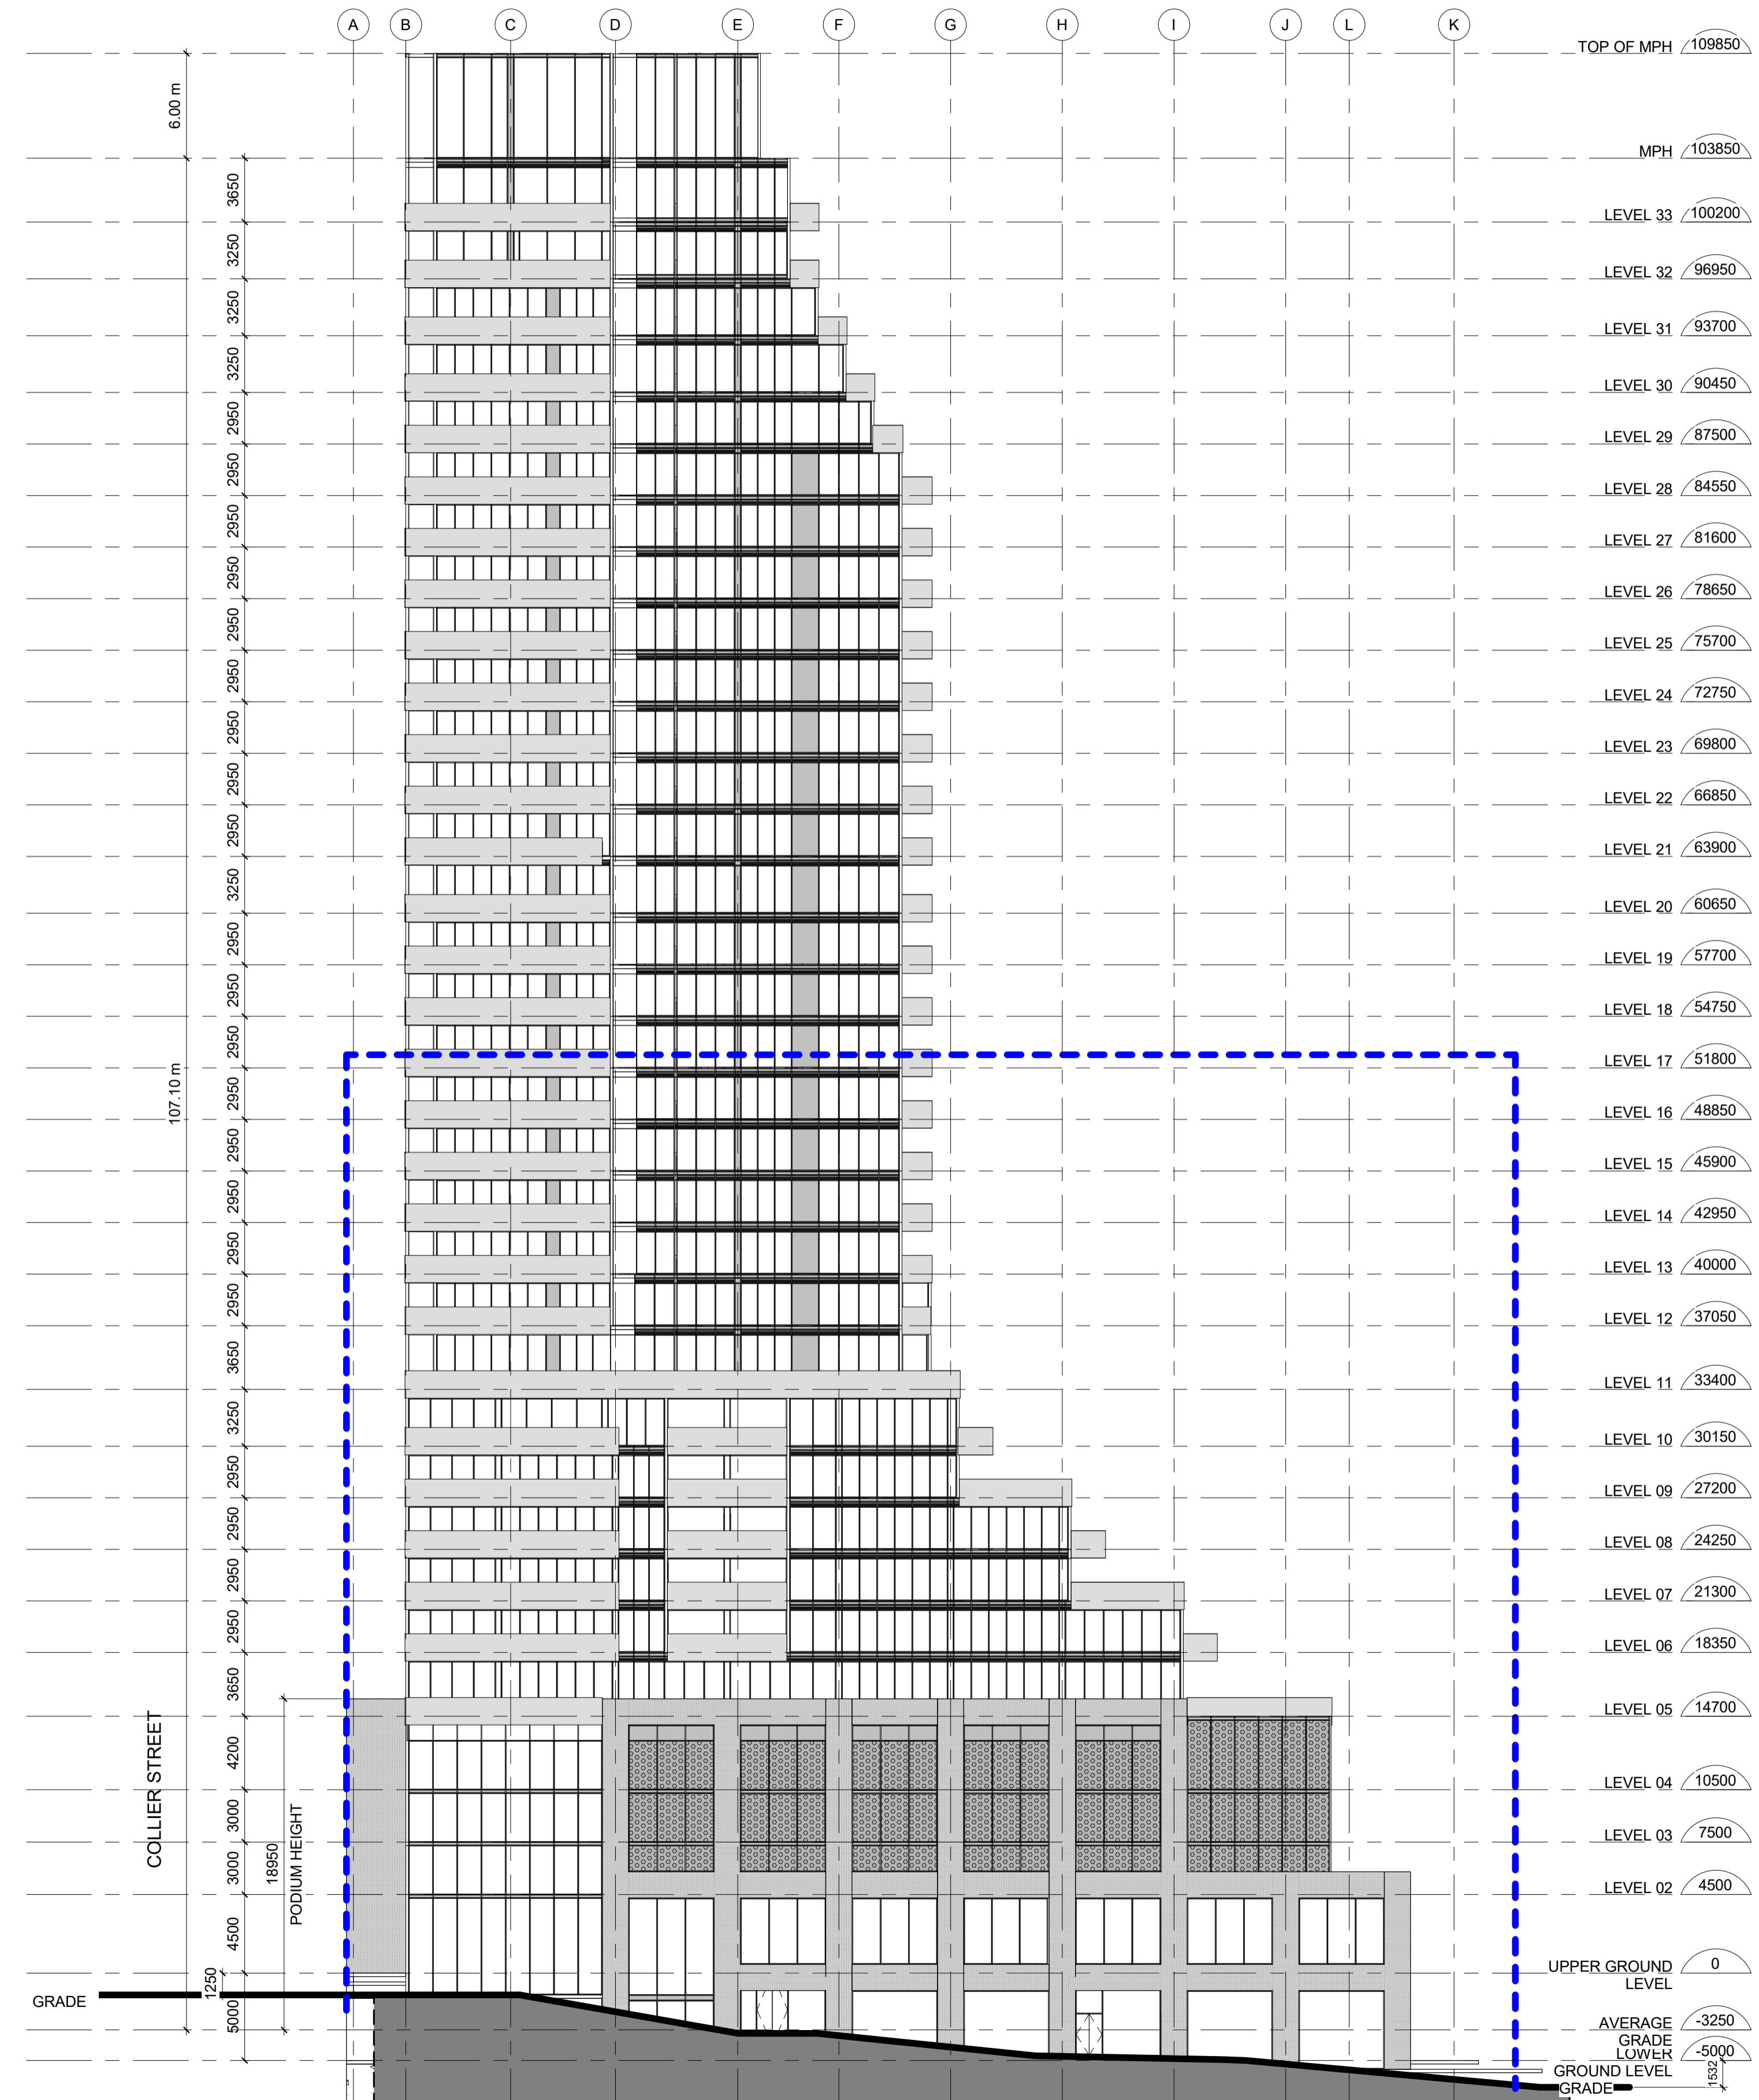

— — — — —
 OUTLINE OF
 PREVIOUS
 APPROVAL

No.	Issue	Date
1	REISSUED PER CITY COMMENTS	April 21, 2023

SSA Scott Shields Architects Inc.
 317 King Street West, Toronto, Ontario M5V 1J5
 T +1 416-924-2177 F +1 416-924-7398
 scottarch.ca

**Collier & Owen Street
 Barrie**
 49 Collier Street, Barrie,
 ON


Drawing
ELEVATIONS

Project number	21323
Date	2022-06-03
Drawn by	AH
Checked by	AS

A5.01

Scale

- General Notes
1. ALL DIMENSIONS IN MILLIMETRES.
 2. VERIFY ALL DIMENSIONS.
 3. DO NOT SCALE DRAWINGS.
 4. CHECK DRAWINGS AGAINST SPECIFICATIONS.
 5. USE THE LATEST REVISED DRAWINGS ONLY.
 6. REPORT ANY DISCREPANCIES, DISCOVERED ERRORS, OR OMISSIONS, TO THE ARCHITECT BEFORE PROCEEDING.
 7. DRAWINGS AND SPECIFICATIONS ARE THE PROPERTY OF THE ARCHITECT, AND MUST BE RETURNED UPON COMPLETION OF WORK.

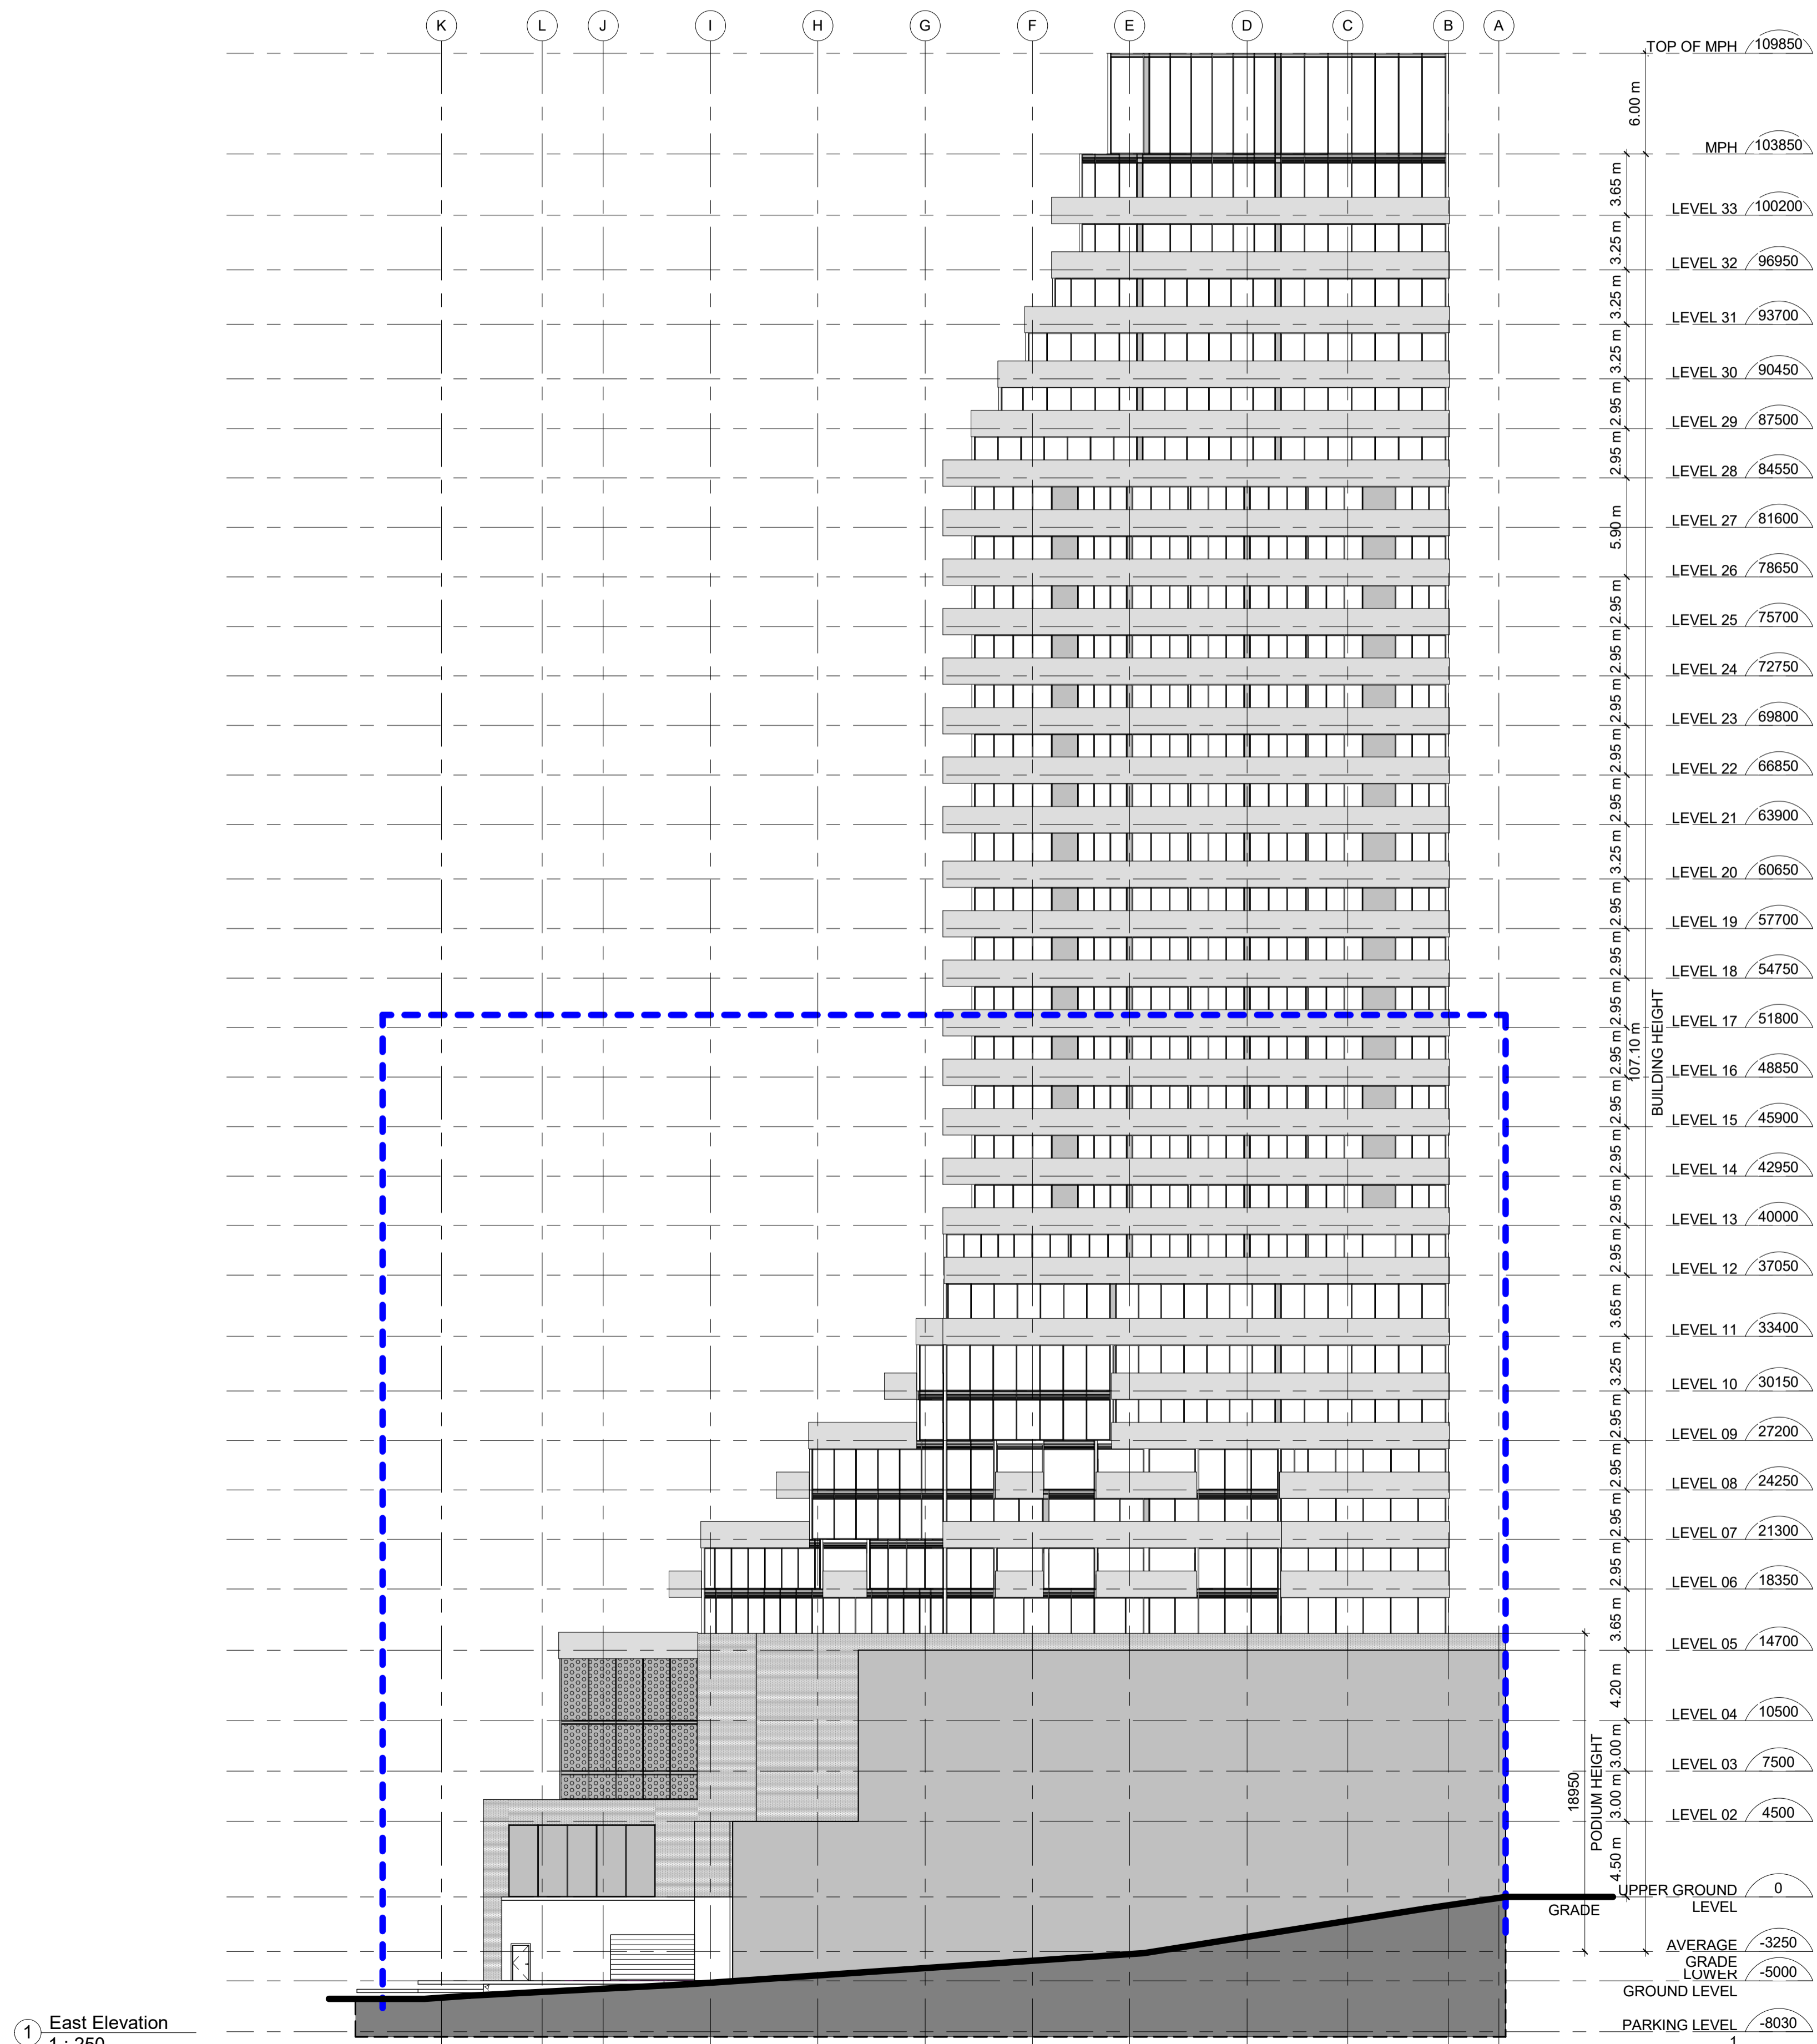

No.	Issue	Date
1	REISSUED PER CITY COMMENTS	April 21, 2023

SSA Scott Shields Architects Inc.
317 King Street West, Toronto, Ontario M5V 1J5
T +1 416-924-2177 F +1 416-924-7398
scottarch.ca

Collier & Owen Street
Barrie
49 Collier Street, Barrie,
ON

Drawing
ELEVATIONS

Project number	21323
Date	2022-06-03
Drawn by	Author
Checked by	Checker

A5.03

Scale