

YOUTH HAVEN

20-22 Wellington St E, Barrie, ON L4M 2B8



AJD DESIGN GROUP

353 SAUNDERS RD, UNIT 1 BARRIE, ON.
CANADA, L4N 9A3.

No.	Description	Date
1	Revision 1	2023-02-03

THE UNDERSIGNED HAS REVIEWED AND
TAKEN RESPONSIBILITY FOR THE DESIGN
AND HAS THE QUALIFICATIONS AND MEETS
THE REQUIREMENT SET OUT BY THE
ONTARIO BUILDING CODE TO BE A
DESIGNER

DESIGNER: BCIN 42072
FIRM: BCIN 114997

YOUTH HAVEN
20-22 Wellington St E, Barrie, ON
L4M 2B8

COVER PAGE



Date 3/15/2023 4:12:18 PM

Drawn by M.M

Checked by ALBERT DONADIO

A0

Scale

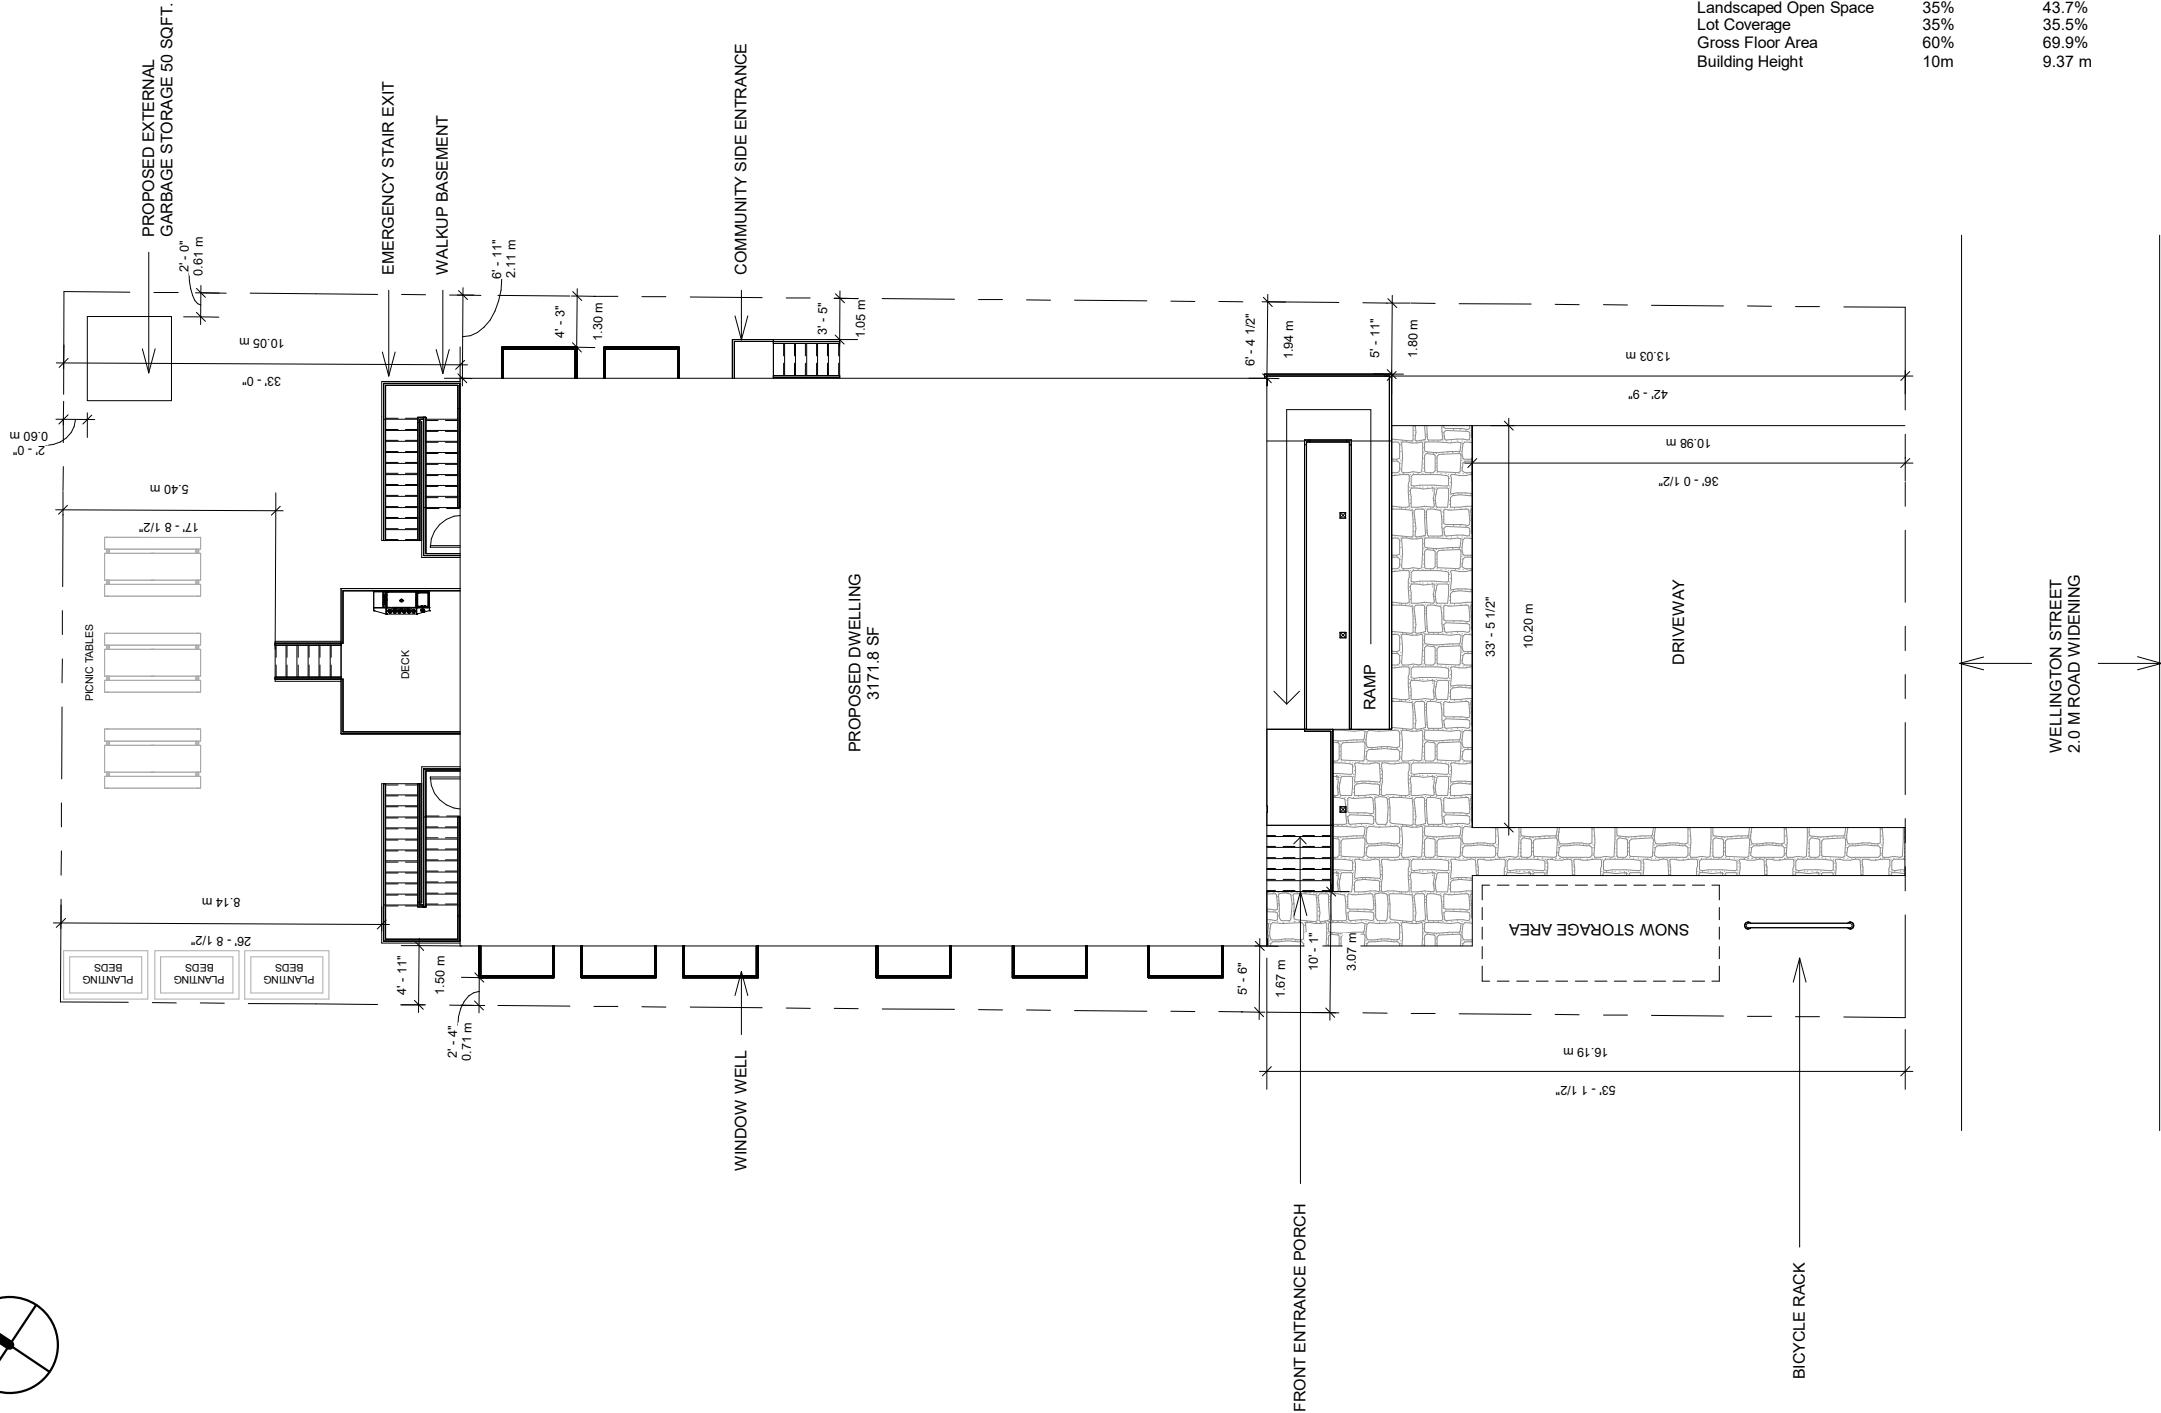 

Zoning Standards Chart: RM2

	Required	Proposed
Front Yard Setback	7m	16.19m
Side Yard Setback	1.8m	1.5m
Rear Yard Setback	7m	10.05m
Landscaped Open Space	35%	43.7%
Lot Coverage	35%	35.5%
Gross Floor Area	60%	69.9%
Building Height	10m	9.37 m

AJD DESIGN GROUP

353 SAUNDERS RD, UNIT 1 BARRIE, ON.
CANADA, L4N 9A3.

No.	Description	Date
1	Revision 1	2023-02-03

THE UNDERSIGNED HAS REVIEWED AND
TAKEN RESPONSIBILITY FOR THE DESIGN
AND HAS THE QUALIFICATIONS AND MEETS
THE REQUIREMENT SET OUT BY THE
ONTARIO BUILDING CODE TO BE A
DESIGNER

DESIGNER: BCIN 42072
FIRM: BCIN 114997

YOUTH HAVEN
20-22 Wellington St E, Barrie, ON
L4M 2B8

PROPOSED SITE PLAN

Date 3/15/2023 4:12:19 PM

Drawn by M.M

Checked by ALBERT DONADIO

A1

Scale As indicated

No.	Description	Date
1	Revision 1	2023-02-03

THE UNDERSIGNED HAS REVIEWED AND
TAKEN RESPONSIBILITY FOR THE DESIGN
AND HAS THE QUALIFICATIONS AND MEETS
THE REQUIREMENT SET OUT BY THE
ONTARIO BUILDING CODE TO BE A
DESIGNER

DESIGNER: BCIN 42072
FIRM: BCIN 114997

YOUTH HAVEN
20-22 Wellington St E, Barrie, ON
L4M 2B8

MAIN FLOOR


Date 3/15/2023 4:12:20 PM


Drawn by M.M

Checked by ALBERT DONADIO

A2

Scale 1/8" = 1'-0"

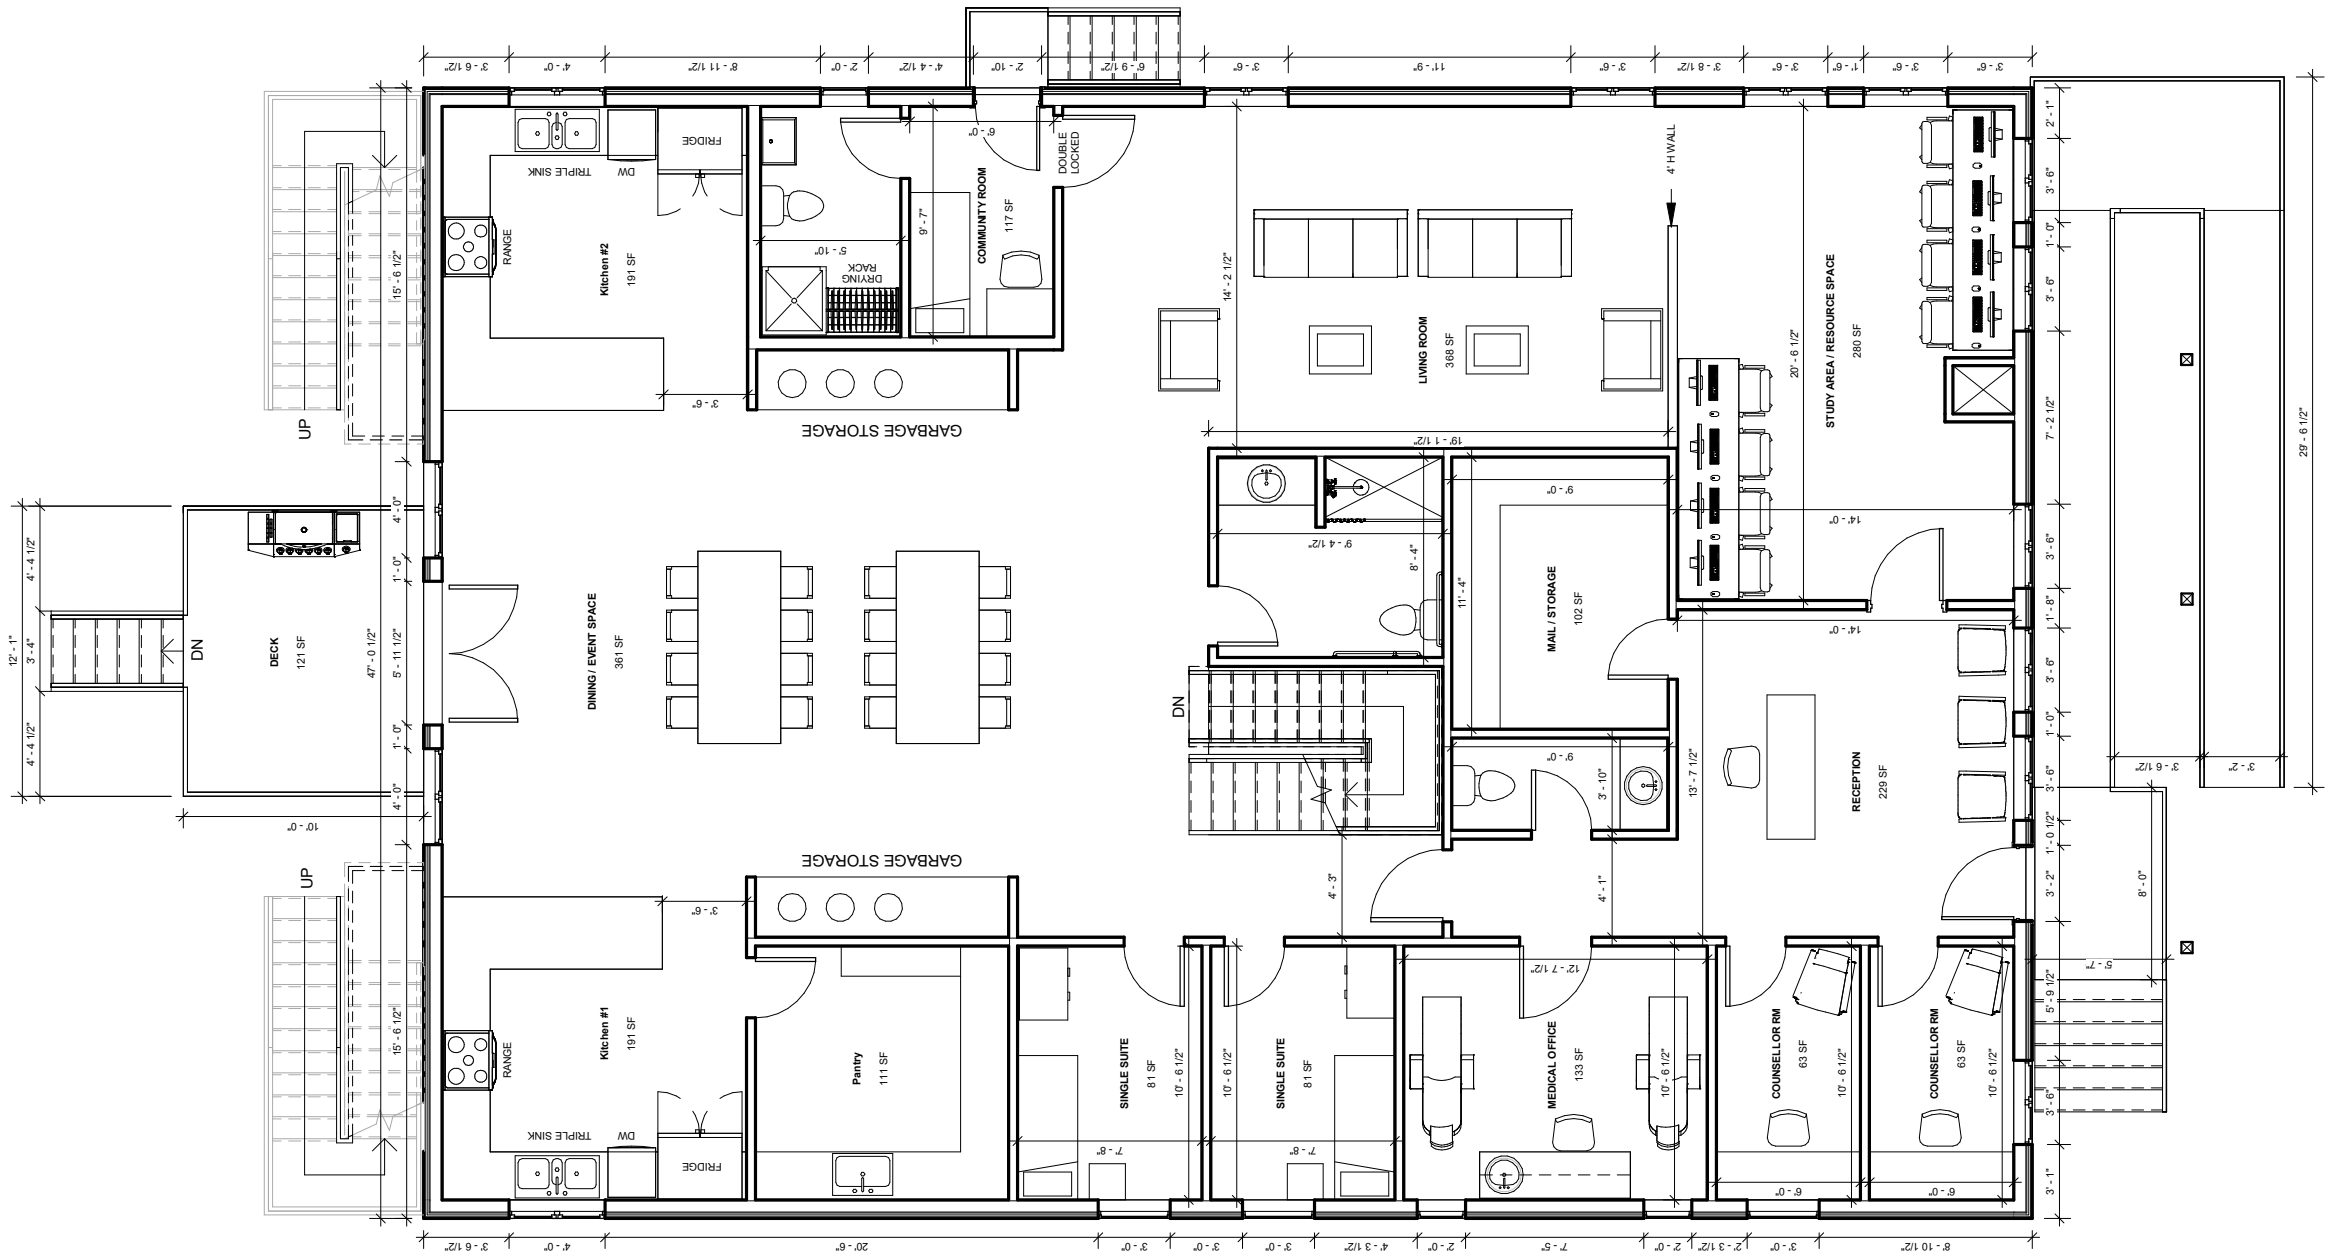

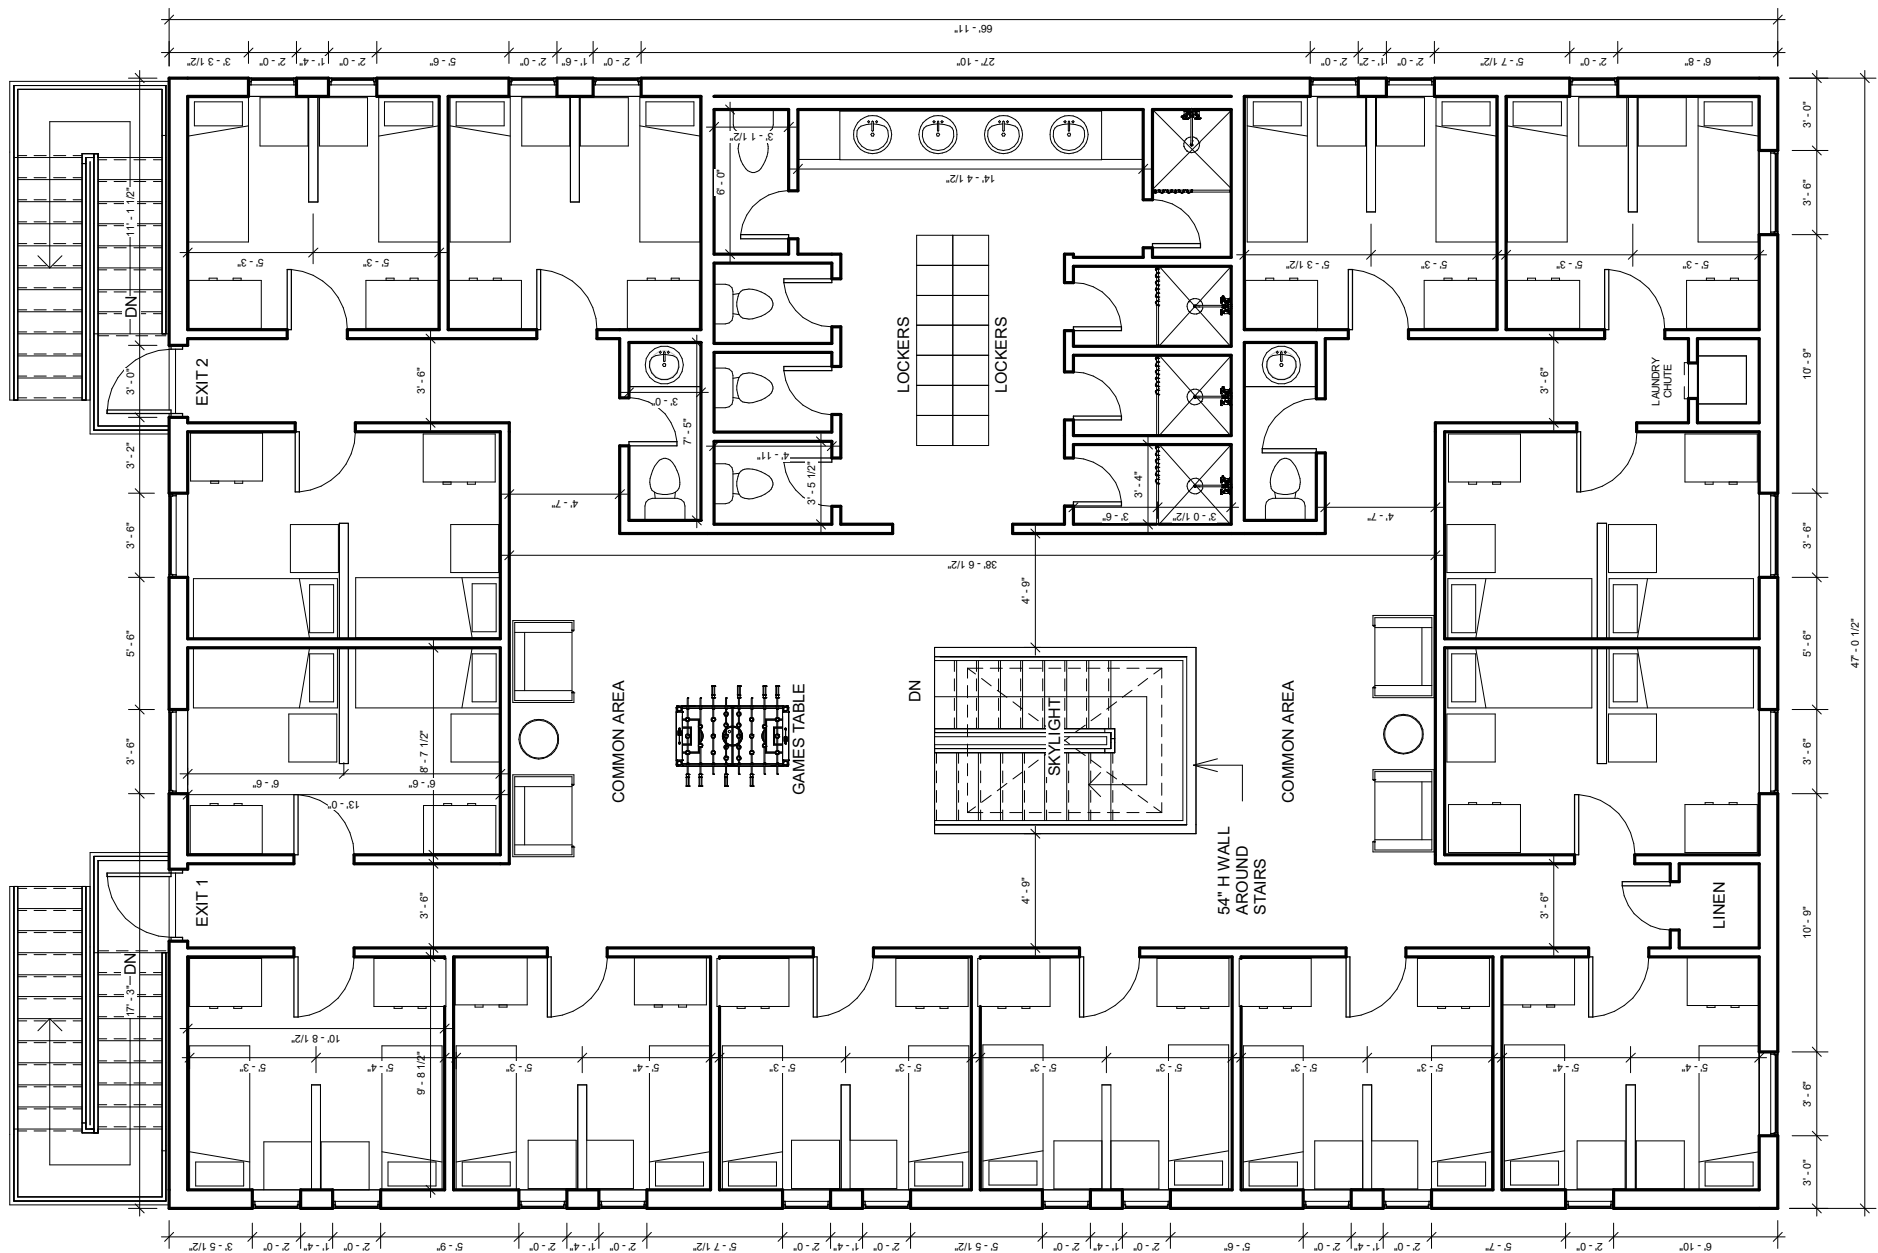

No.	Description	Date
1	Revision 1	2023-02-03

THE UNDERSIGNED HAS REVIEWED AND
TAKEN RESPONSIBILITY FOR THE DESIGN
AND HAS THE QUALIFICATIONS AND MEETS
THE REQUIREMENT SET OUT BY THE
ONTARIO BUILDING CODE TO BE A
DESIGNER

DESIGNER: BCIN 42072
FIRM: BCIN 114997

YOUTH HAVEN
20-22 Wellington St E, Barrie, ON
L4M 2B8

SECOND FLOOR


Date 3/15/2023 4:12:22 PM

Drawn by M.M

Checked by ALBERT DONADIO

A3

Scale 1/8" = 1'-0"

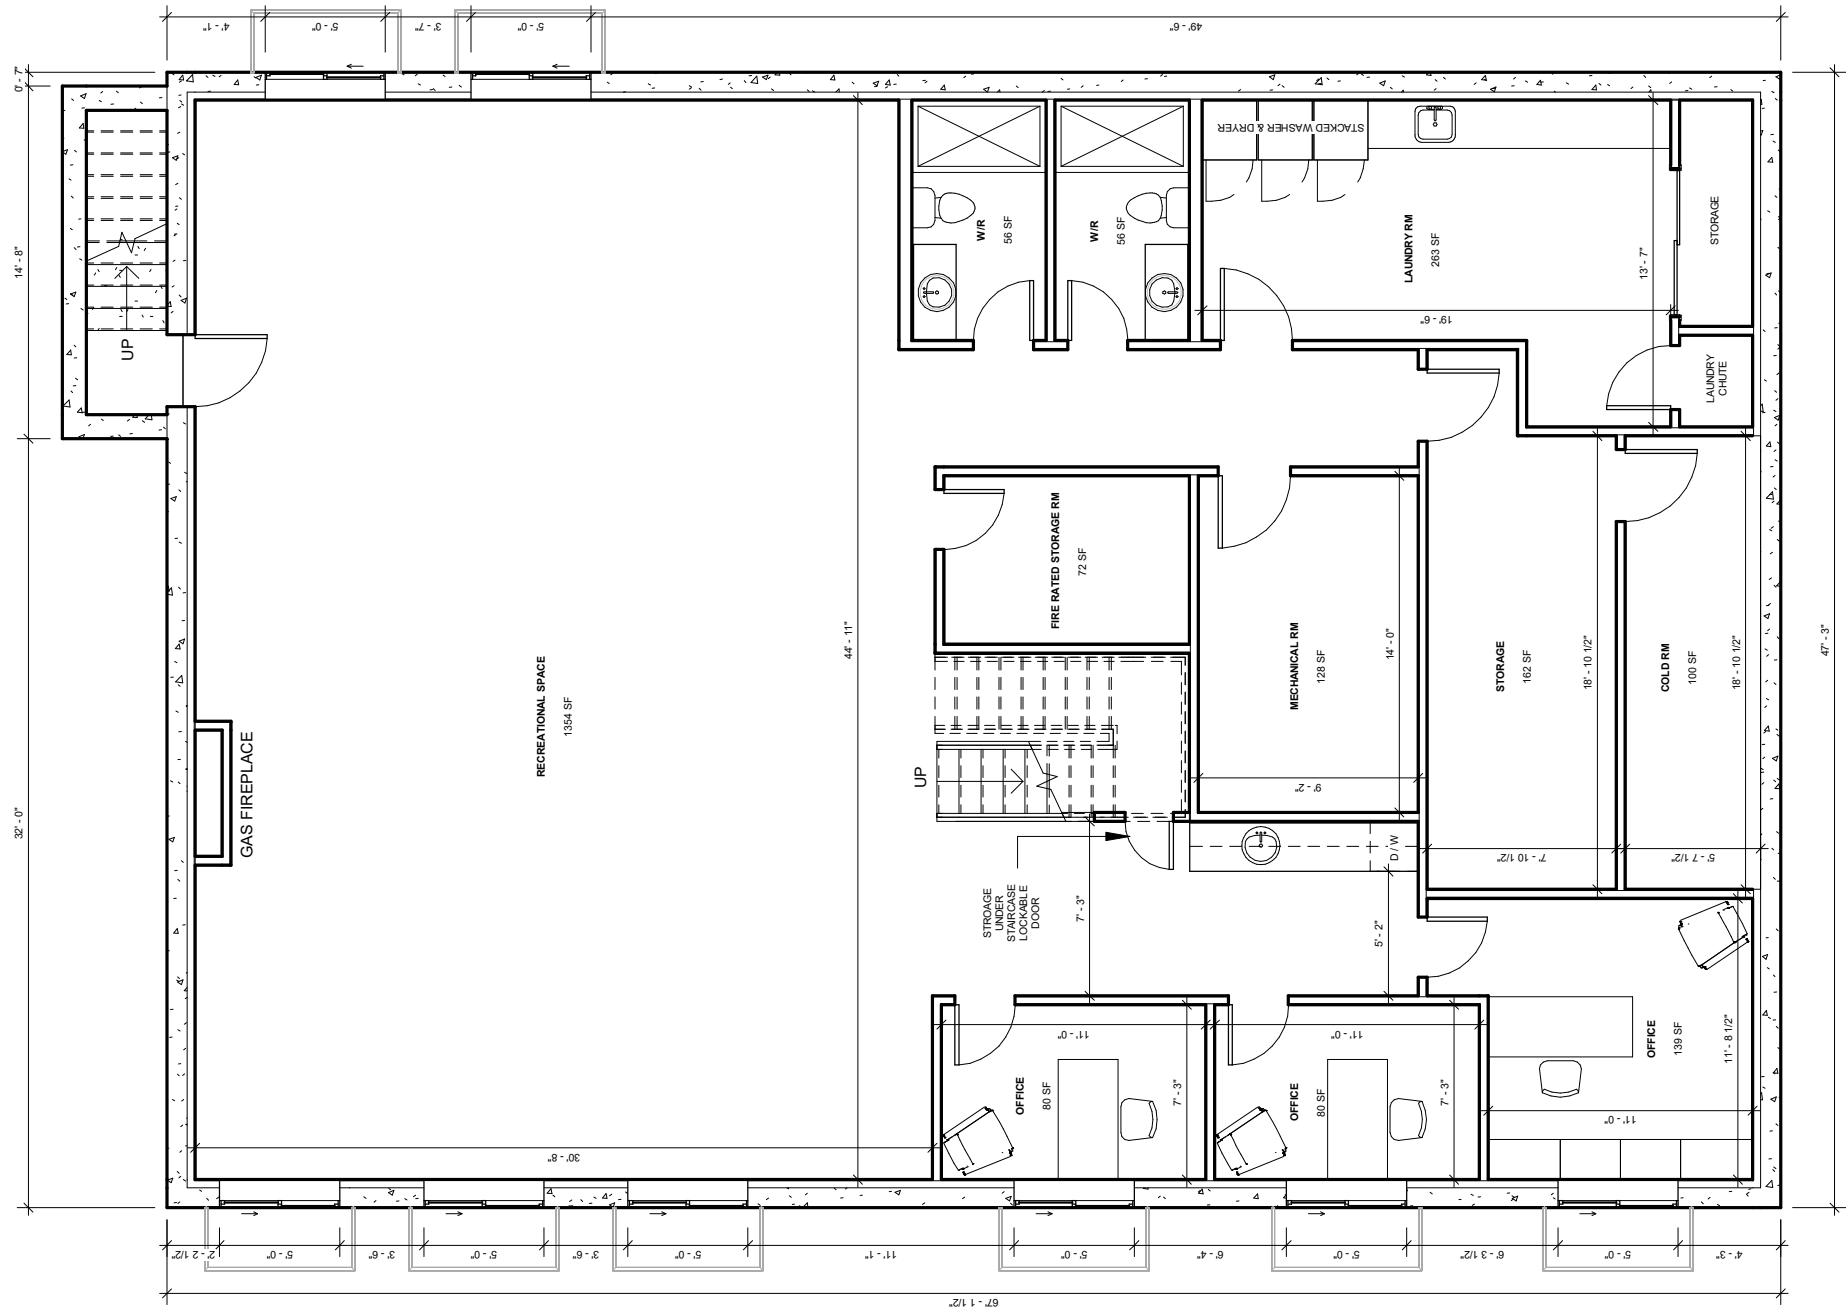

No.	Description	Date
1	Revision 1	2023-02-03

THE UNDERSIGNED HAS REVIEWED AND
TAKEN RESPONSIBILITY FOR THE DESIGN
AND HAS THE QUALIFICATIONS AND MEETS
THE REQUIREMENT SET OUT BY THE
ONTARIO BUILDING CODE TO BE A
DESIGNER

DESIGNER: BCIN 42072
FIRM: BCIN 114997

YOUTH HAVEN
20-22 Wellington St E, Barrie, ON
L4M 2B8

BASEMENT FLOOR

Date 3/15/2023 4:12:23 PM

Drawn by M.M

Checked by ALBERT DONADIO

A4

Scale 1/8" = 1'-0"



AJD DESIGN GROUP 353 SAUNDERS RD, UNIT 1 BARRIE, ON. CANADA, L4N 9A3.		
No.	Description	Date
1	Revision 1	2023-02-03

THE UNDERSIGNED HAS REVIEWED AND TAKEN RESPONSIBILITY FOR THE DESIGN AND HAS THE QUALIFICATIONS AND MEETS THE REQUIREMENT SET OUT BY THE ONTARIO BUILDING CODE TO BE A DESIGNER

DESIGNER: BCIN 42072
FIRM: BCIN 114997

YOUTH HAVEN
20-22 Wellington St E, Barrie, ON
L4M 2B8

SOUTH ELEVATION

Date	3/15/2023 4:12:24 PM
Drawn by	M.M
Checked by	ALBERT DONADIO

A5


Scale	As indicated
-------	--------------

PRELIMINARY ARCHITECTURAL MATERIAL SPECIFICATIONS	
TAG	PRODUCT
MTL 1	BRAMPTON BRICK STONE
MTL 2	JAMES HARDIE VERTICAL SIDING
MTL 3	JAMES HARDIE HORIZONTAL SIDING
MTL 4	JAMES HARDIE SHAKER SIDING
MTL 5	ASHPHALT SHINGLES
MTL 6	ALUMINUM REGAL RAIL
MTL 7	CEDAR WOOD



PRELIMINARY ARCHITECTURAL MATERIAL SPECIFICATIONS	
TAG	PRODUCT
MTL 1	BRAMPTON BRICK STONE
MTL 2	JAMES HARDIE VERTICAL SIDING
MTL 3	JAMES HARDIE HORIZONTAL SIDING
MTL 4	JAMES HARDIE SHAKER SIDING
MTL 5	ASHPHALT SHINGLES
MTL 6	ALUMINUM REGAL RAIL
MTL 7	CEDAR WOOD

AJD DESIGN GROUP		
353 SAUNDERS RD, UNIT 1 BARRIE, ON. CANADA, L4N 9A3.		
No.	Description	Date
1	Revision 1	2023-02-03

 

THE UNDERSIGNED HAS REVIEWED AND TAKEN RESPONSIBILITY FOR THE DESIGN AND HAS THE QUALIFICATIONS AND MEETS THE REQUIREMENT SET OUT BY THE ONTARIO BUILDING CODE TO BE A DESIGNER

DESIGNER: BCIN 42072
FIRM: BCIN 114997

YOUTH HAVEN
20-22 Wellington St E, Barrie, ON
L4M 2B8

NORTH ELEVATION

Date	3/15/2023 4:12:26 PM
Drawn by	M.M
Checked by	ALBERT DONADIO

A6	
Scale	As indicated

No.	Description	Date
1	Revision 1	2023-02-03



PRELIMINARY ARCHITECTURAL MATERIAL SPECIFICATIONS

TAG	PRODUCT
MTL 1	BRAMPTON BRICK STONE
MTL 2	JAMES HARDIE VERTICAL SIDING
MTL 3	JAMES HARDIE HORIZONTAL SIDING
MTL 4	JAMES HARDIE SHAKER SIDING
MTL 5	ASHPHALT SHINGLES
MTL 6	ALUMINUM REGAL RAIL
MTL 7	CEDAR WOOD

THE UNDERSIGNED HAS REVIEWED AND TAKEN RESPONSIBILITY FOR THE DESIGN AND HAS THE QUALIFICATIONS AND MEETS THE REQUIREMENT SET OUT BY THE ONTARIO BUILDING CODE TO BE A DESIGNER

DESIGNER: BCIN 42072
FIRM: BCIN 114997

YOUTH HAVEN
20-22 Wellington St E, Barrie, ON
L4M 2B8

EAST ELEVATION

Date 3/15/2023 4:12:28 PM


Drawn by M.M

Checked by ALBERT DONADIO

A7

Scale 1/8" = 1'-0"

No.	Description	Date
1	Revision 1	2023-02-03

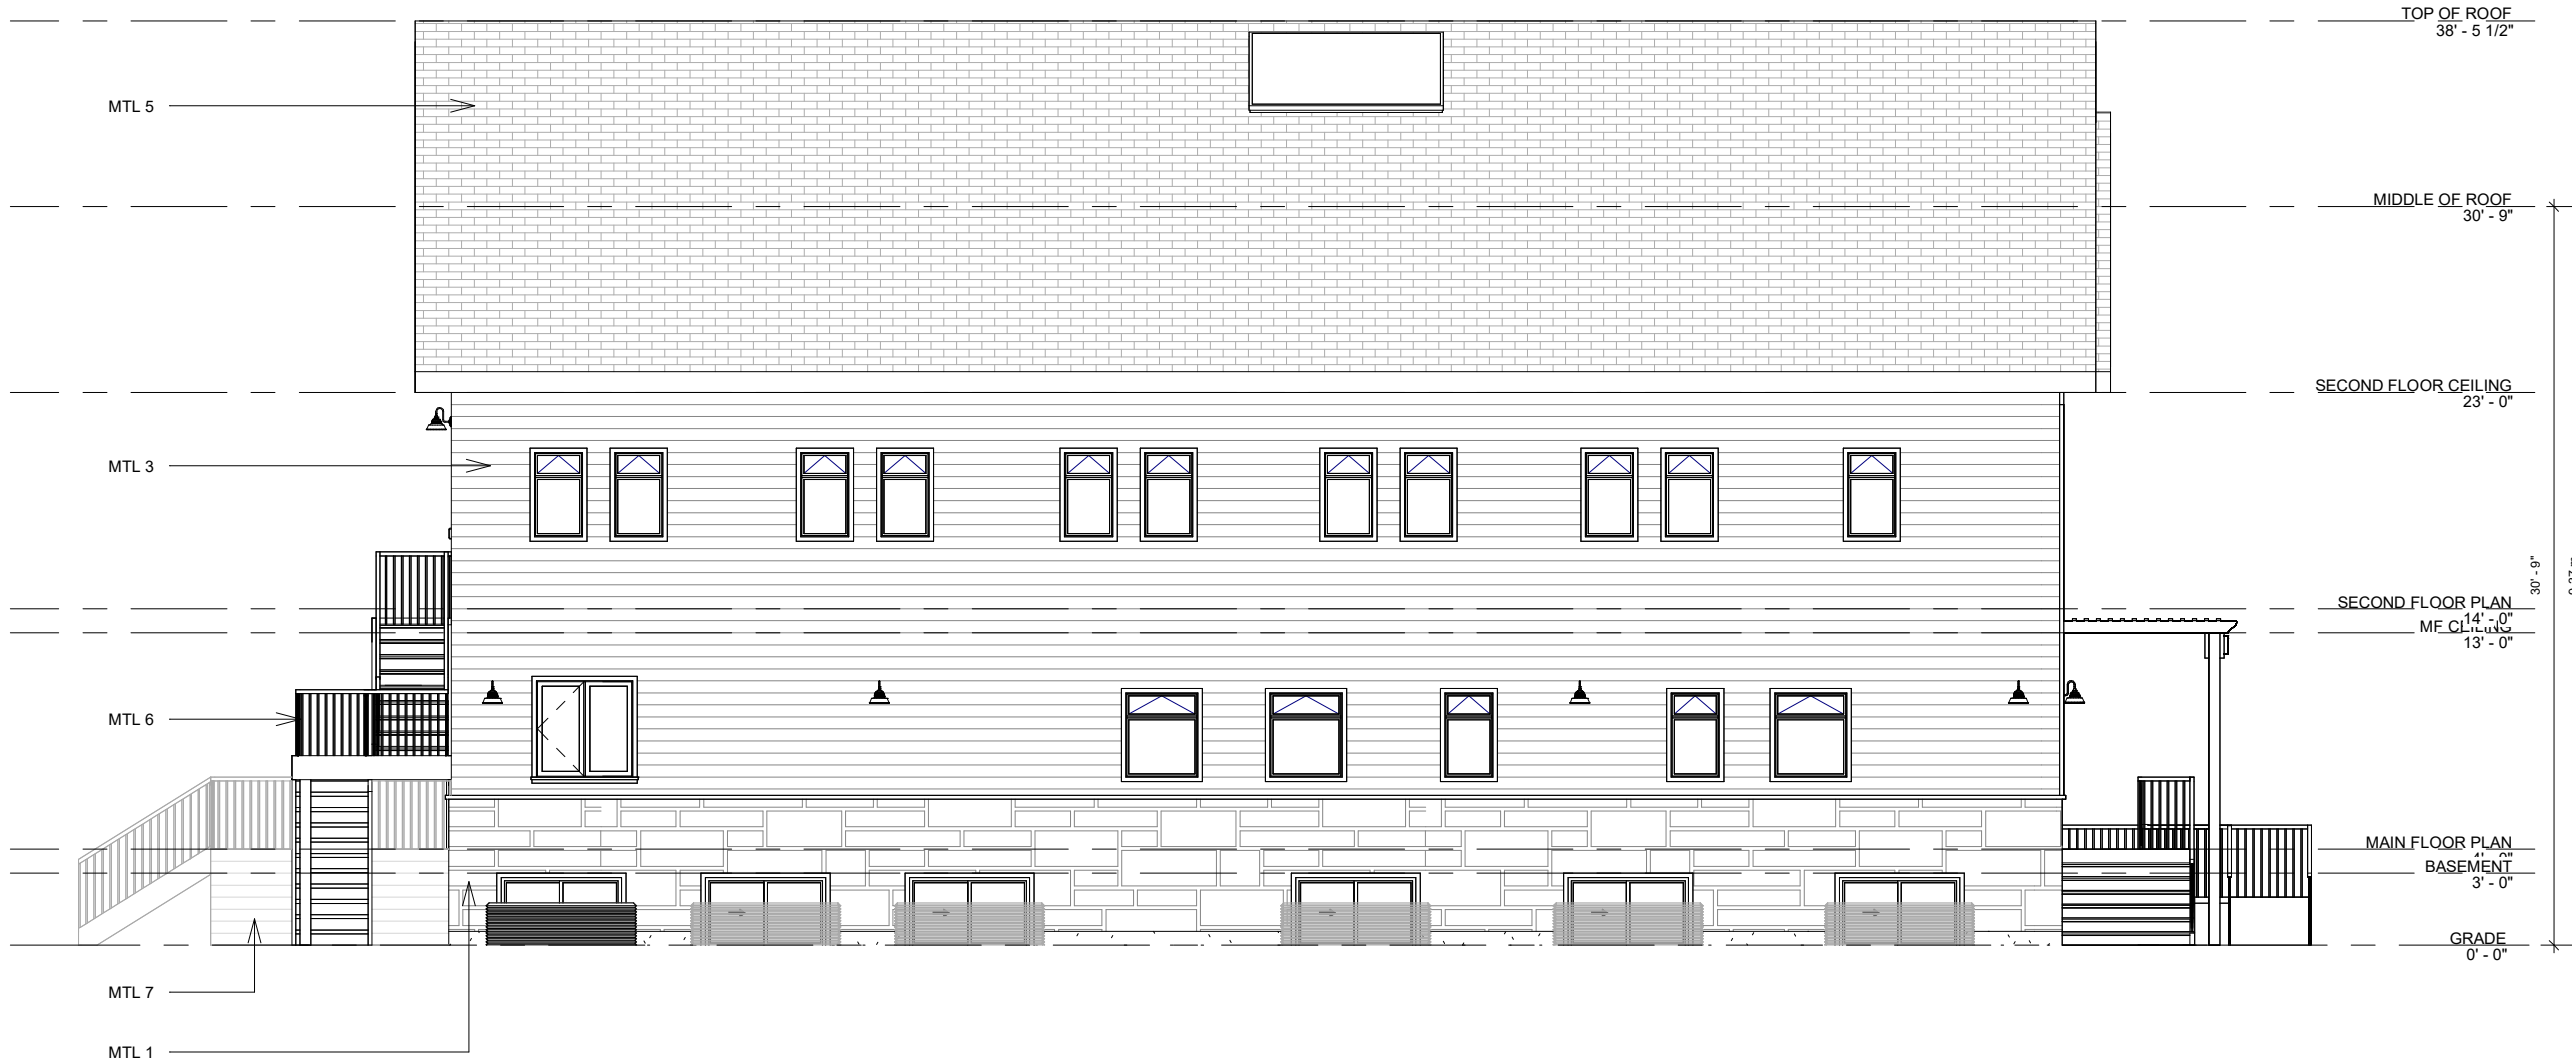

PRELIMINARY ARCHITECTURAL MATERIAL SPECIFICATIONS	
TAG	PRODUCT
MTL 1	BRAMPTON BRICK STONE
MTL 2	JAMES HARDIE VERTICAL SIDING
MTL 3	JAMES HARDIE HORIZONTAL SIDING
MTL 4	JAMES HARDIE SHAKER SIDING
MTL 5	ASHPHALT SHINGLES
MTL 6	ALUMINUM REGAL RAIL
MTL 7	CEDAR WOOD

THE UNDERSIGNED HAS REVIEWED AND TAKEN RESPONSIBILITY FOR THE DESIGN AND HAS THE QUALIFICATIONS AND MEETS THE REQUIREMENT SET OUT BY THE ONTARIO BUILDING CODE TO BE A DESIGNER

DESIGNER: BCIN 42072
FIRM: BCIN 114997

YOUTH HAVEN
20-22 Wellington St E, Barrie, ON
L4M 2B8

WEST ELEVATION

Date 3/15/2023 4:12:29 PM

Drawn by M.M

Checked by ALBERT DONADIO

A8

Scale 1/8" = 1'-0"