


505, 511, 515, & 533 YONGE ST MIXED USE (RESIDENTIAL COMMERCIAL) DEVELOPMENT BARRIE, ON

MUNICIPAL FILE: D28-008-2021

LANDMARK ENVIRONMENTAL GROUP LTD.

PROJECT NO. LA 545-21

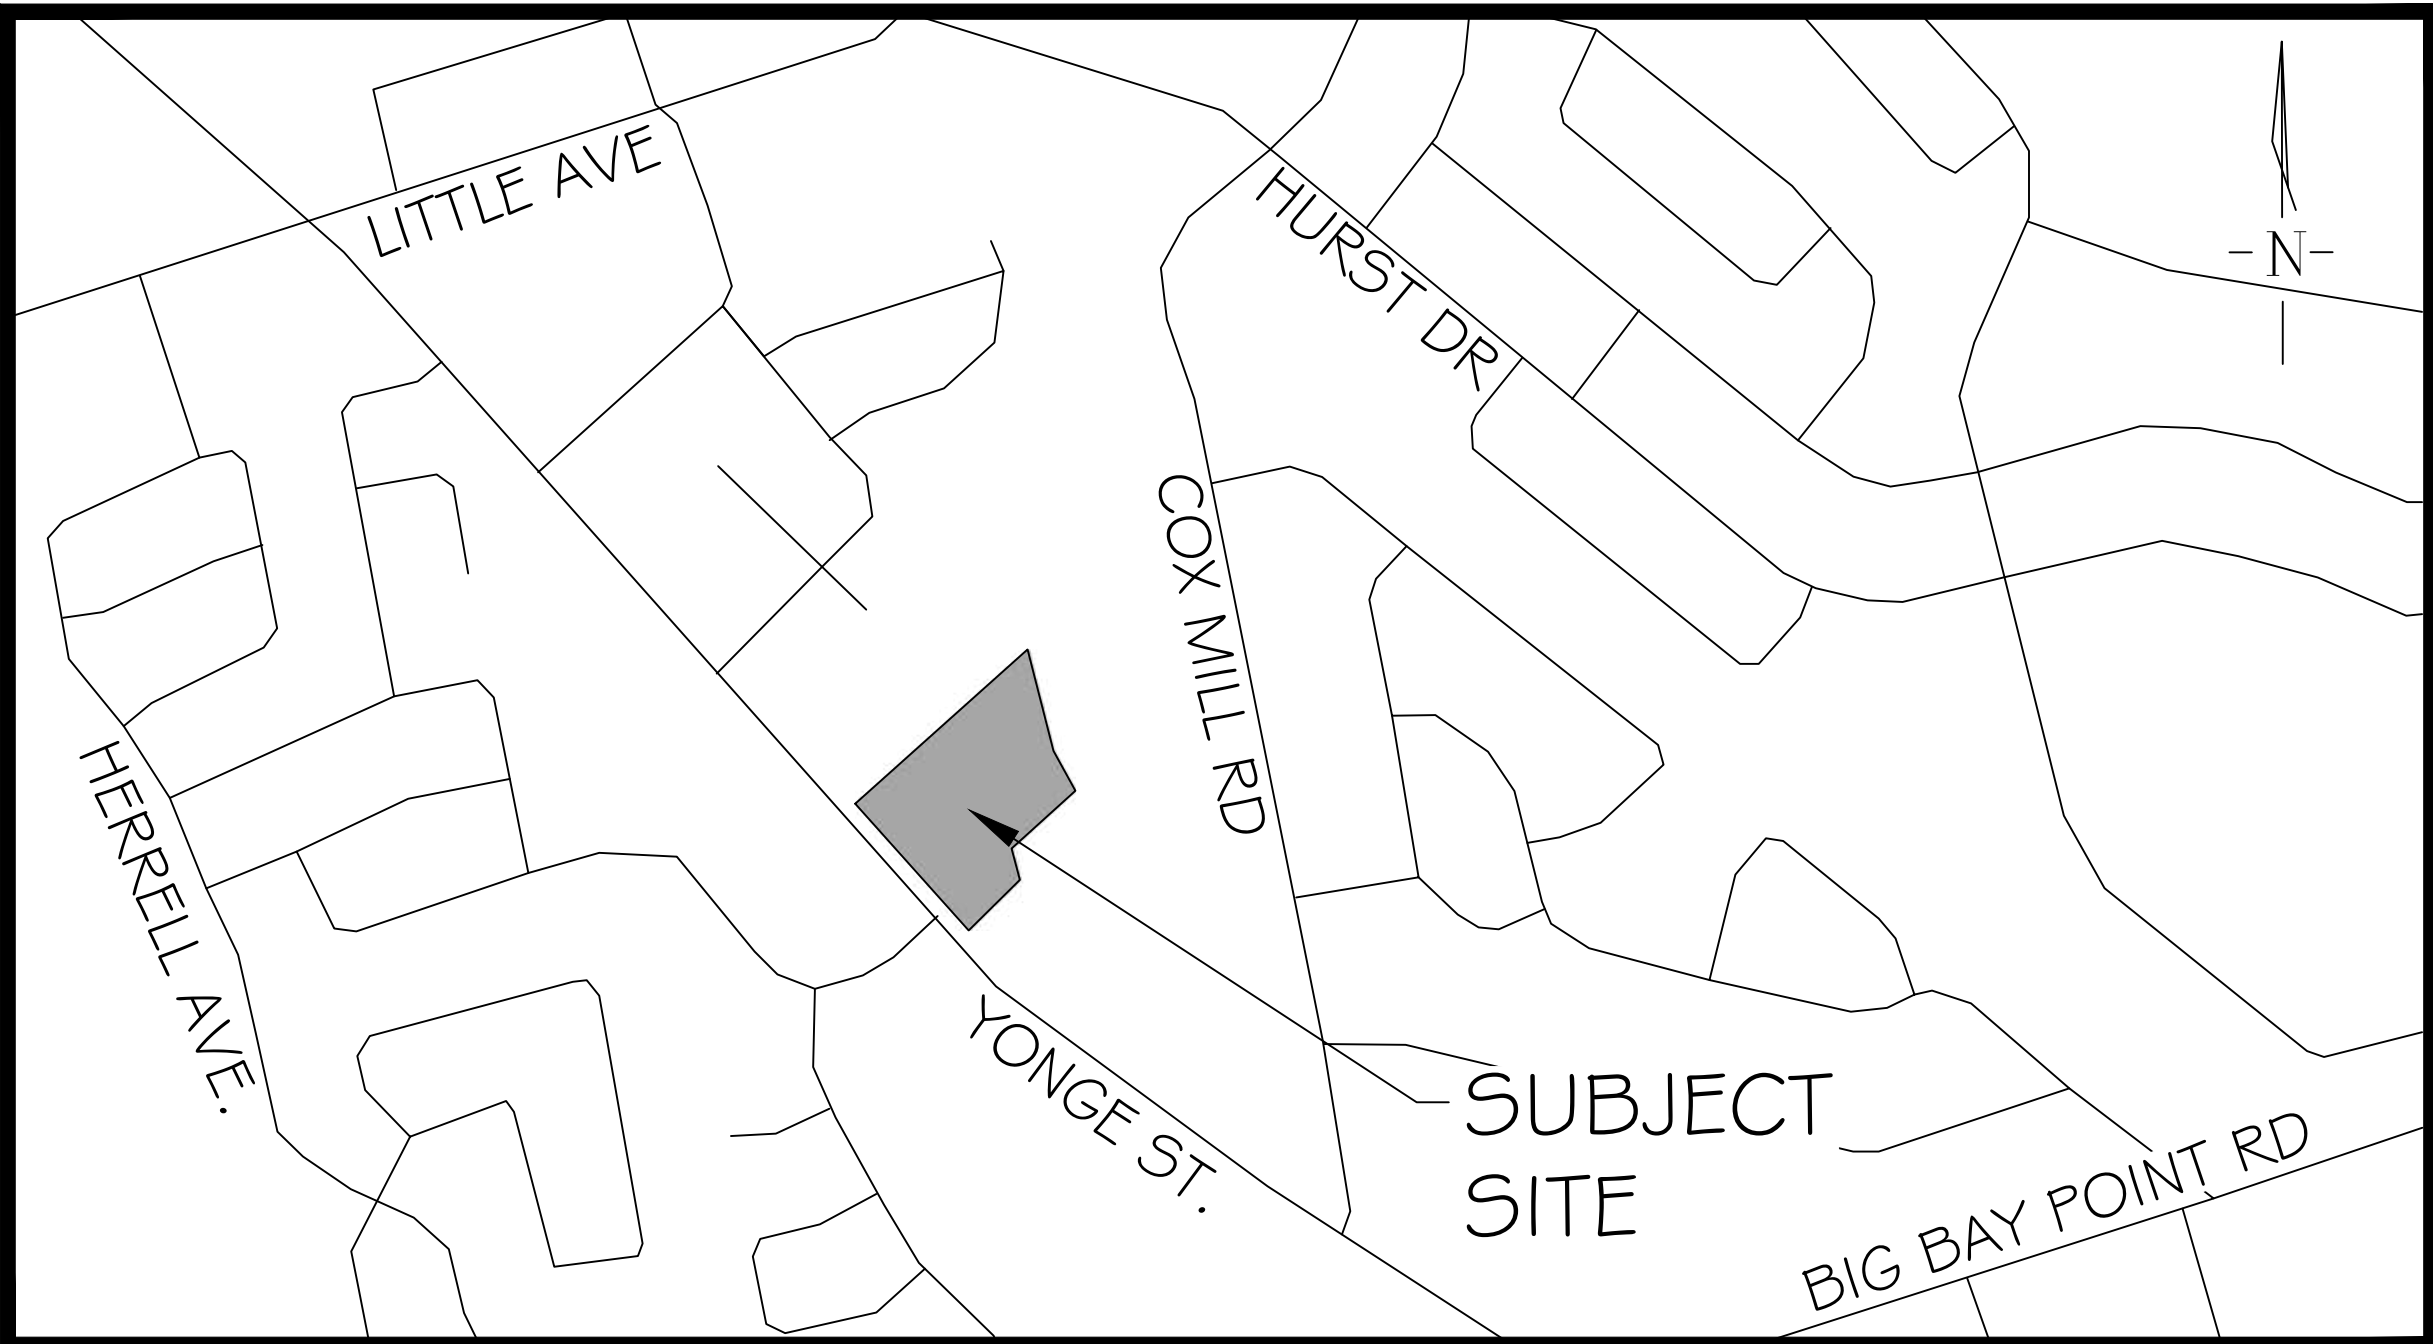

KEY PLAN N.T.S.

DRAWING LIST:

EX-1	EXISTING CONDITONS
TP-1	TREE PRESERVATION PLAN 1
TP-2	TREE PRESERVATION PLAN 2
L-1	OVERALL LANDSCAPE PLAN
L-2	LANDSCAPE ENLARGEMENT PLAN 1
L-3	LANDSCAPE ENLARGEMENT PLAN 2
L-4	LANDSCAPE ENLARGEMENT PLAN 3
LD-1	LANDSCAPE DETAILS 1
LD-2	LANDSCAPE DETAILS 2
LD-3	LANDSCAPE DETAILS 3

CLIENT:



2570974 ONTARIO /
CORE ADVISORY GROUP
2650 BRISTOL CIRCLE, SUITE 100
OAKVILLE, ON L6H 6Z7

MUNICIPALITY:





CITY OF BARRIE
70 COLLIER STREET, P.O. BOX 400,
BARRIE, ON
L4M 4T5

LANDSCAPE ARCHITECT:



LANDSCAPE ARCHITECTS
& CONSULTING ARBORISTS
OFFICE: 705-796-1122
info@LEGGroupLtd.com
www.LEGroupLtd.com

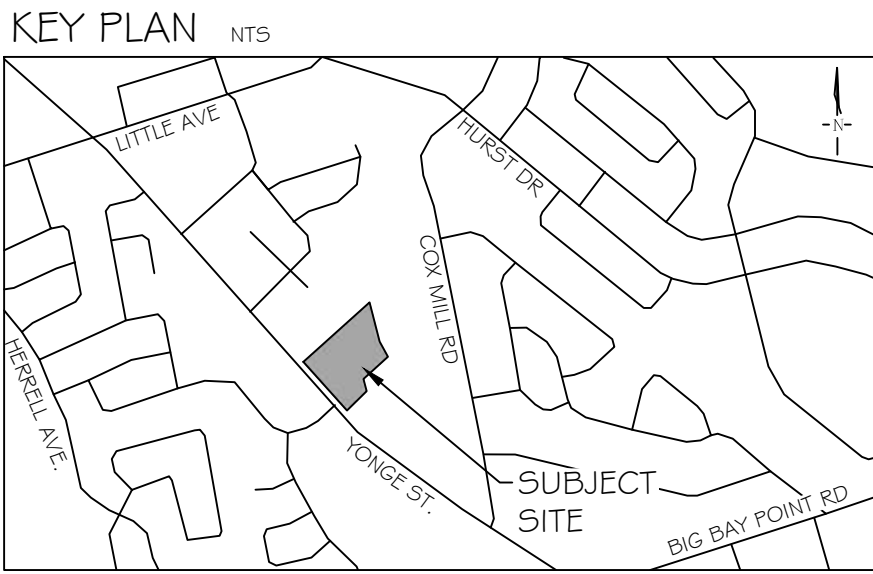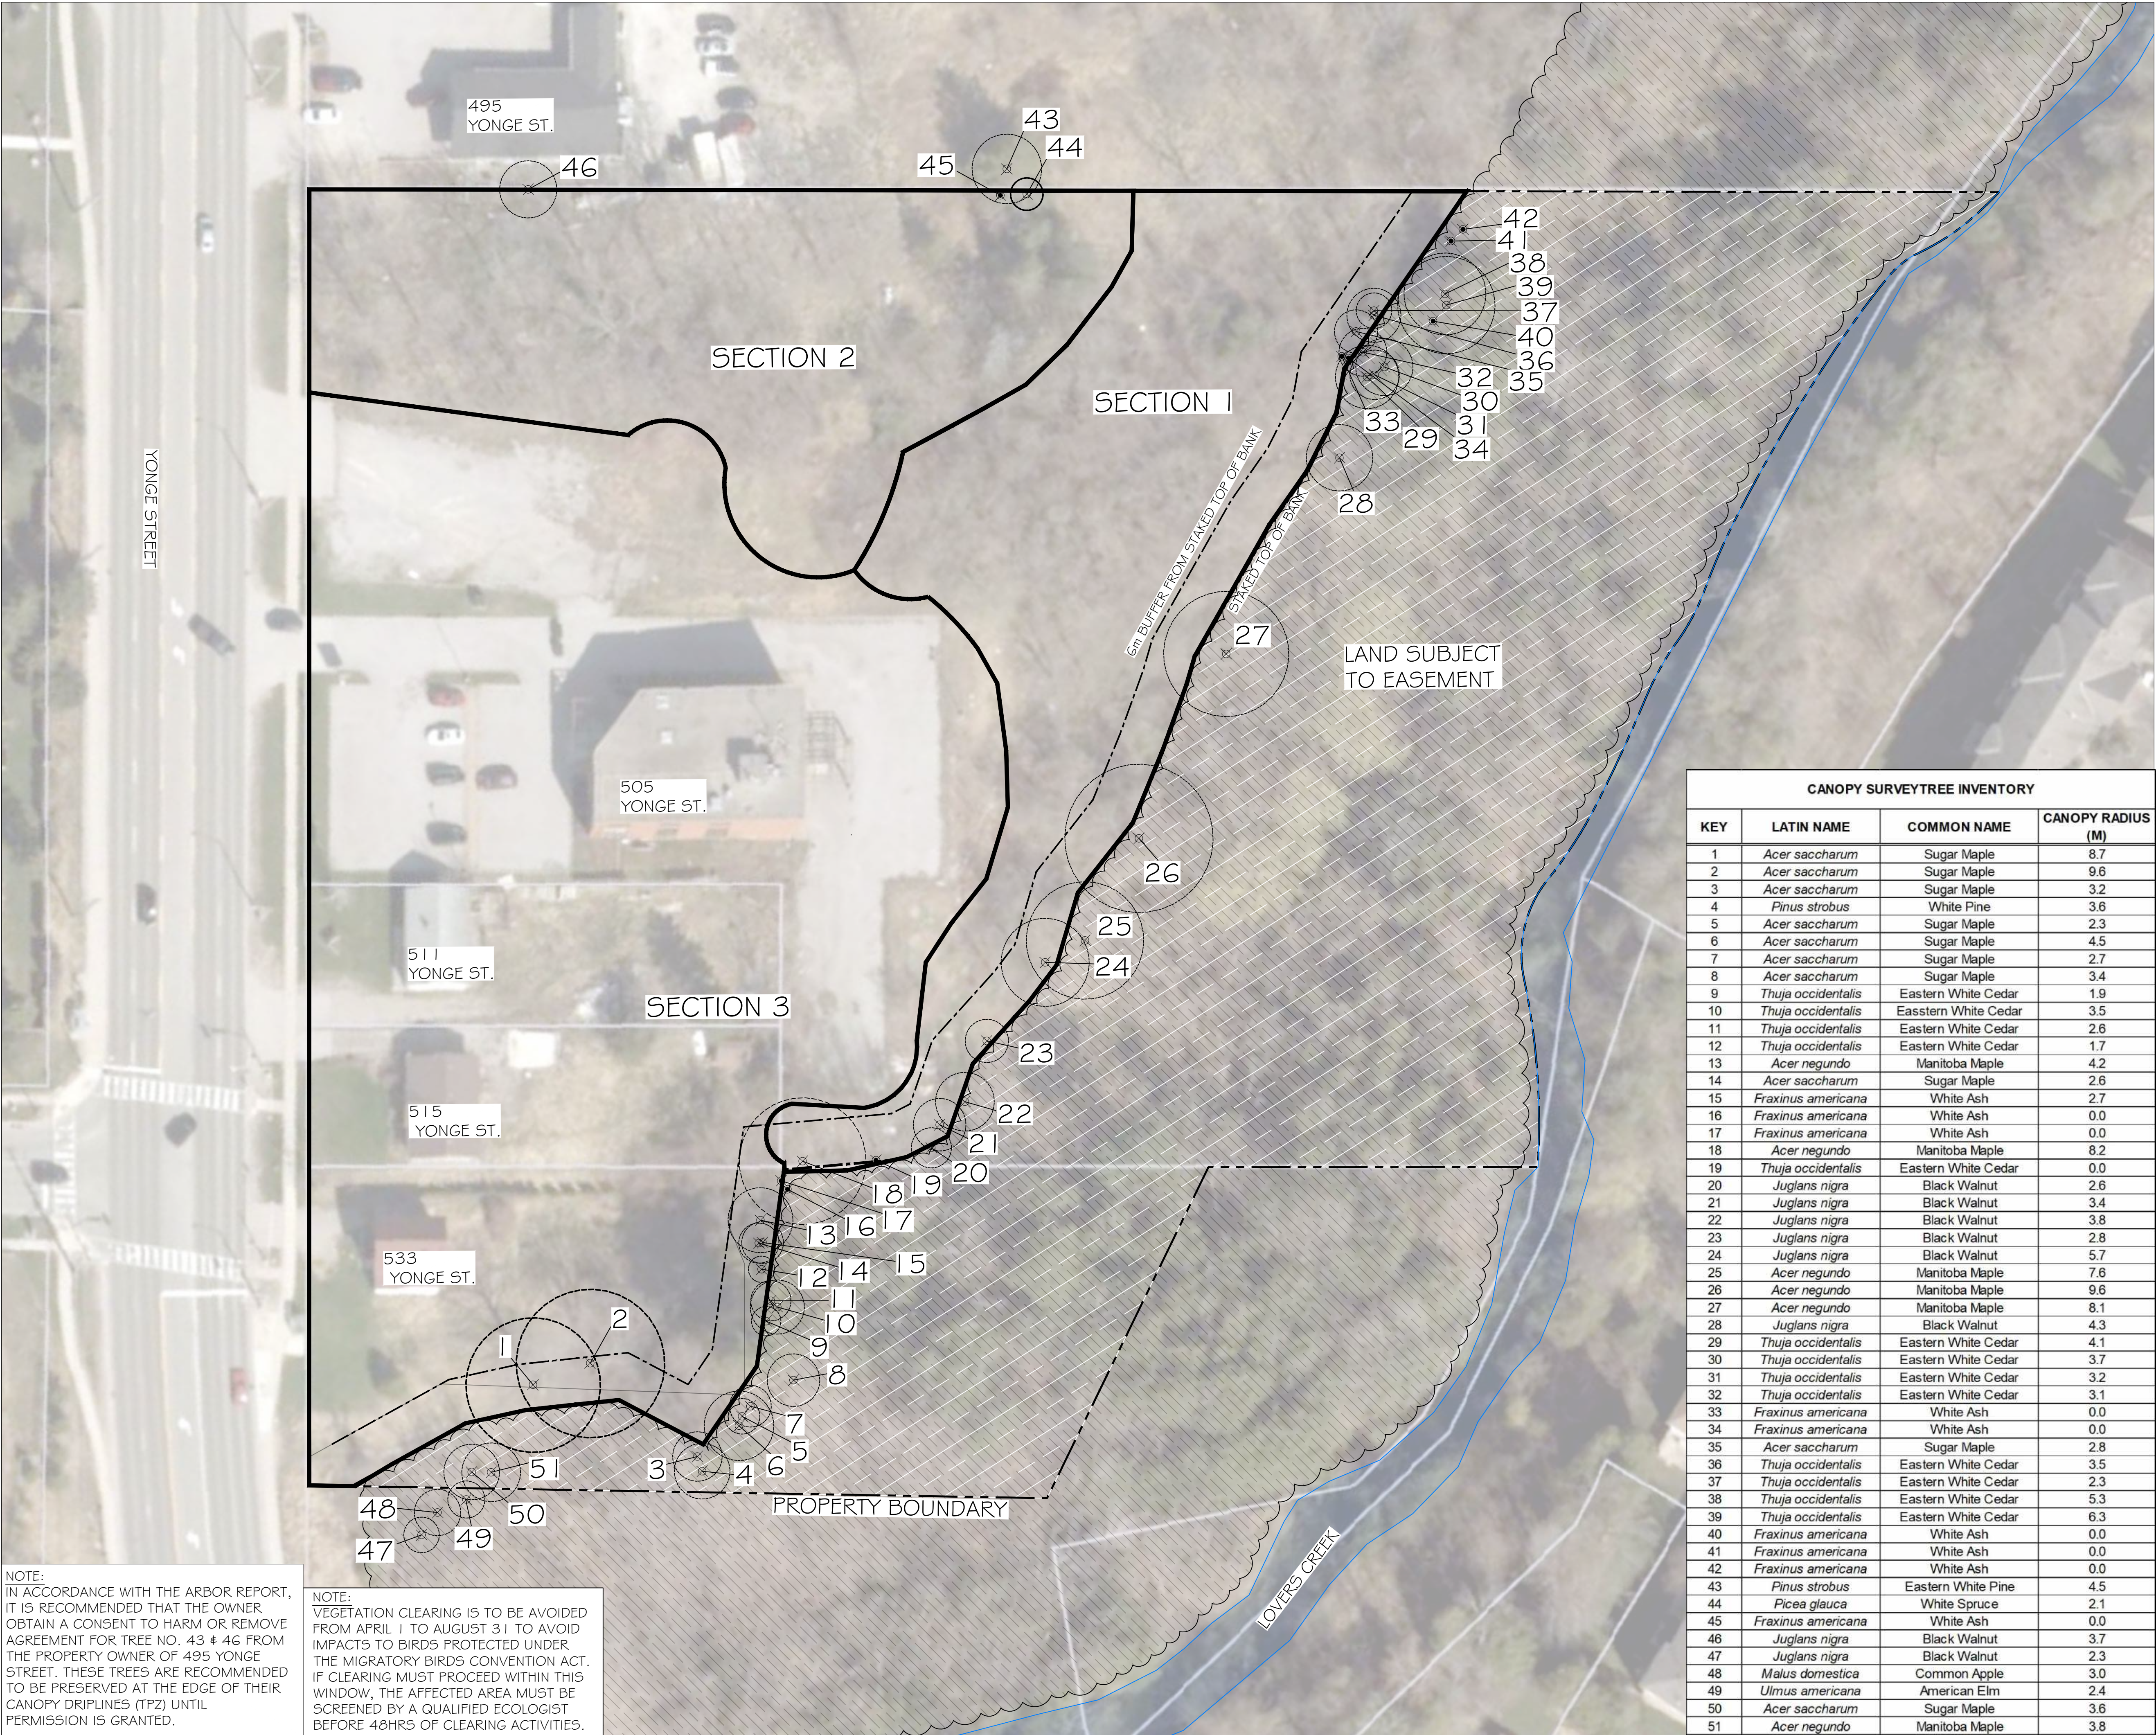

GENERAL NOTES

The Client and its contractors are responsible for all utility locates and confirming all setbacks, elevations, grades, etc. prior to installation of the constructed works. The Contractor is to report any discrepancies in writing to the Landscape Architect prior to proceeding with the works to determine the impact and suitability of the proposed works. The Landscape Architect will not be responsible for any unapproved adjustments on site. Construction of the works must conform to Authority requirements and applicable codes where they have jurisdiction. All specifications and drawings are instruments of service and are the property and ownership of the Landmark Environmental Group Ltd. As such, the drawings shall not be modified or reproduced without the expressed written consent of Landmark Environmental Group Ltd. or they will be considered void. The said drawings are for Site Plan approval only and may require additional detailing prior to tender and construction.

The Landmark Environmental Group Ltd. is not liable for errors or omissions from the use of these drawings prior to approval, seal, signature and date, and will be considered void. It is advised that the Contractor contact the Landscape Architect prior to commencement of the construction works to ensure that the Contractor has the latest approved drawings. The Landmark Environmental Group Ltd. is not responsible for the accuracy of the base drawing information (eg Survey, Architectural, Engineering, etc.). If there are any discrepancies, the Contractor will refer to the appropriate base drawing information and report discrepancies on the Landscape Drawings to the Landscape Architect.

© Copyright Landmark Environmental Group Ltd.

LEGEND

- DELINEATED SECTION
- LANDS SUBJECT TO EASEMENT
- EXISTING WOOD LOT
- STAKED TOP OF BANK
- 6m OFFSET LINE FROM STAKED TOP OF BANK
- PROPERTY BOUNDARY
- DEAD TREE
- TREE LOCATION WITH CANOPY

4	SEPT. 27-23	S.K.	AS PER SITE PLAN UPDATES
3	APR. 25-23	S.K.	AS PER SITE PLAN UPDATES
2	FEB. 13-23	S.K.	AS PER SITE PLAN UPDATES
1	JAN. 3-23	S.K.	AS PER SITE PLAN UPDATES # CITY COMMENTS
NO	DATE	BY	REVISIONS

STAMP

APPROVAL

AERIAL IMAGERY SOURCED FROM SIMCOE COUNTY GIS

LANDMARK
ENVIRONMENTAL GROUP LTD.
Landscape Architects
Consulting Arborists
Urban Forestry

LANDSCAPE ARCHITECTS & CONSULTING ARBORISTS
OFFICE: 705-796-1122
info@LEGroupLtd.com
www.LEGroupLtd.com


CLIENT: 2570974 ONTARIO/CORE ADVISORY GROUP

PROJECT: 505, 511, 515, & 533 YONGE STREET

DRAWING: EXISTING CONDITIONS

SCALE BAR: 8m 0 8 16 24
Scale = 1:400

PROJECT NO.: LA 545-21	SCALE: 1:400
MUNICIPAL FILE NO.: D28-008-2021	DATE: JULY 21, 2021
DRAWN BY: B.B., S.K.	CHECKED BY: J.H.
DRAWING No.: EX-1	

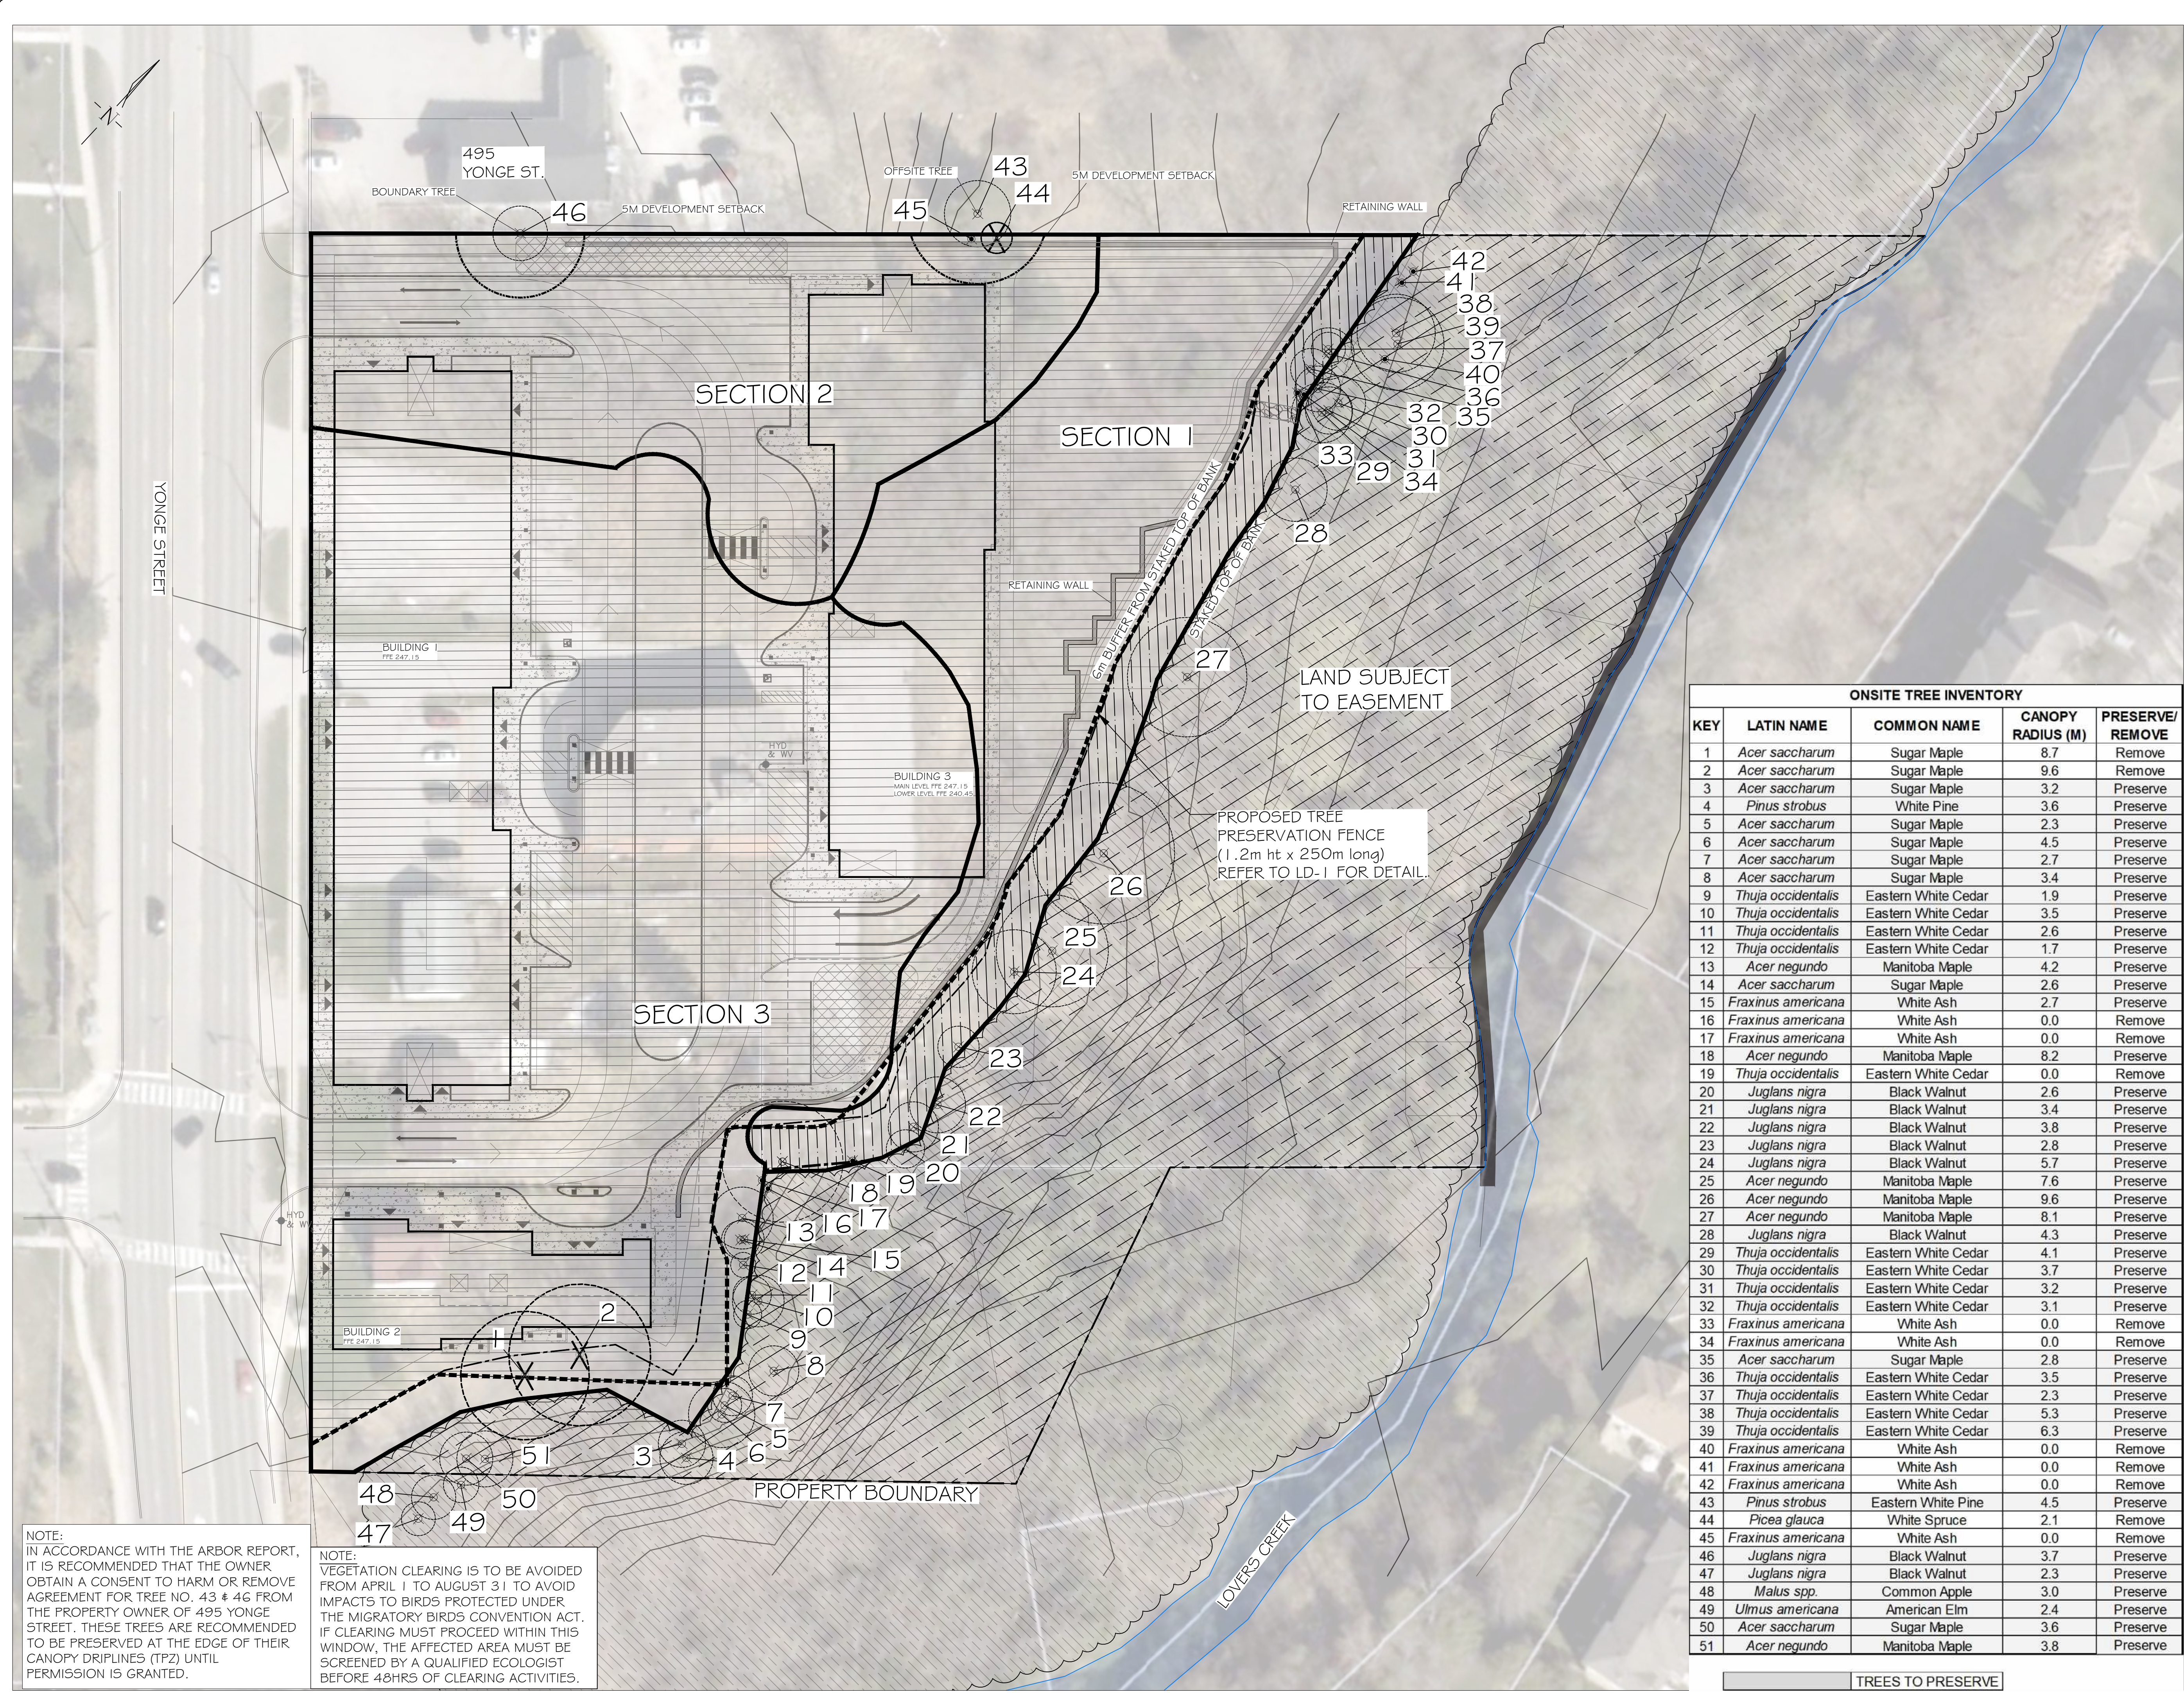


NOTE:
IN ACCORDANCE WITH THE ARBOR REPORT,
IT IS RECOMMENDED THAT THE OWNER
OBTAIN A CONSENT TO HARM OR REMOVE
AGREEMENT FOR TREE NO. 43 & 46 FROM
THE PROPERTY OWNER OF 495 YONGE
STREET. THESE TREES ARE RECOMMENDED
TO BE PRESERVED AT THE EDGE OF THEIR
CANOPY DRIFLINES (TFZ) UNTIL
PERMISSION IS GRANTED.

NOTE:
VEGETATION CLEARING IS TO BE AVOIDED
FROM APRIL 1 TO AUGUST 31 TO AVOID
IMPACTS TO BIRDS PROTECTED UNDER
THE MIGRATORY BIRDS CONVENTION ACT.
IF CLEARING MUST PROCEED WITHIN THIS
WINDOW, THE AFFECTED AREA MUST BE
SCREENED BY A QUALIFIED ECOLOGIST
BEFORE 48HRS OF CLEARING ACTIVITIES.

ONSITE TREE INVENTORY				
KEY	LATIN NAME	COMMON NAME	CANOPY RADIUS (M)	PRESERVE/ REMOVE
1	<i>Acer saccharum</i>	Sugar Maple	8.7	Remove
2	<i>Acer saccharum</i>	Sugar Maple	9.6	Remove
3	<i>Acer saccharum</i>	Sugar Maple	3.2	Preserve
4	<i>Pinus strobus</i>	White Pine	3.6	Preserve
5	<i>Acer saccharum</i>	Sugar Maple	2.3	Preserve
6	<i>Acer saccharum</i>	Sugar Maple	4.5	Preserve
7	<i>Acer saccharum</i>	Sugar Maple	2.7	Preserve
8	<i>Acer saccharum</i>	Sugar Maple	3.4	Preserve
9	<i>Thuja occidentalis</i>	Eastern White Cedar	1.9	Preserve
10	<i>Thuja occidentalis</i>	Eastern White Cedar	3.5	Preserve
11	<i>Thuja occidentalis</i>	Eastern White Cedar	2.6	Preserve
12	<i>Thuja occidentalis</i>	Eastern White Cedar	1.7	Preserve
13	<i>Acer negundo</i>	Manitoba Maple	4.2	Preserve
14	<i>Acer saccharum</i>	Sugar Maple	2.6	Preserve
15	<i>Fraxinus americana</i>	White Ash	2.7	Preserve
16	<i>Fraxinus americana</i>	White Ash	0.0	Remove
17	<i>Fraxinus americana</i>	White Ash	0.0	Remove
18	<i>Acer negundo</i>	Manitoba Maple	8.2	Preserve
19	<i>Thuja occidentalis</i>	Eastern White Cedar	0.0	Remove
20	<i>Juglans nigra</i>	Black Walnut	2.6	Preserve
21	<i>Juglans nigra</i>	Black Walnut	3.4	Preserve
22	<i>Juglans nigra</i>	Black Walnut	3.8	Preserve
23	<i>Juglans nigra</i>	Black Walnut	2.8	Preserve
24	<i>Juglans nigra</i>	Black Walnut	5.7	Preserve
25	<i>Acer negundo</i>	Manitoba Maple	7.6	Preserve
26	<i>Acer negundo</i>	Manitoba Maple	9.6	Preserve
27	<i>Acer negundo</i>	Manitoba Maple	8.1	Preserve
28	<i>Juglans nigra</i>	Black Walnut	4.3	Preserve
29	<i>Thuja occidentalis</i>	Eastern White Cedar	4.1	Preserve
30	<i>Thuja occidentalis</i>	Eastern White Cedar	3.7	Preserve
31	<i>Thuja occidentalis</i>	Eastern White Cedar	3.2	Preserve
32	<i>Thuja occidentalis</i>	Eastern White Cedar	3.1	Preserve
33	<i>Fraxinus americana</i>	White Ash	0.0	Remove
34	<i>Fraxinus americana</i>	White Ash	0.0	Remove
35	<i>Acer saccharum</i>	Sugar Maple	2.8	Preserve
36	<i>Thuja occidentalis</i>	Eastern White Cedar	3.5	Preserve
37	<i>Thuja occidentalis</i>	Eastern White Cedar	2.3	Preserve
38	<i>Thuja occidentalis</i>	Eastern White Cedar	5.3	Preserve
39	<i>Thuja occidentalis</i>	Eastern White Cedar	6.3	Preserve
40	<i>Fraxinus americana</i>	White Ash	0.0	Remove
41	<i>Fraxinus americana</i>	White Ash	0.0	Remove
42	<i>Fraxinus americana</i>	White Ash	0.0	Remove
43	<i>Pinus strobus</i>	Eastern White Pine	4.5	Preserve
44	<i>Picea glauca</i>	White Spruce	2.1	Remove
45	<i>Fraxinus americana</i>	White Ash	0.0	Remove
46	<i>Juglans nigra</i>	Black Walnut	3.7	Preserve
47	<i>Juglans nigra</i>	Black Walnut	2.3	Preserve
48	<i>Malus spp.</i>	Common Apple	3.0	Preserve
49	<i>Ulmus americana</i>	American Elm	2.4	Preserve
50	<i>Acer saccharum</i>	Sugar Maple	3.6	Preserve
51	<i>Acer negundo</i>	Manitoba Maple	3.8	Preserve

TREES TO PRESERVE

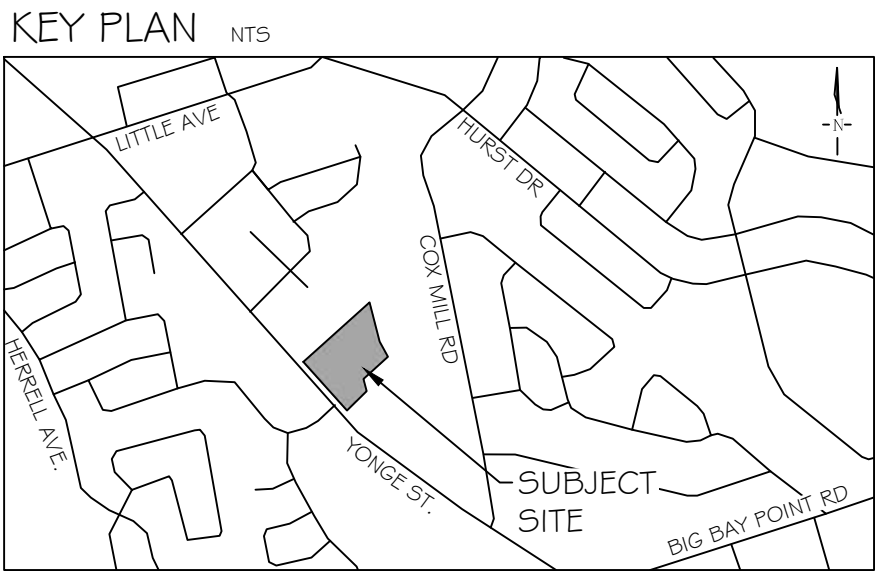

GENERAL NOTES

The Client and its contractors are responsible for all utility locates and confirming all setbacks, elevations, grades, etc. prior to installation of the constructed works. The Contractor is to report any discrepancies in writing to the Landscape Architect prior to proceeding with the works to determine the impact and suitability of the proposed works. The Landscape Architect will not be responsible for any unapproved adjustments on site. Construction of the works must conform to Authority requirements and applicable codes where they have jurisdiction. All specifications and drawings are instruments of service and are the property and ownership of the Landmark Environmental Group Ltd. As such, the drawings shall not be modified or reproduced without the expressed written consent of Landmark Environmental Group Ltd. or they will be considered void. The said drawings are for Site Plan approval only and may require additional detailing prior to tender and construction.

The Landmark Environmental Group Ltd. is not liable for errors or omissions from the use of these drawings prior to approval, seal, signature and date, and will be considered void. It is advised that the Contractor contact the Landscape Architect prior to commencement of the construction works to ensure that the Contractor has the latest approved drawings. The Landmark Environmental Group Ltd. is not responsible for the accuracy of the base drawing information (eg Survey, Architectural, Engineering, etc.). If there are any discrepancies, the Contractor will refer to the appropriate base drawing information and report discrepancies on the Landscape Drawings to the Landscape Architect.

© Copyright Landmark Environmental Group Ltd.

LEGEND

Delineated Section

Existing Wood Lot

Lands Subject to Easement

Area Recommended for Tree Removal

Area Recommended for Tree Preservation

Tree Preservation Fence

Staked Top of Bank

6m Offset Line from Staked Top of Bank

5m Development Setback

Dead Tree

Tree to be Removed

Tree Location with Canopy

4	SEPT. 27-23	S.K.	AS PER SITE PLAN UPDATES
3	APR. 25-23	S.K.	AS PER SITE PLAN UPDATES
2	FEB. 13-23	S.K.	AS PER SITE PLAN UPDATES
1	JAN. 3-23	S.K.	AS PER SITE PLAN UPDATES & CITY COMMENTS
NO	DATE	BY	REVISIONS

STAMP

APPROVAL

LANDSCAPE ARCHITECTS & CONSULTING ARBORISTS

LANDMARK ENVIRONMENTAL GROUP LTD.

OFFICE: 705-796-1122

info@LEGroupLtd.com

www.LEGroupLtd.com

CLIENT:

2570974 ONTARIO/CORE ADVISORY GROUP

PROJECT:

505, 511, 515, & 533 YONGE STREET

DRAWING:

TREE PRESERVATION PLAN I

SCALE BAR:

8m 0 8 16 24

Scale = 1:400

PROJECT NO.:

LA 545-21

SCALE:

1:400

MUNICIPAL FILE NO.:

D28-008-2021

DATE:

JULY 21, 2021

DRAWN BY:


B.B. S.K.

CHECKED BY:

J.H.

DRAWING No.:

TP-1

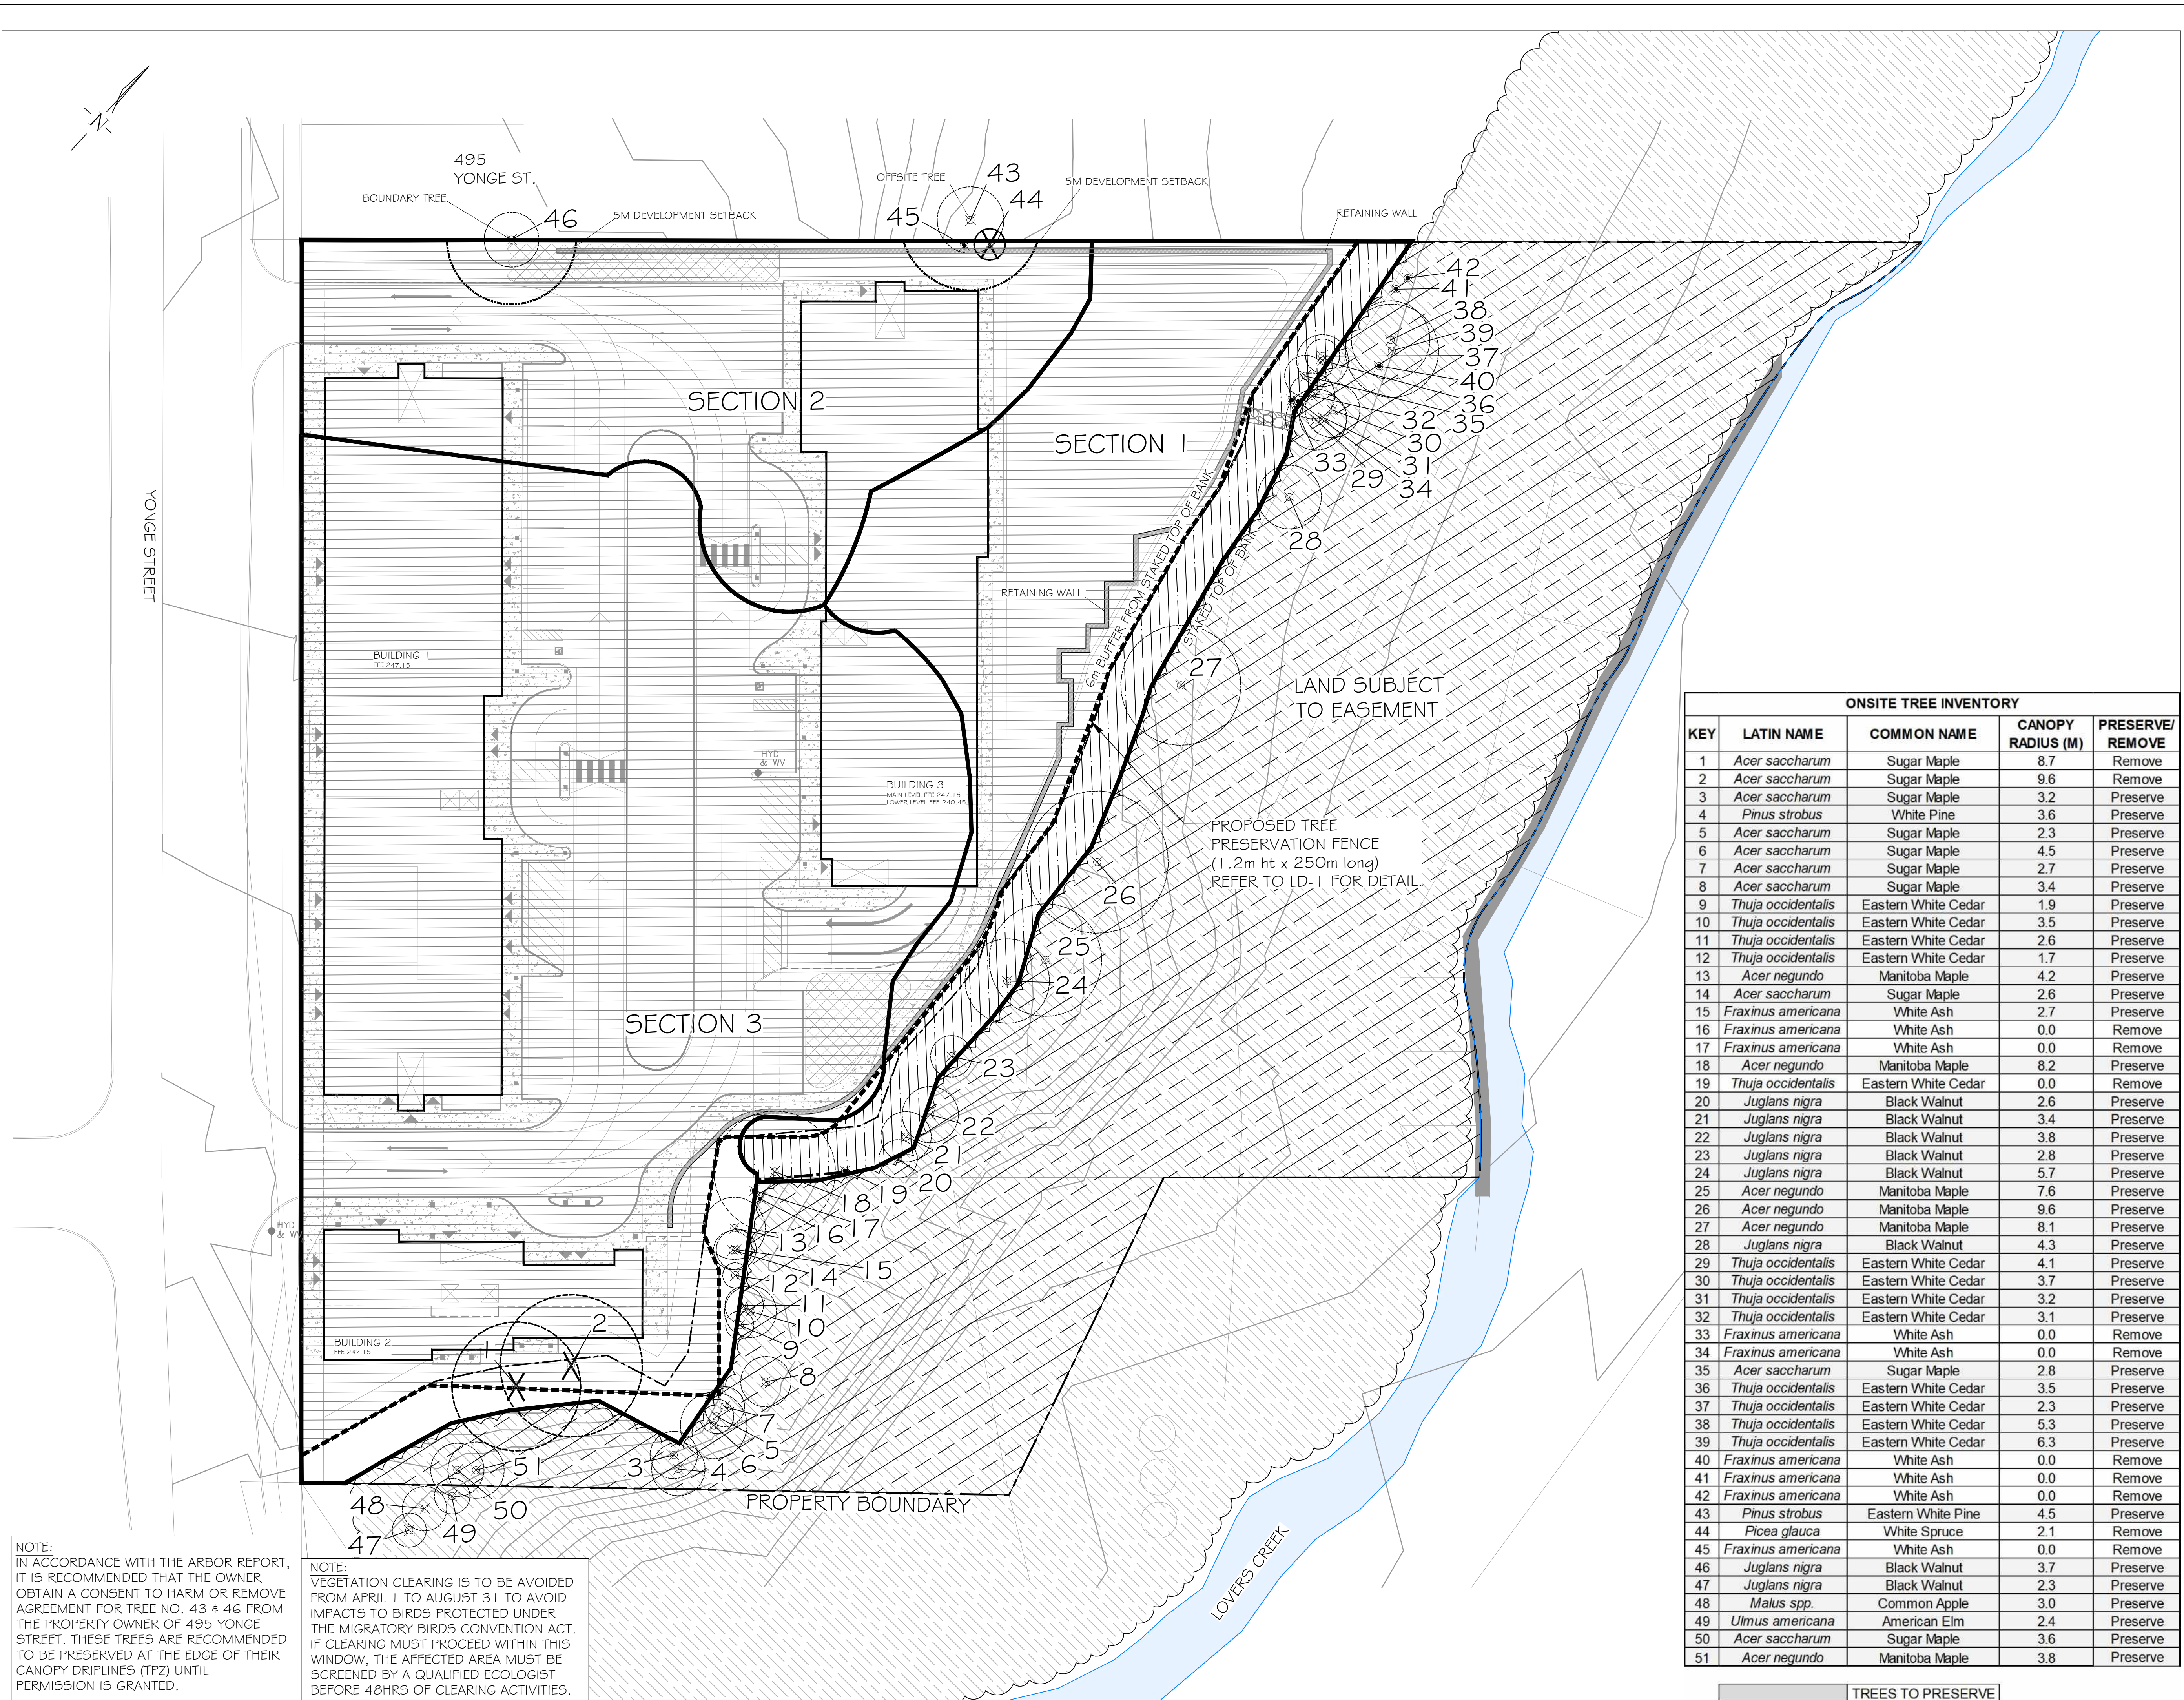


NOTE:
IN ACCORDANCE WITH THE ARBOR REPORT,
IT IS RECOMMENDED THAT THE OWNER
OBTAIN A CONSENT TO HARM OR REMOVE
AGREEMENT FOR TREE NO. 43 & 46 FROM
THE PROPERTY OWNER OF 495 YONGE
STREET. THESE TREES ARE RECOMMENDED
TO BE PRESERVED AT THE EDGE OF THEIR
CANOPY DRIP LINES (TFZ) UNTIL
PERMISSION IS GRANTED.

NOTE:
VEGETATION CLEARING IS TO BE AVOIDED
FROM APRIL 1 TO AUGUST 31 TO AVOID
IMPACTS TO BIRDS PROTECTED UNDER
THE MIGRATORY BIRDS CONVENTION ACT.
IF CLEARING MUST PROCEED WITHIN THIS
WINDOW, THE AFFECTED AREA MUST BE
SCREENED BY A QUALIFIED ECOLOGIST
BEFORE 48HRS OF CLEARING ACTIVITIES.

ONSITE TREE INVENTORY				
KEY	LATIN NAME	COMMON NAME	CANOPY RADIUS (M)	PRESERVE/ REMOVE
1	<i>Acer saccharum</i>	Sugar Maple	8.7	Remove
2	<i>Acer saccharum</i>	Sugar Maple	9.6	Remove
3	<i>Acer saccharum</i>	Sugar Maple	3.2	Preserve
4	<i>Pinus strobus</i>	White Pine	3.6	Preserve
5	<i>Acer saccharum</i>	Sugar Maple	2.3	Preserve
6	<i>Acer saccharum</i>	Sugar Maple	4.5	Preserve
7	<i>Acer saccharum</i>	Sugar Maple	2.7	Preserve
8	<i>Acer saccharum</i>	Sugar Maple	3.4	Preserve
9	<i>Thuja occidentalis</i>	Eastern White Cedar	1.9	Preserve
10	<i>Thuja occidentalis</i>	Eastern White Cedar	3.5	Preserve
11	<i>Thuja occidentalis</i>	Eastern White Cedar	2.6	Preserve
12	<i>Thuja occidentalis</i>	Eastern White Cedar	1.7	Preserve
13	<i>Acer negundo</i>	Manitoba Maple	4.2	Preserve
14	<i>Acer saccharum</i>	Sugar Maple	2.6	Preserve
15	<i>Fraxinus americana</i>	White Ash	2.7	Preserve
16	<i>Fraxinus americana</i>	White Ash	0.0	Remove
17	<i>Fraxinus americana</i>	White Ash	0.0	Remove
18	<i>Acer negundo</i>	Manitoba Maple	8.2	Preserve
19	<i>Thuja occidentalis</i>	Eastern White Cedar	0.0	Remove
20	<i>Juglans nigra</i>	Black Walnut	2.6	Preserve
21	<i>Juglans nigra</i>	Black Walnut	3.4	Preserve
22	<i>Juglans nigra</i>	Black Walnut	3.8	Preserve
23	<i>Juglans nigra</i>	Black Walnut	2.8	Preserve
24	<i>Juglans nigra</i>	Black Walnut	5.7	Preserve
25	<i>Acer negundo</i>	Manitoba Maple	7.6	Preserve
26	<i>Acer negundo</i>	Manitoba Maple	9.6	Preserve
27	<i>Acer negundo</i>	Manitoba Maple	8.1	Preserve
28	<i>Juglans nigra</i>	Black Walnut	4.3	Preserve
29	<i>Thuja occidentalis</i>	Eastern White Cedar	4.1	Preserve
30	<i>Thuja occidentalis</i>	Eastern White Cedar	3.7	Preserve
31	<i>Thuja occidentalis</i>	Eastern White Cedar	3.2	Preserve
32	<i>Thuja occidentalis</i>	Eastern White Cedar	3.1	Preserve
33	<i>Fraxinus americana</i>	White Ash	0.0	Remove
34	<i>Fraxinus americana</i>	White Ash	0.0	Remove
35	<i>Acer saccharum</i>	Sugar Maple	2.8	Preserve
36	<i>Thuja occidentalis</i>	Eastern White Cedar	3.5	Preserve
37	<i>Thuja occidentalis</i>	Eastern White Cedar	2.3	Preserve
38	<i>Thuja occidentalis</i>	Eastern White Cedar	5.3	Preserve
39	<i>Thuja occidentalis</i>	Eastern White Cedar	6.3	Preserve
40	<i>Fraxinus americana</i>	White Ash	0.0	Remove
41	<i>Fraxinus americana</i>	White Ash	0.0	Remove
42	<i>Fraxinus americana</i>	White Ash	0.0	Remove
43	<i>Pinus strobus</i>	Eastern White Pine	4.5	Preserve
44	<i>Picea glauca</i>	White Spruce	2.1	Remove
45	<i>Fraxinus americana</i>	White Ash	0.0	Remove
46	<i>Juglans nigra</i>	Black Walnut	3.7	Preserve
47	<i>Juglans nigra</i>	Black Walnut	2.3	Preserve
48	<i>Malus spp.</i>	Common Apple	3.0	Preserve
49	<i>Ulmus americana</i>	American Elm	2.4	Preserve
50	<i>Acer saccharum</i>	Sugar Maple	3.6	Preserve
51	<i>Acer negundo</i>	Manitoba Maple	3.8	Preserve

TREES TO PRESERVE

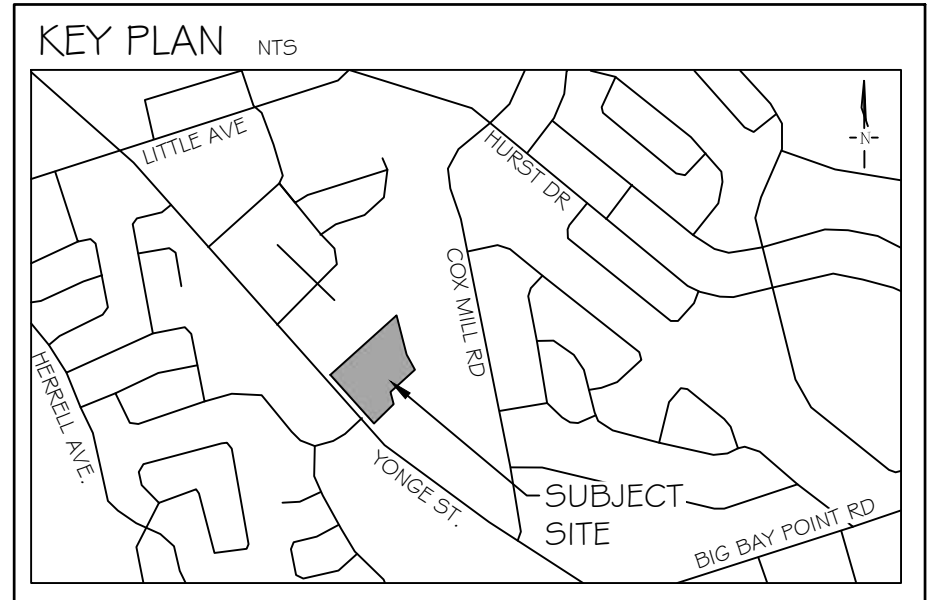

GENERAL NOTES

The Client and its contractors are responsible for all utility locates and confirming all setbacks, elevations, grades, etc. prior to installation of the constructed works. The Contractor is to report any discrepancies in writing to the Landscape Architect prior to proceeding with the works to determine the impact and suitability of the proposed works. The Landscape Architect will not be responsible for any unapproved adjustments on site. Construction of the works must conform to Authority requirements and applicable codes where they have jurisdiction. All specifications and drawings are instruments of service and are the property and ownership of the Landmark Environmental Group Ltd. As such, the drawings shall not be modified or reproduced without the expressed written consent of Landmark Environmental Group Ltd. or they will be considered void. The said drawings are for Site Plan approval only and may require additional detailing prior to tender and construction.

The Landmark Environmental Group Ltd. is not liable for errors or omissions from the use of these drawings prior to approval, seal, signature and date, and will be considered void. It is advised that the Contractor contact the Landscape Architect prior to commencement of the construction works to ensure that the Contractor has the latest approved drawings. The Landmark Environmental Group Ltd. is not responsible for the accuracy of the base drawing information (eg Survey, Architectural, Engineering, etc.). If there are any discrepancies, the Contractor will refer to the appropriate base drawing information and report discrepancies on the Landscape Drawings to the Landscape Architect.

© Copyright Landmark Environmental Group Ltd.

LEGEND

- DELINEATED SECTION
- EXISTING WOOD LOT
- LANDS SUBJECT TO EASEMENT
- AREA RECOMMENDED FOR TREE REMOVAL
- AREA RECOMMENDED FOR TREE PRESERVATION
- TREE PRESERVATION FENCE
- STAKED TOP OF BANK
- 6M OFFSET LINE FROM STAKED TOP OF BANK
- 5M DEVELOPMENT SETBACK
- DEAD TREE
- TREE TO BE REMOVED
- TREE LOCATION WITH CANOPY

4	SEPT. 27-23	S.K.	AS PER SITE PLAN UPDATES
3	APR. 25-23	S.K.	AS PER SITE PLAN UPDATES
2	FEB. 13-23	S.K.	AS PER SITE PLAN UPDATES
1	JAN. 3-23	S.K.	AS PER SITE PLAN UPDATES & CITY COMMENTS
NO	DATE	BY	REVISIONS

STAMP

APPROVAL

LANDSCAPE ASSOCIATION OF LANDSCAPE ARCHITECTS

LANDSCAPE ARCHITECTS & CONSULTING ARBORISTS

LANDMARK ENVIRONMENTAL GROUP LTD.

OFFICE: 705-796-1122

info@LEGroupLtd.com

www.LEGroupLtd.com

SITE PLAN SOURCED FROM: SALTER PILON ARCHITECTS (20033 SITE PLAN CAD.DWG) TRANS ON SEPT. 26, 2023

LANDSCAPE ARCHITECTS & CONSULTING ARBORISTS

LANDMARK ENVIRONMENTAL GROUP LTD.

OFFICE: 705-796-1122

info@LEGroupLtd.com

www.LEGroupLtd.com

CLIENT:

2570974 ONTARIO/CORE ADVISORY GROUP

PROJECT:

505, 511, 515, & 533 YONGE STREET


DRAWING:

TREE PRESERVATION PLAN 2

SCALE BAR: 8m 0 8 16 24

Scale = 1:400

PROJECT NO.: LA 545-21	SCALE: 1:400
MUNICIPAL FILE NO.: D28-008-2021	DATE: JULY 21, 2021
DRAWN BY: B.B., S.K.	CHECKED BY: J.H.
DRAWING No.: TP-2	

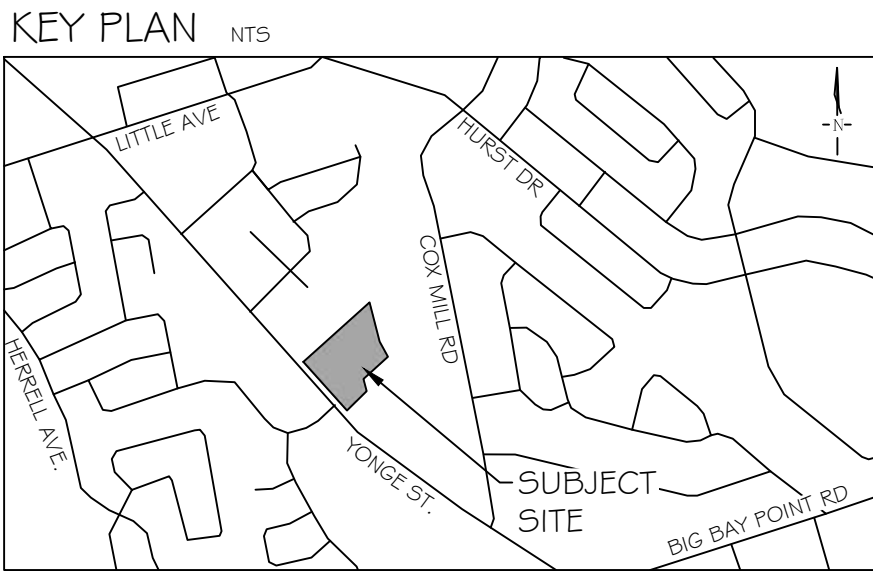


GENERAL NOTES

The Client and its contractors are responsible for all utility locates and confirming all setbacks, elevations, grades, etc. prior to installation of the constructed works. The Contractor is to report any discrepancies in writing to the Landscape Architect prior to proceeding with the works to determine the impact and suitability of the proposed works. The Landscape Architect will not be responsible for any unapproved adjustments on site. Construction of the works must conform to Authority requirements and applicable codes where they have jurisdiction. All specifications and drawings are instruments of service and are the property and ownership of the Landmark Environmental Group Ltd. As such, the drawings shall not be modified or reproduced without the expressed written consent of Landmark Environmental Group Ltd. or they will be considered void. The said drawings are for Site Plan approval only and may require additional detailing prior to tender and construction.

The Landmark Environmental Group Ltd. is not liable for errors or omissions from the use of these drawings prior to approval, seal, signature and date, and will be considered void. It is advised that the Contractor contact the Landscape Architect prior to commencement of the construction works to ensure that the Contractor has the latest approved drawings. The Landmark Environmental Group Ltd. is not responsible for the accuracy of the base drawing information (eg Survey, Architectural, Engineering, etc.). If there are any discrepancies, the Contractor will refer to the appropriate base drawing information and report discrepancies on the Landscape Drawings to the Landscape Architect.


© Copyright Landmark Environmental Group Ltd.

LEGEND

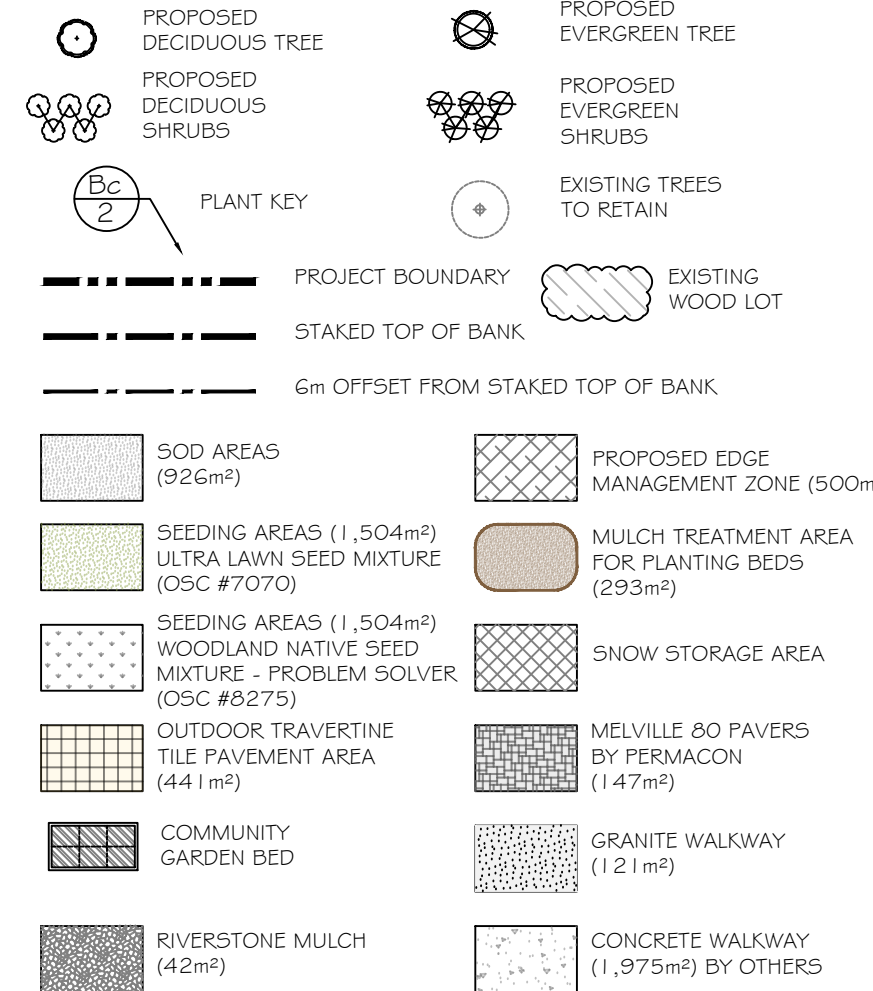

4	SEPT. 27-23	S.K.	AS PER SITE PLAN UPDATES
3	APR. 25-23	S.K.	AS PER SITE PLAN UPDATES
2	FEB. 13-23	S.K.	AS PER SITE PLAN UPDATES
1	JAN. 3-23	S.K.	AS PER SITE PLAN UPDATES + CITY COMMENTS
NO	DATE	BY	R E V I S I O N S

STAMP

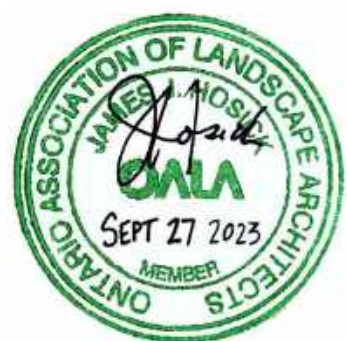

APPROVAL

SITE PLAN SOURCED FROM SALTER PILON ARCHITECTS
(20033 SITE PLAN CAD.DWG) TRANS ON SEPT. 26, 2023

LANDMARK
ENVIRONMENTAL GROUP LTD.

LANDSCAPE ARCHITECTS & CONSULTING ARBORISTS
OFFICE: 705-796-1122
info@LEGroupLtd.com
www.LEGroupLtd.com

CLIENT:

2570974 ONTARIO/CORE
ADVISORY GROUP


PROJECT:

505, 511, 515, & 533 YONGE STREET

DRAWING:

OVERALL LANDSCAPE PLAN

SCALE BAR:

 

PROJECT NO.:

LA 545-21

SCALE:

1:400

MUNICIPAL FILE NO.:

D28-008-2021

DATE:

JULY 21, 2021

DRAWN BY:


S.K.

CHECKED BY:

J.H.

DRAWING No.:

L-1

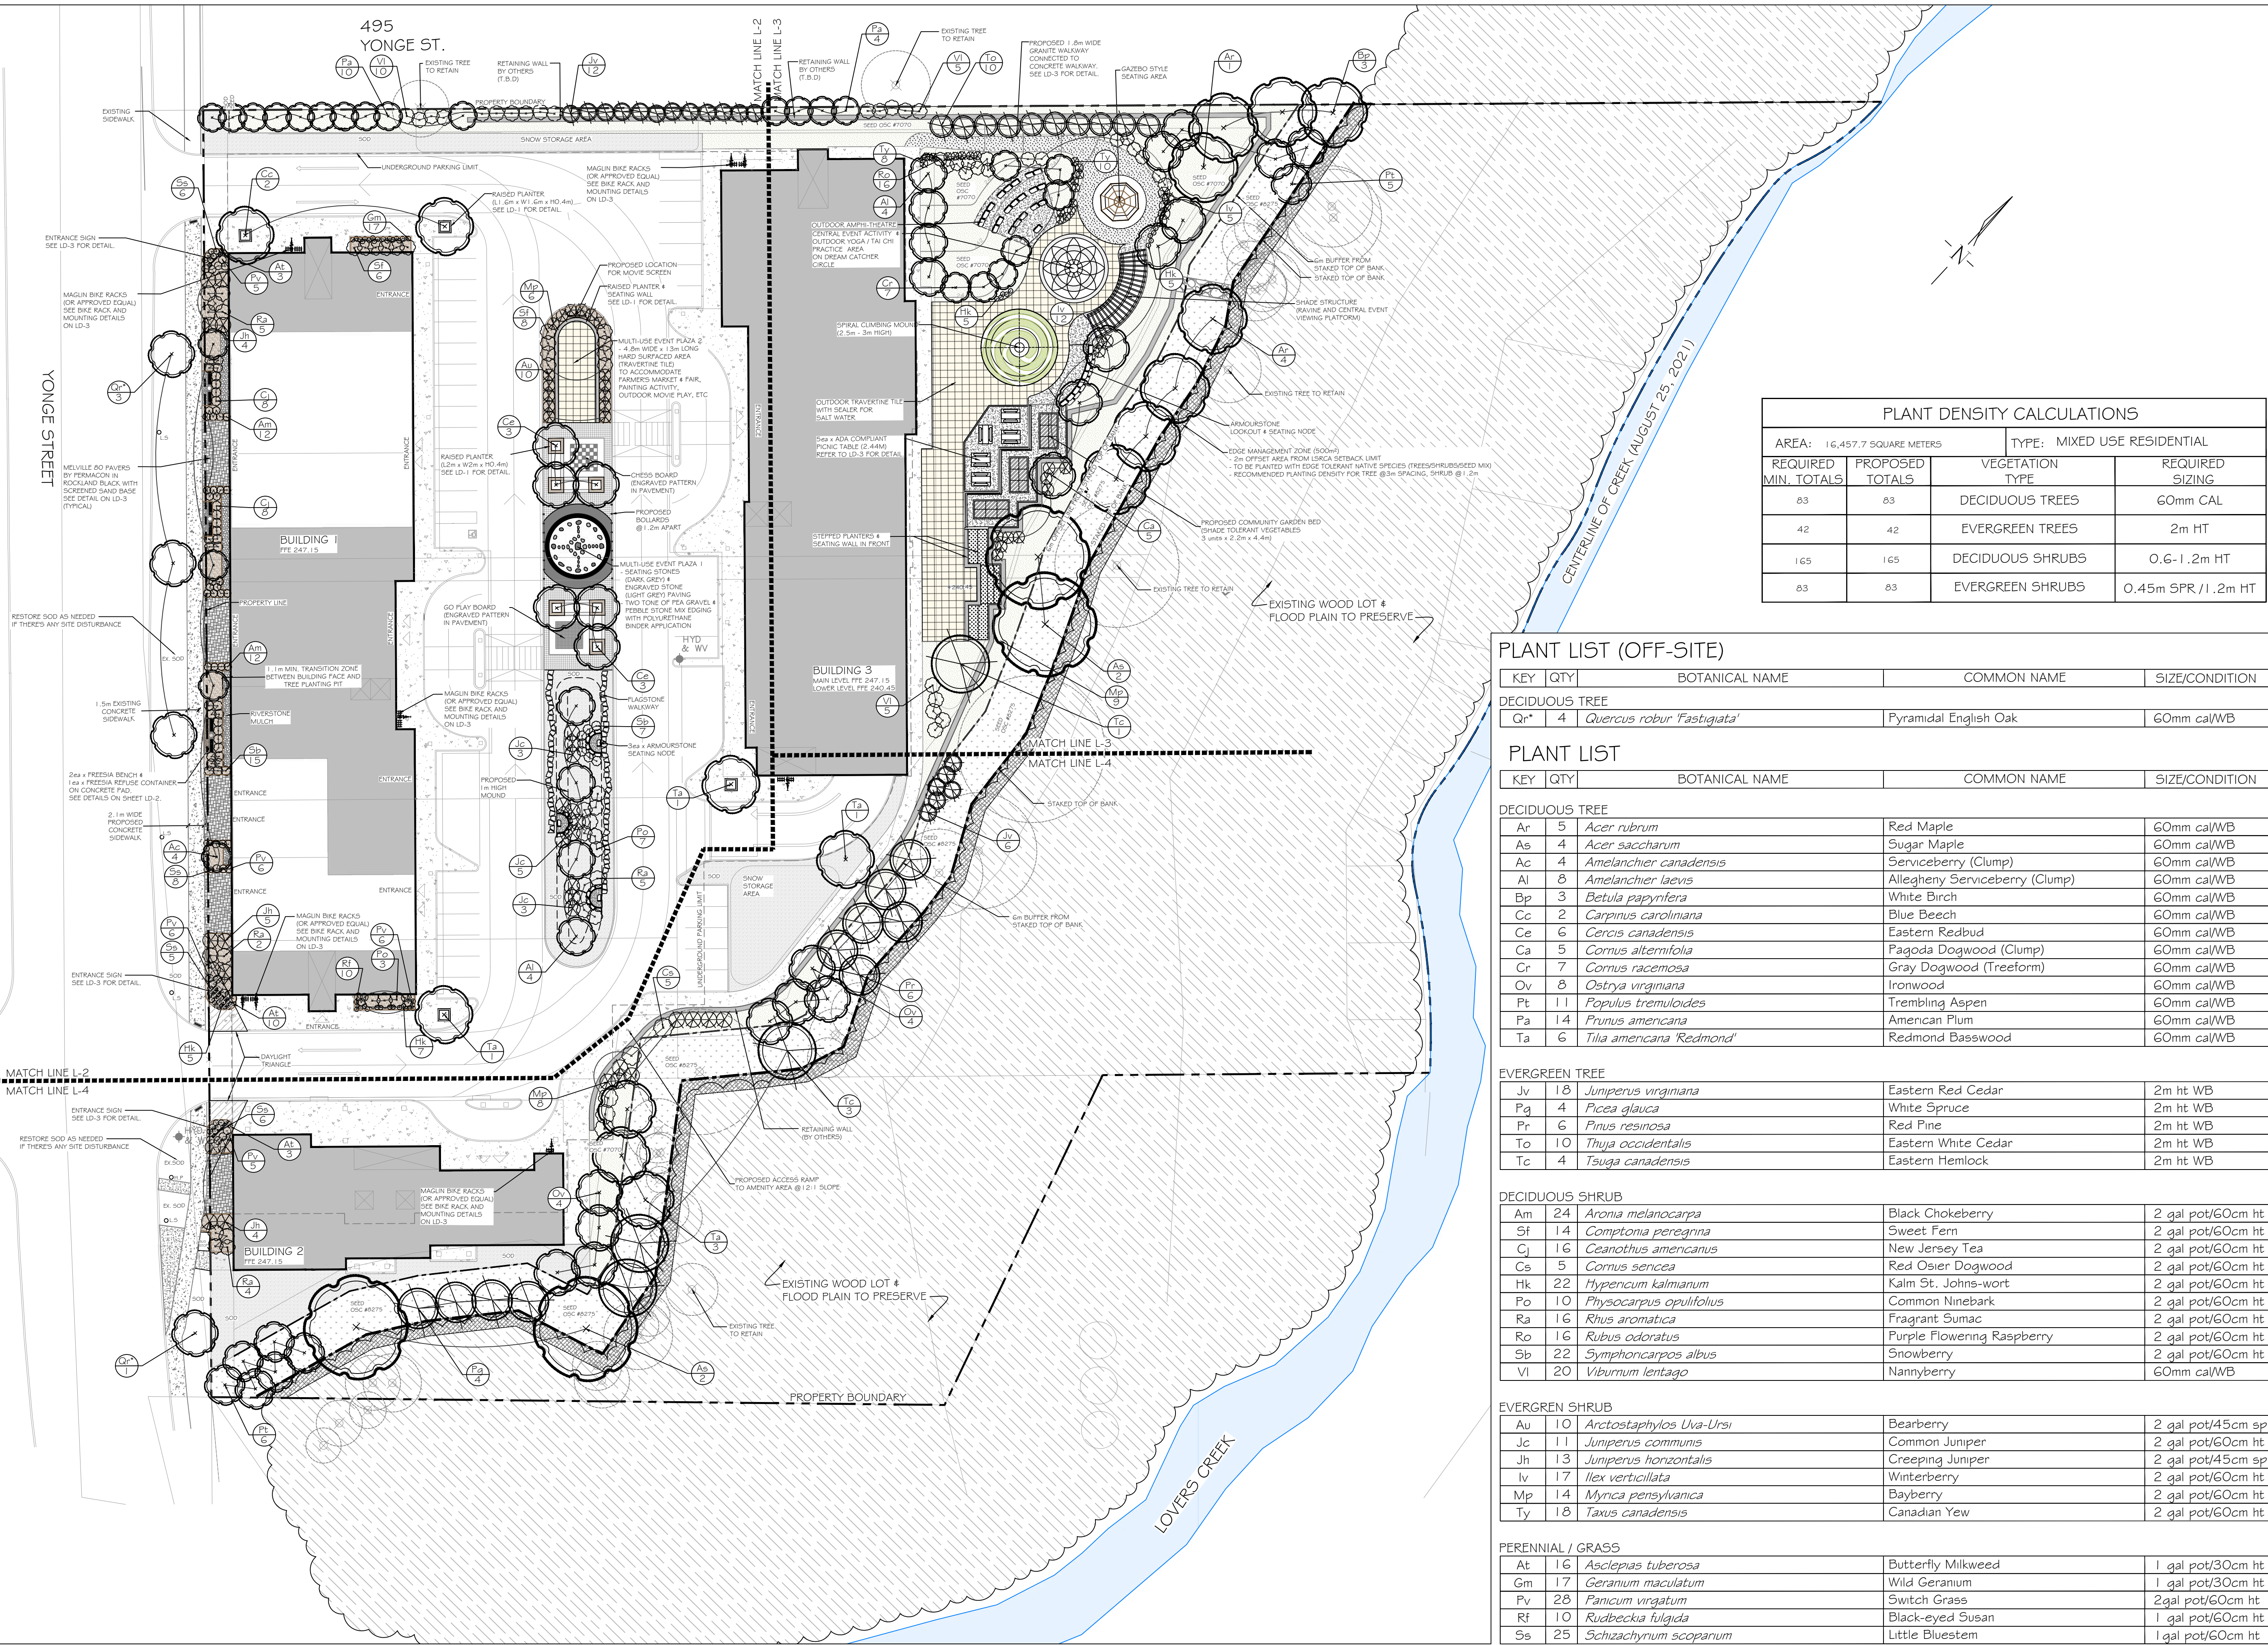


PLANT LIST (OFF-SITE)


KEY	QTY	BOTANICAL NAME	COMMON NAME	SIZE/CONDITION
DECIDUOUS TREE				
Qr*	4	<i>Quercus robur 'Fastigiata'</i>	Pyramidal English Oak	60mm cal/WB



PLANT LIST

KEY	QTY	BOTANICAL NAME	COMMON NAME	SIZE/CONDITION
DECIDUOUS TREE				
Ar	5	<i>Acer rubrum</i>	Red Maple	60mm cal/WB
As	4	<i>Acer saccharum</i>	Sugar Maple	60mm cal/WB
Ac	4	<i>Amelanchier canadensis</i>	Serviceberry (Clump)	60mm cal/WB
Al	8	<i>Amelanchier laevis</i>	Allegheny Serviceberry (Clump)	60mm cal/WB
Bp	3	<i>Betula papyrifera</i>	White Birch	60mm cal/WB
Cc	2	<i>Carpinus caroliniana</i>	Blue Beech	60mm cal/WB
Ce	6	<i>Cercis canadensis</i>	Eastern Redbud	60mm cal/WB
Ca	5	<i>Cornus alternifolia</i>	Pagoda Dogwood (Clump)	60mm cal/WB
Cr	7	<i>Cornus racemosa</i>	Gray Dogwood (Treeform)	60mm cal/WB
Ov	8	<i>Ostrya virginiana</i>	Ironwood	60mm cal/WB
Pt	11	<i>Populus tremuloides</i>	Trembling Aspen	60mm cal/WB
Pa	14	<i>Prunus americana</i>	American Plum	60mm cal/WB
Ta	6	<i>Tilia americana 'Redmond'</i>	Redmond Basswood	60mm cal/WB
EVERGREEN TREE				
Jv	18	<i>Juniperus virginiana</i>	Eastern Red Cedar	2m ht WB
Pg	4	<i>Picea glauca</i>	White Spruce	2m ht WB
Pr	6	<i>Pinus resinosa</i>	Red Pine	2m ht WB
To	10	<i>Thuja occidentalis</i>	Eastern White Cedar	2m ht WB
Tc	4	<i>Tsuga canadensis</i>	Eastern Hemlock	2m ht WB
DECIDUOUS SHRUB				
Am	24	<i>Aronia melanocarpa</i>	Black Chokeberry	2 gal pot/60cm ht
Sf	14	<i>Comptonia peregrina</i>	Sweet Fern	2 gal pot/60cm ht
Cj	16	<i>Ceanothus americanus</i>	New Jersey Tea	2 gal pot/60cm ht
Cs	5	<i>Cornus sericea</i>	Red Osier Dogwood	2 gal pot/60cm ht
Hk	22	<i>Hypericum kalmianum</i>	Kalm St. Johns-wort	2 gal pot/60cm ht
Po	10	<i>Physocarpus opulifolius</i>	Common Ninebark	2 gal pot/60cm ht
Ra	16	<i>Rhus aromatica</i>	Fragrant Sumac	2 gal pot/60cm ht
Ro	16	<i>Rubus odoratus</i>	Purple Flowering Raspberry	2 gal pot/60cm ht
Sb	22	<i>Symphoricarpos albus</i>	Snowberry	2 gal pot/60cm ht
Vi	20	<i>Viburnum lentago</i>	Nannyberry	60mm cal/WB
EVERGREEN SHRUB				
Au	10	<i>Arctostaphylos Uva-Ursi</i>	Bearberry	2 gal pot/45cm spr
Jc	11	<i>Juniperus communis</i>	Common Juniper	2 gal pot/60cm ht
Jh	13	<i>Juniperus horizontalis</i>	Creeping Juniper	2 gal pot/45cm spr
Iv	17	<i>Ilex verticillata</i>	Winterberry	2 gal pot/60cm ht
Mp	14	<i>Myrica pensylvanica</i>	Bayberry	2 gal pot/60cm ht
Ty	18	<i>Taxus canadensis</i>	Canadian Yew	2 gal pot/60cm ht
PERENNIAL / GRASS				
At	16	<i>Asclepias tuberosa</i>	Butterfly Milkweed	1 gal pot/30cm ht
Gm	17	<i>Geranium maculatum</i>	Wild Geranium	1 gal pot/30cm ht
Pv	28	<i>Panicum virgatum</i>	Switch Grass	2gal pot/60cm ht
Rf	10	<i>Rudbeckia fulgida</i>	Black-eyed Susan	1 gal pot/60cm ht
Ss	25	<i>Schizanthum scapanum</i>	Little Bluestem	1 gal pot/60cm ht

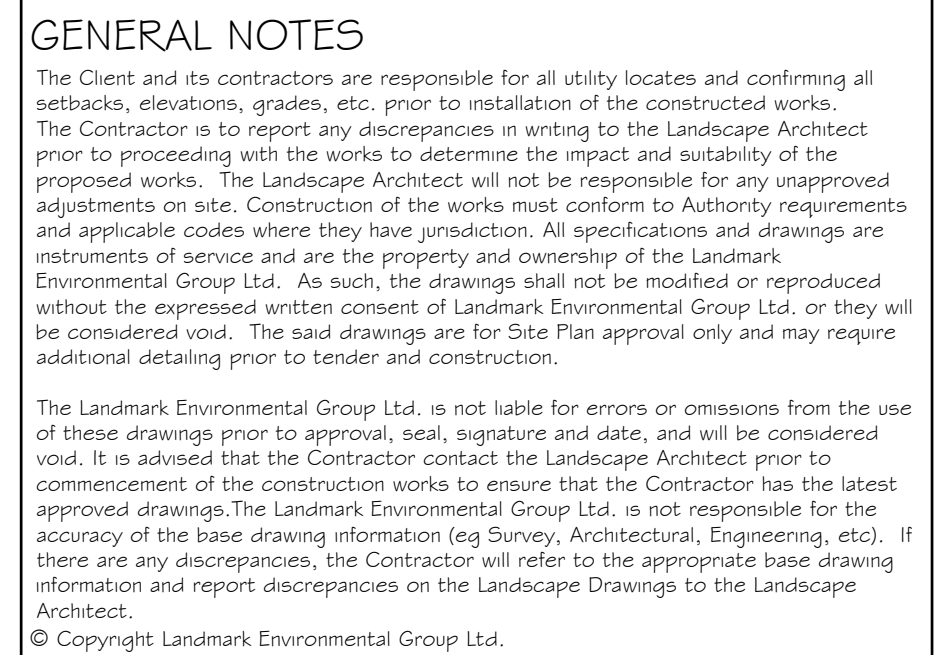

STAMP 	APPROVAL
SITE PLAN SOURCED FROM SALTER PILON ARCHITECTS (200333 SITE PLAN CAD.DWG) TRANS ON SEPT. 26, 2023	

 CLIENT:		2570974 ONTARIO/CORE ADVISORY GROUP	
PROJECT:			
505, 511, 515, & 533 YONGE STREET			
DRAWING: LANDSCAPE ENLARGEMENT PLAN 1			
SCALE BAR: 			
PROJECT NO.: LA 545-21		SCALE: 1:250	
MUNICIPAL FILE NO.: D28-008-2021		DATE: JULY 21, 2021	
DRAWN BY: CHECKED BY:		DRAWING No.:	
S.K J.H		L-2	

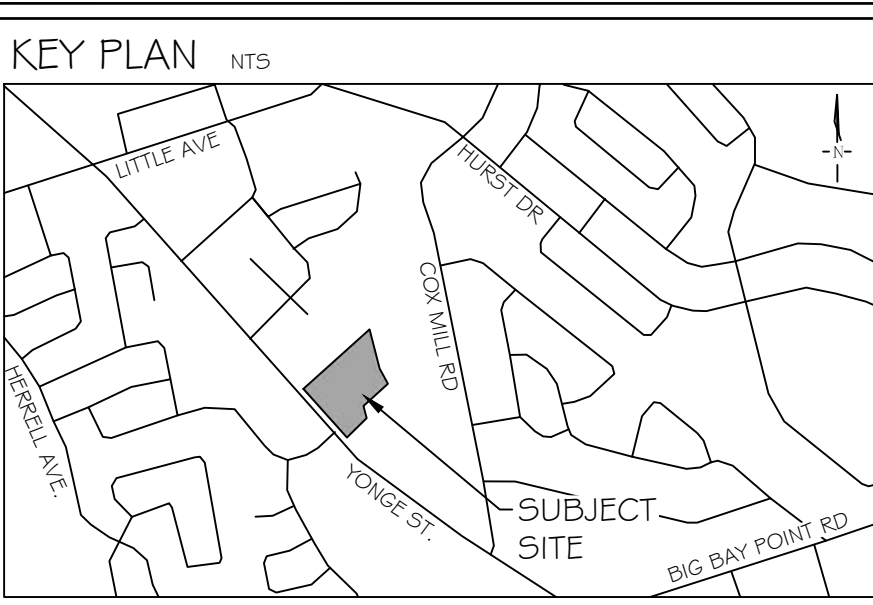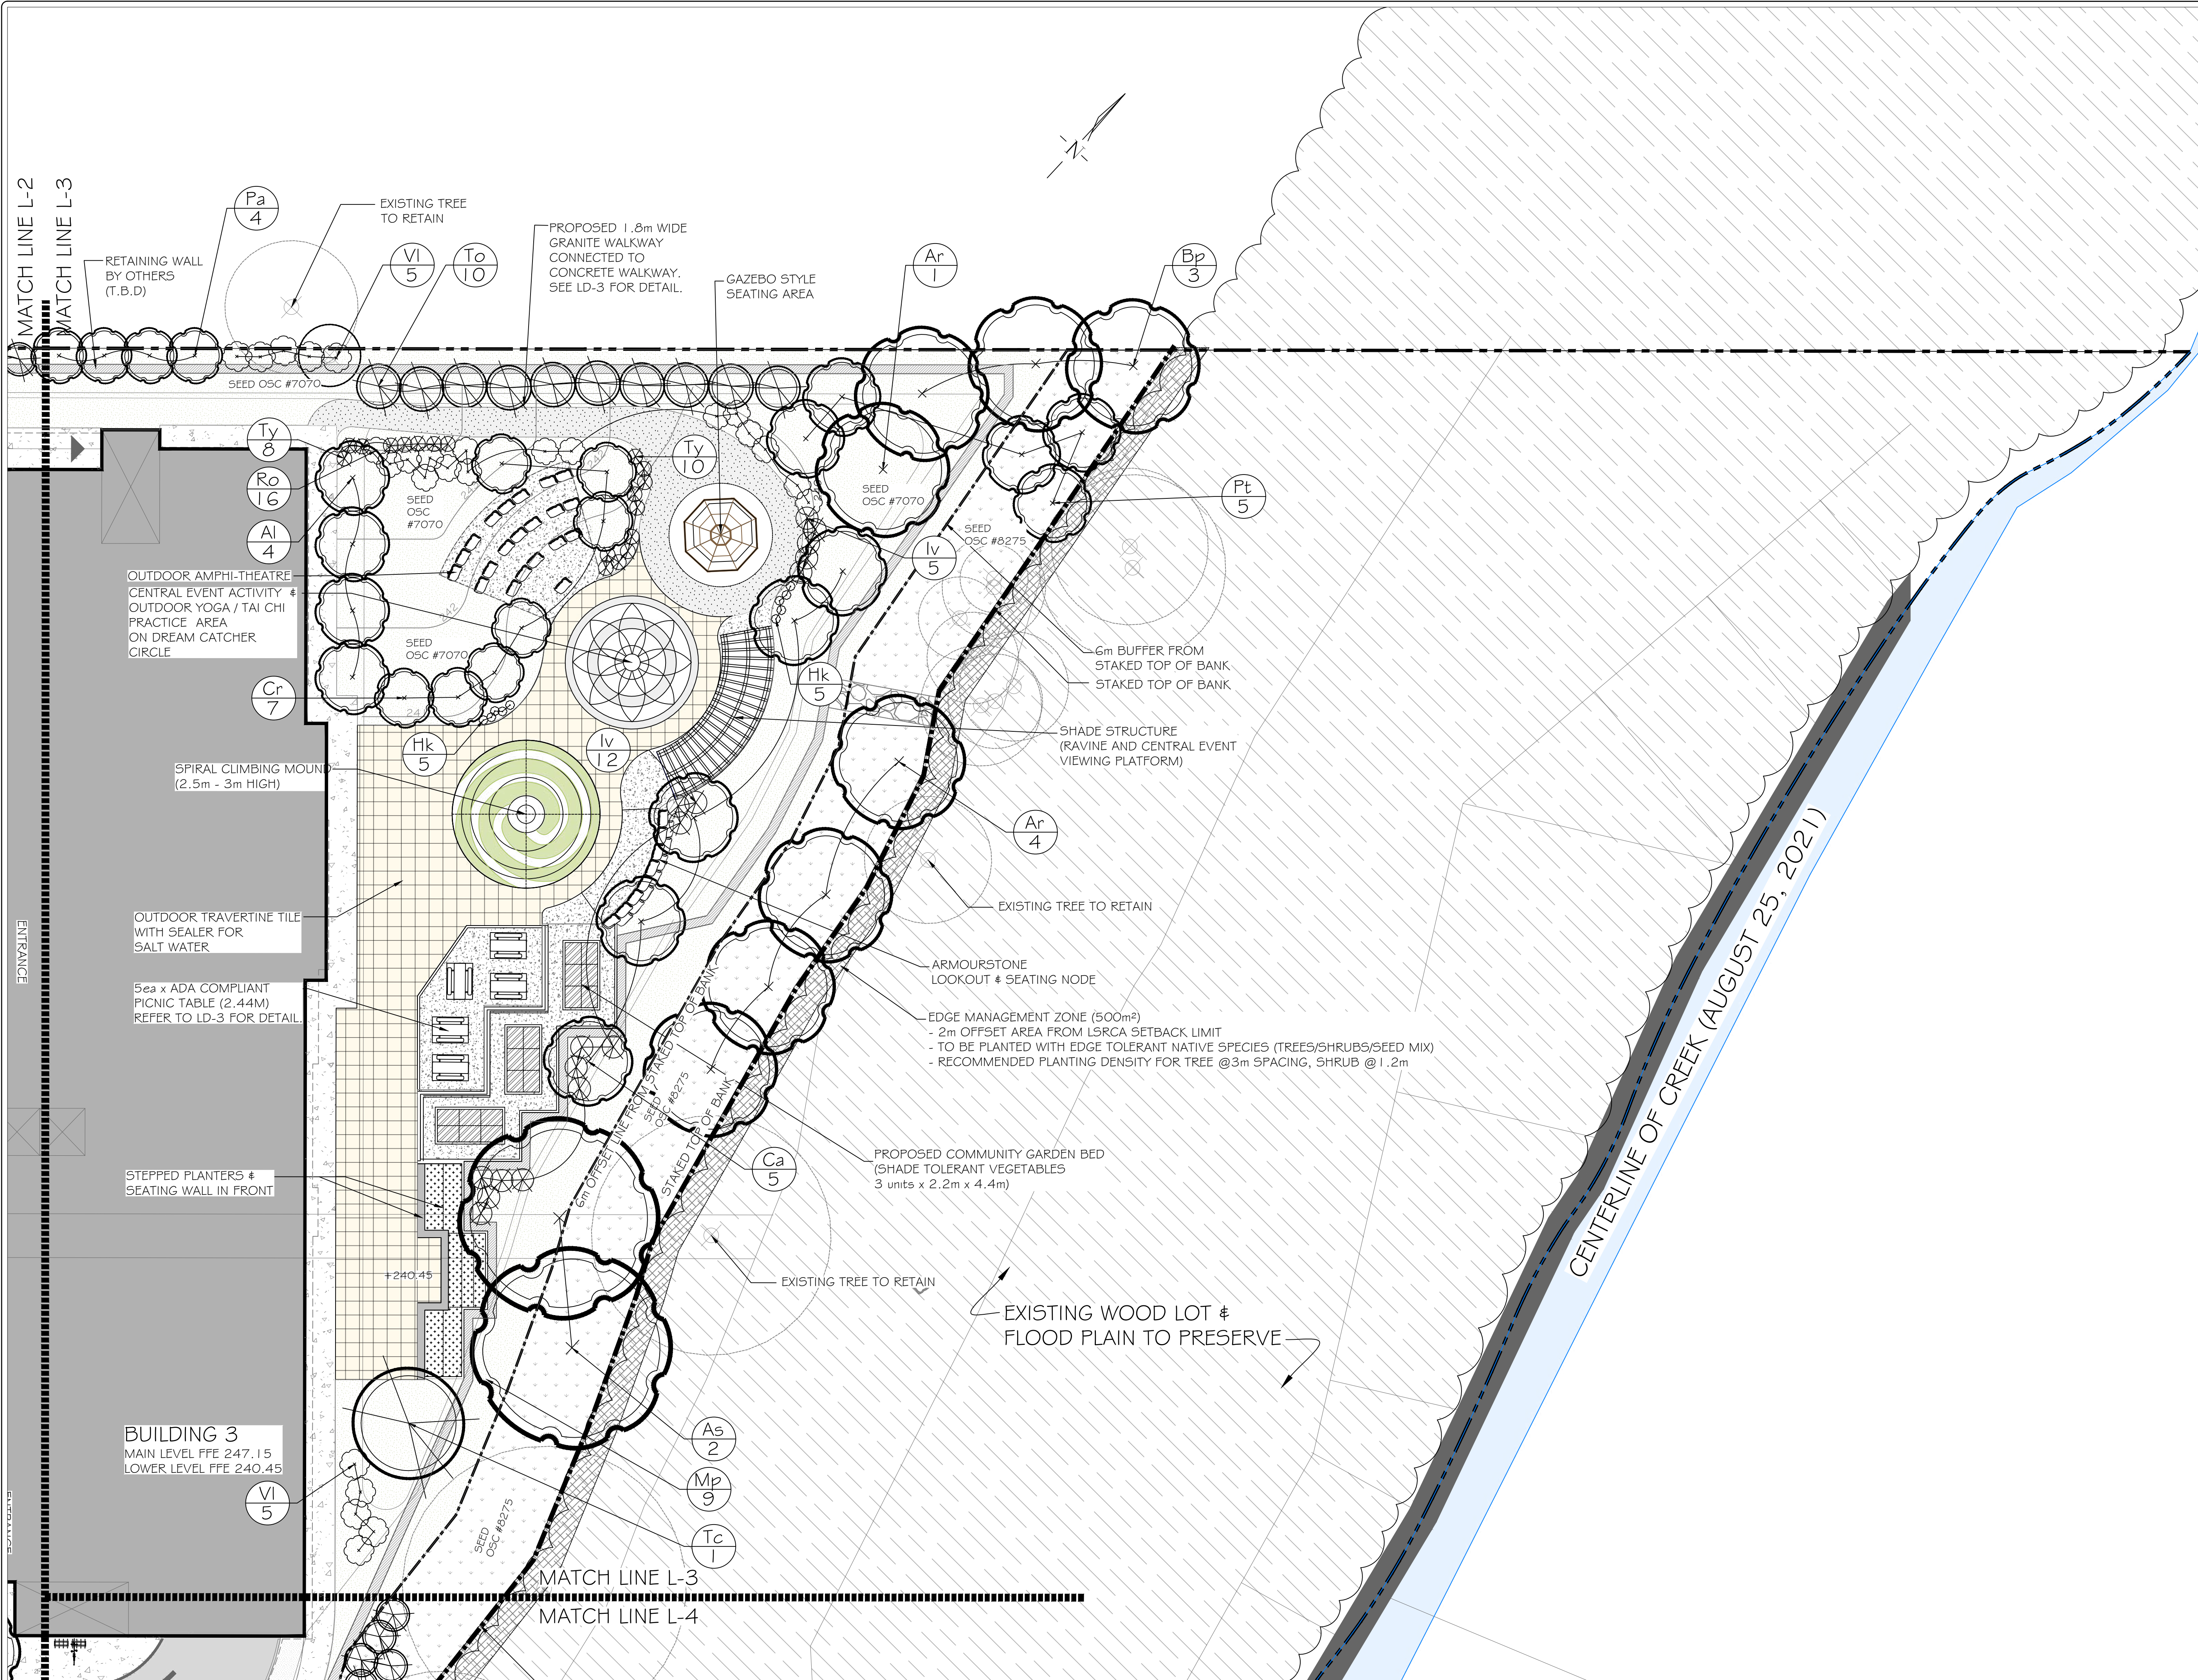

GENERAL NOTES

The Client and its contractors are responsible for all utility locates and confirming all setbacks, elevations, grades, etc. prior to installation of the constructed works. The Contractor is to report any discrepancies in writing to the Landscape Architect prior to proceeding with the works to determine the impact and suitability of the proposed works. The Landscape Architect will not be responsible for any unapproved adjustments on site. Construction of the works must conform to Authority requirements and applicable codes where they have jurisdiction. All specifications and drawings are instruments of service and are the property and ownership of the Landmark Environmental Group Ltd. As such, the drawings shall not be modified or reproduced without the expressed written consent of Landmark Environmental Group Ltd. or they will be considered void. The said drawings are for Site Plan approval only and may require additional detailing prior to tender and construction.

The Landmark Environmental Group Ltd. is not liable for errors or omissions from the use of these drawings prior to approval, seal, signature and date, and will be considered void. It is advised that the Contractor contact the Landscape Architect prior to commencement of the construction works to ensure that the Contractor has the latest approved drawings. The Landmark Environmental Group Ltd. is not responsible for the accuracy of the base drawing information (eg Survey, Architectural, Engineering, etc.). If there are any discrepancies, the Contractor will refer to the appropriate base drawing information and report discrepancies on the Landscape Drawings to the Landscape Architect.

© Copyright Landmark Environmental Group Ltd.

LEGEND

	PROPOSED DECIDUOUS TREE		PROPOSED EVERGREEN TREE
	PROPOSED DECIDUOUS SHRUBS		PROPOSED EVERGREEN SHRUBS
	PLANT KEY		EXISTING TREES TO RETAIN
	PROJECT BOUNDARY		EXISTING WOOD LOT
	STAKED TOP OF BANK		6m OFFSET FROM STAKED TOP OF BANK
	SOD AREAS		PROPOSED EDGE MANAGEMENT ZONE
	SEEDING AREAS ULTRA LAWN SEED MIXTURE (OSC #7070)		SHOW STORAGE AREA
	SEEDING AREAS WOODLAND NATIVE SEED MIXTURE - PROBLEM SOLVER (OSC #8275)		GRANITE WALKWAY
	OUTDOOR TRAVERTINE TILE PAVEMENT AREA		CONCRETE WALKWAY
	COMMUNITY GARDEN BED		

4	SEPT. 27-23	S.K.	AS PER SITE PLAN UPDATES
3	APR. 25-23	S.K.	AS PER SITE PLAN UPDATES
2	FEB. 13-23	S.K.	AS PER SITE PLAN UPDATES
1	JAN. 3-23	S.K.	AS PER SITE PLAN UPDATES & CITY COMMENTS
NO	DATE	BY	REVISIONS

STAMP

APPROVAL

SITE PLAN SOURCED FROM SALTER PILON ARCHITECTS
(20033 SITE PLAN CAD.DWG) TRANS ON SEPT. 26, 2023

LANDMARK ENVIRONMENTAL GROUP LTD.
LANDSCAPE ARCHITECTS & CONSULTING ARBORISTS
OFFICE: 705-796-1122
info@LEGroupLtd.com
www.LEGroupLtd.com


CLIENT:
2570974 ONTARIO/CORE ADVISORY GROUP

PROJECT:
505, 511, 515, & 533 YONGE STREET

DRAWING: LANDSCAPE ENLARGEMENT
PLAN 2

SCALE BAR: 4m 0 4 8 12
Scale = 1:200

PROJECT NO.: LA 545-21	SCALE: 1:200
MUNICIPAL FILE NO.: D28-008-2021	DATE: JULY 21, 2021
DRAWN BY: S.K.	CHECKED BY: J.H.
	DRAWING No.: L-3

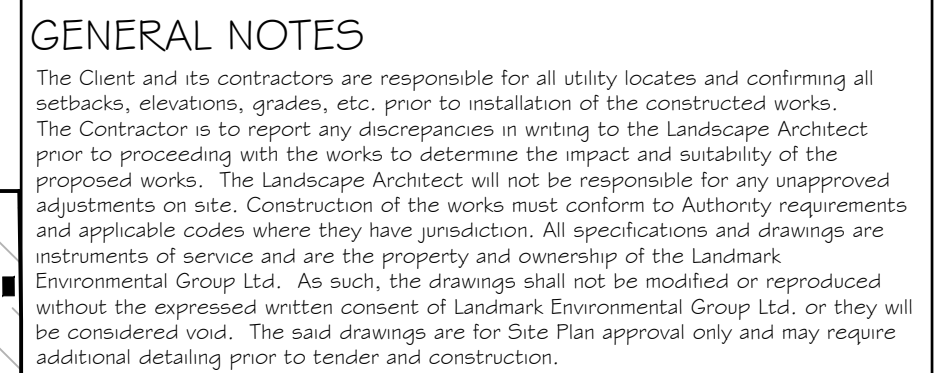

LEGEND

	PROPOSED DECIDUOUS TREE		PROPOSED EVERGREEN TREE
	PROPOSED DECIDUOUS SHRUBS		PROPOSED EVERGREEN SHRUBS
	PLANT KEY		EXISTING TREES TO RETAIN
	PROJECT BOUNDARY		EXISTING WOOD LOT
	STAKED TOP OF BANK		
	6m OFFSET FROM STAKED TOP OF BANK		
	SOD AREAS		PROPOSED EDGE MANAGEMENT ZONE
	SEEDING AREAS ULTRA LAWN SEED MIXTURE (OSF #07070)		MULCH TREATMENT AREA FOR PLANTING BEDS
	SEEDING AREAS WOODLAND NATIVE SEED MIXTURE - PROBLEM SOLVER (OSF #0275)		SNOW STORAGE AREA
	CONCRETE WALKWAY		MELVILLE 80 PAVERS BY PERMACORE

4	SEPT.27-23	S.K	AS PER SITE PLAN UPDATES
3	APR.25-23	S.K	AS PER SITE PLAN UPDATES
2	FEB.13-23	S.K	AS PER SITE PLAN UPDATES
1	JAN.3-23	S.K	AS PER SITE PLAN UPDATES & CITY COMMENTS
NO	DATE	BY	REVISIONS

LANDMARK
ENVIRONMENTAL GROUP LTD
Landscape Architects
Consulting Arborists
Urban Forestry

LANDSCAPE ARCHITECTS
& CONSULTING ARBORISTS

OFFICE: 705-796-1122

info@LEGroupLtd.com
www.LEGroupLtd.com


2570974 ONTARIO/CORE
ADVISORY GROUP




505, 511, 515, & 533 YONGE STREET

SCALE BAR:  Scale = 1:200

MUNICIPAL FILE NO.: D28-008-2021	DATE: JULY 21, 2021
-------------------------------------	------------------------

DRAWN BY: S.K		CHECKED BY: J.H	DRAWING No.: L-4
---------------	--	-----------------	------------------

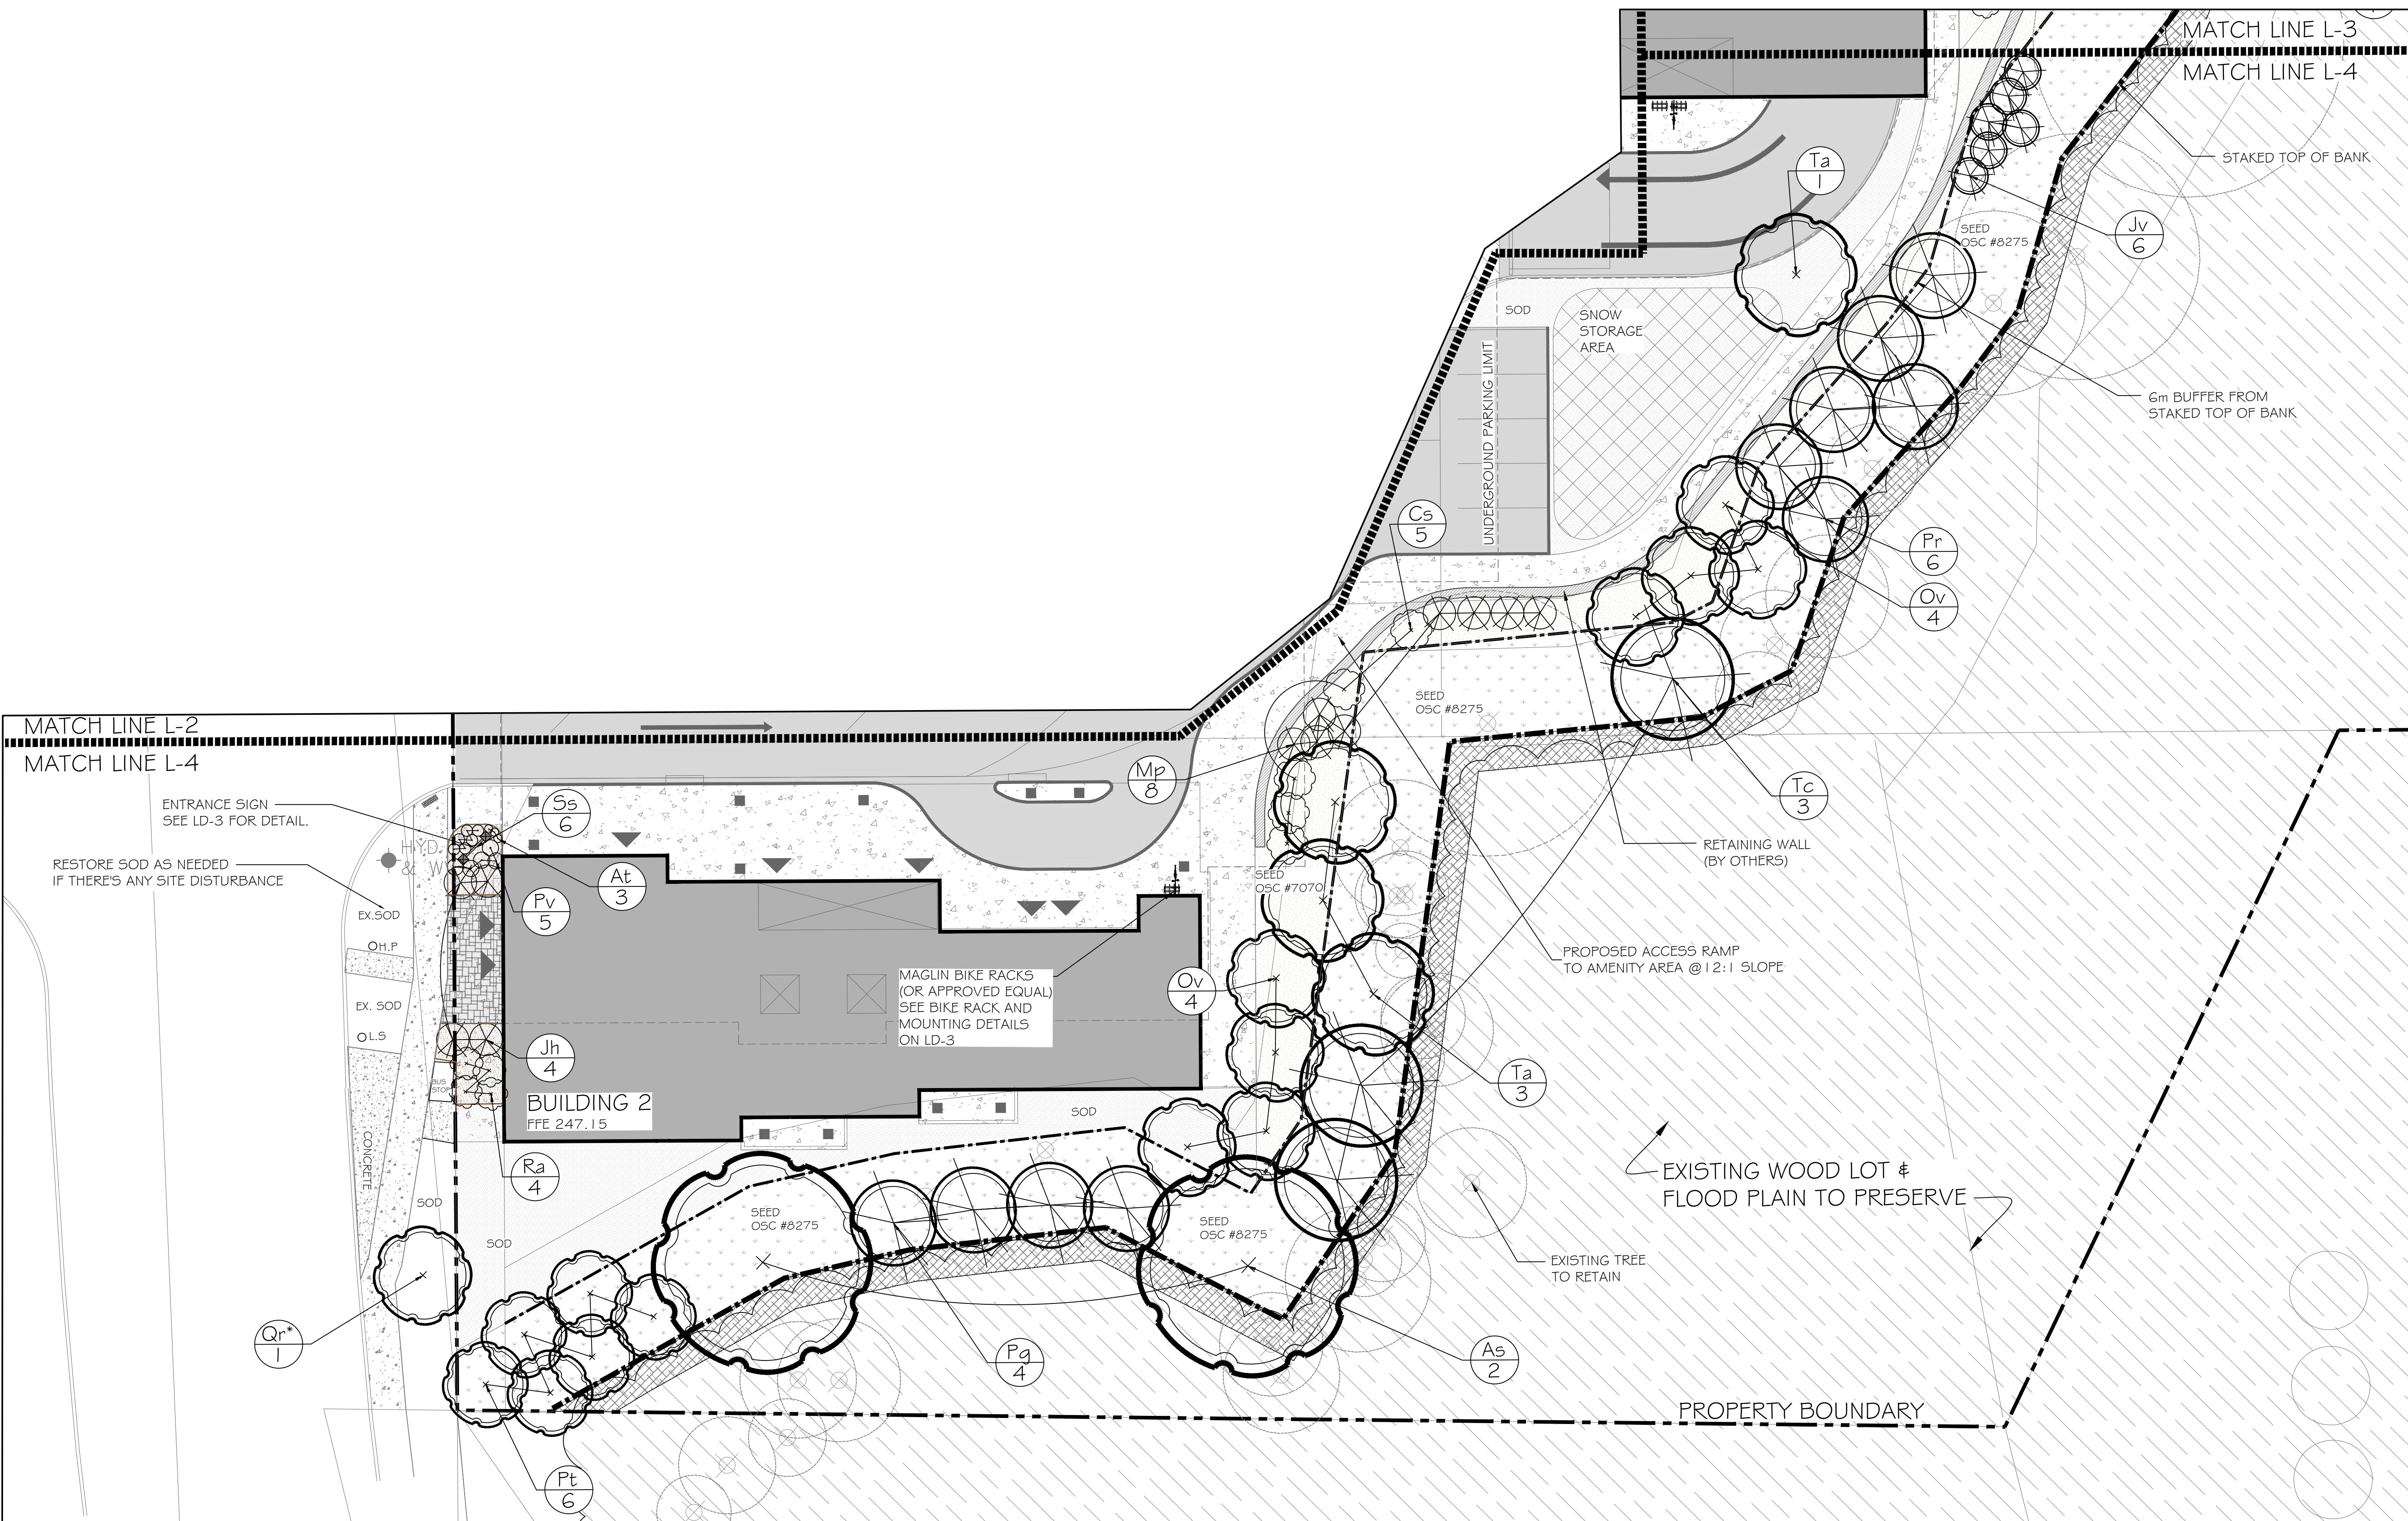


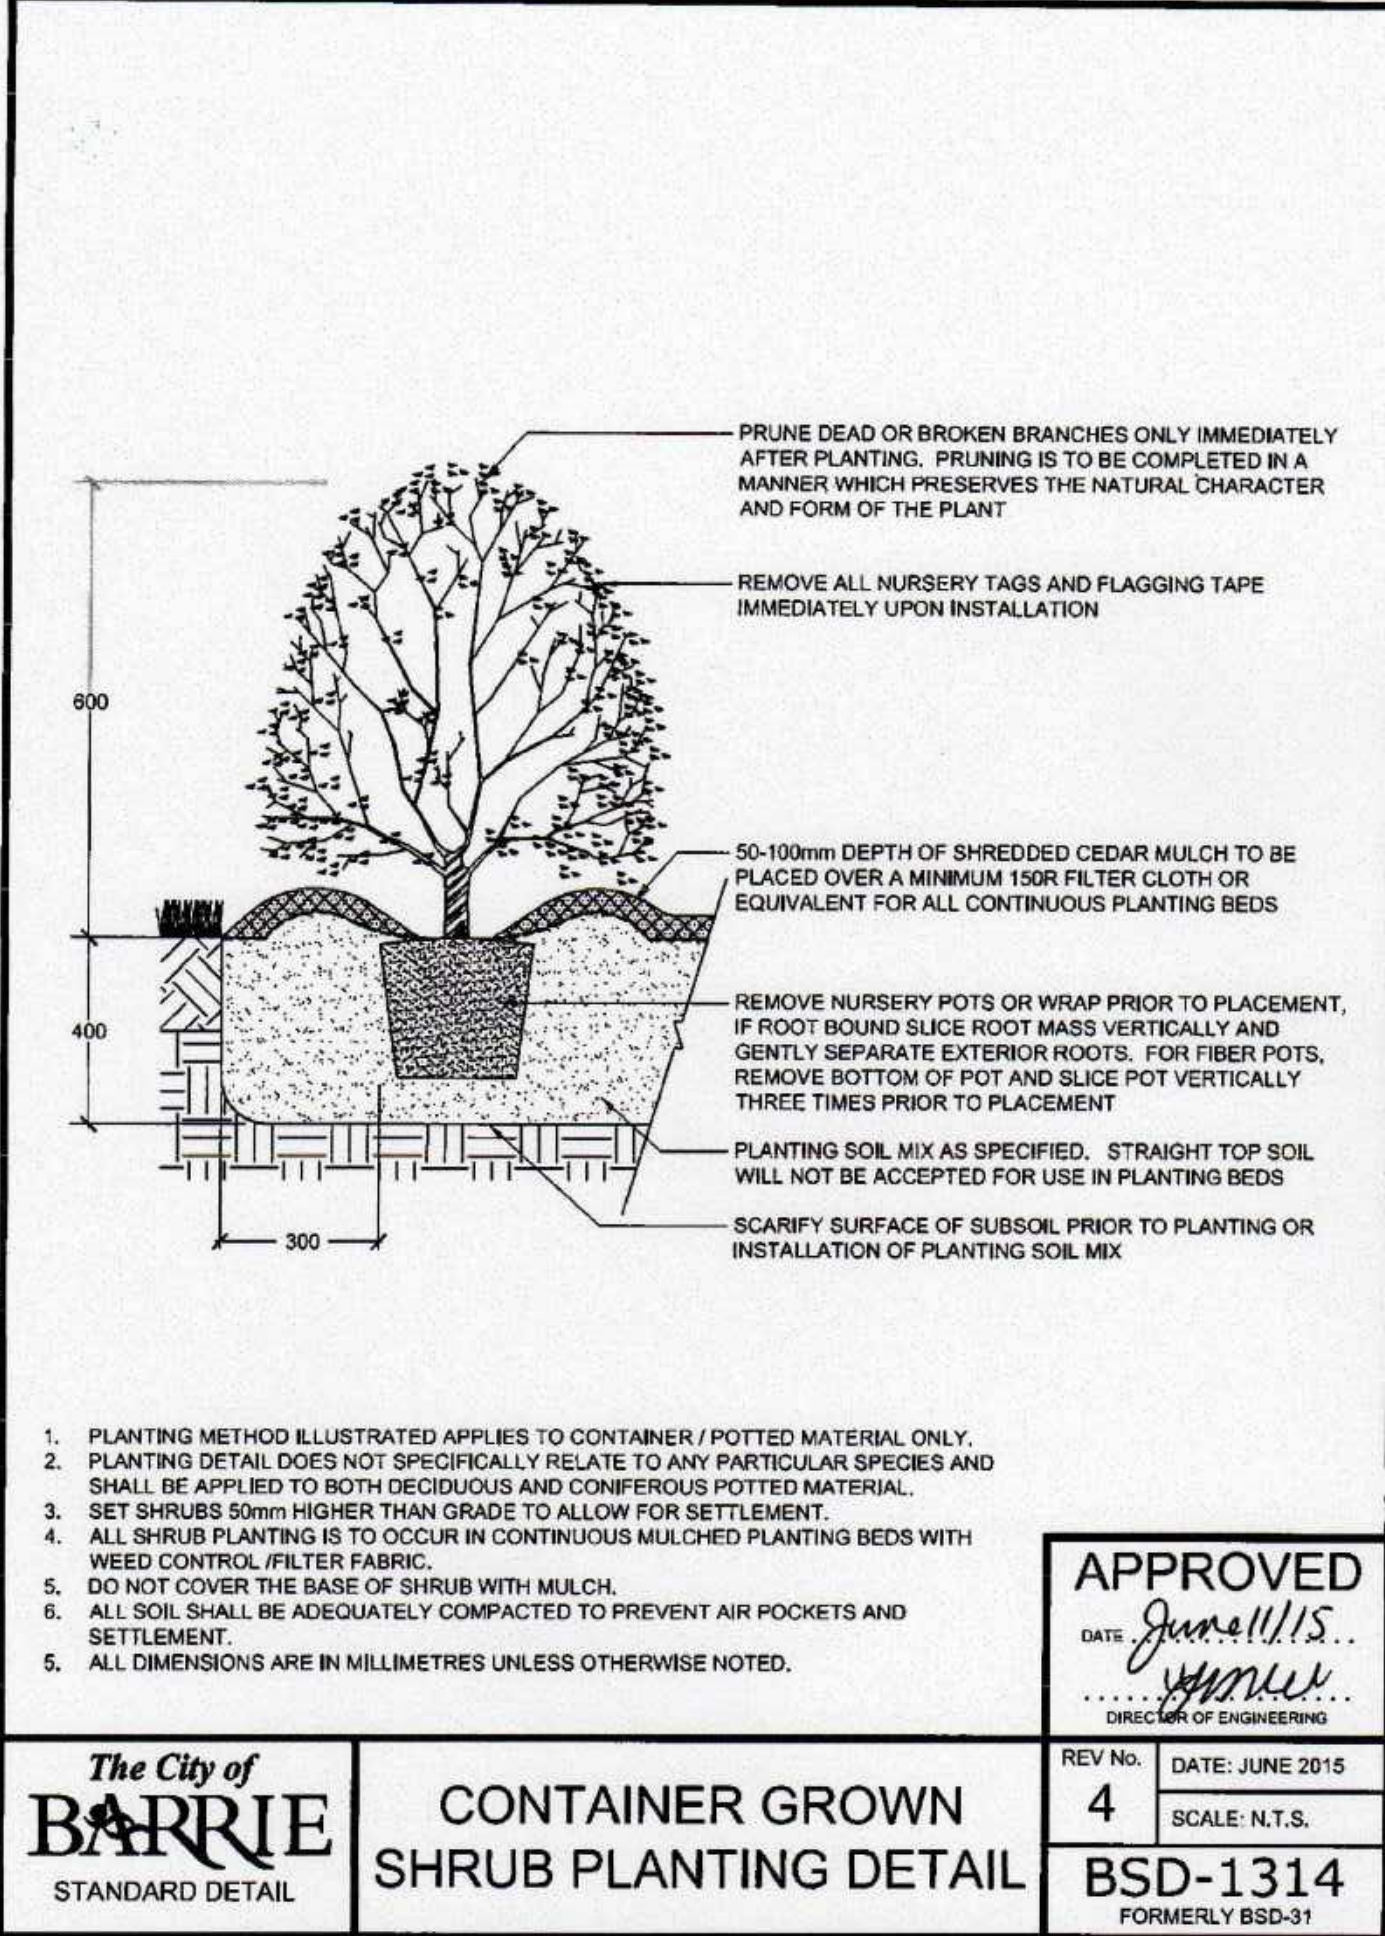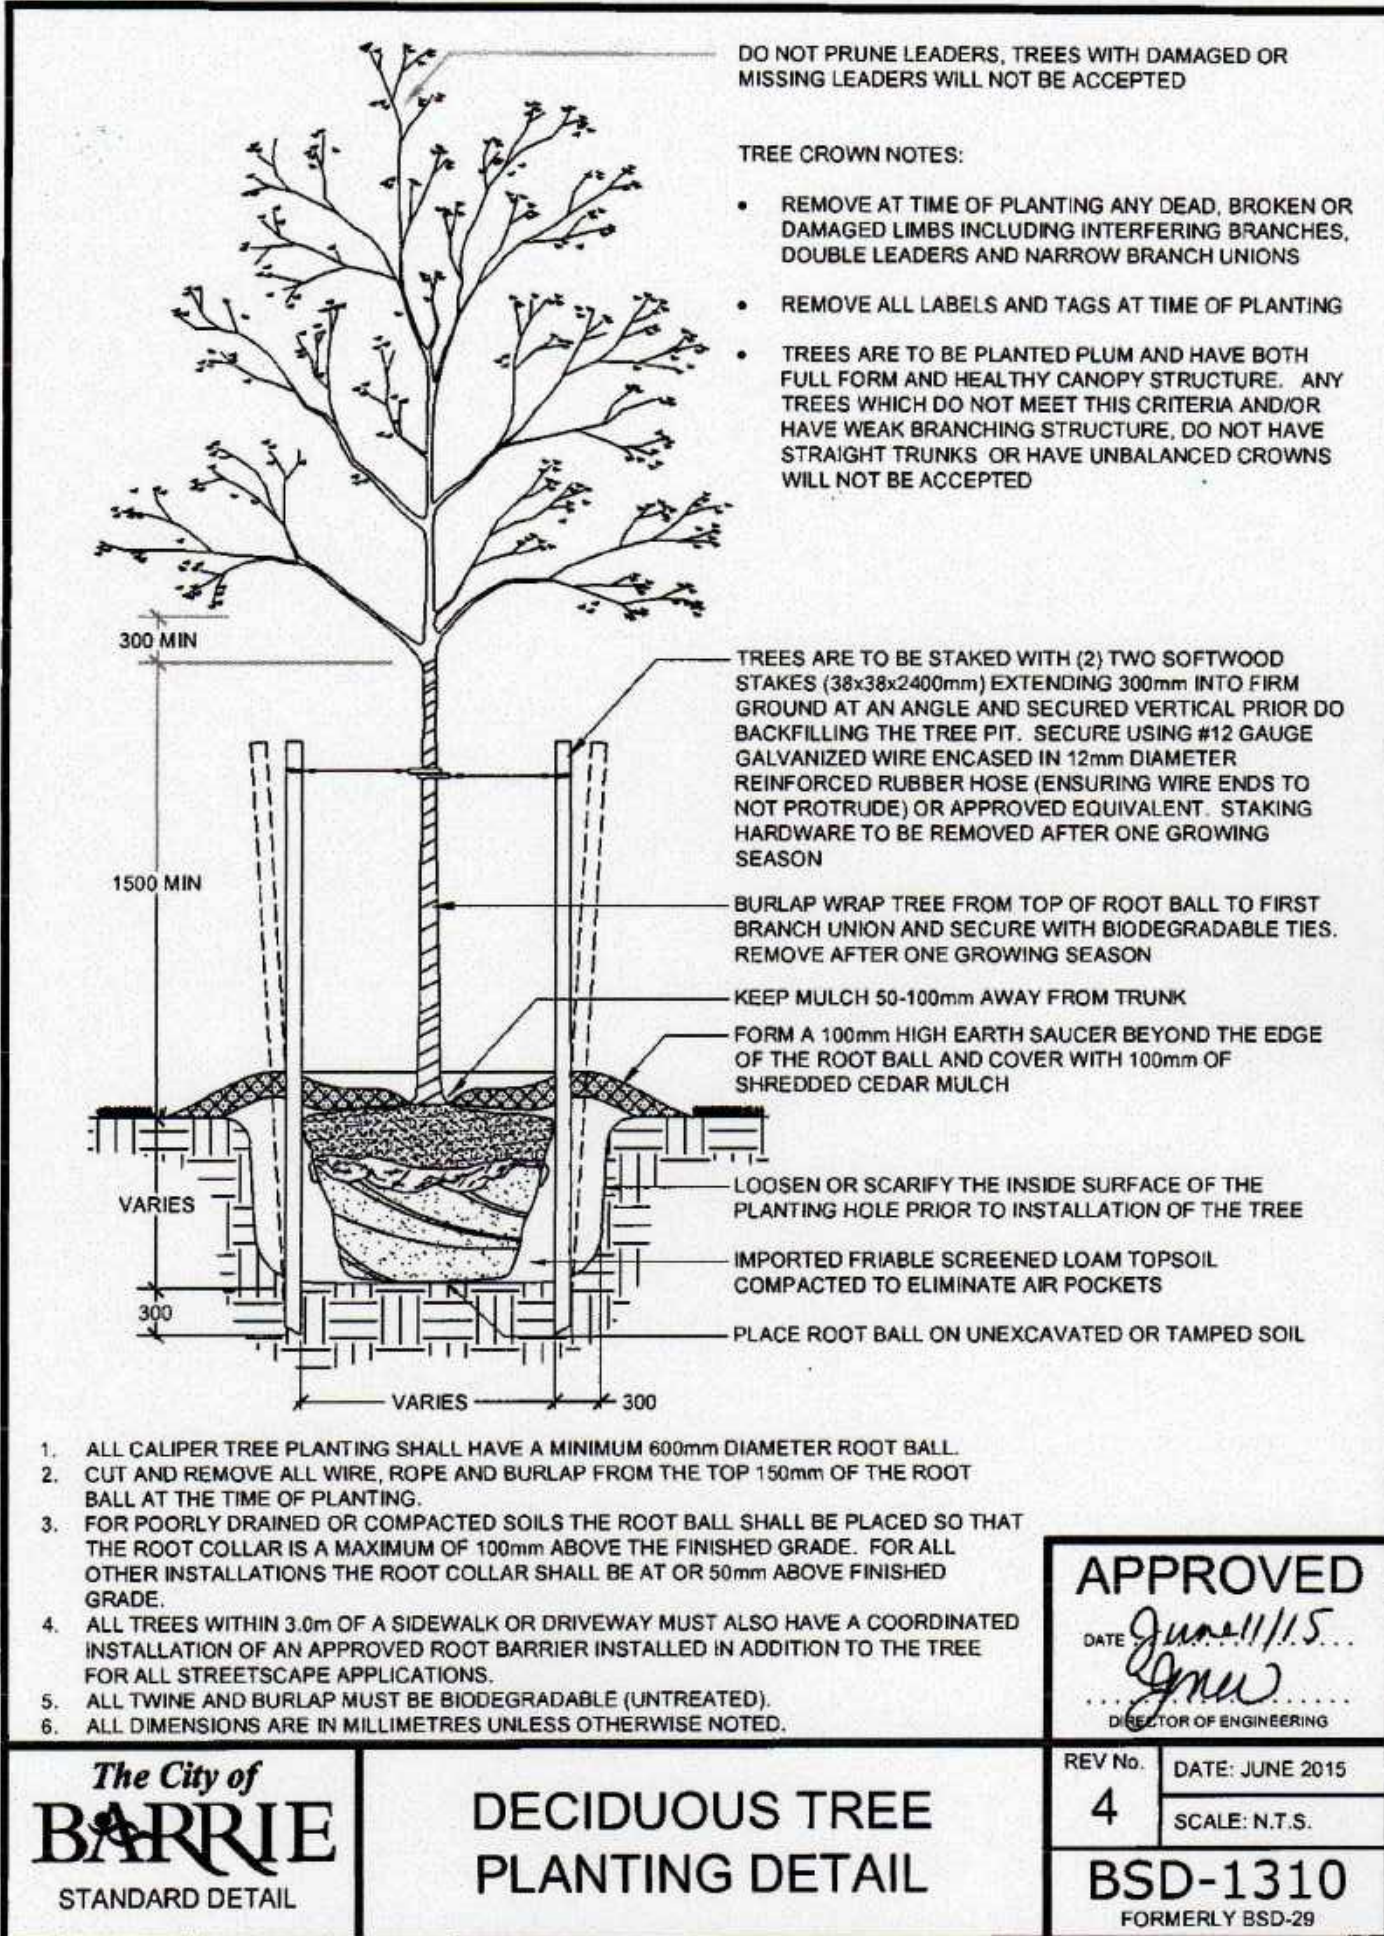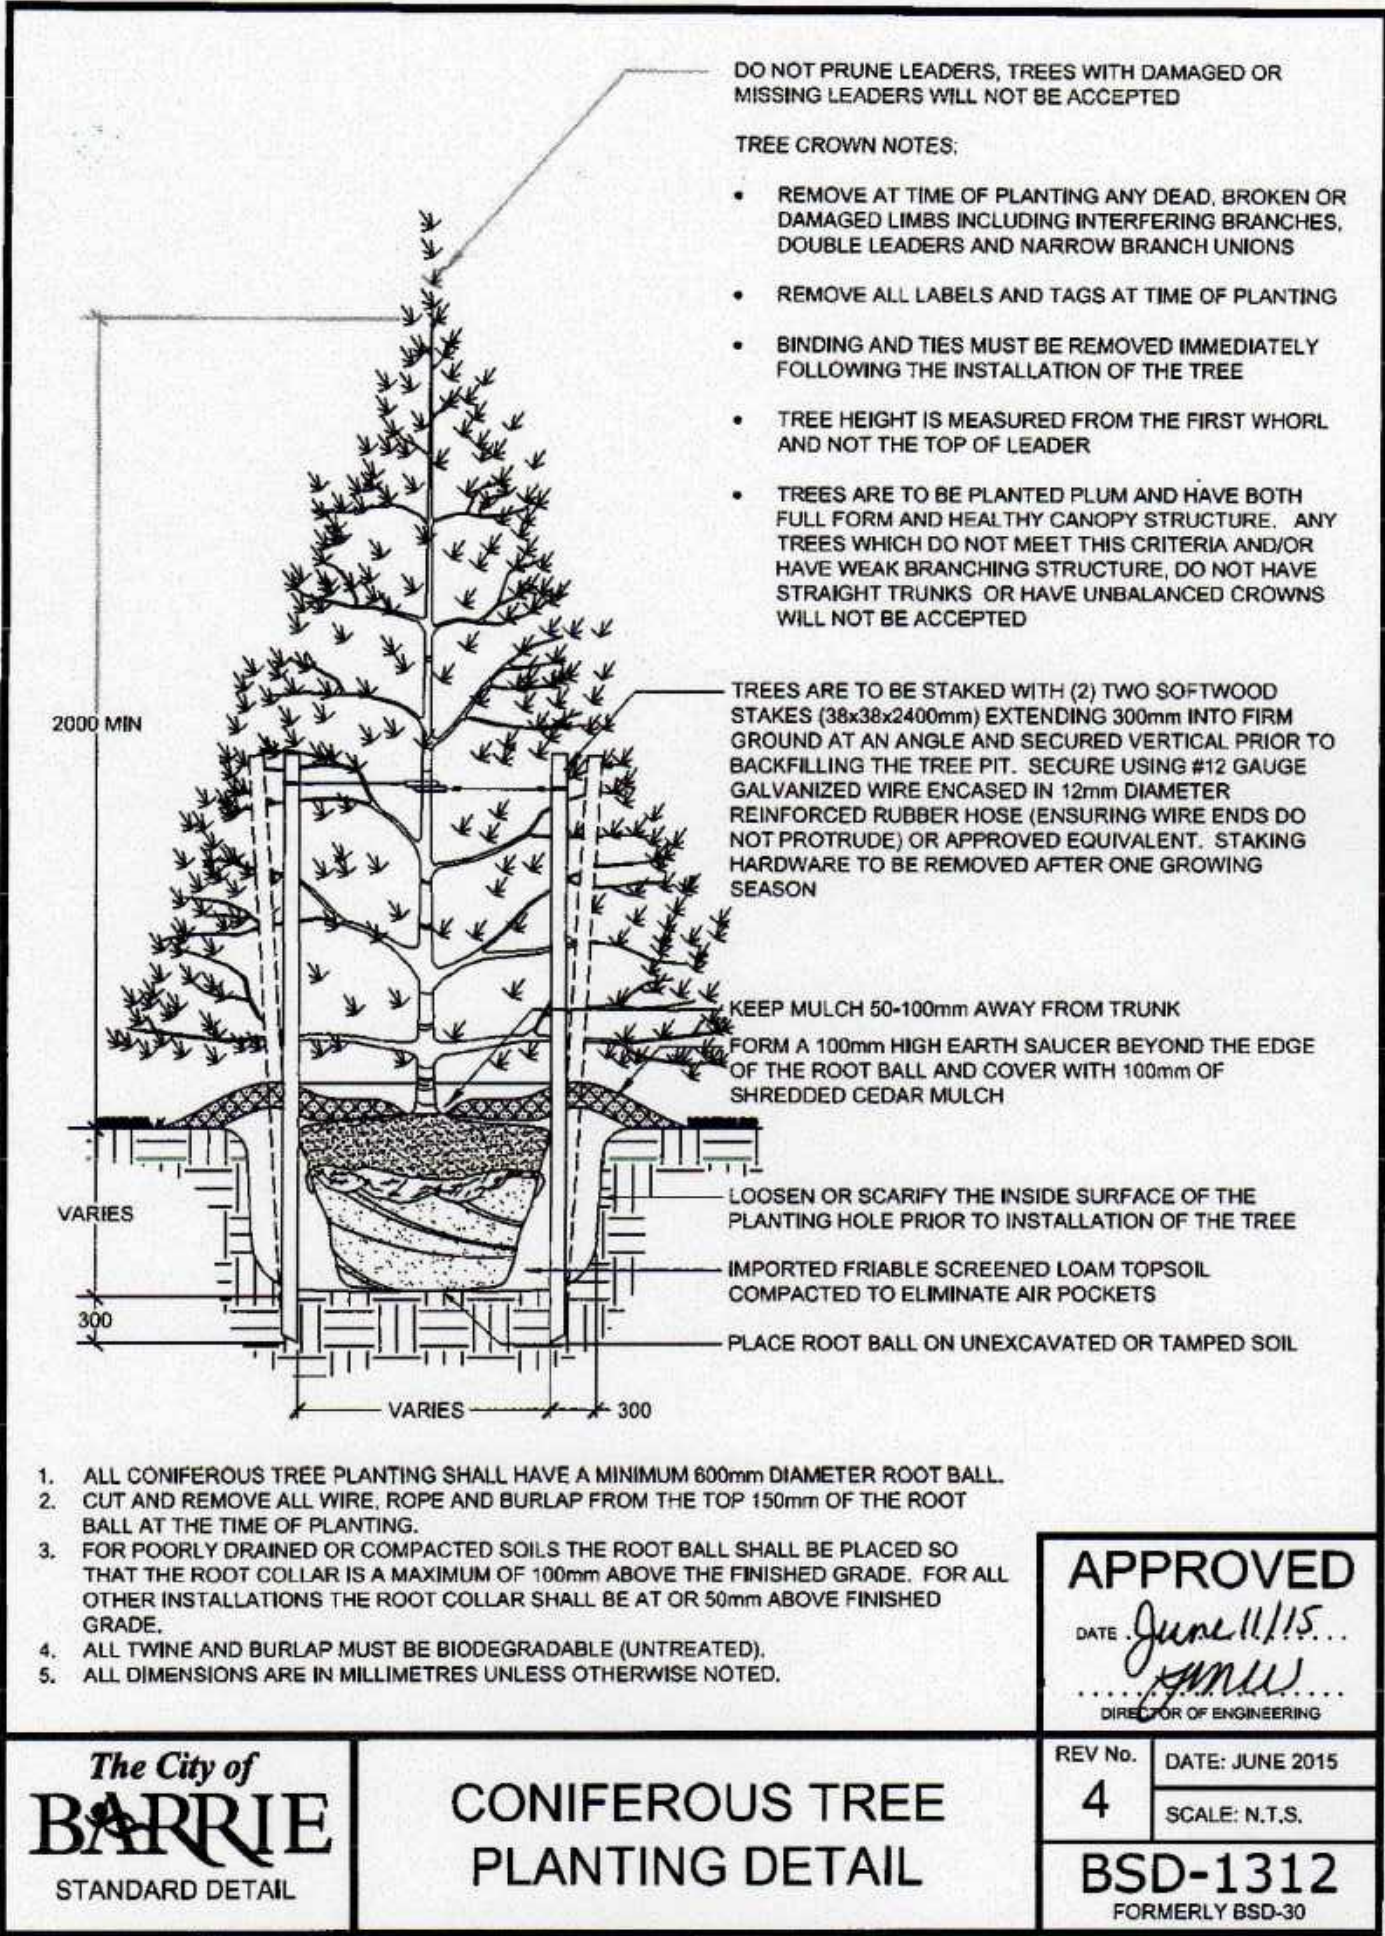

PLANTING NOTES

- The Contractor shall review all information in all drawings details and specifications and report any discrepancies to the Landscape Architect in writing prior to commencement of works.
- All planting and related work shall be completed by experienced personnel under the direction and supervision of a qualified foreman.
- All plant material which cannot be planted immediately will be properly heeled in or covered with a similar material which will keep root surfaces moist until planted.
- All plant material and operations shall meet or exceed current horticultural standards of the Canadian Nursery Trade Association and the Ontario Landscape Contractors Association. All plant material to be No. 1 Grade Nursery Stock. All unsatisfactory stock including field grown will be refused on site.
- The Landscape Architect reserves the right to reject any material, plantings and sod prior to or after installation which does not conform to approved specifications in accordance with approved details. The Contractor will be asked to remove any unapproved material which does not conform to specifications unless there is prior written agreement with the Landscape Architect.
- Trees and shrubs shall have an uncut, strong central leader, be sound, healthy, vigorous, well-branched, densely foliated, free of disease, insects and have well-developed root systems.
- Where applicable, sod to be Canada No. 1 Nursery Sod, meeting Ontario Sod Growers Association Standards. All Areas to receive 200mm minimum depth of topsoil under sod unless otherwise indicated. See Drawings and Specifications for areas to be mulched.
- The Contractor shall stake out all planting locations for approval by the Landscape Architect or Contract Administrator prior to planting. Where dimensions are not provided, the drawing may be scaled ONLY to determine approximate locations of plant material. Dimensions are in millimetres unless otherwise stated.
- All mass plantings shall be in continuous beds with mulch as specified in planting details.
- All planting will be under warrantee by the Contractor for a minimum of 2 years. The Contractor shall water at time of planting and whenever deemed necessary to maintain trees in a healthy condition. Apply aqueous fertilizer in a ratio of 10-6-4 in accordance with manufacturers instructions. Sod, where specified, to be maintained and guaranteed until established, minimum after two mowings.
- Unwrap or do not wrap tree trunks. Stake trees in accordance with required specifications.
- Provide sufficient rodent protection on all new planting so as to deter bark or shoot damage by rodents. Significant rodent damage, as determined by the Landscape Architect will require plant replacement.

KEY PLAN

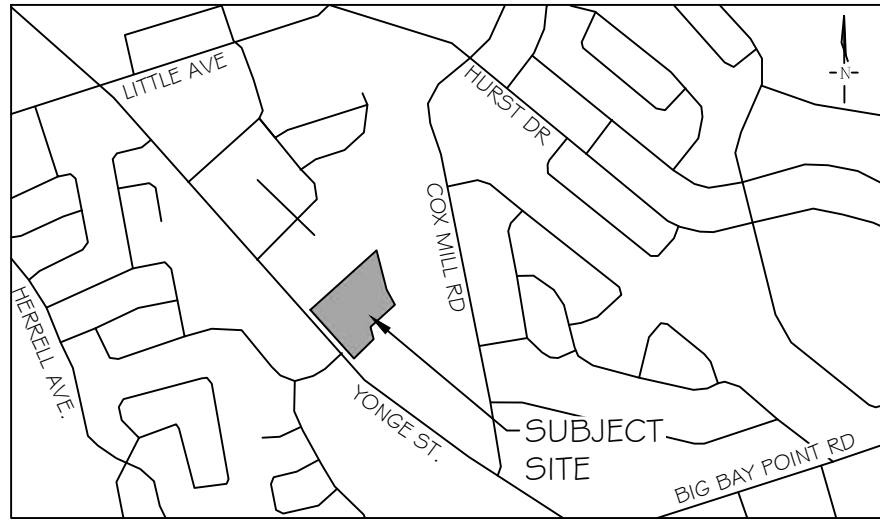




GENERAL NOTES

The Client and its contractors are responsible for all utility locates and confirming all setbacks, elevations, grades, etc. prior to installation of the constructed works. The Contractor is to report any discrepancies in writing to the Landscape Architect prior to proceeding with the works to determine the impact and suitability of the proposed works. The Landscape Architect will not be responsible for any unapproved adjustments on site. Construction of the works must conform to Authority requirements and applicable codes where they have jurisdiction. All specifications and drawings are instruments of service and are the property and ownership of the Landmark Environmental Group Ltd. As such, the drawings shall not be modified or reproduced without the expressed written consent of Landmark Environmental Group Ltd. or they will be considered void. The said drawings are for Site Plan approval only and may require additional detailing prior to tender and construction.

The Landmark Environmental Group Ltd. is not liable for errors or omissions from the use of these drawings prior to approval, seal, signature and date, and will be considered void. It is advised that the Contractor contact the Landscape Architect prior to commencement of the construction works to ensure that the Contractor has the latest approved drawings. The Landmark Environmental Group Ltd. is not responsible for the accuracy of the base drawing information (eg Survey, Architectural, Engineering, etc.). If there are any discrepancies, the Contractor will refer to the appropriate base drawing information and report discrepancies on the Landscape Drawings to the Landscape Architect.


© Copyright Landmark Environmental Group Ltd.

LEGEND

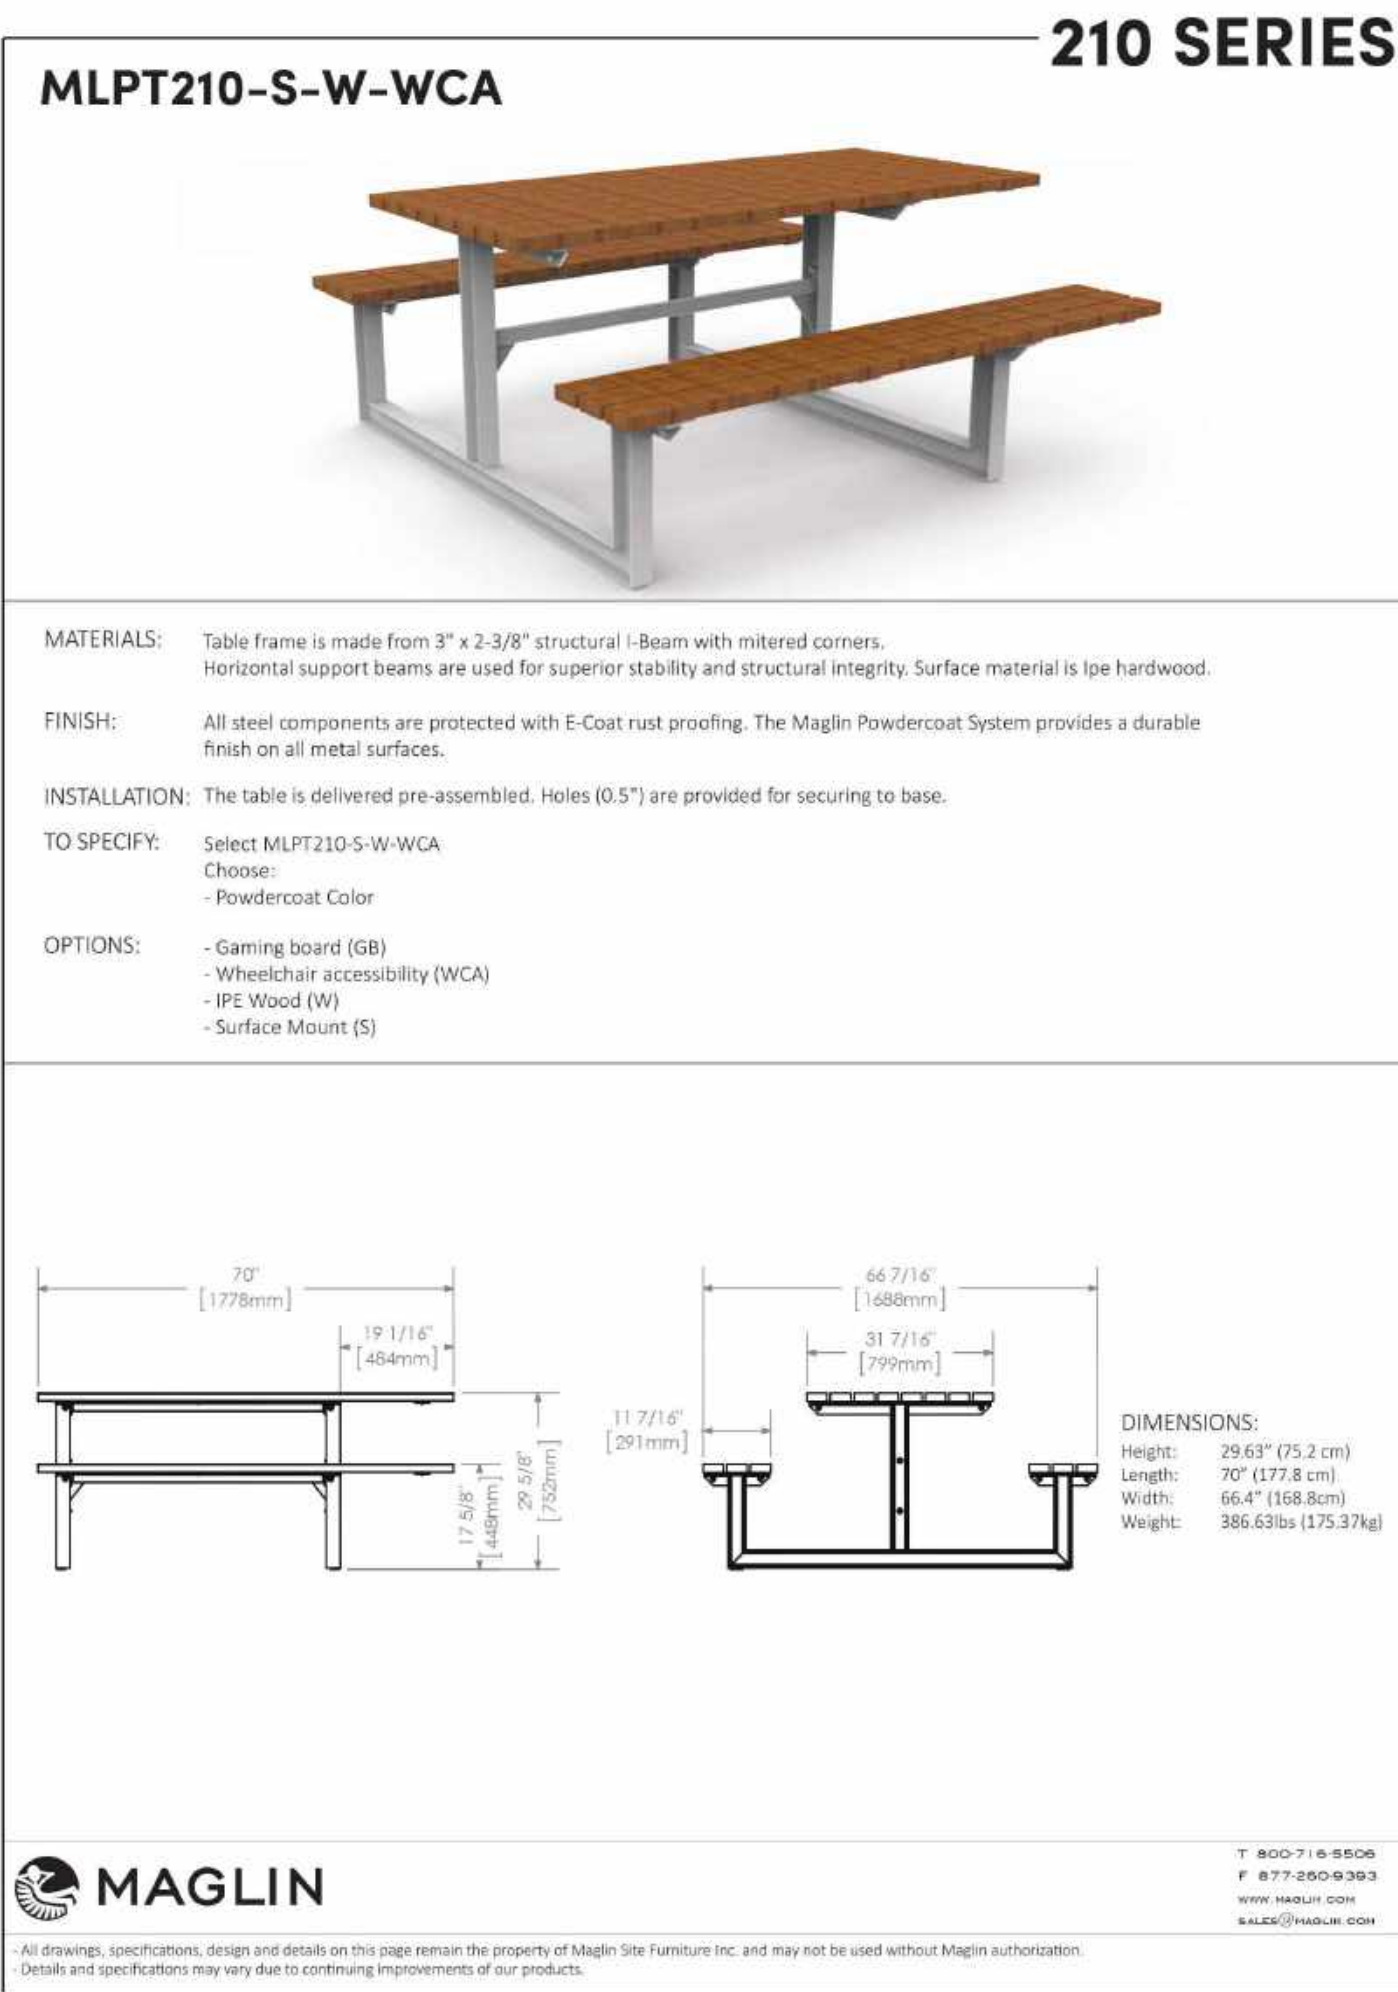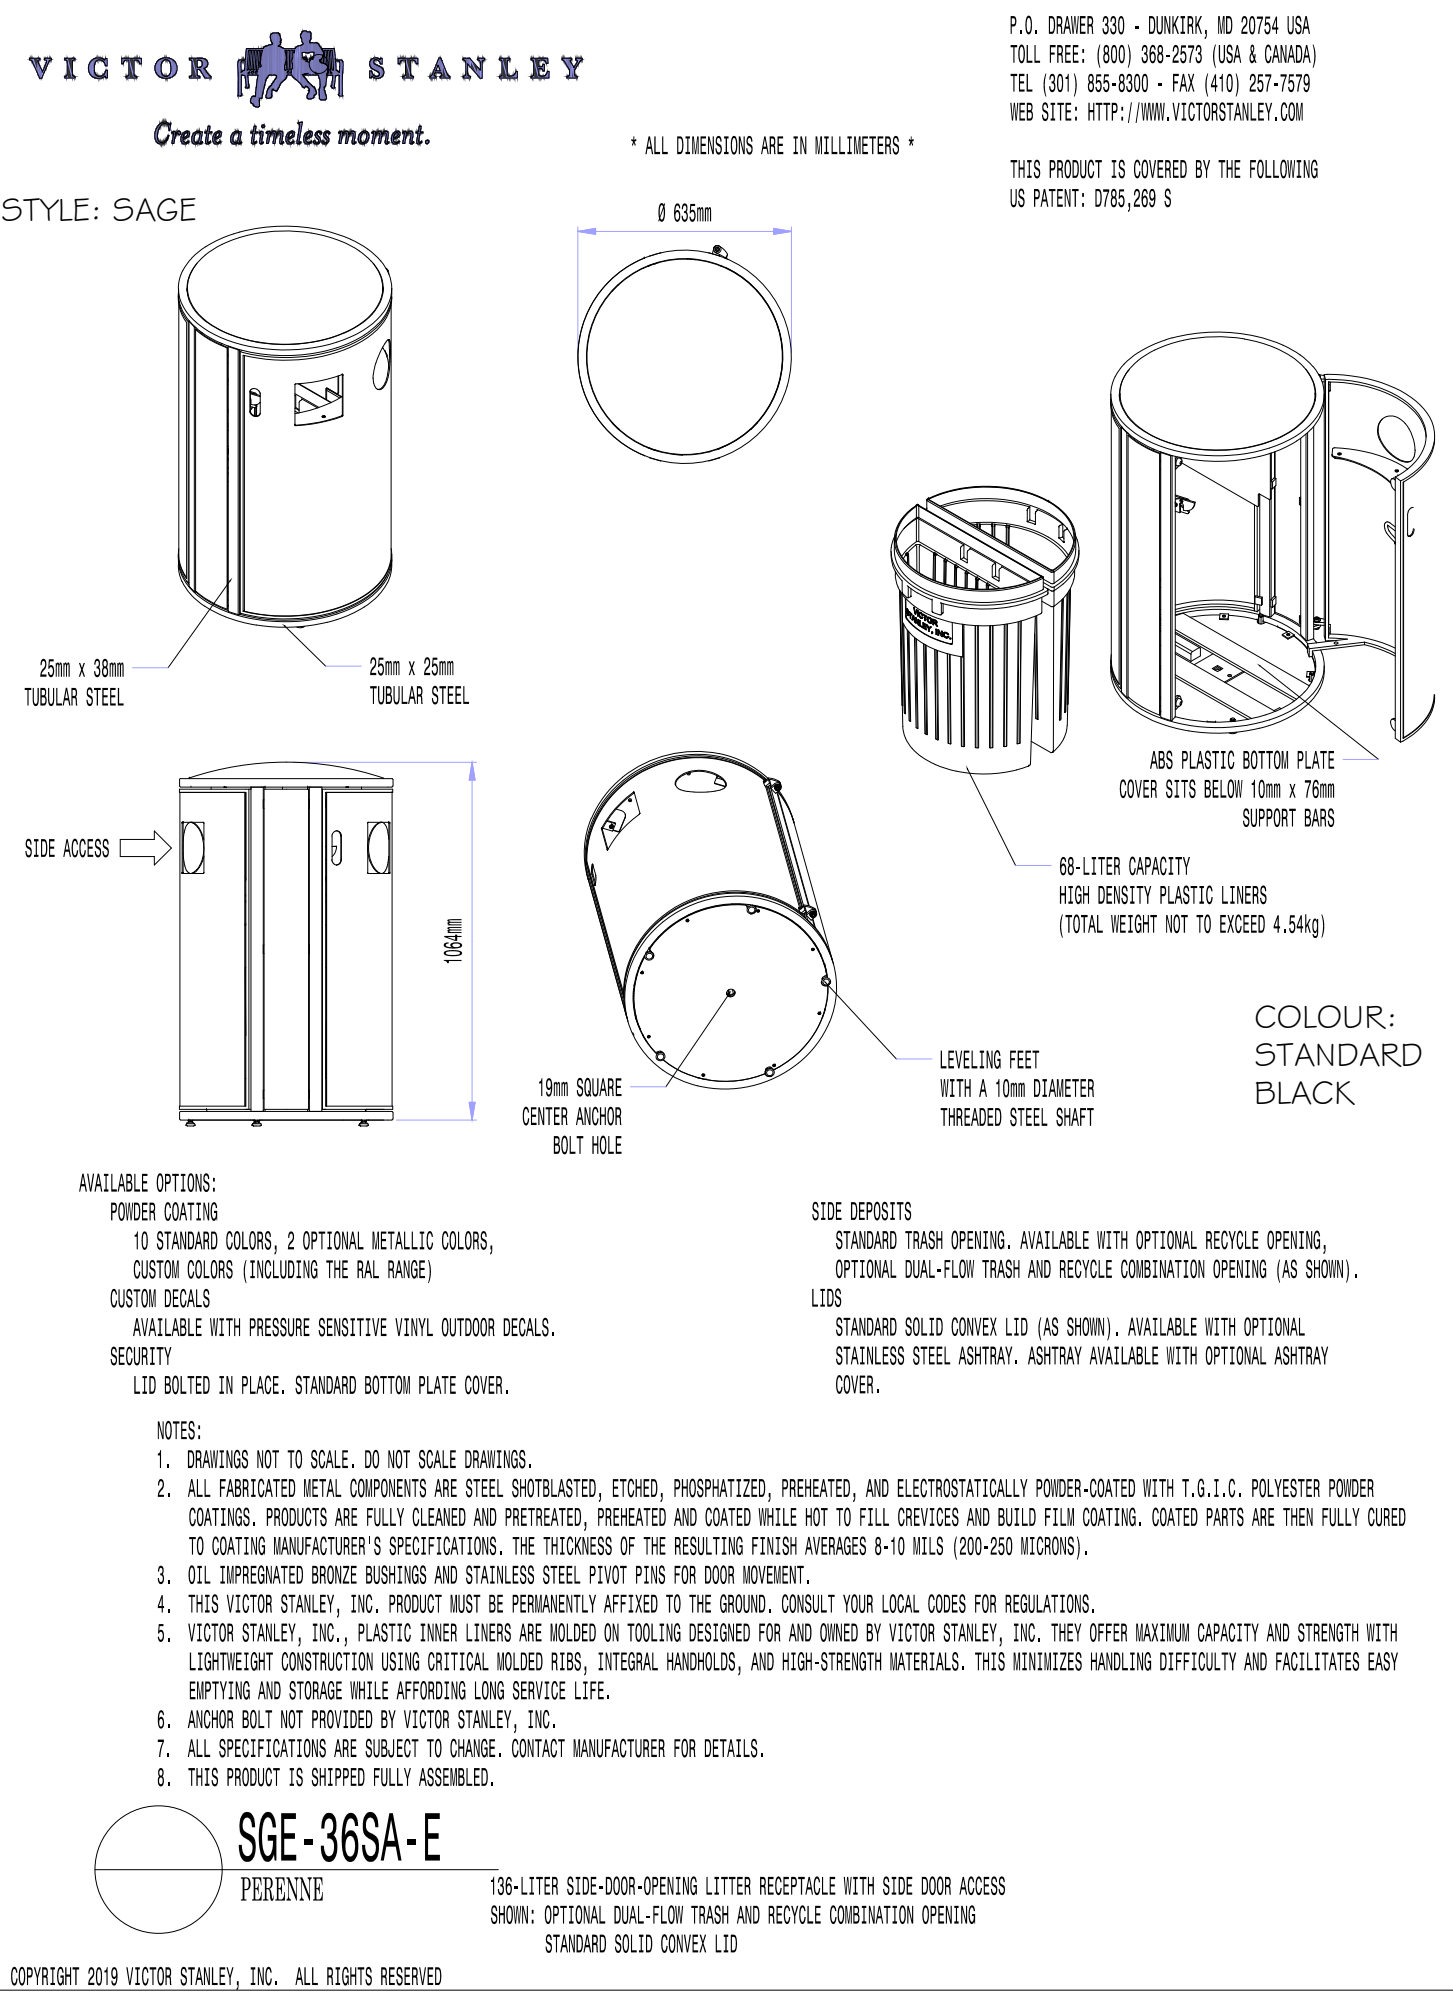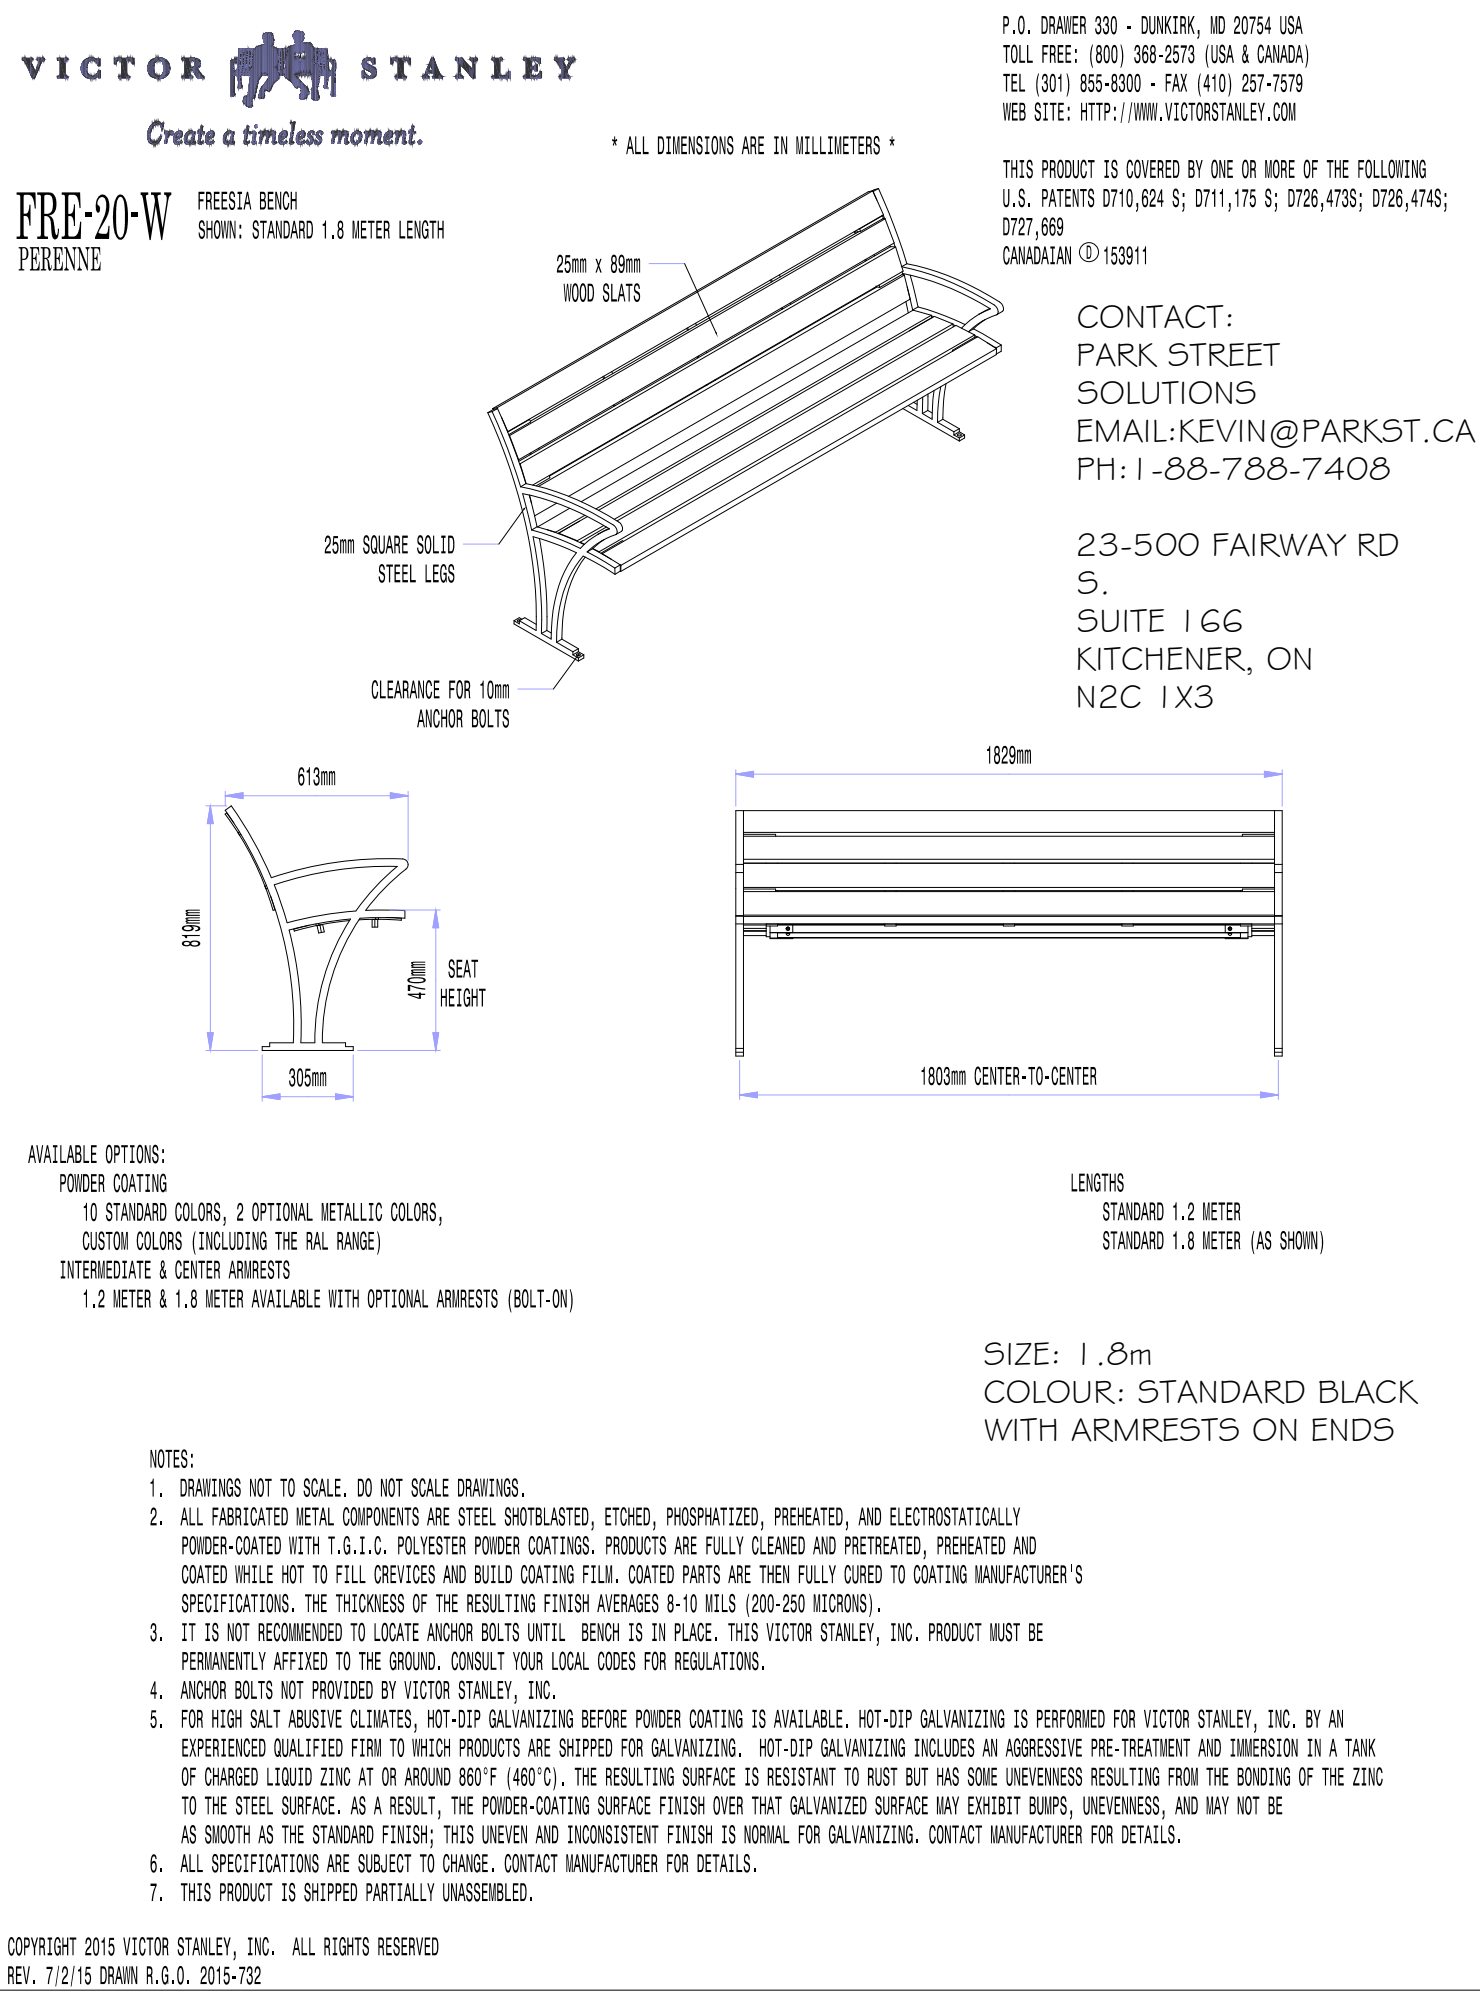

4	SEPT. 27-23	S.K.	AS PER SITE PLAN UPDATES
3	APR. 25-23	S.K.	AS PER SITE PLAN UPDATES
2	FEB. 13-23	S.K.	AS PER SITE PLAN UPDATES
1	JAN. 3-23	S.K.	AS PER SITE PLAN UPDATES + CITY COMMENTS
NO	DATE	BY	REVISIONS

STAMP

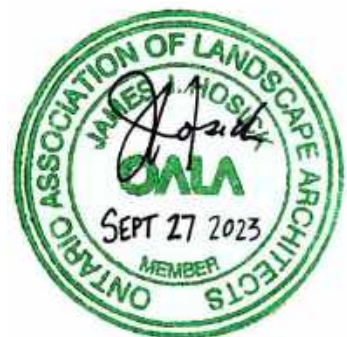

APPROVAL

LANDMARK ENVIRONMENTAL GROUP LTD

LANDSCAPE ARCHITECTS & CONSULTING ARBORISTS

OFFICE: 705-796-1122

info@LEGroupLtd.com

www.LEGroupLtd.com

CLIENT:

2570974 ONTARIO/CORE
ADVISORY GROUP

PROJECT:

505, 511, 515, # 533 YONGE STREET

DRAWING:

LANDSCAPE DETAILS 2

SCALE BAR:

PROJECT NO.: LA 545-21	SCALE: N.T.S
MUNICIPAL FILE NO.: D28-008-2021	DATE: JULY 21, 2021
DRAWN BY: S.K.	CHECKED BY: J.H.
	DRAWING No.: LD-2

