


TREE INVENTORY NOTES


Tree #	Common Name	Botanical Name	DBH (CM)	Condition	Comments	Recommendation
524	Manitoba Maple	Acer negundo	14	F	Multi-stem at base, multiple stems previously cut, boundary tree	Remove due to construction
525	Siberian Elm	Ulmus pumila	23	F	2 stem at 0.1 metres	Remove due to construction
526	Manitoba Maple	Acer negundo	19	F	Multi-stem at base, multiple stems previously cut	Remove due to construction
527	Manitoba Maple	Acer negundo	11	F	Mild lean, previously topped, boundary tree	Remove due to construction
528	Manitoba Maple	Acer negundo	17	F	2 stem at base, boundary tree	Remove due to construction
529	Manitoba Maple	Acer negundo	16	F/P	Multi-stem at base, multiple stems previously cut, growing through fence half on private property half on neighbour, all stems cut on neighbour side, boundary tree	Remove due to construction
530	Norway Maple	Acer platanoides	19	F	Co-dominant at 1.3 metres, one stem grown through wire fence, signs of mildew disease, boundary tree	Remove due to construction
531	Norway Maple	Acer platanoides	28	F	Co-dominant at base, growing in overhead wires, minor deadwood in canopy	Retain
532	Manitoba Maple	Acer negundo	44	F	Minor deadwood in canopy, co-dominant at 0.2 metres, mild lean, growing in overhead wires	Retain
01	Manitoba Maple	Acer negundo	~77	F	Minor deadwood in canopy, co-dominant at 2.5 metres, one stem at 0.2 metres with significant lean, growing in overhead wire	Retain
02	Norway Maple	Acer platanoides	~31	F	Split in lower trunk callousing over, mild lean, growing in overhead wires	Retain
03	Norway Maple	Acer platanoides	~24	F	2 stem at 0.5 metres, minor deadwood in canopy	Retain
04	Colorado Spruce	Picea pungens	~12	F/G	Growing in overhead wires	Retain
05	Norway Maple	Acer platanoides	~37	F	Growing in overhead wires	Retain

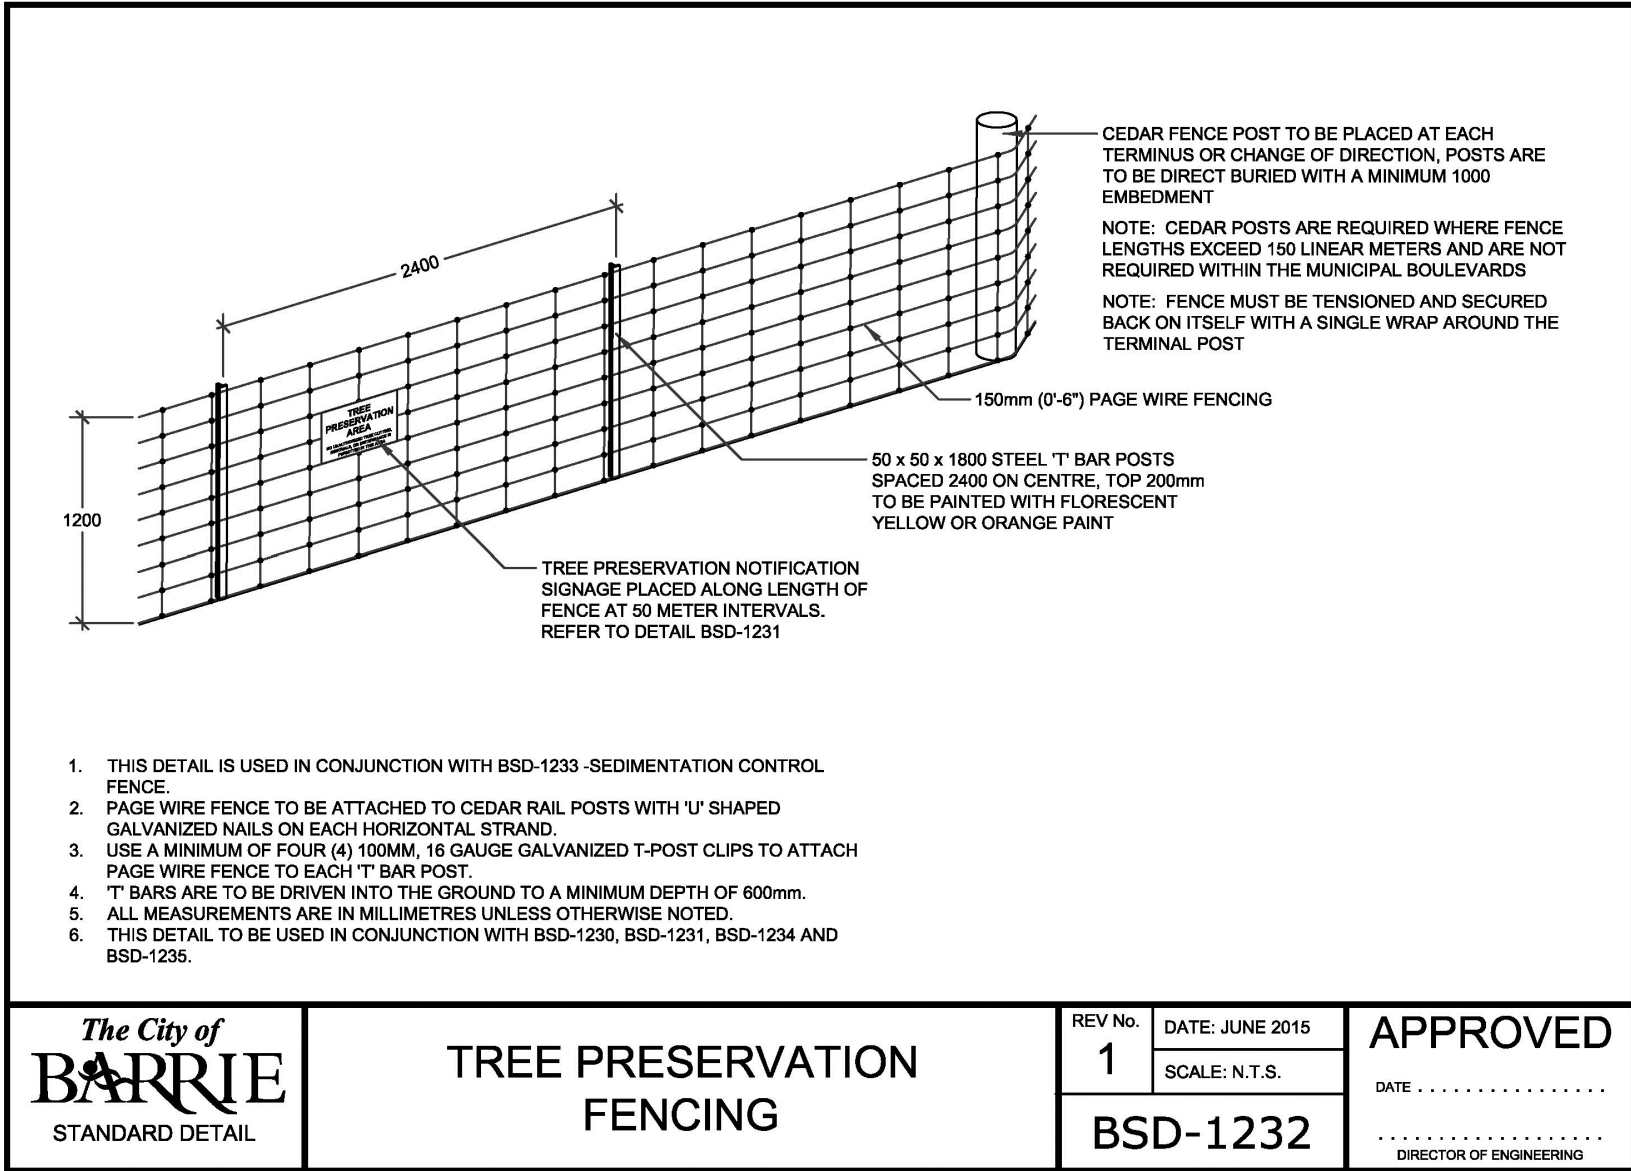

1
TI-2

TREE PRESERVATION FENCING DETAIL


CITY OF BARRIE STANDARD

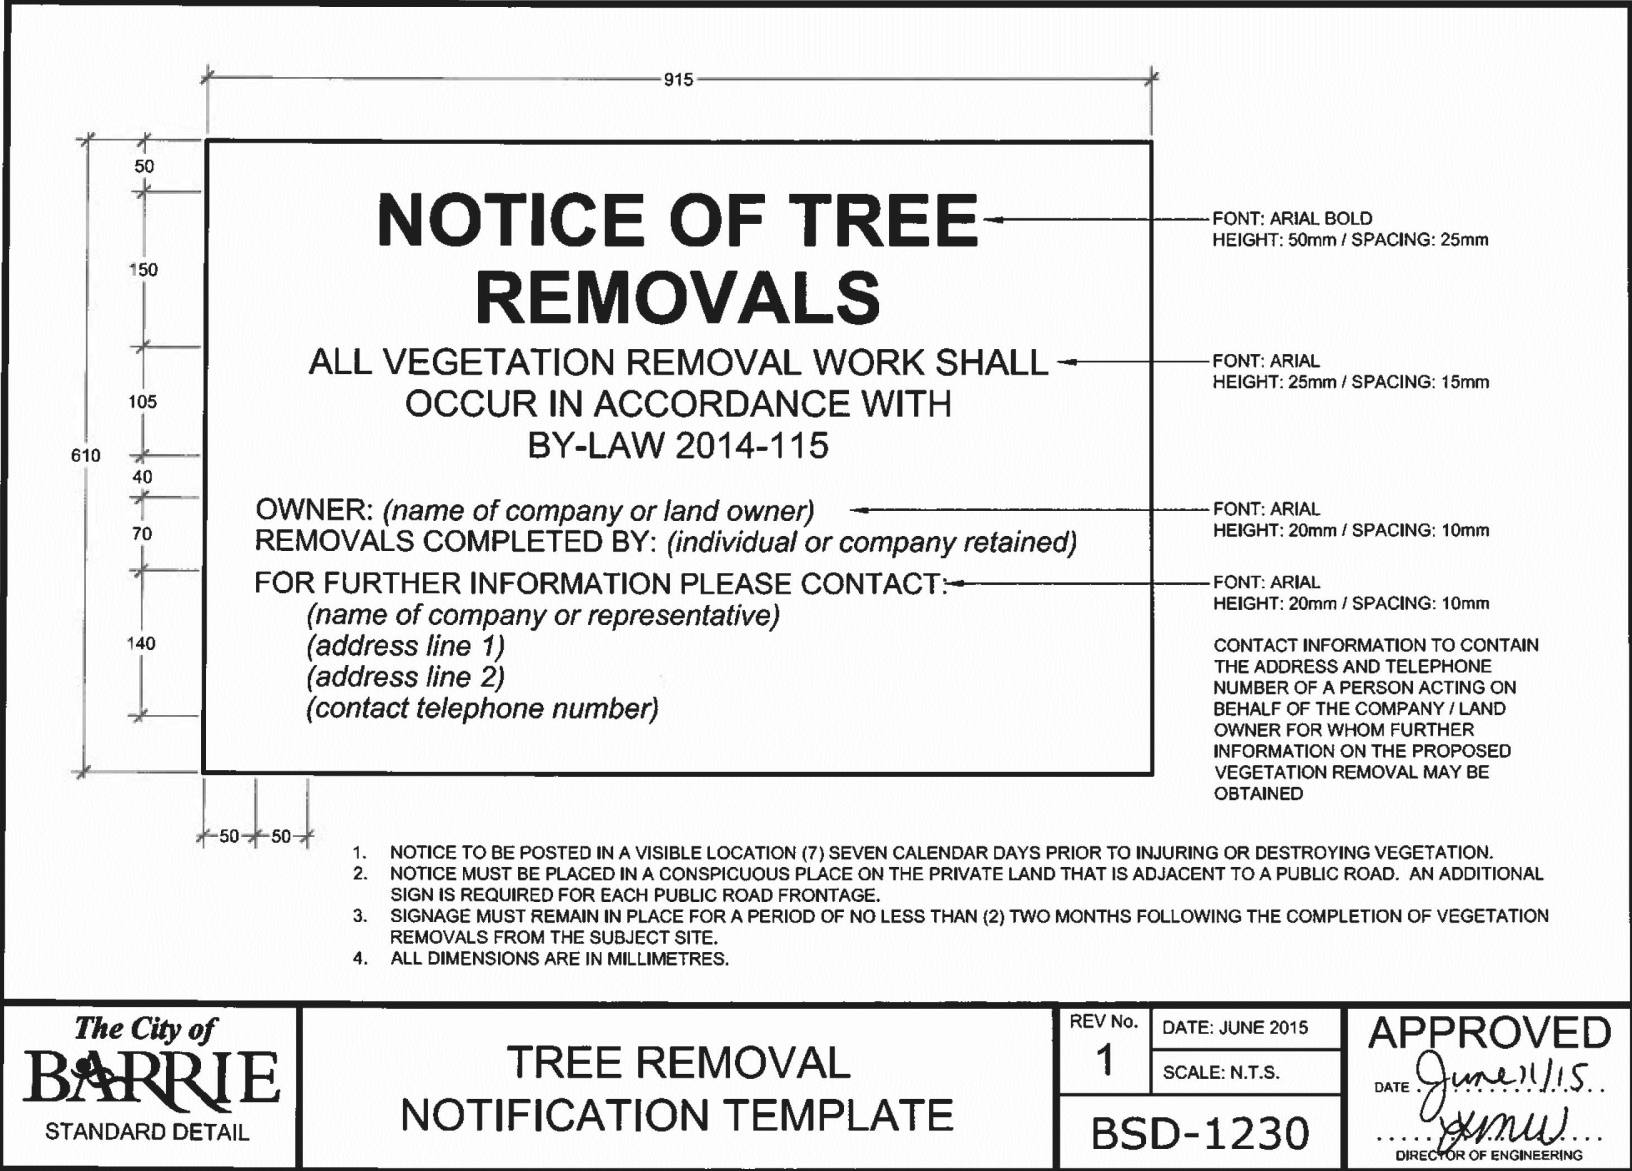

2
TI-2

TREE REMOVAL NOTIFICATION TEMPLATE

CITY OF BARRIE STANDARD

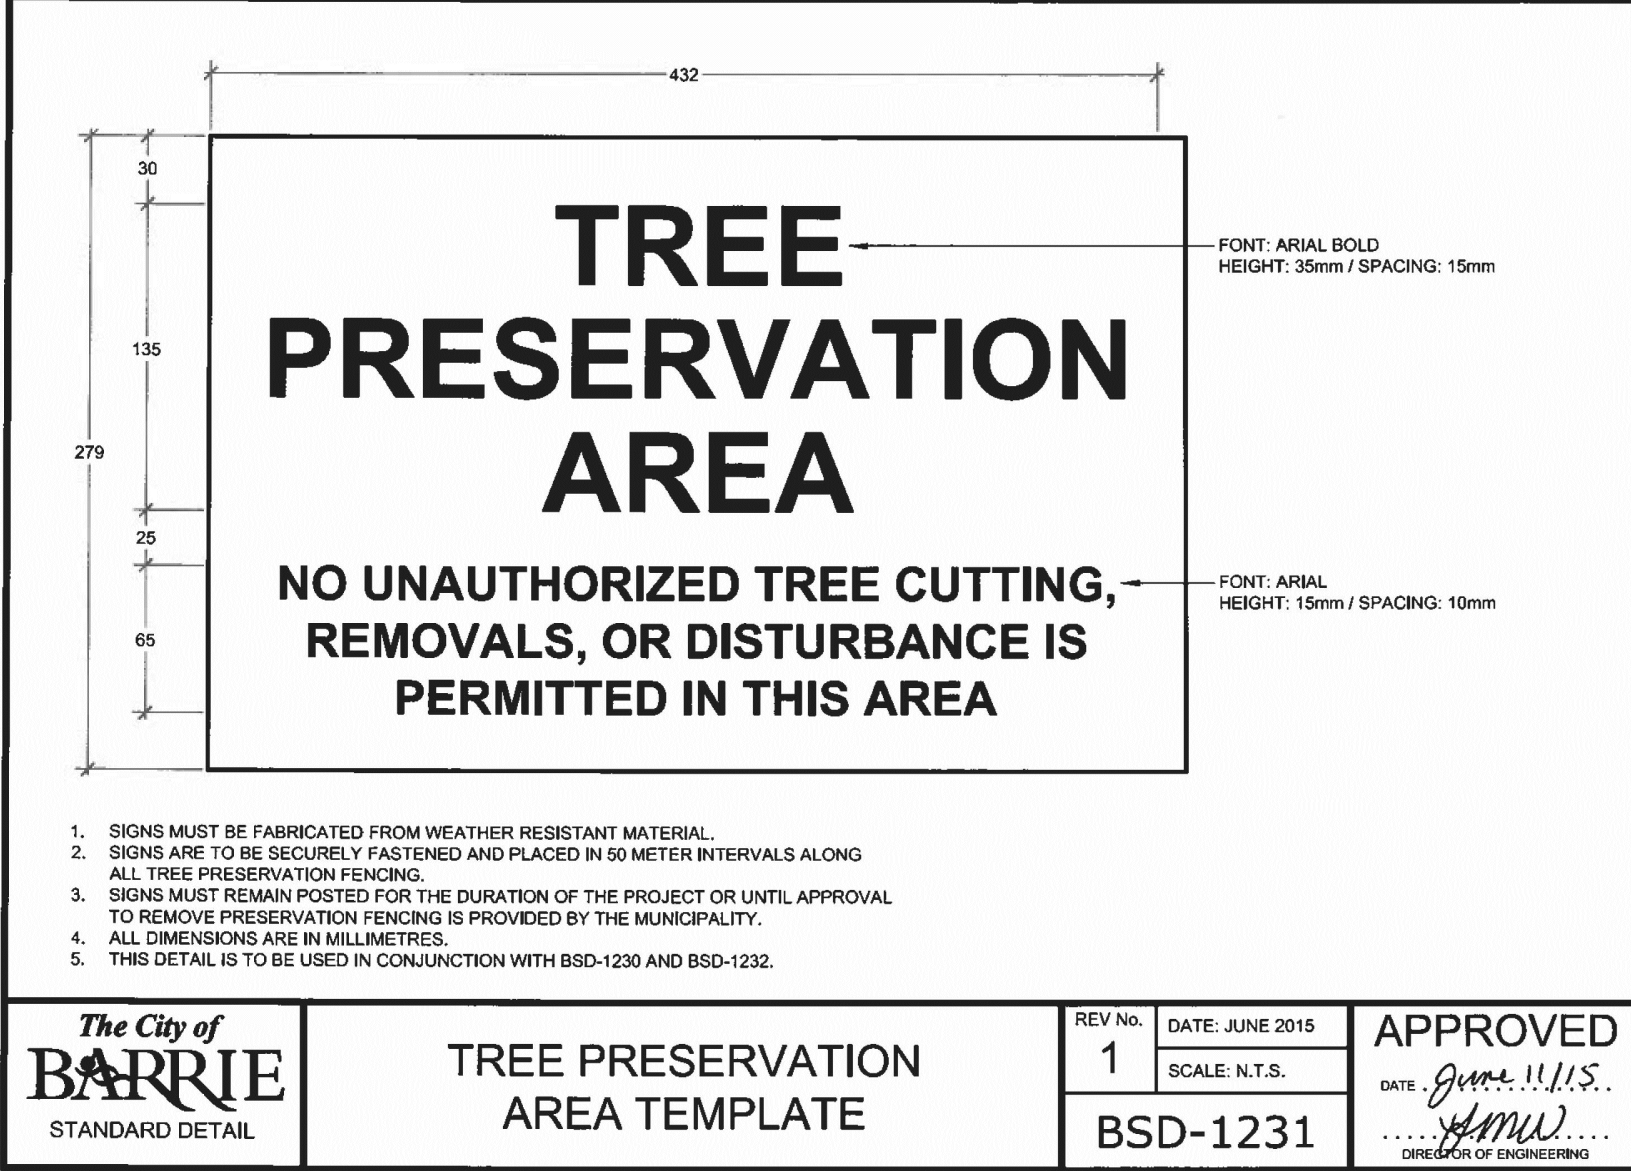

3
TI-2

TREE PRESERVATION AREA TEMPLATE

CITY OF BARRIE STANDARD

LEGEND

GENERAL NOTES

- Do not scale the drawings. All dimensions are in millimetres unless noted otherwise.
- This drawing is to be read in conjunction with the project site plan, landscape plan, and engineering plan.
- The tree inventory includes assessment of trees >10cm DBH. The trees have been assessed based on species, size and condition.
- The contractor shall check and verify all existing and proposed grading and conditions on the project and immediately report any discrepancies to the consultant before proceeding with any removals.
- The contractor is to be aware of all existing and proposed services and utilities. The contractor is responsible for having all underground services and utility lines staked by each agency having jurisdiction prior to commencing work.
- This drawing is to be used for development approval only.
- Do not leave any holes open overnight.
- Keep area outside construction zone clean and useable by others at all times. Contractor shall thoroughly clean areas surrounding the construction zone at the end of each work day.
- Contractor to make good any and all damages outside of the development area that may occur as a result of tree removals at no extra cost.
- This drawing is Copyright MHBC, 2023.

1.	----- 2023	ISSUED FOR SPA	NV
REVISION NO.	DATE	ISSUED / REVISION	BY
MHBC 230-7050 WESTON ROAD WOODBRIDGE, ON, L4L 6G7 P: 905 761 5588 F: 905 761 5589 WWW.MHBCPLAN.COM PLANNING URBAN DESIGN & LANDSCAPE ARCHITECTURE			
STAMP	ISSUED FOR SPA ONLY NOT FOR CONSTRUCTION All drawings and specifications are instruments of service and will remain the property of MHBC Planning and must be returned at the completion of the work. This drawing shall not be used for construction purposes unless the drawings are marked 'Issued for Construction' and the professional seal is signed and dated by the landscape architect.		
PROJECT	126 BRADFORD STREET BARRIE, ONTARIO		
FILE NAME	TREE INVENTORY, PROTECTION, AND REMOVALS		
DATE	OCTOBER 2023		
DRAWN BY	NV		
PLAN SCALE	-		
FILE NO.	12124I		
CHECKED BY	N.M.		
OTHER			
DWG NO.	TI-1		