

# PROPOSED APARTMENT AND RETAIL DEVELOPMENT

## 447-455 YONGE STREET

### BARRIE, ONTARIO

| Dwg.No. | Description                                         |
|---------|-----------------------------------------------------|
|         | TITLE PAGE                                          |
| EX-1    | EXISTING CONDITIONS AND PLAN                        |
| ESC-1   | EROSION AND SEDIMENT CONTROL PLAN                   |
| ESC-2   | EROSION AND SEDIMENT CONTROL DETAILS AND NOTES PLAN |
| SERV-1  | SITE SERVICING PLAN                                 |
| SERV-2  | UNDERGROUND PARKING SERVICING PLAN                  |
| PP-1    | MACLAREN AVENUE PLAN AND PROFILE – 0+000 TO 0+140   |
| GP-1    | SITE GRADING PLAN                                   |
| PM-1    | SITE PAVEMENT MARKINGS PLAN                         |
| PRE-1   | PRE DEVELOPMENT CATCHMENT PLAN                      |
| POST-1  | POST DEVELOPMENT CATCHMENT PLAN                     |
| DET-1   | CONSTRUCTION NOTES AND DETAILS PLAN                 |
| DET-2   | STANDARD DETAILS PLAN                               |



**SITE LOCATION**

**PUBLIC WORKS DEPARTMENT**

CITY OF BARRIE DEVELOPMENT SERVICES  
70 COLLIER STREET  
BARRIE, ONTARIO  
L4M 4T5

**DEVELOPER**

BARRIE YONGE DEVELOPMENTS GP INC.  
80 MARITIME ONTARIO BLVD, UNIT 239  
BRAMPTON, ONTARIO  
L6S 0E7


**DEVELOPER'S ENGINEER**

PINESTONE ENGINEERING LTD.  
20 BELL FARM ROAD, UNIT 1  
BARRIE, ONTARIO  
L4M 6E4



**1ST SPA SUBMISSION**  
**MAY 2024**  
**PEL Project No. 22-11672B**




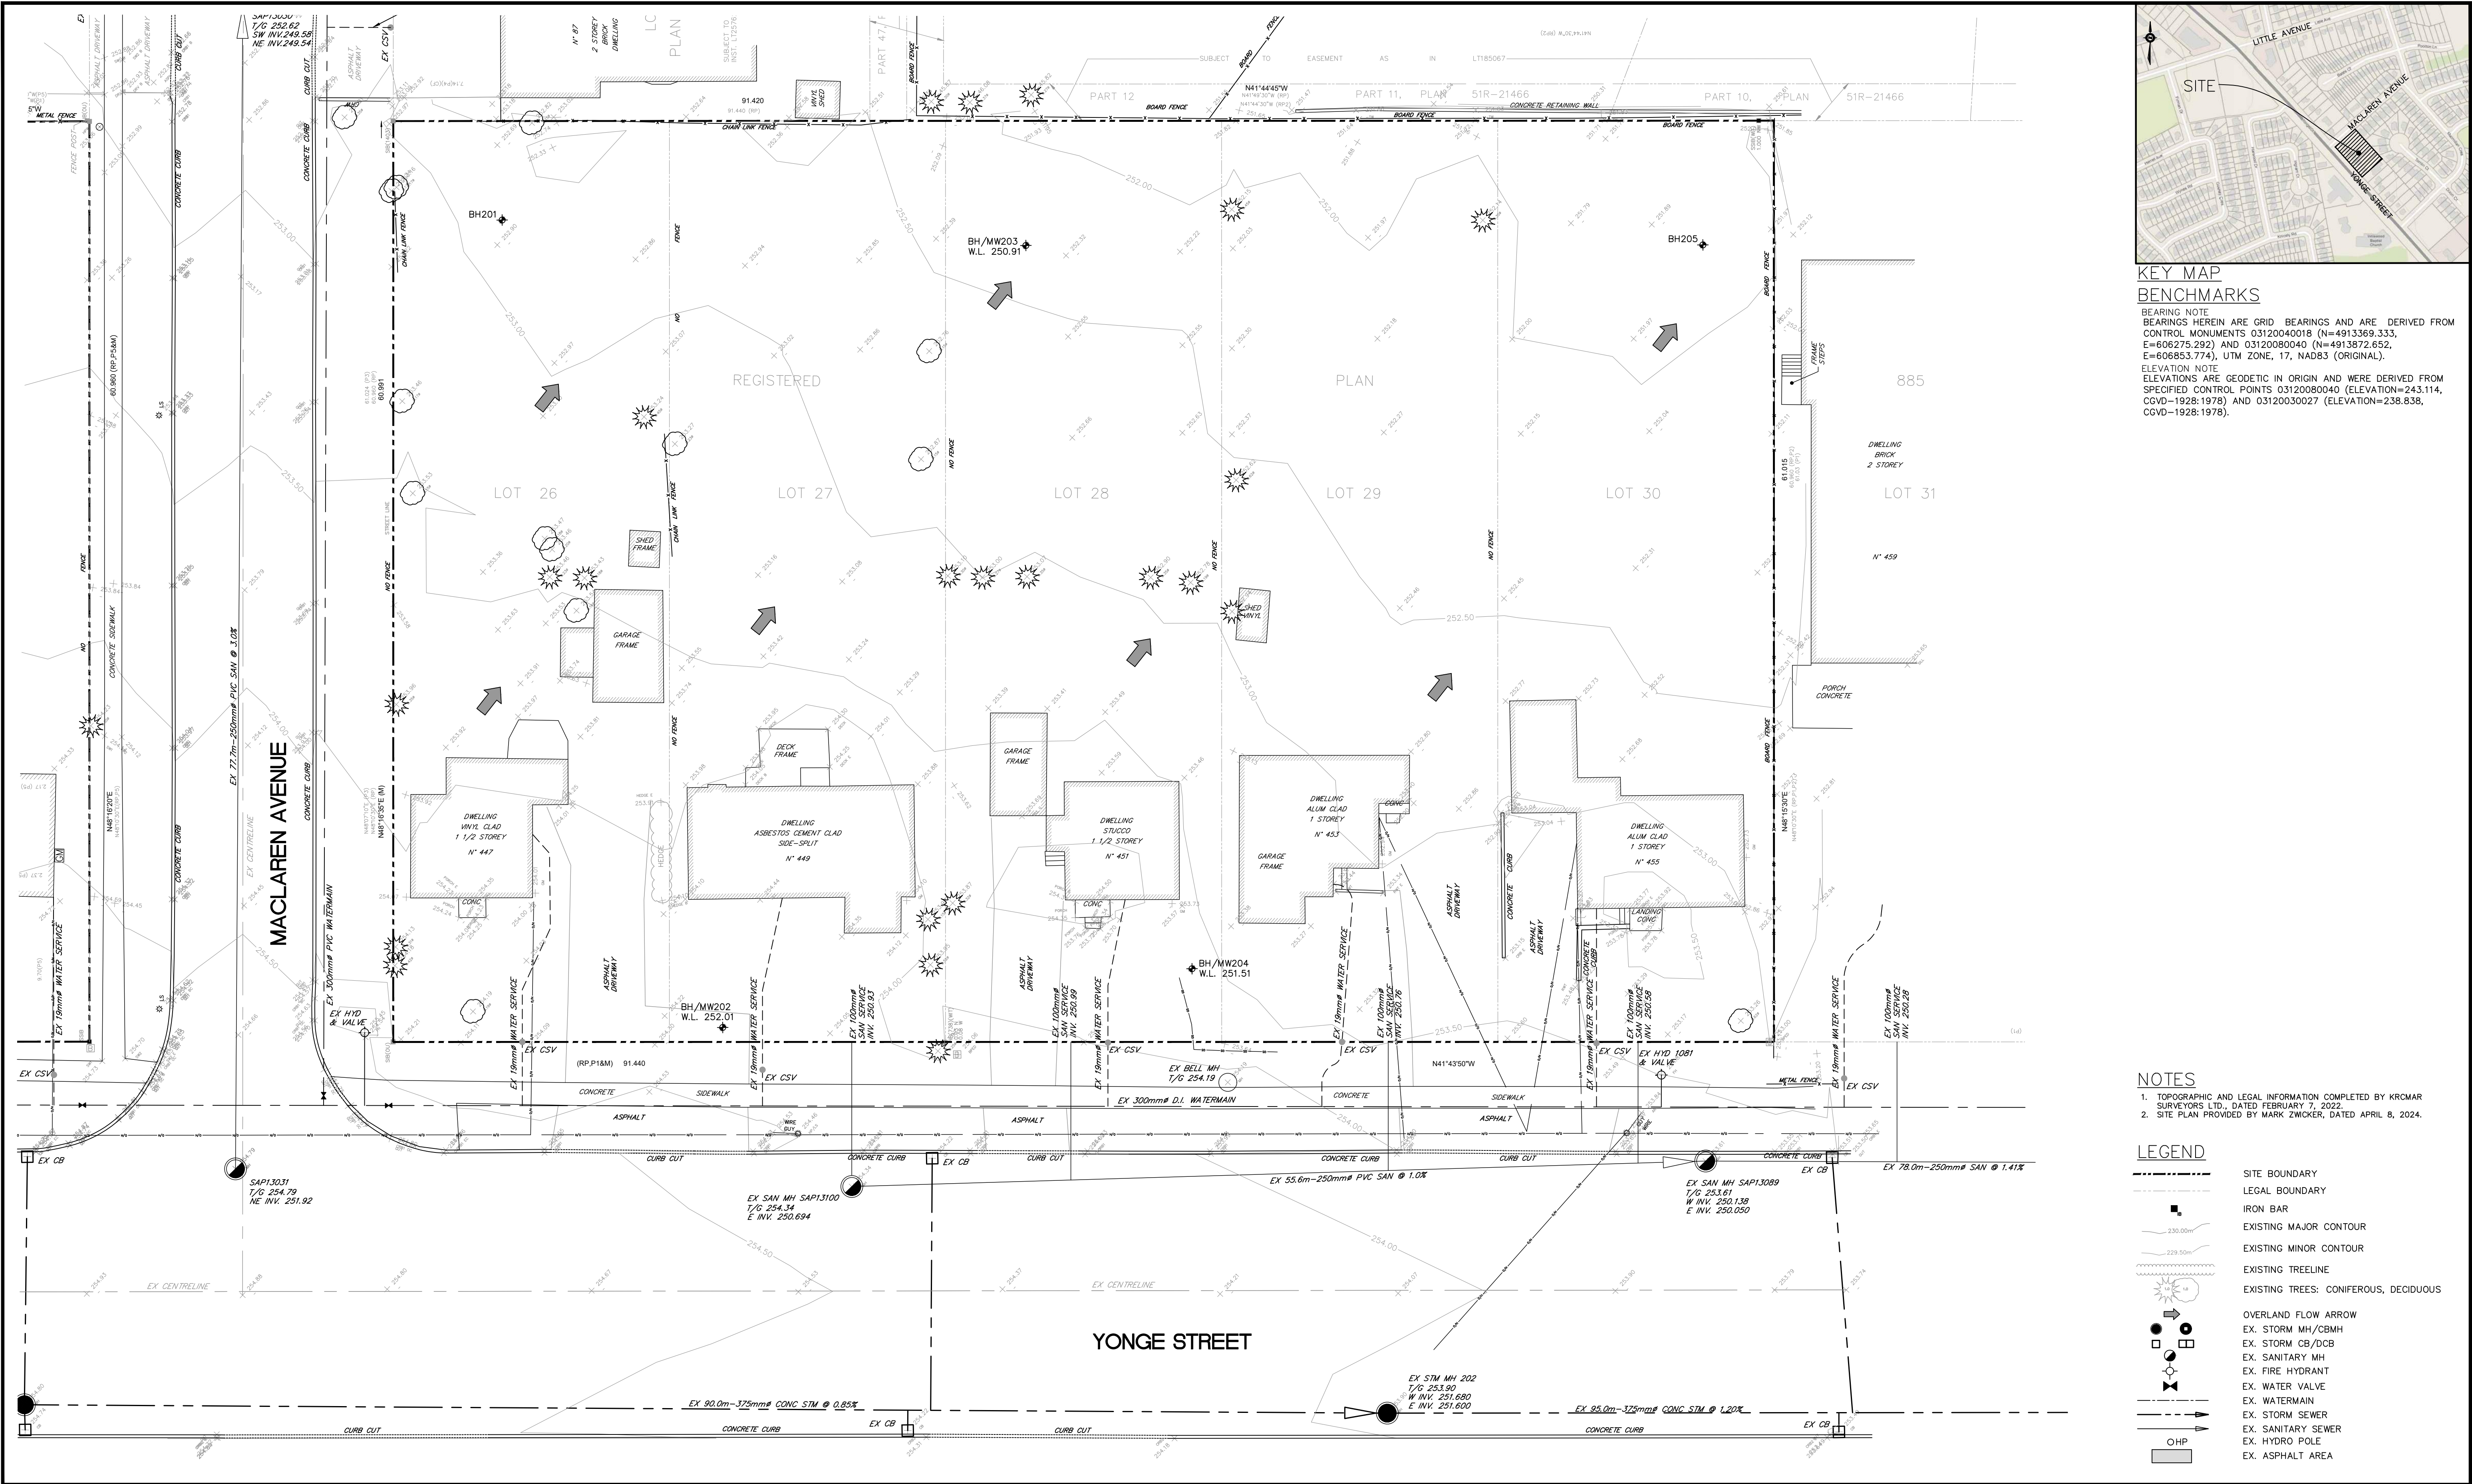


|   |                                                                                     |                                                                                               |                      |                     |    |   |                                                                                                 |                                      |
|---|-------------------------------------------------------------------------------------|-----------------------------------------------------------------------------------------------|----------------------|---------------------|----|---|-------------------------------------------------------------------------------------------------|--------------------------------------|
| The position of existing above ground and underground utilities and facilities are not necessarily shown on the drawings, and where shown, the accuracy of the position of such utilities and facilities is not guaranteed. Before starting work, the contractor shall confirm the exact location of all existing utilities and facilities, and shall assume all liability for damage to them.<br><br>Drawings shall not be used for construction unless sealed and signed. All work to be performed in accordance with the Occupational Health & Safety Act 1990.<br><br>Any errors and/or omissions shall be reported to Pinestone Engineering Ltd. without delay. |  | SEAL<br> | DRAWN BY:<br>C.A.    | CHECKED BY:<br>J.V. |    | NORTH ARROW<br> | PROJECT:<br>PROPOSED APARTMENT AND RETAIL DEVELOPMENT<br>447-455 YONGE STREET<br>CITY OF BARRIE | PROJECT No. :<br>22-11672B           |
|   |                                                                                     |                                                                                               | DESIGNED BY:<br>D.H. |                     |    |   |                                                                                                 | DRAWING:<br>EXISTING CONDITIONS PLAN |
|   |                                                                                     |                                                                                               | SCALE:<br>1:200      | DATE:<br>MAY 2024   |    |   |                                                                                                 |                                      |
|   |                                                                                     |                                                                                               | NO. YY.MM.DD         | REVISION            | BY |   |                                                                                                 |                                      |









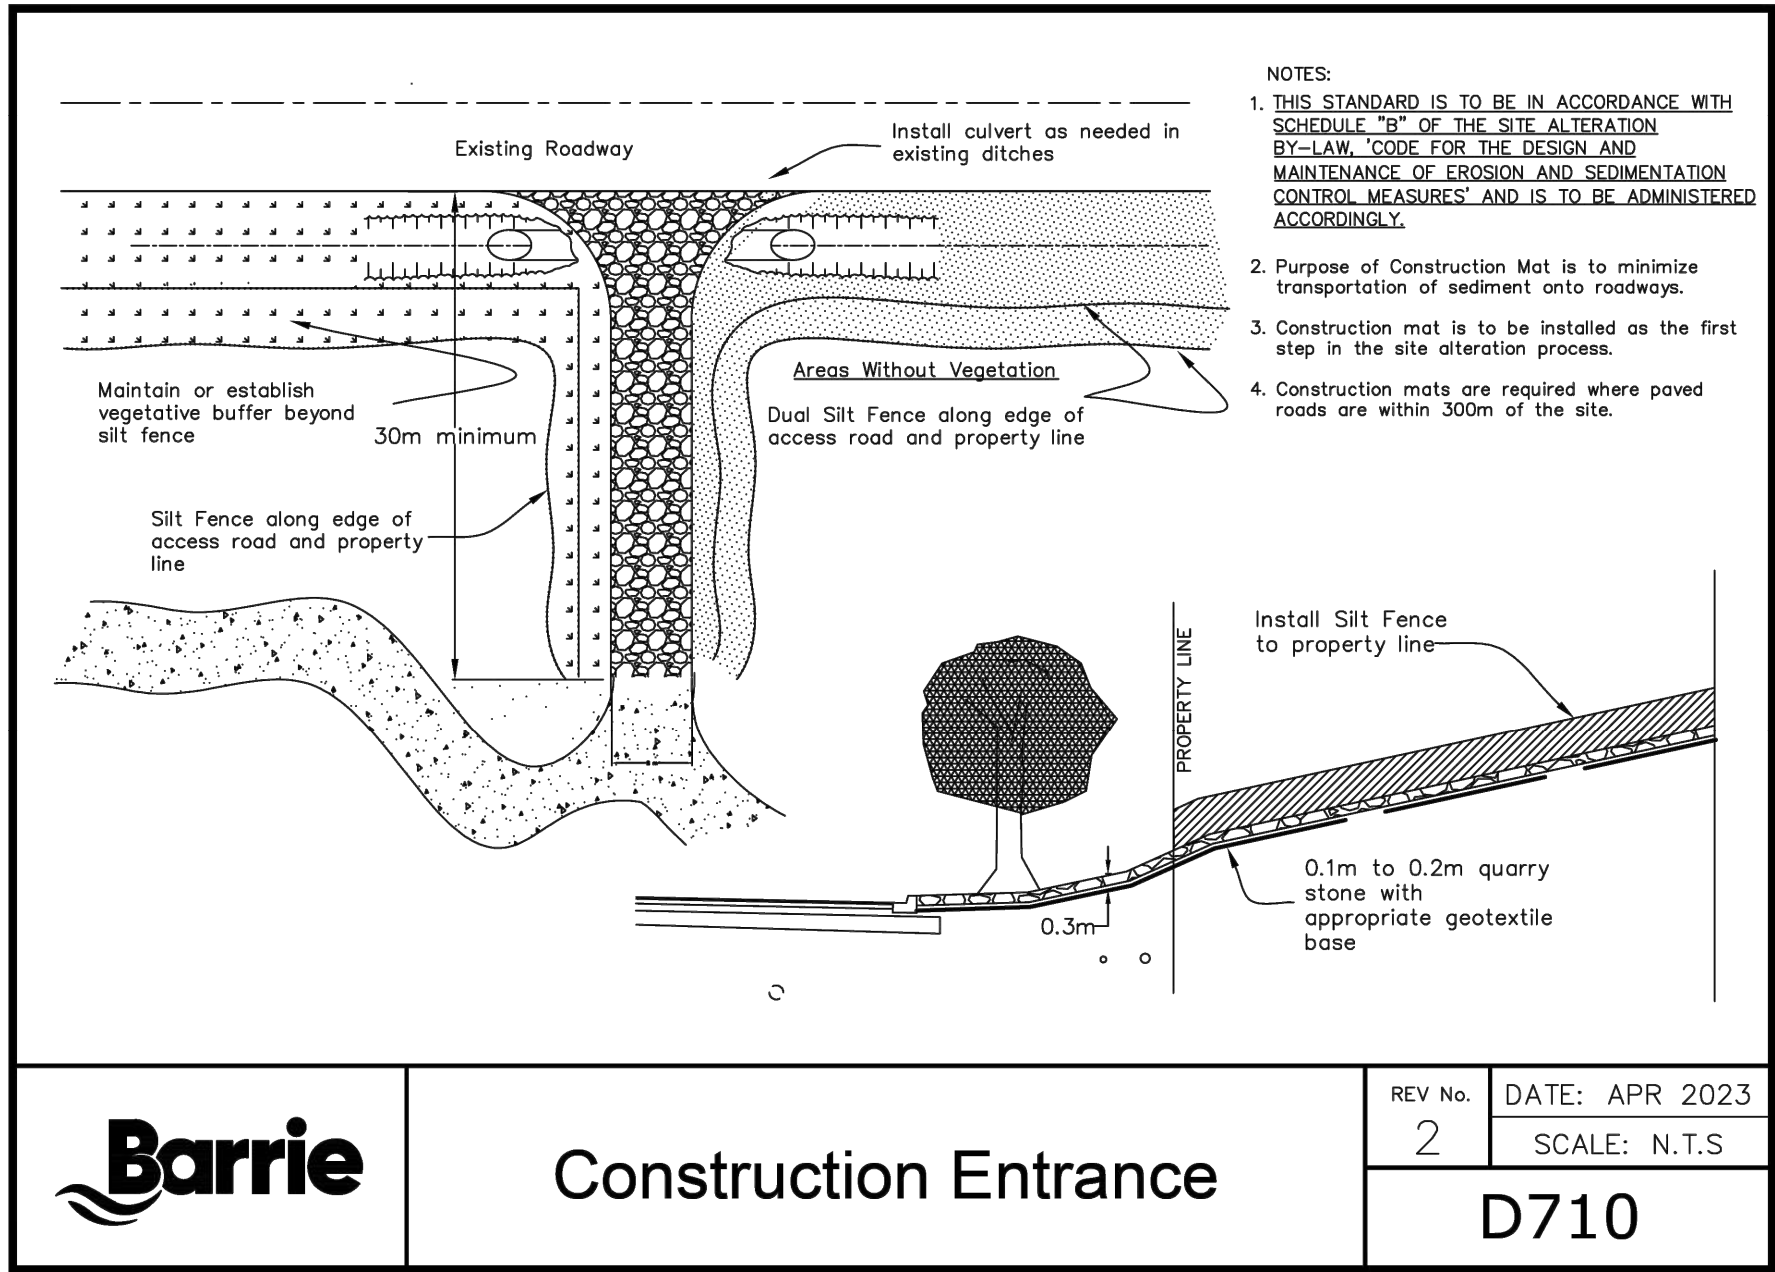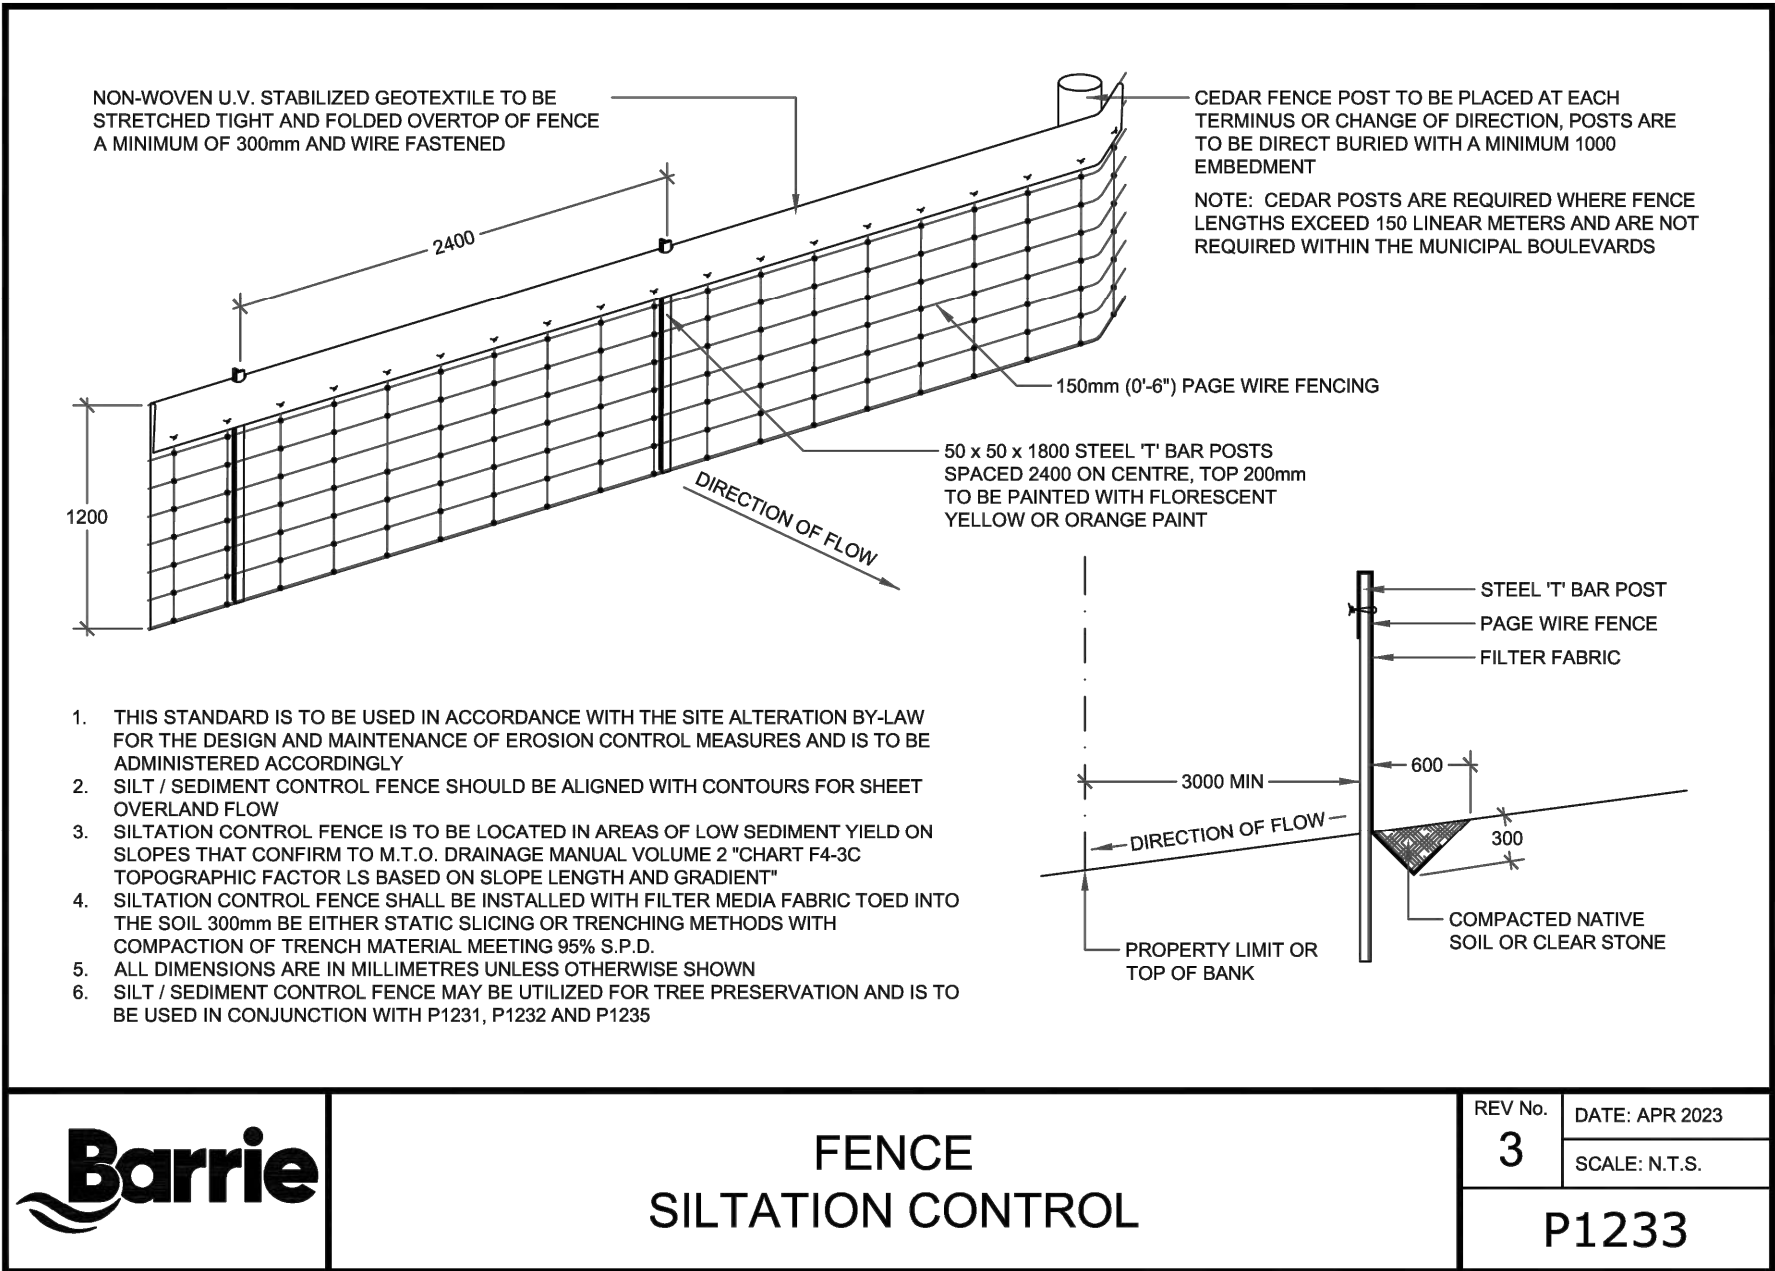

#### BENCHMARKS

BEARING NOTE  
BEARINGS HEREIN ARE GRID BEARINGS AND ARE DERIVED FROM CONTROL MONUMENTS 03120040018 (N=4913369.333, E=606275.292) AND 03120080040 (N=4913872.652, E=606853.774). UTM ZONE, 17, NAD83 (ORIGINAL).

ELEVATION NOTE  
ELEVATIONS ARE GEODETIC IN ORIGIN AND WERE DERIVED FROM SPECIFIED CONTROL POINTS 03120080040 (ELEVATION=243.114, CGVD-1928:1978) AND 03120030027 (ELEVATION=238.838, CGVD-1928:1978).

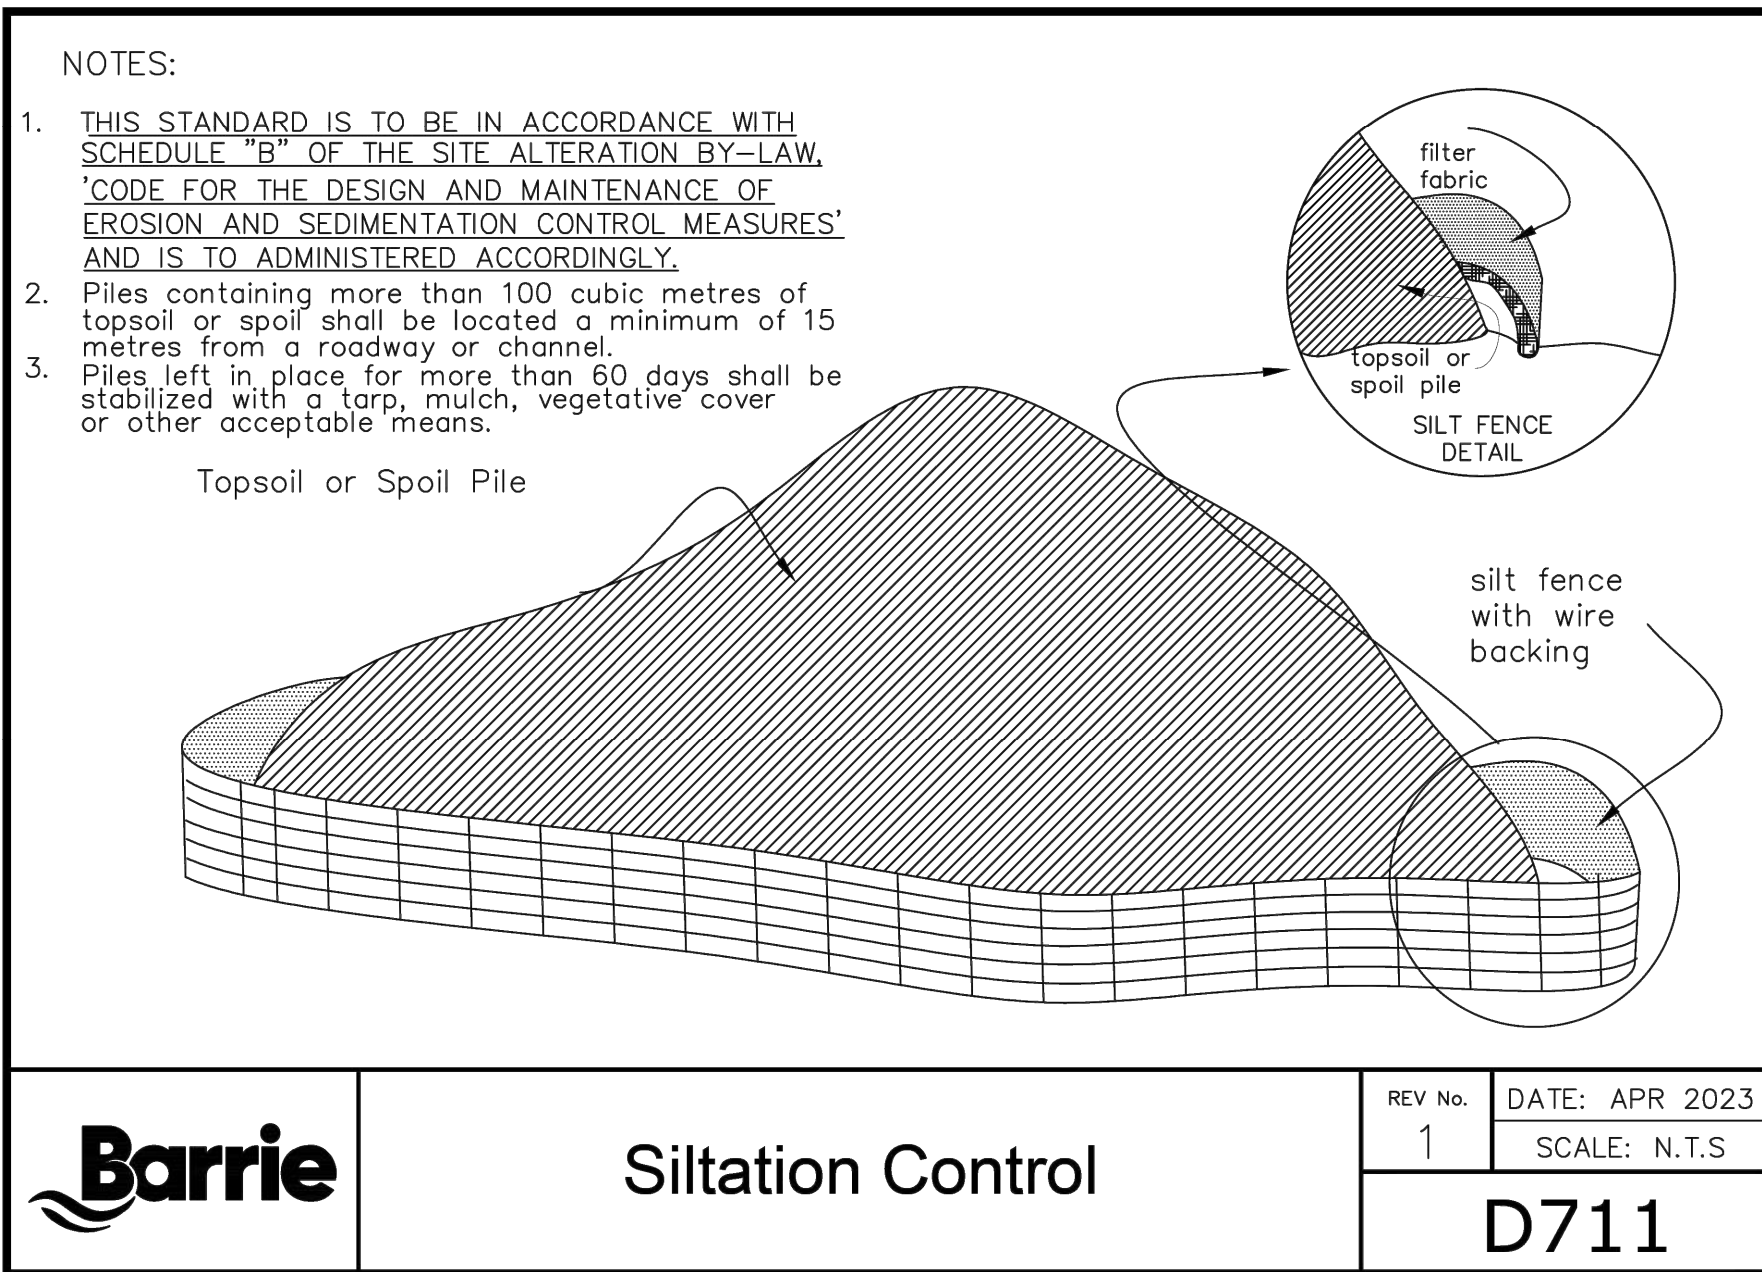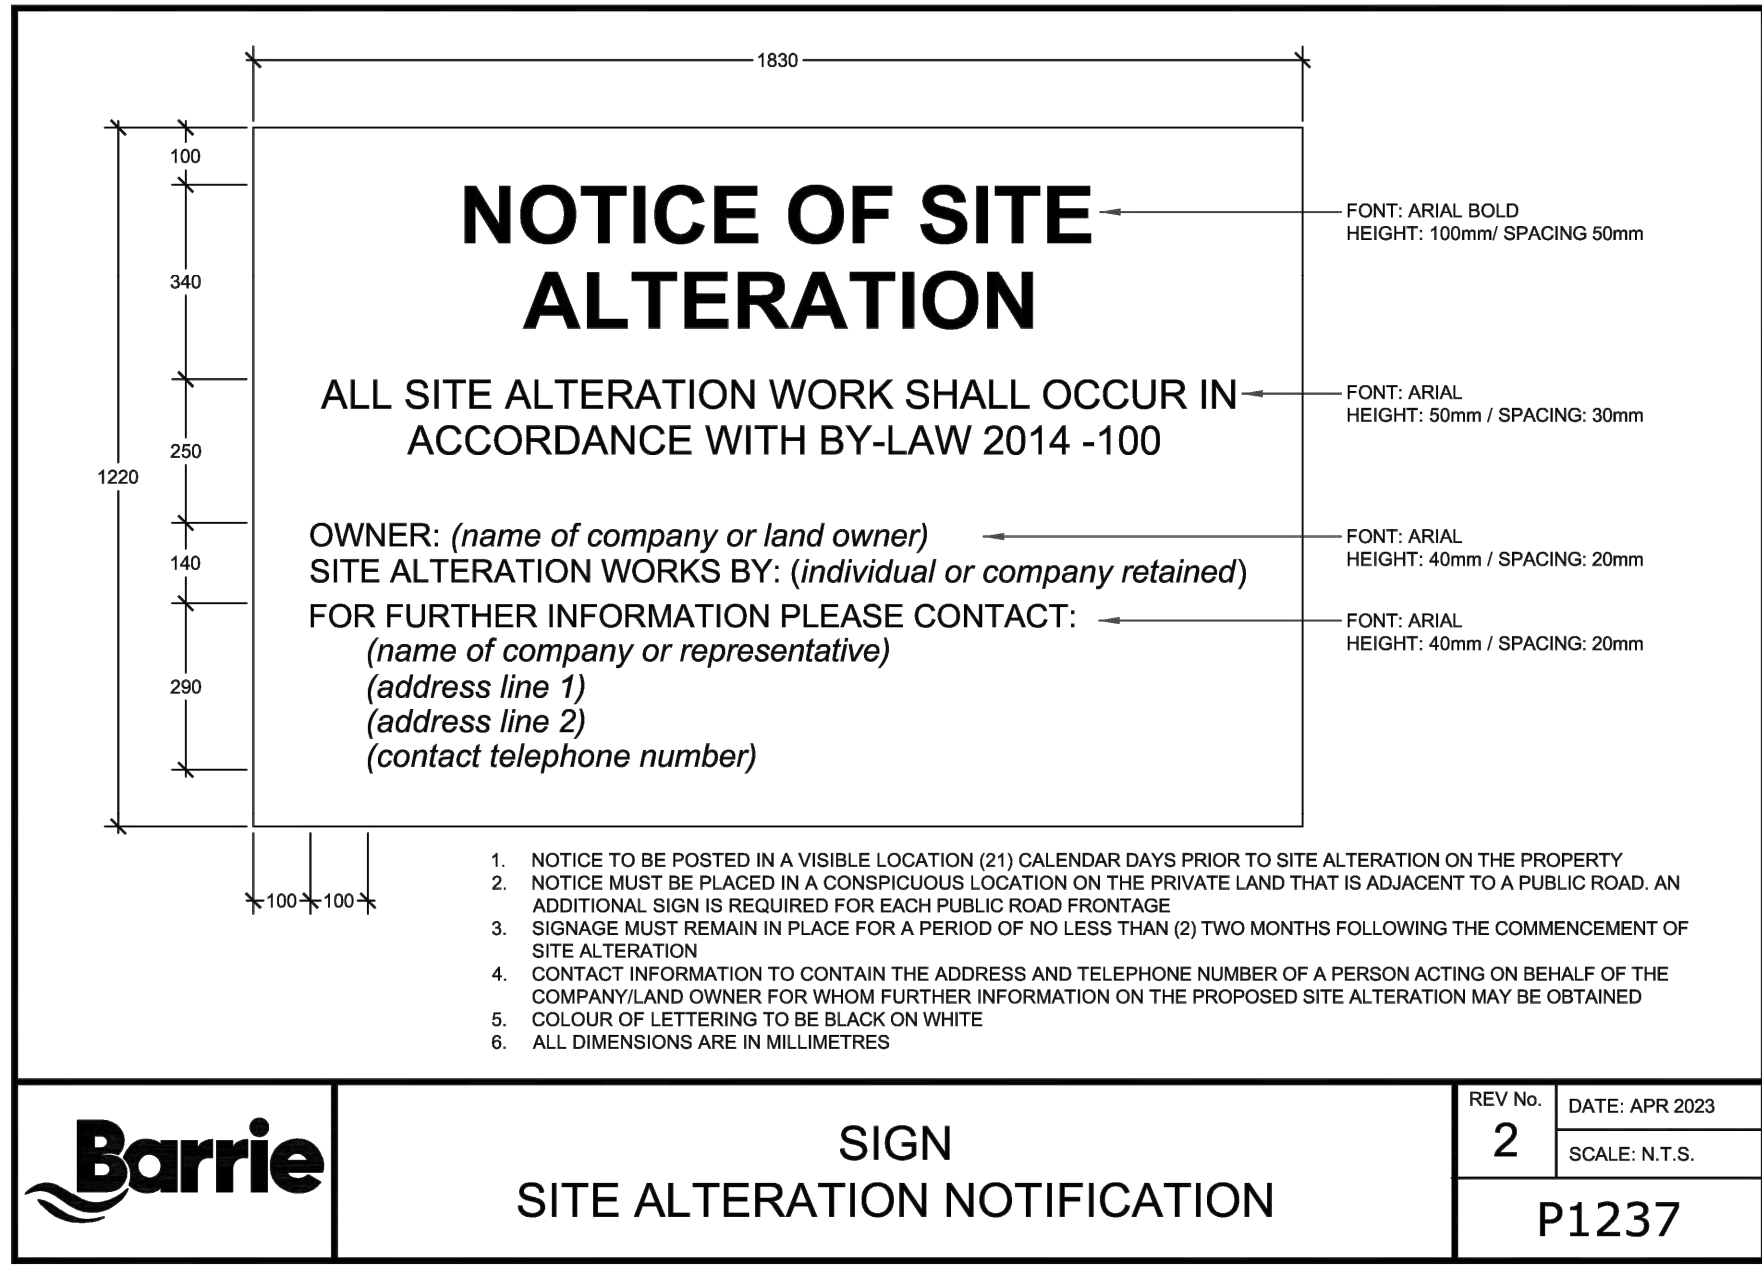


KEY MAP

#### NOTES

1. TOPOGRAPHIC AND LEGAL INFORMATION COMPLETED BY KRCMAR SURVEYORS LTD., DATED FEBRUARY 7, 2022.
2. SITE PLAN PROVIDED BY MARK ZWICKER, DATED APRIL 8, 2024.

## EROSION CONTROL NOTES:

1. All silt fencing to be installed prior to any grading or excavation.
2. Erosion control fencing to be installed around the base of all stockpiles.
3. Additional erosion control measures may be required as site development progresses. Contractor to provide all additional erosion control structures as directed by the engineer.
4. Pinestone Engineering Ltd. to monitor erosion control structures to ensure fencing is installed and maintenance is performed to municipal requirements.
5. Erosion control structures to be monitored regularly and after every rainfall. Any damage repaired immediately. Sediments to be removed when accumulations reach a maximum of 0.30m above the base of the fence.
6. All erosion control structures to remain in place until all disturbed ground have been re-stabilized either by paving or restoration of vegetative ground cover.
7. No alternate methods of erosion protection shall be permitted unless approved Pinestone Engineering Ltd. and the City of Barrie.
8. Install mud mat prior to any grading works onsite.
9. Contractor is responsible for municipal roadway to be cleared of all sediments from vehicular tracking etc. at the end of each day.

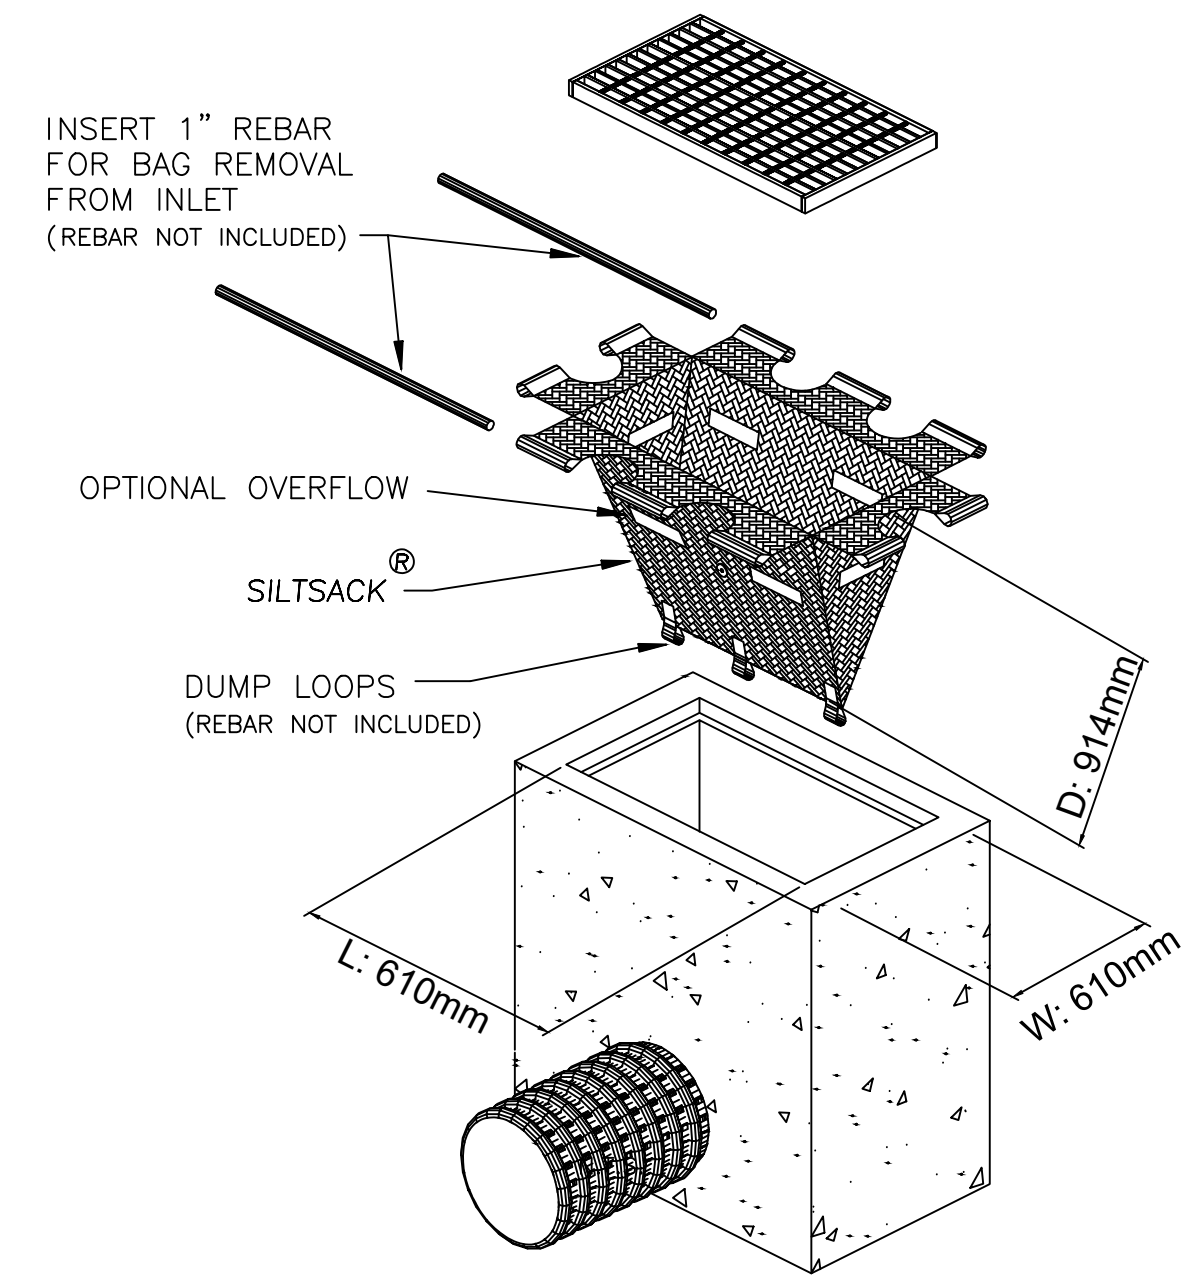

TYPICAL SILT SACK  
CONSTRUCTION TYPE B

The position of existing above ground and underground utilities and facilities are not necessarily shown on the drawings, and where shown, the accuracy of the position of such utilities and facilities is not guaranteed. Before starting work, the contractor shall confirm the exact location of all existing utilities and facilities, and shall assume all liability for damage to them.

Drawings shall not be used for construction unless sealed and signed. All work to be performed in accordance with the Occupational Health & Safety Act 1990.

Any errors and/or omissions shall be reported to Pinestone Engineering Ltd. without delay.




SEAL



|              |       |             |          |     |          |          |  |    |  |
|--------------|-------|-------------|----------|-----|----------|----------|--|----|--|
| DRAWN BY:    | C.A.  | CHECKED BY: | J.V.     |     |          |          |  |    |  |
| DESIGNED BY: | D.H.  |             |          |     |          |          |  |    |  |
| SCALE:       | 1:200 | DATE:       | MAY 2024 |     |          |          |  |    |  |
|              |       |             |          | NO. | YY.MM.DD | REVISION |  | BY |  |

NORTH ARROW

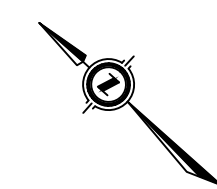

|          |                                                                                     |                            |
|----------|-------------------------------------------------------------------------------------|----------------------------|
| PROJECT: | PROPOSED APARTMENT AND RETAIL DEVELOPMENT<br>447-455 YONGE STREET<br>CITY OF BARRIE | PROJECT No. :<br>22-11672B |
| DRAWING: | EROSION AND SEDIMENT CONTROL<br>DETAILS AND NOTES PLAN                              | DRAWING No.<br>ESC-2       |












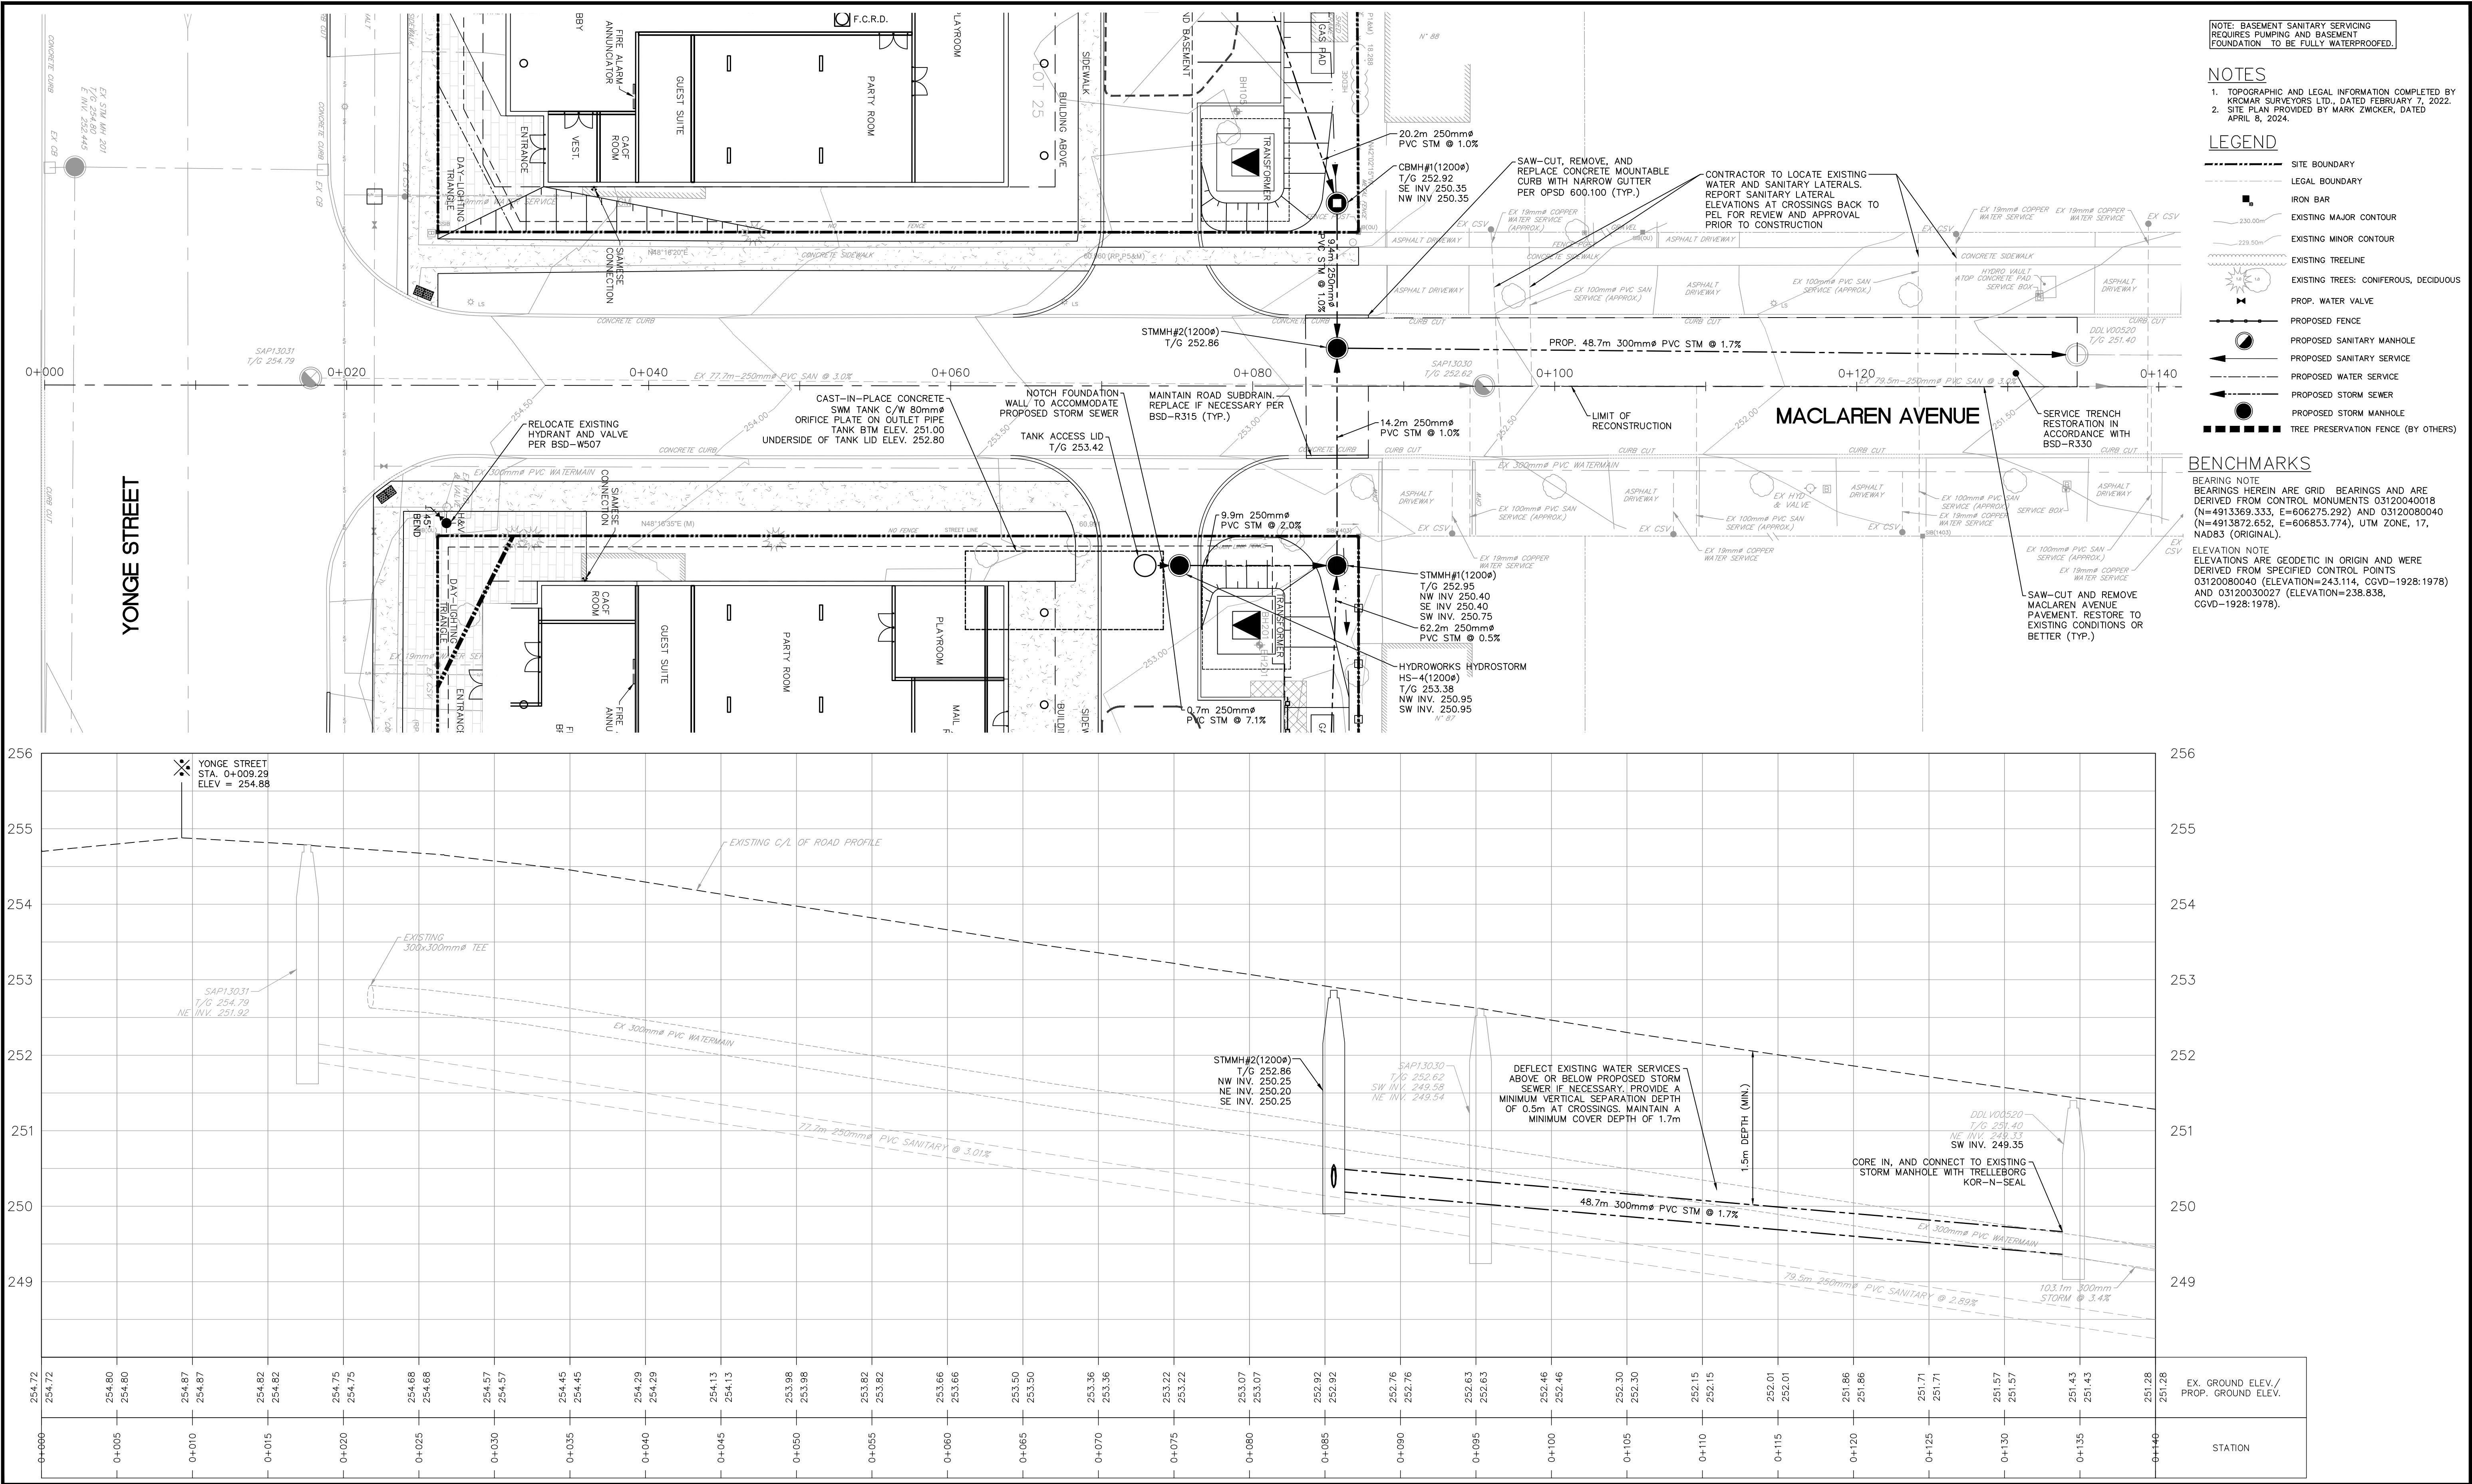

The position of existing above ground and underground utilities and facilities are not necessarily shown on the drawings, and where shown, the accuracy of the position of such utilities and facilities is not guaranteed. Before starting work, the contractor shall confirm the exact location of all existing utilities and facilities, and shall assume all liability for damage to them.

Drawings shall not be used for construction unless sealed and signed. All work to be performed in accordance with the Occupational Health & Safety Act 1990.

Any errors and/or omissions shall be reported to Pinestone Engineering Ltd. without delay.



**PEL**  
PINESTONE ENGINEERING LIMITED | www.pel.ca

SEAL




DRAWN BY: C.A.  
DESIGNED BY: D.H.  
SCALE: HOR. 1:200  
VERT. 1:40

CHECKED BY: J.V.  
DATE: MAY 2024

| NO. | YY.MM.DD | REVISION | BY |
|-----|----------|----------|----|
|     |          |          |    |
|     |          |          |    |
|     |          |          |    |
|     |          |          |    |

NORTH ARROW

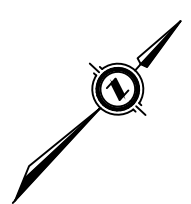


PROJECT: PROPOSED APARTMENT AND RETAIL DEVELOPMENT  
447-455 YONGE STREET  
CITY OF BARRIE

DRAWING: MACLAREN AVENUE  
PLAN AND PROFILE  
0+000 TO 0+140

PROJECT No.: 22-11672B  
DRAWING No. PP-1



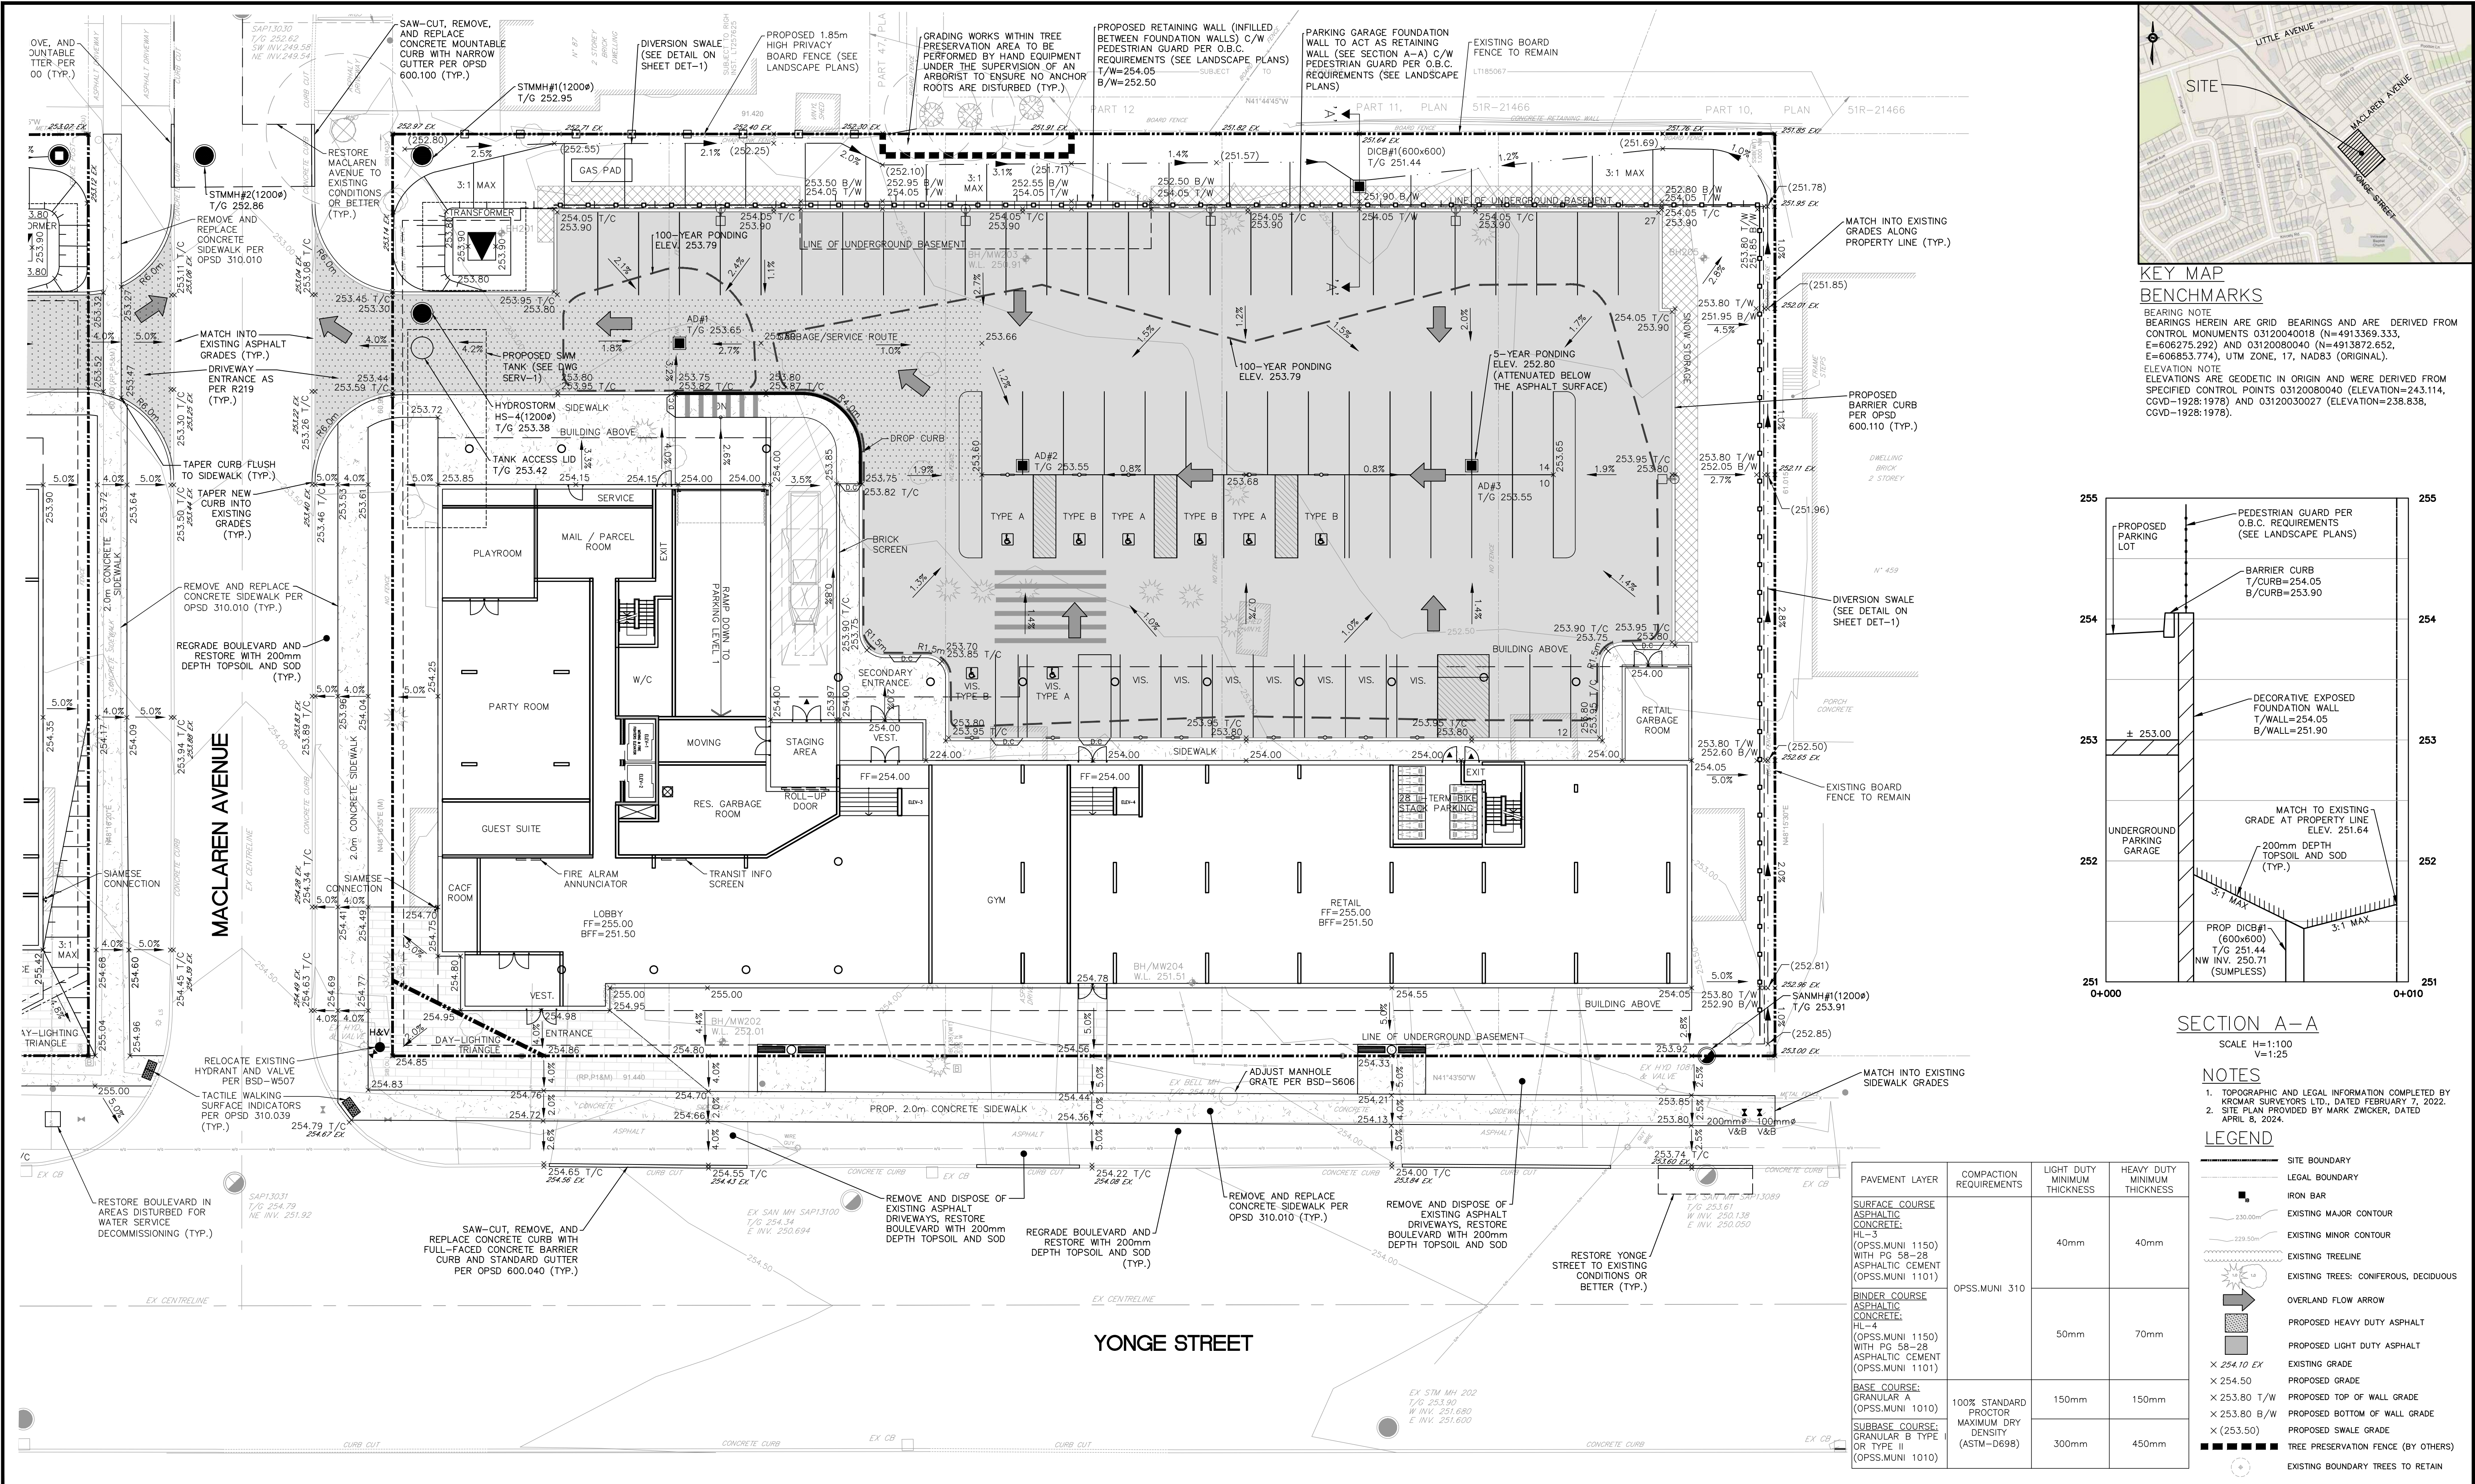

The position of existing above ground and underground utilities and facilities are not necessarily shown on the drawings, and where shown, the accuracy of the position of such utilities and facilities is not guaranteed. Before starting work, the contractor shall confirm the exact location of all existing utilities and facilities, and shall assume all liability for damage to them.

Drawings shall not be used for construction unless sealed and signed. All work to be performed in accordance with the Occupational Health & Safety Act 1990.

Any errors and/or omissions shall be reported to Pinestone Engineering Ltd. without delay.



**PEL**  
PINESTONE ENGINEERING LIMITED | www.pel.ca

SEAL



P. HORDIK  
106530228  
2024-05-09  
PROVINCE OF ONTARIO

DRAWN BY: C.A.  
CHECKED BY: J.V.  
DESIGNED BY: D.H.  
SCALE: 1:200  
DATE: MAY 2024

NORTH ARROW



PROJECT: PROPOSED APARTMENT AND RETAIL DEVELOPMENT  
447-455 YONGE STREET  
CITY OF BARRIE

DRAWING: SITE GRADING PLAN

PROJECT No.: 22-11672B  
DRAWING No.: GP-1







BEARING NOTE  
BEARINGS HEREIN ARE GRID BEARINGS AND ARE DERIVED FROM  
CONTROL POINTS 03120040010 (N=4913369.333,  
E=606275.292) AND 03120080040 (N=4913872.652,  
E=606853.774), UTM ZONE, 17, NAD83 (ORIGINAL).


ELEVATION NOTE  
ELEVATIONS ARE GEODETIC IN ORIGIN AND WERE DERIVED FROM  
SPECIFIED CONTROL POINTS 03120080040 (ELEVATION=243.114,  
CGVD-1928:1978) AND 03120030027 (ELEVATION=238.838,  
CGVD-1928:1978).

1. TOPOGRAPHIC AND LEGAL INFORMATION COMPLETED BY KRCMAR SURVEYORS LTD., DATED FEBRUARY 7, 2022.
2. SITE PLAN PROVIDED BY MARK ZWICKER, DATED APRIL 8, 2024.


|                                                                                     |                                                                                     |                                       |
|-------------------------------------------------------------------------------------|-------------------------------------------------------------------------------------|---------------------------------------|
|  |  | STOP SIGN (R-1)                       |
|  |                                                                                     | SOLID WHITE, 10cm WIDTH               |
|  |                                                                                     | SOLID WHITE, 30cm WIDTH               |
|  |                                                                                     | PROPOSED LIGHT DUTY ASPHALT AREA      |
|  |                                                                                     | PROPOSED HEAVY DUTY ASPHALT AREA      |
|  |                                                                                     | TACTILE PLATE PER OPSD 310.039 (TYP.) |

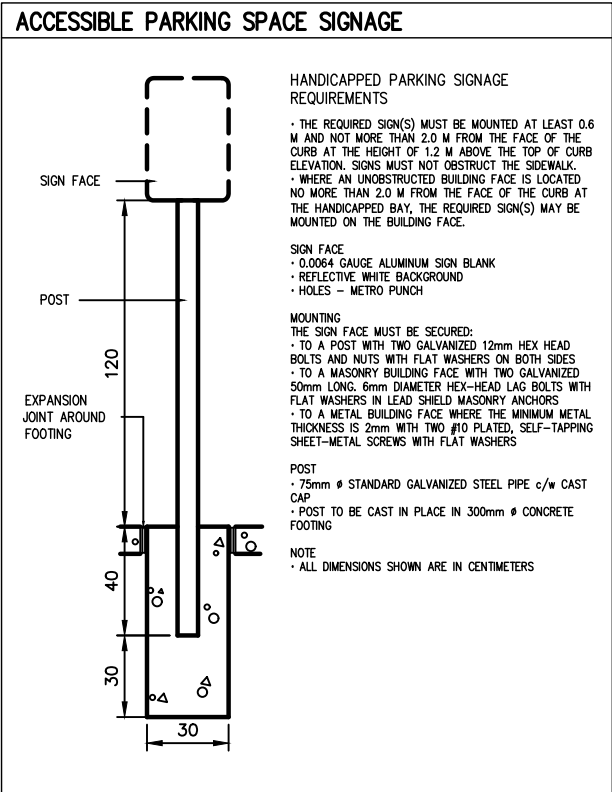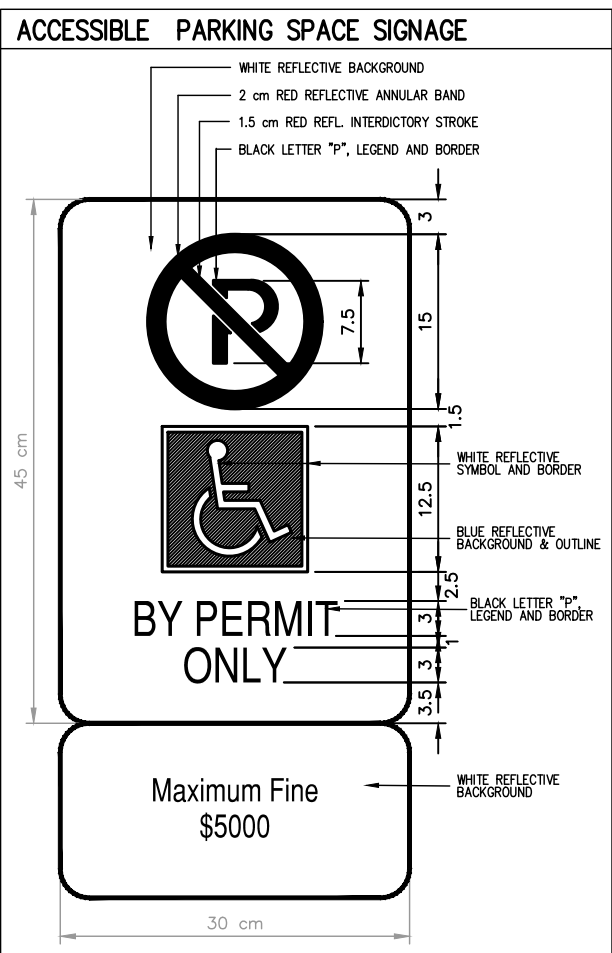

**PEL**  
PINESTONE ENGINEERING LIMITED | [www.pel.co](http://www.pel.co)

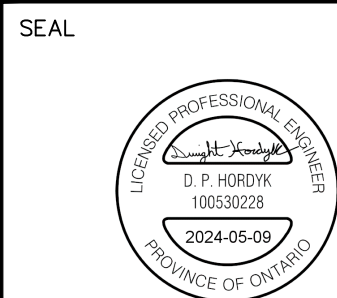

NORTH ARROW

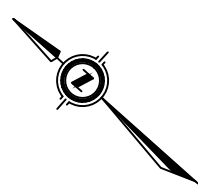

PROJECT No. :  
**22-11672B**

---

DRAWING No.  
**PM-1**











RESTORATION NOTES

1. REINSTATE ROADS TO PREVIOUS CONDITION OR BETTER. MINIMUM PAVEMENT COMPOSITION:
- YONGE STREET: 40mm HL1, 100mm HL4, 150mm GRANULAR 'A' AND 1130mm GRANULAR 'B'.
  - MACLAREN AVENUE: 40mm HL3, 70mm HL4 OR HL5, 150mm GRANULAR 'A', AND 530mm GRANULAR 'B'.
2. CONTRACTOR TO RESTORE DRIVEWAYS AND BOULEVARD IN AREAS DISTURBED BY CONSTRUCTION TO EQUAL OR BETTER CONDITIONS.
3. MINIMUM GRAVEL DRIVEWAY RESTORATION TO BE 150mm, GRANULAR 'A'. ASPHALT DRIVEWAY RESTORATION TO BE 50mm OF HL3 AND 200mm GRANULAR 'A'.
4. ALL GRASSED AREAS DISTURBED DURING CONSTRUCTION SHALL BE RESTORED WITH 200mm DEPTH TOPSOIL AND SOD. MAINTAIN UNTIL ESTABLISHED.
5. ALL RESTORATION WORK TO BE COMPLETED TO THE SATISFACTION OF THE ENGINEER.

PARKING LOT/DRIVEWAY NOTES

1. EXISTING SOILS AND GRANULAR MATERIALS TO BE REMOVED TO THE LIMITS SHOWN ON THE DRAWINGS AND ANY SURPLUS IS TO BE DISPOSED OFF-SITE AT A LOCATION CHOSEN BY, AND PAID FOR, BY THE CONTRACTOR.
2. PROPOSED SUB-GRADE TO BE INSPECTED AND PROOF-ROLLED IN THE PRESENCE OF THE GEOTECHNICAL ENGINEER AND APPROVED PRIOR TO PLACEMENT OF GRANULAR "B". DEFICIENT AREAS ARE TO BE SUB-EXCAVATED AND REPLACED WITH GRANULAR "B" AS DIRECTED BY THE GEOTECHNICAL ENGINEER.
3. THE GRANULAR SUB-BASE IS TO BE INSPECTED AND PROOF-ROLLED IN THE PRESENCE OF THE GEOTECHNICAL ENGINEER AND APPROVED PRIOR TO PLACEMENT OF THE GRANULAR "A".
4. THE GRANULAR BASE IS TO BE INSPECTED AND PROOF-ROLLED IN THE PRESENCE OF THE GEOTECHNICAL ENGINEER AND APPROVED PRIOR TO PLACEMENT OF THE ASPHALT.
5. CONTRACTOR TO PROVIDE SAMPLES OF GRANULAR MATERIALS AND THE ASPHALT MIX DESIGNS TO THE GEOTECHNICAL ENGINEER PRIOR TO CONSTRUCTION.
6. GRANULAR MATERIALS TO BE UNIFORMLY COMPACTED TO MINIMUM 100% STANDARD PROCTOR MAXIMUM DRY DENSITY. HOT LAID ASPHALT TO BE ROLLED UNIFORMLY TO A MINIMUM OF 97% MARSHALL BULK DENSITY.
7. GRASSED AREAS DISTURBED DURING CONSTRUCTION TO BE RESTORED WITH MINIMUM 200mm TOPSOIL AND SOD.
8. TOPSOIL SHALL CONFORM TO OPSS 570, EXCEPT THAT TOPSOIL SHALL CONTAIN NOT LESS THAN 4% ORGANIC MATTER FOR CLAY LOAMS AND NOT LESS THAN 2% FOR SANDY LOAMS, WITH AN ACIDITY VALUE RANGING FROM P.H. 6.0 TO P.H. 7.5 AND CAPABLE OF SUSTAINING VIGOROUS PLANT GROWTH. IT SHALL BE FREE FROM ANY ADMIXTURE OF SUBSOIL, CLAY LUMPS, STONES GREATER THAN 25mm IN DIAMETER AND ANY OTHER EXTRANEOUS MATTER.
9. SOD SHALL CONFORM TO OPSS 571.

GENERAL NOTES

1. DRAWINGS
- A. ALL DRAWINGS SHALL BE PRODUCED IN ACCORDANCE WITH CURRENT CITY OF BARRIE STANDARD DRAWINGS (BSD) AND SECONDLY, ONTARIO PROVINCIAL STANDARD DRAWINGS (OPSD).
2. MEASUREMENTS
- A. ALL DIMENSIONS ARE IN METRES, EXCEPT PIPE DIAMETERS, WHICH ARE IN MILLIMETRES, UNLESS SPECIFIED OTHERWISE.
3. GENERAL
- A. ALL WORK SHALL BE IN ACCORDANCE WITH CURRENT CITY OF BARRIE STANDARD DRAWINGS (BSD) AND ONTARIO PROVINCIAL STANDARD DRAWINGS (OPSD).
- B. ORDER OF PRECEDENCE OF STANDARD DRAWINGS IS FIRSTLY CITY OF BARRIE STANDARD DRAWINGS (BSD) AND SECONDLY ONTARIO PROVINCIAL STANDARD DRAWINGS (OPSD).
- C. LOCATION OF EXISTING SERVICES ARE NOT GUARANTEED. THE CONTRACTOR IS REQUIRED TO NOTIFY THE VARIOUS UTILITY COMPANIES 48 HOURS PRIOR TO THE COMMENCEMENT OF ANY WORK.
- D. A ROAD OCCUPANCY PERMIT IS REQUIRED FROM THE ROADS AND PARKS OPERATIONS BRANCH PRIOR TO THE COMMENCEMENT OF WORK WITHIN ANY CITY RIGHT-OF-WAY.
- E. A SITE ALTERATION PERMIT IS REQUIRED FROM THE ENGINEERING DEPARTMENT PRIOR TO THE COMMENCEMENT OF ANY EARTH WORKS ON THE SITE.
- F. NATIVE MATERIAL, SUITABLE FOR BACKFILL, SHALL BE COMPACTED TO 95% STANDARD PROCTOR MAXIMUM DRY DENSITY.
- G. GRANULAR MATERIAL, USED FOR BACKFILL, SHALL BE PLACED IN LAYERS 150mm IN DEPTH MAXIMUM AND COMPACTED TO 100% STANDARD PROCTOR MAXIMUM DRY DENSITY.
- H. ALL DISTURBED AREAS ARE TO BE REINSTATE TO THEIR ORIGINAL CONDITION OR BETTER, AS DETERMINED BY THE CITY ENGINEERING DEPARTMENT.
- I. ALL SILT CONTROL, AND EROSION PROTECTION DEVICES ARE TO BE IN PLACE PRIOR TO THE COMMENCEMENT OF CONSTRUCTION AND SHALL REMAIN IN PLACE AND BE MAINTAINED BY THE CONTRACTOR UNTIL CONSTRUCTION IS COMPLETE AND THE GRASS HAS ESTABLISHED GROWTH, SUBJECT TO APPROVAL BY THE CITY ENGINEERING DEPARTMENT.



Development  
General Notes

|         |                |
|---------|----------------|
| REV No. | DATE: APR 2023 |
| 5       | SCALE: N.T.S   |
| G200B   |                |

STORM SEWER

- A. STORM SEWER TO BE PROVIDED ON ALL ROADS WITH CURB AND GUTTER.
- B. PLACE ALL CATCH BASIN LATERALS AT 2% GRADE UNLESS OTHERWISE NOTED.  
PIPE SIZE MINIMUM 250mm DIA. SINGLE, 300mm DIA. DOUBLE.
- C. STORM SEWERS SHALL BE CONSTRUCTED WITH BEDDING AS PER OPSD-802.010 (GRAN. 'A' EMBEDMENT MATERIAL) FOR FLEXIBLE PIPES AND OPSD-802.030 OR 802.031 CLASS B (GRAN. 'A' BEDDING MATERIAL) FOR RIGID PIPE UNLESS OTHERWISE APPROVED BY THE DIRECTOR OF ENGINEERING.
- D. MAINTENANCE HOLE TOPS (FRAMES) AND CATCH BASIN (FRAMES) ARE TO BE SET TO BASE COURSE ASPHALT GRADE AND THEN ADJUSTED TO FINAL GRADE WHEN THE TOP LIFT OF ASPHALT IS PLACED. ALL ADJUSTMENT WILL BE ACCORDANCE WITH BSD-N2.
- E. STORM SEWER TO BE LOCATED OFFSET 3.0m SOUTH OR EAST OF CENTRELINE UNLESS OTHERWISE SPECIFIED.
- F. ALL CONNECTIONS TO THE STORM MAIN SHALL BE MADE WITH A STORM MANHOLE OR APPROVED FACTORY TEE CONNECTION AS PER OPSD-708.01 OR 708.03.
- G. PIPE MATERIAL TO BE REINFORCED CONCRETE WITH A MINIMUM STRENGTH OF 50 N/m<sup>2</sup>mm CERTIFIED TO C.S.A. STANDARD A247.2-1982, CLASS 50-D (PREVIOUSLY C.S.A. STANDARD A257.2-1974, CLASS II) OR PVC CERTIFIED TO C.S.A. STANDARDS 182.2 AND 182.4.
- H. STORM SEWER TO BE MINIMUM 300mm DIAMETER WITH JOINTS CONFORMING TO C.S.A. STANDARD A257.3.
- I. ALL PIPE BEDDING MUST CONFORM TO OPSD, MAXIMUM COVER TABLE. NO FLEXIBLE PIPE SEWERS WILL BE INSTALLED WITH A DEPTH OF COVER GREATER THAN 6 METRES UNLESS SPECIFICALLY APPROVED BY THE DIRECTOR OF ENGINEERING.
- J. ALL PIPE HANDLING INSTALLATIONS MUST BE IN STRICT COMPLIANCE WITH MANUFACTURERS INSTALLATION GUIDES AND THE O.C.P.A. OR UNBELL GUIDELINES.
- K. SUMP PUMP DISCHARGE PIPING IN BOULEVARD:  
IN THE EVENT OF OVERACTIVE SUMP PUMP ACTIVITY, A 150mm DIAMETER PVC DR-28 SEWER MAY BE INSTALLED, WHEN SO DIRECTED BY THE DIRECTOR OF ENGINEERING, ALONG THE FRONTAGES OF DESIGNATED LOTS, WITH AN OFFSET OF 0.6m FROM BACK OF CURB. THIS SEWER IS TO BE CAPPED AT THE UPSTREAM END AND IS TO OUTLET INTO THE NEAREST CATCH-BASIN DOWNSTREAM. DEPTH OF SEWER IS TO BE EQUAL TO SUBDRAIN DEPTH. NOT TO BE DIRECTLY CONNECTED TO FOUNDATION DRAINS.



Storm Sewers General Notes

|         |                |
|---------|----------------|
| REV No. | DATE: APR 2023 |
| 5       | SCALE: N.T.S   |
| D788    |                |



KEY MAP

NOTES

1. TOPOGRAPHIC AND LEGAL INFORMATION COMPLETED BY KRCMAR SURVEYORS LTD., DATED FEBRUARY 2022.
2. SITE PLAN PROVIDED BY MARK ZWICKER, DATED APRIL 8, 2024.

GENERAL NOTES - WATERMAIN

1. CONTRACTORS SHALL INFORM THE CITY OF BARRIE WATER OPERATIONS DEPARTMENT A MINIMUM OF 48 HOURS IN ADVANCE OF THEIR INTENTIONS TO PERFORM WORK ON WATER INFRASTRUCTURE.
2. OPERATION OF HYDRANTS AND VALVES ON THE POTABLE WATER SYSTEM BY OTHER THAN QUALIFIED WATER OPERATIONS STAFF IS PROHIBITED BY CURRENT BY-LAW. CITY SERVICE FEES ARE PER THE CURRENT FEES BY-LAW. THE CITY'S WATER OPERATIONS STAFF WILL SWAB, PRESSURE TEST, DISCONNECT AND FLUSH ALL NEW WATERMANS.
3. MINIMUM COVER OVER WATERMAIN SHALL BE 1.7m. THE MINIMUM HORIZONTAL SEPARATION BETWEEN WATERMAIN AND SEWERS SHALL BE 2.5m WHERE WATERMAIN CONFLICTS WITH SEWER PIPES, DEFLECT WATERMAIN HORIZONTALLY OR VERTICALLY WHILE PROVIDING A MINIMUM OF 0.5m CLEARANCE BETWEEN WATERMAIN AND SEWERS. MAINTAIN MINIMUM DEPTH OF COVER AT ALL TIMES.
4. WATERMAIN SHALL BE INSTALLED IN BEDDING AS PER OPSD 802.010 (GRANULAR 'A' EMBEDMENT MATERIAL) FOR FLEXIBLE PIPES AND OPSD 802.030 OR 802.031 CLASS 'B' (GRANULAR 'A' BEDDING MATERIAL, GRANULAR 'A' OR SELECT NATIVE COVER MATERIAL FOR RIGID PIPE UNLESS OTHERWISE APPROVED BY THE DIRECTOR OF WATER OPERATIONS. ALTERNATIVE EMBEDMENT MATERIAL, SAND MEETING GRADATION REQUIREMENTS OF OPSS MUNI 1004.05.07 COMPACTED TO 95% STANDARD PROCTOR MAXIMUM DRY DENSITY IS PERMISSIBLE WHERE NOTED IN STANDARD DETAILS. GEOTECHNICAL CERTIFICATION OF MATERIAL AND COMPACTION TESTING MUST BE PROVIDED EVERY 150 METRES. THE COMPACTION TESTING MUST INCLUDE THE ENTIRE EMBEDMENT ENVELOPE (HANDLES, SECOND, TOP OF PIPE AND COVER).
5. COPPER WATER MAINS AND SERVICES 25mm TO 50mm IN DIAMETER SHALL BE EMBEDDED IN SAND 100mm ABOVE AND BELOW TO CONFORM TO OPSS MUNI 1004.05.07.
6. RESTRAINING WILL BE REQUIRED ON ALL HYDRANTS. THRUST BLOCKS, AS PER OPSD 1103.010 AND 1103.020. RESTRAINING DEVICES MAY BE REQUIRED IN ADDITION TO STANDARD CONCRETE THRUST BLOCKING WHERE SOIL CONDITIONS WARRANT AT THE CITY'S DISCRETION.
7. NEW WATERMANS TO BE PVC DR18 CL150 MINIMUM; DUCTILE IRON CL2.5 AS PER THE APPROVED MANUFACTURERS PRODUCTS FOR LINEAR WATER SYSTEMS LIST.
8. TRACING WIRE SHALL BE #12 AWG HIGH STRENGTH COPPER CLAD (HS-CSS) AND SHALL BE INSTALLED ON THE TOTAL LENGTH OF ALL WATERMAIN AND BROUGHT UP AT EACH HYDRANT AND TERMINATED INSIDE A HYDRANT TEST STATION. ALL UTILITIES TO PLICE CONNECTORS AS PER THE APPROVED MANUFACTURERS PRODUCTS FOR LINEAR WATER SYSTEMS LIST.
9. ALL WATER SERVICES SHALL BE MINIMUM 25mm TYPE 'K' COPPER OR 25mm CROSS-LINKED POLYETHYLENE UNLESS OTHERWISE APPROVED BY THE DIRECTOR OF WATER OPERATIONS. WATER SERVICE SADDLES SHALL BE USED WHEN TAPPING INTO PVC WATERMAIN.
10. SERVICE TAPPINGS SHALL BE PLACED AT A MINIMUM SEPARATION OF 1.0m AND A MINIMUM OF 0.6m FROM JOINTS. (ENDS OF PIPE)
11. RISER PIPES ARE TO BE INSTALLED AS PER BSD-510, AND REMOVED AS DIRECTED. SWABBING SCHEDULE TO BE SUPPLIED BY A WATER OPERATIONS FIELD REPRESENTATIVE. ALL RISERS ARE TO BE RESTRAINED OR THRUST BLOCKED.
12. ALL NEW CURB STOPS AND BOXES TO BE LOCATED AT PROPERTY LINE AND OUT OF DRIVEWAYS AND SIDEWALKS.



Watermain  
General Notes

|         |                |
|---------|----------------|
| REV No. | DATE: APR 2023 |
| 4       | SCALE: N.T.S   |
| W539    |                |

GENERAL NOTES


SANITARY SEWERS

- A. SANITARY SEWER TO BE LOCATED AT THE CENTRELINE OF THE ROAD.
- B. SEWERS SHALL BE CONSTRUCTED WITH BEDDINGS AS PER OPSD-1005.02 (GRAN. 'A' EMBEDMENT MATERIAL) FOR FLEXIBLE PIPES AND OPSD-1005.01 CLASS B (GRAN. 'A') FOR RIGID PIPE UNLESS OTHERWISE APPROVED BY THE DIRECTOR OF MUNICIPAL WORKS.
- C. MAXIMUM DEFLECTION FROM COMBINED LIVE AND DEAD LOADING SHALL NOT EXCEED ANY C.S.A. O.P.S. OR MANUFACTURERS RECOMMENDED SPECIFICATIONS.
- D. PVC, CONCRETE AND PROFILE WALL PVC SEWERS SHALL HAVE RUBBER GASKET TYPE JOINTS AND SHALL BE CERTIFIED TO CONFORM TO ALL APPLICABLE CURRENT C.S.A. SPECIFICATIONS.
- E. CONCRETE SANITARY SEWERS SHALL HAVE A MINIMUM STRENGTH OF 50 N/mm<sup>2</sup> CONFORMING TO CSA STANDARD A257.2-1982, CLASS 60-D (PREVIOUSLY C.S.A. STANDARD A257.2-1974, CLASS II).
- F. MAINTENANCE HOLE TOPS (FRAMES) ARE TO BE SET TO BASE COURSE ASPHALT GRADE AND THEN ADJUSTED TO FINAL GRADE WHEN THE TOP LIFT OF ASPHALT IS PLACED. ALL ADJUSTMENT WILL BE ACCORDANCE WITH BSD-N2.
- G. ALL CONNECTIONS TO NEW SANITARY MAINS SHALL BE PRE-MANUFACTURED, FABRICATED TEES. CONNECTIONS TO EXISTING SANITARY SEWER SHALL BE MADE WITH APPROVED FACTORY MADE TEES OR INSERT-A-TEES IN STRICT ACCORDANCE TO MANUFACTURERS GUIDELINES.










Sanitary Sewers  
General Notes

|         |                |
|---------|----------------|
| REV No. | DATE: APR 2023 |
| 3       | SCALE: N.T.S   |
| S607    |                |

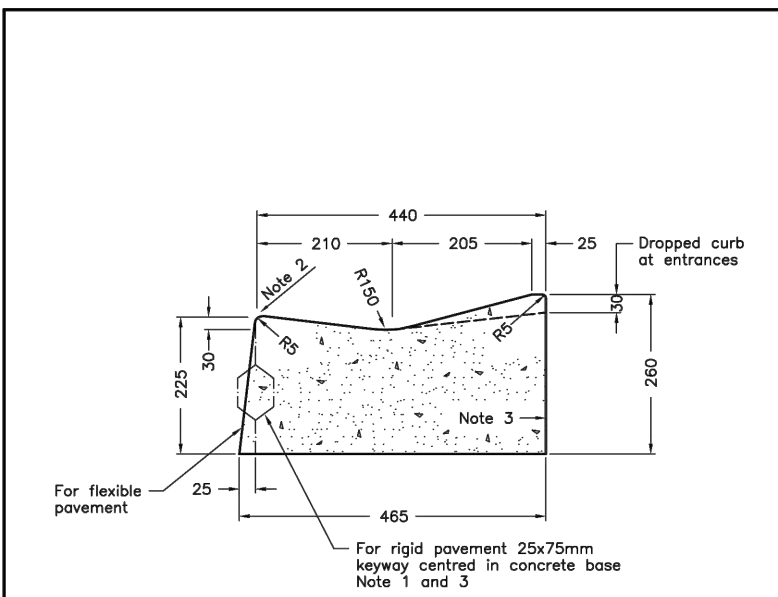

- NOTES:
1. When curb and gutter is adjacent to concrete pavement or base, this drawing shall be used in conjunction with OPSD 552.010 and 552.020.
2. Flexible and composite pavement shall be placed 5mm above the adjacent edge of gutter.
3. For sloping procedure a 5% batter is acceptable.
4. Treatment at entrances shall be according to OPSD 351.010.
5. Outlet treatment shall be according to the OPSD 610 Series.
6. The transition from one curb type to another shall be a minimum length of 3.0m, except in conjunction with guide rail where it shall be according to the OPSD 600 Series.
7. All dimensions are in millimetres unless otherwise shown.


|                                            |          |       |
|--------------------------------------------|----------|-------|
| ONTARIO PROVINCIAL STANDARD DRAWING        | Nov 2012 | Rev 2 |
| CONCRETE MOUNTABLE CURB WITH NARROW GUTTER |          |       |
| OPSD 600.100                               |          |       |

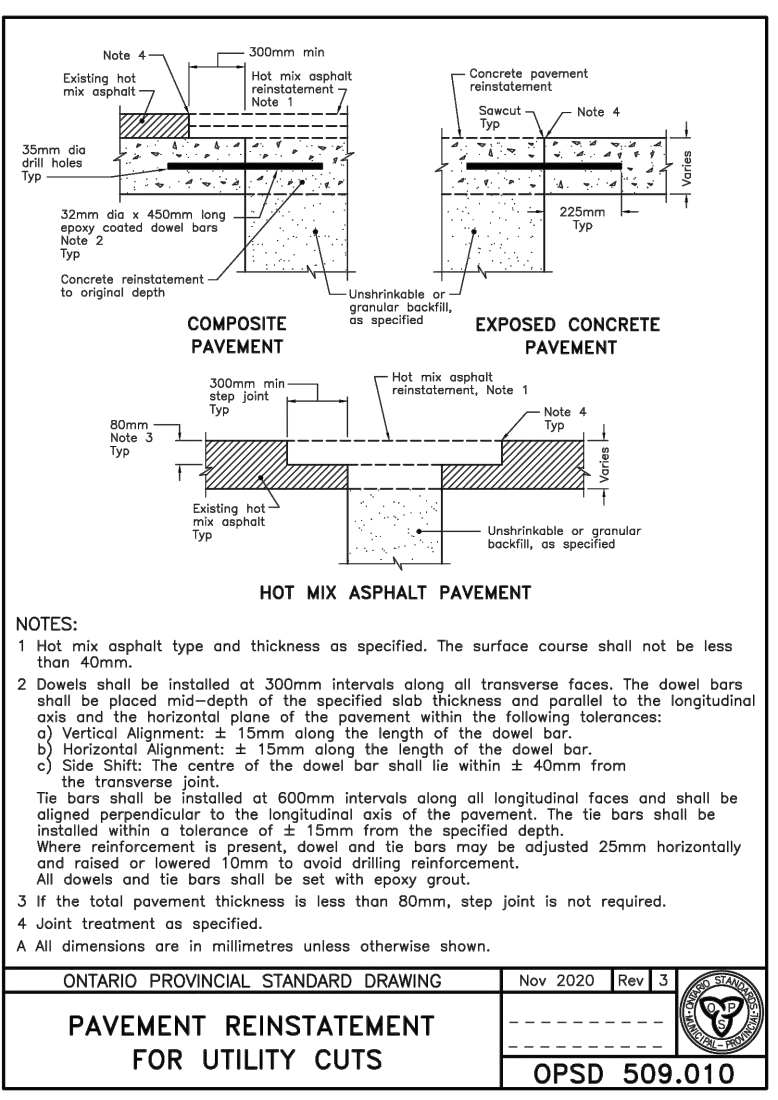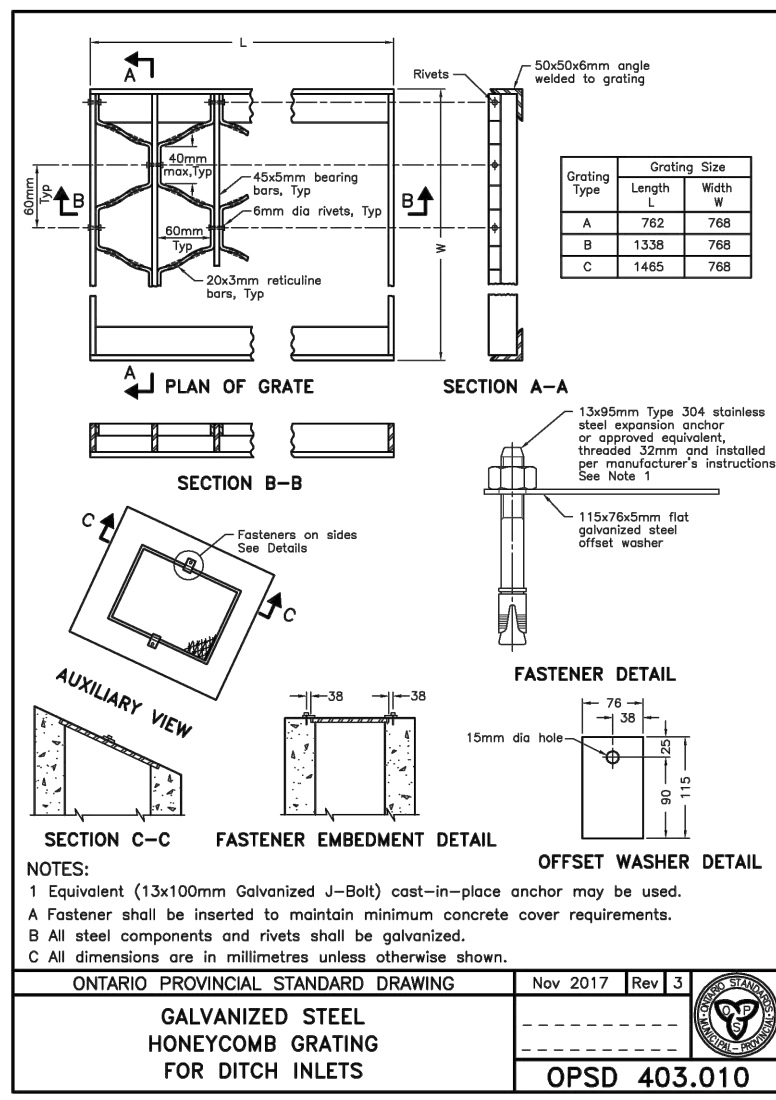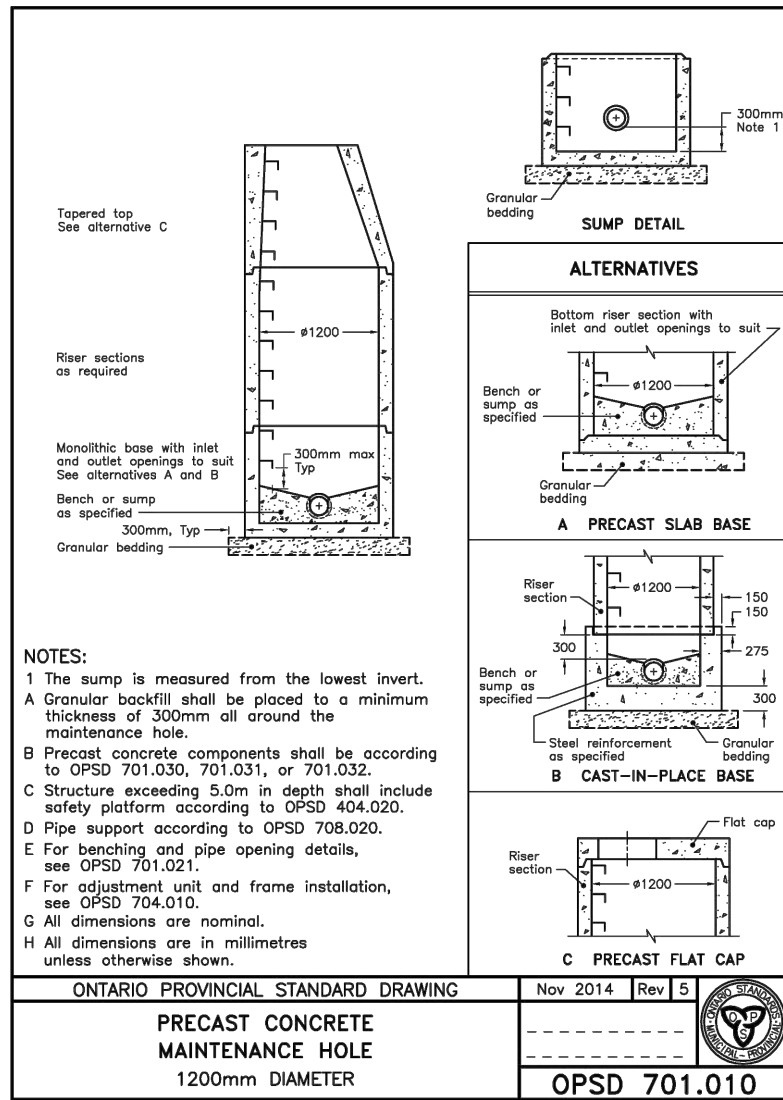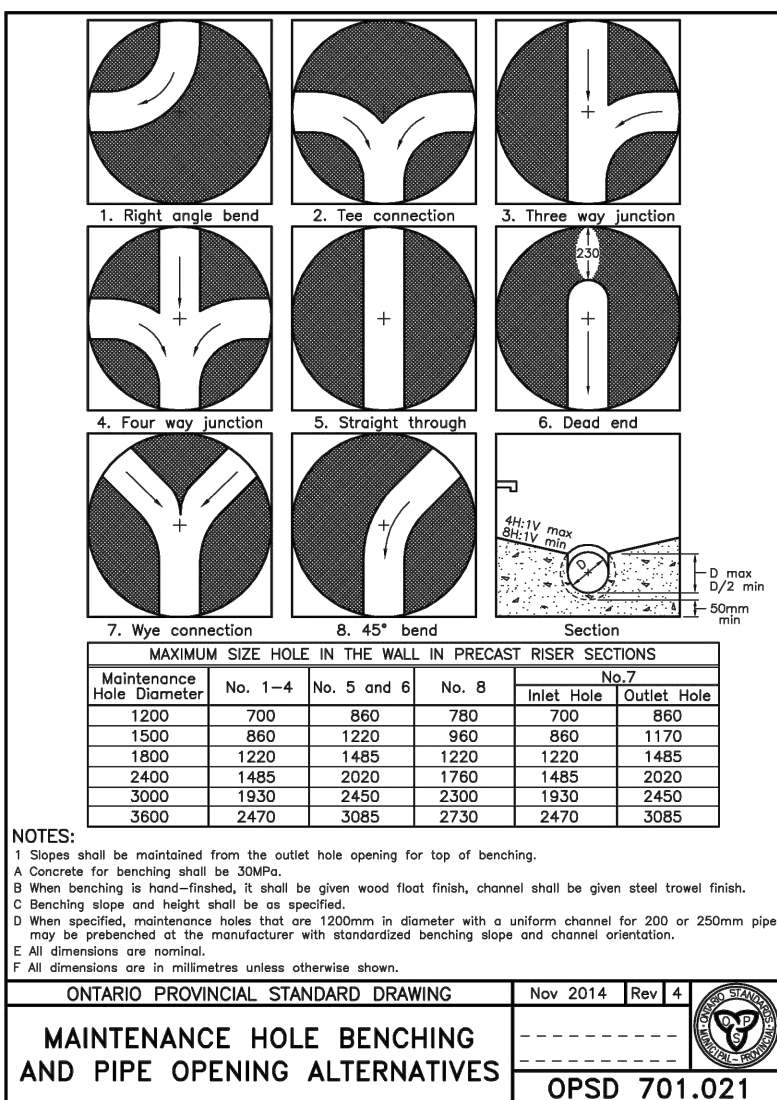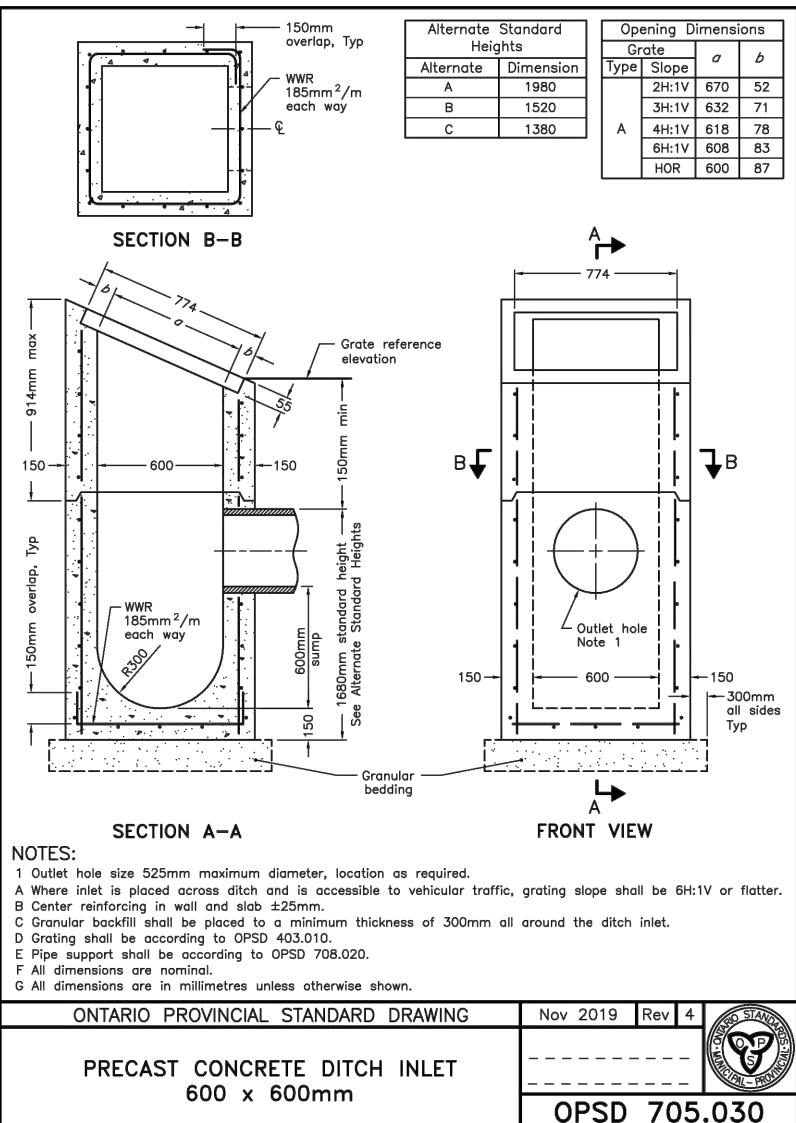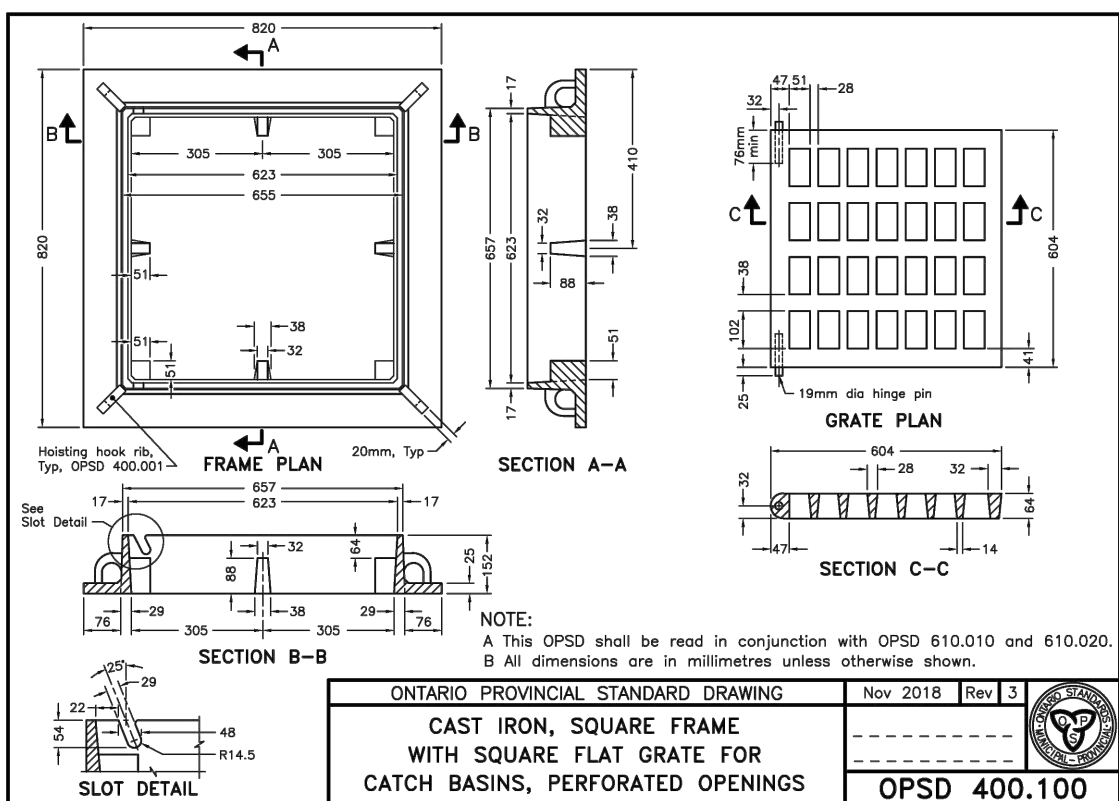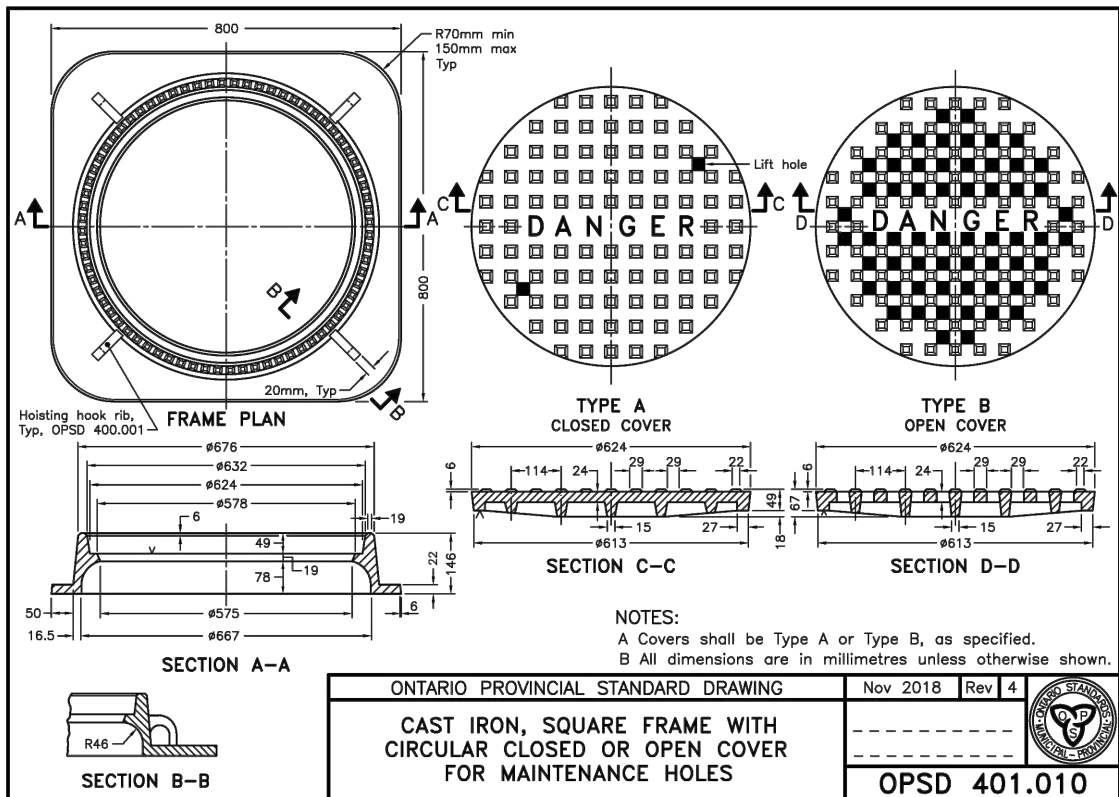


The position of existing above ground and underground utilities and facilities are not necessarily shown on the drawings, and where shown, the accuracy of the position of such utilities and facilities is not guaranteed. Before starting work, the contractor shall confirm the exact location of all existing utilities and facilities, and shall assume all liability for damage to them.

Drawings shall not be used for construction unless sealed and signed. All work to be performed in accordance with the Occupational Health & Safety Act 1990.

Any errors and/or omissions shall be reported to Pinestone Engineering Ltd. without delay.





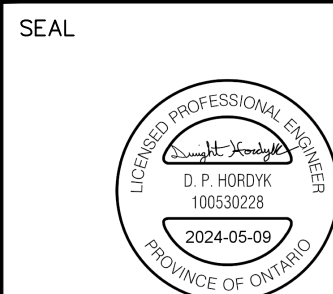


|              |       |             |          |     |          |          |    |
|--------------|-------|-------------|----------|-----|----------|----------|----|
| DRAWN BY:    | C.A.  | CHECKED BY: | J.V.     |     |          |          |    |
| DESIGNED BY: | D.H.  |             |          |     |          |          |    |
| SCALE:       | 1:200 | DATE:       | MAY 2024 |     |          |          |    |
|              |       |             |          | NO. | YY.MM.DD | REVISION | BY |

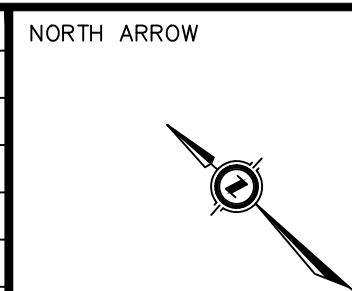

|          |                                                                                     |               |           |
|----------|-------------------------------------------------------------------------------------|---------------|-----------|
| PROJECT: | PROPOSED APARTMENT AND RETAIL DEVELOPMENT<br>447-455 YONGE STREET<br>CITY OF BARRIE | PROJECT No. : | 22-11672B |
| DRAWING: | CONSTRUCTION NOTES AND DETAILS PLAN                                                 | DRAWING No.   | DET-1     |



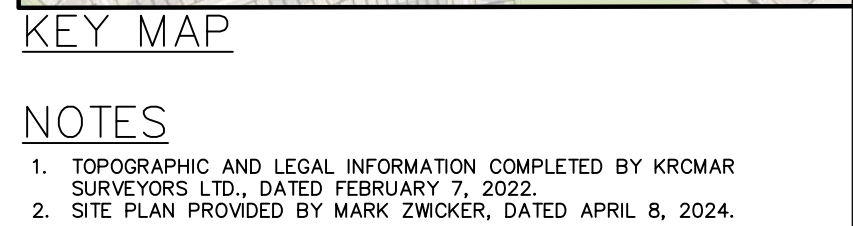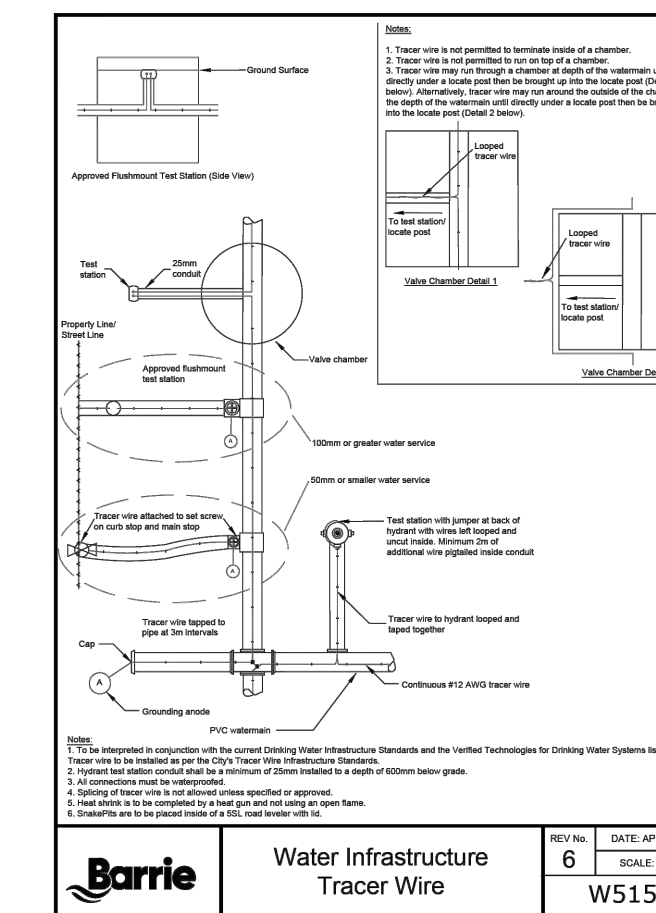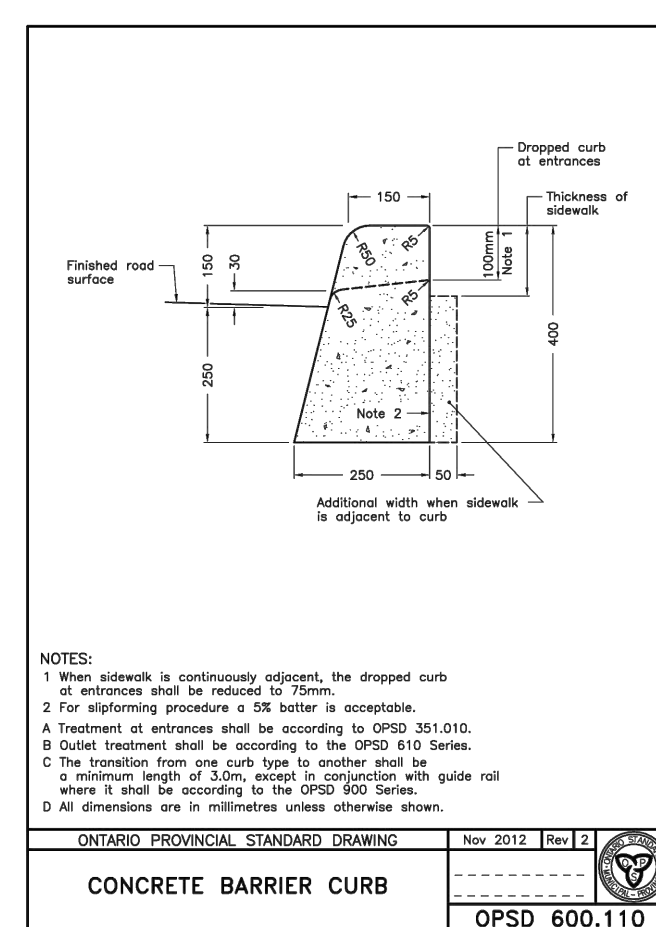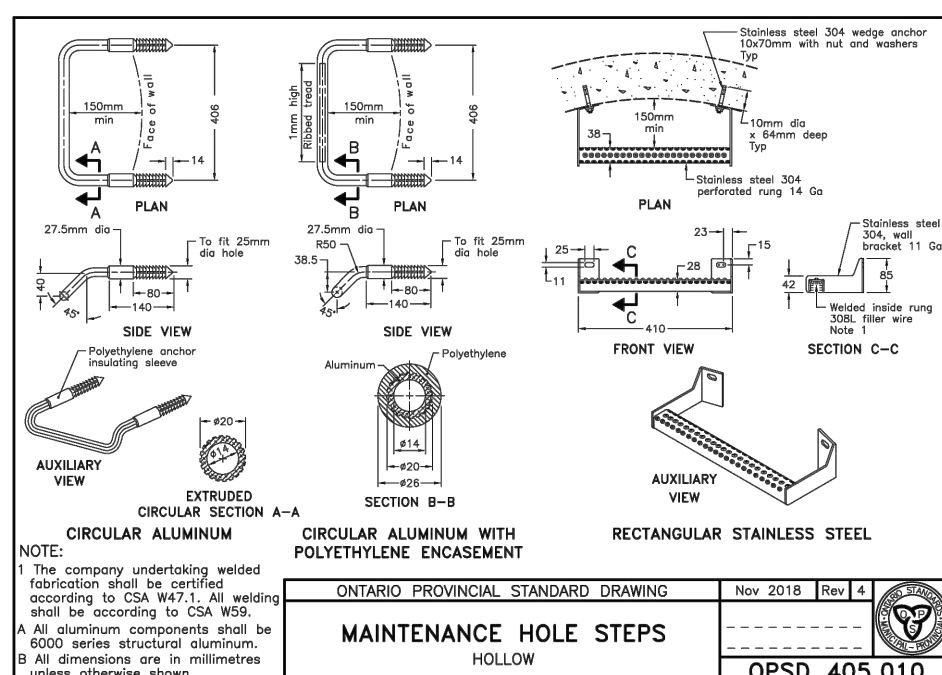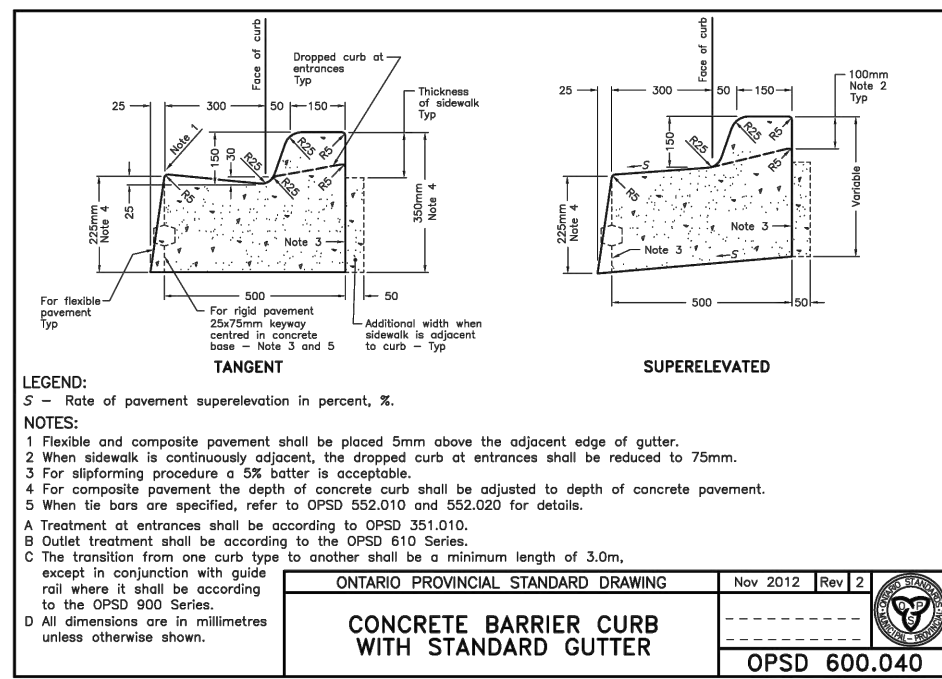

|               |           |
|---------------|-----------|
| PROJECT No. : | 22-11672B |
| DRAWING No.   | DET-2     |

## STANDARD DETAILS PLAN