




WEST ELEVATION  
SCALE: 3/16" = 1'-0"

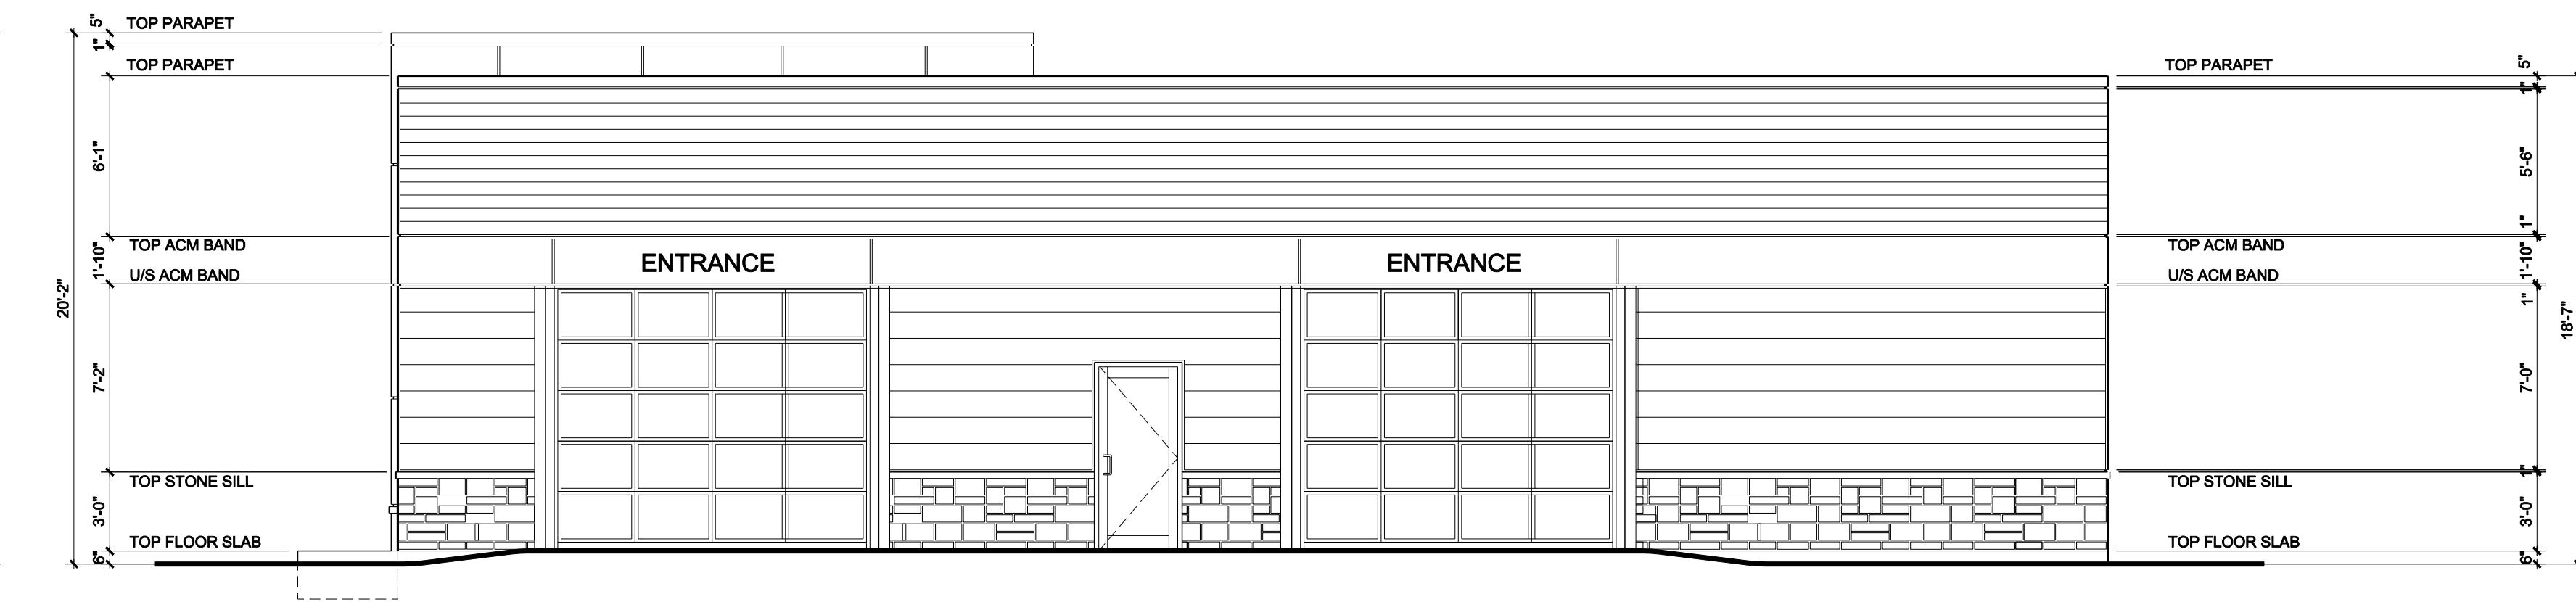

EAST ELEVATION  
SCALE: 3/16" = 1'-0"

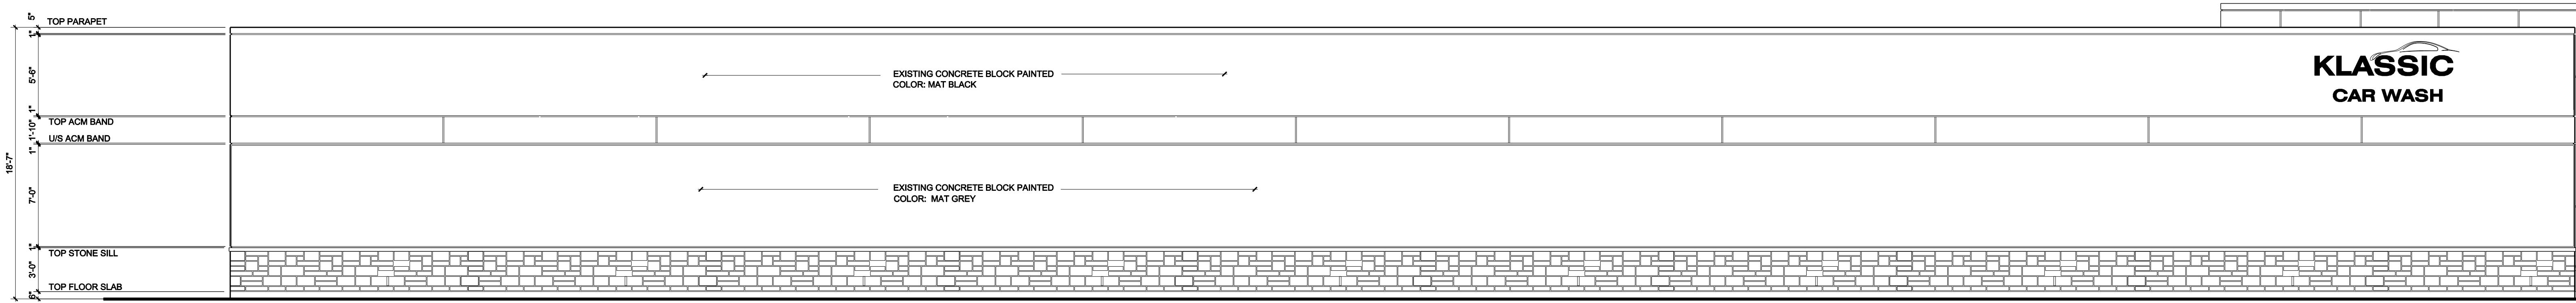

SOUTH ELEVATION  
SCALE: 3/16" = 1'-0"

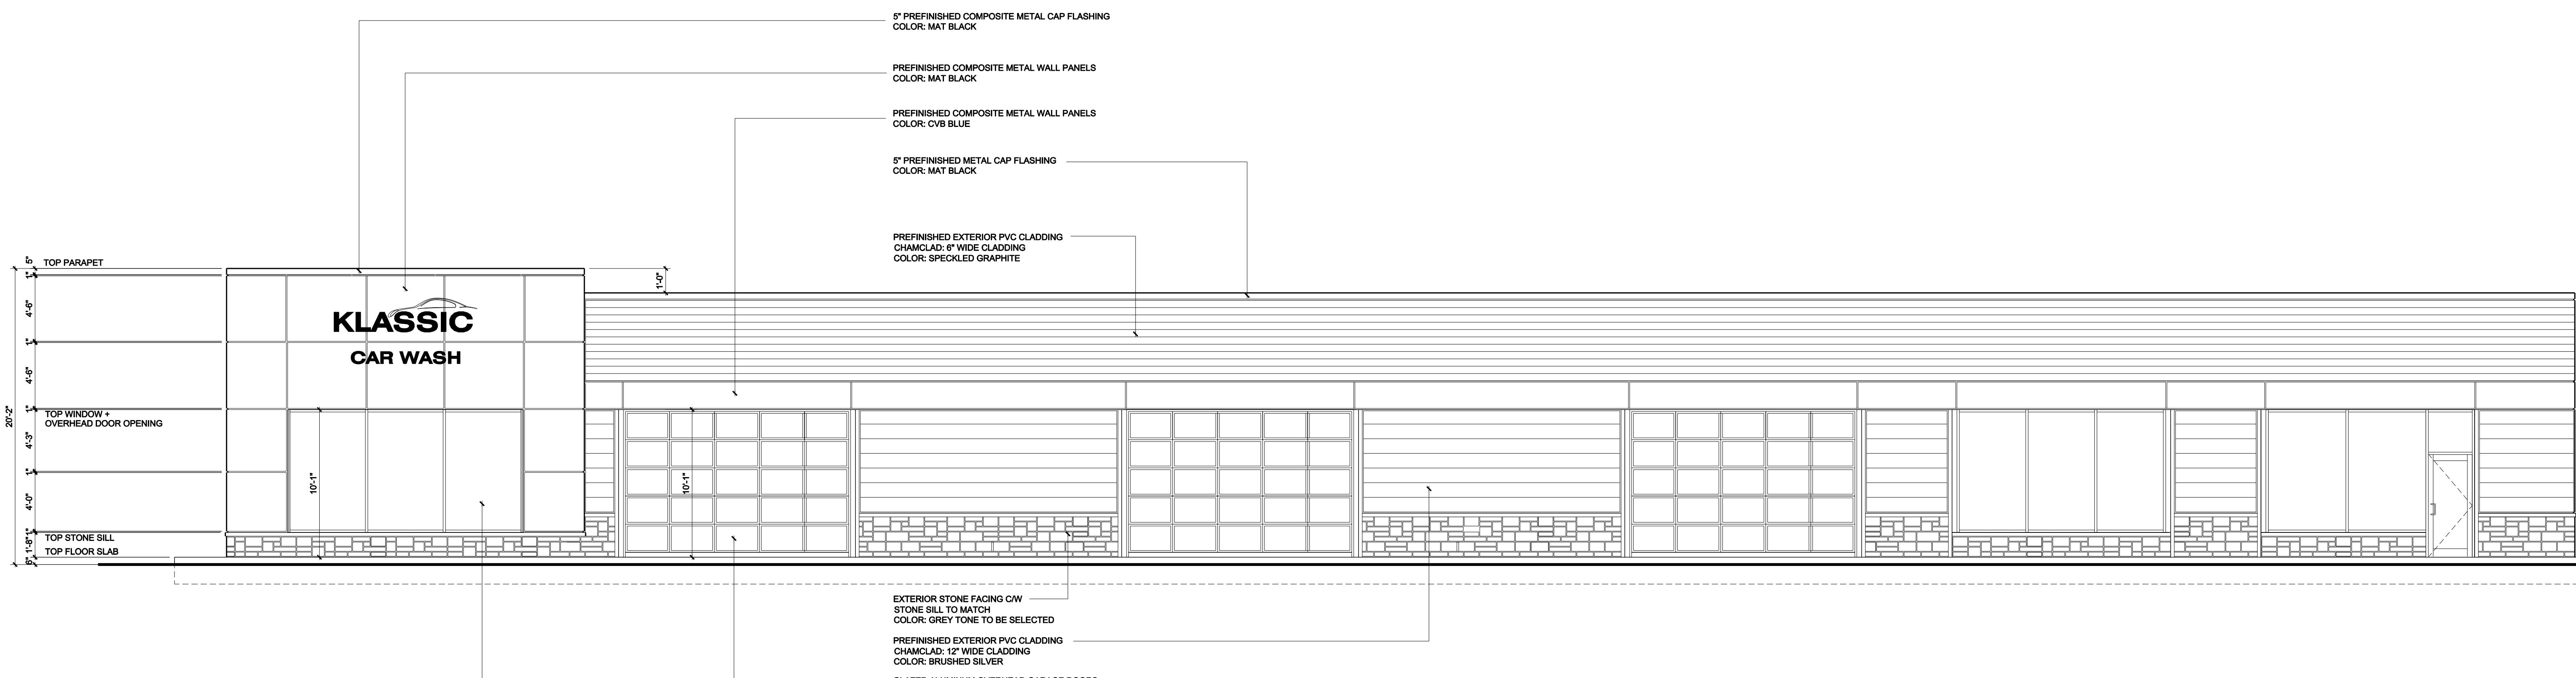

SOUTH ELEVATION  
SCALE: 3/16" = 1'-0"

4	-	-	1	01-15-2023	UPDATED FLOOR PLAN
5	-	-	2	04-07-2023	ISSUE FOR BUILDING PERMIT
6	-	-	3	06-24-2024	ISSUED FOR SPA APPLICATION

#### REVISIONS

THE GENERAL CONTRACTOR SHALL BE RESPONSIBLE FOR CHECKING AND VERIFYING ALL DIMENSIONS, INCORPORATING DATUM ELEVATION SHOWN ON THE ARCHITECTURAL DRAWINGS WITH STRUCTURAL, MECHANICAL, ELECTRICAL AND SITE SERVICE DRAWINGS AND REPORT ANY ERRORS OR OMISSIONS TO THE BICORP DESIGN GROUP LTD. [B.D.G.] BEFORE COMMENCING THE WORK.  
DRAWINGS MUST NOT BE SCALED  
THIS DRAWING IS THE PROPERTY OF THE B.D.G. AND SHALL NOT BE USED IN WHOLE OR IN PART FOR ANY PROJECT OTHER THAN THAT DESIGNATED HEREIN.  
ALL WORK MUST CONFORM TO THE LATEST LOCAL BUILDING CODE, LOCAL BY-LAW AND NFPA 96.

The undersigned has reviewed and takes responsibility for this design, and has the qualifications and meets the requirements set out in the Ontario Building Code to design the work shown in the attached documents.  
QUALIFICATION INFORMATION  
Required unless design is exempt under 2.17.4.1. of the building code  
Duro Bicorp  
NAME: *[Signature]* SIGNATURE: *[Signature]*  
FIRM NAME: Bicorp Design Group Ltd. 39319 BCN  
REGISTRATION INFORMATION  
Required unless design is exempt under 2.17.4.1. of the building code  
Bicorp Design Group Ltd. 39319 BCN



BICORP DESIGN GROUP LTD.  
1235 FAIRVIEW STREET, SUITE 290, BURLINGTON, ONTARIO L7S 2K9  
TEL: 416-705-9526  
bicorpdesign@gmail.com

KLASIC CAR WASH  
BARRIE ONTARIO

PROJECT:  
KLASIC CAR WASH - DETAILING CENTRE  
547 BAYFIELD STREET  
BARRIE, ONTARIO  
TITLE:  
BUILDING - A ELEVATIONS  
DRAWN BY: R.A. CHECKED BY: D.B. APPROVED BY: D.B.  
SCALE: 3/16" = 1'-0" DATE: JUNE 2022 PRINTED: 10-16-2022  
BLOCK: AREA: DRAWING NO: PROJECT NO: 2022-09

A4

2022-09