





FIRE ROUTE SIGN [FR]


FIRE ROUTE TO BE SIGNED IN ACCORDANCE WITH FIRE ROUTE BY-LAW 89-89.
FIRE ROUTE FREE STANDING SIGN TO BE MOUNTED ON GALVANIZED UNI-STRUT EMBEDDED INTO 4" DIA. PAINTED CONCRETE FILLED PIPE BOLLARD EXTENDED DOWN INTO 8" DIA. x 48" DEEP SONOTUBE FOOTING. TOP SIGN @ 1.5M A.F.G.

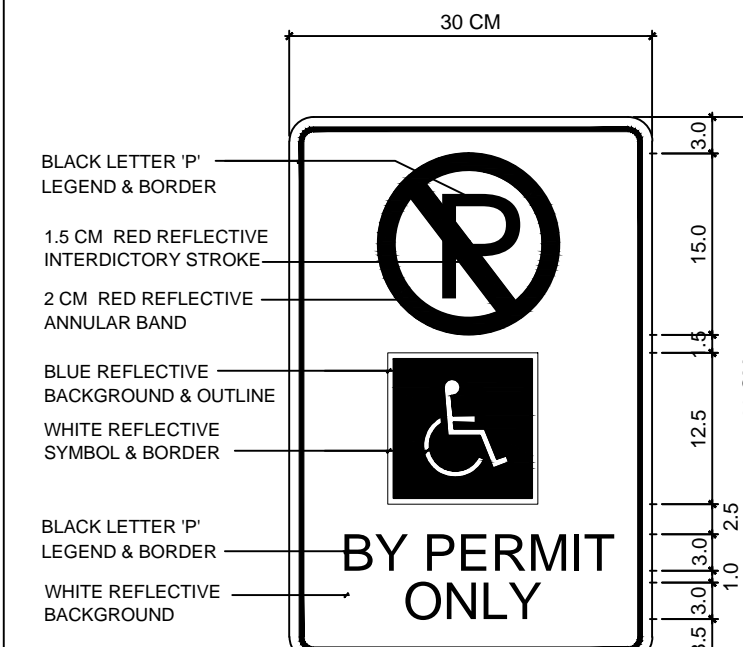

BARRIER FREE PARKING SIGN [BFP]

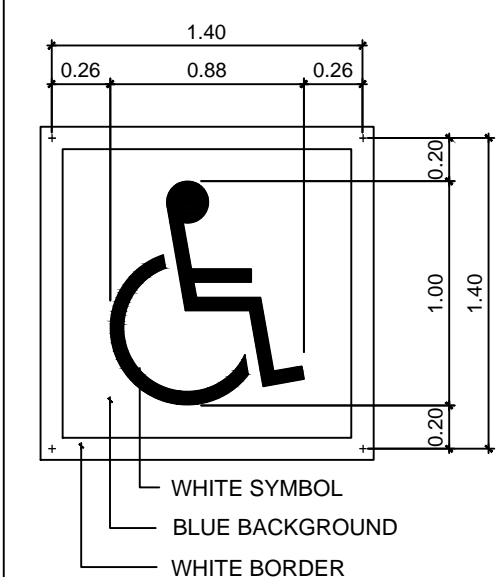


BARRIER FREE PARKING SYMBOL

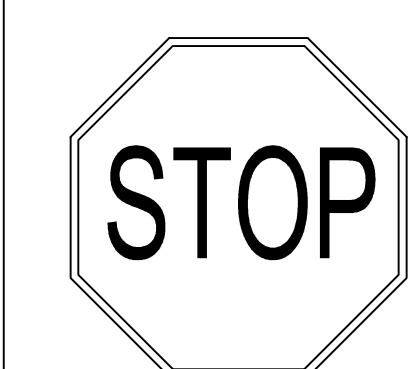

STOP SIGN

STOP FREE STANDING SIGN TO BE MOUNTED ON GALVANIZED UNI-STRUT EMBEDDED INTO 4" DIA. PAINTED CONCRETE FILLED PIPE BOLLARD EXTENDED DOWN INTO 8" DIA. x 48" DEEP SONOTUBE FOOTING. TOP SIGN @ 1.5M A.F.G.

BAYFIELD ROAD

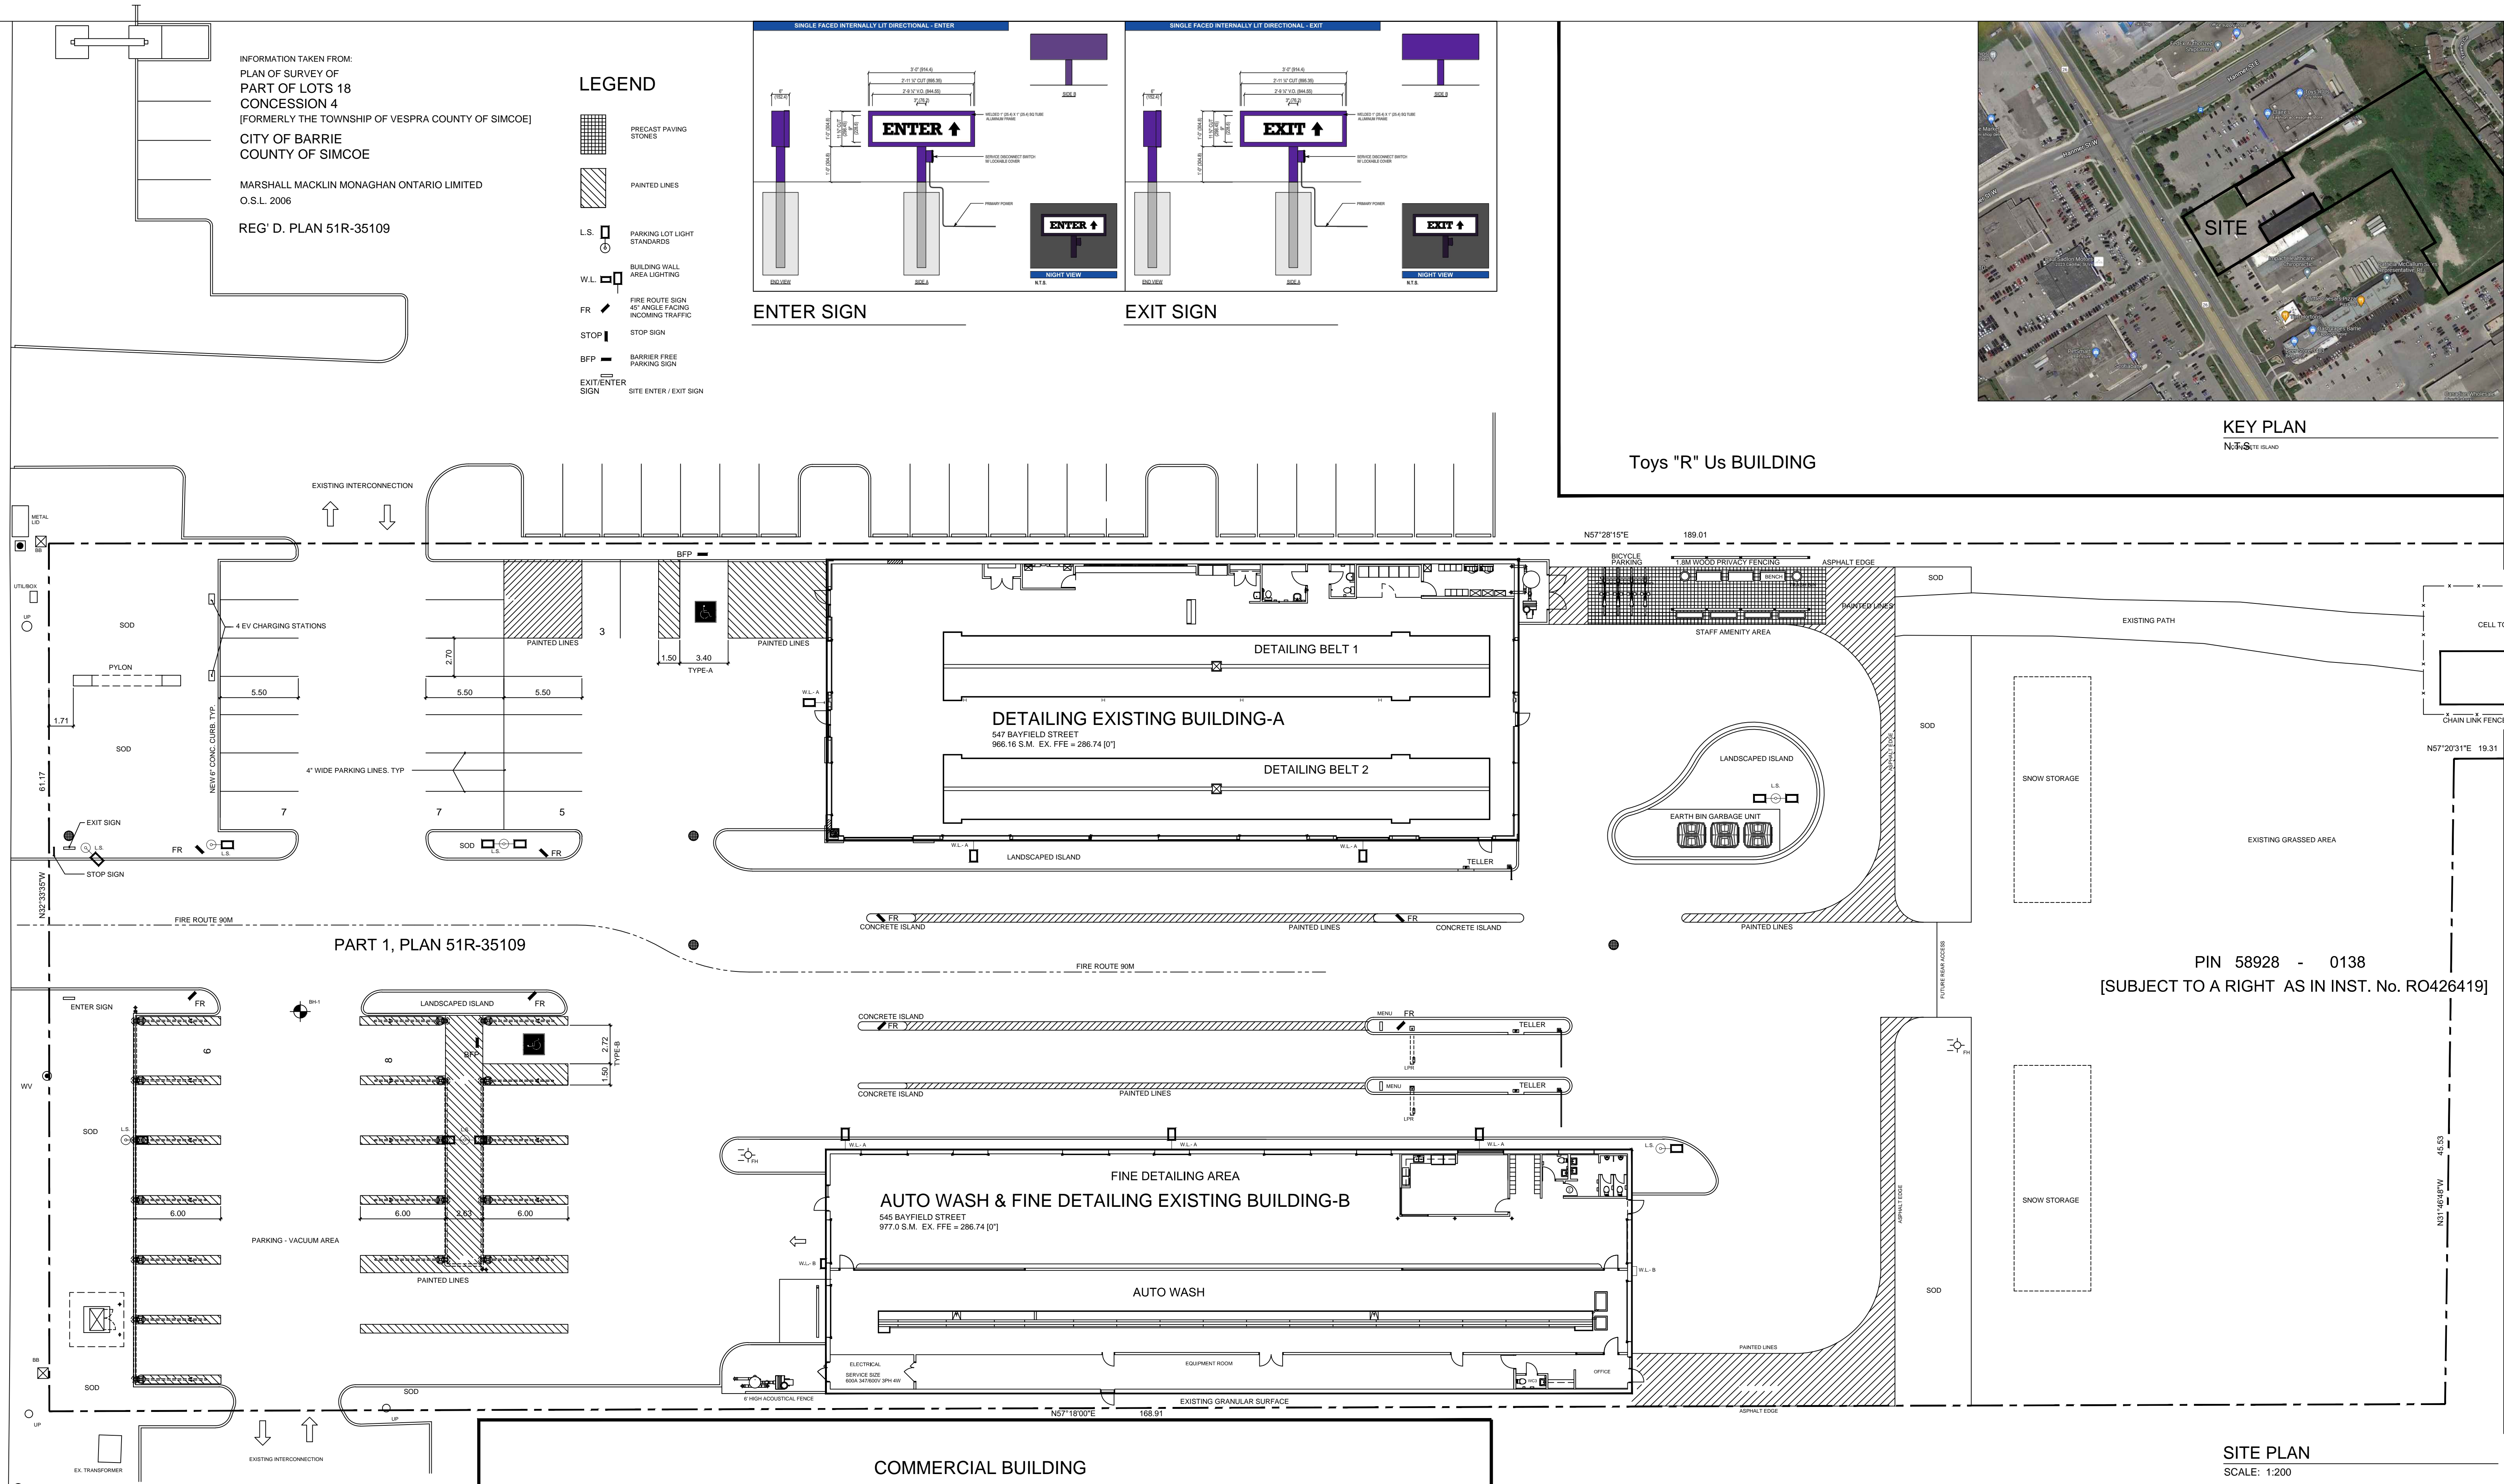

KEY PLAN

SCALE: 1:200


PIN 58928 - 0138
[SUBJECT TO A RIGHT AS IN INST. No. RO426419]

SITE PLAN


SCALE: 1:200

10	-	-	7	-	-	4	06-24-2024	ISSUED FOR SPA APPLICATION	1	01-15-2023	UPDATED SITE PLAN	REVISIONS
11	-	-	8	-	-	5	06-28-2024	U/S OF RECLAIM TANK DEPTH ADDED	2	01-30-2023	UPDATED RECLAIM TANKS + PIPING	
12	-	-	9	-	-	6	-	-	3	04-25-2024	UPDATED RECLAIM TANKS + PIPING	

THE GENERAL CONTRACTOR SHALL BE RESPONSIBLE FOR CHECKING AND VERIFYING ALL DIMENSIONS INCLUDING DATUM ELEVATIONS SHOWN ON ARCHITECTURAL DRAWINGS WITH STRUCTURAL, MECHANICAL, ELECTRICAL AND SITE SERVICE DRAWINGS AND REPORT ANY ERRORS OR OMISSIONS TO BICORP DESIGN GROUP LTD. [B.D.G.] BEFORE COMMENCING THE WORK.
ALL WORK MUST CONFORM TO THE LATEST LOCAL BUILDING CODE, LOCAL RULES AND REGULATIONS OF LOCAL CODES AND AUTHORITIES HAVING JURISDICTION. DRAWINGS MUST NOT BE SCALED.
THIS BUILDING DESIGN AND/OR DRAWING IS THE COPYRIGHT PROPERTY OF B.D.G. AND SHALL NOT BE USED IN WHOLE OR IN PART FOR ANY PROJECT WITHOUT THE EXPRESS WRITTEN CONSENT OF BICORP DESIGN GROUP LTD.

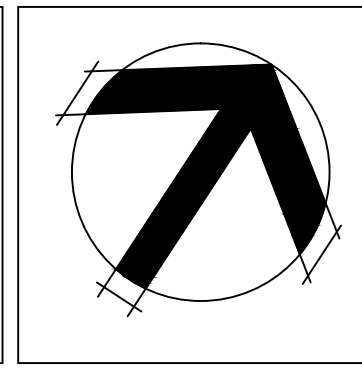

The undersigned has reviewed and takes responsibility for this design, and has the qualifications and meets the requirements set out in the Ontario Building Code to design the work shown on the attached documents.
QUALIFICATION INFORMATION
Required unless design is exempt under 2.17.5.1. of the building code
NAME: Duro Bicanic
SIGNATURE: [Signature]
25565
REGISTRATION INFORMATION
Required unless design is exempt under 2.17.4.1. of the building code
Bicorp Design Group Ltd.
39319
FIRM NAME: BICORP

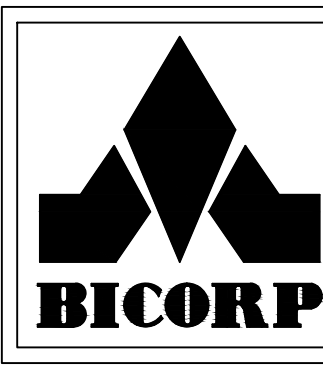

BICORP DESIGN GROUP LTD.

1235 FAIRVIEW STREET, SUITE 290, BURLINGTON, ONTARIO L7S 2K9

TEL: 416-705-9526
bicorpdesign@gmail.com



PROJECT:
KLASSIC CAR WASH - DETAILING CENTRE
545 & 547 BAYFIELD STREET
BARRIE, ONTARIO
TITLE:
SITE PLAN PAVEMENT MARKINGS AND SIGNAGE
DRAWN BY: [Name]
CHECKED BY: [Name]
APPROVED BY: [Name]
SCALE: 1:200
DATE: JUNE 2022
PRINTED: 06-28-2024

DRAWING NO:
PMS-1
PROJECT NO: