

BENCHMARK: 03120080033 ELEV. 277.889
ELEVATIONS SHOWN HEREON ARE GEODETIC AND ARE REFERRED TO ONTARIO MINISTRY OF NATURAL RESOURCES AND FORESTRY CONTROL NO. 03120080033 HAVING A PUBLISHED ELEVATION OF 277.889 METRES (CGVD28: 78)

LEGEND:
— LIMIT OF PROPERTY
— EXISTING CONTOUR
— TEMPORARY EROSION SEDIMENTATION CONTROL SILT FENCE
— TEMPORARY EROSION SEDIMENTATION CONTROL TREE PRESERVATION FENCE
— EXISTING FLOW DIRECTION
— PROPOSED SEDIMENT TRAP
— PROPOSED CATCHBASIN SEDIMENT TRAP
— PROPOSED GATE
— PROPOSED TEMPORARY SWALE
— PROPOSED TEMPORARY SWALE ELEVATION
— EXISTING ELEVATION
— PROPOSED FILTREXX CHECK DAM
— EXISTING BELL BOX
— EXISTING CATCH BASIN
— EXISTING MANHOLE
— EXISTING WATER VALVE
— EXISTING GAS METER
— EXISTING HYDRO METER
— EXISTING WATER KEY
— EXISTING UTILITY POLE
— EXISTING FIRE HYDRANT
— EXISTING GUY WIRE/POLE
— EXISTING DECIDUOUS TREE
— EXISTING CONIFEROUS TREE

TOPOGRAPHIC SURVEY PROVIDED BY SCHAEFFER DZALDON PURCELL LTD., OCTOBER 2023

REVISIONS

No.	DESCRIPTION	DATE	BY	APPROVED
1.	ISSUED FOR SITE PLAN APPLICATION	JUN 21/24	P.C.	

30 CENTURION DRIVE, SUITE 100
MARKHAM, ONTARIO L3R 8B8
TEL: (905) 475-1900
FAX: (905) 475-8335

SCS consulting group ltd

70 COLIER STREET
BARRIE, ONTARIO L4M 4T5

TEL: (705) 726-4242
FAX: (705) 735-4237

CITY OF BARRIE





547 BAYFIELD INC.
547 BAYFIELD STREET - KLASSIC CAR WASH & DETAILING CENTRE EROSION & SEDIMENT CONTROL PLAN - PHASE 1

DATE: JUNE 2024	DESIGNED BY: D.S.	CHECKED BY: P.C.
SCALE: 1:250	DRAWN BY: D.S.	CHECKED BY: P.G.

1.0	5	10	15	20
-----	---	----	----	----

PROJECT No: 2700
DRAWING No: ESC-1

File: P:\2700 547 Bayfield Street, Barrie\Drawings\Phase 1\Esc-2700D-ESC-1.dwg - Revised by <DSHORE> : Thu, Jun 20 2024 - 9:20am

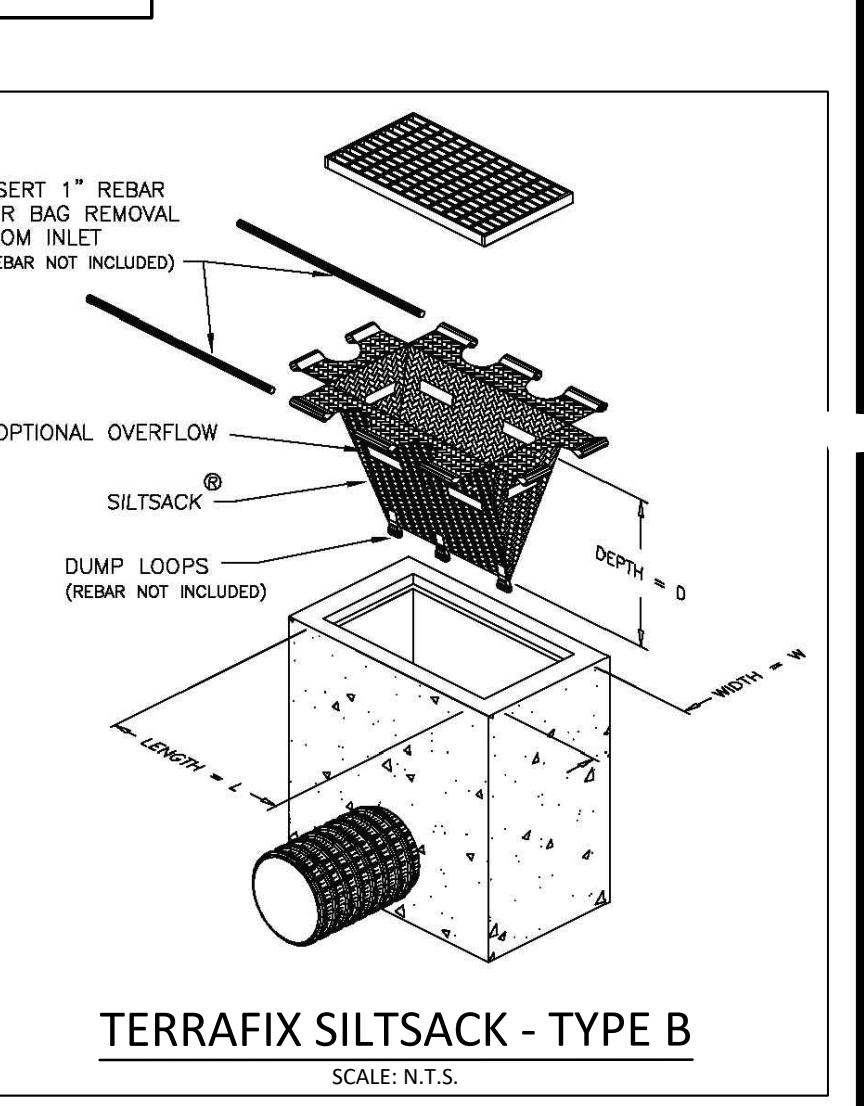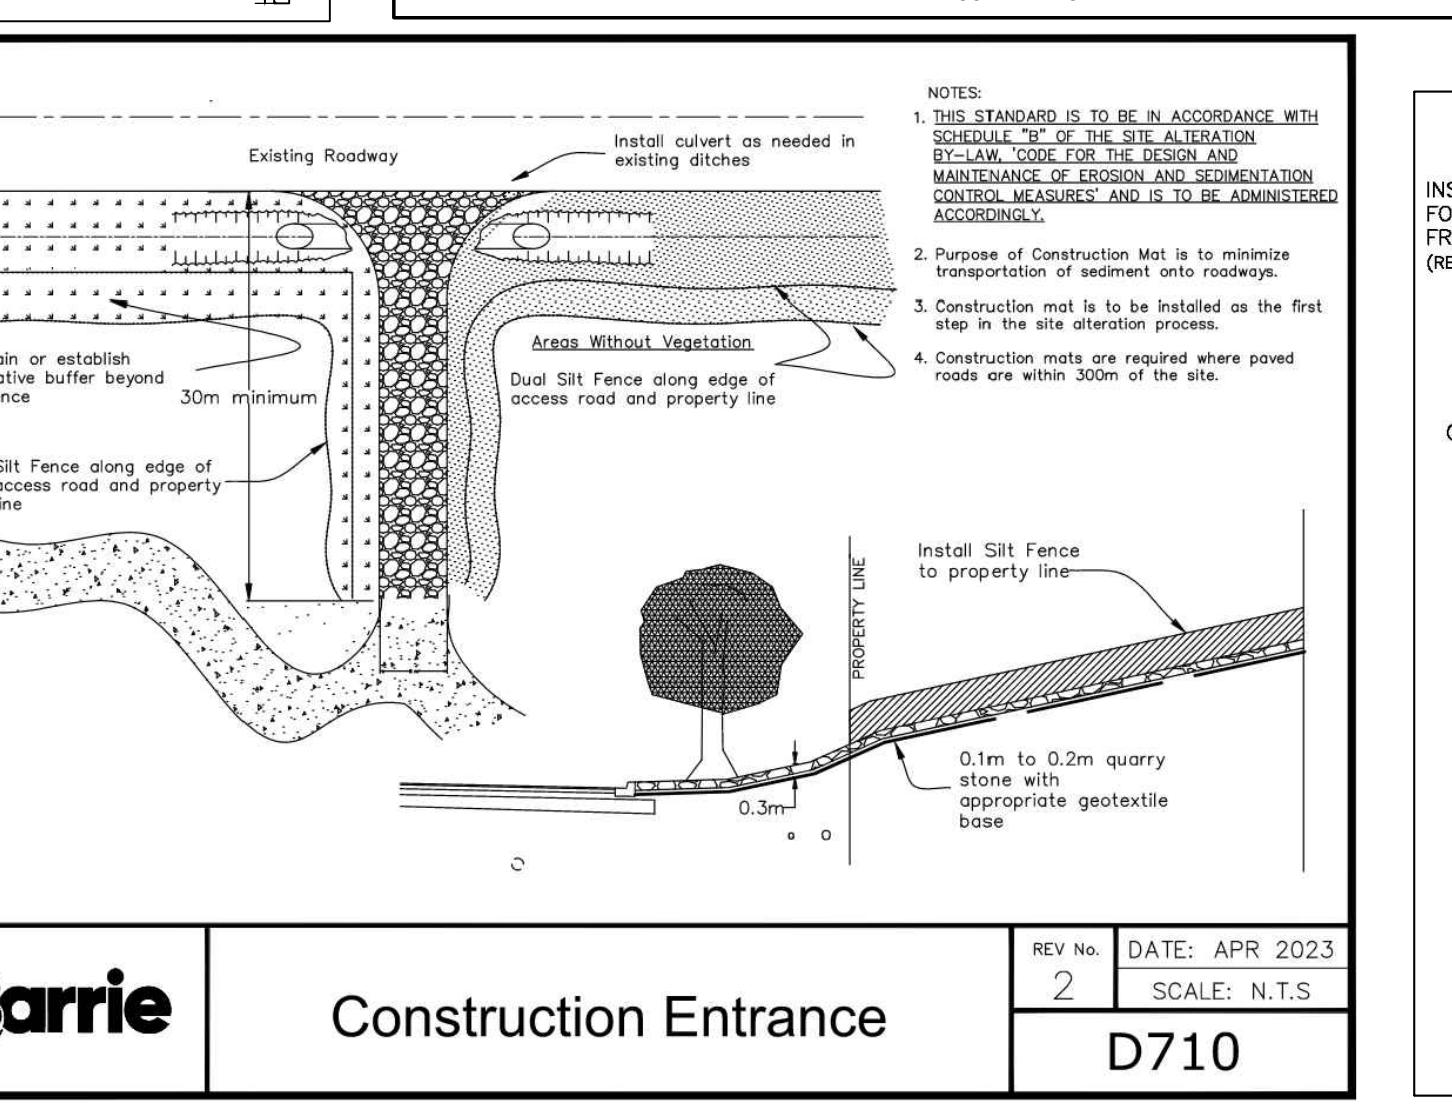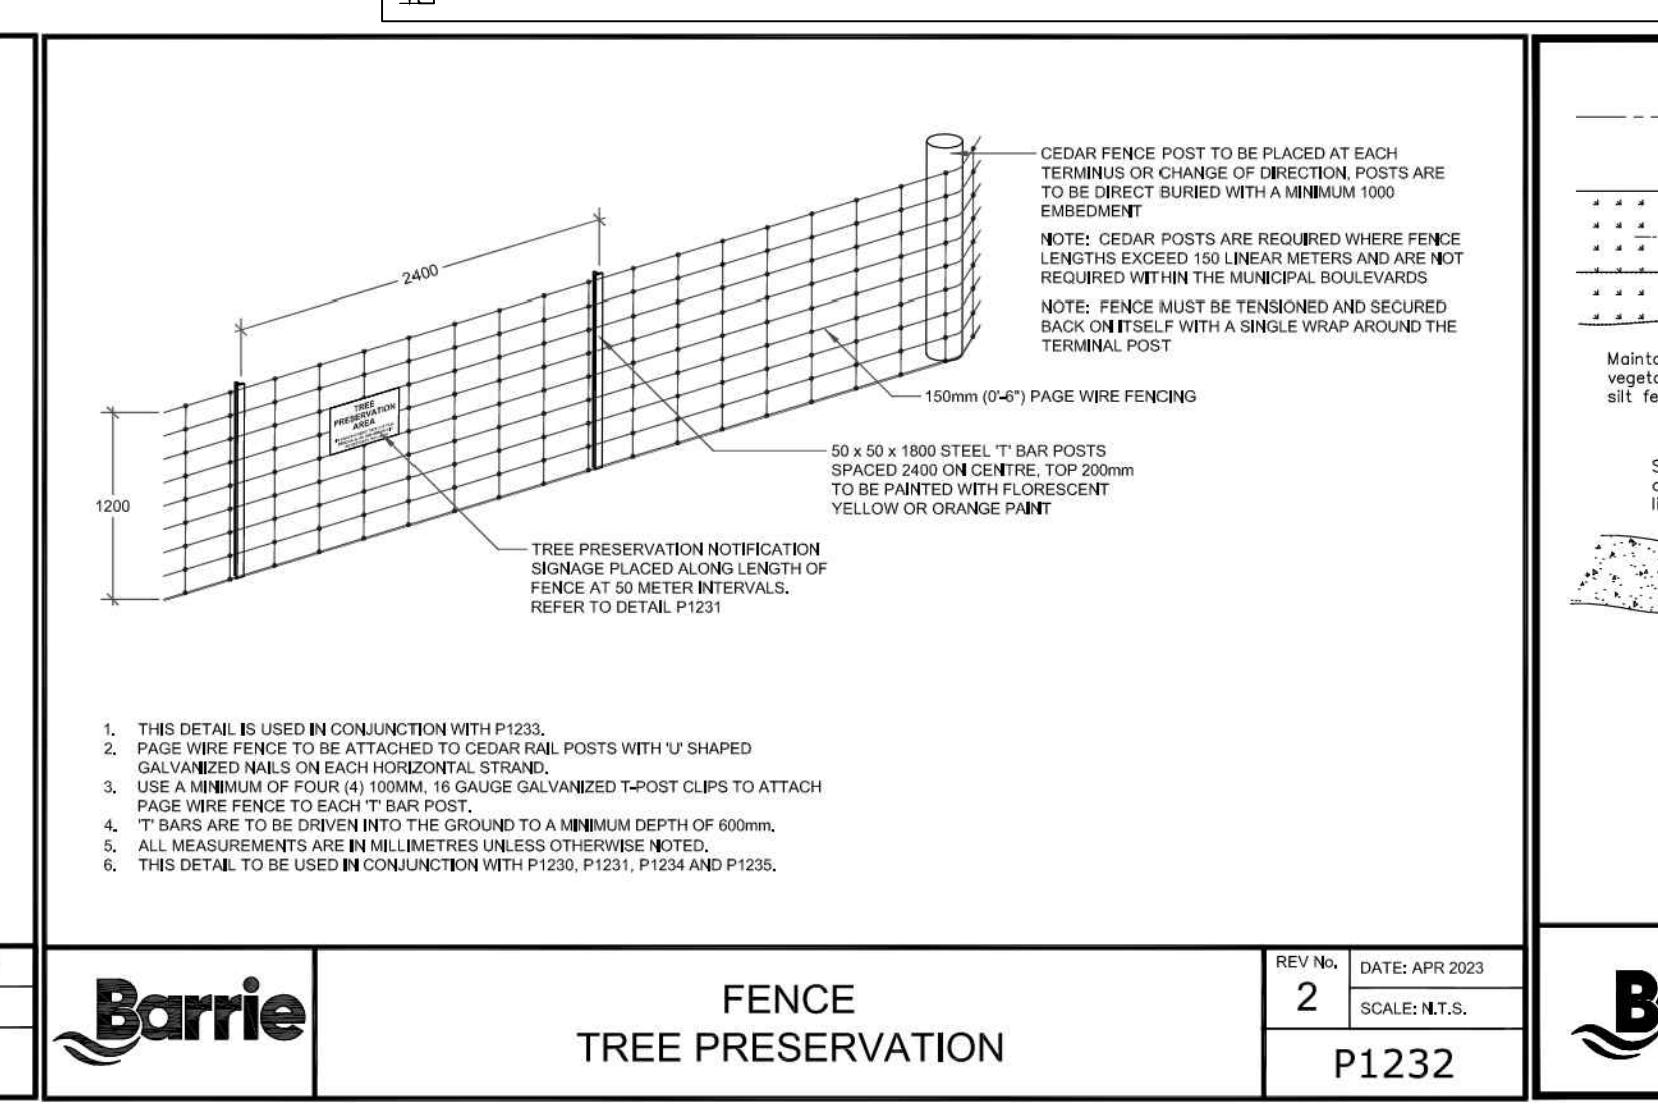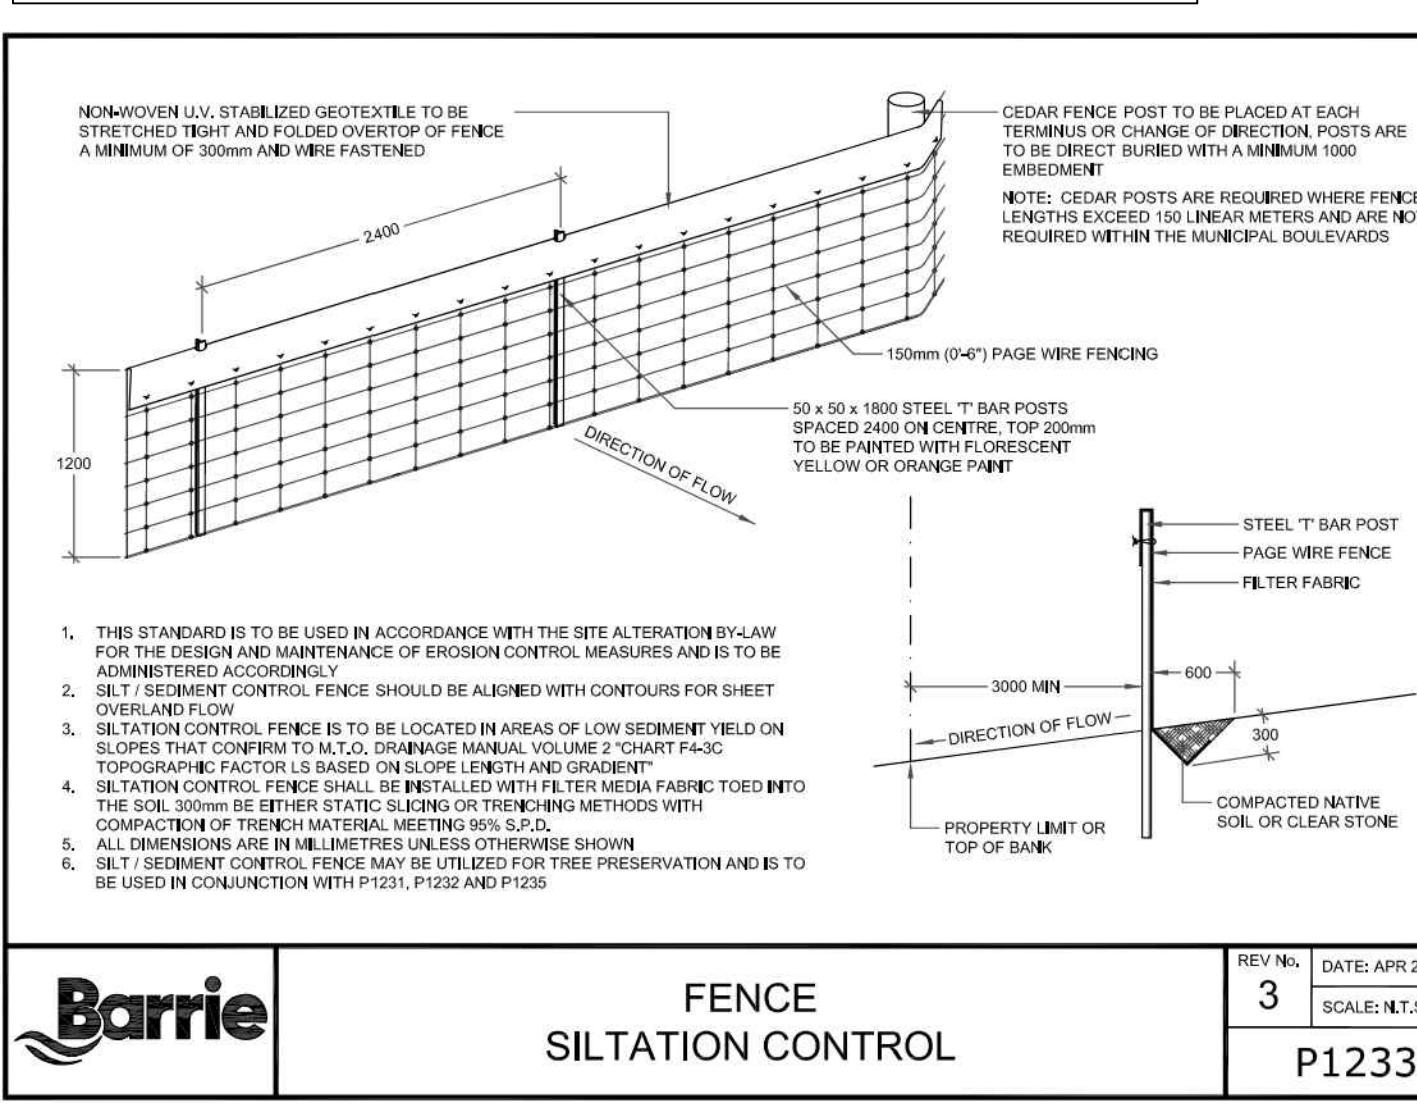

K. CHEN
100136982
PROFESSIONAL ENGINEER
LICENCED PROFESSIONAL ENGINEER
ONTARIO
June 23, 2024