
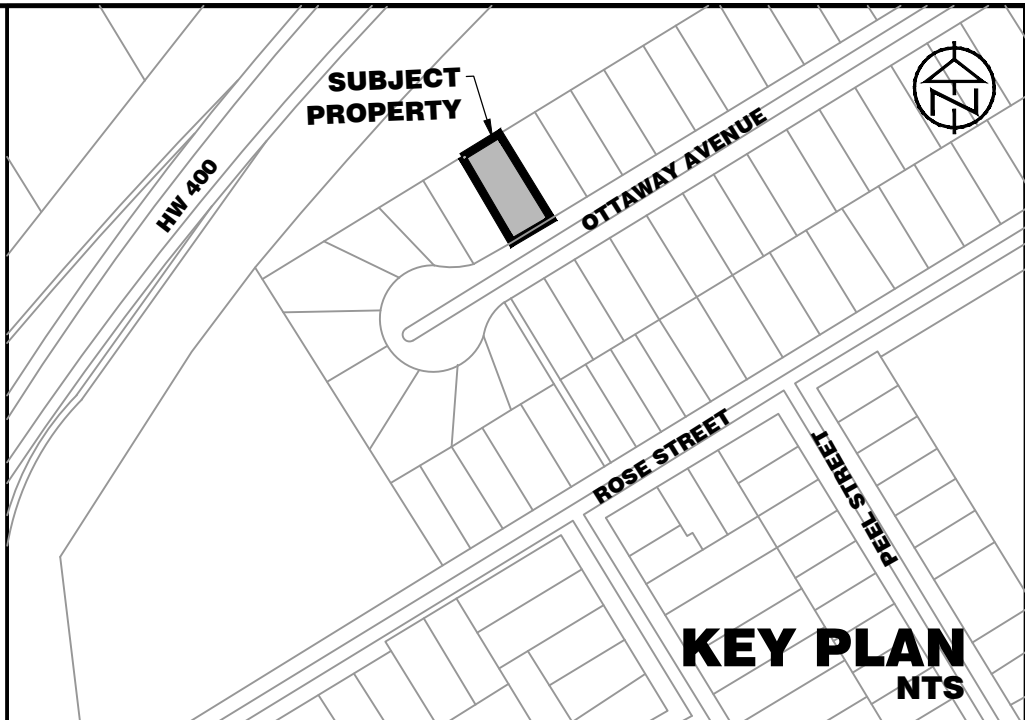


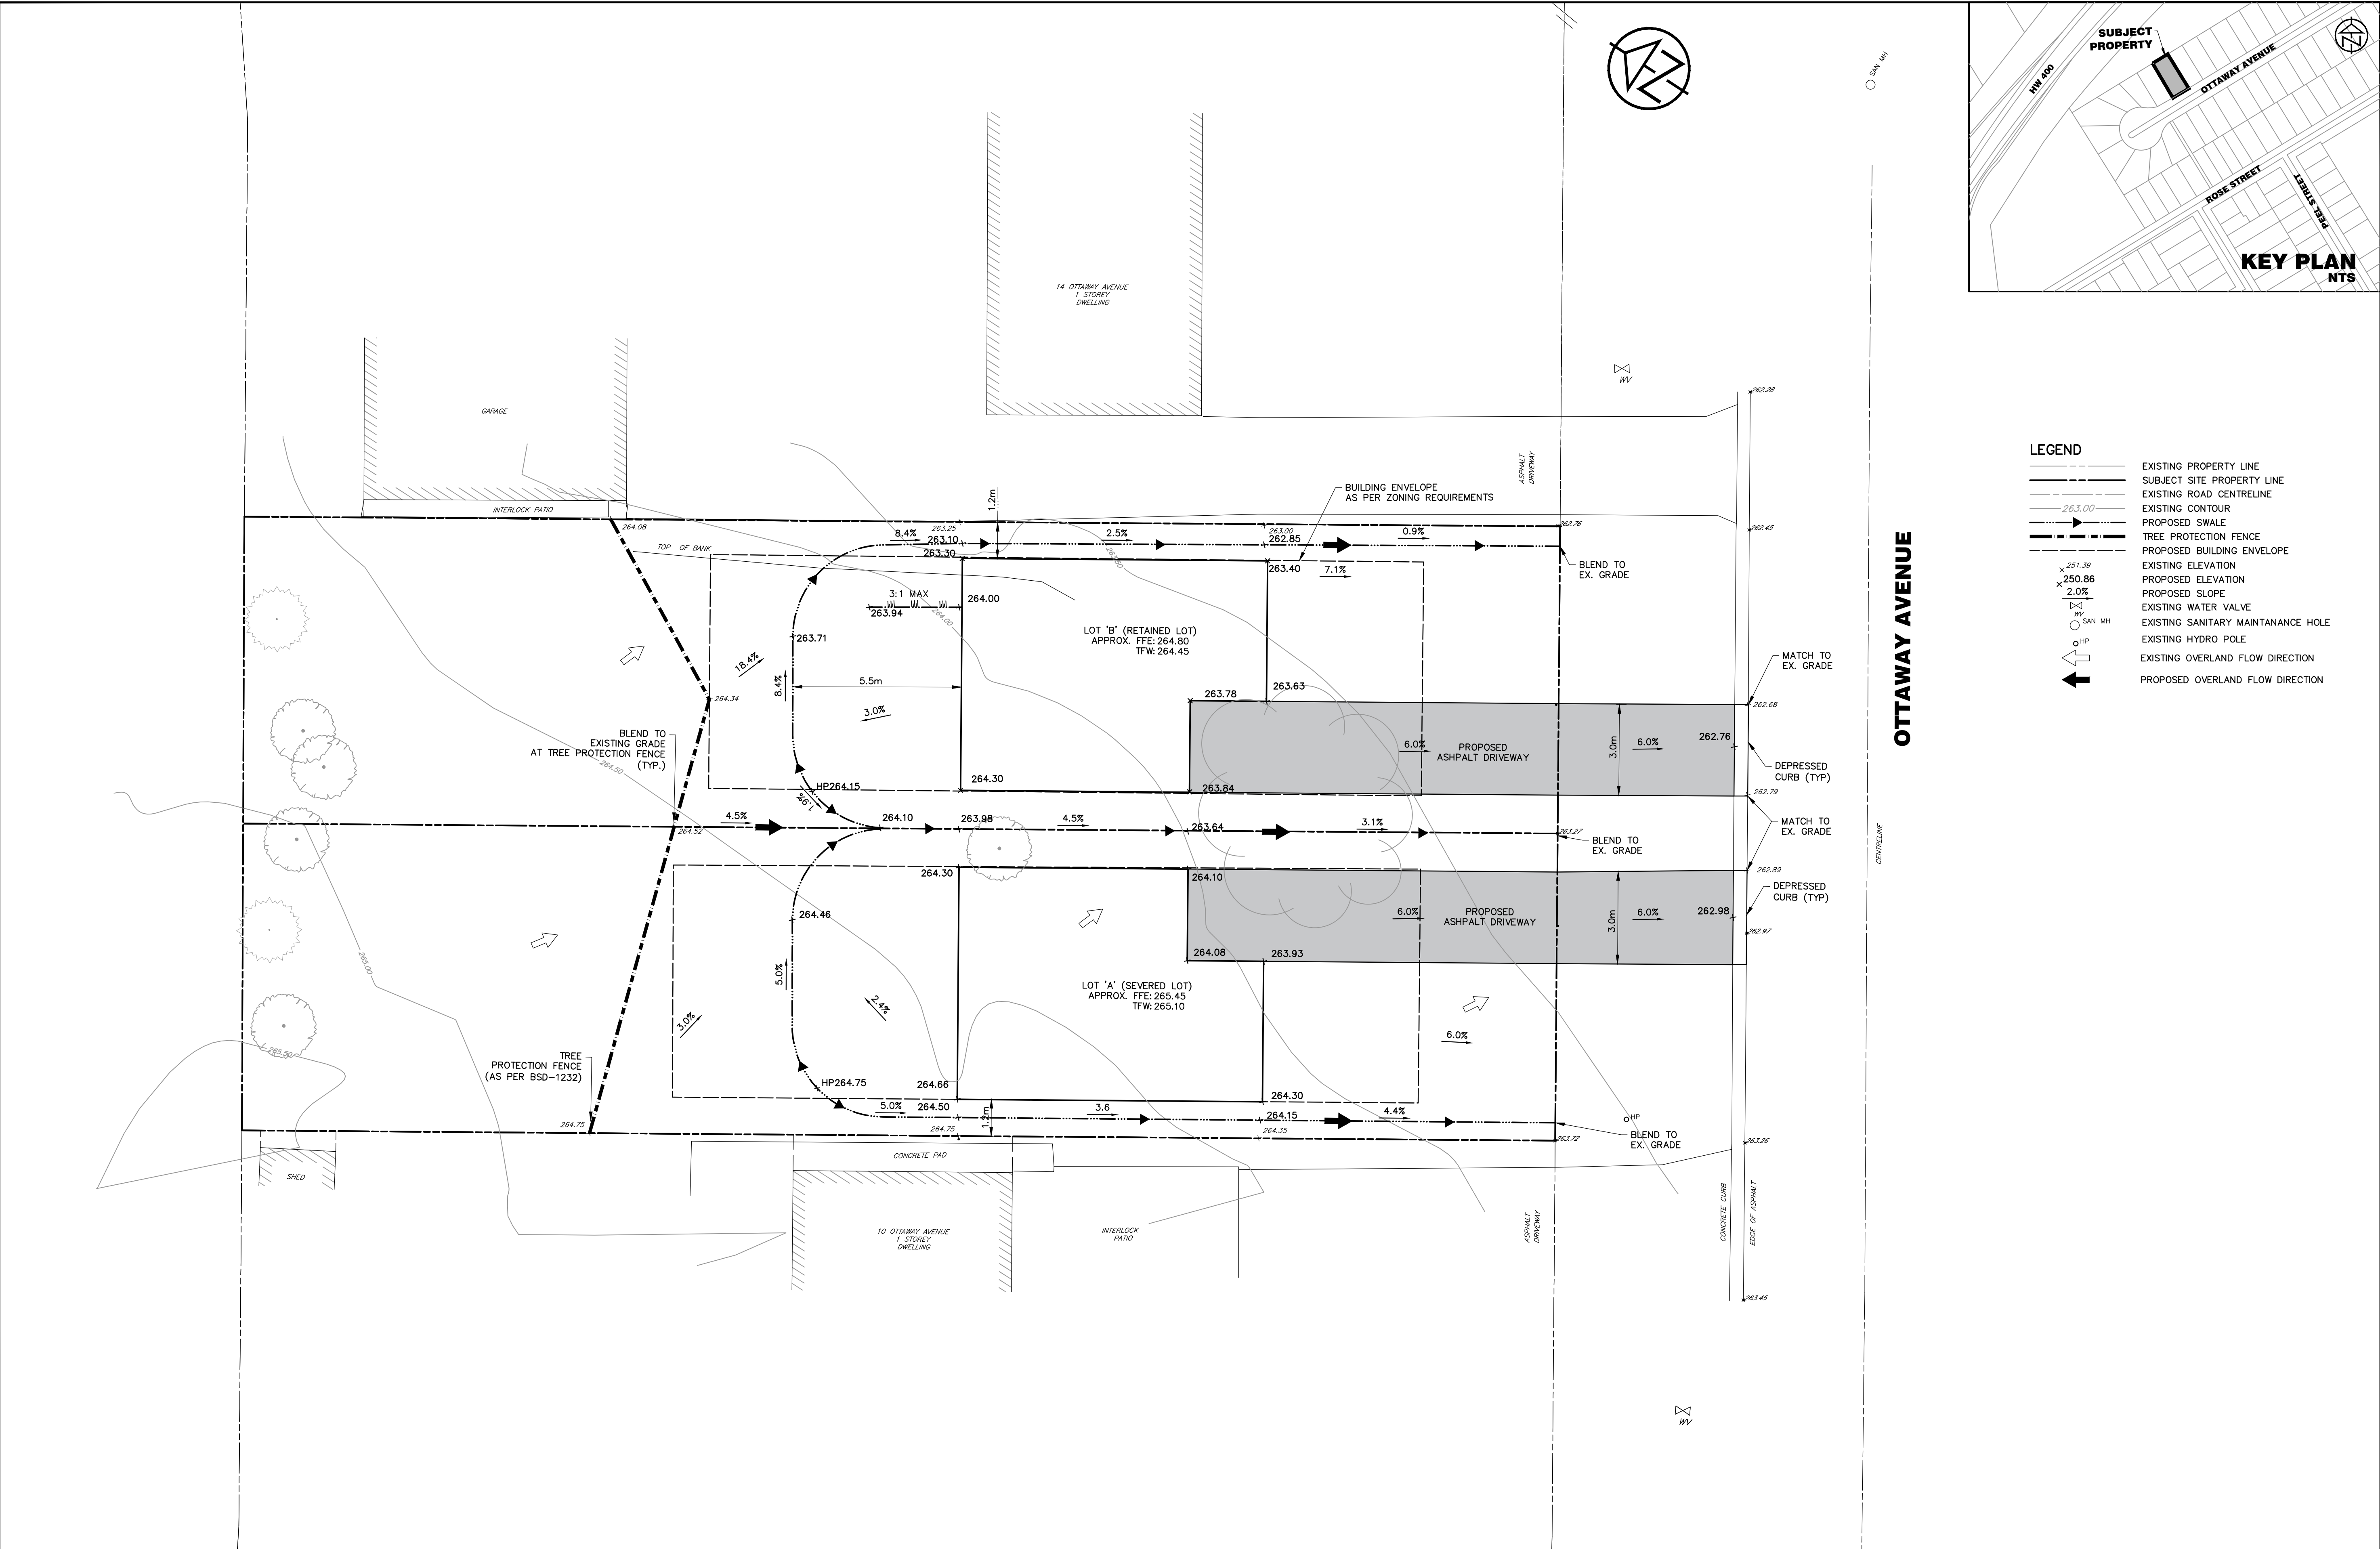

- LEGEND**
- EXISTING PROPERTY LINE
 - SUBJECT SITE PROPERTY LINE
 - EXISTING ROAD CENTRELINE
 - EXISTING CONTOUR
 - PROPOSED SWALE
 - TREE PROTECTION FENCE
 - PROPOSED BUILDING ENVELOPE
 - EXISTING ELEVATION
 - PROPOSED ELEVATION
 - PROPOSED SLOPE
 - EXISTING WATER VALVE
 - EXISTING SANITARY MAINTANANCE HOLE
 - EXISTING HYDRO POLE
 - EXISTING OVERLAND FLOW DIRECTION
 - PROPOSED OVERLAND FLOW DIRECTION

DISCLAIMER AND COPYRIGHT CONTRACTOR MUST VERIFY ALL DIMENSIONS AND BE RESPONSIBLE FOR SAME. ANY DISCREPANCIES MUST BE REPORTED TO THE ENGINEER BEFORE COMMENCING WORK. DRAWINGS ARE NOT TO BE SCALED. TATHAM ENGINEERING LIMITED CLAIMS COPYRIGHT TO THIS DRAWING WHICH MAY NOT BE USED FOR ANY PURPOSE OTHER THAN THAT PROVIDED IN THE CONTRACT BETWEEN THE OWNER/CLIENT AND THE ENGINEER WITHOUT THE EXPRESS CONSENT OF TATHAM ENGINEERING LIMITED.	BENCHMARKS SITE BENCHMARK #1 IS THE TOP OF THE SIB LOCATED AT THE SOUTHWEST CORNER OF BLOCK C, HAVING AN ELEVATION OF 263.72. SITE BENCHMARK #2 IS THE TOP OF THE SIB LOCATED AT THE NORTHWEST CORNER OF BLOCK C, HAVING AN ELEVATION OF 265.60.	NOTES ELEVATION ARE GEODETIC IN ORIGIN AND WERE DERIVED FROM SPECIFIED CONTROL POINTS 03120080019 (ELEVATION=269.58, CGVD-1928:1978) AND 03120080044 (ELEVATION=252.47,CGVD-1928:1978)	No.	REVISION DESCRIPTION	DATE	ENGINEER STAMP	12 OTTAWAY AVENUE CITY OF BARRIE								
			1.	ZBA - 1ST SUBMISSION	JUL 18/23										
			2.	ZBA - 2ND SUBMISSION	FEB 16/24										
PRELIMINARY GRADING AND DRAINAGE PLAN								<table><tr><td>DESIGN: MB</td><td>FILE: 423392</td><td rowspan="3">DWG: SG-1</td></tr><tr><td>DRAWN: NB</td><td>DATE: JUN. 2023</td></tr><tr><td>CHECK: NM</td><td>SCALE: 1:100</td></tr></table>	DESIGN: MB	FILE: 423392	DWG: SG-1	DRAWN: NB	DATE: JUN. 2023	CHECK: NM	SCALE: 1:100
DESIGN: MB	FILE: 423392	DWG: SG-1													
DRAWN: NB	DATE: JUN. 2023														
CHECK: NM	SCALE: 1:100														