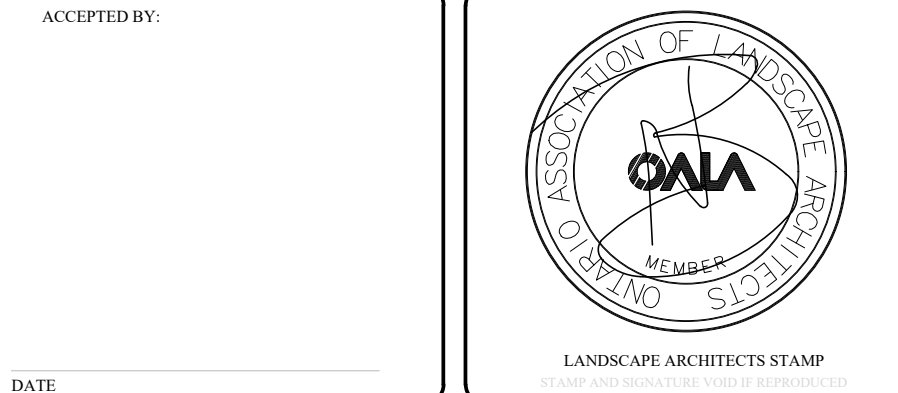


SCHEDULED MEETINGS SHALL TAKE PLACE AT THE CLOSEST MUTUALLY
CONVENIENT TIME.





IT IS THE RESPONSIBILITY OF THE CONTRACTOR TO VERIFY ALL DIMENSIONS ON THE SITE AND REPORT ANY DISCREPANCIES OR VARIATIONS FROM THE SUPPLIED INFORMATION TO THE LANDSCAPE ARCHITECT WITH THE PROJECT. JDB ASSOCIATES LIMITED IS NOT RESPONSIBLE FOR THE ACCURACY OF SURVEY, ARCHITECTURAL, MECHANICAL, ENGINEERING OR ELECTRICAL INFORMATION SHOWN ON THE DRAWING. FOR FURTHER INFORMATION REFER TO APPROPRIATE SURVEY, ARCHITECTURAL, MECHANICAL, ENGINEERING OR ELECTRICAL DRAWINGS PRIOR TO PROCEEDING WITH ANY WORKS.

THIS DRAWING IS NOT TO BE SCALED.

[illegible]

20 ROSE STREET
PART OF LOTS 7 AND 8, REGISTERED PLAN 114
City of Barrie

SCALE: 1:500	DESIGNED BY: SfT	REVIEWED BY: NB
CITY FILE No. D28-087-2022	OUR FILE REF. # 30-23	TP-1

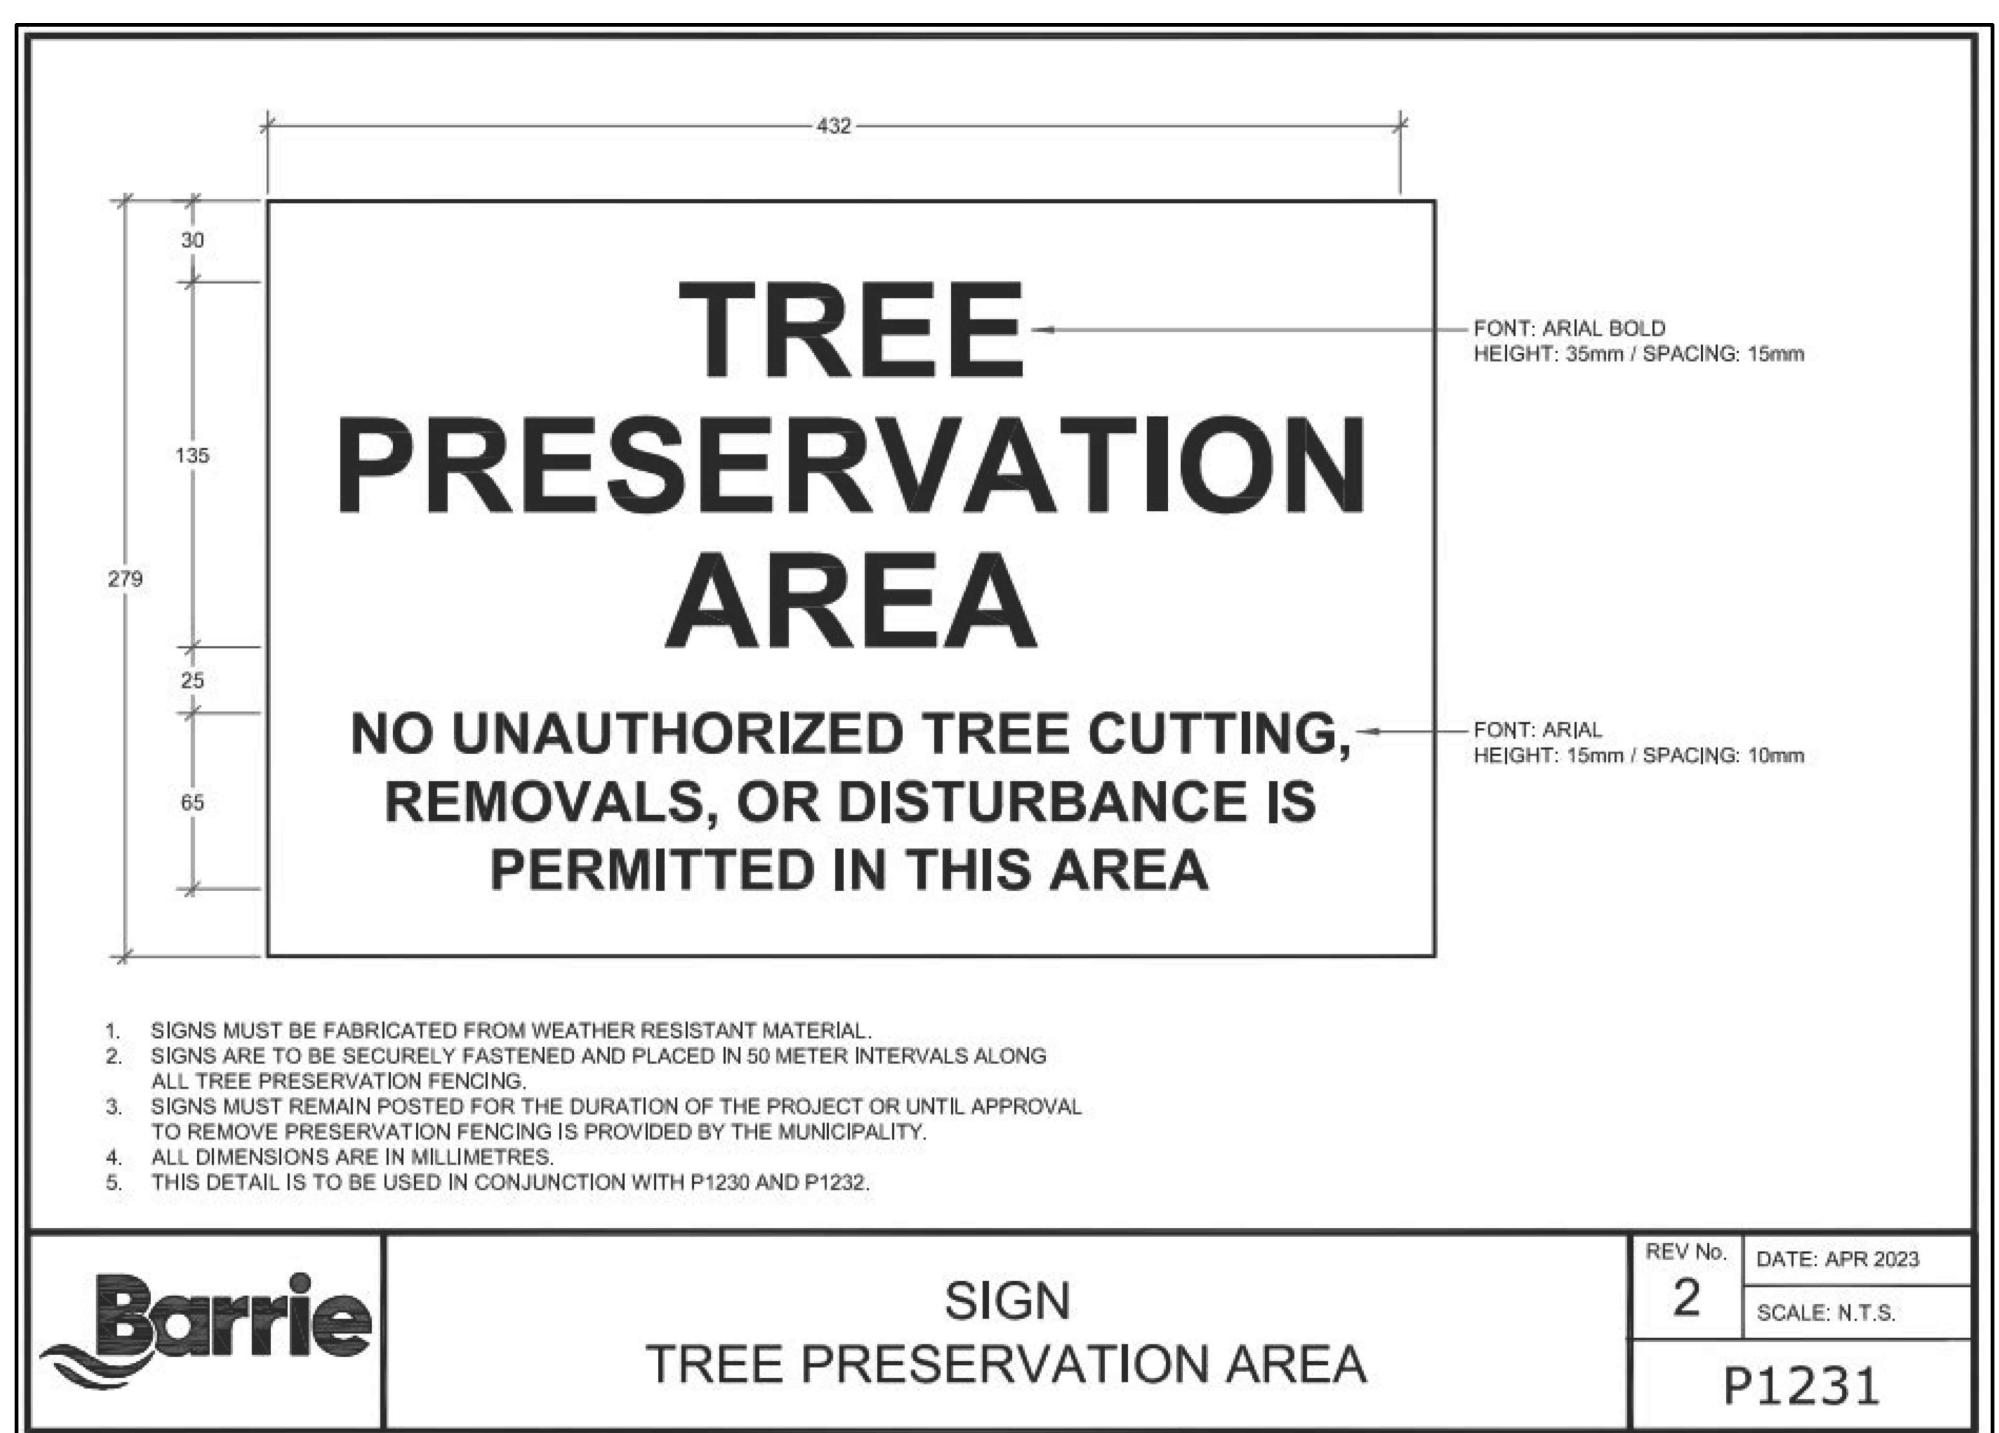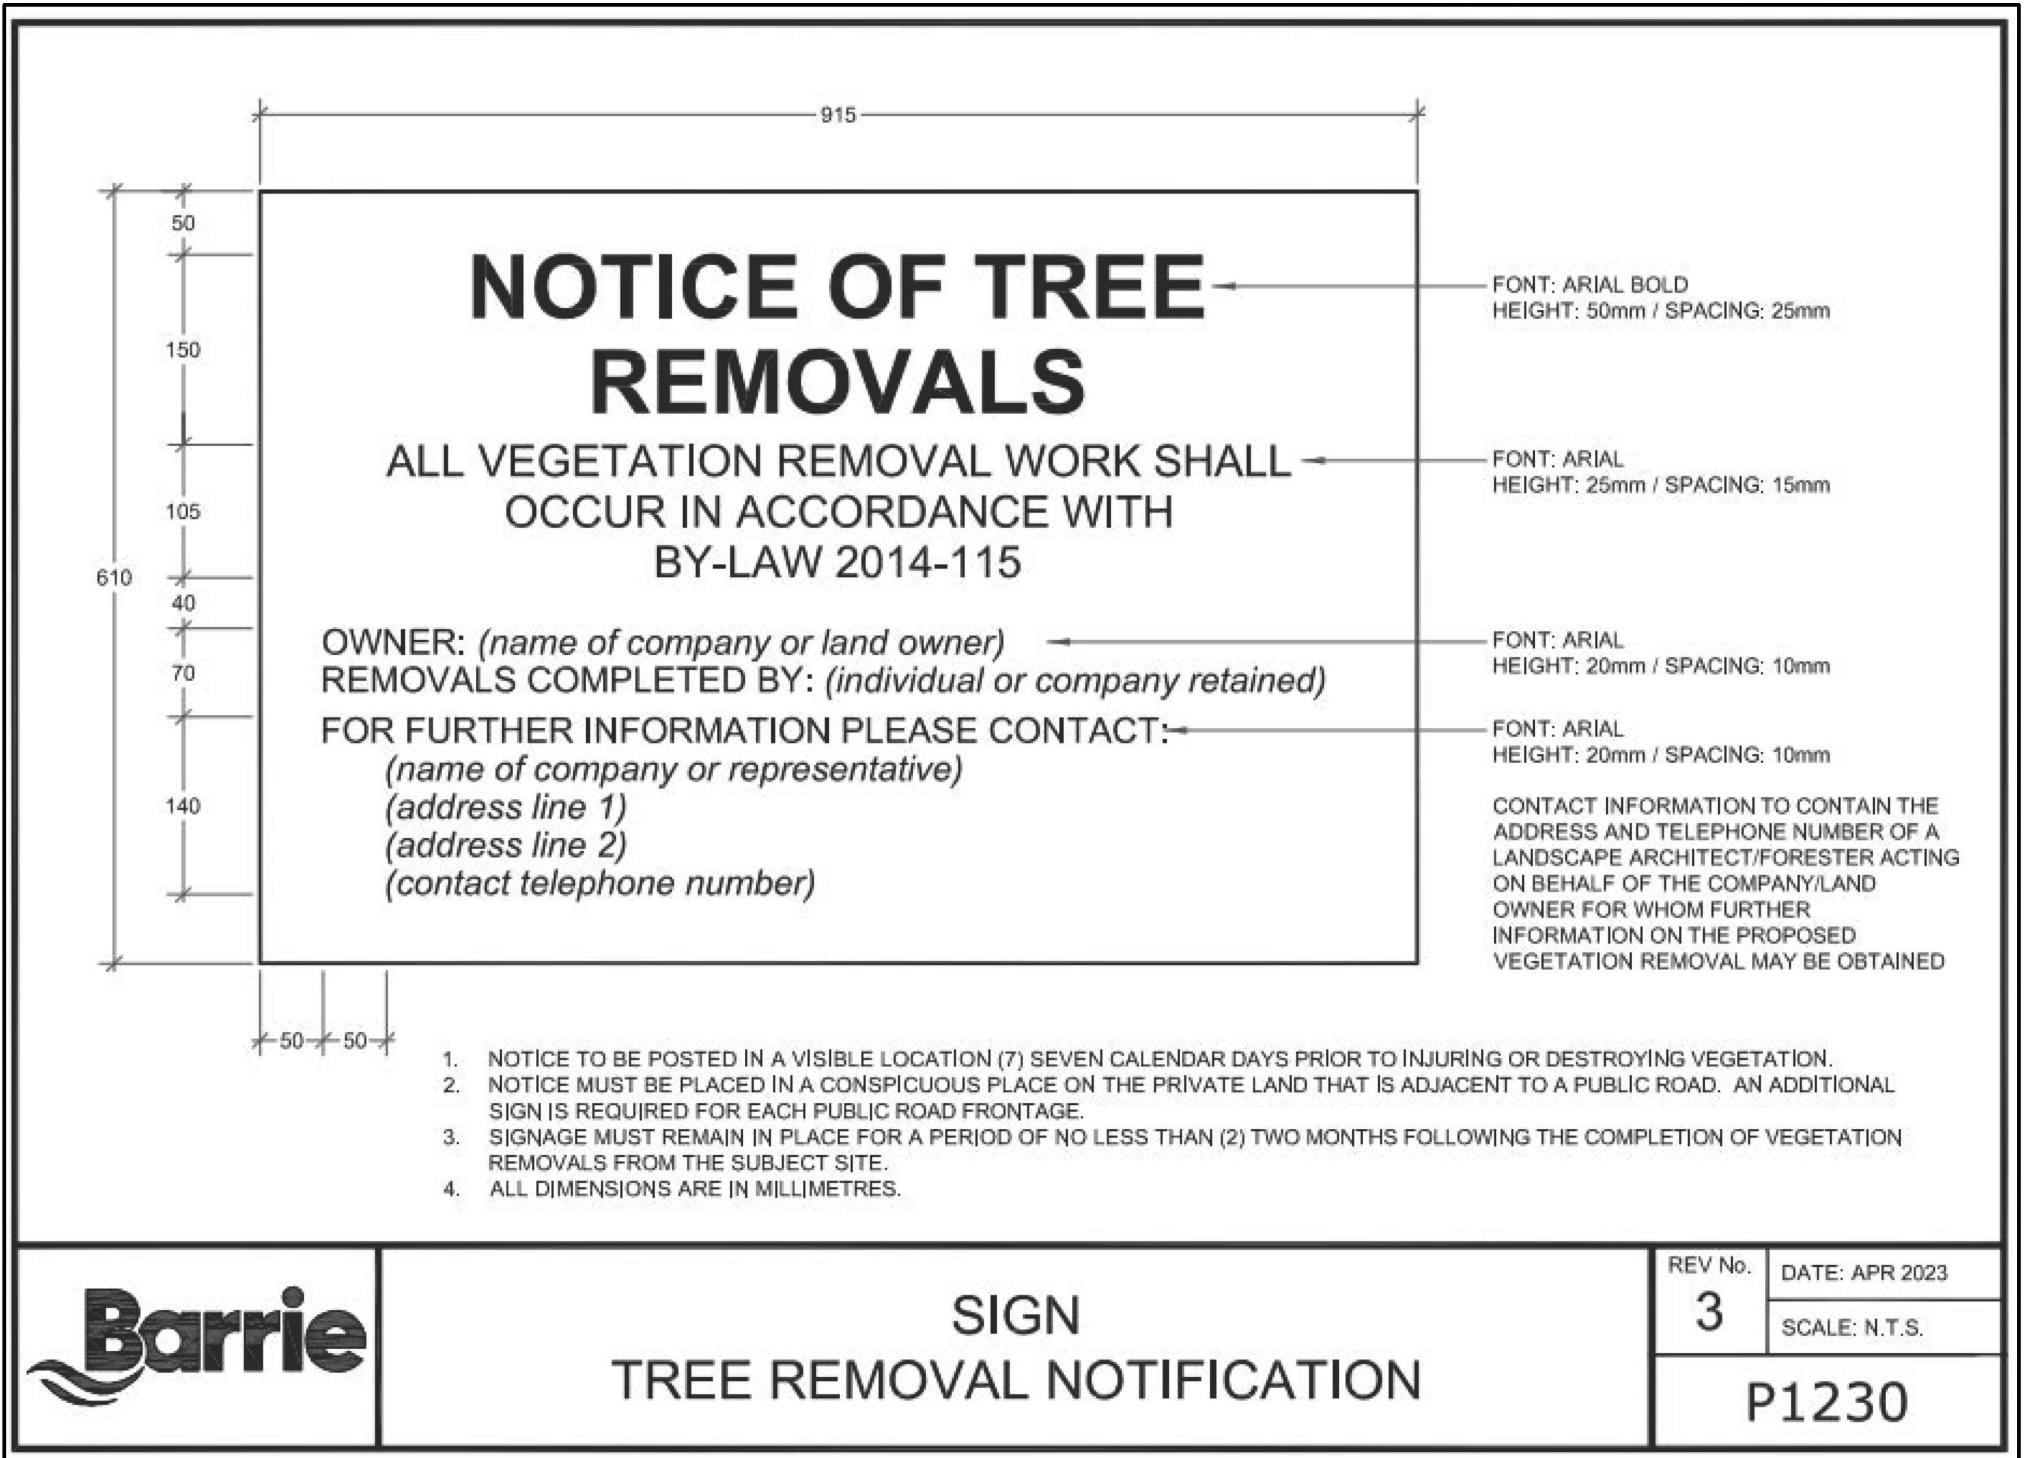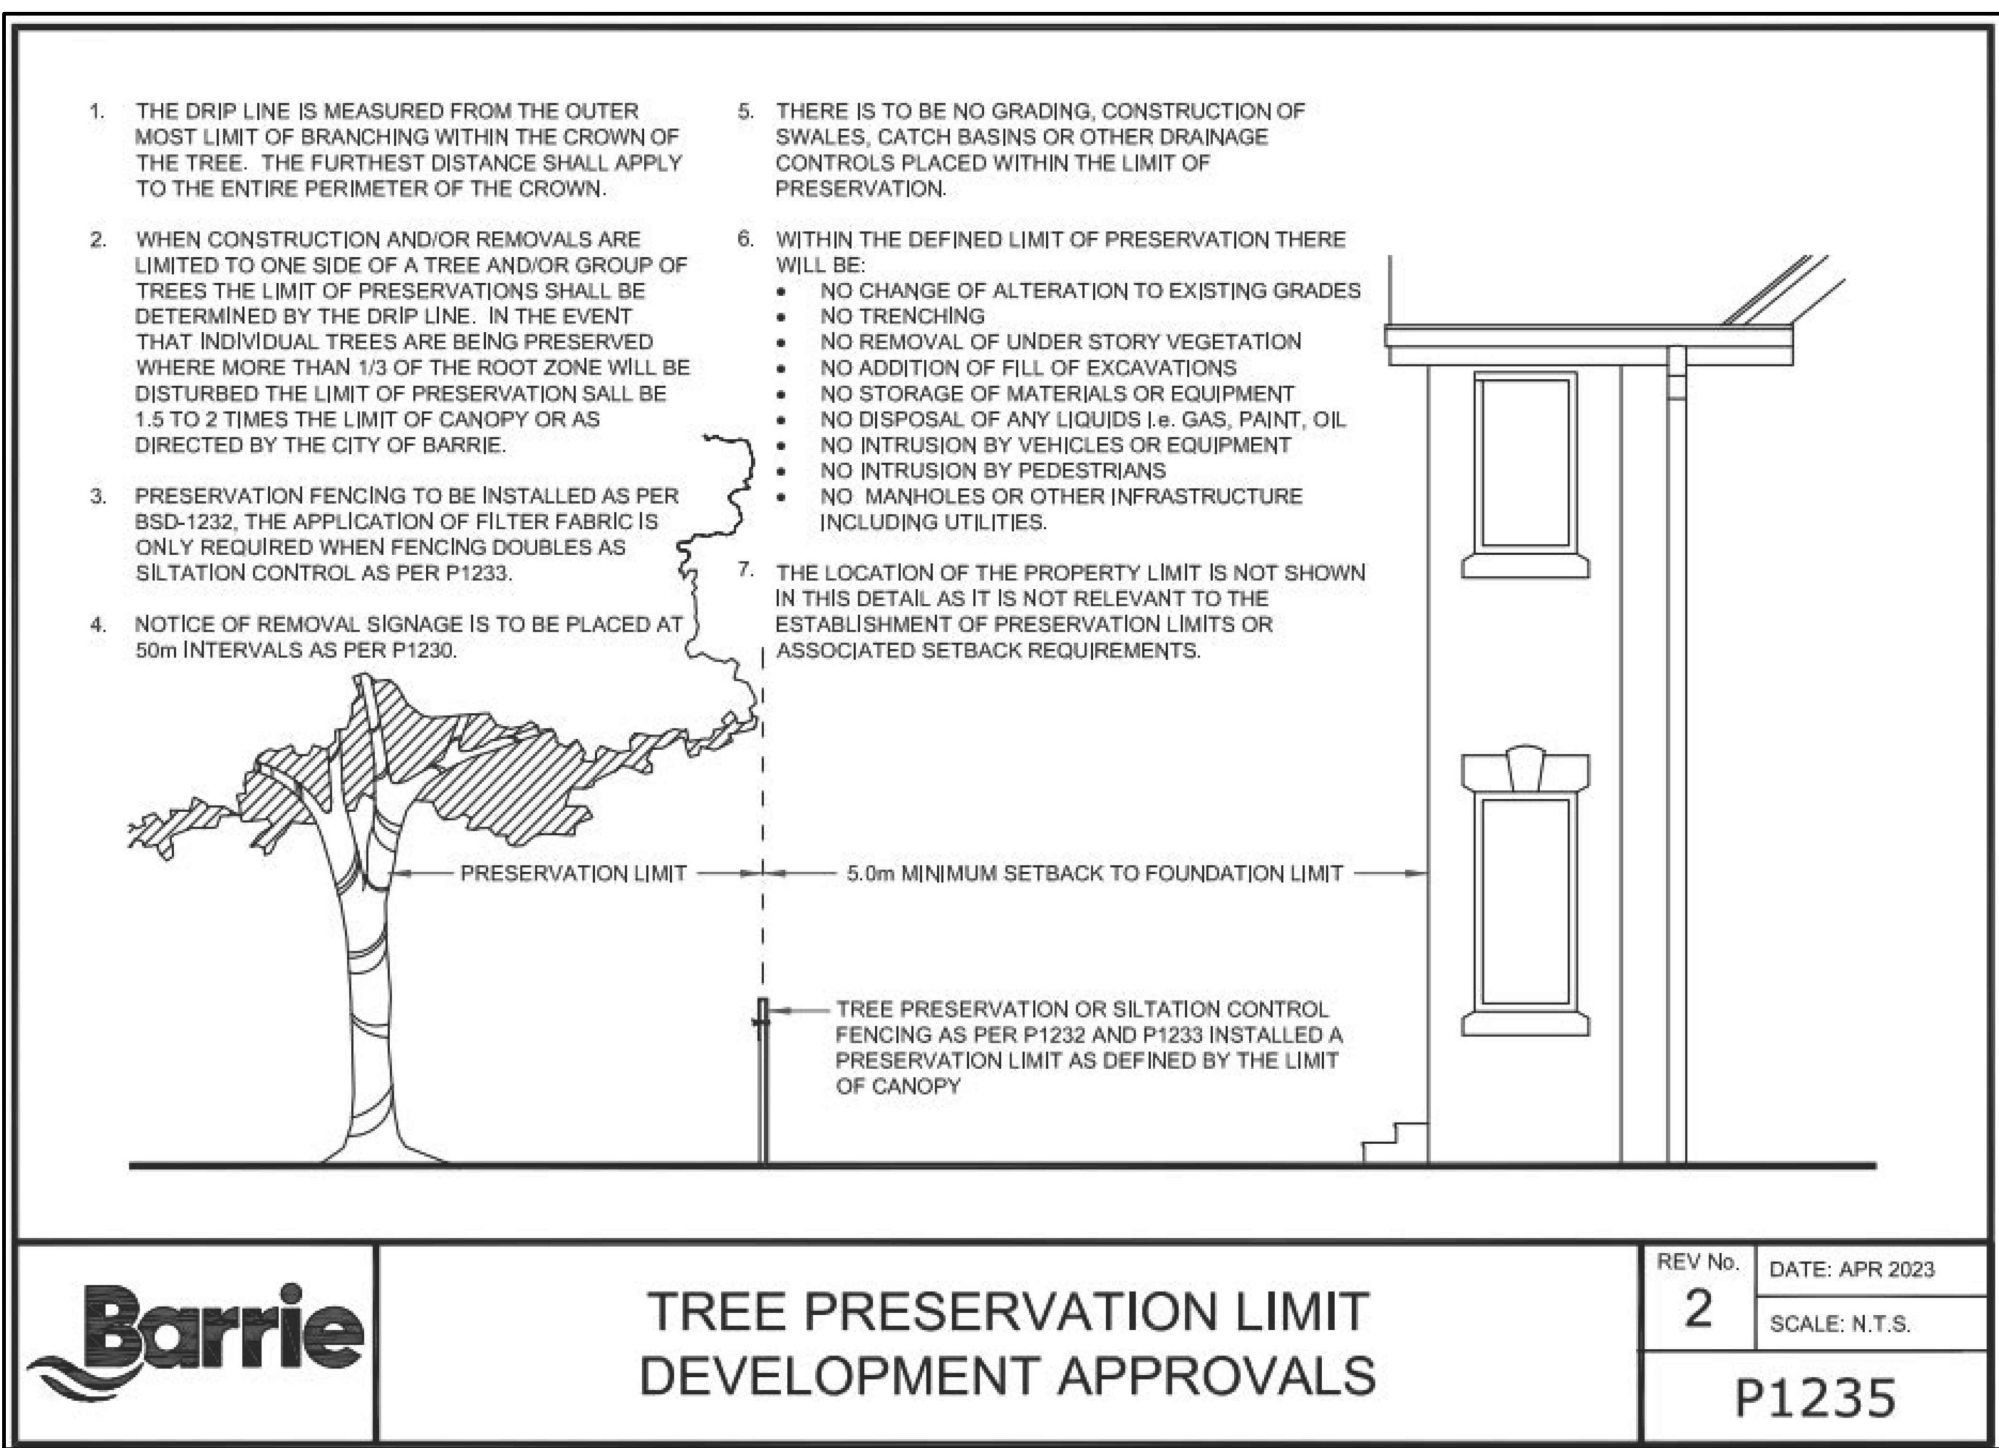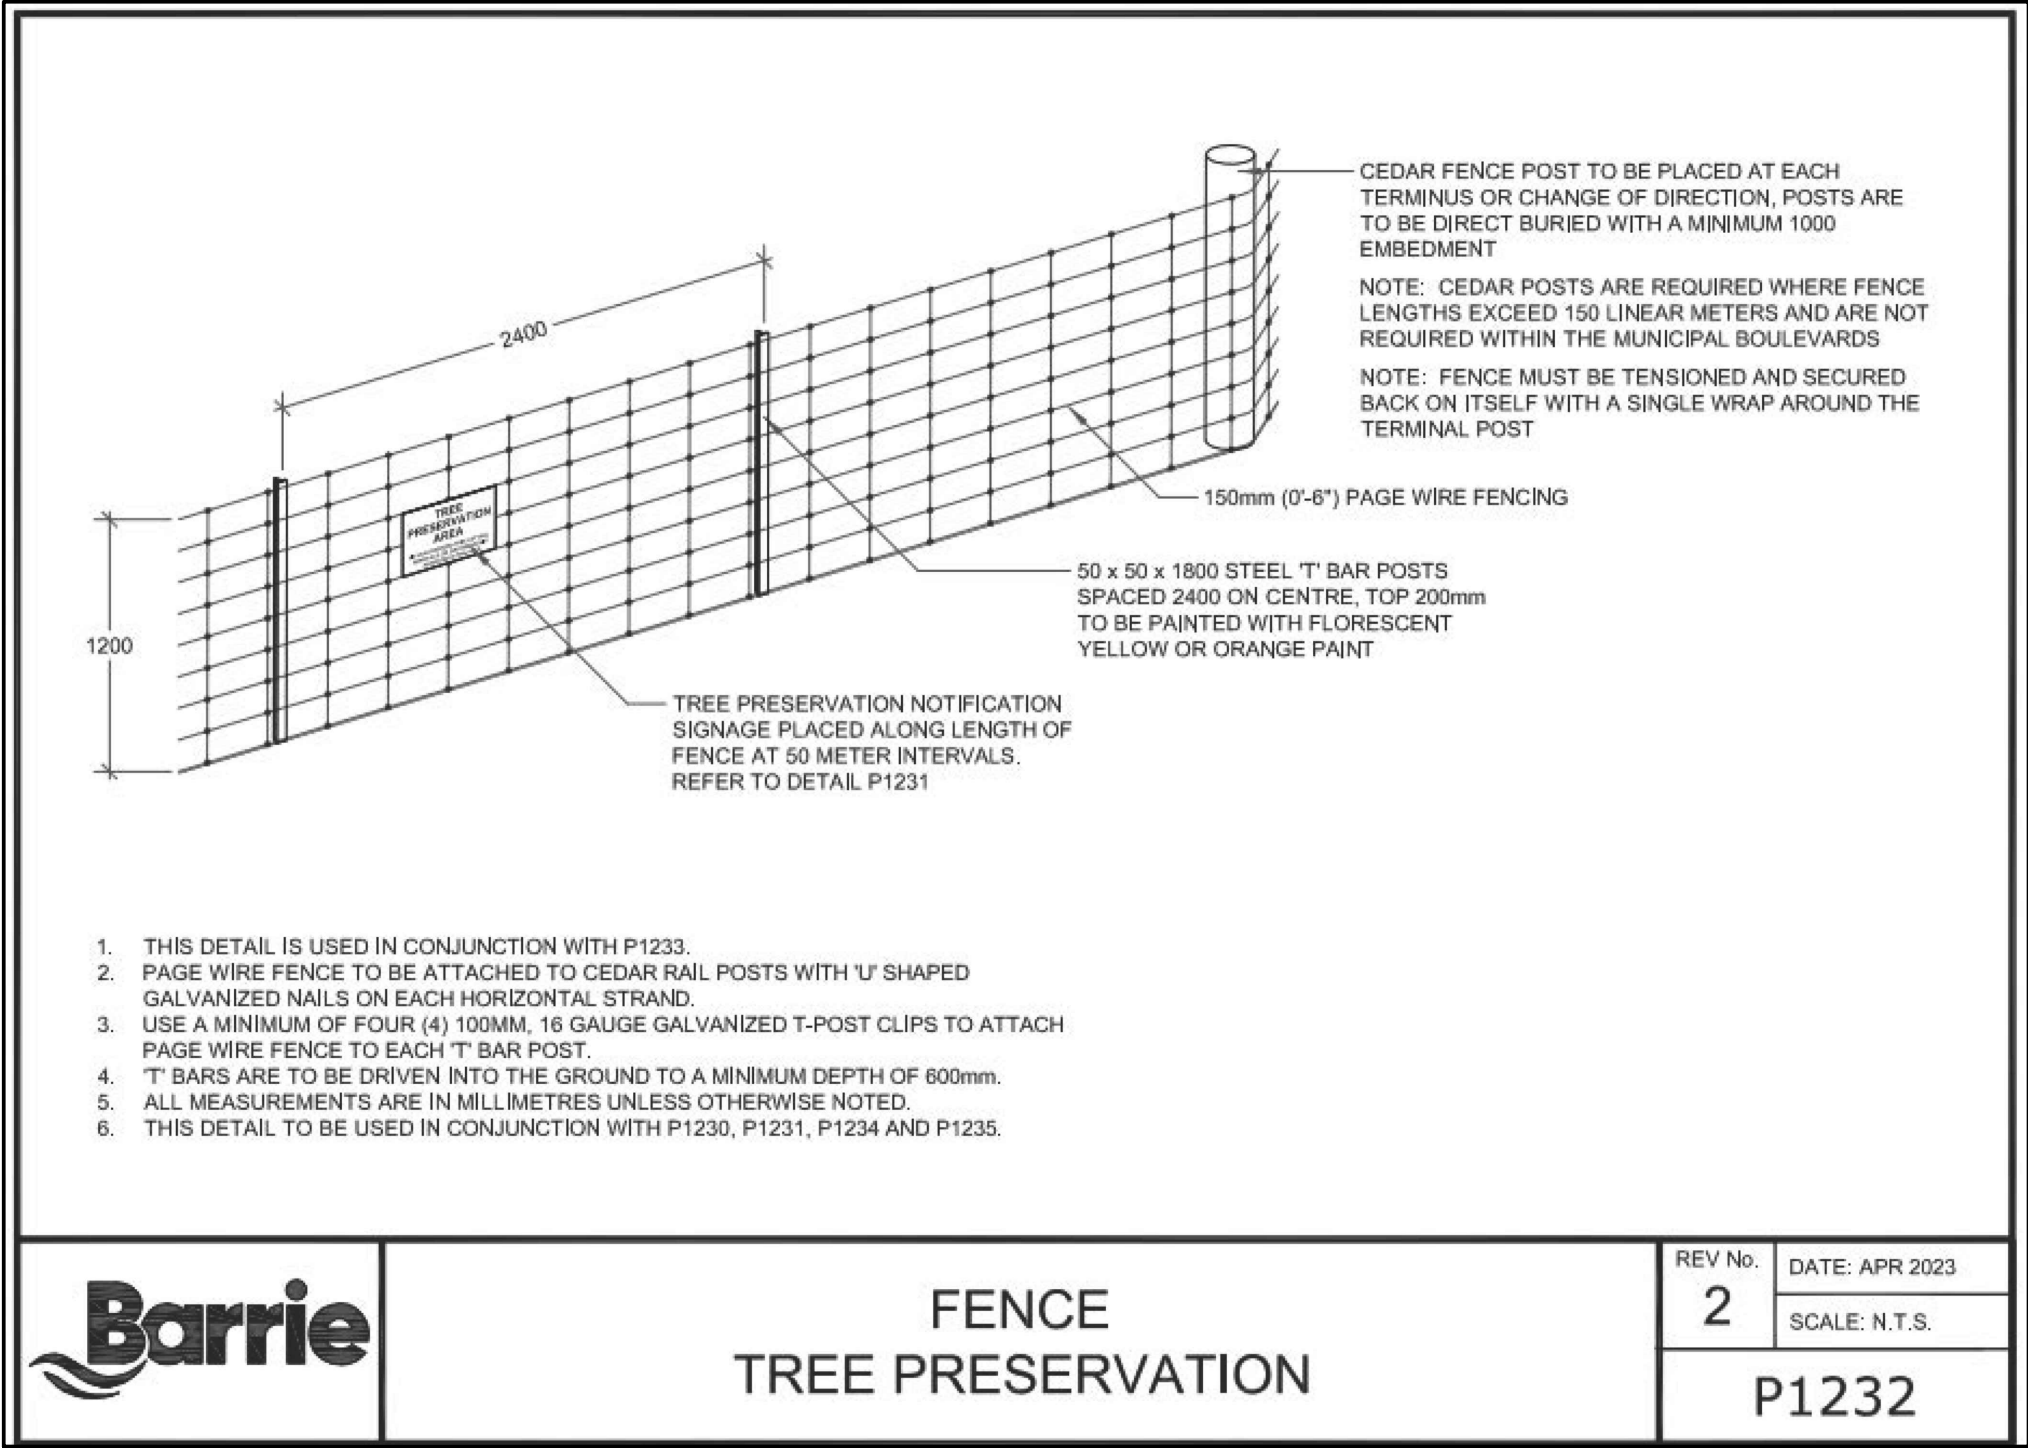

THE INTENT OF TREE PRESERVATION AND PROTECTION IS TO PROVIDE AN INVENTORY OF EXISTING TREES ON SITE. IT IS NOT A SURVEY AND THEREFORE THE EXACT LOCATION OF EXISTING TREES MUST BE VERIFIED ON SITE PRIOR TO THE COMMENCEMENT OF ANY CONSTRUCTION WORKS.

ALL TREES TO BE PRESERVED SHALL BE INDICATED AND MARKED AS SUCH ON SITE BY THE LANDSCAPE ARCHITECT PRIOR TO THE COMMENCING OF THE CLEARING AND GRUBBING CONTRACT.

AS PART OF THE CLEARING AND GRUBBING CONTRACTUAL WORK, TREES LOCATED AT THE EDGES OF ALL PRESERVATION AREAS REGARDLESS OF SIZE ARE TO BE PRUNED OF DEAD AND DISEASED LIMBS AND INDIVIDUAL SPECIMENS AND ARE TO BE REMOVED IN ACCORDANCE WITH ACCEPTED HORTICULTURAL PRACTICES AND TO THE SATISFACTION OF THE CITY OF BARRIE UNDER THE DIRECT SUPERVISION OF THE LANDSCAPE ARCHITECT.

IN THE EVENT THAT A TREE THAT HAS BEEN DESIGNATED FOR PRESERVATION IS DAMAGED OR REMOVED WITHOUT PRIOR WRITTEN PERMISSION FROM THE LANDSCAPE ARCHITECT AND CITY OF BARRIE, THE LAND OWNER SHALL BE RESPONSIBLE FOR THE REMOVAL AND OR DAMAGE AS OUTLINED IN BYLAW 2014-115, SECTION 15.

SPECIFICATIONS FOR PRESERVATION & PROTECTION

PRIOR TO THE COMMENCEMENT OF ANY CONSTRUCTION WORKS, ALL TREES OR BLOCKS OF TREES THAT HAVE BEEN DESIGNATED FOR PRESERVATION, AS INDICATED ON THE ACCOMPANYING PLAN SHALL BE FULLY PROTECTED BY THE ERECTION OF HOARDING OUTSIDE OF OR AT THE DRIP LINE (REFER TO BSD-1235).

EQUIPMENT OR VEHICLES SHALL NOT BE PARKED, REPAIRED OR REFUELED WITHIN TREE PROTECTION ZONE, CONSTRUCTION MATERIALS SHALL NOT BE STORED AND EARTH MATERIALS SHALL NOT BE STOCKPILED WITHIN THE DRIP LINE AREA OF ANY TREE NOT DESIGNATED FOR REMOVAL.

ANY TREES NOT DESIGNATED FOR REMOVAL SHALL NOT HAVE RIGGING CABLES ATTACHED OR WRAPPED AROUND THEM. NOR SHALL ANY CONTAMINANTS BE DUMPED WITHIN THE PROTECTIVE AREAS. FURTHER, NO CONTAMINANTS SHALL BE DUMPED OR FLUSHED WHERE THEY MAY COME INTO CONTACT WITH THE FEEDER ROOTS OF THE TREES TO BE PRESERVED.

THE CONTRACTOR OR LAND OWNER SHALL TAKE EVERY PRECAUTION TO PREVENT DAMAGE TO TREES OR SHRUBS THAT ARE NOT DESIGNATED FOR REMOVAL AS PER THE ACCOMPANYING PLAN.

UNLESS THE CONTRACT WORK SPECIFICALLY REQUIRES WORK WITHIN THE DRIP LINE OF TREES NOT DESIGNATED FOR REMOVAL, EQUIPMENT SHALL NOT BE OPERATED WITHIN THAT DRIP LINE AREA. WHEN CONTRACT WORK MUST BE COMPLETED WITHIN THE DRIP LINE OF TREES NOT DESIGNATED FOR REMOVAL, OPERATION OF EQUIPMENT WITHIN THAT DRIP LINE SHALL BE KEPT TO THE MINIMUM AMOUNT REQUIRED TO COMPLETE THE WORKS. PRIOR TO THE COMMENCEMENT OF SUCH WORKS THE LANDSCAPE ARCHITECT AND CITY OF BARRIE MUST BE GIVEN WRITTEN NOTIFICATION AND WILL SUBSEQUENTLY BE REQUIRED TO INSPECT SAID WORKS.

THE CONTRACTOR'S OPERATION SHALL IN NO WAY CAUSE DAMAGE TO THE TRUNK OR BRANCHES OF TREES NOT DESIGNATED FOR REMOVAL.

THE CONTRACTOR'S OPERATION SHALL NOT CAUSE FLOODING OR SEDIMENT DEPOSITS IN AREAS WHERE TREES ARE NOT DESIGNATED FOR REMOVAL.

IN THE EVENT THAT IT IS NECESSARY TO REMOVE LIMBS OR PORTIONS OF TREES NOT DESIGNATED FOR REMOVAL, WRITTEN APPROVAL AND PERMISSION MUST BE GIVEN BY THE LANDSCAPE ARCHITECT AND CITY OF BARRIE PRIOR TO ANY WORKS. THE REMOVALS MUST BE EXECUTED CAREFULLY AND IN ACCORDANCE WITH STANDARD HORTICULTURAL PRACTICES AND TECHNIQUES.

IN THE EVENT THAT GRADES AROUND A TREE DESIGNATED FOR PRESERVATION ARE TO BE CHANGED, THE DEVELOPER, AGENT OR LAND OWNER SHALL BE REQUIRED TO TAKE PRECAUTIONS TO PRESERVE THE TREE, SUCH AS DRY WELLING AND ROOT FEEDING. THE PROTECTION MEASURES MUST BE DONE TO THE SATISFACTION OF THE LANDSCAPE ARCHITECT AND CITY OF BARRIE.

THE DEVELOPER SHALL BE RESPONSIBLE FOR THE MAINTENANCE AND/OR REMOVAL OF DEAD, DYING, DISEASED TREES WITHIN THE LIMIT OF THIS PLAN UNTIL END OF GENERAL MAINTENANCE.

NOTES FOR TREE PRESERVATION AND PROTECTION

NOTE:
NO TREE CUTTING SHALL OCCUR BETWEEN APRIL 1st AND OCTOBER 31st UNLESS CLEARANCE FROM M.N.R. AND M.E.C.P. IS PROVIDED.

1. PROTECTION AREA IS INITIALLY IDENTIFIED IN THE FIELD BY A LICENSED ONTARIO SURVEYOR. THIS LINE APPROXIMATELY ESTABLISHES THE LIMITS OF TREE PRESERVATION SUBJECT TO AN ON-SITE MEETING WITH CITY OF BARRIE PARKS PLANNING STAFF AND THE LANDSCAPE ARCHITECT/ARBORIST.

2. THE LANDSCAPE ARCHITECT/ARBORIST AND THE CITY OF BARRIE PARKS PLANNING STAFF MEET TO REVIEW THE SURVEYED LINE PRIOR TO ANY TREE REMOVAL OCCURRING, AND TO ADJUST THE LINE WHERE APPROPRIATE TO REFLECT THE ACTUAL NATURE OF A TREED AREA AS OPPOSED TO A STRAIGHT CUT LINE.

3. TREES THAT ARE SUSCEPTIBLE TO FALLING ONTO PRIVATE PROPERTY OR MUNICIPAL PROPERTY FROM WITHIN THE TREE PRESERVATION ZONE WILL BE IDENTIFIED FOR REMOVAL. REMOVAL WILL TAKE PLACE AS PRESCRIBED IN ITEM #6 BELOW.

4. ONCE THE SITE VISIT HAS CONCLUDED, THEN TREE PRESERVATION FENCING WILL BE ERECTED ALONG THE AGREED TREE PRESERVATION LINE.

5. FULL TREE REMOVAL OUTSIDE OF THE TREED AREAS MAY OCCUR ONCE THE PRESERVATION FENCING HAS BEEN ERECTED, TREE REMOVAL PERMIT ISSUED, AND SIGNAGE POSTED A MINIMUM OF 7 DAYS PRIOR TO COMMENCING TREE REMOVAL ACTIVITIES ON SITE (AS PER BY-LAW 2014-115).

6. TREES ARE TO BE FELLED IN SUCH A MANNER AS TO NOT DISTURB VEGETATION TO REMAIN. NO MACHINERY OR EQUIPMENT SHALL BE OPERATED OR STORED WITHIN THE DRIPLINE OF PROTECTED TREES.

7. STUMP REMOVALS ARE TO BE IMPLEMENTED AS TO NOT TO DISTURB THE GROUND WITHIN THE TREE PRESERVATION ZONE.

8. ONCE TREE REMOVAL HAS OCCURRED, AND PRIOR TO THE ISSUANCE OF THE UNDERGROUND CERTIFICATE, A RE-INSPECTION OF THE TREE PRESERVATION AREAS MUST OCCUR WITH CITY OF BARRIE STAFF AND THE LANDSCAPE ARCHITECT/ARBORIST. ANY ADDITIONAL TREES TO BE REMOVED WILL BE NOTED BY THE CITY OF BARRIE PARKS PLANNING STAFF AND LANDSCAPE ARCHITECT/ARBORIST.

9. ALL TREES ON ADJACENT PRIVATE LAND SHALL RECEIVE DRIPLINE PROTECTION.



GENERAL NOTES

CONTRACTOR IS RESPONSIBLE FOR ALL LOCATES INCLUDING ALL UNDERGROUND SERVICES PRIOR TO ANY EXCAVATION OR INSTALLATIONS. THE CONTRACTOR IS REQUIRED TO NOTIFY THE VARIOUS UTILITY COMPANIES 48 HOURS PRIOR TO THE COMMENCEMENT OF ANY WORK.

ANY ACCOMPANYING DOCUMENTATION RELATING TO THE LANDSCAPE PLAN AND/OR PRESERVATION PLAN SUCH AS TENDER DOCUMENTS AND CHANGE NOTICES ARE TO BE ENDORSED BY J.D.B. ASSOCIATES LIMITED PRIOR TO THE BEGINNING OF ANY SITE WORKS. IN THE EVENT THAT A DISCREPANCY THE DRAWING SHALL BE ASSUMED CORRECT.

IT IS THE RESPONSIBILITY OF THE PERSON OR PERSONS RESPONSIBLE FOR THE CONSTRUCTED WORKS TO NOTIFY THE LANDSCAPE ARCHITECT WHEN PREPARED FOR ANY REQUIRED INSPECTIONS AND SIGN OFFS.

SCHEDULED MEETINGS SHALL TAKE PLACE AT THE CLOSEST MUTUALLY CONVENIENT TIME.

No.	REVISION	DATE	APRVD.
1.	COMPLETED FOR SUBMISSION TO THE CITY OF BARRIE	May 24, 2024	ST
2.	REVISED AS PER CITY COMMENTS	June 24, 2024	ST
3.	REVISED AS PER CITY COMMENTS	September 13, 2024	ST

ALL DRAWINGS AND SPECIFICATIONS ARE INSTRUMENTS OF SERVICE AND ARE THE PROPERTY OF JDB ASSOCIATES LIMITED. DRAWINGS ARE NOT TO BE MODIFIED AND/OR REPRODUCED WITHOUT THE WRITTEN CONSENT OF JDB ASSOCIATES LIMITED. REPRODUCTION OF DRAWINGS IN ANY FORM WITHOUT THE CONSENT OF JDB ASSOCIATES LIMITED VOIDS THE DRAWING AT WHICH TIME JDB ASSOCIATES LIMITED ACCEPTS NO LIABILITY FOR THE DRAWING CONTENT OR WORKS RESULTING FROM SAID REPRODUCTION. DRAWINGS MAY BE REPRODUCED BY MUNICIPAL AND GOVERNMENT AGENCIES RESPONSIBLE FOR APPROVALS FOR THEIR OWN USE. JDB ASSOCIATES RESERVES THE RIGHT TO WITHDRAW ANY DRAWING(S) FROM GOVERNMENT OR MUNICIPAL AGENCIES WHETHER APPROVED OR NOT IN THE EVENT THAT ACCOUNTS ARE NOT SETTLED OR REMAIN OUTSTANDING.

IT IS THE RESPONSIBILITY OF THE CONTRACTOR TO VERIFY ALL DIMENSIONS ON THE SITE AND REPORT ANY DISCREPANCIES OR VARIATIONS FROM THE SUPPLIED INFORMATION TO THE LANDSCAPE ARCHITECT WITH THE PROJECT. JDB ASSOCIATES LIMITED IS NOT RESPONSIBLE FOR THE ACCURACY OF SURVEY, ARCHITECTURAL, MECHANICAL, ENGINEERING OR ELECTRICAL INFORMATION SHOWN ON THE DRAWING. FOR FURTHER INFORMATION REFER TO APPROPRIATE SURVEY, ARCHITECTURAL, MECHANICAL, ENGINEERING OR ELECTRICAL DRAWINGS PRIOR TO PROCEEDING WITH ANY WORKS.

THIS DRAWING IS NOT TO BE SCALED.

BASE PLAN REVISED: FEBRUARY, 2024	Client info: County of Simcoe, Social Housing Department 1110 Highway #26, Midhurst, Ontario L9X 1N6 Phone: 705-726-9300 Ext. 1055
-----------------------------------	---


ACCEPTED BY: DATE	LANDSCAPE ARCHITECTS STAMP Stamp and Signature Used in Barrie, ON
--------------------------	--

JDB ASSOCIATES LTD. Urban Designers Landscape Architects Arborists 274 Burton Ave., Suite 1201 Barrie, Ontario L4N 5W4	Stamp and Signature Used in Barrie, ON Fax: 705-722-5660 Tel: 705-722-6278
--	--

20 ROSE STREET
PART OF LOTS 7 AND 8, REGISTERED PLAN 114
City of Barrie

TREE PRESERVATION DETAILS

SCALE: NTS	DESIGNED BY: ST	REVIEWED BY: NB
CITY FILE No. D28-087-2022	OUR FILE REF. # 30-23	TP-2

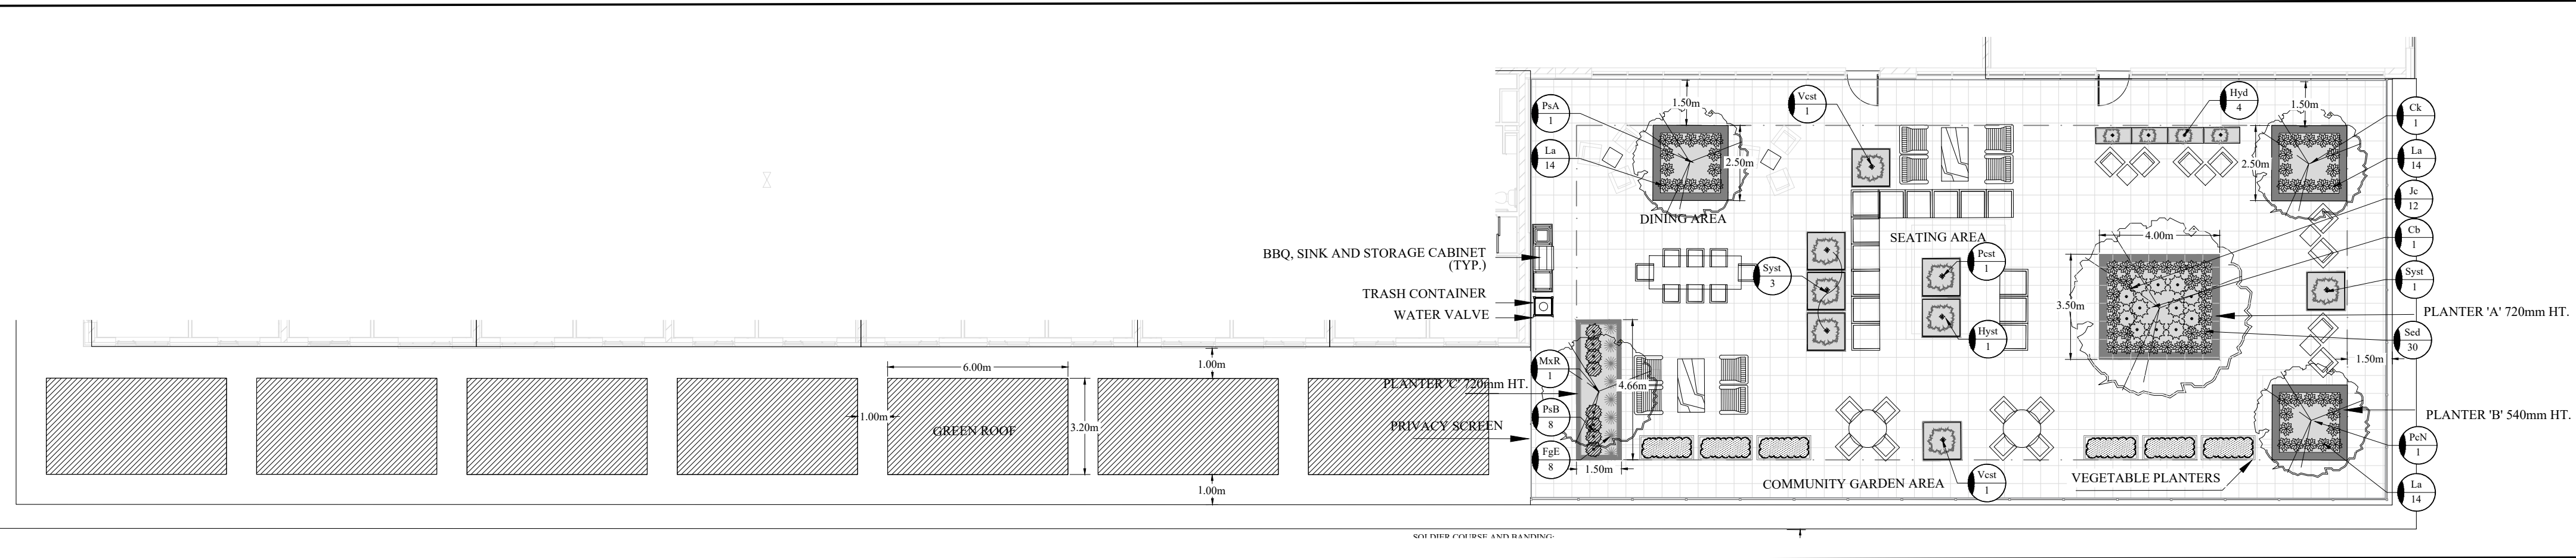

Rooftop amenity landscape plan

REFER TO DETAILS ON LD-7

RAISED PLANTER. REFER TO DETAILS ON LD-7

DINING SEATING. TO BE PROVIDED BY OWNER

POSTDAM FIBERGLASS PLANTERS

MONTROY FIBERGLASS PLANTERS

BBQ. TO BE PROVIDED BY OWNER

MOVABLE VEGETABLE PLANTER. TO BE PROVIDED BY OWNER

TRASH RECEPTACLE

NOTE:
SITE FURNITURE (MOVABLE PLANTER BOXES, TABLE & CHAIRS, TRASH RECEPTACLES, & BARBICUES) TO BE PROVIDED BY THE OWNER

CODE	QNTY	COMMON NAME	BOTANICAL NAME	SIZE	FORM	SPACING	DETAIL	NOTES
TREES								
Cb	1	BLUE BEECH	Carpinus caroliniana	50 mm	W.B.	as shown	P1310	Full Form
Ck	1	SATOMI FLOWERING DOGWOOD	Cornus kousa 'Satomi'	150 cm	10 gal	6.0 m o/c	P1310	Tree form / Container grown
MxR	1	RED SPLENDOR CRABAPPLE	Malus 'Red Splendor'	60 mm	W.B.	7.0 m o/c	P1310	Full Form
PcN	1	NEWPORT PURPLE LEAF PLUM	Prunus cerasifera 'Newport'	60 mm	W.B.	5.0 m o/c	P1310	Full Form
PsA	1	JAPANESE FLOWERING CHERRY	Prunus serrulata 'Amanogawa'	60 mm	W.B.	2.0 m o/c	P1310	Full Form

DECIDUOUS SHRUBS								
Hyd	4	TWIST & SHOUT HYDRANGEA	Hydrangea macrophylla Twist & Shout	3 gal	pot	As shown	P1314	Full form / Container grown
Hyst	1	PEEGEE HYDRANGEA (standard)	Hydrangea paniculata 'Grandiflora'	150 cm stem	7 gal	As Per Drawing	P1314	Tree form / Container grown
Pcst	1	PURPLE LEAF SAND CHERRY (standard)	Prunus x cistena	150 cm stem	7 gal	As Per Drawing	P1314	Tree form / Container grown
Syst	4	MISS KIM LILAC (standard)	Syringa patula 'Miss Kim'	150 cm stem	7 gal	As Per Drawing	P1314	Tree form / Container grown
Vcst	1	KOREAN SPICE VIBURNUM (standard)	Viburnum carlesii	150 cm stem	7 gal	As Per Drawing	P1314	Tree form / Container grown

SPREADING EVERGREENS								
Jc	12	GREEN CARPET JUNIPER	Juniperus communis 'Green Carpet'	20cm	3 gal	0.60 m o/c	P1314	Full form / Container grown

PERENNIALS								
FgE	8	ELIJAH'S BLUE FESCUE	Festuca glauca 'Elijah Blue'	1 gal	pot	0.30 m o/c	n/a	Full form / Container grown
PsB	8	EMERALD BLUE CREEPING	Phlox subulata 'Emerald Blue'	1 gal	pot	0.60 m o/c	n/a	Full form / Container grown
La	42	HIDCOTE BLUE ENGLISH LAVENDER	Lavandula angustifolia 'Hidcote Blue'	1 gal	pot	0.45 m o/c	n/a	Full form / Container grown
Sed	30	BIRTHDAY PARTY STONECROP	Sedum x 'Birthday Party'	2 gal	pot	0.30 m o/c	n/a	Full form / Container grown

GROUND COVER								
Sed	134 m2	STONECROP VEGETATION	Sedum (Mixed species)	1 gal	plugs	20/m2	n/a	Full form / Container grown

Plant list

REFER TO PLANTER NOTES AND DETAILS ON LD-3

GLASS DIVIDER (REFER TO ARCHITECT PLANS)

DECIDUOUS TREES (LD-3)

PERENNIALS AND ORNAMENTAL GRASSES (LP-2)

LARGE CONCRETE PLANTER (LD-7)

PATIO RUBBER TILES

FIBERGLASS PLANTERS WITH STANDARD TREES

TRASH CONTAINER (LD-5)

FURNITURE (TABLES AND CHAIRS), OUTDOOR KITCHEN UNIT WITH BBQ, SINK AND STORAGE CABINET (TYP.), BY THE OWNER

Legend



General notes

CONTRACTOR IS RESPONSIBLE FOR ALL LOCATES INCLUDING ALL UNDERGROUND SERVICES PRIOR TO ANY EXCAVATION OR INSTALLATIONS. THE CONTRACTOR IS REQUIRED TO NOTIFY THE VARIOUS UTILITY COMPANIES 48 HOURS PRIOR TO THE COMMENCEMENT OF ANY WORK.

ANY ACCOMPANYING DOCUMENTATION RELATING TO THE LANDSCAPE PLAN AND/OR PRESERVATION PLAN SUCH AS TENDER DOCUMENTS AND CHANGE NOTICES ARE TO BE ENDORSED BY J.D.B. ASSOCIATES LIMITED PRIOR TO THE BEGINNING OF ANY SITE WORKS. IN THE EVENT THAT OF A DISCREPANCY THE DRAWING SHALL BE ASSUMED CORRECT.

IT IS THE RESPONSIBILITY OF THE PERSON OR PERSONS RESPONSIBLE FOR THE CONSTRUCTED WORKS TO NOTIFY THE LANDSCAPE ARCHITECT WHEN PREPARED FOR ANY REQUIRED INSPECTIONS AND SIGN OFFS.

SCHEDULED MEETINGS SHALL TAKE PLACE AT THE CLOSEST MUTUALLY CONVENIENT TIME.

No.	REVISION	DATE	APRVD.
1.	COMPLETED FOR SUBMISSION TO THE CITY OF BARRIE	May 24, 2024	ST
2.	REVISED AS PER CITY COMMENTS	June 24, 2024	ST
3.	REVISED AS PER CITY COMMENTS	September 13, 2024	ST

ALL DRAWINGS AND SPECIFICATIONS ARE INSTRUMENTS OF SERVICE AND ARE THE PROPERTY OF JDB ASSOCIATES LIMITED. DRAWINGS ARE NOT TO BE MODIFIED AND/OR REPRODUCED WITHOUT THE WRITTEN CONSENT OF JDB ASSOCIATES LIMITED. REPRODUCTION OF DRAWINGS IN ANY FORM WITHOUT THE CONSENT OF JDB ASSOCIATES LIMITED VOIDS THE DRAWING AT WHICH TIME JDB ASSOCIATES LIMITED ACCEPTS NO LIABILITY FOR THE DRAWING CONTENT OR WORKS RESULTING FROM SAID REPRODUCTION. DRAWINGS MAY BE REPRODUCED BY MUNICIPAL AND GOVERNMENT AGENCIES RESPONSIBLE FOR APPROVALS FOR THEIR OWN USE. JDB ASSOCIATES RESERVES THE RIGHT TO WITHDRAW ANY DRAWING(S) FROM GOVERNMENT OR MUNICIPAL AGENCIES WHETHER APPROVED OR NOT IN THE EVENT THAT ACCOUNTS ARE NOT SETTLED OR REMAIN OUTSTANDING.

IT IS THE RESPONSIBILITY OF THE CONTRACTOR TO VERIFY ALL DIMENSIONS ON THE SITE AND REPORT ANY DISCREPANCIES OR VARIATIONS FROM THE SUPPLIED INFORMATION TO THE LANDSCAPE ARCHITECT WITH THE PROJECT. JDB ASSOCIATES LIMITED IS NOT RESPONSIBLE FOR THE ACCURACY OF SURVEY, ARCHITECTURAL, MECHANICAL, ENGINEERING OR ELECTRICAL INFORMATION SHOWN ON THE DRAWING. FOR FURTHER INFORMATION REFER TO APPROPRIATE SURVEY, ARCHITECTURAL, MECHANICAL, ENGINEERING OR ELECTRICAL DRAWINGS PRIOR TO PROCEEDING WITH ANY WORKS.

THIS DRAWING IS NOT TO BE SCALED.



POSTDAM PLANTER
L 1219mm | W 406mm | H 813mm



MONTROY PLANTER
1219mm | W 1219mm | H 1219mm

Fiberglass planter specifications

N.T.S.

Provided by Greenville Planters or similar equal
1295 Kamato Road | Mississauga, ON L4W 2M2 | info@greenvilledesigns.com
T: 905-361-1368 | greenvilledesigns.com

DuraSTRONG Series

2.00" (31.75mm)

DuraSTRONG Tile Thickness Critical Fall Height	FILE NAME	DuraSTRONG 2.00"	PREPARED BY	B. GOSS
inches mm feet meters	REV	DESCRIPTION	DATE	
2.00 50.8 N/A N/A	0	ORIGINAL ISSUE	8/17/16	
4.00 101.6 N/A N/A				

4393 DISCOVERY LINE
RETIOLA, ONTARIO
N0N 1R0
PHONE: (800) 263-2363
PHONE: (519) 882-8799
FAX: (519) 882-2697
EMAIL: info@sofsurfaces.com

Rooftop paving tiles detail


RUBBER TILES UNDER PERENNIAL PLANTERS SHALL HAVE HOLES DRILLED THROUGH FOR PLANTER DRAINAGE.

HOLES TO BE DRILLED ENTIRELY THROUGH THE TILE IN A 50X50mm GRID PATTERN

REFER TO EXAMPLE GRAPHIC.

Amenity paving tiles detail



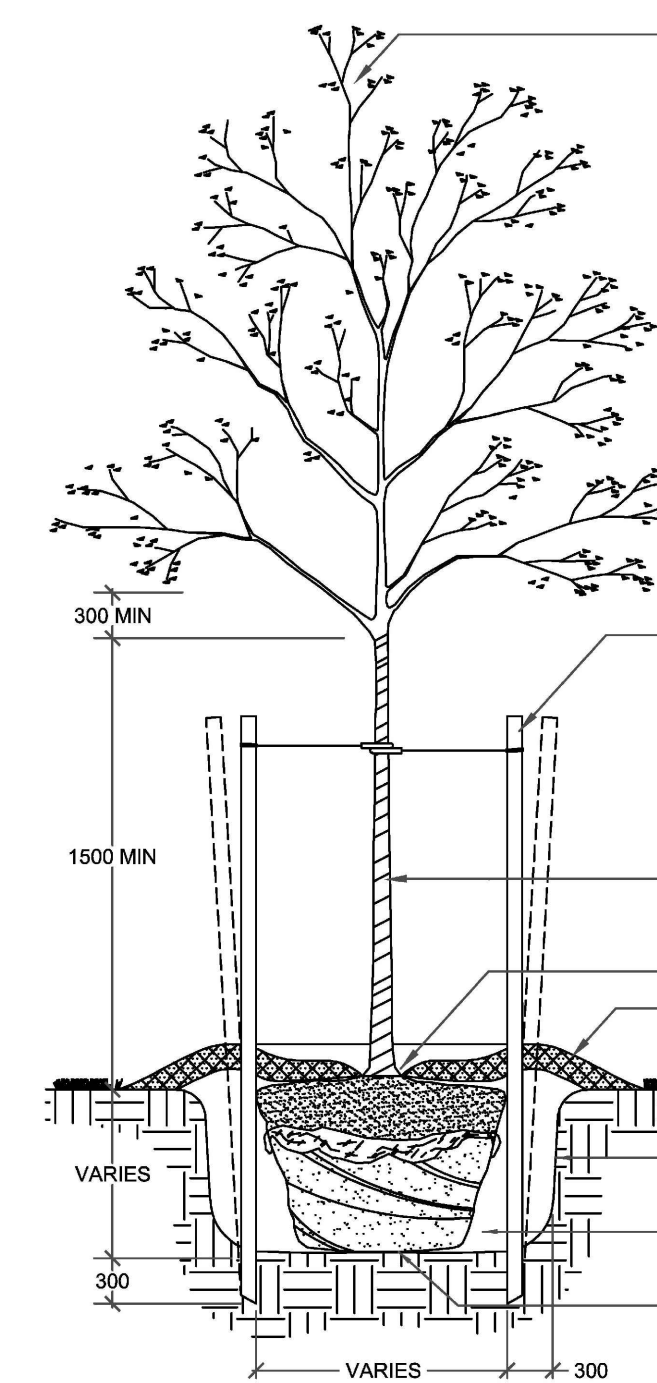

DO NOT PRUNE LEADERS, TREES WITH DAMAGED OR MISSING LEADERS WILL NOT BE ACCEPTED

TREE CROWN NOTES:

- REMOVE AT TIME OF PLANTING ANY DEAD, BROKEN OR DAMAGED LIMBS INCLUDING INTERFERING BRANCHES, DOUBLE LEADERS AND NARROW BRANCH UNIONS
- REMOVE ALL LABELS AND TAGS AT TIME OF PLANTING
- TREES ARE TO BE PLANTED PLUM AND HAVE BOTH FULL FORM AND HEALTHY CANOPY STRUCTURE. ANY TREES WHICH DO NOT MEET THIS CRITERIA AND/OR HAVE WEAK BRANCHING STRUCTURE, DO NOT HAVE STRAIGHT TRUNKS OR HAVE UNBALANCED CROWNS WILL NOT BE ACCEPTED

TREES ARE TO BE STAKED WITH (2) TWO SOFTWOOD STAKES (38x38x2400mm) EXTENDING 300mm INTO FIRM GROUND AT AN ANGLE AND SECURED VERTICALLY PRIOR TO BACKFILLING THE TREE PIT. SECURE USING #12 GAUGE GALVANIZED WIRE ENCASED IN 12mm DIAMETER REINFORCED RUBBER HOSE (ENSURING WIRE ENDS DO NOT PROTRUDE) OR APPROVED EQUIVALENT. STAKING HARDWARE TO BE REMOVED AFTER ONE GROWING SEASON

BURLAP WRAP TREE FROM TOP OF ROOT BALL TO FIRST BRANCH UNION AND SECURE WITH BIODEGRADABLE TIES. REMOVE AFTER ONE GROWING SEASON

KEEP MULCH 50-100mm AWAY FROM TRUNK

FORM A 100mm HIGH EARTH SAUCER BEYOND THE EDGE OF THE ROOT BALL AND COVER WITH 100mm OF SHREDED CEDAR MULCH

LOOSEN OR SCARIFY THE INSIDE SURFACE OF THE PLANTING HOLE PRIOR TO INSTALLATION OF THE TREE

IMPORTED FRIABLE SCREENED LOAM TOPSOIL COMPACTED TO ELIMINATE AIR POCKETS


PLACE ROOT BALL ON UNEXCAVATED OR TAMPED SOIL

- ALL CALIPER TREE PLANTING SHALL HAVE A MINIMUM 600mm DIAMETER ROOT BALL.
- CUT AND REMOVE ALL WIRE, ROPE AND BURLAP FROM THE TOP 150mm OF THE ROOT BALL AT THE TIME OF PLANTING.
- FOR POORLY DRAINED OR COMPACTED SOILS THE ROOT BALL SHALL BE PLACED SO THAT THE ROOT COLLAR IS A MAXIMUM OF 100mm ABOVE THE FINISHED GRADE. FOR ALL OTHER INSTALLATIONS THE ROOT COLLAR SHALL BE AT OR 50mm ABOVE FINISHED GRADE.
- ALL TREES WITHIN 3.0m OF A SIDEWALK OR DRIVEWAY MUST ALSO HAVE A COORDINATED INSTALLATION OF AN APPROVED ROOT BARRIER INSTALLED IN ADDITION TO THE TREE FOR ALL STREETSCAPE APPLICATIONS.
- ALL TWINE AND BURLAP MUST BE BIODEGRADABLE (UNTREATED).
- ALL DIMENSIONS ARE IN MILLIMETRES UNLESS OTHERWISE NOTED.



DECIDUOUS TREE
PLANTING

REV No.
5
DATE: APR 2023
SCALE: N.T.S.
P1310

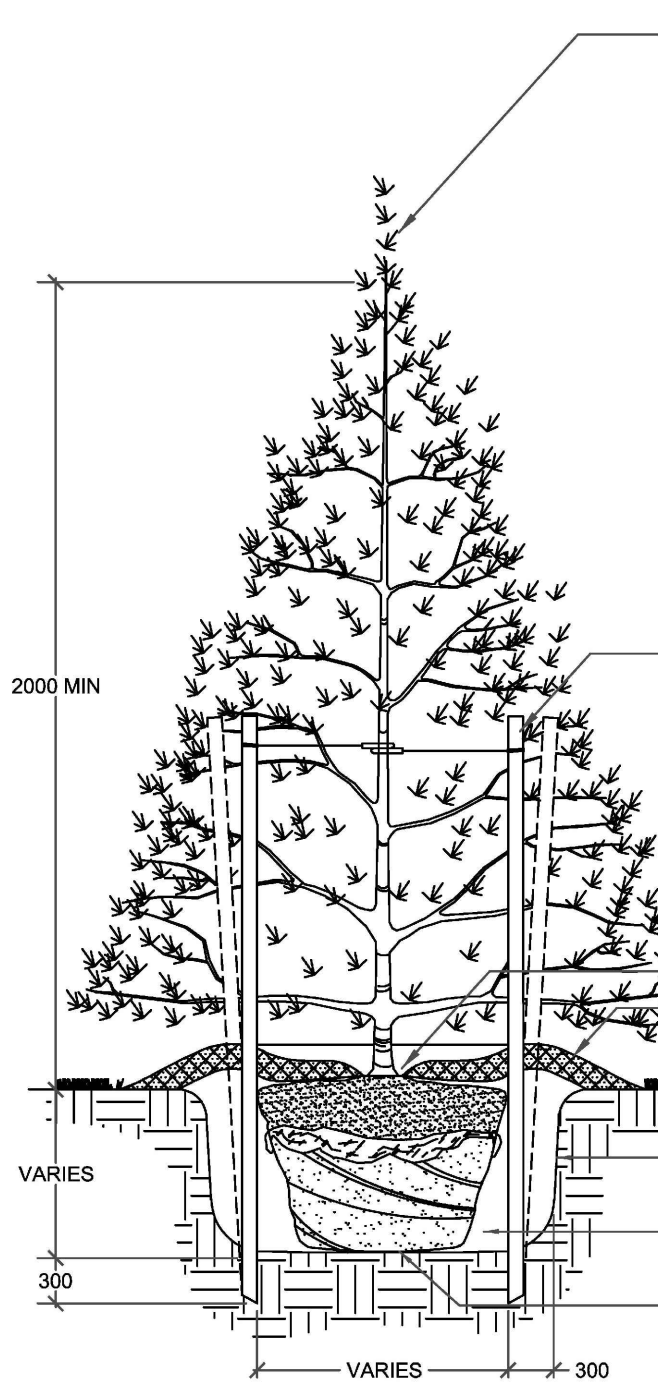

DO NOT PRUNE LEADERS, TREES WITH DAMAGED OR MISSING LEADERS WILL NOT BE ACCEPTED

TREE CROWN NOTES:

- REMOVE AT TIME OF PLANTING ANY DEAD, BROKEN OR DAMAGED LIMBS INCLUDING INTERFERING BRANCHES, DOUBLE LEADERS AND NARROW BRANCH UNIONS
- REMOVE ALL LABELS AND TAGS AT TIME OF PLANTING
- BINDING AND TIES MUST BE REMOVED IMMEDIATELY FOLLOWING THE INSTALLATION OF THE TREE
- TREE HEIGHT IS MEASURED FROM THE FIRST WHORL AND NOT THE TOP OF LEADER
- TREES ARE TO BE PLANTED PLUM AND HAVE BOTH FULL FORM AND HEALTHY CANOPY STRUCTURE. ANY TREES WHICH DO NOT MEET THIS CRITERIA AND/OR HAVE WEAK BRANCHING STRUCTURE, DO NOT HAVE STRAIGHT TRUNKS, OR HAVE UNBALANCED CROWNS WILL NOT BE ACCEPTED

TREES ARE TO BE STAKED WITH (2) TWO SOFTWOOD STAKES (38x38x2400mm) EXTENDING 300mm INTO FIRM GROUND AT AN ANGLE AND SECURED VERTICALLY PRIOR TO BACKFILLING THE TREE PIT. SECURE USING #12 GAUGE GALVANIZED WIRE ENCASED IN 12mm DIAMETER REINFORCED RUBBER HOSE (ENSURING WIRE ENDS DO NOT PROTRUDE) OR APPROVED EQUIVALENT. STAKING HARDWARE TO BE REMOVED AFTER ONE GROWING SEASON

KEEP MULCH 50-100mm AWAY FROM TRUNK

FORM A 100mm HIGH EARTH SAUCER BEYOND THE EDGE OF THE ROOT BALL AND COVER WITH 100mm OF SHREDED CEDAR MULCH

LOOSEN OR SCARIFY THE INSIDE SURFACE OF THE PLANTING HOLE PRIOR TO INSTALLATION OF THE TREE

IMPORTED FRIABLE SCREENED LOAM TOPSOIL COMPACTED TO ELIMINATE AIR POCKETS


PLACE ROOT BALL ON UNEXCAVATED OR TAMPED SOIL

- ALL CONIFEROUS TREE PLANTING SHALL HAVE A MINIMUM 600mm DIAMETER ROOT BALL.
- CUT AND REMOVE ALL WIRE, ROPE AND BURLAP FROM THE TOP 150mm OF THE ROOT BALL AT THE TIME OF PLANTING.
- FOR POORLY DRAINED OR COMPACTED SOILS THE ROOT BALL SHALL BE PLACED SO THAT THE ROOT COLLAR IS A MAXIMUM OF 100mm ABOVE THE FINISHED GRADE. FOR ALL OTHER INSTALLATIONS THE ROOT COLLAR SHALL BE AT OR 50mm ABOVE FINISHED GRADE.
- ALL TWINE AND BURLAP MUST BE BIODEGRADABLE (UNTREATED).
- ALL DIMENSIONS ARE IN MILLIMETRES UNLESS OTHERWISE NOTED.



CONIFEROUS TREE
PLANTING

REV No.
5
DATE: APR 2023
SCALE: N.T.S.
P1312

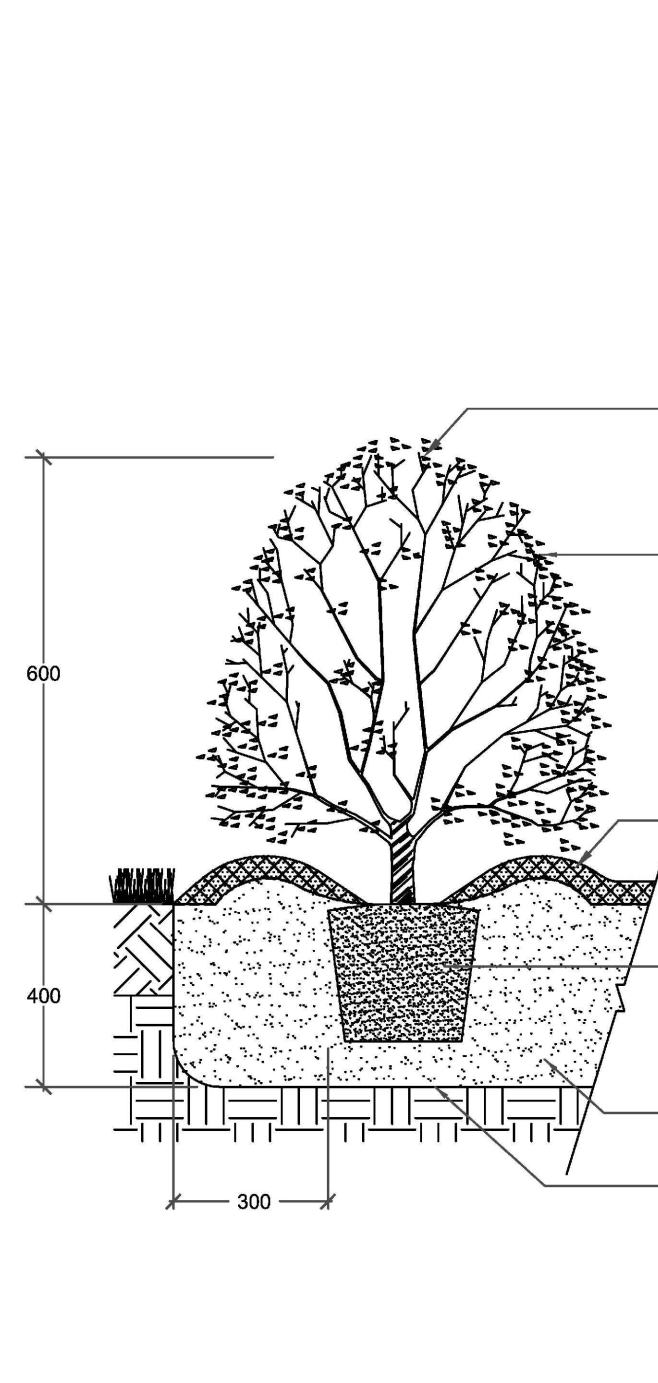

PRUNE DEAD OR BROKEN BRANCHES ONLY IMMEDIATELY AFTER PLANTING. PRUNING IS TO BE COMPLETED IN A MANNER WHICH PRESERVES THE NATURAL CHARACTER AND FORM OF THE PLANT

REMOVE ALL NURSERY TAGS AND FLAGGING TAPE IMMEDIATELY UPON INSTALLATION

50-100mm DEPTH OF SHREDED CEDAR MULCH TO BE PLACED OVER A MINIMUM 150R FILTER CLOTH OR EQUIVALENT FOR ALL CONTINUOUS PLANTING BEDS

REMOVE NURSERY POTS OR WRAP PRIOR TO PLACEMENT. F ROOT BOUND SLICE ROOT MASS VERTICALLY AND GENTLY SEPARATE EXTERIOR ROOTS. FOR FIBER POTS, REMOVE BOTTOM OF POT AND SLICE POT VERTICALLY THREE TIMES PRIOR TO PLACEMENT

PLANTING SOIL MIX AS SPECIFIED. STRAIGHT TOP SOIL WILL NOT BE ACCEPTED FOR USE IN PLANTING BEDS

SCARIFY SURFACE OF SUBSOIL PRIOR TO PLANTING OR INSTALLATION OF PLANTING SOIL MIX

- PLANTING METHOD ILLUSTRATED APPLIES TO CONTAINER / POTTED MATERIAL ONLY.
- PLANTING DETAIL DOES NOT SPECIFICALLY RELATE TO ANY PARTICULAR SPECIES AND SHALL BE APPLIED TO BOTH DECIDUOUS AND CONIFEROUS POTTED MATERIAL.
- SET SHRUBS 50mm HIGHER THAN GRADE TO ALLOW FOR SETTLEMENT.
- ALL SHRUB PLANTING IS TO OCCUR IN CONTINUOUS MULCHED PLANTING BEDS WITH WEED CONTROL /FILTER FABRIC.
- DO NOT COVER THE BASE OF SHRUB WITH MULCH.
- ALL SOIL SHALL BE ADEQUATELY COMPACTED TO PREVENT AIR POCKETS AND SETTLEMENT.
- ALL DIMENSIONS ARE IN MILLIMETRES UNLESS OTHERWISE NOTED.



CONTAINER GROWN
SHRUB PLANTING

REV No.
5
DATE: APR 2023
SCALE: N.T.S.
P1314



NOTES
PARK PLANTING

REV No.
2
DATE: APR 2023
SCALE: N.T.S.
P1320

SITE CONDITIONS

- VERIFY ALL EXISTING SITE CONDITIONS AND REPORT ANY DISCREPANCIES BEFORE COMMENCING WORK.
- THE CONTRACTOR SHALL VERIFY THE LOCATION OF ALL UTILITIES AND IS RESPONSIBLE FOR ANY DAMAGE TO SERVICES, EXISTING VEGETATION OR ANY OTHER FEATURES TO BE RETAINED.
- FOR ALL AREAS OF DISTURBANCE: NATIVE TOPSOIL IS TO BE STRIPPED, STOCK PILED, LABORATORY TESTED AND REPLACED AS PER TOPSOIL REQUIREMENTS.
- ENSURE THAT ALL PLANTING EQUIPMENT ARE CLEAN AND FREE OF INVASIVE SPECIES (E.G. PHRAGMITES) BEFORE ENTERING THE SUBJECT PROPERTY.

PLANT MATERIAL REQUIREMENTS

- PLANT MATERIAL LISTED IN THE PLANT SCHEDULE ARE MINIMUM SIZES +/- NURSERY GROWN AND UNIFORM SPECIMENS. NO SUBSTITUTIONS WILL BE PERMITTED WITHOUT WRITTEN APPROVAL FROM THE LANDSCAPE ARCHITECTS.
- DECIDUOUS TREES SHALL HAVE A STRAIGHT CENTRAL LEADER AND WELL BRANCHED 1.5M ABOVE GRADE UNLESS OTHERWISE STATED.
- CONIFEROUS TREES SHALL HAVE A STRAIGHT CENTRAL LEADER AND DENSELY BRANCHED TO WITHIN 0.3m OF THE GROUND.
- ALL PLANTING MATERIAL AND OPERATIONS TO MEET OR EXCEED THE HORTICULTURAL STANDARDS OF THE CANADIAN NURSERY LANDSCAPE ASSOCIATION AND THE HORTICULTURAL TRADE ASSOCIATION. ALL PLANT MATERIAL TO BE NO.1 GRADE NURSERY STOCK. UNSATISFACTORY STOCK WILL BE REFUSED ON THE SITE.
- SOD TO BE CANADA NO.1 NURSERY SOD, MEETING ONTARIO SOD GROWERS ASSOCIATION STANDARDS. ALL SOD AREAS TO RECEIVE 200MM DEPTH OF TOPSOIL UNLESS OTHERWISE INDICATED.

PLANTING NOTES

- LOCATIONS FOR PLANT MATERIAL AND PLANTING BEDS ARE TO BE MARKED OR STAKED OUT BY THE CONTRACTOR AND APPROVED BY THE LANDSCAPE ARCHITECT AND MUNICIPAL STAFF PRIOR TO INSTALLATION.
- ALL PLANT MATERIAL WHICH ARE SPECIFIED BY O.C. (ON CENTER SPACING) ARE TO BE PLANTED AS NOTED IN THE PLANT SCHEDULE.
- IN THE EVENT OF A DISCREPANCY BETWEEN THE PLANT LIST AND DRAWING, THE DRAWING WILL BE ASSUMED TO BE CORRECT.
- ALL MASS PLANTINGS OF SHRUBS SHALL BE IN CONTINUOUS BEDS AND MULCHED AS SPECIFIED.
- ALL TREE PITS SHALL INCLUDE TREATMENT WITH MICORRHIZAL FUNGI OF THE WALLS BEFORE PLANTING (2L OF "MIKE" OR SIMILAR PRODUCT SHALL BE USED FOR EACH 60MM CALIPER TREE)
- ALL TREES ARE TO BE STAKED OR GUY WIRED ACCORDING TO DETAILS PROVIDED. NO ACCESSIBLE OPEN HOLE TREE PITS SHALL BE PERMITTED OVERNIGHT.
- REMOVE BURLAP AND ROPE FROM THE TOP 1/3 OF ROOT BALLS.
- WATER AT TIME OF PLANTING AND WHENEVER DEEMED NECESSARY TO MAINTAIN THE TREES IN A HEALTHY CONDITION.
- ALL PLANT MATERIALS WHICH CAN NOT BE PLANTED IMMEDIATELY UPON ARRIVAL ON SITE SHALL BE PROPERLY HEELED IN OR WELL PROTECTED WITH SOIL OR SIMILAR MATERIALS TO PREVENT DRYING OUT AND SHALL BE KEPT MOIST UNTIL COMMENCEMENT OF PLANTING.
- NO ACCESSIBLE OPEN HOLE TREE PITS SHALL BE PERMITTED OVERNIGHT. ALL OPEN PITS SHALL BE ADEQUATELY PROTECTED BY BARRIERS OR FILLED IN WITH SOIL PRIOR TO THE END OF EACH PLANTING DAY.
- ALL NEW WORK TO BLEND NEATLY AND SMOOTHLY WITH EXISTING CONDITIONS.

INSPECTION AND WARRANTY


- GIVE TIMELY NOTICE TO THE LANDSCAPE ARCHITECT FOR THE REQUIRED START UP SITE INSPECTION TO REVIEW SITE CONDITIONS AND SCHEDULE FOLLOW UP INSTALLATIONS.
- INSTALLATION OF PLANT MATERIAL PRIOR TO INSPECTION BY THE LANDSCAPE ARCHITECT WILL BE THE CONTRACTOR'S RESPONSIBILITY.
- THE LANDSCAPE ARCHITECT RESERVES THE RIGHT TO REJECT ANY PLANTS, WHETHER INSTALLED OR NOT, WHICH DO NOT CONFORM TO THE SPECIFICATIONS AND/OR SITE DRAWING. REMOVE ALL REJECTED PLANTS FROM THE SITE IMMEDIATELY. DO NOT REMOVE ANY LABELS FROM PLANTS UNTIL PLANTS HAVE BEEN INSPECTED AND APPROVED BY THE LANDSCAPE ARCHITECT.
- ALL PLANT MATERIAL AND WORKMANSHIP WILL BE INSPECTED AND IS UNDER WARRANTY FOR A MINIMUM OF TWO YEAR FROM DATE OF WRITTEN ACCEPTANCE. ALL PLANT MATERIAL MUST BE IN A HEALTHY, VIGOROUS GROWING CONDITION SATISFACTORY TO THE CONTRACT ADMINISTRATOR AT THE END OF THE WARRANTY PERIOD OR BE REPLACED AT THE CONTRACTOR'S EXPENSE.
- FINAL ACCEPTANCE OF THE PROJECT WILL BE CARRIED OUT UPON COMPLETION OF ALL WORK INCLUDED IN THE CONTRACT.

TOPSOIL REQUIREMENTS

- PROVIDE MINIMUM SOIL VOLUME PER TREE AT 0.45m DEPTH FOR STREET TREES (OR ABOVE UTILITIES) AND MAX. 0.9m IN OTHER AREAS:
 - 18 m³ FOR LARGE TREES
 - 12 m³ FOR SMALL TREES
- PREPARED SOIL MIXTURE FOR EACH TREE PITS AND SHRUBS SHALL CONSIST OF HIGH QUALITY SOIL:
 - SIX PARTS OF FERTILE LOAM SOIL (50-60% SAND, 20-40% SILT, 6-10% CLAY, 2-5% ORGANIC), WITH A pH OF 7.5+ OR LESS, FREE OF CLAY LUMPS, DEBRIS, TOXIC SUBSTANCES, STONES, WOODY MATERIAL, WEED SEEDS AND GRASS ROOTS
 - ONE PART COARSE PULVERIZED CANADIAN PEAT MOSS
 - ONE PART OF WELL-ROTTED FARM MANURE
- PREPARED SOIL MIXTURE FOR SOD AREAS SHALL CONSIST OF MIN. 20cm HIGH QUALITY SOIL:
 - SIX PARTS OF FERTILE LOAM SOIL (50-60% SAND, 20-40% SILT, 6-10% CLAY, 2-5% ORGANIC), WITH A pH OF 7.5+ OR LESS, FREE OF CLAY LUMPS, DEBRIS, TOXIC SUBSTANCES, STONES, WOODY MATERIAL, WEED SEEDS AND GRASS ROOTS

PLANTING NOTES

THIS NOTES SHALL BE READ IN CONJUNCTION WITH P1320 ON THIS PAGE

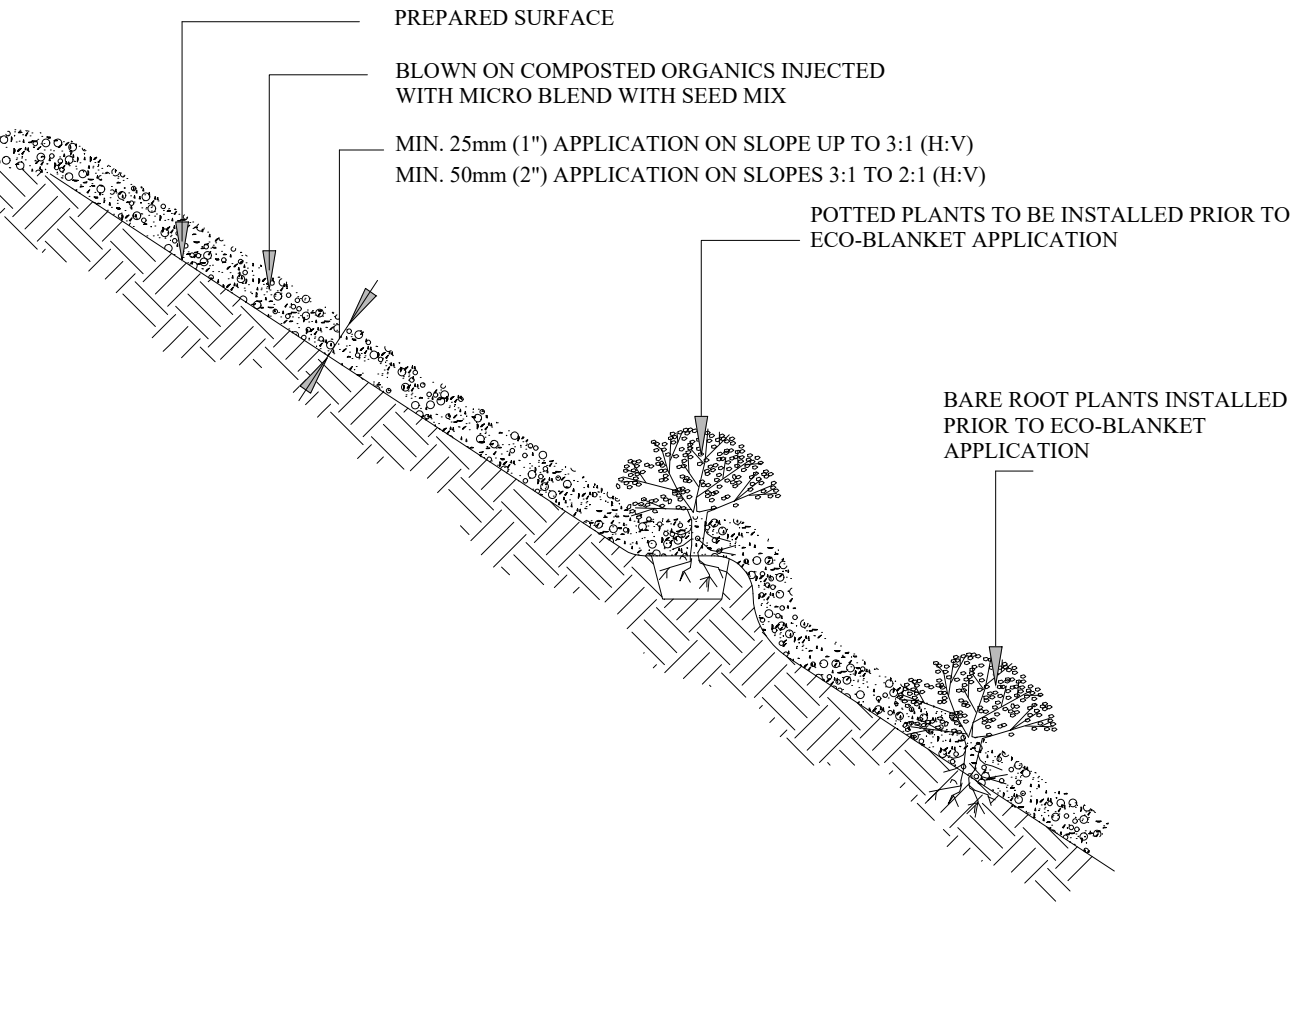

UPLAND PLANTING ZONE	
NO-MOW ZONE (INCLUDING ACCESS ROAD) APPROXIMATELY 1655 sq/m (+/-10%) (+/- MEASUREMENTS TO BE TAKEN ON SITE)	
SIMCOE COUNTY NATIVE UPLAND MIXTURE	
2% NEW ENGLAND ASTER (<i>Symphoricarum novae-angliae</i>)	
12% BLACK EYED SUSAN (<i>Rudbeckia hirta</i>)	
20% SAND DROPSIEED (<i>Sporobolus corymbosus</i>)	
20% CANADA WILD RYE (<i>Elymus canadensis</i>)	
4% CANADA GOLDEN ROD (<i>Solidago canadensis</i>)	
5% COMMON MILKWEED (<i>Asclepias syriaca</i>)	
1% WILD BERGAMONTE (<i>Monarda fistulosa</i>)	
1% SMOOTH BLUE ASTER (<i>Symphoricarum laevis</i>)	
15% LITTLE BLUE STEM (<i>Andropogon scoparius</i>)	
20% INDIANGRASS (<i>Sorghastrum nutans</i>)	

SEEDING RATE - 30kg PER HECTARE
SUPPLIED BY - OSC SEEDS 1-519-886-0557
ANNUAL OATS (*Avena sativa*) NURSE CROP TO BE APPLIED AT TIME OF NATIVE UPLAND PLANTING MIXTURE AT A RATE OF 22kg PER HECTARE. REFER TO TERRASEEDING NOTES AND MULCH APPLICATION SPECIFICATIONS IN THIS BOX FOR FURTHER DETAILS.

TERRASEEDING APPLICATION SPECIFICATIONS

ECOBANKET OR TERRASEEDING TACIFIER / FLEXGUARD HYDROMULCH SHALL BE APPLIED AS PER MANUFACTURER SPECIFICATIONS. SEE NOTES ON THIS PAGE.

TOP SOIL:

TOPSOIL SHALL BE PROVIDED TO A MINIMUM DEPTH OF 0.45m FOR TERRESTRIAL AREAS.
TOPSOIL QUALITY SHALL BE AS PER OPS5 MUNI 802. IT SHALL BE TESTED BY AN INDEPENDENT LABORATORY PRIOR TO INSTALLATION.

SEEDING AND TOP SOIL NOTES

1.0 Description:

This work shall consist of furnishing, constructing and maintaining an EcoBlanket[®] to Rexius specifications. EcoBlanket is a ground cover (surface blanket) of the Rexius specified compost/mulch (Erosion Blend) combined with a special additive (Microblend) constructed with a pneumatic blower to control and reduce soil erosion. An EcoBlanket stabilizes the soil, prevents splash, sheet and rill erosion, and removes suspended soil particles and contaminants from water moving off the site and into adjacent waterways or storm water conveyance systems. 1.1 This EcoBlanket must be applied by Landsource Organix Ltd., 100 Britannia Road East, Thornby, Ontario L0P 1E0, tollfree 1 877 548 8558 (toll free fax 1 877 548 8559) or equivalent certified EcoBlanket installer. 1.2 Materials must be applied using a pneumatic blower unit complete with a supplemental granular injection system capable of installing at least 15 cubic meters per hour. 1.3. Contractor must have at least 3 years of proven experience in successfully installing EcoBlankets[®]TM.

2.0 Material:

The EcoBlanket filtering material consists of the Rexius Erosion Blend of compost and mulch materials, according to the Rexius particle sizing specifications, in combination with the Rexius Microblend additive. 2.1 Particle size must meet exact specifications of the Rexius EcoBlanket Erosion Blend material supplied by a certified supplier/installer. 2.2 The compost portion of EcoBlanket shall be derived from well-decomposed organic matter source produced by controlled aerobic (biological) decomposition that has been sanitized through the generation of heat and stabilized to the point that it is appropriate for this particular application. Compost material shall be processed through proper thermophilic composting, meeting the Canadian Council of Ministers of the Environment's (CME) definition for a 'process to further reduce pathogens' (PRP). The compost portion shall meet the chemical, physical and biological properties (as outlined in the chart on reverse). These and all other required properties for the performance of the EcoBlanket are included in the Rexius EcoBlanket Manufacture Guidelines followed by certified suppliers/installers. 2.3 Rexius Microblend additive shall be injected into Erosion Blend material at time of EcoBlanket construction. 2.4 A proof of certification as an EcoBlanket supplier shall be submitted to the Landscape Architect for approval prior to installation. Test results for EcoBlanket performance shall be made available upon request. 2.5 Where seeding or planting is planned, Erosion Blend material must meet Rexius' minimum specification requirements for seeding purposes.

3.0 Construction:

3.1 The EcoBlanket shall be placed as shown on the plans or as directed by the Landscape Architect. 3.2 On areas with slopes 3:1 to 2:1 (HV) the EcoBlanket shall be uniformly applied directly at the soil surface with a pneumatic blower as specified by Rexius. EcoBlanket shall be applied at a depth of 50 mm minimum and approximately 90 cm over the top of the slope, or overlap into existing vegetation. On areas with slopes up to 3:1 (HV) the EcoBlanket shall be applied at a depth of 25mm minimum. In extreme conditions and where specified by the Engineer/Landscape Architect, EcoBerms shall be added and constructed at the top of the slope in parallel intervals down the profile of the slope (6 metres to 9 metres apart) if necessary. (The Engineer/Landscape Architect shall specify berm requirements) 3.3 Rexius Microblend shall be applied/injected at a minimum rate of 615 kgs. per hectare (or as specified by Rexius), to be confirmed by inspector/project manager. 3.4 EcoBlanket application depth may be modified based on specific site (e.g. soil characteristics, existing vegetation) and climatic conditions, as well as particular project related requirements. The severity of slope grade, as well as slope length will also influence the addition of EcoBerms and number of EcoBerm placements in combination with the EcoBlanket. 3.5 If temporary or long-term vegetation is required, Erosion Blend material may be injected with seed during application. The Engineer/Landscape Architect shall specify seed requirements and the compost/mulch component shall abide by the minimum standards set by Rexius for seeding. 3.6 Where vegetation is to be established, slightly roughen (scarify) slopes and remove large clods, rocks, stumps, roots larger than 50 mm in diameter and debris on slopes. This soil preparation step may be eliminated where approved by the Landscape Architect/Designer, or where seeding or planting is not planned. Where practical, track (compact) perpendicular to contours on the slope using a bulldozer before applying EcoBlanket injected with seed. 3.7 Do not use EcoBlankets in areas of concentrated flow (ie. ditches, streams, etc.) 3.8 Unless otherwise allowed by Landscape Architect, seeding shall be performed within the local region's seedling deadlines.

4.0 Maintenance:

The Contractor shall maintain the EcoBlanket in a functional condition at all times. Contractor shall make periodic inspections of the EcoBlanket for effectiveness and shall immediately correct all deficiencies. Where deficiencies exist, additional EcoBlanket material shall be installed immediately to required depth.

5.0 Method of Measurement:

EcoBlanket shall be measured by the square metre, complete in place.

6.0 Performance:

6.1 Place EcoBlankets on denuded areas immediately or as directed by Landscape Architect. EcoBerms and/or temporary or permanent vegetation shall be applied/established when necessary, along with other appropriate structural measures and controls, for additional erosion and sediment control. 6.2 The work specified in this Section consists of designing, providing, and maintaining erosion and sedimentation controls as necessary. All existing and foreseeable future conditions that affect the work inside and outside the site limits must be acknowledged as the Contractor's responsibility. 6.3 Contractor is responsible for providing effective sediment control measures based on performance. Contractor may, with approval from the Landscape Architect, work outside the minimum construction requirements to establish a working erosion control system.

Parameters1.4 Reported as (units of measure) EcoBlanket to be Vegetated EcoBlanket to be left Un-vegetated
PIE2 pH units 5.0 - 8.5 N/A
Soluble Salt Concentration2 (electrical conductivity) dS/m (mmhos/cm) Maximum 5 N/A
Stability3 Carbon Dioxide Evolution rate mg CO2-C per g OM per day < 8 N/A
Physical Contaminants (man-made inerts) % dry weight basis < 1 < 1

- Recommended test methodologies are provided in Test Methods for the Examination of Composting and Compost (SCC through BNQ)
- Each specific plant species requires a specific pH range. Each plant also has a salinity tolerance rating, and maximum tolerable quantities are known. When specifying the establishment of any plant or turf species, it is important to understand their pH and soluble salt requirements, and how they relate to the compost in use.
- Stability/Maturity rating is an area of compost science that is still evolving, and as such, other various test methods could be considered. Also, never base compost quality conclusions on the result of a single stability/maturity test.
- Landscape Architect may modify the allowable compost specification ranges based on specific field conditions and plant requirements.

ECOBANKET SPECIFICATIONS AND DETAIL

DETAIL ADAPTED FROM LANDSOURCE ORGANIX EcoBlanket (tel.:1-877-548-8558)



GENERAL NOTES

CONTRACTOR IS RESPONSIBLE FOR ALL LOCATES INCLUDING ALL UNDERGROUND SERVICES PRIOR TO ANY EXCAVATION OR INSTALLATIONS. THE CONTRACTOR IS REQUIRED TO NOTIFY THE VARIOUS UTILITY COMPANIES 48 HOURS PRIOR TO THE COMMENCEMENT OF ANY WORK.

ANY ACCOMPANYING DOCUMENTATION RELATING TO THE LANDSCAPE PLAN AND/OR PRESERVATION PLAN SUCH AS TENDER DOCUMENTS AND CHANGE NOTICES ARE TO BE ENDORSED BY J.D.B. ASSOCIATES LIMITED PRIOR TO THE BEGINNING OF ANY SITE WORKS. IN THE EVENT THAT OF A DISCREPANCY THE DRAWING SHALL BE ASSUMED CORRECT.

IT IS THE RESPONSIBILITY OF THE PERSON OR PERSONS RESPONSIBLE FOR THE CONSTRUCTED WORKS TO NOTIFY THE LANDSCAPE ARCHITECT WHEN PREPARED FOR ANY REQUIRED INSPECTIONS AND SIGN OFFS.


SCHEDULED MEETINGS SHALL TAKE PLACE AT THE CLOSEST MUTUALLY CONVENIENT TIME.

No.	REVISION	DATE	APRVD.
1.	COMPLETED FOR SUBMISSION TO THE CITY OF BARRIE	May 24, 2024	ST
2.	REVISED AS PER CITY COMMENTS	June 24, 2024	ST
3.	REVISED AS PER CITY COMMENTS	September 13, 2024	ST

ALL DRAWINGS AND SPECIFICATIONS ARE INSTRUMENTS OF SERVICE AND ARE THE PROPERTY OF JDB ASSOCIATES LIMITED. DRAWINGS ARE NOT TO BE MODIFIED AND/OR REPRODUCED WITHOUT THE WRITTEN CONSENT OF JDB ASSOCIATES LIMITED. REPRODUCTION OF DRAWINGS IN ANY FORM WITHOUT THE CONSENT OF JDB ASSOCIATES LIMITED VOIDS THE DRAWING AT WHICH TIME JDB ASSOCIATES LIMITED ACCEPTS NO LIABILITY FOR THE DRAWING CONTENT OR WORKS RESULTING FROM SAID REPRODUCTION. DRAWINGS MAY BE REPRODUCED BY MUNICIPAL AND GOVERNMENT AGENCIES RESPONSIBLE FOR APPROVALS FOR THEIR OWN USE. JDB ASSOCIATES LIMITED IS NOT RESPONSIBLE FOR THE ACCURACY OF SURVEY, ARCHITECTURAL, MECHANICAL, ENGINEERING OR ELECTRICAL INFORMATION SHOWN ON THE DRAWING. FOR FURTHER INFORMATION REFER TO APPROPRIATE SURVEY, ARCHITECTURAL, MECHANICAL, ENGINEERING OR ELECTRICAL DRAWINGS PRIOR TO PROCEEDING WITH ANY WORKS.

IT IS THE RESPONSIBILITY OF THE CONTRACTOR TO VERIFY ALL DIMENSIONS ON THE SITE AND REPORT ANY DISCREPANCIES OR VARIATIONS FROM THE SUPPLIED INFORMATION TO THE LANDSCAPE ARCHITECT WITH THE PROJECT. JDB ASSOCIATES LIMITED IS NOT RESPONSIBLE FOR THE ACCURACY OF SURVEY, ARCHITECTURAL, MECHANICAL, ENGINEERING OR ELECTRICAL INFORMATION SHOWN ON THE DRAWING. FOR FURTHER INFORMATION REFER TO APPROPRIATE SURVEY, ARCHITECTURAL, MECHANICAL, ENGINEERING OR ELECTRICAL DRAWINGS PRIOR TO PROCEEDING WITH ANY WORKS.

THIS DRAWING IS NOT TO BE SCALED.

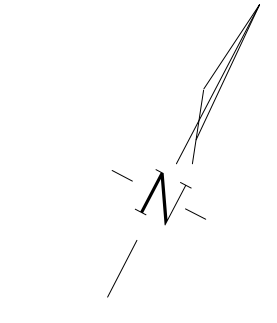


BASE PLAN REVISED: FEBRUARY, 2024

Client info:
County of Simcoe, Social Housing Department
1110 Highway 526, Midhurst, Ontario L9X 1N6
Phone: 705-726-9300 Ext. 1055

ACCEPTED BY:

DATE

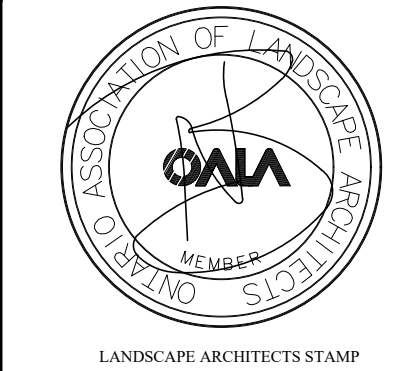


ASSOCIATION OF LANDSCAPE ARCHITECTS OF ONTARIO
MEMBER

LANDSCAPE ARCHITECTS STAMP
6155 KENNEDY ROAD, UNIT 10, MISSISSAUGA, ONTARIO L4V 1L1

JDB ASSOCIATES LTD.

Urban Designers
Landscape Architects
Arborists

274 Burton Ave., Suite 1201
Barrie, Ontario
L4N 5W4










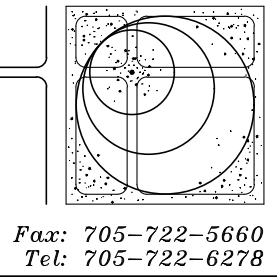



Fax: 705-722-5660
Tel: 705-722-6278

20 ROSE STREET
PART OF LOTS 7 AND 8, REGISTERED PLAN 114
City of Barrie

LANDSCAPE PLAN DETAILS


SCALE: NTS	DESIGNED BY: ST	REVIEWED BY: NB
CITY FILE No. D28-087-2022	OUR FILE REF. # 30-23	LD-3

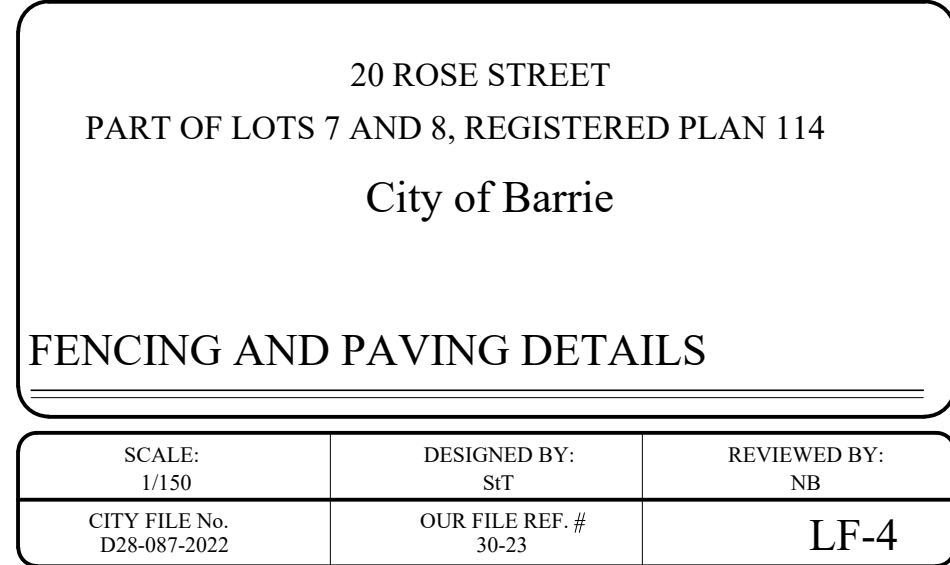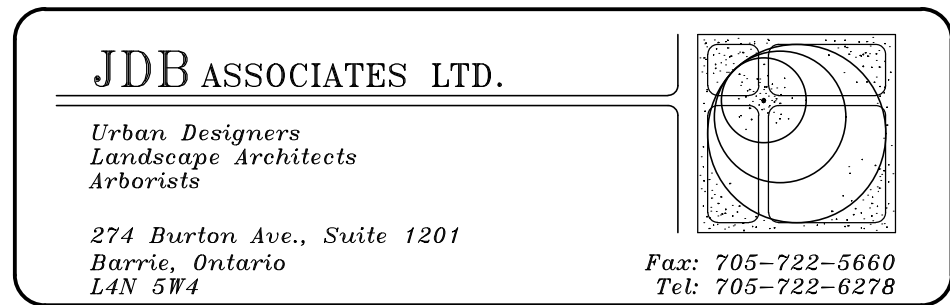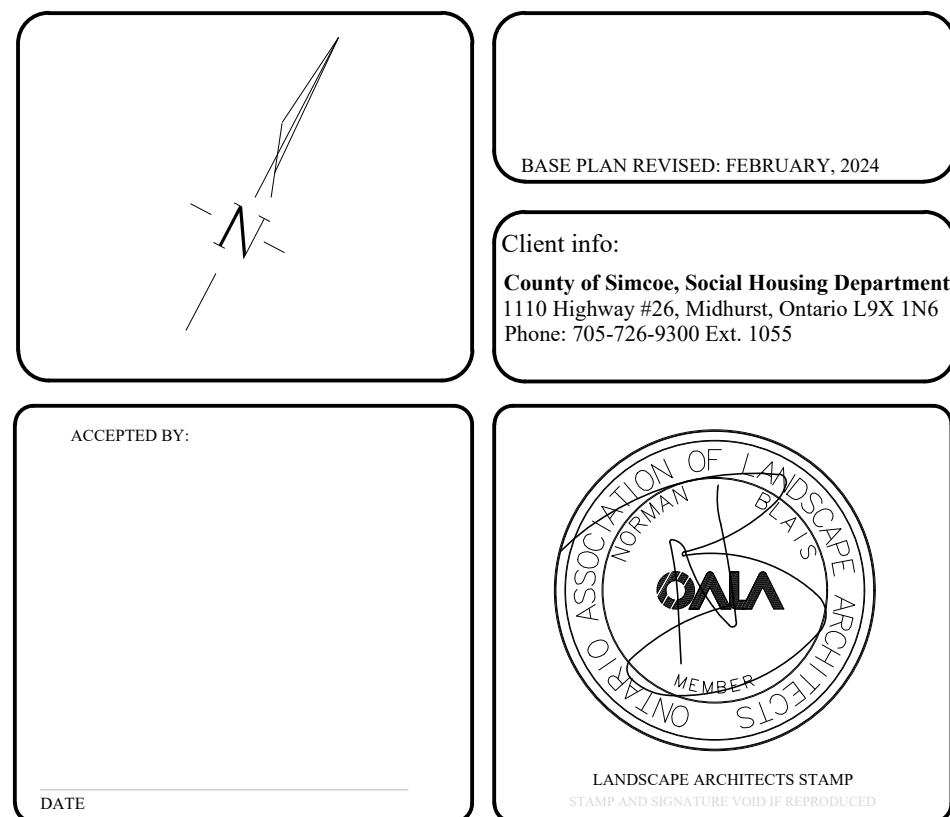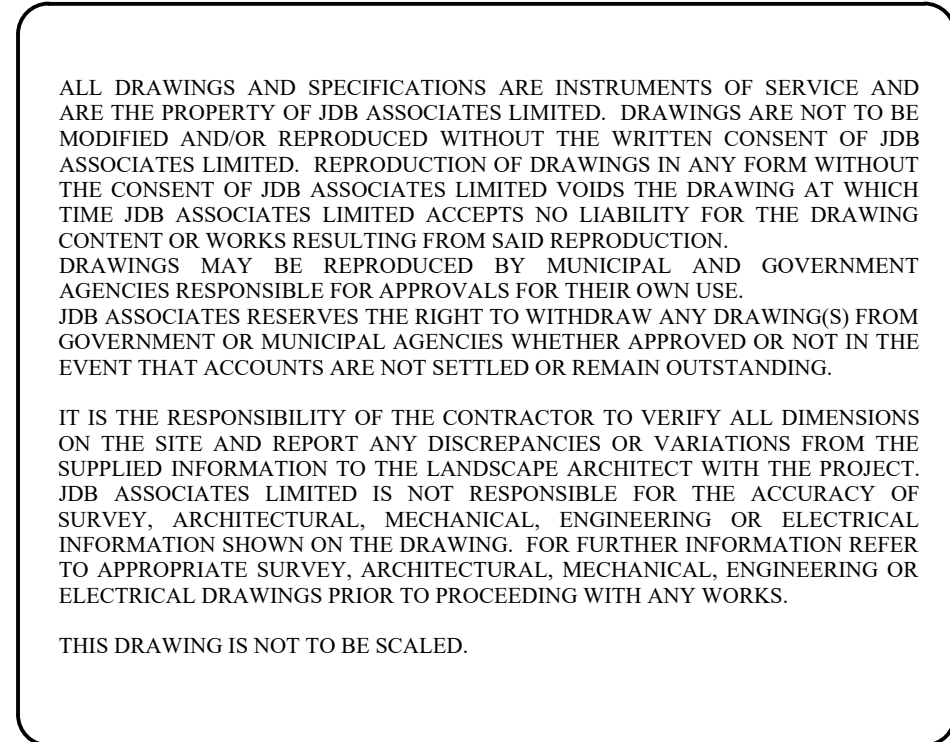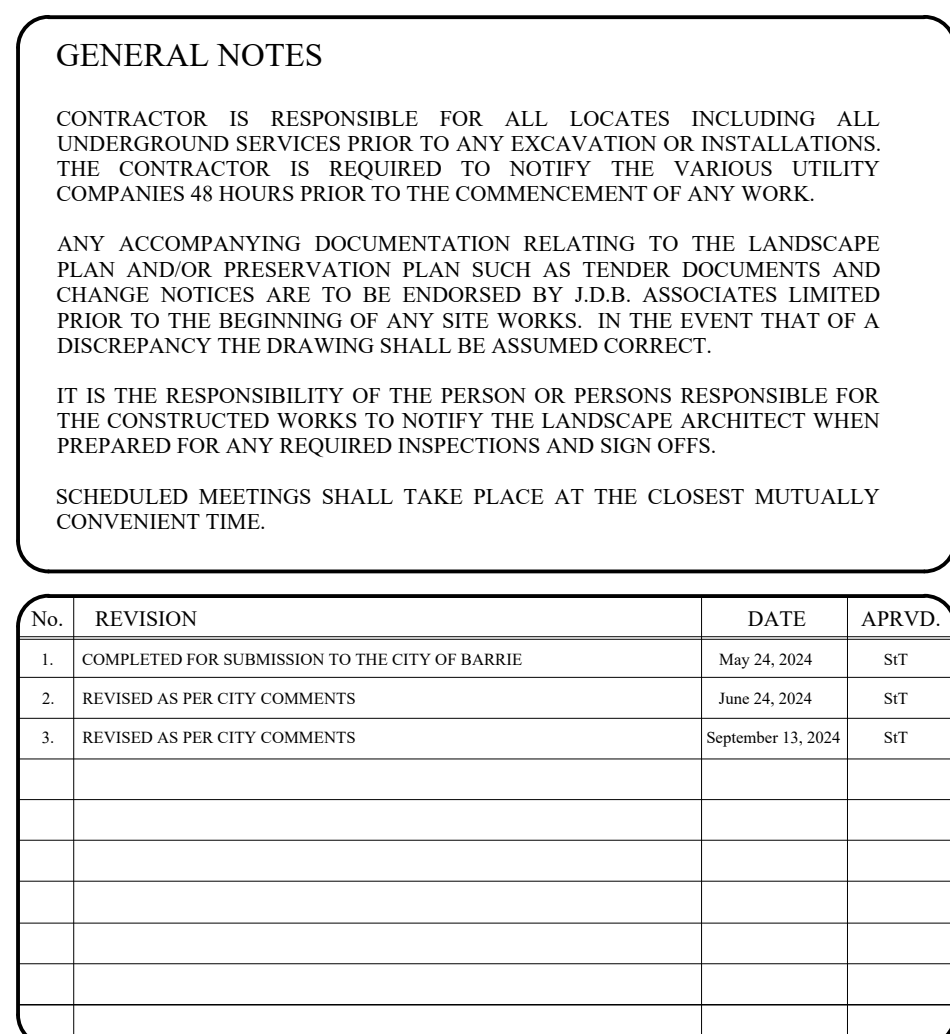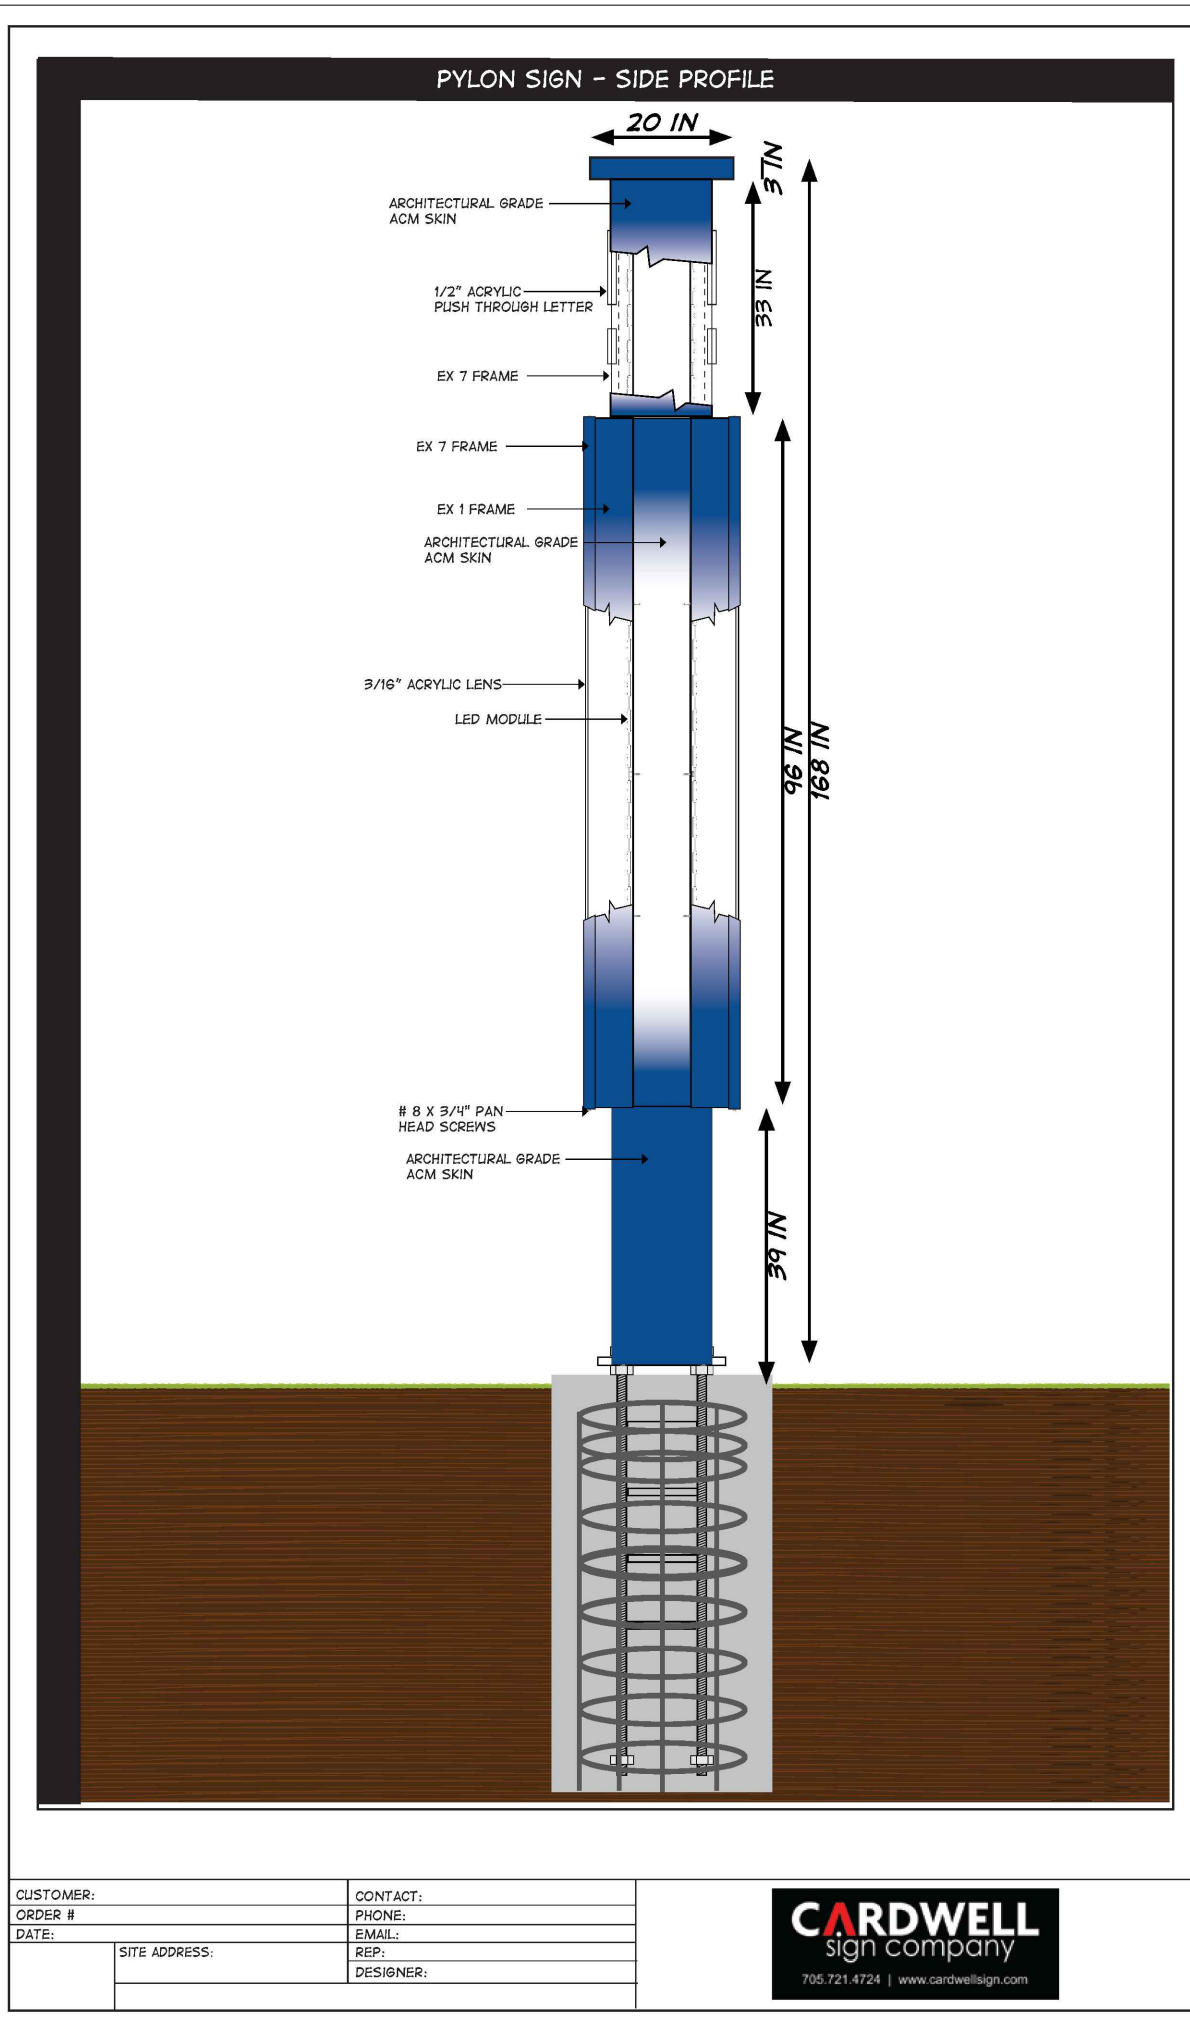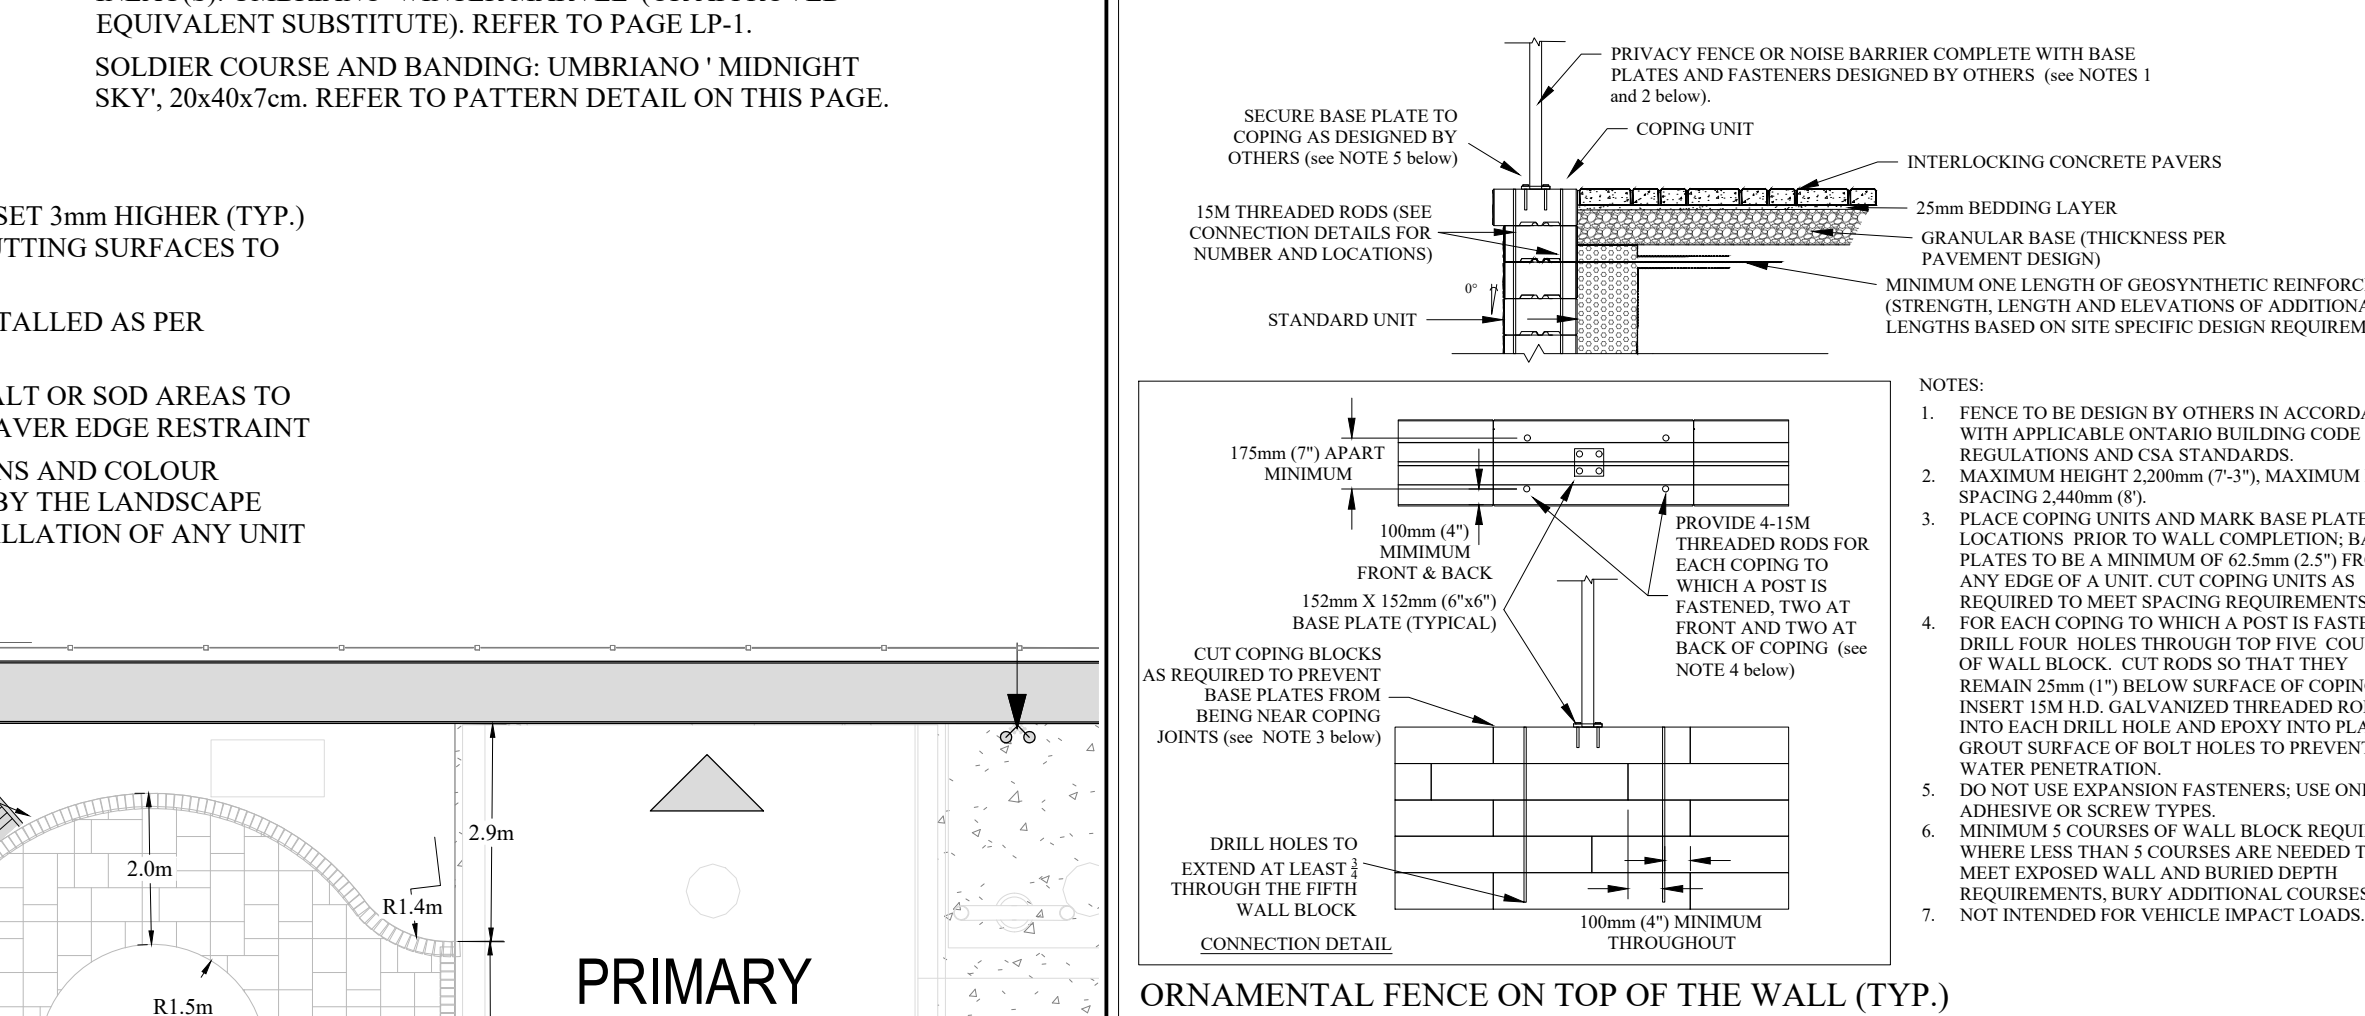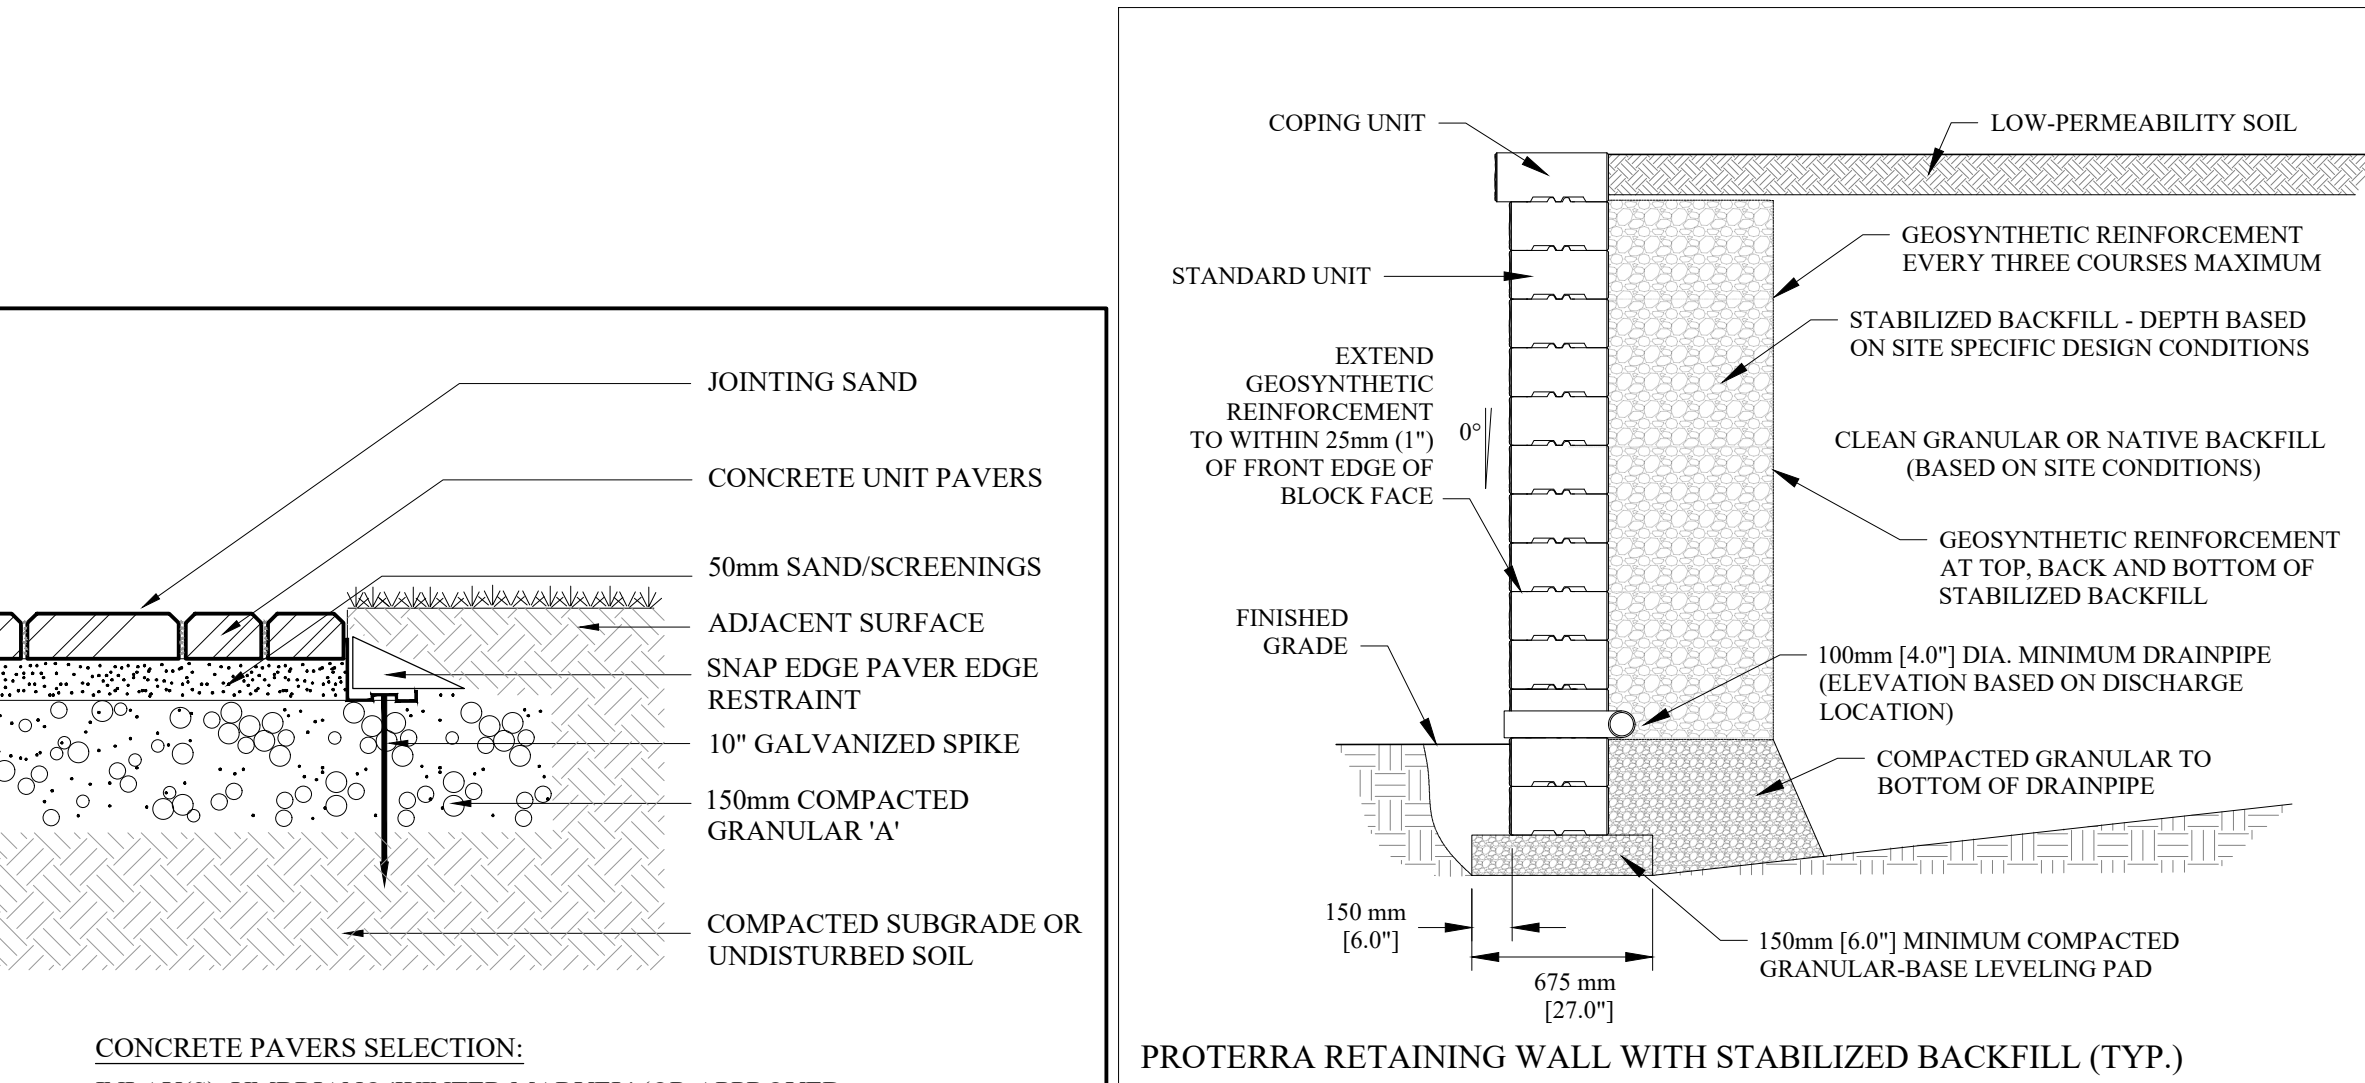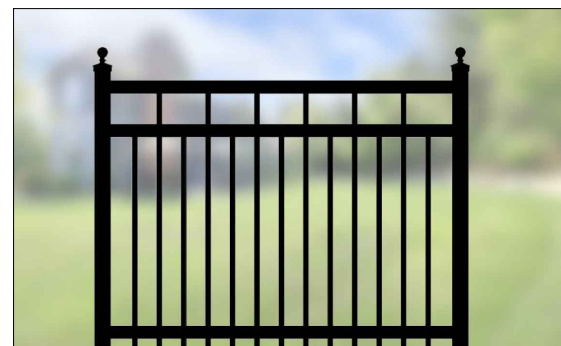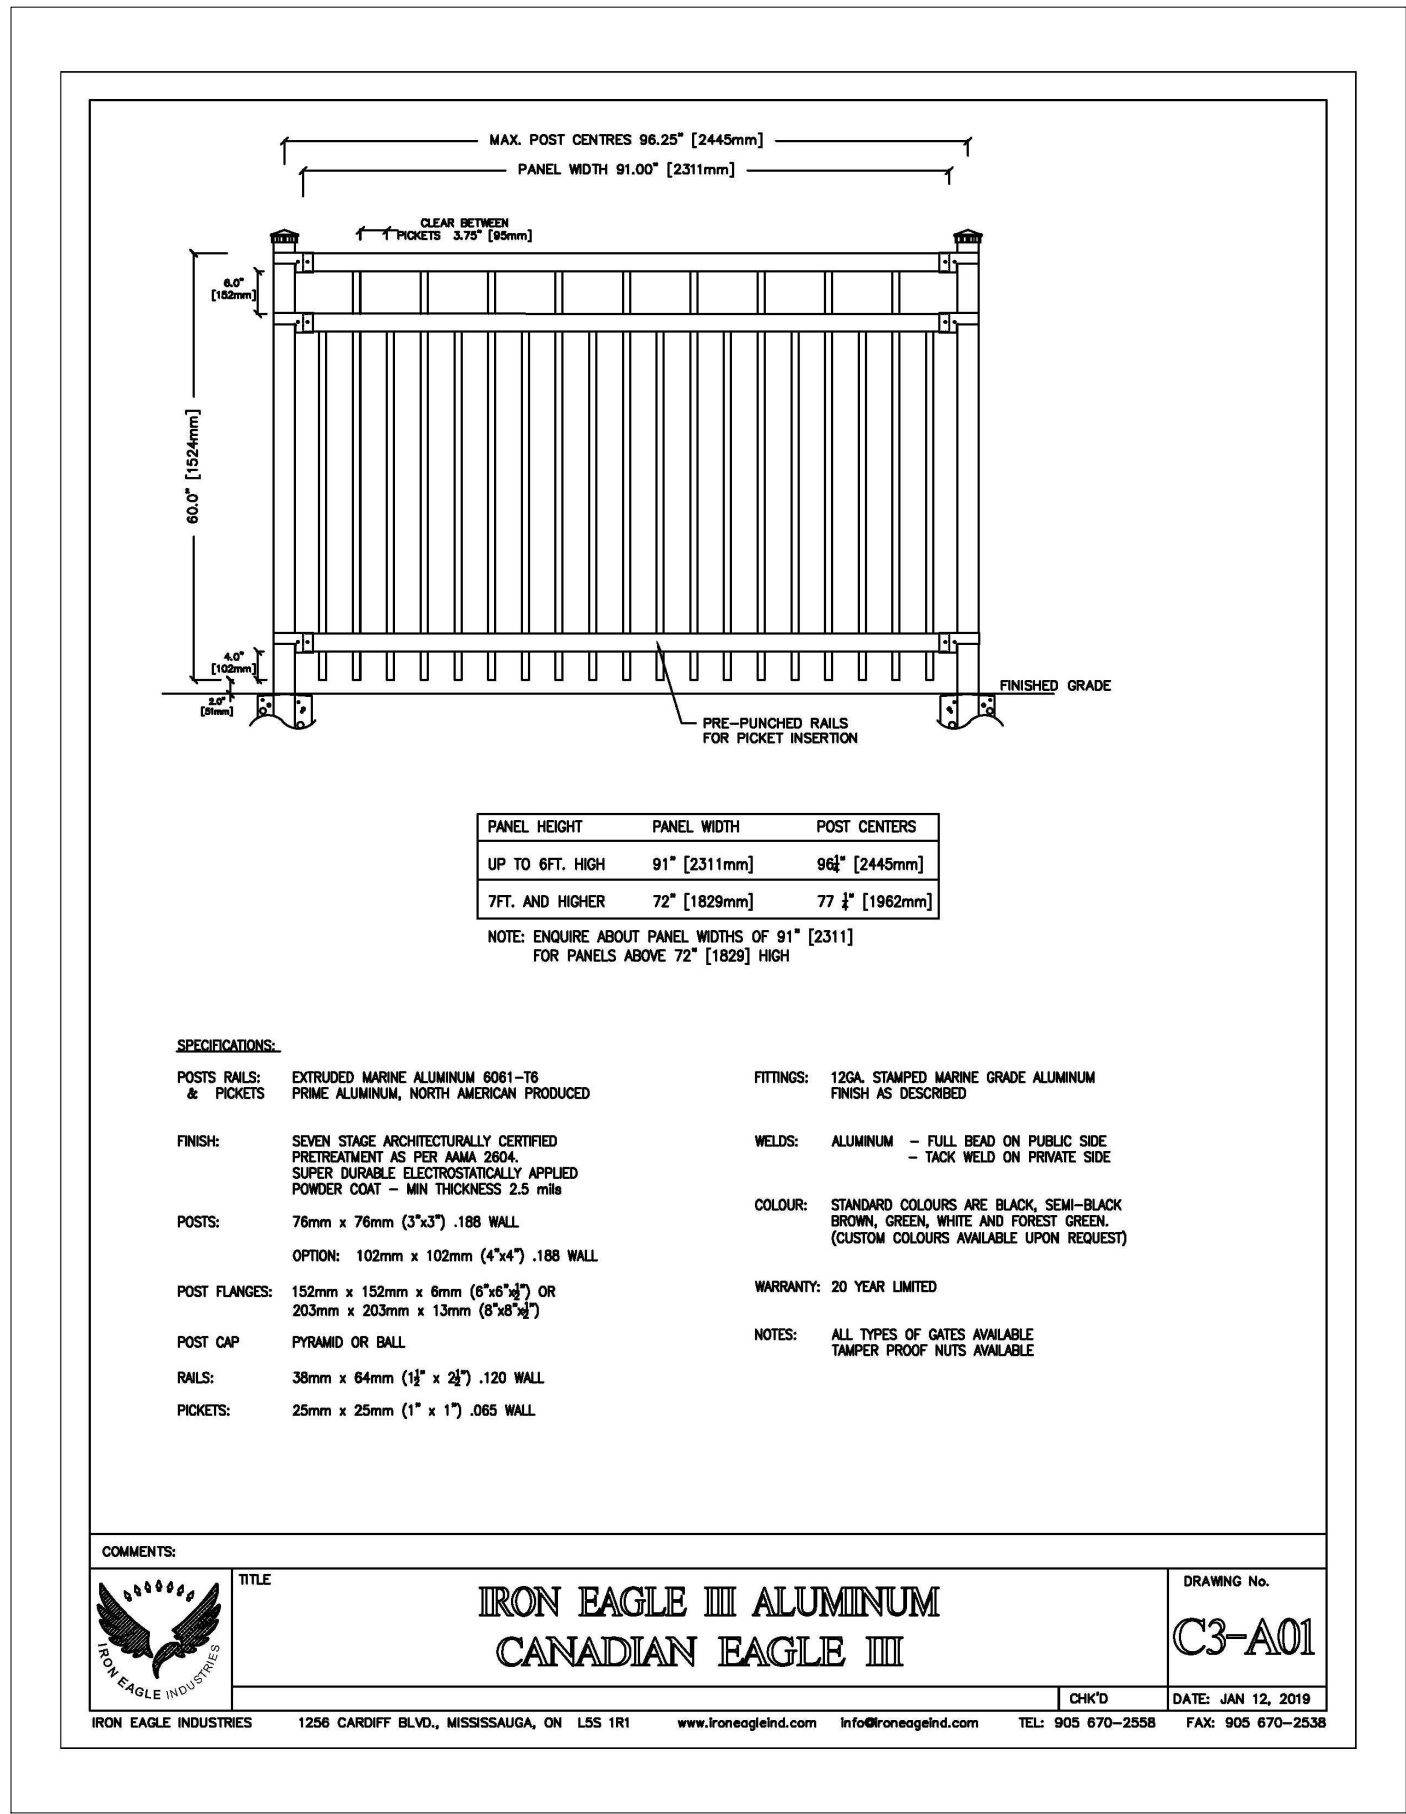

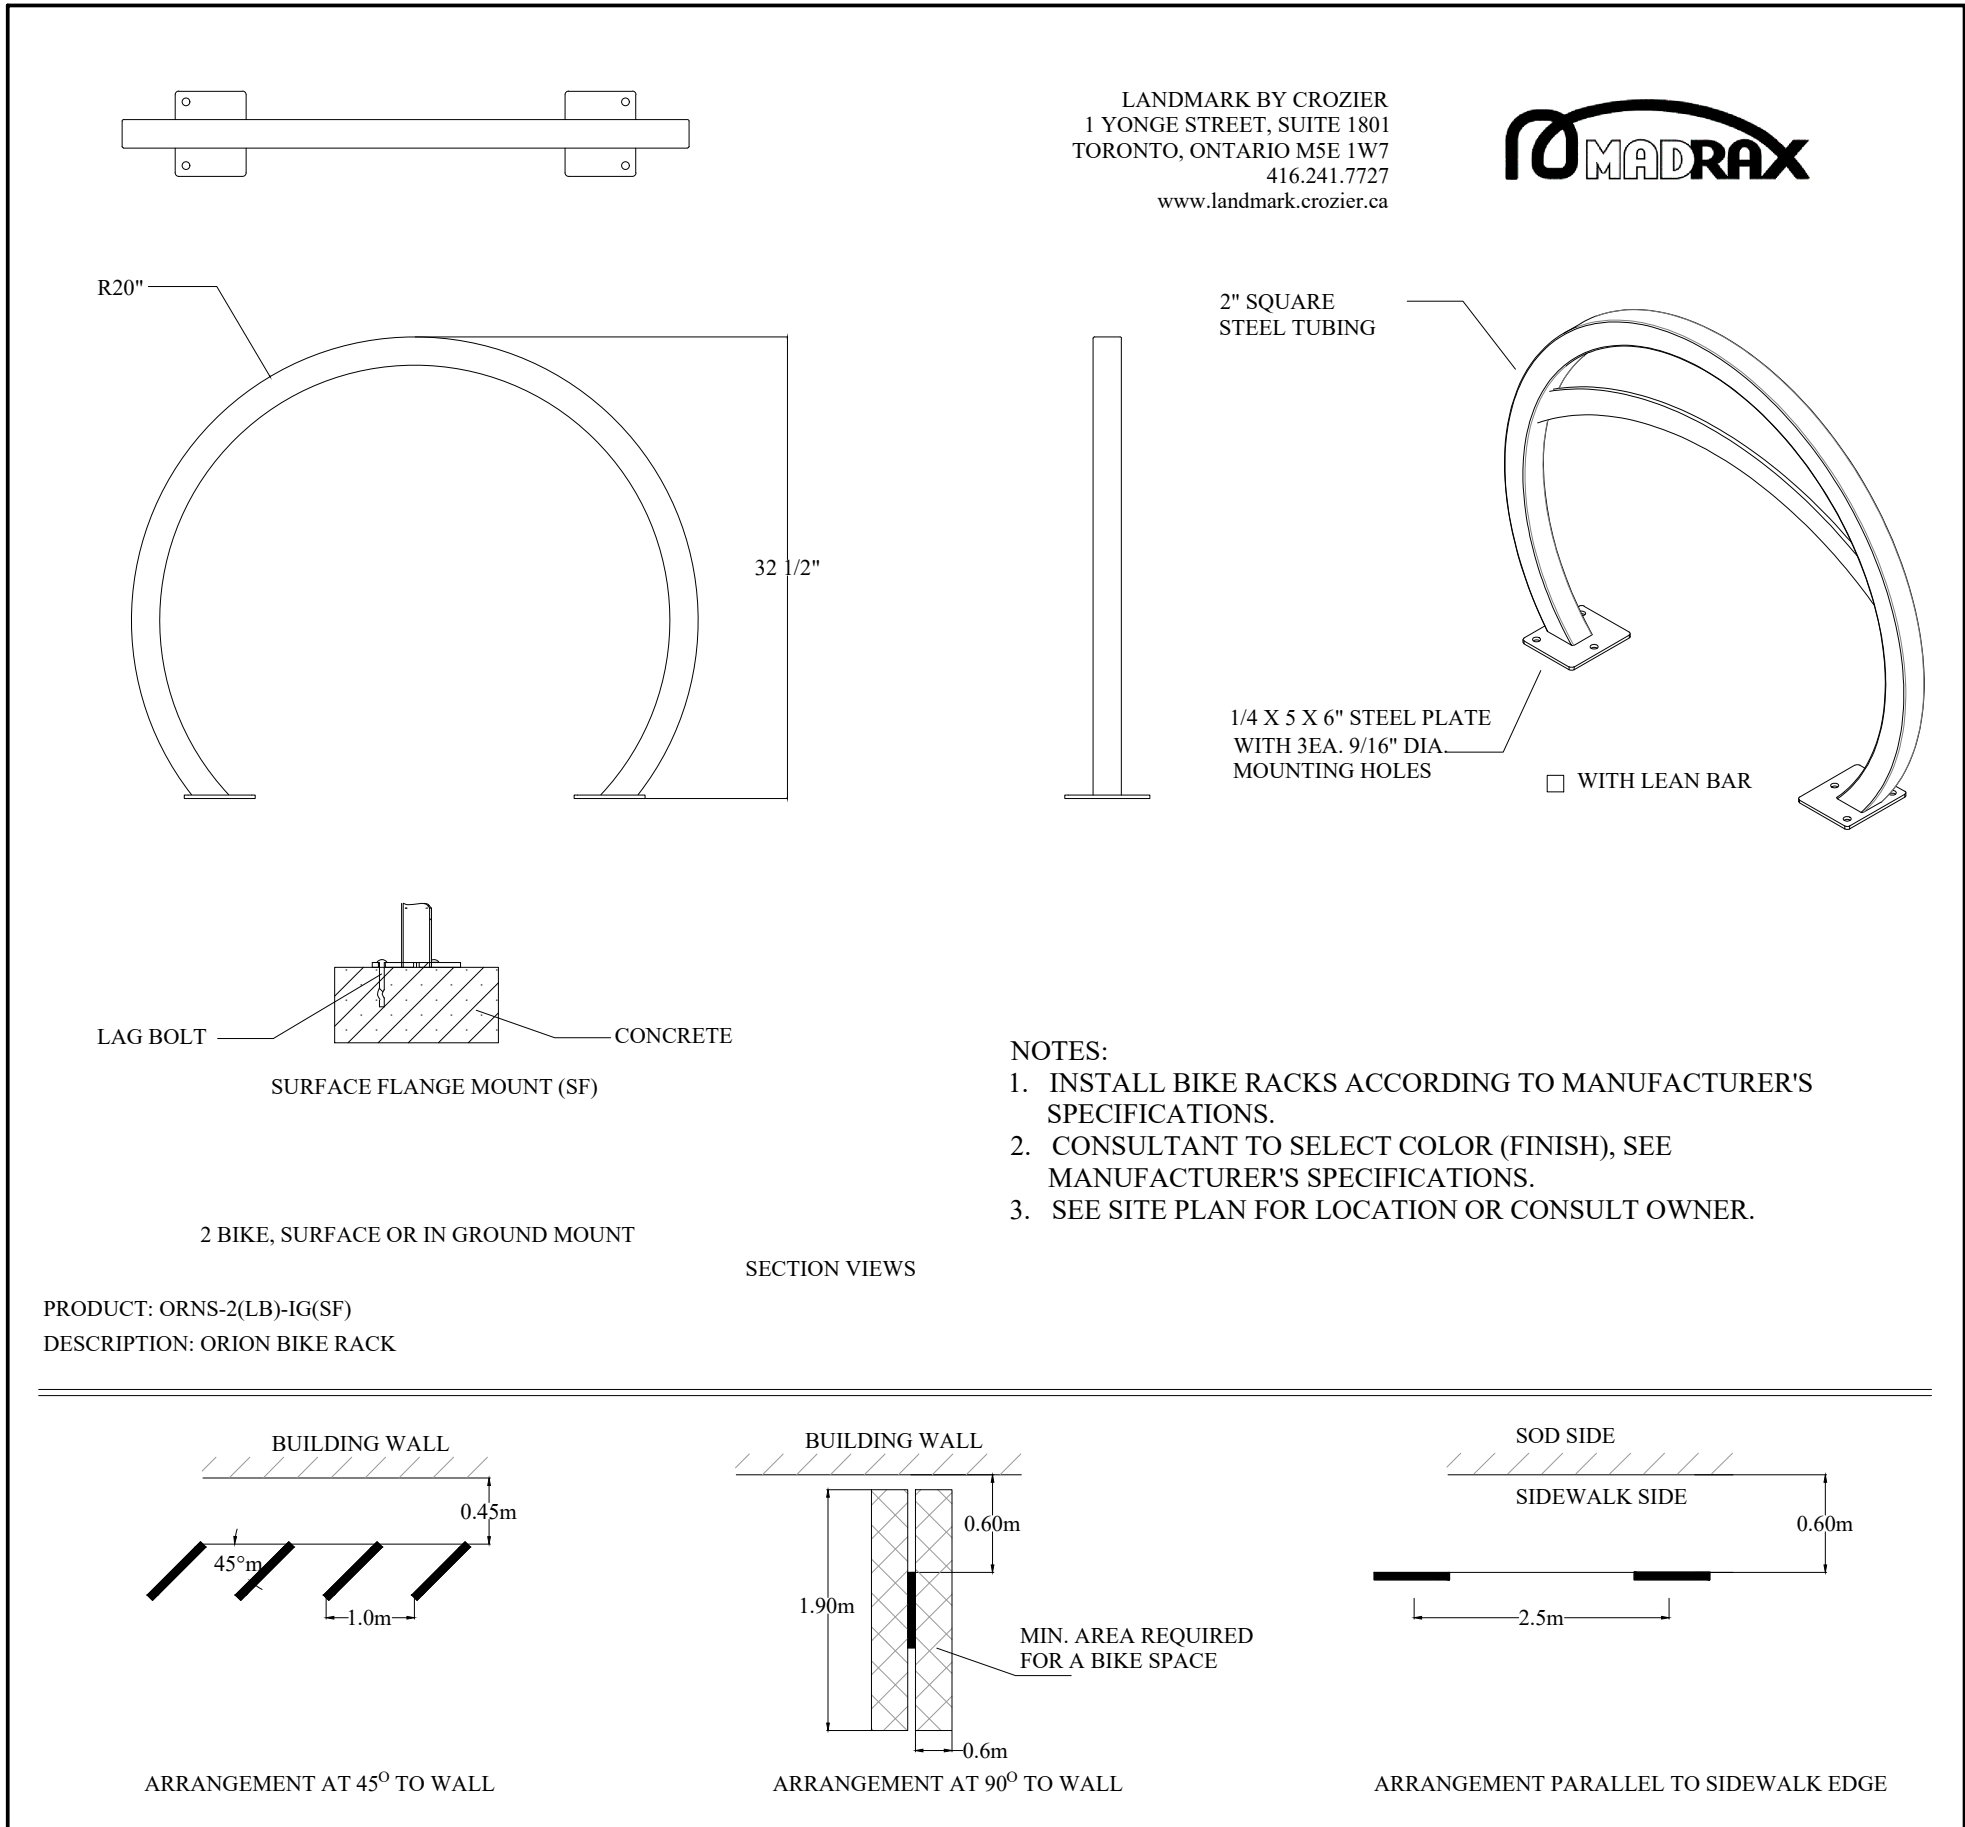

BIKE RACK DETAIL

N.T.S.

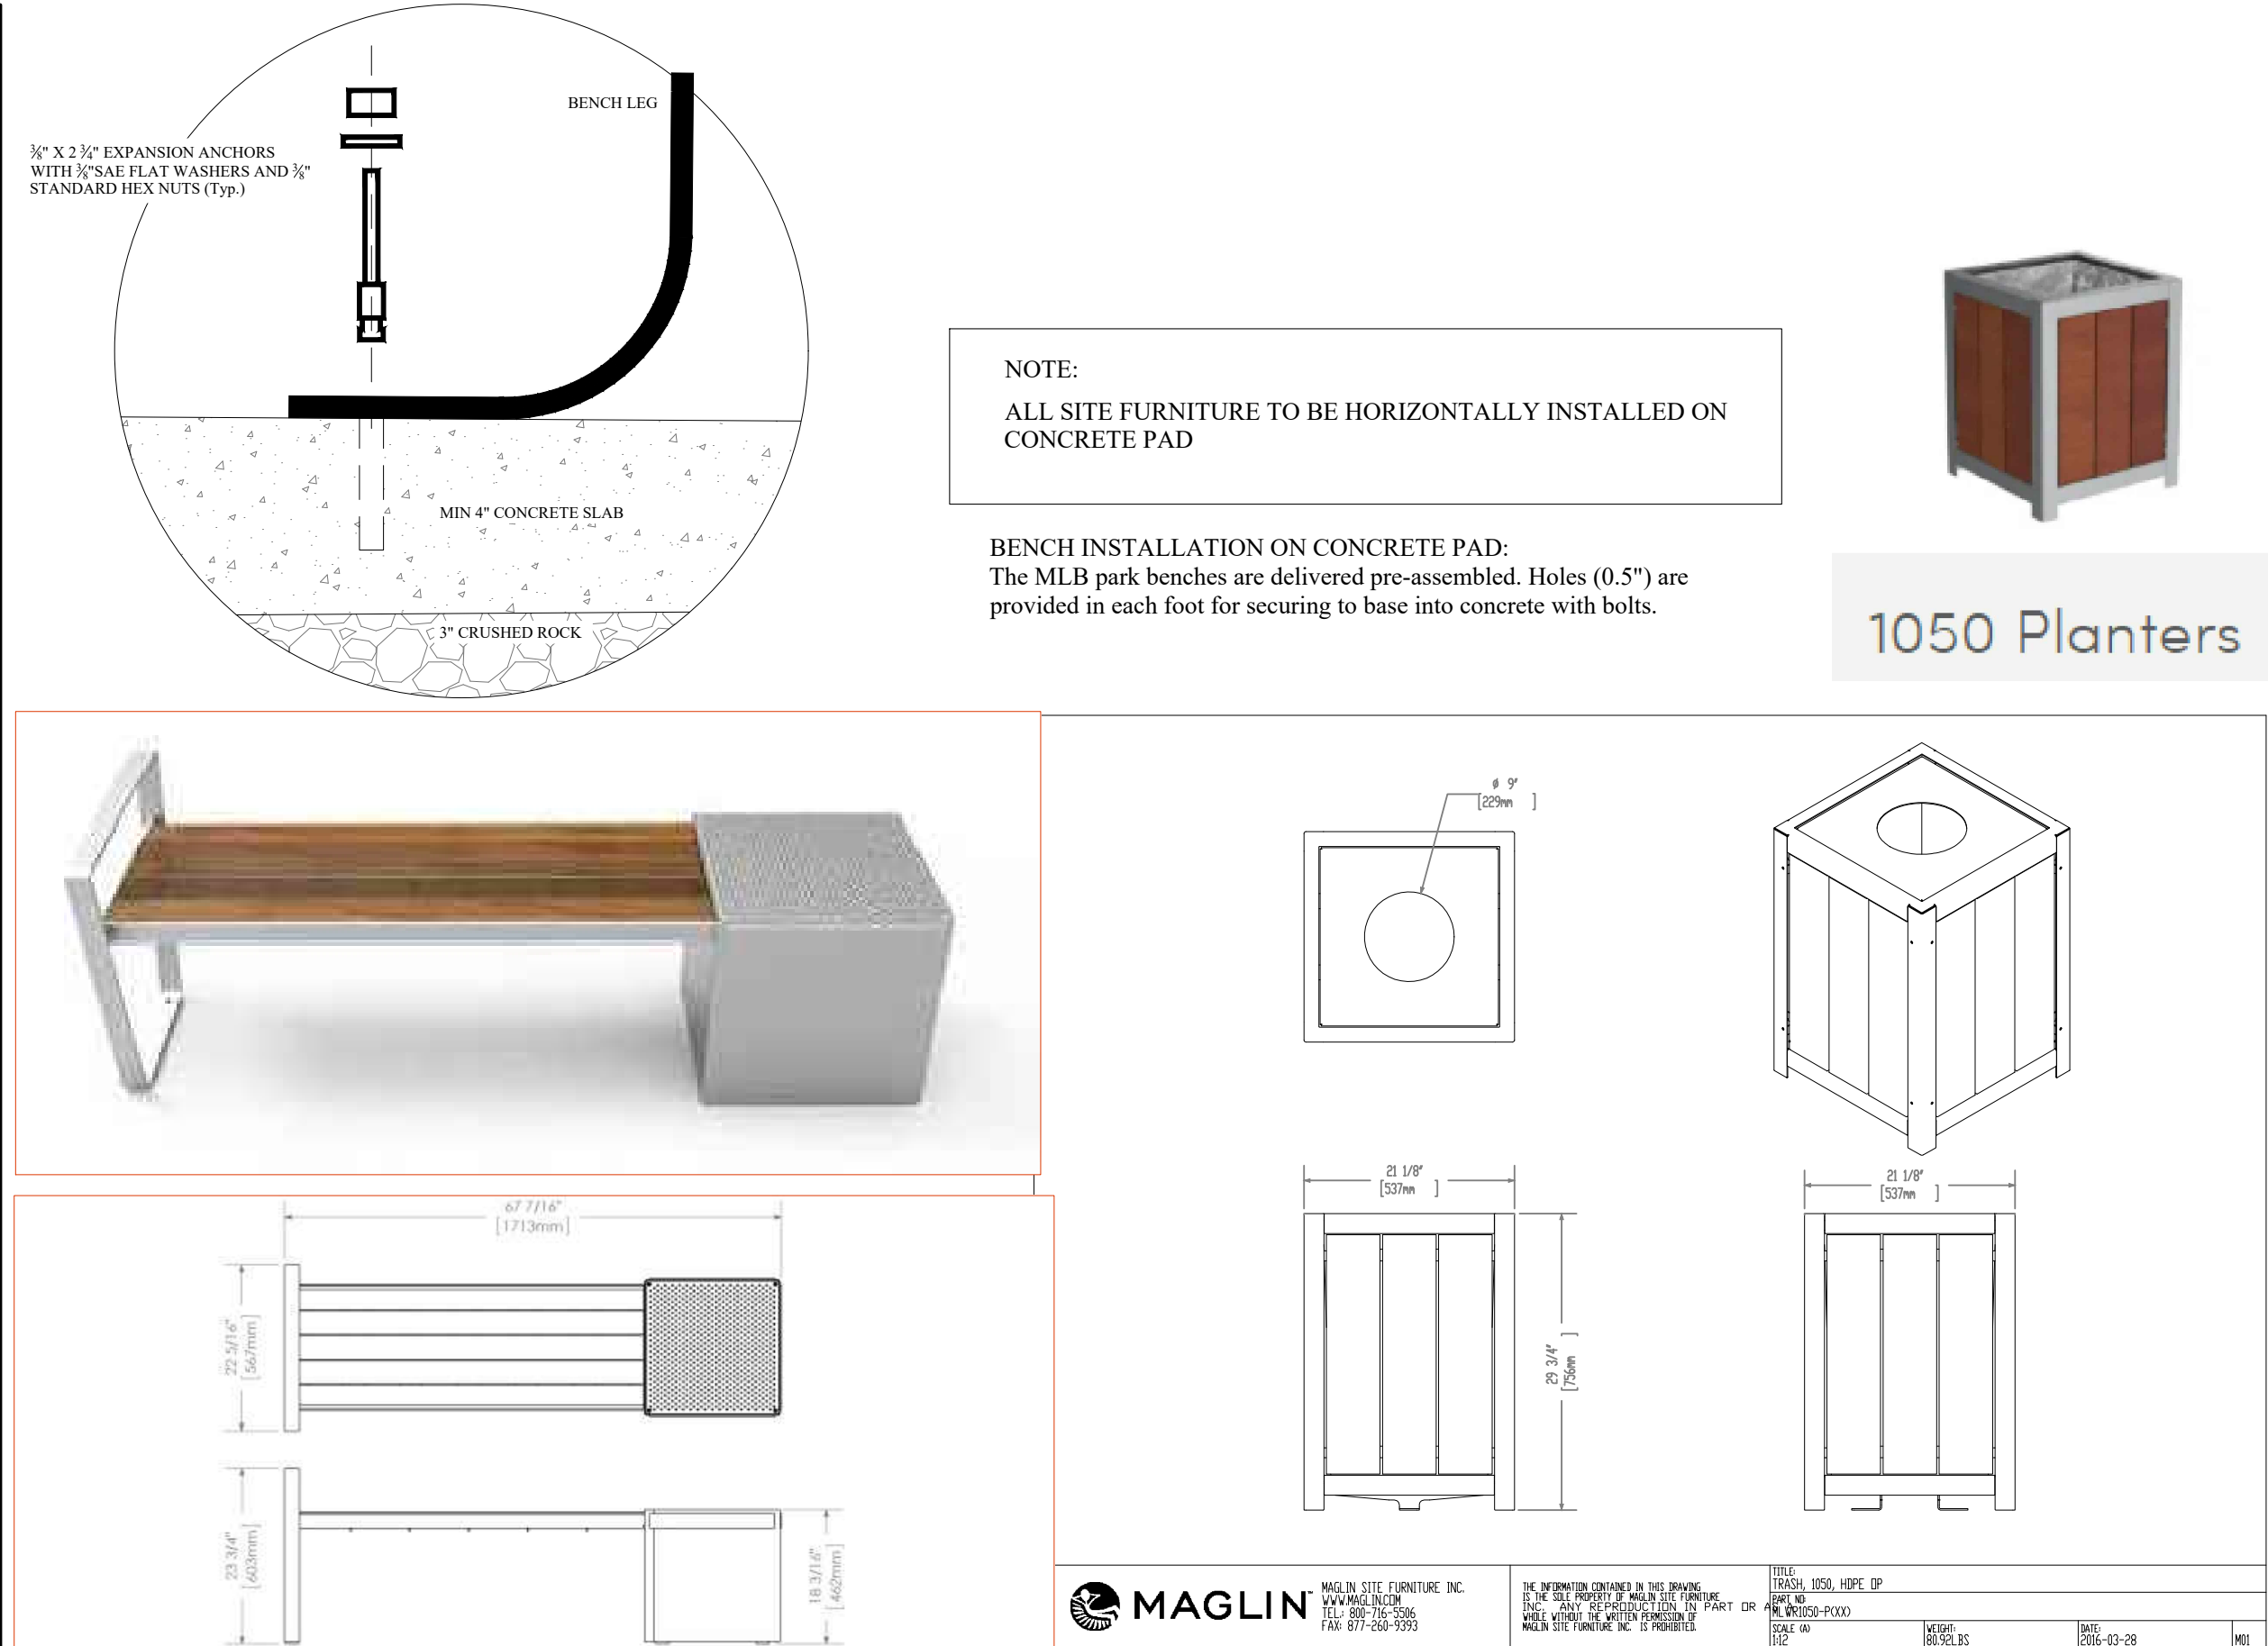


MAGLIN BENCH AND TABLE MODEL: LXM1500-00037

TRASH CONTAINERS

MAGLIN FURNITURE SYSTEMS LTD. P.O.BOX 22077, WOODSTOCK, ON N4S 8Y1, TEL: 519-539-6776





22' X 14' GARDEN SHED (TYP.) BY LIMESTONE TRAIL OR SIMILAR APPROVED EQUAL

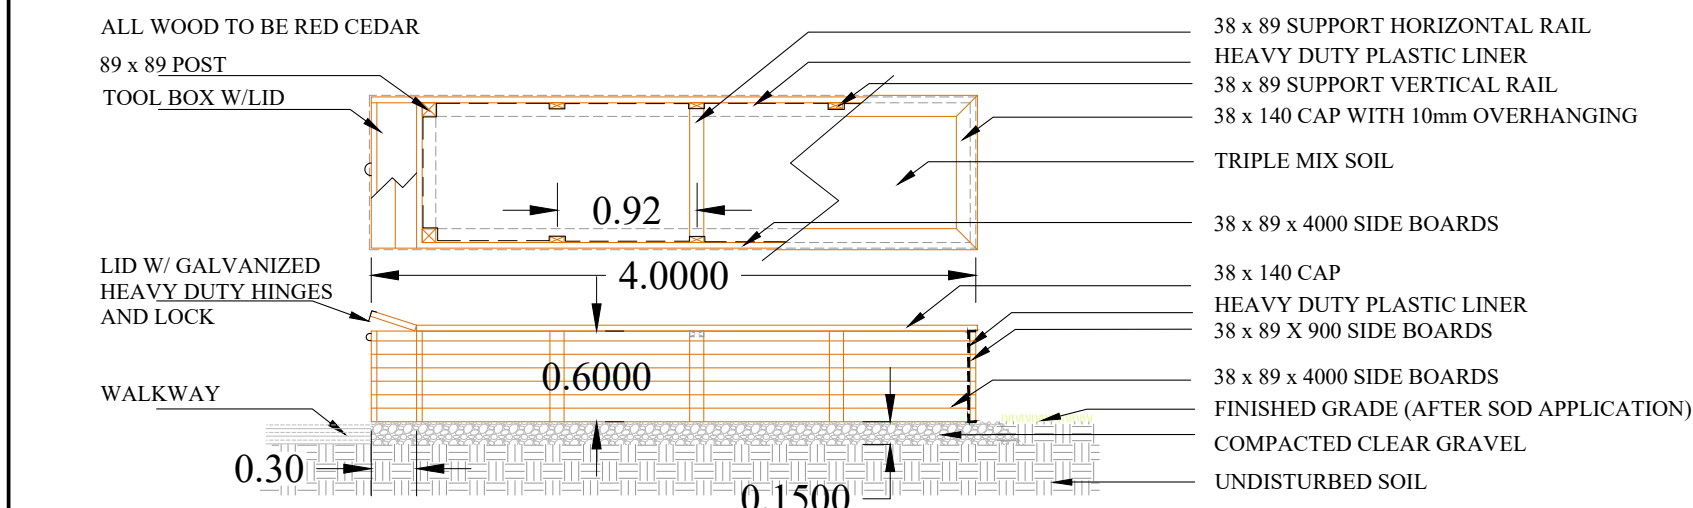


GARDEN BOX DETAIL (TYP.)



NON-SMOKING SHELTER DETAILS (typ.)

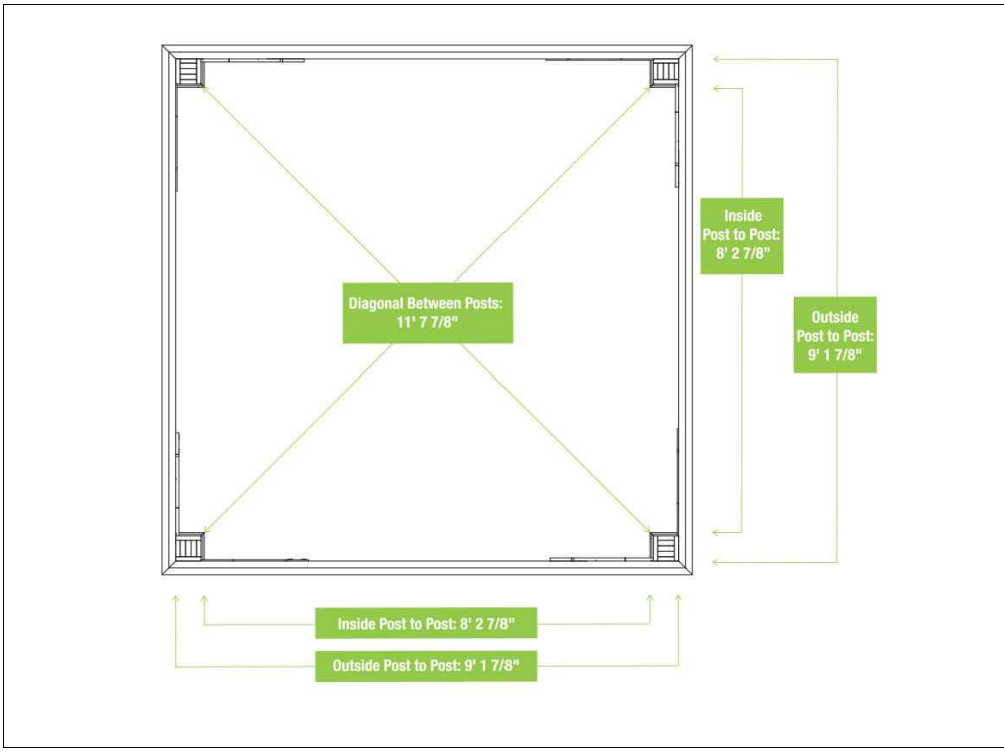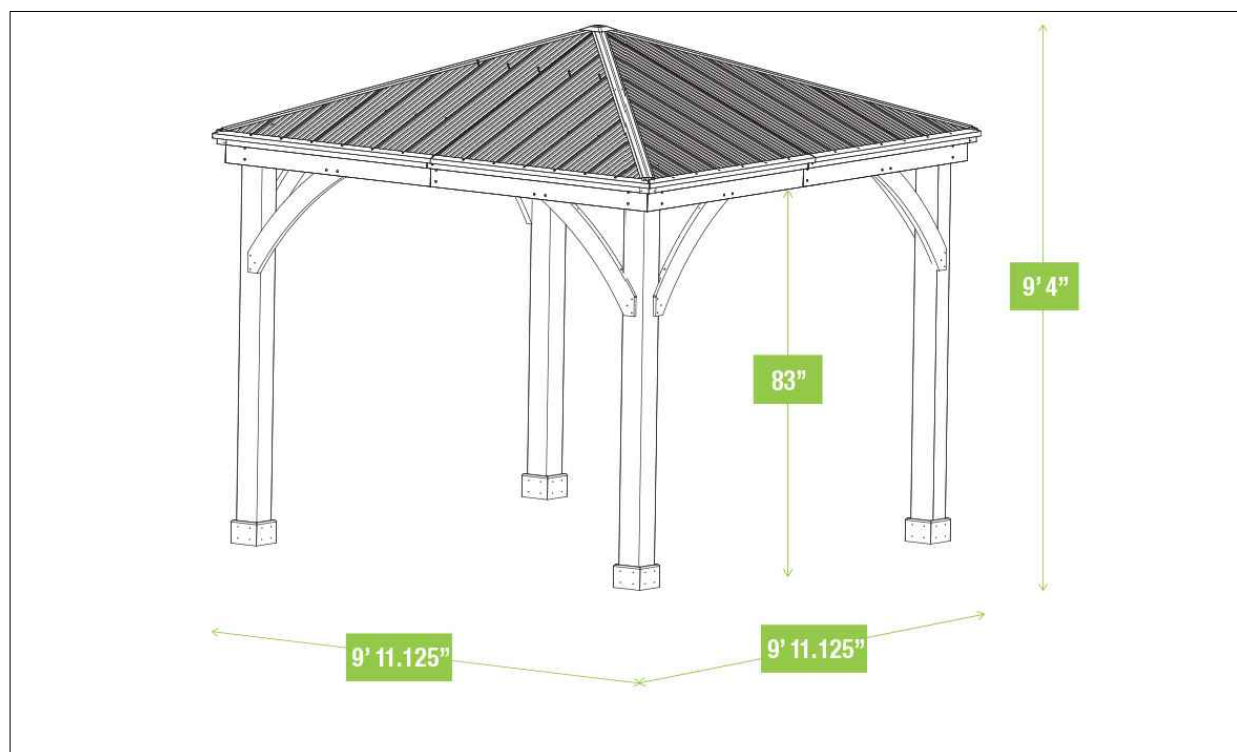

SMOKING SHELTER DETAILS (typ.)

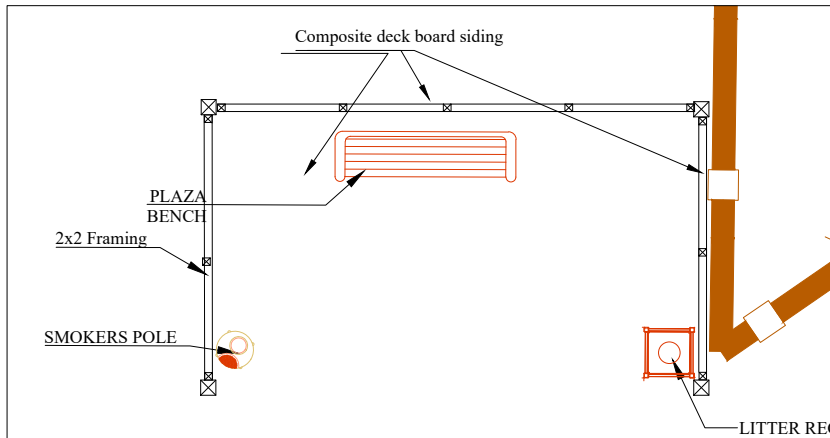

SMOKING AREA FRAMING (TYP.)



U-LINE SMOKER'S POLE



WANNSEE PLANTER
D:1270 x H:1118
by Greenville Planters or similar equal
1295 Kamato Road | Mississauga, ON L4W 2M2 |
info@greenvilledesigns.com
T: 905-361-1368 | greenvilledesigns.com

FIBERGLASS PLANTER SPECIFICATIONS



KEY MAP

N.T.S.

GENERAL NOTES

CONTRACTOR IS RESPONSIBLE FOR ALL LOCATES INCLUDING ALL UNDERGROUND SERVICES PRIOR TO ANY EXCAVATION OR INSTALLATIONS. THE CONTRACTOR IS REQUIRED TO NOTIFY THE VARIOUS UTILITY COMPANIES 48 HOURS PRIOR TO THE COMMENCEMENT OF ANY WORK.

ANY ACCOMPANYING DOCUMENTATION RELATING TO THE LANDSCAPE PLAN AND/OR PRESERVATION PLAN SUCH AS TENDER DOCUMENTS AND CHANGE NOTICES ARE TO BE ENDORSED BY J.D.B. ASSOCIATES LIMITED PRIOR TO THE BEGINNING OF ANY SITE WORKS. IN THE EVENT THAT A DISCREPANCY THE DRAWING SHALL BE ASSUMED CORRECT.

IT IS THE RESPONSIBILITY OF THE PERSON OR PERSONS RESPONSIBLE FOR THE CONSTRUCTED WORKS TO NOTIFY THE LANDSCAPE ARCHITECT WHEN PREPARED FOR ANY REQUIRED INSPECTIONS AND SIGN OFFS.

SCHEDULED MEETINGS SHALL TAKE PLACE AT THE CLOSEST MUTUALLY CONVENIENT TIME.

No.	REVISION	DATE	APRVD.
1.	COMPLETED FOR SUBMISSION TO THE CITY OF BARRIE	May 24, 2024	SIT
2.	REVISED AS PER CITY COMMENTS	June 24, 2024	SIT
3.	REVISED AS PER CITY COMMENTS	September 13, 2024	SIT

ALL DRAWINGS AND SPECIFICATIONS ARE INSTRUMENTS OF SERVICE AND ARE THE PROPERTY OF JDB ASSOCIATES LIMITED. DRAWINGS ARE NOT TO BE MODIFIED AND/OR REPRODUCED WITHOUT THE WRITTEN CONSENT OF JDB ASSOCIATES LIMITED. REPRODUCTION OF DRAWINGS IN ANY FORM WITHOUT THE CONSENT OF JDB ASSOCIATES LIMITED VOIDS THE DRAWING AT WHICH TIME JDB ASSOCIATES LIMITED ACCEPTS NO LIABILITY FOR THE DRAWING CONTENT OR WORKS RESULTING FROM SAID REPRODUCTION. DRAWINGS MAY BE REPRODUCED BY MUNICIPAL AND GOVERNMENT AGENCIES RESPONSIBLE FOR APPROVALS FOR THEIR OWN USE. JDB ASSOCIATES RESERVES THE RIGHT TO WITHDRAW ANY DRAWING(S) FROM GOVERNMENT OR MUNICIPAL AGENCIES WHETHER APPROVED OR NOT IN THE EVENT THAT ACCOUNTS ARE NOT SETTLED OR REMAIN OUTSTANDING.

IT IS THE RESPONSIBILITY OF THE CONTRACTOR TO VERIFY ALL DIMENSIONS ON THE SITE AND REPORT ANY DISCREPANCIES OR VARIATIONS FROM THE SUPPLIED INFORMATION TO THE LANDSCAPE ARCHITECT WITH THE PROJECT. JDB ASSOCIATES LIMITED IS NOT RESPONSIBLE FOR THE ACCURACY OF SURVEY, ARCHITECTURAL, MECHANICAL, ENGINEERING OR ELECTRICAL INFORMATION SHOWN ON THE DRAWING. FOR FURTHER INFORMATION REFER TO APPROPRIATE SURVEY, ARCHITECTURAL, MECHANICAL, ENGINEERING OR ELECTRICAL DRAWINGS PRIOR TO PROCEEDING WITH ANY WORKS.

THIS DRAWING IS NOT TO BE SCALED.

ACCEPTED BY:	BASE PLAN REVISED: FEBRUARY, 2024
DATE	Client info: County of Simcoe, Social Housing Department 1110 Highway 826, Midhurst, Ontario L9X 1N6 Phone: 705-726-9300 Ext. 1055

LANDSCAPE ARCHITECTS STAMP STAMP AND SIGNATURE VOID IF REPRODUCED	ASSOCIATION OF LANDSCAPE ARCHITECTS ONARIO
--	---


JDB ASSOCIATES LTD. Urban Designers Landscape Architects Arborists 274 Burton Ave., Suite 1201 Barrie, Ontario L4N 5W4	Fax: 705-722-5660 Tel: 705-722-6278
--	--

20 ROSE STREET
PART OF LOTS 7 AND 8, REGISTERED PLAN 114
City of Barrie

GROUND FLOOR SITE FURNITURE DETAILS

SCALE: NTS	DESIGNED BY: SIT	REVIEWED BY: NB
CITY FILE No. D28-087-2022	OUR FILE REF. # 30-23	LD-5

- 1.1 Concrete planter coping (Refer to spec on this page)
- 1.2 Concrete planter wall block (Refer to spec on this page)
- 1.3 sofSURFACES rubber paving tile (Refer to detail on this page)
- 2.1 Styrofoam SM rigid insulation
- 2.2 Geotextile cordrain protection
- 2.3 Growing medium ZinCo blend-I, depth 720mm
- 2.4 Filter sheet ZinCo SF
- 2.5 Drain and water storage element ZinCo Floradrain FD 40-E, infill with crushed aggregate
- 2.6 Diffusion membrane ZinCo TGV 21
- 2.7 XPS rigid insulation (Refer to arch. drawings)
- 2.8 Root barrier ZinCo WSF 40
- 2.9 Roof construction with waterproofing membrane (Refer to arch. drawings)

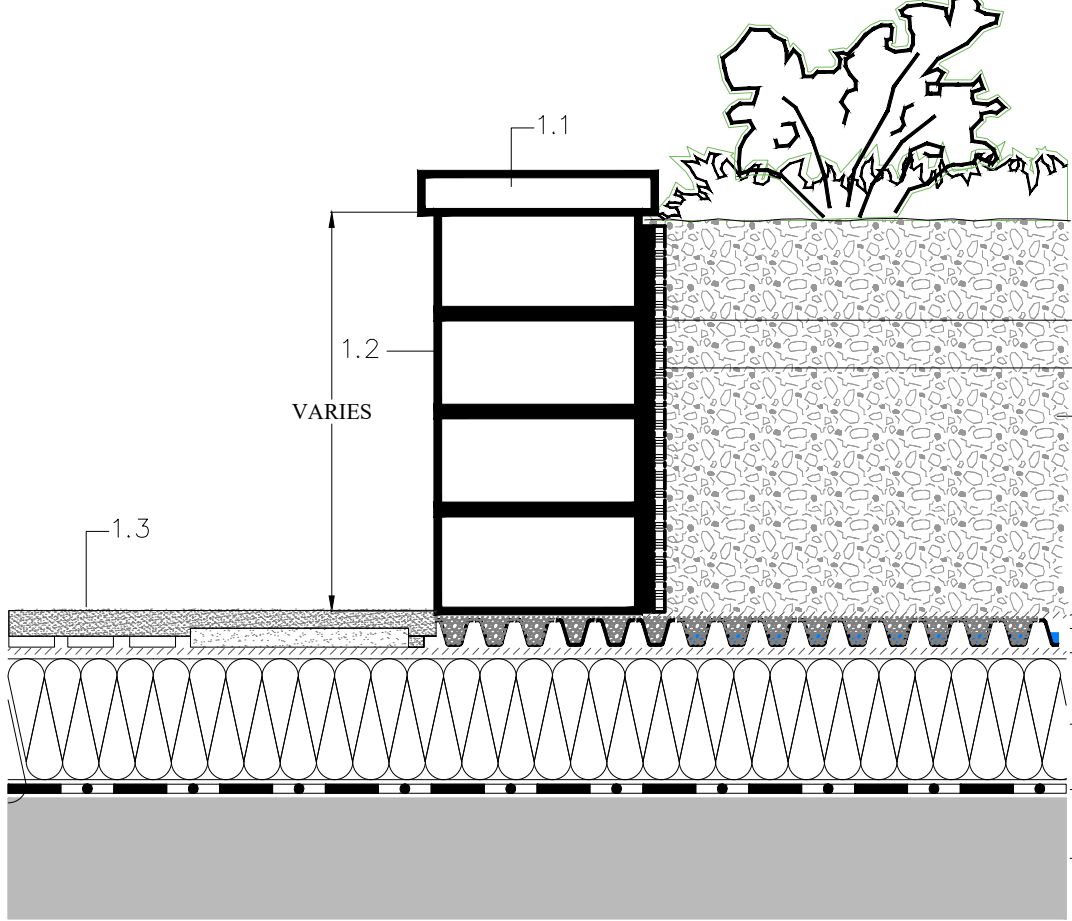


PLANTER WALL DETAIL

Notes:

This detail is particular for the ZinCo Green Roof system to use. The roof construction and the waterproofing are not specified as this can vary.

GREEN ROOF BUILD-UP ASSEMBLY

- 1 Plant material: Lawn, perennials, shrubs and small trees.
- 2 Growing medium ZinCo Blend-I, depth: 720 mm
- 3 Filter sheet ZinCo SF
- 4 Drain and water storage element ZinCo Floradrain FD 40-E, infill with crushed aggregate.
- 5 Diffusion membrane ZinCo TGV 21
- 6 XPS rigid insulation
- 7 Root barrier ZinCo WSF 40
- 8 Roof construction with waterproofing membrane

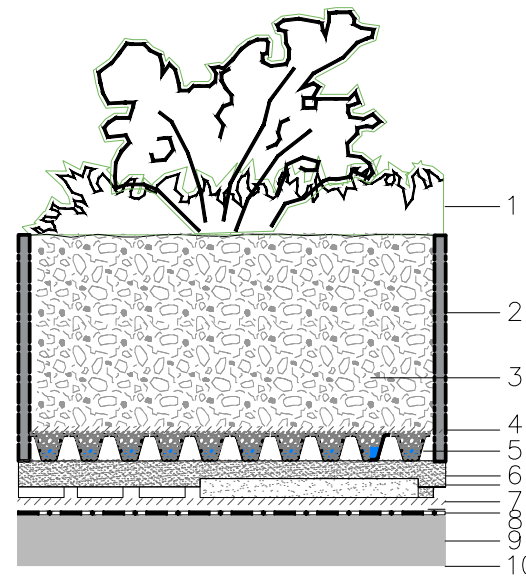

- 1 Plant material: Perennials
- 2 Perennial planter, refer to detail on this page
- 3 Growing medium ZinCo Blend-I
- 4 Filter sheet ZinCo SF
- 5 Drain and water storage element ZinCo Floradrain FD 40-E, infill with crushed aggregate.
- 6 Rubber paving tile with holes. Refer to detail on this page
- 7-10 Refer to architect plan A-4.5 for roof assembly under the rubber tiles.

ZINCO FLORADRAIN FD 40-E, INFILLED WITH CRUSHED AGGREGATE, WITH FILTER SHEET SF ON TOP TO BE LAID INSIDE OF PERENNIAL PLANTERS BEFORE ADDING SOIL. REFER TO THE DETAIL ON THIS PAGE.

Notes:

This detail is particular for the ZinCo Green Roof system to use. The roof construction and the waterproofing are not specified as this can vary.

NOTE: ITEMS SPECIFIED ARE TO BE SUPPLIED BY ZINCO CANADA AND INSTALLED AS PER MANUFACTURERS SPECIFICATIONS OR APPROVED EQUAL.

ZINCO CANADA: 905-690-1661


SHOP DRAWINGS TO BE PROVIDED BY CONTRACTOR FOR FINAL APPROVAL

PLANTERS DETAIL

INSTALLATION GUIDE RETAINING WALLS - RAFFINATO 90 mm & 180 mm


4-Row Pattern | Laying Patterns

The 4-row model shows two combination examples. This combination is 2.4 m (7'8") long and 720 mm (28 1/4") high. This model should only be used where geogrid is not required.

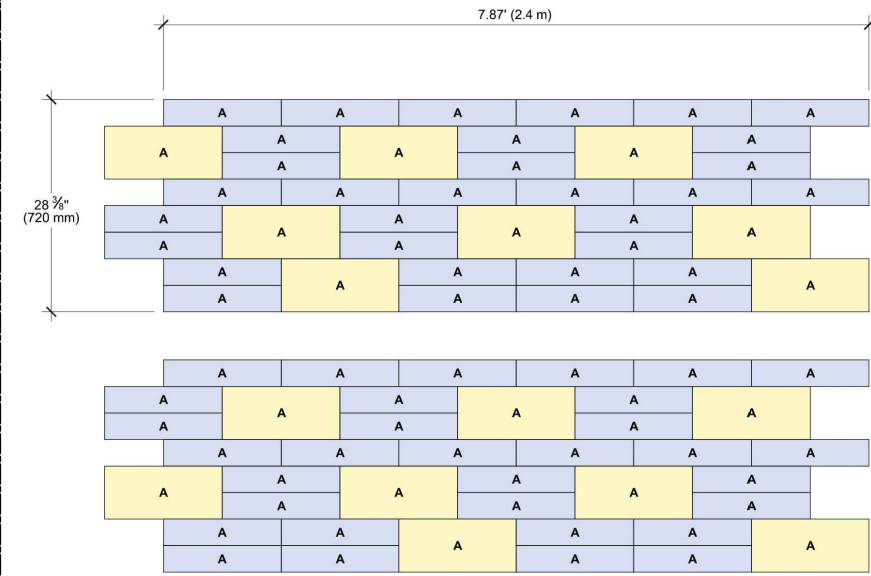


3-Row Pattern | Laying Patterns

The 3-row model is 2.4 m (7'8") long and 540 mm (21 1/4") high. This model allows for a graded area at every 540 mm (21 1/4"), which corresponds to the recommended spacing between the layers of geogrid in a Raffinato wall. This model is recommended when using geogrid.

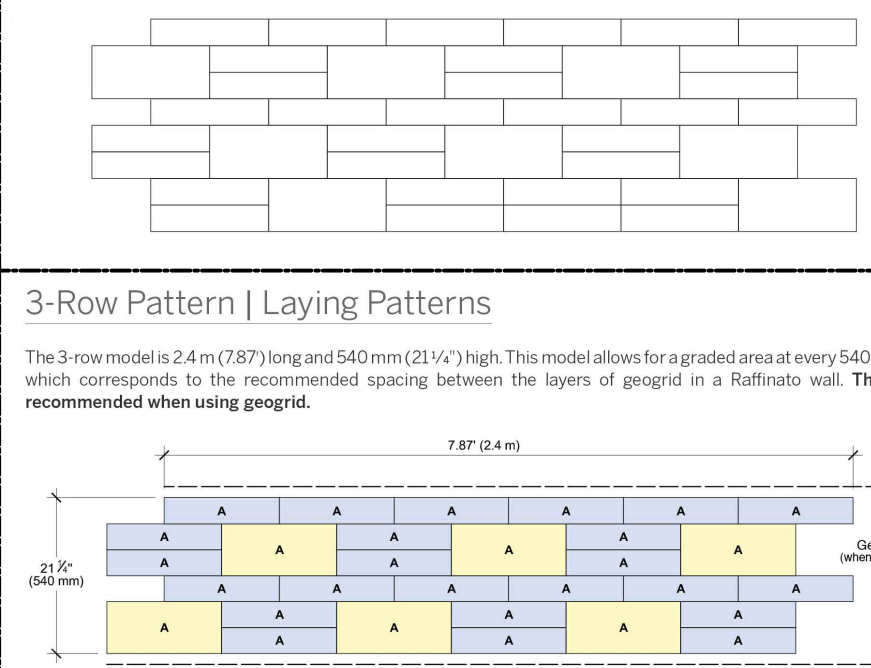


PLANTER WALL SPECIFICATIONS


INSTALLATION GUIDE FREESTANDING WALLS - RAFFINATO 90 mm & 180 mm

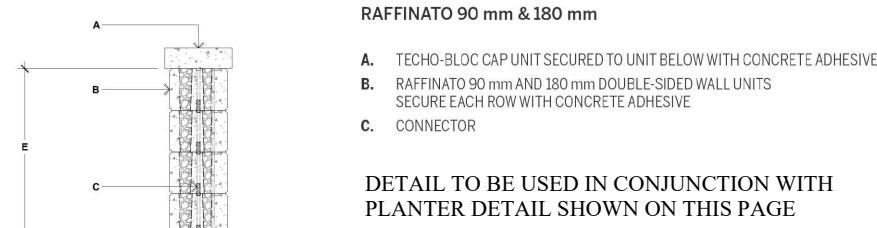


90° CORNER OF A DOUBLE-SIDED WALL

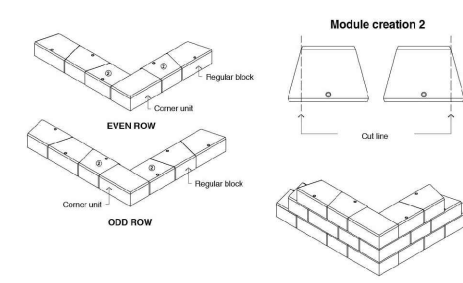

DOUBLE-SIDED WALL RADIUS

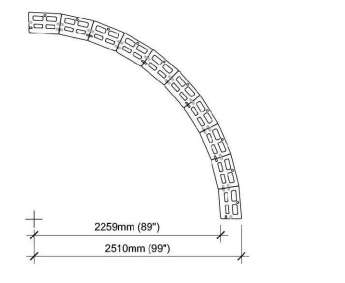

DOUBLE-SIDED WALL - END OF A STRAIGHT WALL

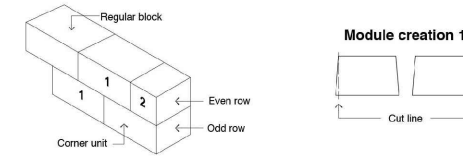

GENERAL NOTES

1. Alternate odd and even rows.
2. Stagger joints from one row to the next.
3. Glue all modules at each row with a concrete adhesive.
4. Cavities, grooves and connectors are not illustrated to avoid overloading the image.

CONCRETE PLANTER WALL BY TECO-BLOC® OR APPROVED SIMILAR PRODUCT. 1-877-832-4625

Raffinato Smooth Wall Series
Infill: Colour: Greyed Nickel
Pattern: See installation guide for example
Coping (60mm) - Colour: Onyx Black

Planter 'A': 720mm HT. 4 row pattern
Planter 'B': 540mm HT. 3 row pattern
Coping for both: 60mm



VEGTRUG VEGETABLE PLANTER (TYP.)



Classic VegTrugs Classic VegTrug

Weight: 19.10kg - 26.72kg

Width: 103.40cm - 183.40cm

Depth: 76.00cm

Height: 80.00cm

Select Size


-- Please select an option --

Select Colour

Grey Wash

Natural

- 1 Plant material - Sedum Species
- 2 Growing medium ZinCo Blend-E. Depth: 60 - 80 mm
- 3 ZinCo filter sheet SF (attached to Fixodrain)
- 4 Drain and water storage element ZinCo Fixodrain® XD 20
- 5 ZinCo diffusion membrane TGV 21
- 6 XPS rigid insulation
- 7 Root barrier ZinCo WSF40
- 8 Roof surface with waterproofing membrane

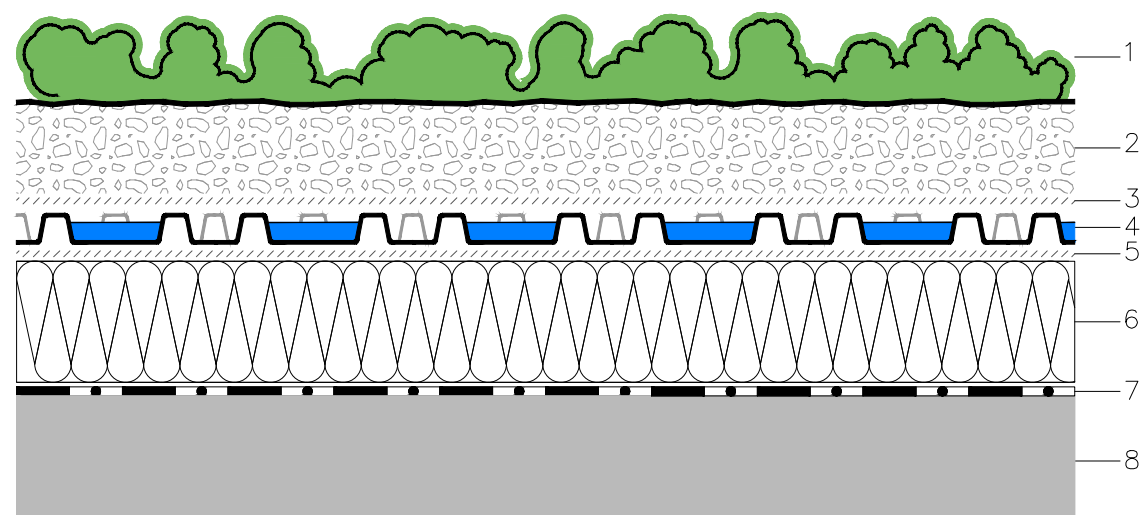

Notes:

This detail is particular for the ZinCo Green Roof system to use. The roof construction and the waterproofing are not specified as this can vary.

NOTE: ITEMS SPECIFIED ARE TO BE SUPPLIED BY ZINCO CANADA AND INSTALLED AS PER MANUFACTURERS SPECIFICATIONS OR APPROVED EQUAL.


ZINCO CANADA: 905-690-1661

GREEN ROOF ASSEMBLY DETAIL

- 1 Coping
- 2 TYP. 600x600mm concrete paver
- 3 Separation element ZinCo KL60/80 (Optional)
- 4 System build-up:

- Roof Surface
- Waterproofing membrane
- ZinCo root barrier WSF40
- XPS rigid insulation
- ZinCo diffusion membrane TGV 21
- Drain and water storage element ZinCo Fixodrain® XD 20

- ZinCo filter sheet SF (attached to Fixodrain)
- Growing medium ZinCo Blend-E. Depth: 60 - 80 mm
- Plant material - Sedum Species

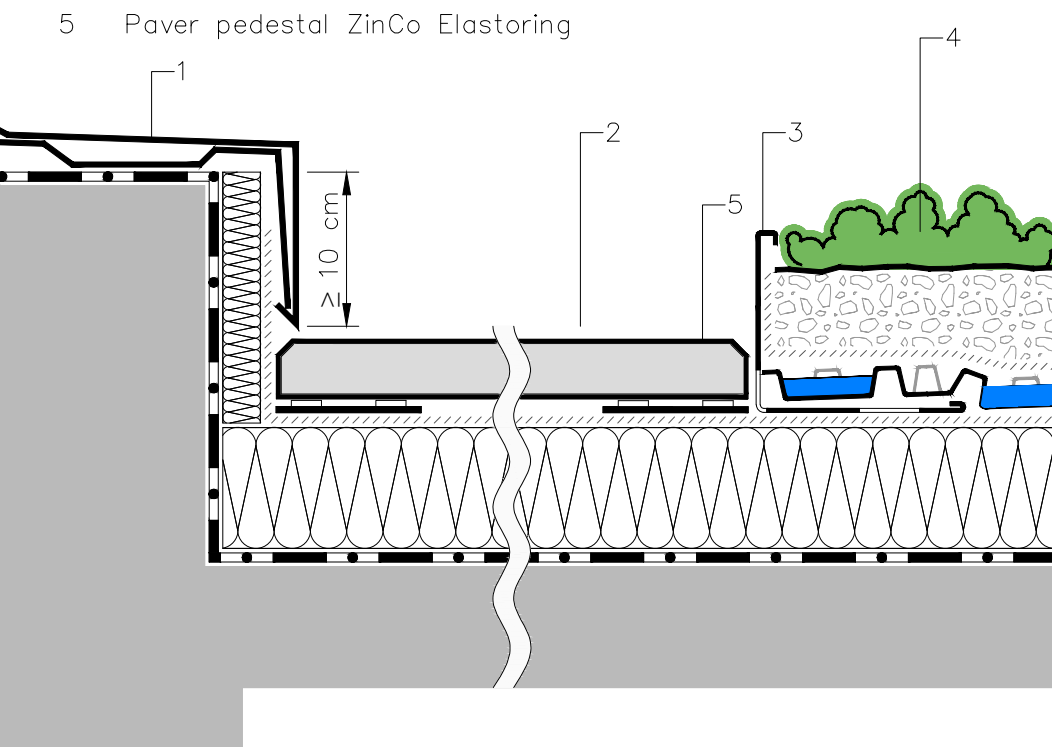

Notes:

This detail is particular for the ZinCo Green Roof system to use. The roof construction and the waterproofing are not specified as this can vary.

NOTE: ITEMS SPECIFIED ARE TO BE SUPPLIED BY ZINCO CANADA AND INSTALLED AS PER MANUFACTURERS SPECIFICATIONS OR APPROVED EQUAL.

PARAPET PAVERS ARE TO BE 600mm x 600mm x 50mm CONCRETE PATIO SLABS SET ON ROOF WITH ZINCO SPACERS.

FOR ROOF SURFACE MATERIAL REFER TO ARCHITECTURAL DRAWINGS

ZINCO CANADA: 905-690-1661

PARAPET PAVERS DETAIL



KEY MAP

N.T.S.

GENERAL NOTES

CONTRACTOR IS RESPONSIBLE FOR ALL LOCATES INCLUDING ALL UNDERGROUND SERVICES PRIOR TO ANY EXCAVATION OR INSTALLATIONS. THE CONTRACTOR IS REQUIRED TO NOTIFY THE VARIOUS UTILITY COMPANIES 48 HOURS PRIOR TO THE COMMENCEMENT OF ANY WORK.

ANY ACCOMPANYING DOCUMENTATION RELATING TO THE LANDSCAPE PLAN AND/OR PRESERVATION PLAN SUCH AS TENDER DOCUMENTS AND CHANGE NOTICES ARE TO BE ENDORSED BY J.D.B. ASSOCIATES LIMITED PRIOR TO THE BEGINNING OF ANY SITE WORKS. IN THE EVENT THAT A DISCREPANCY THE DRAWING SHALL BE ASSUMED CORRECT.

IT IS THE RESPONSIBILITY OF THE PERSON OR PERSONS RESPONSIBLE FOR THE CONSTRUCTED WORKS TO NOTIFY THE LANDSCAPE ARCHITECT WHEN PREPARED FOR ANY REQUIRED INSPECTIONS AND SIGN OFFS.

SCHEDULED MEETINGS SHALL TAKE PLACE AT THE CLOSEST MUTUALLY CONVENIENT TIME.

No.	REVISION	DATE	APRVD.
1.	COMPLETED FOR SUBMISSION TO THE CITY OF BARRIE	May 24, 2024	ST
2.	REVISED AS PER CITY COMMENTS	June 24, 2024	ST
3.	REVISED AS PER CITY COMMENTS	September 13, 2024	ST

ALL DRAWINGS AND SPECIFICATIONS ARE INSTRUMENTS OF SERVICE AND ARE THE PROPERTY OF JDB ASSOCIATES LIMITED. DRAWINGS ARE NOT TO BE MODIFIED AND/OR REPRODUCED WITHOUT THE WRITTEN CONSENT OF JDB ASSOCIATES LIMITED. REPRODUCTION OF DRAWINGS IN ANY FORM WITHOUT THE CONSENT OF JDB ASSOCIATES LIMITED VOIDS THE DRAWING AT WHICH TIME JDB ASSOCIATES LIMITED ACCEPTS NO LIABILITY FOR THE DRAWING CONTENT OR WORKS RESULTING FROM SAID REPRODUCTION. DRAWINGS MAY BE REPRODUCED BY MUNICIPAL AND GOVERNMENT AGENCIES RESPONSIBLE FOR APPROVALS FOR THEIR OWN USE. JDB ASSOCIATES RESERVES THE RIGHT TO WITHDRAW ANY DRAWING(S) FROM GOVERNMENT OR MUNICIPAL AGENCIES WHETHER APPROVED OR NOT IN THE EVENT THAT ACCOUNTS ARE NOT SETTLED OR REMAIN OUTSTANDING.

IT IS THE RESPONSIBILITY OF THE CONTRACTOR TO VERIFY ALL DIMENSIONS ON THE SITE AND REPORT ANY DISCREPANCIES OR VARIATIONS FROM THE SUPPLIED INFORMATION TO THE LANDSCAPE ARCHITECT WITH THE PROJECT. JDB ASSOCIATES LIMITED IS NOT RESPONSIBLE FOR THE ACCURACY OF SURVEY, ARCHITECTURAL, MECHANICAL, ENGINEERING OR ELECTRICAL INFORMATION SHOWN ON THE DRAWING. FOR FURTHER INFORMATION REFER TO APPROPRIATE SURVEY, ARCHITECTURAL, MECHANICAL, ENGINEERING OR ELECTRICAL DRAWINGS PRIOR TO PROCEEDING WITH ANY WORKS.

THIS DRAWING IS NOT TO BE SCALED.

	BASE PLAN REVISED: FEBRUARY, 2024
Client info: County of Simcoe, Social Housing Department 1110 Highway #26, Midhurst, Ontario L9X 1N6 Phone: 705-726-9300 Ext. 1055	

ACCEPTED BY:	
DATE	

JDB ASSOCIATES LTD.

Urban Designers
Landscape Architects
Arborists

274 Burton Ave., Suite 1201
Barrie, Ontario
L4N 5W4

Fax: 705-722-5660
Tel: 705-722-6278

20 ROSE STREET
PART OF LOTS 7 AND 8, REGISTERED PLAN 114
City of Barrie

ROOFTOP AMENITY DETAILS

SCALE: NTS	DESIGNED BY: ST MC	REVIEWED BY: NB
CITY FILE No. D28-087-2022	OUR FILE REF. # 30-23 MC	LD-7