


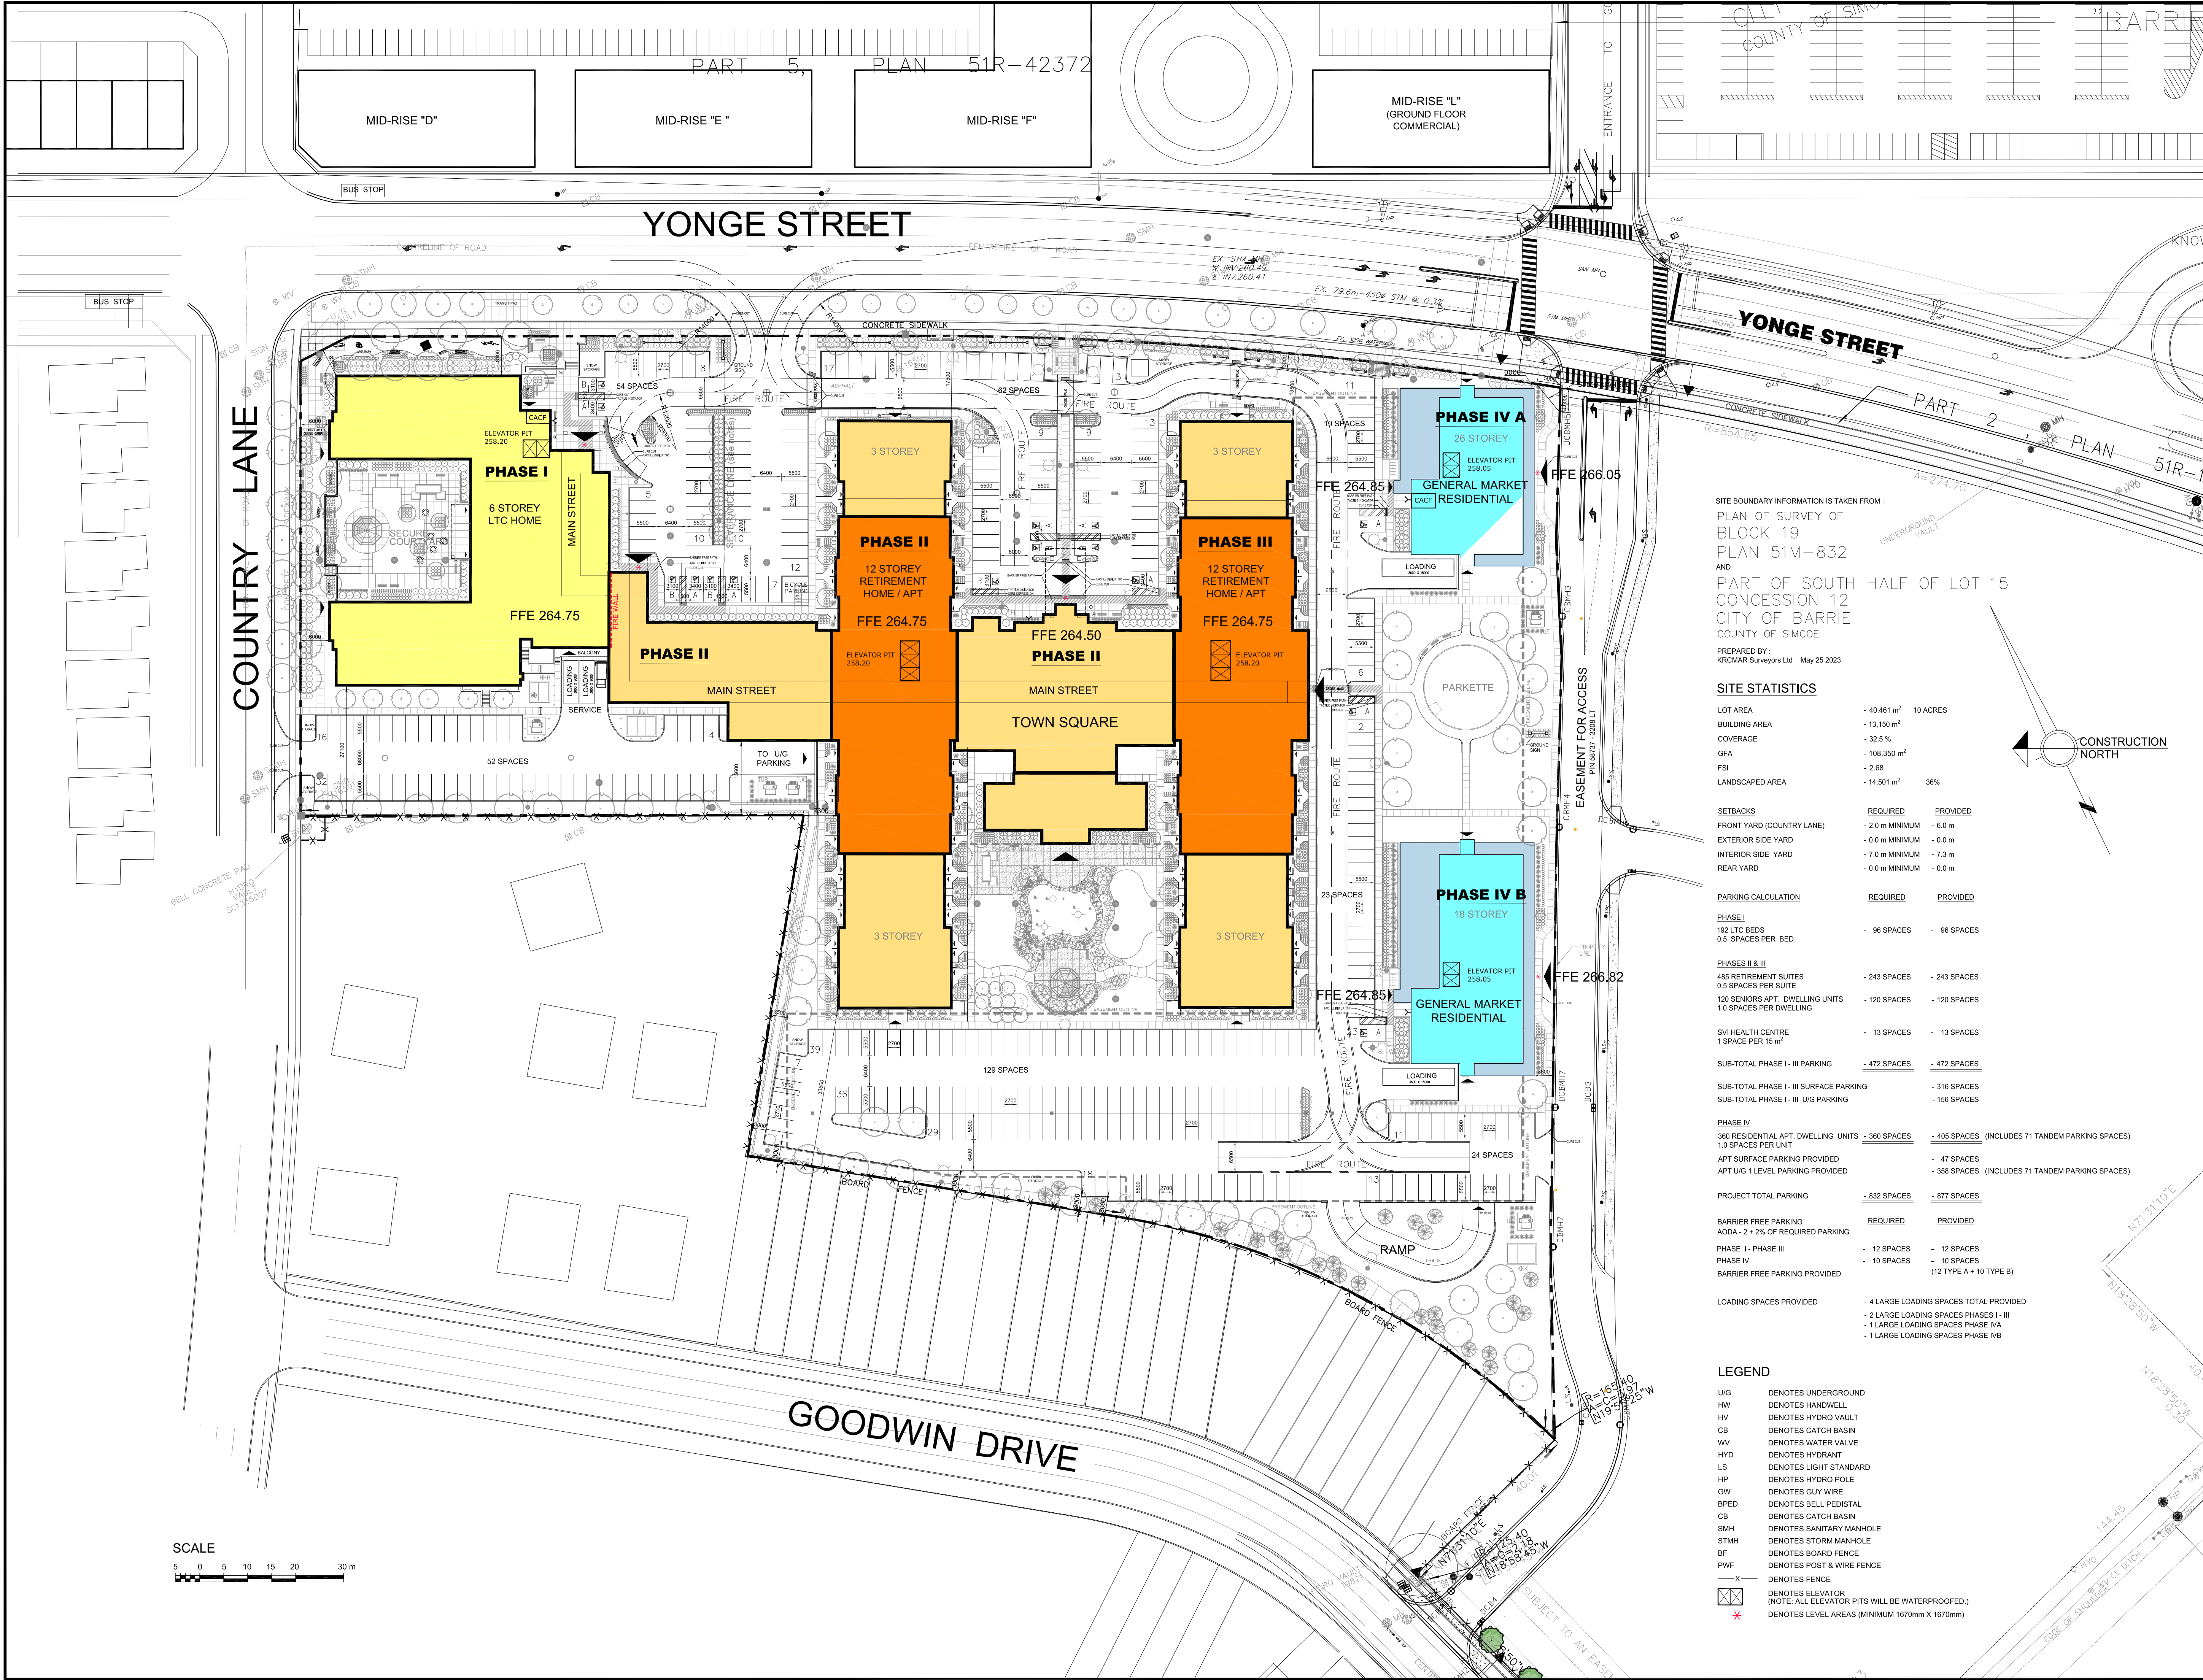

CONSTRUCTION NORTH

REVISIONS

No.	DATE	DESCRIPTION
1		

3

2024.10.09

For SPA Submission #3

2

2024.09.06

For SPA Submission #2

1

2024.07.18

For SPA Submission

No.

Date

Description

Issued

ANDERSON
WELLSMAN
ARCHITECTS
INCORPORATED

1090 DON MILLS ROAD
SUITE 612
TORONTO, ONTARIO
M3C 3R6
TEL: 416.391.3699
FAX: 416.510.2629

Project:

THE VILLAGE OF
INNIS LANDING

800 YONGE STREET
BARRIE, ON

Drawing Title

MASTER SITE PLAN

Scale: 1:600

Date: JUL 12 2022

Input by: G.V.

Checked by: R.A.

Job No. 2116

Sheet No.

SP
1.0

FILE NAME: VERSION 8.2