


518-524 TIFFIN STREET, BARRIE, ON

MUNICIPAL FILE: D28-082-2021

LANDMARK ENVIRONMENTAL GROUP LTD.

PROJECT NO. LA 656-22

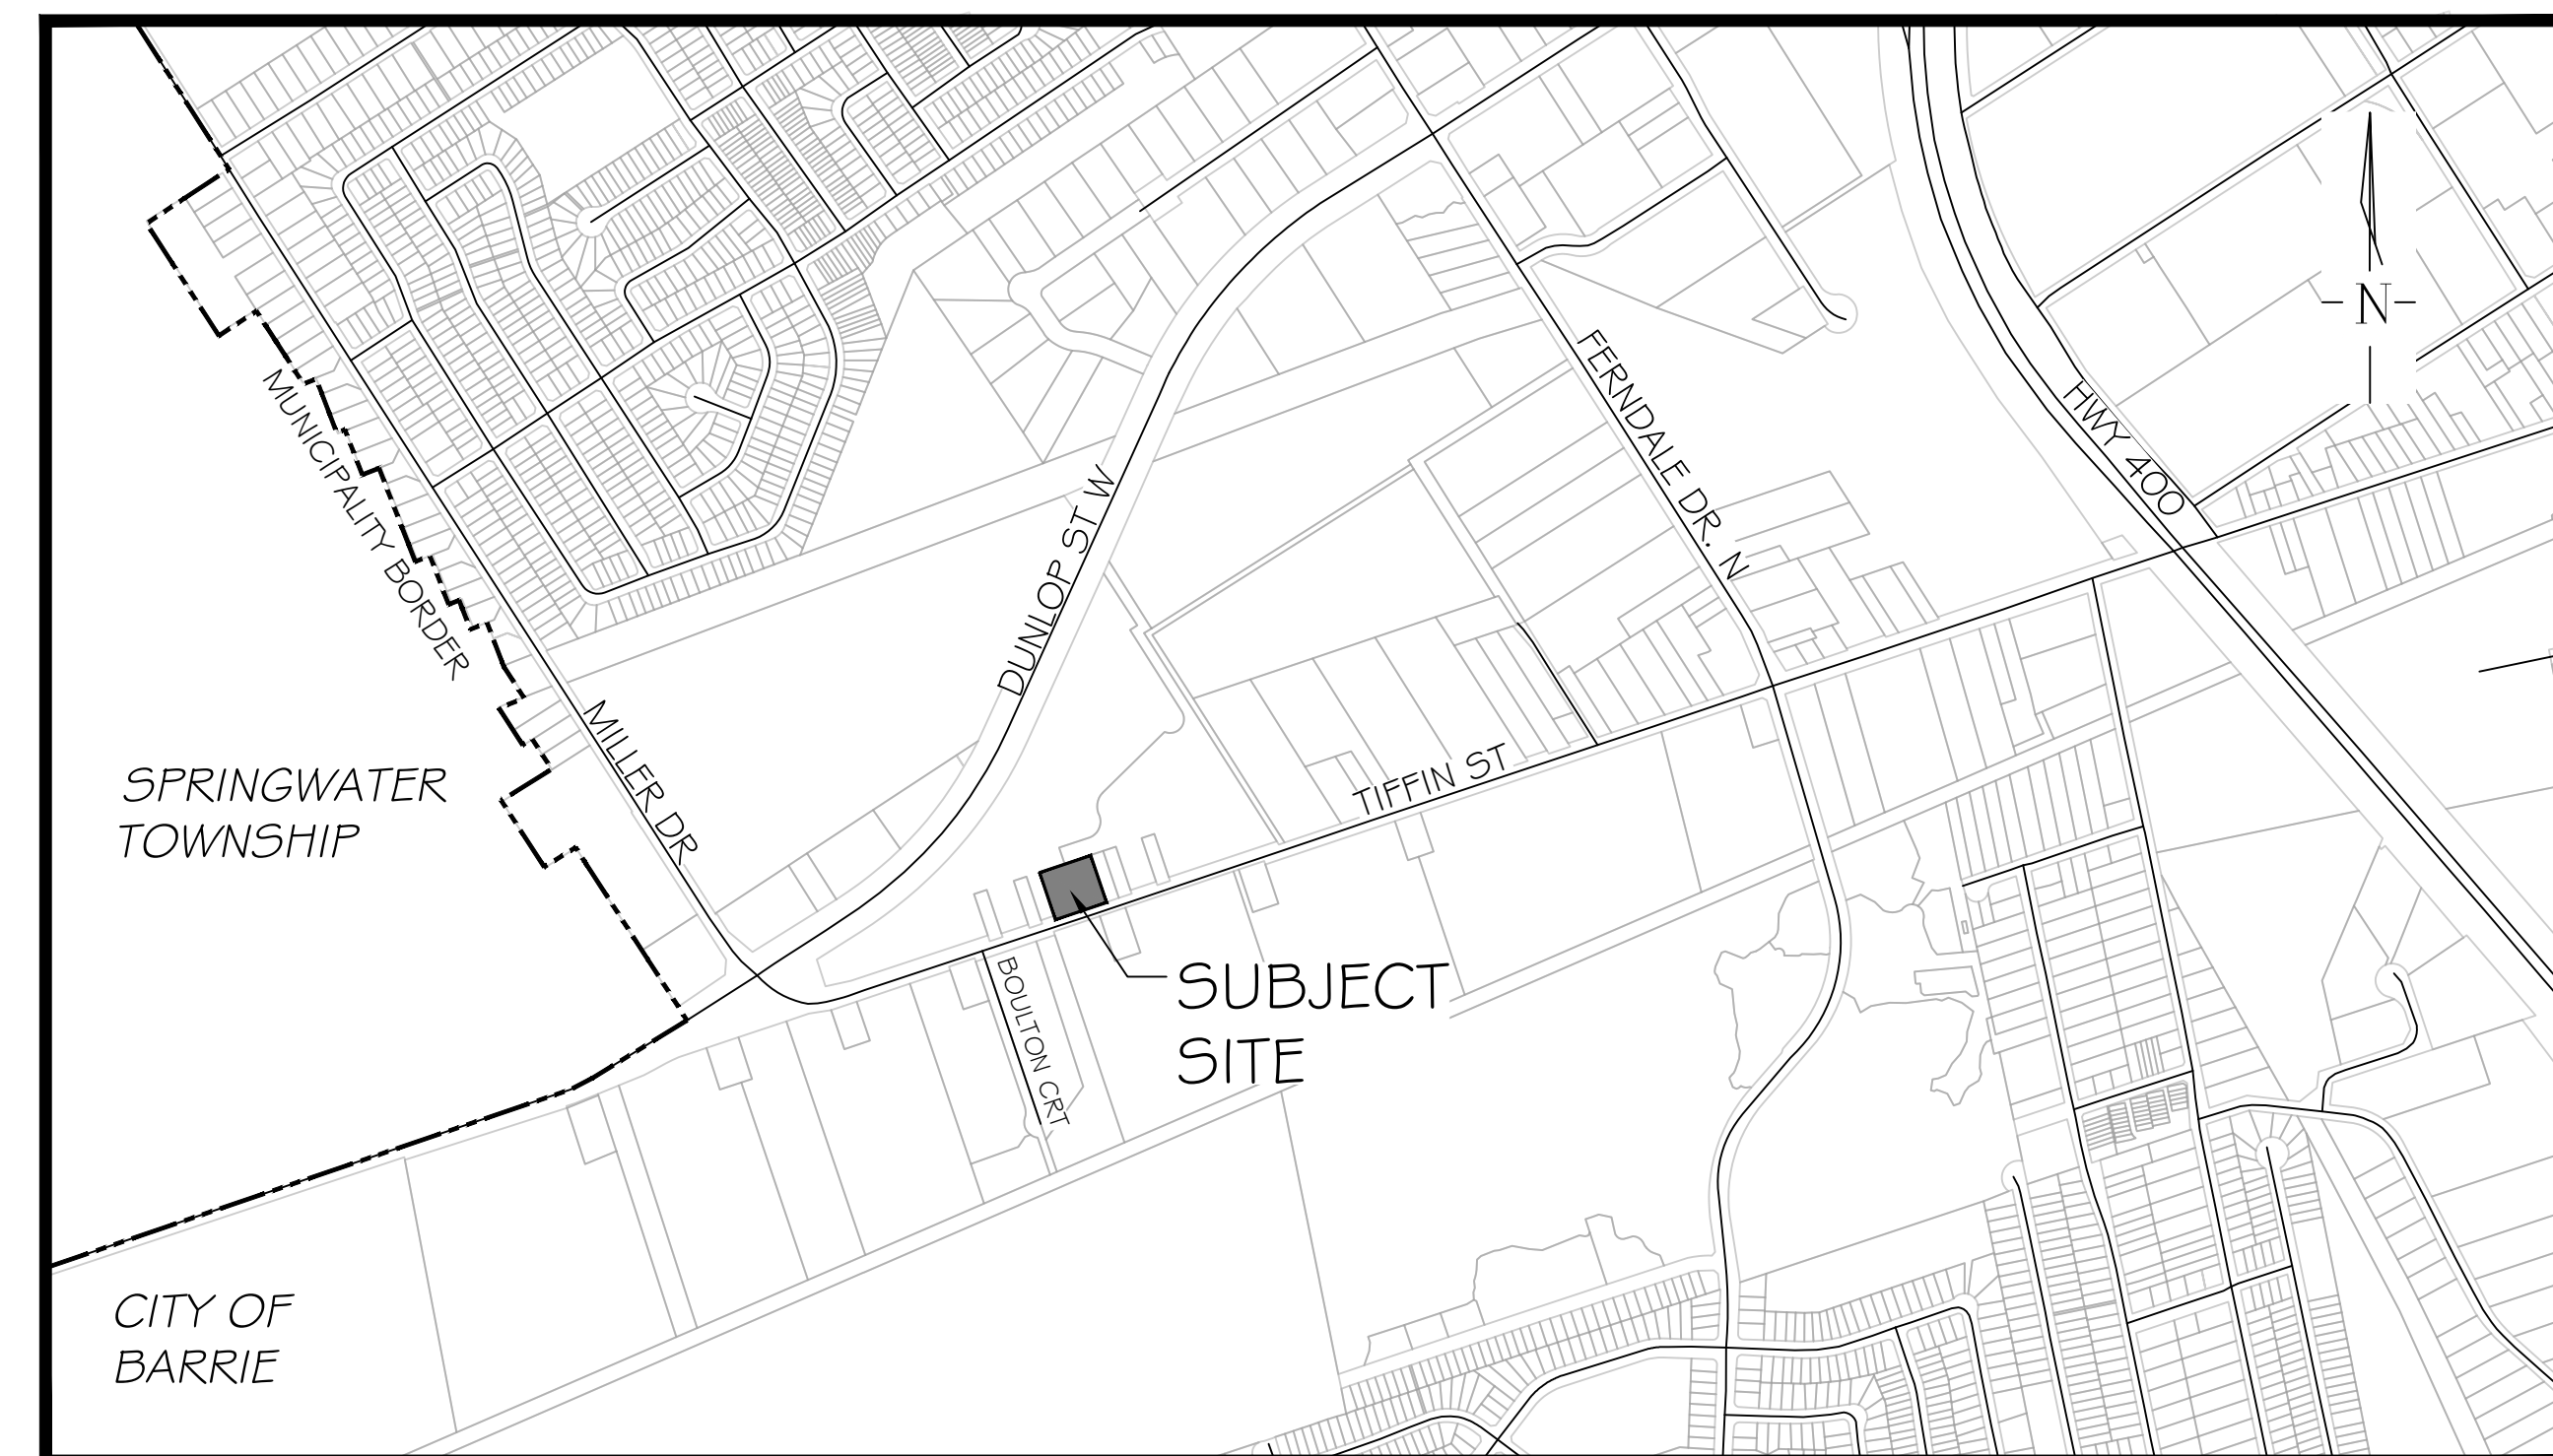

KEY PLAN N.T.S.

DRAWING LIST:


EX-1	EXISTING CONDITIONS
TP-1	TREE PRESERVATION PLAN 1
TP-2	TREE PRESERVATION PLAN 2
L-1	LANDSCAPE PLAN
LD-1	DETAILS 1
LD-2	DETAILS 2

CLIENT:

PIONEER POOLS

518-524 TIFFIN STREET,
BARRIE, ON

MUNICIPALITY:

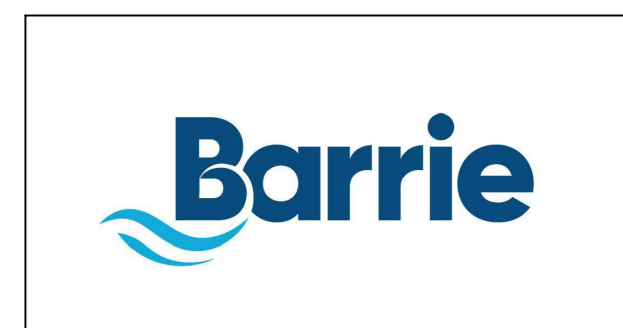

CITY OF BARRIE

70 COLLIER STREET, P.O. BOX 400,
BARRIE, ON
L4M 4T5

LANDSCAPE ARCHITECT:






ONSITE TREE INVENTORY							
Key	Latin Name	Common Name	Tree Diameter (cm DBH)	Comments	Assessment	Canopy Radius	Preserve /Remove
1	<i>Acer negundo</i>	Manitoba Maple	12	embedded metal, lean to west, growing into hydro	1 Poor	4.5	Preserve
2	<i>Acer negundo</i>	Manitoba Maple	35.3	leader on power lines, co dominant, embedded metal fence, coppice growth, bark tear	1 Poor	5.2	Preserve
3	<i>Acer negundo</i>	Manitoba Maple	28.6	dual leaders included bark epicormic branching, fence attaching to tree	2 Marginal	5.2	Preserve
4	<i>Acer saccharinum</i>	Silver Maple	42.1	multiple leaders at base removed included bark vertical crack at top, good bark vigour	2 Marginal	5.9	Preserve
5	<i>Acer negundo</i>	Manitoba Maple	17.6, 14	lean to west, included bark at base, epicormic branching, lower branch dieback	1 Poor	5.4	Preserve
6	<i>Acer negundo</i>	Manitoba Maple	20.7	lean to west, epicormic branching, branch dieback	1 Poor	5.4	Preserve
7	<i>Acer negundo</i>	Manitoba Maple	22.9	multiple leader included bark, epicormic branching, branch dieback	1 Poor	5.0	Preserve
8	<i>Acer negundo</i>	Manitoba Maple	37.9	multiple leader included bark, epicormic branching, branch dieback	1 Poor	3.4	Preserve
9	<i>Acer rubrum</i>	Red Maple	43.5, 32	dual stems included bark, target canker, bark rubbing,	2 Marginal	9.1	Preserve
10	<i>Acer rubrum</i>	Red Maple	42.5	pushing against fence, minor deadwood	3 Fair	5.6	Preserve
11	<i>Acer rubrum</i>	Red Maple	16.2	twisted trunk, bark wound, sweeping trunk	2 Marginal	2.2	Preserve
12	<i>Acer saccharinum</i>	Silver Maple	52	co dominant, branch dieback, coppice growth, epicormic branching	2 Marginal	5.6	Remove
13	<i>Acer saccharinum</i>	Silver Maple	10, 16.2, 14.2	epicormic branching, multiple stems included bark, coppice growth, poor branch structure,	1 Poor	4.5	Remove
14	<i>Acer saccharinum</i>	Silver Maple	70.9	co dominant included bark, multiple leader included bark, fill on south east of tree	2 Marginal	6.7	Remove
15	<i>Acer saccharinum</i>	Silver Maple	125	multiple stems at 1.5m, included bark epicormic branching, wet seam,	3 Fair	9.8	Remove
16	<i>Acer negundo</i>	Manitoba Maple	46, 33, 34.5	multiple leader included bark epicormic branching deadwood hydro wire pole, twisted stems	1 Poor	8.1	Remove
17	<i>Acer saccharinum</i>	Silver Maple	52, 44, 17	multiple stems included bark, phototropic lean, running through hydro, decay on east side	2 Marginal	9.4	Remove
18	<i>Salix nigra</i>	Willow	est 65, 68	interior decay, cavity's large broken branch hangar, epicormic branching, bark wounds	1 Poor	6.7	Remove
19	<i>Acer saccharinum</i>	Silver Maple	10.5, 15.5, 17	multiple stems included bark at base, epicormic branching	2 Marginal	3.5	Remove
20	<i>Picea glauca</i>	White Spruce	56.5	branch tip dieback, epicormic branching, bark beetles, sap pitching	1 Poor	5.2	Remove

OFFSITE TREE INVENTORY			
Key	Latin Name	Common Name	Canopy Radius
A	<i>Tilia americana</i>	Basswood/Linden	2.5
B	<i>Picea glauca</i>	White Spruce	1.6
C	<i>Acer platanoides</i>	Norway Maple	3.1
D	<i>Juniperus virginiana</i>	Eastern Red Juniper	0.5
E	<i>Juniperus virginiana</i>	Eastern Red Juniper	1.8
F	<i>Acer negundo</i>	Manitoba Maple	6.2
G	<i>Acer negundo</i>	Manitoba Maple	2.4
H	<i>Acer negundo</i>	Manitoba Maple	2.0
J	<i>Acer saccharinum</i>	Silver Maple	9.9
K	<i>Ulmus americana</i>	American Elm	6.2
L	<i>Populus tremuloides</i>	Trembling Aspen	4.0
M	<i>Acer rubrum</i>	Red Maple	3.4
N	<i>Acer saccharinum</i>	Silver Maple	7.8
P	<i>Acer saccharinum</i>	Silver Maple	7.0
ONSITE TREE			
BOUNDARY TREE			

NOTE:
IN ACCORDANCE WITH THE ARBOR REPORT, IT IS RECOMMENDED THAT THE OWNER OBTAIN A CONSENT TO HARM OR REMOVE AGREEMENT FOR TREE NO. 1 - 10 & TREE A-J FROM THE PROPERTY OWNER OF 516 TIFFIN STREET.

NOTE:
VEGETATION CLEARING IS TO BE AVOIDED FROM APRIL 1 TO AUGUST 31 TO AVOID IMPACTS TO BIRDS PROTECTED UNDER THE MIGRATORY BIRDS CONVENTION ACT. IF CLEARING MUST PROCEED WITHIN THIS WINDOW, THE AFFECTED AREA MUST BE SCREENED BY A QUALIFIED ECOLOGIST BEFORE 48HRS OF CLEARING ACTIVITIES.

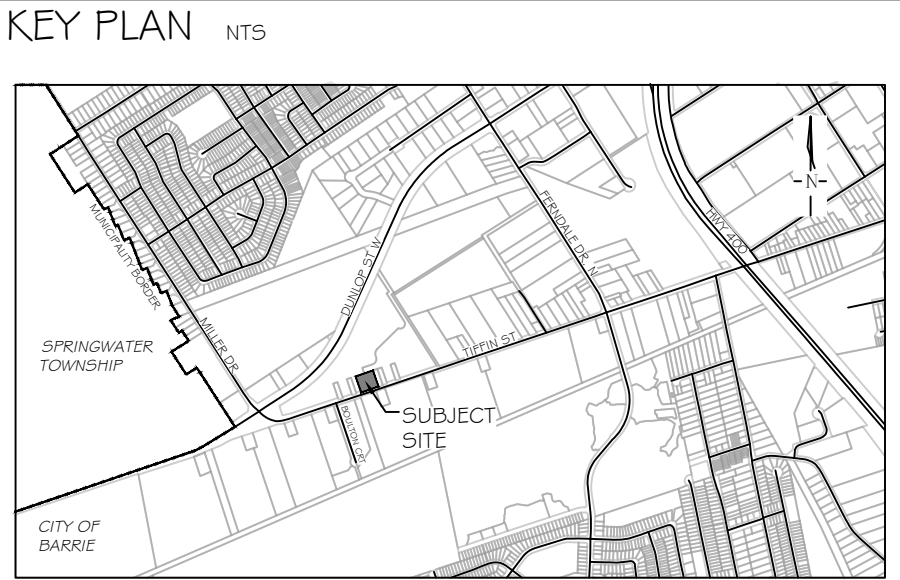

GENERAL NOTES

The Client and its contractors are responsible for all utility locates and confirming all setbacks, elevations, grades, etc. prior to installation of the constructed works. The Contractor is to report any discrepancies in writing to the Landscape Architect prior to proceeding with the works to determine the impact and suitability of the proposed works. The Landscape Architect will not be responsible for any unapproved adjustments on site. Construction of the works must conform to Authority requirements and applicable codes where they have jurisdiction.

All specifications and drawings are instruments of service and are the property and ownership of the Landmark Environmental Group Ltd. As such, the drawings shall not be modified or reproduced without the expressed written consent of Landmark Environmental Group Ltd. or they will be considered void. The said drawings are for Site Plan approval only and may require additional detailing prior to tender and construction. The Landmark Environmental Group Ltd. is not liable for errors or omissions from the use of these drawings prior to approval, seal, signature and date, and will be considered void.

It is advised that the Contractor contact the Landscape Architect prior to commencement of the construction works to ensure that the Contractor has the latest approved drawings. The Landmark Environmental Group Ltd. is not responsible for the accuracy of the base drawing information (eg Survey, Architectural, Engineering, etc.). If there are any discrepancies, the Contractor will refer to the appropriate base drawing information and report discrepancies on the Landscape Drawings to the Landscape Architect.

© Copyright Landmark Environmental Group Ltd.

LEGEND

ONSITE TREE LOCATION WITH CANOPY

OFFSITE TREE LOCATION WITH CANOPY

PROPERTY BOUNDARY

7	JULY 29, 2024	E.F.	REVISIONS TO FENCING
6	JULY 19, 2024	S.K.	AS PER SITE PLAN UPDATES
5	JULY 6, 2023	S.K.	AS PER THE CITY COMMENTS
4	APRIL 14, 2023	R.T.	AS PER UPDATED GRADING
3	SEPT 23-22	R.T.	AS PER SITE PLAN UPDATES
2	APRIL 20-22	S.K.	AS PER SITE PLAN UPDATES & LANDSCAPE CONCEPT DEVELOPMENT
1	APRIL 07-22	B.B.	AS PER NEW SITE PLAN
NO	DATE	BY	REVISIONS

STAMP

APPROVAL

AERIAL (2023) COURTESY SIMCOE COUNTY GIS
SITE PLAN PROVIDED BY JONES CONSULTING GROUP LTD.
(PIO-21060-CF-12.DWG TRANS ON JULY 11, 2024)



LANDMARK
ENVIRONMENTAL GROUP LTD

Landscape Architects
Consulting Arborists
Urban Forestry

**LANDSCAPE ARCHITECTS
& CONSULTING ARBORISTS**
OFFICE: 705-796-1122
info@LEGroupltd.com
www.LEGroupLtd.com

CLIENT:		PIONEER POOLS	
PROJECT:		518-524 TIFFIN STREET STORAGE YARD DEVELOPMENT	
DRAWING:		EXISTING CONDITIONS	
SCALE BAR: 4m 0 4 8 12 Scale = 1:200			
PROJECT NO.: LA 656-22		SCALE: 1:200	
MUNICIPAL FILE NO.: D28-082-2021		DATE: FEBRUARY 28, 2022	
DRAWN BY: L.O/B.B		CHECKED BY: J.H	
		DRAWING No.: EX-1	

**TREE LOCATIONS CAPTURED USING TRIMBLE GNSS UNITS AND ARCGIS SOFTWARE

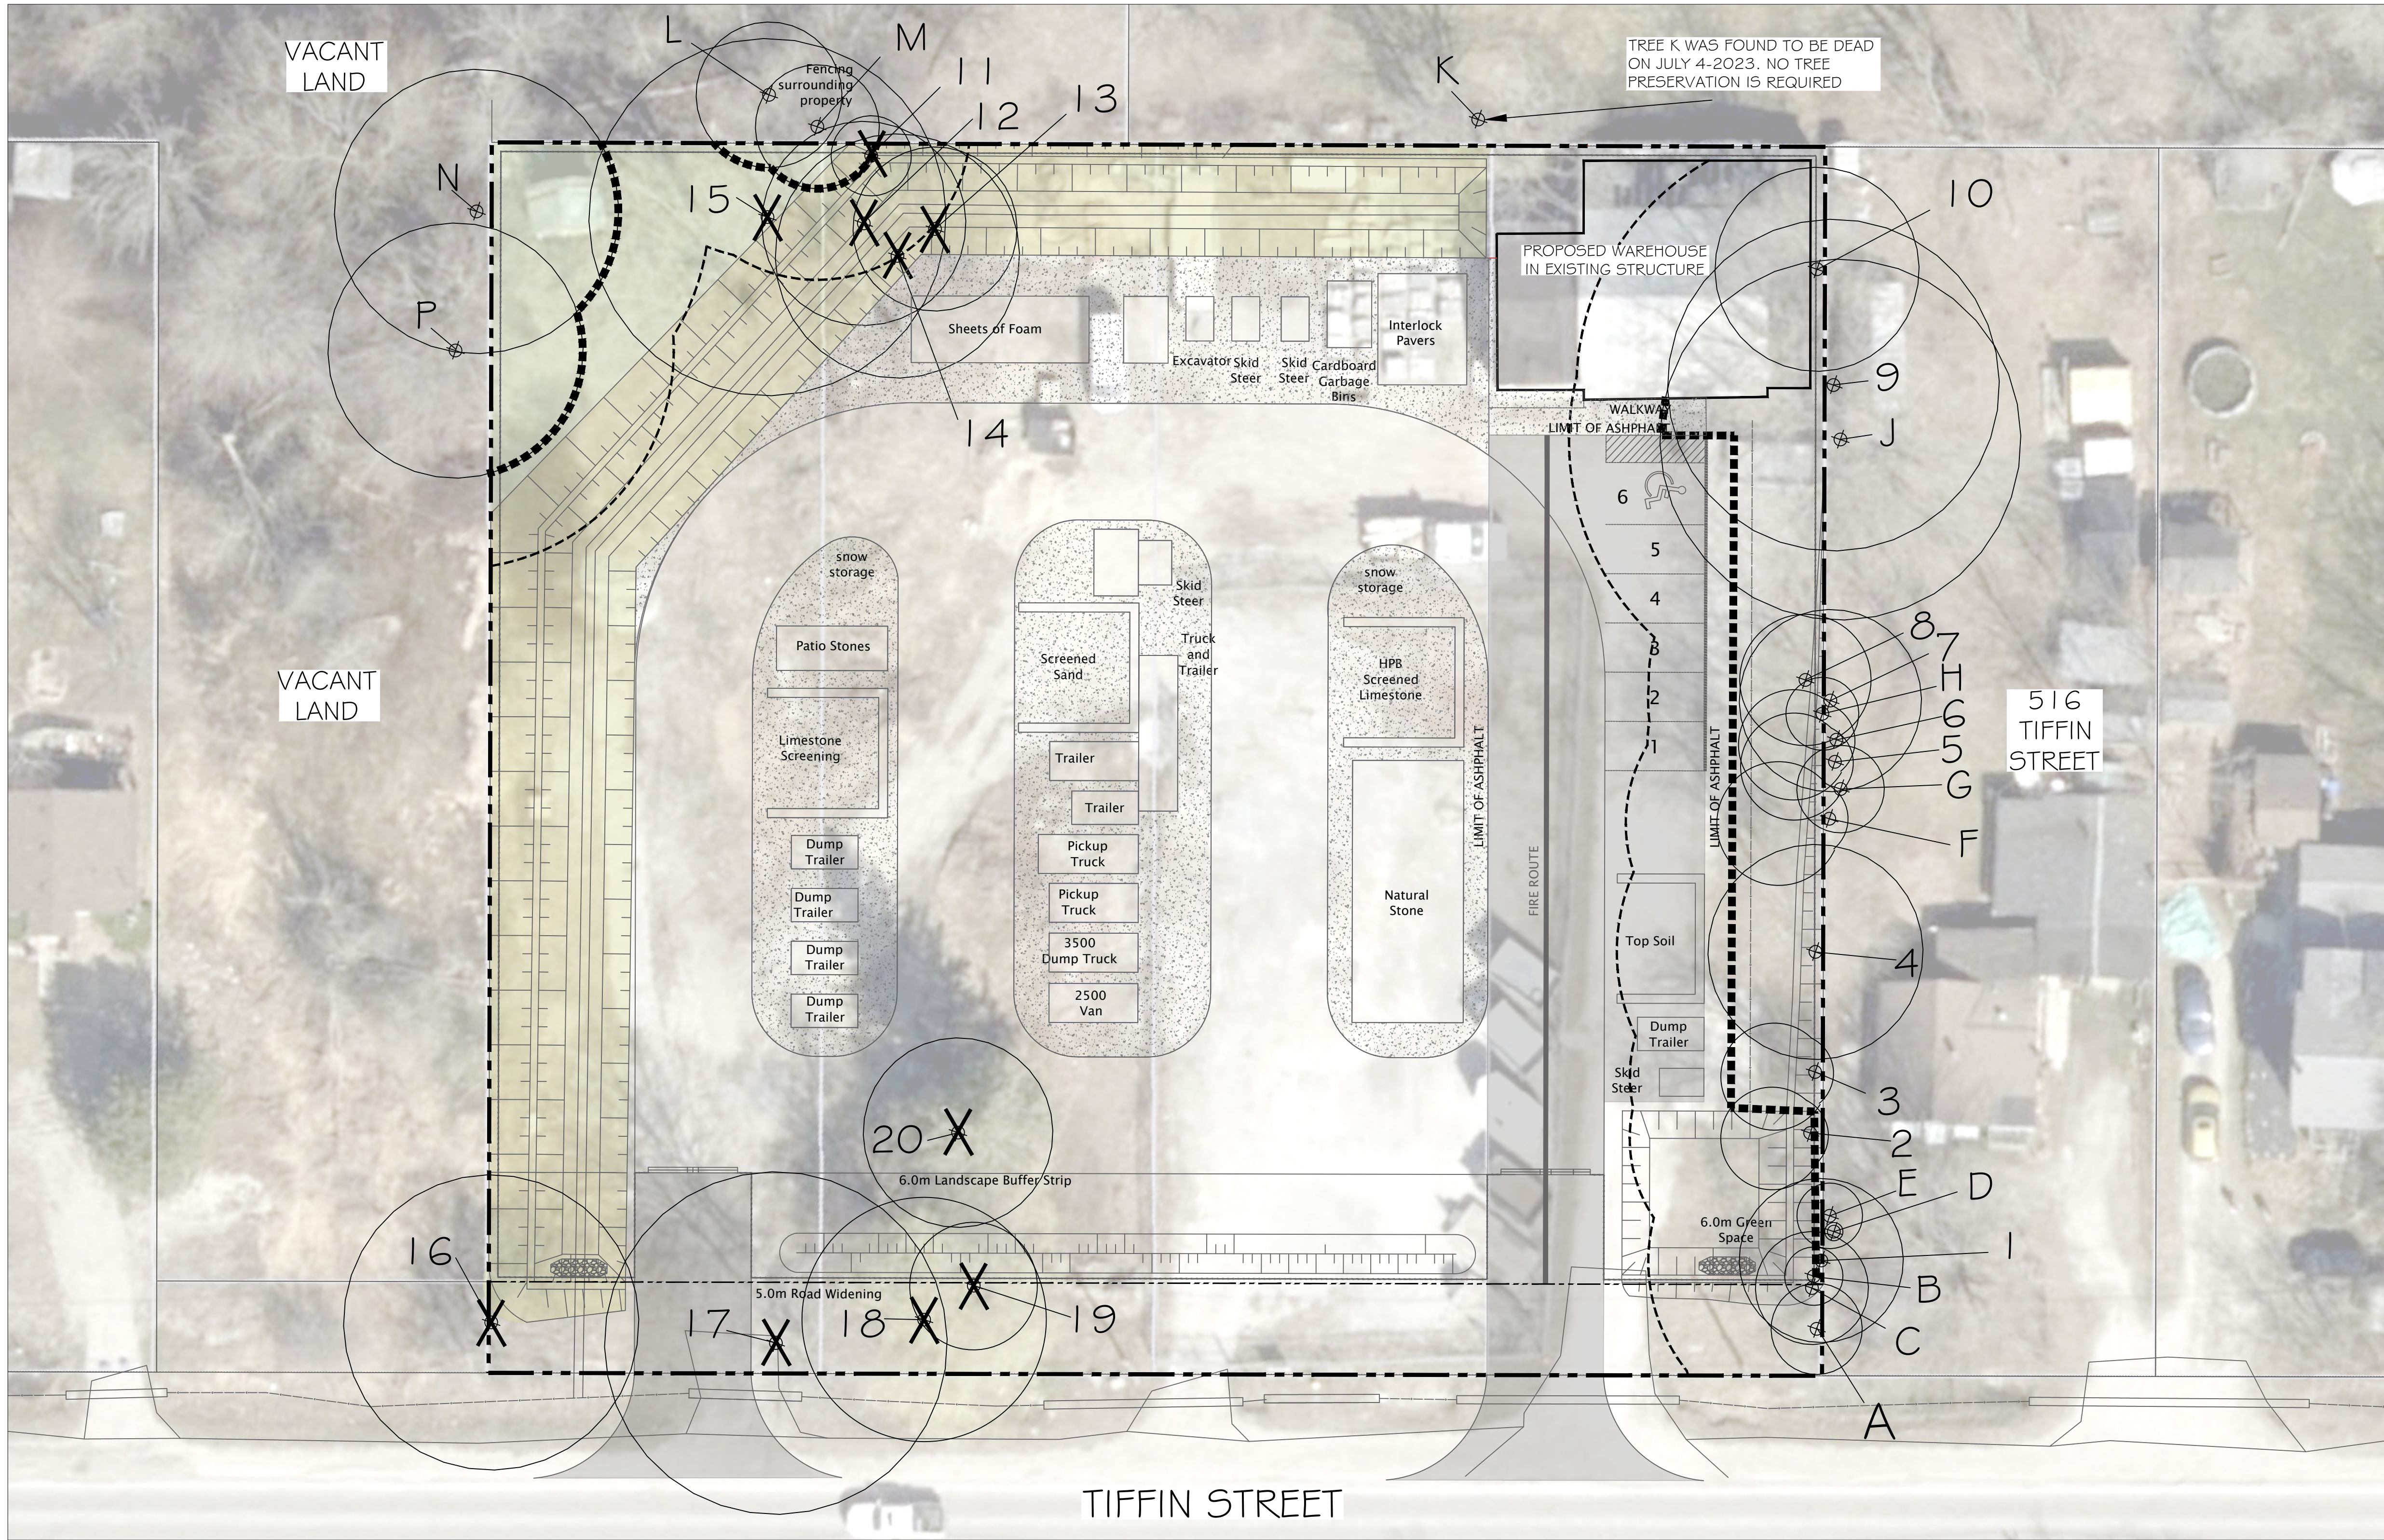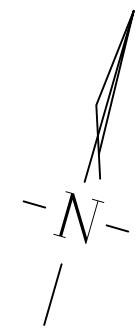

ONSITE TREE INVENTORY							
Key	Latin Name	Common Name	Tree Diameter (cm DBH)	Comments	Assessment	Canopy Radius	Preserve/Remove
1	<i>Acer negundo</i>	Manitoba Maple	12	embedded metal, lean to west, growing into hydro	1 Poor	4.5	Preserve
2	<i>Acer negundo</i>	Manitoba Maple	35.3	leader on power lines, co dominant, embedded metal fence, coppice growth, bark tear	1 Poor	5.2	Preserve
3	<i>Acer negundo</i>	Manitoba Maple	28.6	dual leaders included bark epicormic branching, fence attaching to tree	2 Marginal	5.2	Preserve
4	<i>Acer saccharinum</i>	Silver Maple	42.1	multiple leaders at base removed included bark vertical crack at top, good bark vigour	2 Marginal	5.9	Preserve
5	<i>Acer negundo</i>	Manitoba Maple	17.6, 14	lean to west, included bark at base, epicormic branching, lower branch dieback	1 Poor	5.4	Preserve
6	<i>Acer negundo</i>	Manitoba Maple	20.7	lean to west, epicormic branching, branch dieback	1 Poor	5.4	Preserve
7	<i>Acer negundo</i>	Manitoba Maple	22.9	multiple leader included bark, epicormic branching, branch dieback	1 Poor	5.0	Preserve
8	<i>Acer negundo</i>	Manitoba Maple	37.9	multiple leader included bark, epicormic branching, branch dieback	1 Poor	3.4	Preserve
9	<i>Acer rubrum</i>	Red Maple	43.5, 32	dual stems included bark, target canker, bark rubbing,	2 Marginal	9.1	Preserve
10	<i>Acer rubrum</i>	Red Maple	42.5	pushing against fence, minor deadwood	3 Fair	5.6	Preserve
11	<i>Acer rubrum</i>	Red Maple	16.2	twisted trunk, bark wound, sweeping trunk	2 Marginal	2.2	Preserve
12	<i>Acer saccharinum</i>	Silver Maple	52	co dominant, branch dieback, coppice growth, epicormic branching	2 Marginal	5.6	Remove
13	<i>Acer saccharinum</i>	Silver Maple	10, 16.2, 14.2	epicormic branching, multiple stems included bark, coppice growth, poor branch structure,	1 Poor	4.5	Remove
14	<i>Acer saccharinum</i>	Silver Maple	70.9	co dominant included bark, multiple leader included bark, fill on south east of tree	2 Marginal	6.7	Remove
15	<i>Acer saccharinum</i>	Silver Maple	125	multiple stems at 1.5m, included bark epicormic branching, wet seam,	3 Fair	9.8	Remove
16	<i>Acer negundo</i>	Manitoba Maple	46, 33, 34.5	multiple leader included bark epicormic branching deadwood hydro wire pole, twisted stems	1 Poor	8.1	Remove
17	<i>Acer saccharinum</i>	Silver Maple	52, 44, 17	multiple stems included bark, phototropic lean, running through hydro, decay on east side	2 Marginal	9.4	Remove
18	<i>Salix nigra</i>	Willow	est 65, 68	interior decay, cavity's large broken branch hangar, epicormic branching, bark wounds	1 Poor	6.7	Remove
19	<i>Acer saccharinum</i>	Silver Maple	10.5, 15.5, 17	multiple stems included bark at base, epicormic branching	2 Marginal	3.5	Remove
20	<i>Picea glauca</i>	White Spruce	56.5	branch tip dieback, epicormic branching, bark beetles, sap pitching	1 Poor	5.2	Remove

OFFSITE TREE INVENTORY			
Key	Latin Name	Common Name	Canopy Radius
A	<i>Tilia americana</i>	Basswood/Linden	2.5
B	<i>Picea glauca</i>	White Spruce	1.6
C	<i>Acer platanoides</i>	Norway Maple	3.1
D	<i>Juniperus virginiana</i>	Eastern Red Juniper	0.5
E	<i>Juniperus virginiana</i>	Eastern Red Juniper	1.8
F	<i>Acer negundo</i>	Manitoba Maple	6.2
G	<i>Acer negundo</i>	Manitoba Maple	2.4
H	<i>Acer negundo</i>	Manitoba Maple	2.0
J	<i>Acer saccharinum</i>	Silver Maple	9.9
K	<i>Ulmus americana</i>	American Elm	6.2
L	<i>Populus tremuloides</i>	Trembling Aspen	4.0
M	<i>Acer rubrum</i>	Red Maple	3.4
N	<i>Acer saccharinum</i>	Silver Maple	7.8
P	<i>Acer saccharinum</i>	Silver Maple	7.0
ONSITE TREE			
BOUNDARY TREE			

NOTE:
IN ACCORDANCE WITH THE ARBOR REPORT, IT IS RECOMMENDED THAT THE OWNER OBTAIN A CONSENT TO HARM OR REMOVE AGREEMENT FOR TREE NO. 1- 10 & TREE A-J FROM THE PROPERTY OWNER OF 516 TIFFIN STREET.

NOTE:
VEGETATION CLEARING IS TO BE AVOIDED FROM APRIL 1 TO AUGUST 31 TO AVOID IMPACTS TO BIRDS PROTECTED UNDER THE MIGRATORY BIRDS CONVENTION ACT. IF CLEARING MUST PROCEED WITHIN THIS WINDOW, THE AFFECTED AREA MUST BE SCREENED BY A QUALIFIED ECOLOGIST BEFORE 48HRS OF CLEARING ACTIVITIES.

**TREE LOCATIONS CAPTURED USING TRIMBLE GNSS UNITS AND ARCGIS SOFTWARE

KEY PLAN

GENERAL NOTES

The Client and its contractors are responsible for all utility locates and confirming all setbacks, elevations, grades, etc. prior to installation of the constructed works. The Contractor is to report any discrepancies in writing to the Landscape Architect prior to proceeding with the works to determine the impact and suitability of the proposed works. The Landscape Architect will not be responsible for any unapproved adjustments on site. Construction of the works must conform to Authority requirements and applicable codes where they have jurisdiction.

All specifications and drawings are instruments of service and are the property and ownership of the Landmark Environmental Group Ltd. As such, the drawings shall not be modified or reproduced without the expressed written consent of Landmark Environmental Group Ltd. or they will be considered void. The said drawings are for Site Plan approval only and may require additional detailing prior to tender and construction. The Landmark Environmental Group Ltd. is not liable for errors or omissions from the use of these drawings prior to approval, seal, signature and date, and will be considered void.

It is advised that the Contractor contact the Landscape Architect prior to commencement of the construction works to ensure that the Contractor has the latest approved drawings. The Landmark Environmental Group Ltd. is not responsible for the accuracy of the base drawing information (eg Survey, Architectural, Engineering, etc.). If there are any discrepancies, the Contractor will refer to the appropriate base drawing information and report discrepancies on the Landscape Drawings to the Landscape Architect.

© Copyright Landmark Environmental Group Ltd.

LEGEND

ONSITE TREE LOCATION WITH CANOPY

OFFSITE TREE LOCATION WITH CANOPY

PROPERTY BOUNDARY

TREE PRESERVATION FENCING

TREE RECOMMENDED FOR REMOVAL

5M DEVELOPMENT SETBACK

REVISIONS

7	JULY 29, 2024	E.F.	REVISIONS TO FENCING
6	JULY 19, 2024	S.K.	AS PER SITE PLAN UPDATES
5	JULY 6, 2023	S.K.	AS PER THE CITY COMMENTS
4	APRIL 14, 2023	R.T.	AS PER UPDATED GRADING
3	SEPT 23-22	R.T.	AS PER SITE PLAN UPDATES
2	APRIL 20-22	S.K.	AS PER SITE PLAN UPDATES & LANDSCAPE CONCEPT DEVELOPMENT
1	APRIL 07-22	B.B.	AS PER NEW SITE PLAN

STAMP

APPROVAL

LANDSCAPE ARCHITECTS & CONSULTING ARBORISTS

LANDSCAPE ARCHITECTS
ENVIRONMENTAL GROUP LTD
Landscape Architects
Consulting Arborists
Urban Forestry

OFFICE: 705-796-1122
info@LEGroupltd.com
www.LEGroupLtd.com

CLIENT:

PIONEER POOLS

PROJECT:

518-524 TIFFIN STREET
STORAGE YARD DEVELOPMENT

DRAWING:

TREE PRESERVATION PLAN 1

SCALE BAR:

Scale = 1:200

PROJECT NO.:

LA 656-22

SCALE:

1:200

MUNICIPAL FILE NO.:

D28-082-2021

DATE:

FEBRUARY 28, 2022

DRAWN BY:


L.O/B.B

CHECKED BY:

J.H

DRAWING No.:

TP-1

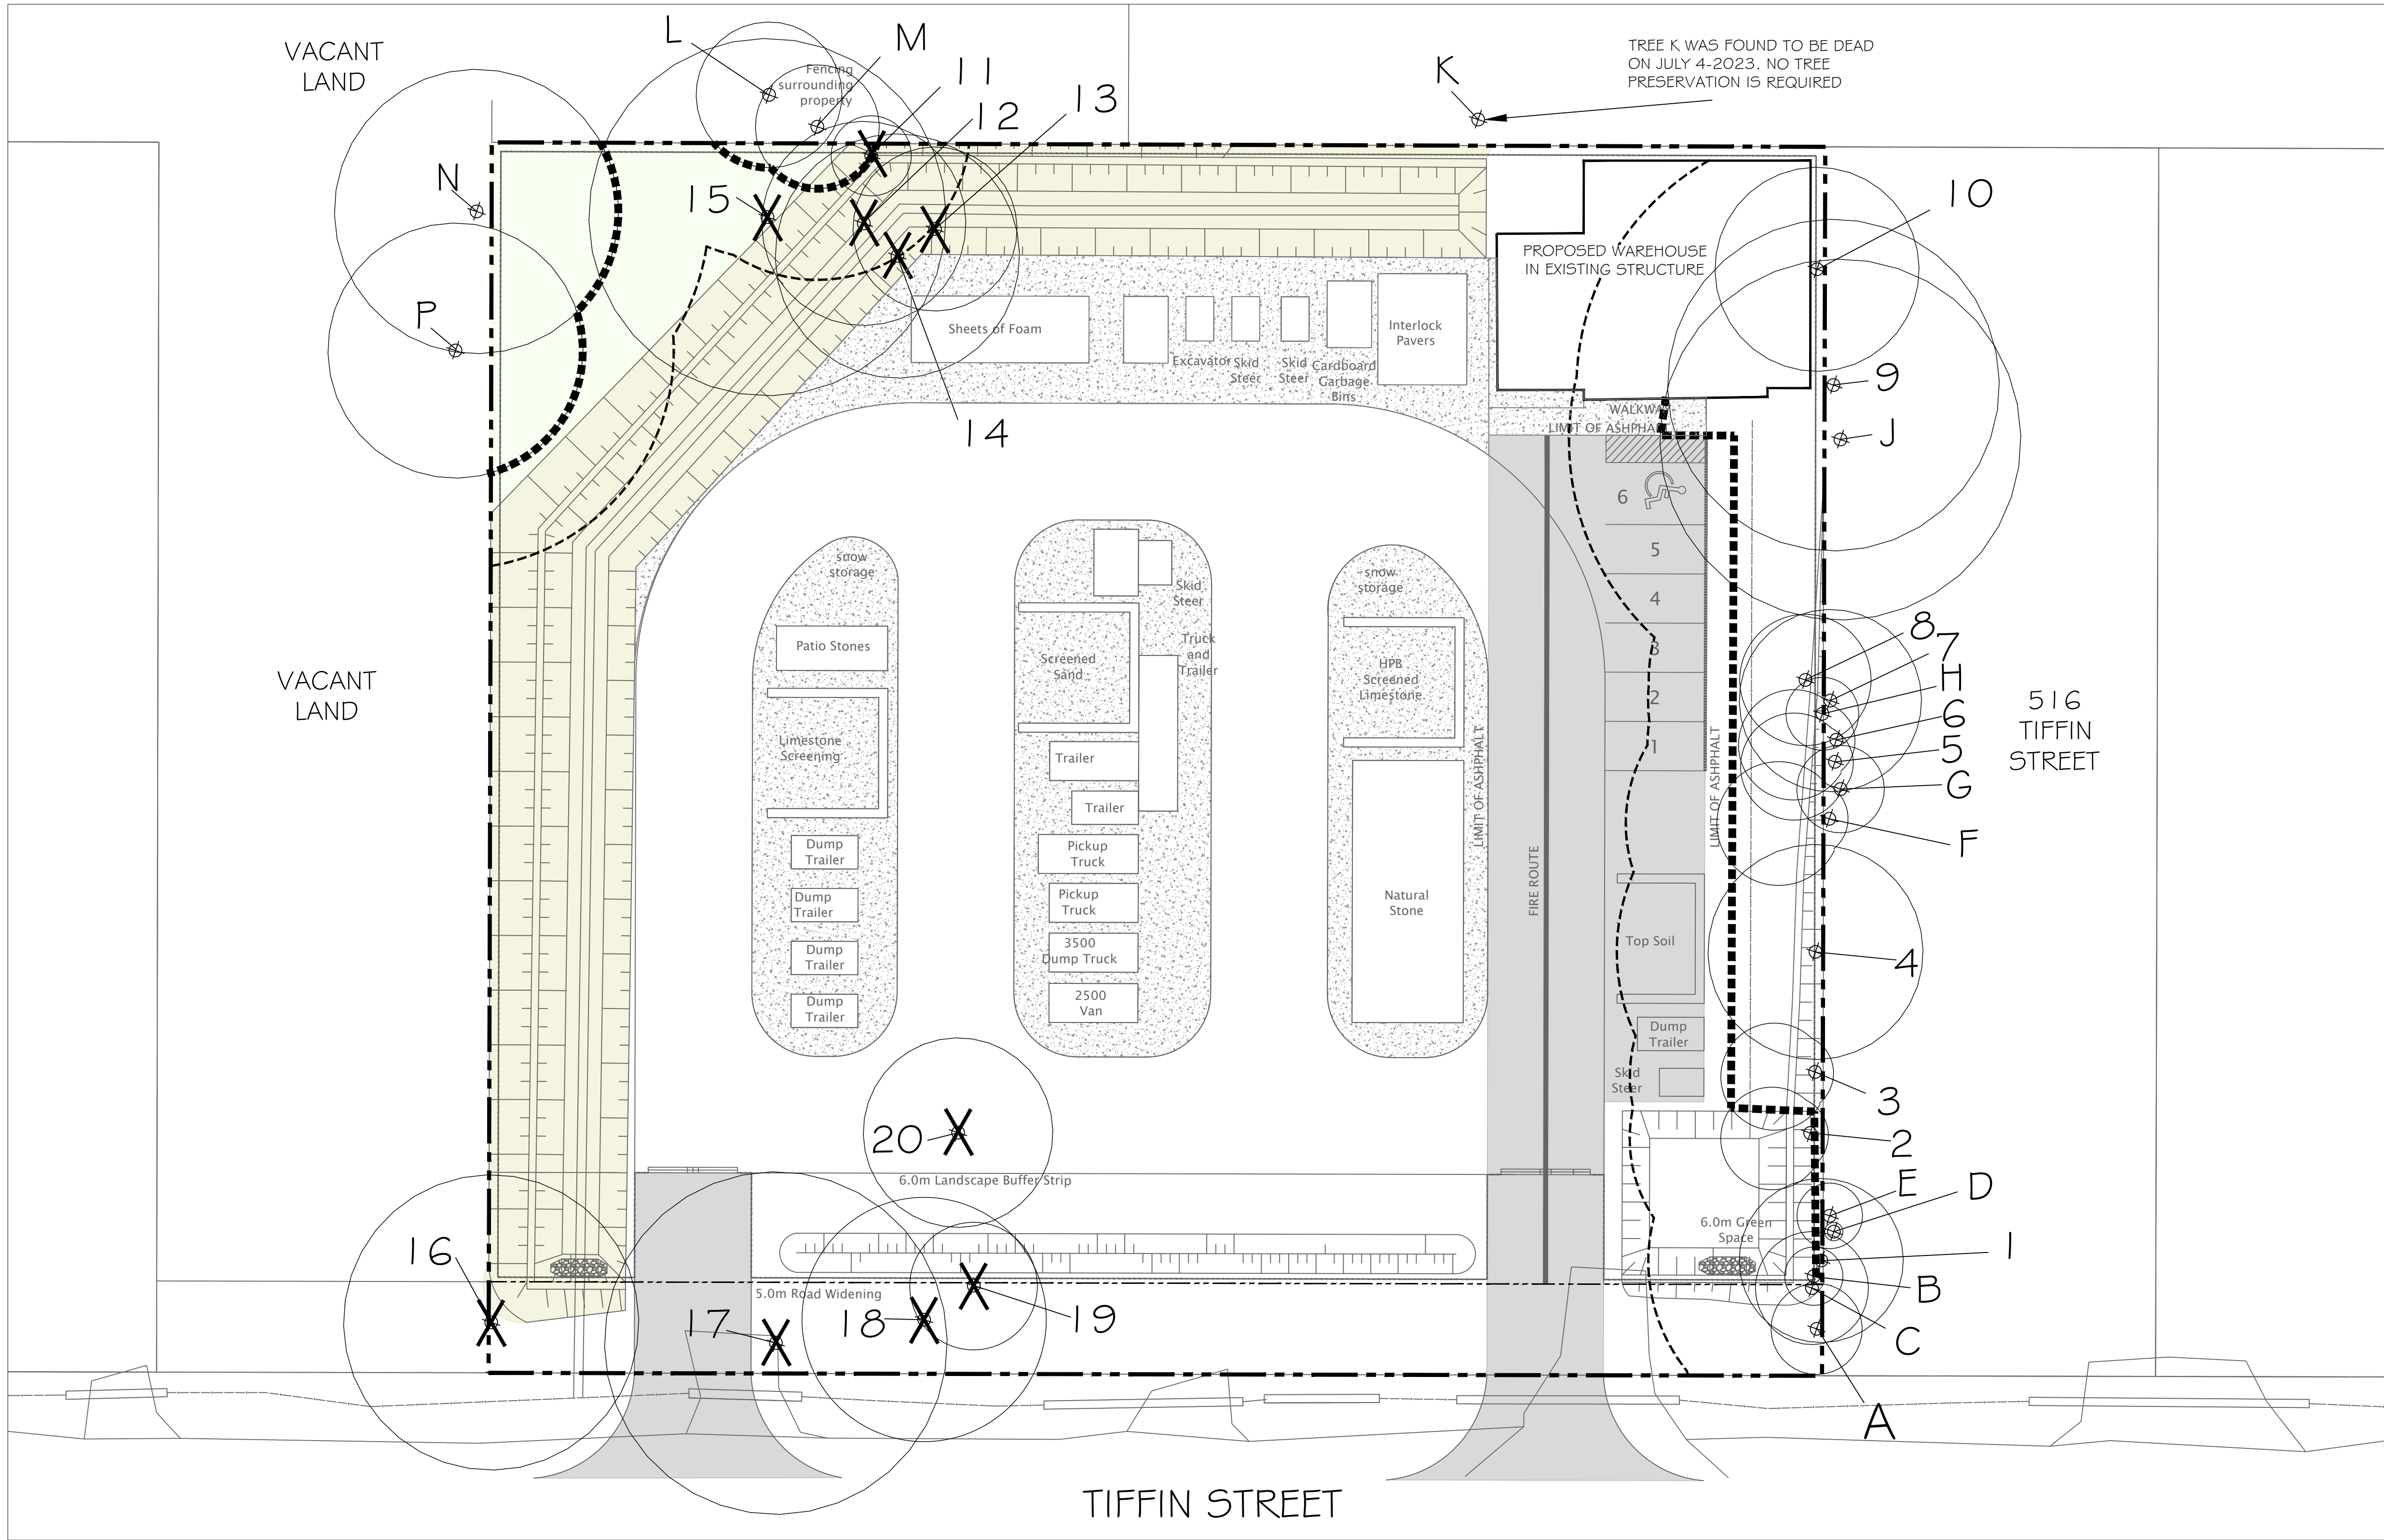


ONSITE TREE INVENTORY							
Key	Latin Name	Common Name	Tree Diameter (cm DBH)	Comments	Assessment	Canopy Radius	Preserve/Remove
1	<i>Acer negundo</i>	Manitoba Maple	12	embedded metal, lean to west, growing into hydro	1 Poor	4.5	Preserve
2	<i>Acer negundo</i>	Manitoba Maple	35.3	leader on power lines, co dominant, embedded metal fence, coppice growth, bark tear	1 Poor	5.2	Preserve
3	<i>Acer negundo</i>	Manitoba Maple	28.6	dual leaders included bark epicormic branching, fence attaching to tree	2 Marginal	5.2	Preserve
4	<i>Acer saccharinum</i>	Silver Maple	42.1	multiple leaders at base removed included bark vertical crack at top, good bark vigour	2 Marginal	5.9	Preserve
5	<i>Acer negundo</i>	Manitoba Maple	17.6, 14	lean to west, included bark at base, epicormic branching, lower branch dieback	1 Poor	5.4	Preserve
6	<i>Acer negundo</i>	Manitoba Maple	20.7	lean to west, epicormic branching, branch dieback	1 Poor	5.4	Preserve
7	<i>Acer negundo</i>	Manitoba Maple	22.9	multiple leader included bark, epicormic branching, branch dieback	1 Poor	5.0	Preserve
8	<i>Acer negundo</i>	Manitoba Maple	37.9	multiple leader included bark, epicormic branching, branch dieback	1 Poor	3.4	Preserve
9	<i>Acer rubrum</i>	Red Maple	43.5, 32	dual stems included bark, target canker, bark rubbing,	2 Marginal	9.1	Preserve
10	<i>Acer rubrum</i>	Red Maple	42.5	pushing against fence, minor deadwood	3 Fair	5.6	Preserve
11	<i>Acer rubrum</i>	Red Maple	16.2	twisted trunk, bark wound, sweeping trunk	2 Marginal	2.2	Preserve
12	<i>Acer saccharinum</i>	Silver Maple	52	co dominant, branch dieback, coppice growth, epicormic branching	2 Marginal	5.6	Remove
13	<i>Acer saccharinum</i>	Silver Maple	10, 16.2, 14.2	epicormic branching, multiple stems included bark, coppice growth, poor branch structure,	1 Poor	4.5	Remove
14	<i>Acer saccharinum</i>	Silver Maple	70.9	co dominant included bark, multiple leader included bark, fill on south east of tree	2 Marginal	6.7	Remove
15	<i>Acer saccharinum</i>	Silver Maple	125	multiple stems at 1.5m, included bark epicormic branching, wet seam,	3 Fair	9.8	Remove
16	<i>Acer negundo</i>	Manitoba Maple	46, 33, 34.5	multiple leader included bark epicormic branching deadwood hydro wire pole, twisted stems	1 Poor	8.1	Remove
17	<i>Acer saccharinum</i>	Silver Maple	52, 44, 17	multiple stems included bark, phototropic lean, running through hydro, decay on east side	2 Marginal	9.4	Remove
18	<i>Salix nigra</i>	Willow	est 65, 68	interior decay, cavity's large broken branch hangar, epicormic branching, bark wounds	1 Poor	6.7	Remove
19	<i>Acer saccharinum</i>	Silver Maple	10.5, 15.5, 17	multiple stems included bark at base, epicormic branching	2 Marginal	3.5	Remove
20	<i>Picea glauca</i>	White Spruce	56.5	branch tip dieback, epicormic branching, bark beetles, sap pitching	1 Poor	5.2	Remove

OFFSITE TREE INVENTORY			
Key	Latin Name	Common Name	Canopy Radius
A	<i>Tilia americana</i>	Basswood/Linden	2.5
B	<i>Picea glauca</i>	White Spruce	1.6
C	<i>Acer platanoides</i>	Norway Maple	3.1
D	<i>Juniperus virginiana</i>	Eastern Red Juniper	0.5
E	<i>Juniperus virginiana</i>	Eastern Red Juniper	1.8
F	<i>Acer negundo</i>	Manitoba Maple	6.2
G	<i>Acer negundo</i>	Manitoba Maple	2.4
H	<i>Acer negundo</i>	Manitoba Maple	2.0
J	<i>Acer saccharinum</i>	Silver Maple	9.9
K	<i>Ulmus americana</i>	American Elm	6.2
L	<i>Populus tremuloides</i>	Trembling Aspen	4.0
M	<i>Acer rubrum</i>	Red Maple	3.4
N	<i>Acer saccharinum</i>	Silver Maple	7.8
P	<i>Acer saccharinum</i>	Silver Maple	7.0
ONSITE TREE			
BOUNDARY TREE			

NOTE:
IN ACCORDANCE WITH THE ARBOR REPORT, IT IS RECOMMENDED THAT THE OWNER OBTAIN A CONSENT TO HARM OR REMOVE AGREEMENT FOR TREE NO. 1 - 10 & TREE A-J FROM THE PROPERTY OWNER OF 516 TIFFIN STREET.

NOTE:
VEGETATION CLEARING IS TO BE AVOIDED FROM APRIL 1 TO AUGUST 31 TO AVOID IMPACTS TO BIRDS PROTECTED UNDER THE MIGRATORY BIRDS CONVENTION ACT. IF CLEARING MUST PROCEED WITHIN THIS WINDOW, THE AFFECTED AREA MUST BE SCREENED BY A QUALIFIED ECOLOGIST BEFORE 48HRS OF CLEARING ACTIVITIES.

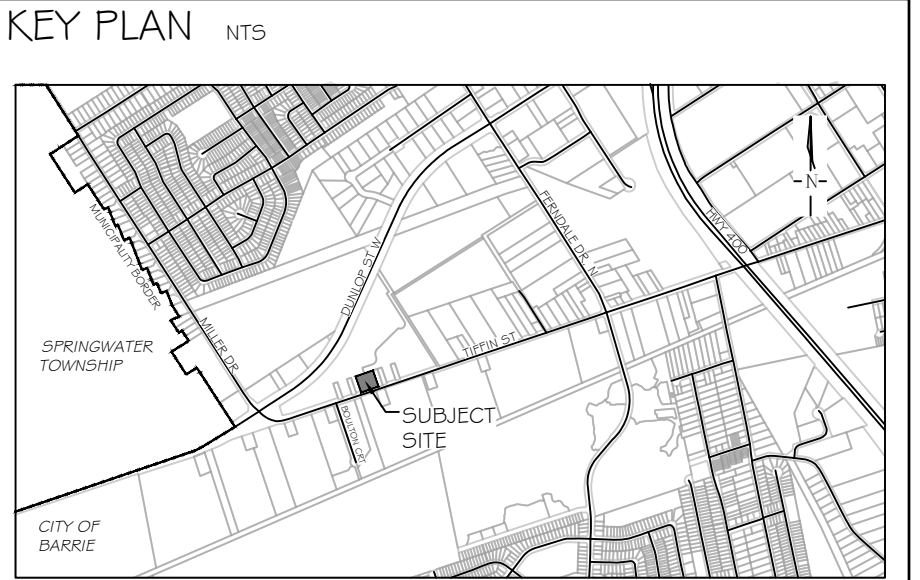

GENERAL NOTES
The Client and its contractors are responsible for all utility locates and confirming all setbacks, elevations, grades, etc. prior to installation of the constructed works. The Contractor is to report any discrepancies in writing to the Landscape Architect prior to proceeding with the works to determine the impact and suitability of the proposed works. The Landscape Architect will not be responsible for any unapproved adjustments on site. Construction of the works must conform to Authority requirements and applicable codes where they have jurisdiction.
All specifications and drawings are instruments of service and are the property and ownership of the Landmark Environmental Group Ltd. As such, the drawings shall not be modified or reproduced without the expressed written consent of Landmark Environmental Group Ltd. or they will be considered void. The said drawings are for Site Plan approval only and may require additional detailing prior to tender and construction. The Landmark Environmental Group Ltd. is not liable for errors or omissions from the use of these drawings prior to approval, seal, signature and date, and will be considered void.
It is advised that the Contractor contact the Landscape Architect prior to commencement of the construction works to ensure that the Contractor has the latest approved drawings. The Landmark Environmental Group Ltd. is not responsible for the accuracy of the base drawing information (eg Survey, Architectural, Engineering, etc.). If there are any discrepancies, the Contractor will refer to the appropriate base drawing information and report discrepancies on the Landscape Drawings to the Landscape Architect.

© Copyright Landmark Environmental Group Ltd.

- LEGEND**
- ONSITE TREE LOCATION WITH CANOPY
 - OFFSITE TREE LOCATION WITH CANOPY
 - PROPERTY BOUNDARY
 - TREE PRESERVATION FENCING
 - TREE RECOMMENDED FOR REMOVAL
 - 5M DEVELOPMENT SETBACK
 - RESTORATION AREA LIMIT
 - NATURALIZATION AREA LIMIT

7	JULY 29, 2024	E.F.	REVISIONS TO FENCING
6	JULY 19, 2024	S.K.	AS PER SITE PLAN UPDATES
5	JULY 6, 2023	S.K.	AS PER THE CITY COMMENTS
4	APRIL 14, 2023	R.T.	AS PER UPDATED GRADING
3	SEPT 23-22	R.T.	AS PER SITE PLAN UPDATES
2	APRIL 20-22	S.K.	AS PER SITE PLAN UPDATES & LANDSCAPE CONCEPT DEVELOPMENT
1	APRIL 07-22	B.B.	AS PER NEW SITE PLAN

STAMP

APPROVAL

LANDMARK ENVIRONMENTAL GROUP LTD. JULY 29 2024

AERIAL (2023) COURTESY SIMCOE COUNTY GIS
SITE PLAN PROVIDED BY JONES CONSULTING GROUP LTD.
(PIO-21060-GF-12.DWG TRANS ON JULY 11, 2024)

LANDSCAPE ARCHITECTS & CONSULTING ARBORISTS

LANDMARK ENVIRONMENTAL GROUP LTD. OFFICE: 705-796-1122

info@LEGroupltd.com www.LEGroupltd.com

CLIENT: PIONEER POOLS

PROJECT: 518-524 TIFFIN STREET STORAGE YARD DEVELOPMENT

DRAWING: TREE PRESERVATION PLAN 2




SCALE BAR: 4m 0 4 8 12 Scale = 1:200

PROJECT NO.: LA 656-22 SCALE: 1:200

MUNICIPAL FILE NO.: D28-082-2021 DATE: FEBRUARY 28, 2022

DRAWN BY: L.O/B.B. CHECKED BY: J.H. DRAWING No.: TP-2

**TREE LOCATIONS CAPTURED USING TRIMBLE GNSS UNITS AND ARCGIS SOFTWARE

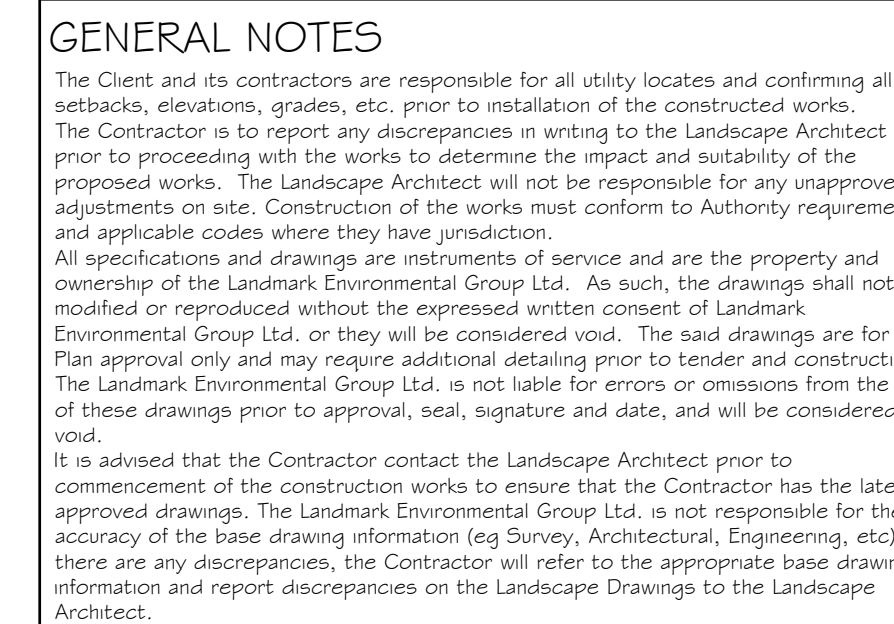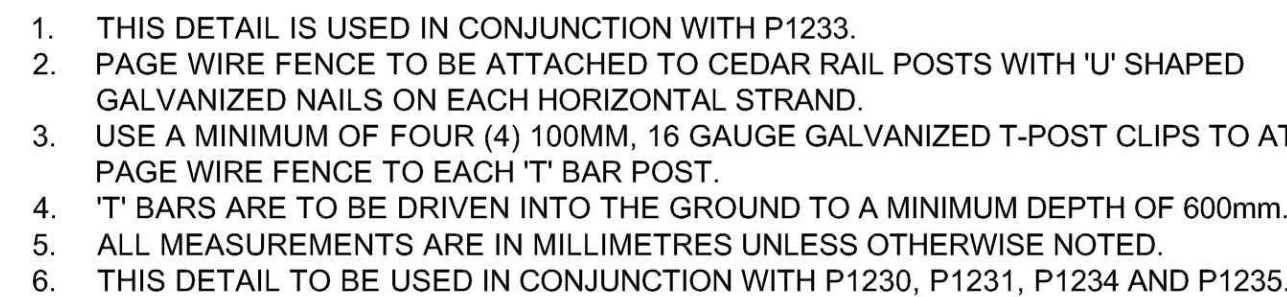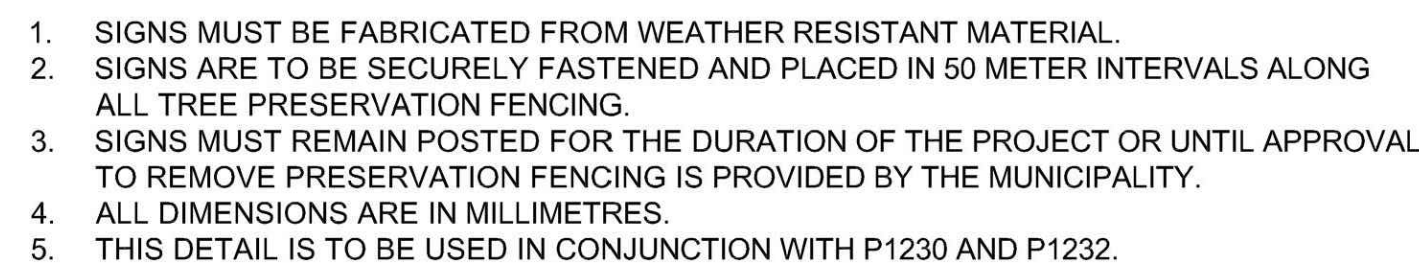

© Copyright Landmark Environmental Group Ltd.

LEGEND

	FENCE TREE PRESERVATION
---	---

REV No. 2	DATE: APR 2023
	SCALE: N.T.S.
P1232	

1. THE INTENT OF THE TREE PRESERVATION PLAN IS TO PROVIDE PROTECTION AND PRESERVATION FOR EXISTING TREES ON THE SUBJECT PROPERTY. THEREFORE, ALL TREES ARE TO BE PRESERVED UNLESS OTHERWISE INDICATED IN THE PLAN OR THE ARBORIST'S REPORT. CONTACT THE LANDSCAPE ARCHITECT TO CONFIRM THE REMOVAL/RETENTION STATUS OF ANY TREES ON SITE, PRIOR TO CLEARING AND GRUBBING. THE OWNER WILL TAKE EVERY PRECAUTION TO PROTECT AND PRESERVE THE TREES APPROVED TO BE RETAINED IN ACCORDANCE WITH THE APPROVED PLANS.

2. PRIOR TO THE COMMENCEMENT OF ANY CLEARING, GRUBBING OR CONSTRUCTION WORKS, THE REQUIRED HOARDING WILL BE ERECTED OUTSIDE OF THE OUTERMOST DRIPLINE OF ANY TREE TO BE RETAINED, IN ACCORDANCE WITH THE HOARDING DETAIL, AND TO THE SATISFACTION OF THE LANDSCAPE ARCHITECT. ERECTION OF ANY PROTECTION FENCING SHALL BE UNDER THE DIRECTION OF THE LANDSCAPE ARCHITECT.

3. IT IS THE RESPONSIBILITY OF THE CONTRACTOR TO ERECT AND MAINTAIN ALL HOARDING AS PER THE APPROVED DETAIL, PRESERVATION NOTES AND LOCATIONS SHOWN ON THE DRAWINGS.

4. NO STORAGE OF EQUIPMENT OR VEHICLES, NOR ANY STOCKPIILING OF MATERIAL IS TO OCCUR WITHIN THE AREA OF PRESERVATION/PROTECTION. TREES SLATED FOR PROTECTION WILL NOT BE USED FOR RIGGING OR WRAPPING. THE PROTECTION/PRESERVATION AREA SHALL NOT BE USED TO EMPTY CONTAMINANTS, REFUELING OR REPAIR OF VEHICLES OR EQUIPMENT.

5. TREES LOCATED ON THE IMMEDIATE EDGE OF THE CONSTRUCTION WORKS ARE TO BE PRUNED IN THE INTEREST OF SAFETY, IN ACCORDANCE WITH APPROVED ARBORICULTURAL PRACTICES.

6. TREE LOCATIONS ARE APPROXIMATE AND THEREFORE VERIFICATION ON SITE IS REQUIRED.


7. SHOULD A TREE REQUIRED TO BE PROTECTED BECOME DAMAGED OR REMOVED WITHOUT WRITTEN PERMISSION OF THE CITY OF BARRIE OR THE LANDSCAPE ARCHITECT, THE CONTRACTOR OR OWNER WILL BE RESPONSIBLE FOR REPLACEMENT OF THE TREE OF EQUAL CALIPER AND ACCEPTABLE TREE SPECIES AT THE DISCRETION AND SATISFACTION OF THE LANDSCAPE ARCHITECT.

8. THE WORK COMPLETED BY THE CONTRACTOR WILL NOT CAUSE OR EXACERBATE FLOODING CONDITIONS OR CAUSE SEDIMENT BUILDUP OVER THE ROOTZONE OF PROTECTED TREES. NO GRADING SHALL TAKE PLACE WITHIN THE TREE PRESERVATION AREA UNLESS OTHERWISE APPROVED BY THE LANDSCAPE ARCHITECT.

9. ANY REQUIRED LIMB TRIMMING SHALL BE UNDER THE DIRECT SUPERVISION OF THE LANDSCAPE ARCHITECT OR A QUALIFIED ARBORIST.

I.O. PRESERVATION FENCING TO BE INSTALLED IN ACCORDANCE WITH THE APPROVED DETAIL. FILTER FABRIC TO BE INSTALLED IN CONJUNCTION WITH THE APPROVED ENGINEERING DRAWINGS.

11. HOARDING/TREE PRESERVATION MAY BE COMPLETED IN CONJUNCTION WITH SEDIMENTATION CONTROL.

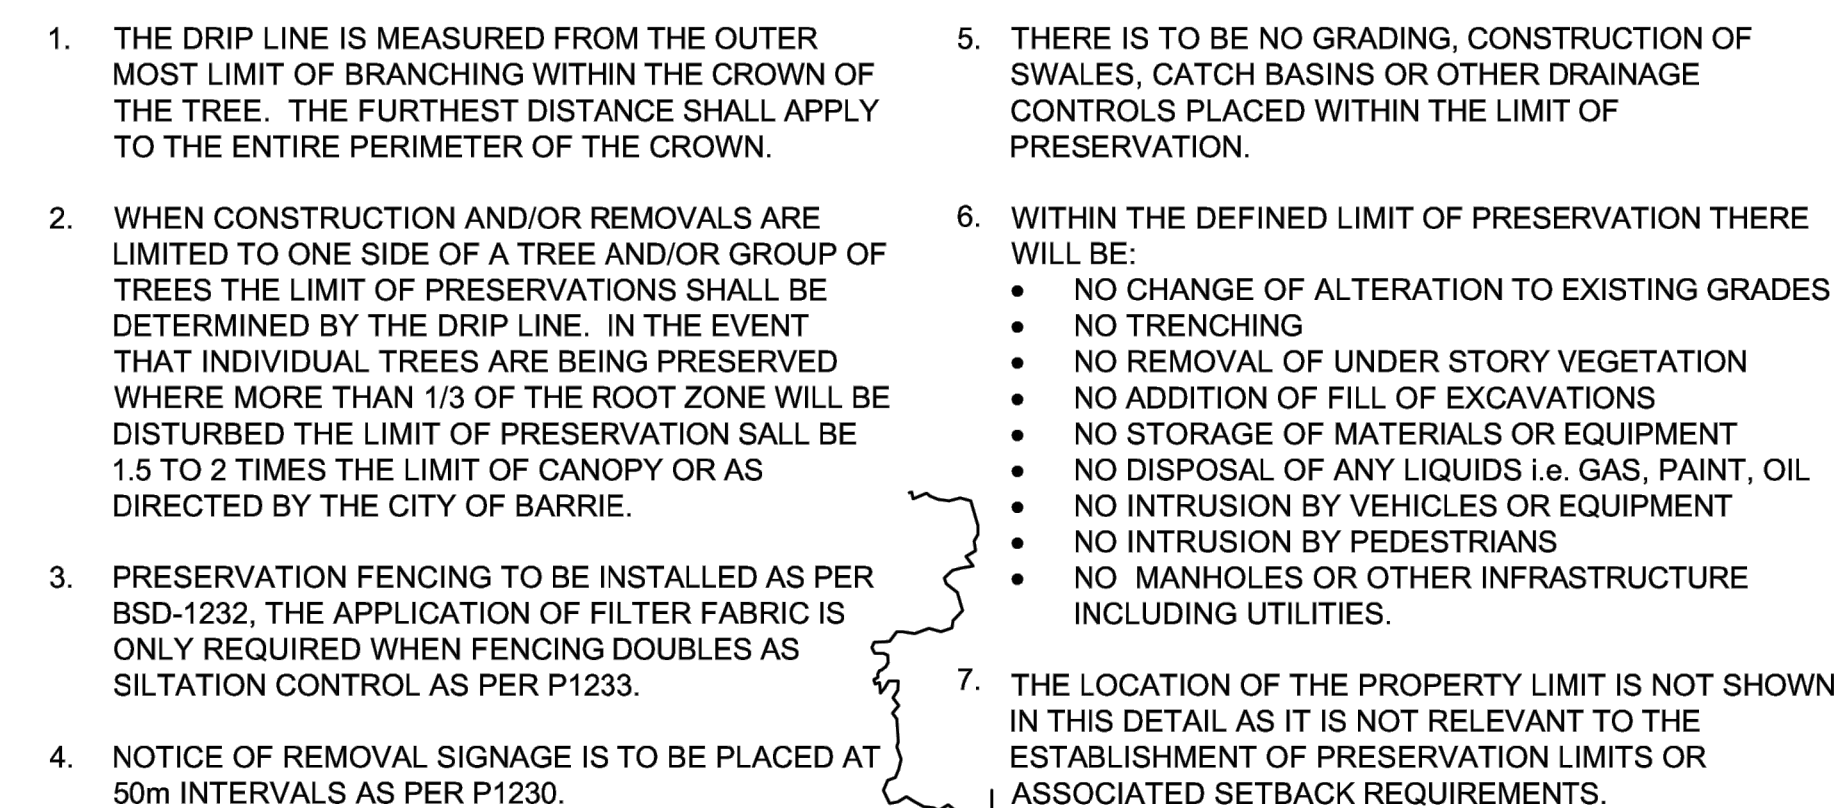

REV No.	DATE: APR 2023
2	SCALE: N.T.S.
P1235	

7	JULY 29, 2024	E.F	REVISIONS TO FENCING
6	JULY 19, 2024	S.K	AS PER SITE PLAN UPDATES
5	JULY 16, 2023	S.K	AS PER THE CITY COMMENTS
4	APRIL 14, 2023	R.T	AS PER UPDATED GRADING
3	SEPT 23-22	S.K	AS PER SITE PLAN UPDATES
2	APRIL 20-22	R.T	AS PER SITE PLAN UPDATES & LANDSCAPE CONCEPT DEVELOPMENT
1	APR 07-22	B.B	AS PER NEW SITE PLAN
NO	DATE	BY	REVISIONS

STAMP	APPROVAL
-------	----------



AERIAL (2023) COURTESY SIMCOE COUNTY GIS
SITE PLAN PROVIDED BY JONES CONSULTING GROUP LTD
(PIO-21060-CP-12.DWG TRANS ON JULY 11, 2024)

LANDSCAPE ARCHITECTS
& CONSULTING ARBORISTS

OFFICE: 705-796-1122
info@LEGroupLtd.com
www.LEGroupLtd.com

CLIENT:

PIONEER POOLS

PROJECT:

518-524 TIFFIN STREET
STORAGE YARD DEVELOPMENT

DRAWING:

DETAILS

SCALE BAR:

PROJECT NO.: LA 656-22	SCALE: N.T.S
MUNICIPAL FILE NO.: D28-082-2021	DATE: FEBRUARY 28, 2021
DRAWN BY: L.O/B.B	CHECKED BY: J.H DRAWING No.: LD-1

