




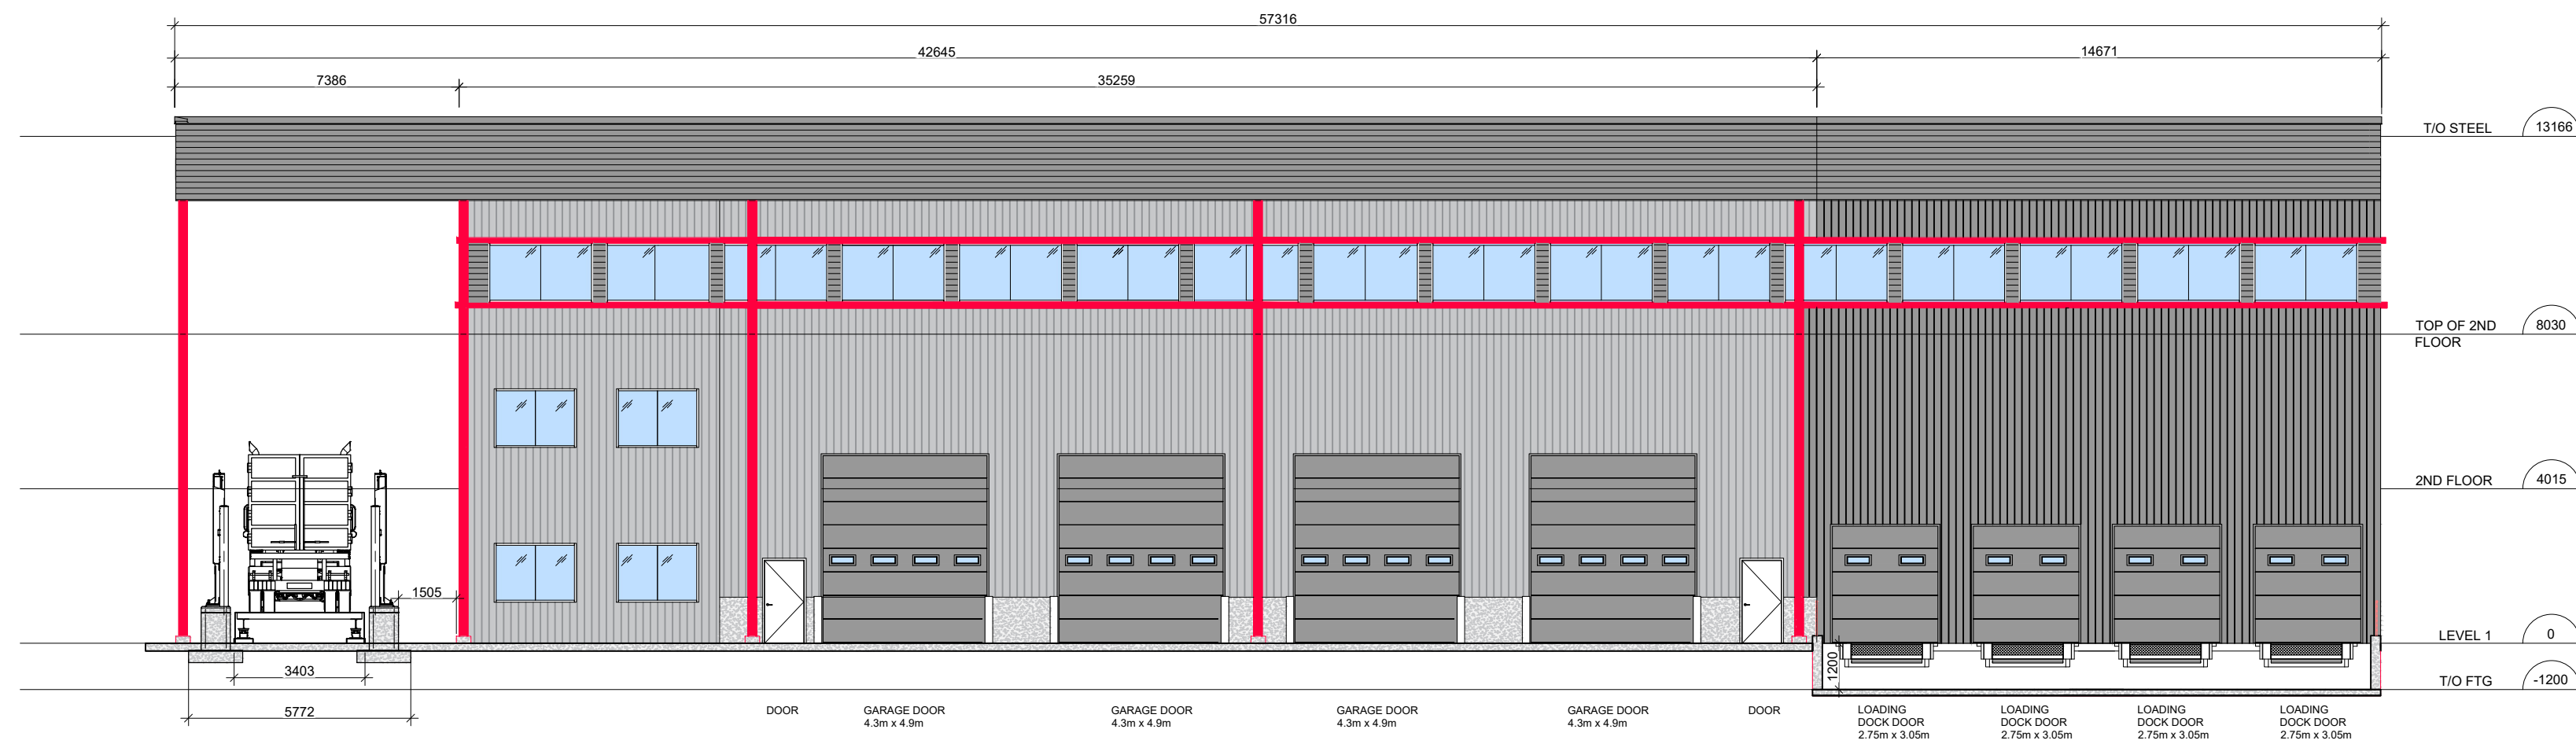


SOUTH ELEVATION 1
1 : 100 001

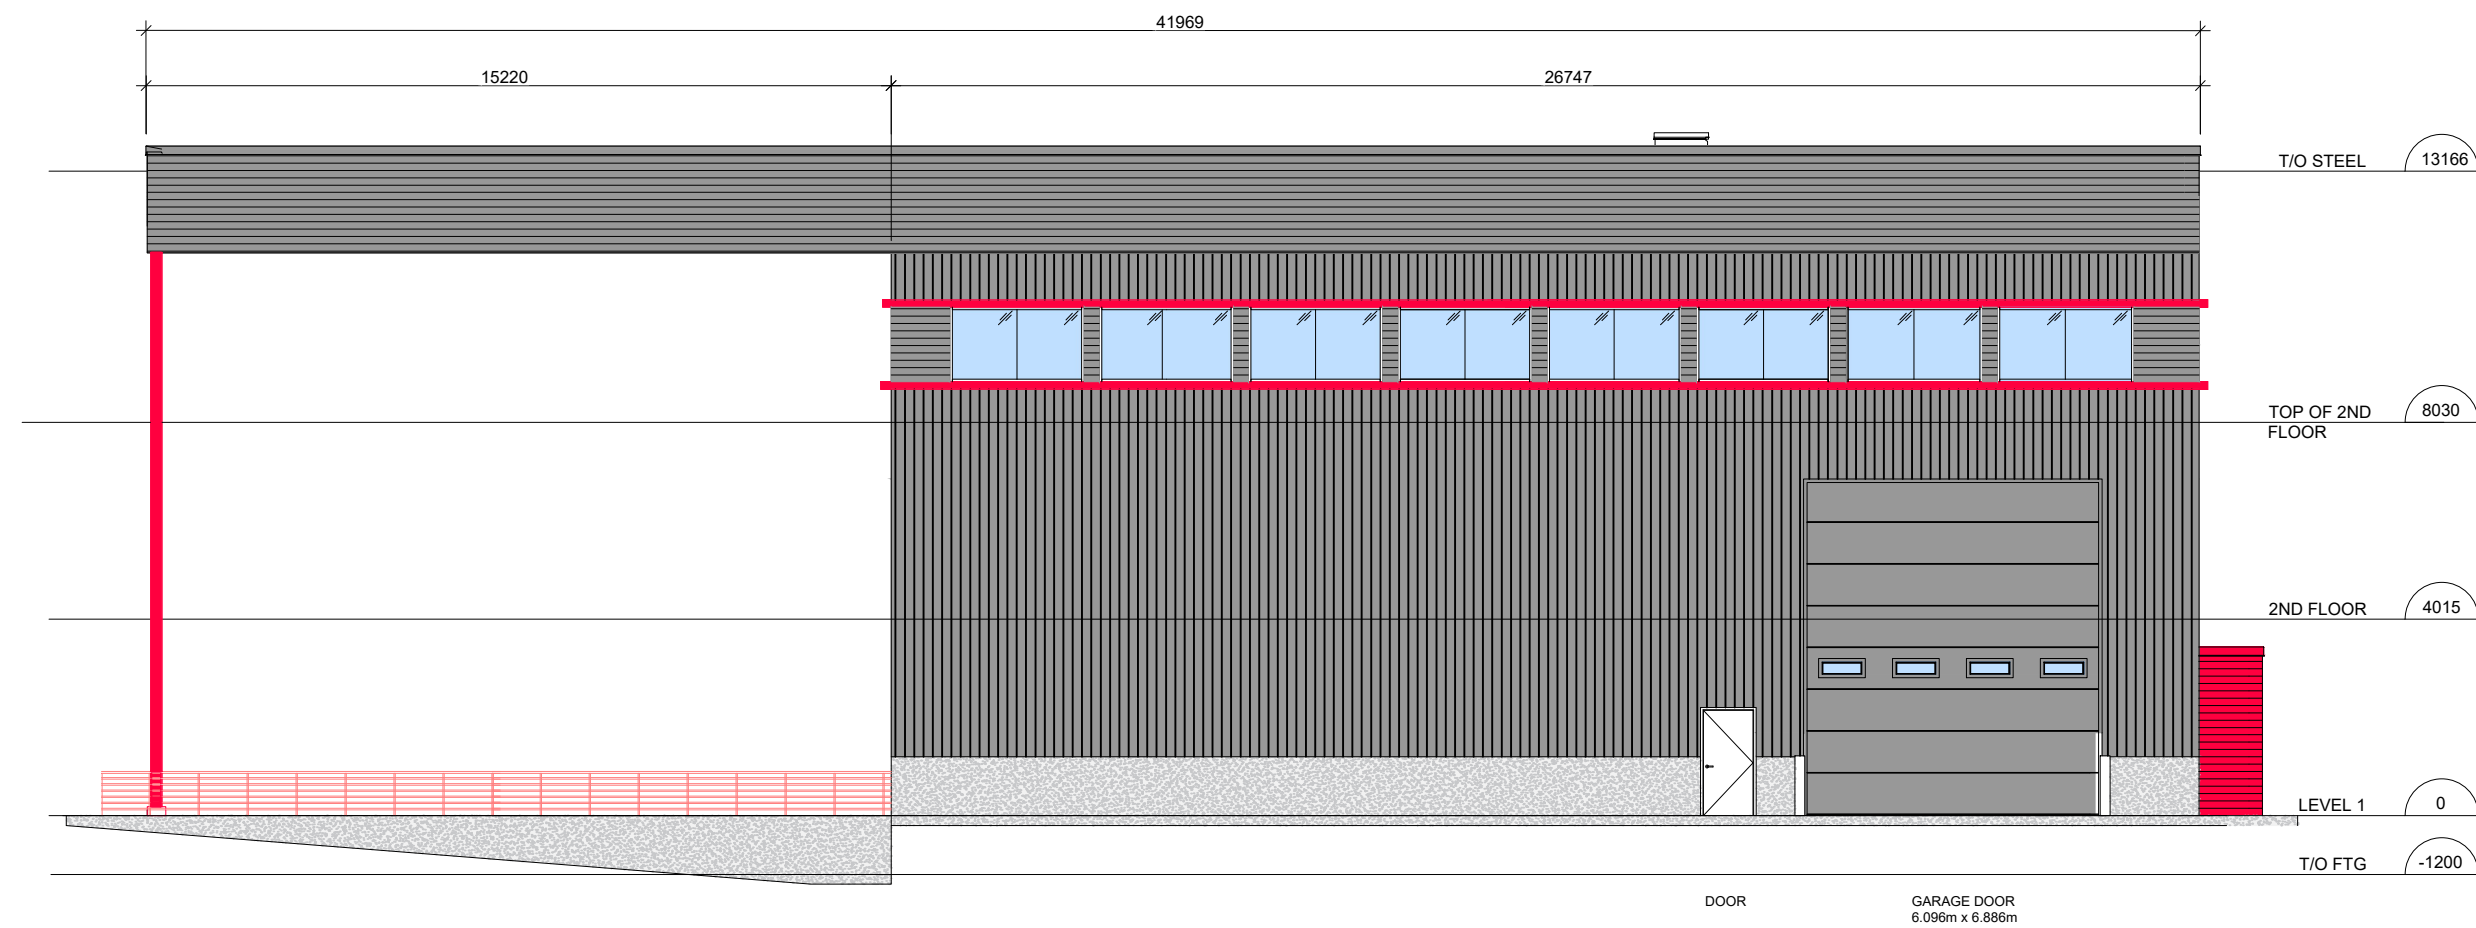

EAST ELEVATION 1
1 : 100 001

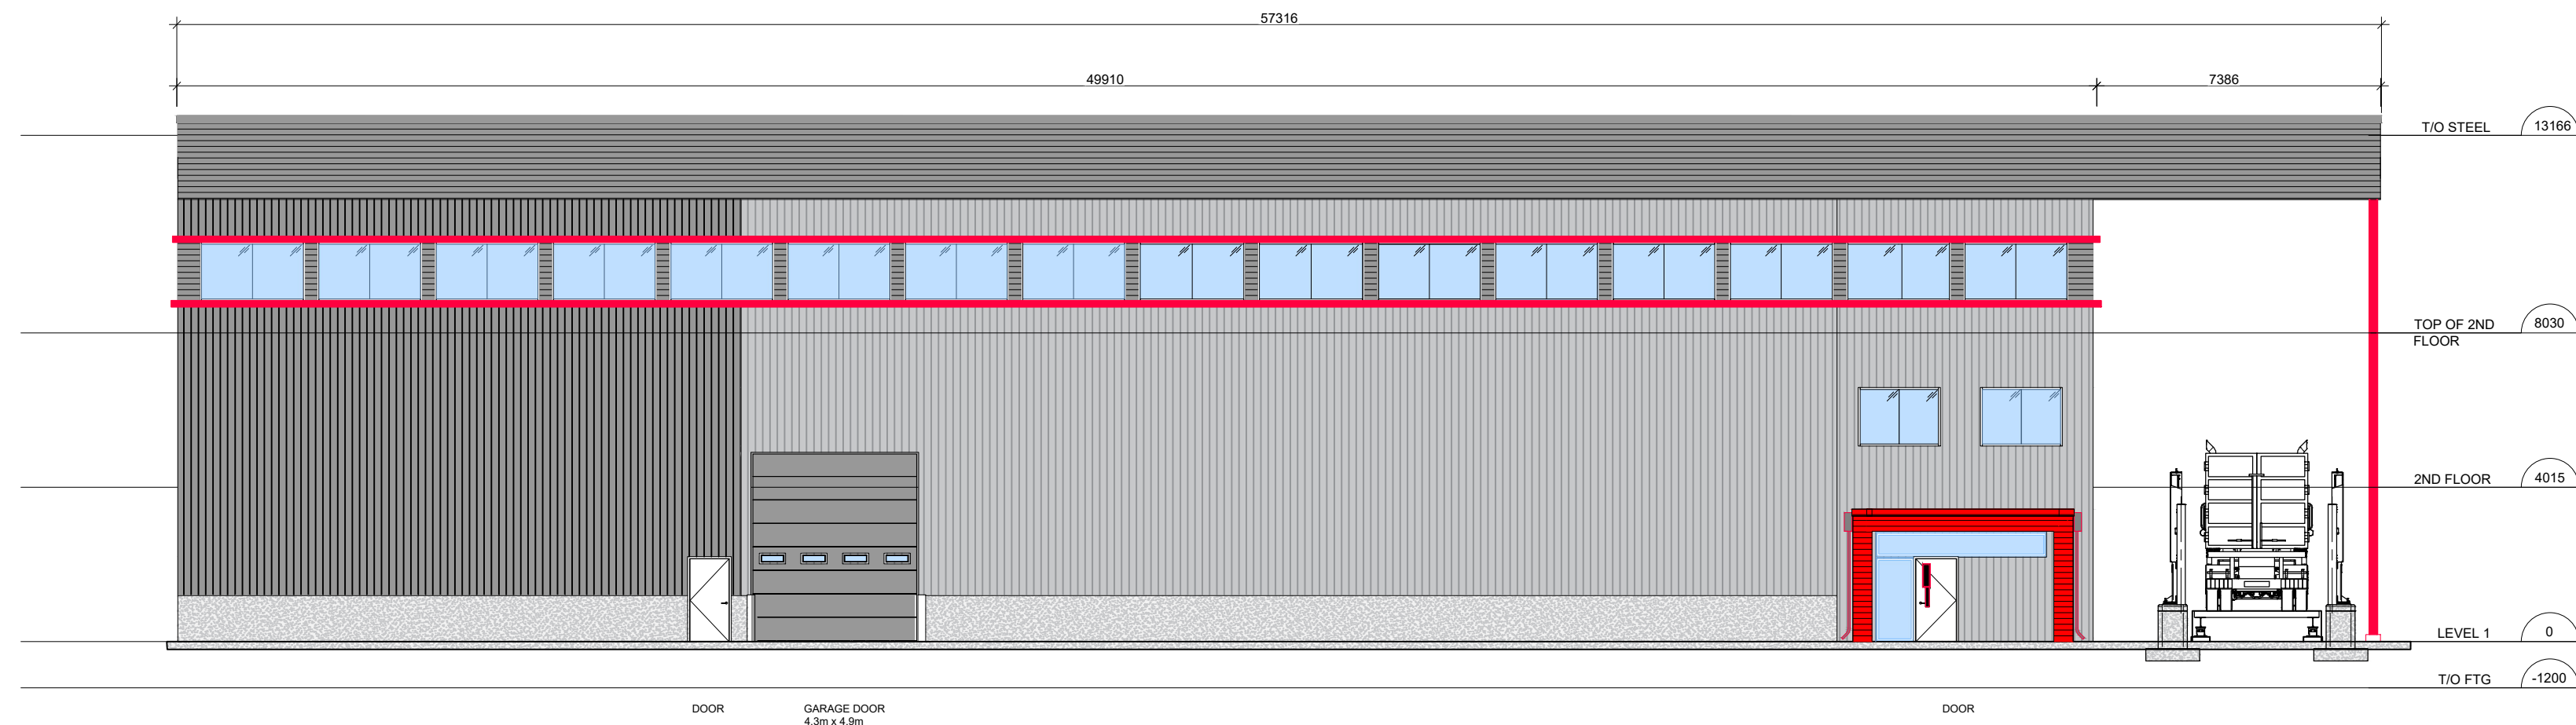


NORTH ELEVATION 1
1 : 100 001

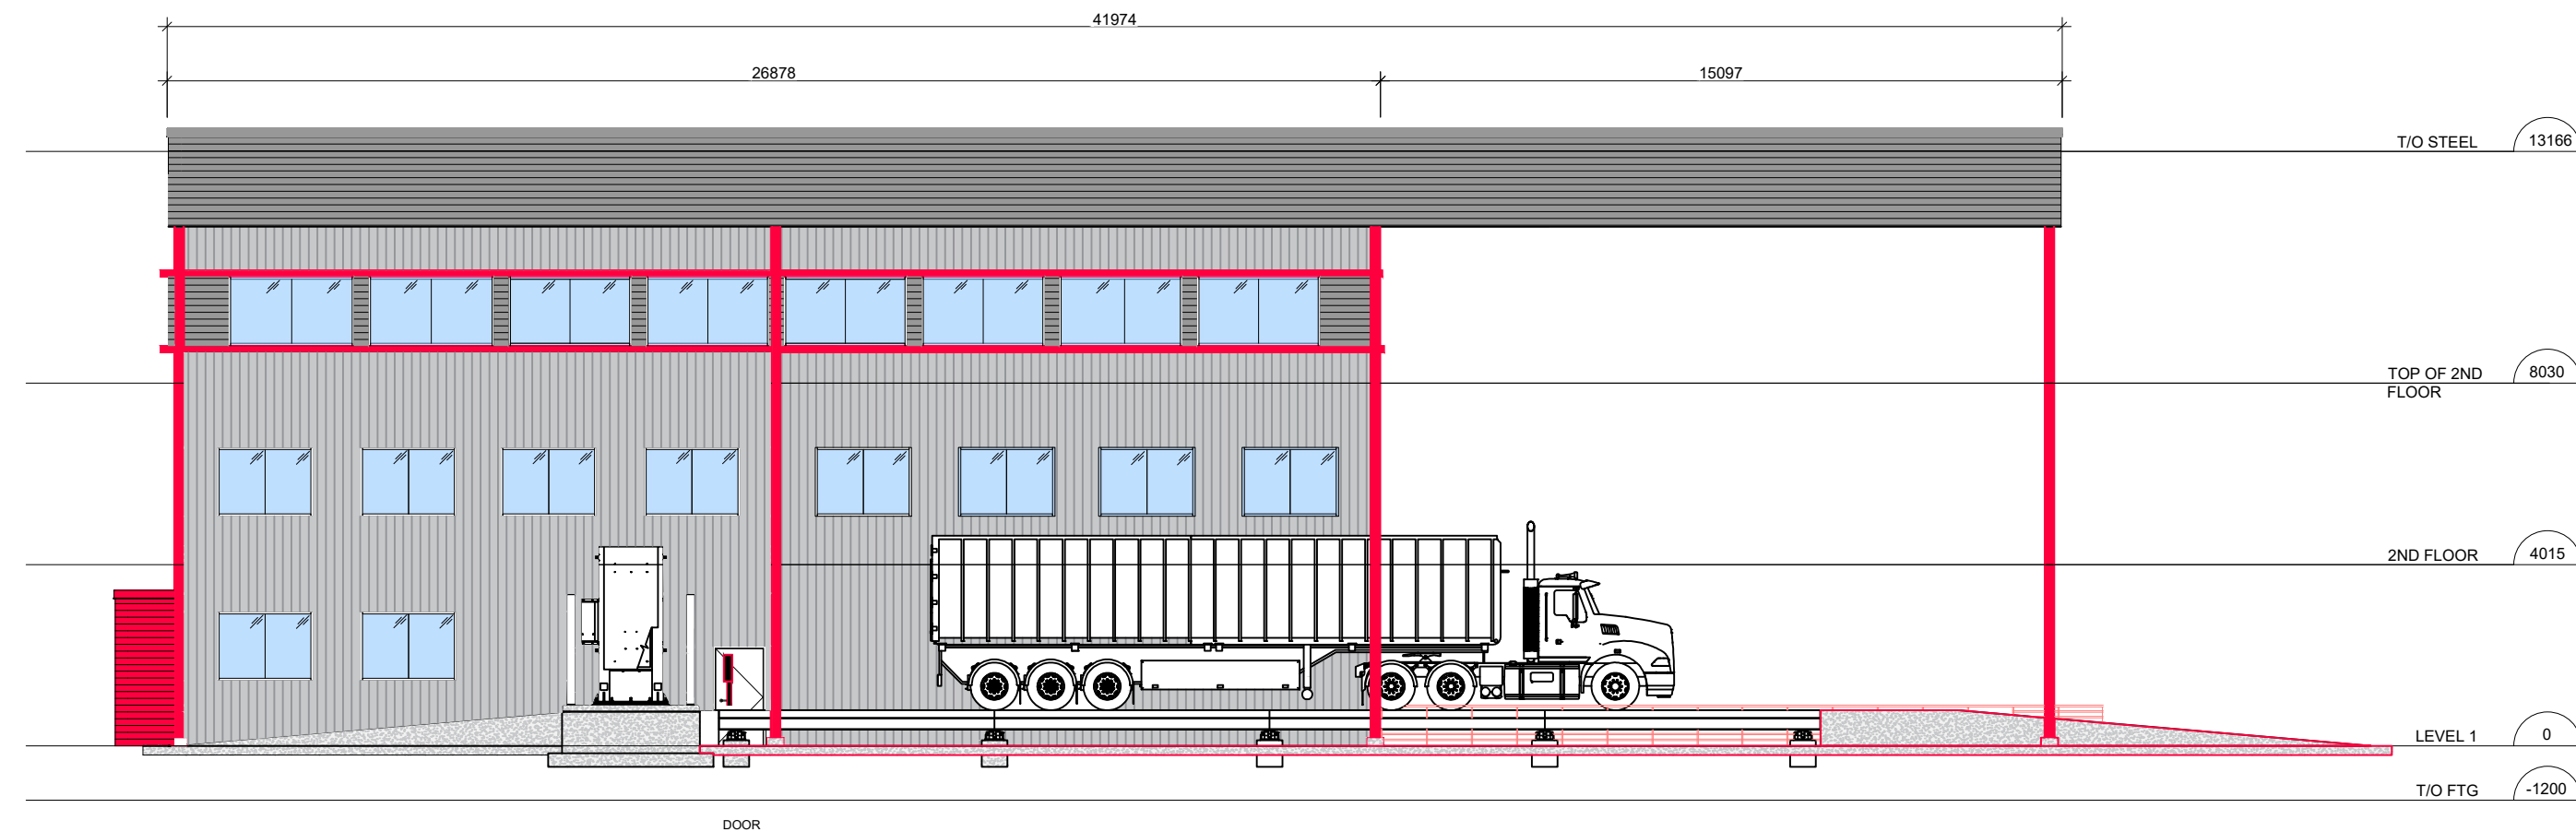

EAST ELEVATION 1
1 : 100 001

KEYPLAN

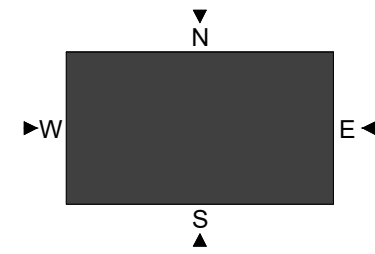

LEGEND

ISSUES

No.	DESCRIPTION	DATE
01	ISSUED FOR SPA	4/16/2024

AIM
AMERICAN IRON 7 METAL
75 STEEL CITY COURT HAMILTON,
ON L8H 3Y2
TEL: (905) 547-5533
www.aim-global.com

PROJECT:
**ALL ONTARIO RECYCLING
BARRIE**
359 TIFFIN ST BARRIE, ON, L4N 9W6

AIM PROJECT NO: 42836	SCALE: N/A
DRAWN BY: M.-A.G.	CHECKED BY: A.K.
PROJECT MGR: M.-A.G.	APPROVED BY:

SHEET TITLE

BUILDING ELEVATIONS

SHEET NUMBER	ISSUE
001	01