

CODE	QNTY	COMMON NAME	BOTANICAL NAME	SIZE	FORM	SPACING	DETAIL	NOTES
DECIDUOUS TREES								
Sr	3	IVORY SILK TREE LILAC	Syringa reticulata 'Ivory Silk'	250cm	15 gal	As shown	BSD-1310	Full Form
DECIDUOUS SHRUBS								
CaE	11	EINSTEIN SUMMERSWEET	Clethra alnifolia 'Einstein'	60 cm	3 gal	1.2 m o/c	BSD-1314	Hedge / Container grown
Rr	24	RUGOSA ROSE (white)	Rosa rugosa 'Alba'	2 gal	Pot	1.0 m o/c	D-3	Full form / Container grown
PERENNIALS								
Hrb	42	ROOT BEER DAYLILY	Hemerocallis 'Root Beer'	1 gal	Pot	0.6m o/c	n/a	Full form / Container grown
LaEP	14	ENGLISH LAVENDER	Lavandula angustifolia 'Ellagance Purple'	1 gal	Pot	0.3m o/c	n/a	Full form / Container grown
RIG	26	BLACK EYED SUSAN	Rudbeckia fulgida 'Goldstrum'	1 ltr	PT	0.6m o/c	n/a	Full form / Container grown

PLANT LIST


REFER TO PLANTING NOTES AND DETAILS ON LP-4

GROUND COVER




Sed	41 m2	STONECROP VEGETATION	Sedum (Mixed species) 5th floor LP-2&LP-6	1 gal	plugs	20/m2	n/a	Full form / Container grown
-----	-------	----------------------	---	-------	-------	-------	-----	-----------------------------

ORNAMENTAL GRASSES

Cal	22	CANADA BLUEJOINT	Calamagrostis canadensis	1 gal	Pot	1.2m o/c	n/a	Full form / Container grown
Sh	25	BLUE EYED MOOR GRASS	Sesleria heufleriana	1 gal	Pot	0.5m o/c	n/a </tr	

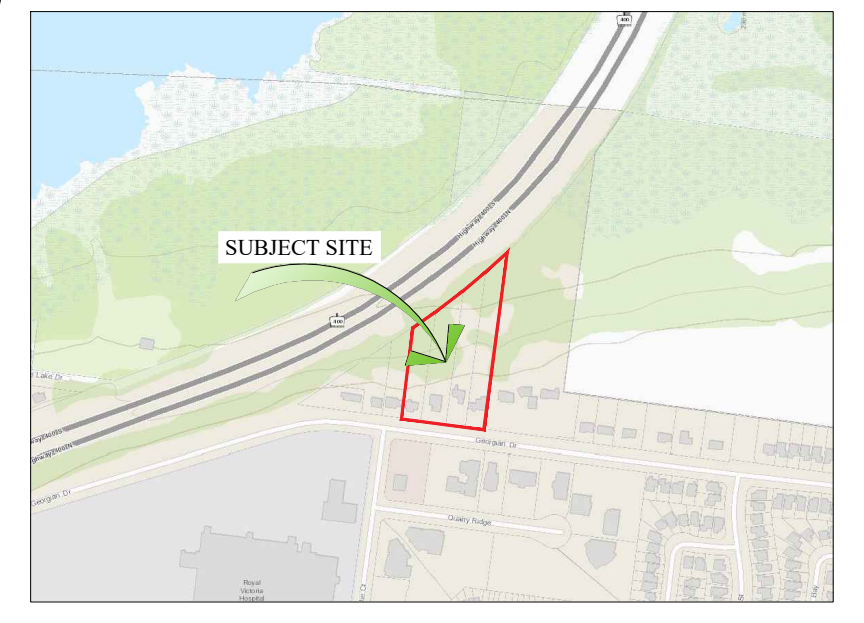

KEY MAP N.T.S.

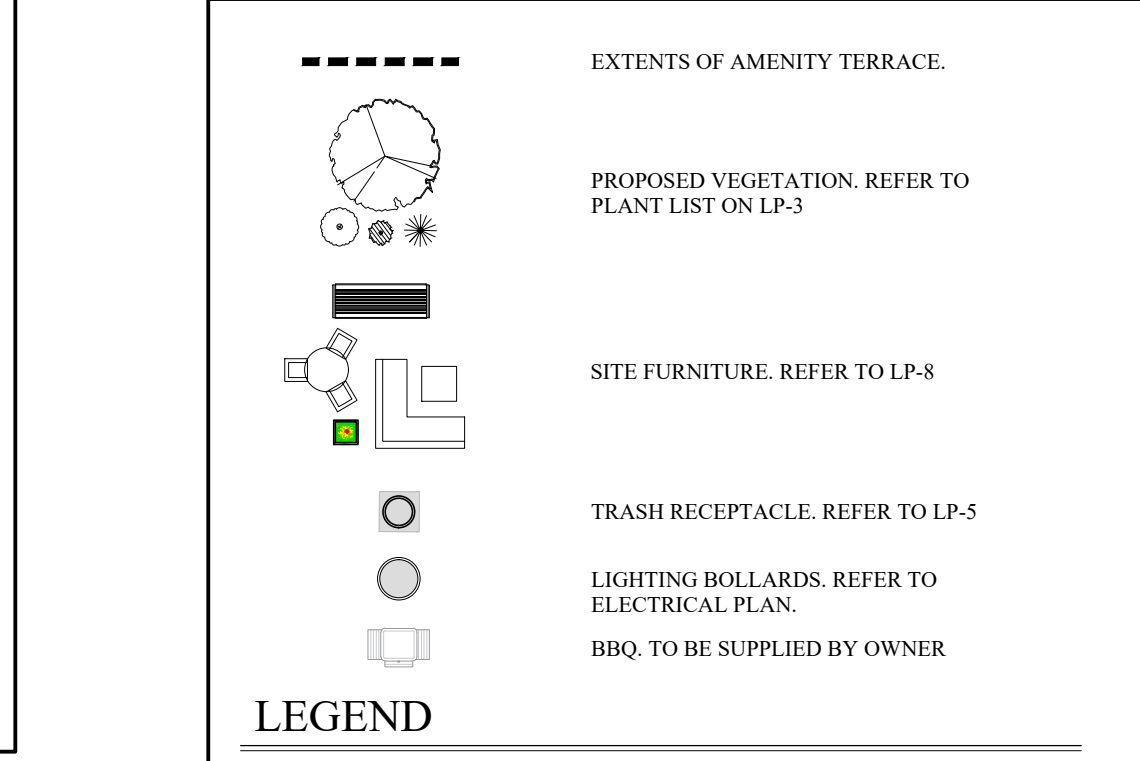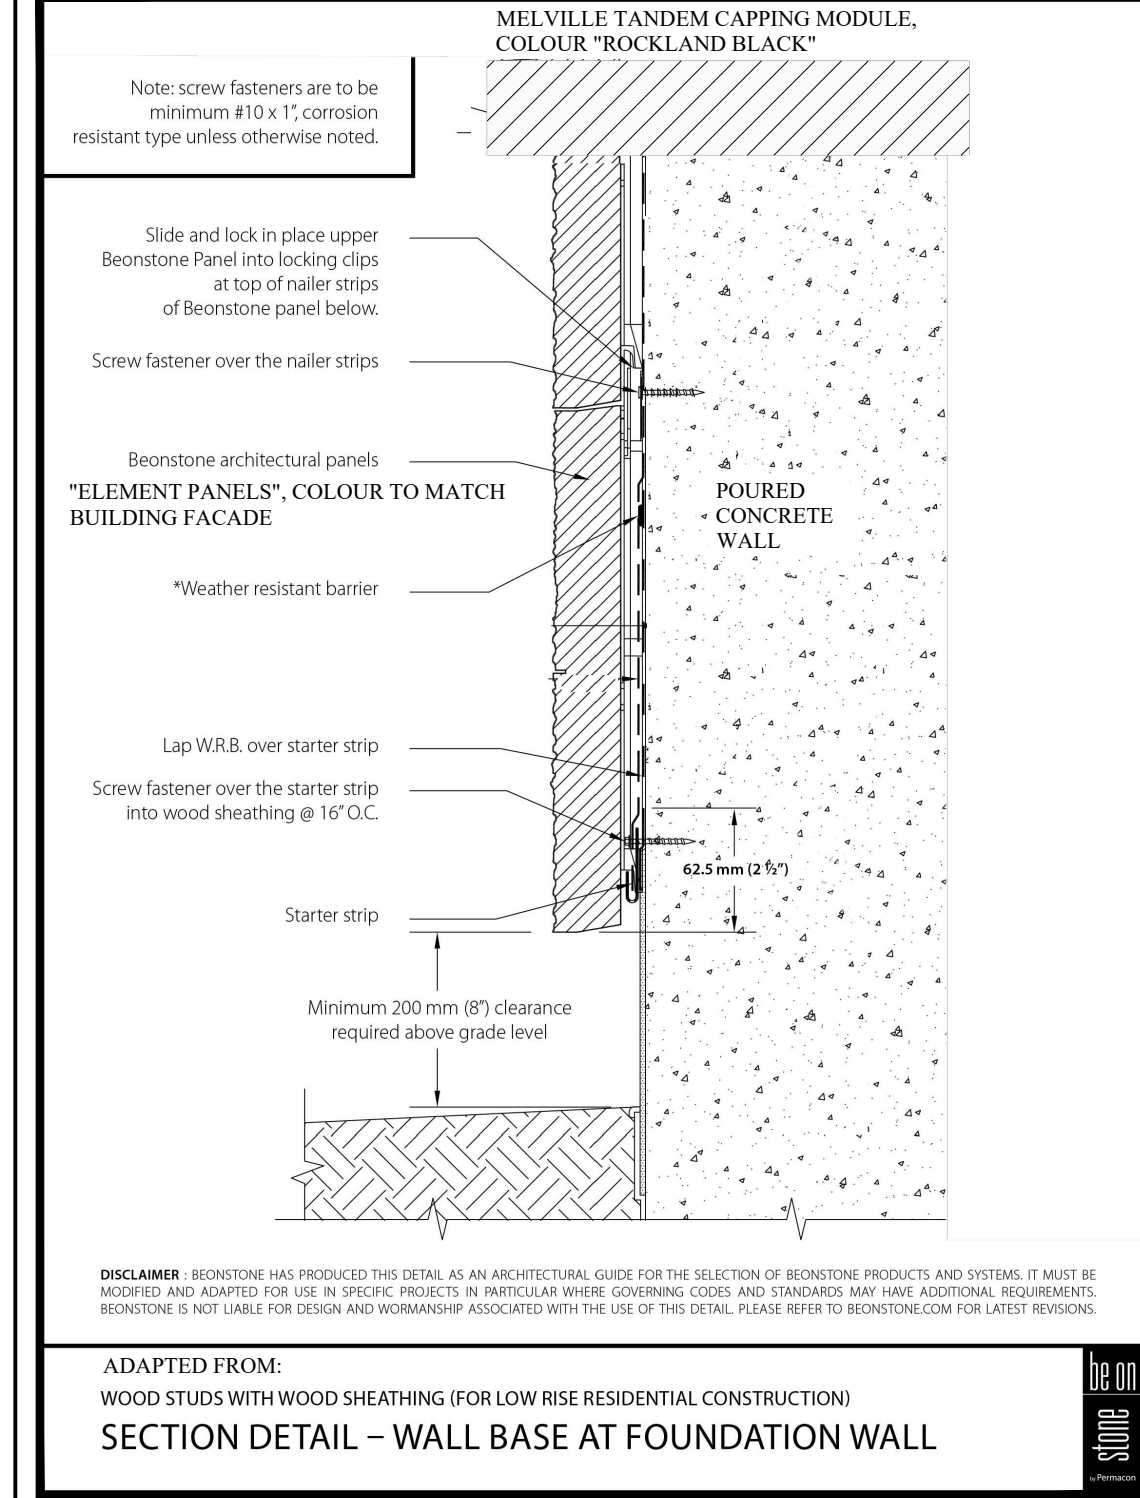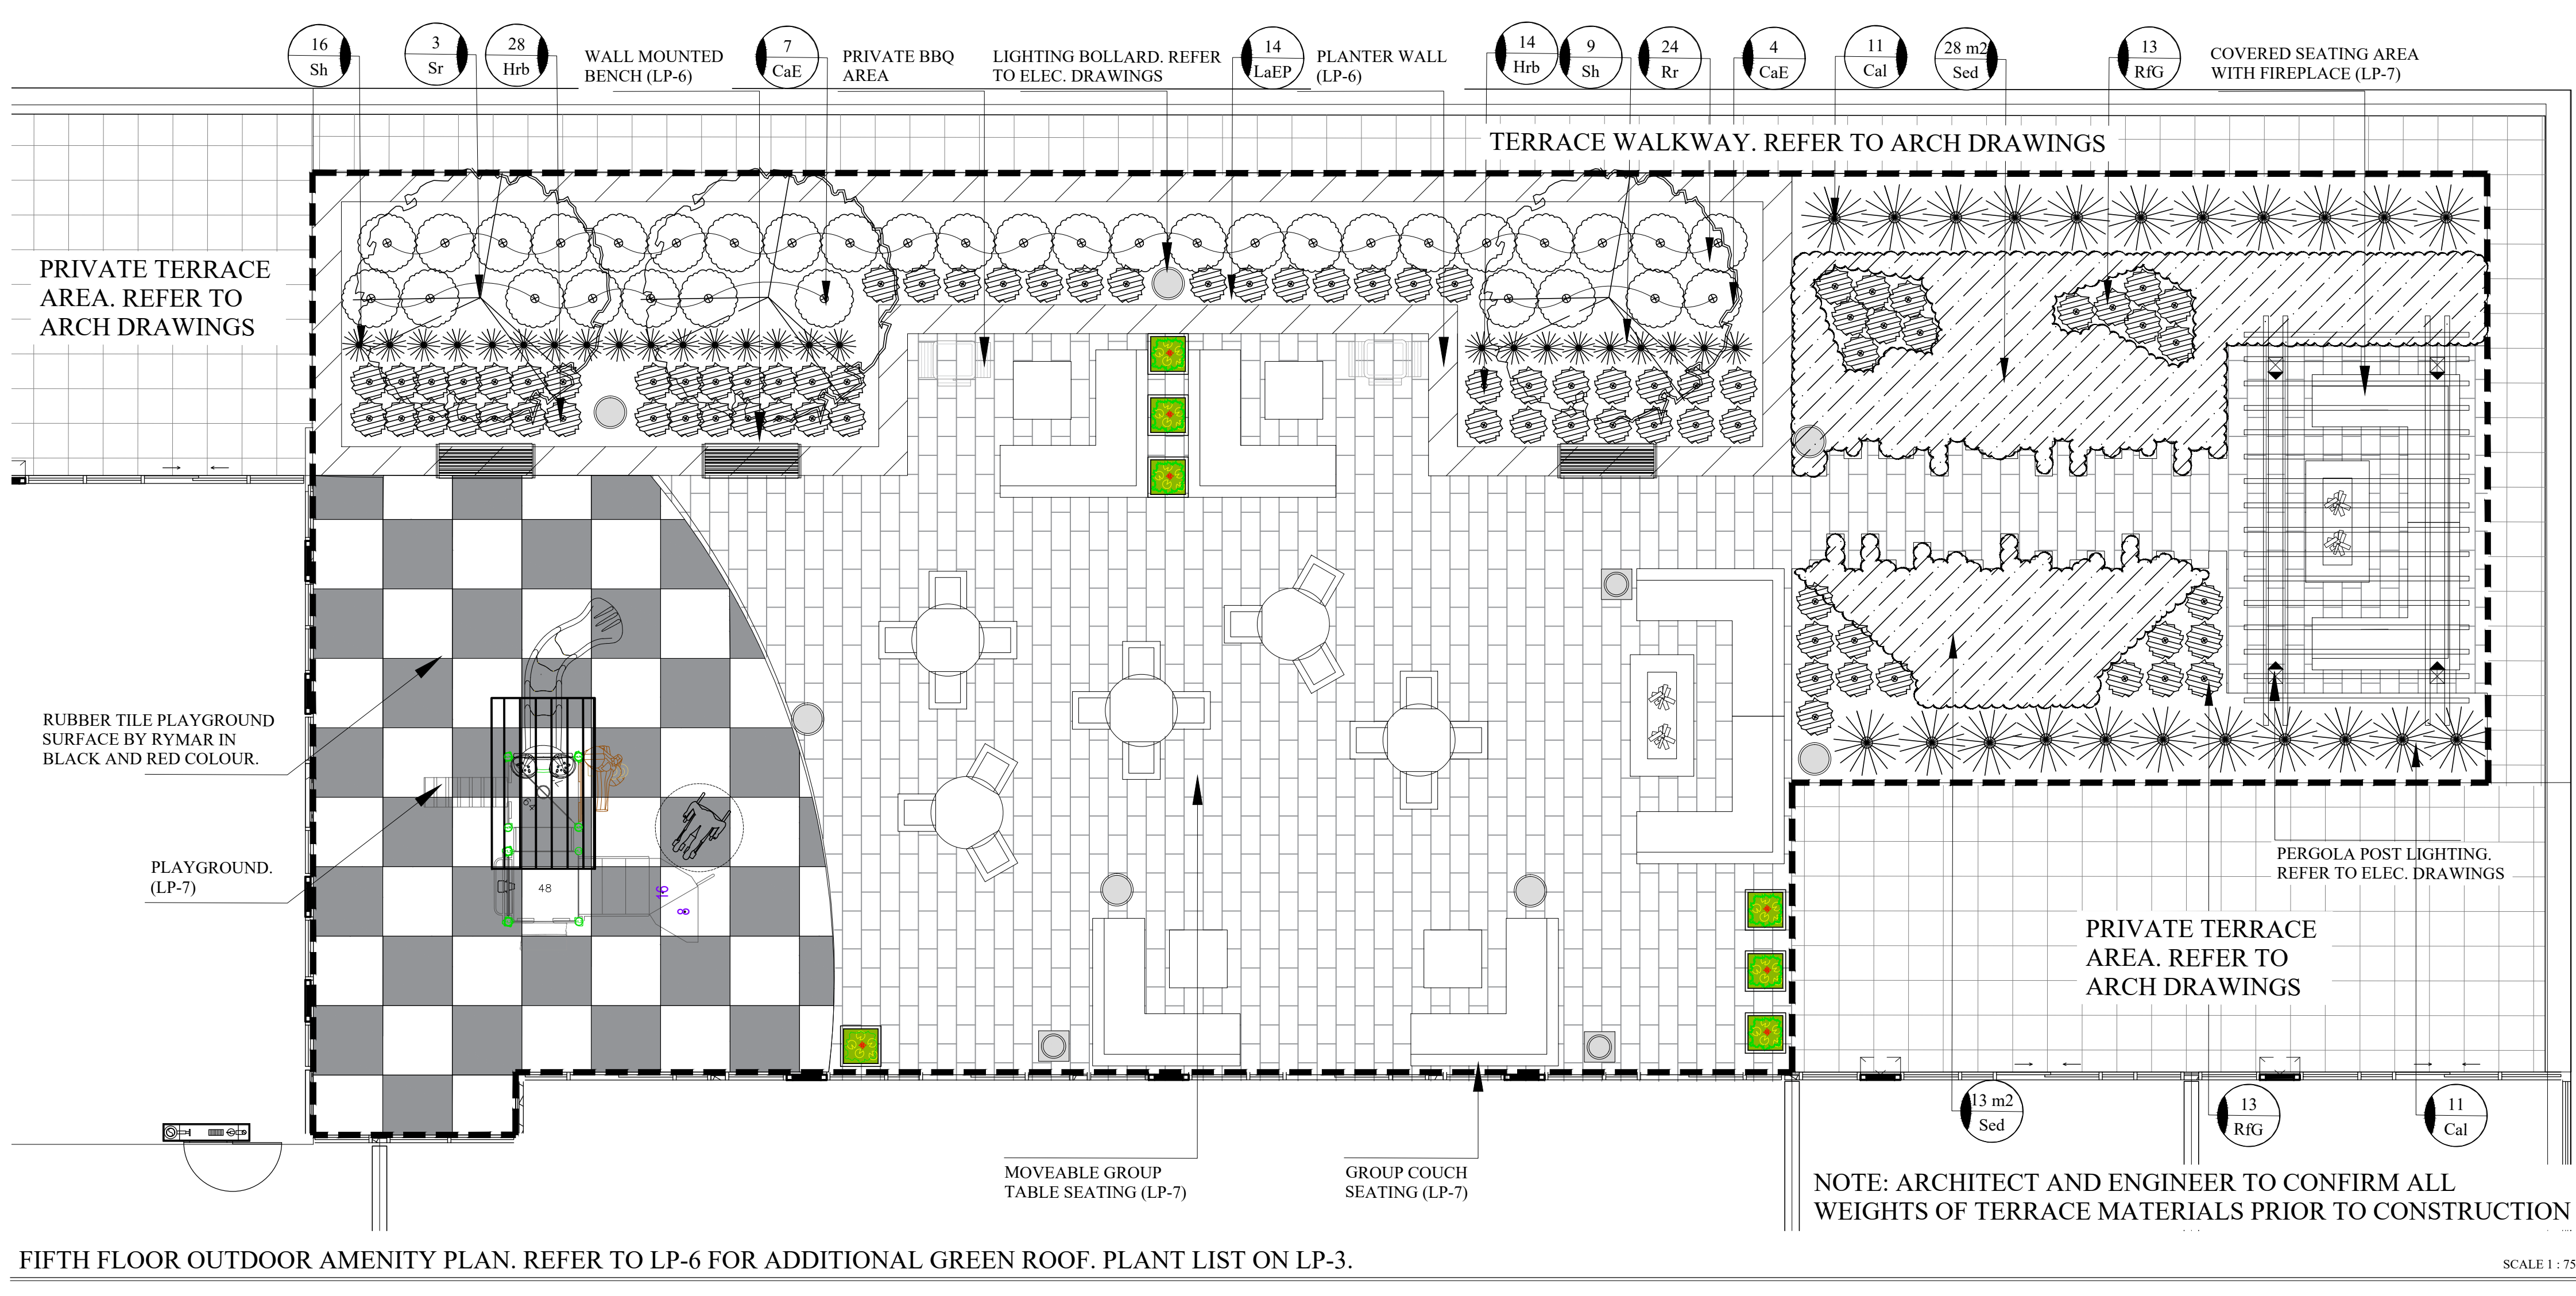

GENERAL NOTES

CONTRACTOR IS RESPONSIBLE FOR ALL LOCATES INCLUDING ALL UNDERGROUND SERVICES PRIOR TO ANY EXCAVATION OR INSTALLATIONS. THE CONTRACTOR IS REQUIRED TO NOTIFY THE VARIOUS UTILITY COMPANIES 48 HOURS PRIOR TO THE COMMENCEMENT OF ANY WORK.

ANY ACCOMPANYING DOCUMENTATION RELATING TO THE LANDSCAPE PLAN AND/OR PRESERVATION PLAN SUCH AS TENDER DOCUMENTS AND CHANGE NOTICES ARE TO BE ENDORSED BY J.D.B. ASSOCIATES LIMITED PRIOR TO THE BEGINNING OF ANY SITE WORKS. IN THE EVENT THAT A DISCREPANCY THE DRAWING SHALL BE ASSUMED CORRECT.

IT IS THE RESPONSIBILITY OF THE PERSON OR PERSONS RESPONSIBLE FOR THE CONSTRUCTED WORKS TO NOTIFY THE LANDSCAPE ARCHITECT WHEN PREPARED FOR ANY REQUIRED INSPECTIONS AND SIGN OFFS.

SCHEDULED MEETINGS SHALL TAKE PLACE AT THE CLOSEST MUTUALLY CONVENIENT TIME.

No.	REVISION	DATE	APRVD.
1.	CLIENT REVIEW	Nov. 19, 2018	MC
2.	SUBMISSION FOR REZONING	Apr. 1, 2019	MC
3.	SUBMISSION FOR SITE PLAN APPROVAL	Oct. 11, 2019	ST
4.	FINAL SUBMISSION	Apr. 9, 2020	MC
5.	RE-DESIGNED FOR SUBMISSION	Apr. 15, 2021	MC

ALL DRAWINGS AND SPECIFICATIONS ARE INSTRUMENTS OF SERVICE AND ARE THE PROPERTY OF J.D.B. ASSOCIATES LIMITED. DRAWINGS ARE NOT TO BE MODIFIED AND/OR REPRODUCED WITHOUT THE WRITTEN CONSENT OF J.D.B. ASSOCIATES LIMITED. REPRODUCTION OF DRAWINGS IN ANY FORM WITHOUT THE CONSENT OF J.D.B. ASSOCIATES LIMITED Voids THE DRAWING AT WHICH TIME J.D.B. ASSOCIATES LIMITED ACCEPTS NO LIABILITY FOR THE DRAWING CONTENT OR WORKS RESULTING FROM SAID REPRODUCTION.



DRAWINGS MAY BE REPRODUCED BY MUNICIPAL AND GOVERNMENT AGENCIES RESPONSIBLE FOR APPROVALS FOR THEIR OWN USE. J.D.B. ASSOCIATES RESERVES THE RIGHT TO WITHDRAW ANY DRAWING(S) FROM GOVERNMENT OR MUNICIPAL AGENCIES WHETHER APPROVED OR NOT IN THE EVENT THAT ACCOUNTS ARE NOT SETTLED OR REMAIN OUTSTANDING.

IT IS THE RESPONSIBILITY OF THE CONTRACTOR TO VERIFY ALL DIMENSIONS ON THE SITE AND REPORT ANY DISCREPANCIES OR VARIATIONS FROM THE SUPPLIED INFORMATION TO THE LANDSCAPE ARCHITECT WITH THE PROJECT. J.D.B. ASSOCIATES LIMITED IS NOT RESPONSIBLE FOR THE ACCURACY OF SURVEY, ARCHITECTURAL, MECHANICAL, ENGINEERING OR ELECTRICAL INFORMATION SHOWN ON THE DRAWING. FOR FURTHER INFORMATION REFER TO APPROPRIATE SURVEY, ARCHITECTURAL, MECHANICAL, ENGINEERING OR ELECTRICAL DRAWINGS PRIOR TO PROCEEDING WITH ANY WORKS.

THIS DRAWING IS NOT TO BE SCALED.

BASE INFORMATION PROVIDED BY:
A & A ASSOCIATES ARCHITECTS INC.
6 CARLAW AVE., SUITE 205B
TORONTO, ONTARIO M4M 2R5
PHONE: 416-466-0100

BASE PLAN REVISED: APRIL 2021

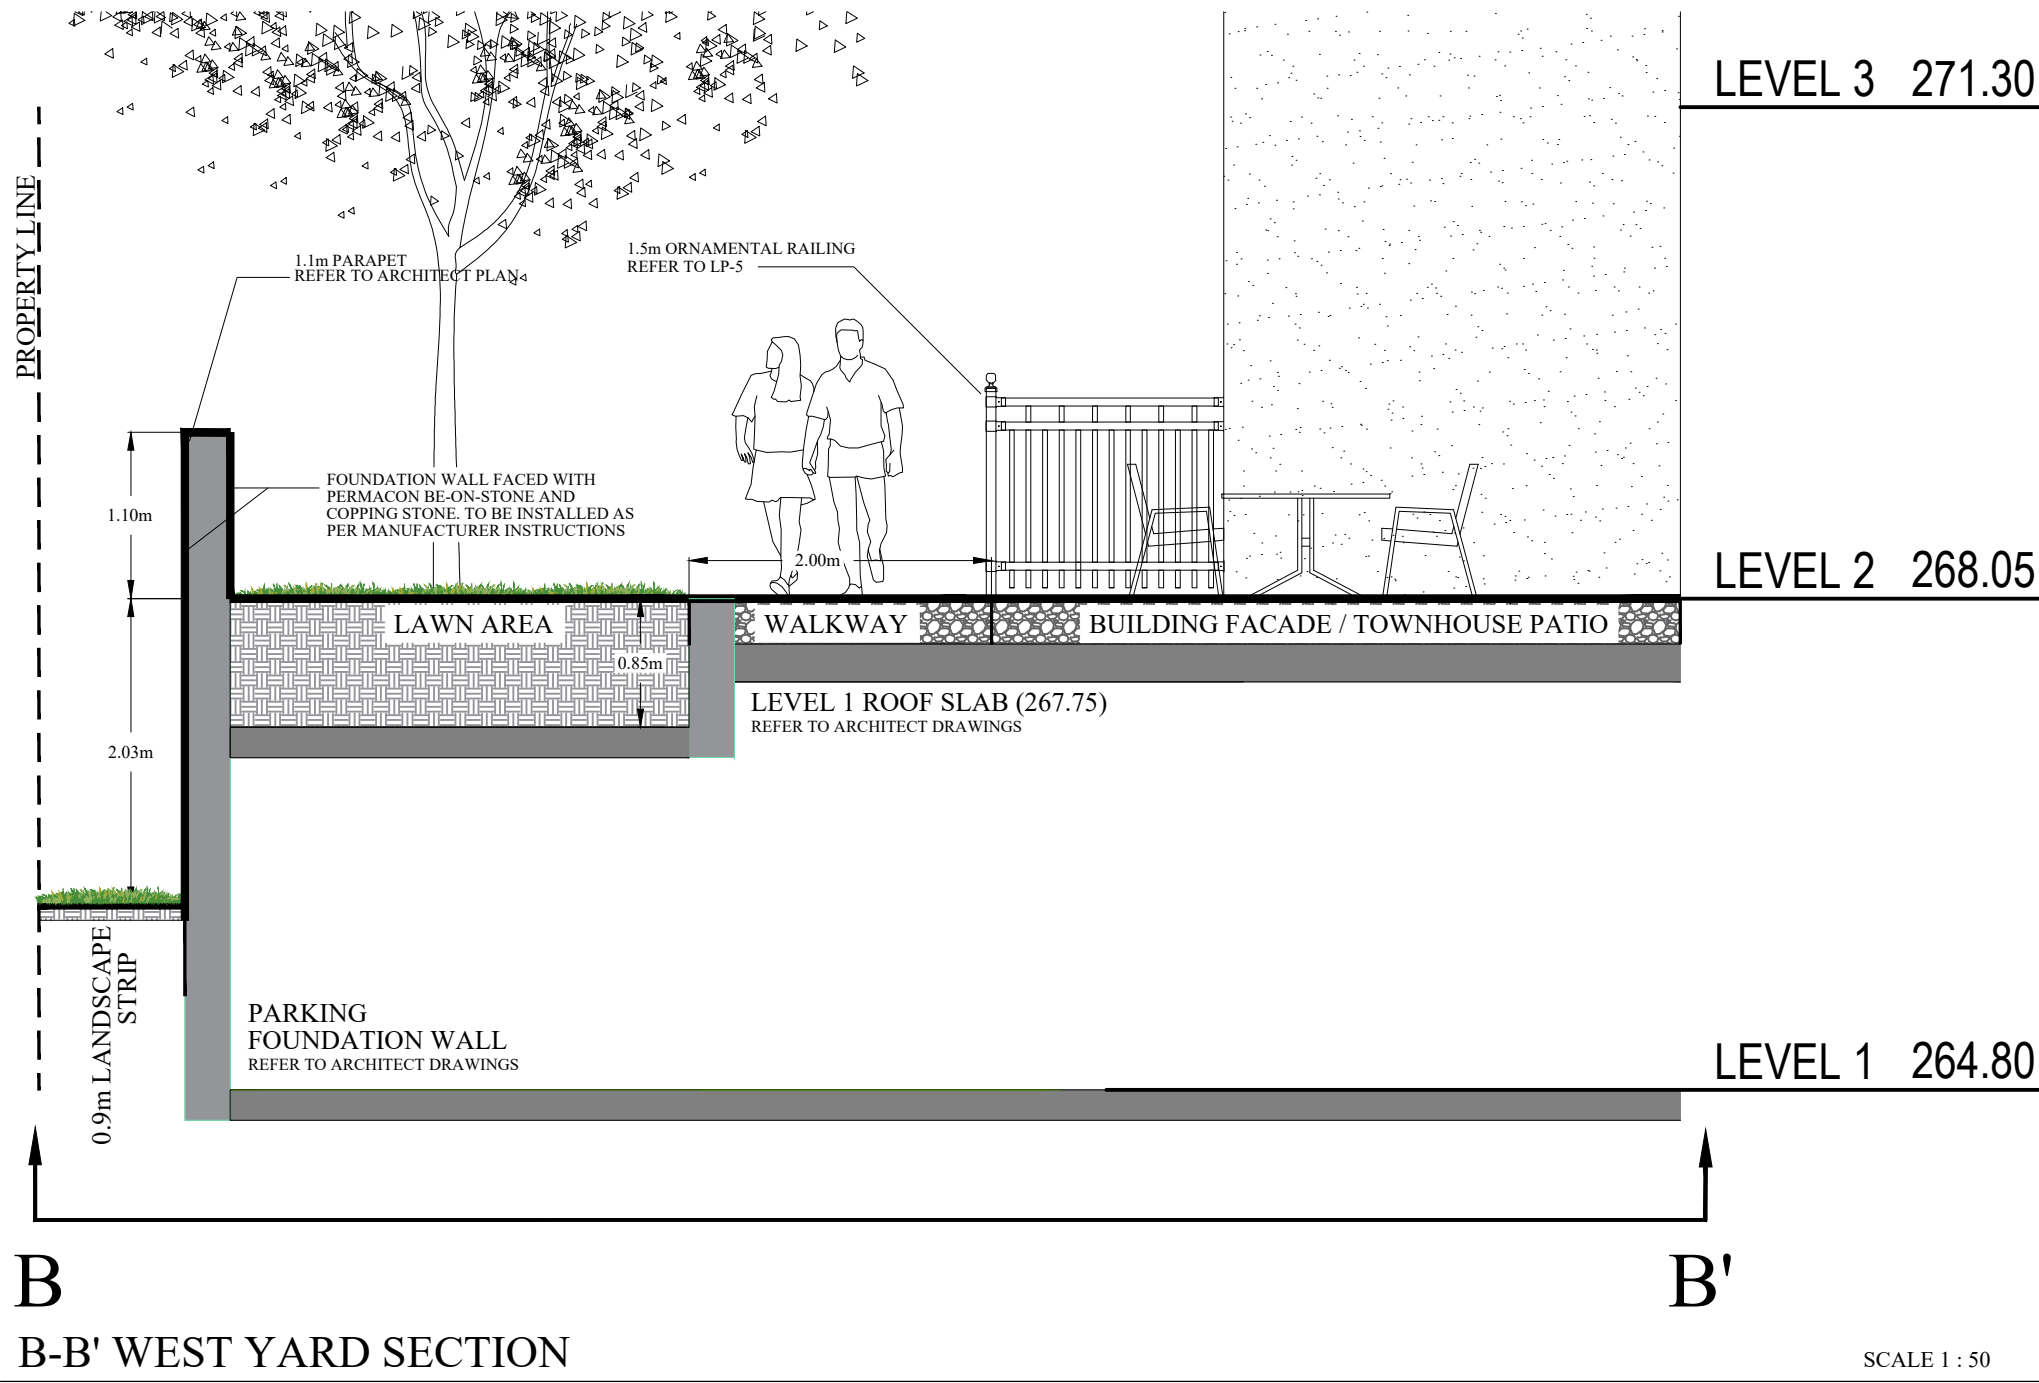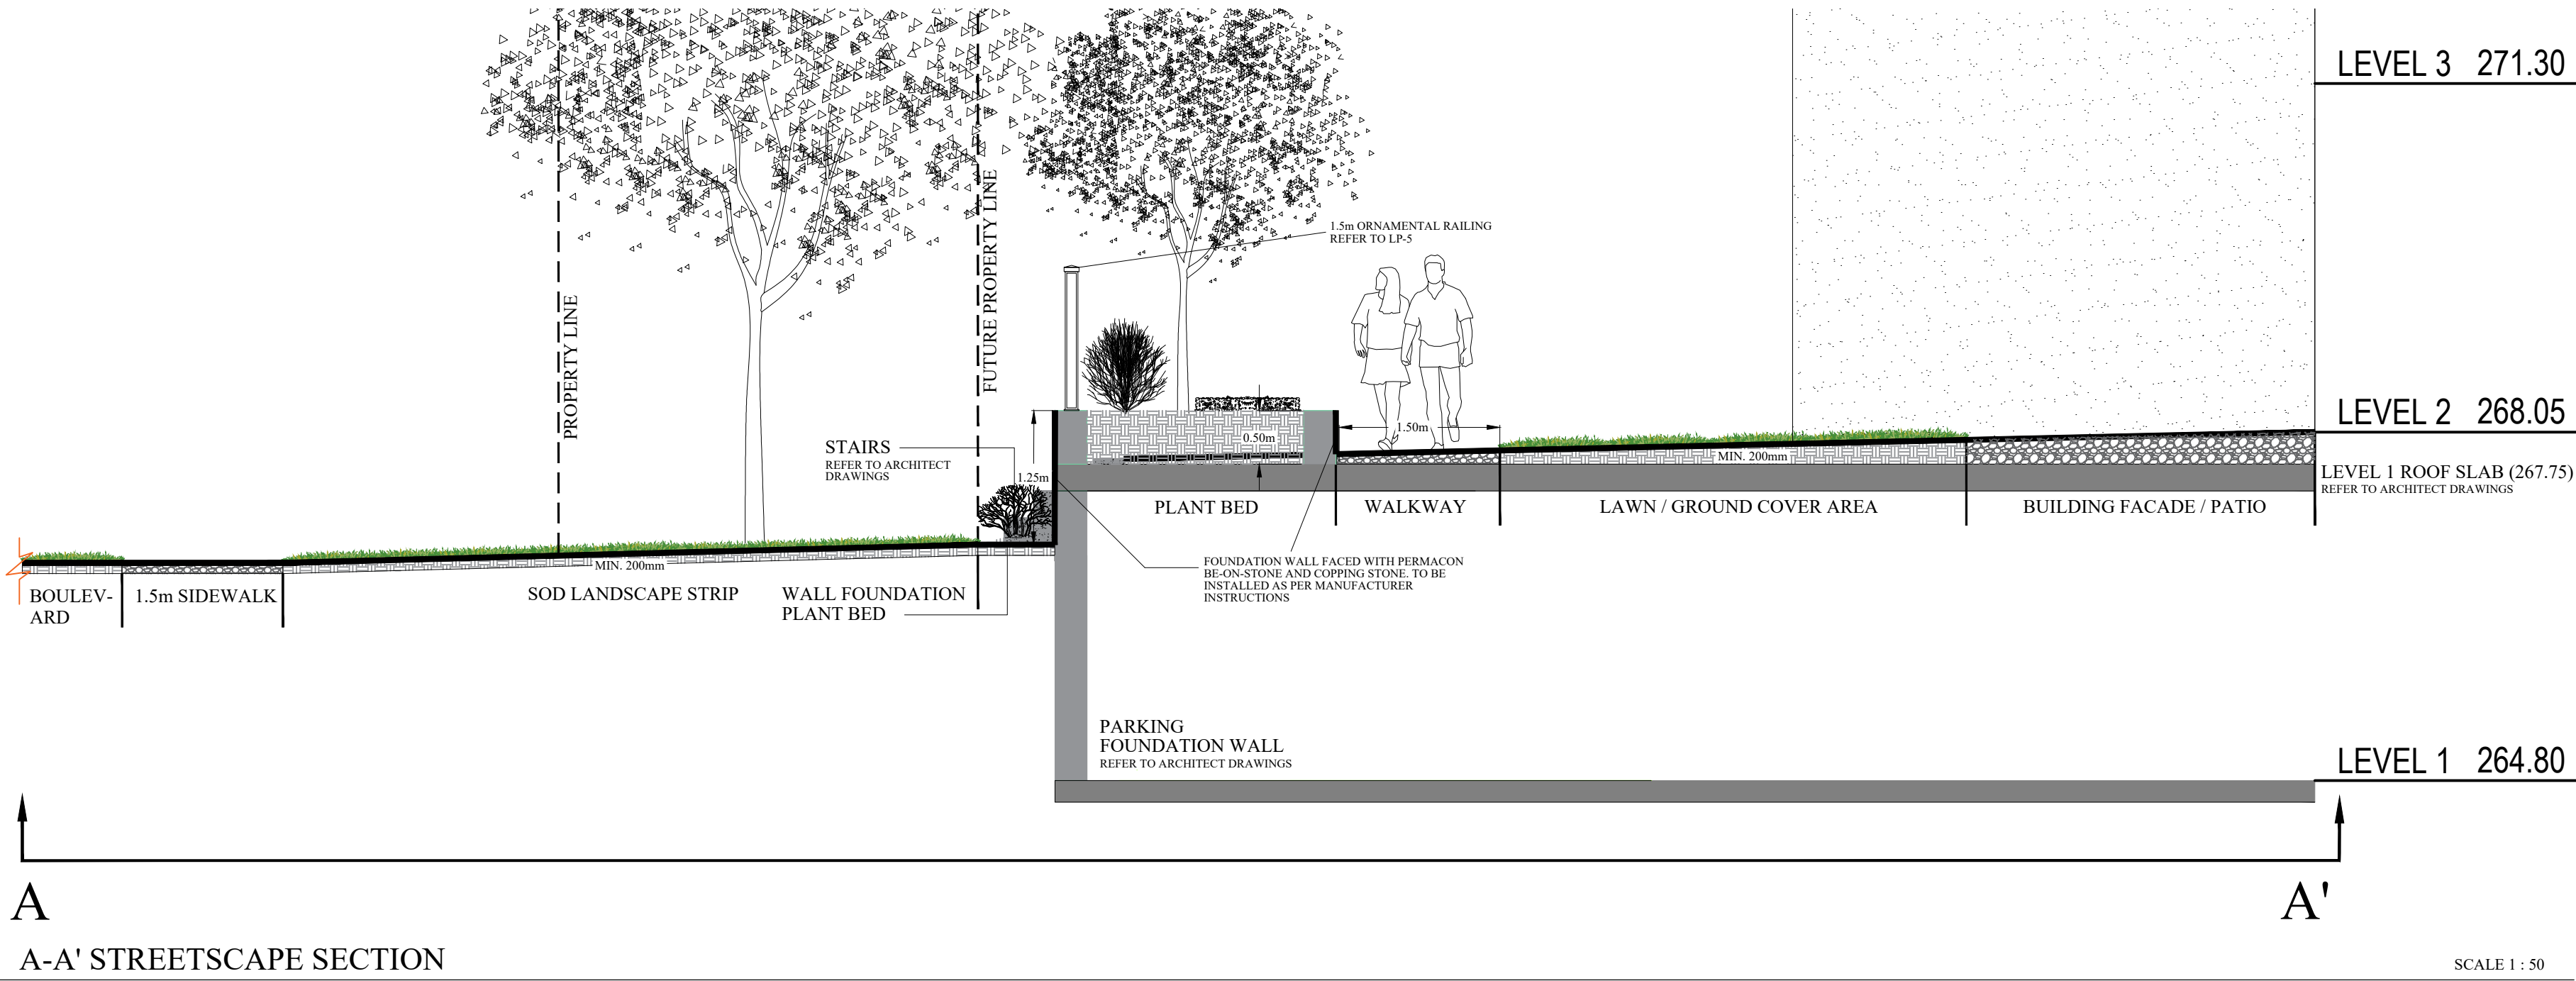

ACCEPTED BY: [Signature]

DATE: [Blank]

LANDSCAPE ARCHITECTS STAMP

JDB ASSOCIATES LTD.

Urban Designers
Landscape Architects
Arborists

274 Burton Ave., Suite 1201
Barrie, Ontario
L4N 5W4

Fax: 705-722-5660
Tel: 705-722-6278

THE GEORGIAN APARTMENTS

290, 294, 298, & 302
Georgian Drive,
City of Barrie

FIFTH FLOOR/OUTDOOR AMENITY PLAN

SCALE: 1:75	DATE: April 2021	DESIGNED BY: S.T.M.C.	REVIEWED BY: NB
CITY FILE No.	OUR FILE REF. # 191A-18	DRAWN BY: S.T.M.C.	LP-2