


PLANT LIST

KEY	QUANTITY	BOTANICAL NAME	COMMON NAME	DROUGHT TOLERANT	NATIVE	CALIPER	CONDITION	HT./SP.
DECIDUOUS TREES								
AC	12	AMELANCHIER CANADENSIS	SERVICEBERRY	—	✓	60mm	S.B.	----
AF	14	ACER X FREEMANI 'AUTUMN BLAZE'	AUTUMN BLAZE MAPLE	✓	—	70mm	S.B.	----
AS	10	ACER SACCHARUM	SUGAR MAPLE	—	✓	70mm	S.B.	----
GB	16	GINKGO BILOBA	MAIDENHAIR TREE	—	—	70mm	S.B.	----
GTS	13	GLEDITSIA TRIACANTHOS 'SKYLINE'	SKYLINE HONEY-LOCUST	✓	—	70mm	S.B.	----
LT	9	LIRIODENDRON TULIPIFERA	TULIP TREE	—	—	70mm	S.B.	----
TC	12	TILIA CORDATA	LITTLELEAF LINDEN	—	—	70mm	S.B.	----
UA	10	ULMUS AMERICANA	AMERICAN ELM	✓	—	70mm	S.B.	----
CONIFEROUS TREES								
AB	16	ABIES BALSAMEA	BALSAM FIR	—	✓	----	S.B.	2500mm
JV	39	JUNIPERUS VIRGINIANA	EASTERN RED CEDAR	✓	✓	----	S.B.	2000mm
LL	21	LARIX LARICINA	AMERICAN LARCH	—	✓	----	S.B.	2500mm
PG	30	PICEA GLAUCA	WHITE SPRUCE	✓	✓	----	S.B.	2500mm
CONIFEROUS SHRUBS								
hgg	64	BUXUS 'GREEN GEM'	GREEN GEM BOXWOOD	✓	—	----	POTTED	600mm
js	145	JUNIPERUS SABINA 'ARCADIA'	ARCADIA JUNIPER	✓	—	----	POTTED	600mm
DECIDUOUS SHRUBS								
dl	250	DIERVILLA LONICERA	BUSH HONEYSUCKLE	✓	✓	----	POTTED	800mm
hme	181	HYDRANGEA MACROPHYLLA 'EVERLASTING REVOLUTION'	REVOLUTION HYDRANGEA	—	—	----	POTTED	800mm
pfp	68	POTENTILLA FRUTICOSA 'PRIMROSE BEAUTY'	PRIMROSE BEAUTY CINQUEFOIL	✓	—	----	POTTED	800mm
po	21	PHYSCARPUS OPULIFOLIUS	COMMON NINEBARK	✓	✓	----	POTTED	800mm
smp	52	SYRINGA MEYERI 'PALIBIR'	DWARF KOREAN LILAC	✓	—	----	POTTED	800mm
PERENNIALS, GROUND COVERS AND GRASSES								
am	184	ACHILLEA MILLEFOLIUM	COMMON YARROW	✓	✓	----	1 gal. POT	600mm
bc	204	BOULELOUA CURTIPENDULA	SIDE OATS GRAMA	✓	✓	----	1 gal. POT	600mm
cak	213	CALAMAGROSTIS ACUTIFLORA 'KARL FOERSTER'	FEATHER REED GRASS	✓	—	----	1 gal. POT	600mm
hj	113	HOSTA 'JUBILEE'	PLANTAIN LILY	—	—	----	1 gal. POT	800mm
hsd	280	HEMEROCALLIS 'STELLA D'ORO'	DAYLILY	✓	—	----	1 gal. POT	600mm
pam	615	PENNISETUM ALOPECUROIDES 'MOUDRY'	BLACK FOUNTAIN GRASS	—	—	----	1 gal. POT	600mm
sf	217	SOLIDAGO FLEXICAULIS	ZIGZAG GOLDENROD	✓	✓	----	1 gal. POT	500mm
snc	274	SALVIA MEMOROSA 'CARADONNA'	MEADOW SAGE	—	✓	----	1 gal. OIT	500mm

Plant quantities indicated on the plan supersede the quantities from the plant list (report any discrepancies to the Landscape Architect).

1 L-1 LANDSCAPE PLAN 1:500

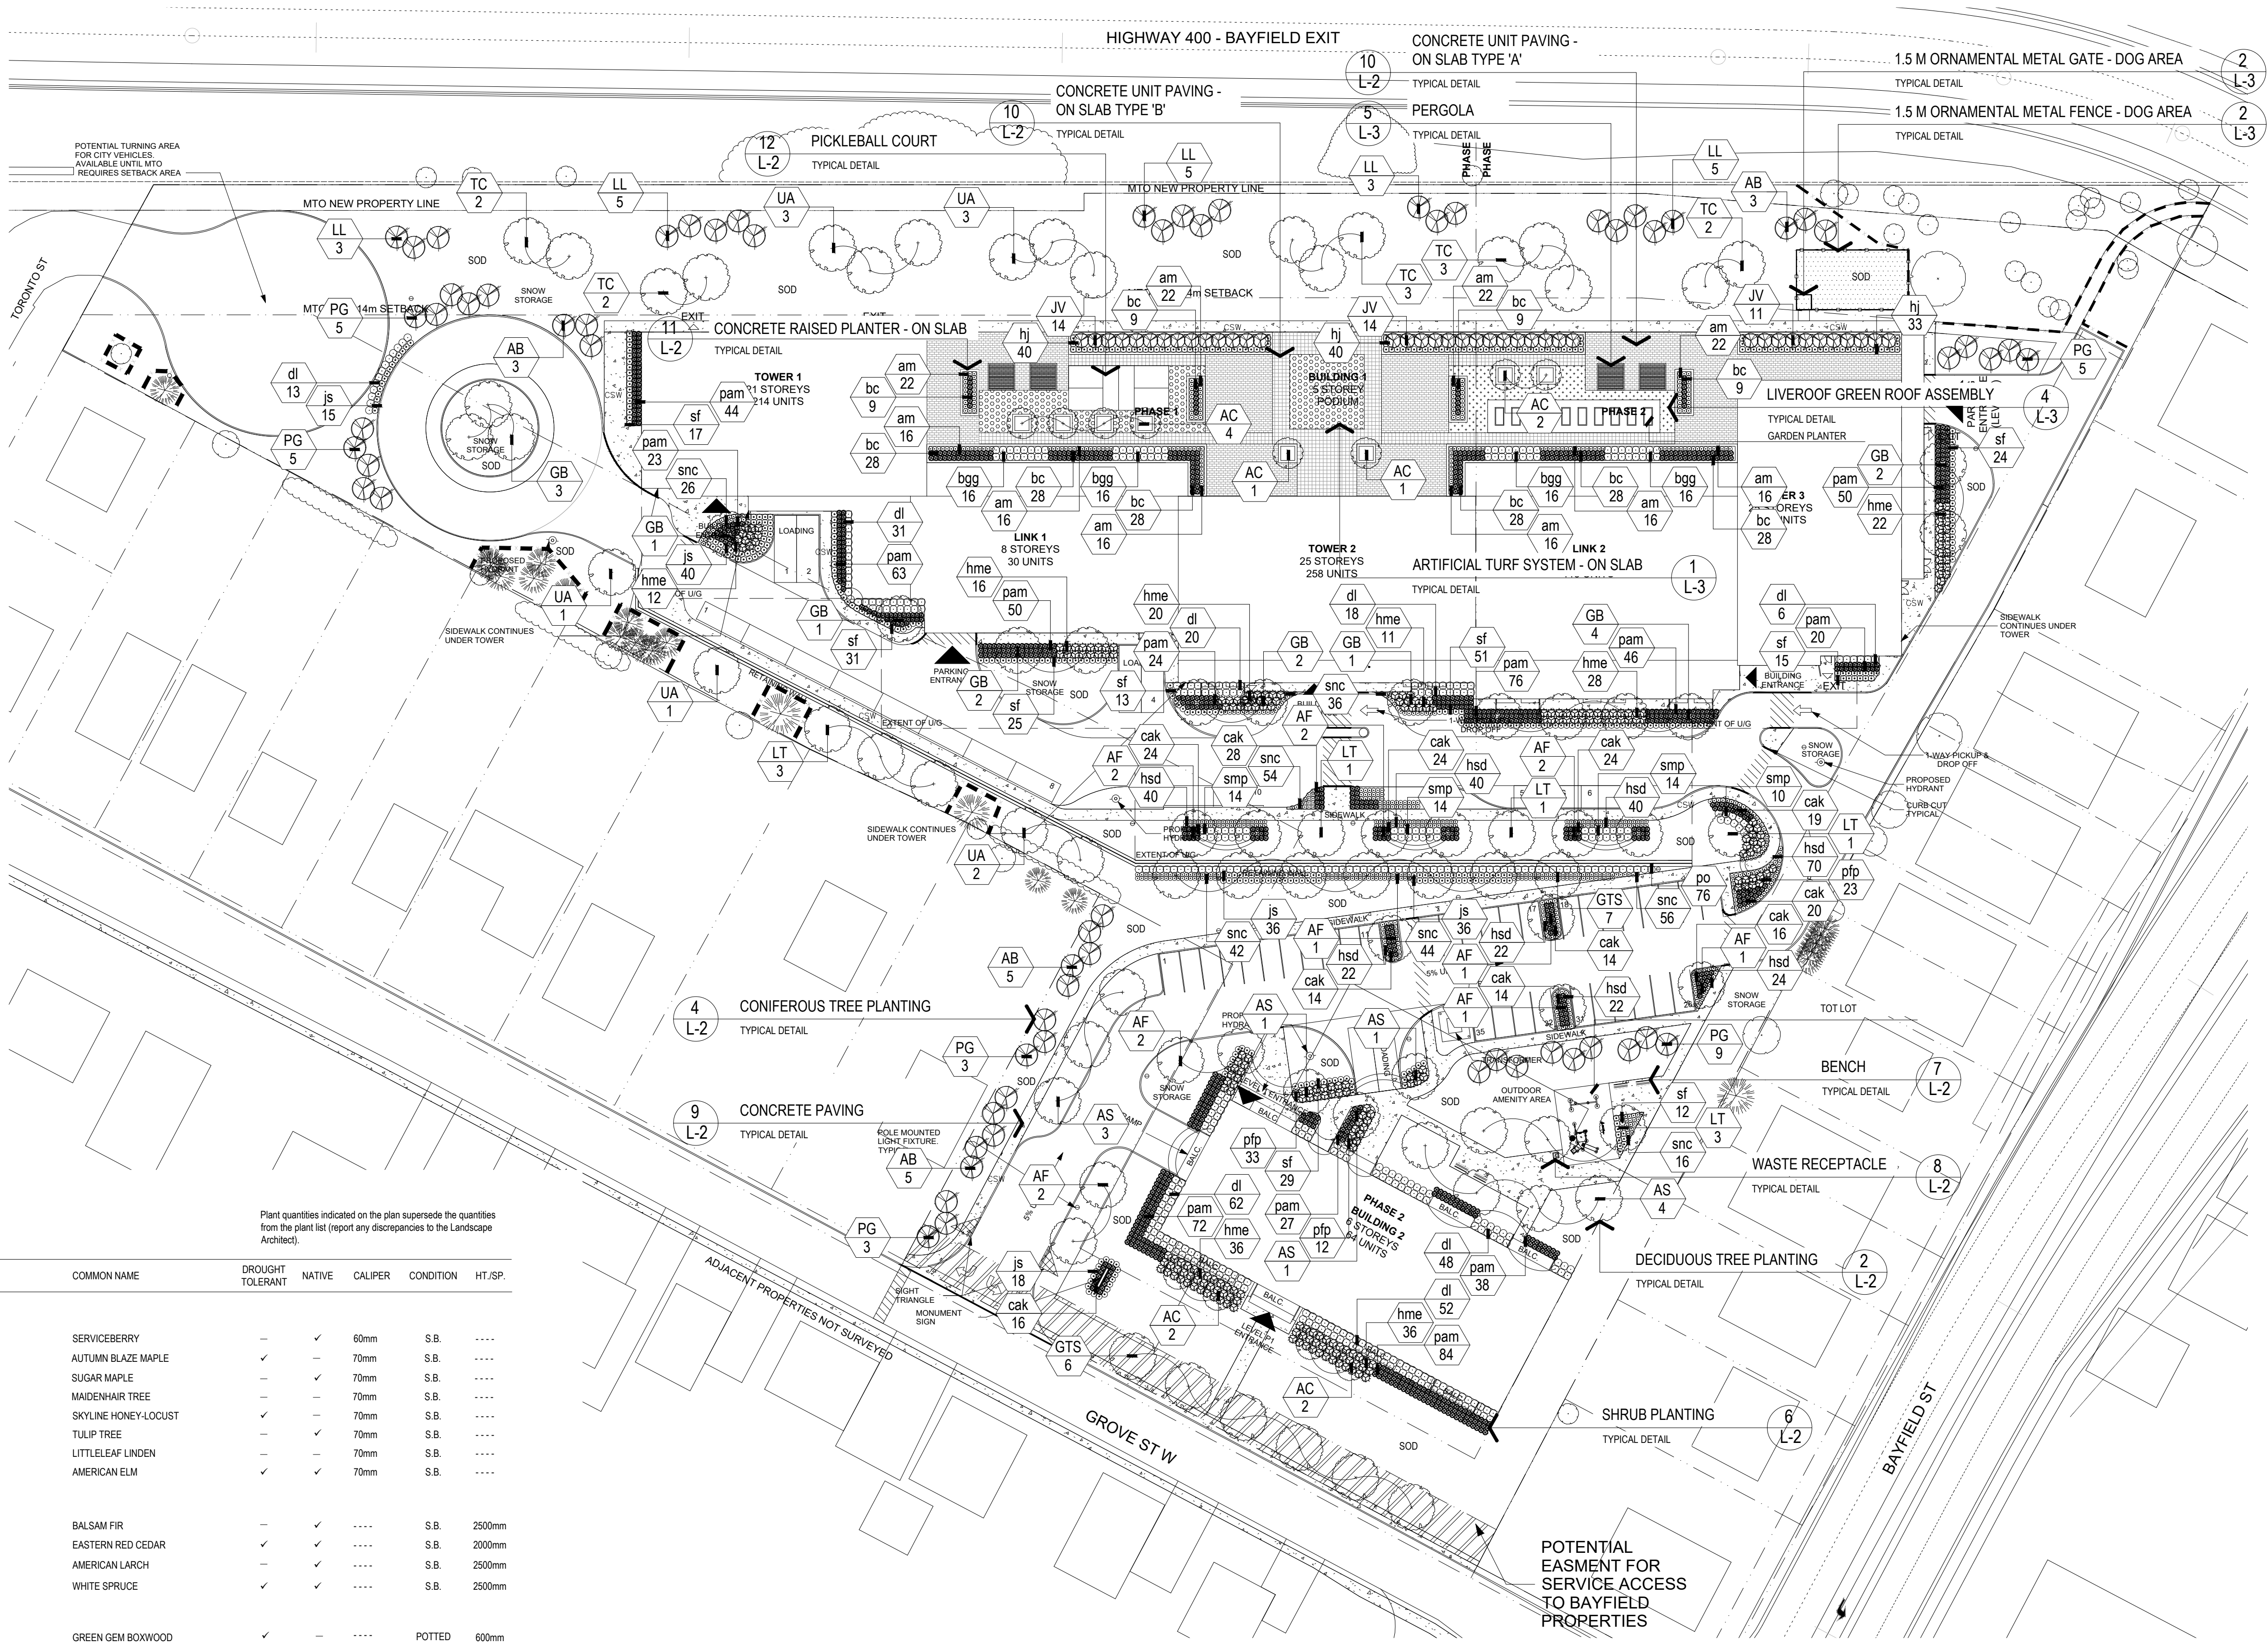

KEY PLAN



LEGEND

- PROPOSED DECIDUOUS TREE
- PROPOSED CONIFEROUS TREE
- PROPOSED SHRUBS/GRASSES
- SODDED AREA
- CONCRETE SIDEWALK
- UNIT PAVING
- LIVERROOF GREEN ROOF
- ARTIFICIAL TURF SYSTEM
- BENCH
- PROPOSED TRASH RECEPTACLE

GENERAL NOTES

- Do not scale the drawings. All dimensions are in millimetres unless noted otherwise.
- This drawing is to be read in conjunction with the overall master plan and engineering drawings and site plans.
- The contractor shall check and verify all existing and proposed grading and conditions on the project and immediately report any discrepancies to the consultant before proceeding with any work.
- The contractor is to be aware of all existing and proposed services and utilities. The contractor is responsible for having all underground services and utility lines staked by each agency having jurisdiction prior to commencing work.
- This drawing is to be used for development approval only. For layout of all work refer to construction drawings.
- Plant quantities indicated on the plan supersede the quantities from the plant list (report any discrepancies to the landscape architect).
- Do not leave any holes open overnight.
- Keep area outside construction zone clean and useable by others at all times. Contractor shall thoroughly clean areas surrounding the construction zone at the end of each work day.
- Contractor to make good any and all damages outside of the development area that may occur as a result of construction at no extra cost.
- This drawing is Copyright MHBC 2021.

1.	SEPTEMBER 8, 2021	ISSUED FOR SUBMISSION	HH
REVISION NO.	DATE	ISSUED / REVISION	BY




PLANNING
URBAN DESIGN
& LANDSCAPE
ARCHITECTURE

230-7050 WESTON ROAD WOODBRIDGE, ON, L4L 8G7 | P: 905.761.5588 F: 905.761.5589 | WWW.MHBCPLAN.COM

STAMP	DATE AUGUST 2021
DRAWN BY H.H.	
PLAN SCALE AS NOTED	
FILE NO. 2199B	
CHECKED BY N.M.	
OTHER	

PROJECT

10-24 GROVE STREET
BARRIE, ONTARIO

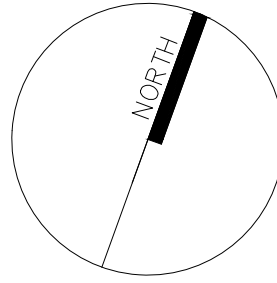

FILE NAME LANDSCAPE PLAN	DWG NO. L1
-----------------------------	---------------