
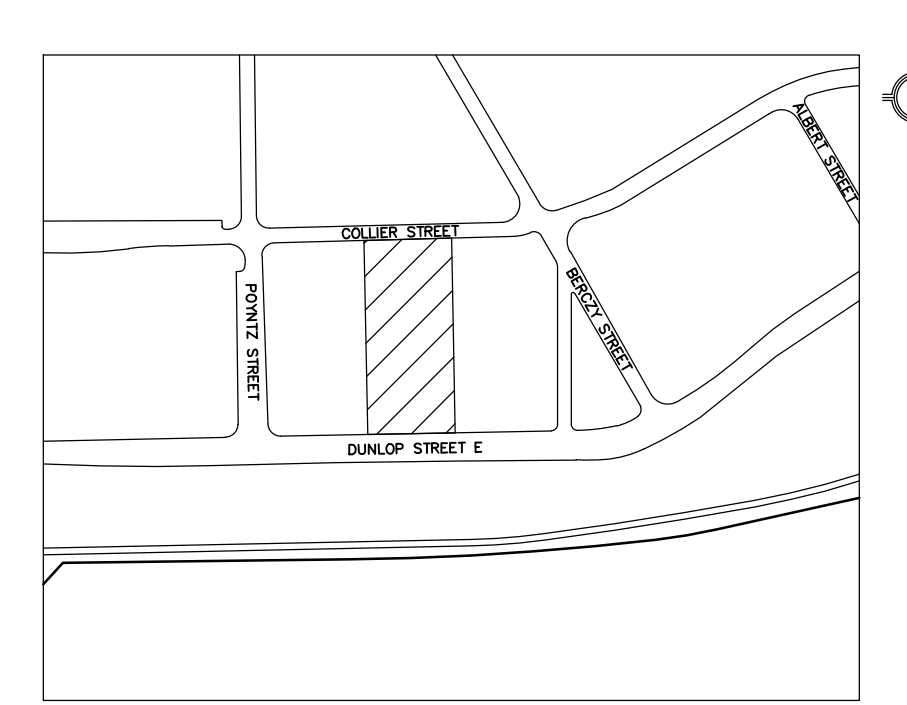
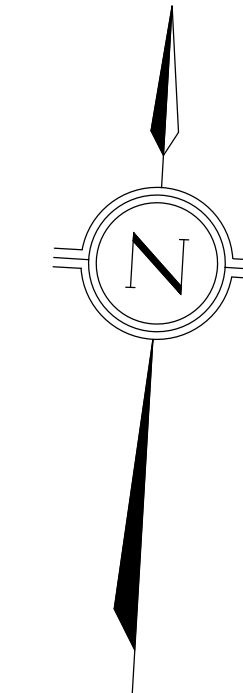


 

LEGEND

- | | |
|---|---------------------------------|
|  | EXISTING ELEVATION |
|  | EXISTING CONTOUR |
|  | PROPOSED ELEVATION |
|  | TOP OF CURB ELEVATION |
|  | TOP OF WALL ELEVATION |
|  | BOTTOM OF WALL ELEVATION |
|  | EMERGENCY OVERLAND FLOW |
|  | EXISTING FIRE HYDRANT |
|  | EXISTING STORM MANHOLE |
|  | EXISTING SANITARY MANHOLE |
|  | PROPOSED FIRE HYDRANT AND VALVE |
|  | PROPOSED VALVE AND BOX |
|  | PROPOSED STORM MANHOLE |
|  | PROPOSED CATCHBASIN |
|  | PROPOSED SANITARY MANHOLE |
|  | SWALE |
|  | PROPOSED SLOPE |
|  | 3:1 GRADING |

LEGAL & TOPOGRAPHY

PROVIDED BY: LAND SURVEY GROUP
777 THE QUEENSWAY, UNIT 1
TORONTO, ONTARIO
(416) 252-2511

ELEVATION NOTE

ELEVATIONS ARE GEODETIC AND ARE DERIVED FROM THE CITY OF BARRIE BENCHMARK
0011968U502 HAVING A PUBLISHED ELEVATION OF 237.27m (CGVD-1928; PRE-1978)

BEARING NOTE

BEARINGS ARE ASTRONOMIC AND ARE REFERRED TO THE NORTHERLY LIMIT OF DUNLOP STREET EAST HAVING A BEARING OF N89° 58'55"E AS SHOWN ON PLAN 51R-13463.

2.					ISSUED FOR COORDINATION	2022-02-08	PT		
1.					ISSUED FOR REZONING APPLICATION	2022-01-07	ES		
No.					REVISIONS ISSUED	DATE	BY	APP	

counterpoint
ENGINEERING

COUNTERPOINT ENGINEERING INC.

8395 Jane St., Suite 100, Vaughan, ON L4K 5Y2 Phone 905.326.1404 Fax 905.326.1405

ENGINEER'S STAMP

SITE GRADING PLAN

DESIGNED BY: ES	CHECKED BY: JY	DATE: JAN 2022
DRAWING BY: ES	CHECKED BY: JY	PROJECT NO. 20019
SWM BY: ES	CHECKED BY: JY	
SCALE: 1:250m 		DRAWING NO. C1

REGION FILE No.: