


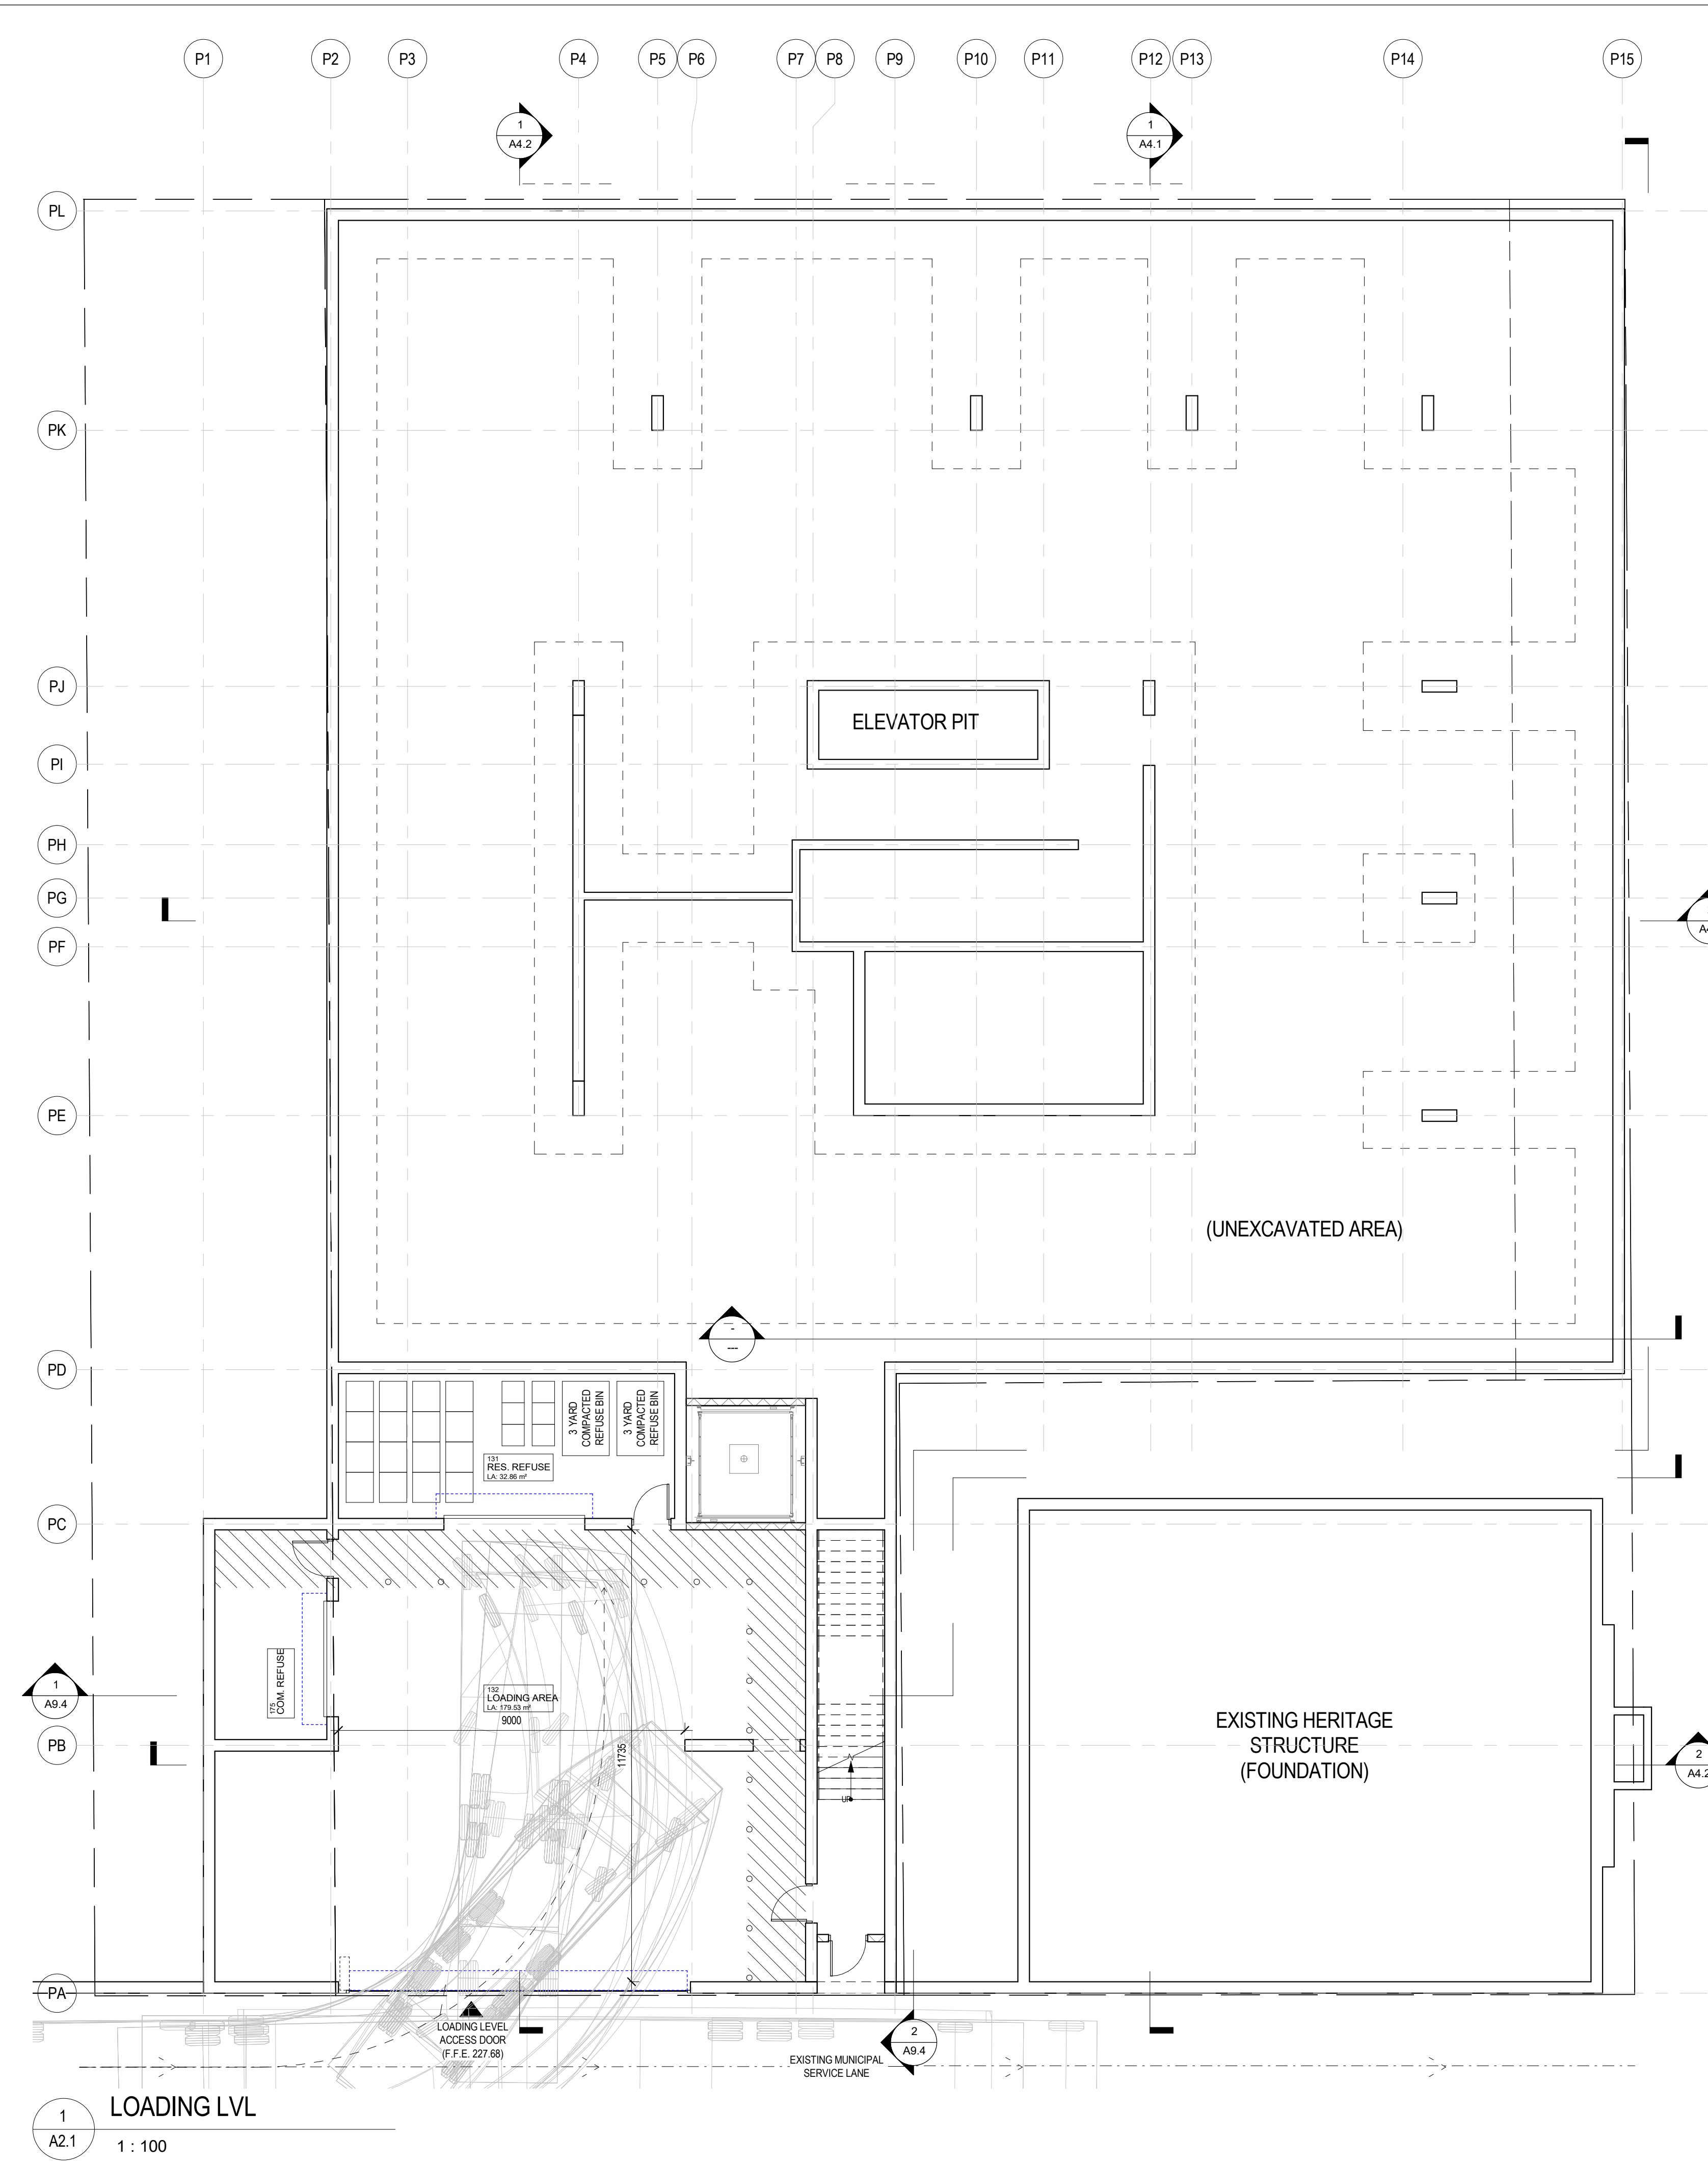

4	REISSUED FOR SPA	01/15/2021
3	ISSUED FOR SPA	09/04/2020
1	ISSUED FOR PRE-CON	04/09/2020

ISSUES/REVISIONS

ALL DIMENSIONS TO BE CHECKED AND VERIFIED ON SITE. DISCREPANCIES TO BE REPORTED TO THE ARCHITECT. LATEST APPROVED STAMPED DRAWINGS ONLY TO BE USED FOR CONSTRUCTION.



48 ALLIANCE BLVD. UNIT 110
BARRIE, ONTARIO L4M 5K3
WWW.MCLARCHITECTS.CA

T. 705.722.6739
F. 705.726.5418

DRAWING TITLE:
FLOOR PLANS

PROJECT NAME:
BAYSIDE APARTMENT


79 COLLIER ST. BARRIE, ON

MARYDEL HOMES

DATE: JANUARY 12, 2021 PROJECT # SHEET #

DRAWN BY: NT PROJECT # A2.1

SCALE: 1 : 100

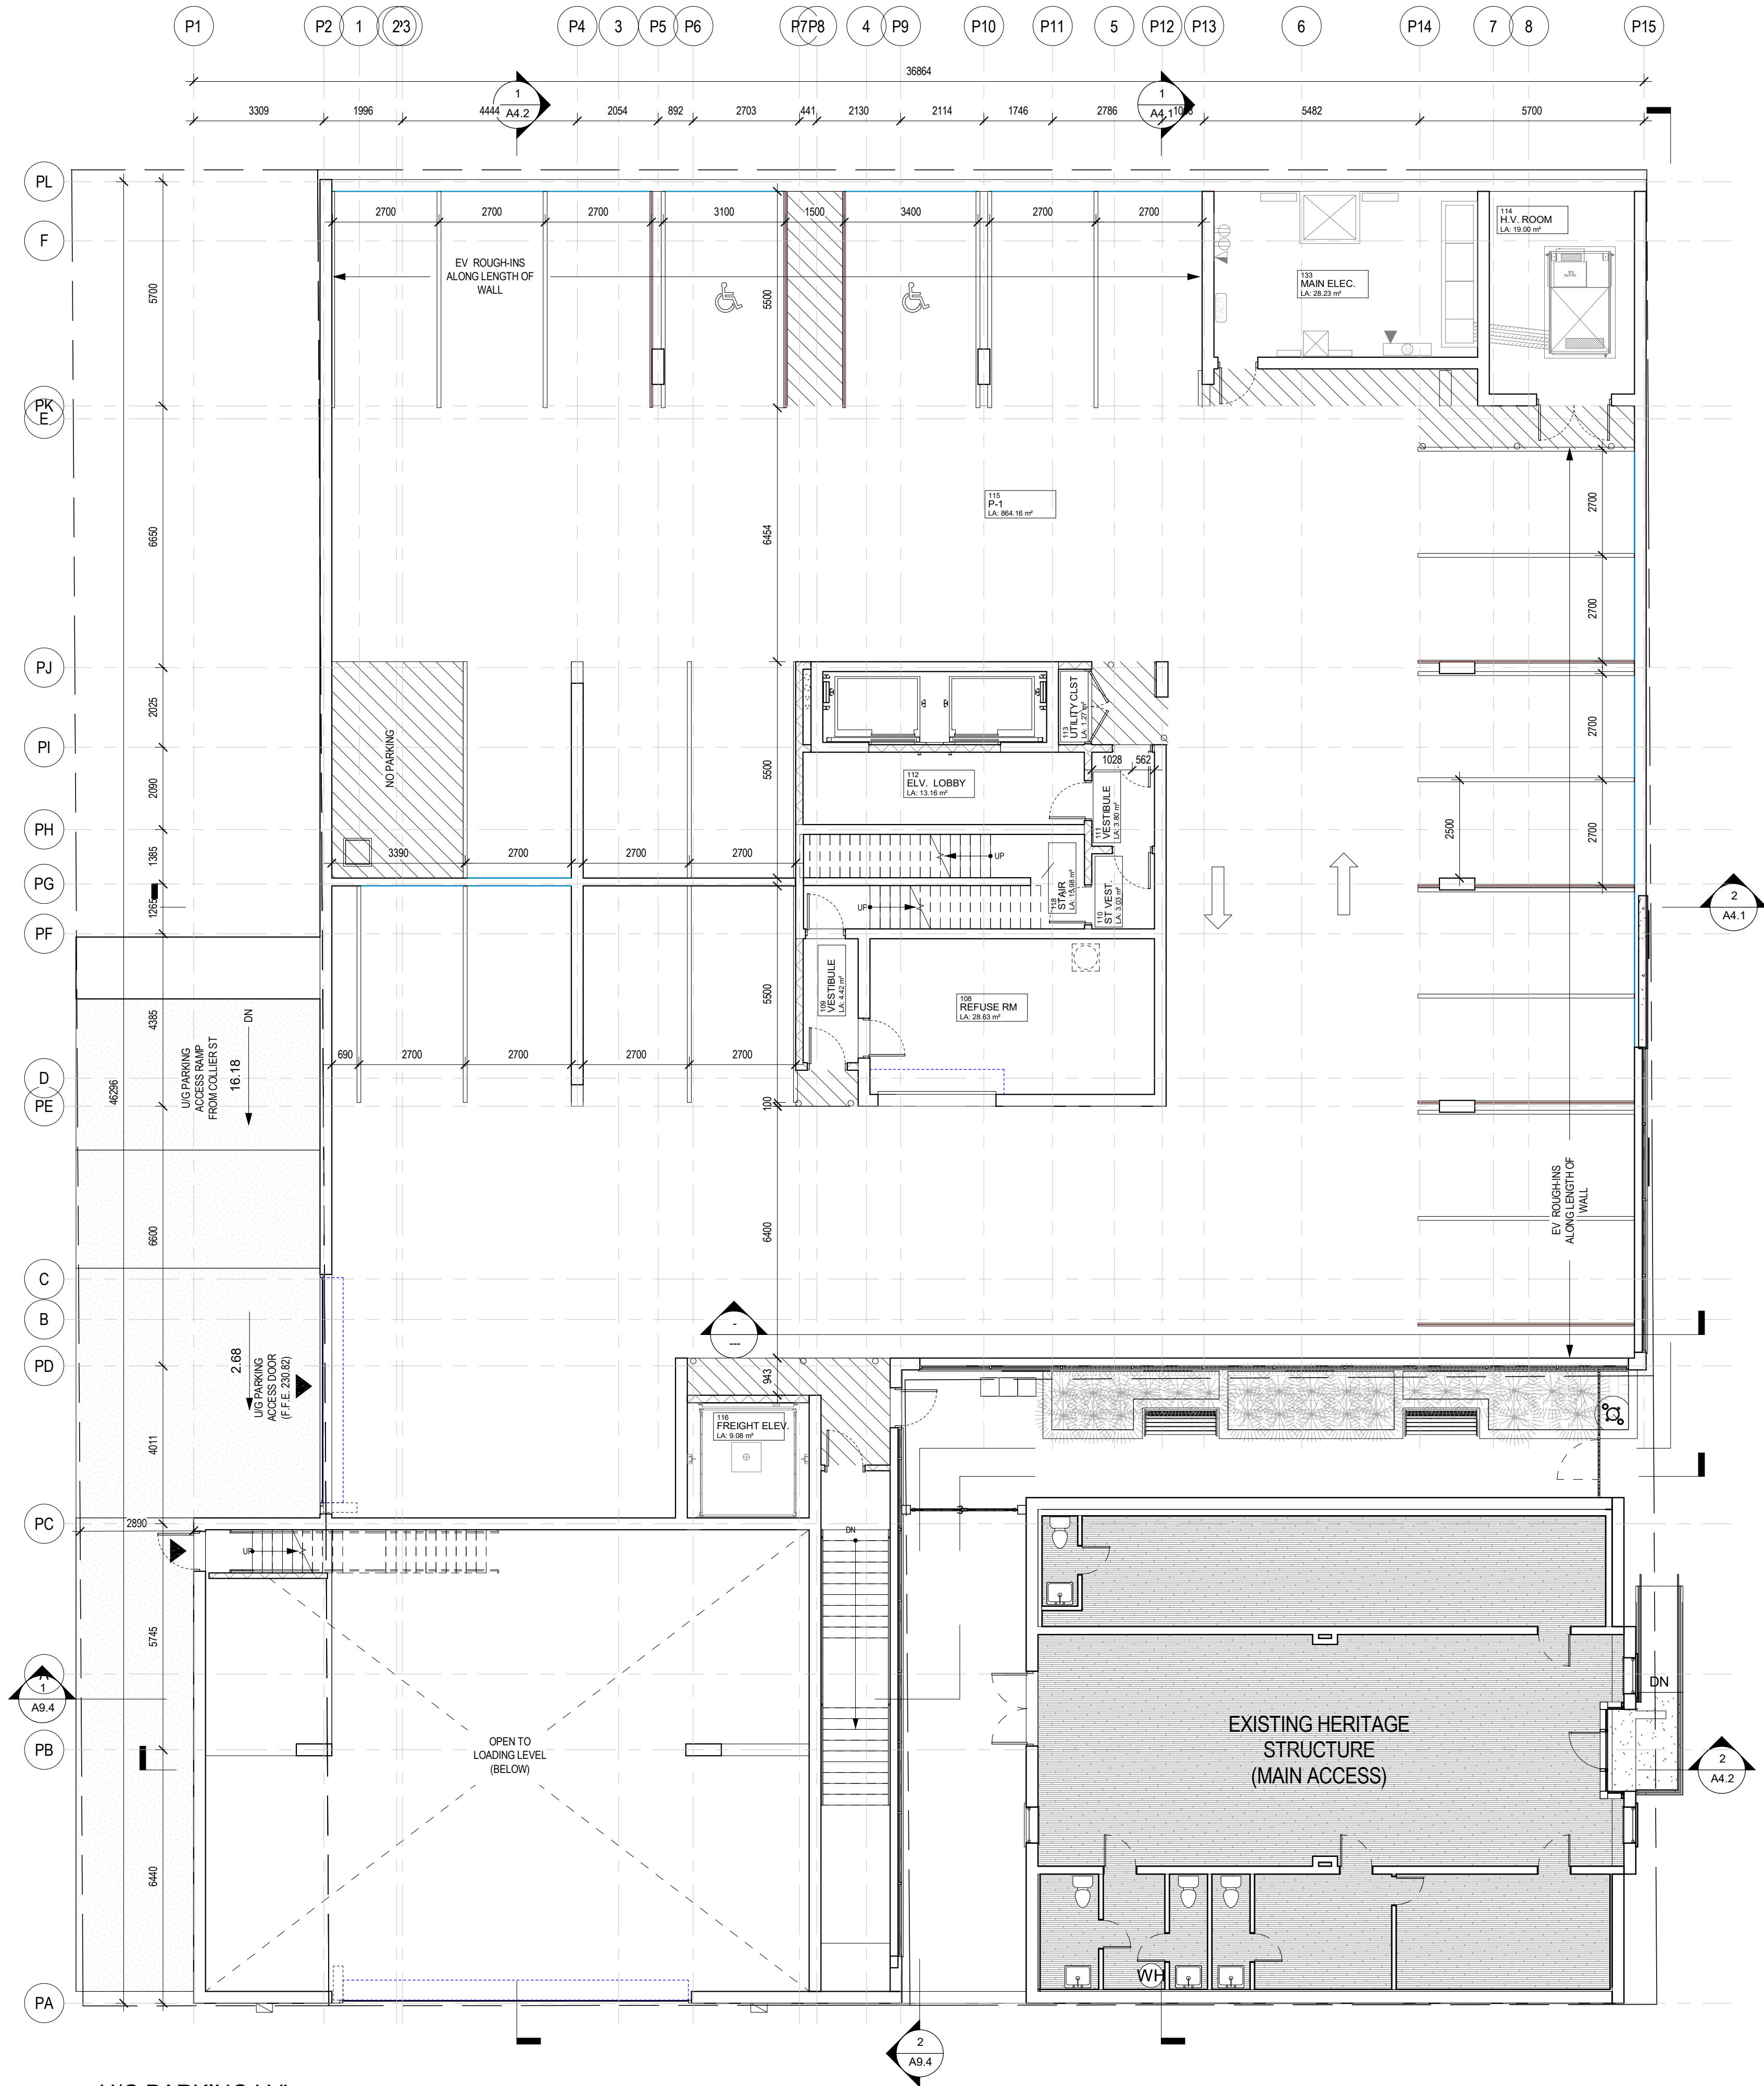

4	REISSUED FOR SPA	01/15/2021
3	ISSUED FOR SPA	09/04/2020
1	ISSUED FOR PRE-CON	04/09/2020

ISSUES/REVISIONS

ALL DIMENSIONS TO BE CHECKED AND VERIFIED ON SITE. DISCREPANCIES TO BE REPORTED TO THE ARCHITECT. LATEST APPROVED STAMPED DRAWINGS ONLY TO BE USED FOR CONSTRUCTION.



MCLARCHITECTS
MCKNIGHT CHARRON LIMITED

48 ALLIANCE BLVD. UNIT 110
BARRIE, ONTARIO L4M 5K3
WWW.MCLARCHITECTS.CA


T 705 722 8739
F 705 726 5418

DRAWING TITLE:
FLOOR PLANS

PROJECT NAME:
BAYSIDE APARTMENT

79 COLLIER ST. BARRIE, ON

MARYDEL HOMES		
DATE: JANUARY 12, 2021	PROJECT #	SHEET #
DRAWN BY: NT	PROJECT #	A2.2
SCALE: 1 : 100		

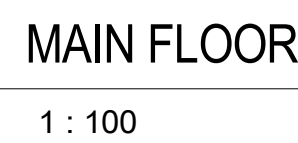

ISSUES/REVISIONS
ALL DIMENSIONS TO BE CHECKED AND VERIFIED ON SITE. DISCREPANCIES TO BE REPORTED TO THE ARCHITECT. LATEST APPROVED STAMPED DRAWINGS ONLY TO BE USED FOR CONSTRUCTION.



MCLARCHITECTS
MCKNIGHT CHARRON LIMITED

ALLIANCE BLVD., UNIT 110
 RR1E, ONTARIO L4M 5K3
 WWW.MCLARCHITECTS.CA

T 705 722 6739
 F 705 726 5418


DRAWING TITLE:
FLOOR PLANS

PROJECT NAME: **WINDY HILLSIDE APARTMENT**

9 COLLIER ST. BARRIE, ON

ARYDEL HOMES

DATE: JANUARY 12, 2021	PROJECT #	SHEET #
DRAWN BY: NT	PROJECT #	A2.3
SCALE: 1 : 100		

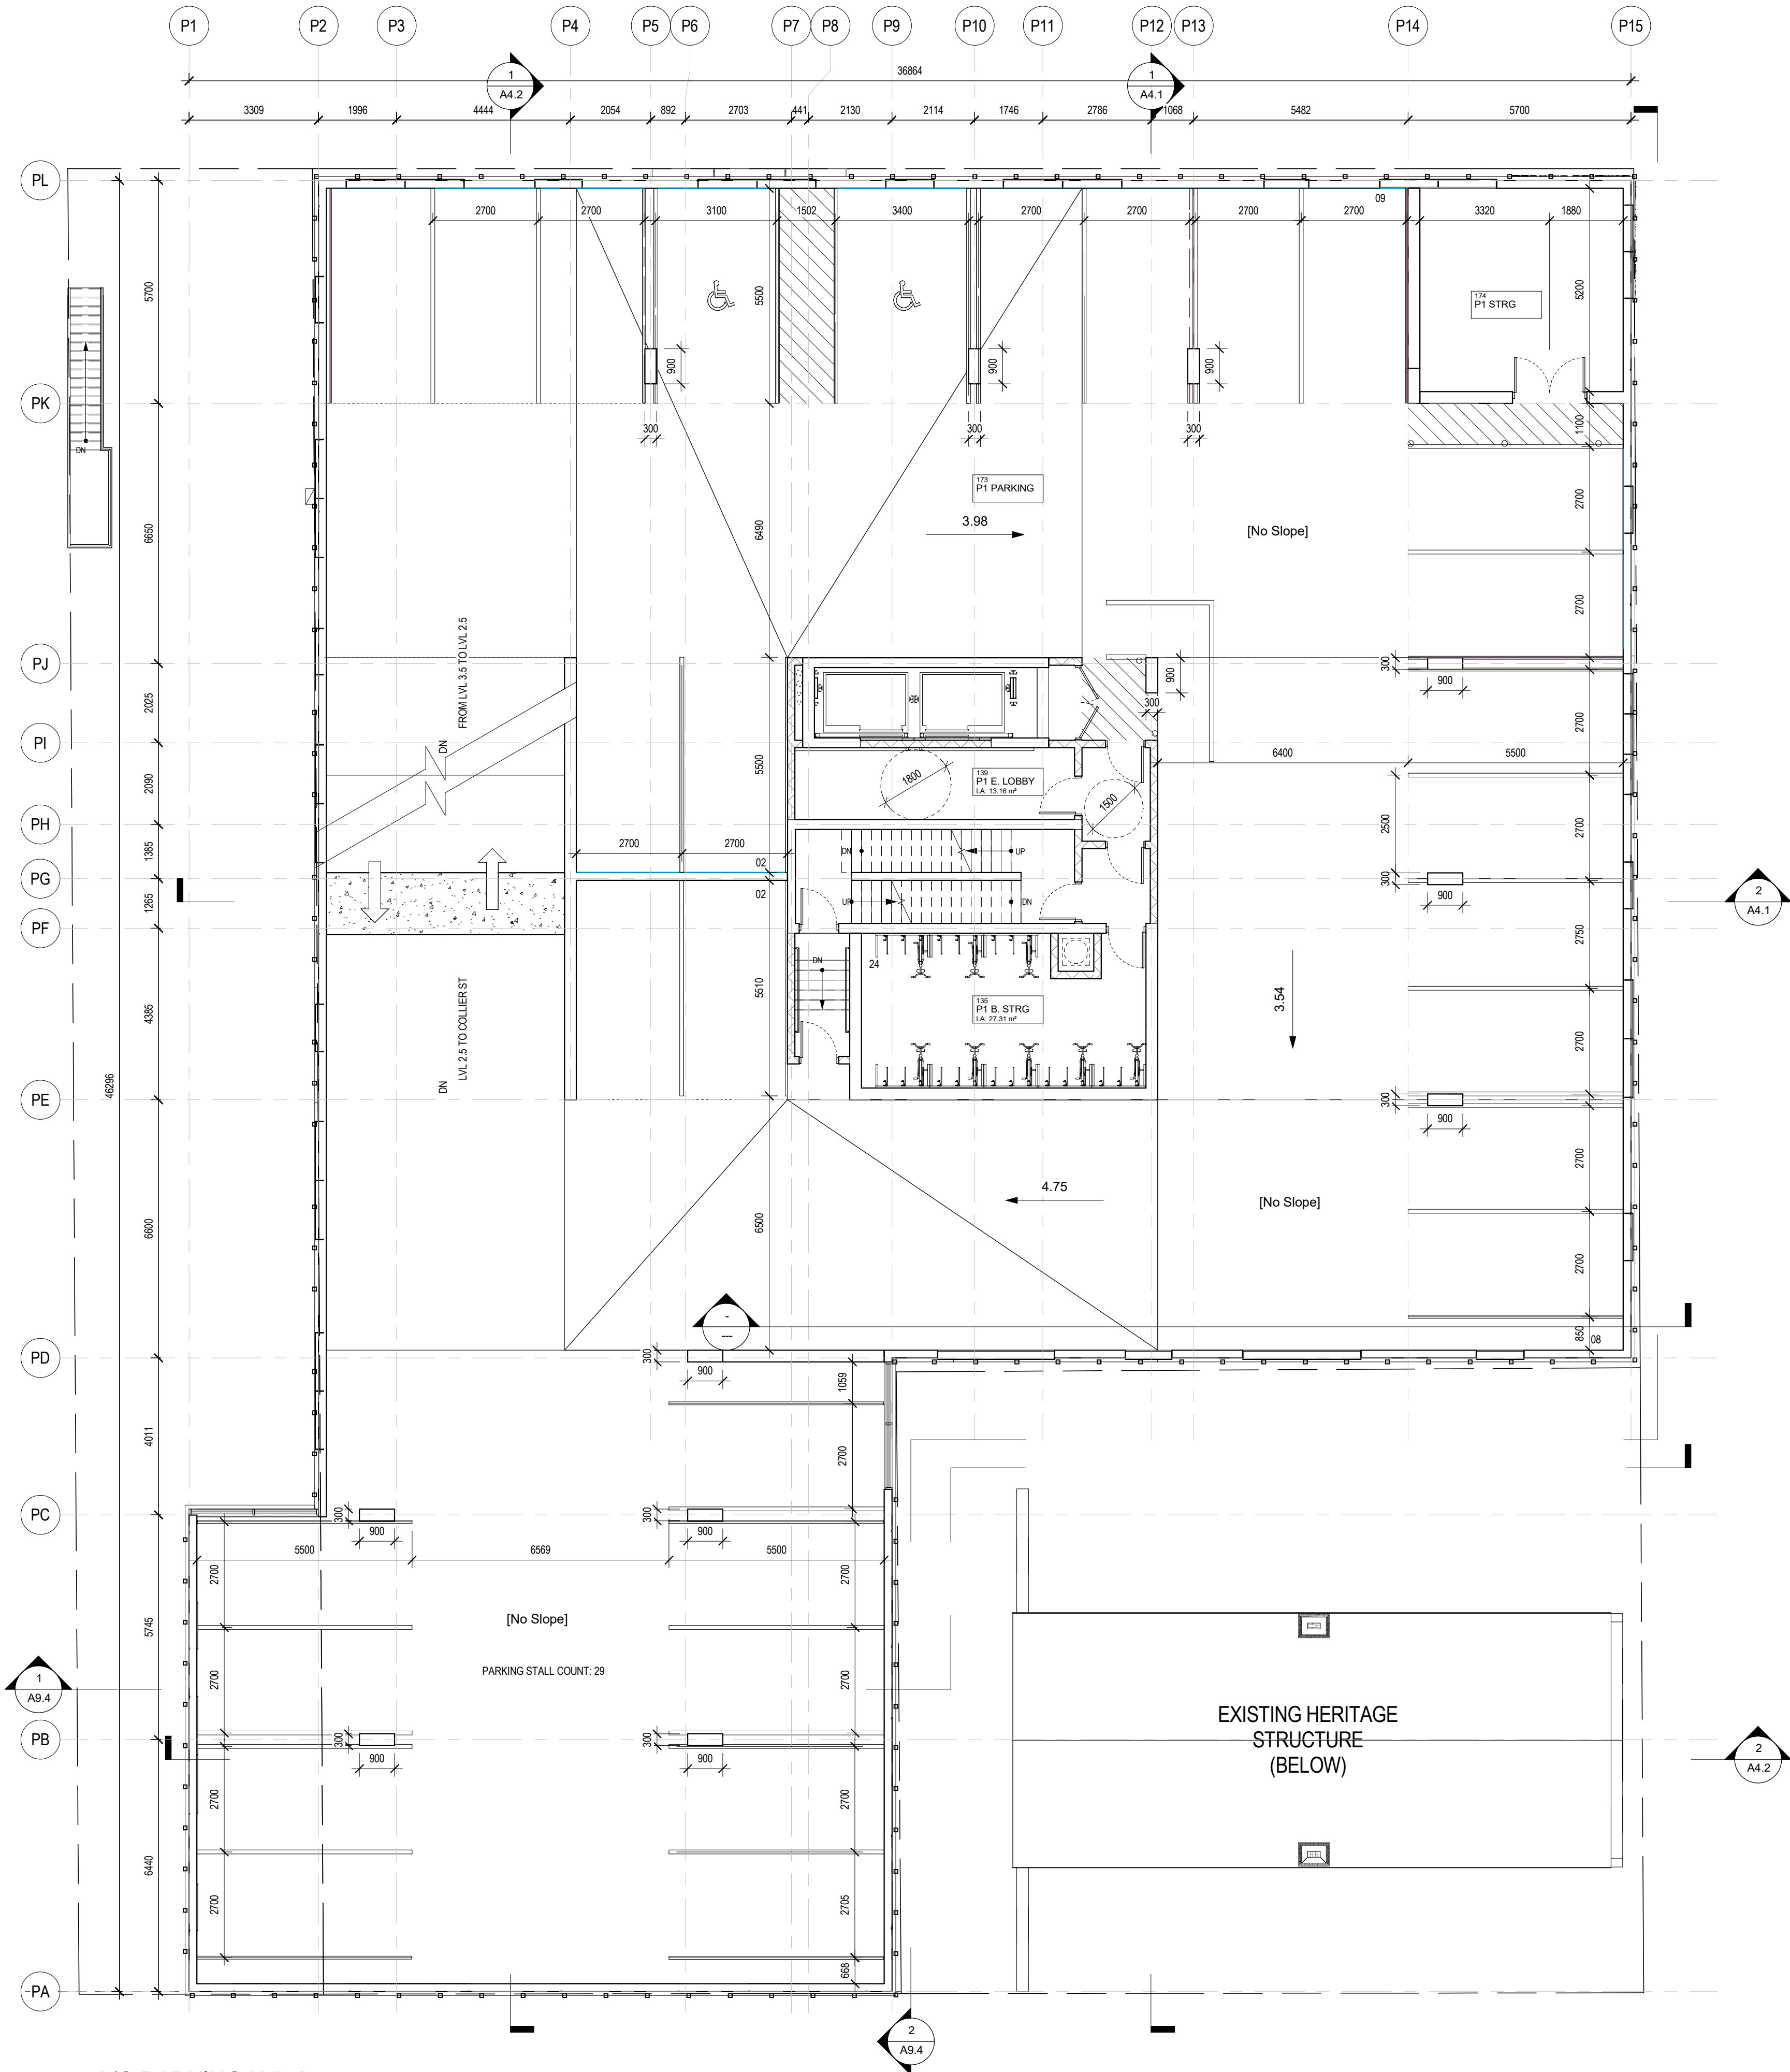


1
A2.4
A/G PARKING LVL 2.5
1 : 100

4	REISSUED FOR SPA	01/15/2021
3	ISSUED FOR SPA	09/04/2020
1	ISSUED FOR PRE-CON	04/09/2020

ISSUES/REVISIONS

ALL DIMENSIONS TO BE CHECKED AND VERIFIED ON SITE. DISCREPANCIES TO BE REPORTED TO THE ARCHITECT. LATEST APPROVED STAMPED DRAWINGS ONLY TO BE USED FOR CONSTRUCTION.

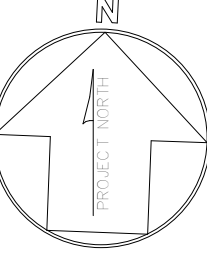

MCLARCHITECTS
MCKNIGHT CHARRON LIMITED

48 ALLIANCE BLVD. UNIT 110
BARRIE, ONTARIO L4M 5K3
WWW.MCLARCHITECTS.CA

T 705 722 6739
F 705 726 5418


DRAWING TITLE:
FLOOR PLANS

PROJECT NAME:
BAYSIDE APARTMENT

79 COLLIER ST. BARRIE, ON

MARYDEL HOMES


DATE: JANUARY 12, 2021	PROJECT #	SHEET #
DRAWN BY: NT	PROJECT #	A2.4
SCALE: 1 : 100		

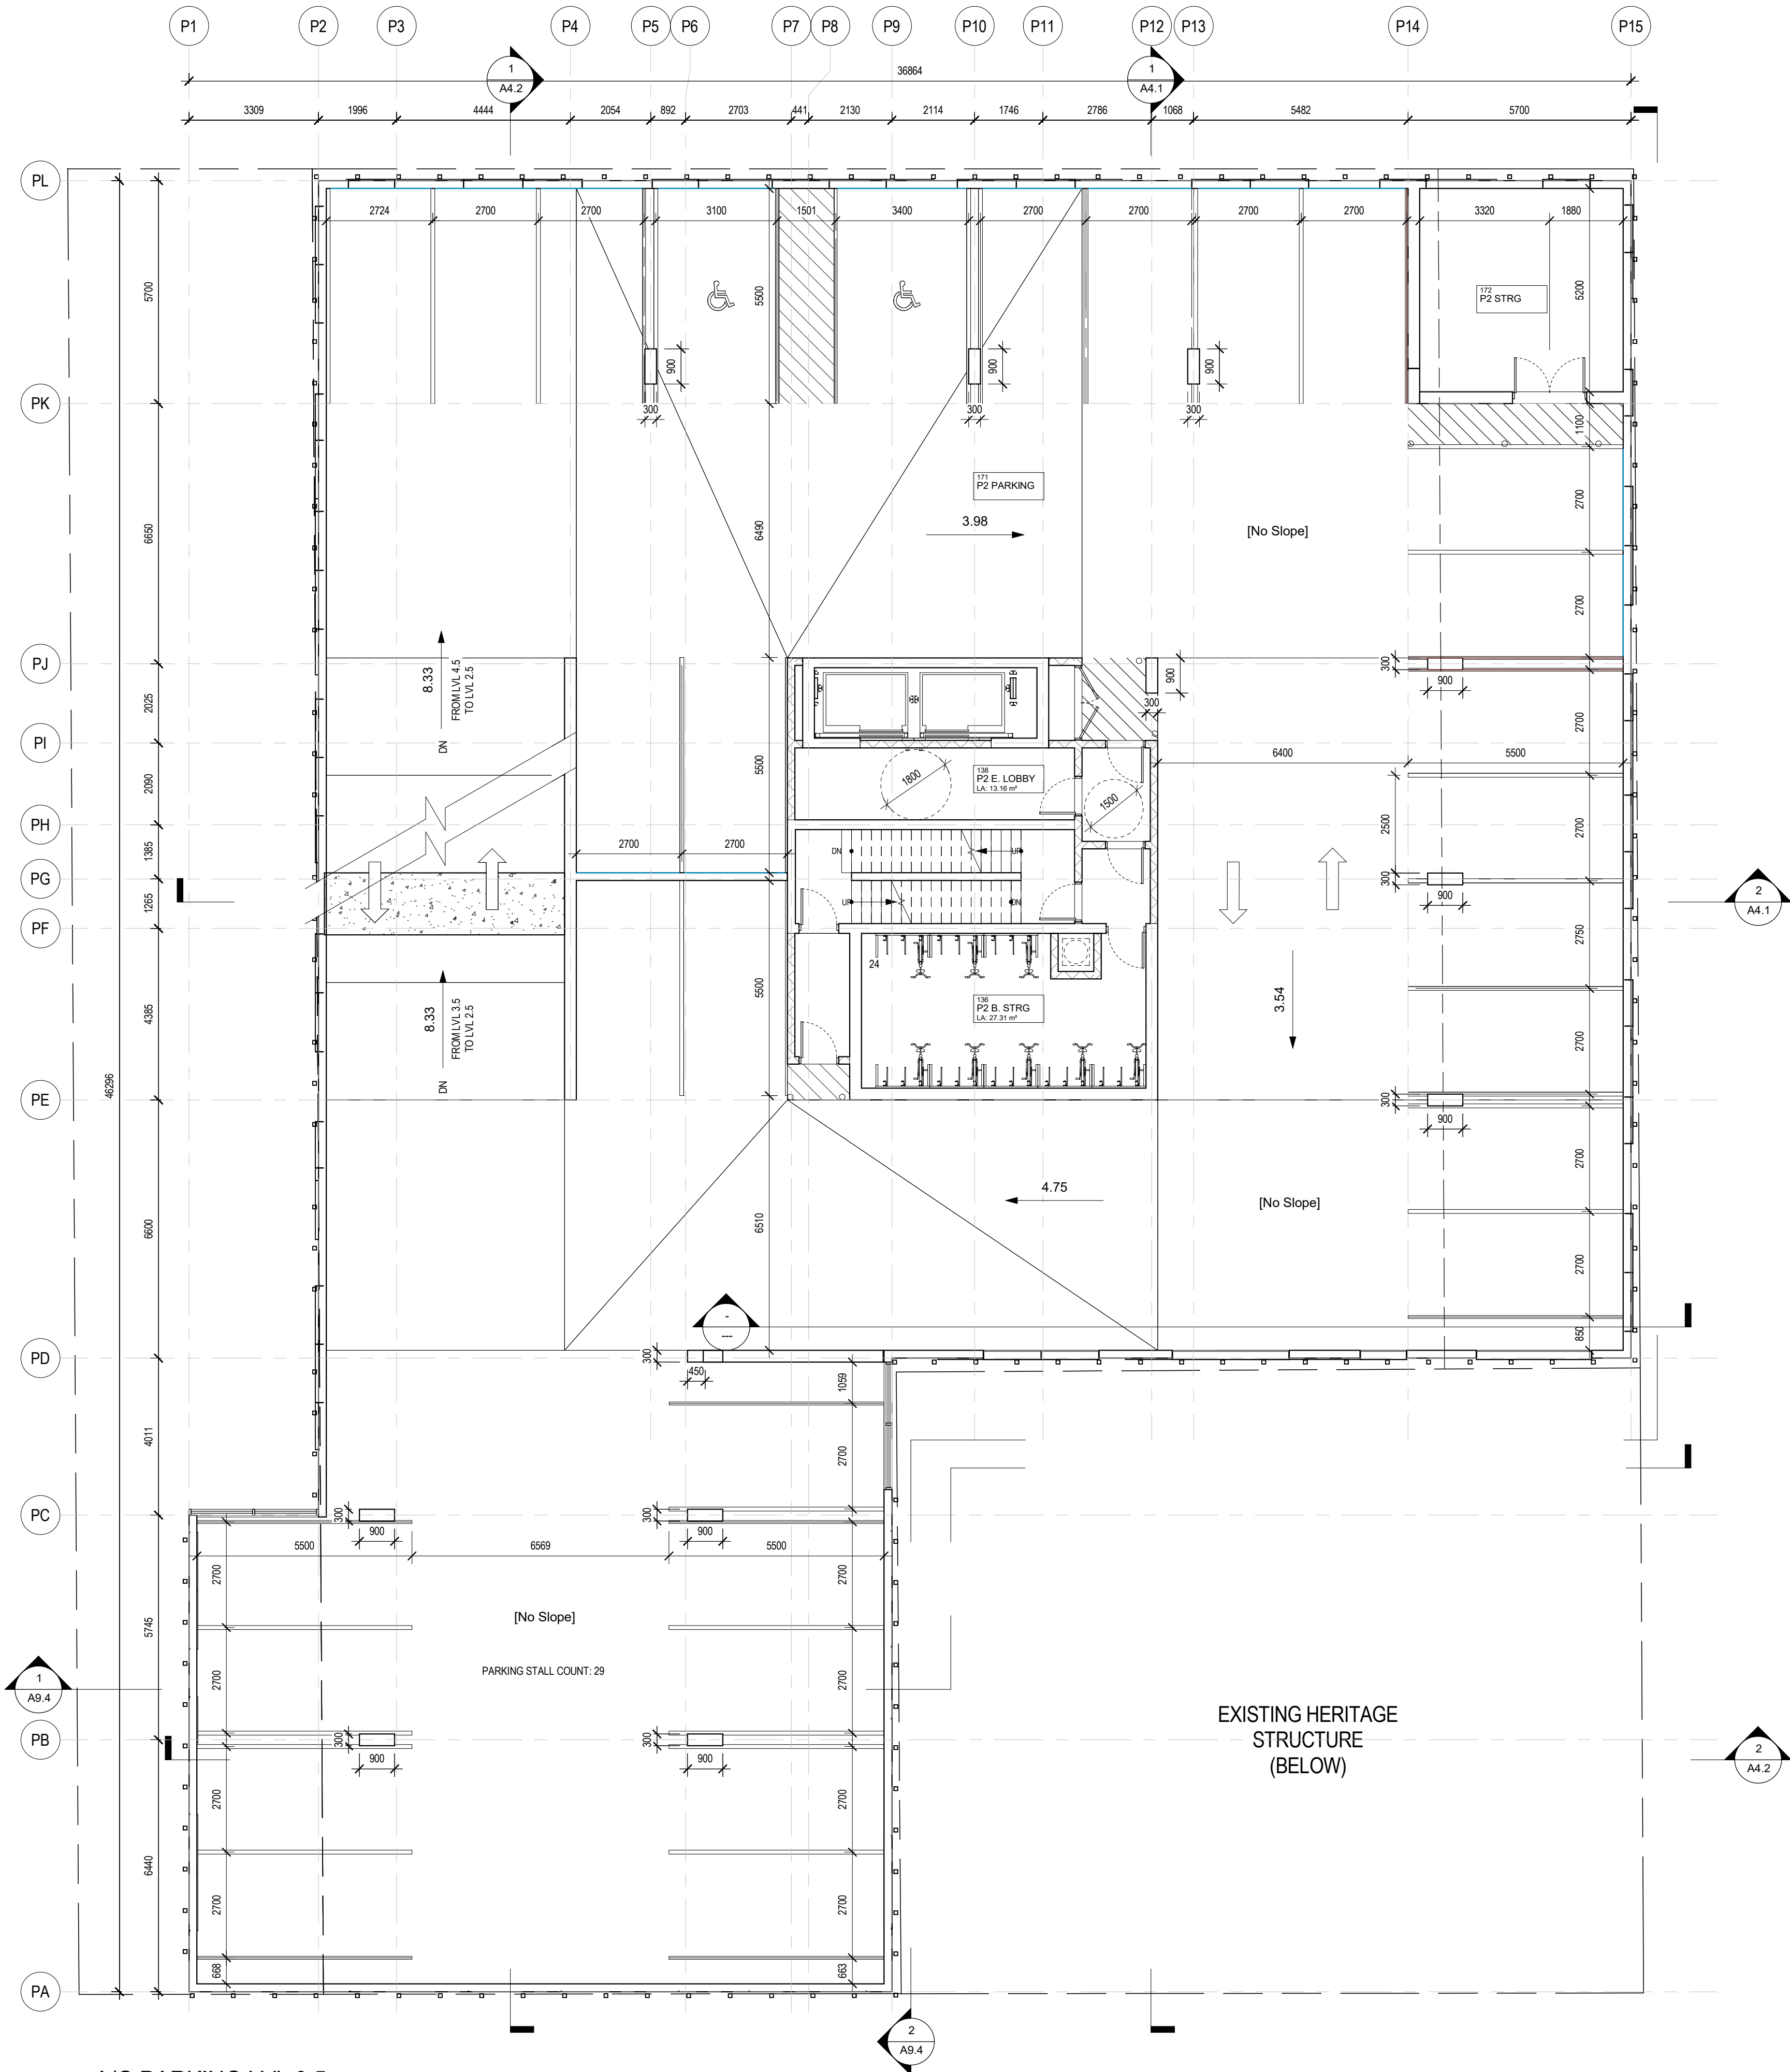

1
A2.5
A/G PARKING LVL 3.5
1 : 100

4	REISSUED FOR SPA	01/15/2021
3	ISSUED FOR SPA	09/04/2020
1	ISSUED FOR PRE-CON	04/09/2020

ISSUES/REVISIONS
ALL DIMENSIONS TO BE CHECKED AND VERIFIED ON
SITE. DISCREPANCIES TO BE REPORTED TO THE
ARCHITECT. LATEST APPROVED STAMPED DRAWINGS
ONLY TO BE USED FOR CONSTRUCTION.

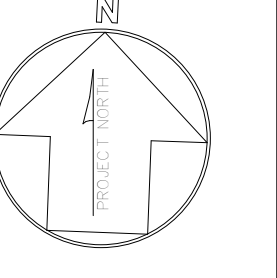

MCLARCHITECTS
MCKNIGHT CHARRON LIMITED

ONTARIO ASSOCIATION
OF
ARCHITECTS

MICHAEL W. MCKNIGHT
LICENCE
3808

48 ALLIANCE BLVD. UNIT 110
BARRIE, ONTARIO L4M 9K3
WWW.MCLARCHITECTS.CA


T 705 722 6739
F 705 726 5418

DRAWING TITLE:
FLOOR PLANS

PROJECT NAME:
BAYSIDE APARTMENT

79 COLLIER ST. BARRIE, ON

MARYDEL HOMES		
DATE: JANUARY 12, 2021	PROJECT #	SHEET #
DRAWN BY: NT	PROJECT #	A2.5
SCALE: 1 : 100	#	

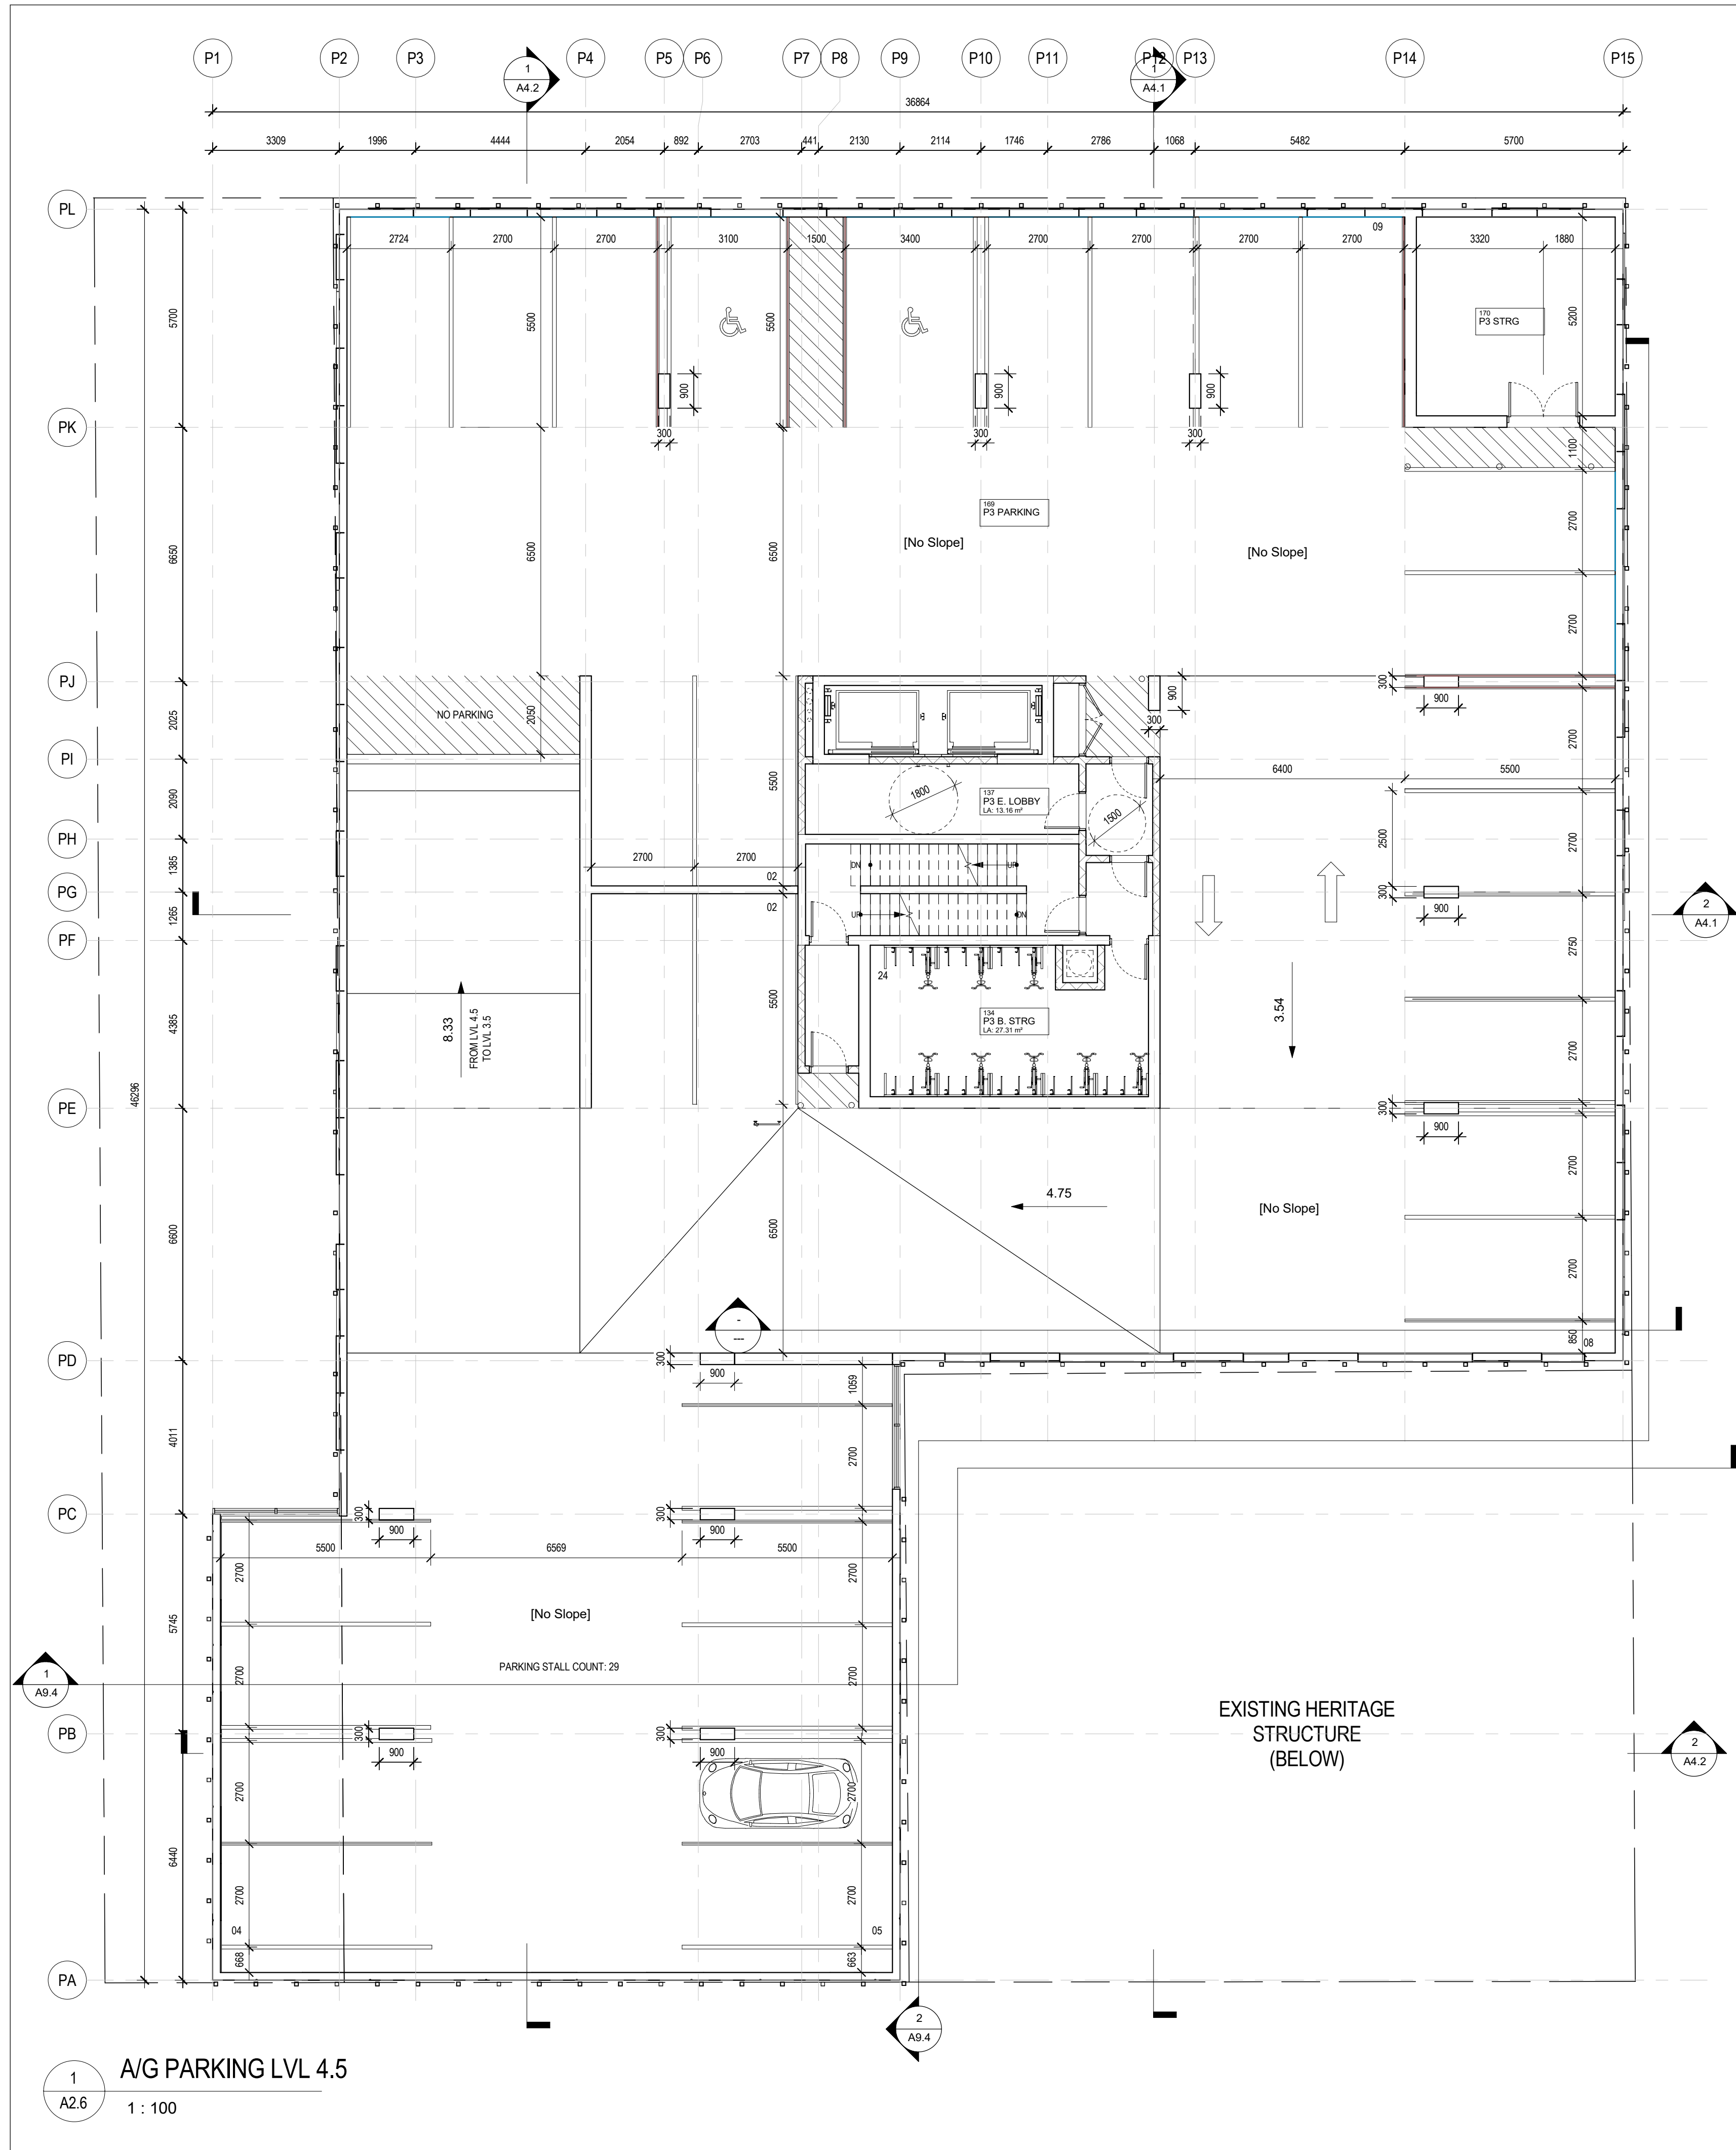


A/G PARKING LVL 4.5

1 : 100

4	REISSUED FOR SPA	01/15/2021
3	ISSUED FOR SPA	09/04/2020
1	ISSUED FOR PRE-CON	04/09/2020

ISSUES/REVISIONS

ALL DIMENSIONS TO BE CHECKED AND VERIFIED ON
SITE. DISCREPANCIES TO BE REPORTED TO THE
ARCHITECT. LATEST APPROVED STAMPED DRAWINGS
ONLY TO BE USED FOR CONSTRUCTION.

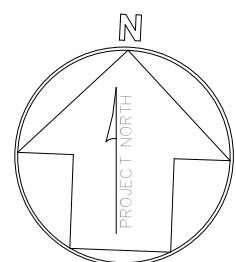

ONTARIO ASSOCIATION
OF ARCHITECTS
MICHAEL W. MCKNIGHT
LICENCE
3808

MCLARCHITECTS
MCKNIGHT CHARRON LIMITED

48 ALLIANCE BLVD. UNIT 110
BARRIE, ONTARIO L4M 5K3
WWW.MCLARCHITECTS.CA

T 705 722 6739
F 705 726 5418

DRAWING TITLE:

FLOOR PLANS

PROJECT NAME:

BAYSIDE APARTMENT

79 COLLIER ST. BARRIE, ON

MARYDEL HOMES

DATE: JANUARY 12, 2021

PROJECT #

SHEET #


DRAWN BY: N.T.

PROJECT

SCALE: 1 : 100

#

A2.6

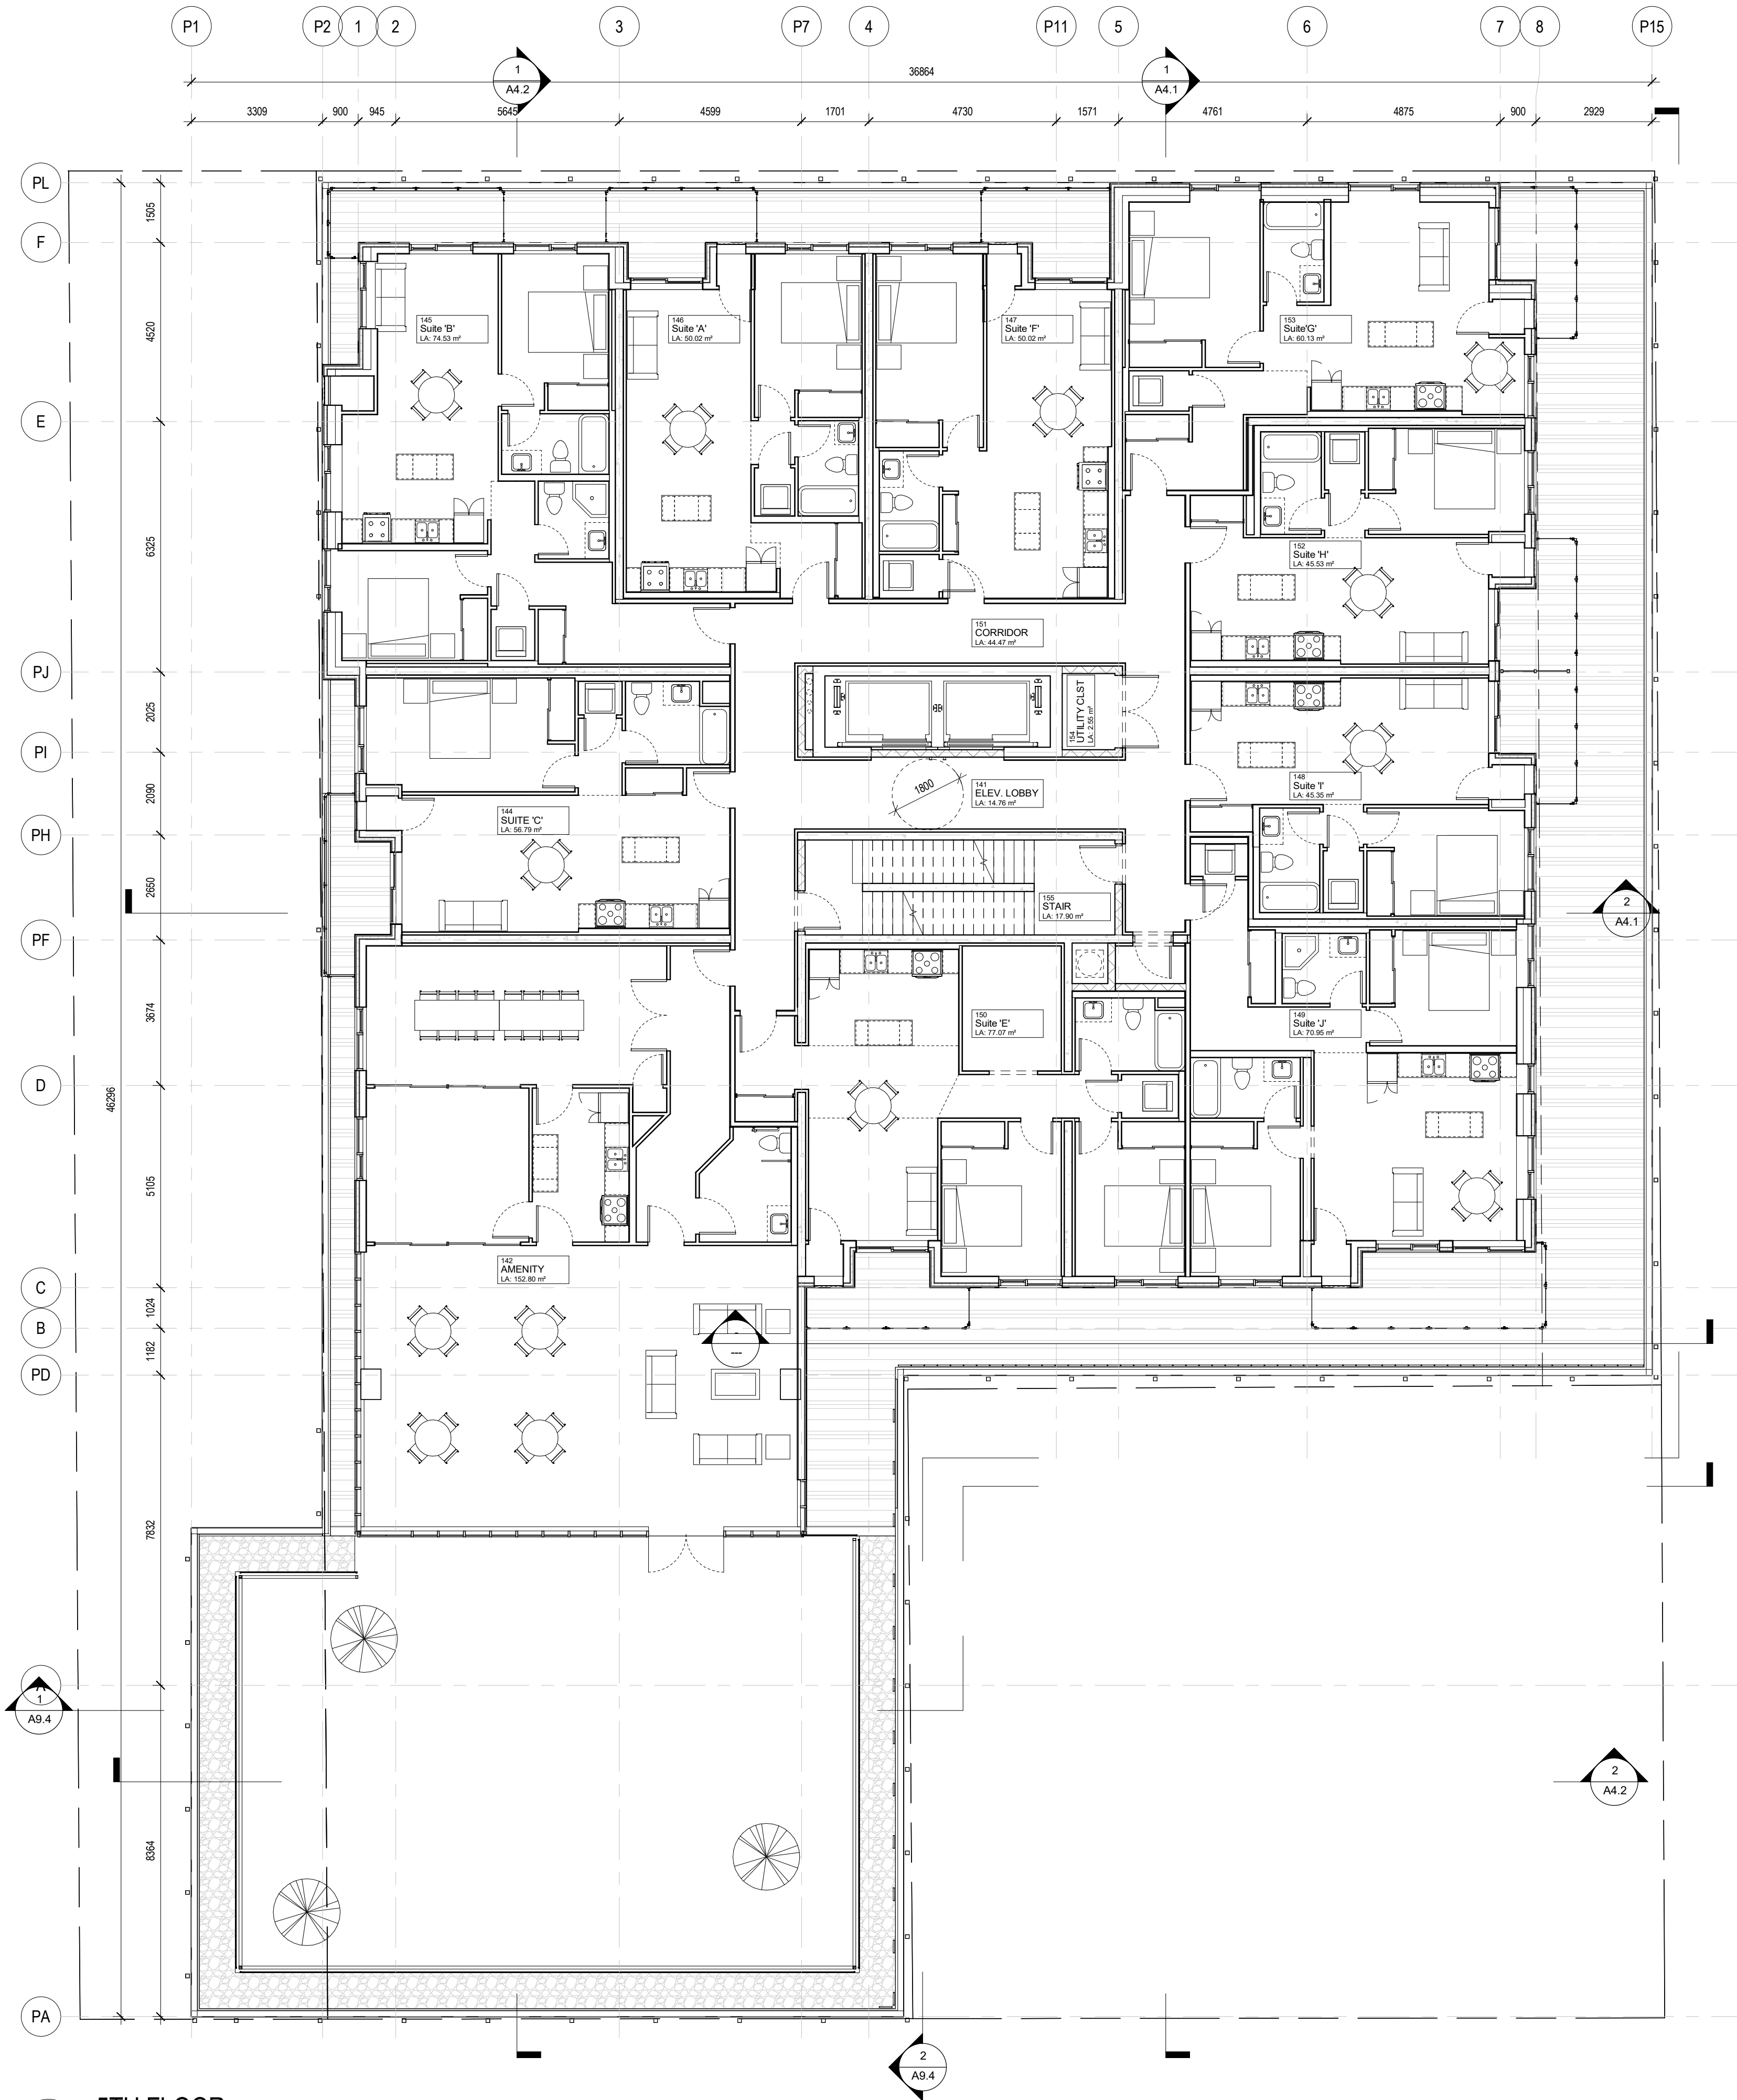

1 5TH FLOOR
A2.7 1 : 100

4	REISSUED FOR SPA	01/15/2021
3	ISSUED FOR SPA	09/04/2020
1	ISSUED FOR PRE-CON	04/09/2020

ISSUES/REVISIONS

ALL DIMENSIONS TO BE CHECKED AND VERIFIED ON SITE. DISCREPANCIES TO BE REPORTED TO THE ARCHITECT. LATEST APPROVED STAMPED DRAWINGS ONLY TO BE USED FOR CONSTRUCTION.



MCLARCHITECTS
MCKNIGHT CHARRON LIMITED

48 ALLIANCE BLVD. UNIT 110
BARRIE, ONTARIO L4M 5K3
WWW.MCLARCHITECTS.CA


T 705 722 6739
F 705 726 5418

DRAWING TITLE:
FLOOR PLANS

PROJECT NAME:
BAYSIDE APARTMENT

79 COLLIER ST. BARRIE, ON

MARYDEL HOMES		
DATE: JANUARY 12, 2021	PROJECT #	SHEET #
DRAWN BY: Author	PROJECT #	A2.7
SCALE: 1 : 100		

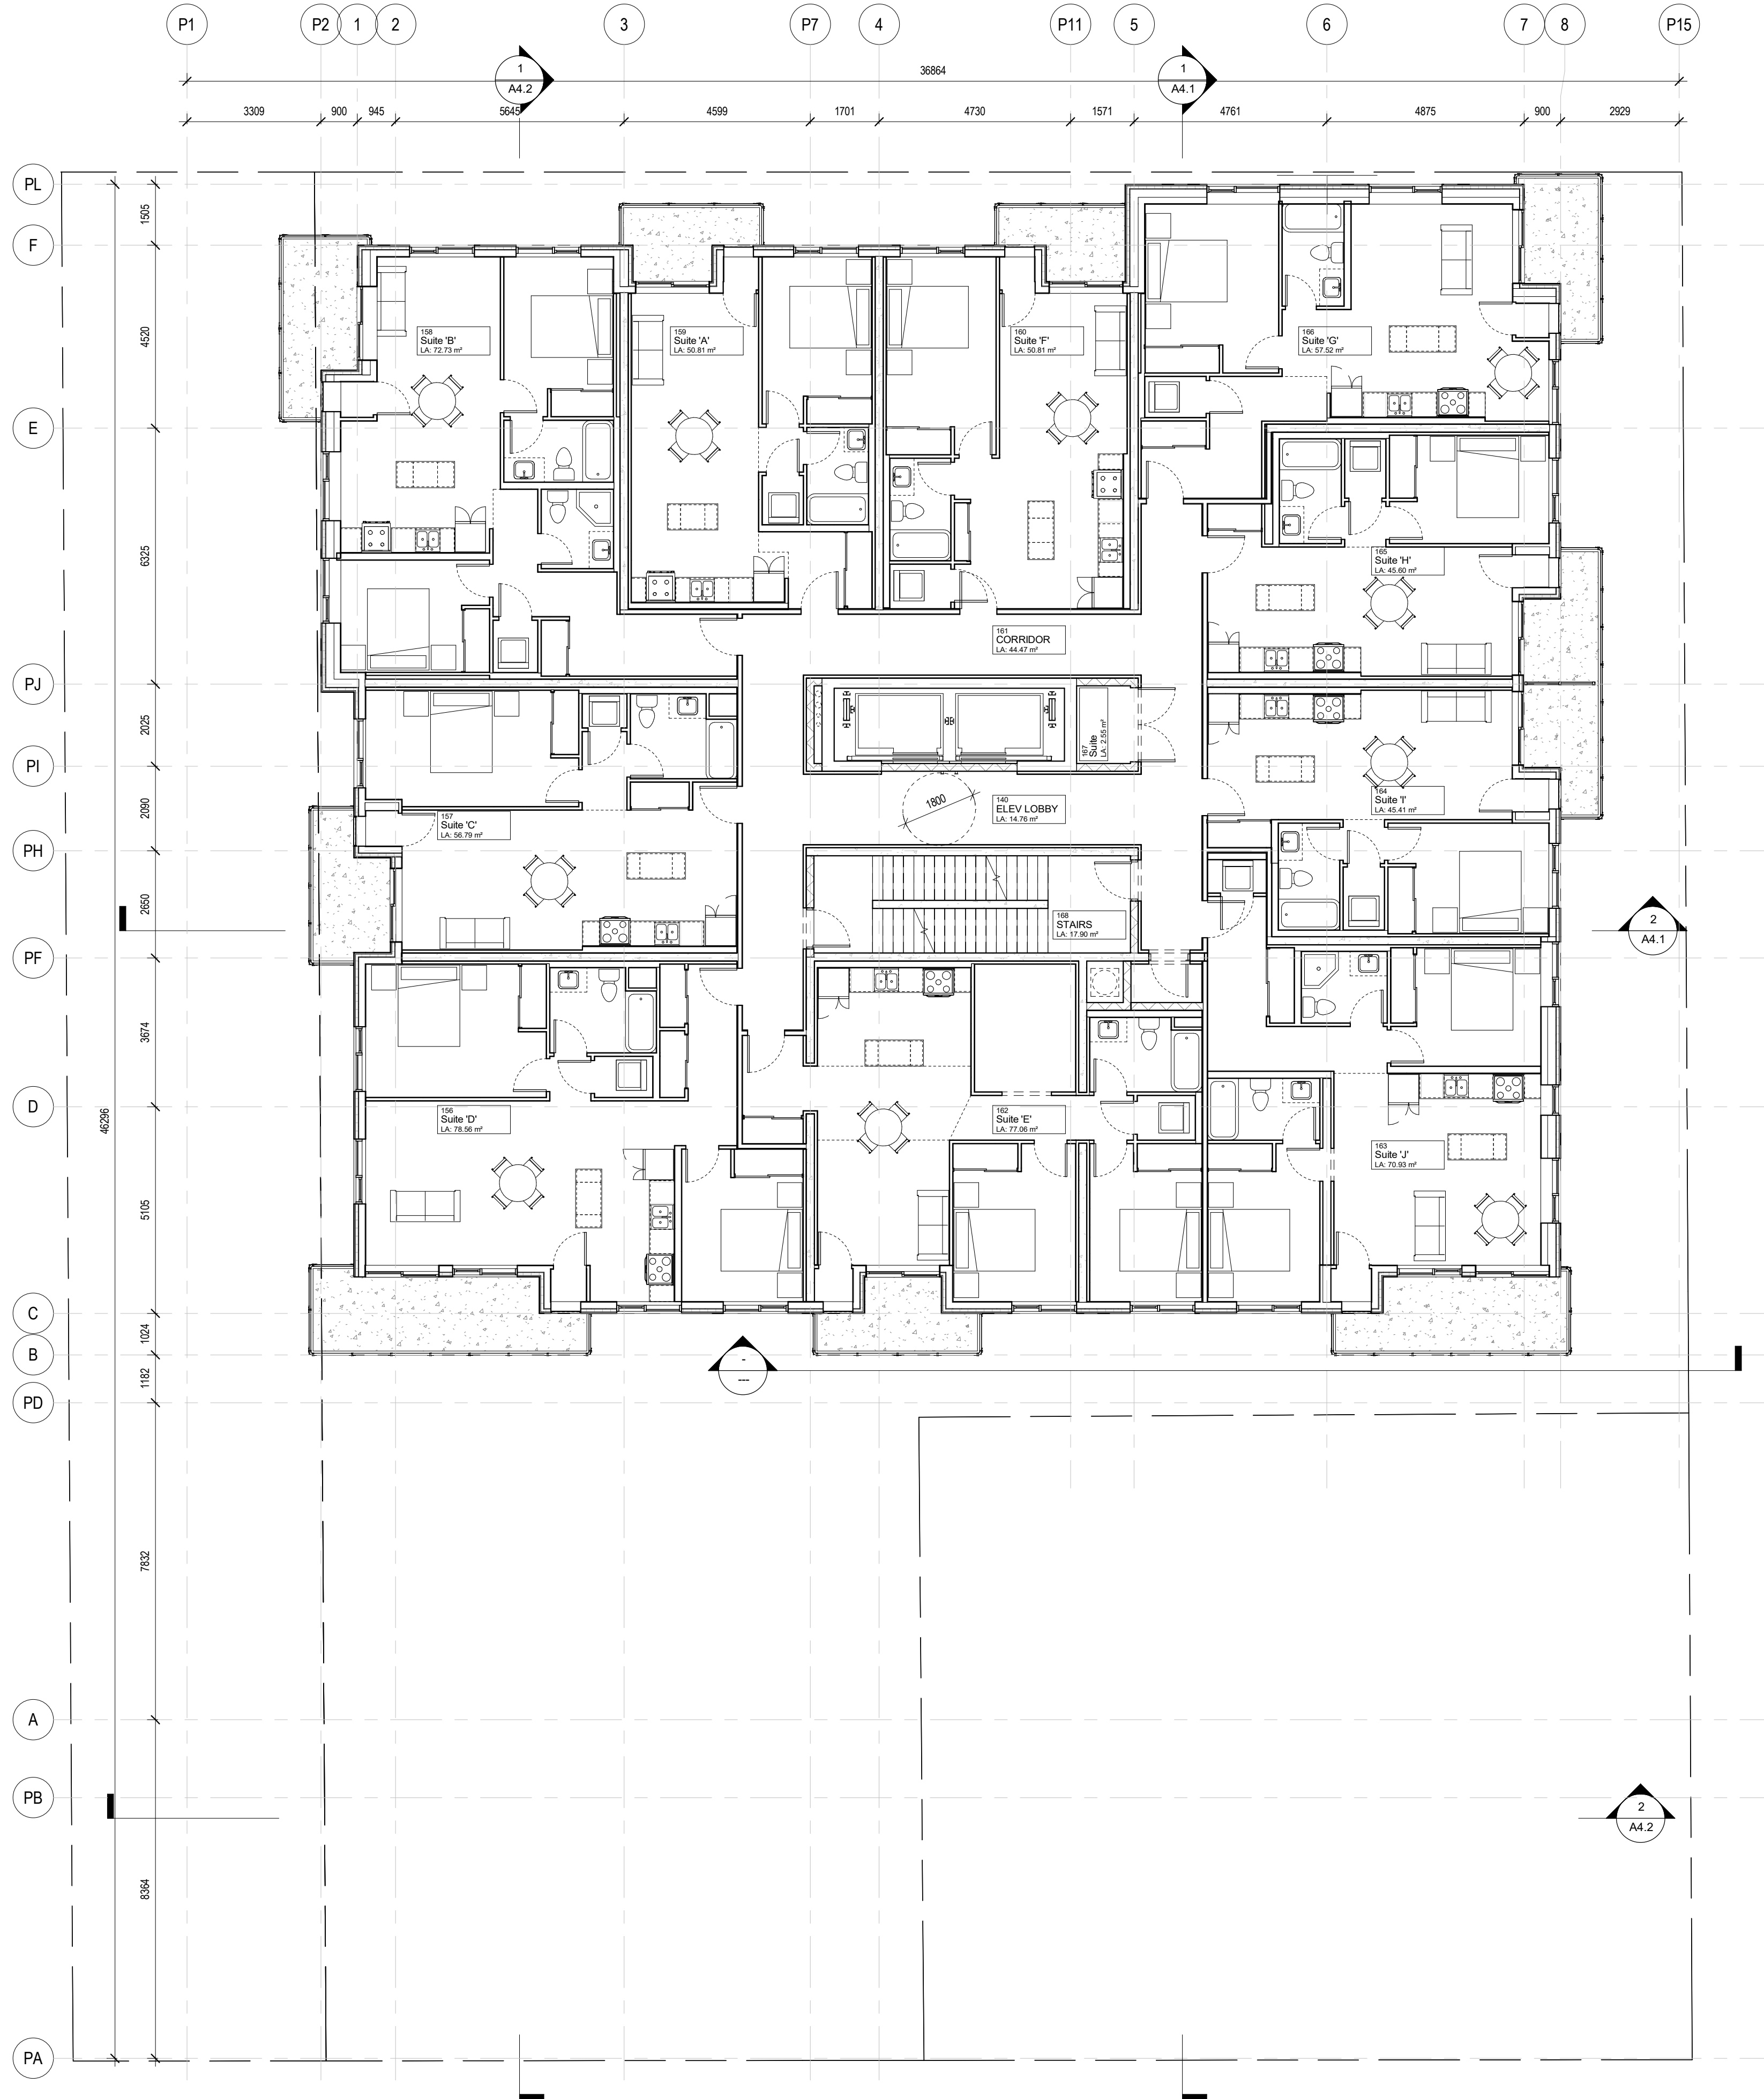

1 6TH FLOOR (TYP.) 6TH - 17TH INCLUSIVE
A2.8 1 : 100

4	REISSUED FOR SPA	01/15/2021
3	ISSUED FOR SPA	09/04/2020
1	ISSUED FOR PRE-CON	04/09/2020

ISSUES/REVISIONS		
ALL DIMENSIONS TO BE CHECKED AND VERIFIED ON SITE. DISCREPANCIES TO BE REPORTED TO THE ARCHITECT. LATEST APPROVED STAMPED DRAWINGS ONLY TO BE USED FOR CONSTRUCTION.		



MCLARCHITECTS
MCKNIGHT CHARRON LIMITED



48 ALLIANCE BLVD., UNIT 110
BARRIE, ONTARIO L4M 5K3
WWW.MCLARCHITECTS.CA

T 705 722 8739
F 705 726 5418

PROJECT NAME:
BAYSIDE APARTMENT

79 COLLIER ST. BARRIE, ON

MARYDEL HOMES		
DATE: JANUARY 12, 2021	PROJECT #	SHEET #
DRAWN BY: Author	PROJECT #	A2.8
SCALE: 1 : 100	#	

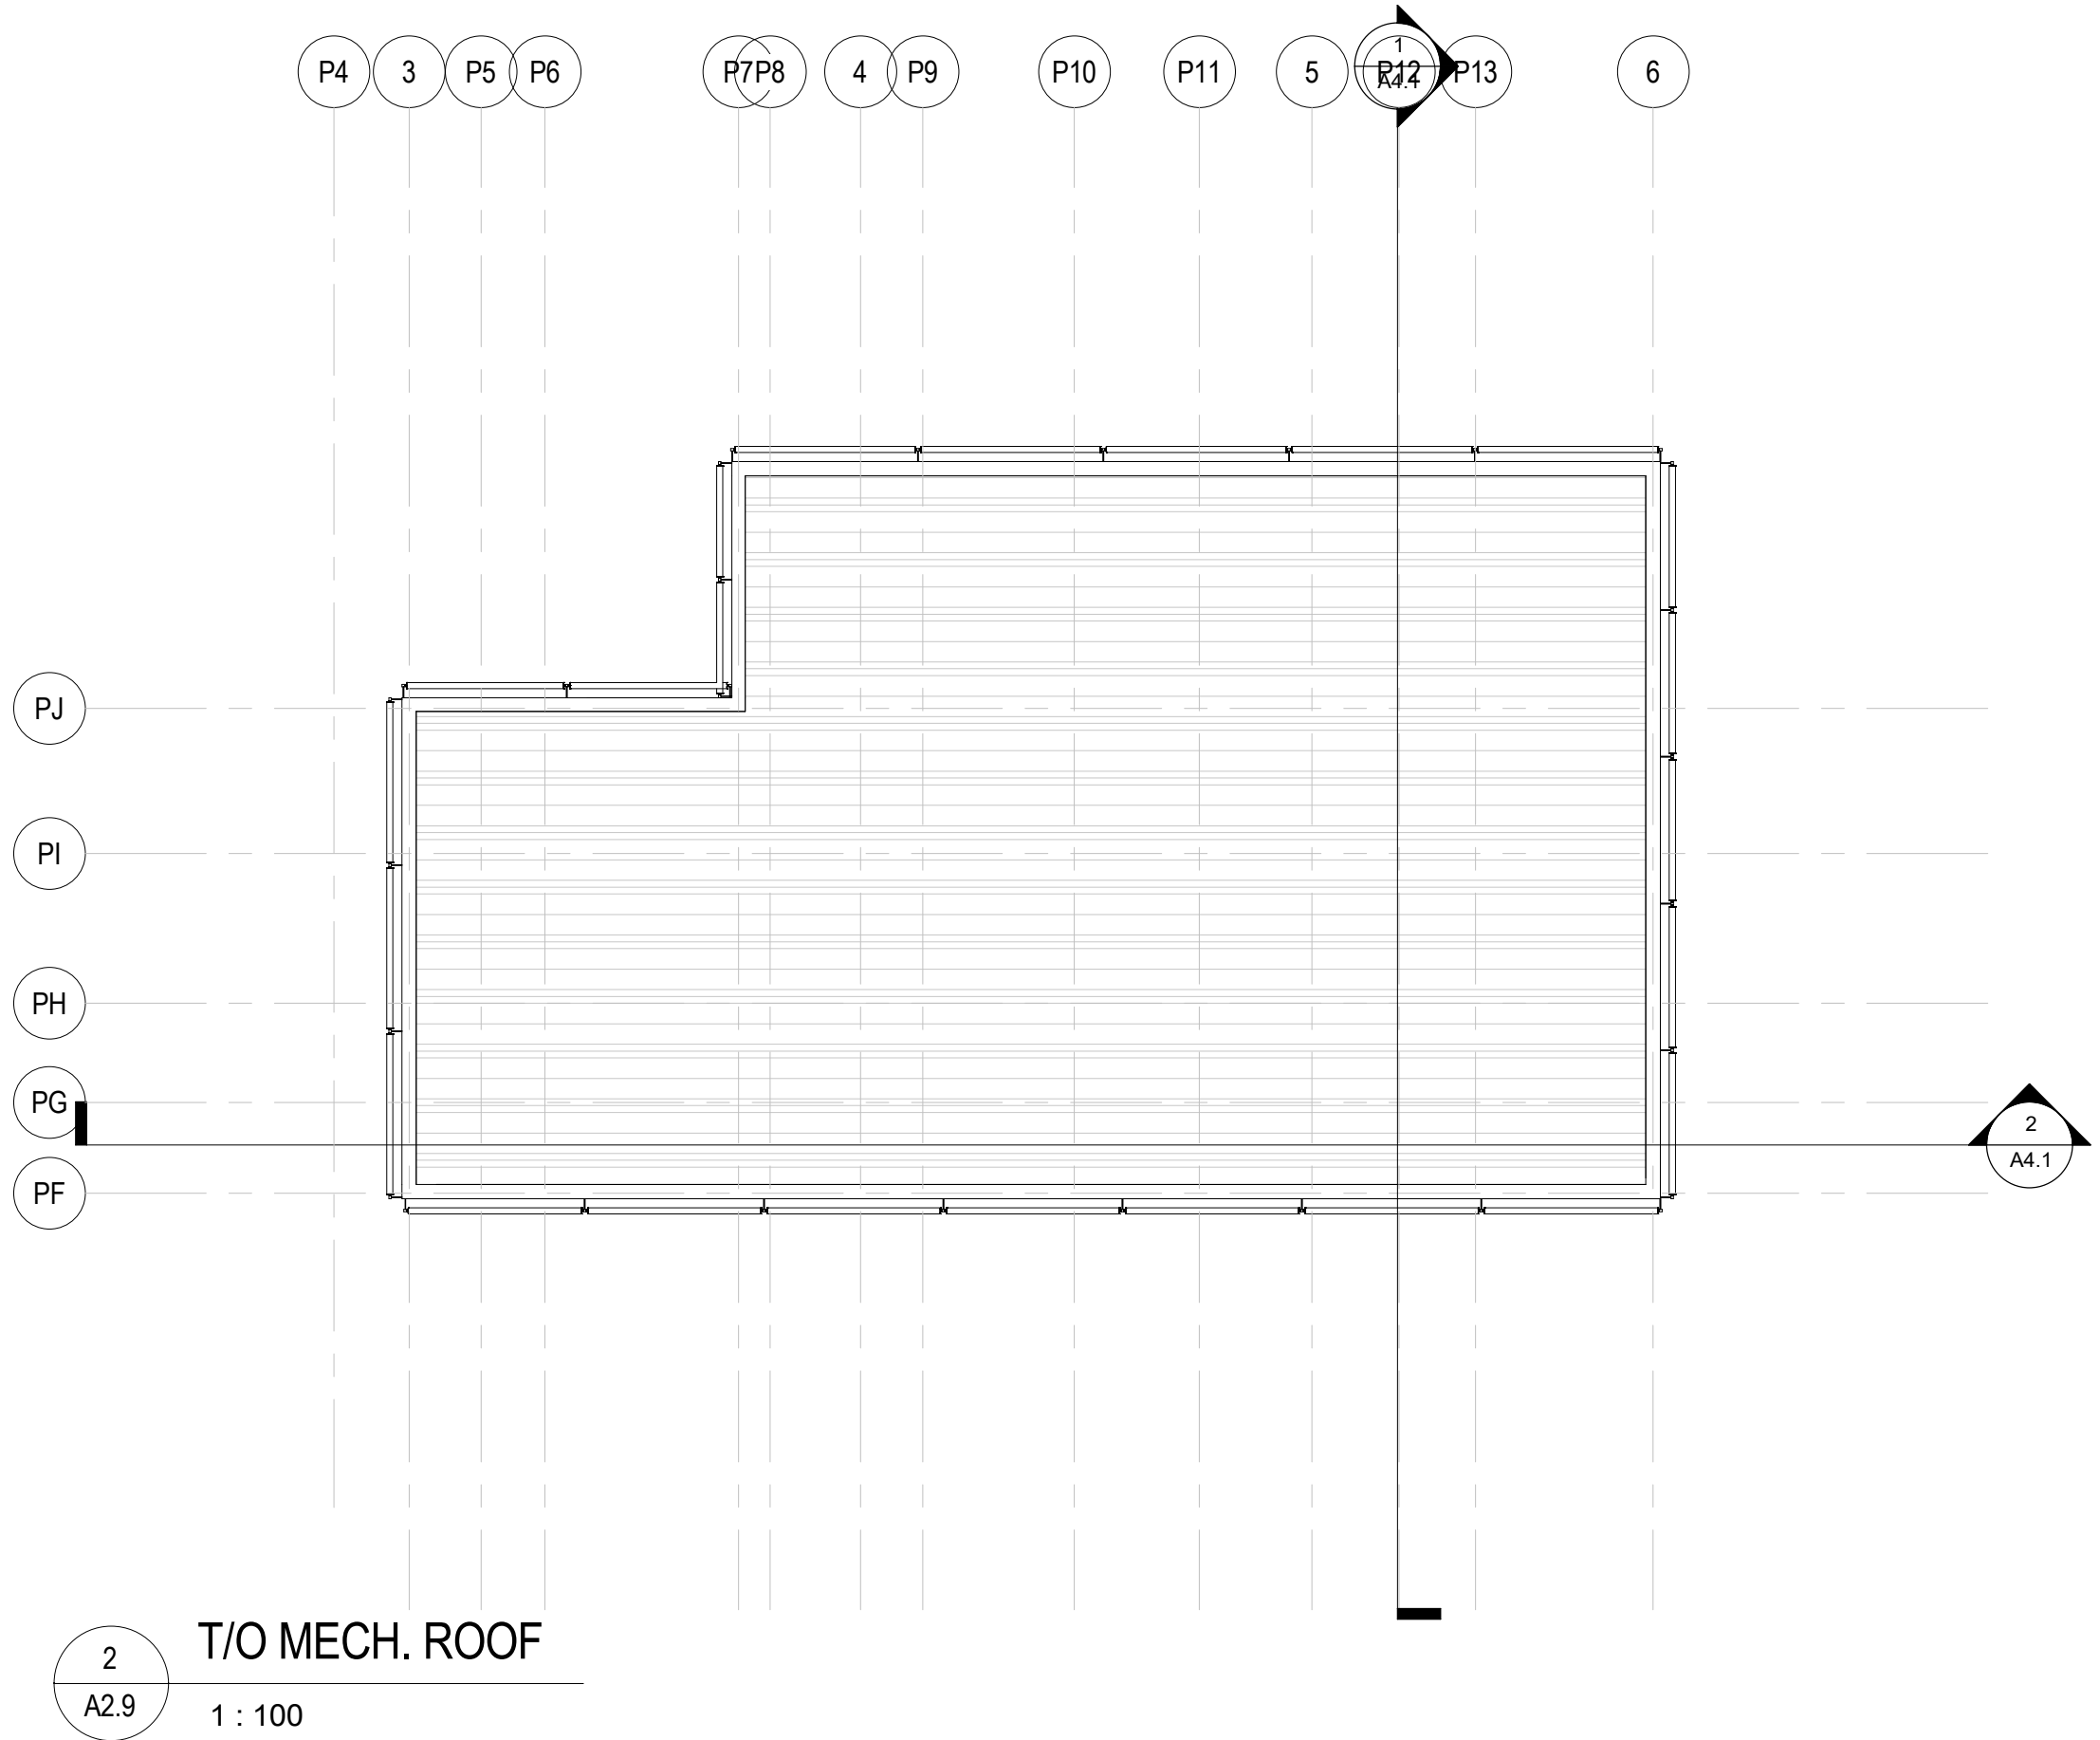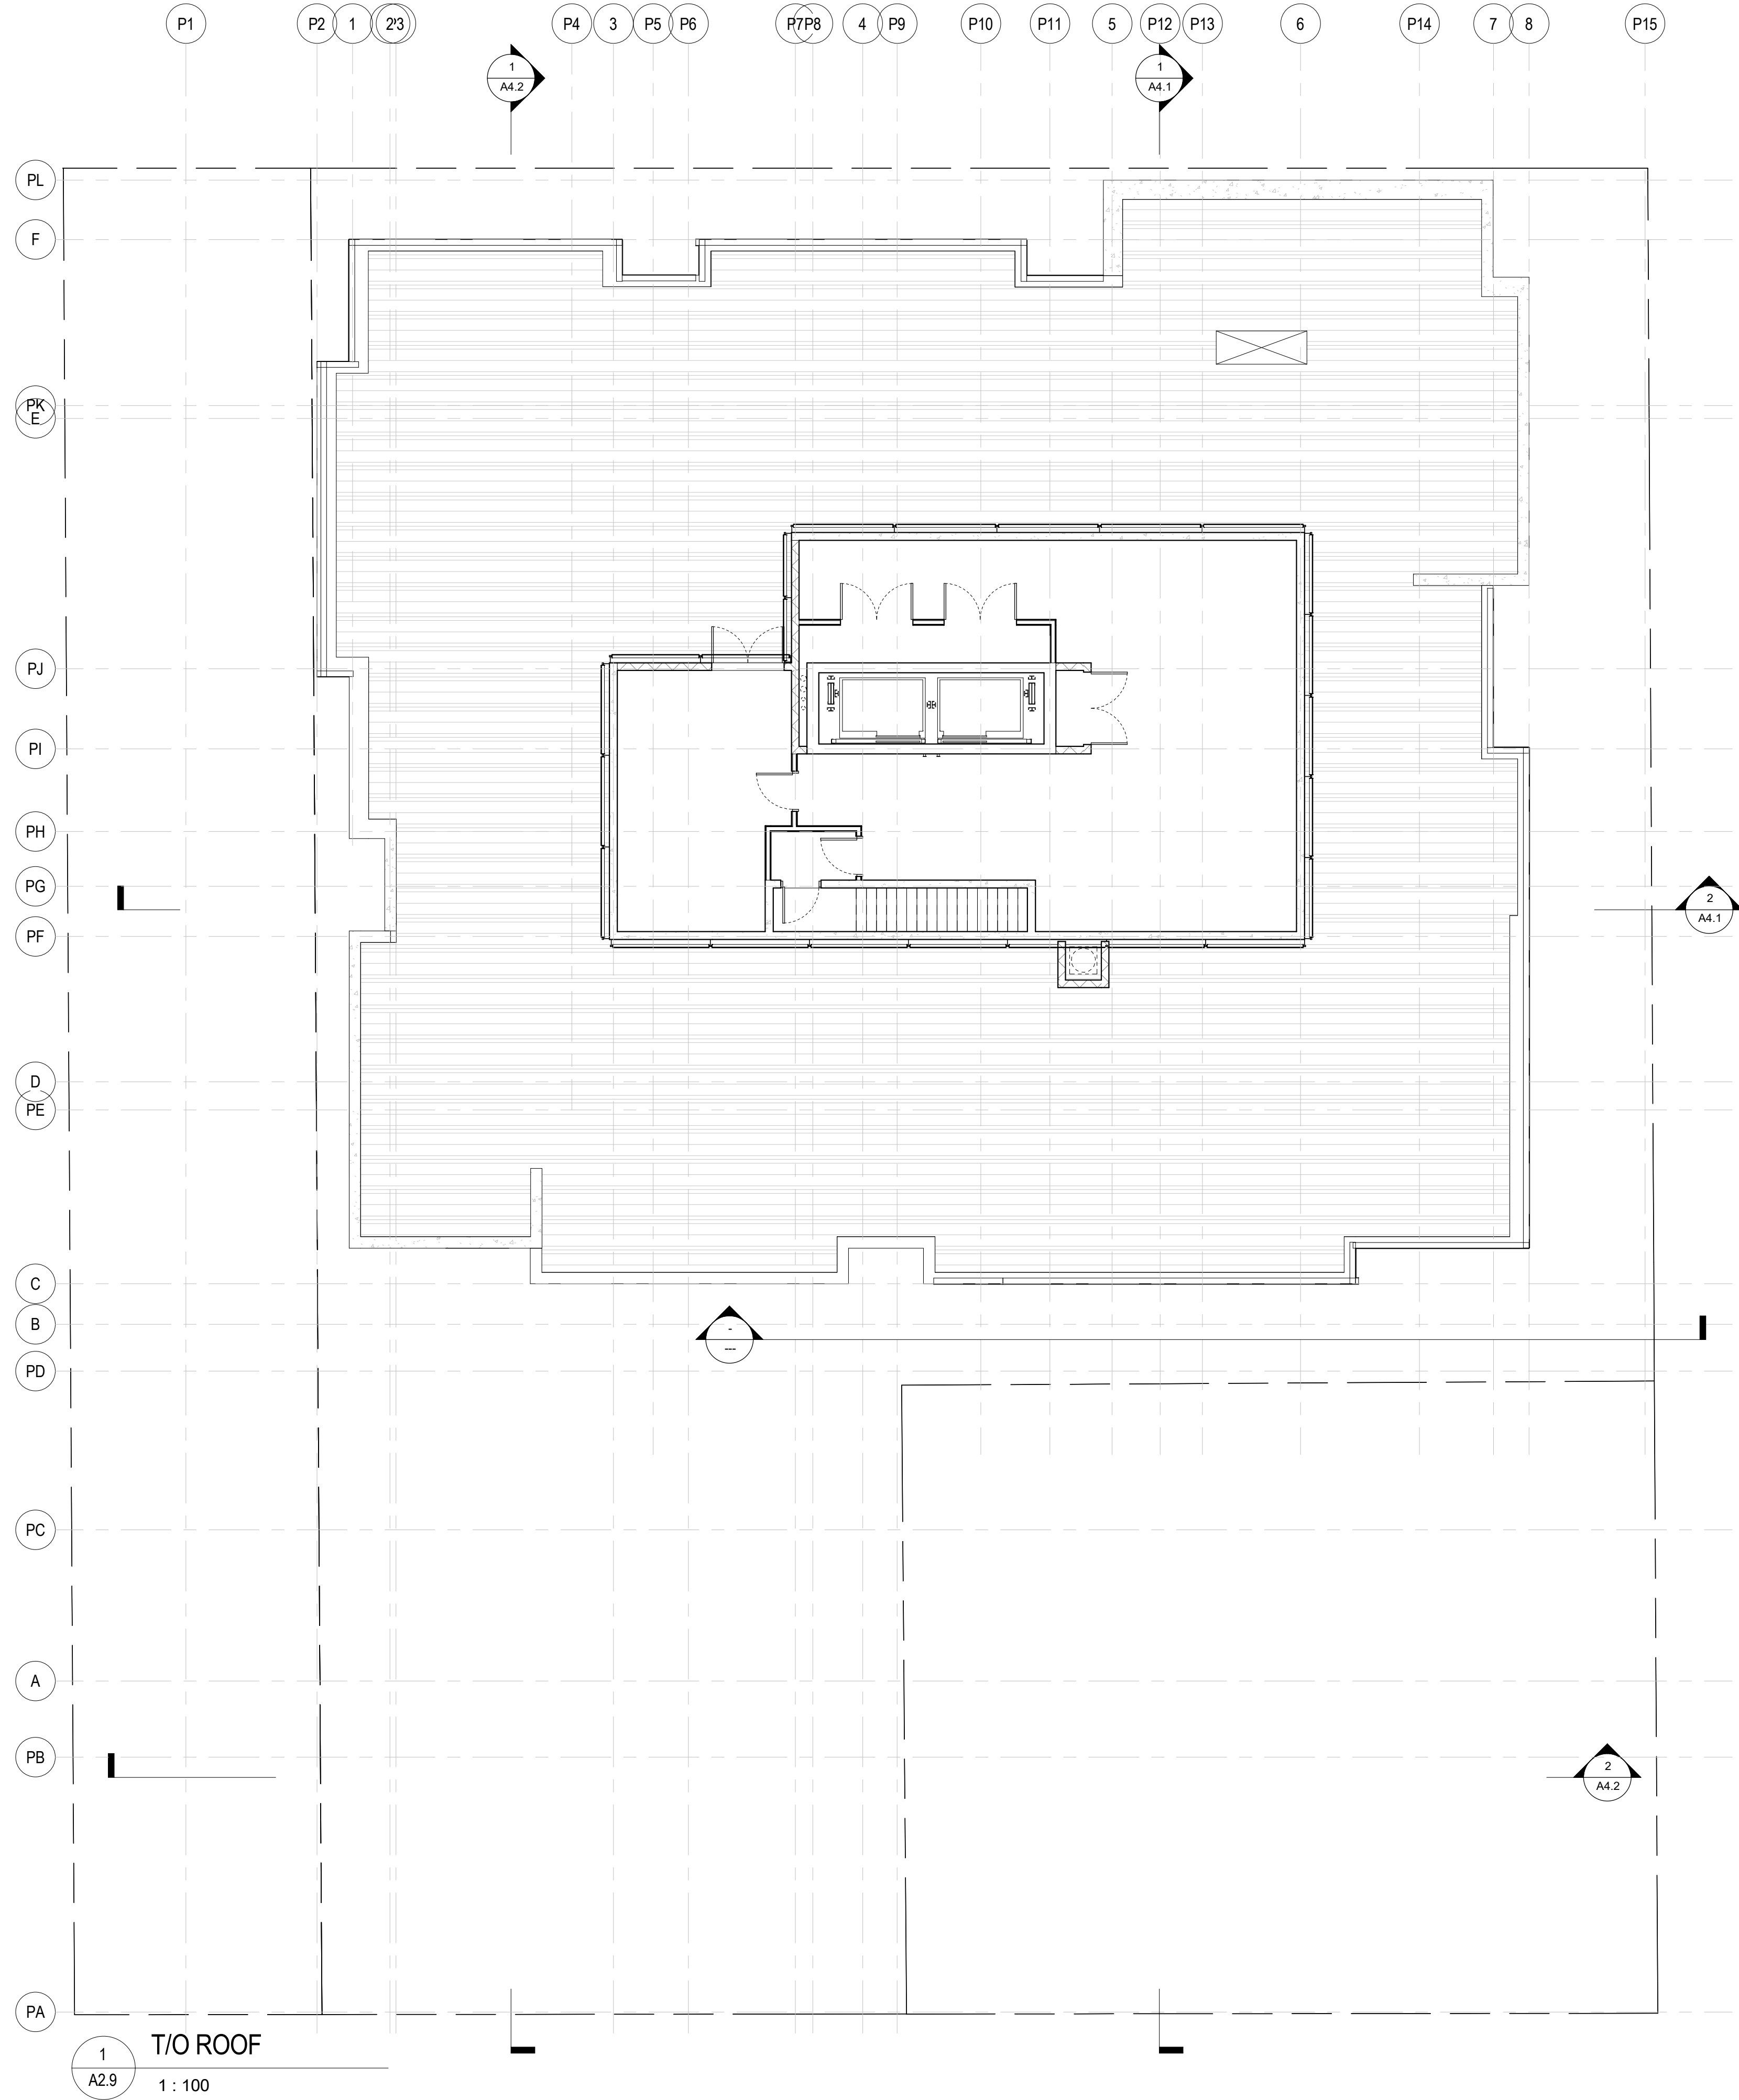

4	REISSUED FOR SPA	01/15/2021
3	ISSUED FOR SPA	09/04/2020
1	ISSUED FOR PRE-CON	04/09/2020

ISSUES/REVISIONS

ALL DIMENSIONS TO BE CHECKED AND VERIFIED ON SITE. DISCREPANCIES TO BE REPORTED TO THE ARCHITECT. LATEST APPROVED STAMPED DRAWINGS ONLY TO BE USED FOR CONSTRUCTION.



MCLARCHITECTS
MCKNIGHT CHARRON LIMITED

48 ALLIANCE BLVD. UNIT 110
BARRIE, ONTARIO L4M 9K3
WWW.MCLARCHITECTS.CA


T 705 722 8739
F 705 726 5418

DRAWING TITLE:
FLOOR PLANS


PROJECT NAME:
BAYSIDE APARTMENT

79 COLLIER ST. BARRIE, ON

MARYDEL HOMES		PROJECT #	SHEET #
DATE:	JANUARY 12, 2021	PROJECT #	
DRAWN BY:	Author	PROJECT #	A2.9
SCALE:	1 : 100		

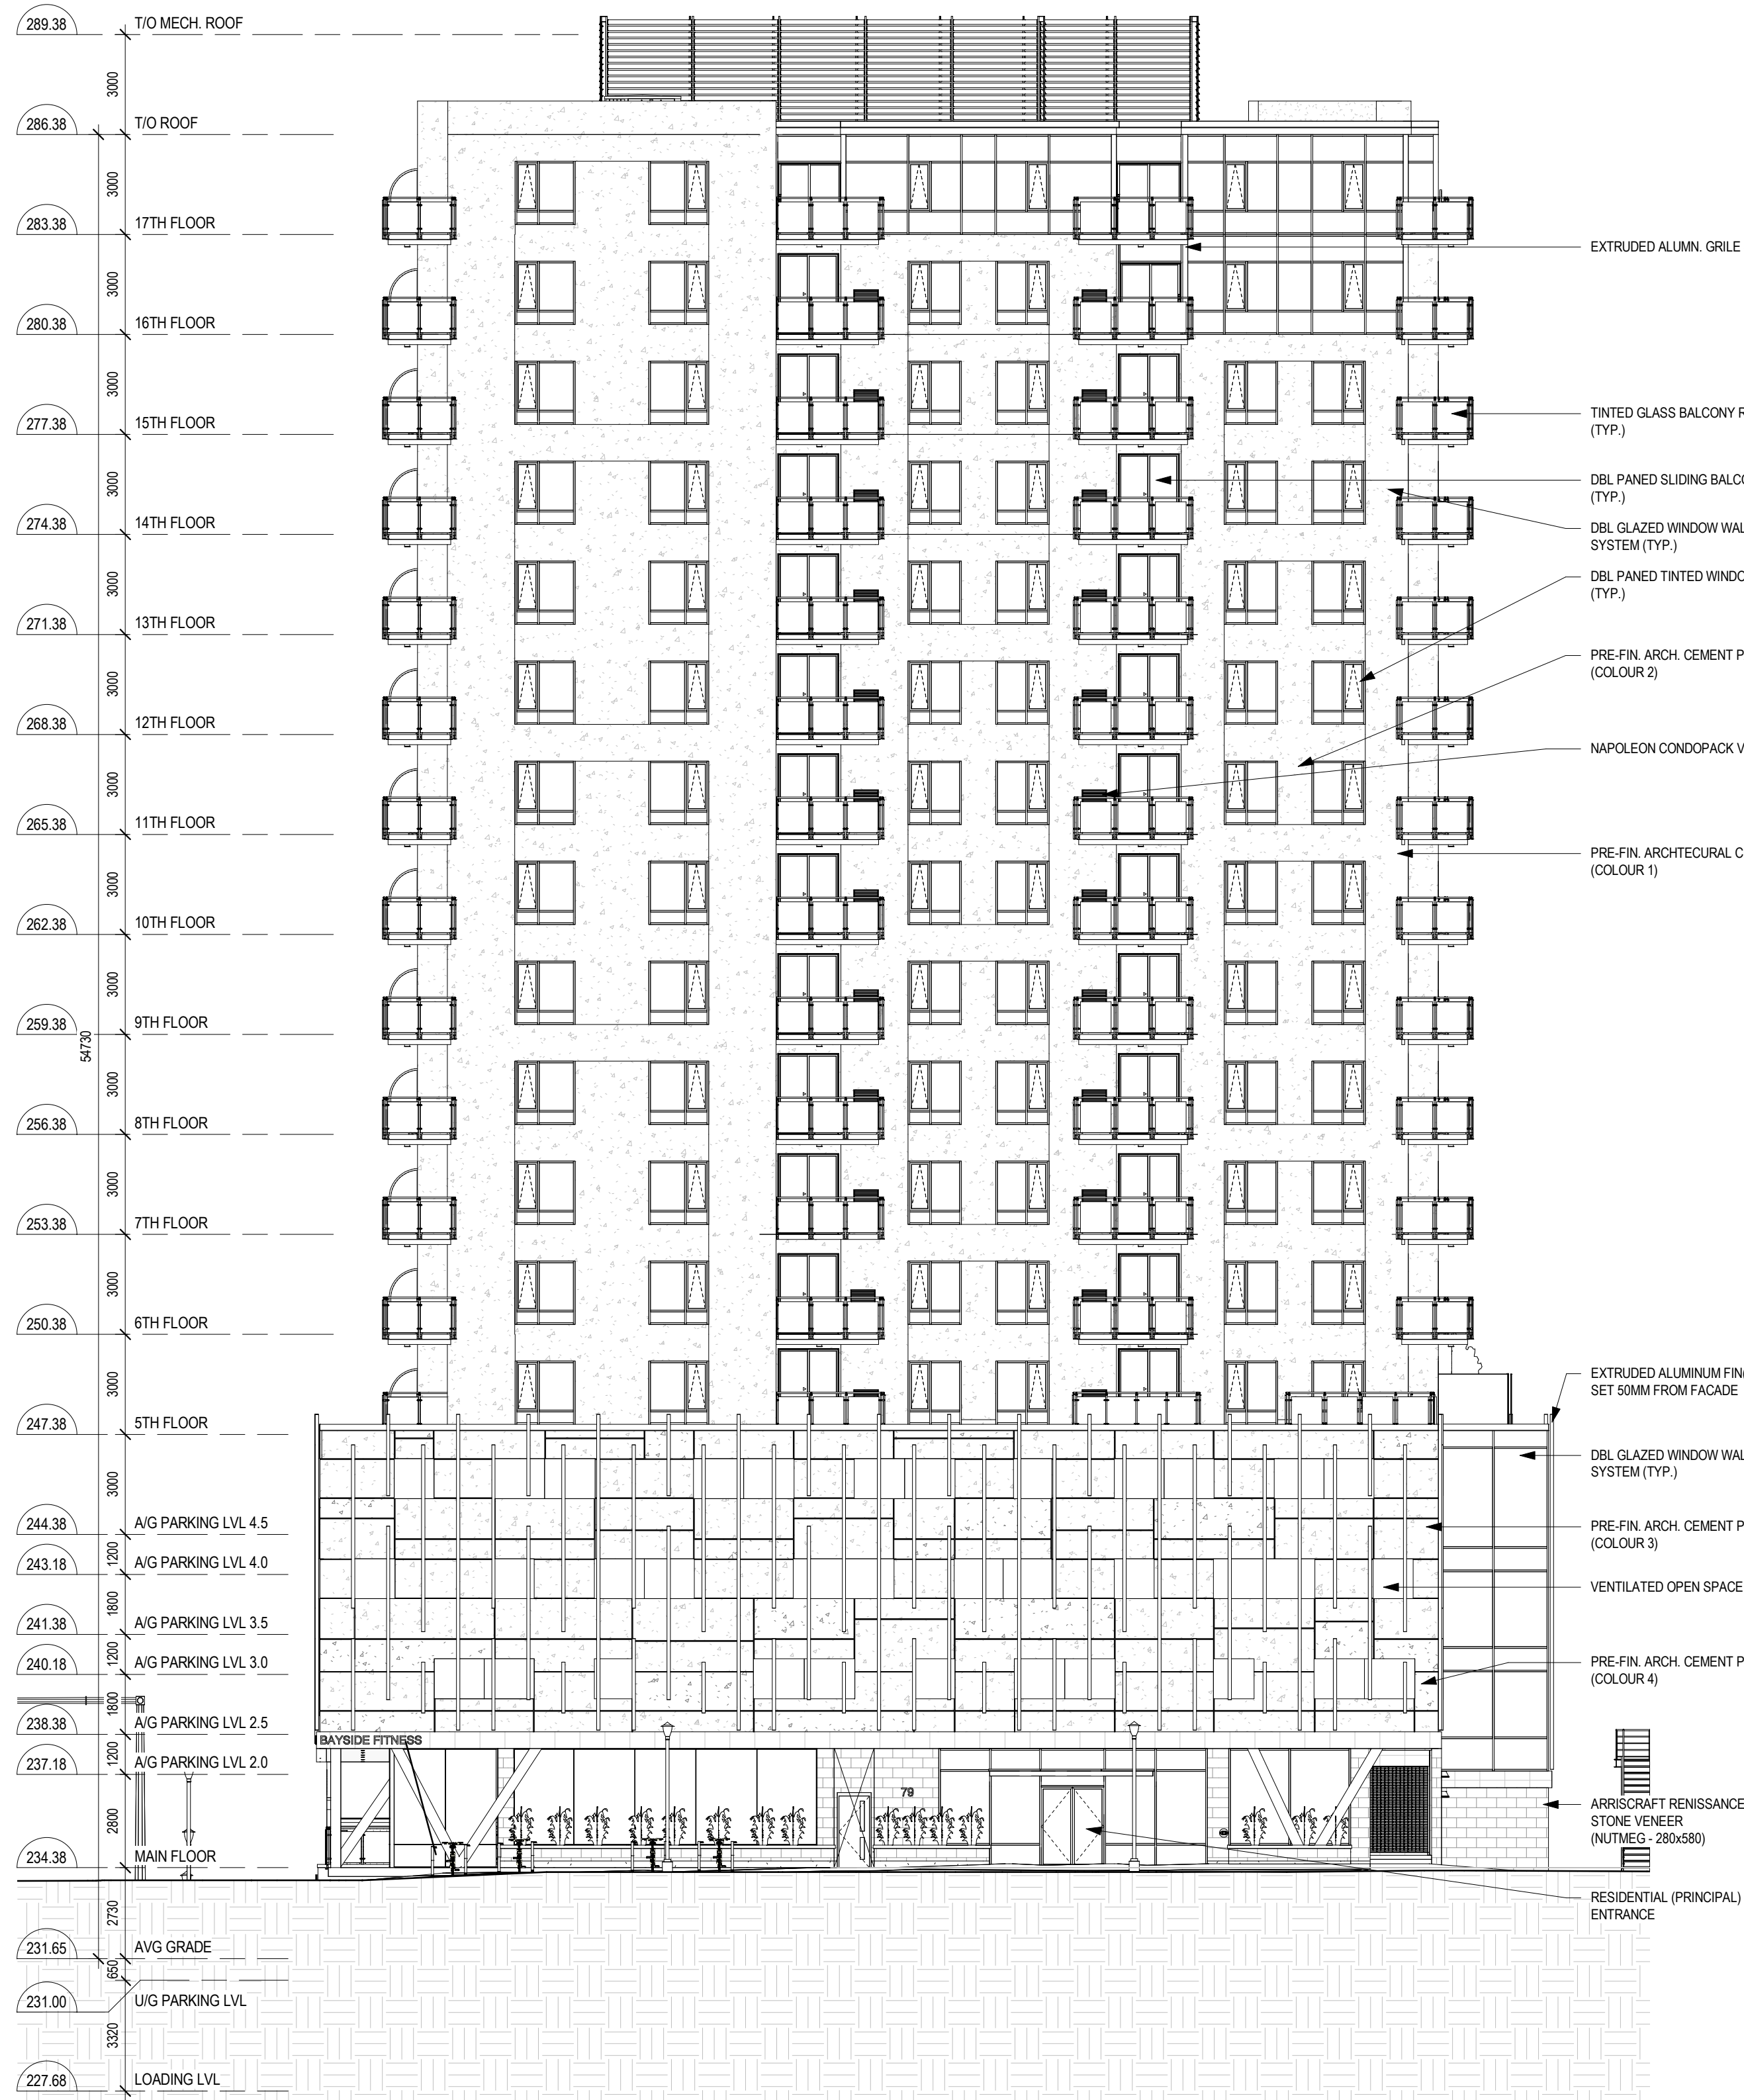

1 NORTH ELEVATION
A3.1 1 : 150

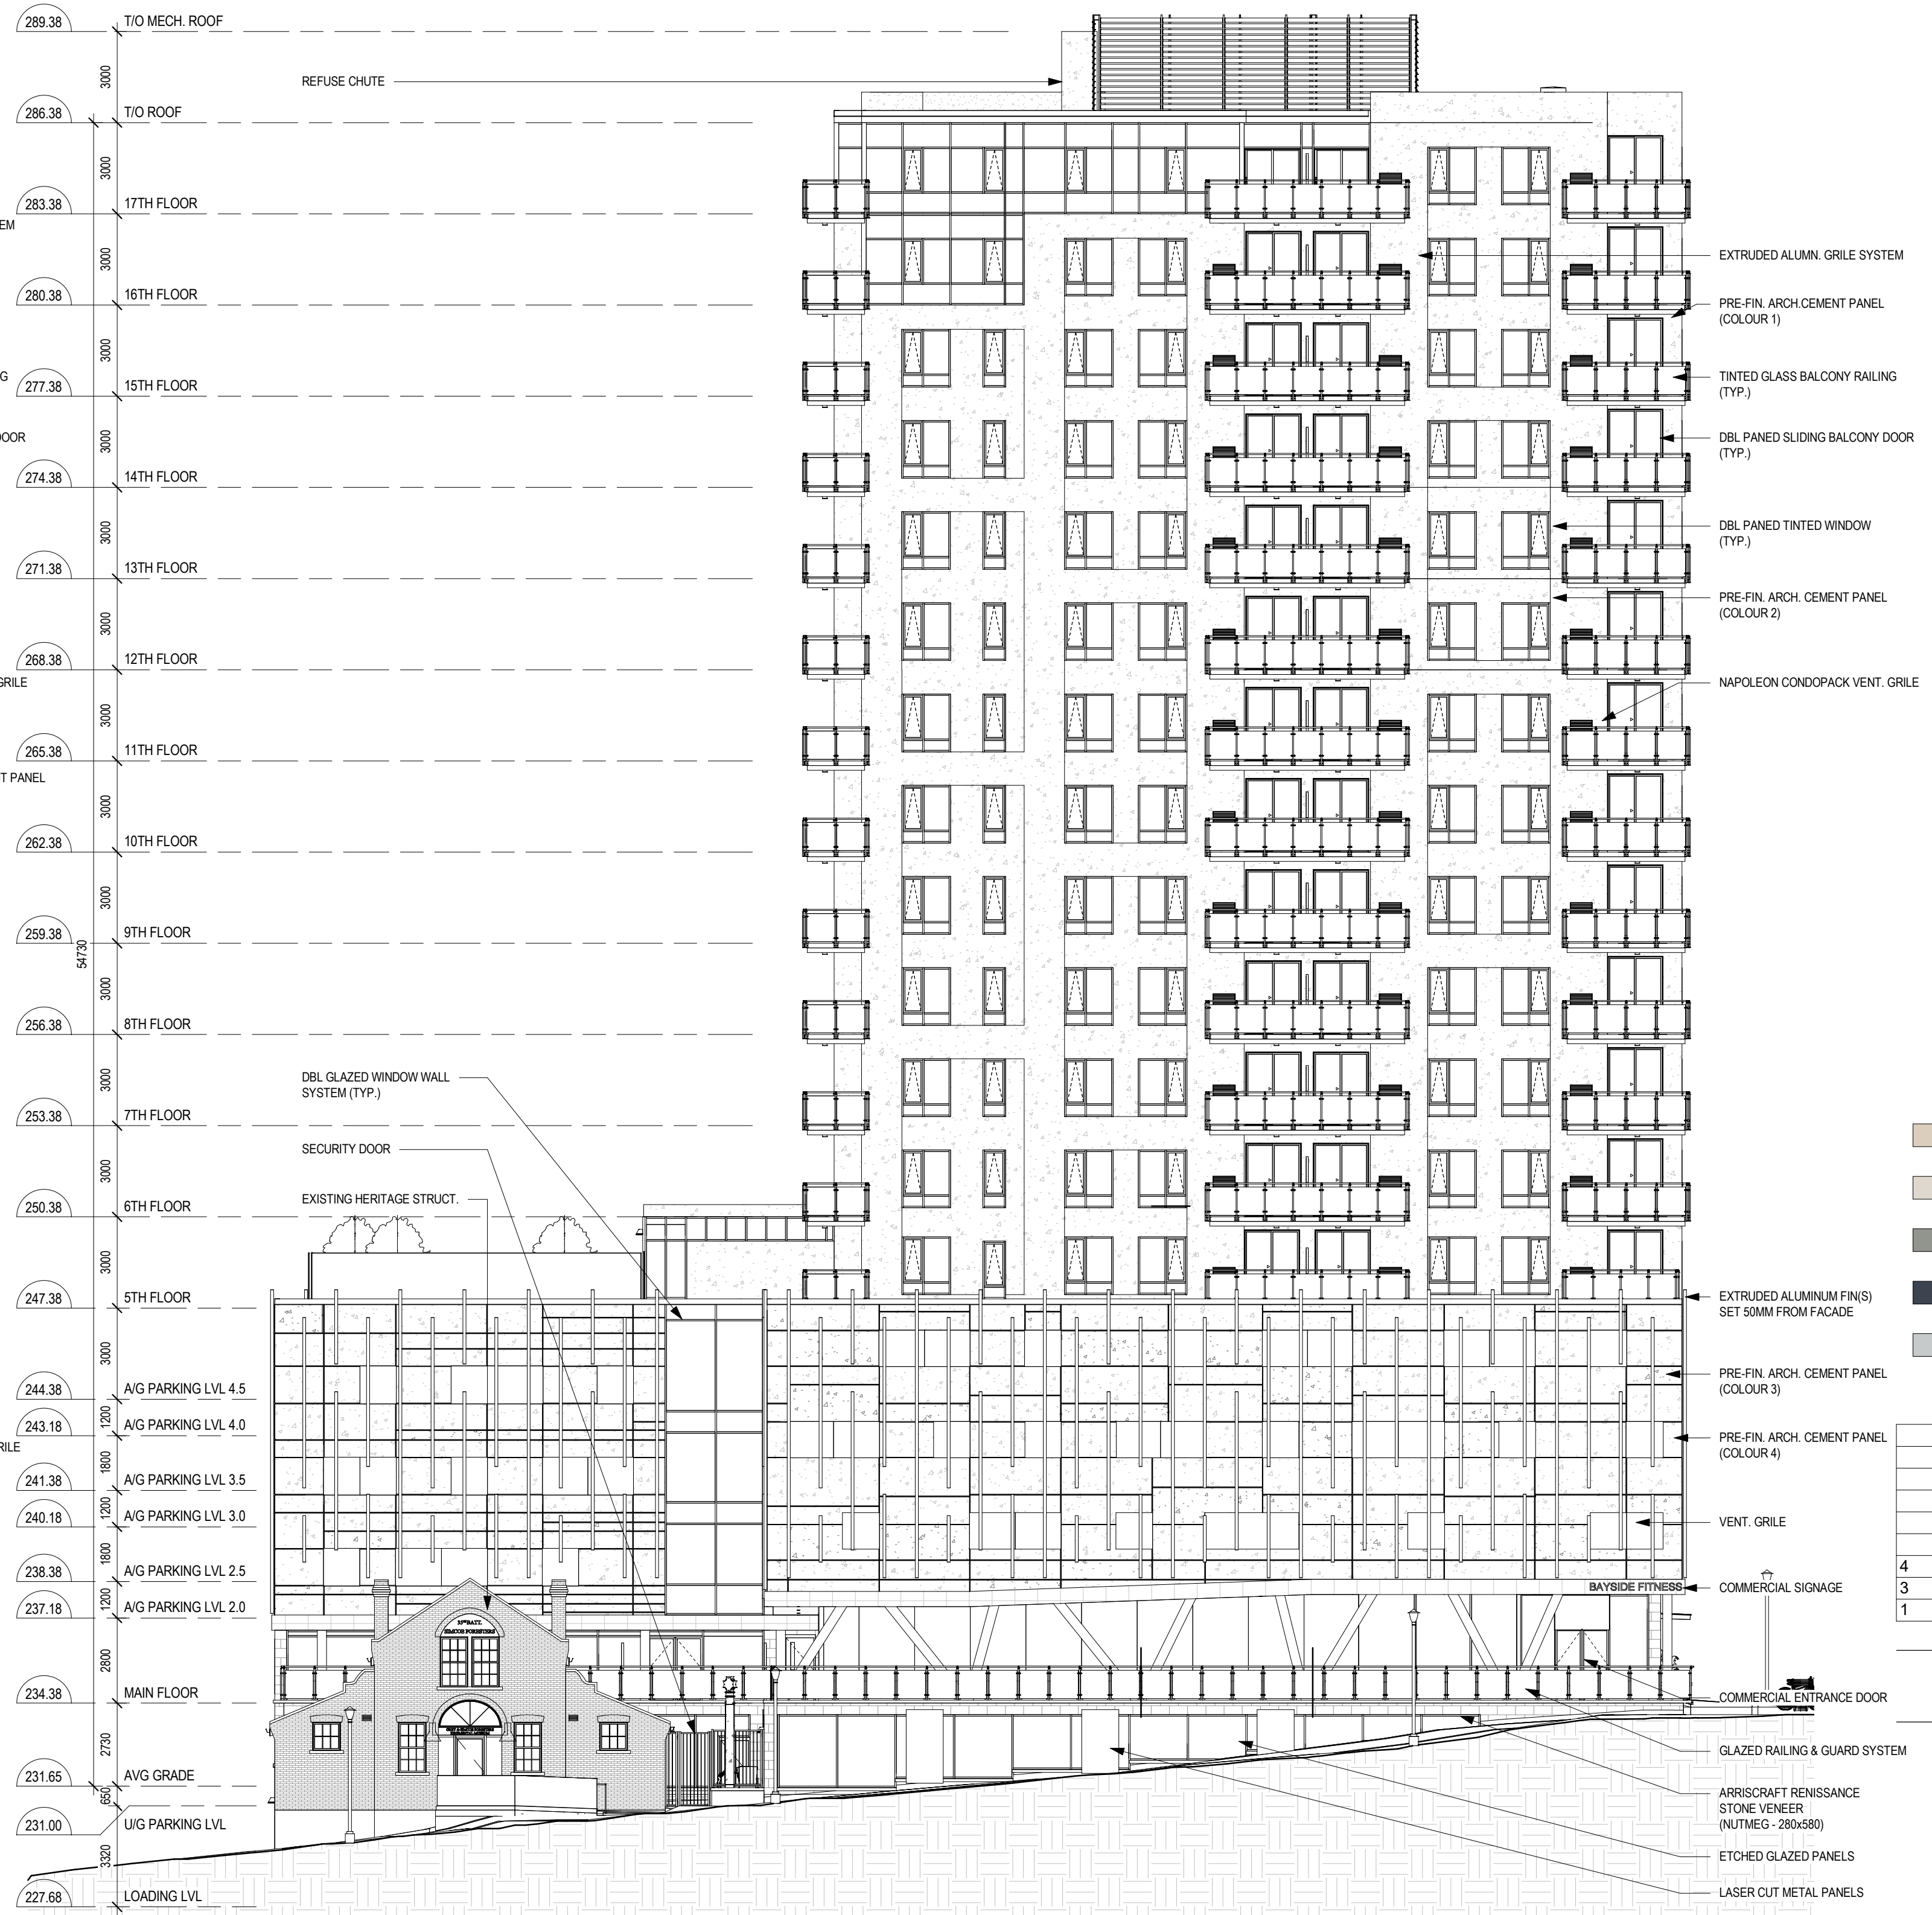

2 EAST ELEVATION
A3.1 1 : 150

- ARRISCRAFT RENAISSANCE STONE - NUTMEG (280x580)
- ARCHITECTURAL CEMENT PANEL - COLOUR 1 SHERWIN WILLIAMS (SW 7628) WINDFRESH WHITE
- ARCHITECTURAL CEMENT PANEL - COLOUR 2 SHERWIN WILLIAMS (SW 9164) ILLUSIVE GREEN
- ARCHITECTURAL CEMENT PANEL - COLOUR 3 SHERWIN WILLIAMS (SW 2739) CHARCOAL BLUE
- ARCHITECTURAL CEMENT PANEL - COLOUR 4 SHERWIN WILLIAMS (SW 7071) GRAY SCREEN

ISSUES/REVISIONS		
4	REISSUED FOR SPA	01/15/2021
3	ISSUED FOR SPA	09/04/2020
1	ISSUED FOR PRE-CON	04/09/2020

ALL DIMENSIONS TO BE CHECKED AND VERIFIED ON SITE. DISCREPANCIES TO BE REPORTED TO THE ARCHITECT. LATEST APPROVED STAMPED DRAWINGS ONLY TO BE USED FOR CONSTRUCTION.



MCLARCHITECTS
MCKNIGHT CHARRON LIMITED

48 ALLIANCE BLVD. UNIT 110
BARRIE, ONTARIO L4M 9K3
WWW.MCLARCHITECTS.CA


T 705 722 6739
F 705 726 5418

DRAWING TITLE:
ELEVATIONS


PROJECT NAME:
BAYSIDE APARTMENT

79 COLLIER ST. BARRIE, ON

DATE:	PROJECT #	SHEET #
JANUARY 12, 2021	NT	A3.1
DRAWN BY:	PROJECT #	
As indicated		
SCALE:		
As indicated		

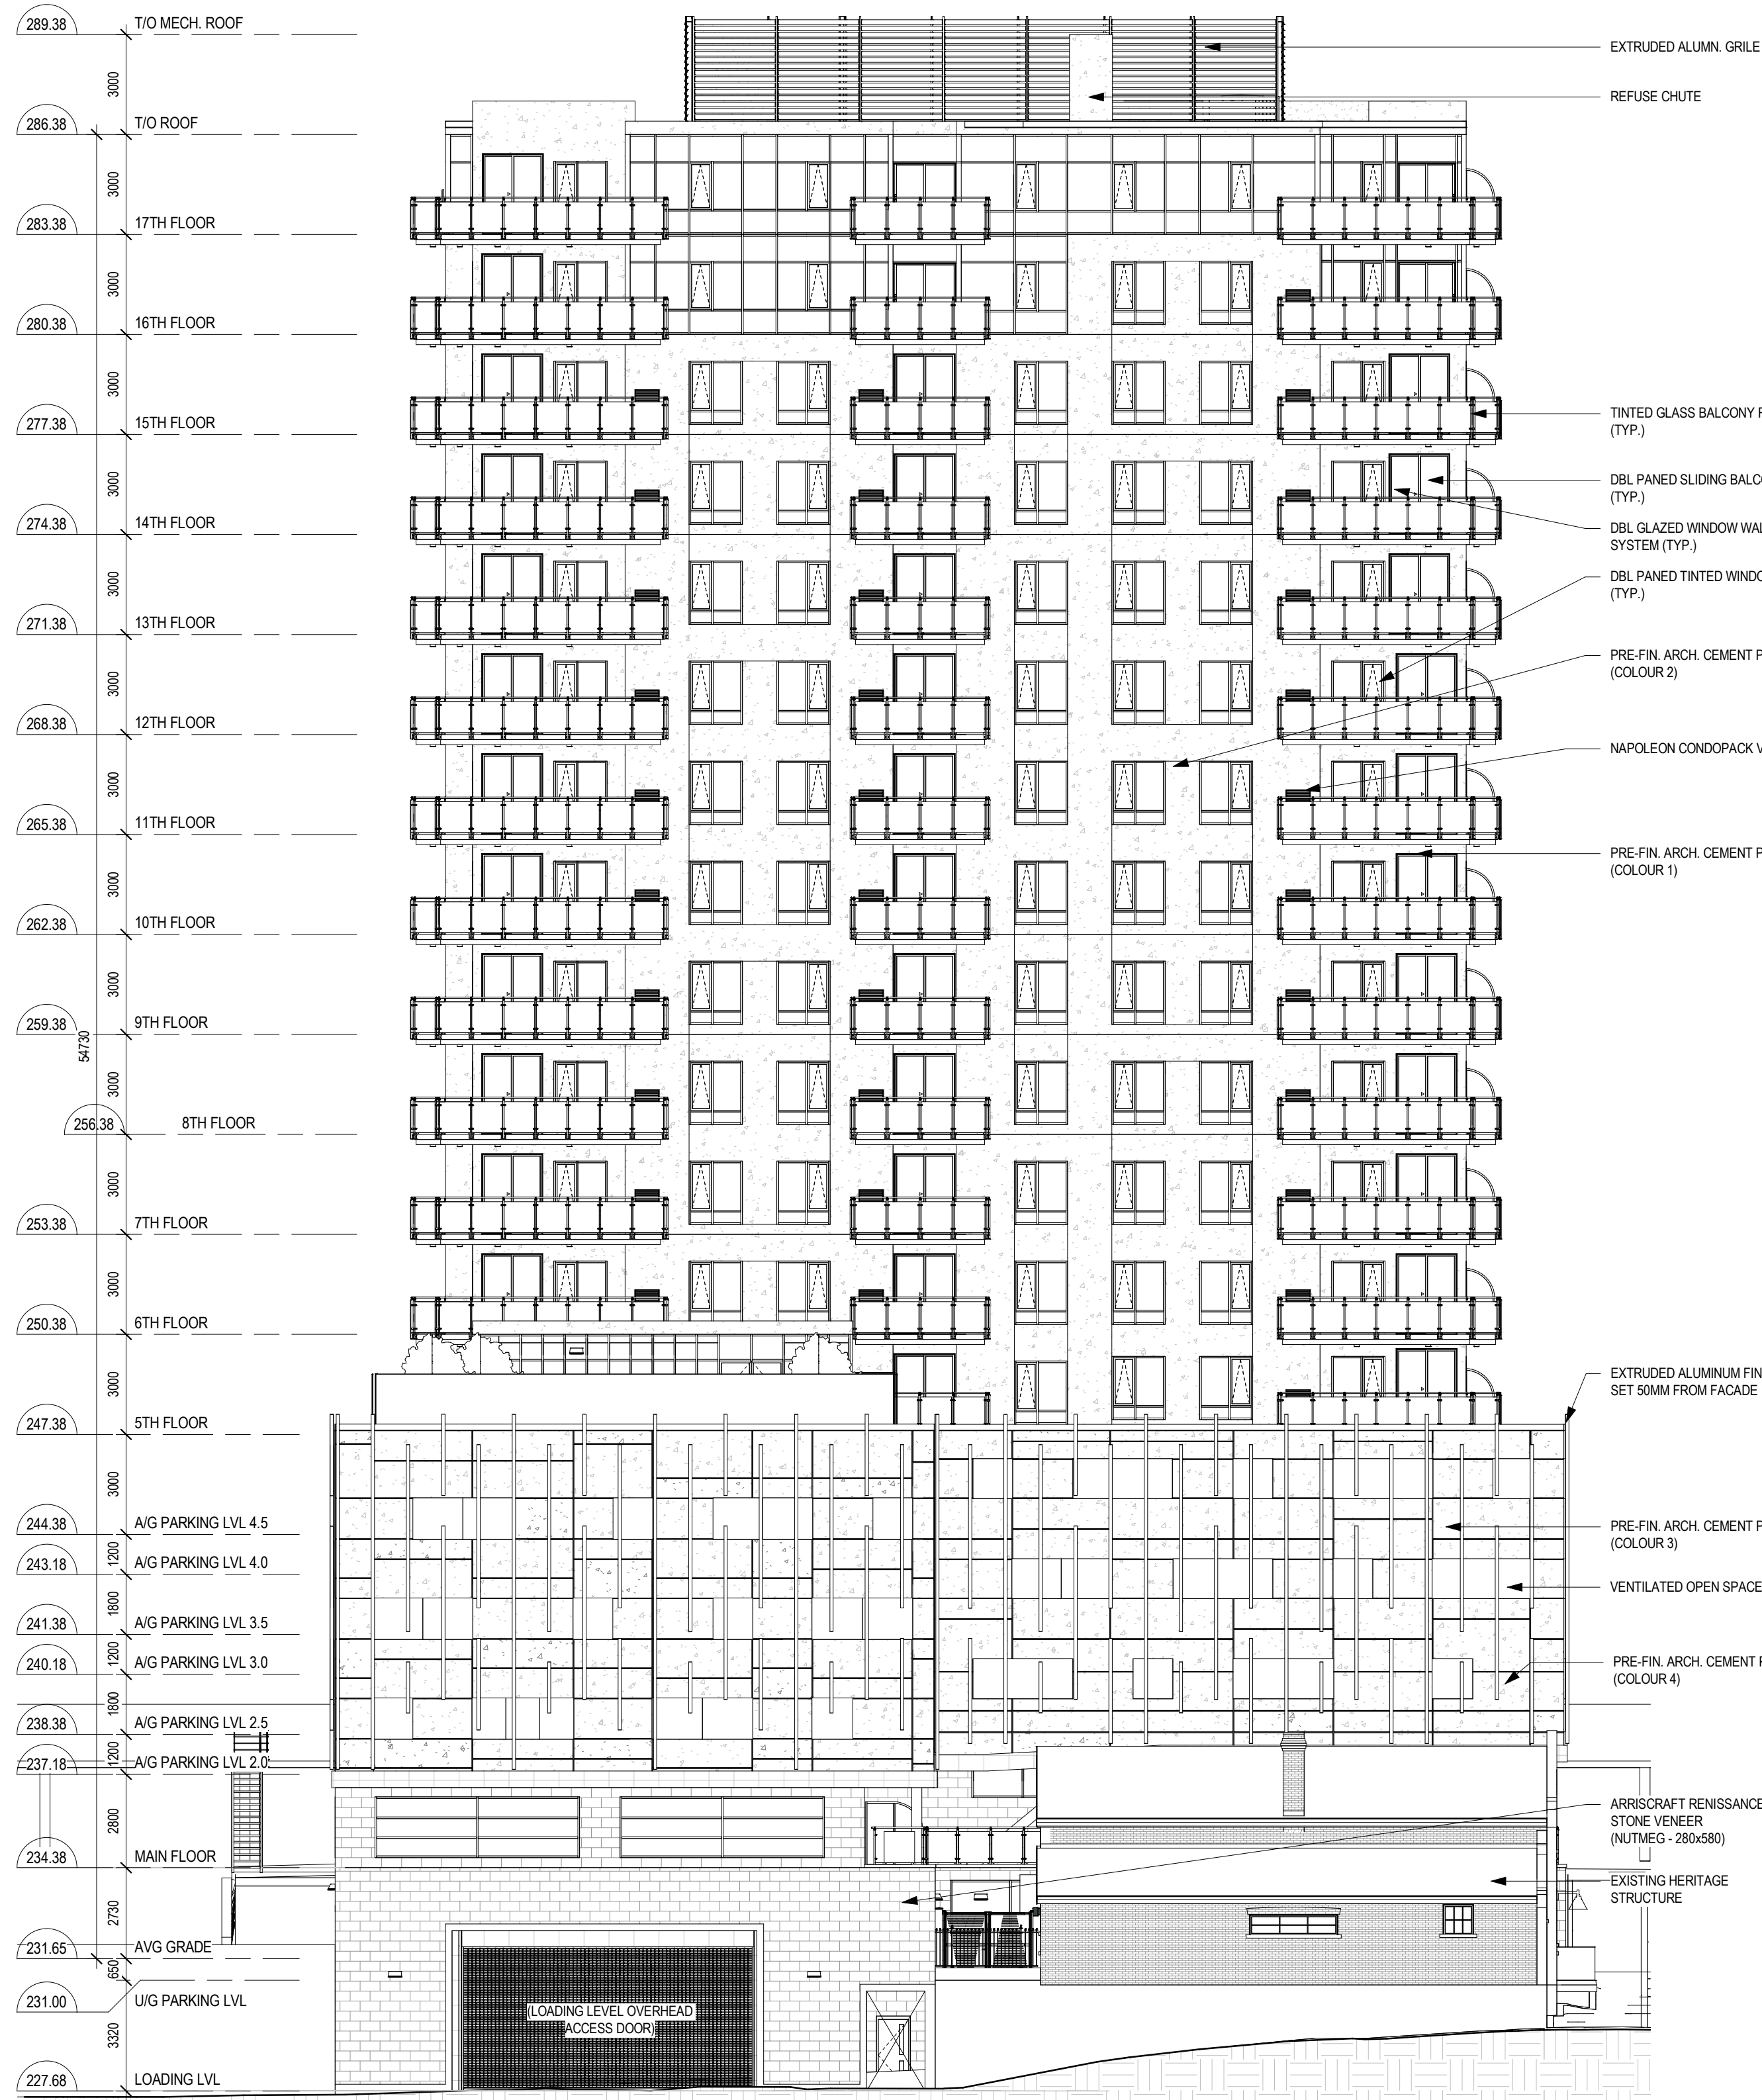

1 SOUTH ELEVATION
1 : 150

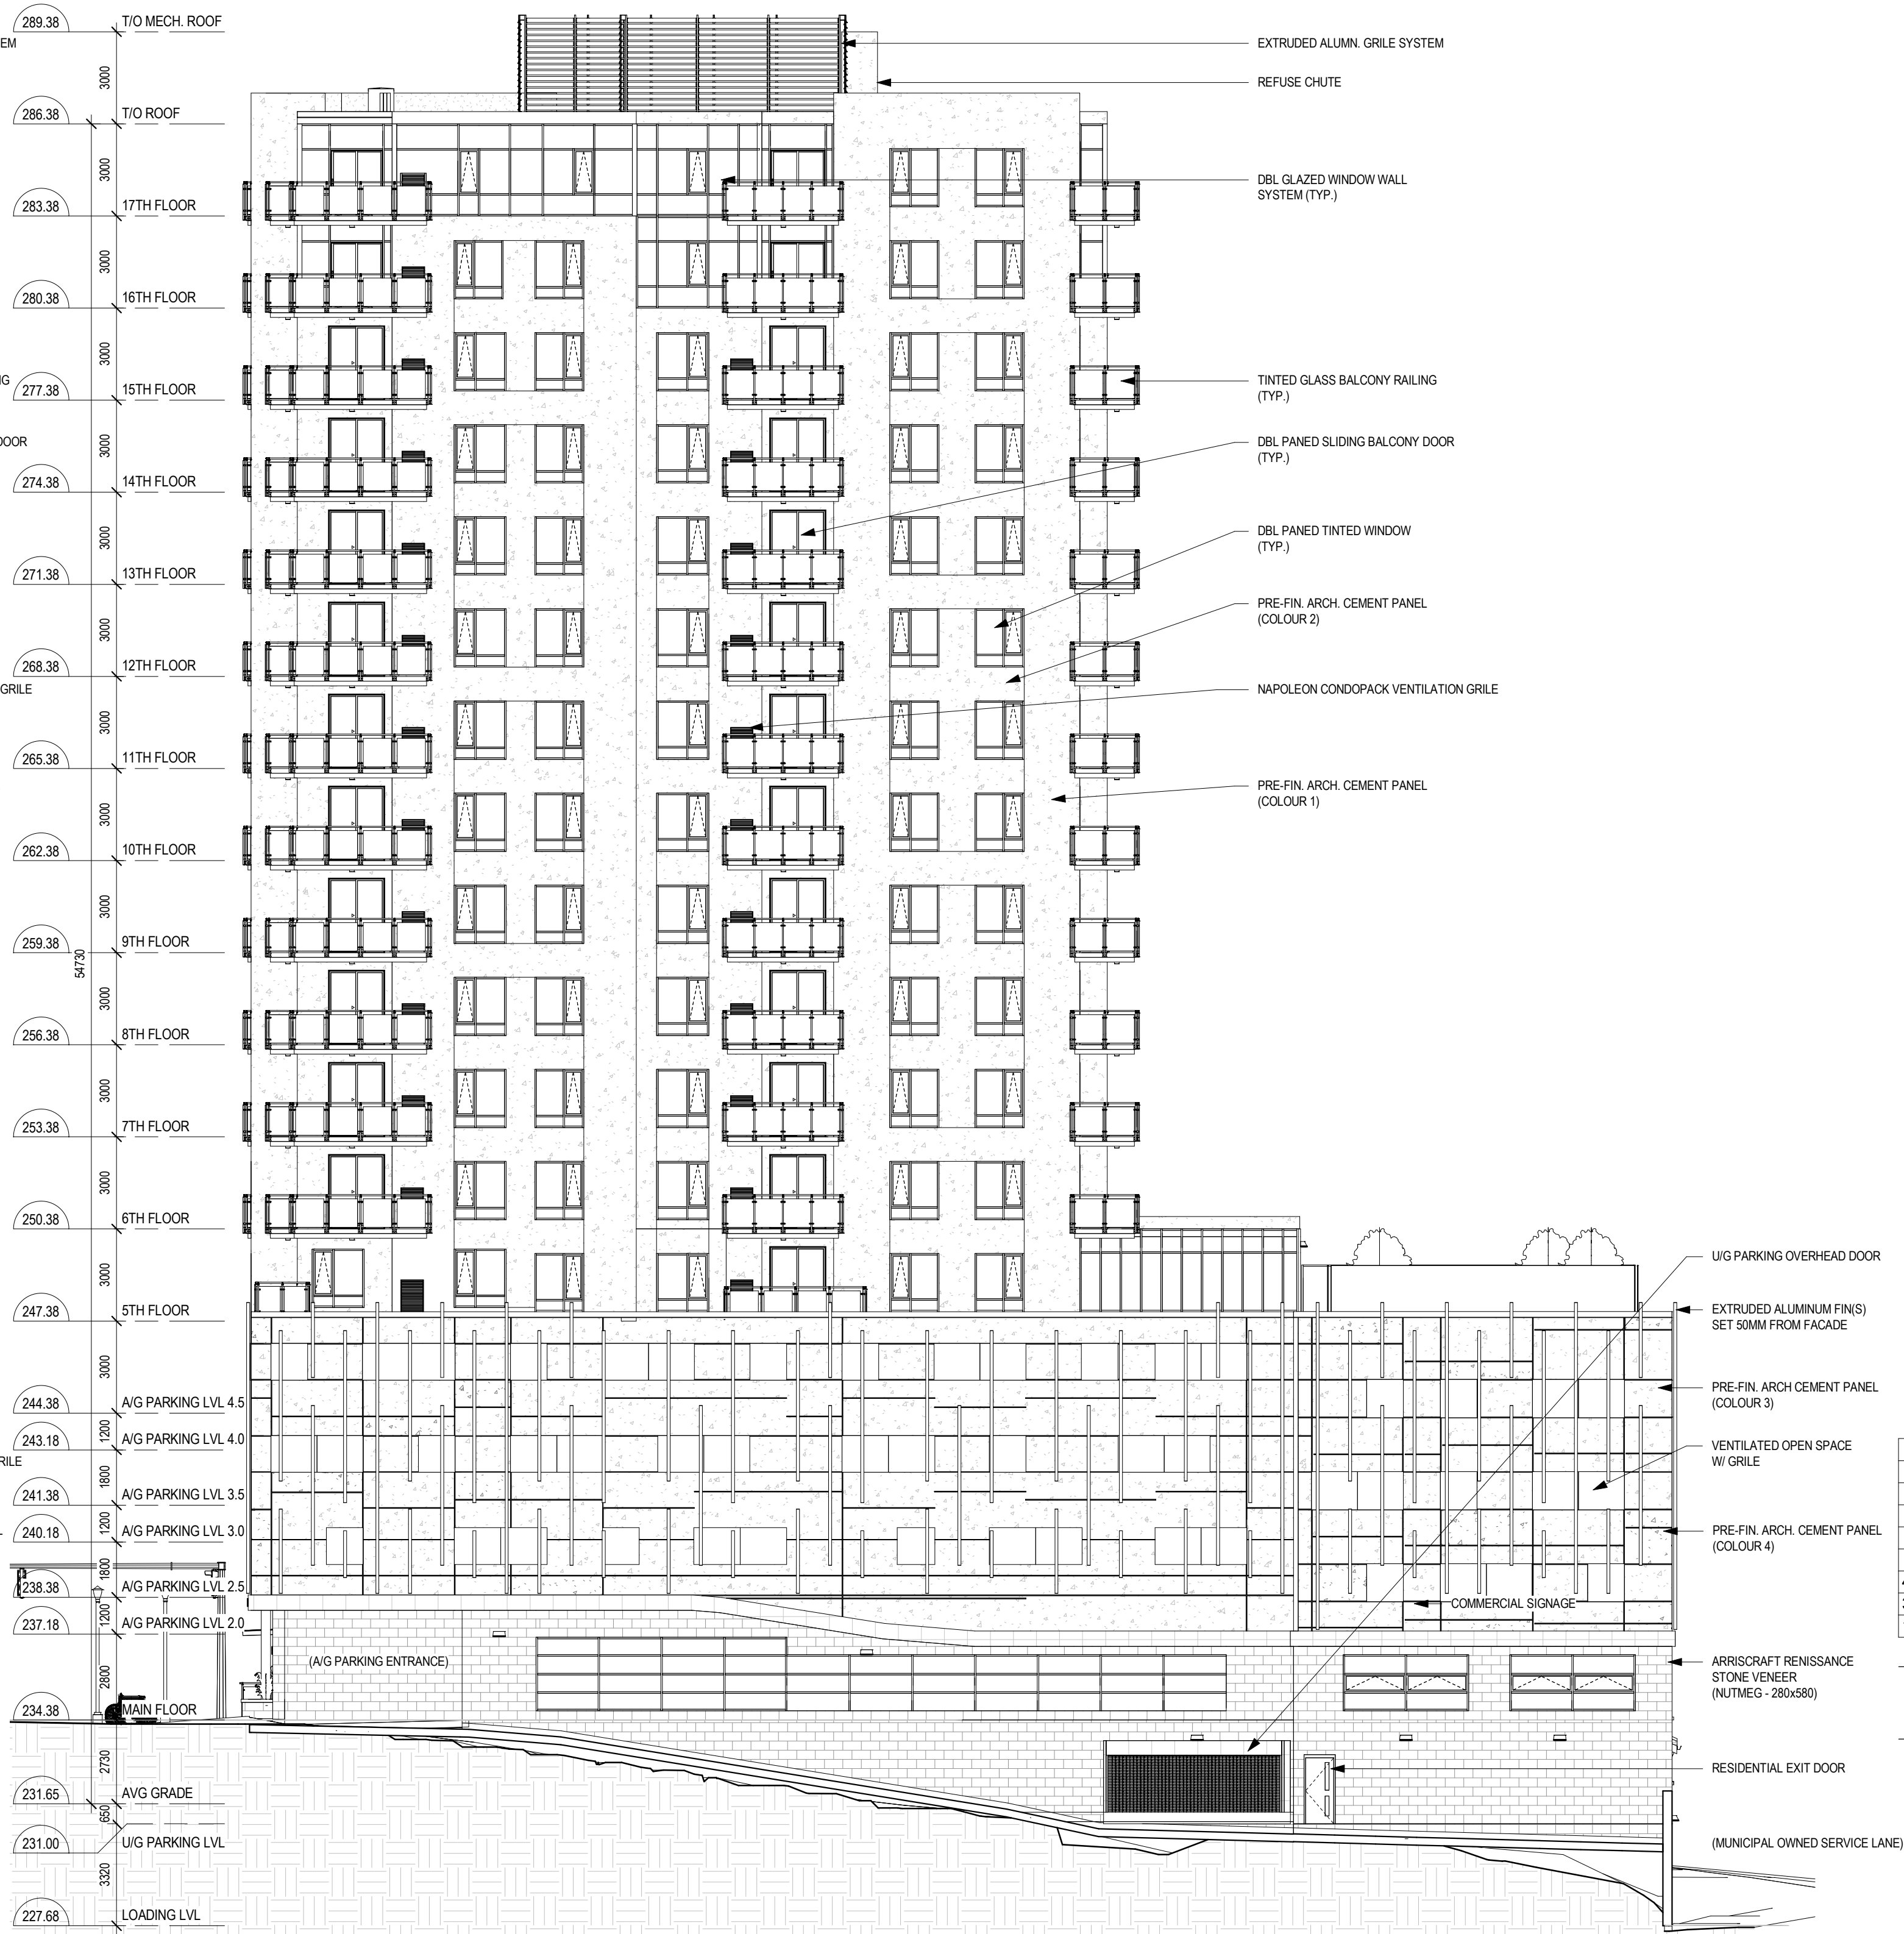

2 WEST ELEVATION
1 : 150

- ARRISCRAFT RENAISSANCE STONE - NUTMEG (280x580)
- ARCHITECTURAL CEMENT PANEL - COLOUR 1 SHERWIN WILLIAMS (SW 7628) WINDFRESH WHITE
- ARCHITECTURAL CEMENT PANEL - COLOUR 2 SHERWIN WILLIAMS (SW 9164) ILLUSIVE GREEN
- ARCHITECTURAL CEMENT PANEL - COLOUR 3 SHERWIN WILLIAMS (SW 2739) CHARCOAL BLUE
- ARCHITECTURAL CEMENT PANEL - COLOUR 4 SHERWIN WILLIAMS (SW 7071) GRAY SCREEN

4	REISSUED FOR SPA	01/15/2021
3	ISSUED FOR SPA	09/04/2020
1	ISSUED FOR PRE-CON	04/09/2020

ISSUES/REVISIONS
ALL DIMENSIONS TO BE CHECKED AND VERIFIED ON SITE. DISCREPANCIES TO BE REPORTED TO THE ARCHITECT. LATEST APPROVED STAMPED DRAWINGS ONLY TO BE USED FOR CONSTRUCTION.



MCLARCHITECTS
MCKNIGHT CHARRON LIMITED

48 ALLIANCE BLVD. UNIT 110
BARRIE, ONTARIO L4M 5K3
WWW.MCLARCHITECTS.CA

T 705 722 6739
F 705 726 5418


DRAWING TITLE:
ELEVATIONS

PROJECT NAME:
BAYSIDE APARTMENT

79 COLLIER ST. BARRIE, ON

MARYDEL HOMES		
DATE:	JANUARY 12, 2021	PROJECT #
DRAWN BY:	NT	PROJECT #
SCALE:	As indicated	

SHEET #
A3.2

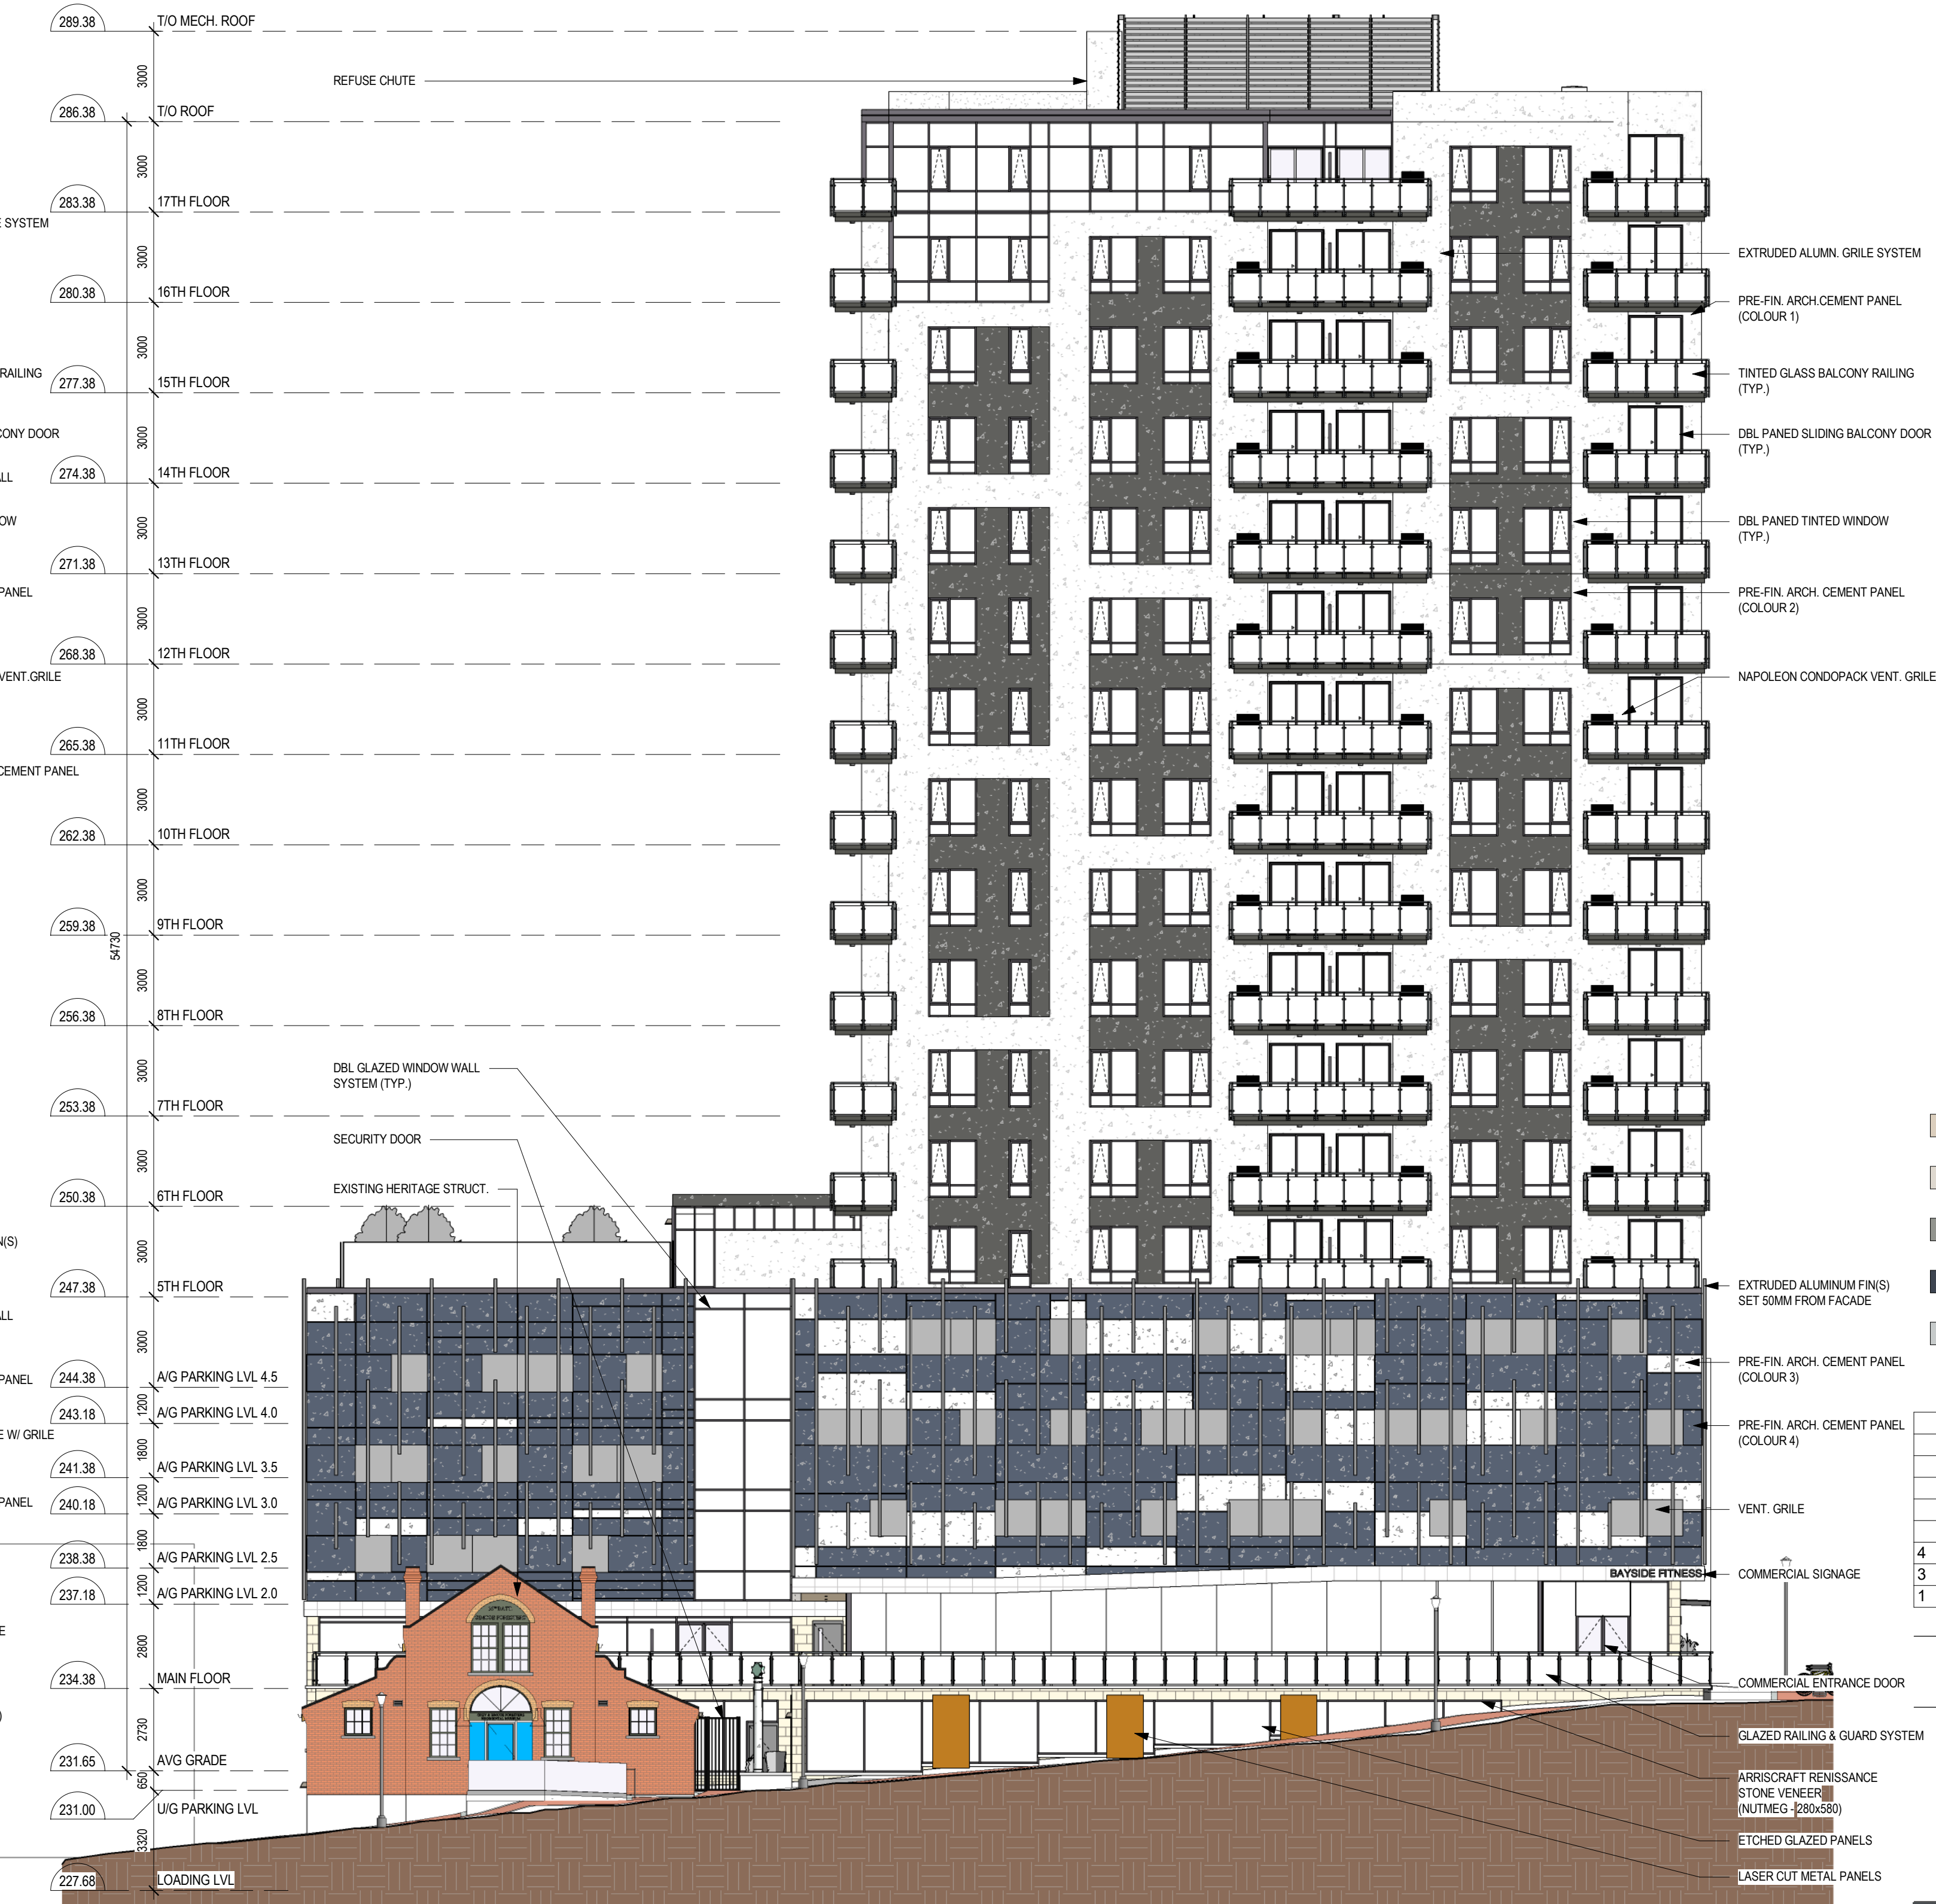

- ARRISCRAFT RENAISSANCE STONE - NUTMEG (280x580)
- ARCHITECTURAL CEMENT PANEL - COLOUR 1 SHERWIN WILLIAMS (SW 7628) WINDFRESH WHITE
- ARCHITECTURAL CEMENT PANEL - COLOUR 2 SHERWIN WILLIAMS (SW 9164) ILLUSIVE GREEN
- ARCHITECTURAL CEMENT PANEL - COLOUR 3 SHERWIN WILLIAMS (SW 2739) CHARCOAL BLUE
- ARCHITECTURAL CEMENT PANEL - COLOUR 4 SHERWIN WILLIAMS (SW 7071) GRAY SCREEN

ISSUES/REVISIONS		
4	REISSUED FOR SPA	01/15/2021
3	ISSUED FOR SPA	09/04/2020
1	ISSUED FOR PRE-CON	04/09/2020

ALL DIMENSIONS TO BE CHECKED AND VERIFIED ON SITE. DISCREPANCIES TO BE REPORTED TO THE ARCHITECT. LATEST APPROVED STAMPED DRAWINGS ONLY TO BE USED FOR CONSTRUCTION.



48 ALLIANCE BLVD. UNIT 110
BARRIE, ONTARIO L4M 9K3
WWW.MCLARCHITECTS.CA

T 705 722 6739
F 705 726 5418

DRAWING TITLE:
ELEVATIONS - COLOURED

PROJECT NAME:
BAYSIDE APARTMENT

79 COLLIER ST. BARRIE, ON

DATE:	PROJECT #	SHEET #
JANUARY 12, 2021		
DRAWN BY:	PROJECT #	
Author		
SCALE:		
As indicated		

A3.3

1 NORTH ELEVATION - COLOURED


A3.3 1 : 150

2 EAST ELEVATION - COLOURED

A3.3 1 : 150



1 SOUTH ELEVATION - COLOURED
A3.4 1 : 150

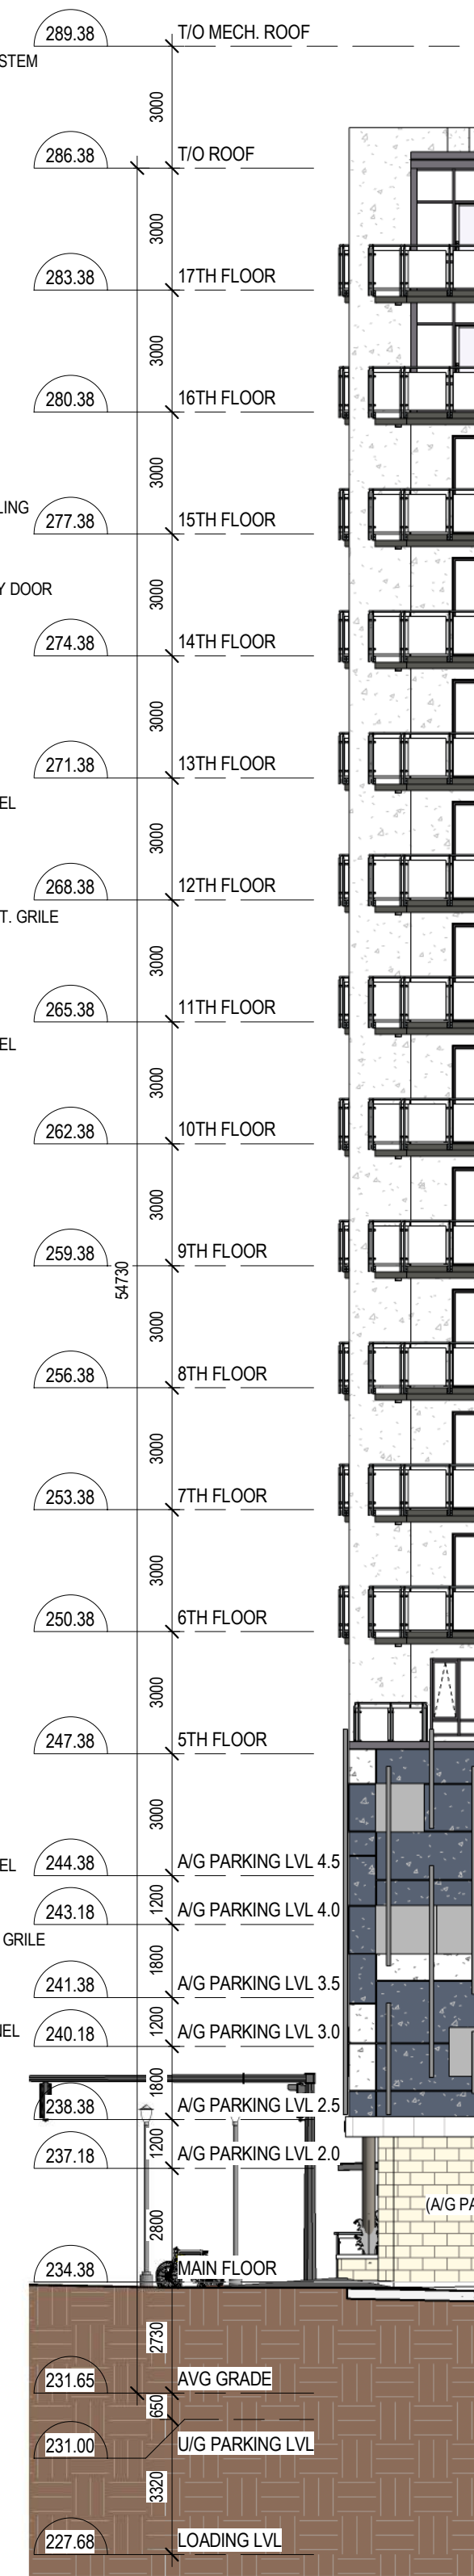

2 WEST ELEVATION - COLOURED
A3.4 1 : 150



- ARRISCRAFT RENAISSANCE STONE - NUTMEG (280x580)
- ARCHITECTURAL CEMENT PANEL - COLOUR 1 SHERWIN WILLIAMS (SW 7628) WINDFRESH WHITE
- ARCHITECTURAL CEMENT PANEL - COLOUR 2 SHERWIN WILLIAMS (SW 9164) ILLUSIVE GREEN
- ARCHITECTURAL CEMENT PANEL - COLOUR 3 SHERWIN WILLIAMS (SW 2739) CHARCOAL BLUE
- ARCHITECTURAL CEMENT PANEL - COLOUR 4 SHERWIN WILLIAMS (SW 7071) GRAY SCREEN

4	REISSUED FOR SPA	01/15/2021
3	ISSUED FOR SPA	09/04/2020
1	ISSUED FOR PRE-CON	04/09/2020

ISSUES/REVISIONS		
ALL DIMENSIONS TO BE CHECKED AND VERIFIED ON SITE. DISCREPANCIES TO BE REPORTED TO THE ARCHITECT. LATEST APPROVED STAMPED DRAWINGS ONLY TO BE USED FOR CONSTRUCTION.		

ONTARIO ASSOCIATION OF ARCHITECTS		
MICHAEL W. MCKNIGHT		
LICENCE 3808		

MCLARCHITECTS
MCKNIGHT CHARRON LIMITED

48 ALLIANCE BLVD. UNIT 110
BARRIE, ONTARIO L4M 5K3
WWW.MCLARCHITECTS.CA


T 705 722 6739
F 705 726 5418

DRAWING TITLE:
ELEVATIONS - COLOURED

PROJECT NAME:
BAYSIDE APARTMENT

79 COLLIER ST. BARRIE, ON

MARYDEL HOMES		
DATE: JANUARY 12, 2021	PROJECT #	SHEET #
DRAWN BY: Author	PROJECT #	A3.4
SCALE: As indicated		

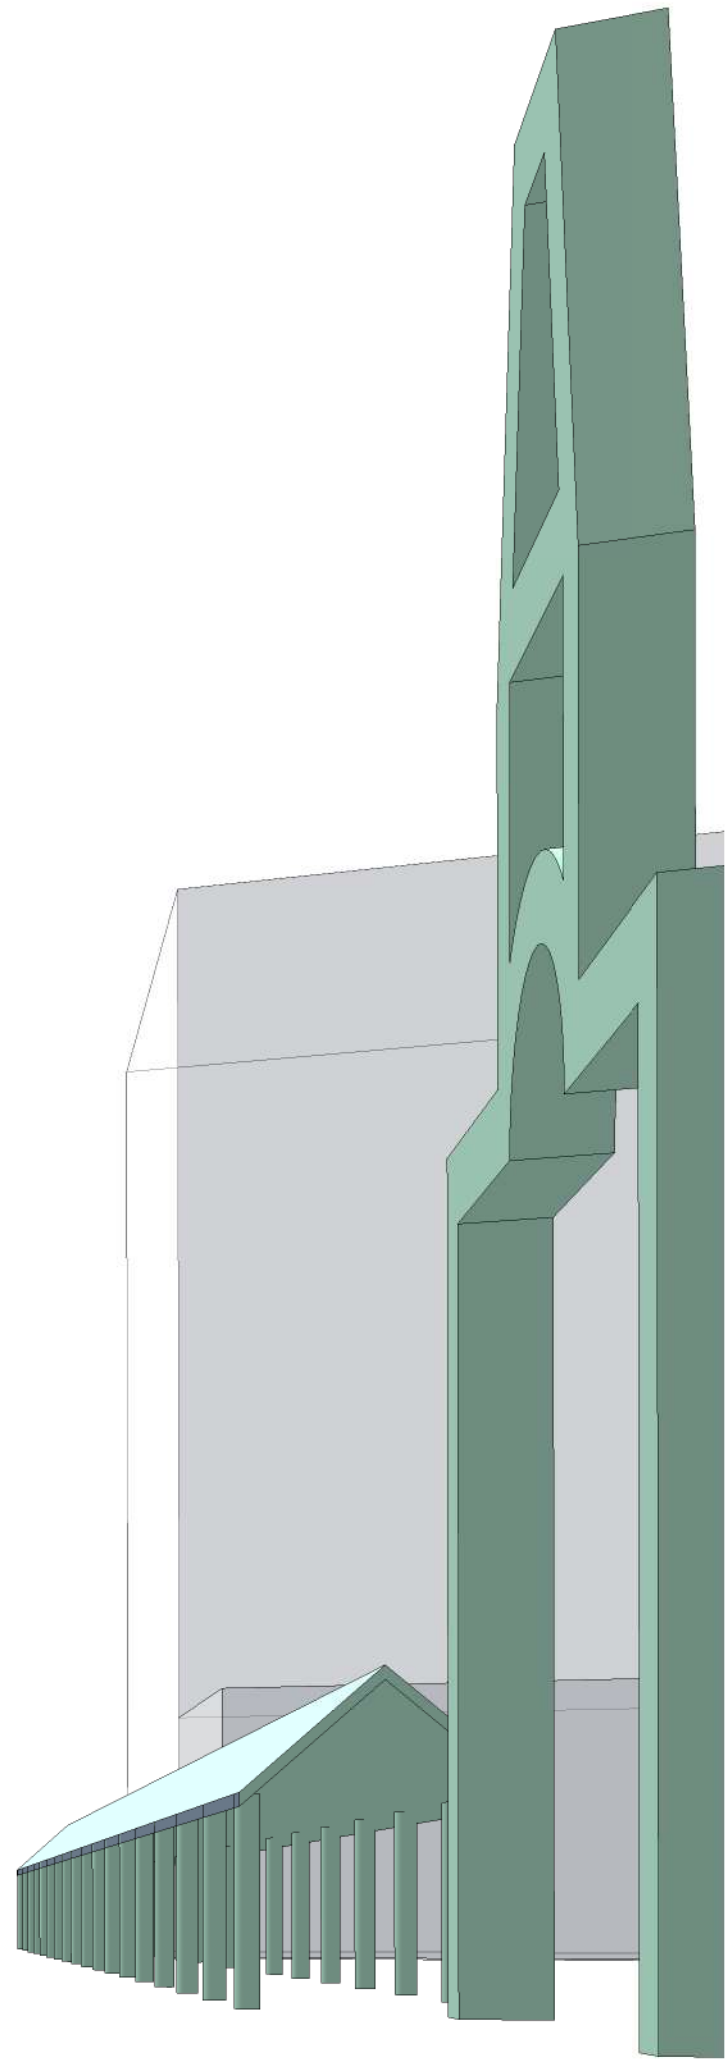

1
A9.1
OVERALL PERSPECTIVE - MULCASTER @ COLLIER

4	REISSUED FOR SPA	01/15/2021
3	ISSUED FOR SPA	09/04/2020
1	ISSUED FOR PRE-CON	04/09/2020

ISSUES/REVISIONS

ALL DIMENSIONS TO BE CHECKED AND VERIFIED ON
SITE. DISCREPANCIES TO BE REPORTED TO THE
ARCHITECT. LATEST APPROVED STAMPED DRAWINGS
ONLY TO BE USED FOR CONSTRUCTION.



48 ALLIANCE BLVD. UNIT 110
BARRIE, ONTARIO L4M 5K3
WWW.MCLARCHITECTS.CA

T 705 722 8739
F 705 726 5418

DRAWING TITLE:
PRELIMINARY PERSPECTIVE

PROJECT NAME:
BAYSIDE APARTMENT

79 COLLIER ST. BARRIE, ON

MARYDEL HOMES

DATE: JANUARY 12, 2021	PROJECT #	SHEET #
DRAWN BY: NT	PROJECT #	A9.1
SCALE:		



OVERALL PERSPECTIVE - MULCASTER ST

1
A9.2




OVERALL PERSPECTIVE - COLLIER ST

2
A9.2

4	REISSUED FOR SPA	01/15/2021
3	ISSUED FOR SPA	09/04/2020
1	ISSUED FOR PRE-CON	04/09/2020

ISSUES/REVISIONS

ALL DIMENSIONS TO BE CHECKED AND VERIFIED ON
SITE. DISCREPANCIES TO BE REPORTED TO THE
ARCHITECT. LATEST APPROVED STAMPED DRAWINGS
ONLY TO BE USED FOR CONSTRUCTION.

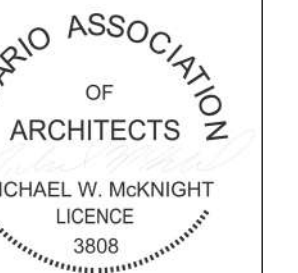

MCLARCHITECTS
MCKNIGHT CHARRON LIMITED

48 ALLIANCE BLVD. UNIT 110
BARRIE, ONTARIO L4M 5K3
WWW.MCLARCHITECTS.CA

T 705 722 8739
F 705 726 5418

DRAWING TITLE:

PRELIMINARY PERSPECTIVE

PROJECT NAME:

BAYSIDE APARTMENT

79 COLLIER ST. BARRIE, ON

MARYDEL HOMES

DATE: JANUARY 12, 2021

PROJECT #

SHEET #

DRAWN BY: NT

PROJECT

#

SCALE:

#

A9.2



1
A9.3
OVERALL PERSPECTIVE - SERVICE ROAD

REVISIONS		
ALL DIMENSIONS TO BE CHECKED AND VERIFIED ON SITE. DISCREPANCIES TO BE REPORTED TO THE ARCHITECT. LATEST APPROVED STAMPED DRAWINGS ONLY TO BE USED FOR CONSTRUCTION.		

MCLARCHITECTS

MCKNIGHT CHARRON LIMITED

48 ALLIANCE BLVD., UNIT 110
BARRIE, ONTARIO L4M 5K3
WWW.MCLARCHITECTS.CA



T 705 722 6739
F 705 726 5418

DRAWING TITLE:
**PRELIMINARY
PERSPECTIVES**

PROJECT NAME:
BAYSIDE APARTMENT

79 COLLIER ST. BARRIE, ON


MARYDEL HOMES		
DATE: JANUARY 12, 2021	PROJECT #	SHEET #
DRAWN BY: Author	PROJECT #	A9.3
SCALE:		

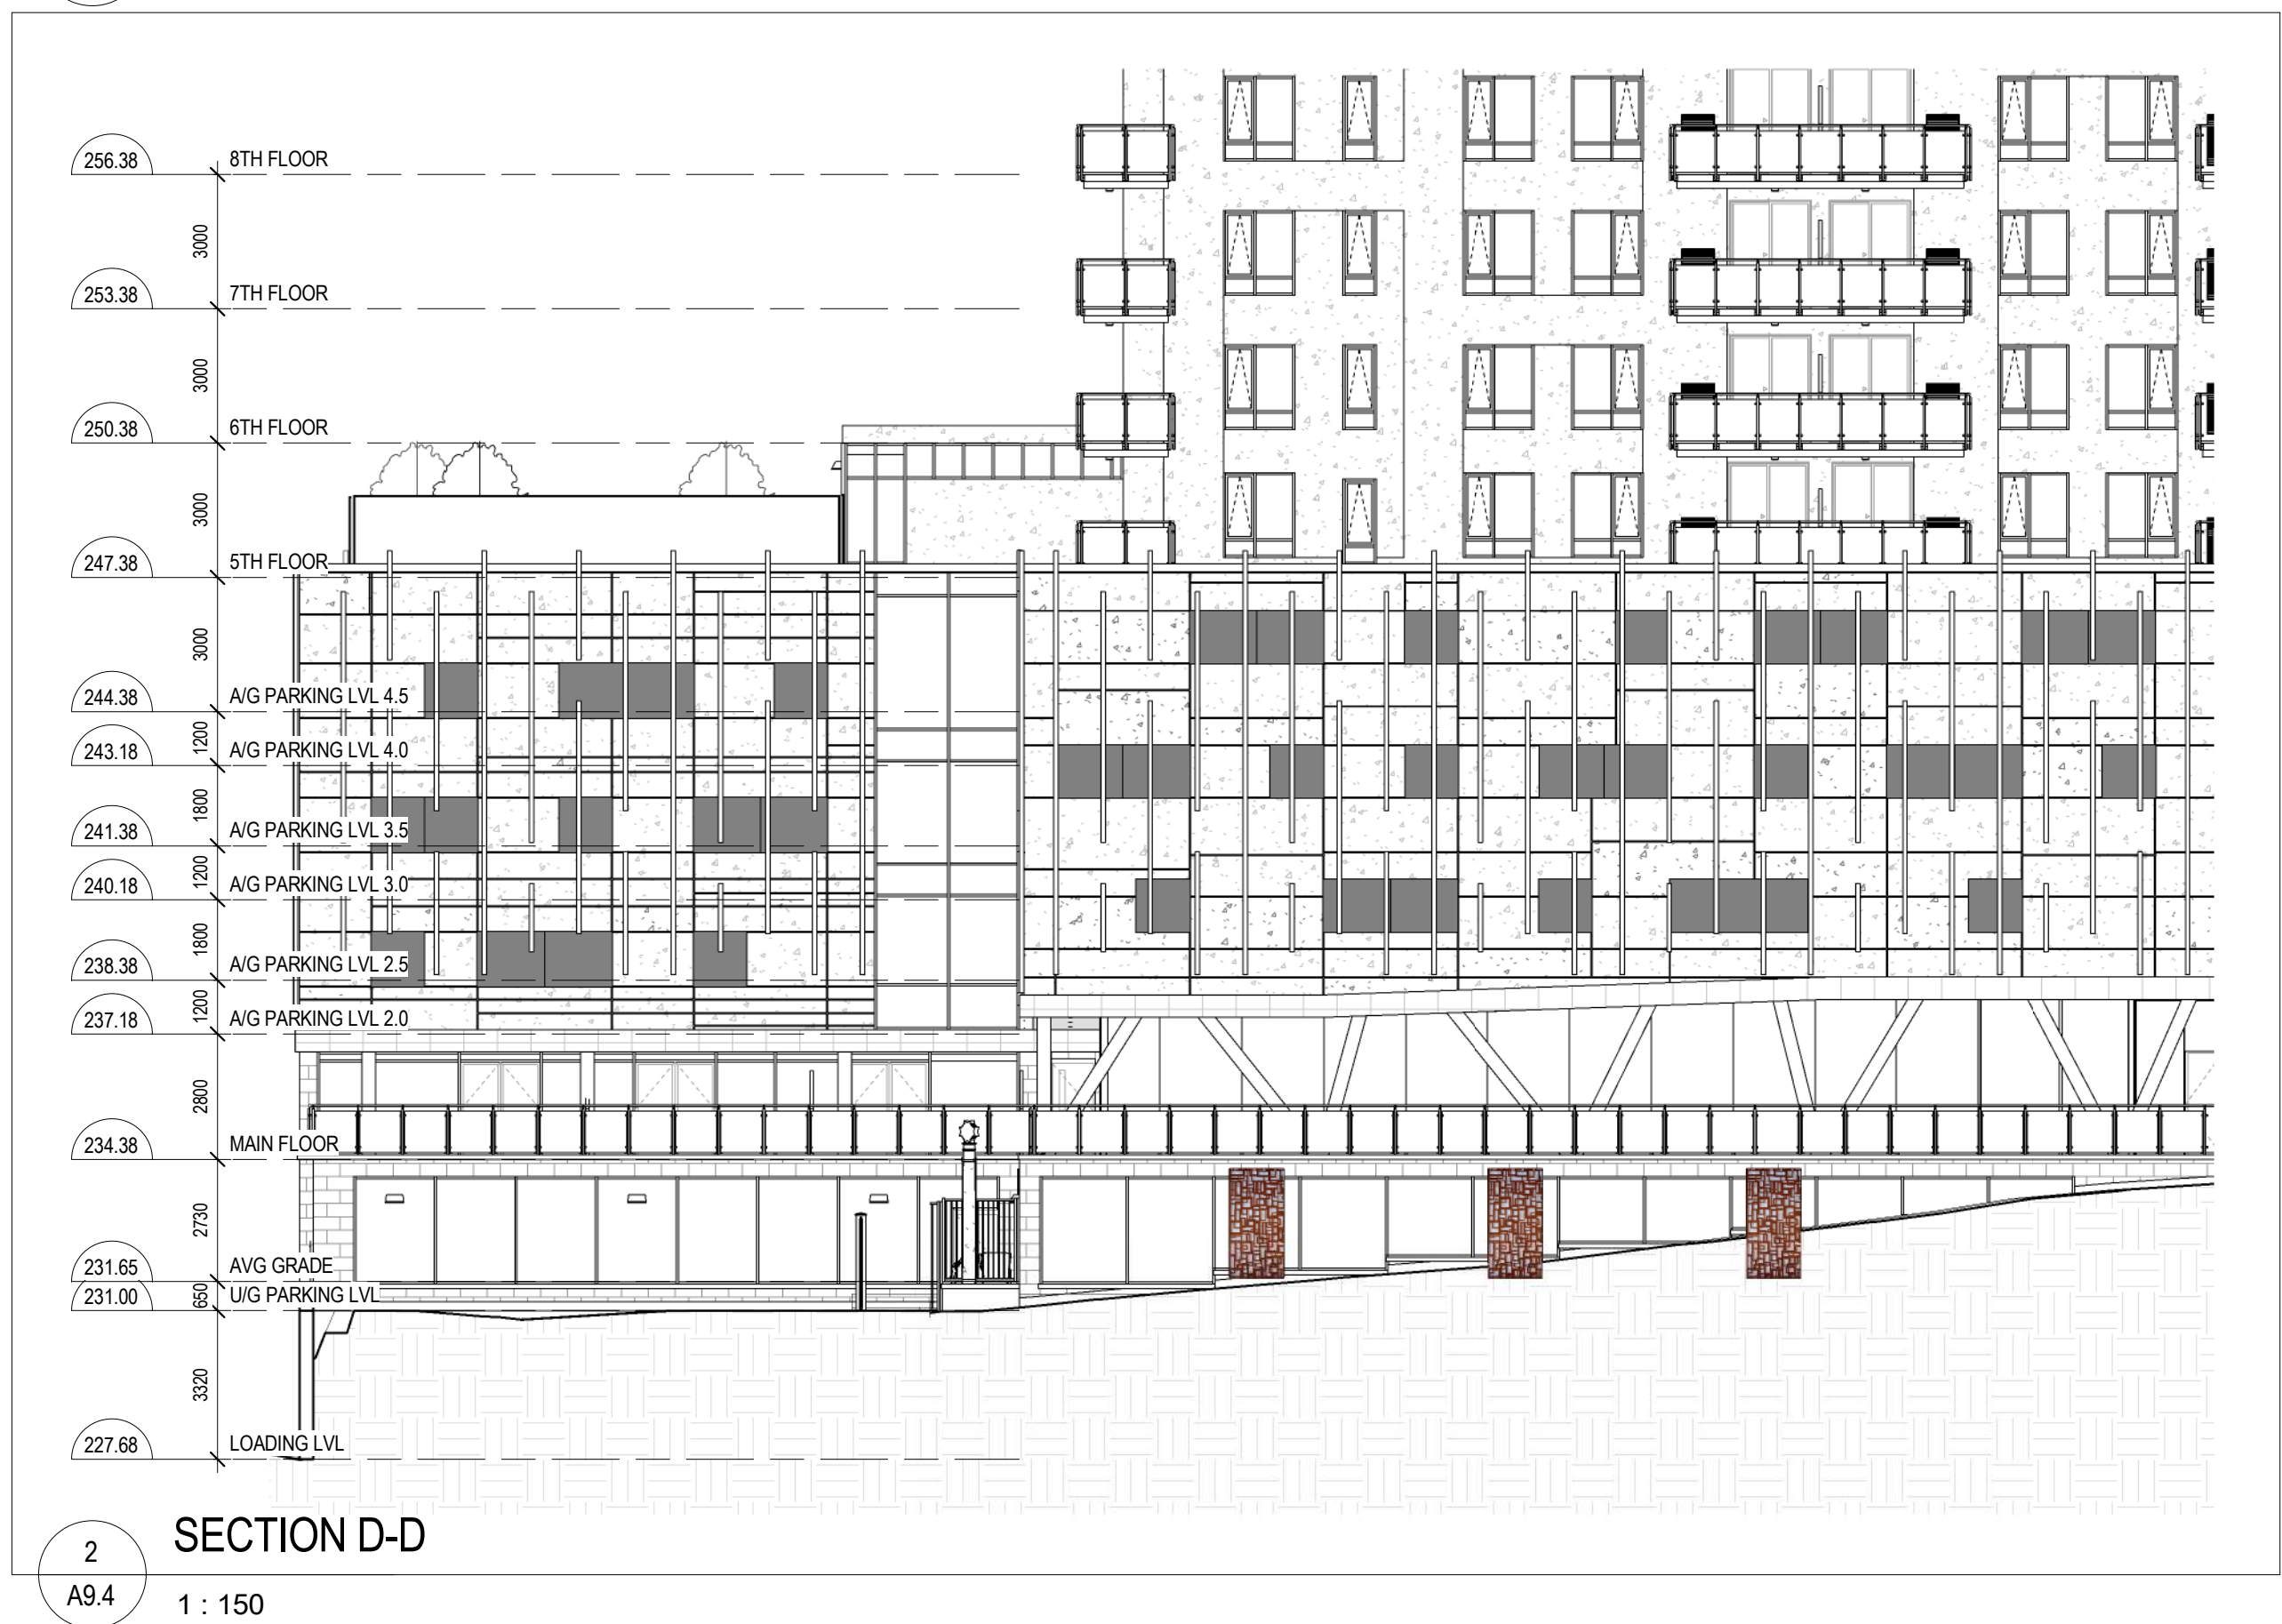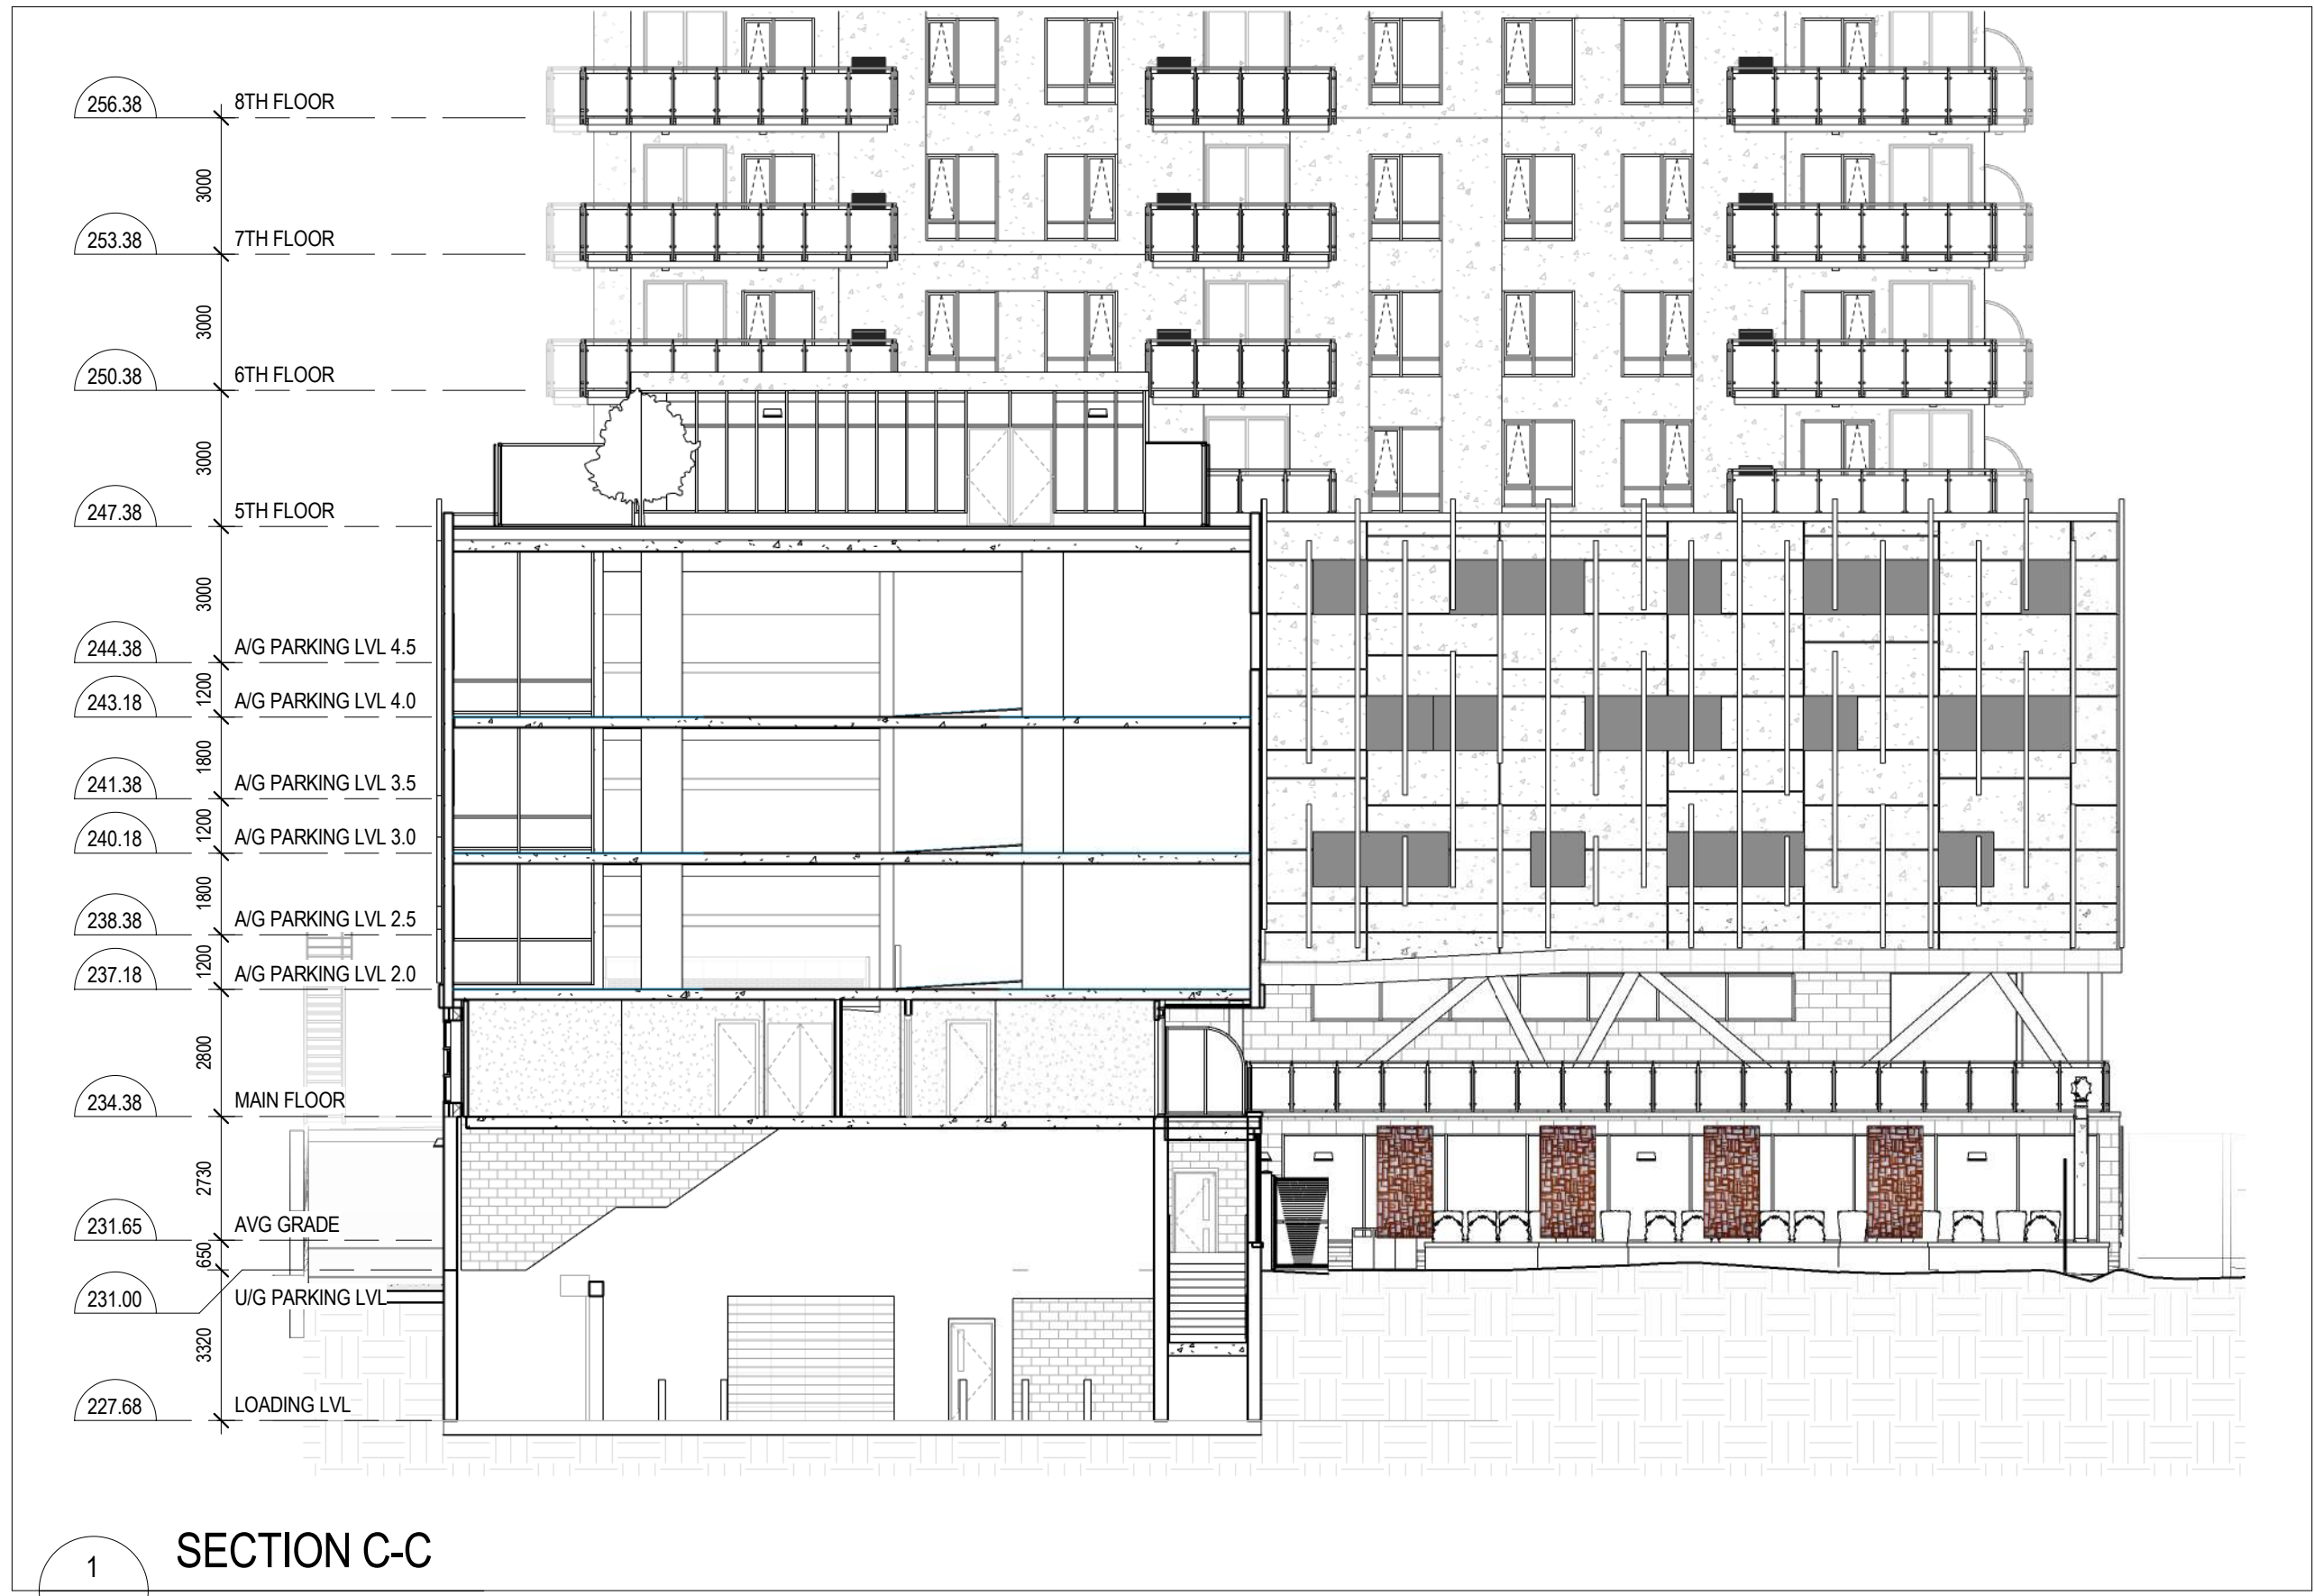

4	REISSUED FOR SPA	01/15/2021
3	ISSUED FOR SPA	09/04/2020

ISSUES/REVISIONS

ALL DIMENSIONS TO BE CHECKED AND VERIFIED ON SITE. DISCREPANCIES TO BE REPORTED TO THE ARCHITECT. LATEST APPROVED STAMPED DRAWINGS ONLY TO BE USED FOR CONSTRUCTION.

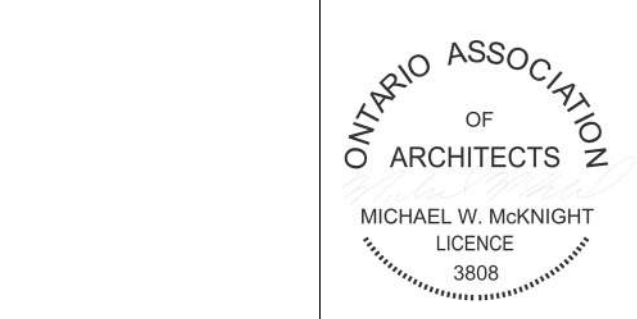

MCLARCHITECTS
MCKNIGHT CHARRON LIMITED

48 ALLIANCE BLVD. UNIT 110
BARRIE, ONTARIO L4M 5K3
WWW.MCLARCHITECTS.CA



T 705 722 6739
F 705 726 5418

DRAWING TITLE:
POCKET PARK

PROJECT NAME:
BAYSIDE APARTMENT

79 COLLIER ST. BARRIE, ON

MARYDEL HOMES		
DATE: JANUARY 12, 2021	PROJECT #	SHEET #
DRAWN BY: NT	PROJECT #	A9.4
SCALE: 1 : 150		

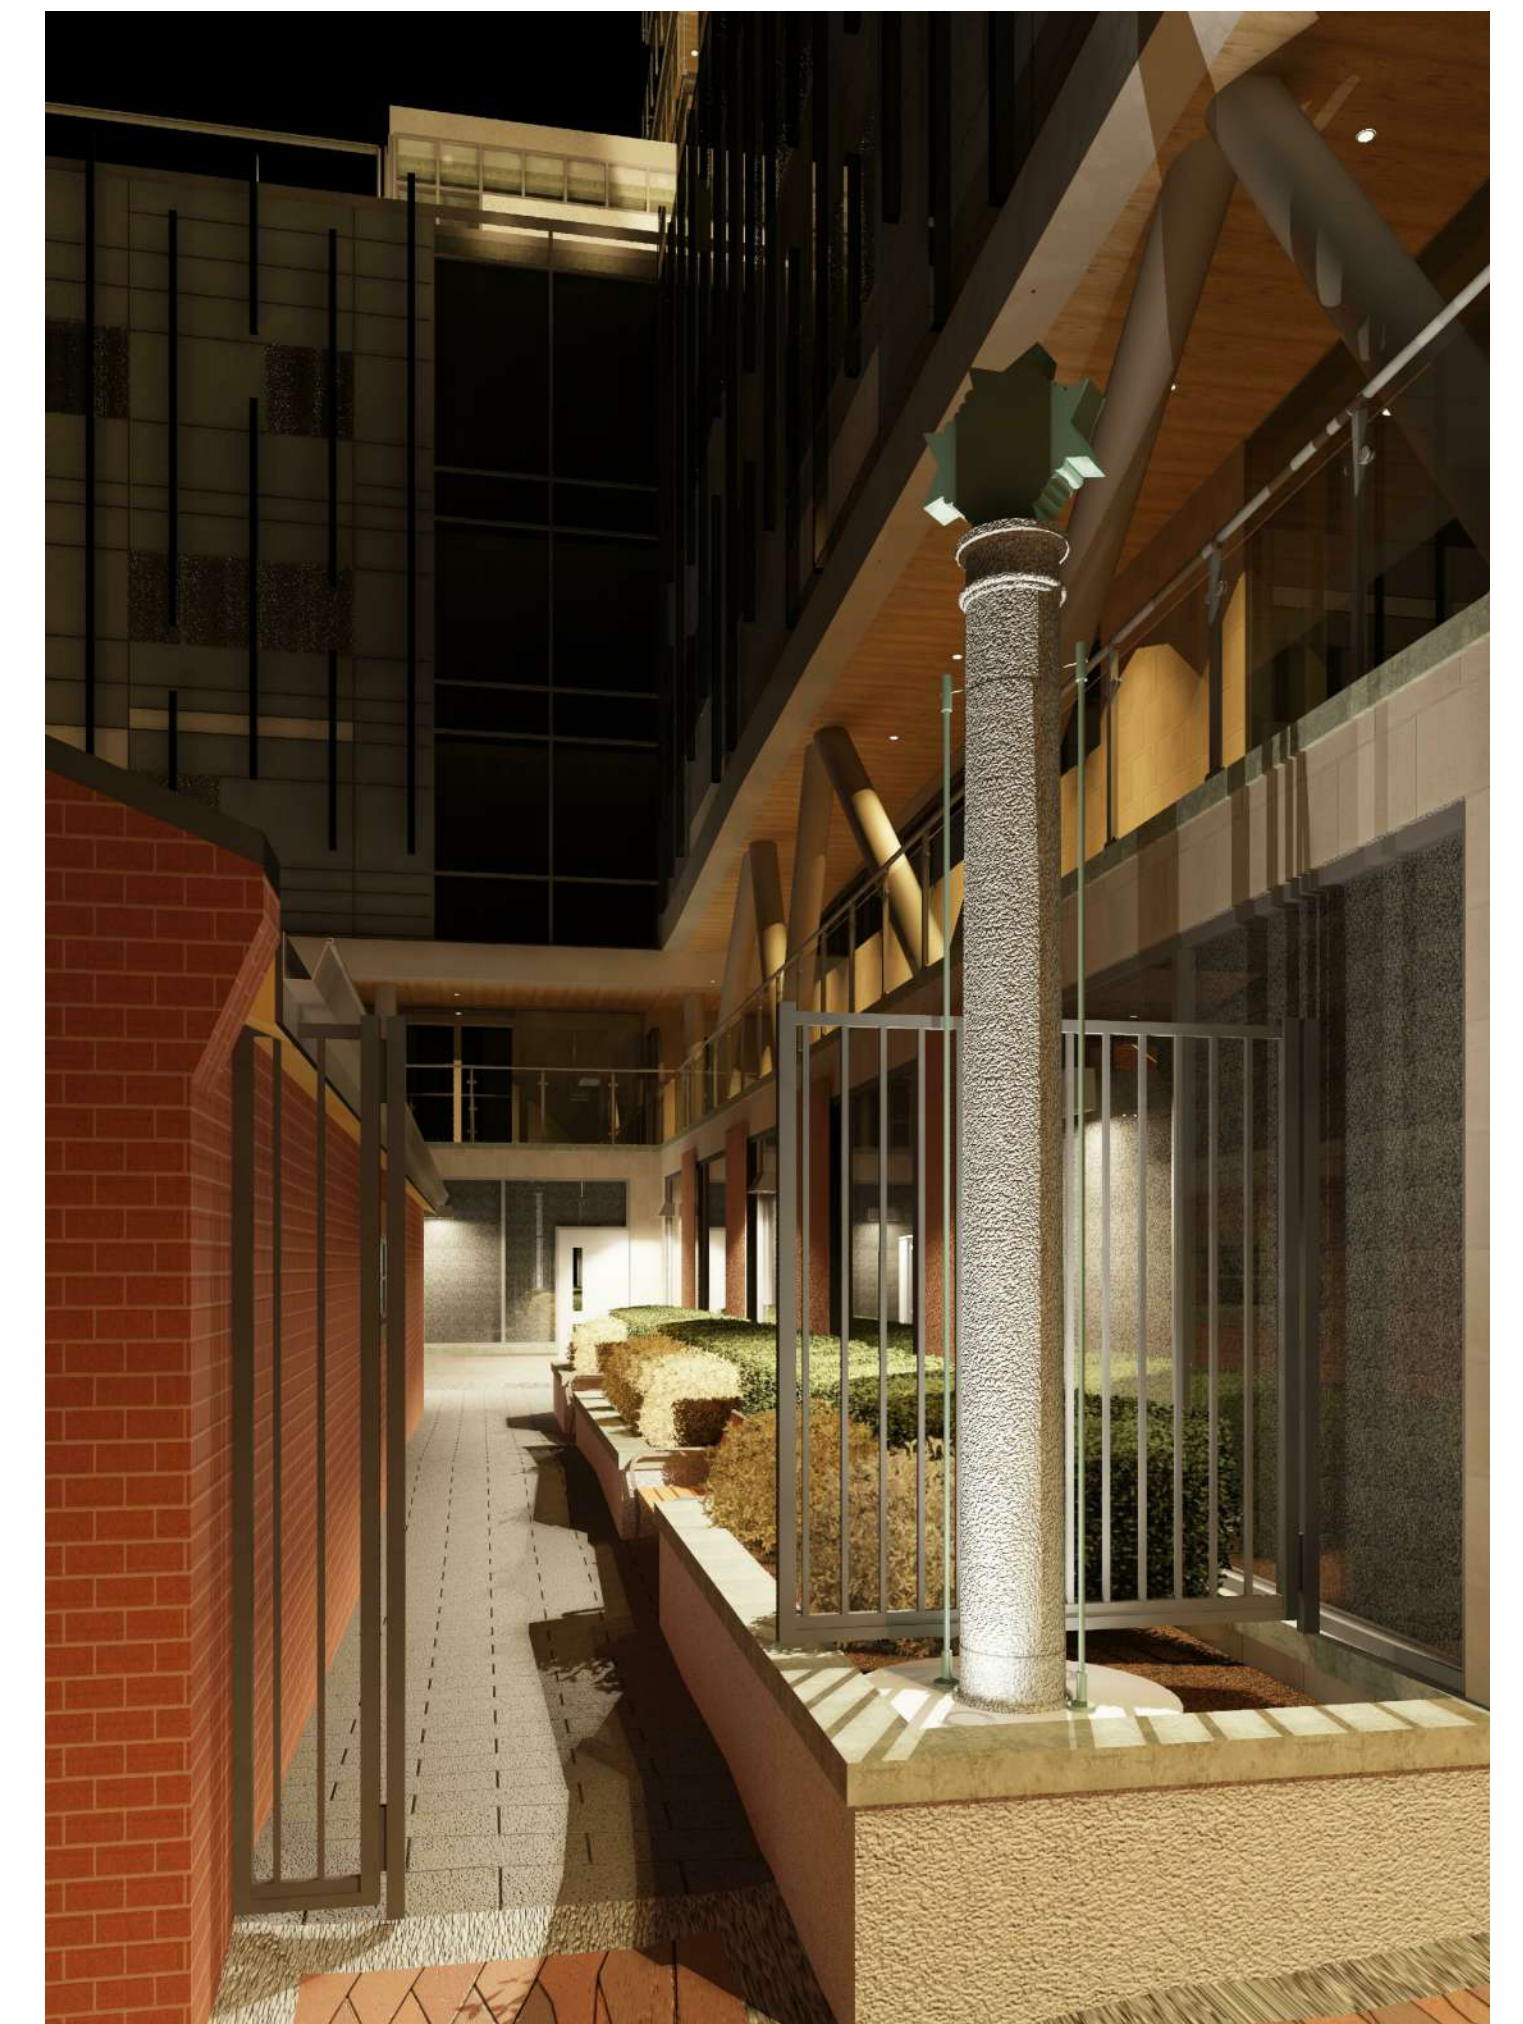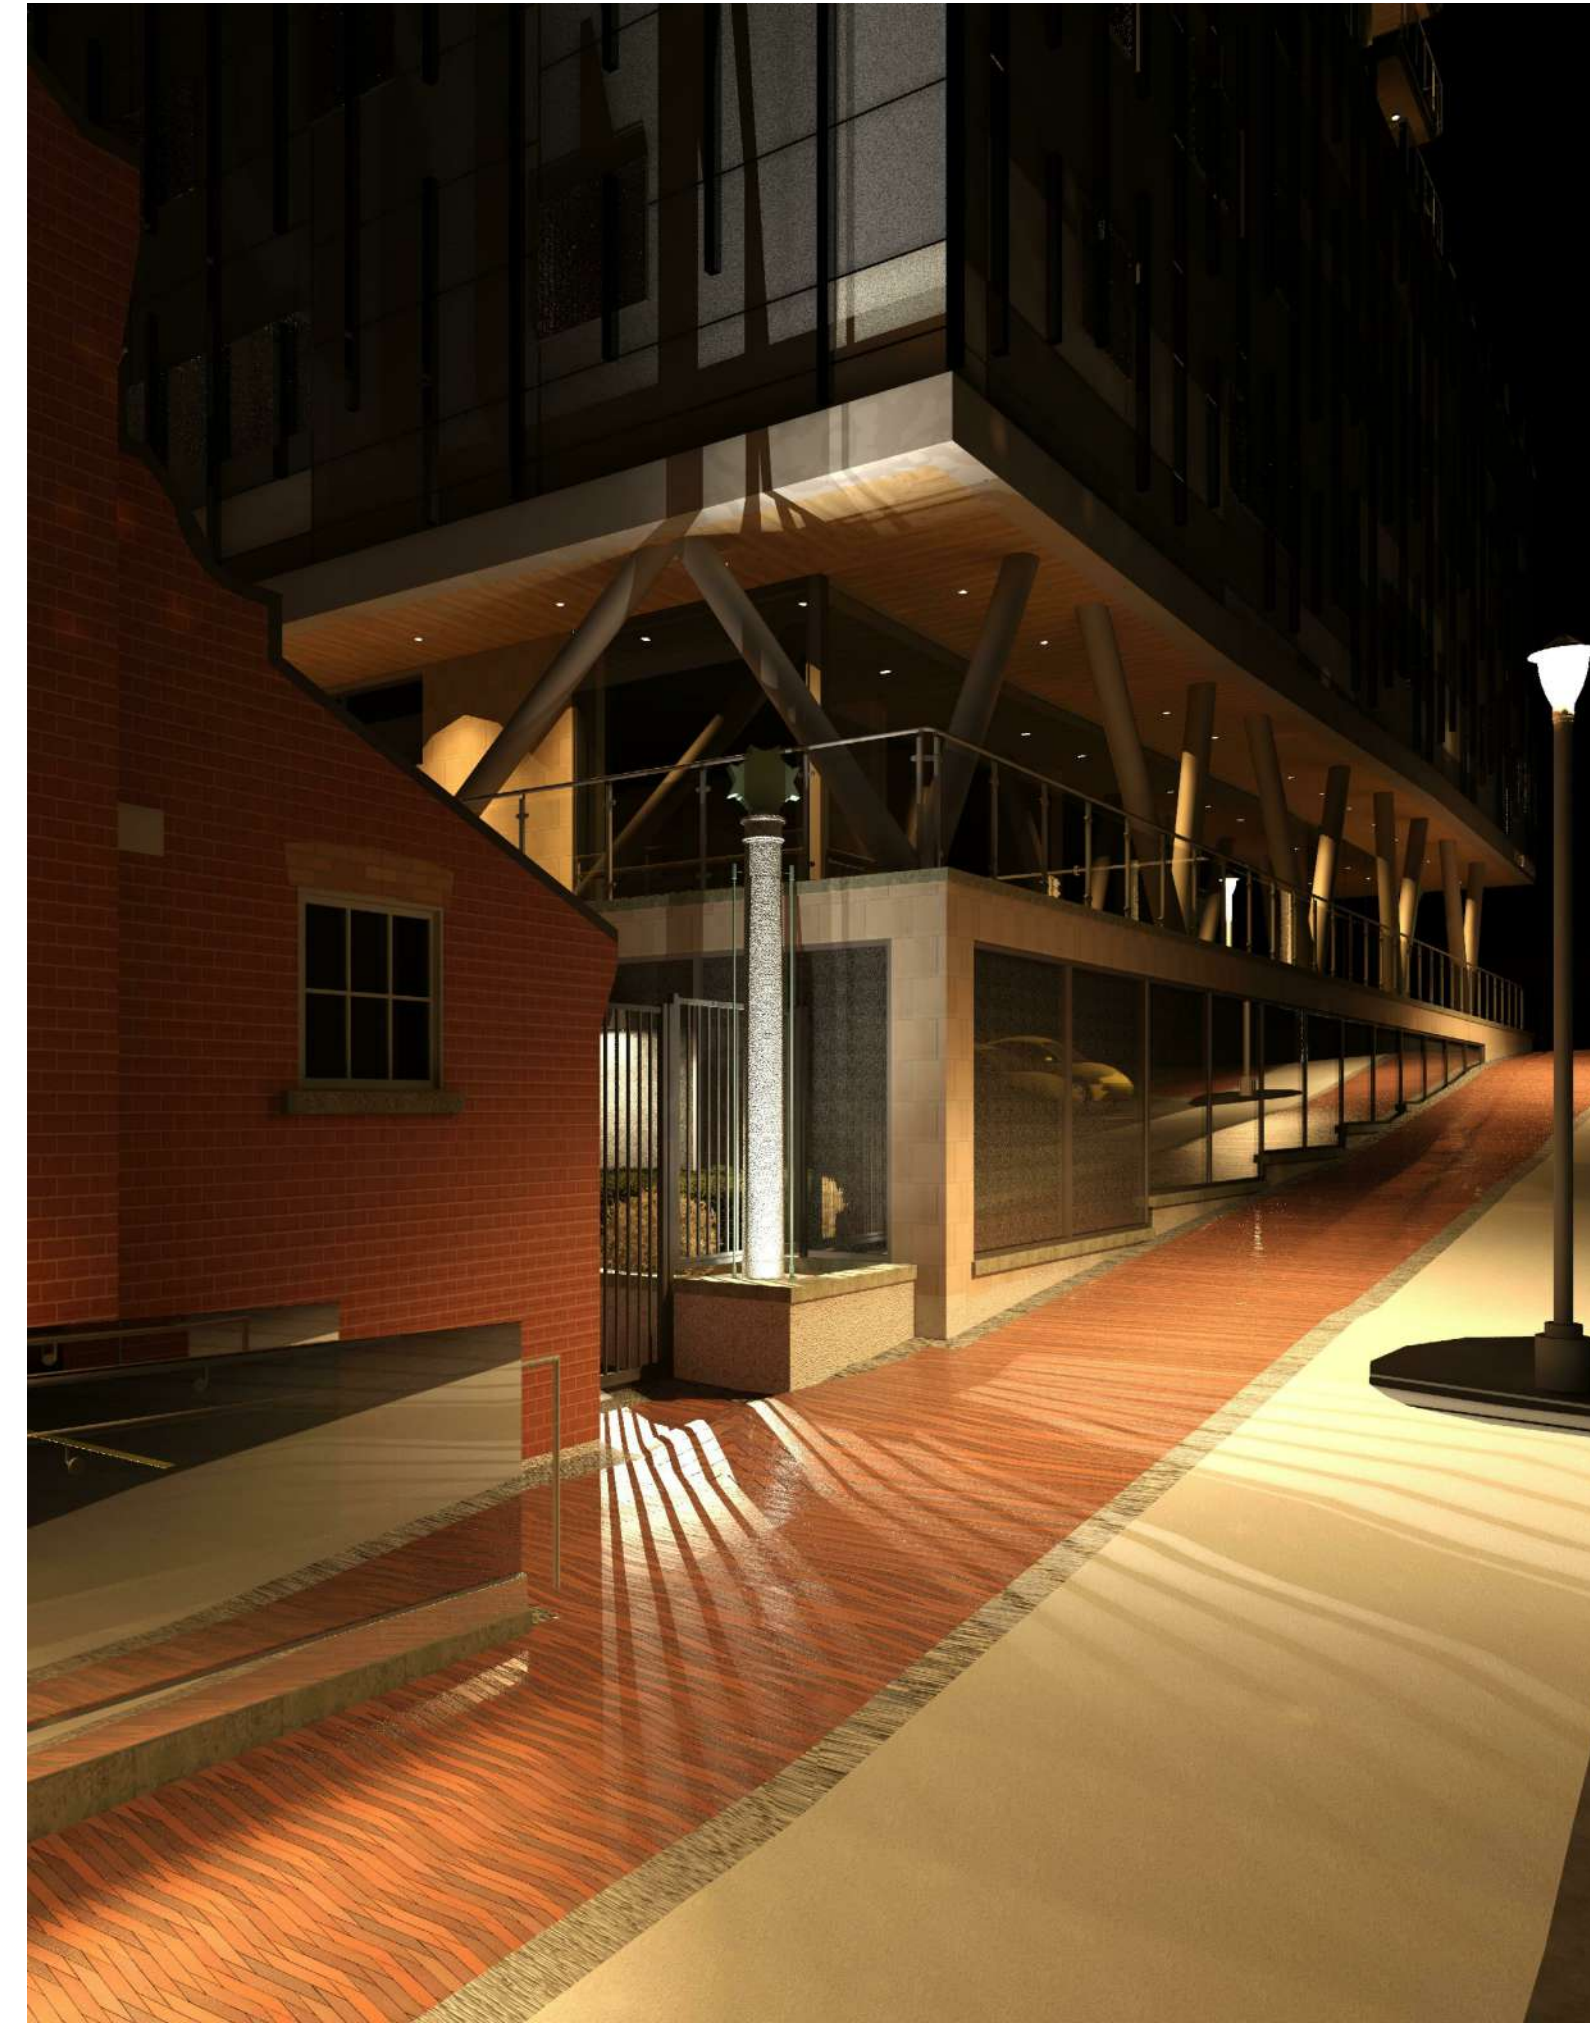

4	REISSUED FOR SPA	01/15/2021

ISSUES/REVISIONS

ALL DIMENSIONS TO BE CHECKED AND VERIFIED ON SITE. DISCREPANCIES TO BE REPORTED TO THE ARCHITECT. LATEST APPROVED STAMPED DRAWINGS ONLY TO BE USED FOR CONSTRUCTION.



MCLARCHITECTS
MCKNIGHT CHARRON LIMITED

48 ALLIANCE BLVD., UNIT 110
BARRIE, ONTARIO L4M 5K3
WWW.MCLARCHITECTS.CA

705 722 6739
705 726 5418

DRAWING TITLE:

RENDERINGS

PROJECT NAME:
BAYSIDE APARTMENT

79 COLLIER ST. BARRIE, ON

MARYDEL HOMES

DATE: JANUARY 12, 2021

PROJECT #	
-----------	--

SHEET #

DRAWN BY: NT P

PROJECT

SCALE:	1:1
--------	-----

PROJECT

9.5