


LEGEND

- ◀ PRINCIPAL ENTRANCE
- ◁ LOADING ENTRANCE
- △ ENTER / EXIT

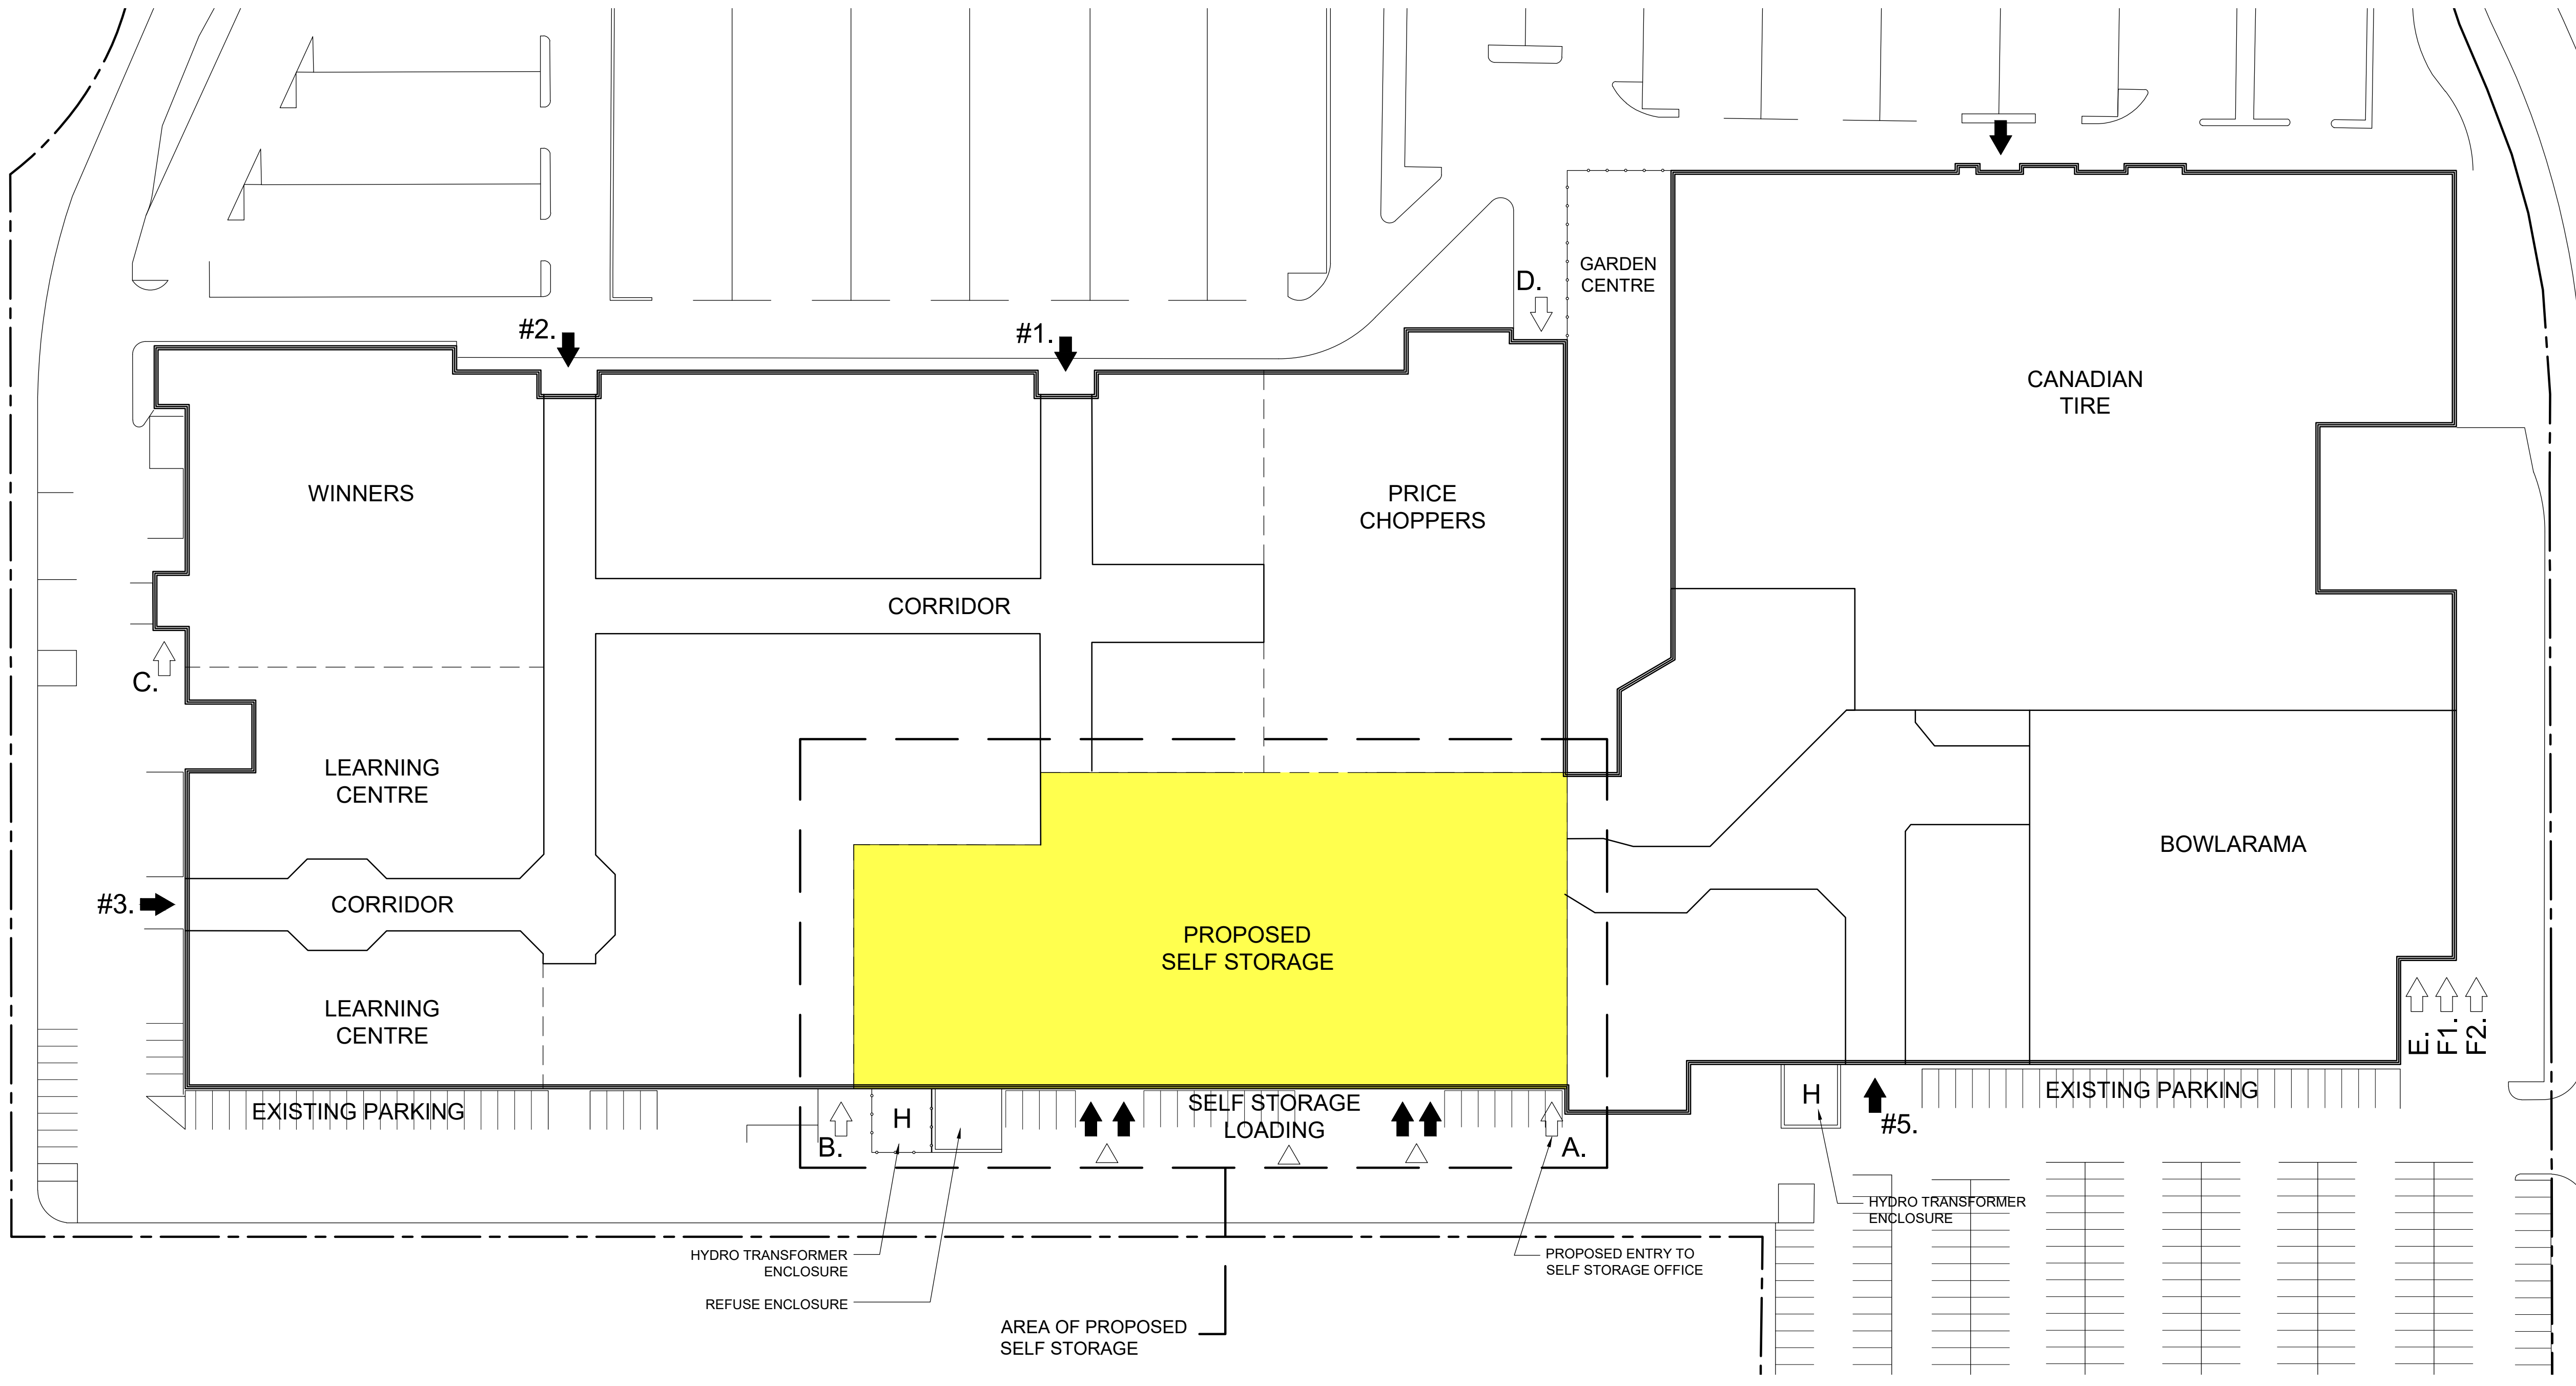

OFFICE CHECK SET
Nov. 9, 2021

PRELIMINARY
NOT FOR
CONSTRUCTION

RICK BROWN & ASSOCIATES INC.
1100 CENTRAL PARKWAY WEST
SUITE 30, 2ND FLOOR
MISSISSAUGA, ON, L5C 4E5
T: 905 897-0388
C: 905 510-2579
rick@rbadesign.ca

CLIENT NAME & ADDRESS:

BUILDING
NORTH

PROJECT NAME & ADDRESS:
SELF STORAGE
BAYFIELD MALL,
320 BAYFIELD STREET,
BARRIE, ON.

NORTH

SCALE: 1 : 600	DATE: NOV. 8, 2021	DRAWN BY: M.S.	JOB No.: 202125
-------------------	-----------------------	-------------------	--------------------

DRAWING TITLE: PROPOSED FLOOR PLAN	DRAWING No.: P-1
--	----------------------------