

Listed Design No.

or Description (SG-2)

Horizontal Assemblies

FRR (Hours)

3.2.2.20.-.83 &

9.10.8.

9.10.9.





ARCHITECT'S STAMP RELATES ONLY TO THE ARCHITECTURAL ITEMS SHOWN ON THIS DRAWING.

DO NOT SCALE OFF DRAWINGS. CONTRACTOR TO SITE VERIFY ALL DIMENSIONS AND REPORT ANY DISCREPENCIES TO ARCHITECT. DRAWINGS ARE THE PROPERTY OF THE ARCHITECT AND ARE NOT TO BE REPRODUCED AND DISTRIBUTED WITHOUT WRITTEN PERMISSION FROM ARCHITECT. DRAWINGS ARE NOT BE USED FOR ANY PURPOSE OTHER THAN THE LATEST ISSUE SHOWN BELOW.CONTACT THE ARCHITECT IF VERIFICATION IS REQUIRED TO ENSURE AUTHENTICATION OF ARCHITECT'S SEAL AND OWNERSHIP OF THIS DRAWING AND IT'S CONTENTS

No.	Description	Date
2	SPA	22-02-24

101 – 105 Edgehill Drive, Barrie, Ontario

2825752 Ontario Inc.

OBC

BACK TO BACK TOWN HOMES - BDLG 2

Project number 0001

Date Issue Date

Drawn by JHA INC


Checked by JHA INC


A010


Scale


Building Code Data Matrix, Parts 3 or 9 © Ontario Association of Architects


December, 2013

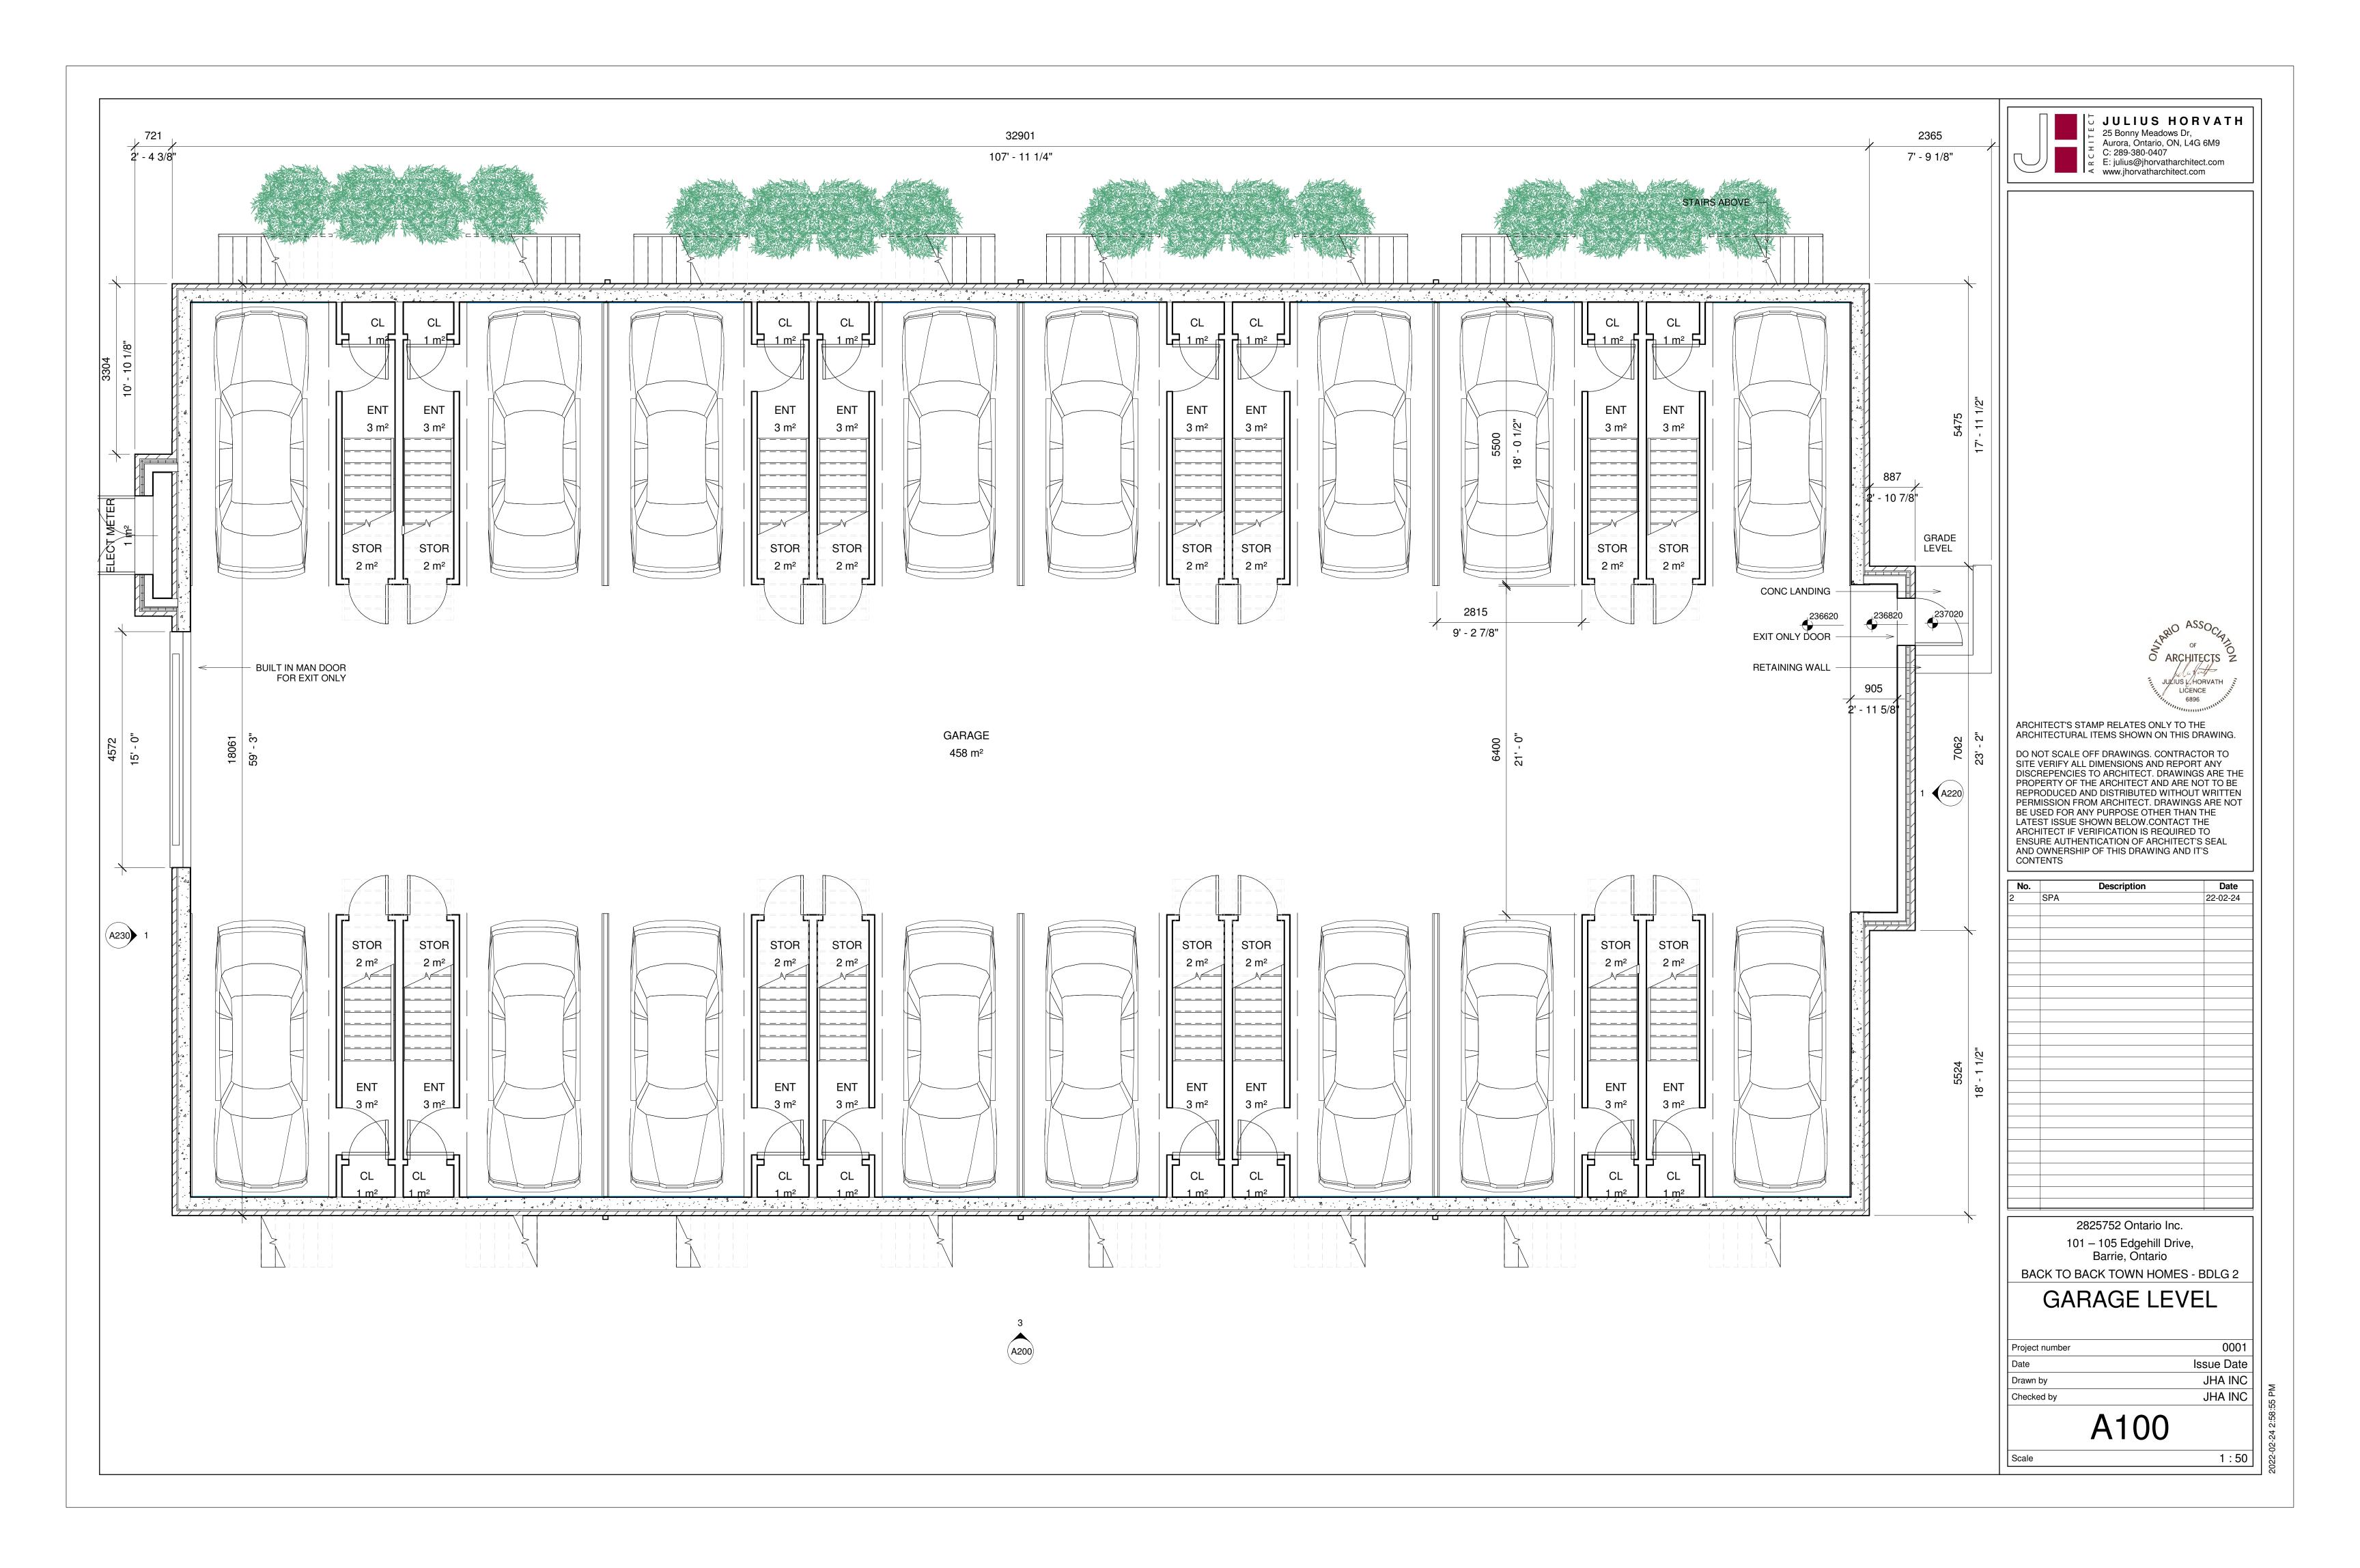


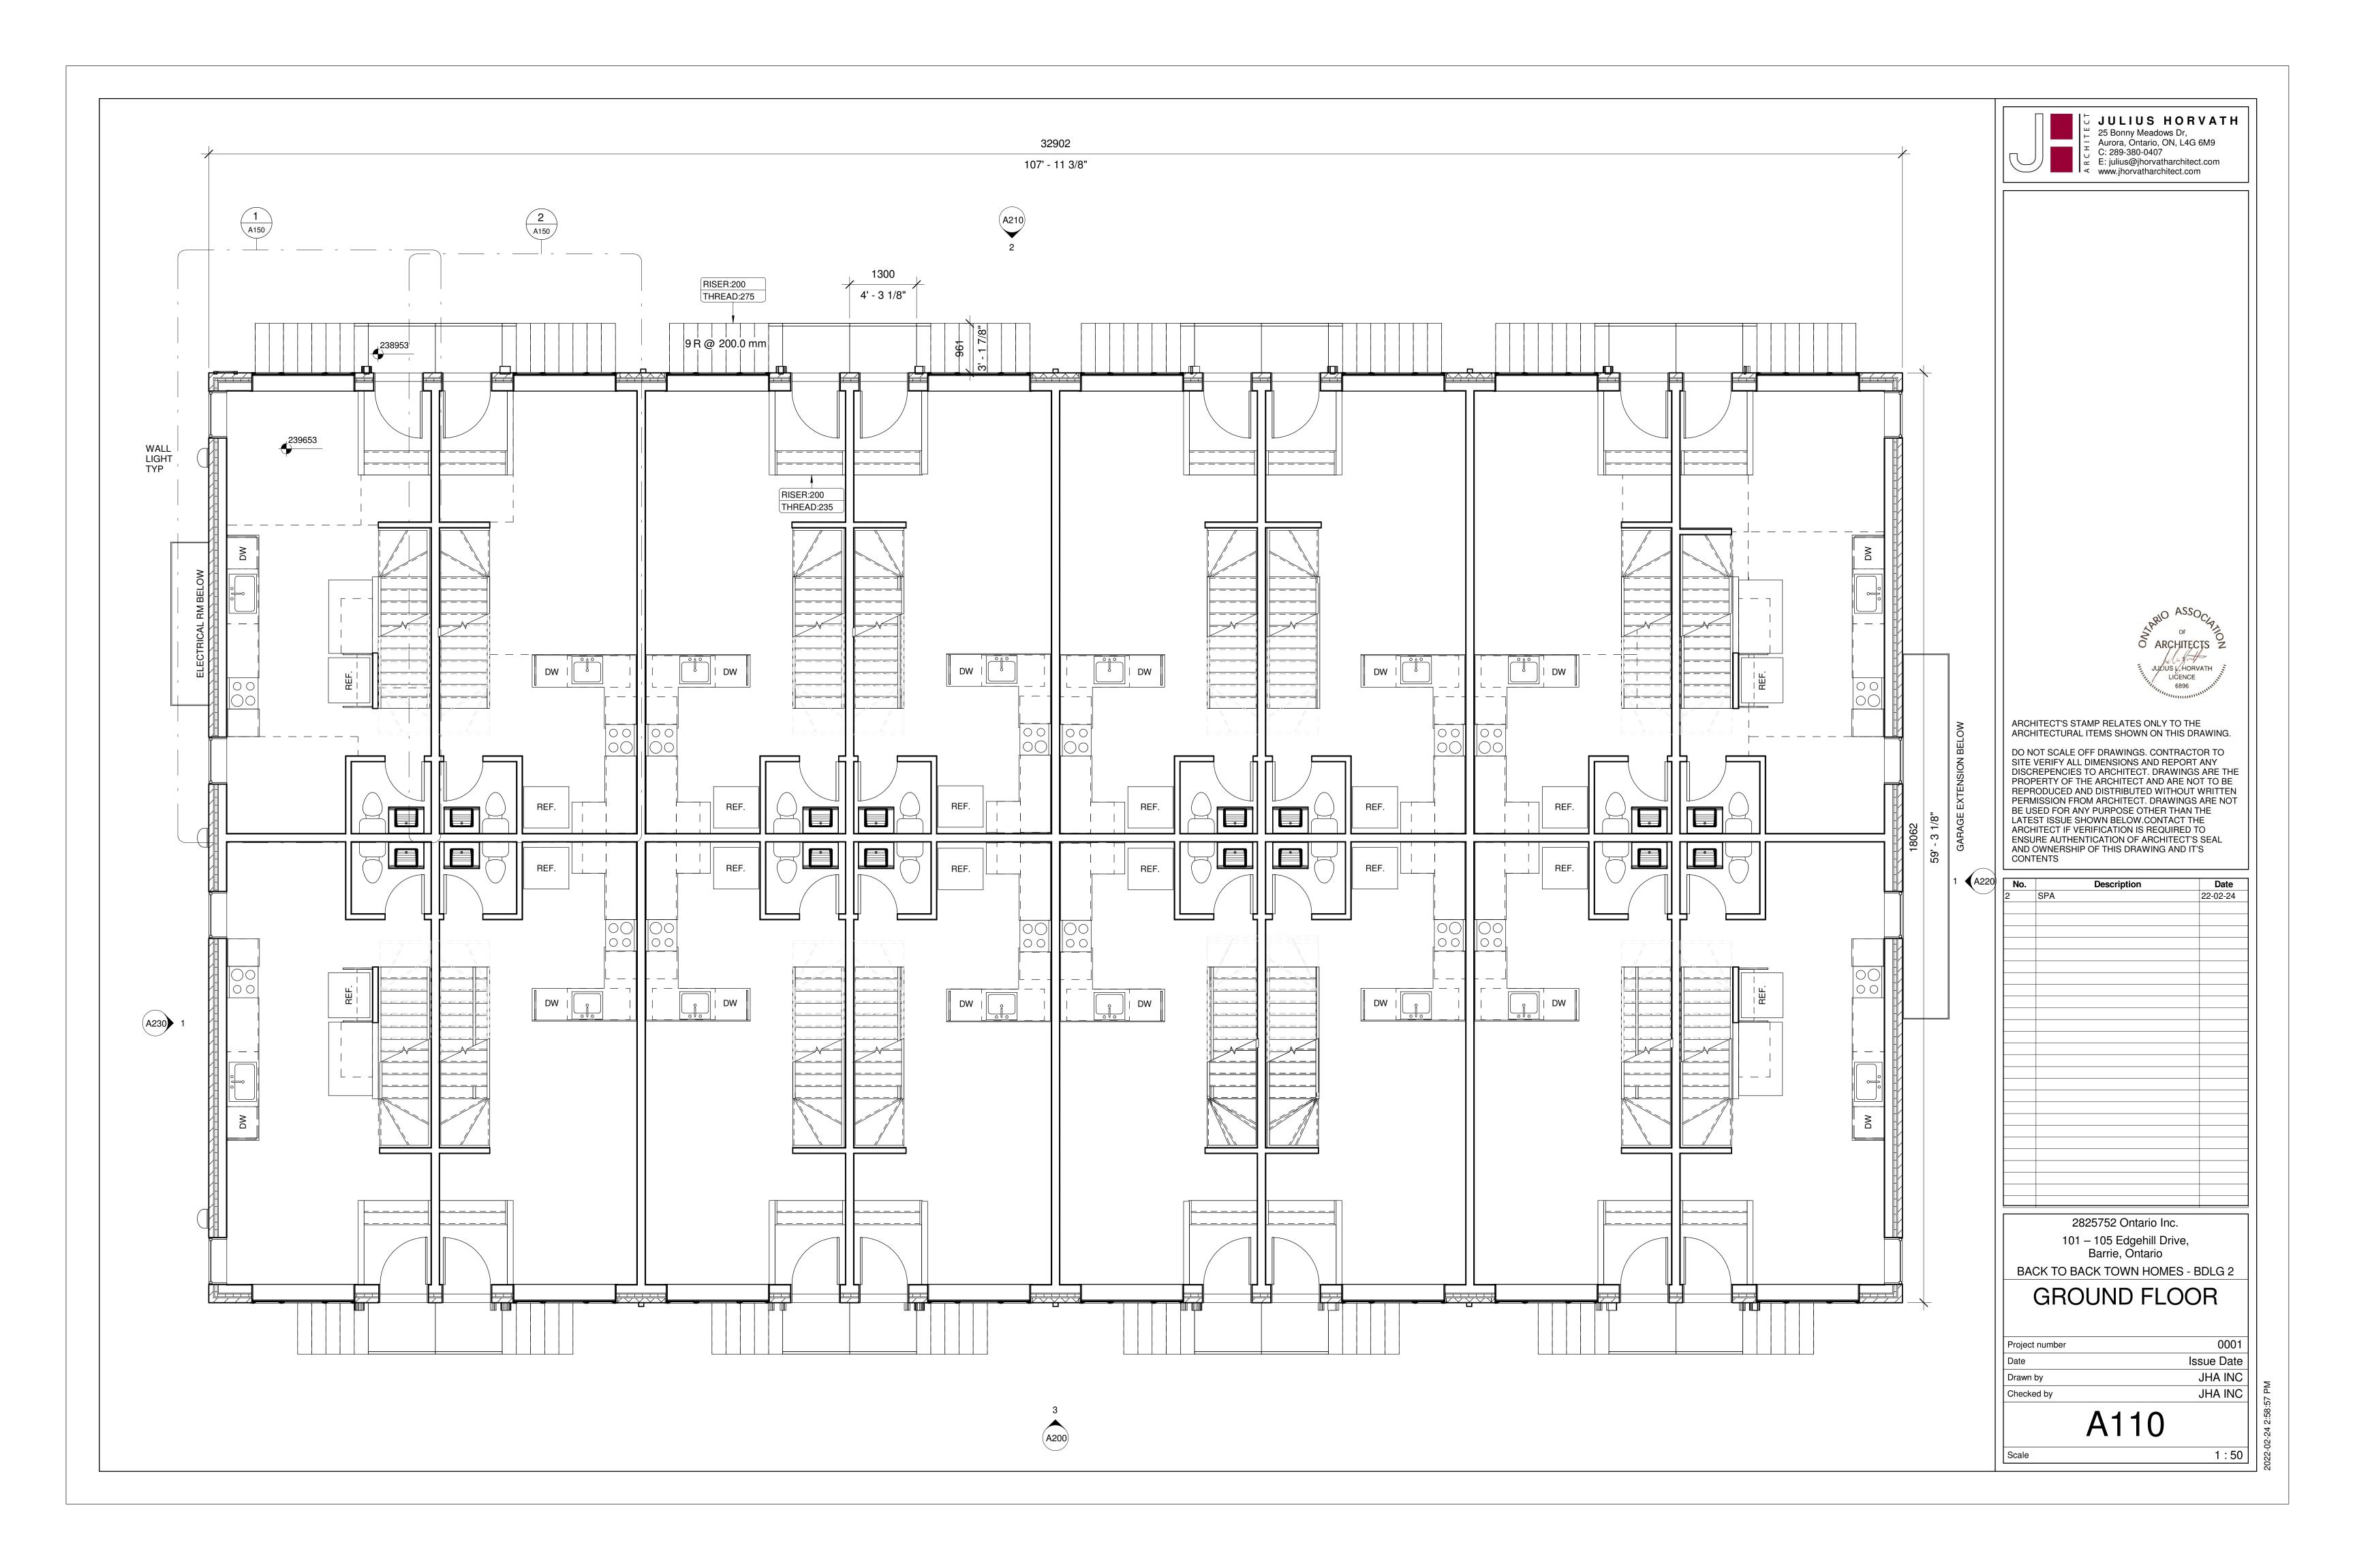

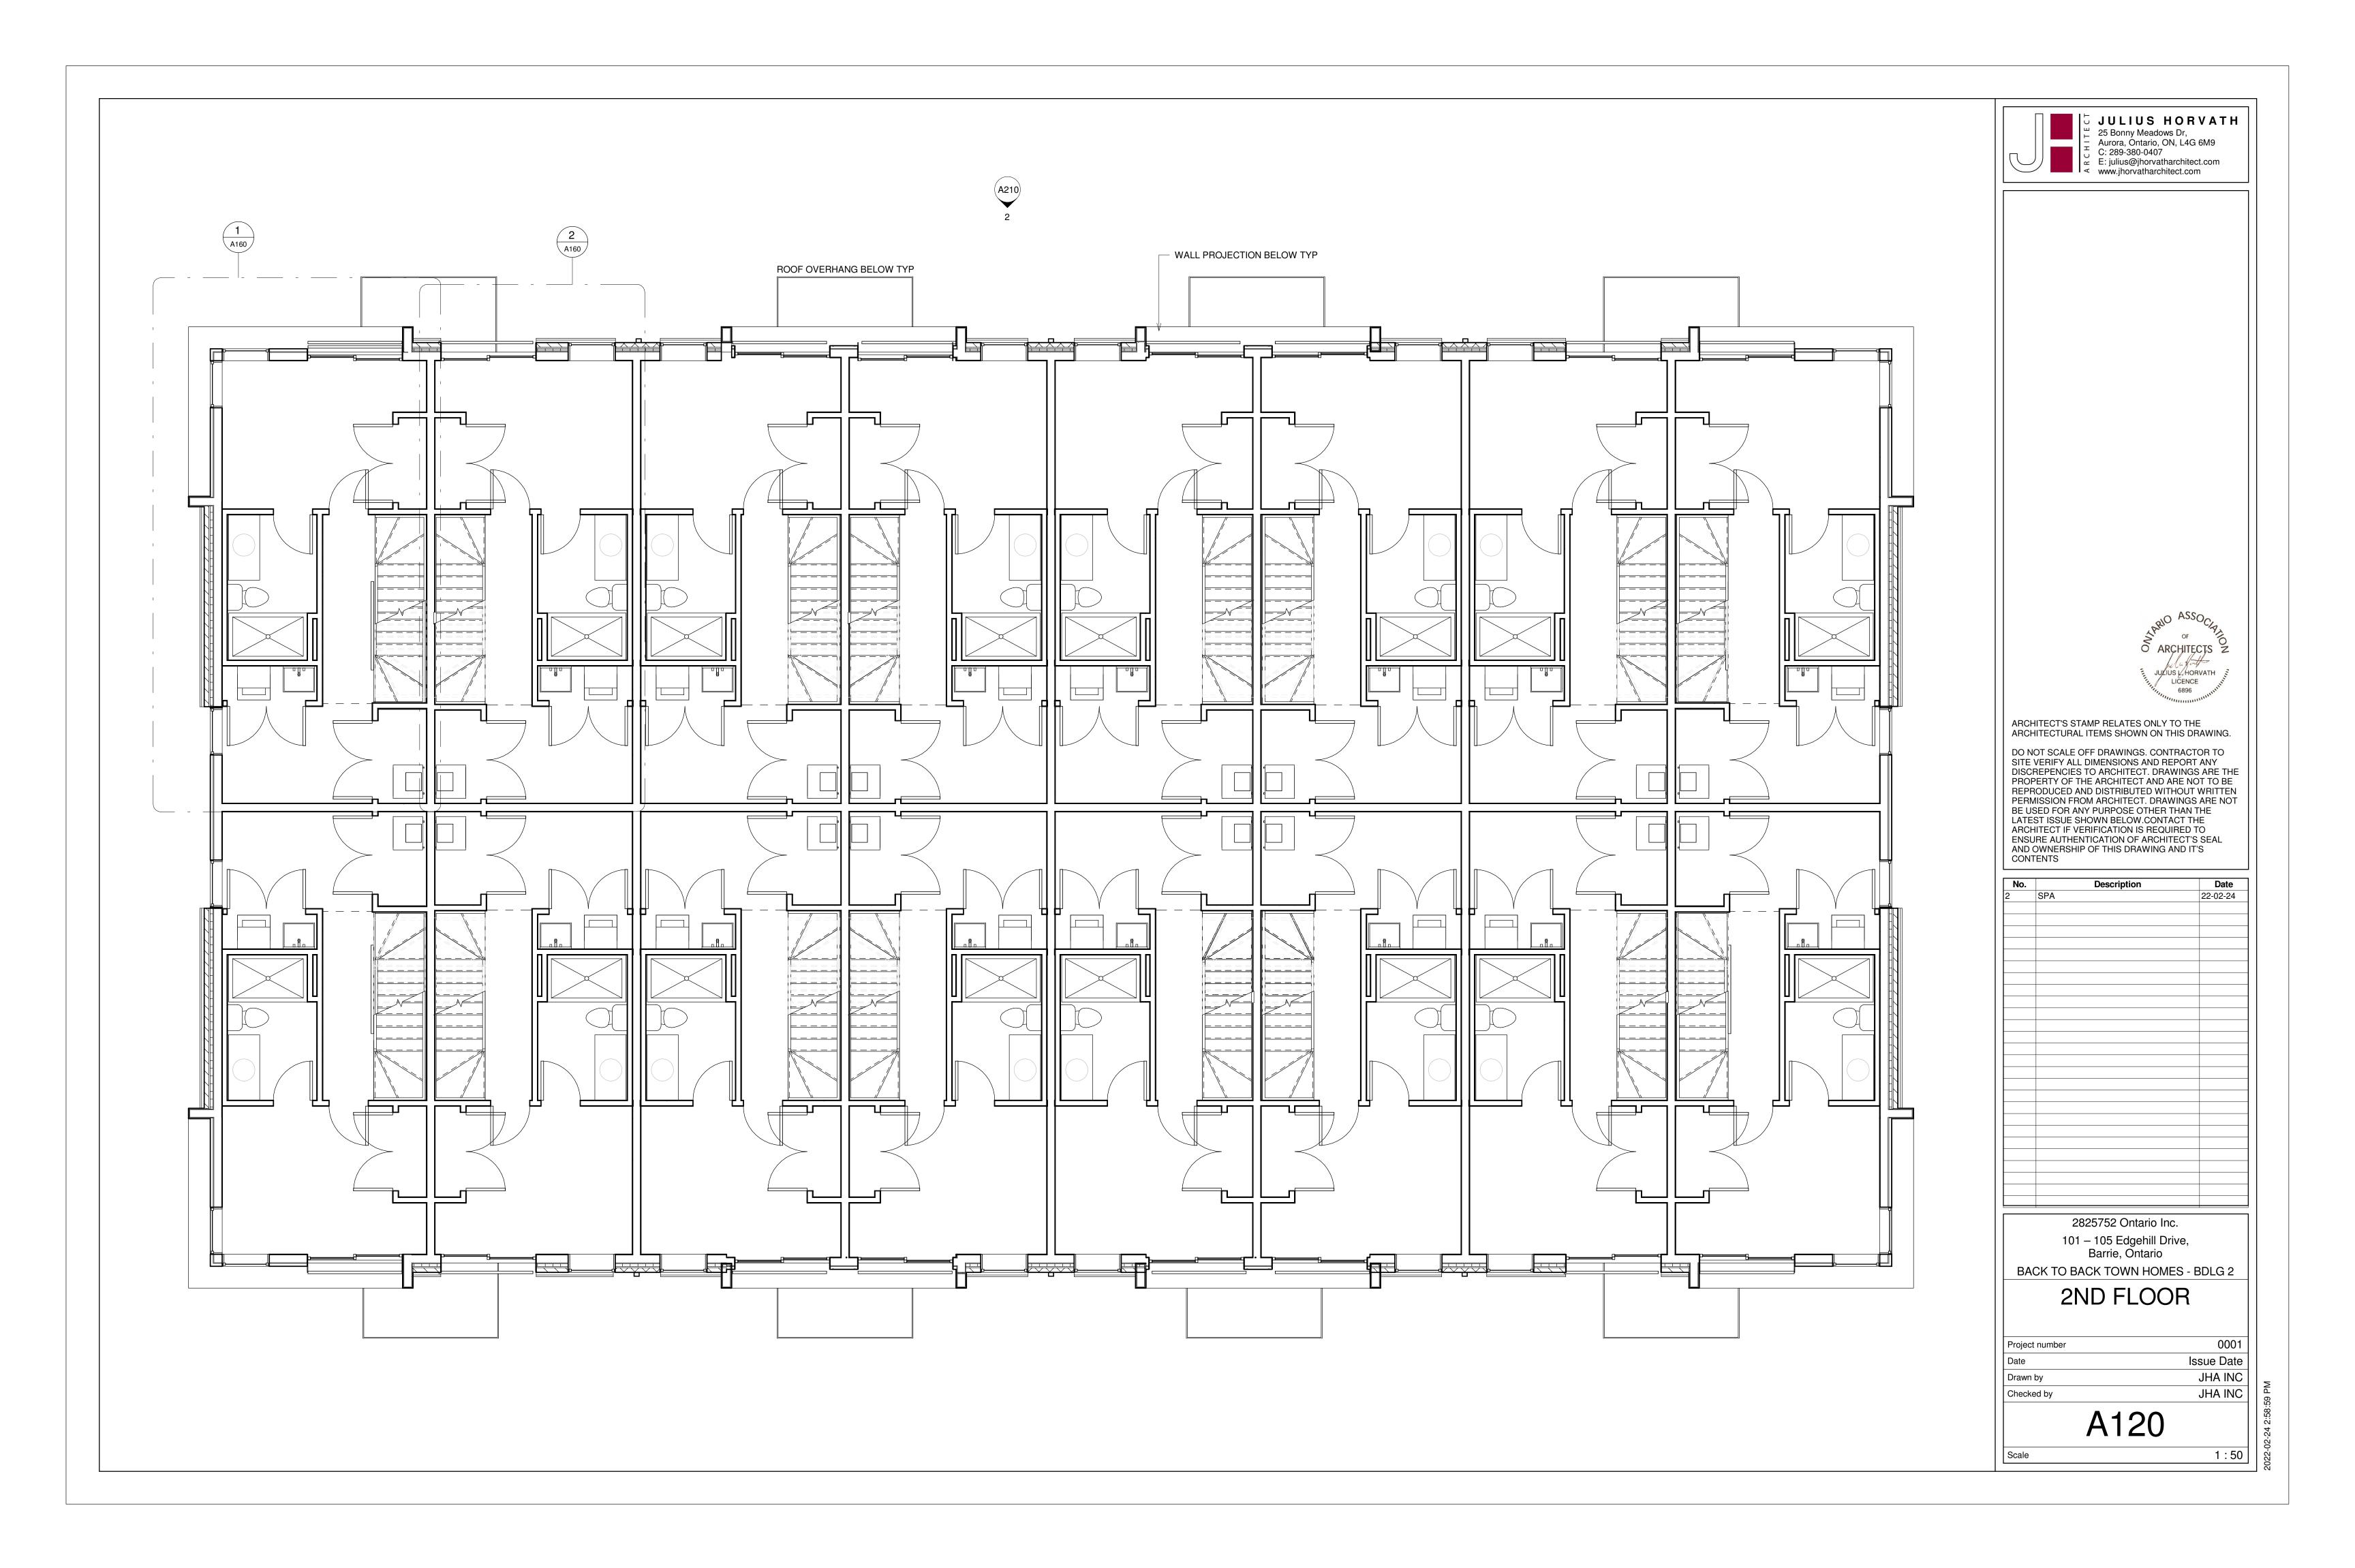

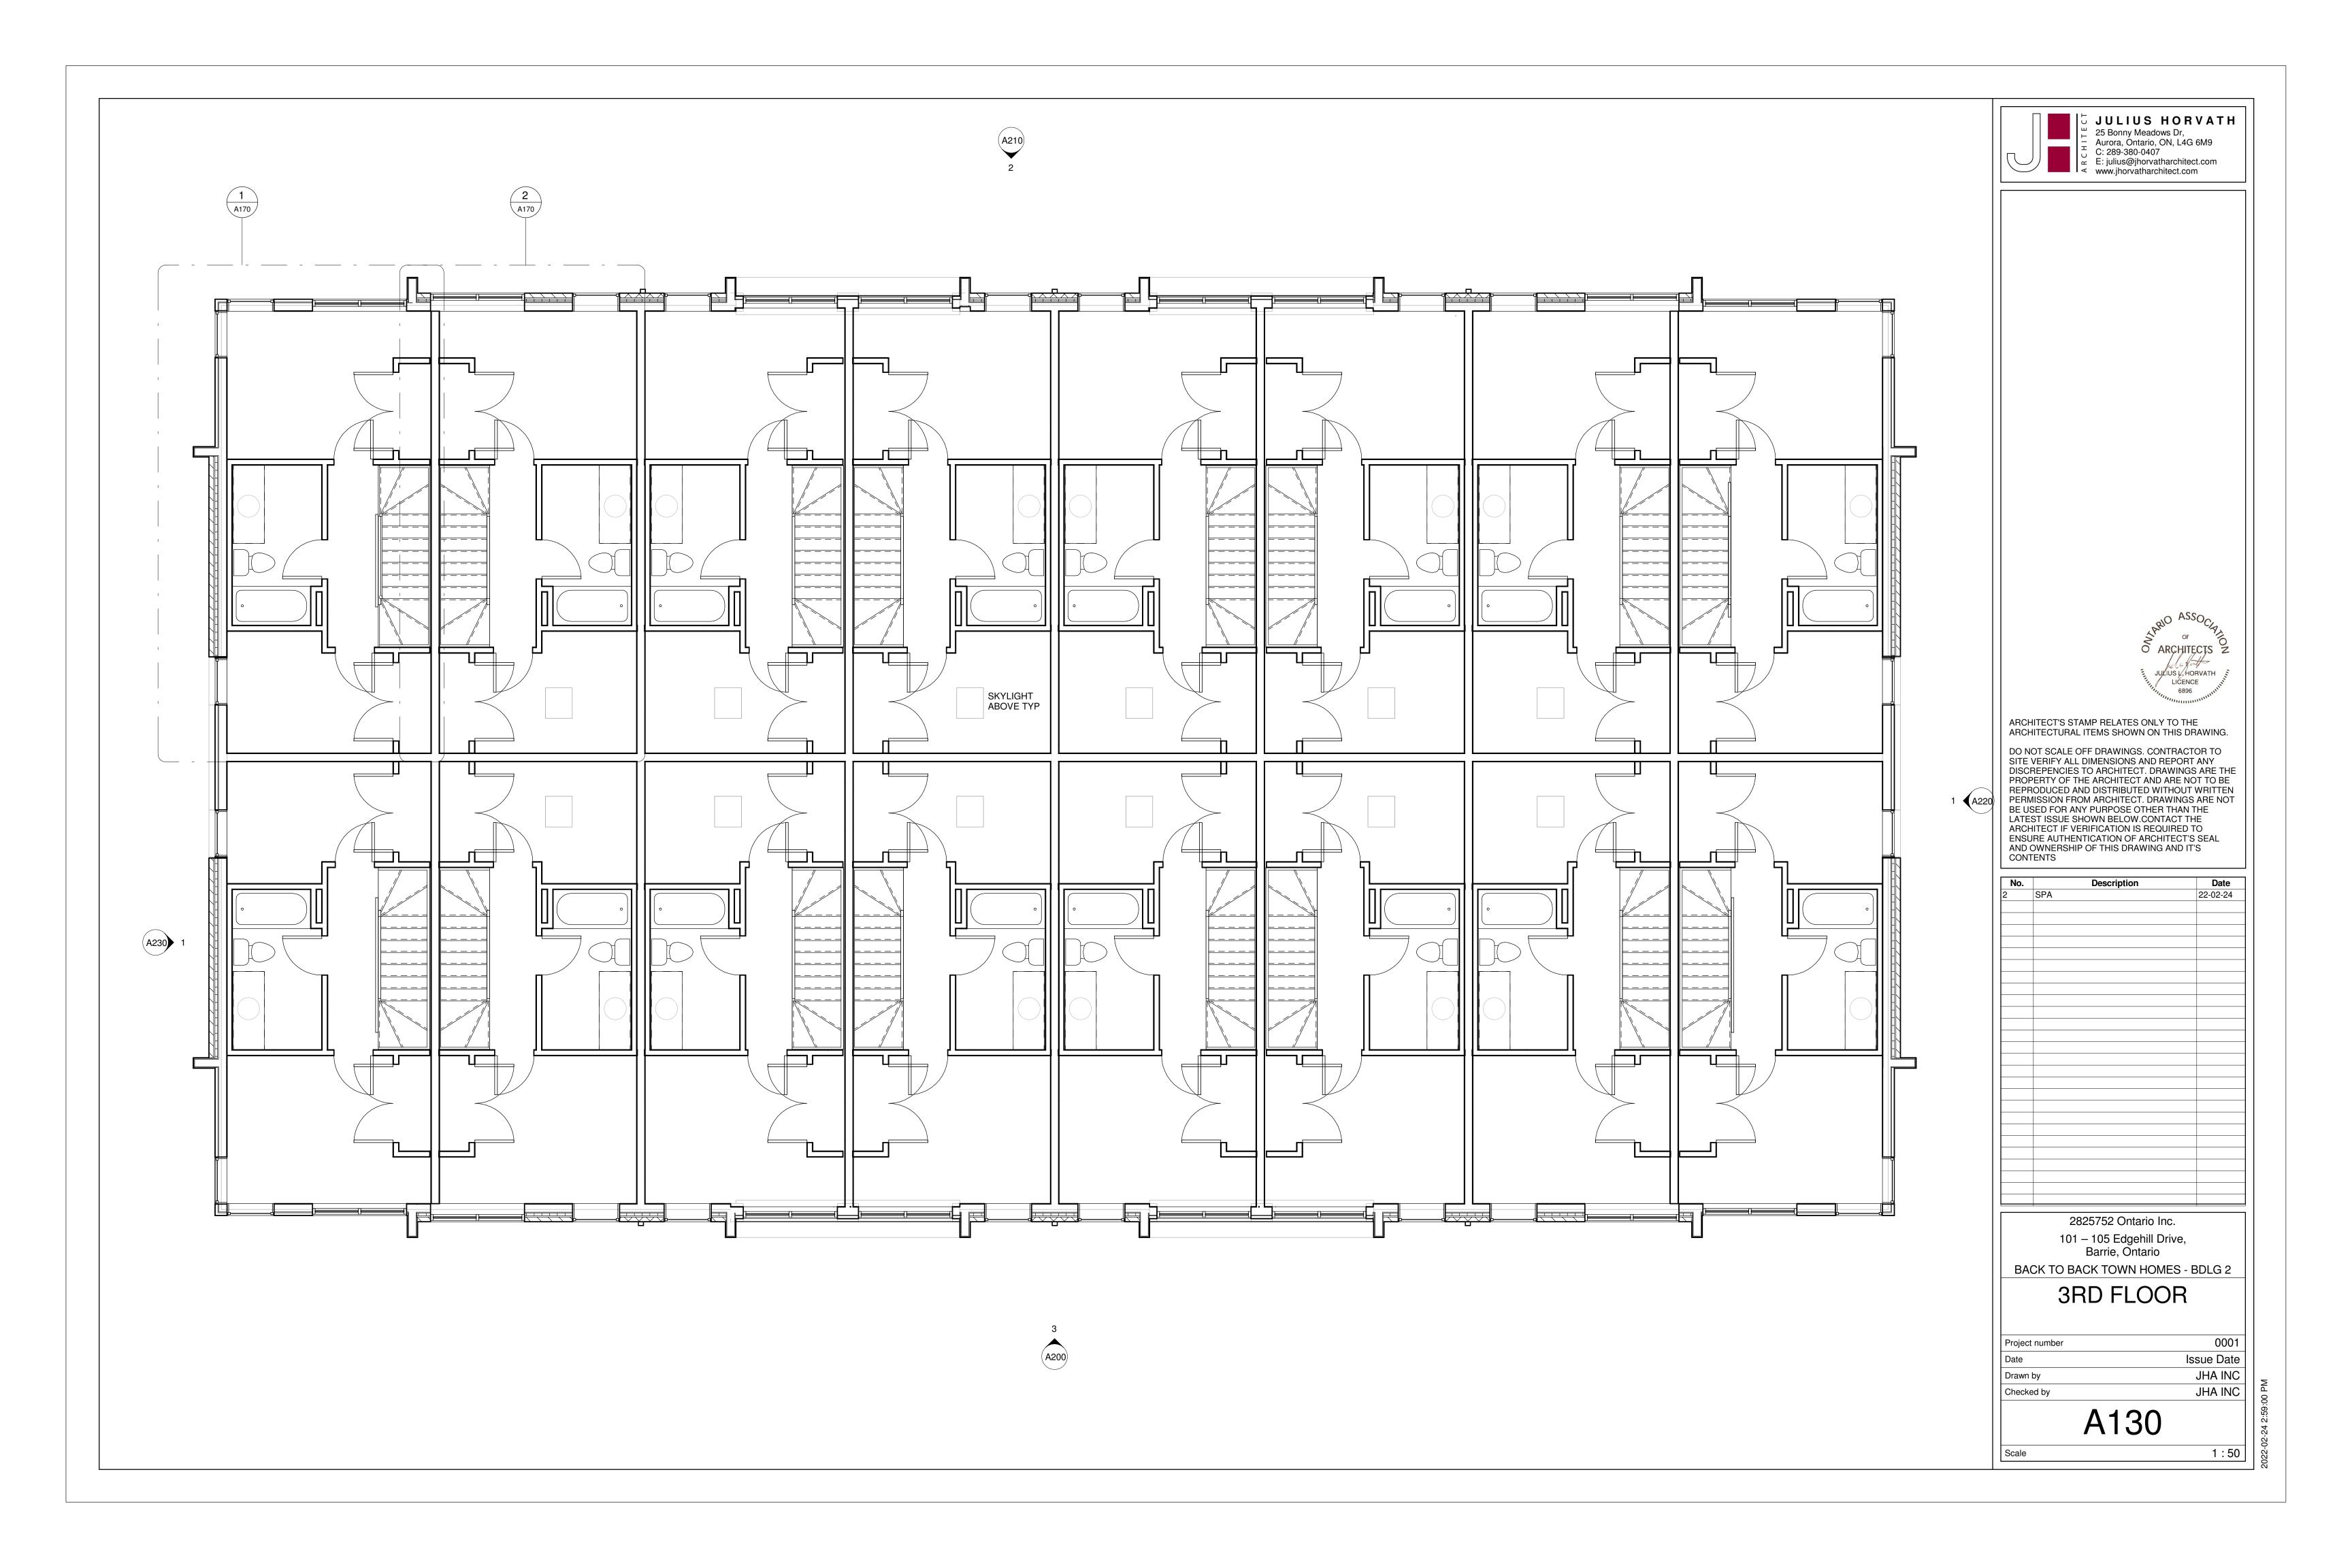

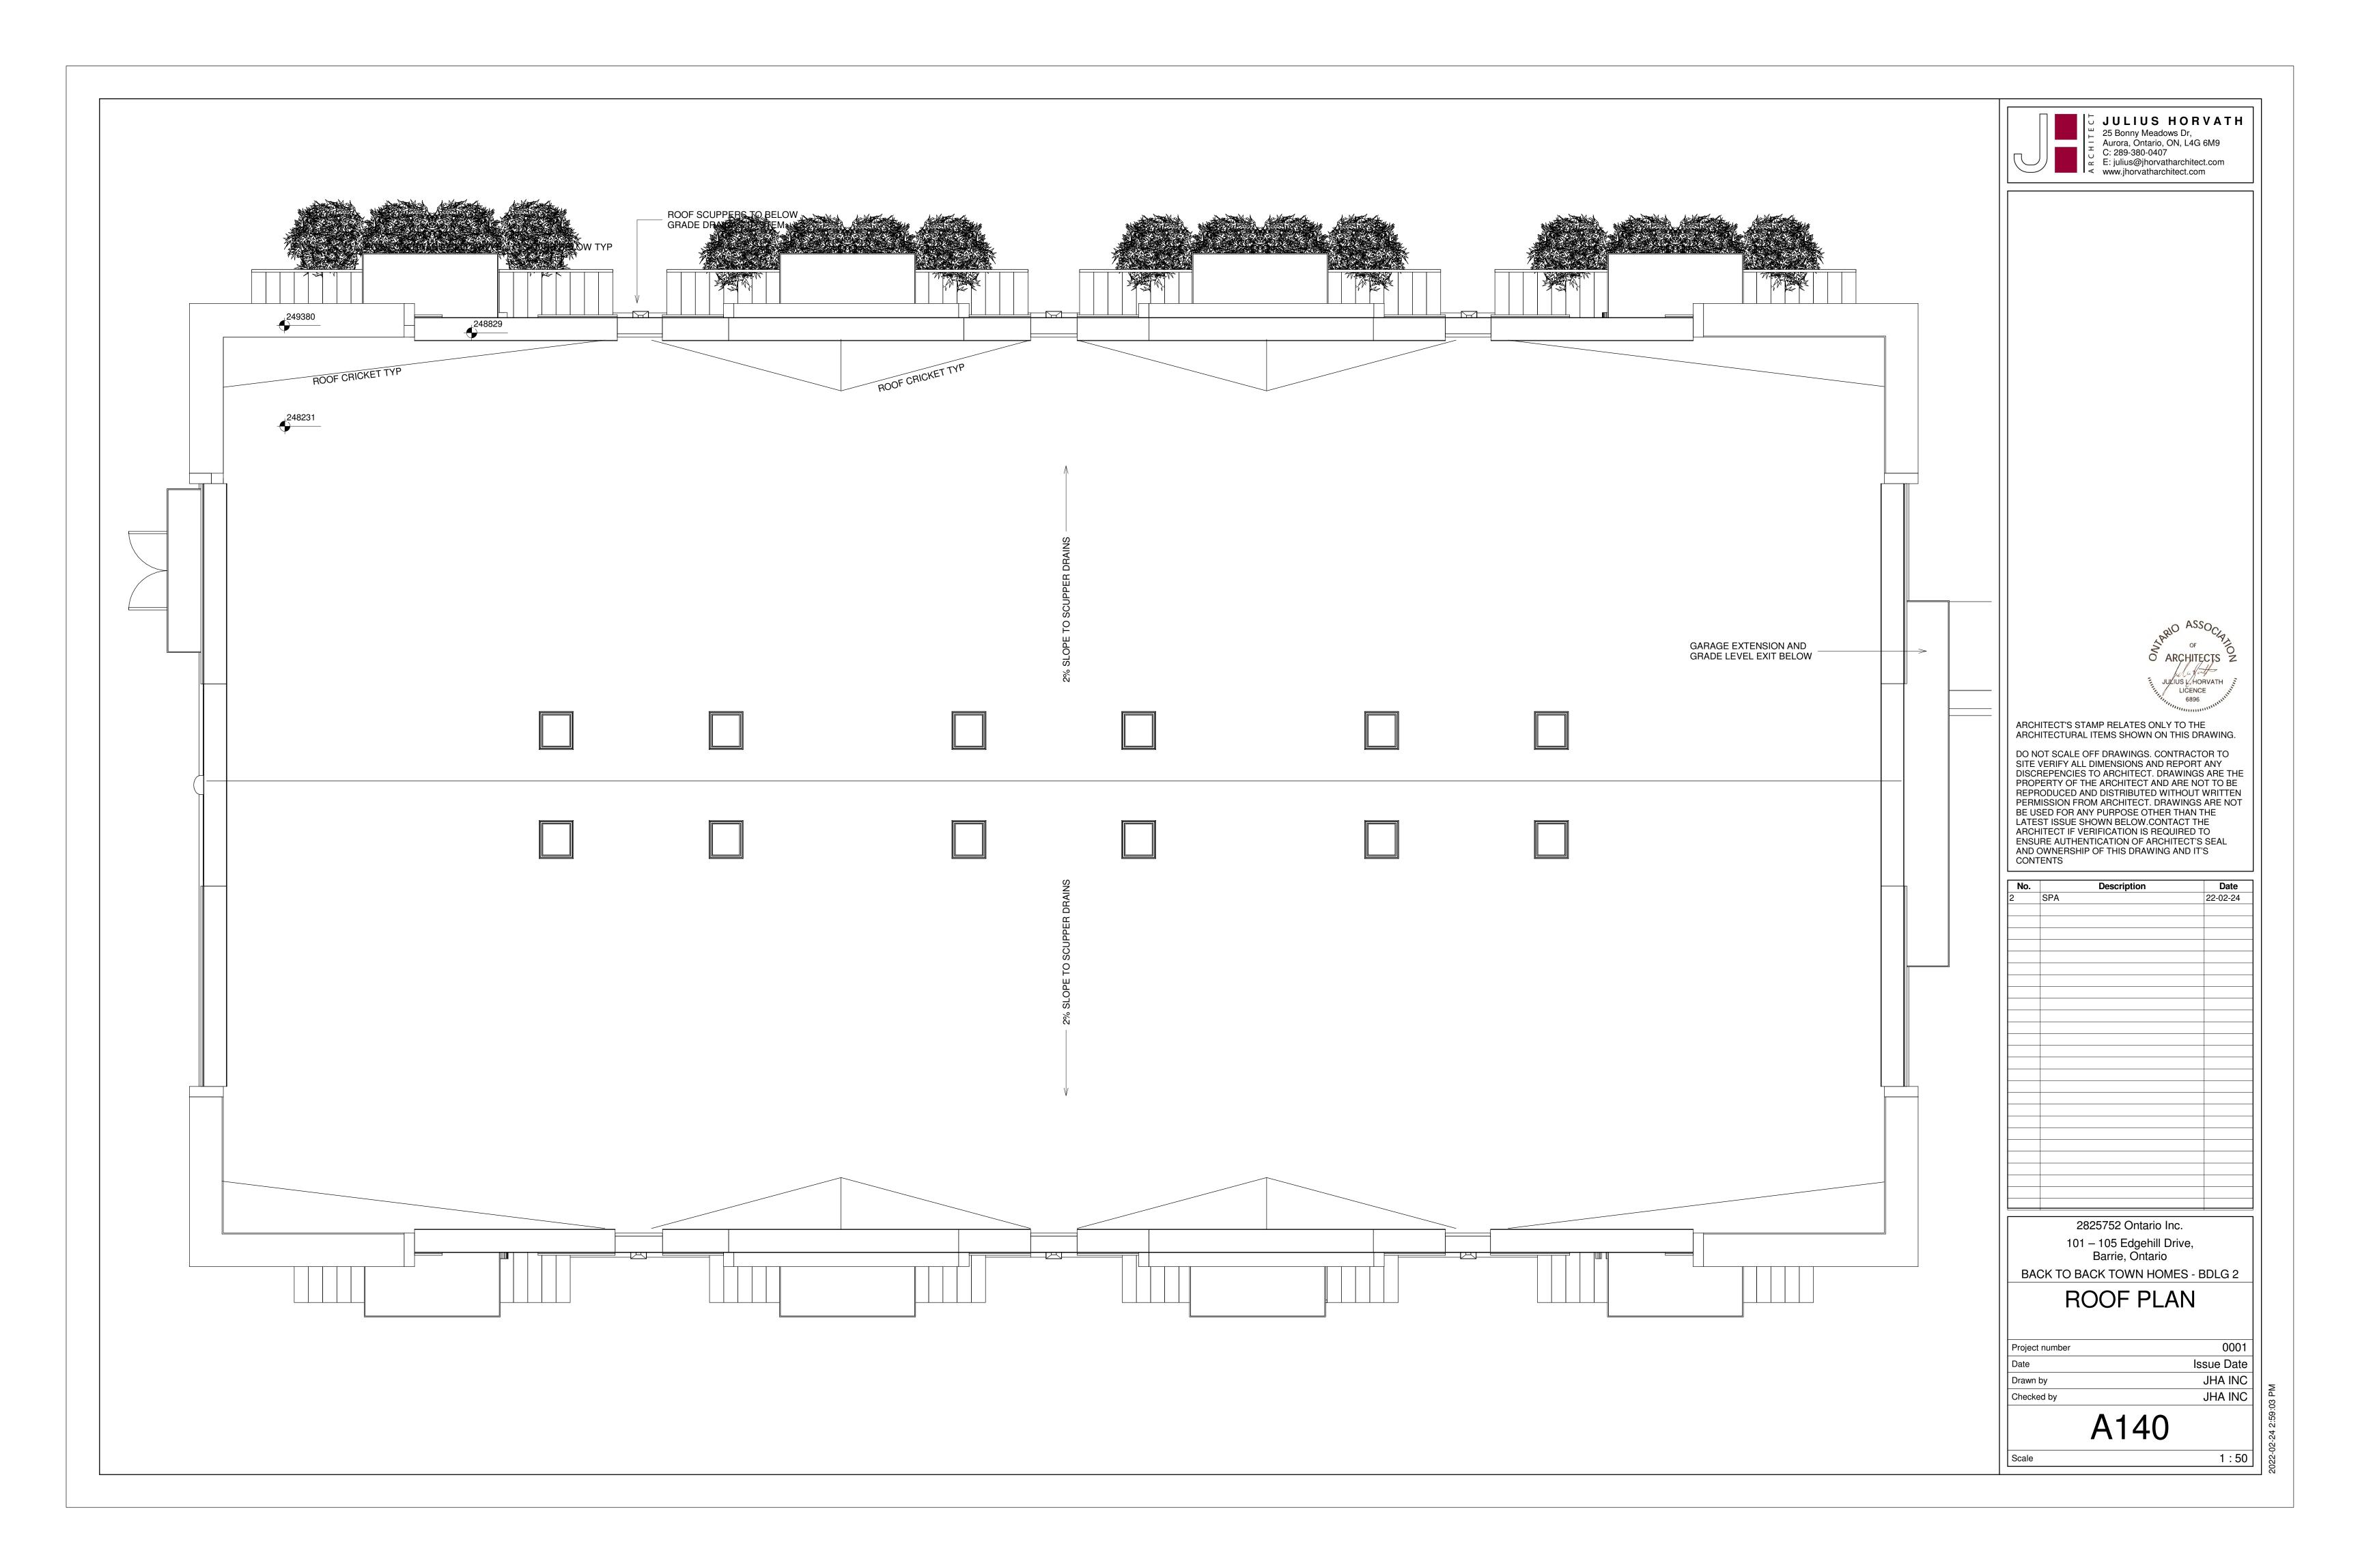

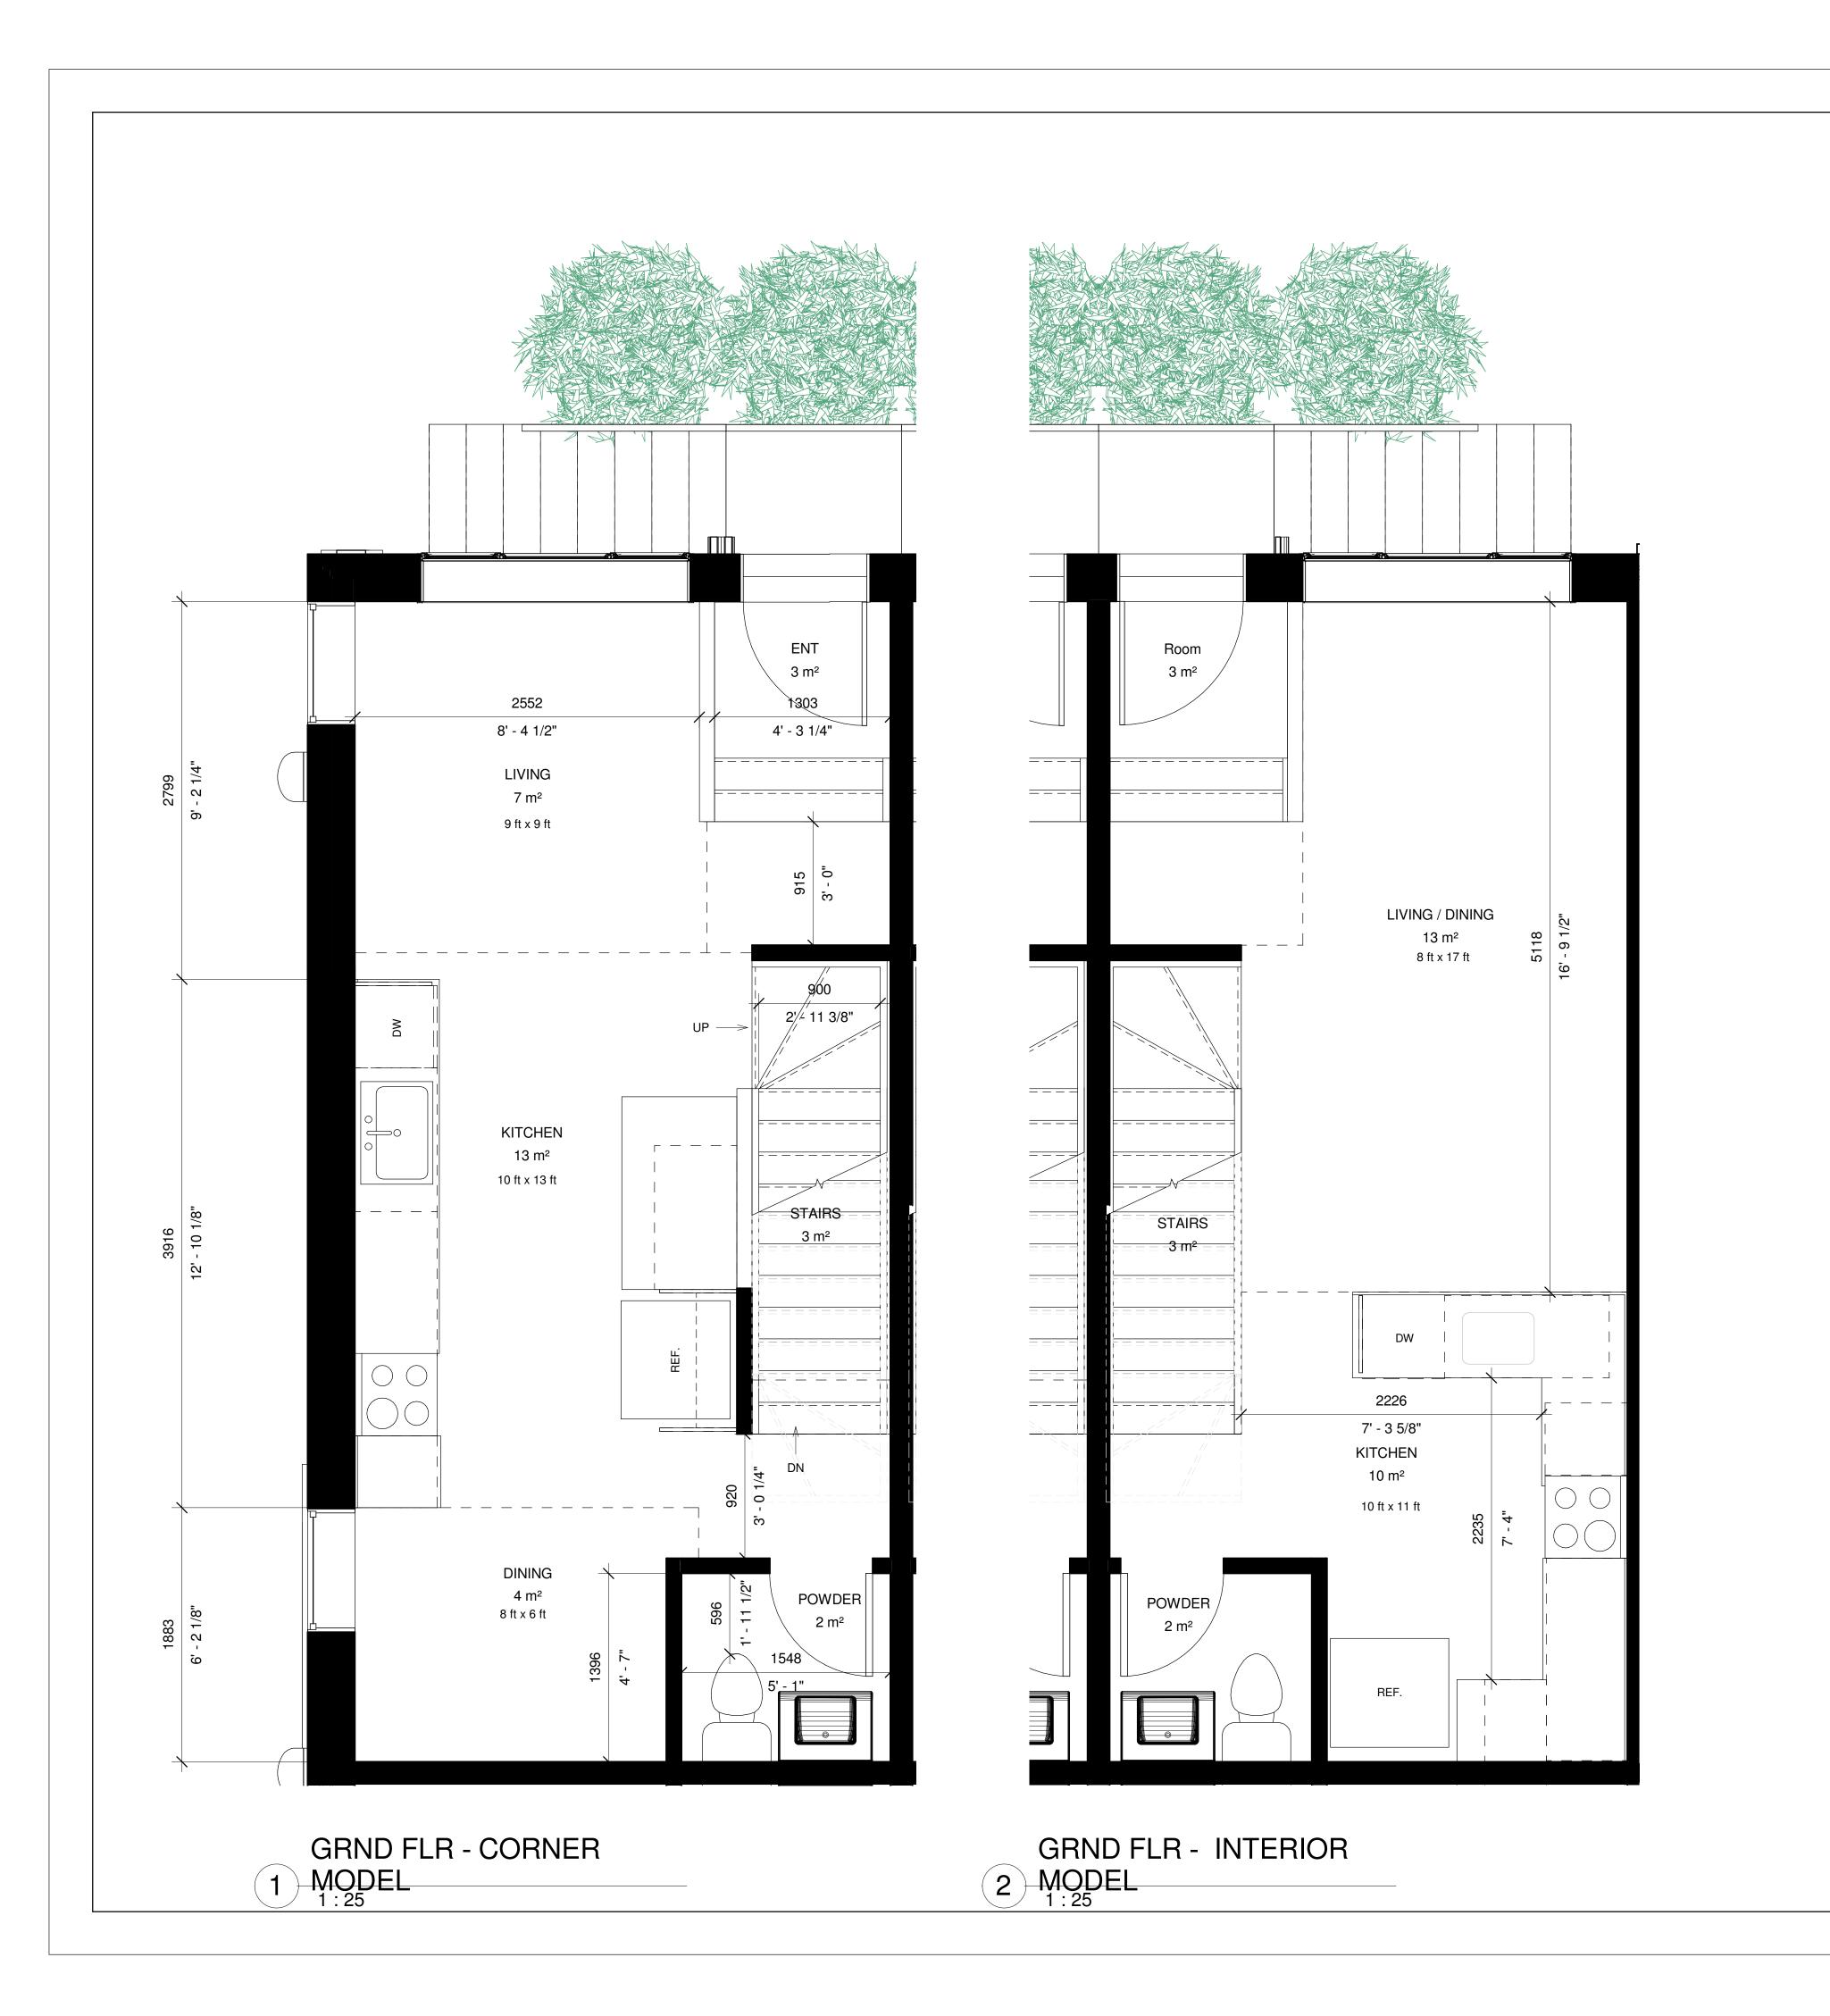





DO NOT SCALE OFF DRAWINGS. CONTRACTOR TO SITE VERIFY ALL DIMENSIONS AND REPORT ANY DISCREPENCIES TO ARCHITECT. DRAWINGS ARE THE PROPERTY OF THE ARCHITECT AND ARE NOT TO BE REPRODUCED AND DISTRIBUTED WITHOUT WRITTEN PERMISSION FROM ARCHITECT. DRAWINGS ARE NOT BE USED FOR ANY PURPOSE OTHER THAN THE LATEST ISSUE SHOWN BELOW.CONTACT THE ARCHITECT IF VERIFICATION IS REQUIRED TO ENSURE AUTHENTICATION OF ARCHITECT'S SEAL AND OWNERSHIP OF THIS DRAWING AND IT'S CONTENTS

No.	Description	Date
2	SPA	22-02-24

2825752 Ontario Inc. 101 – 105 Edgehill Drive, Barrie, Ontario


BACK TO BACK TOWN HOMES - BDLG 2

## UNIT TYPES GRND FLOOR

Project number	0001
Date	Issue Date
Drawn by	JHA INC
Checked by	JHA INC

A150

Scale

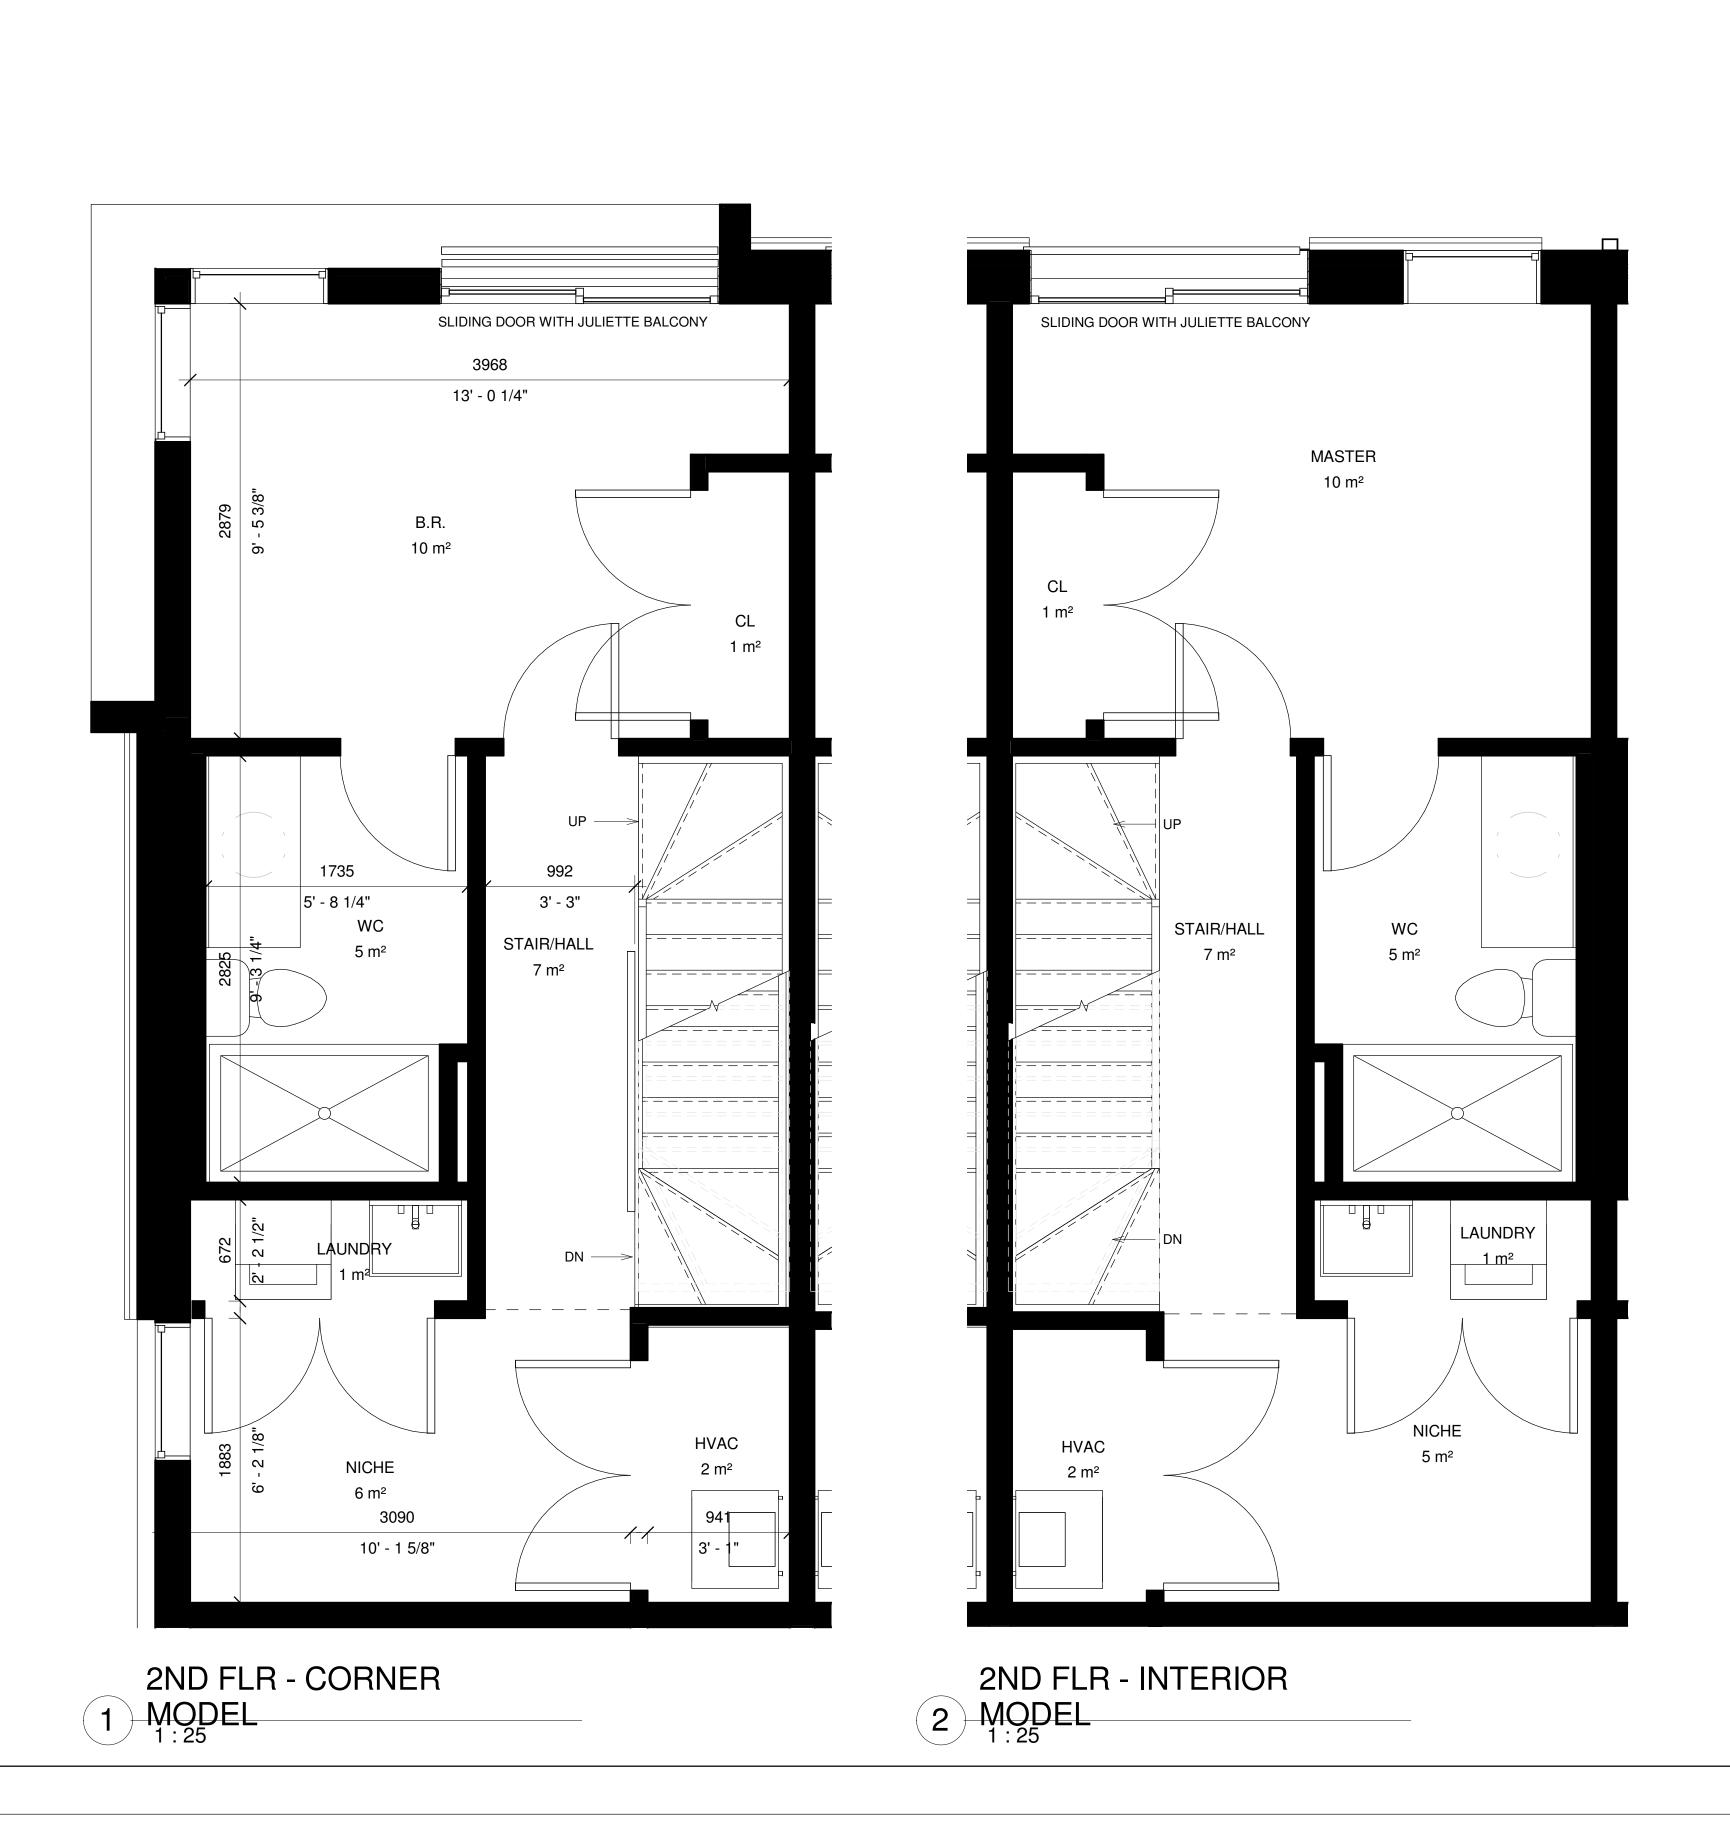





DO NOT SCALE OFF DRAWINGS. CONTRACTOR TO SITE VERIFY ALL DIMENSIONS AND REPORT ANY DISCREPENCIES TO ARCHITECT. DRAWINGS ARE THE PROPERTY OF THE ARCHITECT AND ARE NOT TO BE REPRODUCED AND DISTRIBUTED WITHOUT WRITTEN PERMISSION FROM ARCHITECT. DRAWINGS ARE NOT BE USED FOR ANY PURPOSE OTHER THAN THE LATEST ISSUE SHOWN BELOW.CONTACT THE ARCHITECT IF VERIFICATION IS REQUIRED TO ENSURE AUTHENTICATION OF ARCHITECT'S SEAL AND OWNERSHIP OF THIS DRAWING AND IT'S CONTENTS

No.	Description	Date
2	SPA	22-02-24
	2825752 Ontario In	

101 – 105 Edgehill Drive, Barrie, Ontario

BACK TO BACK TOWN HOMES - BDLG 2

# UNITS TYPES 2ND FLOOR

Project number 0001


Date Issue Date

Drawn by JHA INC

Checked by JHA INC

A160

Scale

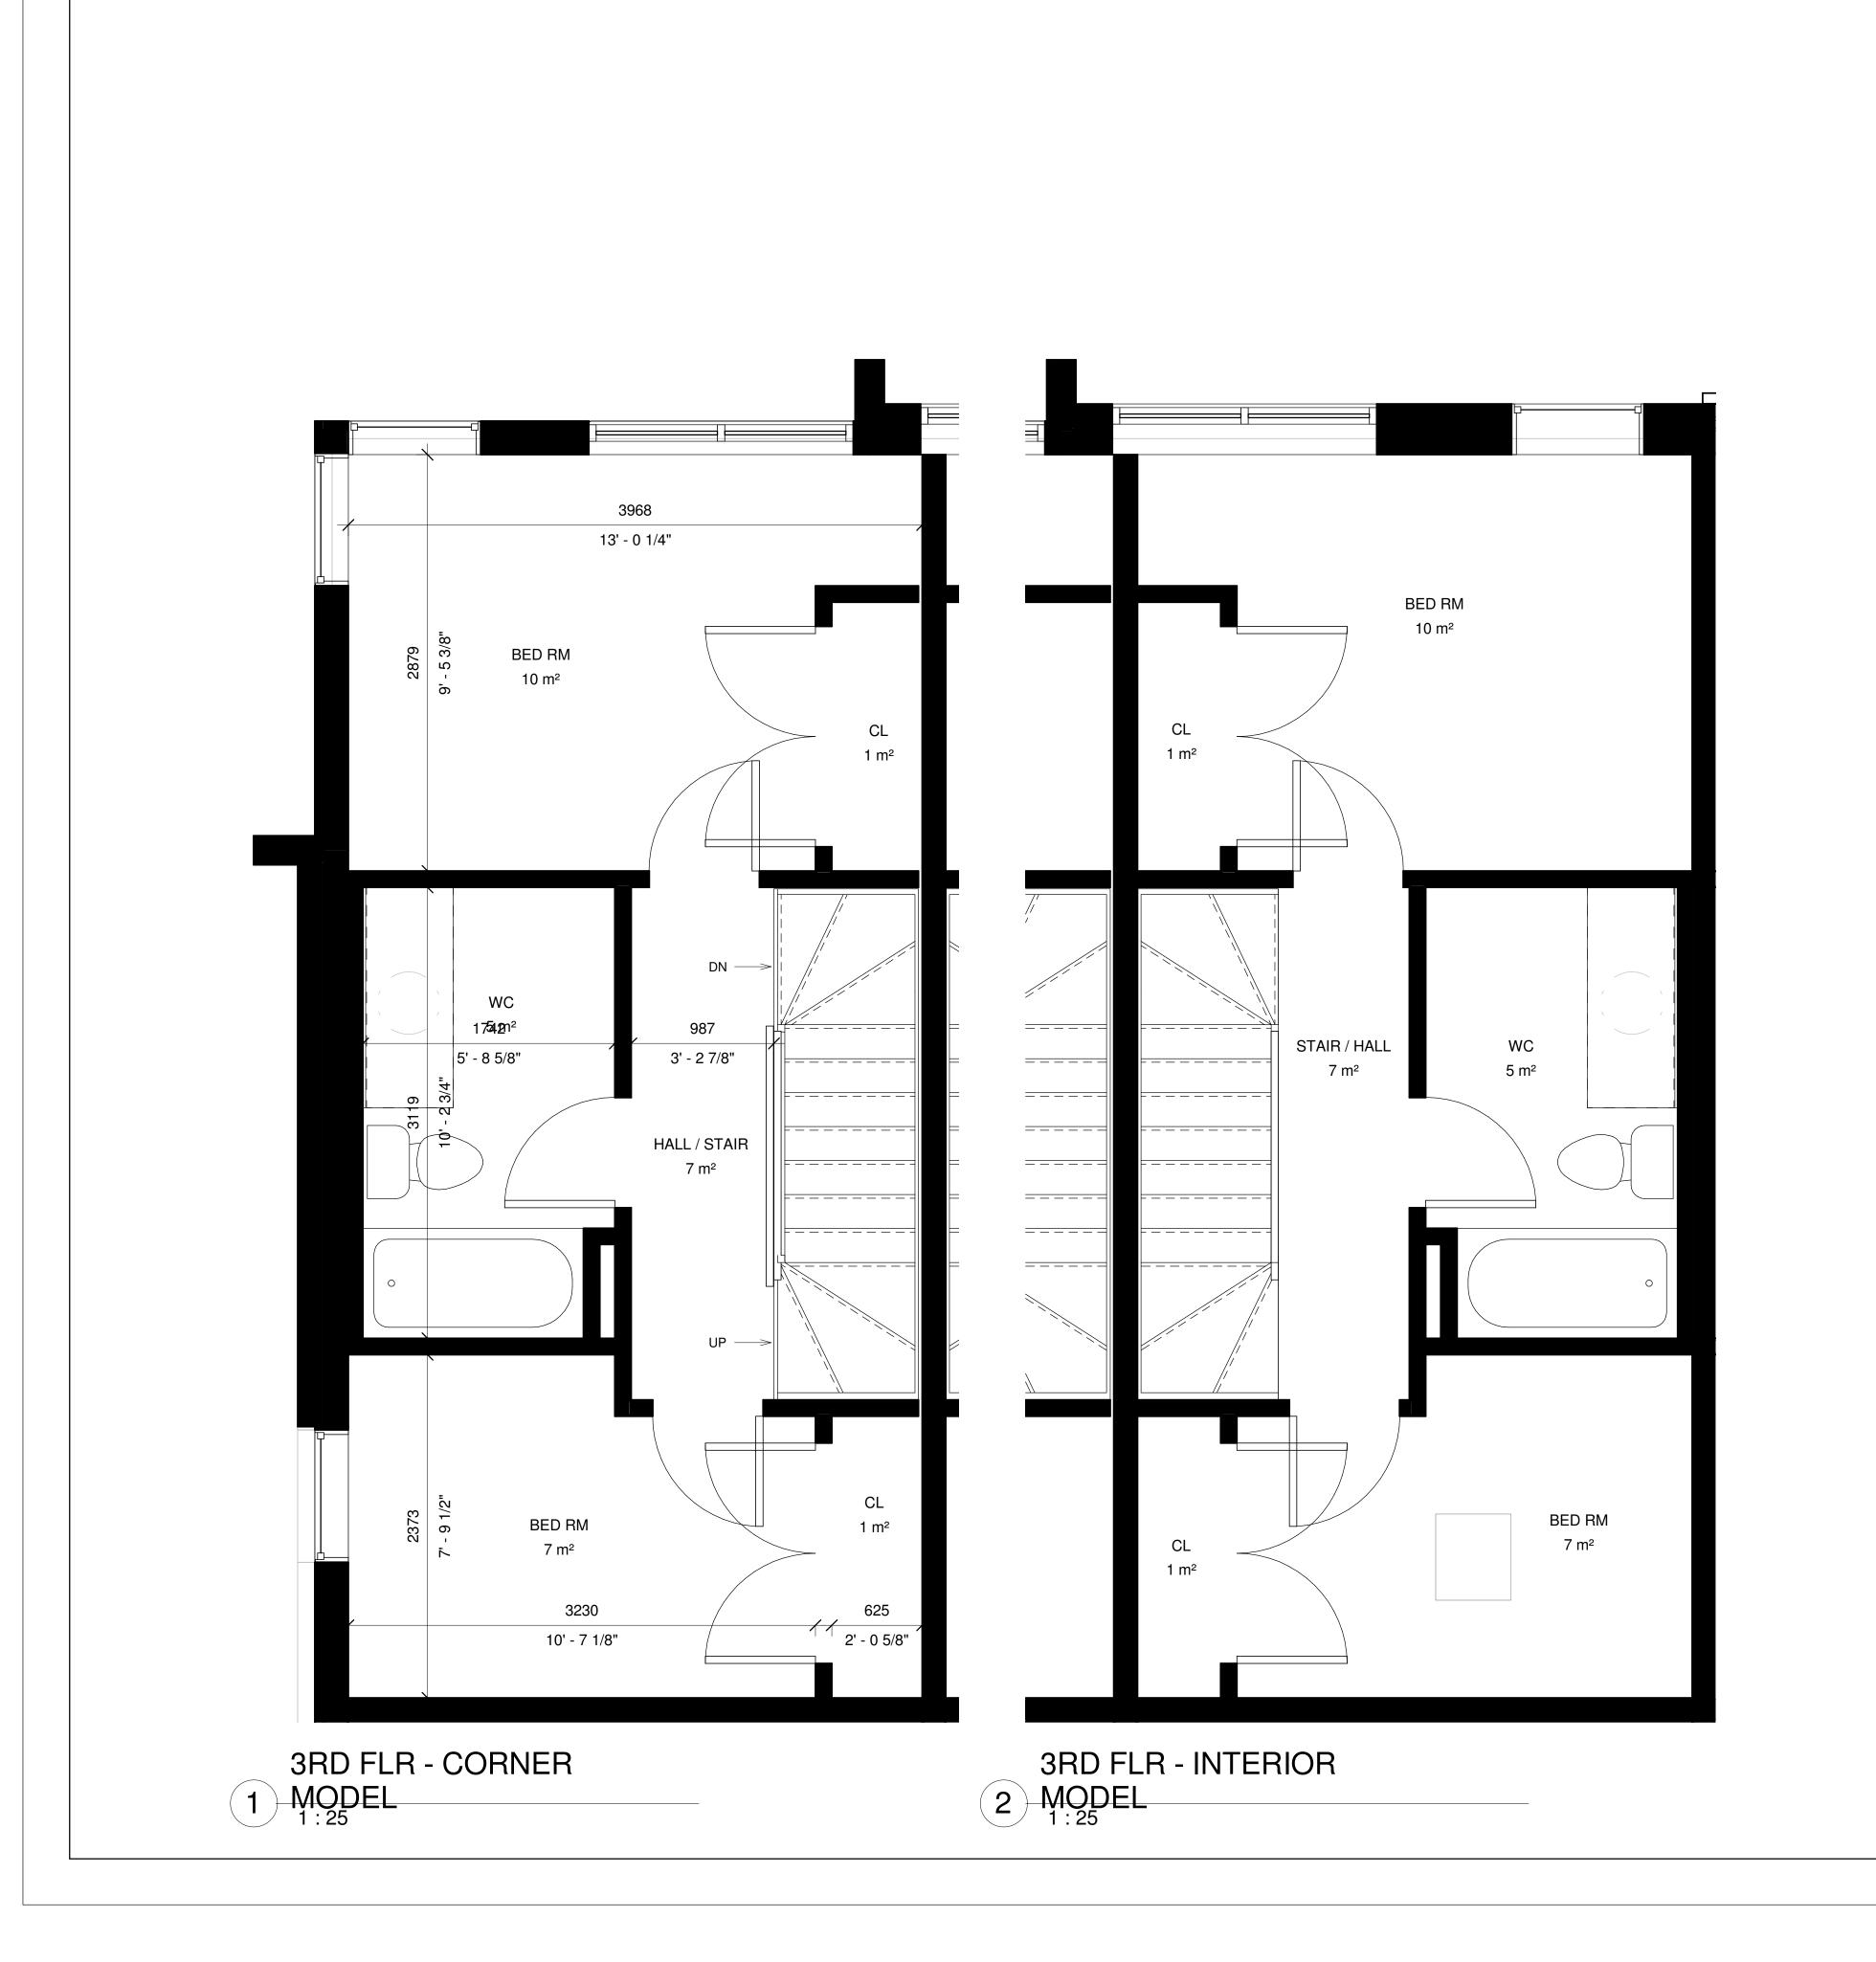





DO NOT SCALE OFF DRAWINGS. CONTRACTOR TO SITE VERIFY ALL DIMENSIONS AND REPORT ANY DISCREPENCIES TO ARCHITECT. DRAWINGS ARE THE PROPERTY OF THE ARCHITECT AND ARE NOT TO BE REPRODUCED AND DISTRIBUTED WITHOUT WRITTEN PERMISSION FROM ARCHITECT. DRAWINGS ARE NOT BE USED FOR ANY PURPOSE OTHER THAN THE LATEST ISSUE SHOWN BELOW.CONTACT THE ARCHITECT IF VERIFICATION IS REQUIRED TO ENSURE AUTHENTICATION OF ARCHITECT'S SEAL AND OWNERSHIP OF THIS DRAWING AND IT'S CONTENTS

No.	Description	Date
2	SPA	22-02-24

2825752 Ontario Inc. 101 – 105 Edgehill Drive, Barrie, Ontario


BACK TO BACK TOWN HOMES - BDLG 2

### UNIT TYPES 3RD FLOOR

Project number	0001
Date	Issue Date
Drawn by	JHA INC
Checked by	JHA INC

A170

Scale

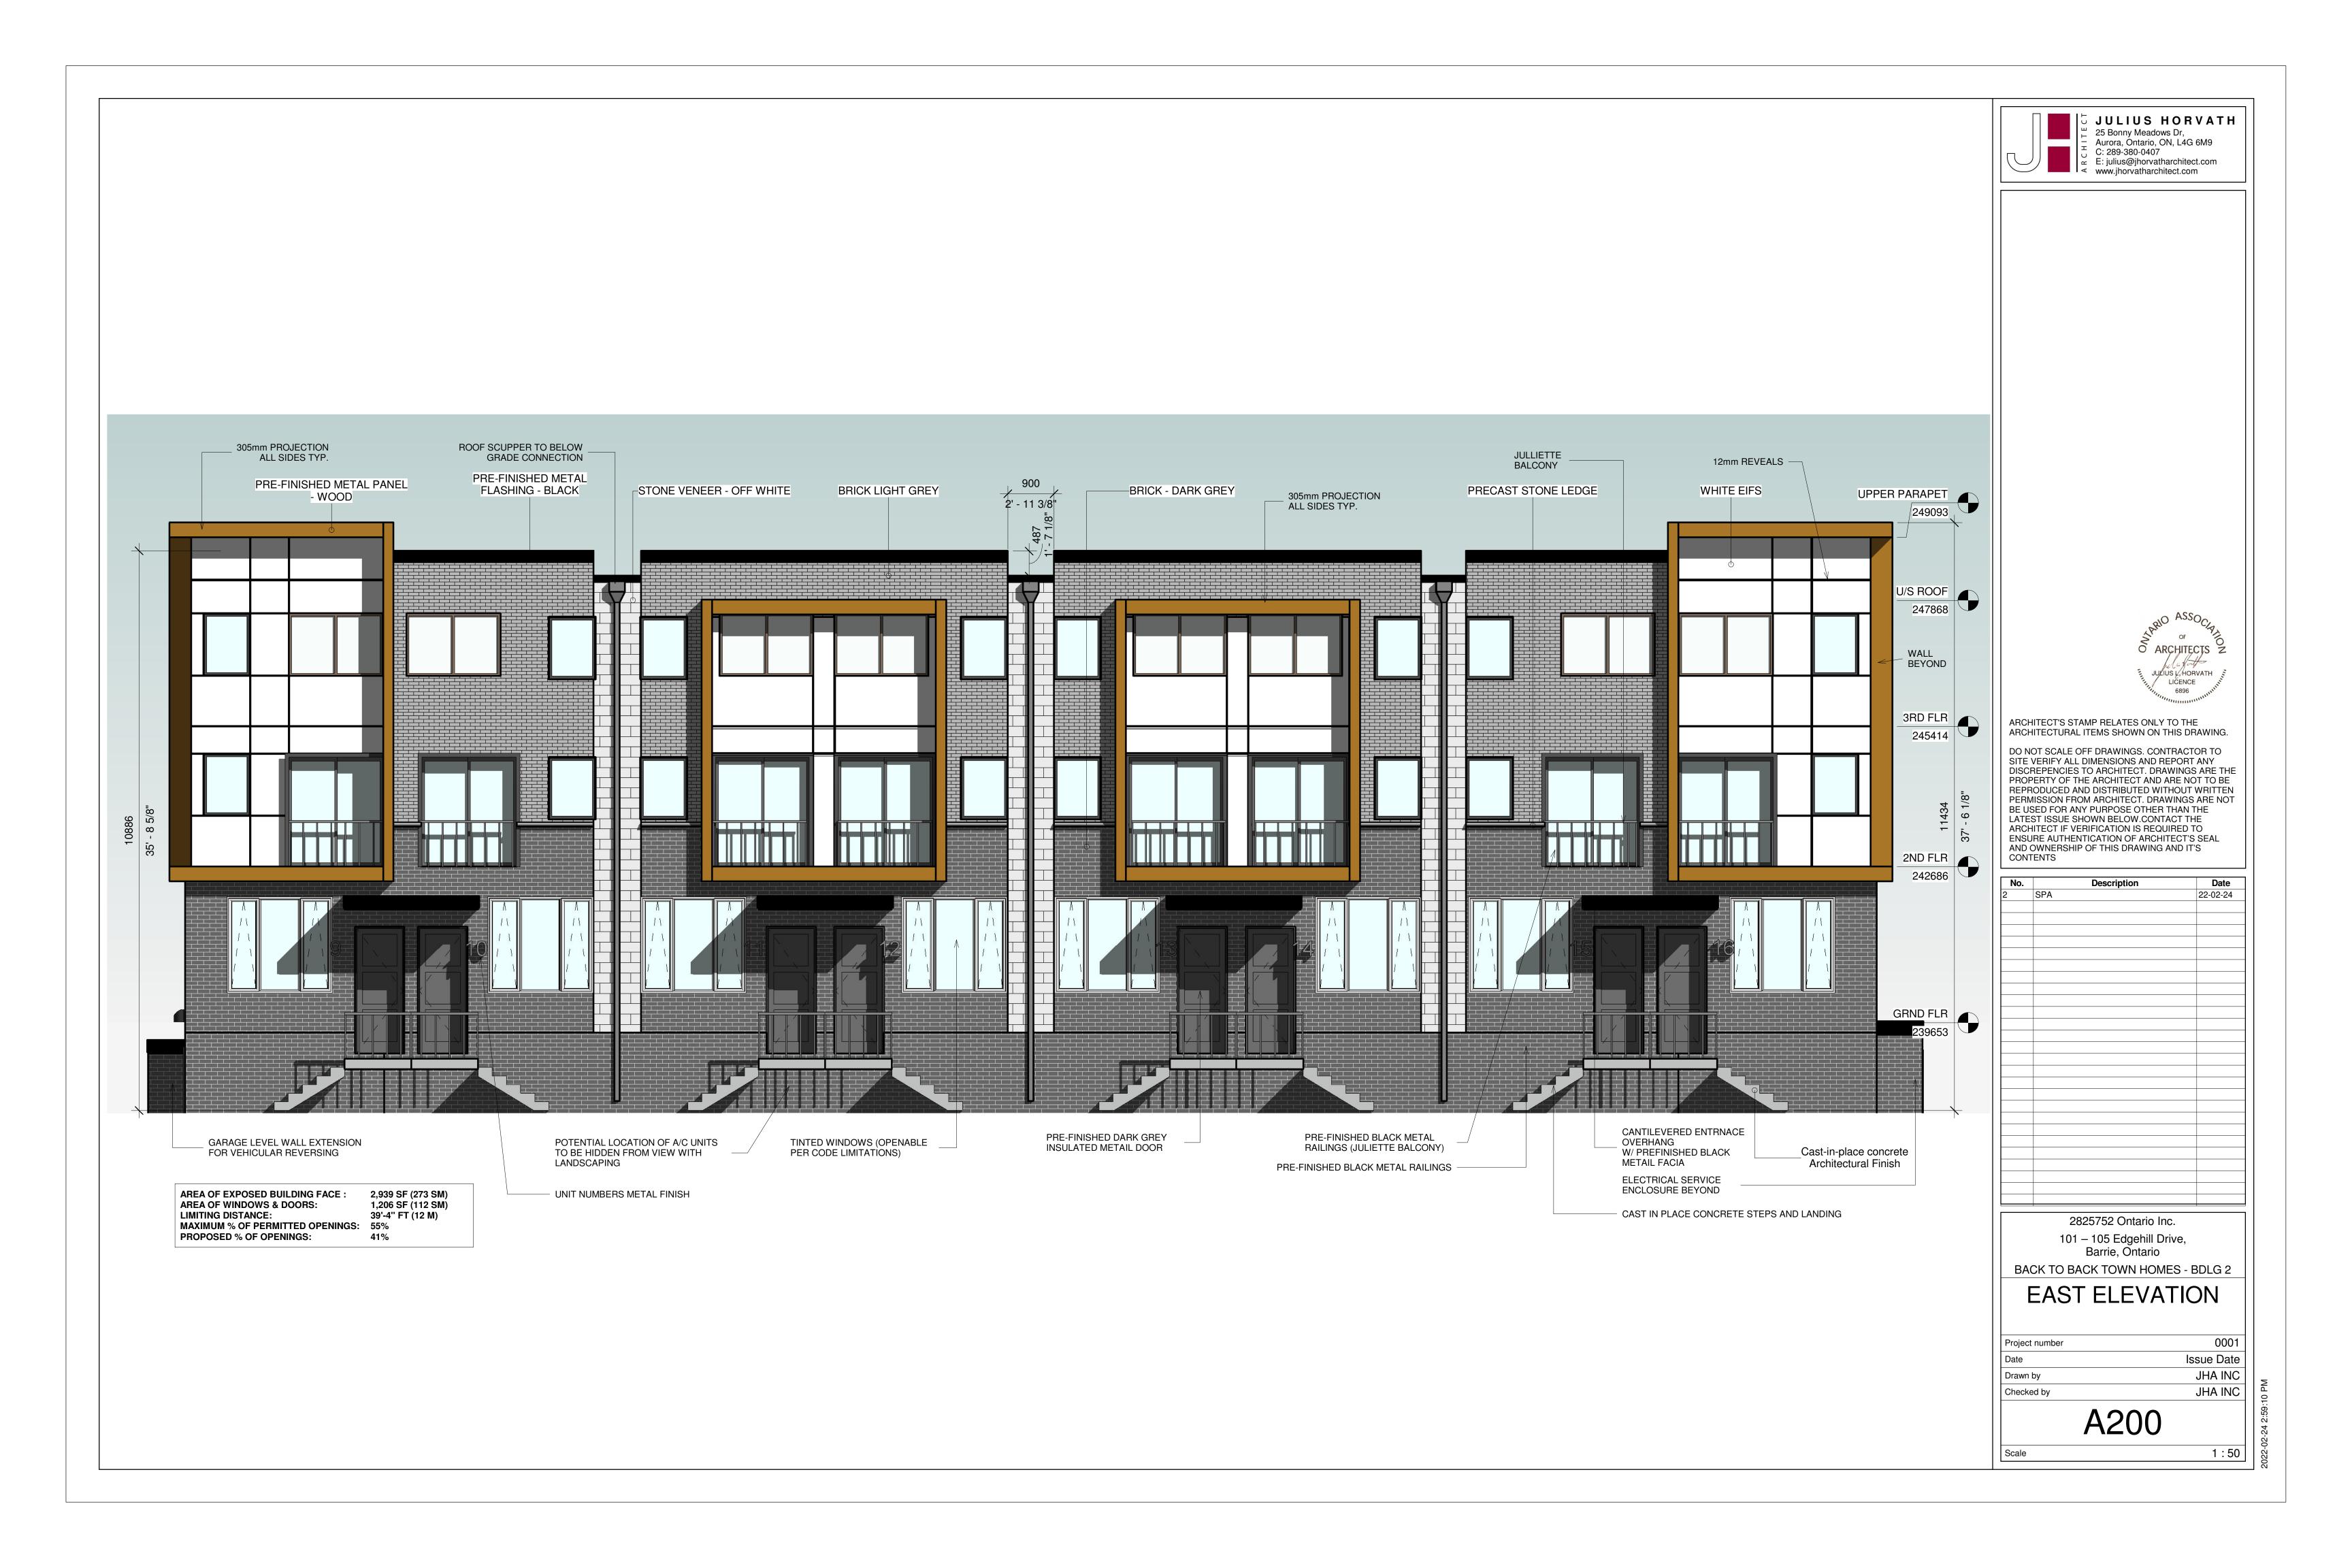




ASSOCIA O ARCHITECTS Z JULIUS LAHORVATH .

JULIUS HORVATH 25 Bonny Meadows Dr,

DO NOT SCALE OFF DRAWINGS. CONTRACTOR TO SITE VERIFY ALL DIMENSIONS AND REPORT ANY DISCREPENCIES TO ARCHITECT. DRAWINGS ARE THE PROPERTY OF THE ARCHITECT AND ARE NOT TO BE REPRODUCED AND DISTRIBUTED WITHOUT WRITTEN PERMISSION FROM ARCHITECT. DRAWINGS ARE NOT

No.	Description	Date
1	DRAFT REVIEW	21-06-03
2	SPA	22-02-24
	2825752 Ontario Inc.	
	101 – 105 Edgehill Drive	<b>)</b> ,

	Project number	0001
	Date	Issue Date
	Drawn by	JHA INC
	Checked by	JHA INC
- 1		

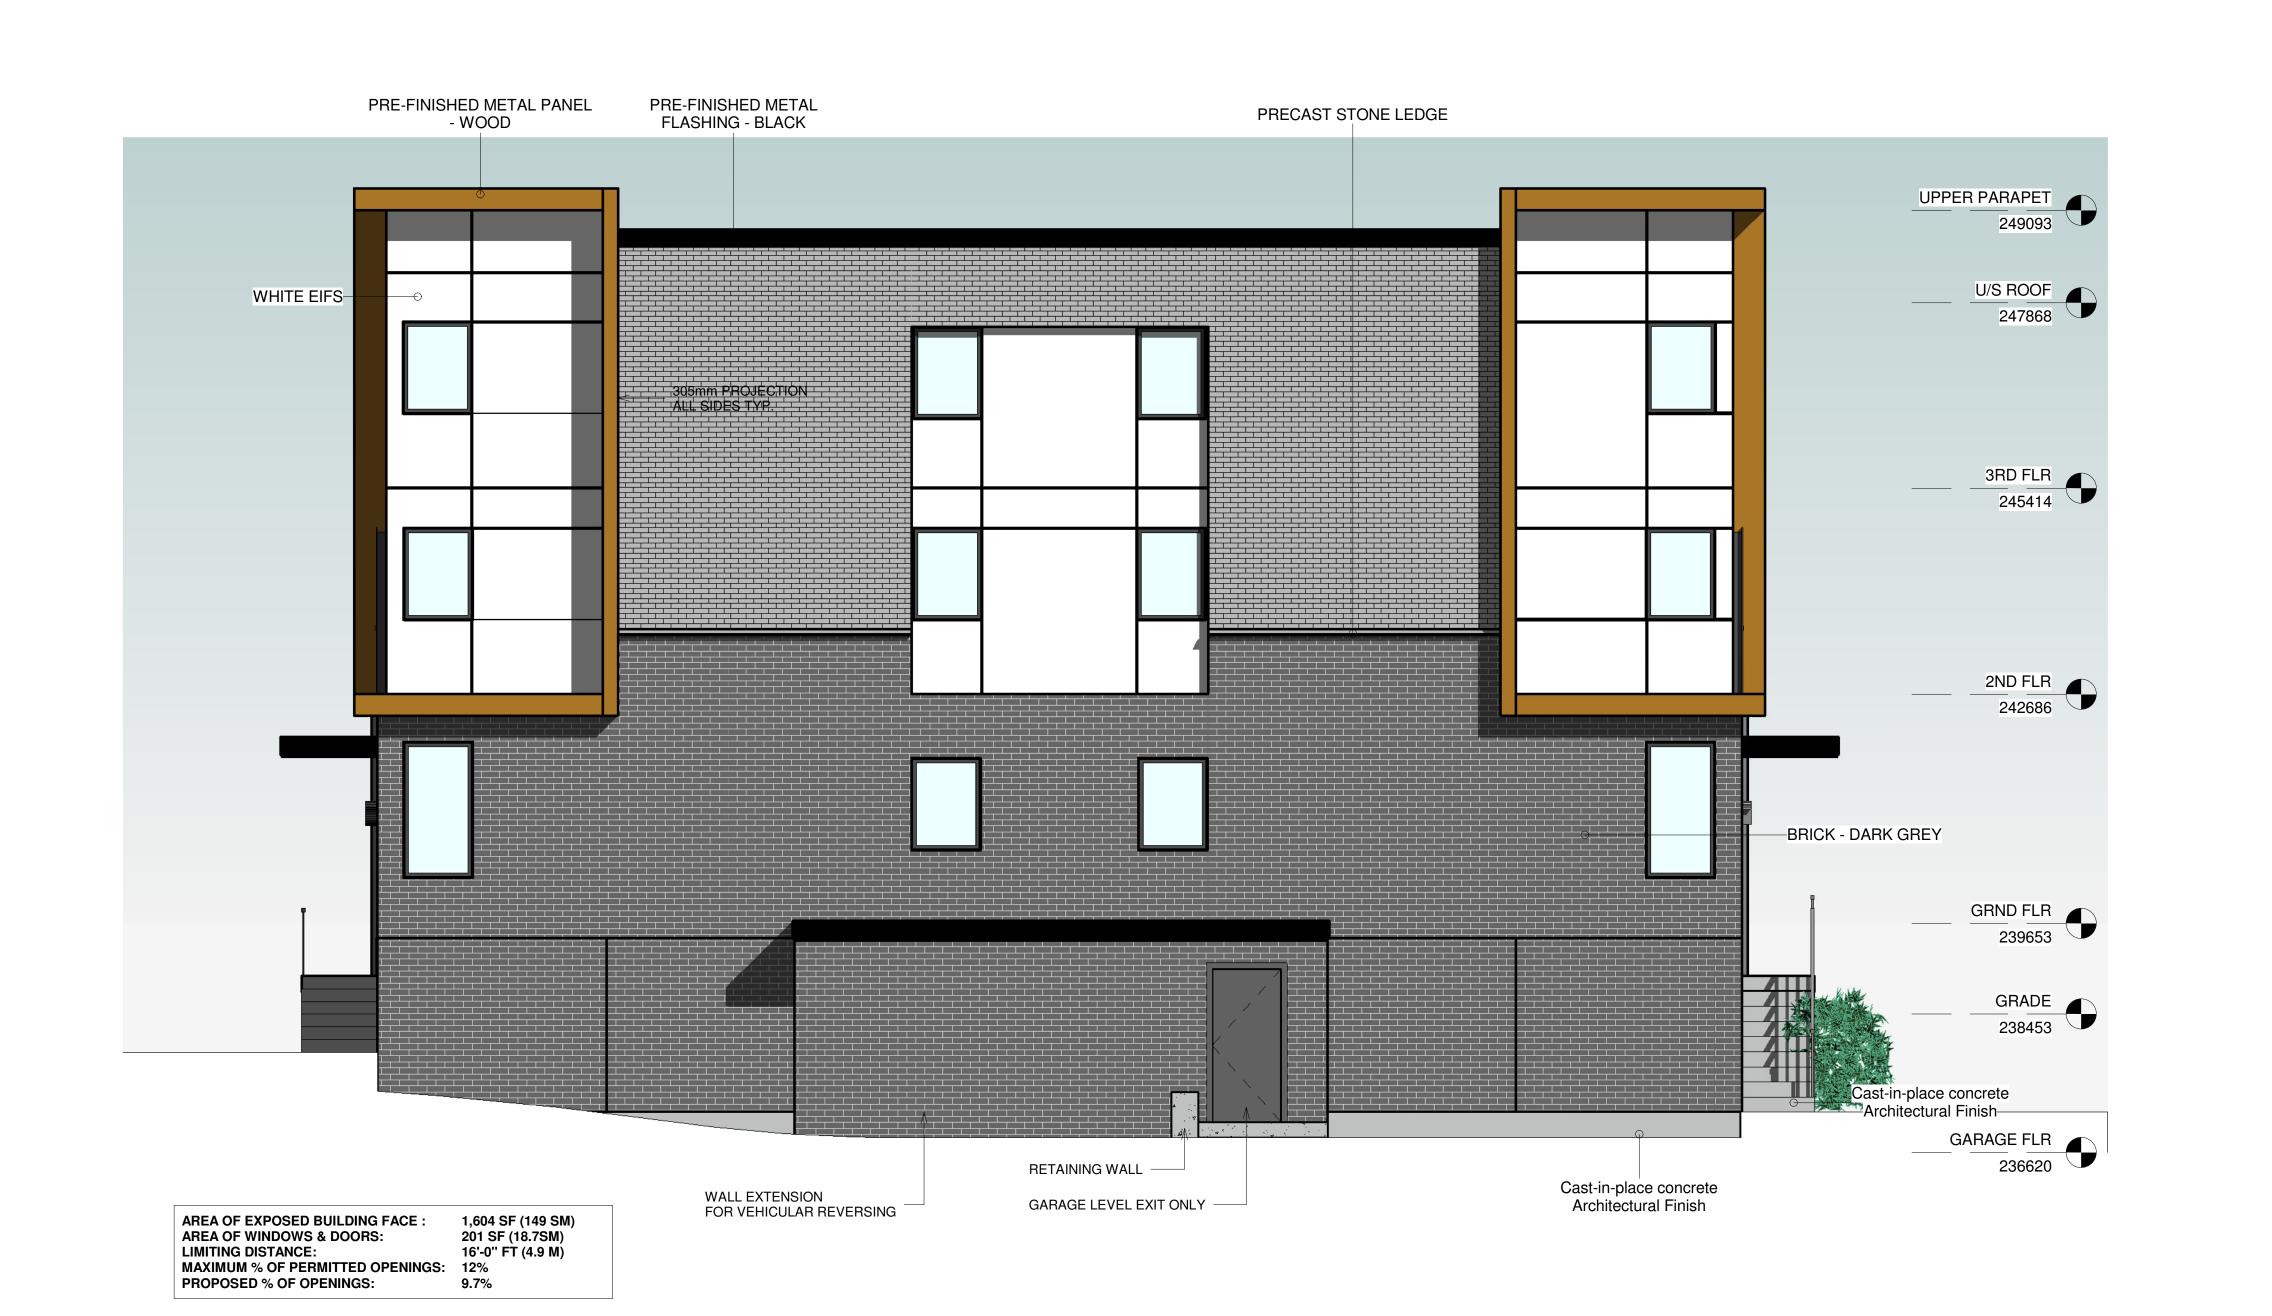



NO ASSOC/

O ARCHITECTS Z

JULIUS L'HORVATH LICENCE 6896

JULIUS HORVATH

25 Bonny Meadows Dr,
Aurora, Ontario, ON, L4G 6M9
C: 289-380-0407
E: julius@jhorvatharchitect.com
www.jhorvatharchitect.com

ARCHITECT'S STAMP RELATES ONLY TO THE ARCHITECTURAL ITEMS SHOWN ON THIS DRAWING.

DO NOT SCALE OFF DRAWINGS. CONTRACTOR TO SITE VERIFY ALL DIMENSIONS AND REPORT ANY DISCREPENCIES TO ARCHITECT. DRAWINGS ARE THE PROPERTY OF THE ARCHITECT AND ARE NOT TO BE REPRODUCED AND DISTRIBUTED WITHOUT WRITTEN PERMISSION FROM ARCHITECT. DRAWINGS ARE NOT BE USED FOR ANY PURPOSE OTHER THAN THE LATEST ISSUE SHOWN BELOW.CONTACT THE ARCHITECT IF VERIFICATION IS REQUIRED TO ENSURE AUTHENTICATION OF ARCHITECT'S SEAL AND OWNERSHIP OF THIS DRAWING AND IT'S CONTENTS

No.	Description	Date
	SPA	22-02-24

2825752 Ontario Inc.

101 – 105 Edgehill Drive, Barrie, Ontario


BACK TO BACK TOWN HOMES - BDLG 2

### NORTH ELEVATION

	Project number	0001
	Date	Issue Date
	Drawn by	JHA INC
	Checked by	JHA INC
- 1		

A220

1:50 Scale

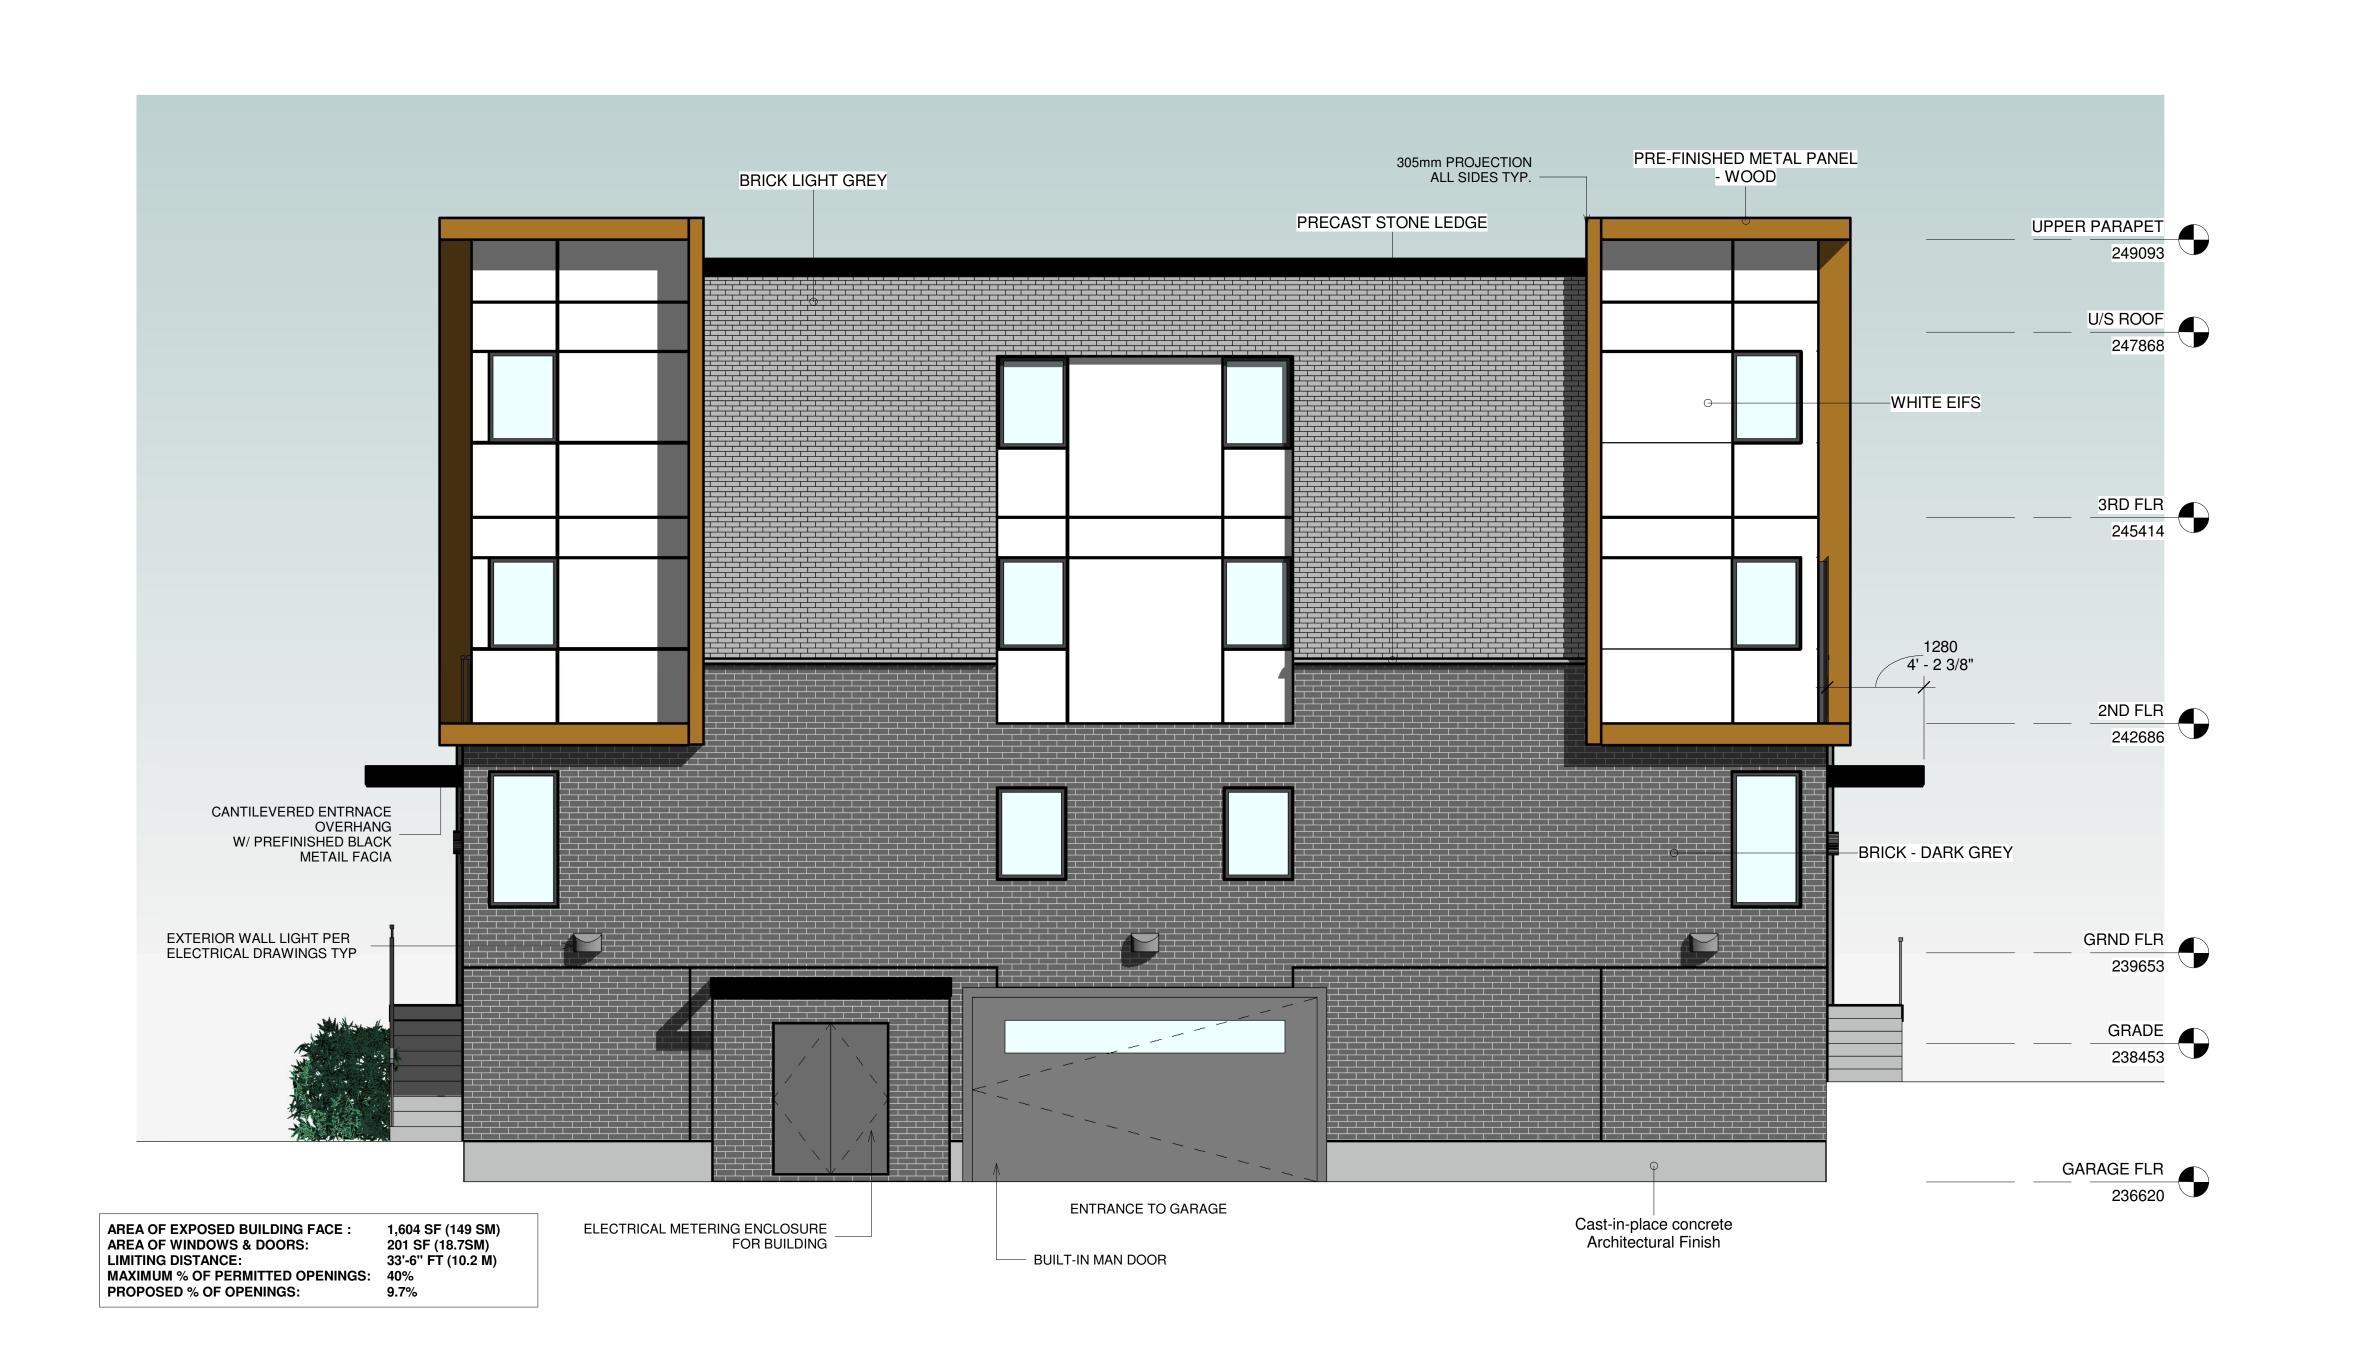



DO NOT SCALE OFF DRAWINGS. CONTRACTOR TO SITE VERIFY ALL DIMENSIONS AND REPORT ANY DISCREPENCIES TO ARCHITECT. DRAWINGS ARE THE PROPERTY OF THE ARCHITECT AND ARE NOT TO BE REPRODUCED AND DISTRIBUTED WITHOUT WRITTEN PERMISSION FROM ARCHITECT. DRAWINGS ARE NOT BE USED FOR ANY PURPOSE OTHER THAN THE LATEST ISSUE SHOWN BELOW.CONTACT THE ARCHITECT IF VERIFICATION IS REQUIRED TO ENSURE AUTHENTICATION OF ARCHITECT'S SEAL AND OWNERSHIP OF THIS DRAWING AND IT'S CONTENTS

No.	Description	Date
)	SPA	22-02-24

101 – 105 Edgehill Drive,

101 – 105 Edgehill Dr Barrie, Ontario

BACK TO BACK TOWN HOMES - BDLG 2

### SOUTH ELEVATION

	Project number	0001
	Date	Issue Date
	Drawn by	JHA INC
	Checked by	JHA INC

A230

Scale 1:50