
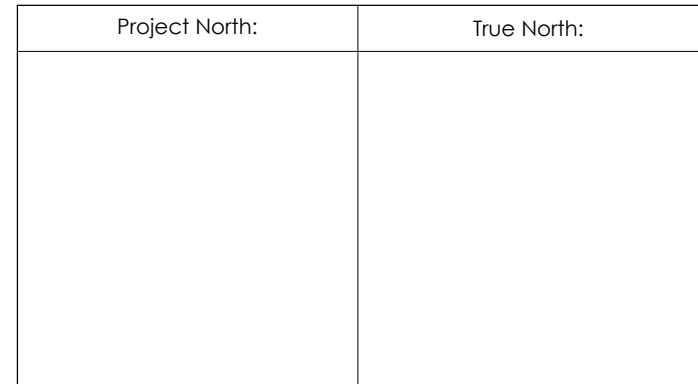


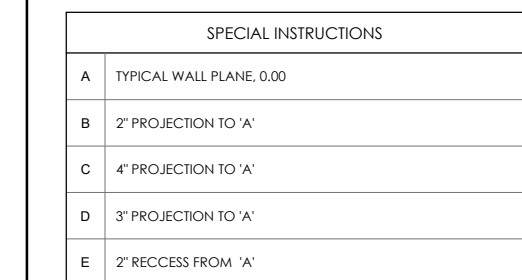

Key Plan:

[illegible]

I	19/12/17	Issued for Site Plan Application
No.	Date:	Issue/Revision
Drawing Issues/Revisions:		

Note:
ALL DIMENSIONS AND INFORMATION SHOWN ON THESE DRAWINGS MUST BE CHECKED AND VERIFIED ON SITE AND ANY DISCREPANCIES REPORTED TO THE ARCHITECT PRIOR TO CONSTRUCTION AND FABRICATION OF ITS COMPONENTS. SHOULD EXISTING CONDITIONS OR SERVICES BE FOUND TO VARY FROM THAT INDICATED ON THE DRAWINGS, THE ARCHITECT MUST BE NOTIFIED IMMEDIATELY.

FEATURES OF CONSTRUCTION NOT FULLY SHOWN ARE ASSUMED TO BE THE SAME CHARACTER AS THOSE NOTED FOR SIMILAR CONDITIONS.

UNLESS SPECIFICALLY NOTED OTHERWISE ON THE DRAWINGS, NO PROVISION HAS BEEN MADE IN THE DESIGN FOR CONDITIONS OCCURRING DURING CONSTRUCTION. IT SHALL BE THE RESPONSIBILITY OF THE CONTRACTOR TO PROVIDE ALL NECESSARY BRACING, SHORINGS, SHEET PILING OR OTHER TEMPORARY SUPPORTS, TO SAFEGUARD ALL EXISTING OR ADJACENT STRUCTURES AFFECTED BY THIS WORK.

ALL DRAWINGS AND RELATED DOCUMENTS SHALL REMAIN THE PROPERTY
AND COPYRIGHT OF MATAJ ARCHITECTS INC.
USE LATEST REVISED DRAWINGS. DO NOT SCALE DRAWINGS.



Architect's Stamp



MATAJ ARCHITECTS INC.
96 FORSYTHE STREET
OAKVILLE, ON
L6K3J8
T. 905.281.4444

Project:

BARRIE HIEX

326 BRYNE DRIVE

BARRIE, ON

Sheet Title:

ELEVATIONS

Design By: EM	Drawn By: AB	Approved By: EM
Scale: 1:100	Date: DEC 2019	Project No.: 19025

Drawing No:

A.301


Of:

Drawing Series:

SITE PLAN APPLICATION



SPECIAL INSTRUCTIONS	
A	TYPICAL WALL PLANE, 0.00
B	2" PROJECTION TO 'A'
C	4" PROJECTION TO 'A'
D	3" PROJECTION TO 'A'
E	2" RECESS FROM 'A'

 [illegible]

ONTARIO ASSOCIATION
2019-12-19
OF
ARCHITECTS
ETLEVA SUJAKUJI MATAJ
LICENCE
7609

Project:

BARRIE HIEX

326 BRYNE DRIVE

BARRIE, ON

Design By: EM	Drawn By: AB	Approved By: EM
Scale: 1:100	Date: DEC 2019	Project No.: 19025

Drawing No:	A.302	Of:
Drawing Series:	SITE PLAN APPLICATION	



•



A.304

Of:

Drawing Series:
SITE PLAN APPLICATION