



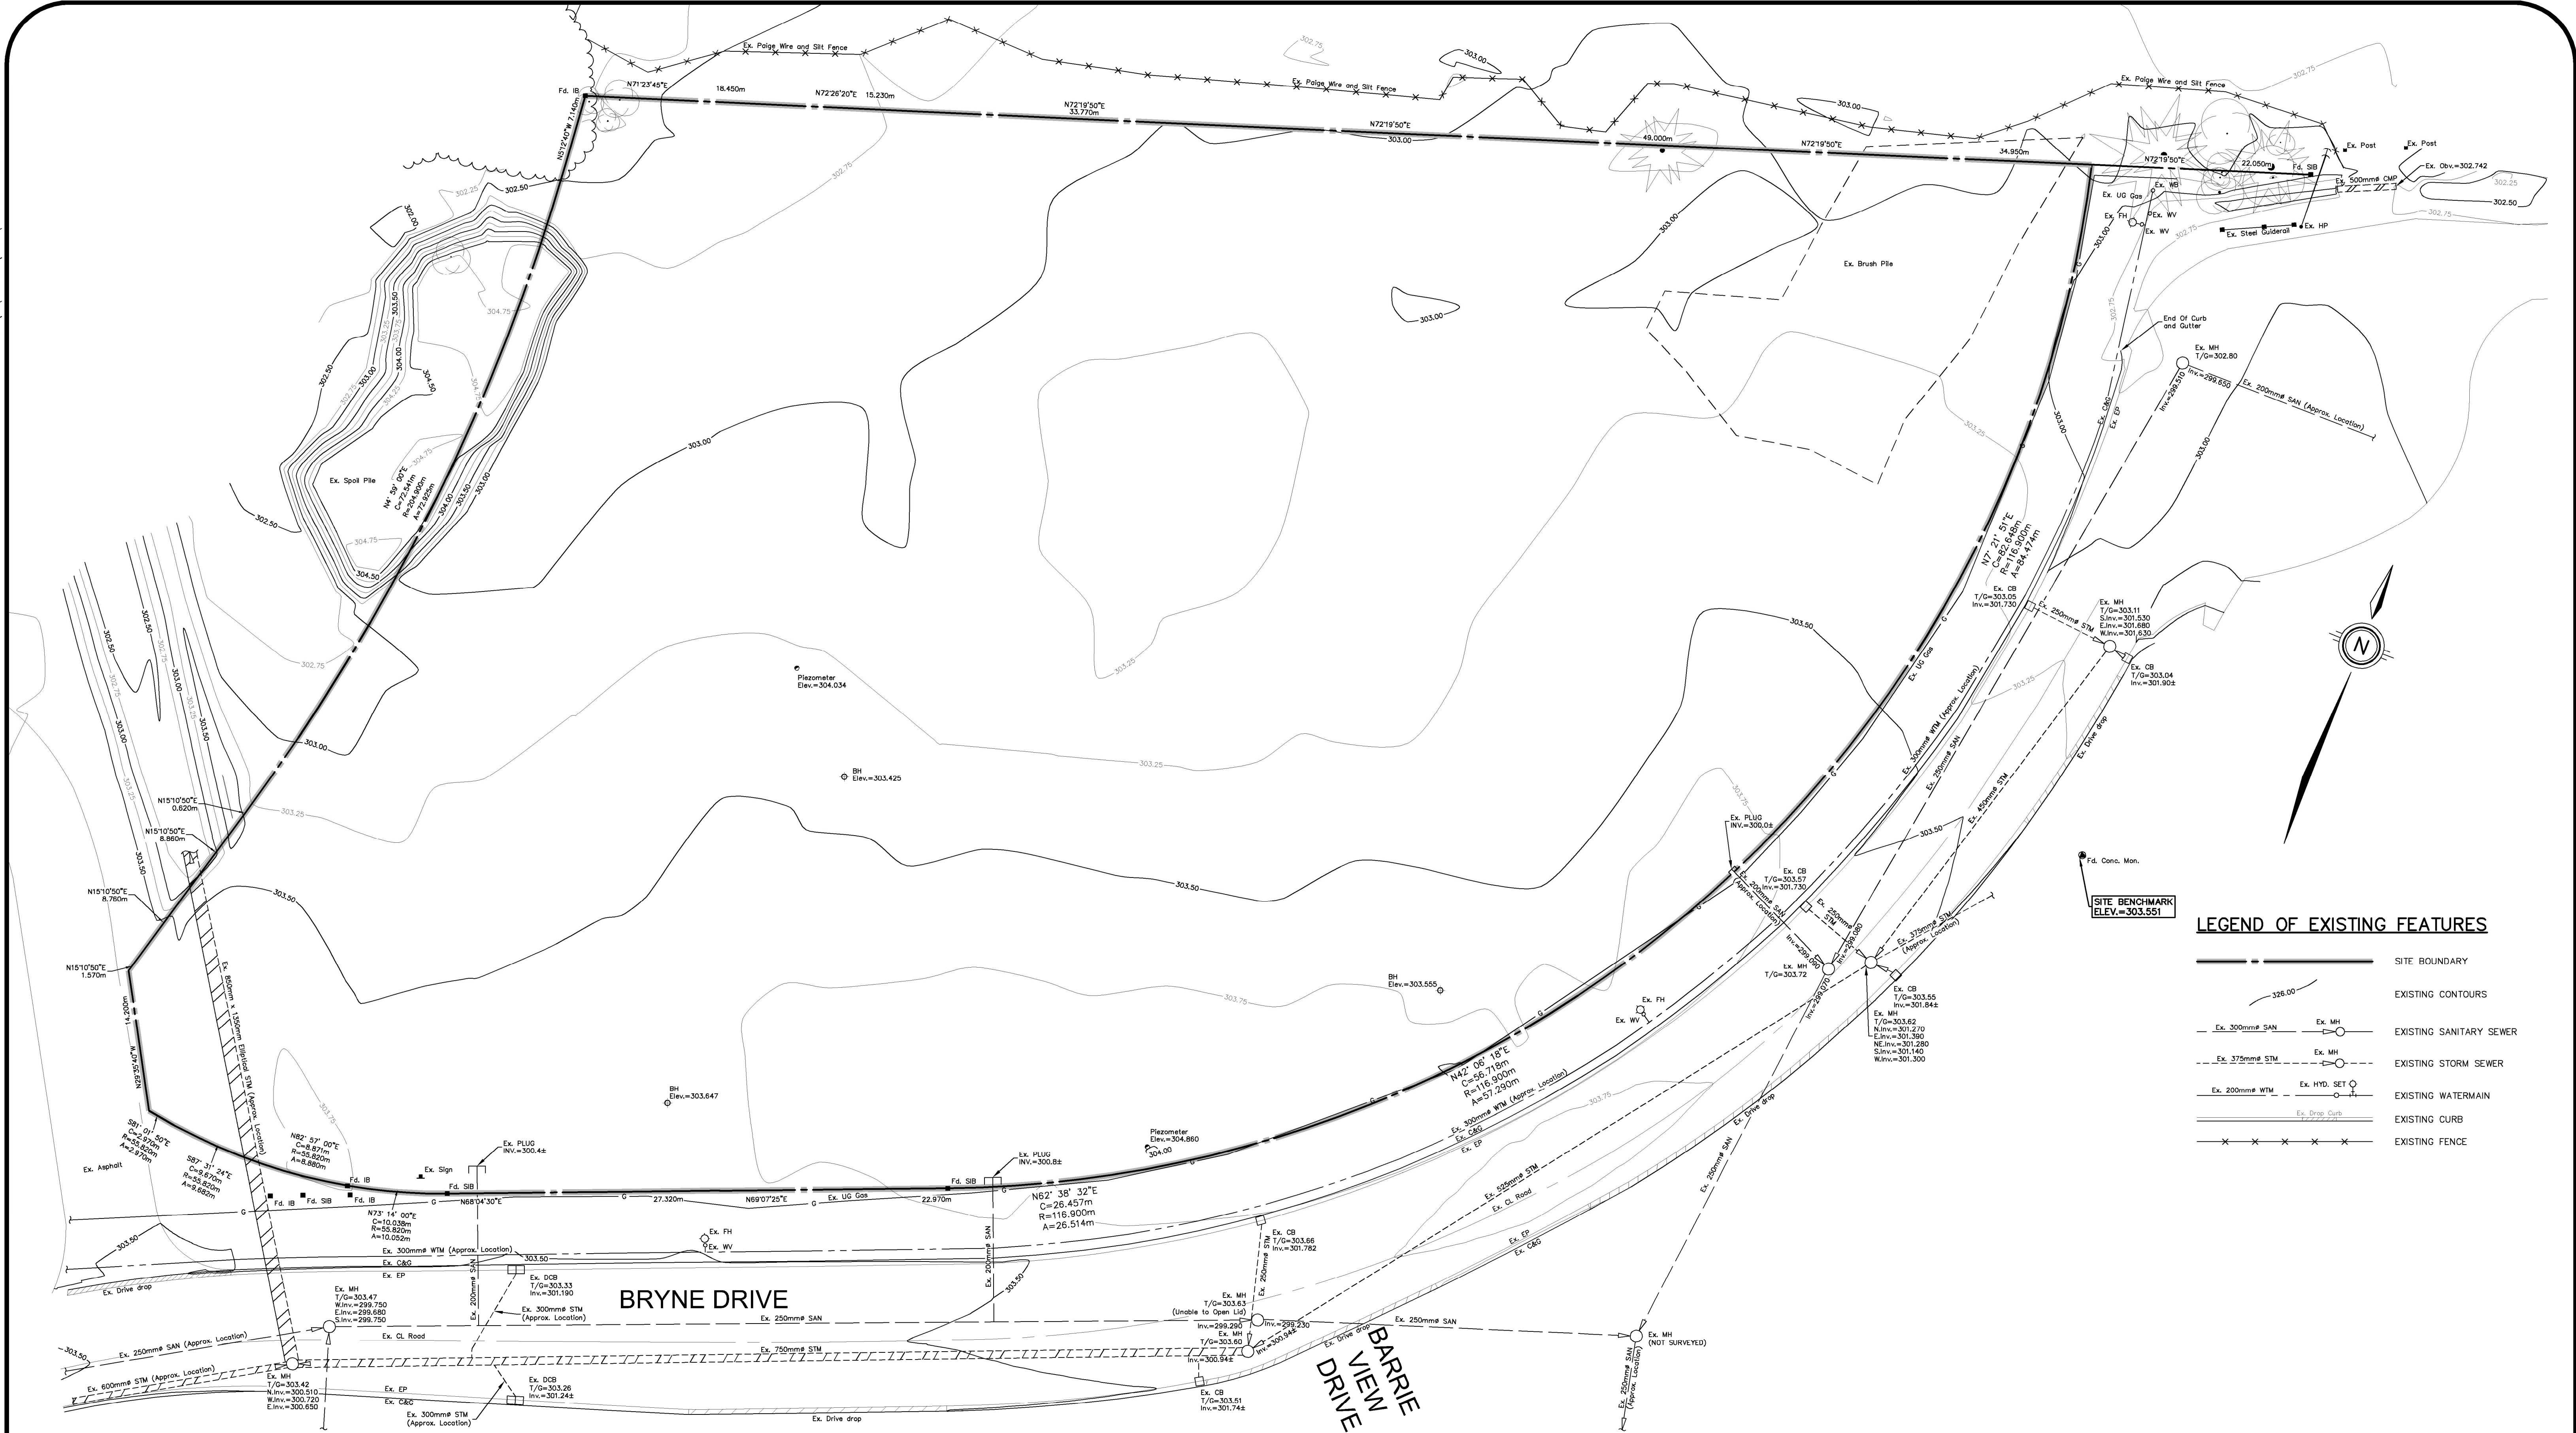

NOTE:
1. PROPERTY-LINE IS APPROXIMATE ONLY AND IS TAKEN FROM PLAN PREPARED BY EPLETT & WOROBE SURVEYING LTD. DATED OCTOBER 23, 1995 AND FEBRUARY 24, 2010.
2. INVERTS DENOTED WITH "±" ARE TAKEN FROM AS-RECORDED PLAN AND PROFILE DRAWINGS COMPLETED BY SKELTON BRUMWELL & ASSOCIATES INC. DATED OCTOBER, 1995 AND ARE CONSIDERED APPROXIMATE ONLY. CONTRACTOR TO FIELD VERIFY AND REPORT ANY DISCREPANCIES TO ENGINEER.
4. THIS PLAN IS PART OF A SET OF PLANS WHICH COMPRISE OF THE FOLLOWING: C1.1, C2.1, C2.2, C2.3, C2.4 AND THE SWM REPORT.

CITY OF BARRIE CONTROL MONUMENTS:
(1) MONUMENT # 03120080046
TYPE: BRASS TABLET
ELEVATION: 303.551
(2) MONUMENT # 03120080048
TYPE: BRASS TABLET
ELEVATION: 302.523

NOTE TO CONTRACTOR :
DO NOT SCALE DRAWINGS.
CONTRACTORS MUST CHECK AND VERIFY ALL DIMENSIONS AND REPORT ANY DISCREPANCIES TO THE ENGINEER BEFORE PROCEEDING WITH THE WORK.
ALL DRAWINGS REMAIN THE PROPERTY OF THE ENGINEER AND SHALL NOT BE REPRODUCED OR REUSED WITHOUT THE ENGINEER'S WRITTEN PERMISSION.
THE OWNER/ARCHITECT/CONTRACTOR IS ADVISED THAT M.T.E. CONSULTANTS INC. CANNOT CERTIFY ANY COMPONENT OF THE SITE WORKS NOT INSPECTED DURING CONSTRUCTION. IT IS THE RESPONSIBILITY OF THE GENERAL CONTRACTOR TO NOTIFY M.T.E. CONSULTANTS INC. PRIOR TO COMMENCEMENT OF CONSTRUCTION TO ARRANGE FOR INSPECTION.

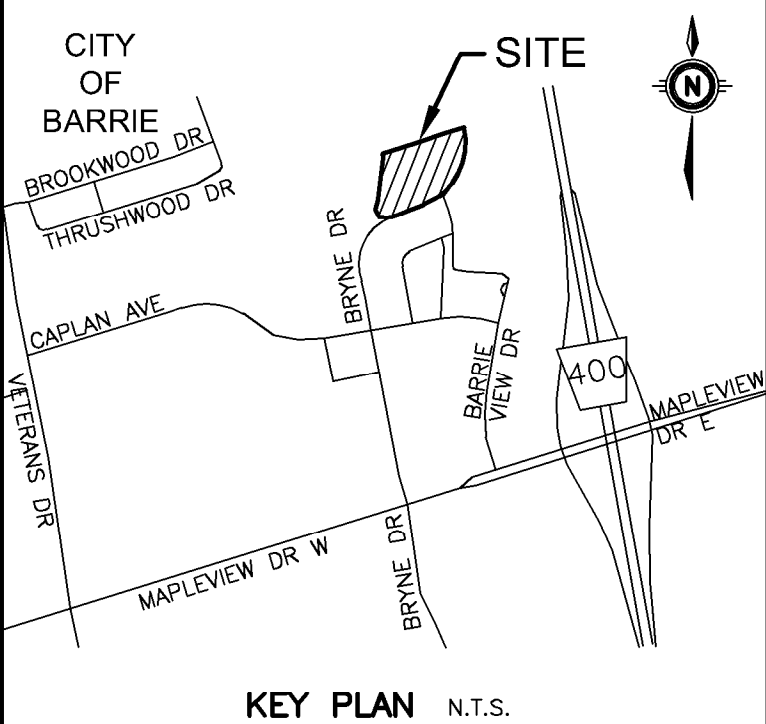

No.	REVISION	BY	DATE
8.			
7.			
6.			
5.			
4.	Revised per City/LSRCA Comments	JPL	NOV.02/20
3.	Revised per City Comments	JPL	OCT.26/20
2.	Revised per City comments	JPL	MAR.31/20
1.	ISSUED FOR APPROVAL	JPL	DEC.12/19

GEODETIC BM ELEV. = 303.551 m
BRASS TABLET LOCATED ON EAST LIMIT OF BRYNE DRIVE ON SOUTH SIDE OF ENTRANCE TO #311 BRYNE DRIVE. NOTE: A PROTECTIVE WATER VALVE COVER HAS BEEN PLACED OVER MONUMENT CAP.

SITE BENCHMARK ELEV. = m
SEE ABOVE.

CLIENT
2599974 ONTARIO INC.
204 COOKS MILL CRESCENT VAUGHAN
PROJECT

HOLIDAY INN EXPRESS
326 BRYNE DRIVE BARRIE
DRAWING

EXISTING CONDITIONS PLAN



(519) 743-6500	www.mte85.com
Project Manager J.LERCH	Project No. 45303-100
Design By	Checked By
Drawn By DDK	Checked By SCG
Surveyed By MTE	Drawing No.
Date Jan.25/19	C1.1
Scale 1:300	Sheet 1 of 5