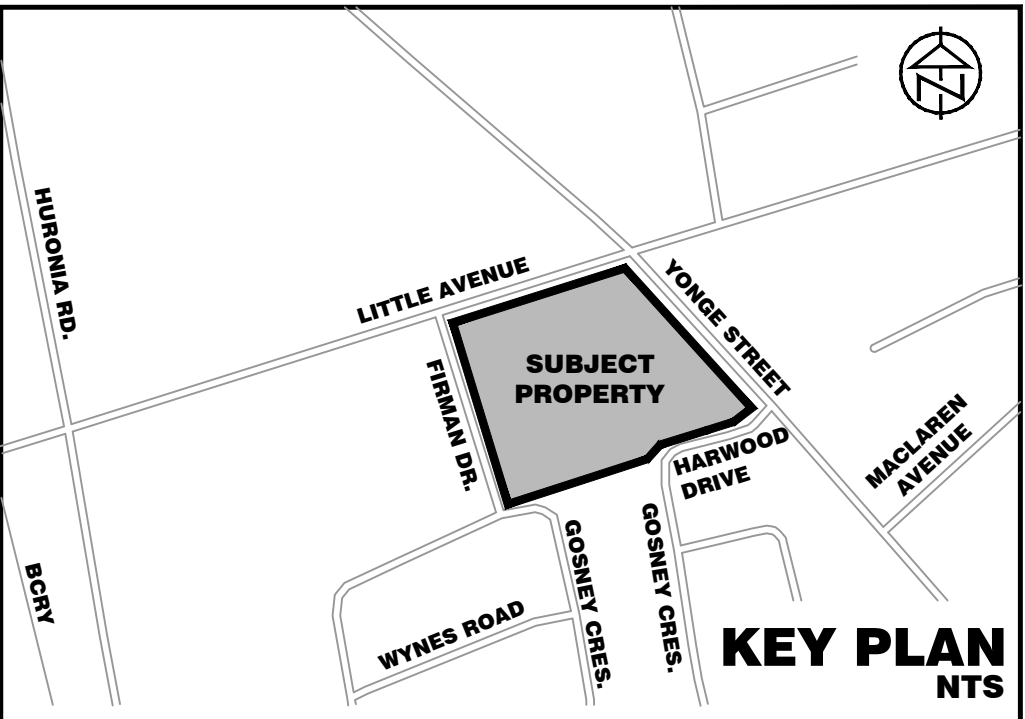


REFER TO DWG. ESC-2
FOR NOTES & DETAILS

DISCLAIMER AND COPYRIGHT CONTRACTOR MUST VERIFY ALL DIMENSIONS AND BE RESPONSIBLE FOR SAME. ANY DISCREPANCIES MUST BE REPORTED TO THE ENGINEER BEFORE COMMENCING WORK. DRAWINGS ARE NOT TO BE SCALED. TATHAM ENGINEERING LIMITED CLAIMS COPYRIGHT TO THIS DRAWING WHICH MAY NOT BE USED FOR ANY PURPOSE OTHER THAN THAT PROVIDED IN THE CONTRACT BETWEEN THE OWNER/CLIENT AND THE ENGINEER WITHOUT THE EXPRESS CONSENT OF TATHAM ENGINEERING LIMITED.	DRAWING REFERENCES TOPOGRAPHIC FEATURES, CONTOURS AND LEGAL BOUNDARIES SHOWN ON THIS PLAN BASED ON SURVEY COMPLETED BY H.F.GRANDER Co. LTD., DATED JANUARY 13, 2014. SITE PLAN INFORMATION SHOWN ON THIS PLAN BASED ON DRAWING PREPARED BY INNOVATIVE PLANNING SOLUTIONS INC., DATED JULY 5, 2022. BOREHOLE DATA SHOWN ON THIS PLAN BASED ON GEOTECHNICAL REPORT PREPARED BY CAMBIUM INC. DATED OCTOBER 2014.	ELEVATION TBM#1 ELEV. 238.838 m STATION 03120030027: SET FLUSH IN THE EAST EDGE OF THE BRIDGE ABUTMENT ON THE NORTH SIDE OF LITTLE AVENUE NEAR THE ENTRANCE TO #322 LITTLE AVENUE, IN THE CENTER OF THE WALL 0.80m BELOW THE TOP OF THE WALL.	No.	REVISION DESCRIPTION	DATE	ENGINEER STAMP	YONGE STREET & LITTLE AVENUE RESIDENTIAL DEVELOPMENT CITY OF BARRIE MASON HOMES LIMITED			
			1.	ISSUED FOR SITE PLAN APPLICATION	JULY 22/22					
							CONSTRUCTION MANAGEMENT & PARKING PLAN	DESIGN: LMB	FILE: 421374	DWG:
								DRAWN: LMB	DATE: NOV 2021	CM-1
								CHECK: LC	SCALE: 1:400	