YONGE STREET & LITTLE AVENUE RESIDENTIAL DEVELOPMENT CITY OF BARRIE MASON HOMES LIMITED



KEY PLAN NTS





ISSUED FOR SITE PLAN APPLICATION
JULY 2022
TATHAM FILE NO. 421374

YONGE STREET & LITTLE AVENUE RESIDENTIAL DEVELOPMENT CITY OF BARRIE MASON HOMES LIMITED

INDEX


DRAWING	DESCRIPTION
421374-TP-1	TITLE SHEET & KEY PLAN
421374-IN-1	INDEX SHEET & LEGEND
421374-ESC-1	EROSION & SEDIMENT CONTROL PLAN
421374-ESC-2	EROSION & SEDIMENT CONTROL DETAILS & NOTES
421374-STM-1	STORM SEWER CATCHMENT PLAN
421374-STM-2	STORM SEWER DESIGN SHEET
421374-SAN-1	SANITARY SEWER CATCHMENT PLAN
421374-SAN-2	SANITARY SEWER DESIGN SHEET
421374-SS-1	SITE SERVICING PLAN
421374-SG-1	SITE GRADING PLAN — SHEET 1 OF 2
421374-SG-2	SITE GRADING PLAN — SHEET 2 OF 2
421374-SWM-1	STORMWATER MANAGEMENT FACILITY DETAILS
421374-TANK-1	BRENTWOOD STORMTANK MODULE #1
421374-TANK-2	BRENTWOOD STORMTANK MODULE #2
421374-PM-1	PAVEMENT MARKINGS & SIGNAGE PLAN
421374-FB-1	FIRE BREAK PLAN
421374-DE-1	DETAILS & NOTES
421374-BSD-1	BARRIE STANDARD DETAILS







LEGEND

LEGEND	
PROPERTY LINE -	
EXISTING CENTERLINE	
PROPOSED CENTRELINE —	
EXISTING EDGE OF ASPHALT	·
PROPOSED EDGE OF ASPHALT — EXISTING EDGE OF SHOULDER —	
PROPOSED EDGE OF SHOULDER -	
EXISTING DITCH/DIRECTION OF FLOW —	·
PROPOSED DITCH/DIRECTION OF FLOW -	· · · ·
EXISTING SANITARY SEWER/SIZE/DIRECTION OF FLOW -	<u>200</u> ø_ <u>SAN</u>
PROPOSED SANITARY SEWER/SIZE/DIRECTION OF FLOW -	200¢ SAN
EXISTING SANITARY SERVICE -	
PROPOSED SANITARY SERVICE -	<u></u>
ENSTING WATERWARY SIZE	
THOI COLD WATERWAIN, SIZE	150ø W/M
EXISTING WATER SERVICE —	
PROPOSED WATER SERVICE — EXISTING STORM SEWER/SIZE/DIRECTION OF FLOW —	
	375ø STM
·	
PROPOSED CULVERT	======
PROPOSED SWALE LOCATION -	
PROPOSED JOINT HYDRO, BELL AND ROGERS -	
EXISTING GAS MAIN -	
PROPOSED GAS MAIN -	
EXISITNG FENCELINE -	— x —— x —
PROPOSED FENCELINE -	— x —— x —
EXISTING BUSHLINE	***************************************
	179.00 ———
EXISTING SPOT ELEVATION	× 179.00
PROPOSED SPOT ELEVATION	×179.00
EXISTING GRADING DIRECTION	——> ——►
PROPOSED GRADING DIRECTION EXISTING TEMPORARY BENCHMARK	————
EXISTING STANDARD IRON BAR	⊕ SIB
EXISTING BOREHOLE/NUMBER	<i>⊕ BH9</i>
EXISTING GAS VALVE	GAS
EXISTING HYDRO TRANSFORMER	oxdot
PROPOSED HYDRO TRANSFORMER	$oldsymbol{oldsymbol{\Theta}}$
EXISTING CABLE PEDESTAL	C
EXISTING BELL PEDESTAL	B
EXISTING BELL MAINTENANCE HOLE	O BELL MH
EXISTING BELL POLE	O BP
EXISTING HYDRO POLE	O HP
EXISTING HYDRO GUY WIRE)— AIS
PROPOSED LIGHT STANDARD EXISTING TRAFFIC SIGN	●LS o <i>rs</i>
PROPOSED TRAFFIC SIGN	▶ TS
PROPOSED STOP SIGN	STOP SIGN
PROPOSED STREET NAME SIGN	★ STREET NAME S
PROPOSED SIGN (MISCELLANEOUS)	★ SIGN
EXISTING DECIDUOUS TREE	
EXISTING CONIFEROUS TREE	
EXISTING SANITARY MAINTENANCE HOLE/NUMBER	SAN MH17
PROPOSED SANITARY MAINTENANCE HOLE/NUMBER	● SAN MH17
PROPOSED SANITARY CLEAN OUT	• CO
EXISTING HYDRANT AND VALVE	-\$\rightarrow HYD & WV
PROPOSED HYDRANT AND VALVE	◆HYD & WV
EXISTING WATER VALVE	₩ w
PROPOSED WATER VALVE	₩V
PROPOSED CURB STOP VALVE	CSV
EXISTING BLOW-OFF PROPOSED BLOW-OFF	
EXISTING WATERMAIN PLUG AND THRUST BLOCK	
PROPOSED WATERMAIN PLUG AND THRUST BLOCK	<u> </u>
EXISTING STORM MAINTENANCE HOLE	STM MH20
PROPOSED STORM MAINTENANCE HOLE/NUMBER	● STM MH9
EXISTING CATCH BASIN	☐ CBMH 18
PROPOSED CATCH BASIN	■ СВ
PROPOSED CATCH BASIN MAINTENANCE HOLE/NUMBER	CBMH12
THO GOLD GREAT BROWN WATERWAYDE FIGLE, HOWBER	
PROPOSED DOUBLE CATCH BASIN MAINTENANCE HOLE/NUMBER	R ① DCBMH4
PROPOSED DOUBLE CATCH BASIN MAINTENANCE HOLE/NUMBER	DCB
PROPOSED DOUBLE CATCH BASIN MAINTENANCE HOLE/NUMBER EXISTING DOUBLE CATCH BASIN PROPOSED DOUBLE CATCH BASIN	DCB
PROPOSED DOUBLE CATCH BASIN MAINTENANCE HOLE/NUMBER	DCB

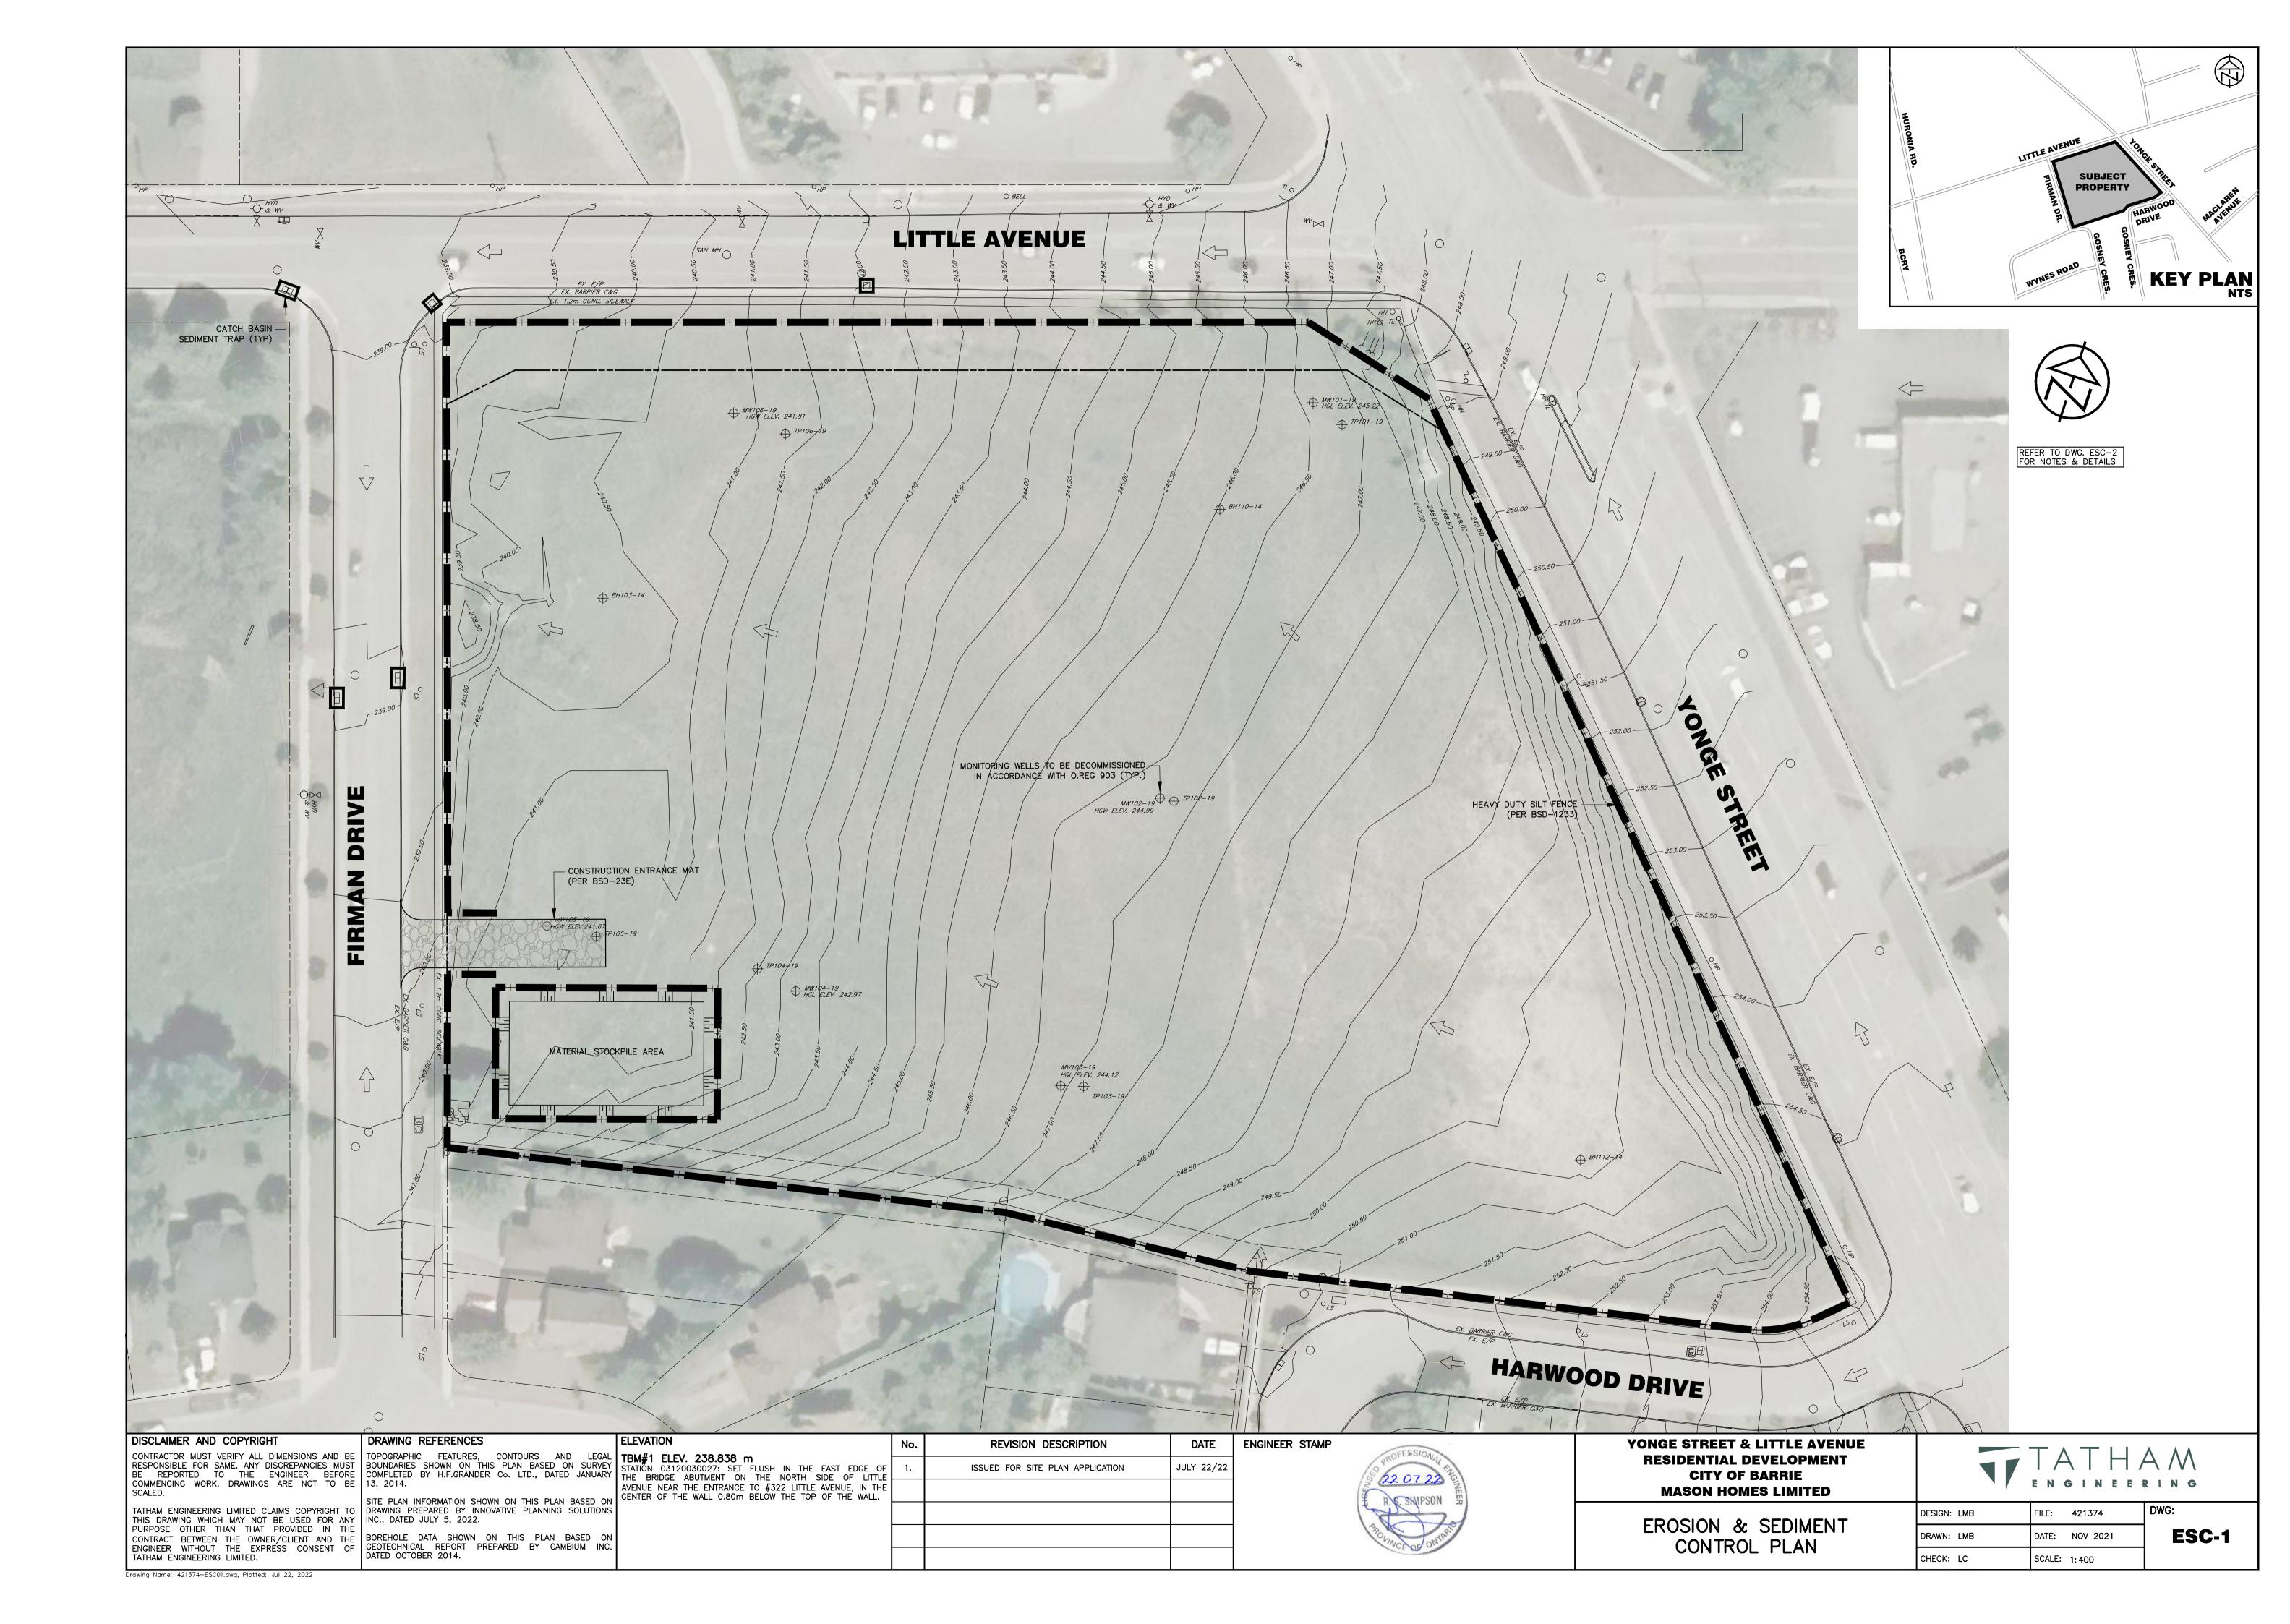

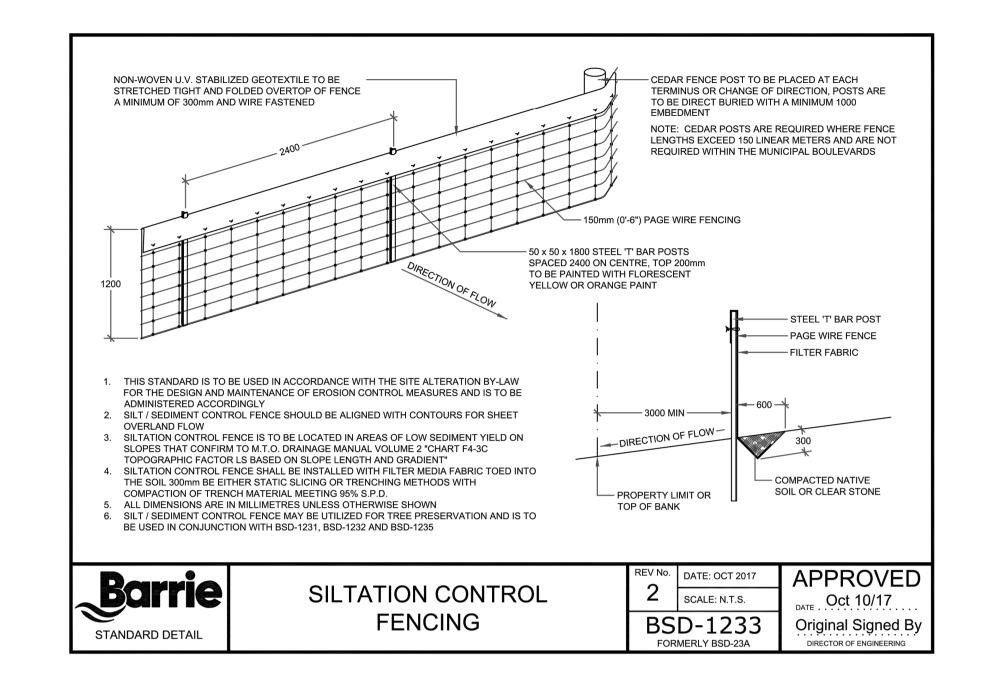

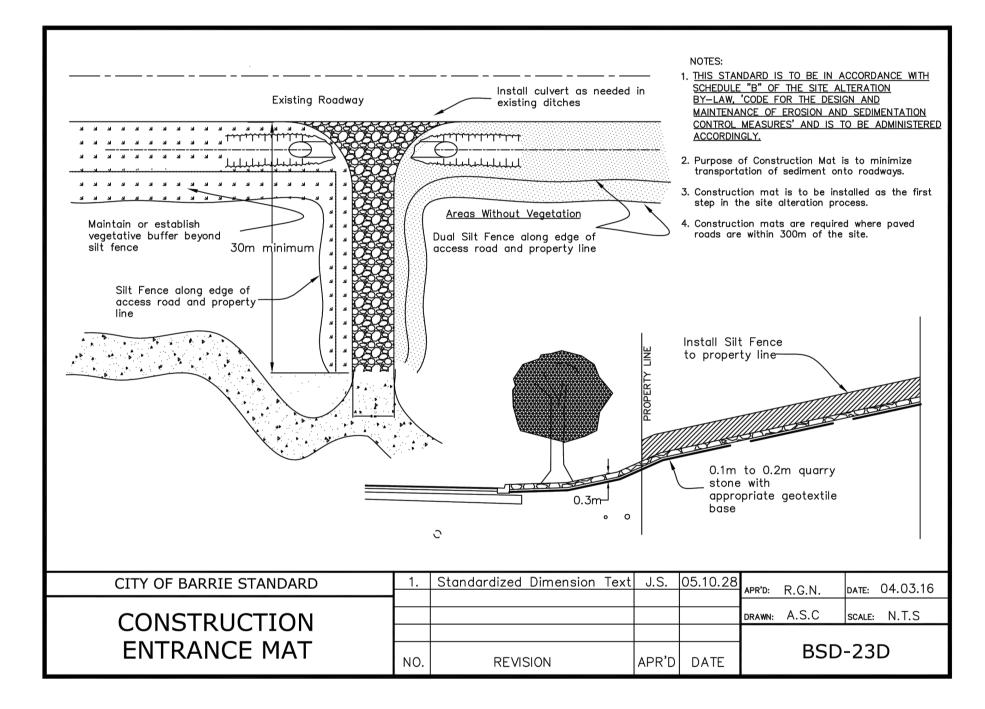

EROSION & SEDIMENT CONTROL

- A. ALL EROSION AND SEDIMENT CONTROL MEASURES SHALL BE INSTALLED PRIOR TO THE COMMENCEMENT OF CONSTRUCTION AND SHALL REMAIN IN PLACE UNTIL ALL DISTURBED AREAS HAVE BEEN STABILIZED. EROSION AND SEDIMENT CONTROL MEASURES THAT ARE DESIGNED TO CONTROL RUNOFF FROM SPECIFIC AREAS MUST BE INSTALLED PRIOR TO ANY DISTURBANCE OF THAT PART OF THE SITE. THE LOCATION OF ALL EROSION AND SEDIMENT CONTROL WORKS TO BE REVIEWED ON SITE AND MAY BE REVISED AS DIRECTED BY THE ENGINEER.
- B. THE CONTRACTOR MAY CONSIDER ALTERNATIVE EROSION AND SEDIMENT CONTROL MEASURES. SUCH MEASURES MUST BE PRESENTED IN WRITING TO THE ENGINEER FOR APPROVAL BY THE CITY OF BARRIE.
- C. THE CONTRACTOR SHALL HAVE MATERIALS AVAILABLE ON-SITE TO REPAIR SEDIMENT AND EROSION CONTROL MEASURES IN THE EVENT OF UNFORESEEN CONDITIONS: HIGH WATER, EXTREME RAINFALL EVENTS, ETC.
- D. ALL EROSION AND SEDIMENT CONTROL MEASURES MUST BE INSPECTED, CLEANED AND MAINTAINED BY THE CONTRACTOR AFTER EACH STORM EVENT. ALL WORKS WILL BE INSPECTED BY THE ENGINEER BI-WEEKLY AND AFTER EACH MAJOR STORM EVENT.
- E. CONSTRUCTION OF ALL EROSION AND SEDIMENT CONTROL WORKS ARE TO BE IN ACCORDANCE WITH THE FOLLOWING STEPS:
- 1. INSTALL STONE MUD MAT AS PER BSD-23E. 2. INSTALL SILT FENCE AS PER BSD-1233.
- 3. INSTALL TEMPORARY CATCH BASIN SEDIMENT TRAPS BY LAYFIELD (OR APPROVED EQUIVALENT) AS SHOWN ON DWG. ESC-1 AND AS DIRECTED BY THE ENGINEER. INSTALL TEMPORARY CATCH BASIN SEDIMENT TRAPS ON ALL NEW CATCH BASINS. SEDIMENT TRAPS TO BE INSTALLED IN ACCORDANCE WITH MANUFACTURER'S SPECIFICATIONS. ALL CATCH BASINS TO REMAIN SCREENED UNTIL BASE COURSE ASPHALT IS PLACED AND LOT GRADING IS COMPLETE.
- F. ALL CONSTRUCTION VEHICLES TO ACCESS SITE USING THE DESIGNATED CONSTRUCTION
- G. EROSION AND SEDIMENT CONTROL MEASURES TO BE REMOVED BY THE CONTRACTOR ONCE GROUND COVER IS ESTABLISHED AND LANDSCAPING IS COMPLETE AND AS APPROVED BY THE ENGINEER.
- H. ALL STOCKPILE LOCATIONS ARE TO BE APPROVED BY THE ENGINEER.
- I. PROVIDE SNOW FENCE OR APPROVED EQUAL ACROSS ALL CONSTRUCTION ENTRANCES DURING PERIODS OF INACTIVITY.
- J. CONSTRUCTION AREAS THAT EXCEED 30 DAYS OF INACTIVITY SHALL BE STABILIZED BY SEEDING. THIS SHALL INCLUDE STOCKPILES OF FILL AND TOPSOIL.

DISCLAIMER AND COPYRIGHT COMMENCING WORK. DRAWINGS ARE NOT TO BE 13, 2014. THIS DRAWING WHICH MAY NOT BE USED FOR ANY INC., DATED JULY 5, 2022. PURPOSE OTHER THAN THAT PROVIDED IN THE

TATHAM ENGINEERING LIMITED.

awing Name: 421374—ESC01.dwg, Plotted: Jul 22, 2022

DRAWING REFERENCES SITE PLAN INFORMATION SHOWN ON THIS PLAN BASED ON TATHAM ENGINEERING LIMITED CLAIMS COPYRIGHT TO DRAWING PREPARED BY INNOVATIVE PLANNING SOLUTIONS CONTRACT BETWEEN THE OWNER/CLIENT AND THE BOREHOLE DATA SHOWN ON THIS PLAN BASED ON ENGINEER WITHOUT THE EXPRESS CONSENT OF GEOTECHNICAL REPORT PREPARED BY CAMBIUM INC.

DATED OCTOBER 2014.

CONTRACTOR MUST VERIFY ALL DIMENSIONS AND BE TOPOGRAPHIC FEATURES, CONTOURS AND LEGAL RESPONSIBLE FOR SAME. ANY DISCREPANCIES MUST BOUNDARIES SHOWN ON THIS PLAN BASED ON SURVEY STATION 03120030027: SET FLUSH IN THE EAST EDGE OF STATION 0312000000000000000000000 BE REPORTED TO THE ENGINEER BEFORE COMPLETED BY H.F.GRANDER Co. LTD., DATED JANUARY THE BRIDGE ABUTMENT ON THE NORTH SIDE OF LITTLE AVENUE NEAR THE ENTRANCE TO #322 LITTLE AVENUE, IN THE CENTER OF THE WALL 0.80m BELOW THE TOP OF THE WALL.

REVISION DESCRIPTION ENGINEER STAMP ISSUED FOR SITE PLAN APPLICATION JULY 22/22




YONGE STREET & LITTLE AVENUE RESIDENTIAL DEVELOPMENT CITY OF BARRIE **MASON HOMES LIMITED**

EROSION & SEDIMENT CONTROL NOTES & DETAILS



FILE: 421374 DESIGN: LMB DRAWN: LMB DATE: NOV 2021 CHECK: LC SCALE: 1:400

ESC-2

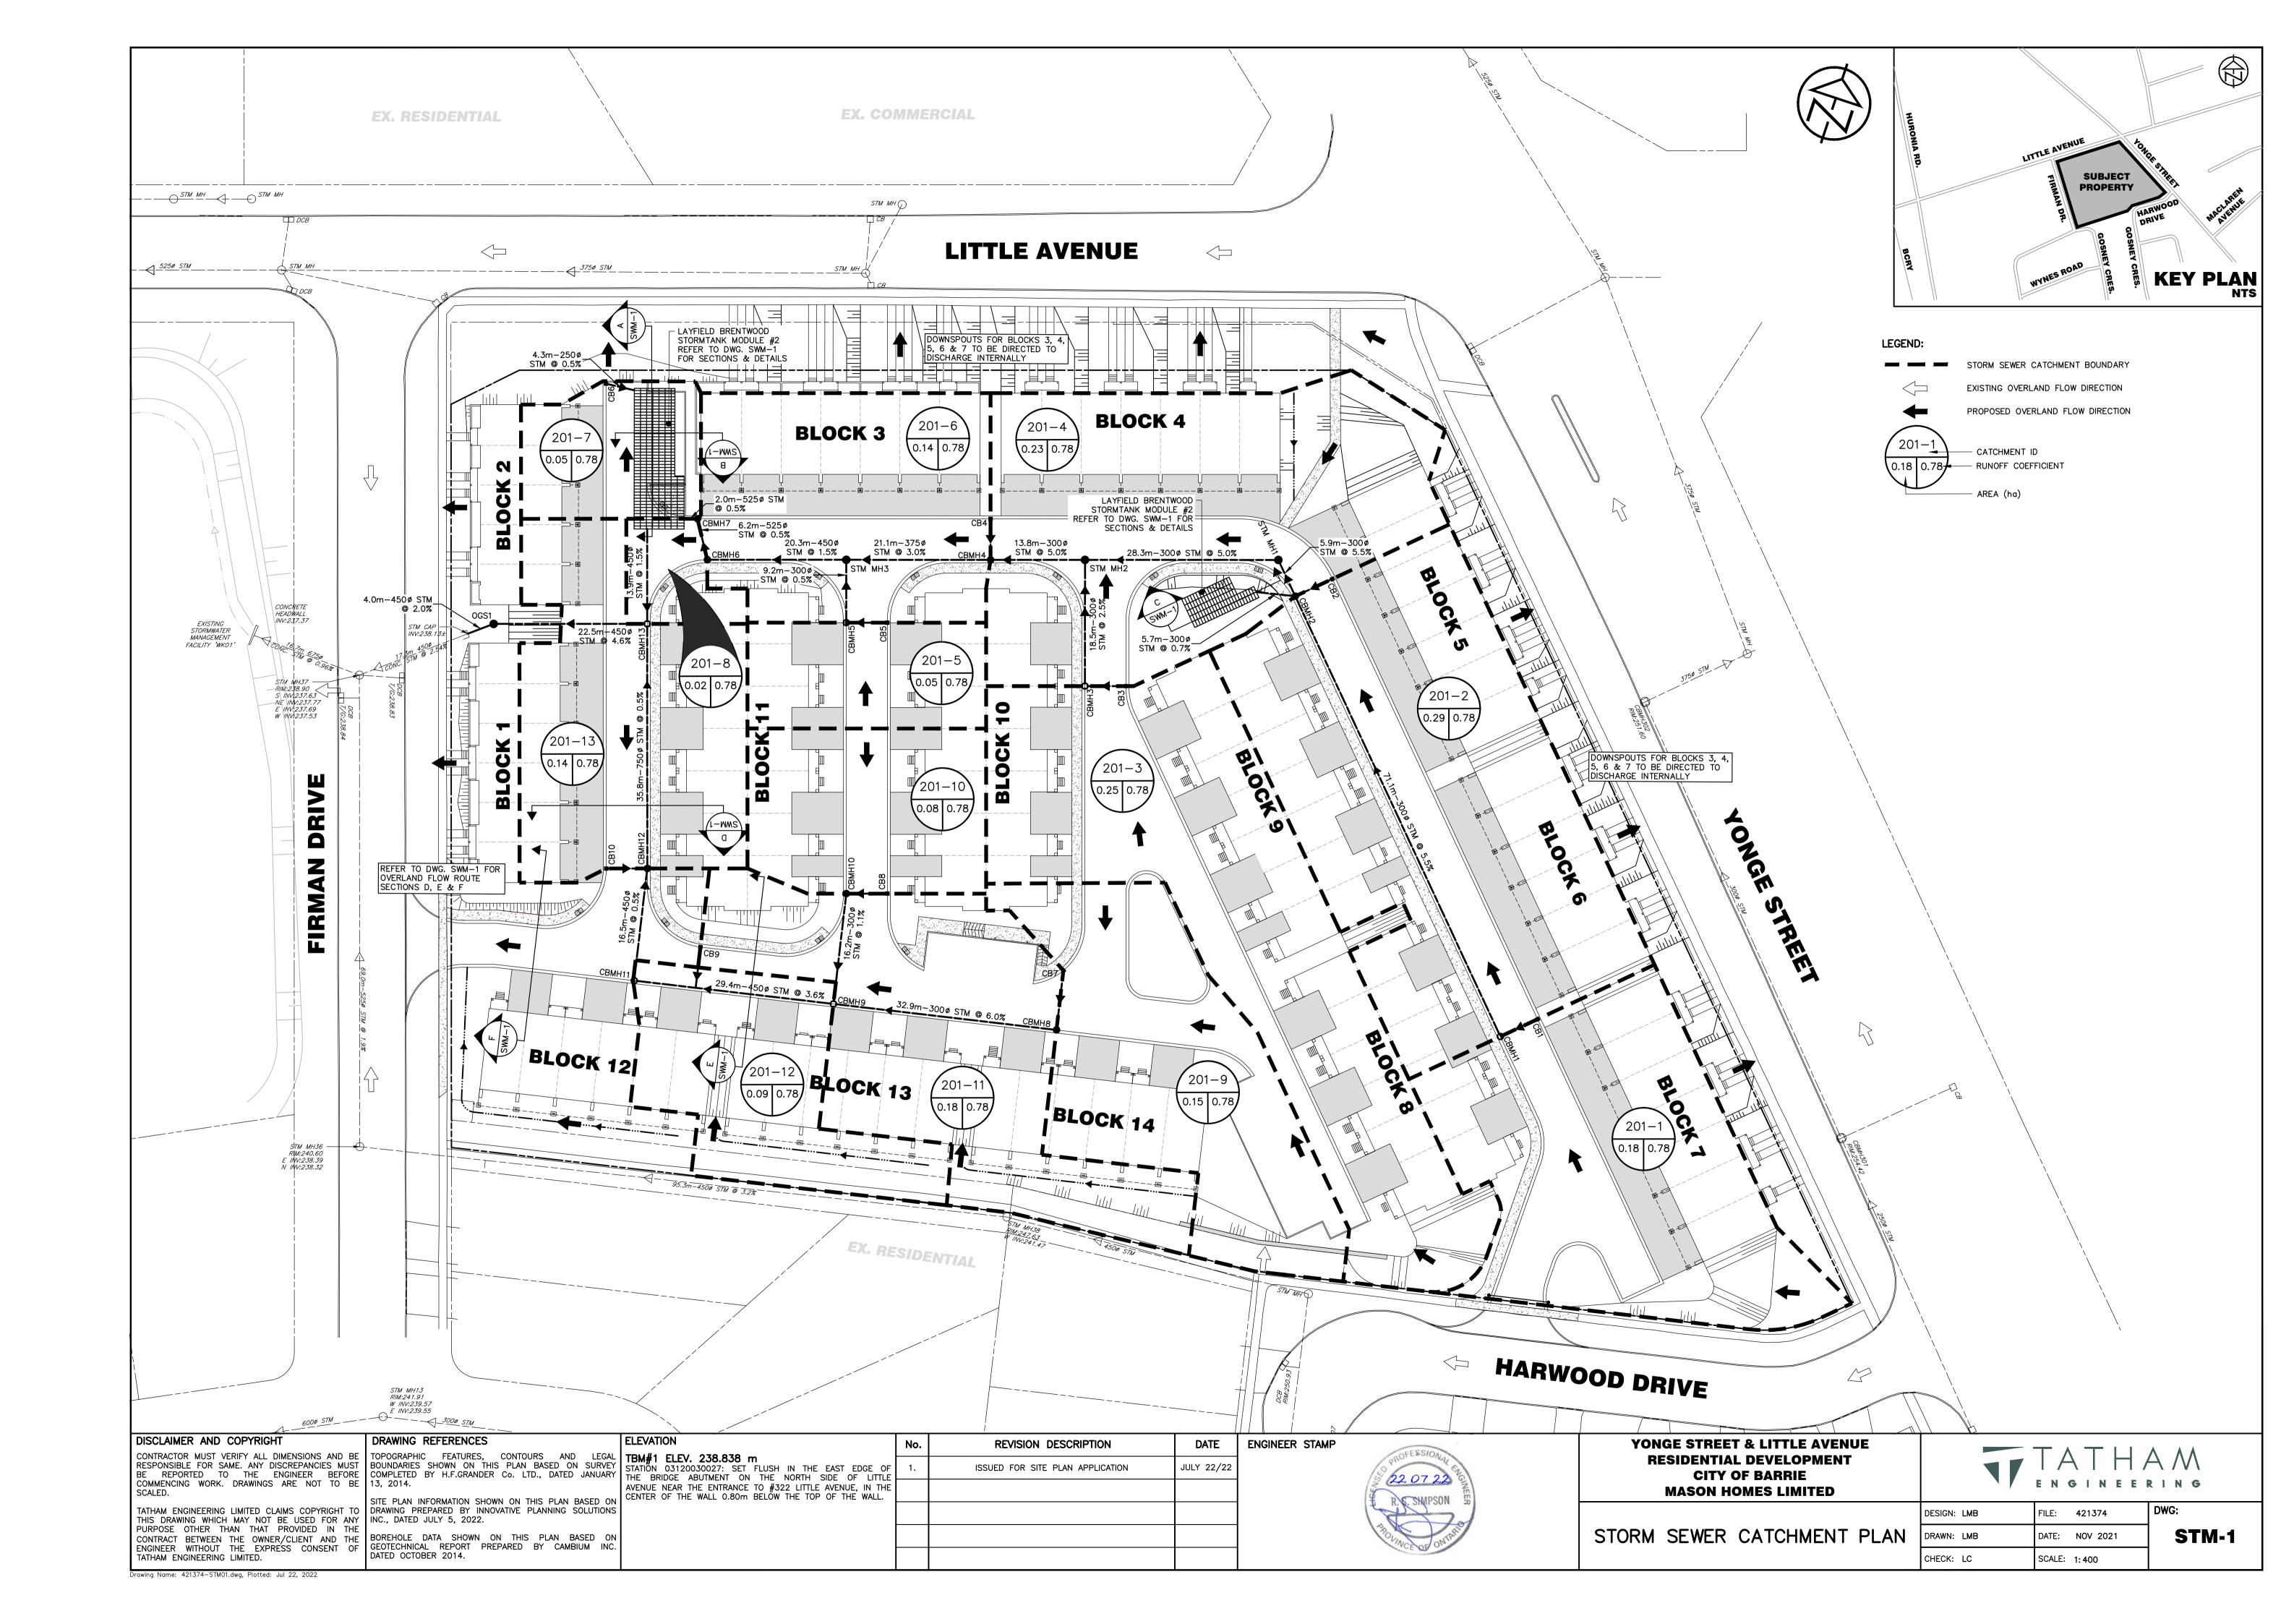



Storm Sewer Design Sheet

Version Date: July 19-22 Version Number:

Yonge Street & Little Avenue Residential Development	421374
Drawing Reference	
Storm Sewer Catchment Plan (Dwg. STM-1)	July 19-22
Prepared By	
_auren Buss	July 19-22

Municipality						
City of Barr	ie (2022)					
Runoff Coefficient Adjustment						
Year	A	В				
10	1.00	0.00				
25	1.10	0.00				
50	1.20	0.00				
100	1.25	0.00				

Manning's Coefficient							
Pipe	Value						
CSP	0.024						
Concrete	0.013						
PVC	0.013						
Time of Concentration							
10 mins							

IDF Curve Coefficients									
Year	Α	В	С						
2	675.59	4.68	0.78						
5	843.02	4.58	0.76						
10	976.90	4.75	0.76						
25	1133.12	4.73	0.76						
50	1251.47	4.85	0.75						
100	1383.63	4.91	0.75						
100	1303.03	4.91	0.75						

Engineer Star	np		

	rea ID / Label	Upstream Maintenance Hole	Downstream Maintenance Hole	rea (ha)	5 Year Runoff Coefficient	Design Storm (Year)	Adjusted Runoff Coefficient	Area × Runoff Coefficient	Cumulative Area (ha)	Cumulative Area * Adjusted Runoff Coefficient	Time of Concentration (min)	Rainfall Intensity (mm/hr)	Peak Flow (m³/s)	Manning's Roughness Coefficient	Sewer Length (m)	Sewer Slope (%)	Actual Sewer Diameter (mm)	Full Flow Velocity (m/s)	Full Flow Capacity (L/s)	Actual Velocity (m/s)	Travel Time (min)	Calculated Sewer Diameter (mm)	Percentage of Full Flow Capacity (%)	Total Time of Travel (min)
Street Name	₹			₹																				
	201-1	CBMH1	CBMH2	0.18	0.78	5	0.78	0.14	0.18	0.14	10.00	109.11	0.043	0.013	71.1	5.5%	300	3.21	0.227	2.32	0.51	160	18.8%	10.51
	201-2	CBMH2	STM MH1	0.29	0.78	5	0.78	0.23	0.47	0.37	10.51	106.28	0.108	0.013	5.9	5.5%	300	3.21	0.227	2.99	0.03	227	47.7%	10.54
	-	STM MH1	STM MH2	-	0.78	5	0.78	-	0.47	0.37	10.54	106.10	0.108	0.013	28.3	5.0%	300	3.06	0.216	2.88	0.16	231	50.0%	10.71
	201-3	СВМНЗ	STM MH2	0.25	0.78	5	0.78	0.20	0.25	0.20	10.00	109.11	0.059	0.013	18.5	2.5%	300	2.16	0.153	1.90	0.16	210	38.7%	10.16
	201-3	CBMIS	3111111112	0.23	0.76	3	0.78	0.20	0.23	0.20	10.00	103.11	0.039	0.013	10.5	2.5%	300	2.10	0.133	1.90	0.10	210	36.7 %	10.10
	_	STM MH2	СВМН4	_	0.78	5	0.78	_	0.72	0.56	10.71	105.24	0.164	0.013	13.8	5.0%	300	3.06	0.216	3.06	0.08	270	75.9%	10.78
	201-4	СВМН4	STM MH3	0.23	0.78	5	0.78	0.18	0.95	0.74	10.78	104.84	0.216	0.013	21.1	3.0%	375	2.75	0.304	2.75	0.13	330	71.1%	10.91
	201-5	СВМН5	STM MH3	0.05	0.78	5	0.78	0.04	0.05	0.04	10.00	109.11	0.012	0.013	9.2	0.5%	300	0.97	0.068	0.68	0.23	155	17.3%	10.23
	-	STM MH3	СВМН6	-	0.78	5	0.78	-	1.00	0.78	10.91	104.18	0.226	0.013	20.3	1.5%	450	2.20	0.349	2.20	0.15	382	64.6%	11.06
	201-6	СВМН6	СВМН7	0.14	0.78	5	0.78	0.11	1.14	0.89	11.06	103.40	0.255	0.013	6.2	0.5%	525	1.40	0.304	1.40	0.07	492	84.0%	11.14
	-	СВМН7	STORMTANK	-	0.78	5	0.78	1	1.14	0.89	11.14	103.03	0.254	0.013	2.0	0.5%	525	1.40	0.304	1.40	0.02	491	83.7%	11.16
	201-7	CB6	STORMTANK	0.05	0.78	5	0.78	0.04	0.05	0.04	10.00	109.11	0.012	0.013	4.3	0.5%	250	0.86	0.042	0.68	0.10	155	28.1%	10.10
	201-8	STORMTANI	CBMH13	0.02	0.78	5	0.78	0.02	1.21	0.94	11.16	102.91	0.270	0.013	13.9	1.5%	450	2.20	0.349	2.20	0.11	408	77.3%	11.27
																							1-20	
	201-9	СВМН8	СВМН9	0.15	0.78	5	0.78	0.12	0.15	0.12	10.00	109.11	0.035	0.013	32.9	6.0%	300	3.35	0.237	2.28	0.24	147	15.0%	10.24
	201-10	CBMH10	СВМН9	0.08	0.78		0.78	0.06	0.08	0.06	10.00	109.11	0.019	0.013	16.2	1.1%	300	1.43	0.101	1.03	0.26	160	18.6%	10.26
	201-10	CPIAIUTO	Сымия	0.08	0.78	5	0.78	0.06	0.08	0.00	10.00	109.11	0.019	0.013	10.2	1.1/0	300	1.43	0.101	1.03	0.20	160	18.0%	10.26
	201-11	СВМН9	CBMH11	0.18	0.78	5	0.78	0.14	0.41	0.32	10.24	107.75	0.096	0.013	29.4	3.6%	450	3.40	0.541	2.42	0.20	235	17.7%	10.44
	201-12	CBMH11	CBMH12	0.09	0.78	5	0.78	0.07	0.50	0.39	10.44	106.65	0.116	0.013	16.5	0.5%	450	1.27	0.202	1.23	0.22	365	57.3%	10.67
	201-13	CBMH12	CBMH13	0.14	0.78	5	0.78	0.11	0.64	0.50	10.67	105.45	0.146	0.013	35.8	0.5%	750	1.78	0.787	1.28	0.47	399	18.6%	11.13
	-	CBMH13	OGS1	-	0.78	5	0.78	-	1.85	1.44	11.27	102.39	0.211	0.013	22.5	4.6%	450	3.84	0.611	3.28	0.11	302	34.5%	11.38
	-	OGS1	STM MH37	-	0.78	5	0.78	-	1.85	1.44	11.38	101.83	0.211	0.013	4.0	2.0%	450	2.54	0.403	2.41	0.03	353	52.3%	11.41

Note: Highlighted Cell is attenuated Peak Flow from CBMH8 as per Modified Rational Method Sheet Note: 450 mm dia. outlet pipe from SWM Facility #1 for quantity control purposes not conveyance therefore downsizing appropriate

DISCLAIMER AND COPYRIGHT	DRAWING REFERENCES	E
CONTRACTOR MUST VERIFY ALL DIMENSIONS AND BE RESPONSIBLE FOR SAME. ANY DISCREPANCIES MUST BE REPORTED TO THE ENGINEER BEFORE COMMENCING WORK. DRAWINGS ARE NOT TO BE SCALED. TATHAM ENGINEERING LIMITED CLAIMS COPYRIGHT TO THIS DRAWING WHICH MAY NOT BE USED FOR ANY PURPOSE OTHER THAN THAT PROVIDED IN THE CONTRACT BETWEEN THE OWNER/CLIENT AND THE ENGINEER WITHOUT THE EXPRESS CONSENT OF TATHAM ENGINEERING LIMITED.	TOPOGRAPHIC FEATURES, CONTOURS AND LEGAL BOUNDARIES SHOWN ON THIS PLAN BASED ON SURVEY COMPLETED BY H.F.GRANDER Co. LTD., DATED JANUARY 13, 2014. SITE PLAN INFORMATION SHOWN ON THIS PLAN BASED ON DRAWING PREPARED BY INNOVATIVE PLANNING SOLUTIONS INC., DATED JULY 5, 2022. BOREHOLE DATA SHOWN ON THIS PLAN BASED ON GEOTECHNICAL REPORT PREPARED BY CAMBIUM INC. DATED OCTOBER 2014.	S T A C

TOPOGRAPHIC FEATURES, CONTOURS AND LEGAL BOUNDARIES SHOWN ON THIS PLAN BASED ON SURVEY 3, 2014.

SITE PLAN INFORMATION SHOWN ON THIS PLAN BASED ON DRAWING PREPARED BY INNOVATIVE PLANNING SOLUTIONS NC., DATED JULY 5, 2022.

TBM#1 ELEV. 238.838 m
STATION 03120030027: SET FLUSH IN THE EAST EDGE OF THE BRIDGE ABUTMENT ON THE NORTH SIDE OF LITTLE AVENUE NEAR THE ENTRANCE TO #322 LITTLE AVENUE, IN THE CENTER OF THE WALL 0.80m BELOW THE TOP OF THE WALL.

REVISION DESCRIPTION ISSUED FOR SITE PLAN APPLICATION JULY 22/22




ENGINEER STAMP

YONGE STREET & LITTLE AVENUE RESIDENTIAL DEVELOPMENT CITY OF BARRIE **MASON HOMES LIMITED**

STM-2

STORM SEWER DESIGN SHEET

DESIGN:	LMB	FILE:	421374
DRAWN:	LMB	DATE:	NOV 2021
CHECK:	LC	SCALE:	1: 400

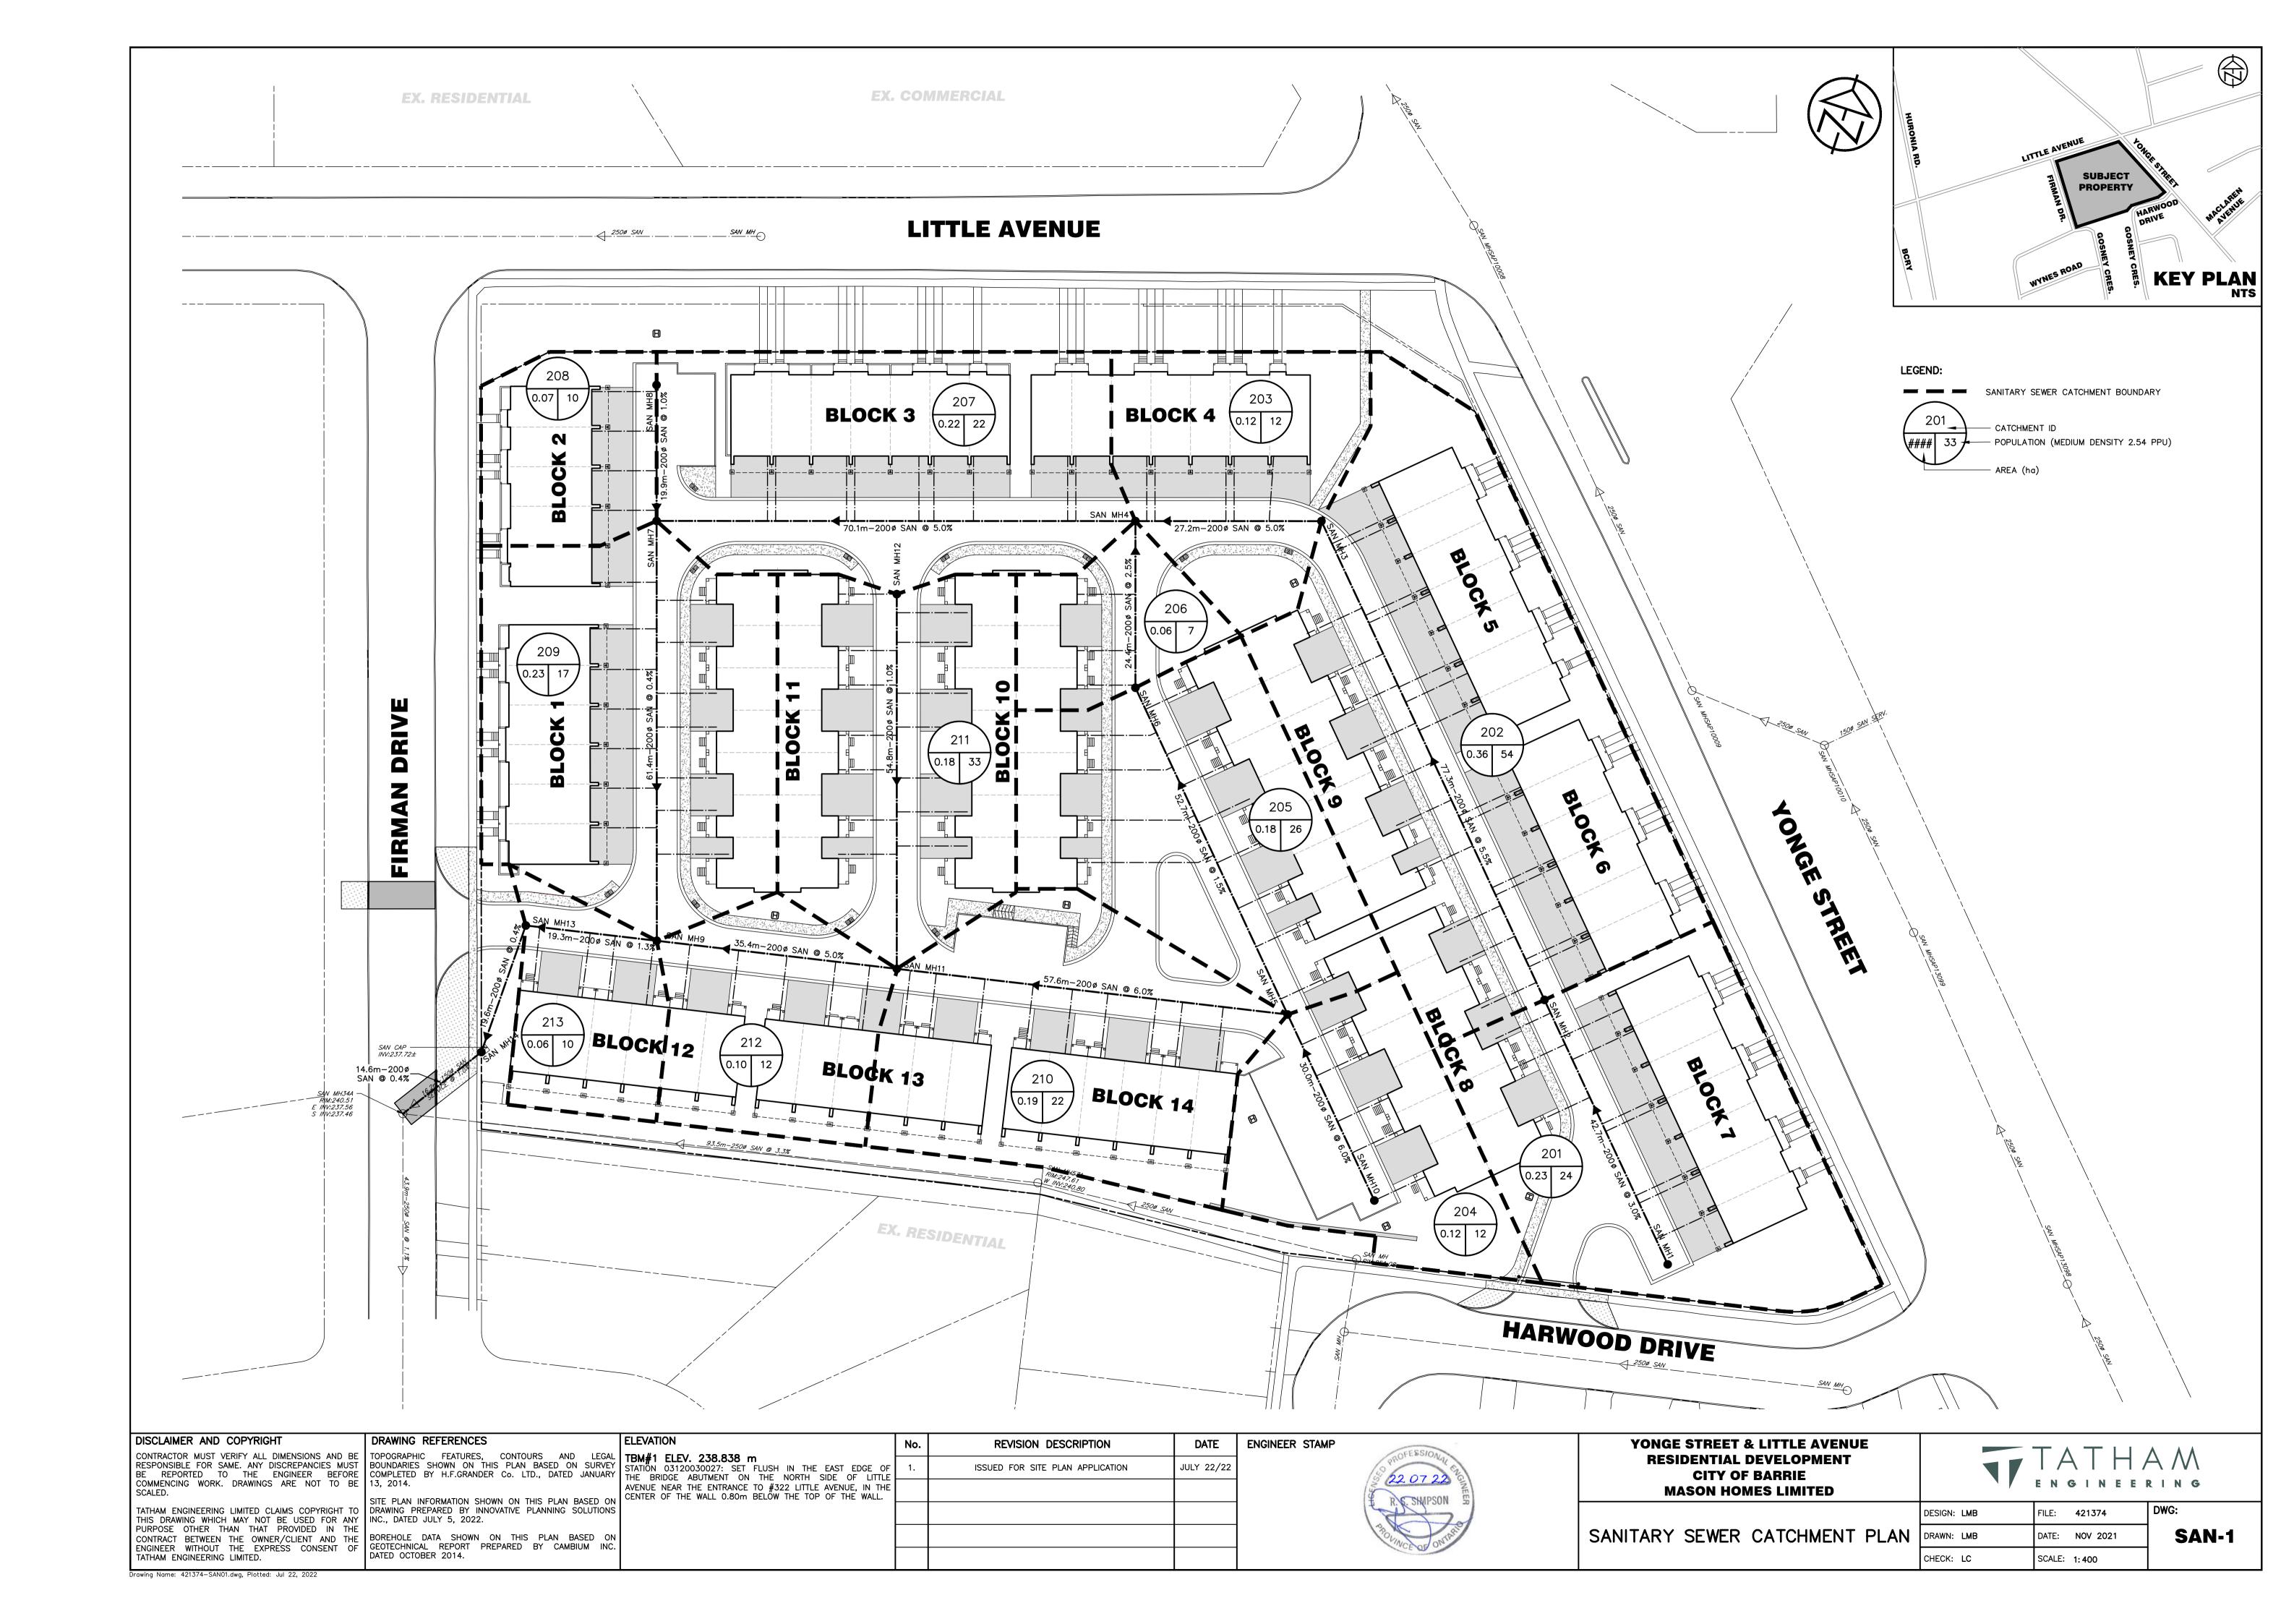



Sanitary Sewer Design Sheet

Version Number: 1

Version Date: July 19, 2022

Yonge Street & Little Avenue Residential Development	421374
Drawing Reference	
Sanitary Sewer Catchment Plan (Dwg. SAN-1)	July 19-22
Prepared By	<u>'</u>

Municipality								
City of Barrie								
Population Density								
Capita	Low	Medium	High					
per Unit	3.13	1.67						
Infiltration								
Infiltration (L/s/ha) 0.1								

Development Type	Average (L/cap/day)	Peaking Factor
Residential	225	Harmon
Development Type	Average (L/ha/day)	Peaking Factor
Institution	28,000	2
Commercial	28,000	2
Industrial High Intensity	55,000	-
Industrial Low Intensity	50,000	-

Pipe Material	Value
Concrete	0.013
PVC	0.013
Applied	0.013


Engineer Stamp


											Ave	rage Flow ((L/s)	Pe	eak Flow (L	/s)				Proposed	Sanitary Sev	/er		
Street Name	Upstream Maintenance Hole	Downstream Maintenance Hole	Development Type	Population Density	Number of Units	Population (cap)	Accumulated Population (cap)	Peaking Factor	Area (ha)	Cumulative Area (ha)	Development	Infiltration	Total	Development	Infiltration	Total	Sewer Length (m)	Sewer Slope (%)	Actual Sewer Diameter (mm)	Full Flow Velocity (m/s)	Full Flow Capacity (L/s)	Actual Velocity (m/s)	Calculated Sewer Diameter (mm)	Percentage of Full Flow Capacity (%)
201	SAN MH1	SAN MH2	Residential	Med.	10	23.4	23.4	4.37	0.23	0.23	0.06	0.02	0.08	0.27	0.02	0.29	42.7	3.0%	200	1.81	56.81	0.50	28	0.5%
202	SAN MH2	SAN MH3	Residential	Med.	23	53.8	77.2	4.27	0.36	0.59	0.20	0.06	0.26	0.87	0.06	0.92	77.3	5.5%	200	2.45	76.92	0.85	38	1.2%
203	SAN MH3	SAN MH4	Residential	Med.	5	11.7	88.9	4.26	0.12	0.71	0.23	0.07	0.30	0.99	0.07	1.07	27.7	5.0%	200	2.33	73.34	0.86	41	1.5%
204	SAN MH10	0 SAN MH5	Residential	Med.	5	11.7	11.7	4.41	0.12	0.12	0.03	0.01	0.04	0.13	0.01	0.15	30.0	6.0%	200	2.56	80.34	0.54	19	0.2%
205	SAN MH5	SAN MH6	Residential	Med.	11	25.7	37.4	4.34	0.18	0.30	0.10	0.03	0.13	0.43	0.03	0.46	52.7	1.5%	200	1.28	40.17	0.44	37	1.1%
206	SAN MH6	SAN MH4	Residential	Med.	3	7.0	44.5	4.32	0.06	0.36	0.12	0.04	0.15	0.50	0.04	0.54	24.4	2.5%	200	1.65	51.86	0.55	36	1.0%
207	SAN MH4	SAN MH7	Residential	Med.	9	21.1	154.4	4.19	0.22	1.29	0.40	0.13	0.53	1.73	0.13	1.86	70.1	5.0%	200	2.33	73.34	1.00	50	2.5%
208	SAN MH8	SAN MH7	Residential	Med.	4	9.4	9.4	4.42	0.07	0.07	0.02	0.01	0.03	0.11	0.01	0.11	19.9	1.0%	200	1.04	32.80	0.26	24	0.3%
209	SAN MH7	SAN MH9	Residential	Med.	7	16.4	180.2	4.16	0.23	1.59	0.47	0.16	0.63	2.01	0.16	2.17	61.4	0.4%	200	0.66	20.74	0.41	86	10.5%
210	SAN MH5	SAN MH11	Residential	Med.	9	21.1	32.8	4.35	0.19	0.31	0.09	0.03	0.12	0.37	0.03	0.40	57.6	6.0%	200	2.56	80.34	0.70	27	0.5%
211	SAN MH12	2 SAN MH11	Residential	Med.	14	32.8	32.8	4.35	0.18	0.18	0.09	0.02	0.10	0.37	0.02	0.39	54.8	1.0%	200	1.04	32.80	0.36	38	1.2%
212	SAN MH1	1 SAN MH9	Residential	Med.	5	11.7	77.2	4.27	0.10	0.59	0.20	0.06	0.26	0.87	0.06	0.93	35.4	5.0%	200	2.33	73.34	0.83	39	1.3%
	0					0.1	000 -		0.05	0.0:	0.00	0.05	2.22	2.22	2.25	7.05	40 =		225	4.10	77.45	0.71		0.00
213		SAN MH13	Residential	Med.	4	9.4	266.8	4.10	0.06	2.24	0.69	0.22	0.92	2.99	0.22	3.21	19.3	1.3%	200	1.19	37.40	0.71	80	8.6%
	SAN MH1	3 SAN MH14	Residential	Med.	0	0.0	266.8	4.10	0.00	2.24	0.69	0.22	0.92	2.99	0.22	3.21	19.6	0.4%	200	0.66	20.74	0.46	99	15.5%


T:\2021 PROJECTS\421374 - Yonge & Little Residential Development - Barrie\Design\Sanitary\421374 - Sewer Design Sheet - Sanitary


Sheet 1 of 1


DISCLAIMER AND COPYRIGHT	DRAWING REFERENCES	ELEVATION	No.	REVISION DESCRIPTION	DATE	ENGINEER STAMP		YONGE STREET & LITTLE AVENUE			
RESPONSIBLE FOR SAME. ANY DISCREPANCIES MUST BE REPORTED TO THE ENGINEER BEFORE	BOUNDARIES SHOWN ON THIS PLAN BASED ON SURVEY COMPLETED BY H.F.GRANDER Co. LTD., DATED JANUARY	TBM#1 ELEV. 238.838 m STATION 03120030027: SET FLUSH IN THE EAST EDGE OF THE BRIDGE ABUTMENT ON THE NORTH SIDE OF LITTLE	1.	ISSUED FOR SITE PLAN APPLICATION	JULY 22/2	2	PROFESSIONAL CA	RESIDENTIAL DEVELOPMENT CITY OF BARRIE		/ IAIH/	$\triangle M$
COMMENCING WORK. DRAWINGS ARE NOT TO BE SCALED.	13, 2014. SITE PLAN INFORMATION SHOWN ON THIS PLAN BASED ON	AVENUE NEAR THE ENTRANCE TO #322 LITTLE AVENUE, IN THE CENTER OF THE WALL 0.80m BELOW THE TOP OF THE WALL.					# R SHMPSON E	MASON HOMES LIMITED	` '	ENGINEE	
TATHAM ENGINEERING LIMITED CLAIMS COPYRIGHT TO THIS DRAWING WHICH MAY NOT BE USED FOR ANY	DRAWING PREPARED BY INNOVATIVE PLANNING SOLUTIONS INC., DATED JULY 5, 2022.								DESIGN: LMB	FILE: 421374	DWG:
CONTRACT BETWEEN THE OWNERY CEIENT AND THE	BOREHOLE DATA SHOWN ON THIS PLAN BASED ON						ONTER!	SANITARY SEWER DESIGN SHEET	DRAWN: LMB	DATE: NOV 2021	SAN-2
ENGINEER WITHOUT THE EXPRESS CONSENT OF TATHAM ENGINEERING LIMITED.	GEOTECHNICAL REPORT PREPARED BY CAMBIUM INC. DATED OCTOBER 2014.					7	CEO		CHECK: LC	SCALE: 1: 400	

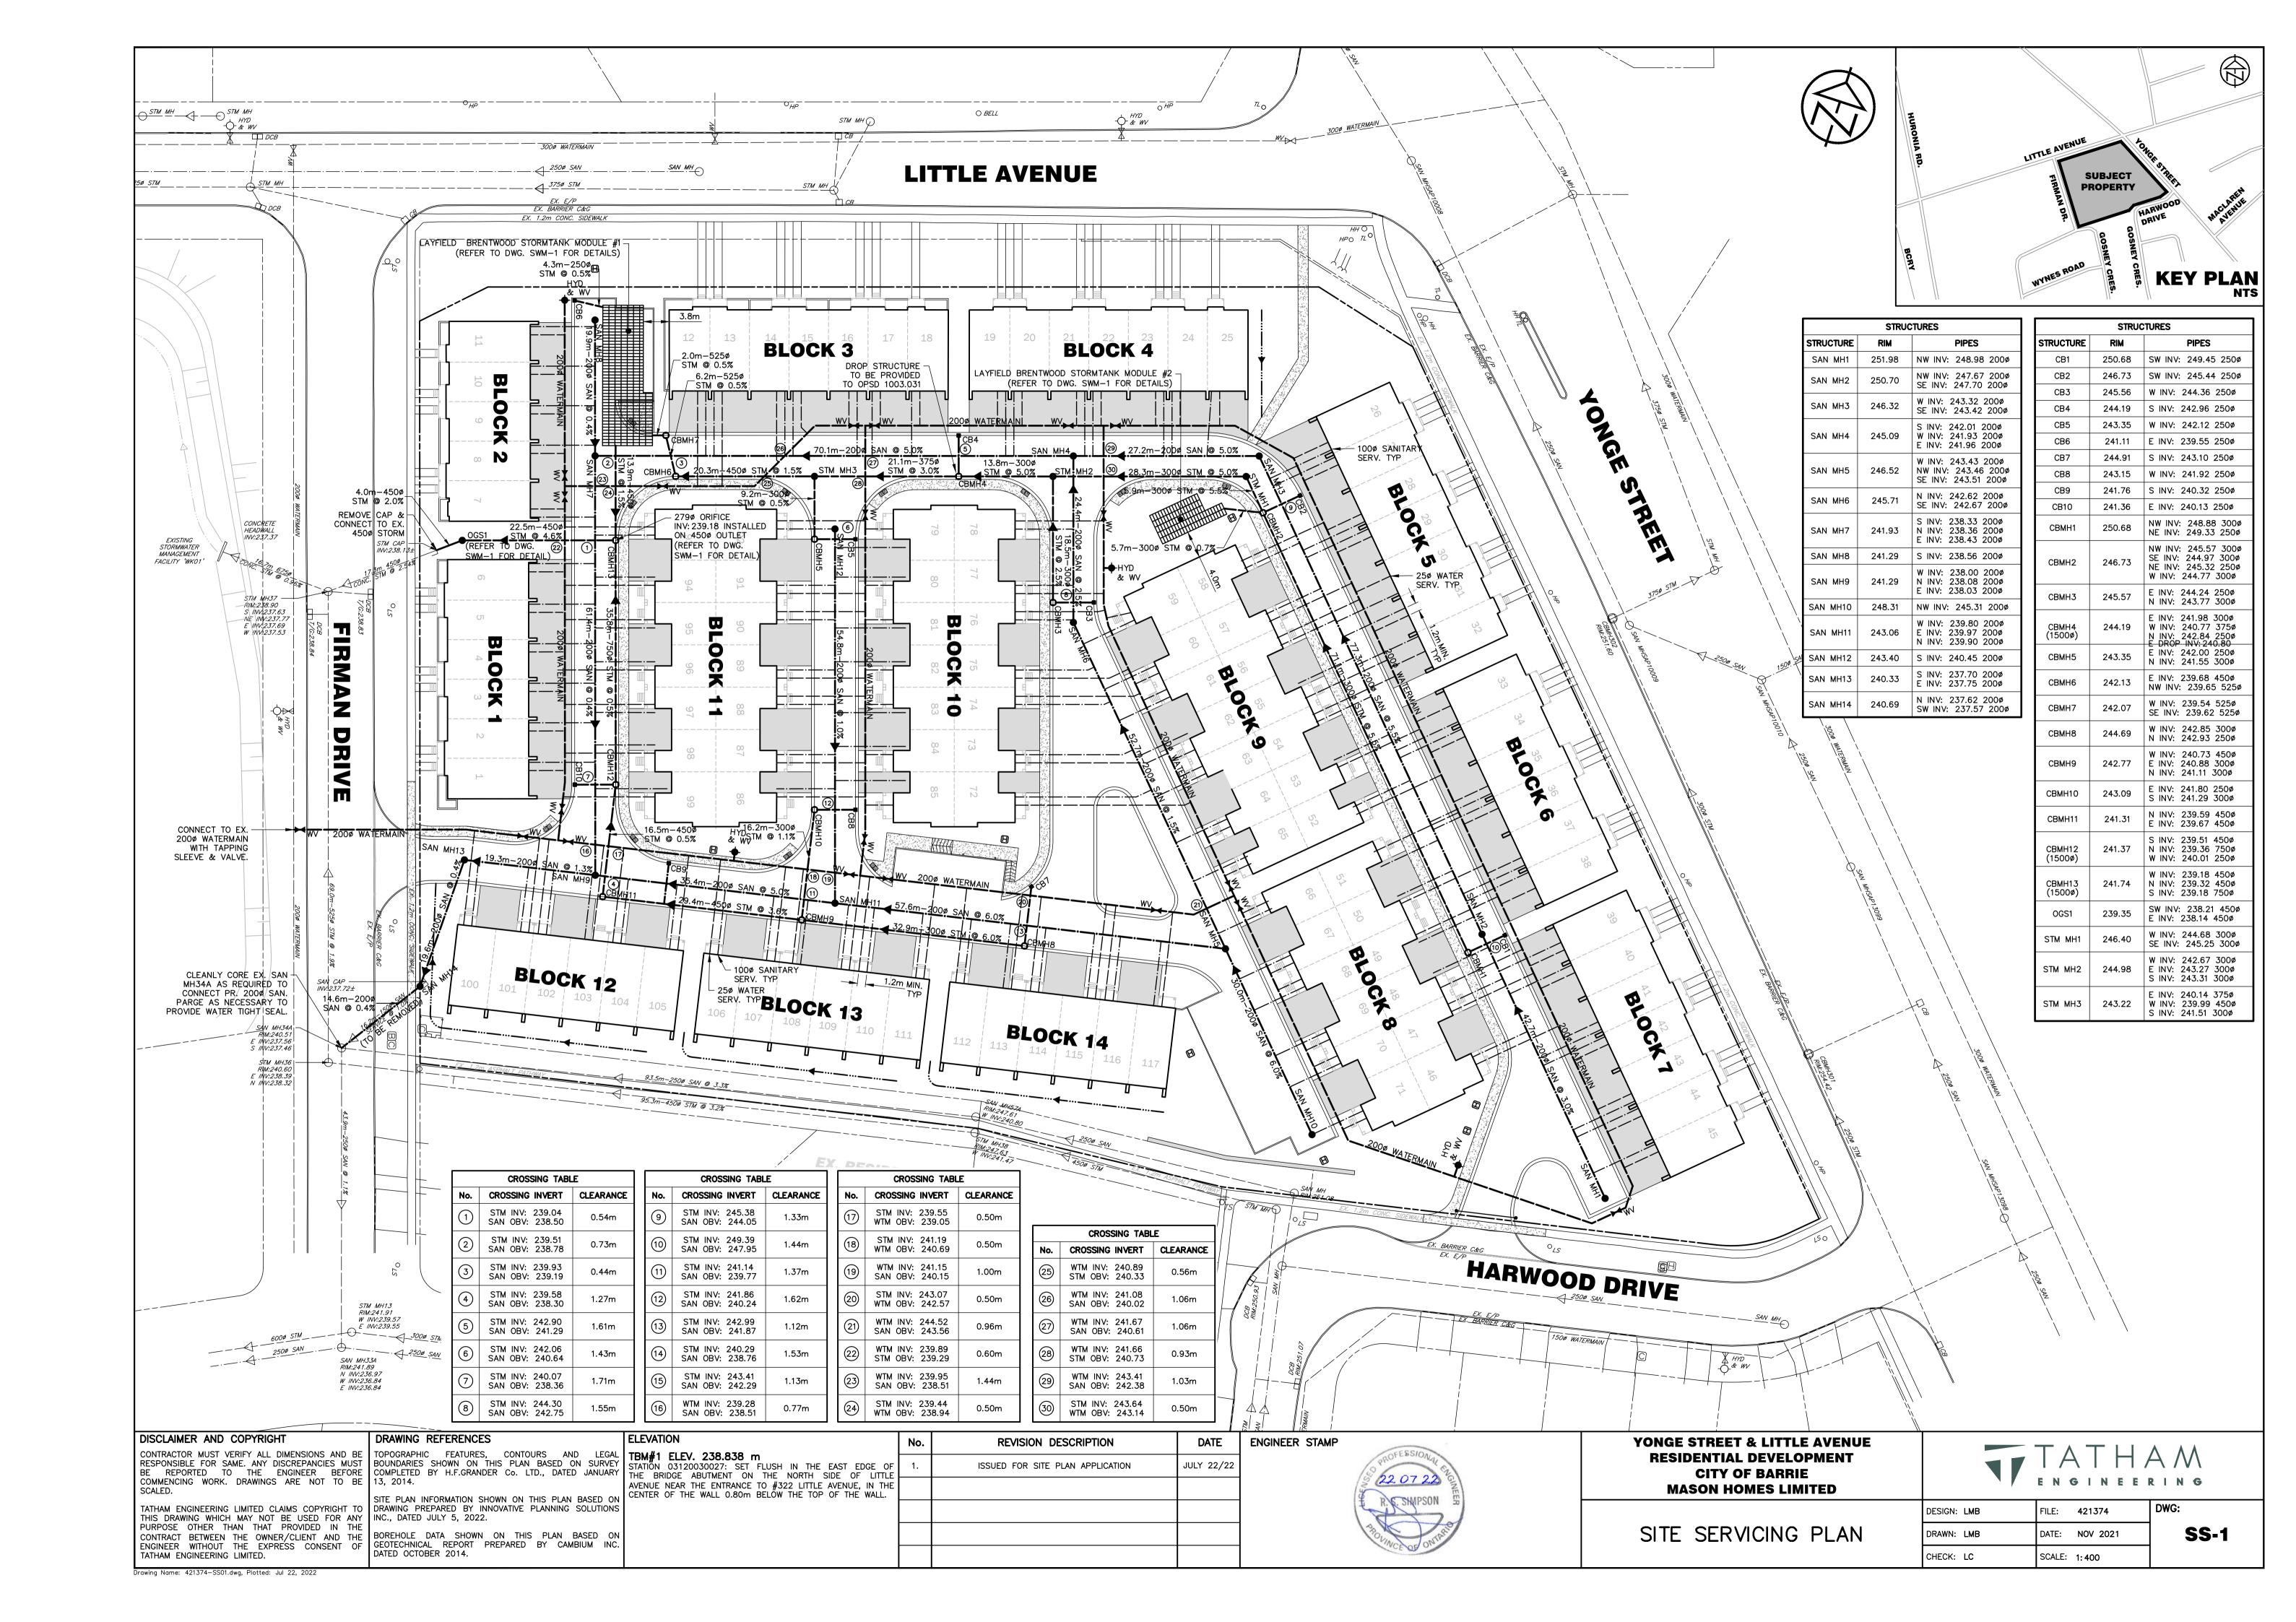


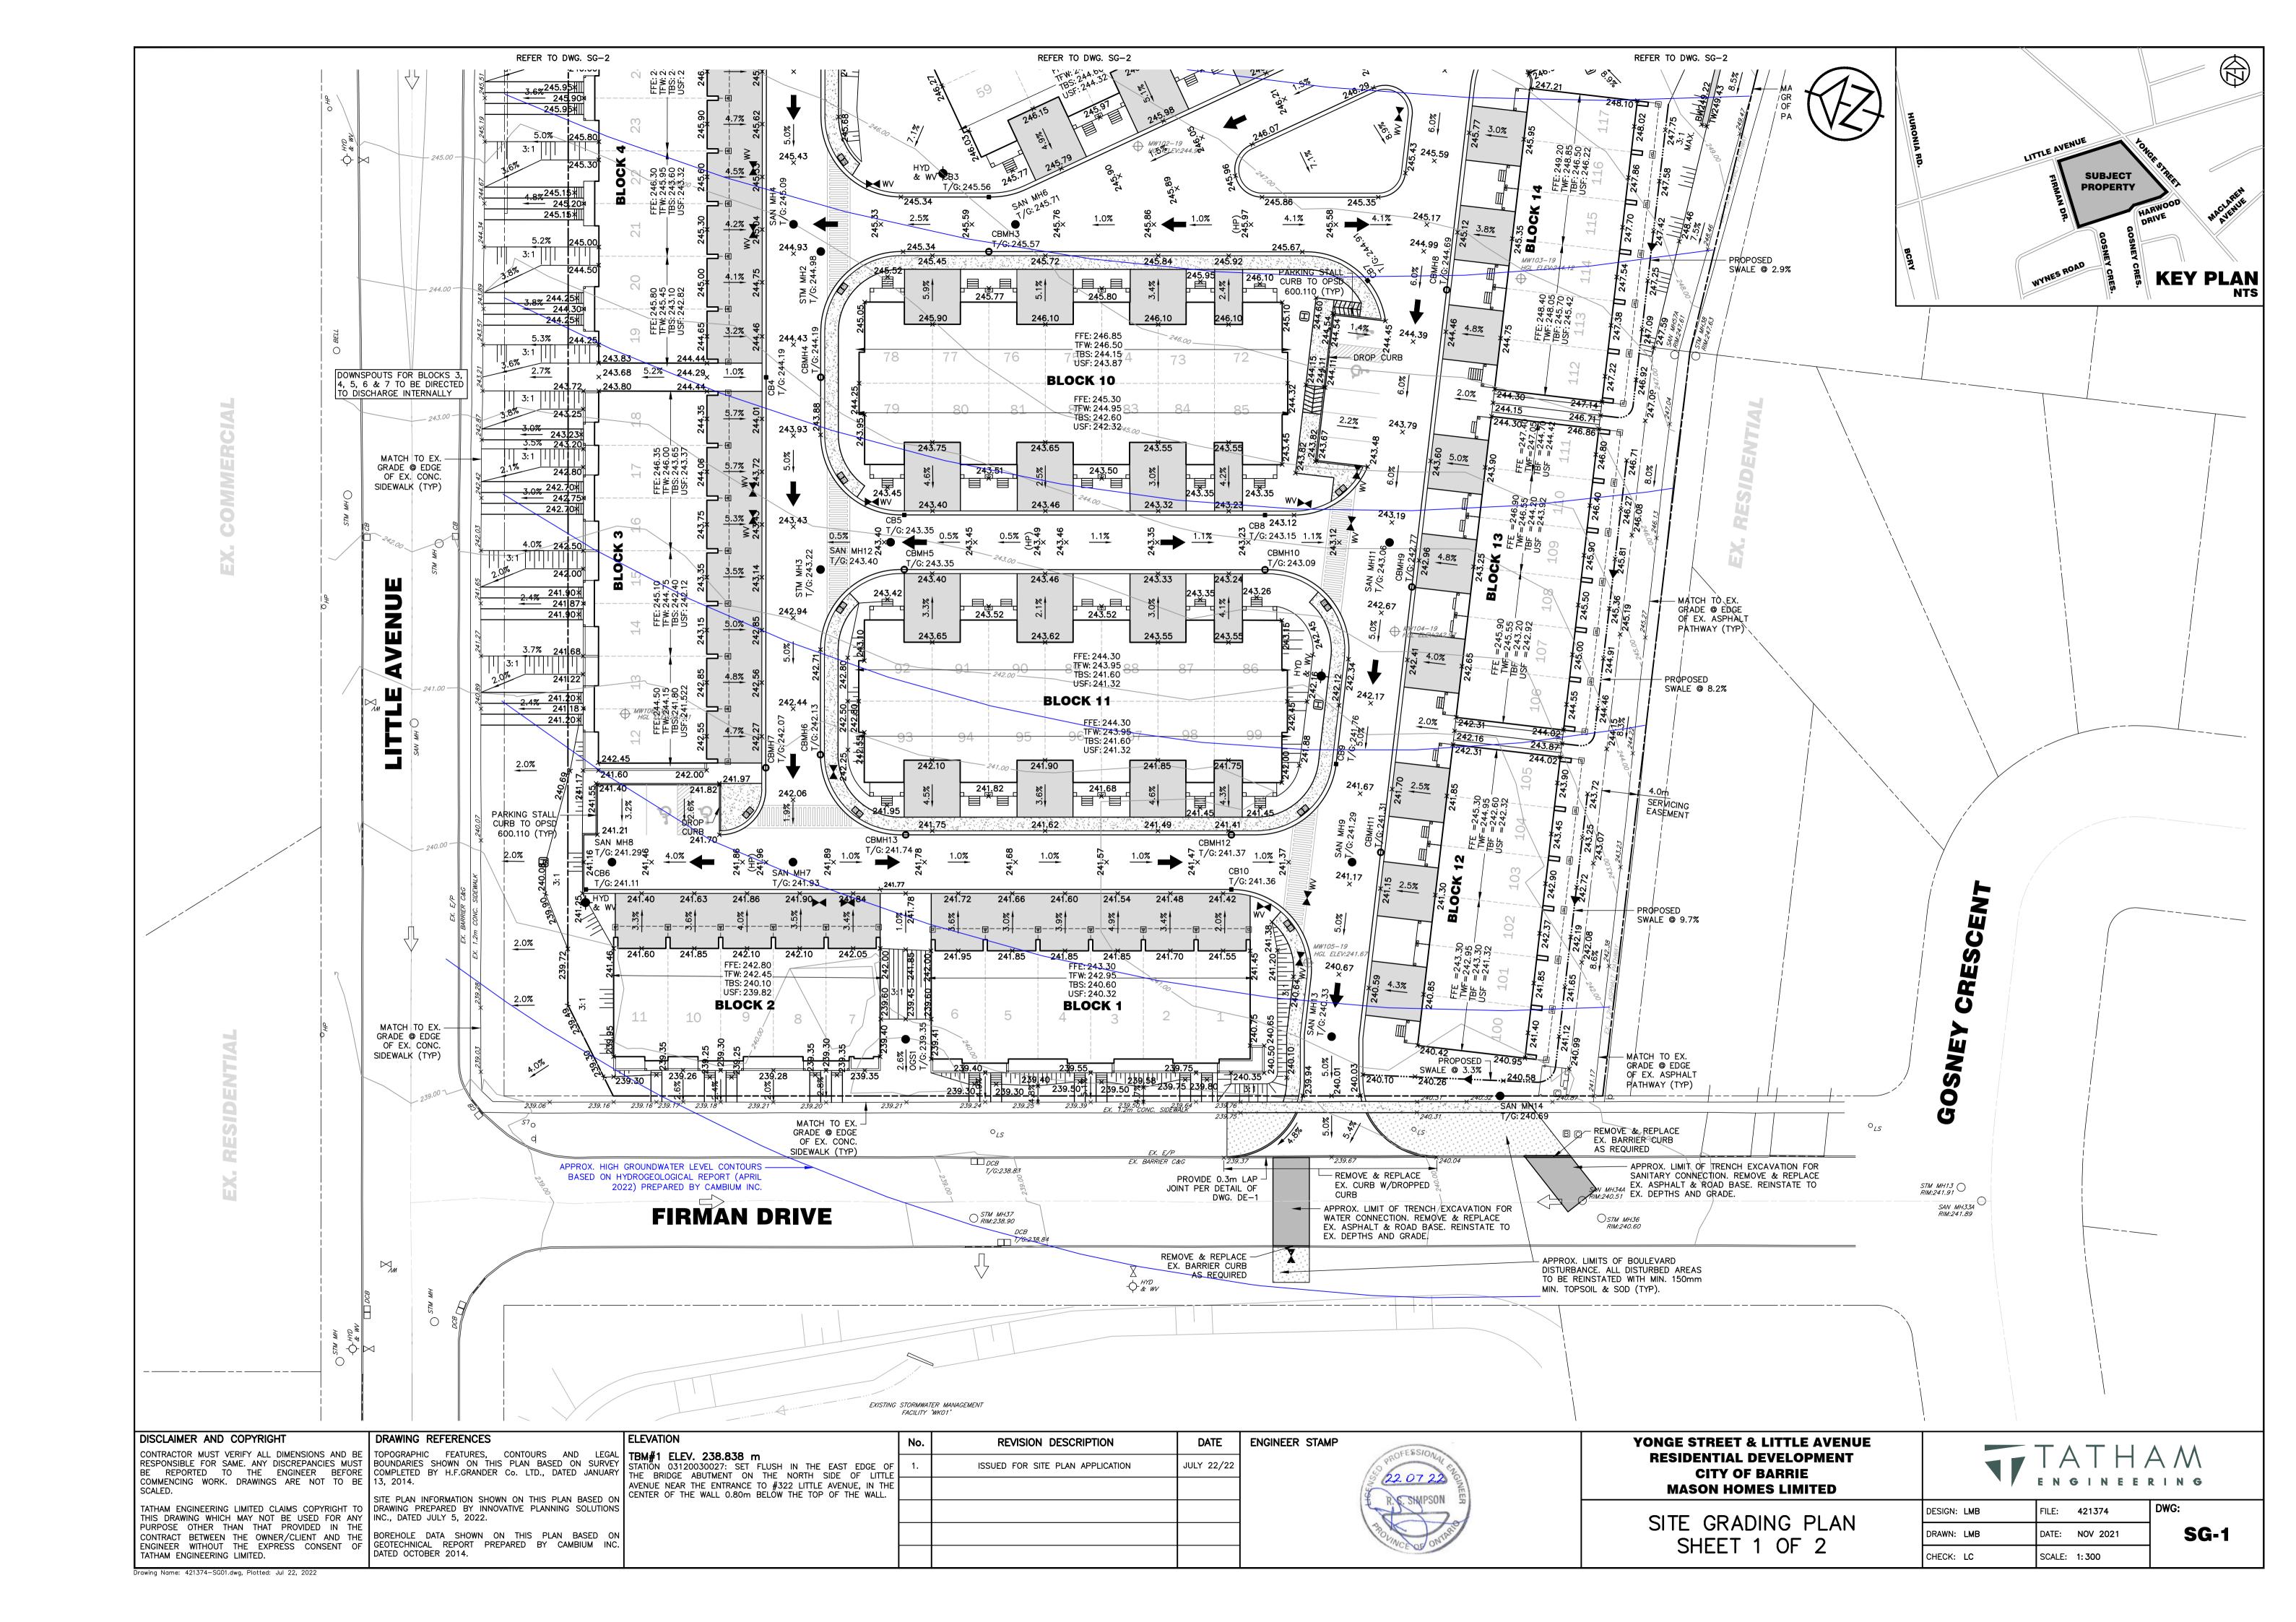


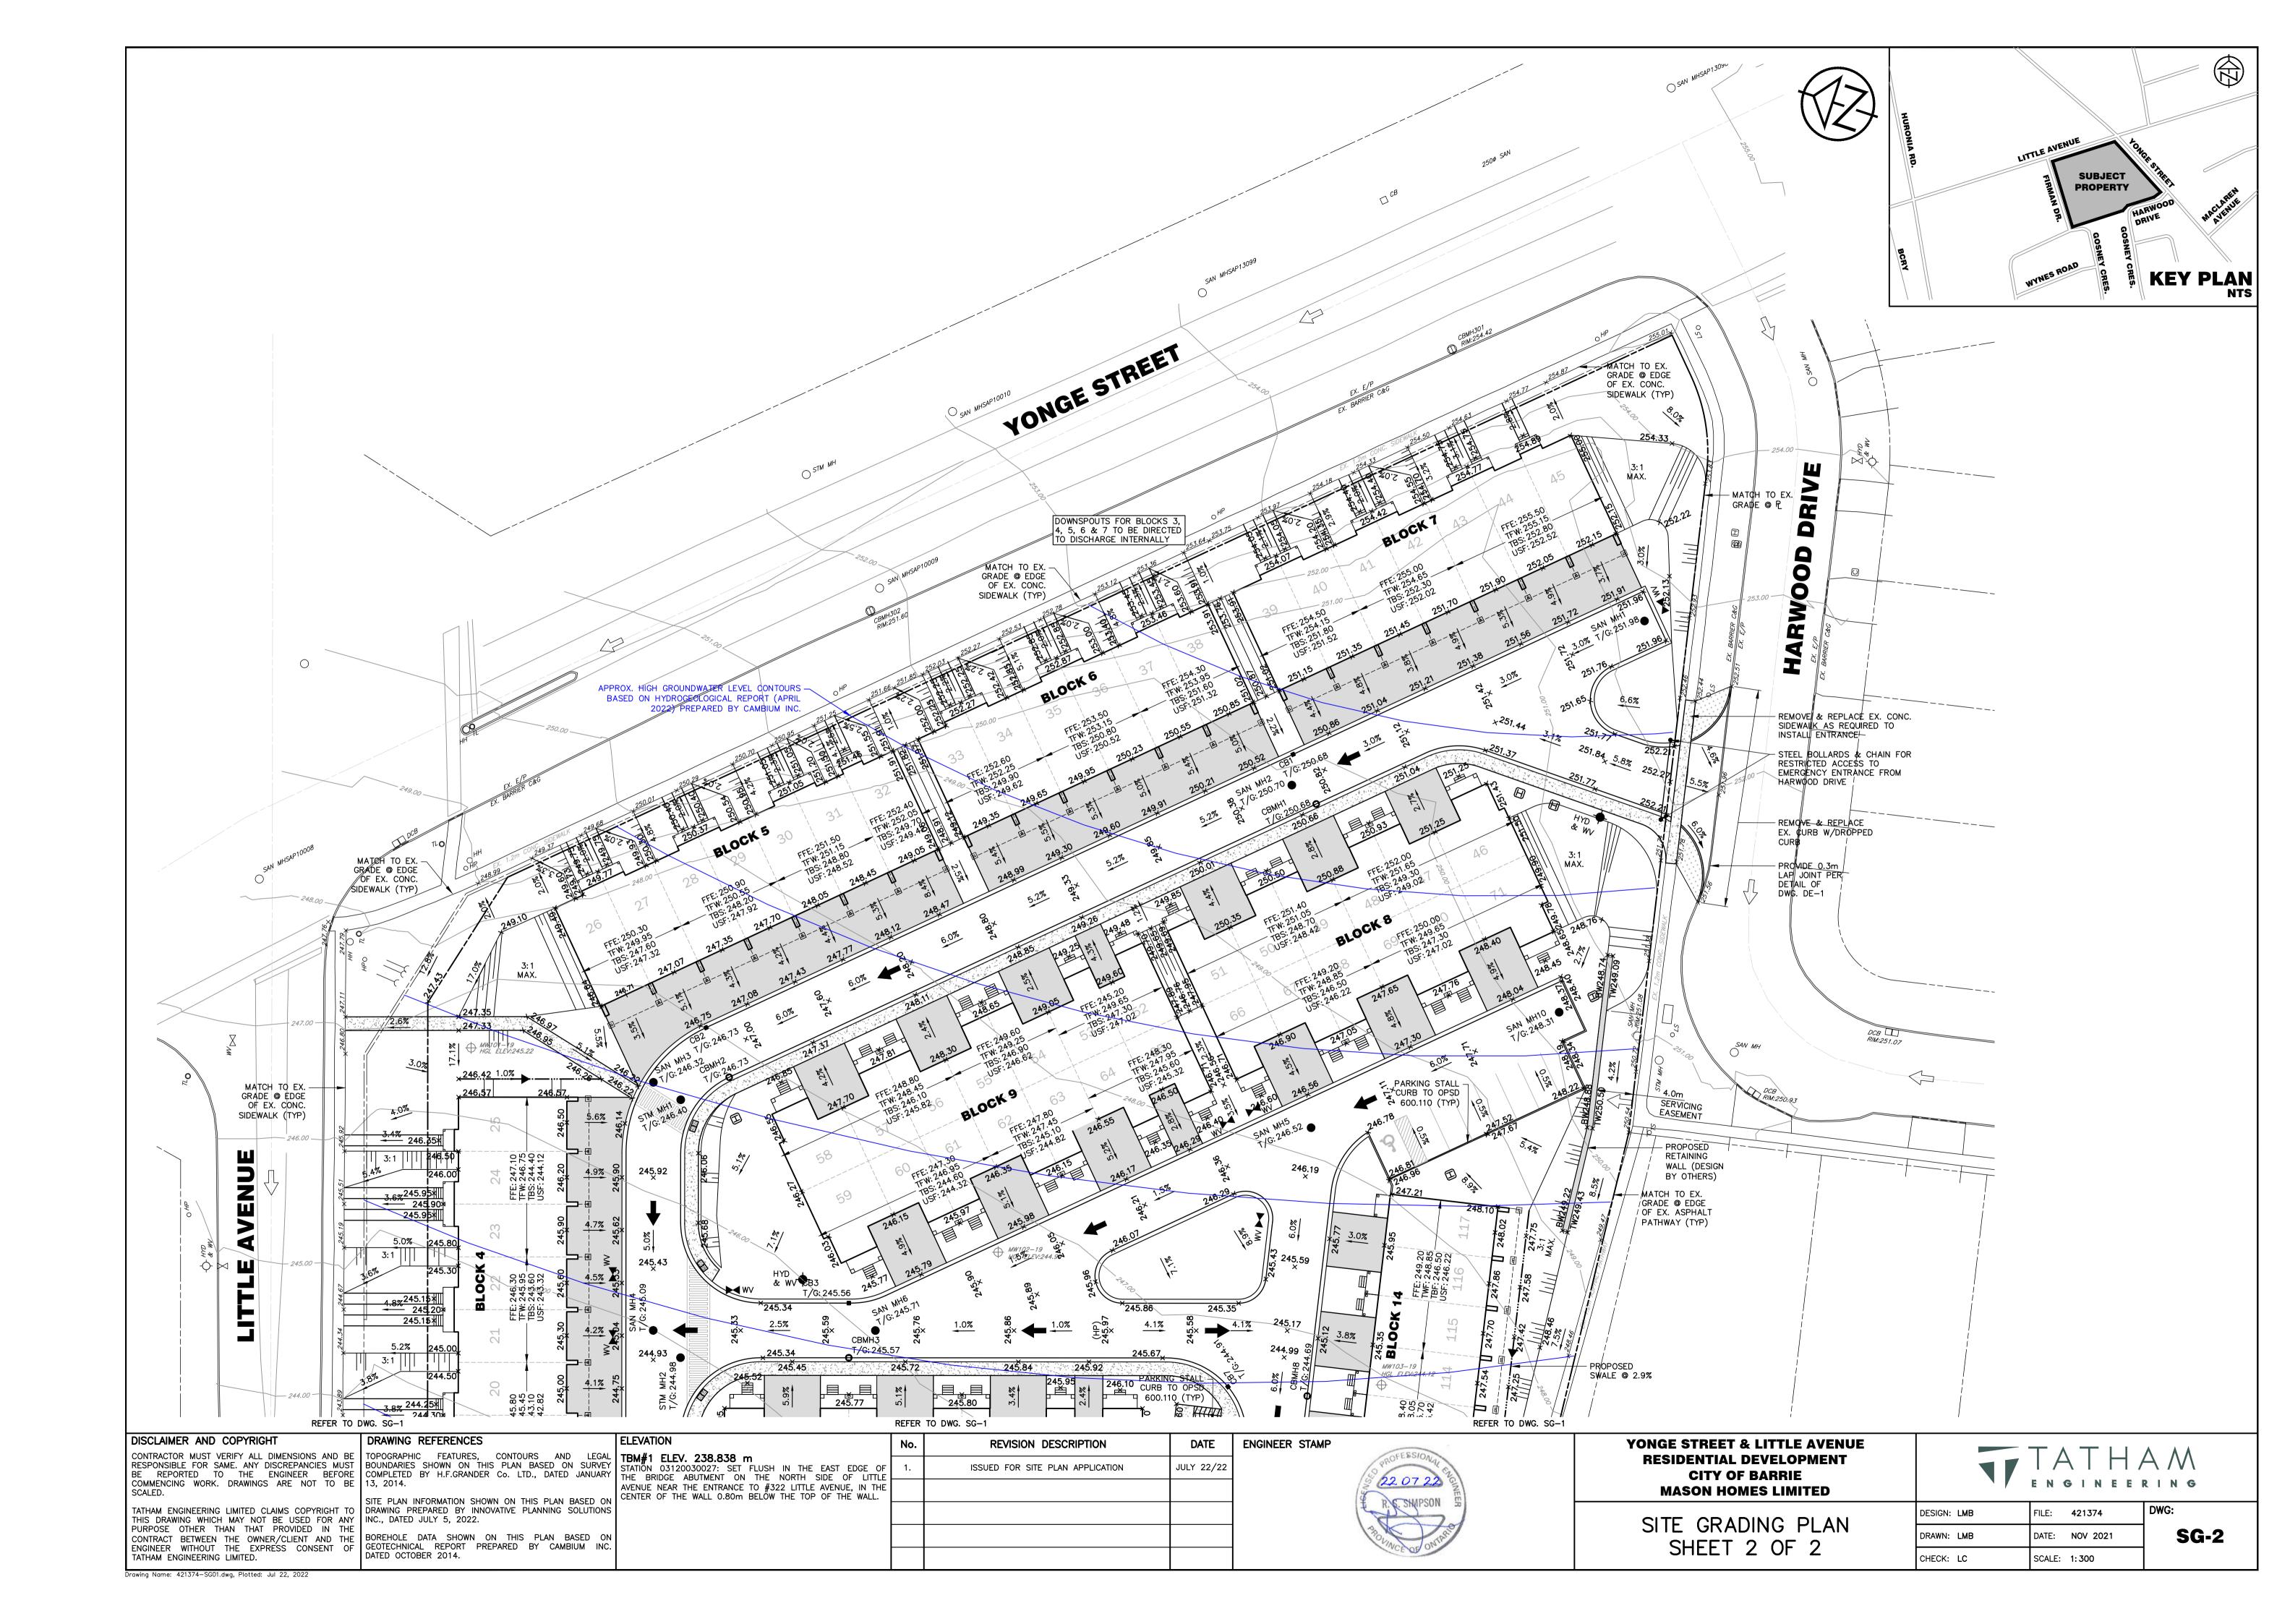


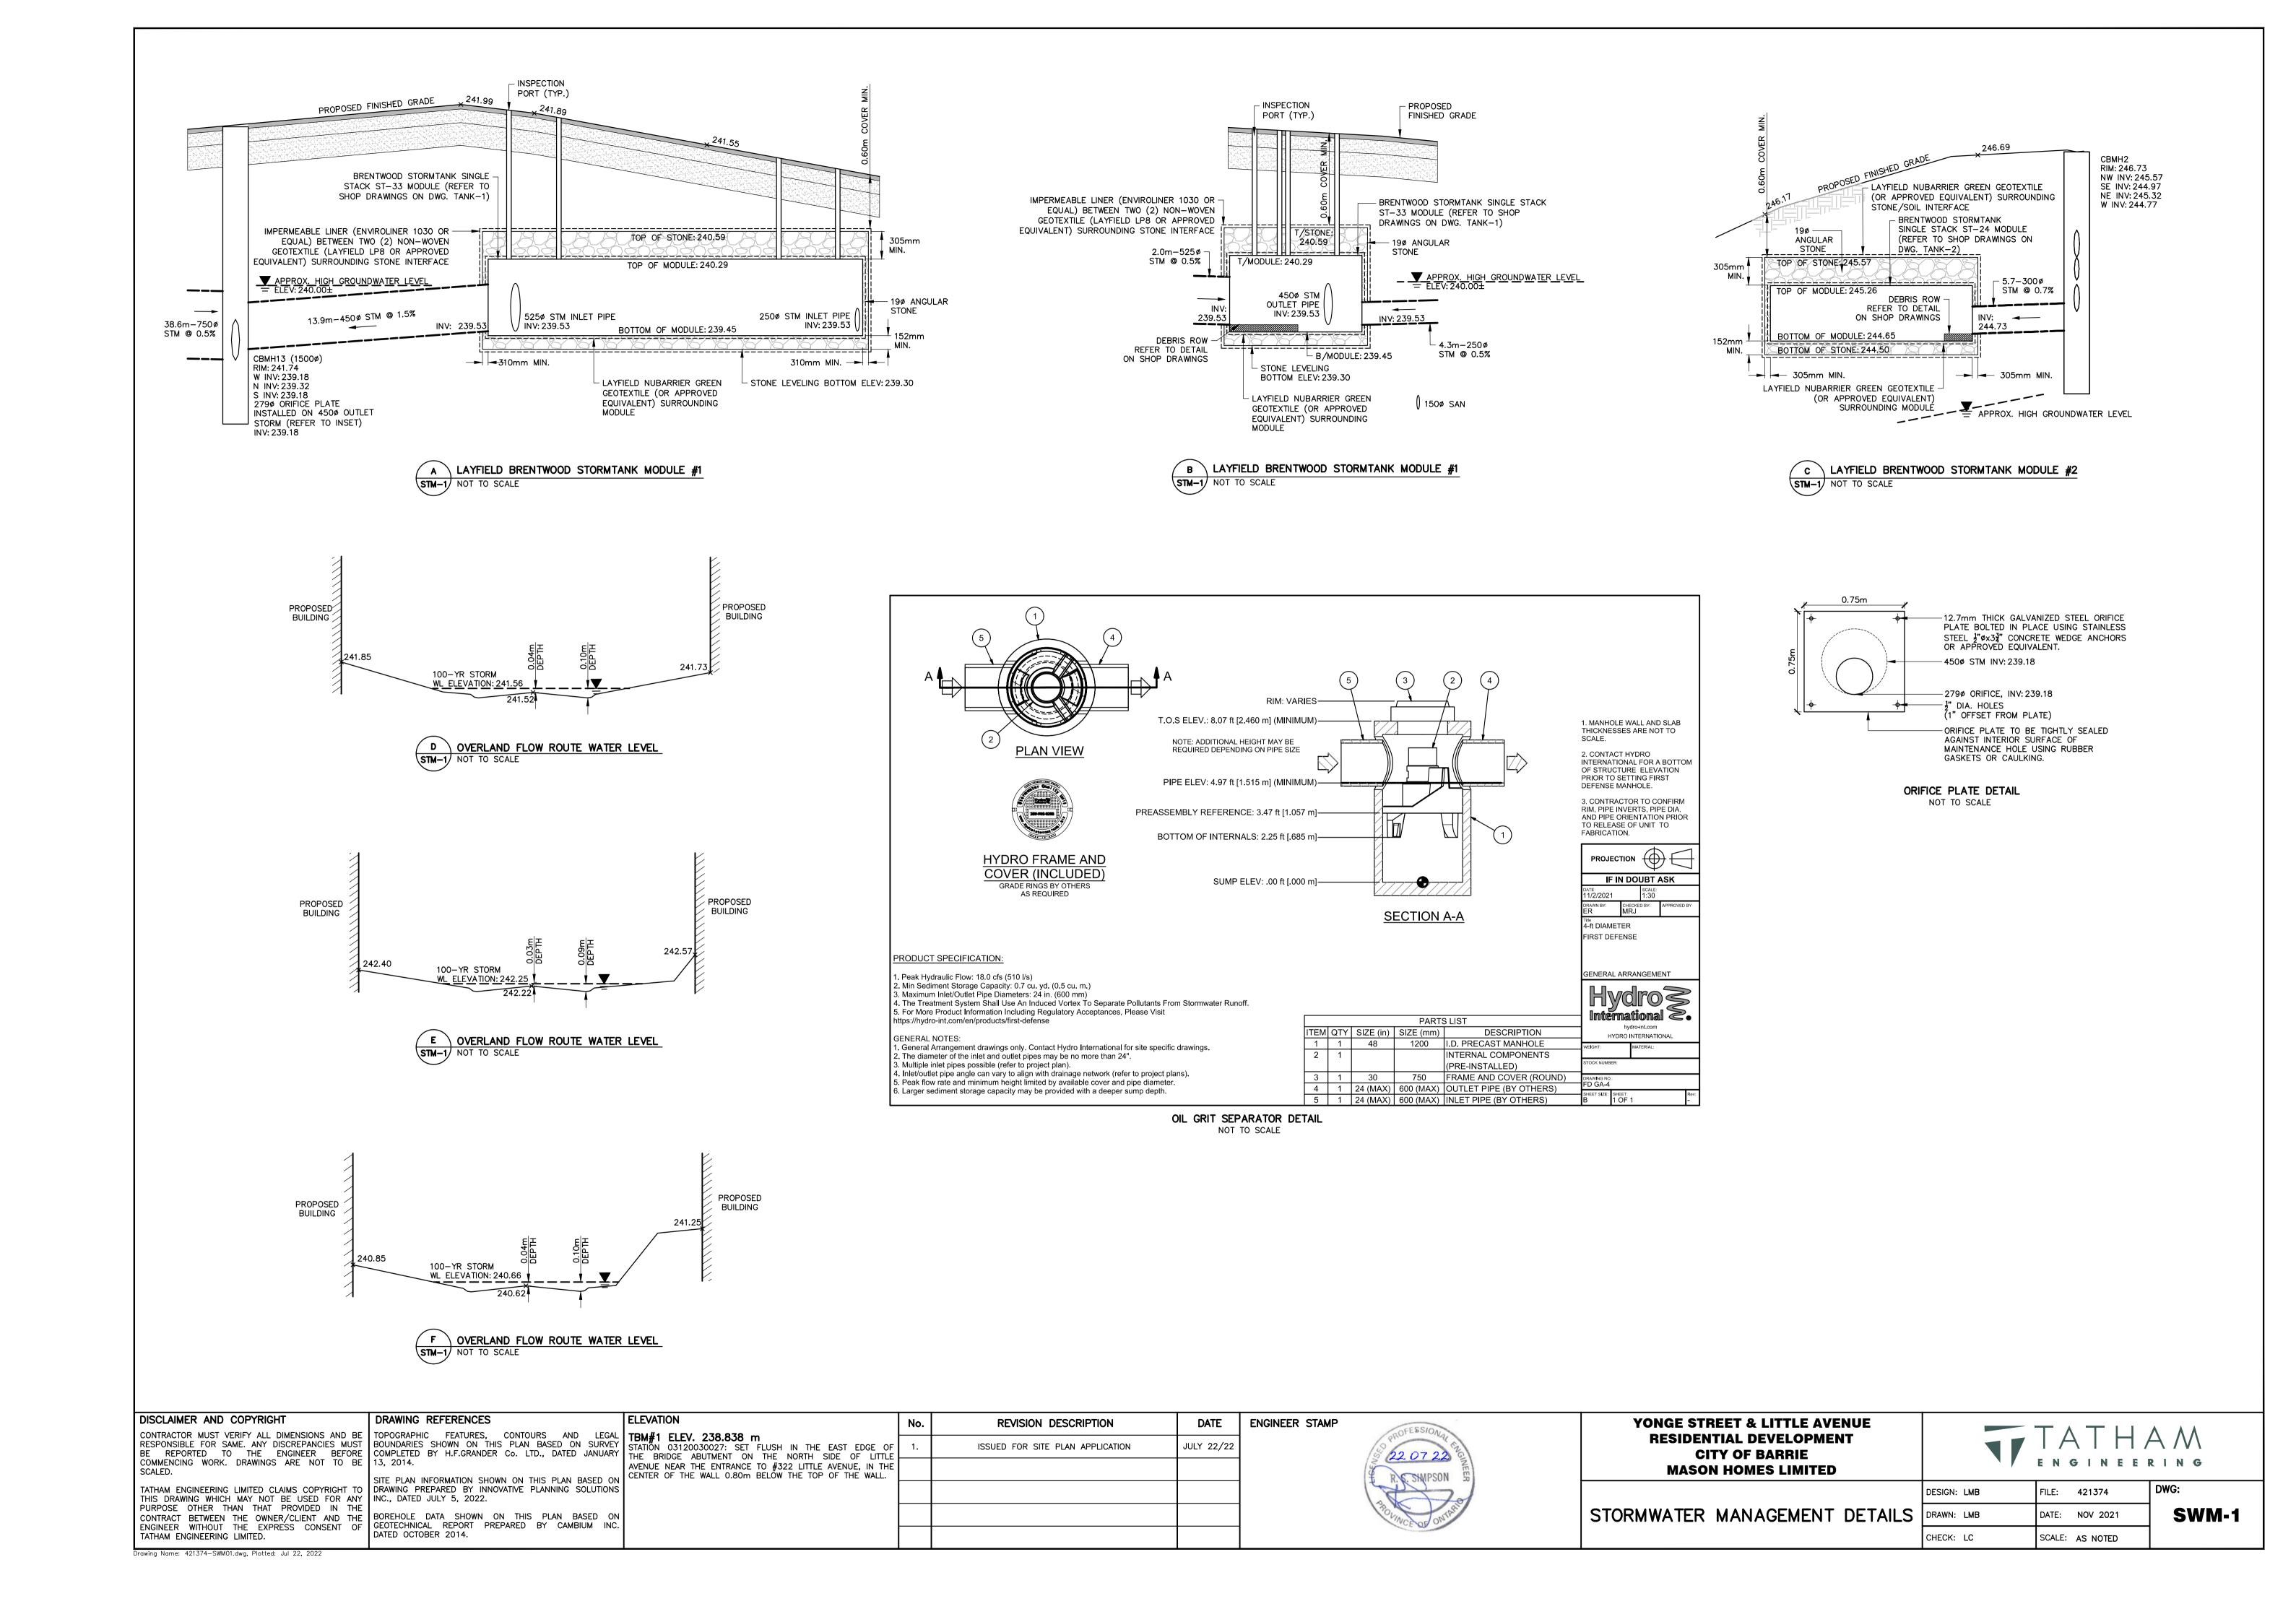

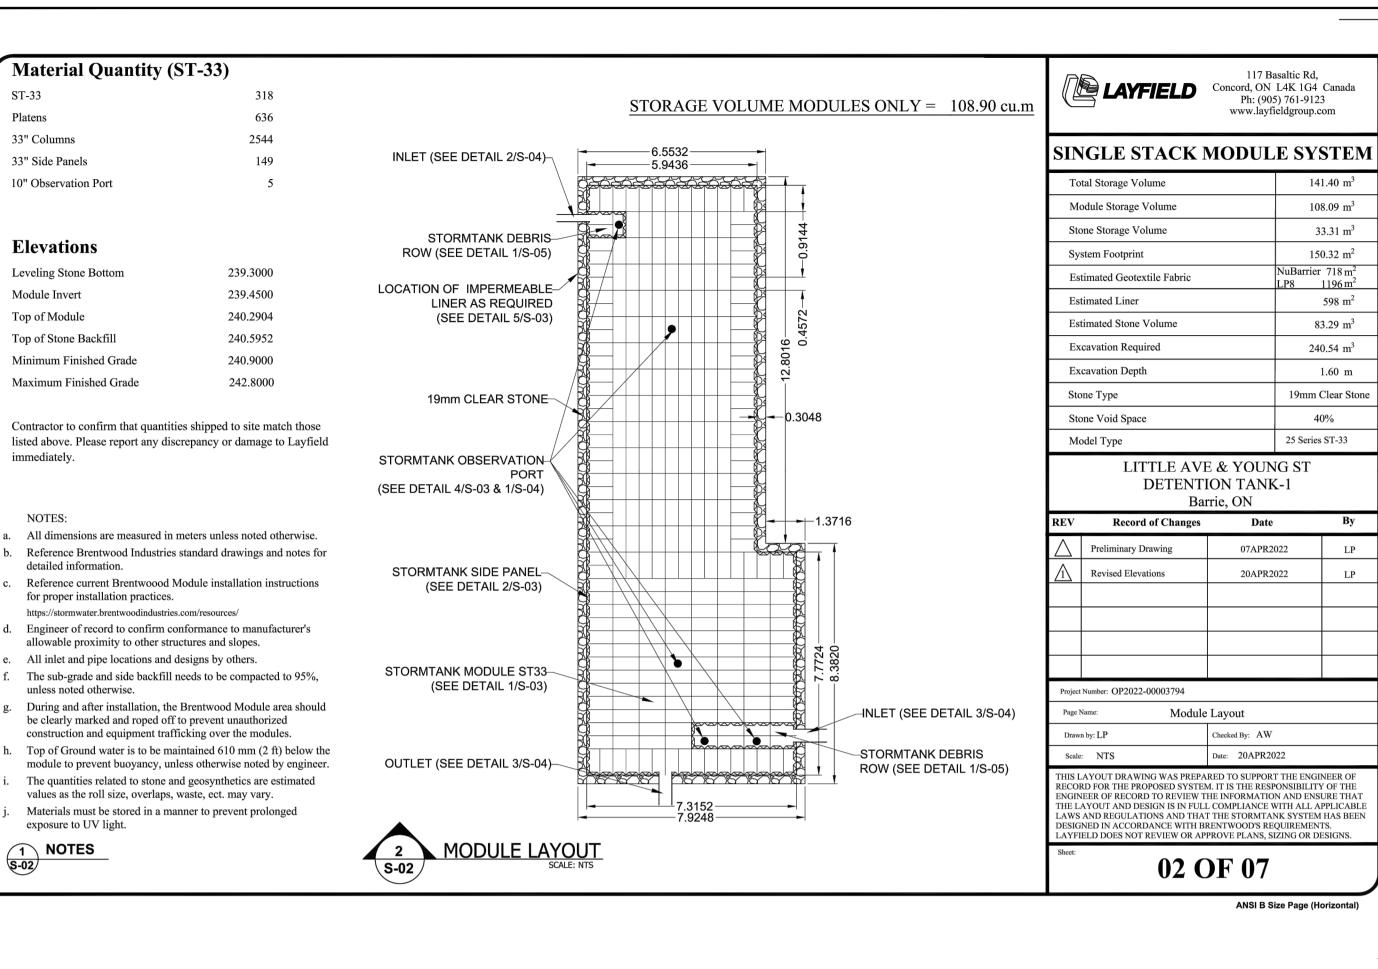

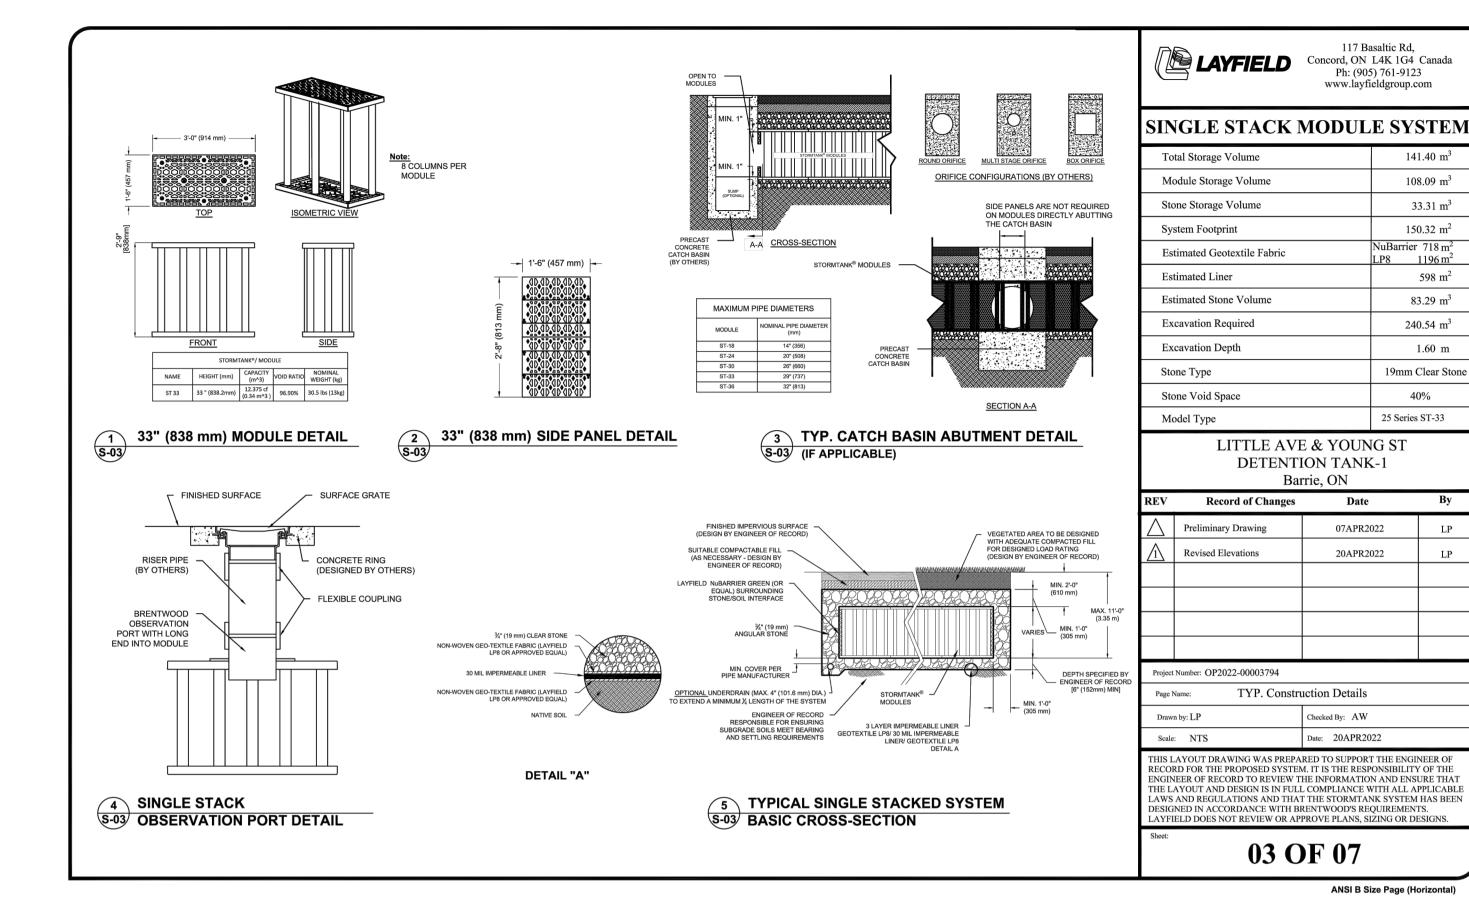


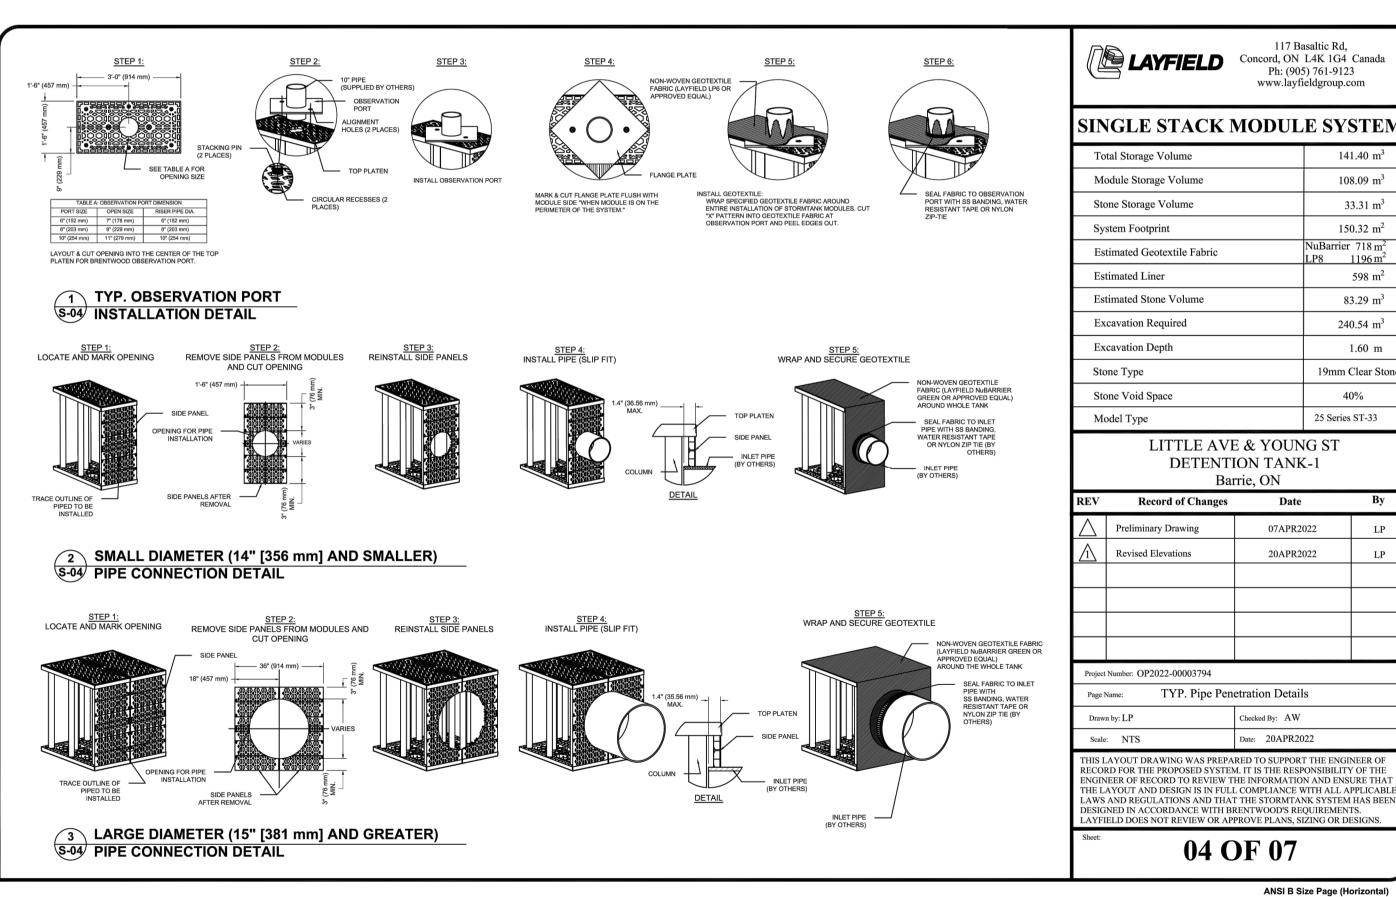


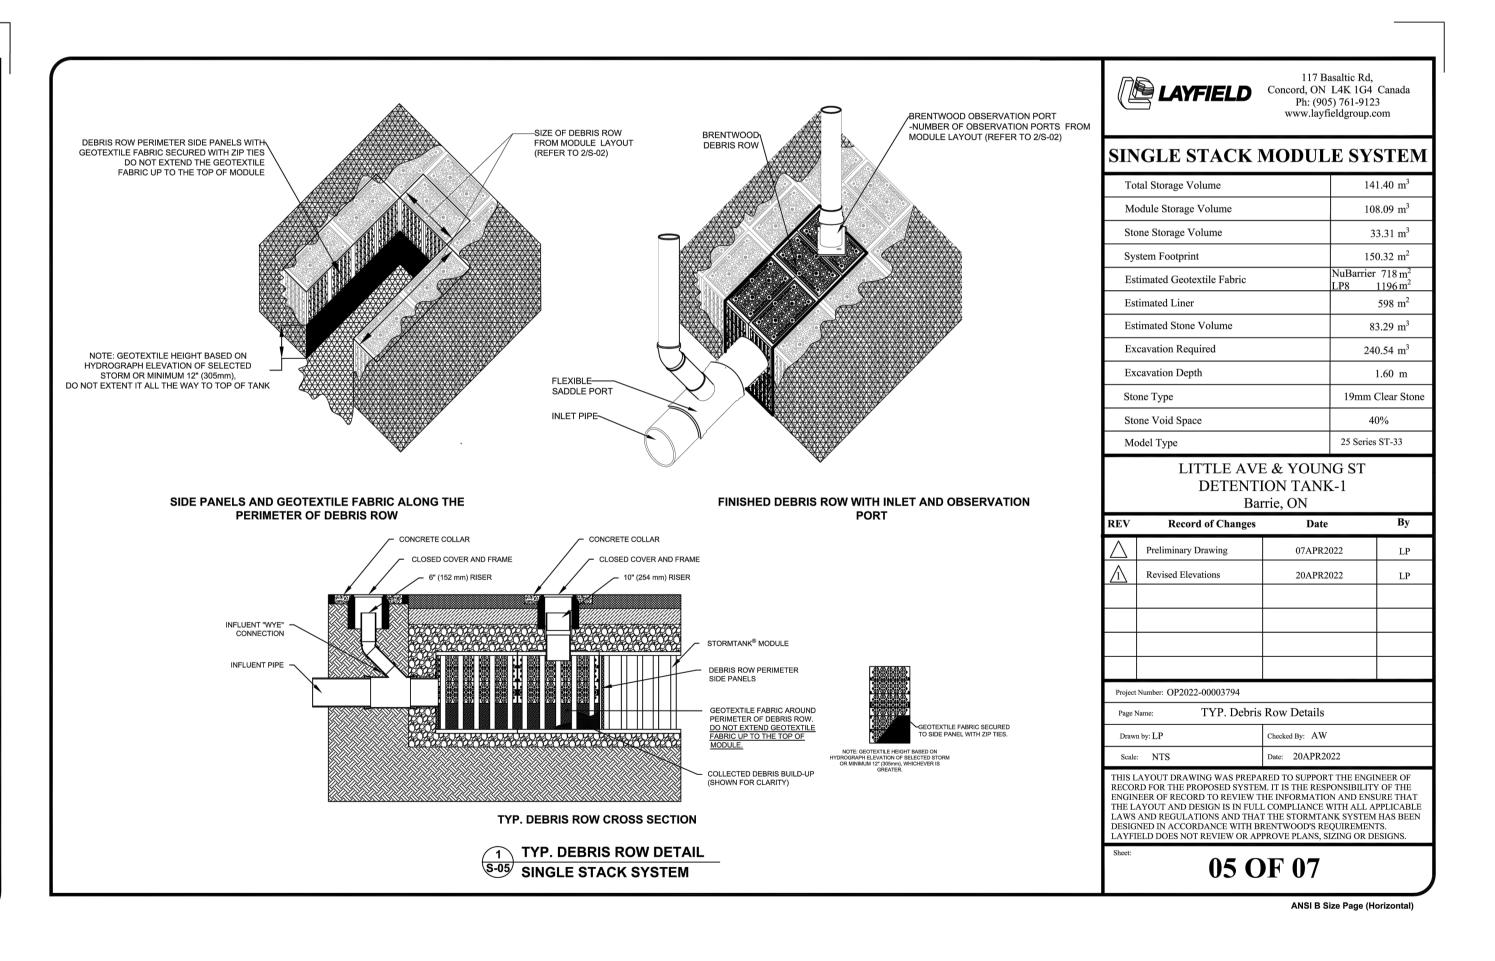

DISCLAIMER AND COPYRIGHT DRAWING REFERENCES REVISION DESCRIPTION DATE ENGINEER STAMP YONGE STREET & LITTLE AVENUE CONTRACTOR MUST VERIFY ALL DIMENSIONS AND BE RESPONSIBLE FOR SAME. ANY DISCREPANCIES MUST BE REPORTED TO THE ENGINEER BEFORE COMPLETED BY H.F.GRANDER Co. LTD., DATED JANUARY

TOPOGRAPHIC FEATURES, CONTOURS AND LEGAL TBM#1 ELEV. 238.838 m STATION 03120030027: SET FLUSH IN THE EAST EDGE OF THE BRIDGE ABUTMENT ON THE NORTH SIDE OF LITTLE RESIDENTIAL DEVELOPMENT JULY 22/22 ISSUED FOR SITE PLAN APPLICATION CITY OF BARRIE COMMENCING WORK. DRAWINGS ARE NOT TO BE 13, 2014. AVENUE NEAR THE ENTRANCE TO #322 LITTLE AVENUE, IN THE CENTER OF THE WALL 0.80m BELOW THE TOP OF THE WALL. **MASON HOMES LIMITED** SITE PLAN INFORMATION SHOWN ON THIS PLAN BASED ON TATHAM ENGINEERING LIMITED CLAIMS COPYRIGHT TO DRAWING PREPARED BY INNOVATIVE PLANNING SOLUTIONS DESIGN: LMB FILE: 421374 THIS DRAWING WHICH MAY NOT BE USED FOR ANY | INC., DATED JULY 5, 2022. PURPOSE OTHER THAN THAT PROVIDED IN THE BRENTWOOD STORMTANK MODULE #1 DRAWN: LMB **TANK-1** DATE: NOV 2021 BOREHOLE DATA SHOWN ON THIS PLAN BASED ON CONTRACT BETWEEN THE OWNER/CLIENT AND THE ENGINEER WITHOUT THE EXPRESS CONSENT OF GEOTECHNICAL REPORT PREPARED BY CAMBIUM INC. DATED OCTOBER 2014. TATHAM ENGINEERING LIMITED. CHECK: LC SCALE: AS NOTED

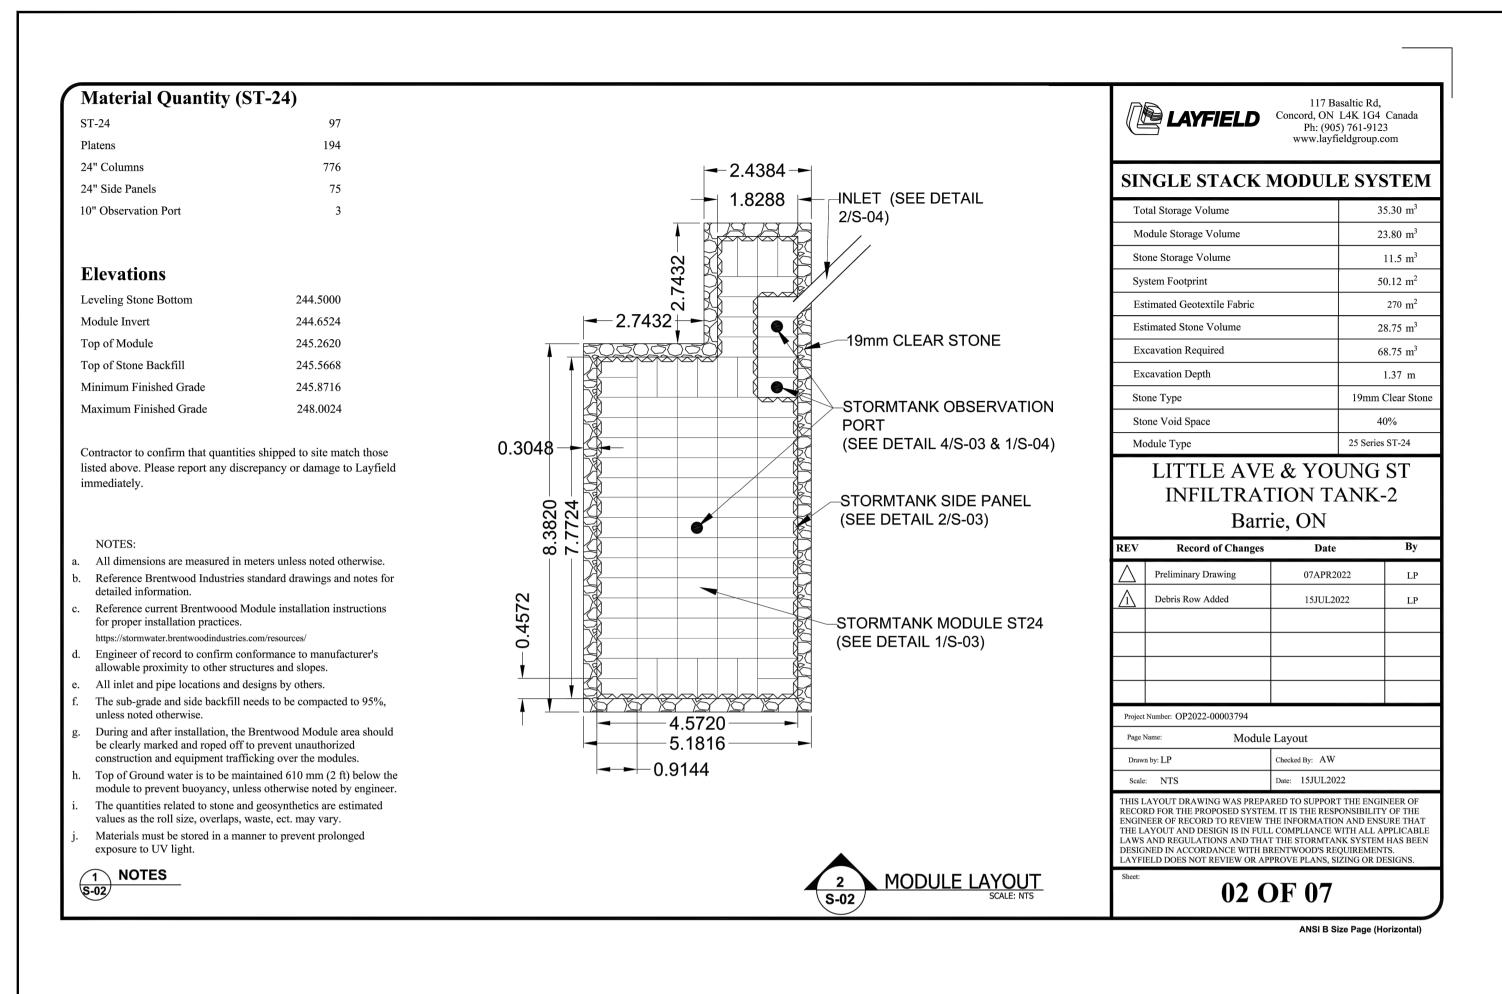

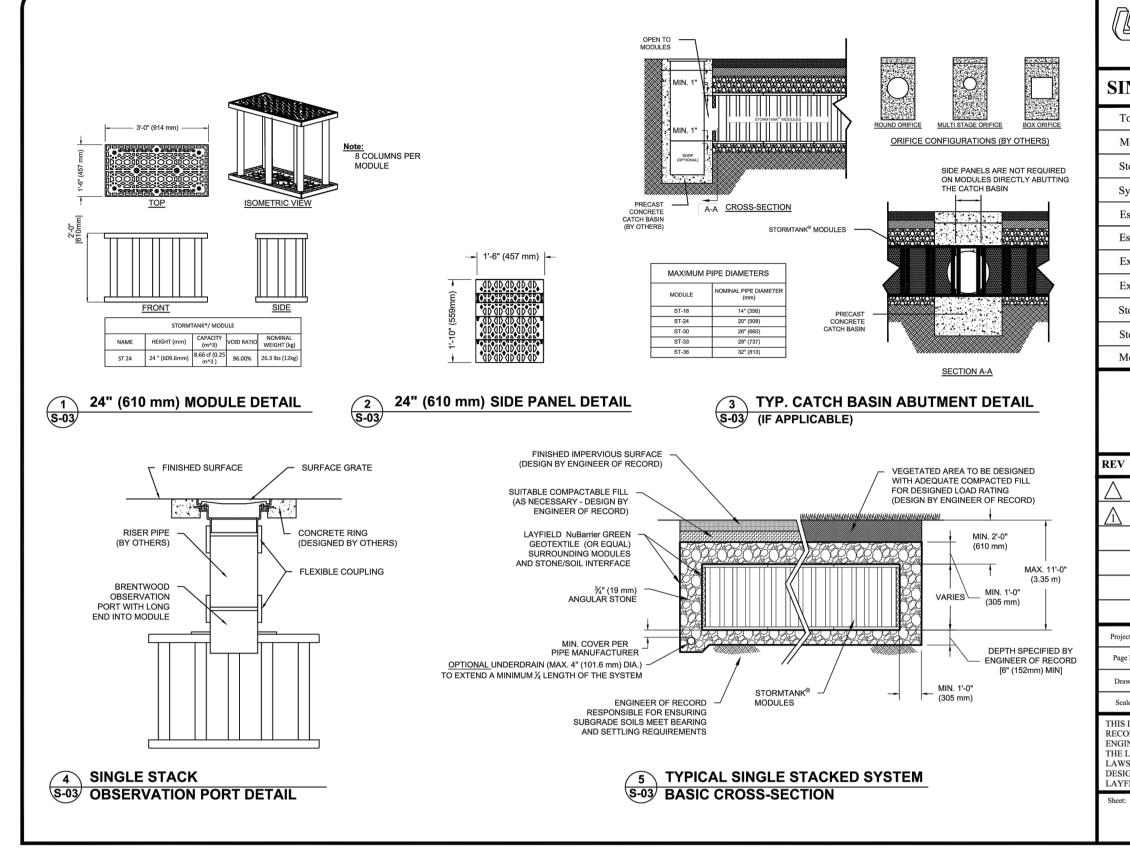

Concord, ON L4K 1G4 Canada

117 Basaltic Rd, Ph: (905) 761-9123 www.layfieldgroup.com

SINGLE STACK MODULE SYSTEM						
Total Storage Volume	35.30 m ³					
Module Storage Volume	23.80 m ³					
Stone Storage Volume	11.5 m ³					
System Footprint	50.12 m ²					
Estimated Geotextile Fabric	270 m ²					
Estimated Stone Volume	28.75 m ³					
Excavation Required	68.75 m ³					
Excavation Depth	1.37 m					
Stone Type	19mm Clear Stone					
Stone Void Space	40%					
Module Type	25 Series ST-24					


LITTLE AVE & YOUNG ST **INFILTRATION TANK-2** Barrie, ON

REV	Record of Changes	Date	Ву				
\triangle	Preliminary Drawing	07APR2022	LP				
\bigwedge	Debris Row Added	15JUL2022	LP				
Project	Number: OP2022-00003794						
Page Name: TYP. Construction Details							
Draw	n by: LP	Checked By: AW					
Scale: NTS Date: 15JUL2022							
	AYOUT DRAWING WAS PREPA						


RECORD FOR THE PROPOSED SYSTEM. IT IS THE RESPONSIBILITY OF THE ENGINEER OF RECORD TO REVIEW THE INFORMATION AND ENSURE THAT THE LAYOUT AND DESIGN IS IN FULL COMPLIANCE WITH ALL APPLICABLE. LAWS AND REGULATIONS AND THAT THE STORMTANK SYSTEM HAS BEEN DESIGNED IN ACCORDANCE WITH BRENTWOOD'S REQUIREMENTS.

03 OF 07

ANSI B Size Page (Horizontal)

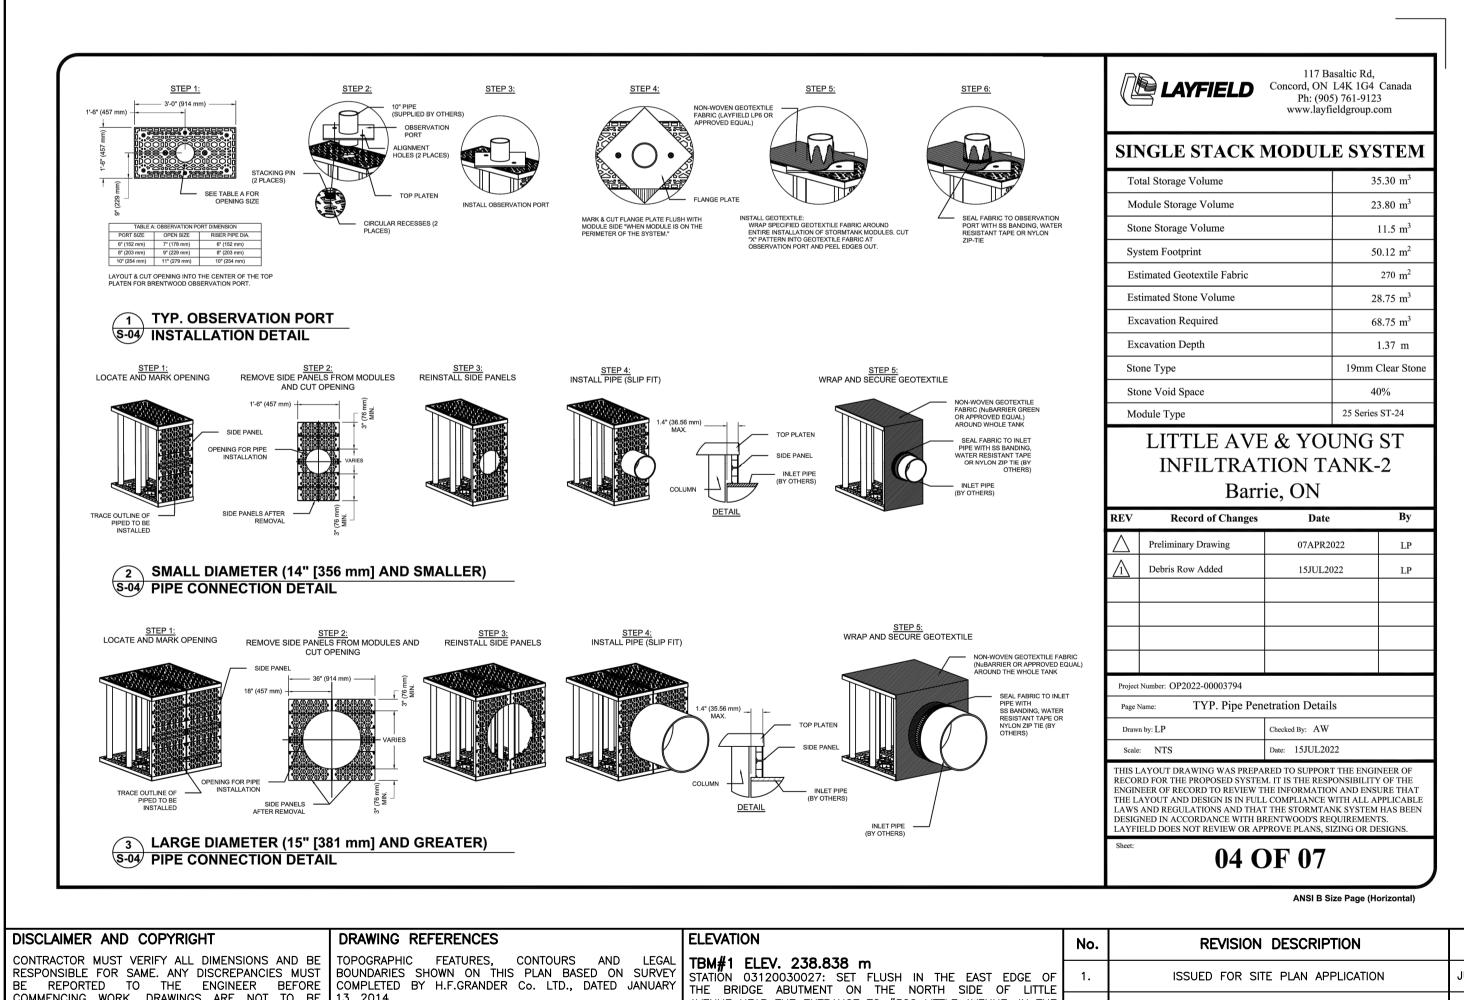

AVENUE NEAR THE ENTRANCE TO #322 LITTLE AVENUE, IN THE CENTER OF THE WALL 0.80m BELOW THE TOP OF THE WALL.

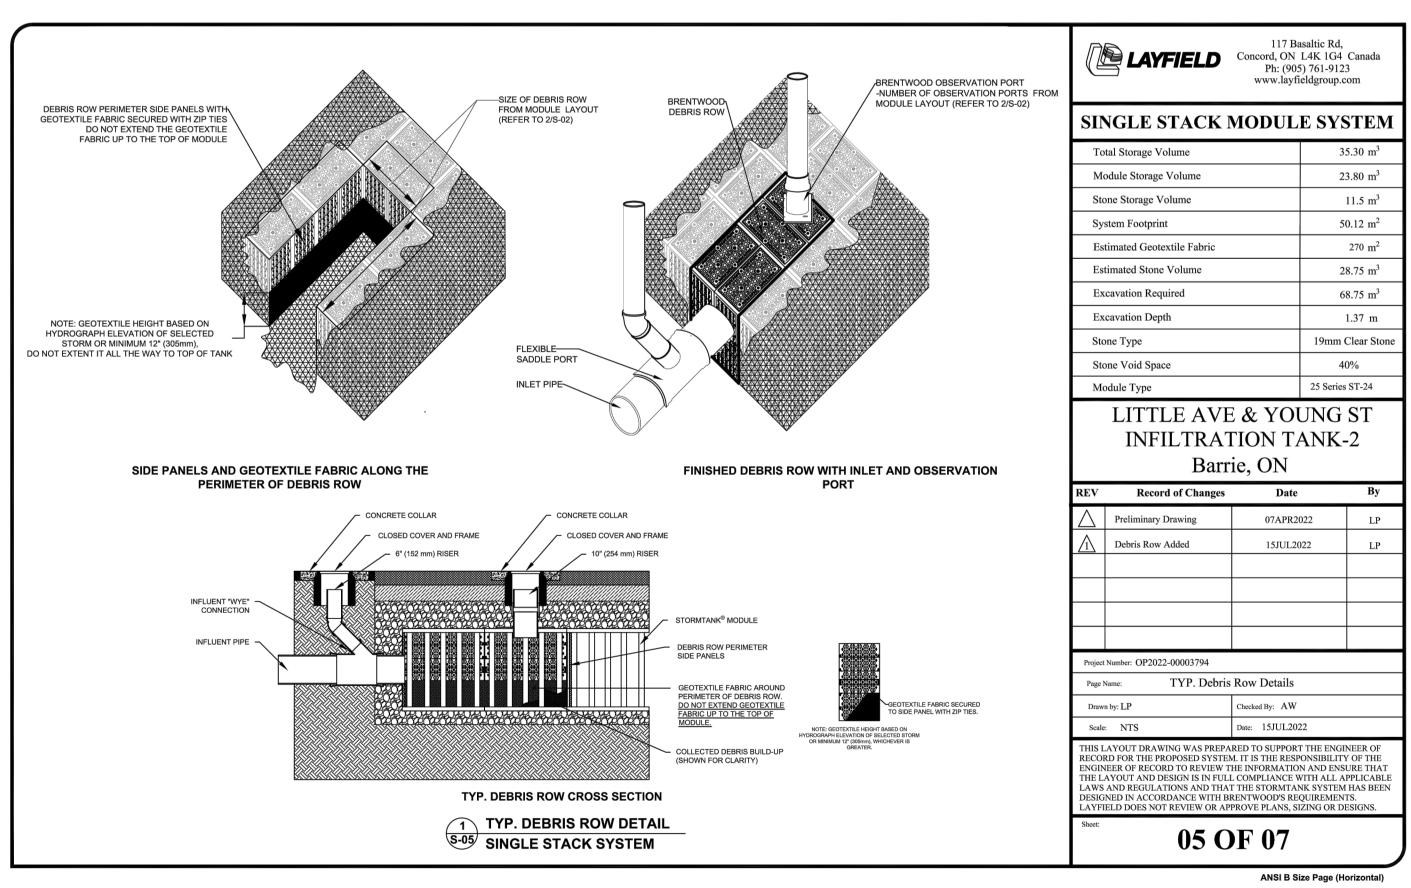

DATE ENGINEER STAMP

JULY 22/22

ISSUED FOR SITE PLAN APPLICATION

YONGE STREET & LITTLE AVENUE RESIDENTIAL DEVELOPMENT CITY OF BARRIE **MASON HOMES LIMITED**

DESIGN: LMB FILE: 421374 BRENTWOOD STORMTANK MODULE #2 DRAWN: LMB DATE: NOV 2021 CHECK: LC SCALE: AS NOTED

TANK-2

PURPOSE OTHER THAN THAT PROVIDED IN THE

CONTRACT BETWEEN THE OWNER/CLIENT AND THE

COMMENCING WORK. DRAWINGS ARE NOT TO BE 13, 2014.


THIS DRAWING WHICH MAY NOT BE USED FOR ANY | INC., DATED JULY 5, 2022.


TATHAM ENGINEERING LIMITED CLAIMS COPYRIGHT TO DRAWING PREPARED BY INNOVATIVE PLANNING SOLUTIONS

DATED OCTOBER 2014.

SITE PLAN INFORMATION SHOWN ON THIS PLAN BASED ON

BOREHOLE DATA SHOWN ON THIS PLAN BASED ON

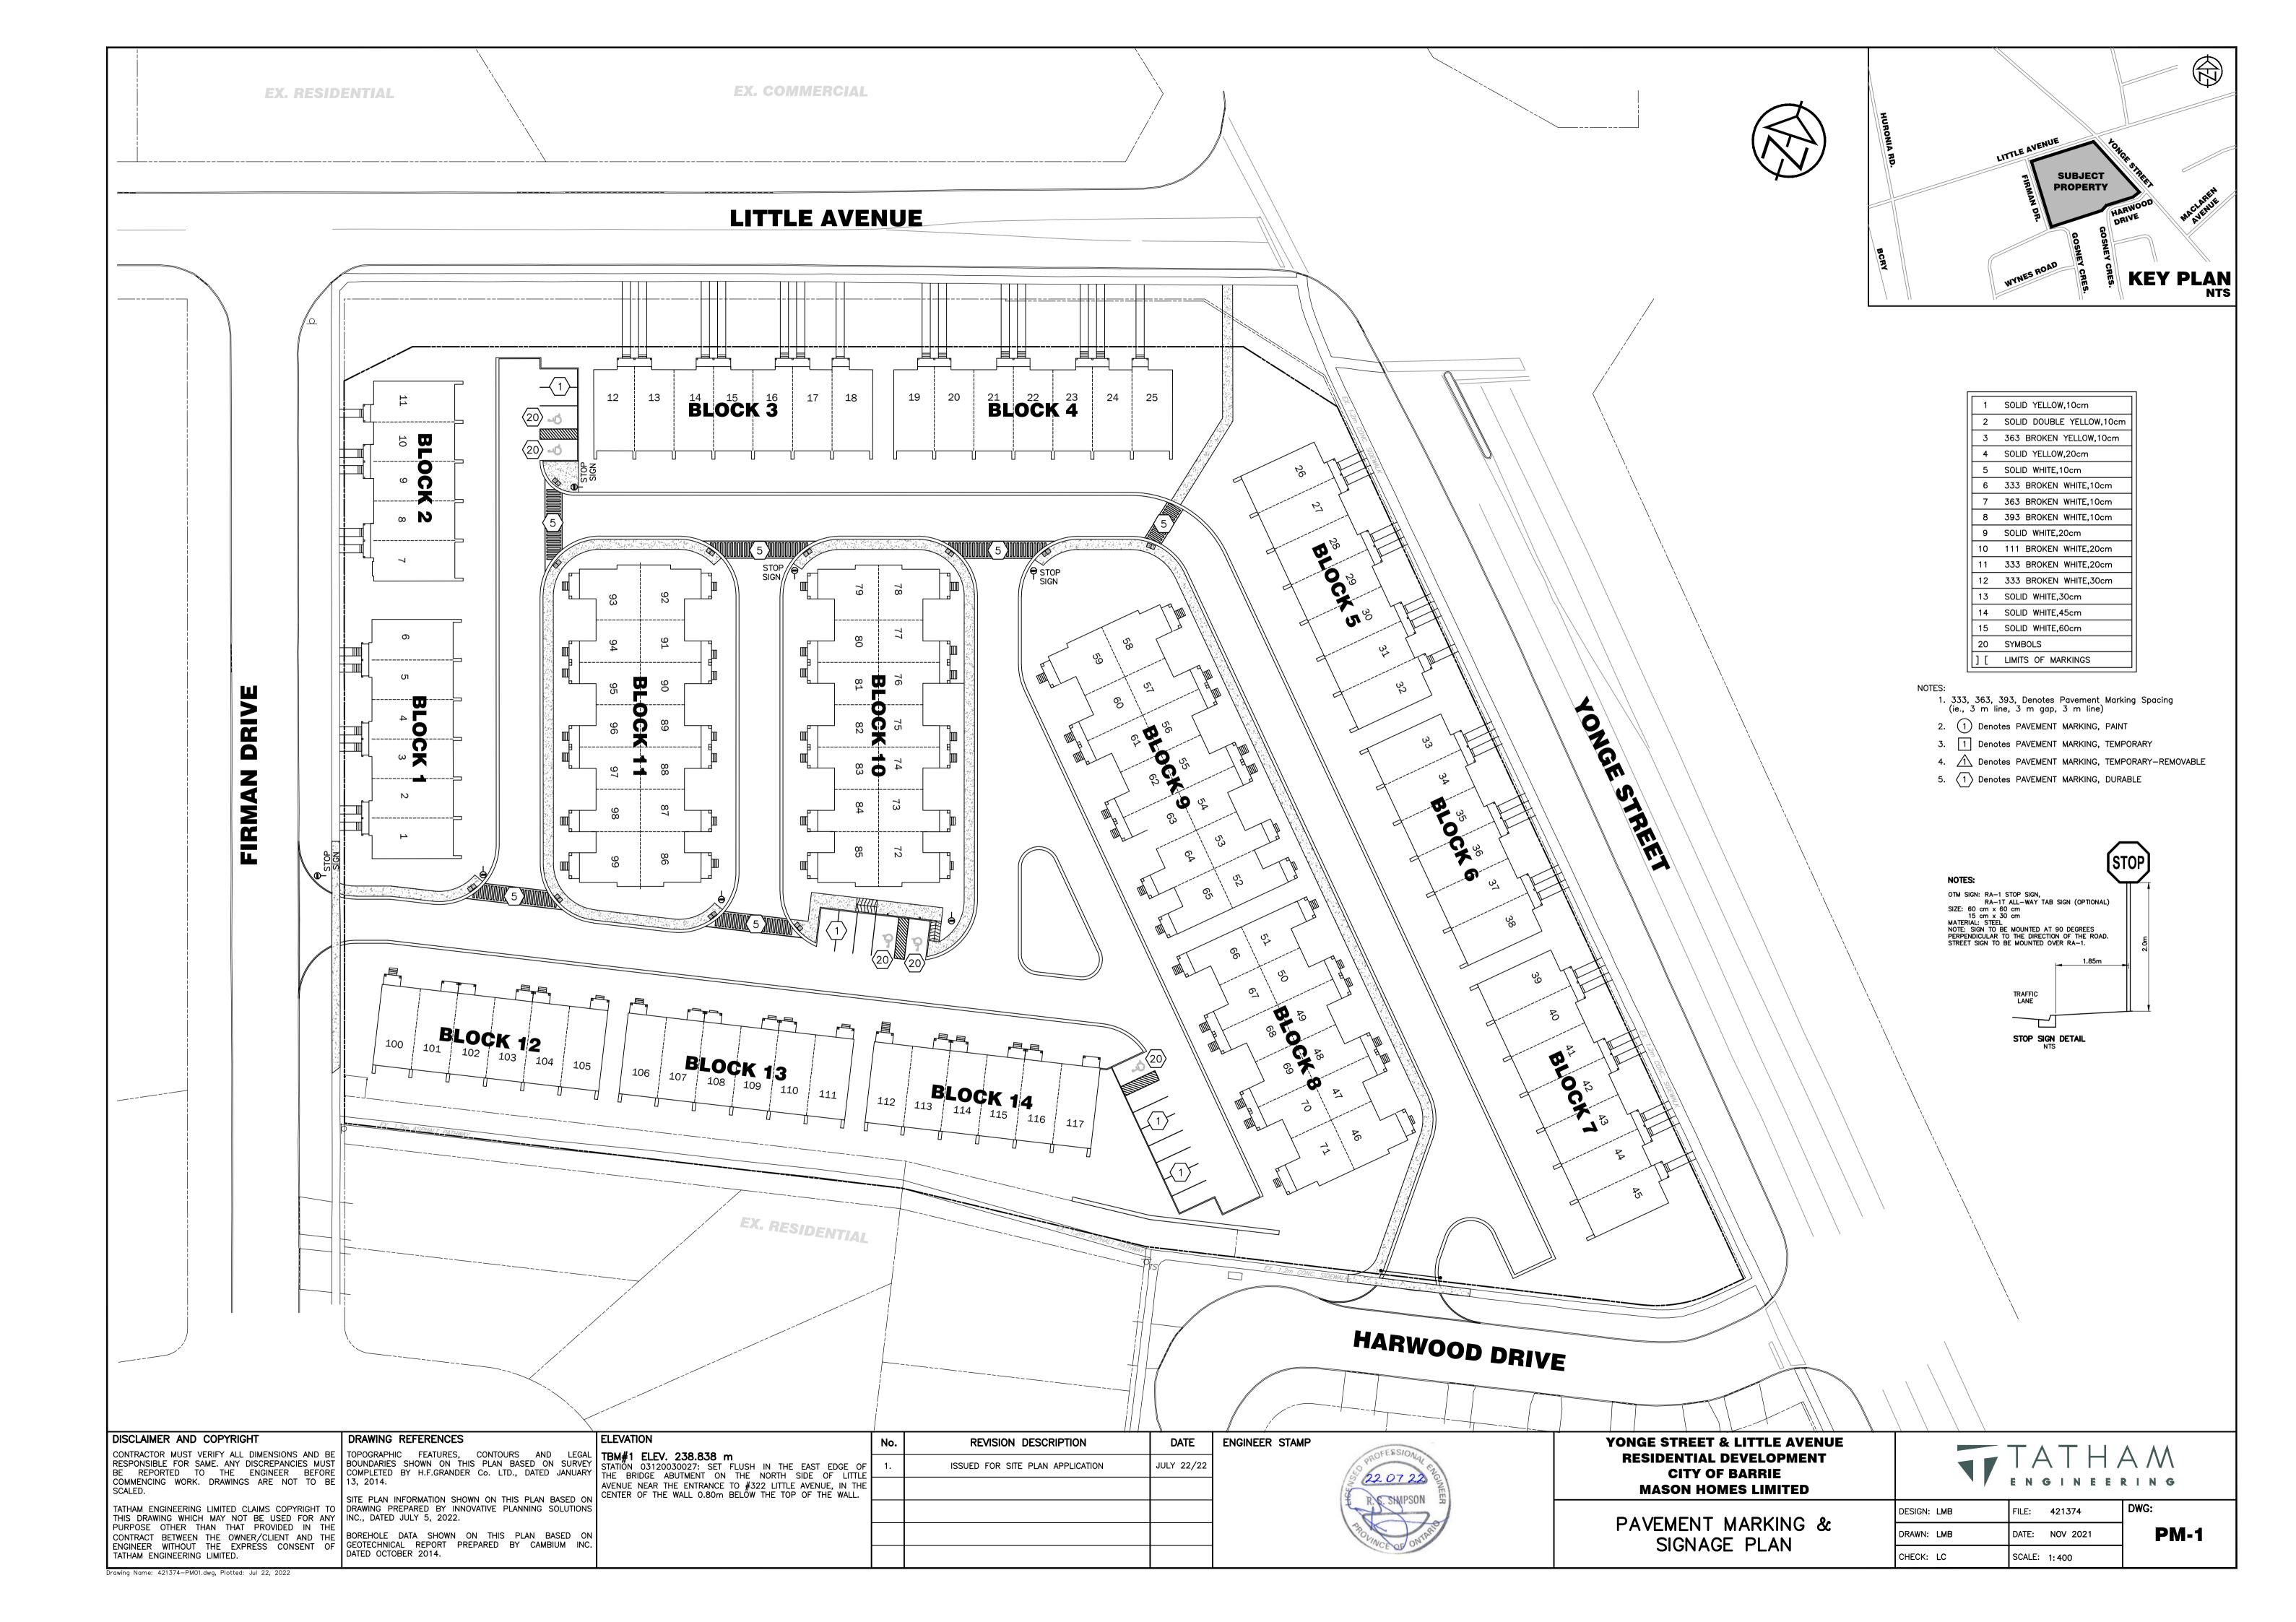

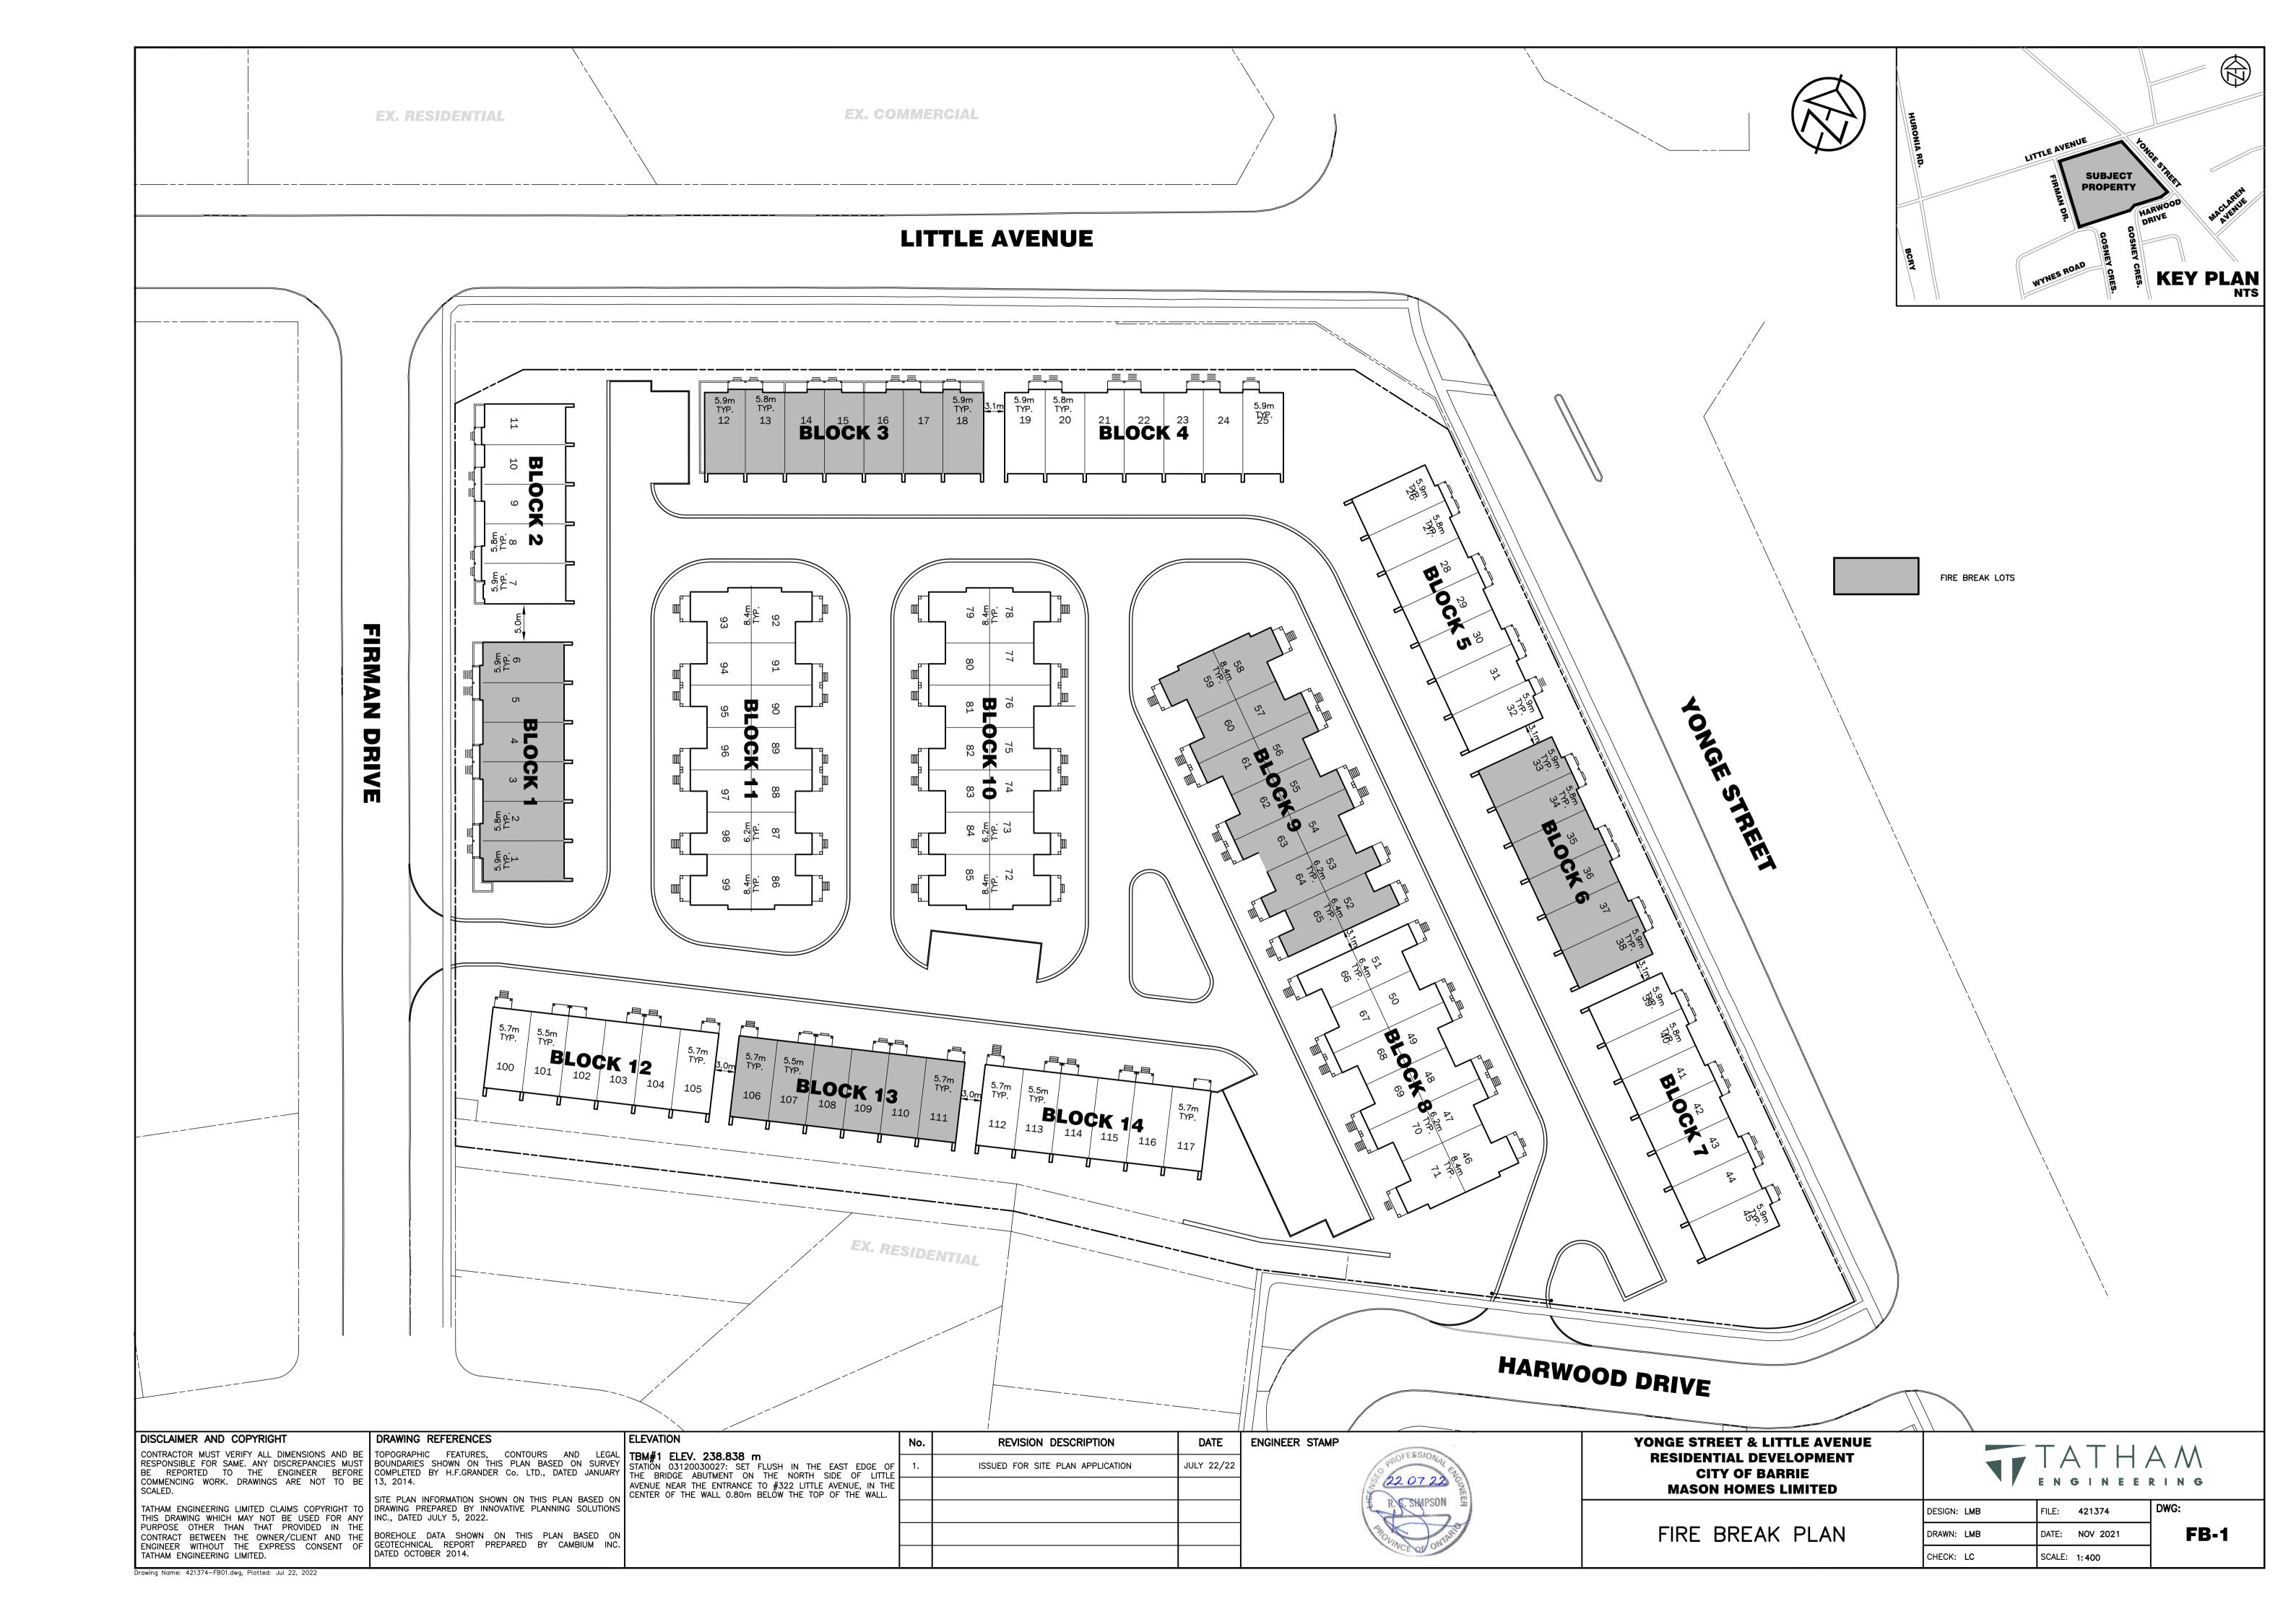

- A. ALL WORK TO BE CARRIED OUT IN ACCORDANCE WITH CURRENT CITY OF BARRIE ENGINEERING STANDARDS AND ONTARIO PROVINCIAL STANDARD SPECIFICATIONS AND DRAWINGS. WHERE CONFLICT OCCURS, CITY OF BARRIE ENGINEERING STANDARDS TO GOVERN.
- B. A ROAD OCCUPANCY PERMIT SHALL BE OBTAINED FROM THE ROADS AND PARKS OPERATIONS BRANCH PRIOR
- TO THE COMMENCEMENT OF WORK WITHIN THE CITY ROAD ALLOWANCE. C. UNLESS OTHERWISE NOTED, ALL DIMENSIONS ARE IN MILLIMETERS AND ALL ELEVATIONS ARE IN METERS.
- D. THE OWNER'S ENGINEER SHALL PROVIDE BENCHMARK ELEVATIONS. THE CONTRACTOR SHALL BE RESPONSIBLE FOR THE DETAILED LAYOUT OF THE WORK.
- E. ALL PROPERTY BARS TO BE PRESERVED AND REPLACED BY OLS AT CONTRACTOR'S EXPENSE IF REMOVED DURING CONSTRUCTION.
- F. THE CONTRACTOR SHALL MAKE ARRANGEMENTS FOR THE SUPPLY OF TEMPORARY WATER AND POWER. G. DEWATERING TO BE CARRIED OUT IN ACCORDANCE WITH OPSS.MUNI 517 AND OPSS.MUNI 518. MAINTAIN ALL TRENCHES IN A DRY CONDITION. A MOECC PERMIT TO TAKE WATER (PTTW) HAS NOT BEEN OBTAINED FOR THIS PROJECT. THE CONTRACTOR SHALL ENSURE THAT ALL DEWATERING WORKS BETWEEN 50,000 AND 400,000 L/DAY BE REPORTED TO THE GEOTECHNICAL CONSULTANT. THE GEOTECHNICAL CONSULTANT SHALL BE

RESPONSIBLE FOR MONITORING DEWATERING ACTIVITIES AND REPORTING WATER TAKING WITH THE

- ENVIRONMENTAL ACTIVITY SECTOR REGISTRY (EASR). H. ALL ENGINE DRIVEN PUMPS TO BE ADEQUATELY SILENCED, SUITABLE FOR OPERATION IN A RESIDENTIAL
- I. GENERAL INSTALLATION AND TESTING OF SEWERS, WATERMAIN AND APPURTENANCES TO BE IN ACCORDANCE WITH MUNICIPAL STANDARDS AND WITH OPSS 407, 408, 409 (CCTV), OPSS MUNI.410, OPSS.MUNI 421, AND OPSS.MUNI 441 AND ALL SPECIFICATIONS REFERENCED WITHIN THESE SECTIONS.
- J. ALL MAINTENANCE HOLES ARE 1,200 mm DIAMETER, UNLESS OTHERWISE SPECIFIED. K. PIPE SUPPORT AT ALL STRUCTURES TO OPSD 708.020.
- . MAINTENANCE HOLE AND CATCH BASIN FRAMES AND GRATES TO BE SET TO BASE COURSE ASPHALT ELEVATION IN ACCORDANCE WITH BSD-41. FRAME AND GRATES TO BE RAISED TO FINISHED GRADE PRIOR TO THE PLACEMENT OF SURFACE COURSE ASPHALT USING CONCRETE ADJUSTMENT UNITS. ADJUSTMENT UNITS MUST BE CERTIFIED TO MEET ALL PERTINENT OPS, CSA, ASTM AND MTO-DSM LISTS, OR OTHER INDUSTRY GUIDELINES FOR MATERIALS, PERFORMANCE AND USE AS APPLICABLE. MAXIMUM COMBINED HEIGHT OF ADJUSTMENT UNITS SHALL BE 300 mm.
- M. ADJUSTMENT UNITS AND JOINTS SHALL BE SEALED AND PARGED IN COMPLIANCE WITH MANUFACTURER'S SPECIFICATIONS.
- N. MORTAR SHALL BE USED FOR LEVELING PRECAST UNITS ONLY. THE THICKNESS OF MORTAR SHALL BE 10 mm TO FILL ALL VOIDS CREATED BY IRREGULARITIES IN THE PRECAST UNITS TO ENSURE AN EVEN SURFACE ONLY.
- O. GRADE AND CROSSFALL ADJUSTMENT OF MAINTENANCE HOLE AND CATCH BASIN FRAMES SHALL BE MADE WITH USING PRODUCTS SPECIFICALLY MANUFACTURED FOR THAT PURPOSED. P. TRENCH BACKFILL TO BE SELECT NATIVE MATERIAL AS APPROVED BY ENGINEER, OR IMPORTED SELECT
- SUBGRADE MATERIAL TO OPSS 1010. BACKFILL TO BE PLACED IN MAXIMUM 200 mm THICK LIFTS (OR AS OTHERWISE DIRECTED BY THE GEOTECHNICAL CONSULTANT) AND COMPACTED TO A DRY DENSITY OF AT LEAST 95% OF THE MATERIAL'S STANDARD PROCTOR MAXIMUM DRY DENSITY (SPMDD). Q. PIPE EMBEDMENT TO BE COMPACTED TO A DRY DENSITY OF AT LEAST 95% OF THE MATERIAL'S SPMDD. BACKFILL AND EMBEDMENT TO OPSD 802.010 (FLEXIBLE PIPE), GRANULAR 'A' EMBEDMENT OR OPSD 802.031
- (RIGID PIPE) CLASS 'B', GRANULAR 'A' BEDDING, GRANULAR 'B' COVER (MAX. AGGREGATE SIZE 25 mm). ÀINIMUM BEDDING DEPTH 150 mm. MINIMUM COVER DEPTH 300 mm ON ALL PIPES. WHERE EXCESSIVELY WE'T OR POOR SUBGRADE IS ENCOUNTERED AT THE INVERT LEVEL, IT MAY BE NECESSARY TO INCREASE THE BEDDING THICKNESS.
- R. CLEAR STONE COMPLETELY WRAPPED IN FILTER FABRIC MAY BE SUBSTITUTED FOR EMBEDMENT MATERIAL IF APPROVED BY THE ENGINEER.
- S. ALL SILTATION AND EROSION CONTROL DEVICES ARE TO BE IN PLACE PRIOR TO THE COMMENCEMENT OF CONSTRUCTION AND SHALL REMAIN IN PLACE AND BE MAINTAINED BY THE CONTRACTOR UNTIL CONSTRUCTION IS COMPLETE AND THE GRASS HAS ESTABLISHED GROWTH, SUBJECT TO THE APPROVAL OF THE CITY ENGINEERING DEPARTMENT.
- T. DISTURBED AREAS TO BE REINSTATED TO PREVIOUS CONDITION OR BETTER.
- U. REINSTATEMENT OF ALL DISTURBED BOULEVARDS AND DITCHES TO INCLUDE REGRADING, PLACEMENT OF MINIMUM 150 mm TOPSOIL AND SOD/SEED IN ACCORDANCE WITH OPSS 802, OPSS 803 AND OPSS.MUNI 804.
- SOD TO BE STAKED WHERE NECESSARY TO AVOID MOVEMENT. V. DURING CONSTRUCTION TRAFFIC MARKERS AND SIGNS ARE TO BE INSTALLED IN ACCORDANCE WITH WITH THE MTO TRAFFIC CONTROL MANUAL FOR ROADWAY OPERATIONS, FIELD EDITION 1987.
- W. LOCATIONS OF EXISTING UTILITIES ARE NOT GUARANTEED. THE CONTRACTOR IS RESPONSIBLE FOR THE PRESERVATION OF ALL EXISTING INFRASTRUCTURE/FACILITIES AS WELL AS NOTIFYING ALL UTILITY COMPANIES AT LEAST 48 HOURS PRIOR TO COMMENCING WORK AND COORDINATE CONSTRUCTION ACCORDINGLY.
- X. ALL ON-SITE MATERIAL SHALL BE PROPERLY STORED, SECURED, MONITORED AND COVERED AS REQUIRED. SPECIFICALLY, ALL PVC PIPE SHALL BE COVERED WHILE STORED ON-SITE.

ROADS

- A. SUBGRADE AND BOULEVARD MATERIAL TO BE COMPACTED TO A DRY DENSITY OF AT LEAST 98% OF THE MATERIAL'S SPMDD. SUBGRADE TO BE PROOF ROLLED AND CERTIFIED PRIOR TO PLACING GRANULAR 'B'.
- B. GRANULAR 'A' AND 'B' TO BE COMPACTED TO A DRY DENSITY OF 98% OF THE MATERIAL'S RESPECTIVE SPMDD. . ASPHALT TO BE COMPACTED TO A MINIMUM OF 97% OF THE MARSHALL BULK DENSITY. D. ROADWAYS SHALL BE CONSTRUCTED WITH MINIMUM 250 mm GRANULAR 'B', 150 mm GRANULAR 'A', 50 mm HL8 BASE COURSE ASPHALT AND 40 mm HL3 SURFACE ASPHALT. LIGHT DUTY ASPHALT AREAS (PARKING
- HL3 SÚRFACE COURSE ASPHALT. E. JOINTS WITH EXISTING ASPHALT TO BE SAW CUT STRAIGHT PRIOR TO PLACING NEW ASPHALT. WHERE EXISTING ASPHALT IS THICKER THAN 75 mm, A 300 mm WIDE BY 40 mm DEEP LAP JOINT SHALL BE GROUND INTO EXISTING ASPHALT PRIOR TO THE PLACEMENT OF SURFACE COURSE ASPHALT. REFER TO INSET DETAIL.

STALLS) SHALL BE CONSTRUCTED WITH MINIMUM 250 mm GRANULAR 'B', 150 mm GRANULAR 'A' AND 50 mm

- F. ALL GRANULAR AND ASPHALT MATERIAL TO BE PLACED IN ACCORDANCE WITH OPSS 310 AND OPSS.MUNI 314. G. TACK COAT TO BE APPLIED AT THE DIRECTION OF THE ENGINEER.
- H. CONCRETE MOUNTABLE CURB WITH NARROW GUTTER SHALL BE IN ACCORDANCE WITH OPSD 600.100 AND OPSS.MUNI 353.
- CONCRETE BARRIER CURB IN ACCORDANCE WITH OPSD 600.110 AND OPSS.MUNI 353 SHALL BE INSTALLED IN
- PARKING LOTS. J. CURB DEPRESSIONS AT SIDEWALK SHALL BE IN ACCORDANCE WITH OPSD 310.033. CURB DEPRESSIONS AT
- DRIVEWAYS SHALL BE IN ACCORDANCE WITH OPSD 351.010. K. CONCRETE SIDEWALK SHALL BE IN ACCORDANCE WITH OPSD 310.010 AND OPSS 351. SUBBASE TO CONSIST OF 150 mm DEPTH GRANULAR 'A'. SIDEWALK RAMPS SHALL BE CONSTRUCTED IN ACCORDANCE WITH OPSD 310.033 AND TACTILE WALKING SURFACE INDICATORS WHERE SPECIFIED IN ACCORDANCE WITH OPSD 310.039.
- L. ASPHALT DRIVEWAYS TO BE CONSTRUCTED WITH A MINIMUM OF 50 mm OF HL3A ASPHALT AND 200 mm
- M. SUBDRAINS TO BE PERFORATED, COMPLETE WITH FILTER SOCK, OTHER THAN THE 2.0 m SECTION IMMEDIATELY UPSTREAM OF ALL STRUCTURES WHICH SHALL BE NON-PERFORATED.

STORM SEWER

- A. STORM MAINTENANCE HOLES AND CATCH BASIN MAINTENANCE HOLES IN ACCORDANCE WITH OPSD 701.010,
- B. MAINTENANCE HOLES TO BE BENCHED IN ACCORDANCE WITH OPSD 701.021. MINIMUM BENCHING WIDTH SHALL BE 230 mm. CATCH BASIN MAINTENANCE HOLES TO HAVE A 900 mm SUMP IN ACCORDANCE WITH OPSD
- C. MAINTENANCE HOLE AND CATCH BASIN MAINTENANCE HOLE STEPS IN ACCORDANCE WITH OPSD 405.010. D. MAINTENANCE HOLE FRAME AND GRATES IN ACCORDANCE WITH OPSD 401.010, TYPE 'A' CLOSED COVER.
- E. CATCH BASINS AND DOUBLE CATCH BASINS IN ACCORDANCE WITH OPSD 705.010 AND 705.020 C/W 900 mm
- F. CATCH BASINS AND DOUBLE CATCH BASINS FRAME AND GRATES IN ACCORDANCE WITH OPSD 401.081. CATCH BASINS, DOUBLE CATCH BASINS AND CATCH BASIN MAINTENANCE HOLES INSTALLED IN CURB LINE IN ACCORDANCE WITH OPSD 610.010
- G. MAINTENANCE HOLES AND CATCH BASIN ADJUSTMENT UNITS SHALL BE IN ACCORDANCE WITH BSD-41. H. CATCH BASIN LATERALS TO BE INSTALLED WITH MINIMUM 2.0% GRADE. MINIMUM PIPE SIZE 250 mm DIA.
- SINGLE, 300 mm DIA. DOUBLE.
- I. ALL CONNECTIONS TO THE STORM SEWER SHALL BE MADE WITH A STORM MAINTENANCE HOLE OR AN APPROVED FACTORY TEE CONNECTION IN ACCORDANCE WITH OPSD 708.010 OR OPSD 708.030.
- J. STORM SEWER TO BE MINIMUM 300 mm DIAMETER WITH JOINTS CONFORMING TO CSA STANDARD A257.3 K. ALL PIPE BEDDING MUST BE IN ACCORDANCE WITH OPSD, MAXIMUM COVER TABLE. NO FLEXIBLE PIPE SEWERS WILL BE INSTALLED WITH A DEPTH OF COVER GREATER THAN $6\,$ m UNLESS SPECIFICALLY APPROVED BY THE
- L. ALL PIPE HANDLING INSTALLATIONS MUST BE IN STRICT COMPLIANCE WITH MANUFACTURER'S INSTALLATION GUIDES AND THE ONTARIO CONCRETE PIPE ASSOCIATION OR UNIBELL GUIDELINES.

SANITARY SEWER

- A. SANITARY MAINTENANCE HOLES IN ACCORDANCE WITH OPSD 701.010 AND OPSD 701.011.
- B. SANITARY MAINTENANCE HOLES TO BE BENCHED IN ACCORDANCE WITH OPSD 701.021. ALL CONNECTION TO MAINTENANCE HOLES TO INCLUDE KOR-N-SEAL RUBBER BOOT CONNECTION.
- FROST STRAPS TO BE INSTALLED ON ALL MAINTENANCE HOLES IN ACCORDANCE WITH OSPD 701.100.
- D. FROST STRAPS SHALL BE INSTALLED ON ALL MAINTENANCE HOLES IN ACCORDANCE WITH OPSD 701.100. . MAINTENANCE HOLE STEPS IN ACCORDANCE WITH OPSD 405.010
- MAINTENANCE HOLE FRAME AND COVER TO OPSD 401.010, TYPE 'A' CLOSED COVER.
- MAINTENANCE HOLE FRAMES ARE TO BE SET TO BASE COURSE ASPHALT GRADE AND ADJUSTED TO FINAL GRADE WHEN THE TOP LIFT OF ASPHALT IS PLACED. ALL ADJUSTMENTS TO BE IN ACCORDANCE WITH BSD-41.
- H. MAINTENANCE HOLE STRUCTURES EXCEEDING 5.0 m IN DEPTH TO INCLUDE SAFETY PLATFORM IN ACCORDANCE WITH OPSD 404.020
- MAXIMUM DEFLECTION FROM COMBINED LIVE AND DEAD LOADING SHALL NOT EXCEED ANY CSA, OPSS OR MANUFACTURER'S SPECIFICATIONS.
- PVC. CONCRETE AND PROFILE WALL PVC SEWERS SHALL HAVE RUBBER GASKET TYPE JOINTS AND SHALL BE CERTIFIED TO CONFORM TO ALL APPLICABLE CURRENT CSA SPECIFICATIONS. ALL CONNECTIONS TO NEW SANITARY MAINS SHALL BE MADE WITH PRE-MANUFACTURED, FABRICATED TEES.
- SANITARY SERVICES TO BE 100 mm DIA. PVC SDR 28, RUBBER GASKET TYPE JOINTS AND SHALL CONFORM TO CSA. (B-182.2.3.4) (COLOURED GREEN).
- M. MINIMUM DEPTH OF LATERAL AT PROPERTY LINE SHALL BE 2.4 m MEASURED FROM THE SEWER OBVERT TO FINISHED GROUND SURFACE ELEVATION UNLESS NOTED OTHERWISE. N. RADIUS BENDS TO BE USED ON ALL SEWER CONNECTIONS WHERE THE ANGLE OF CONNECTION BETWEEN THE
- SERVICE AND SEWER EXCEEDS 90° O. SANITARY SERVICES TO BE IN ACCORDANCE WITH OPSD 1006.010 WITH A MINIMUM PIPE SLOPE OF 1.0%.

WATERMAIN

- A. GENERAL INSTALLATION AND TESTING OF WATERMAIN TO BE IN ACCORDANCE WITH OPSS.MUNI 421, OPSS.MUNI 701 AND CITY OF BARRIE ENGINEERING STANDARDS. ALL WORK ON THE EXISTING WATERMAIN TO BE COORDINATED WITH THE CITY OF BARRIE.
- B. CONTRACTORS SHALL INFORM THE CITY OF BARRIE WATER OPERATIONS DEPARTMENT A MINIMUM OF 48 HOURS IN ADVANCE OF THEIR INTENTIONS TO PERFORM WORK ON WATER INFRASTRUCTURE.
- OPERATION OF HYDRANTS AND VALVES ON THE POTABLE WATER SYSTEM BY OTHER THAN QUALIFIED WATER OPERATIONS STAFF IS PROHIBITED BY CURRENT BY-LAW. CITY SERVICE FEES ARE PER THE CURRENT FEES BY-LAW. THE CITY'S WATER OPERATIONS STAFF WILL SWAB, PRESSURE TEST, CHLORINATE AND FLUSH ALL
- MINIMUM COVER OVER WATERMAIN SHALL BE 1.7 m. THE MINIMUM HORIZONTAL SEPARATION BETWEEN WATERMAIN AND SEWERS SHALL BE 2.5 m WHERE WATERMAIN CONFLICTS WITH SEWER PIPES, DEFLECT WATERMAIN HORIZONTALLY OR VERTICALLY WHILE PROVIDING A MINIMUM OF 0.5 m CLEARANCE BETWEEN WATERMAIN AND SEWERS. INSULATION TO BE PROVIDED WHERE MINIMUM COVER CAN NOT BE ACHIEVED. WATERMAIN SHALL NOT BE INSTALLED WITH COVER LESS THAN 1.2 m.
- WATER SERVICES SHALL BE EMBEDMENT 100 mm ABOVE AND BELOW TO CONFORM TO OPSS.MUNI 1004.05.07. RESTRAINING WILL BE REQUIRED ON ALL HYDRANTS. THRUST BLOCKS IN ACCORDANCE WITH OPSD 1103.010 AND 1103.020. RESTRAINING DEVICES MAY BE REQUIRED IN ADDITION TO STANDARD CONCRETE THRUST BLOCKING WHERE SOIL CONDITIONS WARRANT AT THE CITY'S DISCRETION. RESTRAINING DEVICES TO BE INSTALLED IN ACCORDANCE WITH MANUFACTURER'S SPECIFICATIONS.
- C. CONTRACTOR SHALL PROVIDE CATHODIC PROTECTION ON THE WATER DISTRIBUTION SYSTEM. IN DETERMINING THE MODE OF PROTECTION, AN ELECTRICAL RESISTIVITY OF 4000-4500 OHM-CM SHOULD BE USED. THE CONTRACTOR SHALL PROPOSE METHODS AND MATERIALS TO BE USED FOR APPROVAL BY THE ENGINEER AND CITY OF BARRIE WATER OPERATIONS DEPARTMENT.
- TRACER WIRE SHALL BE #12 AWG HIGH STRENGTH COPPER CLAD (HS-CSS) AND SHALL BE INSTALLED ON THE TOTAL LENGTH OF ALL WATERMAIN AND BROUGHT UP AT EACH HYDRANT AND CONNECTED TO FLANGE BOLT ALL SPLICES TO UTILIZE CONNECTORS AS PER THE APPROVED MANUFACTURERS PRODUCTS FOR LINEAR WATER SYSTEMS LIST
- ALL WATER SERVICES SHALL BE MINIMUM 25 mm TYPE 'K' COPPER. WATER SERVICE SADDLES SHALL BE USED WHEN TAPPING INTO PVC WATERMAIN.
- SERVICE TAPPINGS SHALL BE PLACED AT A MINIMUM SEPARATION OF 1.0 m AND A MINIMUM OF 0.6 m FROM JOINTS (ENDS OF PIPE). RISER PIPES ARE TO BE INSTALLED AS PER BSD-510, AND REMOVED AS DIRECTED. SWABBING SCHEDULE TO
- BE SUPPLIED BY A WATER OPERATIONS FIELD REPRESENTATIVE. ALL RISERS ARE TO BE RESTRAINED OR ALL NEW CURB STOPS AND BOXES TO BE LOCATED 1.5 m OFFSET FROM BUILDING FACE AND OUT OF


MATERIALS

A. SANITARY SEWER - SDR 35 PVC

DRIVEWAYS AND SIDEWALKS.


- B. SANITARY SERVICES SDR 28 PVC 100 mm DIA. COLOUR GREEN (CONNECTIONS TO BE MADE USING APPROVED FACTORY MADE TEES).
- C. WATERMAIN PVC DR18 CL150 MINIMUM; DUCTILE IRON CL52 AS PER THE APPROVED MANUFACTURERS PRODUCTS FOR LINEAR WATER SYSTEMS LIST.
- D. WATER SERVICES 25 mm TYPE 'K' (W.H.) 3RD PARTY SOFT COPPER.
- . MAIN STOPS 1" to 2" 301NL—A4B4 (NO LEAD, LIFETIME GUARANTEED AGAINST LEAD LEACHATE FROM THE
- CASTING), BALL STYLE c/w STAINLESS STEEL STEM, AWWA THREAD BY COMPRESSION CAMBRIDGE BRASS. F. CURB STOPS - 1" TO 2" 202NL-B4B4 (NO LEAD, LIFETIME GUARANTEED AGAINST LEAD LEACHATE FROM THE CASTING), BALL STYLE WITH DRAIN c/w STAINLESS STEEL STEM, COMPRESSION JOINT CAMBRIDGE BRASS.
- G. SERVICE BOXES NUMBER 7, D-1 CLOW OR MUELLER, 24" BLACK RODS STRAIGHT. H. HYDRANTS - CANADA VALVE CENTURY OR CLOW D67M PREMIER. STORZ CONNECTIONS MUST BE SUPPLIED BY
- MANUFACTURER SPECIFIC TO THE HYDRANT. VALVES - RESILIENT SEATED GATE VALVE, MECHANICAL JOINT, OPEN LEFT CLOW OR MUELLER WITH 5 SL-48 SLIDING VALVE BOX. PROVIDE VALVE STEM EXTENSIONS WHERE WATERMAIN EXCEEDS 1.7m DEPTH.
- MECHANICAL JOINT DUCTILE FITTINGS AWWA/ANSI C153/A21.53. K. RESTRAINING GLANDS - SIGMA ONE-LOK.
- LIVE TAP SADDLES EPOXY COATED WITH STAINLESS STEEL BOLTS. M. LIVE TAP VALVE - RESILIENT SEATED RSGV, LIVE TAP VALVE, OPEN LEFT CLOW OR MUELLER.
- N. FILTER FABRIC TERRAFIX 270R OR APPROVED EQUAL
- O. PERFORATED SUBDRAINS 100mm BIG 'O' WITH GEOTEXTILE FILTER SOCK OR APPROVED EQUAL P. STORM SEWER - REINFORCED CONCRETE WITH A MINIMUM STRENGTH OF 50 N/m/mm CERTIFIED TO CSA STANDARD A247.2-1982, CLASS 100-D OR PVC CERTIFIED TO CSA STANDARDS 182.2 AND 182.4 (MAX. PIPE
- DIAMETER 450 mm) Q. RIP RAP TO OPSD 1004.05.05, ON TERRAFIX 270R FILTER FABRIC.
- R. ALL SPECIFIED AGGREGATES TO OPSD 1010.


PRIVATE ROAD - 6.0 m PLATFORM TYPICAL SECTION

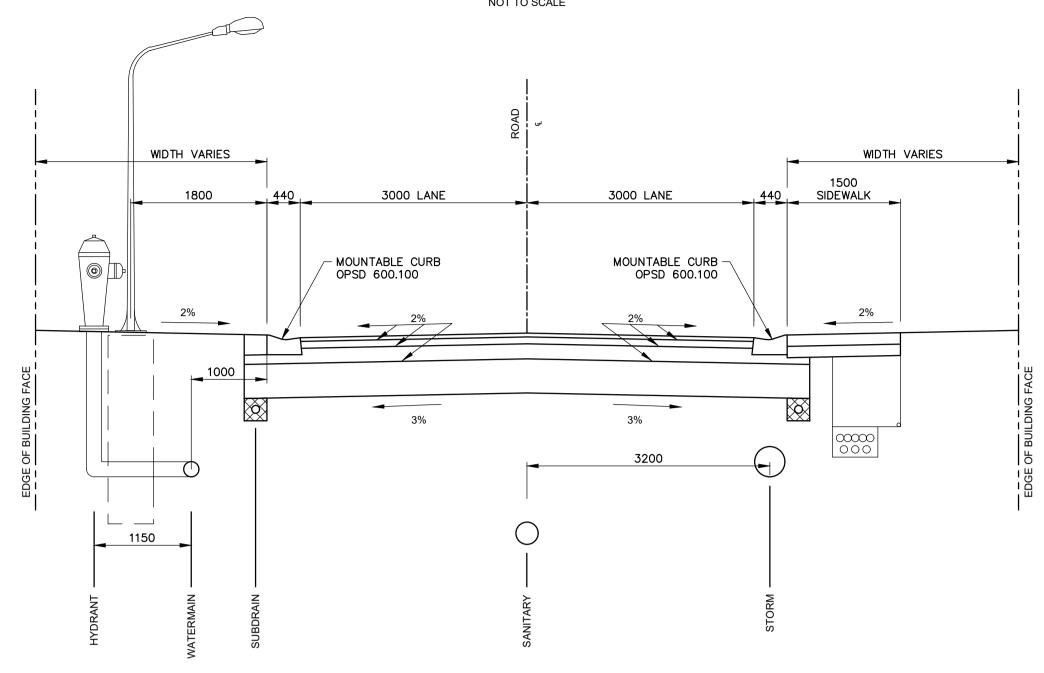

1. ALL DIMENSIONS ARE IN MILLIMETRES UNLESS OTHERWISE SHOWN.


2. STORMWATER SYSTEMS TO BE DESIGNED IN ACCORDANCE WITH CITY OF BARRIE ENGINEERING GUIDELINES AND STANDARDS.

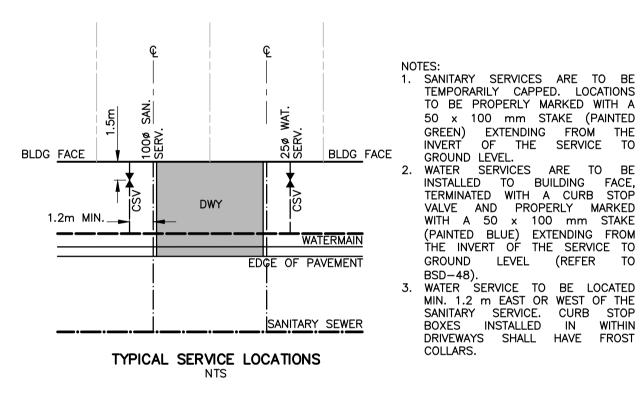

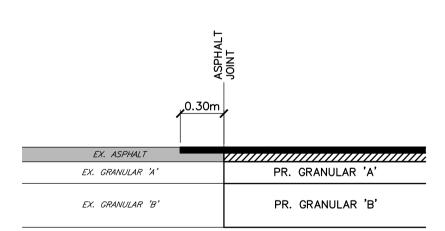

LAP JOINT DETAIL

NOT TO SCALE

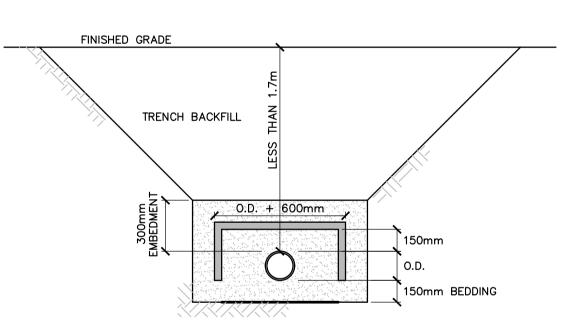

1. WATERMAIN SHALL BE INSULATED TO PROVIDE FROST PROTECTION WHEREVER COVER IS LESS THAN 1.7 m AND AS SPECIFIED ON THE DRAWINGS. 2. INSULATION SHALL BE INSTALLED IN ACCORDANCE WITH MANUFACTURER'S SPECIFICATIONS: • DEPTH OF COVER BETWEEN 1.4 m TO 1.7 m REQUIRES MIN. 50 mm INSULATION • DEPTH OF COVER BETWEEN 1.2 m TO 1.4 m REQUIRES MIN. 100 mm INSULATION

> WATERMAIN INSULATION DETAIL NOT TO SCALE

DISCLAIMER	AND	COPY	′RIG	HT
CONTRACTOR A	ALICT V	/CDID/	A 1 1	DIME

BE REPORTED TO THE ENGINEER BEFORE COMPLETED BY H.F.GRANDER Co. LTD., DATED JANUARY THE BE COMMENCING WORK. DRAWINGS ARE NOT TO BE 13, 2014.

THIS DRAWING WHICH MAY NOT BE USED FOR ANY INC., DATED JULY 5, 2022. PURPOSE OTHER THAN THAT PROVIDED IN THE CONTRACT BETWEEN THE OWNER/CLIENT AND THE ENGINEER WITHOUT THE EXPRESS CONSENT OF GEOTECHNICAL REPORT PREPARED BY CAMBIUM INC. TATHAM ENGINEERING LIMITED.

DRAWING REFERENCES

DATED OCTOBER 2014.

CONTRACTOR MUST VERIFY ALL DIMENSIONS AND BE $oldsymbol{\mathsf{I}}$ TOPOGRAPHIC FEATURES, CONTOURS AND LEGAL $oldsymbol{\mathsf{I}}$ TBM $oldsymbol{\mathsf{H}}$ RESPONSIBLE FOR SAME. ANY DISCREPANCIES MUST | BOUNDARIES SHOWN ON THIS PLAN BASED ON SURVEY | STATION

SITE PLAN INFORMATION SHOWN ON THIS PLAN BASED ON TATHAM ENGINEERING LIMITED CLAIMS COPYRIGHT TO DRAWING PREPARED BY INNOVATIVE PLANNING SOLUTIONS

BOREHOLE DATA SHOWN ON THIS PLAN BASED ON

ELEVATION

AVFNUF


14 5 5 4 6 5 6 5 6 5 6		
1 ELEV. 238.838 m N 03120030027: SET FLUSH IN THE EAST EDGE OF BRIDGE ABUTMENT ON THE NORTH SIDE OF LITTLE	1.	ISSUED FOR SITE PLAN APPLICATION
IE NEAR THE ENTRANCE TO #322 LITTLE AVENUE, IN THE R OF THE WALL 0.80m BELOW THE TOP OF THE WALL.		

No.

REVISION DESCRIPTION

DATE

JULY 22/22

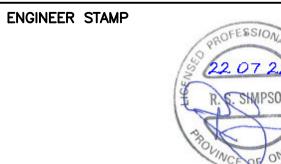


YONGE STREET & LITTLE AVENUE RESIDENTIAL DEVELOPMENT CITY OF BARRIE **MASON HOMES LIMITED**


DETAILS & NOTES





DE-1


DWG: FILE: 421374 DESIGN: LMB DATE: NOV 2021 DRAWN: LMB CHECK: LC SCALE: AS NOTED

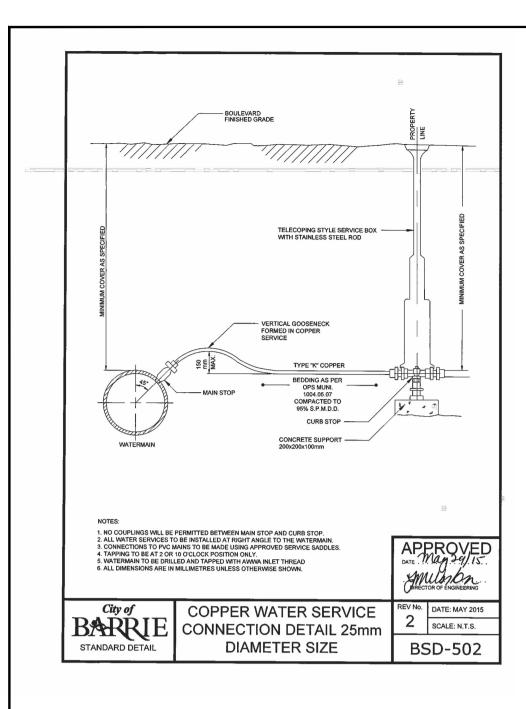


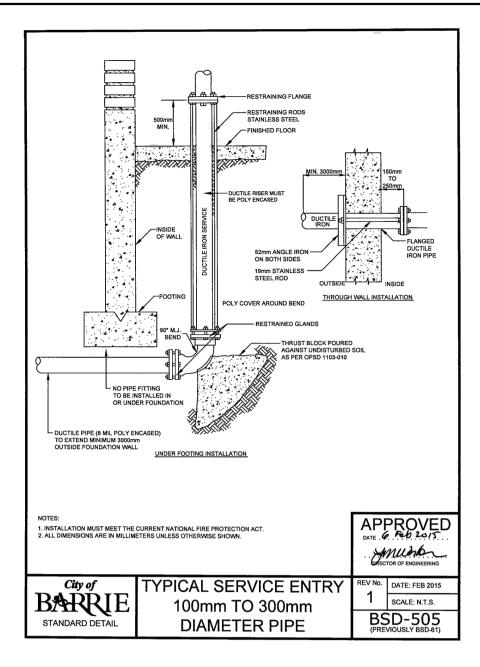


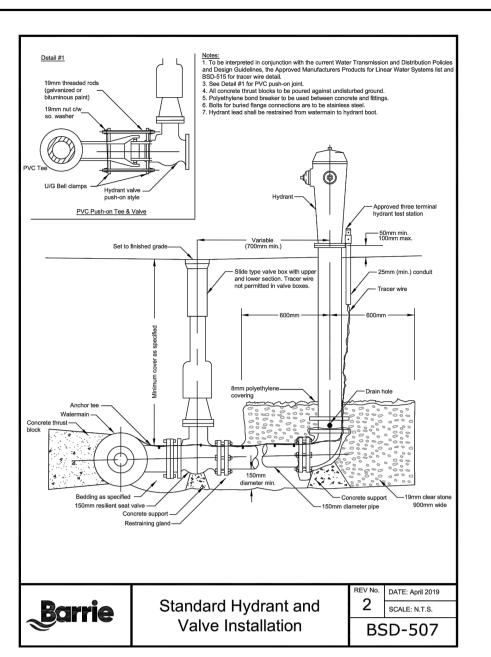


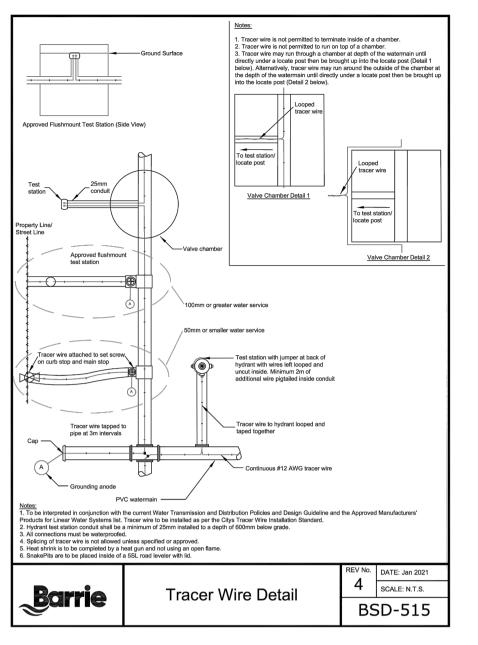

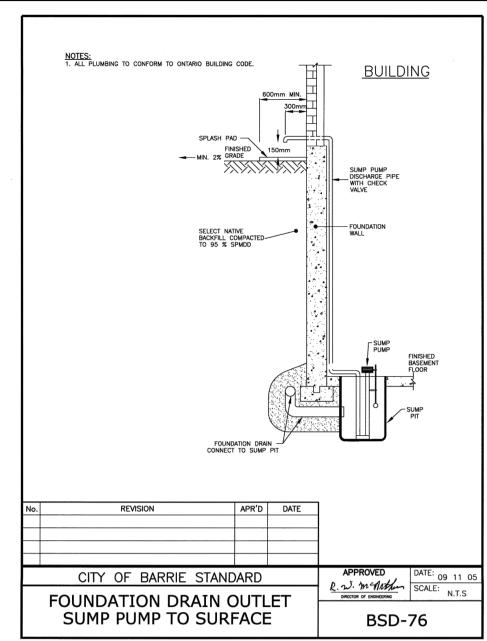

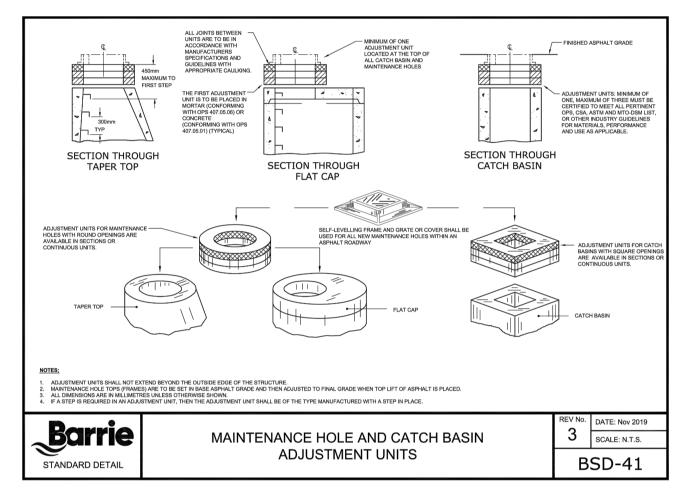

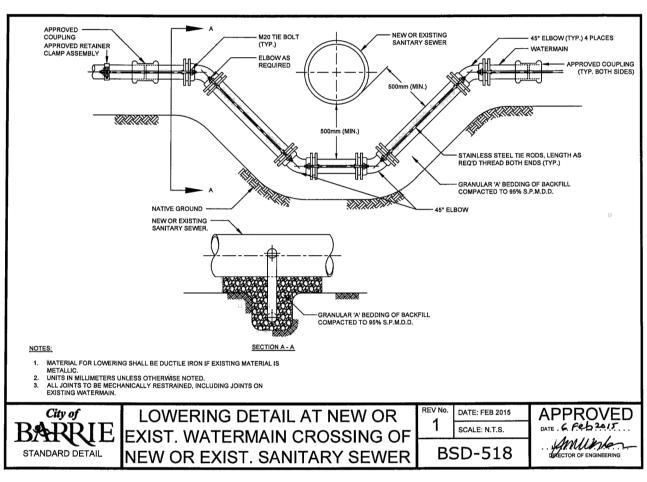

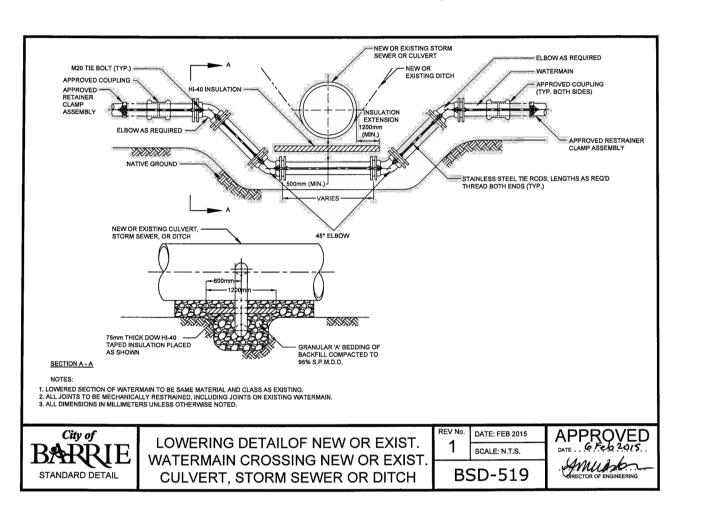

DISCLAIMER AND COPYRIGHT SCALED.

PURPOSE OTHER THAN THAT PROVIDED IN THE CONTRACT BETWEEN THE OWNER/CLIENT AND THE ENGINEER WITHOUT THE EXPRESS CONSENT OF TATHAM ENGINEERING LIMITED.

BOREHOLE DATA SHOWN ON THIS PLAN BASED ON GEOTECHNICAL REPORT PREPARED BY CAMBIUM INC. DATED OCTOBER 2014.

DRAWING REFERENCES

SITE PLAN INFORMATION SHOWN ON THIS PLAN BASED ON DRAWING PREPARED BY INNOVATIVE PLANNING SOLUTIONS THIS DRAWING WHICH MAY NOT BE USED FOR ANY INC., DATED JULY 5, 2022.

CONTRACTOR MUST VERIFY ALL DIMENSIONS AND BE TOPOGRAPHIC FEATURES, CONTOURS AND LEGAL RESPONSIBLE FOR SAME. ANY DISCREPANCIES MUST BOUNDARIES SHOWN ON THIS PLAN BASED ON SURVEY COMPLETED BY H.F.GRANDER CO. LTD., DATED JANUARY THE BRIDGE ABUTMENT ON THE NORTH SIDE OF LITTLE AVENUE NEAR THE ENTRANCE TO #322 LITTLE AVENUE, IN THE AVENUE NEAR THE ENTRANCE TO #322 LITTLE AVENUE, IN THE CENTER OF THE WALL 0.80m BELOW THE TOP OF THE WALL.

ENGINEER STAMP REVISION DESCRIPTION DATE JULY 22/22 ISSUED FOR SITE PLAN APPLICATION



YONGE STREET & LITTLE AVENUE RESIDENTIAL DEVELOPMENT CITY OF BARRIE MASON HOMES LIMITED

BARRIE STANDARD DETAILS

DESIGN: LMB FILE: 421374 DRAWN: LMB DATE: NOV 2021