



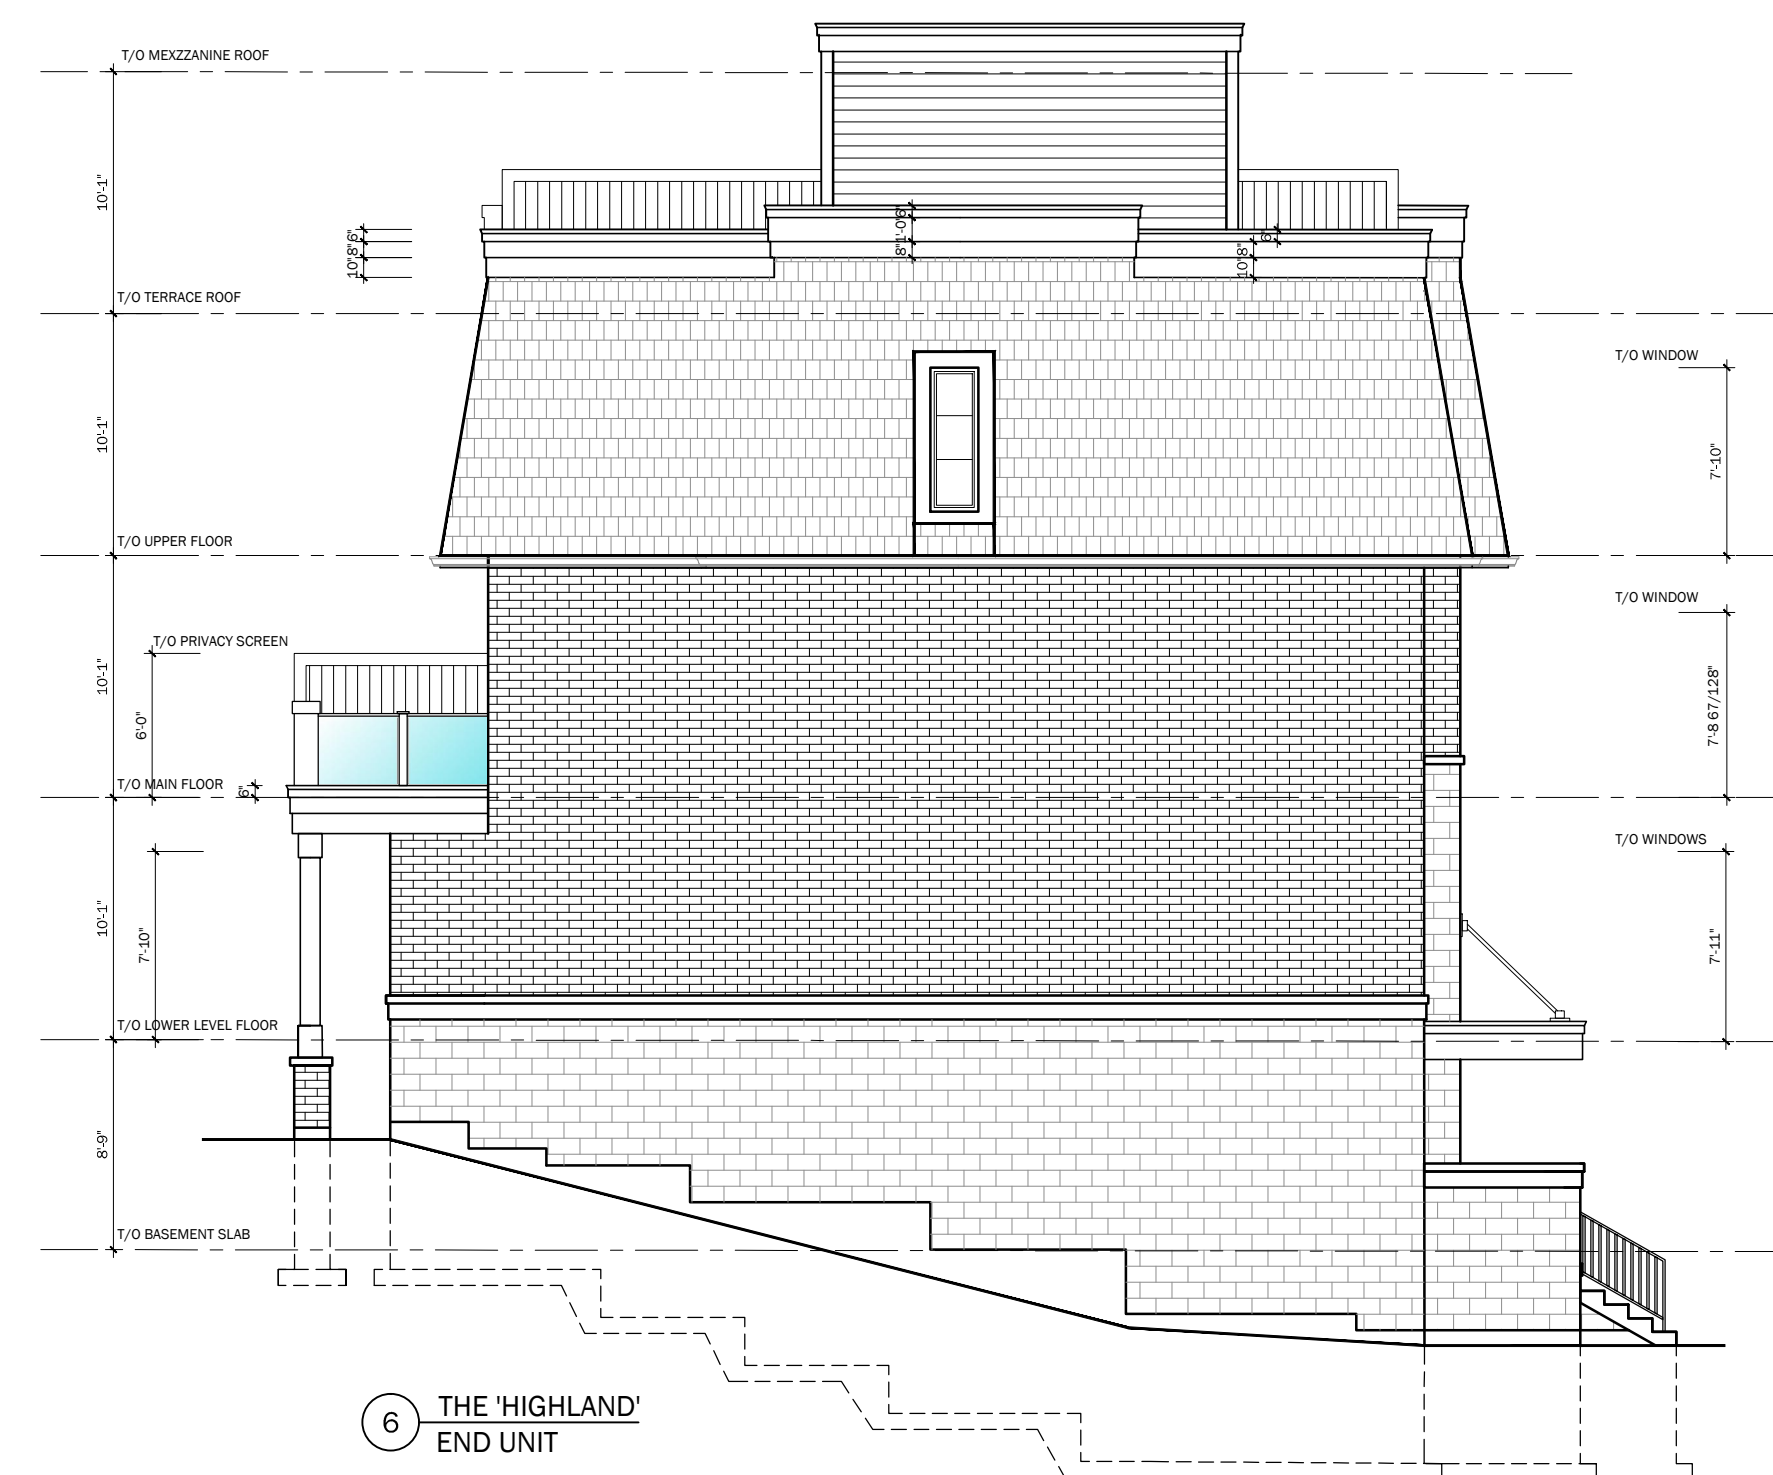

1 FRONT ELEVATION
A.1 SCALE: 3/16" = 1'-0"

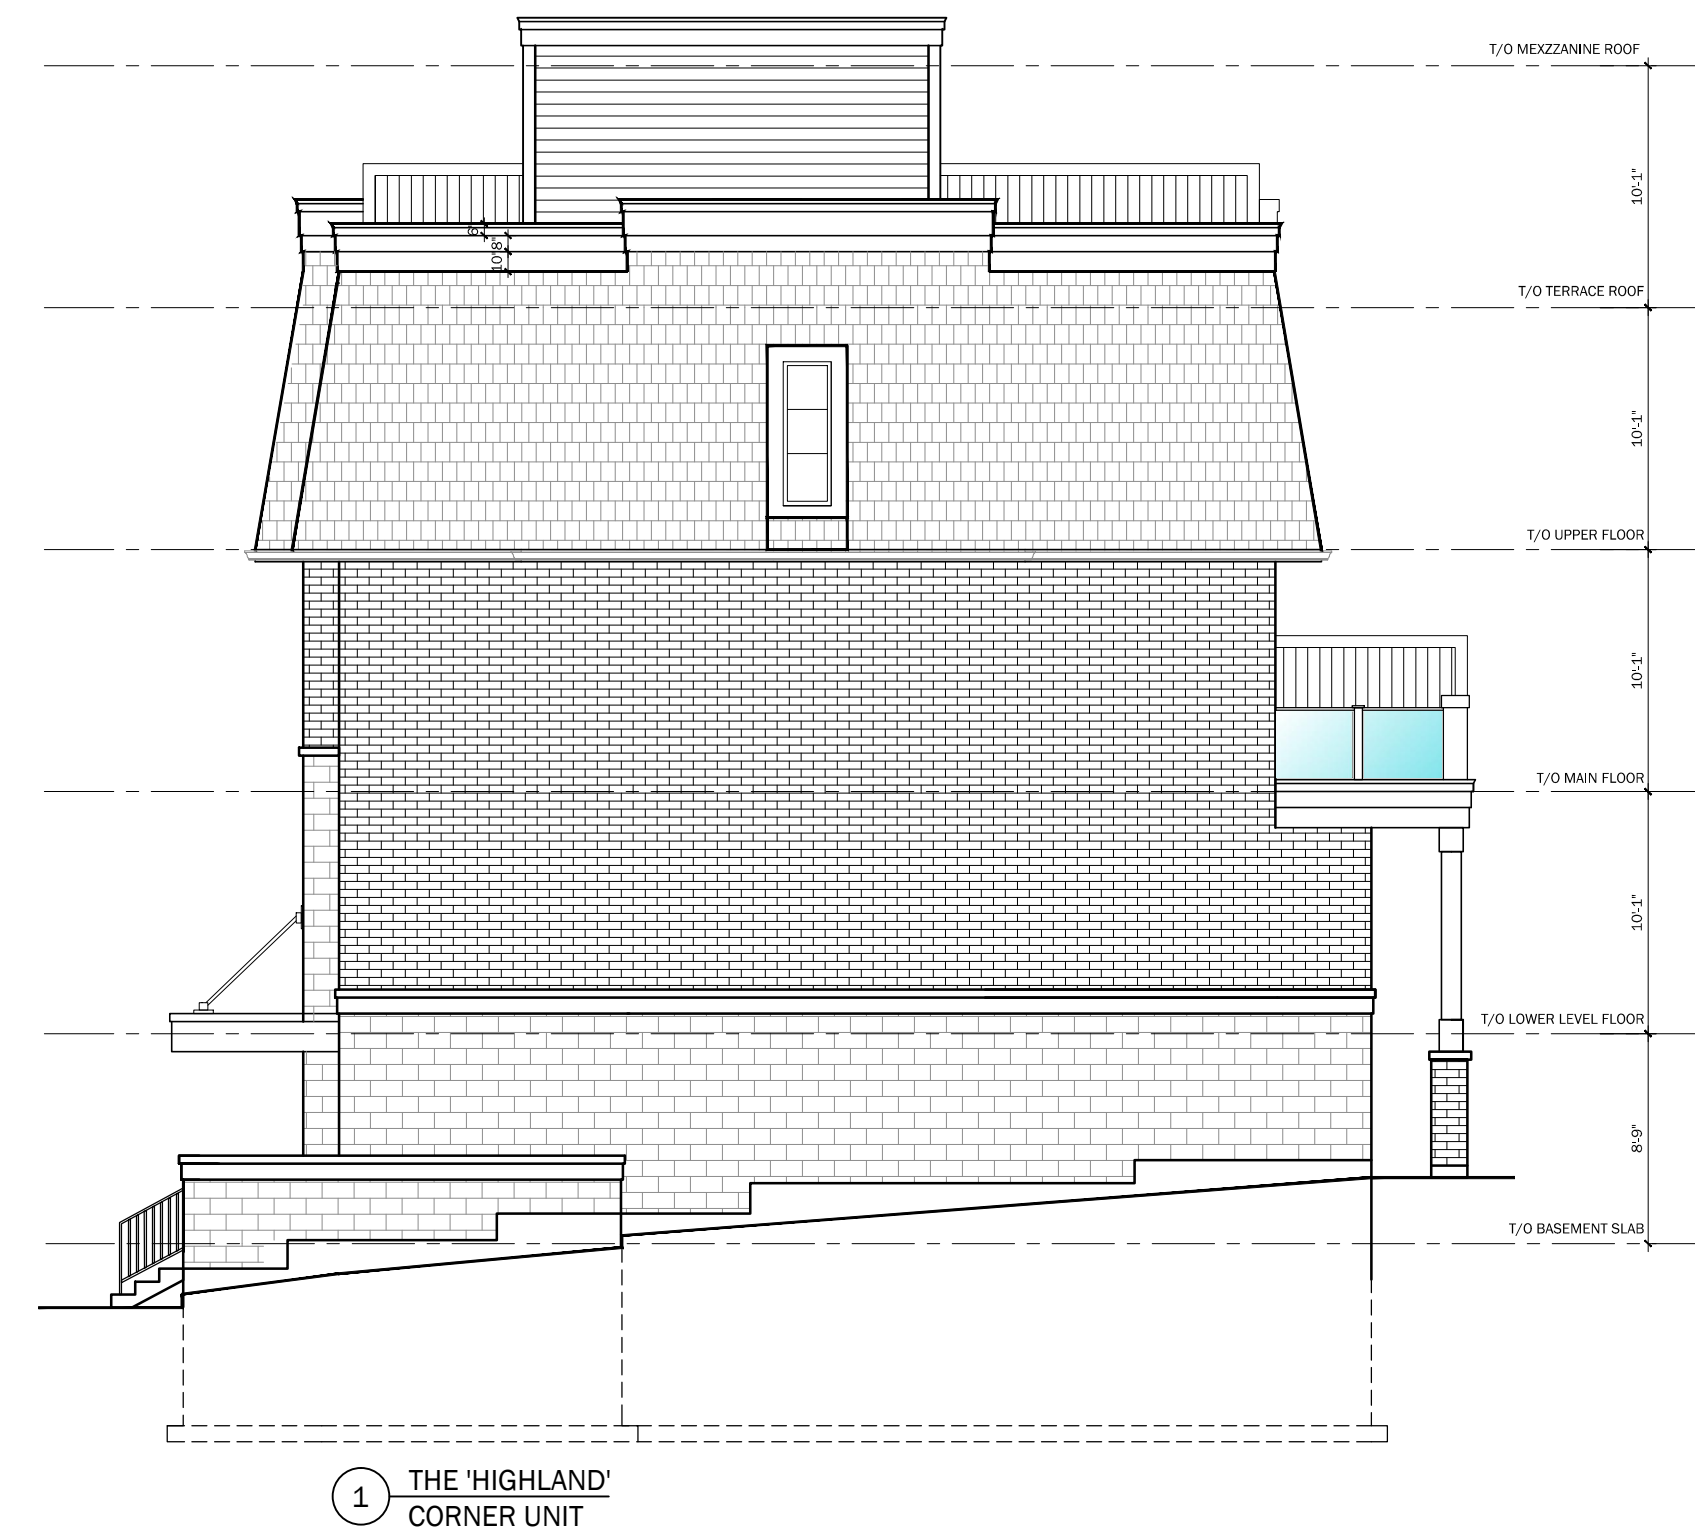

NOTE:
FAILURE TO REPORT ANY CHANGES AND OR DISCREPANCIES TO THE DESIGNER WILL
RELIEVE THE DESIGNER/ENGINEER OF ANY
LIABILITY AND RESPONSIBILITY ARISING FROM NOT REPORTING THE CHANGES AND
OR DISCREPANCIES, UNLESS SPECIFICALLY REQUESTED IN WRITING, ICR ASSOCIATES
INCORPORATED WILL NOT
BE REVIEWING CONSTRUCTION IN THE FIELD. BUILDER
TO ARRANGE FOR INSPECTIONS WITH MUNICIPALITY.

INDICATES FIRE RATED WALL ASSEMBLY

NOTE:
THESE BLOCK PLANS MUST BE
COORDINATED WITH THE WORKING
DRAWINGS FOR EACH UNIT
FOR ALL CONSTRUCTION DETAILS.

BLOCK 1

MASON HOMES
BARRIE TOWNS
BARRIE, ONTARIO

DATE REVISIONS

icr
ICR ASSOCIATES INCORPORATED
12 SANDBOURNE CRESCENT, TORONTO, ON, M2J 3A6
TEL: (416) 439-9427, E MAIL: ICR.DES@GMAIL.COM

PROJECT: MASON HOMES
BARRIE TOWNHOMES
YONGE ST. AND LITTLE AVE. BARRIE

TITLE: Proposed Mansard Roof
Front Elevation

DATE & TIME PLOTTED:
Jul. 20, 2022 3:54 PM
DRAWN BY: LV
SCALE: AS SHOWN
PROJECT NO: 220-001
DRAWING NO:

A.1

NOTE:
FAILURE TO REPORT ANY CHANGES AND OR DISCREPANCIES TO THE DESIGNER WILL
RELIEVE THE DESIGNER/ENGINEER OF ANY
LIABILITY AND RESPONSIBILITY ARISING FROM NOT REPORTING THE CHANGES AND
OR DISCREPANCIES. UNLESS SPECIFICALLY REQUESTED IN WRITING, ICR ASSOCIATES
INCORPORATED WILL NOT
BE REVIEWING CONSTRUCTION IN THE FIELD. BUILDER
TO ARRANGE FOR INSPECTIONS WITH MUNICIPALITY.

INDICATES FIRE RATED WALL ASSEMBLY

NOTE:
THESE BLOCK PLANS MUST BE
COORDINATED WITH THE WORKING
DRAWINGS FOR EACH UNIT
FOR ALL CONSTRUCTION DETAILS.

BLOCK 1

MASON HOMES
BARRIE TOWNS
BARRIE, ONTARIO

DATE	REVISIONS




PROJECT: MASON HOMES
BARRIE TOWNHOMES
YONGE ST. AND LITTLE AVE. BARRIE


TITLE: FOUNDATION PLAN

DATE & TIME PLOTTED:	Jul. 20, 2022 3:54 PM
DRAWN BY:	LV
SCALE:	AS SHOWN
PROJECT NO:	220-001
DRAWING NO:	

A.2

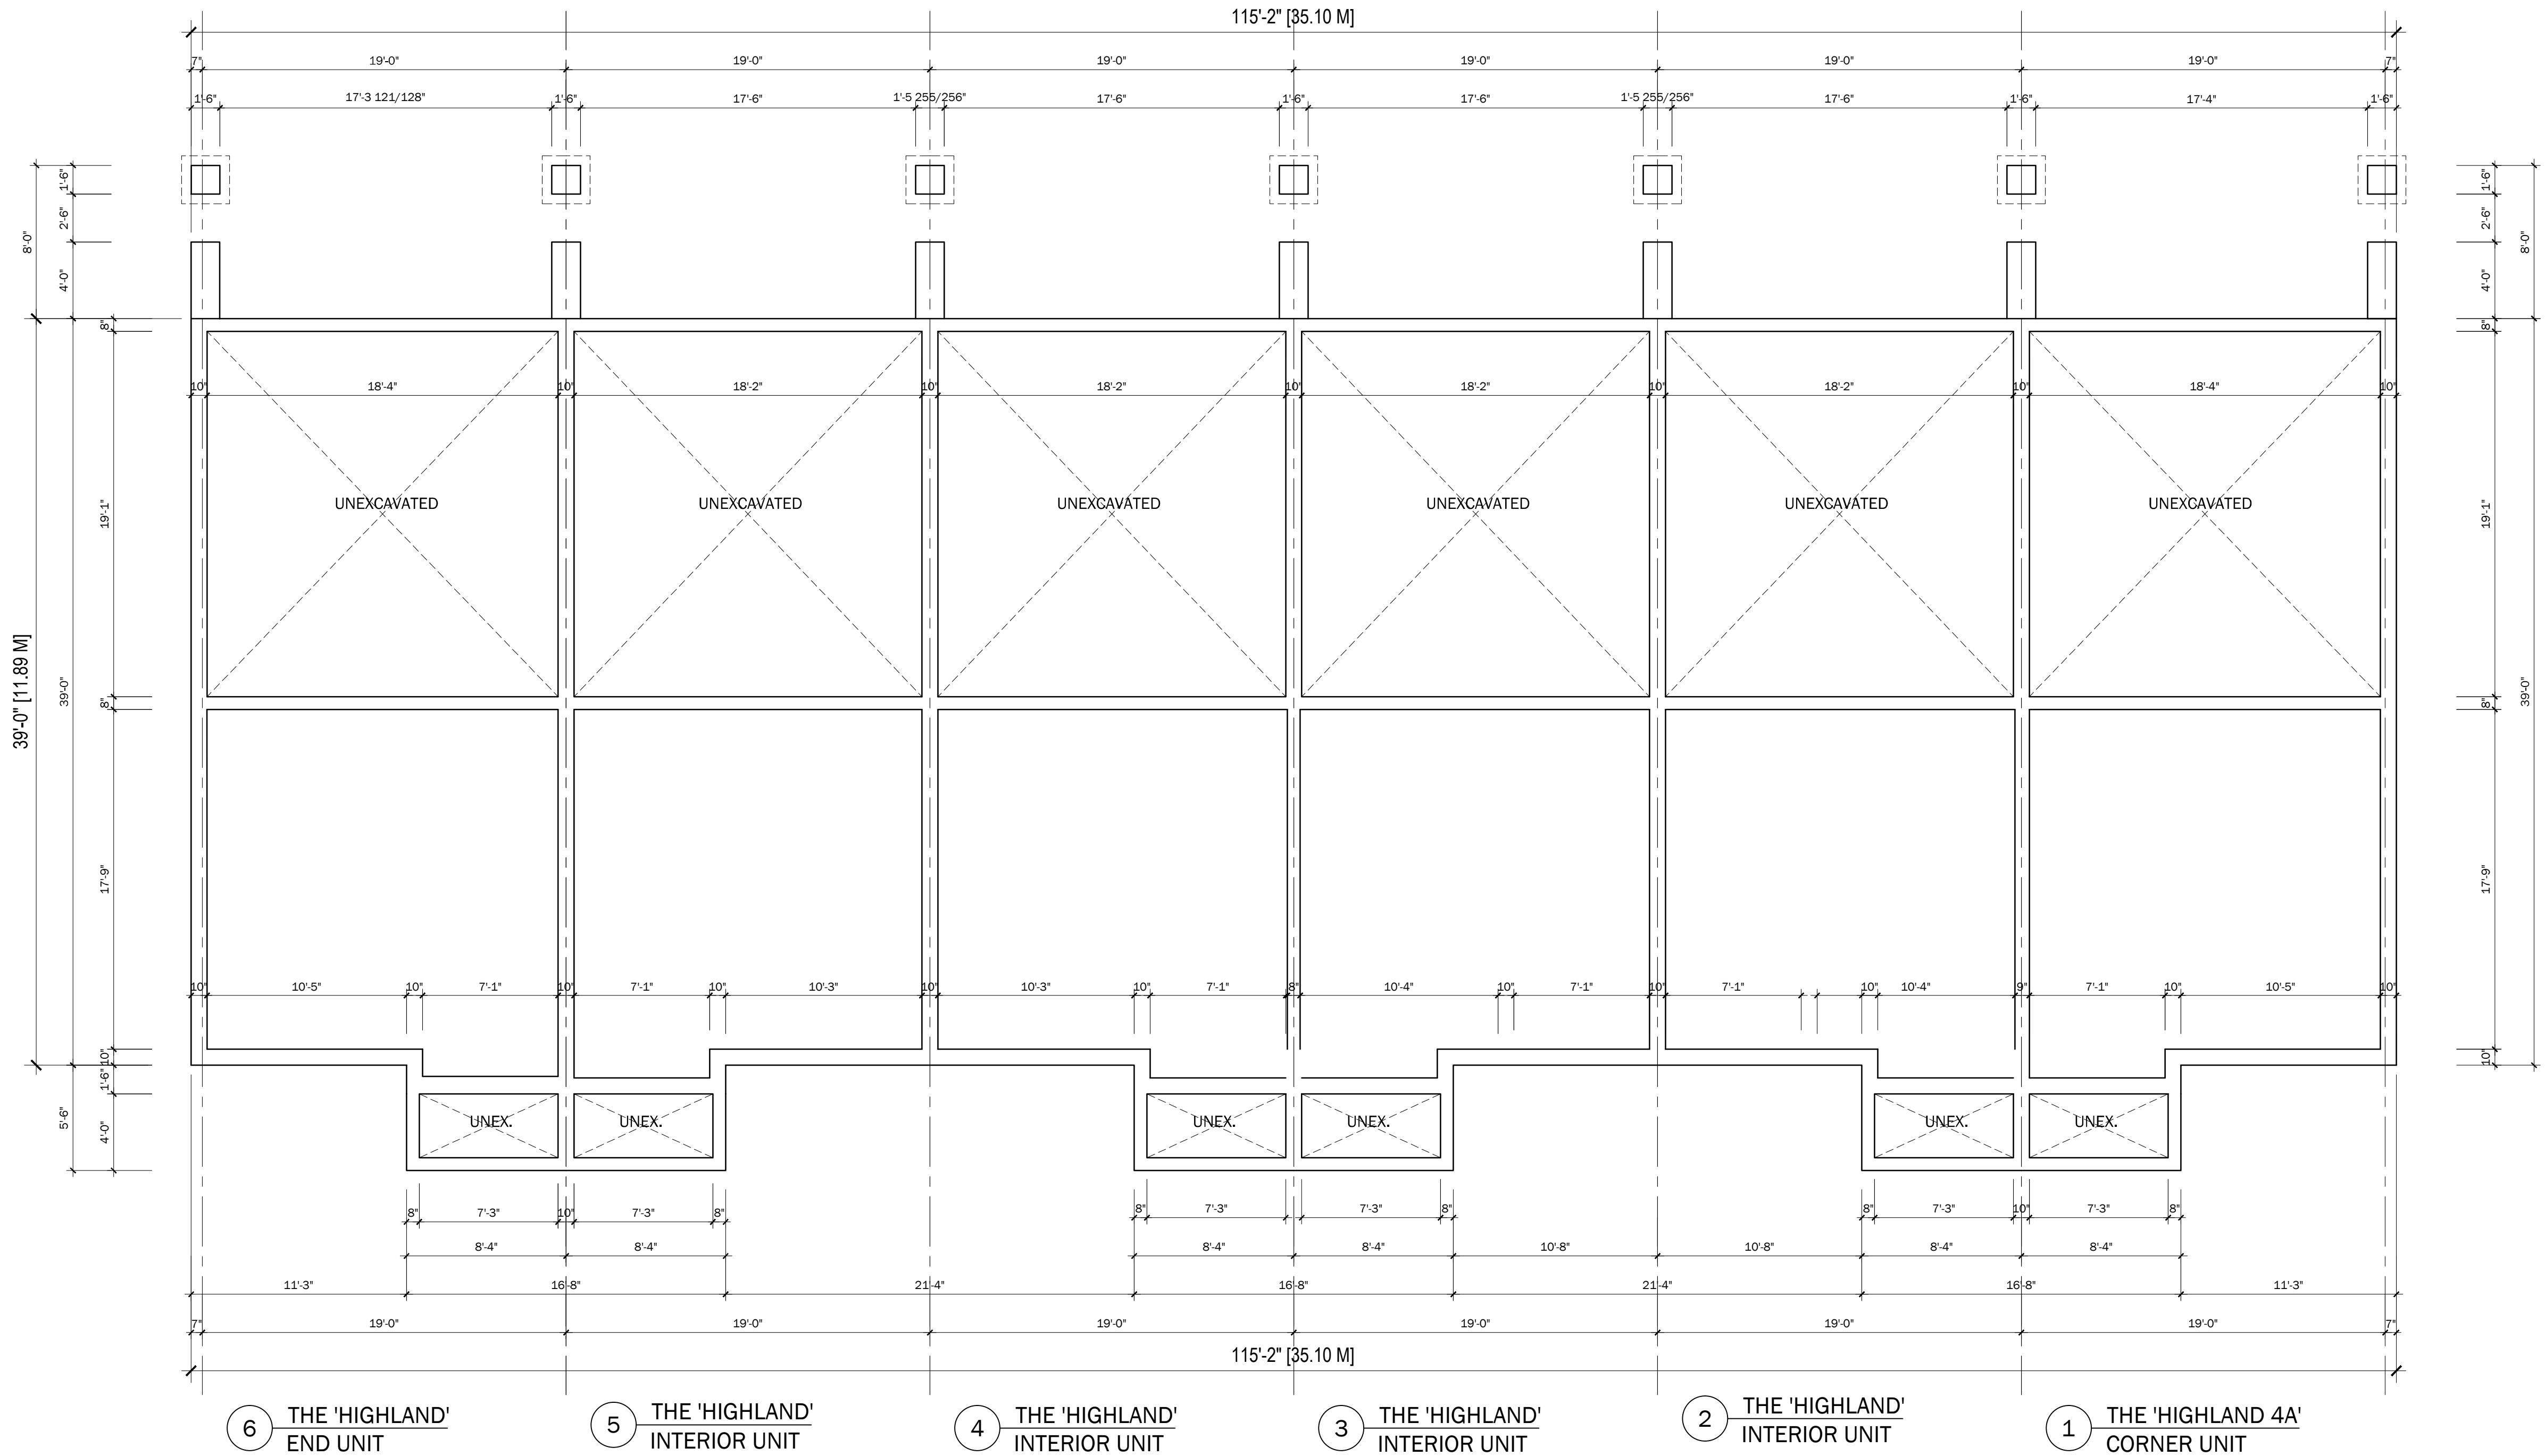

1 FOUNDATION PLAN
A.2 SCALE: 3/16" = 1'-0"

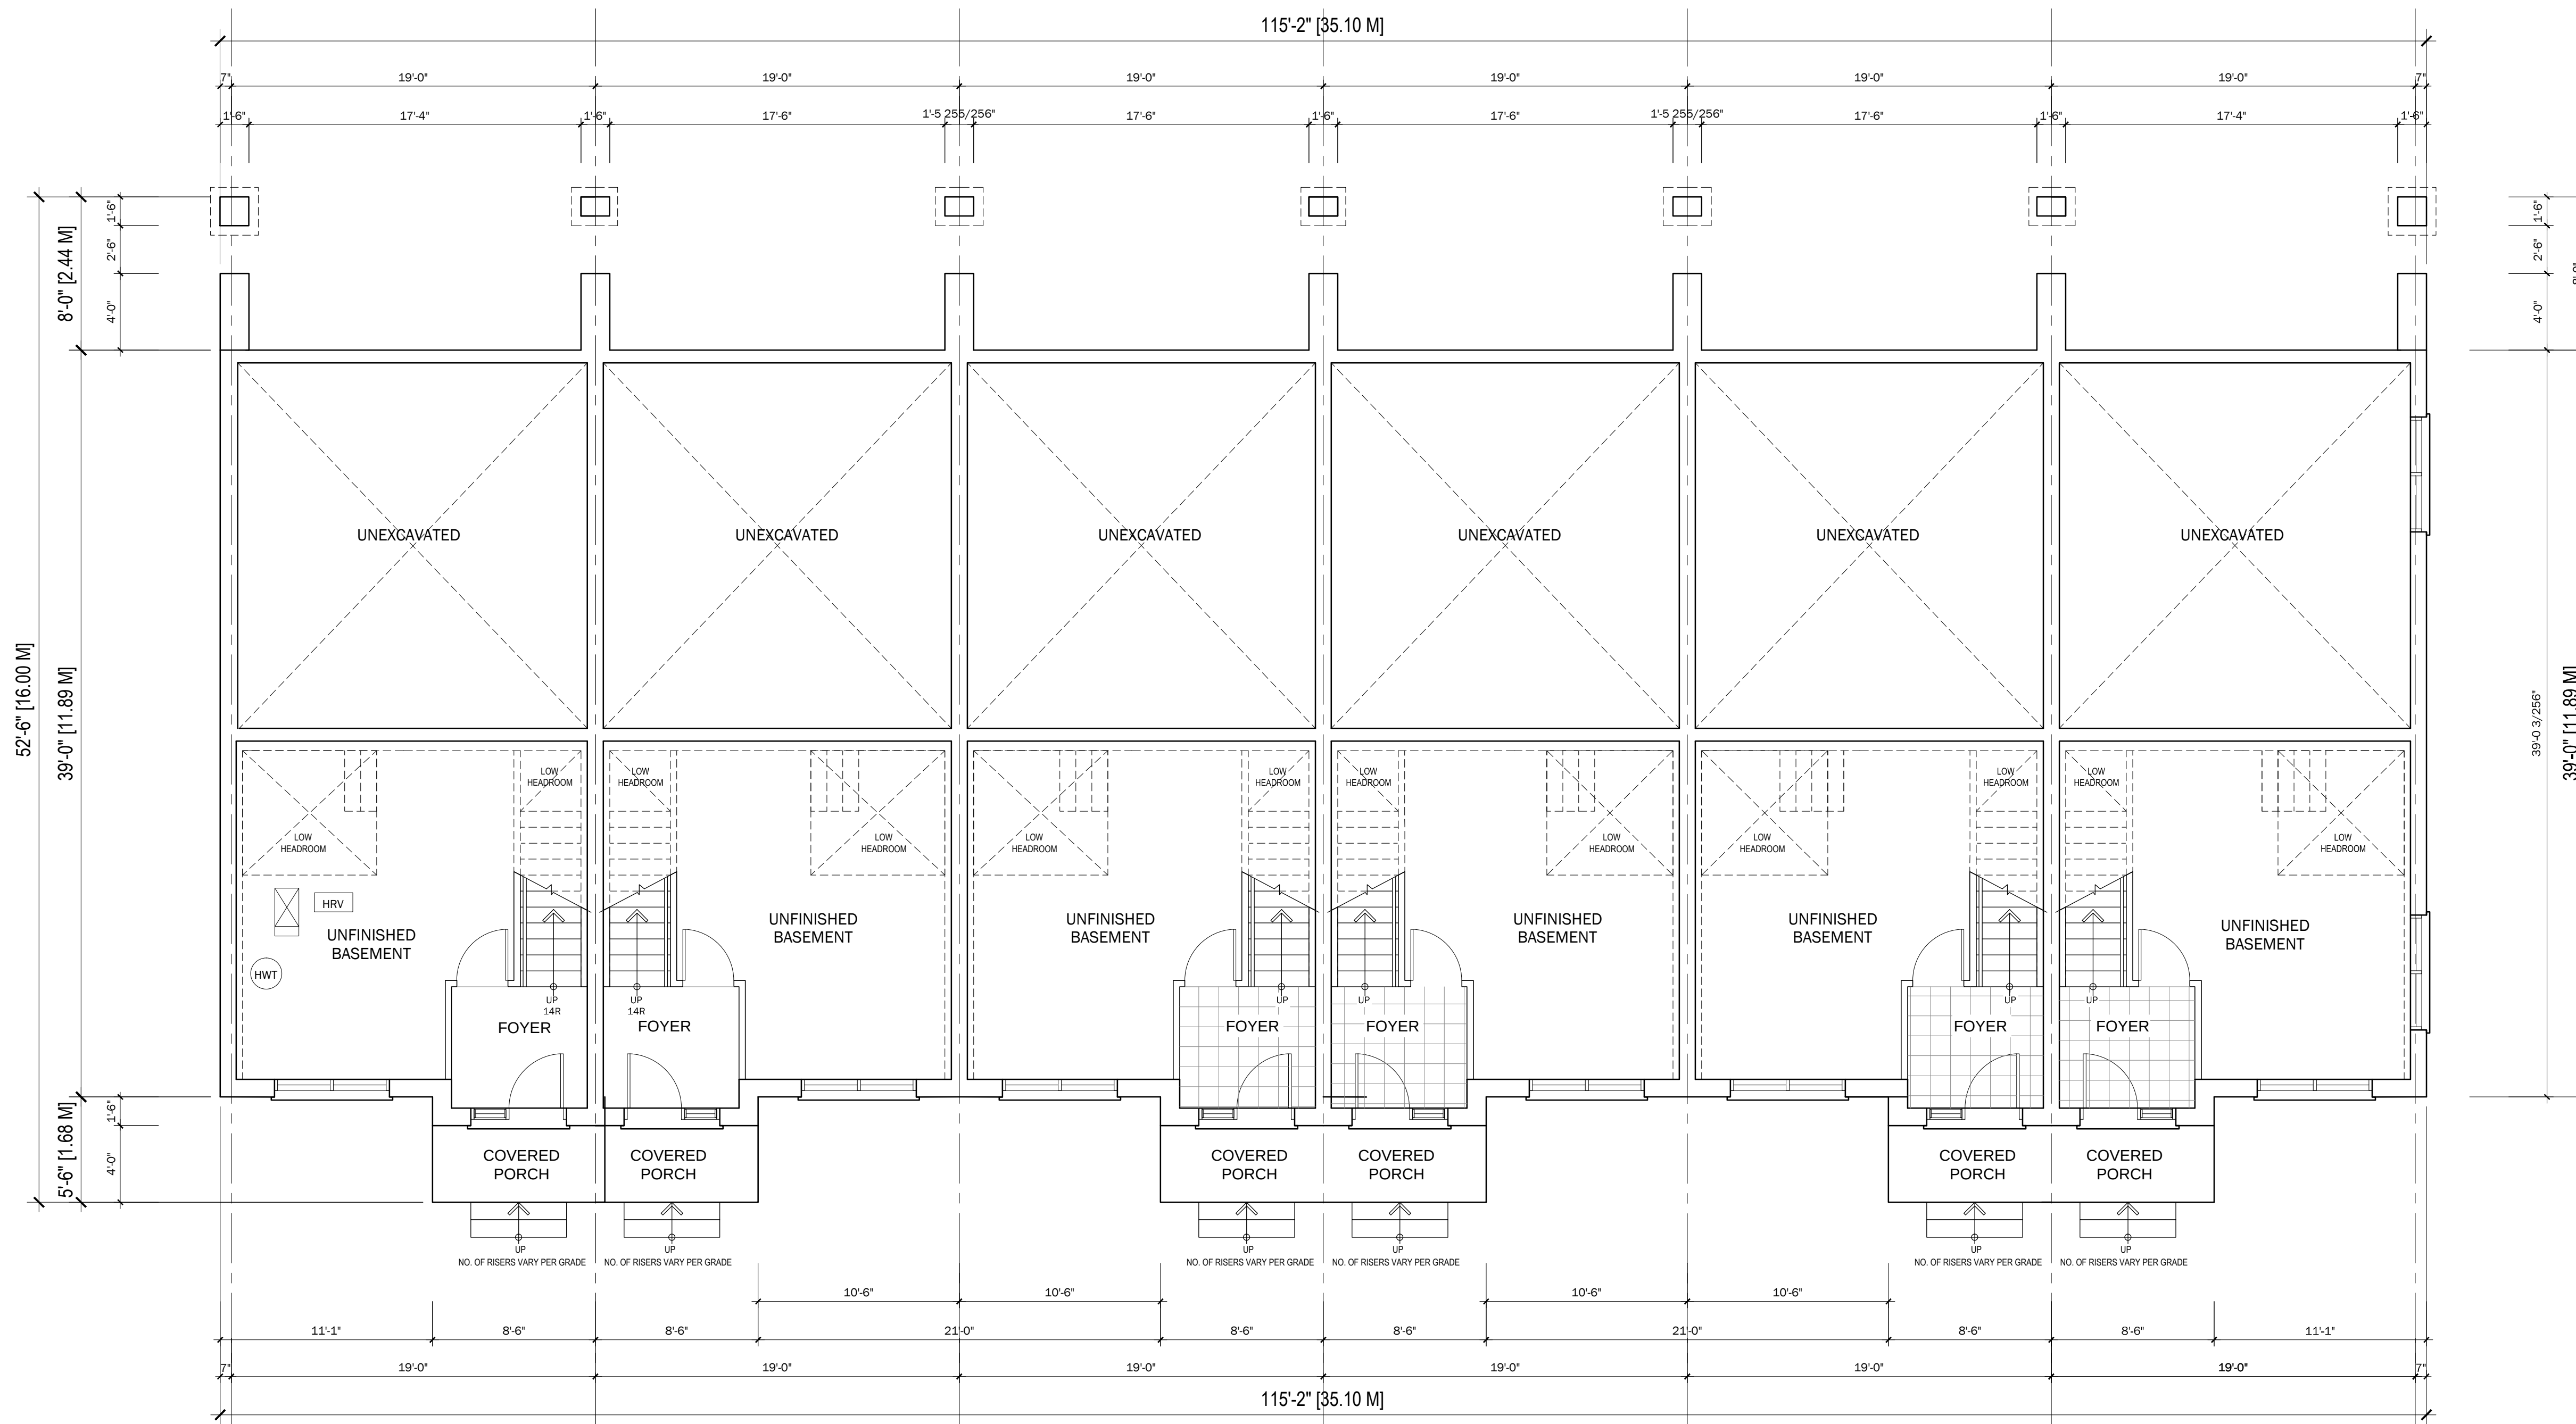

6 THE 'HIGHLAND' 4A' END UNIT

5 THE 'HIGHLAND' INTERIOR UNIT

4 THE 'HIGHLAND' INTERIOR UNIT

3 THE 'HIGHLAND' INTERIOR UNIT

2 THE 'HIGHLAND' INTERIOR UNIT

1 THE 'HIGHLAND' CORNER UNIT

1 BASEMENT FLOOR PLAN
A.3 SCALE: 3/16" = 1'-0"

NOTE:
FAILURE TO REPORT ANY CHANGES AND OR DISCREPANCIES TO THE DESIGNER WILL RELIEVE THE DESIGNER/ENGINEER OF ANY LIABILITY AND RESPONSIBILITY ARISING FROM NOT REPORTING THE CHANGES AND OR DISCREPANCIES. UNLESS SPECIFICALLY REQUESTED IN WRITING, ICR ASSOCIATES INCORPORATED WILL NOT BE REVIEWING CONSTRUCTION IN THE FIELD. BUILDER TO ARRANGE FOR INSPECTIONS WITH MUNICIPALITY.

INDICATES FIRE RATED WALL ASSEMBLY

NOTE:
THESE BLOCK PLANS MUST BE COORDINATED WITH THE WORKING DRAWINGS FOR EACH UNIT FOR ALL CONSTRUCTION DETAILS.

BLOCK 1

MASON HOMES
BARRIE TOWNS
BARRIE, ONTARIO

DATE REVISIONS

ICR
ICR ASSOCIATES INCORPORATED
12 SANDBOURNE CRESCENT, TORONTO, ON, M2J 3A6
TEL: (416) 439-9427, E MAIL: ICR.DES@GMAIL.COM

PROJECT: MASON HOMES
BARRIE TOWNHOMES
YONGE ST. AND LITTLE AVE. BARRIE

TITLE: BASEMENT FLOOR PLAN

DATE & TIME PLOTTED: Jul. 20, 2022 3:54 PM
DRAWN BY: LV
SCALE: AS SHOWN
PROJECT NO: 220-001
DRAWING NO:

A.3


NOTE:
FAILURE TO REPORT ANY CHANGES AND OR DISCREPANCIES TO THE DESIGNER WILL
RELIEVE THE DESIGNER/ENGINEER OF ANY
LIABILITY AND RESPONSIBILITY ARISING FROM NOT REPORTING THE CHANGES AND
OR DISCREPANCIES. UNLESS SPECIFICALLY REQUESTED IN WRITING, ICR ASSOCIATES
INCORPORATED WILL NOT
BE REVIEWING CONSTRUCTION IN THE FIELD. BUILDER
TO ARRANGE FOR INSPECTIONS WITH MUNICIPALITY.

INDICATES FIRE RATED WALL ASSEMBLY

NOTE:
THESE BLOCK PLANS MUST BE
COORDINATED WITH THE WORKING
DRAWINGS FOR EACH UNIT
FOR ALL CONSTRUCTION DETAILS.

BLOCK 1

MASON HOMES
BARRIE TOWNS
BARRIE, ONTARIO

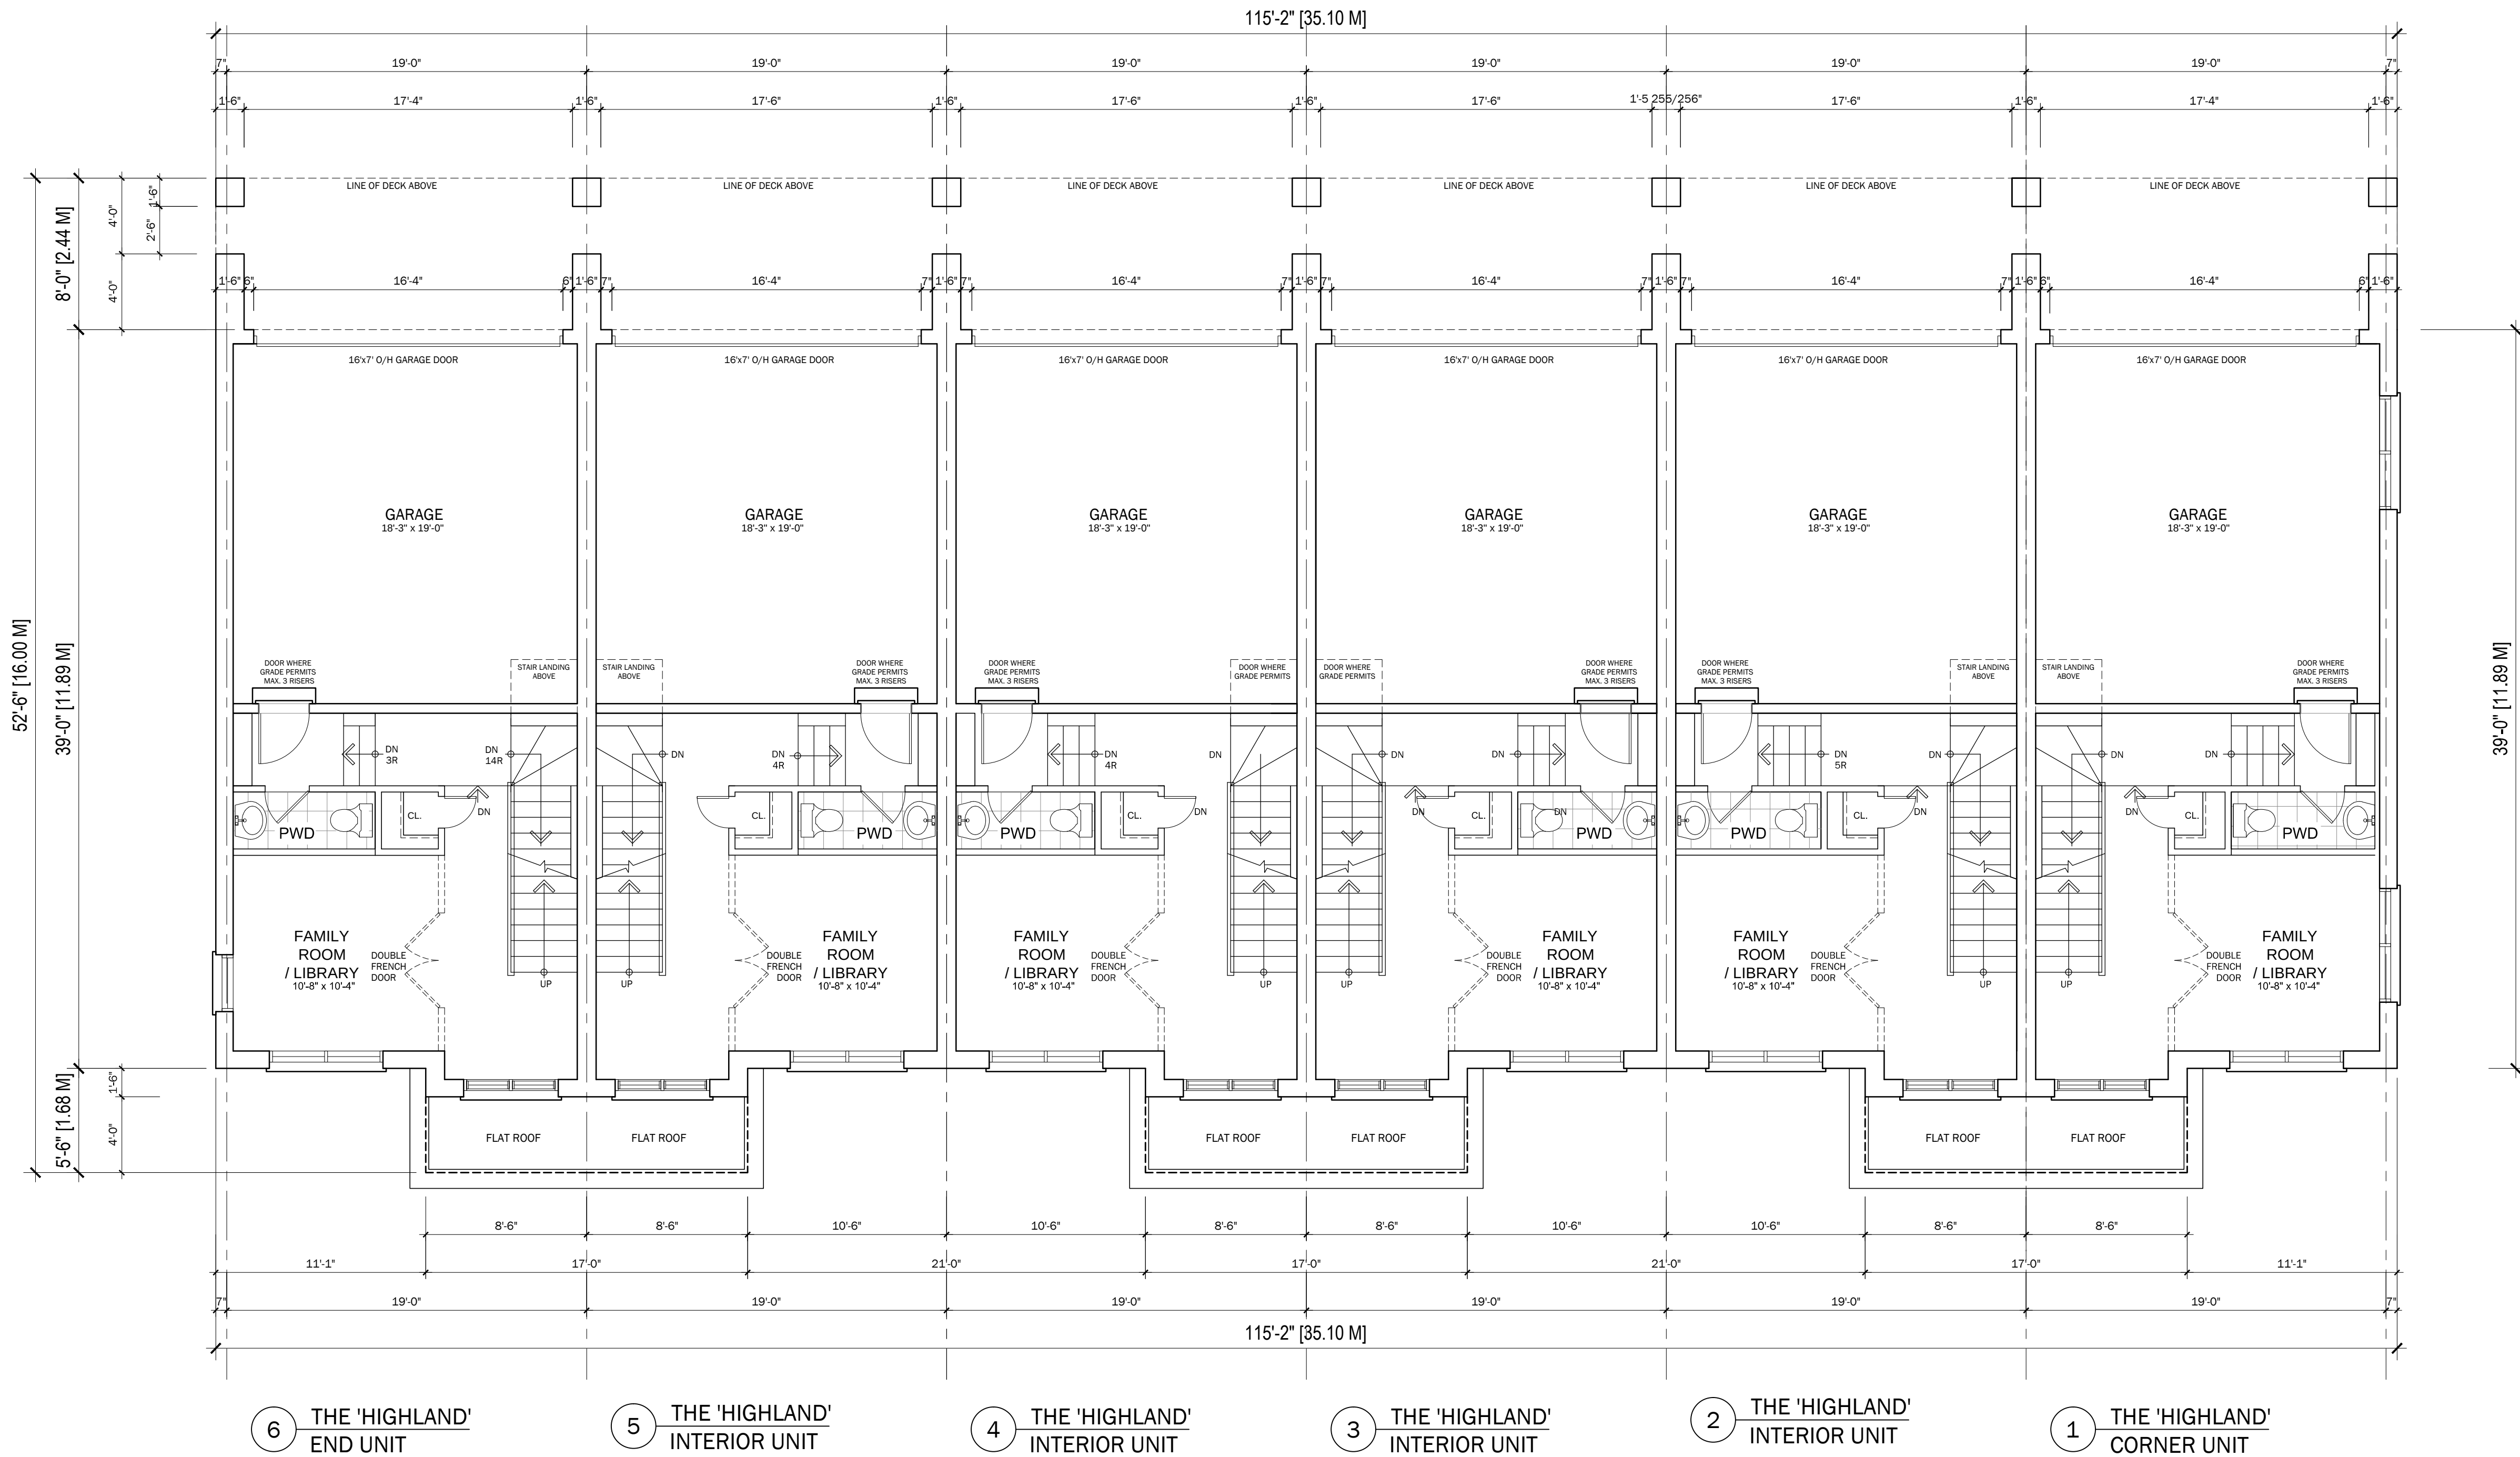

6 THE 'HIGHLAND'
END UNIT

5 THE 'HIGHLAND'
INTERIOR UNIT

4 THE 'HIGHLAND'
INTERIOR UNIT

3 THE 'HIGHLAND'
INTERIOR UNIT

2 THE 'HIGHLAND'
INTERIOR UNIT

1 THE 'HIGHLAND'
CORNER UNIT

1 LOWER LEVEL FLOOR PLAN
A.4 SCALE: 3/16" = 1'-0"



ICR ASSOCIATES INCORPORATED

12 SANDBOURNE CRESCENT, TORONTO, ON, M2J 3A6

TEL: (416) 439-9427, E MAIL: ICR.DES@GMAIL.COM

PROJECT: MASON HOMES

BARRIE TOWNHOMES

YONGE ST. AND LITTLE AVE. BARRIE

TITLE: LOWER LEVEL FLOOR PLAN

DATE & TIME PLOTTED: Jul. 20, 2022 3:54 PM

DRAWN BY: LV

SCALE: AS SHOWN

PROJECT NO: 220-001

DRAWING NO: A.4


NOTE:
FAILURE TO REPORT ANY CHANGES AND OR DISCREPANCIES TO THE DESIGNER WILL
RELIEVE THE DESIGNER/ENGINEER OF ANY
LIABILITY AND RESPONSIBILITY ARISING FROM NOT REPORTING THE CHANGES AND
OR DISCREPANCIES, UNLESS SPECIFICALLY REQUESTED IN WRITING, ICR ASSOCIATES
INCORPORATED WILL NOT
BE REVIEWING CONSTRUCTION IN THE FIELD. BUILDER
TO ARRANGE FOR INSPECTIONS WITH MUNICIPALITY.

INDICATES FIRE RATED WALL ASSEMBLY

NOTE:
THESE BLOCK PLANS MUST BE
COORDINATED WITH THE WORKING
DRAWINGS FOR EACH UNIT
FOR ALL CONSTRUCTION DETAILS.

BLOCK 1

MASON HOMES
BARRIE TOWNS
BARRIE, ONTARIO

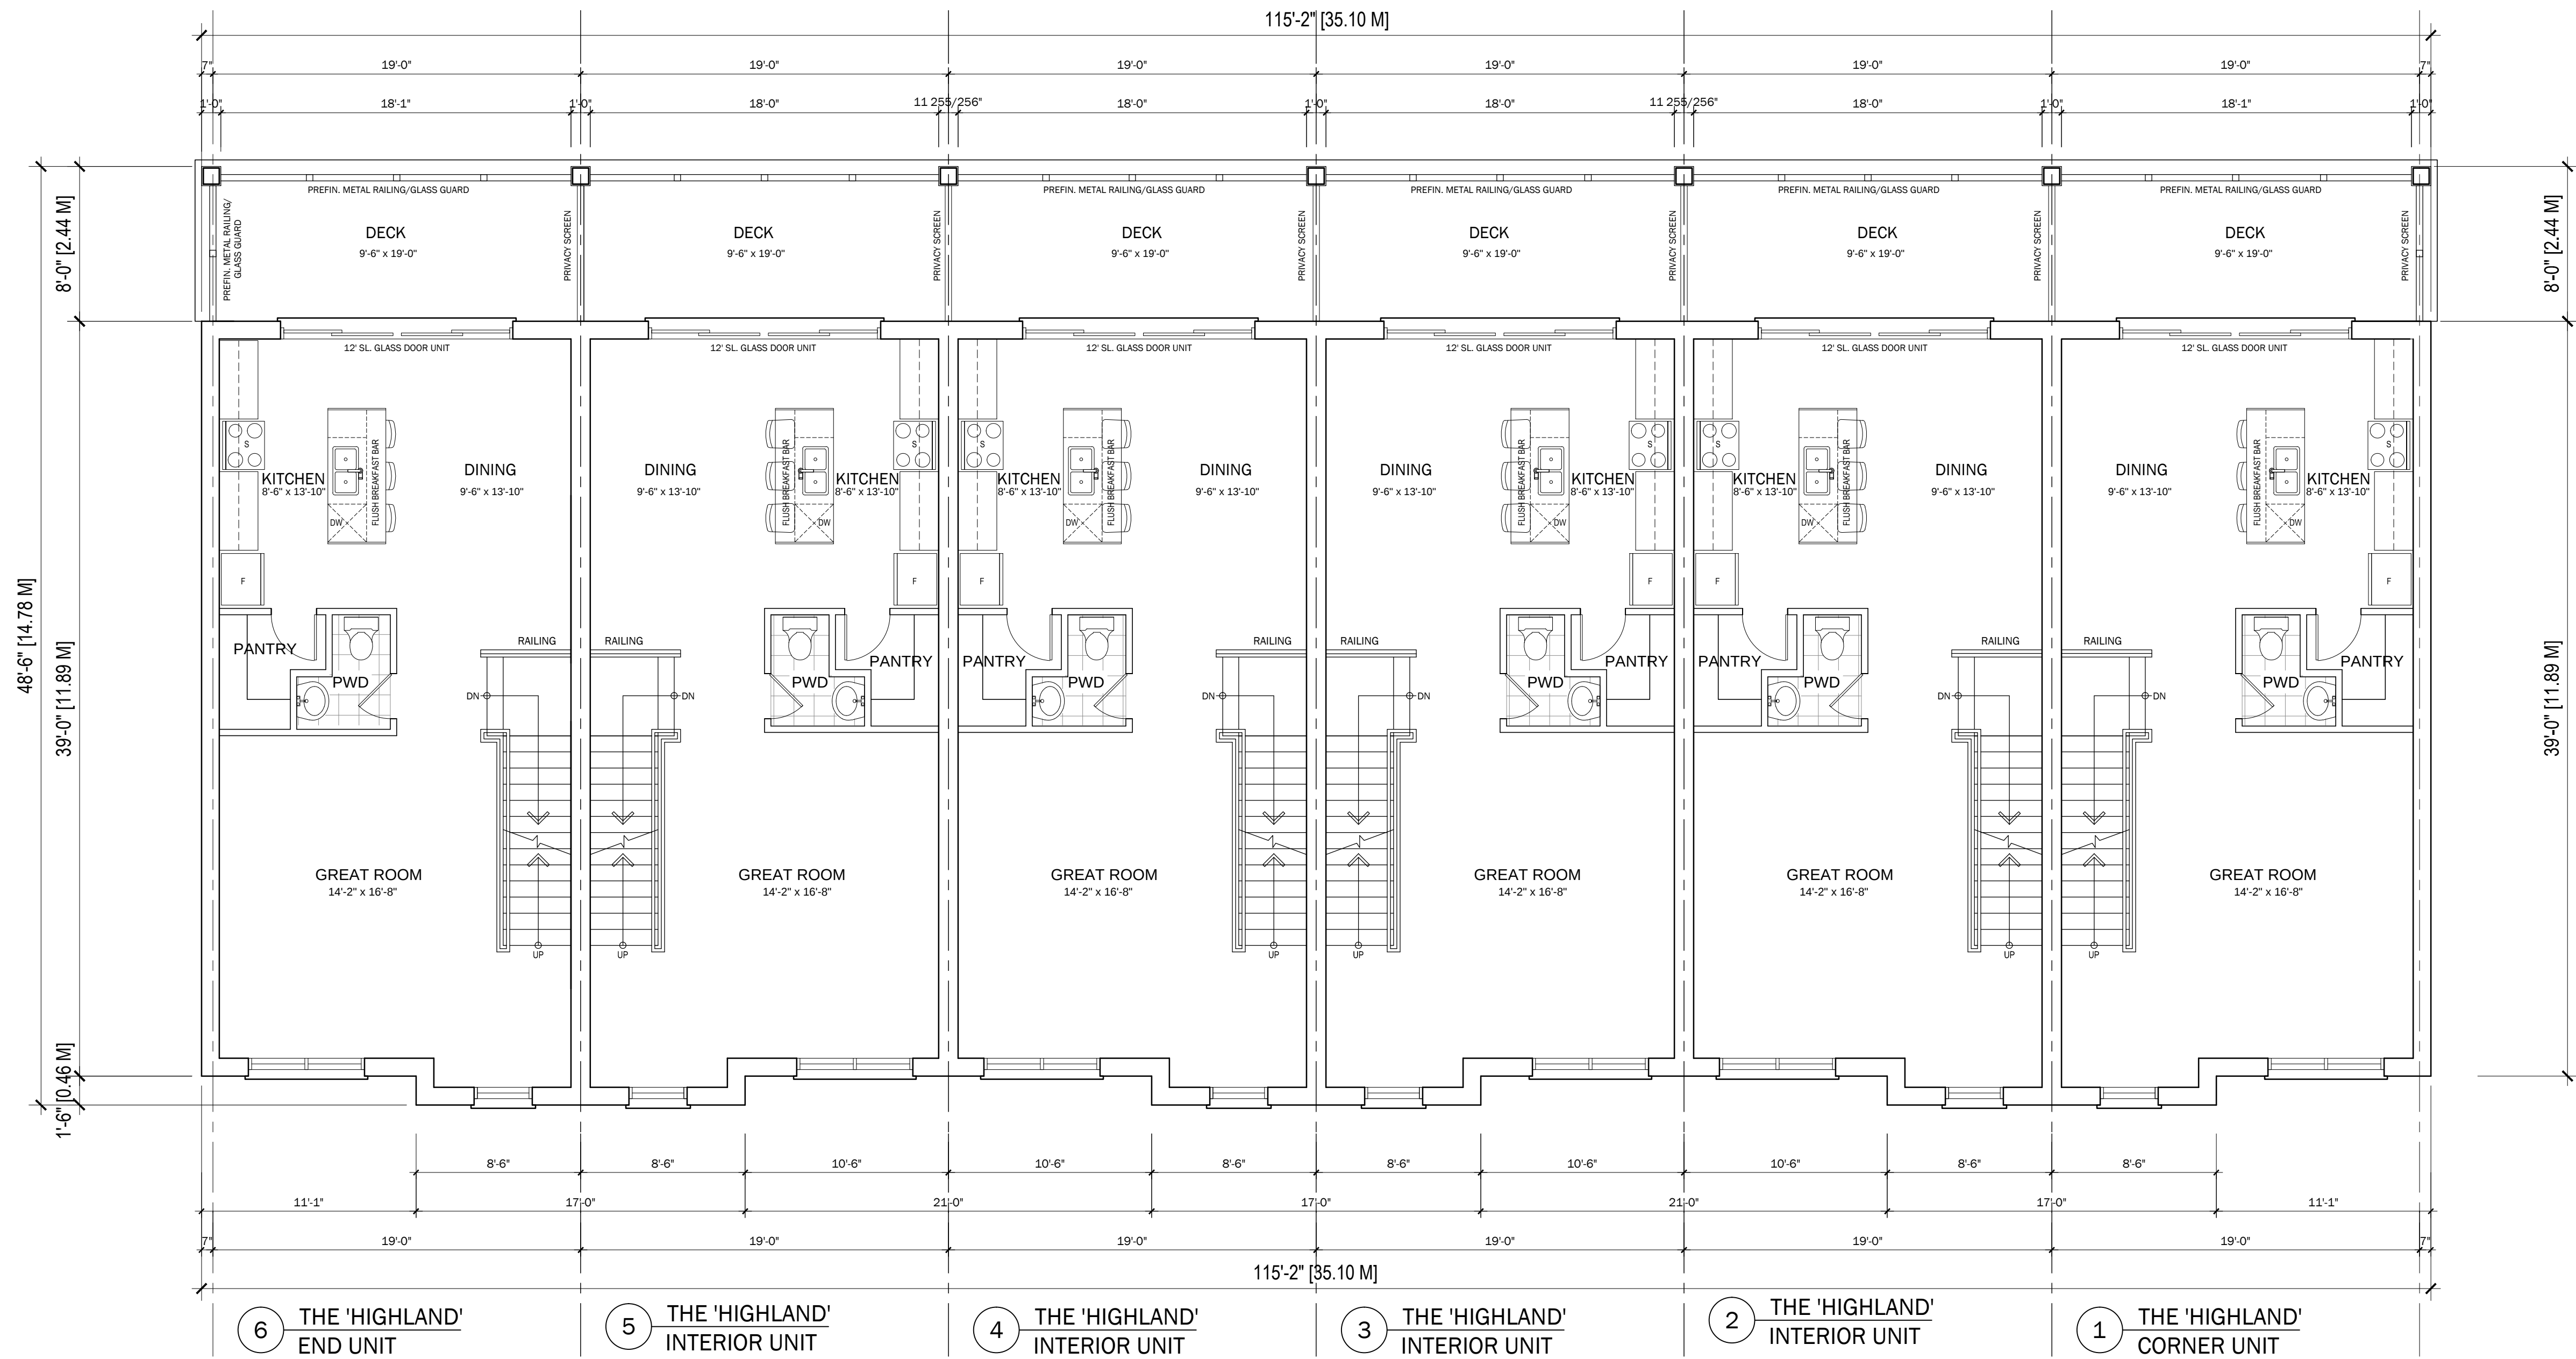

1 MAIN FLOOR PLAN
A.5 SCALE: 3/16" = 1'-0"




PROJECT: MASON HOMES
BARRIE TOWNHOMES
YONGE ST. AND LITTLE AVE. BARRIE

TITLE: MAIN FLOOR PLAN

DATE & TIME PLOTTED:
Jul. 20, 2022 3:54 PM
DRAWN BY: LV
SCALE: AS SHOWN
PROJECT NO: 220-001
DRAWING NO:

A.5

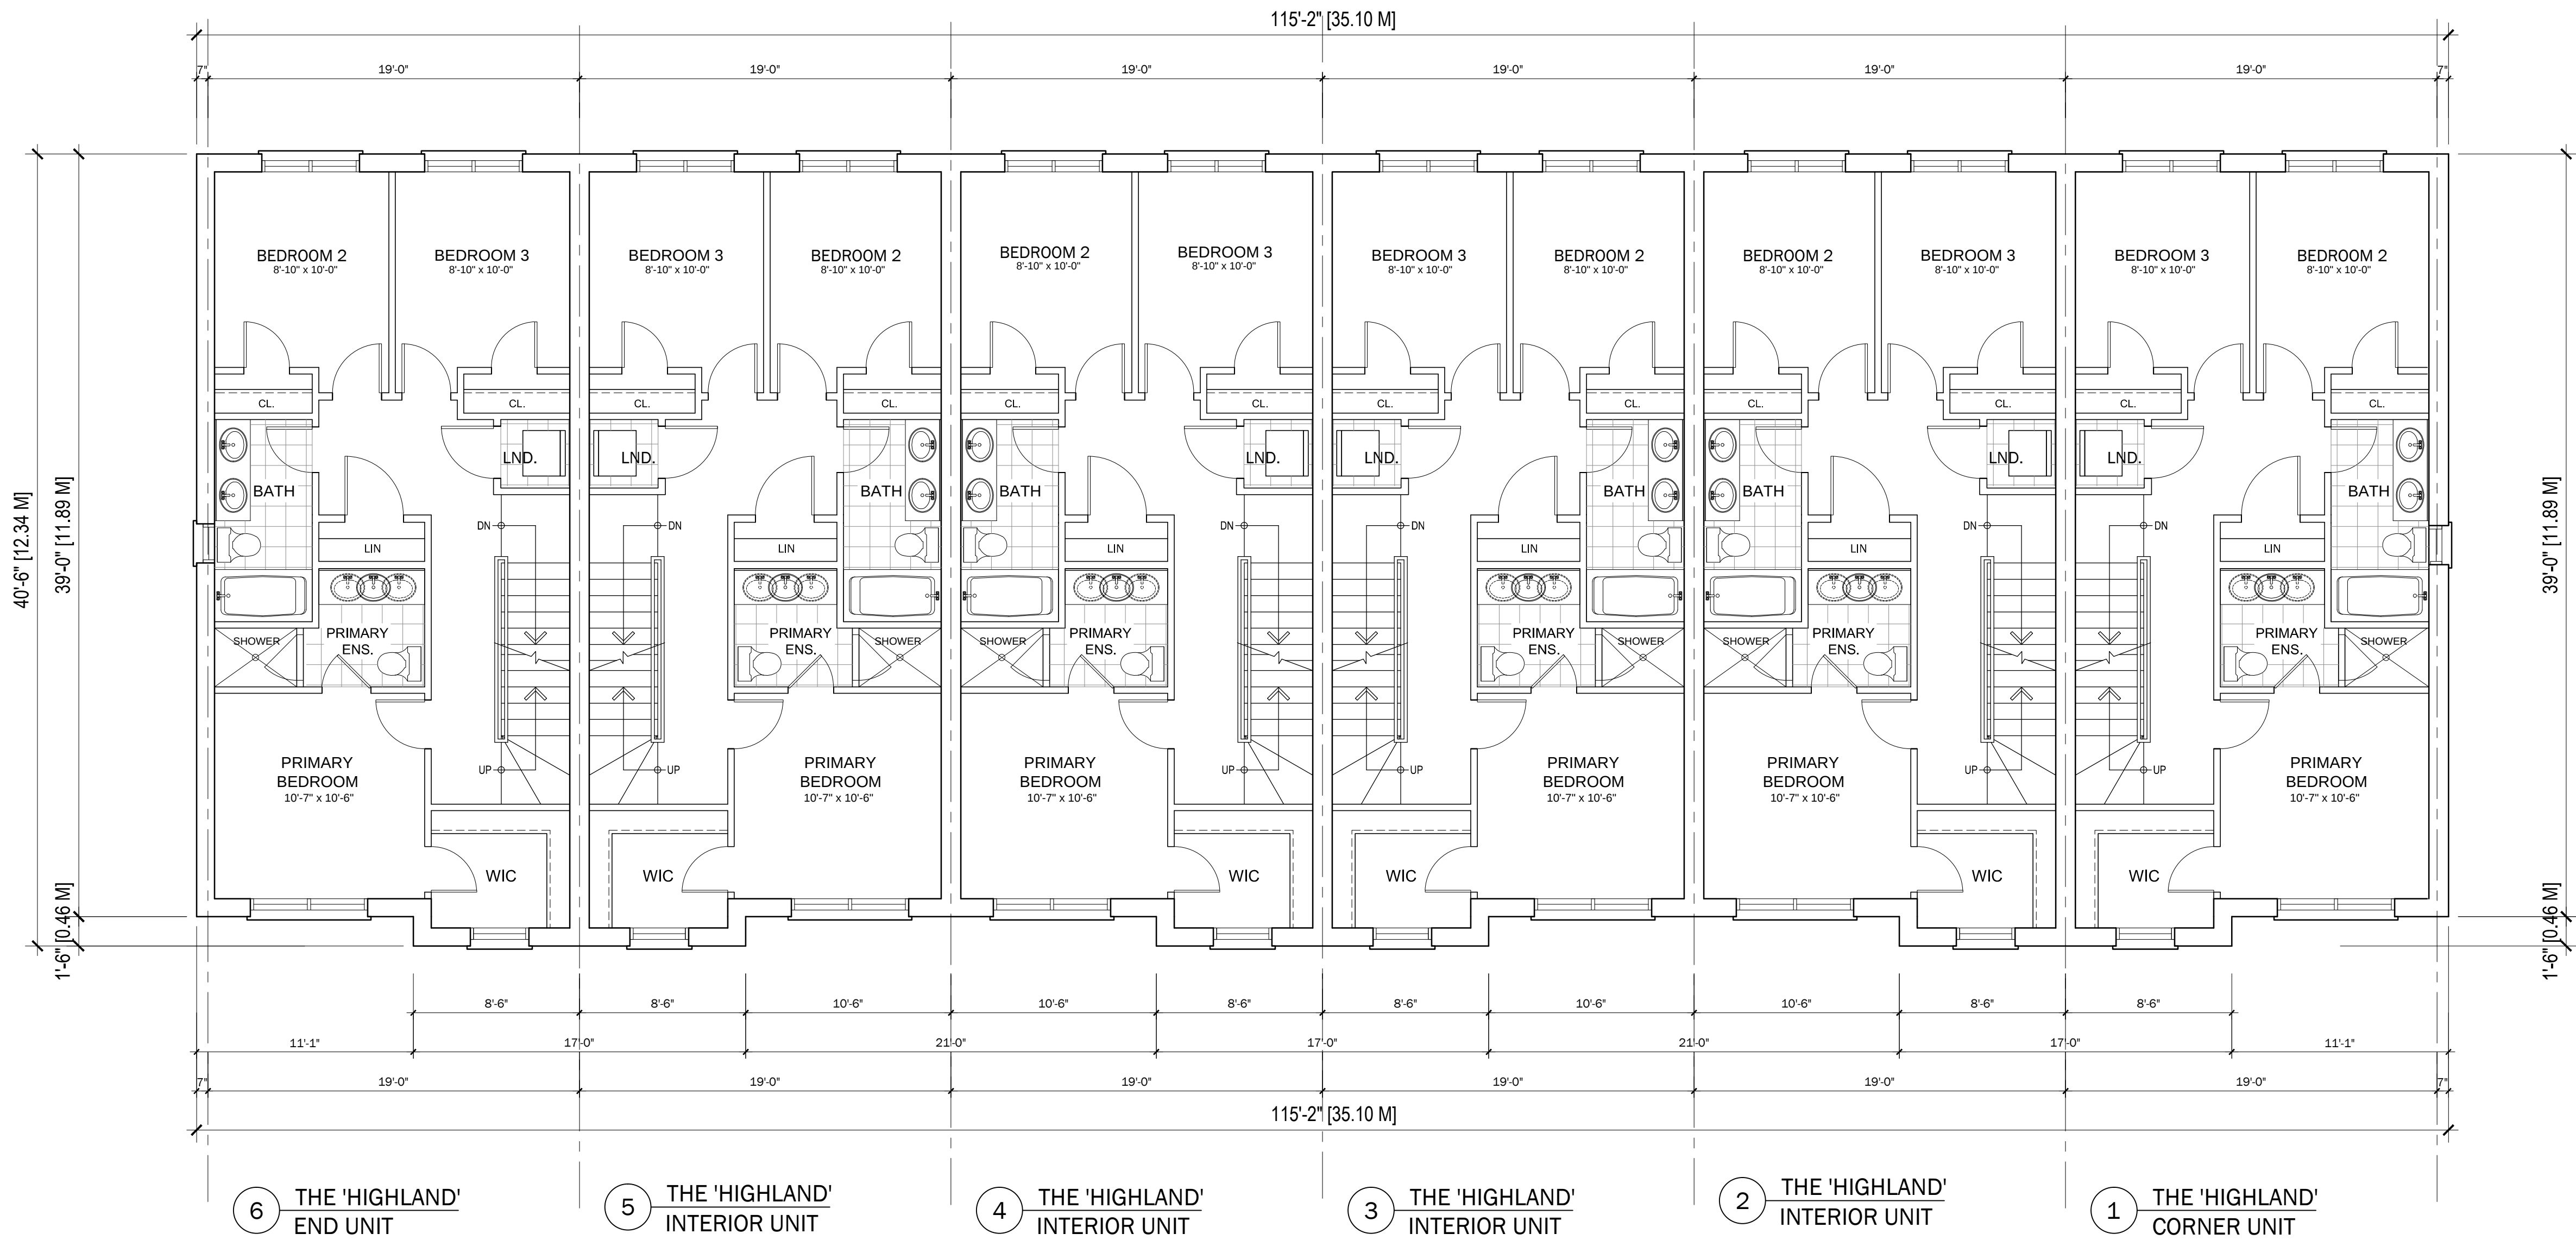

1 UPPER FLOOR PLAN
A.6 SCALE: 3/16" = 1'-0"

NOTE:
FAILURE TO REPORT ANY CHANGES AND OR DISCREPANCIES TO THE DESIGNER WILL
RELIEVE THE DESIGNER/ENGINEER OF ANY
LIABILITY AND RESPONSIBILITY ARISING FROM NOT REPORTING THE CHANGES AND
OR DISCREPANCIES. UNLESS SPECIFICALLY REQUESTED IN WRITING, ICR ASSOCIATES
INCORPORATED WILL NOT
BE REVIEWING CONSTRUCTION IN THE FIELD. BUILDER
TO ARRANGE FOR INSPECTIONS WITH MUNICIPALITY.

INDICATES FIRE RATED WALL ASSEMBLY

NOTE:
THESE BLOCK PLANS MUST BE
COORDINATED WITH THE WORKING
DRAWINGS FOR EACH UNIT
FOR ALL CONSTRUCTION DETAILS.

BLOCK 1

MASON HOMES
BARRIE TOWNS
BARRIE, ONTARIO

DATE REVISIONS

icr
ICR ASSOCIATES INCORPORATED
12 SANDBOURNE CRESCENT, TORONTO, ON, M2J 3A6
TEL: (416) 439-9427, E MAIL: ICR.DESIGNS@GMAIL.COM

PROJECT: MASON HOMES
BARRIE TOWNHOMES
YONGE ST. AND LITTLE AVE. BARRIE

TITLE:
UPPER FLOOR PLAN

DATE & TIME PLOTTED:
Jul. 20, 2022 3:54 PM
DRAWN BY: LV
SCALE: AS SHOWN
PROJECT NO: 220-001
DRAWING NO:

A.6

INDICATES FIRE RATED WALL ASSEMBLY

NOTE:
THESE BLOCK PLANS MUST BE
COORDINATED WITH THE WORKING
DRAWINGS FOR EACH UNIT
FOR ALL CONSTRUCTION DETAILS.

MASON HOMES
BARRIE TOWNS
BARRIE, ONTARIO



1 ROOF PLAN
A.7 SCALE: 3/16" = 1'-0"

SUBJECT: **MASON HOMES**
BARRIE TOWNHOMES
YONGE ST. AND LITTLE AVE BARRIE

ROOF PLAN

	DATE & TIME PLOTTED: Jul. 20, 2022 3:54 PM
	DRAWN BY: LV
	SCALE: AS SHOWN
	PROJECT NO: 220-001
	DRAWING NO:
	A.7