
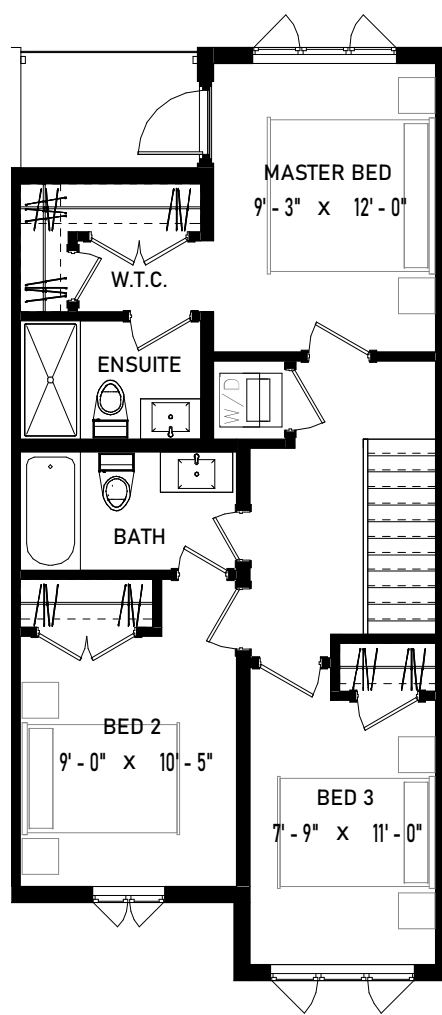
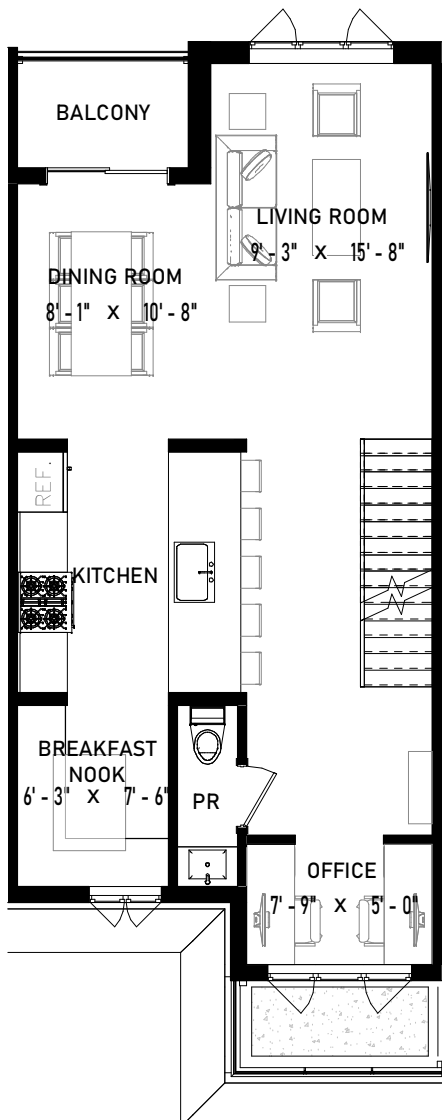


BLOCK B-2 SAMPLE BLOCK AND UNIT

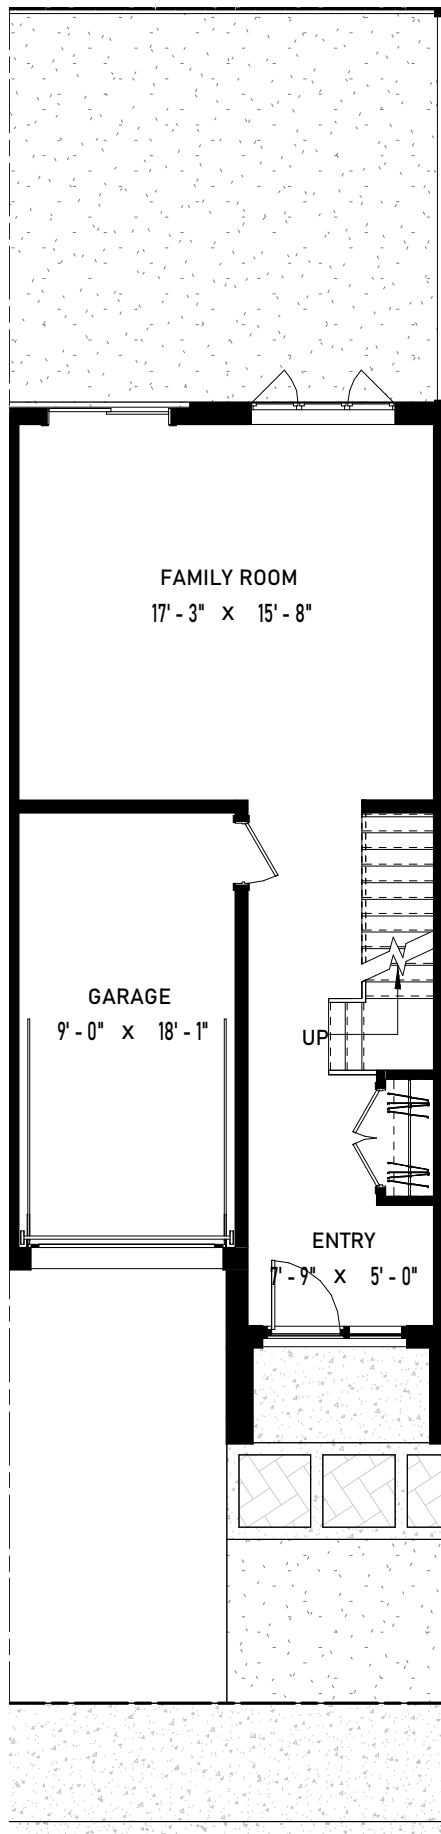

MAIN FLOOR
SCALE: 1/8" = 1'-0"

SECOND FLOOR
SCALE: 1/8" = 1'-0"

THIRD FLOOR
SCALE: 1/8" = 1'-0"



TH UNIT - FRONT ELEVATION
SCALE: 1:100



TH UNIT - BACK ELEVATION
SCALE: 1:100



FRONT ELEVATION
SCALE: 12" = 1'-0"



3D - BLOCK VIEW
SCALE: 12" = 1'-0"