



2 View from Parking



1 View from Street

GENERAL NOTES

ALL DRAWINGS ARE THE PROPERTY OF THE ARCHITECT. REPRODUCTION OF DRAWINGS WITHOUT WRITTEN PERMISSION OF THE ARCHITECT IS PROHIBITED.

THE GENERAL CONTRACTOR SHALL CHECK AND VERIFY ALL DIMENSIONS BEFORE PROCEEDING WITH THE WORK. ANY DISCREPANCIES SHALL BE REPORTED TO THE ARCHITECT IMMEDIATELY.

ALL WORK SHALL CONFORM TO THE LATEST EDITION OF THE ONTARIO BUILDING CODE.

IT IS THE RESPONSIBILITY OF THE GENERAL CONTRACTOR TO COORDINATE ALL STRUCTURAL, MECHANICAL AND ELECTRICAL WORK.

No.	Description	Date
1	Issued fro Pre-Consultation	21 Nov 2016
2	Drive Eliminated- Location Shifted	25 Jan. 2017
4	Added Garbage, Utility and Future Elev.	2 Mar. 2017
5	Site Adjustments	22 Mar. 2017
6	Revisions	2 May 2017
7	Issued for Site Plan Application	31 May 2018

**TED
HANDY
and
ASSOCIATES**
Inc. ARCHITECT

76 Mary Street
Barrie, Ont L4N 1T1

Tel. 705 734 3580
Fax 705 721 0265


Family Emergency
Housing
151 Lillian Crescent, Barrie, ON

Views

Project number	1443
Date	Dec. 9, 2014
Drawn by	Author
Checked by	Checker


A1.2

Scale

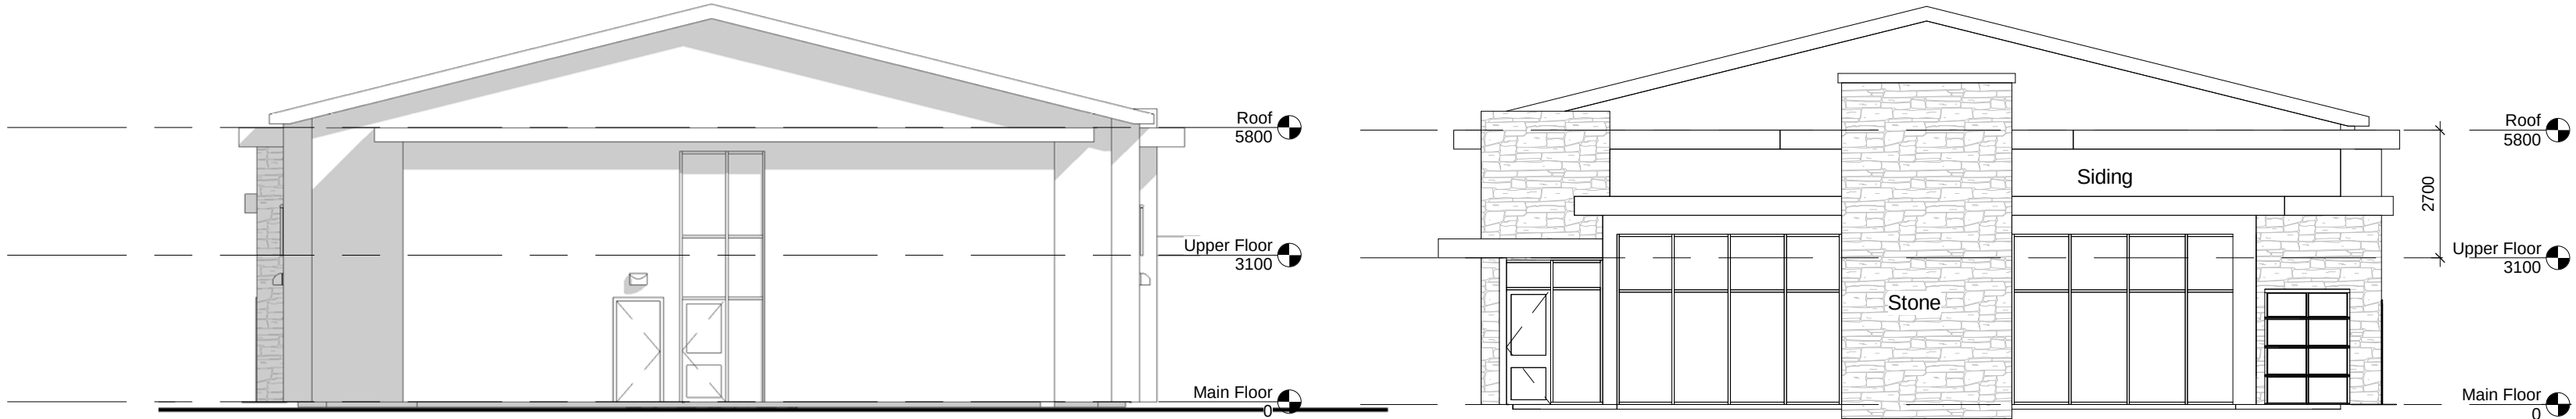


3 West
1 : 125

1 East
1 : 125

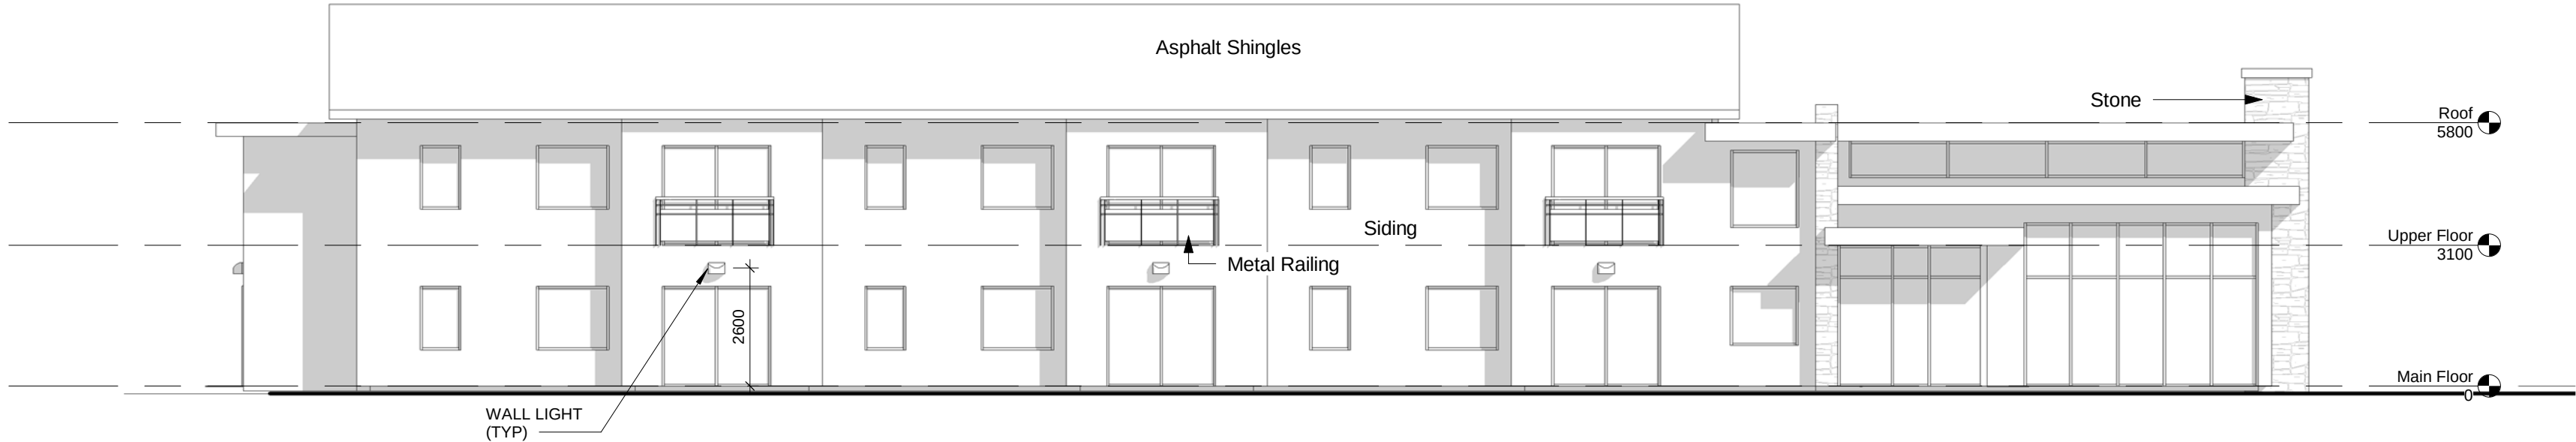

4 South
1 : 125

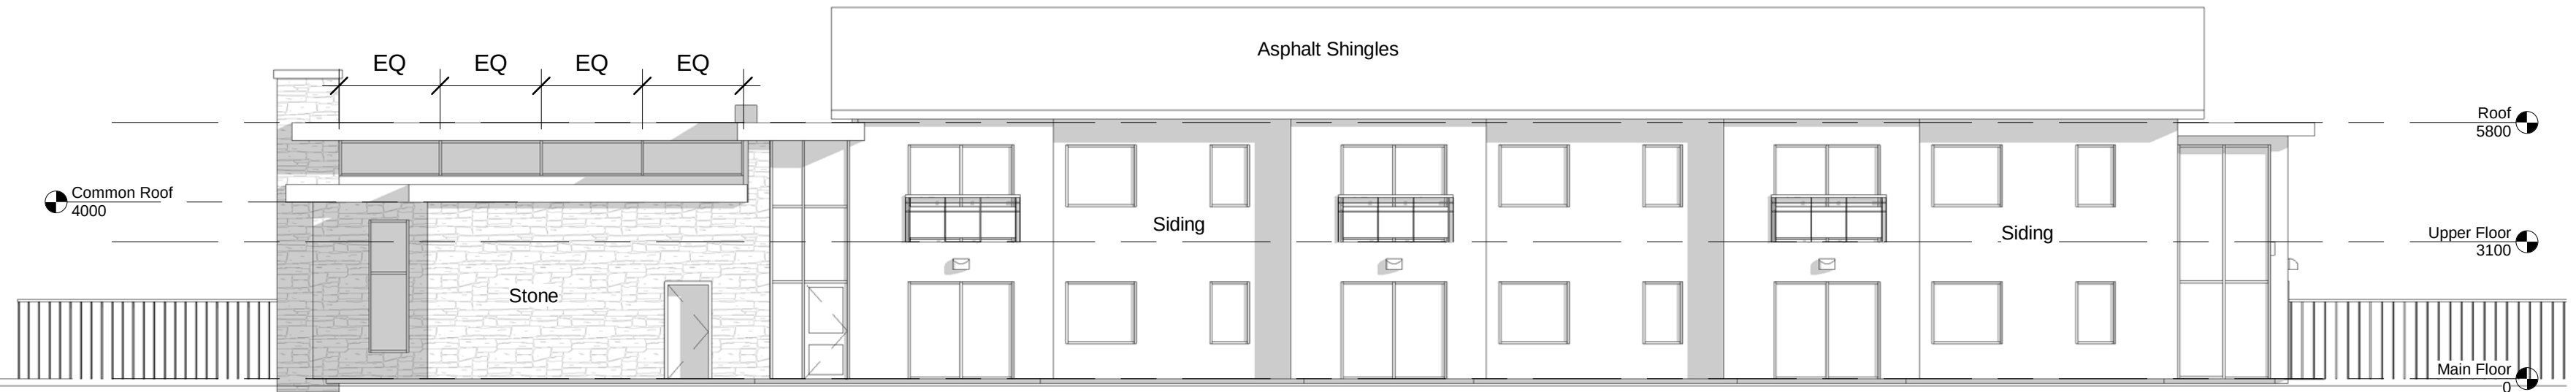

2 North
1 : 125

GENERAL NOTES

ALL DRAWINGS ARE THE PROPERTY OF THE ARCHITECT. REPRODUCTION OF DRAWINGS WITHOUT WRITTEN PERMISSION OF THE ARCHITECT IS PROHIBITED.

THE GENERAL CONTRACTOR SHALL CHECK AND VERIFY ALL DIMENSIONS BEFORE PROCEEDING WITH THE WORK. ANY DISCREPANCIES SHALL BE REPORTED TO THE ARCHITECT IMMEDIATELY.


ALL WORK SHALL CONFORM TO THE LATEST EDITION OF THE ONTARIO BUILDING CODE.

IT IS THE RESPONSIBILITY OF THE GENERAL CONTRACTOR TO COORDINATE ALL STRUCTURAL, MECHANICAL AND ELECTRICAL WORK.

No.	Description	Date
1	Issued fro Pre-Consultation	21 Nov 2016
2	Drive Eliminated- Location Shifted	25 Jan. 2017
4	Added Garbage, Utility and Future Elev.	2 Mar. 2017
5	Site Adjustments	22 Mar. 2017
6	Revisions	2 May 2017
7	Issued for Site Plan Application	31 May 2018

**TED
HANDY and
ASSOCIATES**
Inc. ARCHITECT

76 Mary Street
Barrie, Ont. L4N 1T1

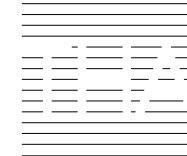

Tel. 705.734.3580
Fax 705.721.0265

**Family Emergency
Housing**
151 Lillian Crescent, Barrie, ON

Elevations

Project number	1443
Date	Dec. 9, 2014
Drawn by	EPH
Checked by	EPH

A3.1

Scale 1 : 125

5/31/2018 10:27:04 AM