



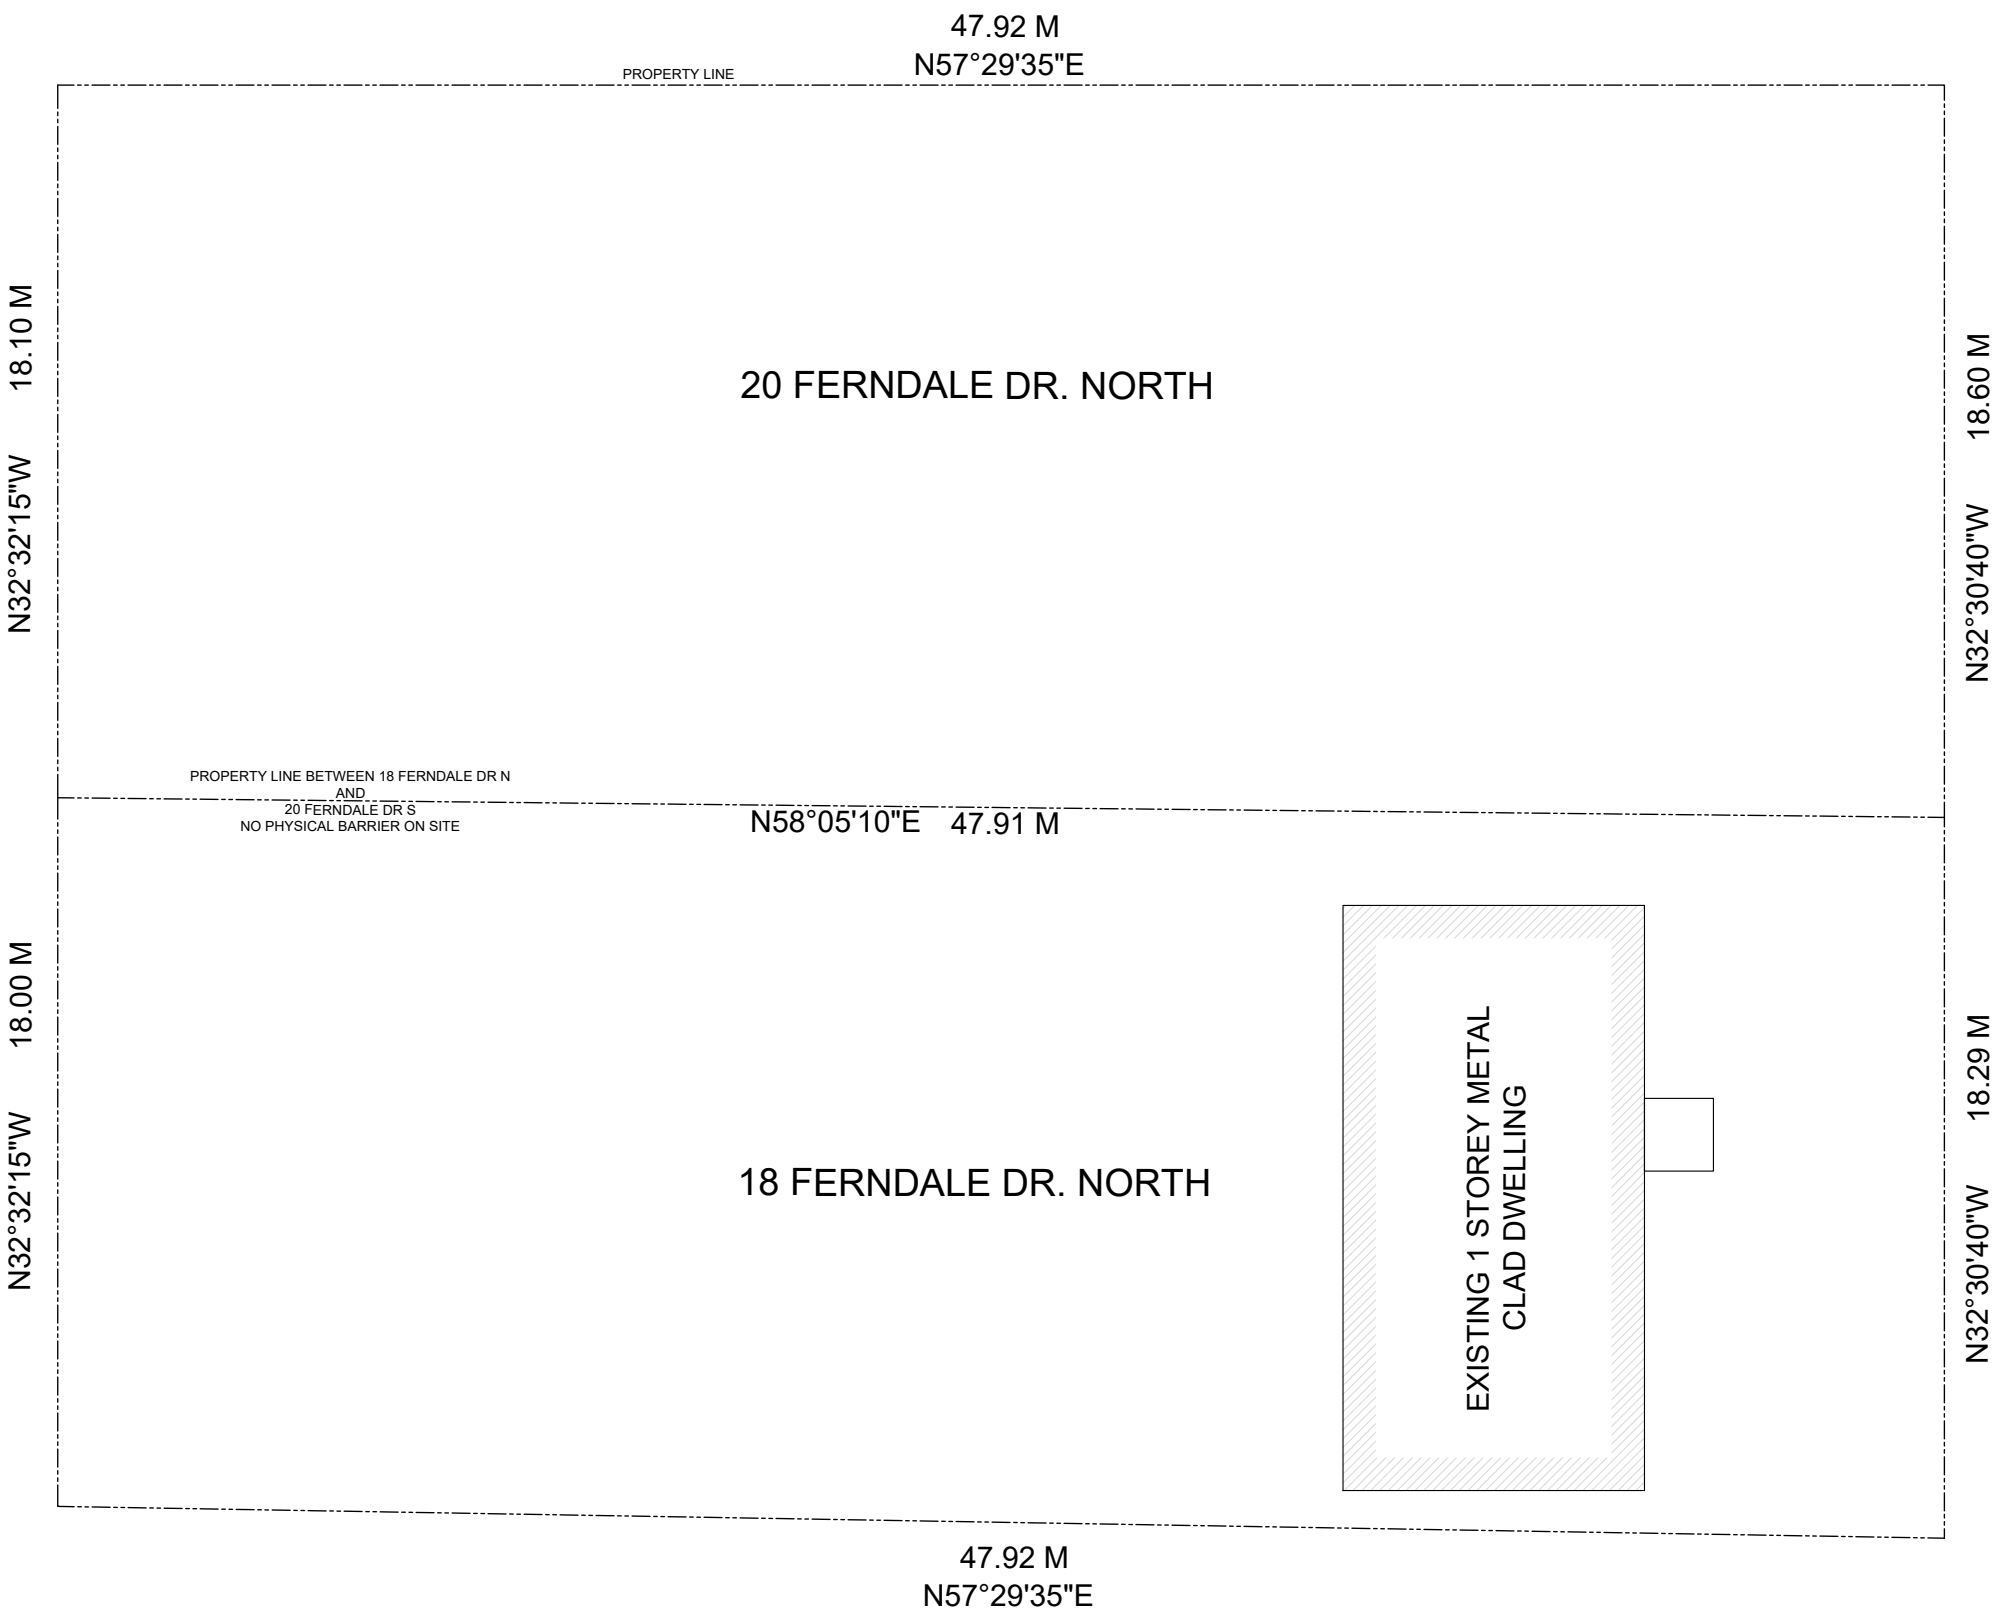

EXISTING SITE PLAN AS PER CURRENT CONDITION

SC: 1/16" - 1'-0"

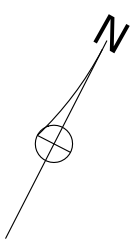

General Notes

• CONTRACTOR SHALL CHECK ALL DIMENSIONS ON THE WORK SITE AND REPORT DISCREPANCIES TO THE CONSULTANTS BEFORE PROCEEDING.

• ALL DRAWINGS AND SPECIFICATIONS ARE THE PROPERTY OF CONSULTANTS AND MUST BE RETURNED AT THE COMPLETION OF WORK.

• THIS DRAWING IS NOT TO BE USED FOR CONSTRUCTION UNTIL SIGNED BY THE CONSULTANT.

• DRAWINGS ARE NOT TO BE SCALED.

LEGENDS:-

REVISION			
NO.	DATE	DESCRIPTION	BY

Firm Name and Address

MEM ENGINEERING INC
3355 LEHIGH CRES.
MISSISSAUGA, ON, L4T1W9
416-558-6755
Email:harry@memengineering.ca

LICENSED PROFESSIONAL ENGINEER
H. SINGH
100156144
20/09/20
PROVINCE OF ONTARIO


PROJECT TITLE:
20 Ferndale Dr N,
Barrie, ON L4N 9V4

SHEET TITLE:
EXISTING SITE PLAN

CLIENT EMAIL:

CLIENT CONTACT:

SCALE: 1/16"-1'-0"	DRAWING NO.: A100
PLOT DATE: 2020-10-20	
DRAWN BY: AR	
CHECKED BY: HS	

 

LEGENDS:-

Firm Name and Address


MEM ENGINEERING INC
3355 LEHIGH CRES.
MISSISSAUGA, ON, L4T1W9
416-558-6755
Email: harry@memengineering.ca



DRAWN BY:
AR

CHECKED BY
HS


A101

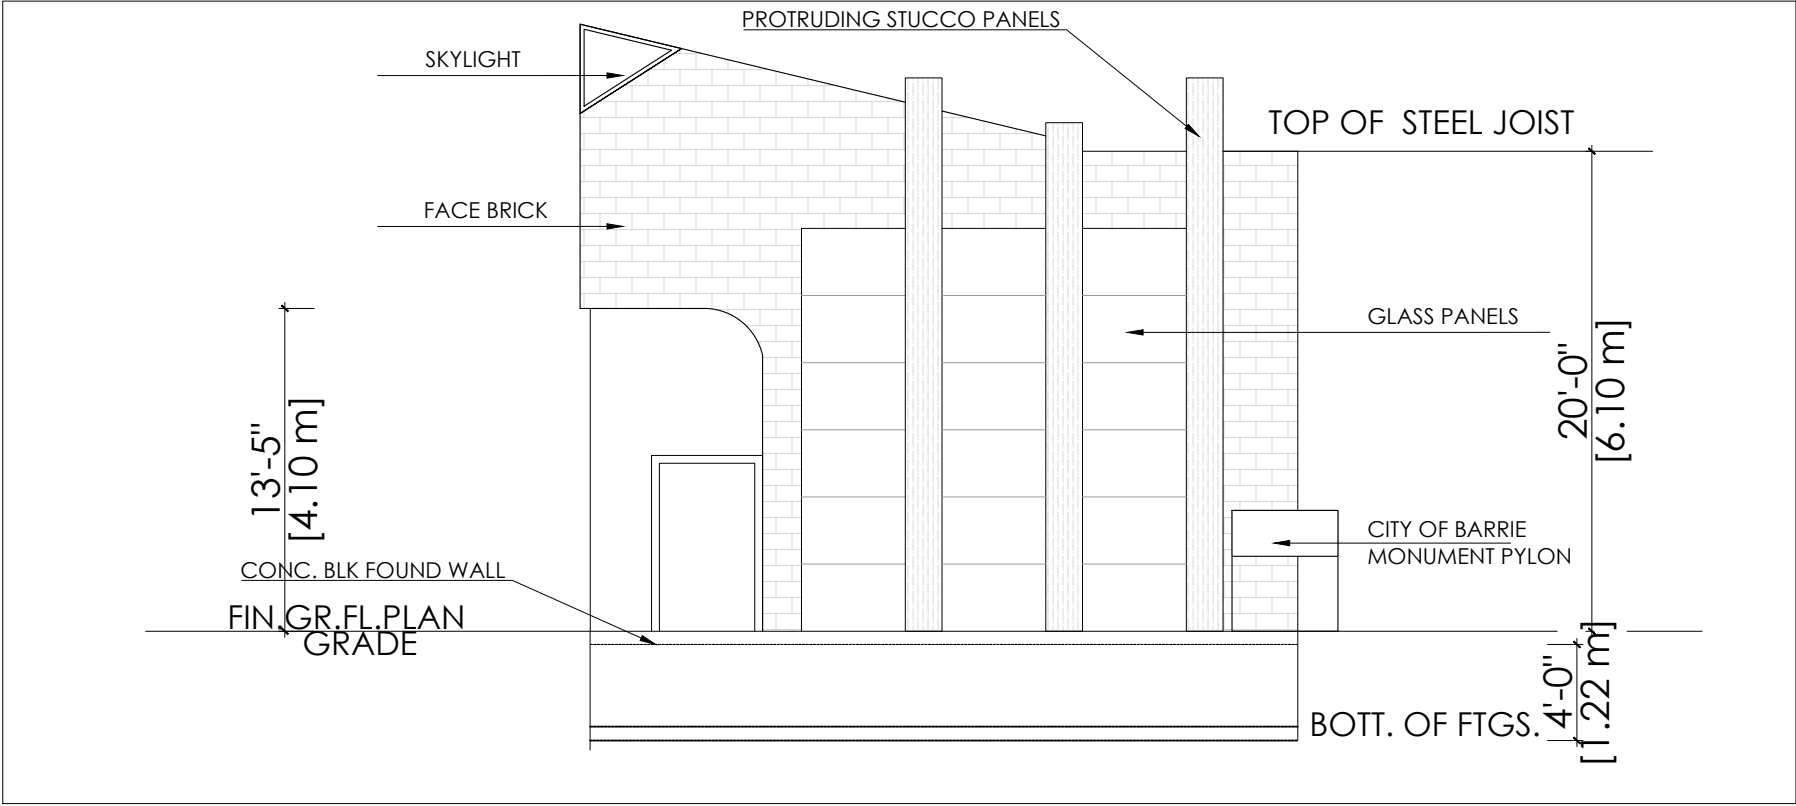

1
A104

ELEVATION

SC: 1/8" - 1'-0"

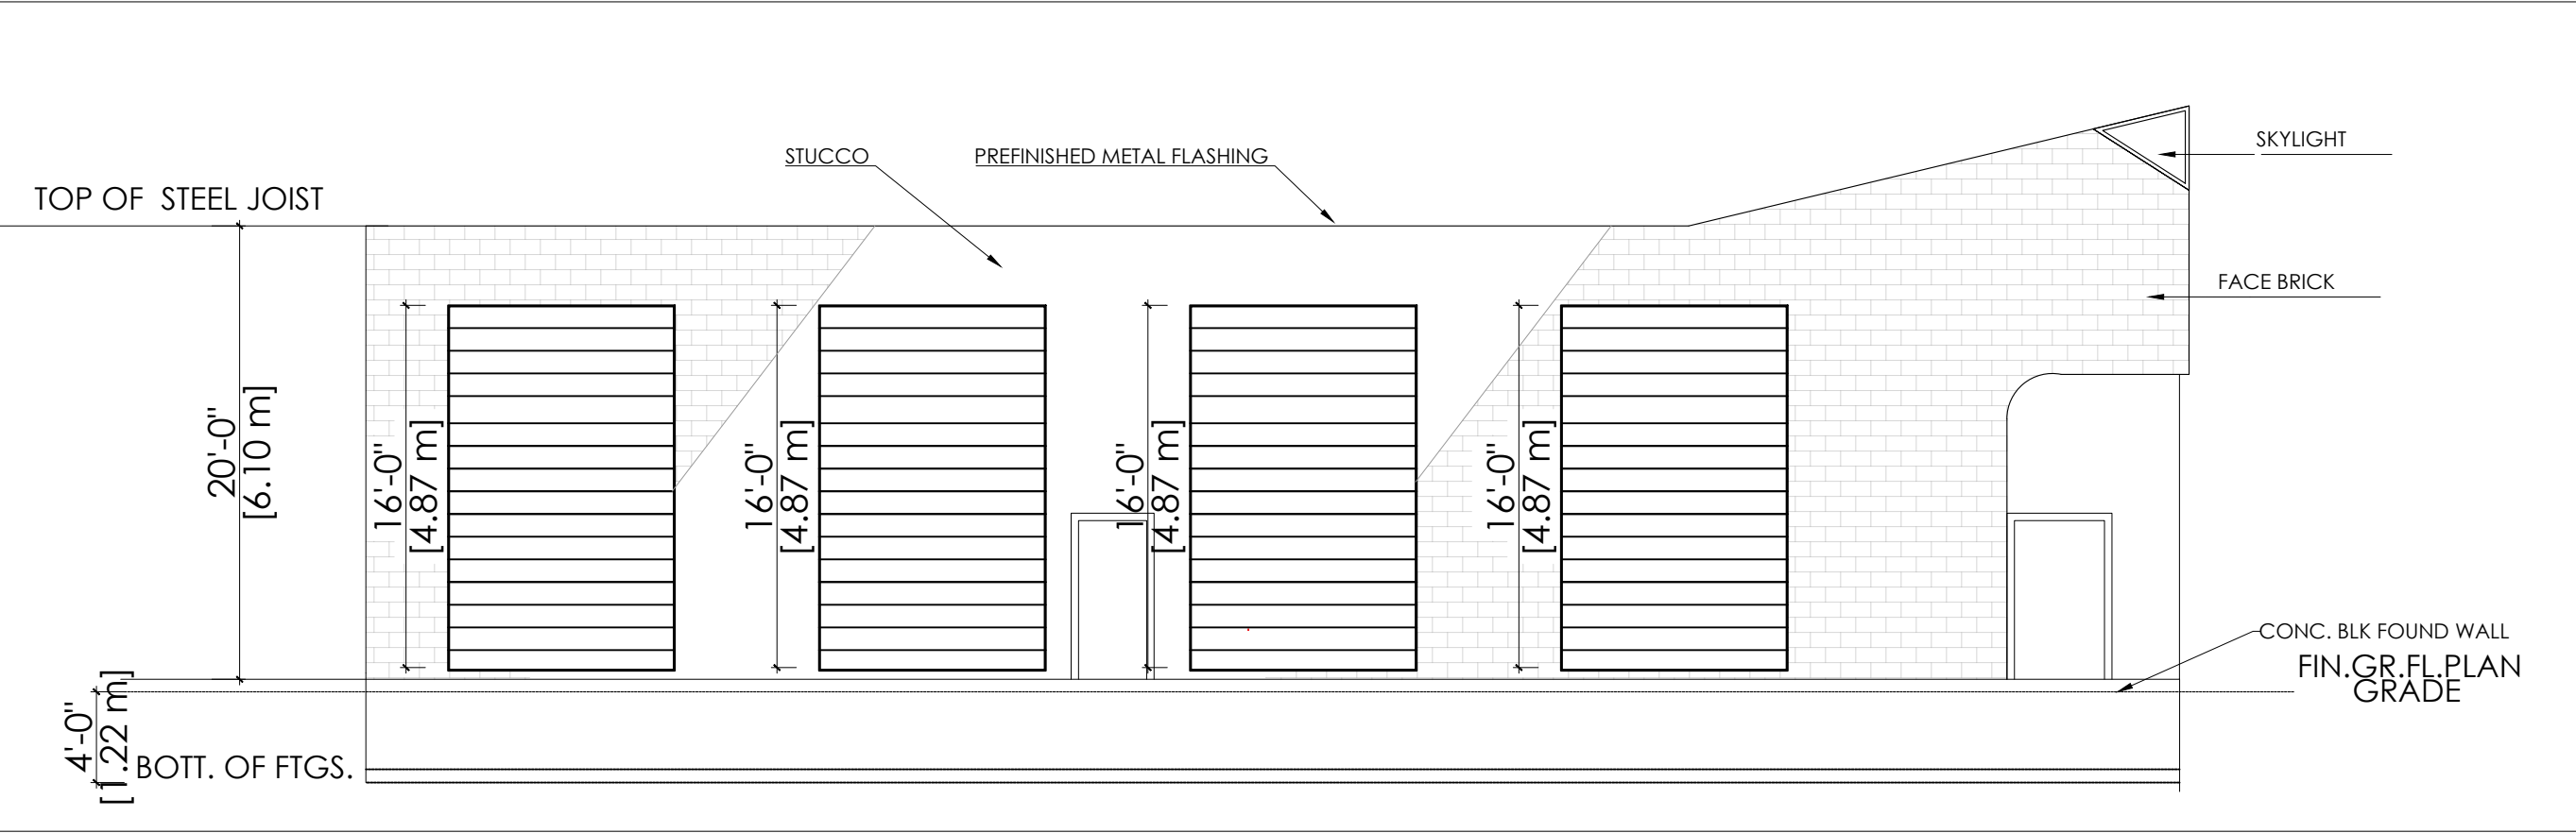

2
A104

ELEVATION

SC: 1/8" - 1'-0"

General Notes

- * CONTRACTOR SHALL CHECK ALL DIMENSIONS ON THE WORK SITE AND REPORT DISCREPANCIES TO THE CONSULTANTS BEFORE PROCEEDING.
- * ALL DRAWINGS AND SPECIFICATIONS ARE THE PROPERTY OF CONSULTANTS AND MUST BE RETURNED AT THE COMPLETION OF WORK.
- * THIS DRAWING IS NOT TO BE USED FOR CONSTRUCTION UNTIL SIGNED BY THE CONSULTANT.
- * DRAWINGS ARE NOT TO BE SCALED.

LEGENDS:-

REVISION

NO.	DATE	DESCRIPTION	BY

Firm Name and Address

MEM ENGINEERING INC

3355 LEHIGH CRES.

MISSISSAUGA, ON, L4T1W9

416-558-6755

Email: harry@memengineering.ca



PROJECT TITLE:

20 Ferndale Dr N,
Barrie, ON L4N 9V4

SHEET TITLE:

ELEVATION

CLIENT EMAIL:

CLIENT CONTACT:

SCALE:

3/16"=1'-0"

PLOT DATE:

2020-10-20

DRAWN BY:

AR

CHECKED BY:

HS

DRAWING NO.:

A104