
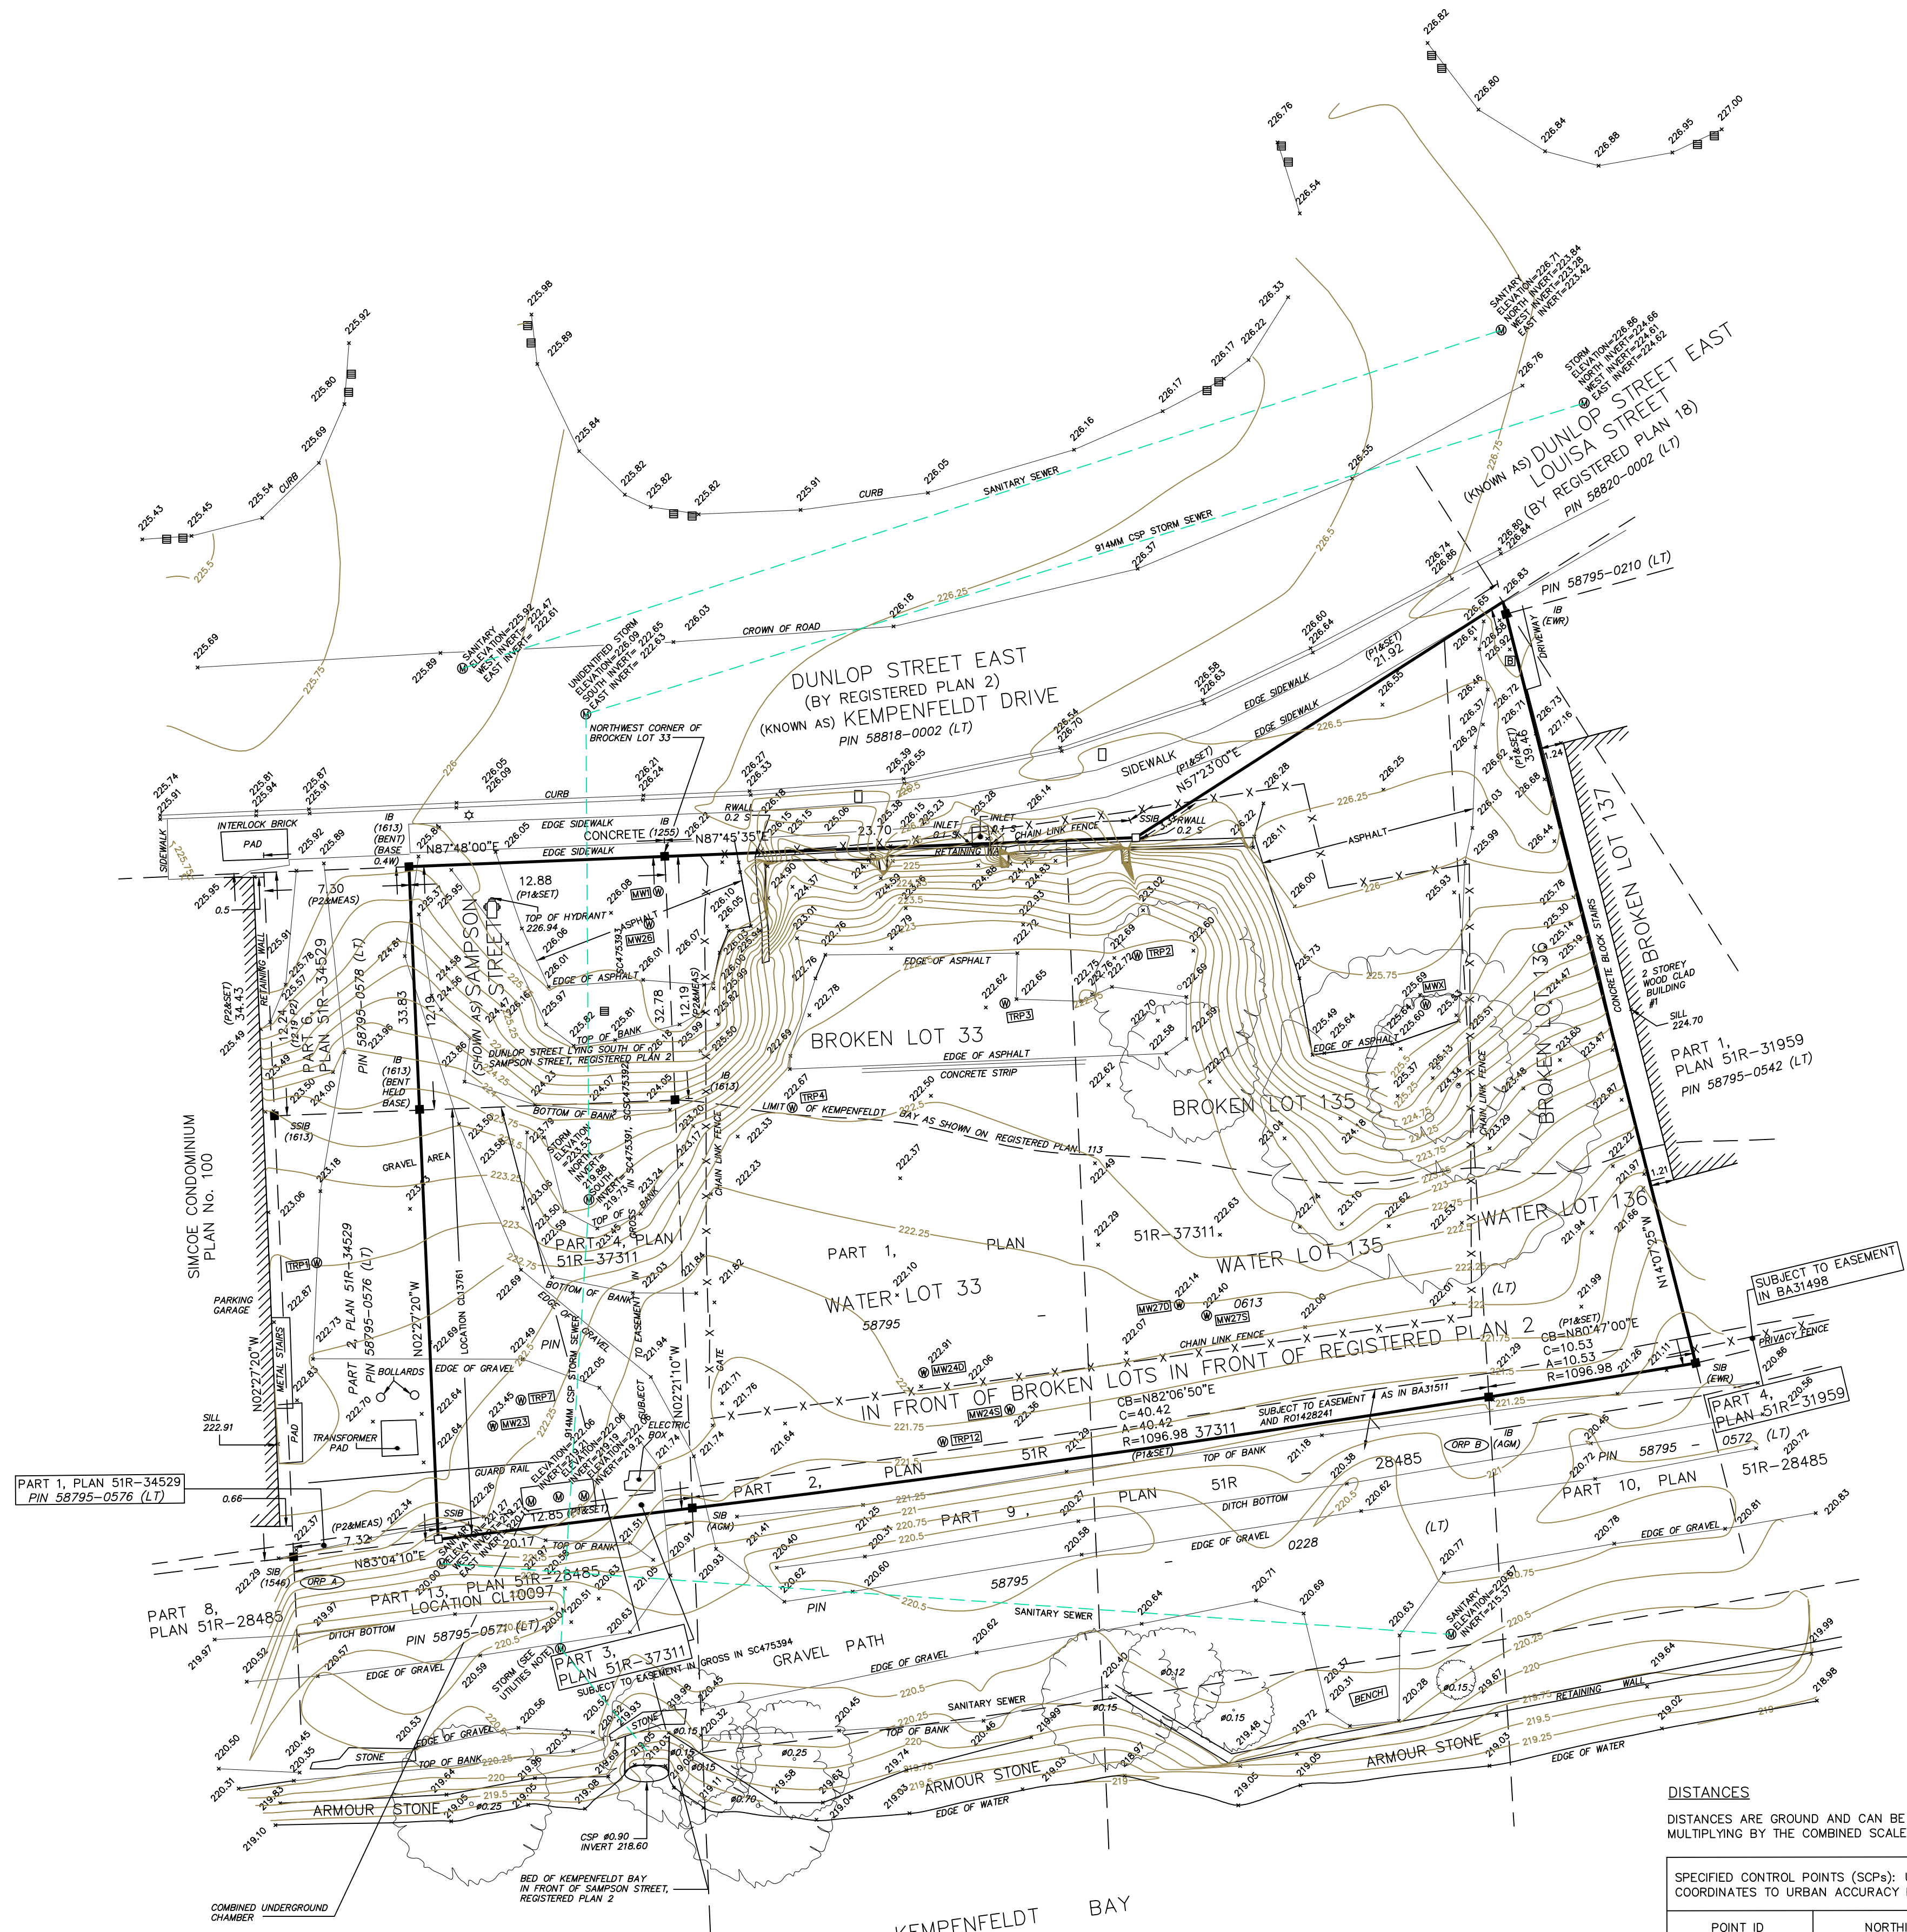


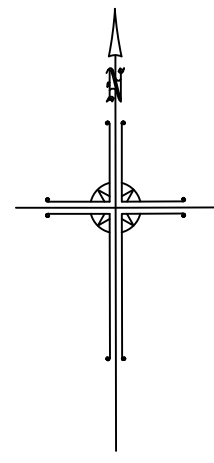

PLAN OF SURVEY OF
BROKEN LOTS 33, 135 AND 136
SOUTH SIDE OF DUNLOP STREET
PART OF WATER LOTS 33, 135 AND 136
LYING IN FRONT OF THE BROKEN LOTS
IN FRONT OF REGISTERED PLAN 2
AND PART OF DUNLOP STREET
(CLOSED BY BY-LAW 2006-036, SC475354)
LYING SOUTH OF SAMPSON STREET
AND PART OF LOCATION CL13761
BEING PART OF THE BED OF KEMPENFELDT BAY
IN FRONT OF DUNLOP STREET,
REGISTERED PLAN 2
CITY OF BARRIE
COUNTY OF SIMCOE

SCALE 1 : 200
0 10 20
metres
RUDY MAK SURVEYING LTD.

SURVEYOR'S CERTIFICATE
I CERTIFY THAT:
1) THIS SURVEY AND PLAN ARE CORRECT AND IN ACCORDANCE WITH THE SURVEYS ACT, THE SURVEYORS ACT AND THE REGULATIONS MADE UNDER THEM.
2) THE SURVEY WAS COMPLETED ON THE 21ST DAY OF MAY, 2020.
DATE 2020
RUDY MAK
ONTARIO LAND SURVEYOR

BEARING NOTE
BEARINGS ARE GEODETIC IN ORIGIN AND WERE DERIVED FROM SPECIFIED CONTROL POINT 03120040011 AND 03120040046, UTM ZONE 17, NAD 83 (ORIGINAL).

ELEVATIONS NOTE
ELEVATIONS ARE GEODETIC IN ORIGIN AND WERE DERIVED FROM SPECIFIED CONTROL POINT 001193104555 (ELEVATION=229.09, CGVD-1928:1978).

UTILITIES NOTE
UNDERGROUND UTILITIES, IF NOTED ON THE FACE OF THE PLAN, ARE DERIVED FROM THE SITE GRADING PLAN PROVIDED BY SKELTON BRUMWELL & ASSOCIATES INC. IDENTIFIED AS PROJECT NUMBER 3315, PLAN C001.

MONITORING WELL	TOP ELEVATION	GROUND ELEVATION
MW1	226.58	225.68
MW1	226.15	226.09
MW23	223.45	222.66
MW240	222.91	222.04
MW245	222.36	221.56
MW26	226.11	226.05
MW270	223.06	222.14
MW275	223.45	222.40
TRP1	222.98	223.02
TRP2	223.59	222.63
TRP3	223.61	222.67
TRP4	223.50	222.52
TRP7	222.98	222.45
TRP12	222.44	221.41

- LEGEND**
- DENOTES PLANTED SURVEY MONUMENT
 - DENOTES FOUND SURVEY MONUMENT
 - SIB DENOTES STANDARD IRON BAR
 - IB DENOTES IRON BAR
 - SSIB DENOTES SHORT STANDARD IRON BAR
 - ××× DENOTES FENCING
 - (1255) DENOTES R.C. RAIKES, O.L.S.
 - (1546) DENOTES RUDY MAK SURVEYING LTD
 - (1613) DENOTES A.J. WOROBEK, O.L.S.
 - (AGM) DENOTES ARCHIBALD, GRAY AND McKAY, O.L.S.
 - (EWR) DENOTES EPLETT, WOROBEK AND RAIKES SURVEYING LTD
 - P1 DENOTES PLAN 51R-37311
 - P2 DENOTES PLAN 51R-34529
 - ⊙ DENOTES MONITORING WELL
 - ⊙ DENOTES MANHOLE
 - DENOTES CATCH BASIN
 - ⊠ DENOTES TELEPHONE BOX
 - ☆ DENOTES LIGHT STANDARD
 - DENOTES PARKING METER
 - ⊕ DENOTES FIRE HYDRANT
 - DENOTES DECIDUOUS TREE

DISTANCES
DISTANCES ARE GROUND AND CAN BE CONVERTED TO GRID BY MULTIPLYING BY THE COMBINED SCALE FACTOR OF 0.999701.
SPECIFIED CONTROL POINTS (SCP's): UTM ZONE 17, NAD 83 (ORIGINAL). COORDINATES TO URBAN ACCURACY PER SEC. 14 (2) OF O.REG. 216/10

POINT ID	NORTHING	EASTING
SCP 03120040011	4911819.13	605978.89
SCP 03120040046	4916082.77	603662.43
ORP A	4915925.55	605060.75
ORP B	4915933.50	605120.82

COORDINATES CANNOT, IN THEMSELVES, BE USED TO RE-ESTABLISH CORNERS OR BOUNDARIES SHOWN ON THE PLAN.

METRIC:
DISTANCES AND COORDINATES SHOWN ON THIS PLAN ARE IN METRES AND CAN BE CONVERTED TO FEET BY DIVIDING BY 0.3048.
SSIB'S WERE PLANTED DUE TO THE PROXIMITY OF SUBSURFACE OBSTRUCTIONS.

ASSOCIATION OF ONTARIO LAND SURVEYORS
PLAN SUBMISSION FORM
2 1 1 9 3 5 8

RUDY MAK SURVEYING LTD.
ONTARIO LAND SURVEYORS
89 BIG BAY POINT ROAD
BARRIE, ONTARIO L4N 8M5 (705) 722-3845
E-MAIL MAIL@MAKSURVEYING.COM