




KEY PLAN

INFORMATION TAKEN FROM
 TOPOGRAPHIC SURVEY OF PART OF
 REGISTERED PLAN 2
 AND PART OF
 WATER LOTS 25 TO 30 (INCLUSIVE)
 AND PART OF THE
 WATER LOT IN FRONT OF POYNITZ STREET,
 CITY OF BARRIE,
 COUNTY OF SIMCOE
 RUDY MAK SURVEYING LTD.

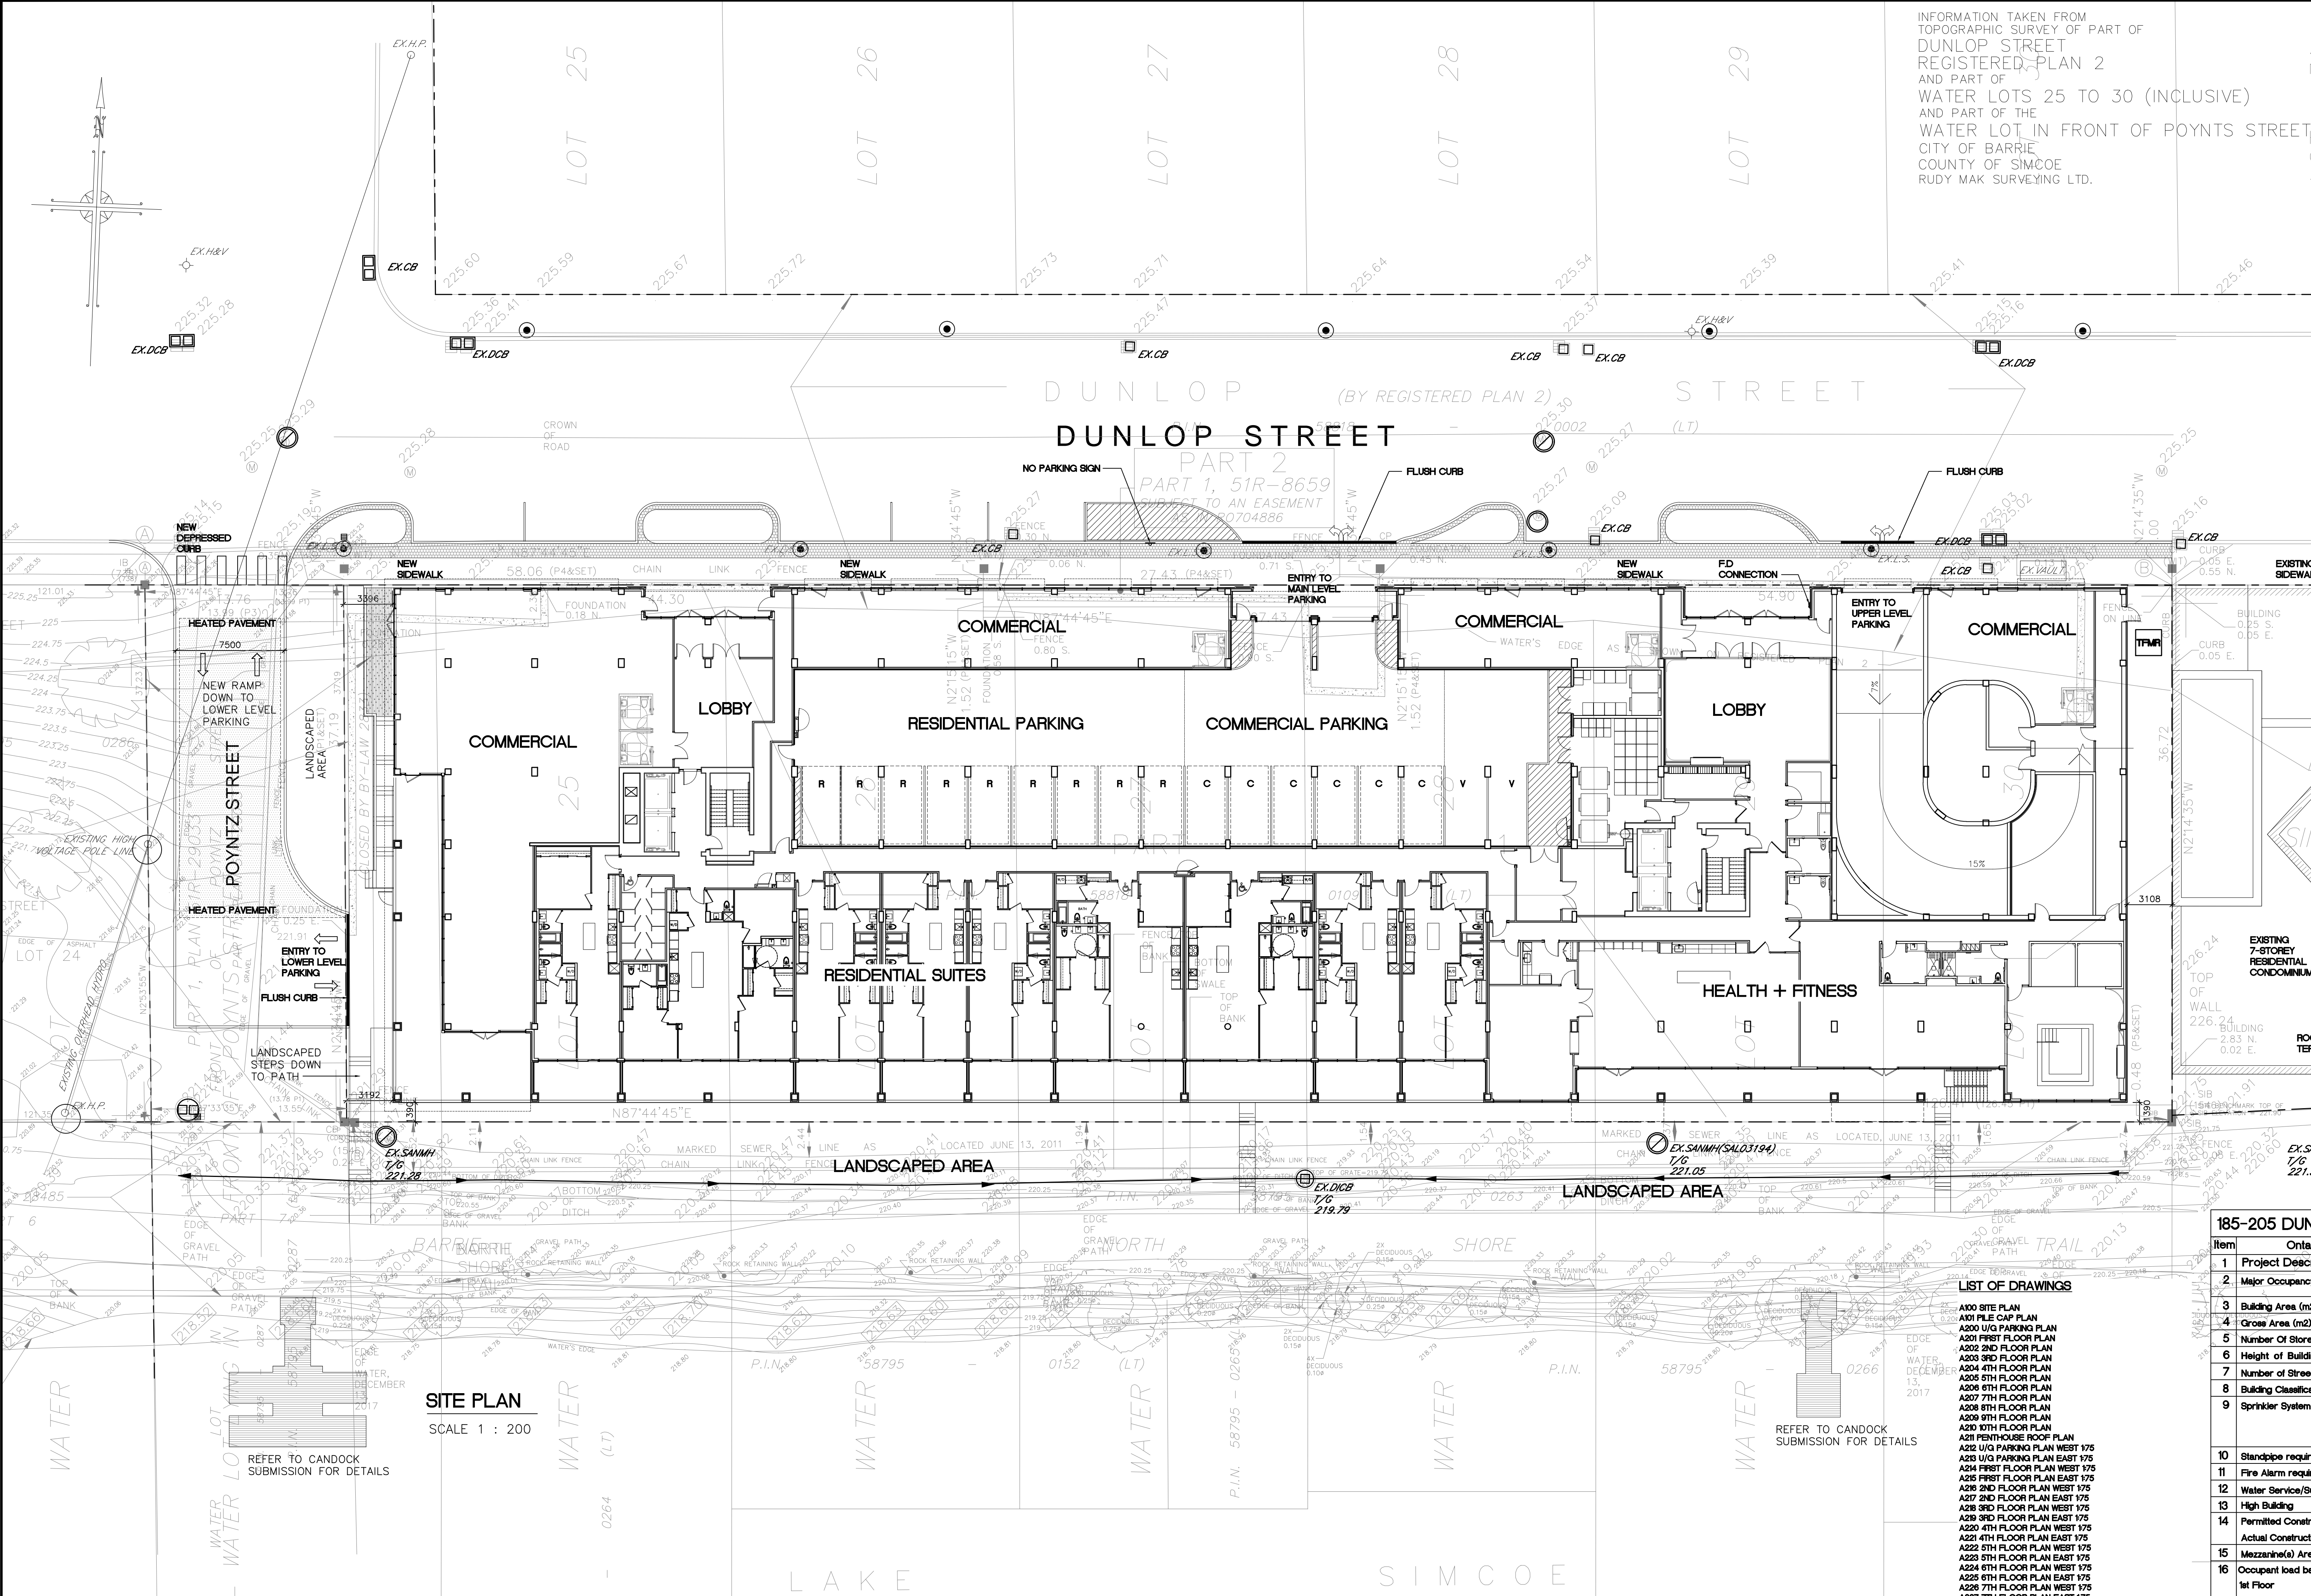

SITE PLAN
 SCALE 1 : 200

185-205 DUNLOP STREET EAST		Ontario Building Code Data Matrix Part 3		OBC Reference	
1	Project Description	■ New	■ Part 3		
2	Major Occupancy(ies)	A2 - ASSEMBLY C - RESIDENTIAL D - FITNESS CLUB E - COMMERCIAL F3 - INDUSTRIAL (STORAGE GARAGE)			3.12.1(1)
3	Building Area (m ²)	New 4273.09 Total 4273.09			11.32
4	Gross Area (m ²)	New 23900 Total 23900			11.32
5	Number of Storeys	Above grade 10 Below grade 1			3.2.11(1) + 11.32
6	Height of Building	33.24 m			
7	Number of Streets/Access Routes	1			3.2.2.10 + 3.2.5.5
8	Building Classification	GROUP C, ANY HEIGHT, ANY AREA SPRINKLERED			3.2.2.42
9	Sprinkler System Proposed	<input checked="" type="checkbox"/> Entire building <input type="checkbox"/> In lieu of roof rating <input type="checkbox"/> Not required			3.2.2.42
10	Standpipe required	<input checked="" type="checkbox"/> Yes <input type="checkbox"/> No			3.2.9
11	Fire Alarm required	<input checked="" type="checkbox"/> Yes <input type="checkbox"/> No			3.2.4
12	Water Service/Supply is Adequate	<input checked="" type="checkbox"/> Yes <input type="checkbox"/> No			3.2.6
13	High Building	<input checked="" type="checkbox"/> Yes <input type="checkbox"/> No			3.2.6
14	Permitted Construction	<input type="checkbox"/> Combustible <input checked="" type="checkbox"/> Non-combustible			3.2.2.42
15	Mezzanine(s) Area m ²	N/A			3.2.11(3)-(6)
16	Occupant load based on	<input type="checkbox"/> m ² /person <input checked="" type="checkbox"/> design of building			3.1.7
17	Barrie-Free Design	<input checked="" type="checkbox"/> Yes <input type="checkbox"/> No (Explain)			3.8
18	Hazardous Substances	<input type="checkbox"/> Yes <input checked="" type="checkbox"/> No			3.3.12(1) + 3.3.13(1)
19	Required Fire Resistance	Horizontal Assemblies or Listed Design No. or Description (SB-2) Floors 2 OBC SB-2.2.1 Roof 2 OBC SB-2.2.1 FFR of Supporting Members (Hours) Floors 2 OBC SB-2.11 Roof 2 OBC SB-2.11			3.2.2.43A, 3.10.0
20	Spatial Separation-Construction of Exterior Walls				3.2.3
21	Other				

LAKHOUSE - WATERFRONT CONDOMINIUM - 185 DUNLOP STREET EAST, BARRIE ONTARIO							
SUITE BREAKDOWN							
SUITE TYPE	1 BEDRM	1 BEDRM (B.F)	2 BEDRM	2 BEDRM (B.F)	3 BEDRM	3 BEDRM (B.F)	TOTAL
FLOOR ONE (1)	5	3	-	1	-	-	9
FLOOR TWO (2)	5	3	1	3	-	1	13
FLOOR THREE (3)	5	3	-	4	-	1	13
FLOOR FOUR (4)	11	1	6	3	1	-	22
FLOOR FIVE (5)	6	5	5	5	1	-	22
FLOOR SIX (6)	6	5	5	5	1	-	22
FLOOR SEVEN (7)	6	5	5	5	1	-	22
FLOOR EIGHT (8)	6	5	5	5	1	-	22
FLOOR NINE (9)	5	3	7	3	1	1	20
FLOOR TEN (10)	-	4	-	4	1	-	9
TOTAL	55	37	34	38	7	3	174
PROVIDED (B.F)	40% OF ONE BEDROOMS		53% OF TWO BEDROOMS		30% OF THREE BEDROOMS		45%
REQUIRED B.F.	14		11		2		15%

LAKHOUSE - WATERFRONT CONDOMINIUM - 185 DUNLOP STREET EAST, BARRIE ONTARIO					
ZONING BY-LAW 2009-141					
ZONING	CH-1		ZONING	CH-1	
	REQUIRED	PROVIDED		REQUIRED	PROVIDED
LOT AREA (MIN)	-	4705 m ²	LOT COVERAGE (GRND FLR/SITE) (MAX)	-	(4299.25 m ²)
LOT FRONTAGE (MIN)	-	140.4 m	COMMERCIAL USE COVERAGE (MIN)	50 %	(1738.34 m ²)
FRONT YARD (MIN) NORTH	-	0.0m	GROSS FLOOR AREA (MAX. OF LOT AREA)	600 %	(22427.27 m ²)
SIDE YARD (MIN) WEST	-	3.19 m	PARKING - 1 SPACE PER UNIT	174	224 (128/UNIT)
SIDE YARD (MIN) EAST	-	3.10 m	PARKING (B.F.) 3% OF REQUIRED PLUS 1	7 (3-AI-4-B)	7 (4-AI-3-B)
REAR YARD (MIN) SOUTH	-	1.39 m	PARKING (COMMERCIAL)	-	6
SIDE YARD LANDSCAPED BUFFER (MIN)	3.0 m	3.1 m	PARKING (VISITOR)	-	2
REAR YARD LANDSCAPED BUFFER (MIN)	3.0 m	1.39 m	PARKING (COMPACT)	-	27
HEIGHT OF PODIUM (ON DUNLOP STREET)	-	10.0 m	LEGAL (NON LEGAL) P1 PARKING	-	131 (3)
HEIGHT FROM AVG. GRADE TO CONDO ROOF	30.0 m	33.0 m	LEGAL (NON LEGAL) MAIN PARKING	-	17 (-)
			LEGAL (NON LEGAL) SECOND PARKING	-	37 (12)
			LEGAL (NON LEGAL) THIRD PARKING	-	39 (12)

LIST OF DRAWINGS

- A00 SITE PLAN
- A01 PILE CAP PLAN
- A02 U/G PARKING PLAN
- A03 1ST FLOOR PLAN
- A04 2ND FLOOR PLAN
- A05 3RD FLOOR PLAN
- A06 4TH FLOOR PLAN
- A07 5TH FLOOR PLAN
- A08 6TH FLOOR PLAN
- A09 7TH FLOOR PLAN
- A10 8TH FLOOR PLAN
- A11 9TH FLOOR PLAN
- A12 10TH FLOOR PLAN
- A13 PENTHOUSE ROOF PLAN
- A14 U/G PARKING PLAN WEST 1/2
- A15 U/G PARKING PLAN EAST 1/2
- A16 1ST FLOOR PLAN WEST 1/2
- A17 2ND FLOOR PLAN WEST 1/2
- A18 3RD FLOOR PLAN WEST 1/2
- A19 4TH FLOOR PLAN WEST 1/2
- A20 5TH FLOOR PLAN WEST 1/2
- A21 6TH FLOOR PLAN WEST 1/2
- A22 7TH FLOOR PLAN WEST 1/2
- A23 8TH FLOOR PLAN WEST 1/2
- A24 9TH FLOOR PLAN WEST 1/2
- A25 10TH FLOOR PLAN WEST 1/2
- A26 1ST FLOOR PLAN EAST 1/2
- A27 2ND FLOOR PLAN EAST 1/2
- A28 3RD FLOOR PLAN EAST 1/2
- A29 4TH FLOOR PLAN EAST 1/2
- A30 5TH FLOOR PLAN EAST 1/2
- A31 6TH FLOOR PLAN EAST 1/2
- A32 7TH FLOOR PLAN EAST 1/2
- A33 8TH FLOOR PLAN EAST 1/2
- A34 9TH FLOOR PLAN EAST 1/2
- A35 10TH FLOOR PLAN EAST 1/2
- A36 1ST FLOOR PLAN WEST REFLECTED CEILING PLAN
- A37 2ND FLOOR PLAN WEST REFLECTED CEILING PLAN
- A38 3RD FLOOR PLAN WEST REFLECTED CEILING PLAN
- A39 4TH FLOOR PLAN WEST REFLECTED CEILING PLAN
- A594