



12 C.I.P. CONCRETE WALLS

200 C.I.P. CONCRETE WALL
 2 HR. FIRE RATING (OBC SB-2 TABLE 2.2.1.)
 102 XPS INSULATION (R20)
 11 M. STUD FURRING @ 610 o.c.
 13 GYP. BOARD

13 C.I.P. CONCRETE WALLS

200 C.I.P. CONCRETE WALL
 2 HR. FIRE RATING (OBC SB-2 TABLE 2.2.1.)
 51 XPS INSULATION (R10)
 11 M. STUD FURRING @ 610 o.c.
 13 GYP. BOARD

14 CONCRETE BLOCK WALLS


190 CONCRETE BLOCK (L20S)
 2 HR. FIRE RATING (COMPA TABLE 5.8)
 51 XPS INSULATION (R10)
 11 M. STUD FURRING @ 610 o.c.
 13 GYP. BOARD

15 CONCRETE BLOCK WALLS

190 CONCRETE BLOCK (L20S)
 2 HR. FIRE RATING (COMPA TABLE 5.8)

16 EXTERIOR WALL

STUCCO ALTERNATE FINISH 1 TO 5.
 76 RIGID EPS INSULATION (R12)
 WITH INTEGRAL DRAINAGE PATH
 TROWEL-ON AIR/MOISTURE BARRIER ADHESIVE
 C.I.P. CONCRETE WALL (SEE STRUC. DWGS.)
 2 HR. FIRE RATING (OBC SB-2 TABLE 2.1.1.)
 38 XPS INSULATION (R7.5)
 11 M. STUDS @ 610 o.c.
 13 GYP. BOARD

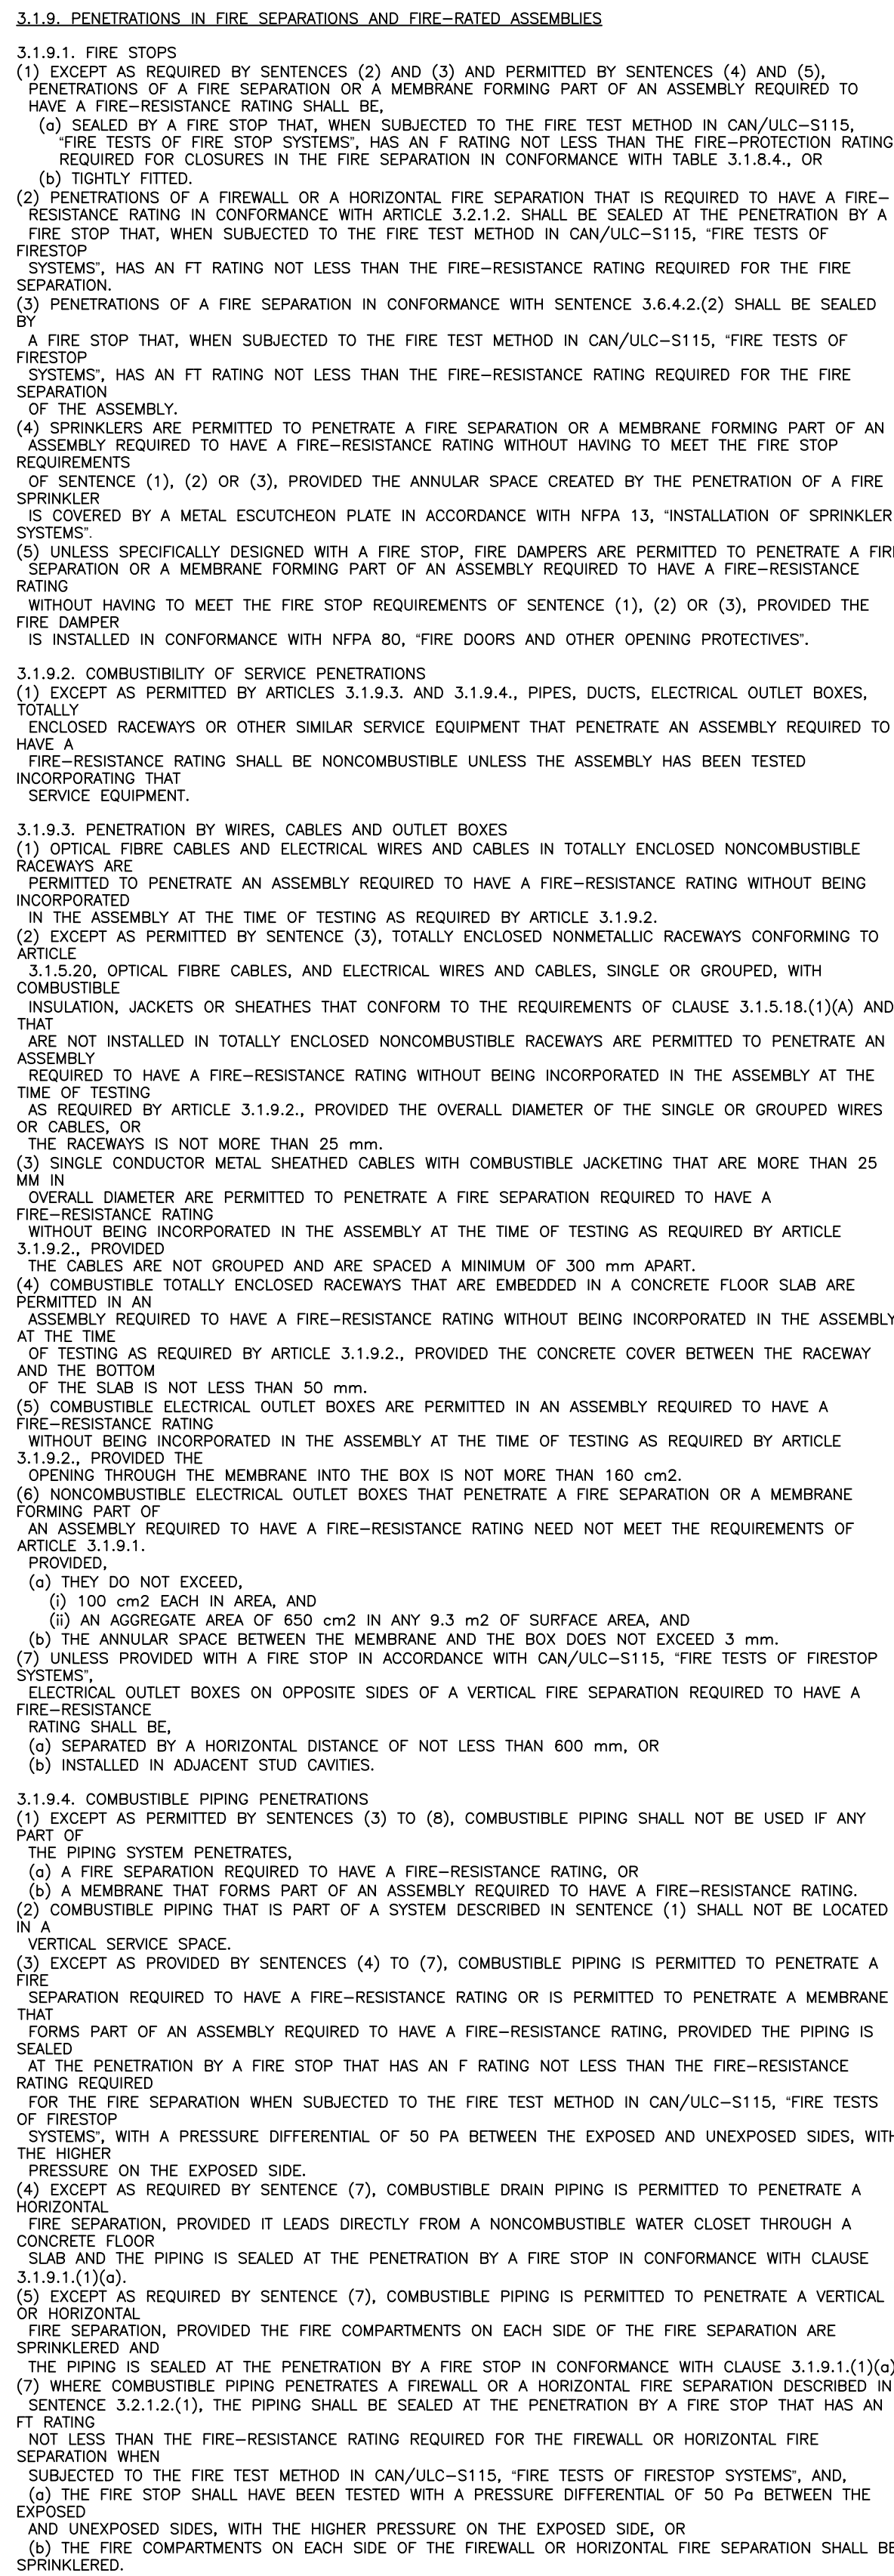




97 Toronto Street
 Barrie, ON L4N 1V1
 T: (705) 726-2342
 E: info@ismarchitects.ca
 Website: www.ismarchitects.ca

No	REVISION	DATE
1	ISSUE FOR PERMIT APPR.	JUN 18/20
2	COORDINATION	JUN 26/20
3	ISSUE FOR TENDER	JUL 09/20
4	WALL TYPE #	JUL 20/20
5	COORDINATION WALL TYPES, TAGS	SEP 23/20
6	CAD# 2 HIRE FIRE SEP.	SEP 29/20
7	RWLS	OCT 06/20
8	COST SAVING CHANGES, BRICKER FOR SHIRT APPR.	DEC 11/20
9	ADD DIMENSIONS	DEC 21/20
10	ELEVATOR SHAFT WIDTH	JAN 19/21
11	RFL-028 REVISIONS	JAN 19/21
12	ISSUE FOR PERMIT/CONC.	FEB 19/21
13	FIRE HOSE CAB LOCATION	MAR 19/21
14	NEUTRAL TYPES ADJUST OPENINGS	MAR 19/21
15	C BLOCK UNDER STAIRS	DEC 11/20
16	WALL TYPES	JUN 01/21
17	BARRAGE ROOM DOOR	APR 01/21
18	CANOPY WINGWALL	MAY 17/21
19	GARAGE CHUTE	MAY 17/21
20	MAIL ROOM RELOCATED	JUN 04/21


STAMP

 

OF
 ARCHITECTS
 IAN S. MALCOLM
 LICENCE
 2953

Do not scale drawings.
 The Contractor shall check and verify all dimensions and details against the Architect's drawings before proceeding with the work.

☐ Detail No.
☐ Sheet No.

 

The design/drawings included herein are the sole property of Ian S. Malcolm Architect. They shall not be used, copied, reproduced, or otherwise distributed without the written consent of Ian S. Malcolm Architect and full payment of associated design fees.

ORIENTATION



CLIENT

MUSKOKA D & M CORP.
 190 HOTCHKISS ST.,
 GRAVENHURST, ON.

DOUG GRAY
 dgray@anlacondos.com

PROJECT

MULTI RESIDENTIAL
 RENTAL / CONDOMINIUMS
 233 DUNLOP STREET WEST,
 BARRIE, ON

PROJECT INFORMATION

PROJECT No:

DRAWN BY:

CHECKED BY:

DATE:

SCALE:

173941

MM JB

ISM

JUN 15 2017

NOTED

DRAWING

MAIN FLOOR PLAN

DRAWING No.

A200