






DRAWN BY		PROJECT NO. 17-003
CHECKED BY		
DATE		DWG. NO. A20
ISSUED	DECEMBER 15, 2020	



DRAWN BY		PROJECT NO. 17-003
CHECKED BY		
DATE		
ISSUED	DECEMBER 15, 2020	DWG. NO. A202

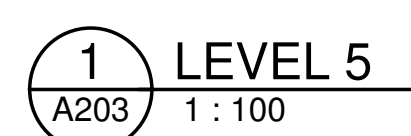

 studio K architects	Architecture B.I.M. Master Planning Interior Design	
3950 14TH AVE, SUITE 205 MARKHAM, ONTARIO, CANADA, L3R 0A9 TEL. 416-554-7751		PROJECT NO. 17-003
DRAWN BY CHECKED BY DATE ISSUED	DECEMBER 15, 2020	DWG. NO. A203

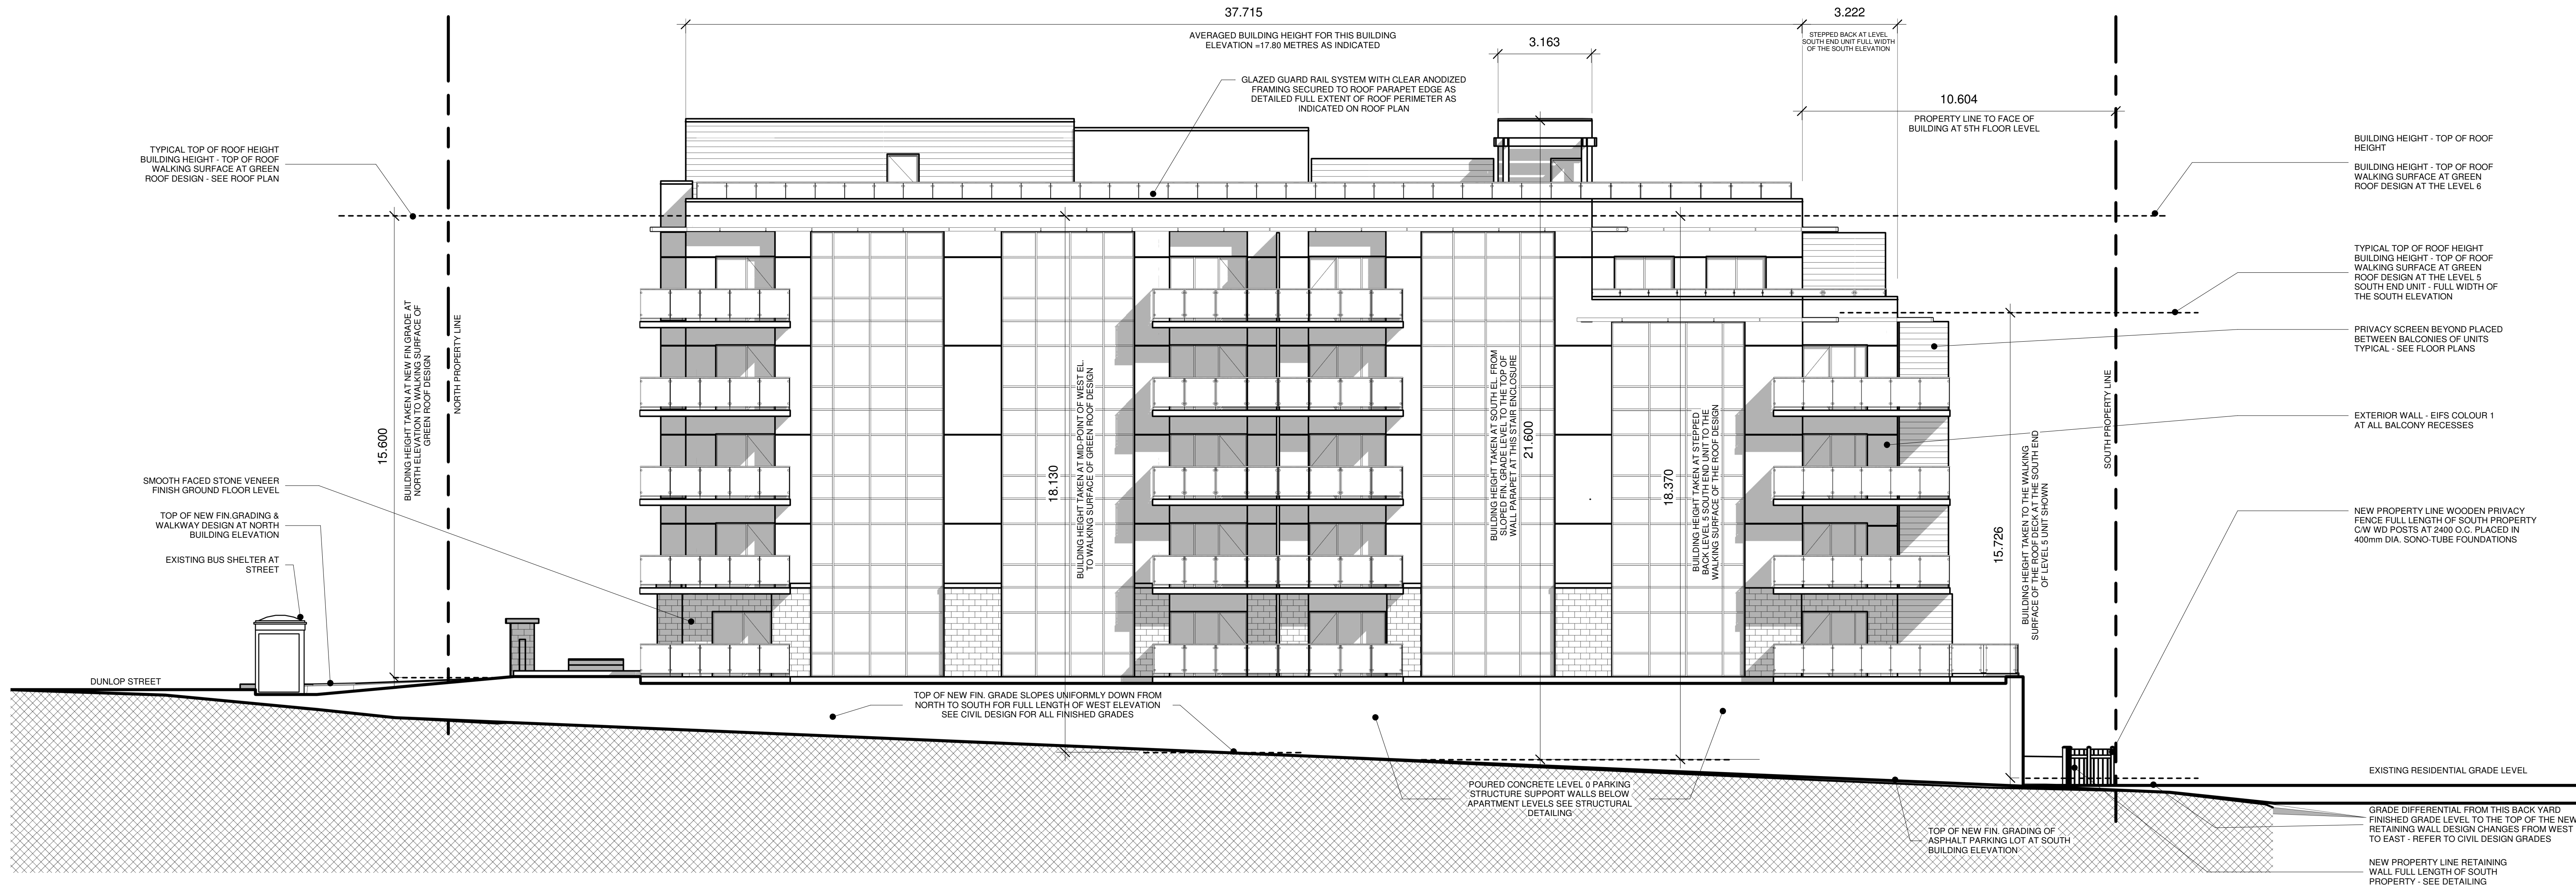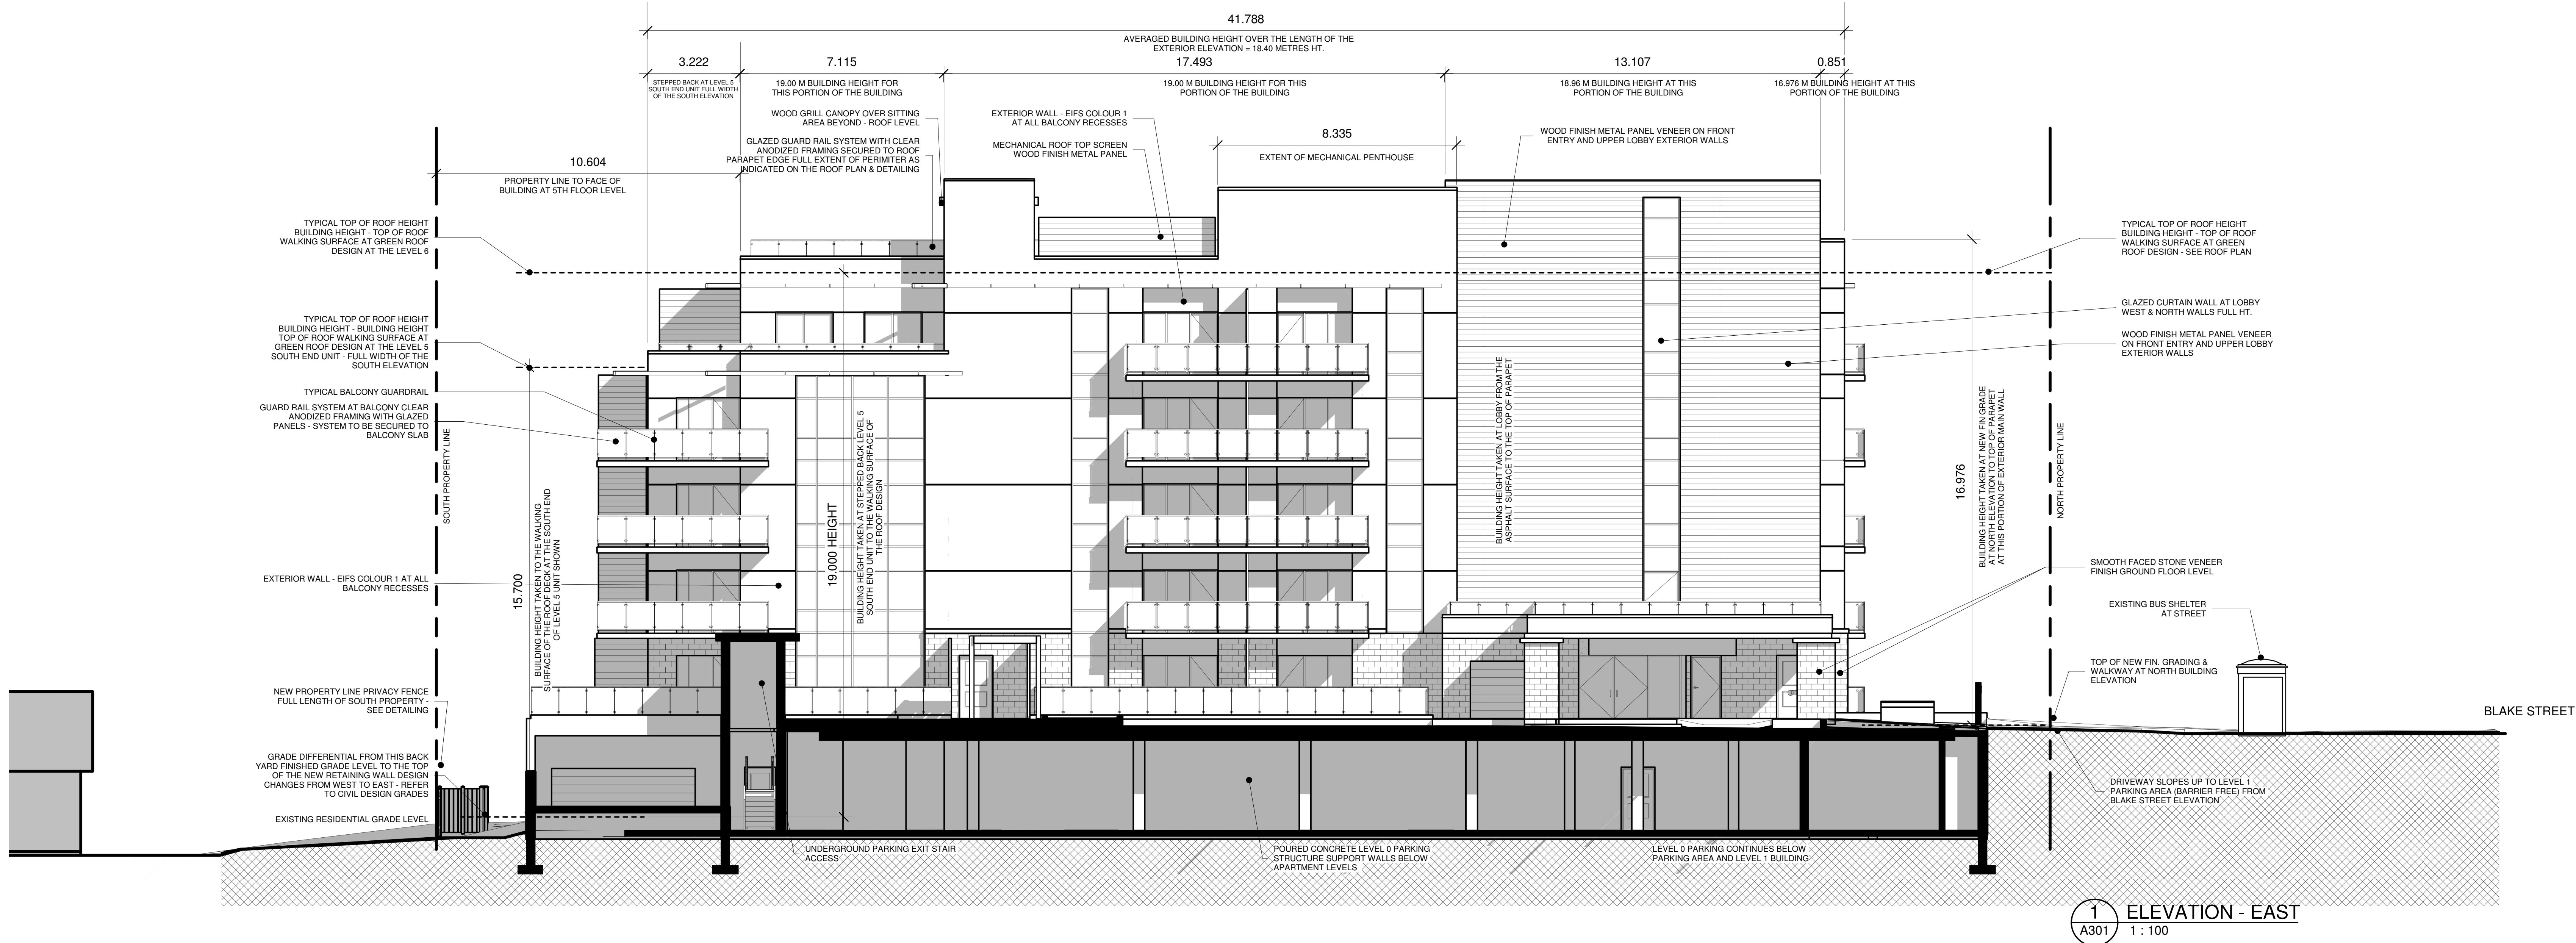

NOT FOR CONSTRUCTION
(PROGRESS ONLY)

No.	Description	Date
1	RE-ISSUED FOR SPA	JANUARY 21, 2019
2	RE-ISSUED FOR SPA	DECEMBER 15, 2020
3	RE-ISSUED FOR SPA	JULY 23, 2021

Contractor must check and verify all dimensions on the job and report any discrepancies to the Architect before proceeding with the work.
Do not scale the drawing.
This drawing contains copyright material belonging to the Architect.
This drawing was developed for a specific purpose; use for any other purpose is not permitted.
This drawing shall not be reproduced in whole or in part without the written approval of the Architect.
This drawing must be read in the context of all the other drawings which constitute the document.

EXTERIOR ELEVATIONS

SCALE: 1 : 100

BLAKE STREET APARTMENTS

27-31 BLAKE ST., BARRIE, ON
FOR: 849413 ONTARIO LTD

studio k architects
3950 14TH AVE, SUITE 205
MARKHAM, ONTARIO, CANADA, L3R 0A9
TEL: 416-554-7751

**Architecture
BLM
Master Planning
Interior Design**

**ONTARIO ASSOCIATION
OF
ARCHITECTS**
MICHAEL KOUTSOULAS
LICENCE 7391

DRAWN BY: _____
CHECKED BY: _____
DATE: _____
ISSUED: _____

PROJECT NO: **17-003**
DWG. NO: **A301**

2 ELEVATION - WEST
A301 1 : 100

