


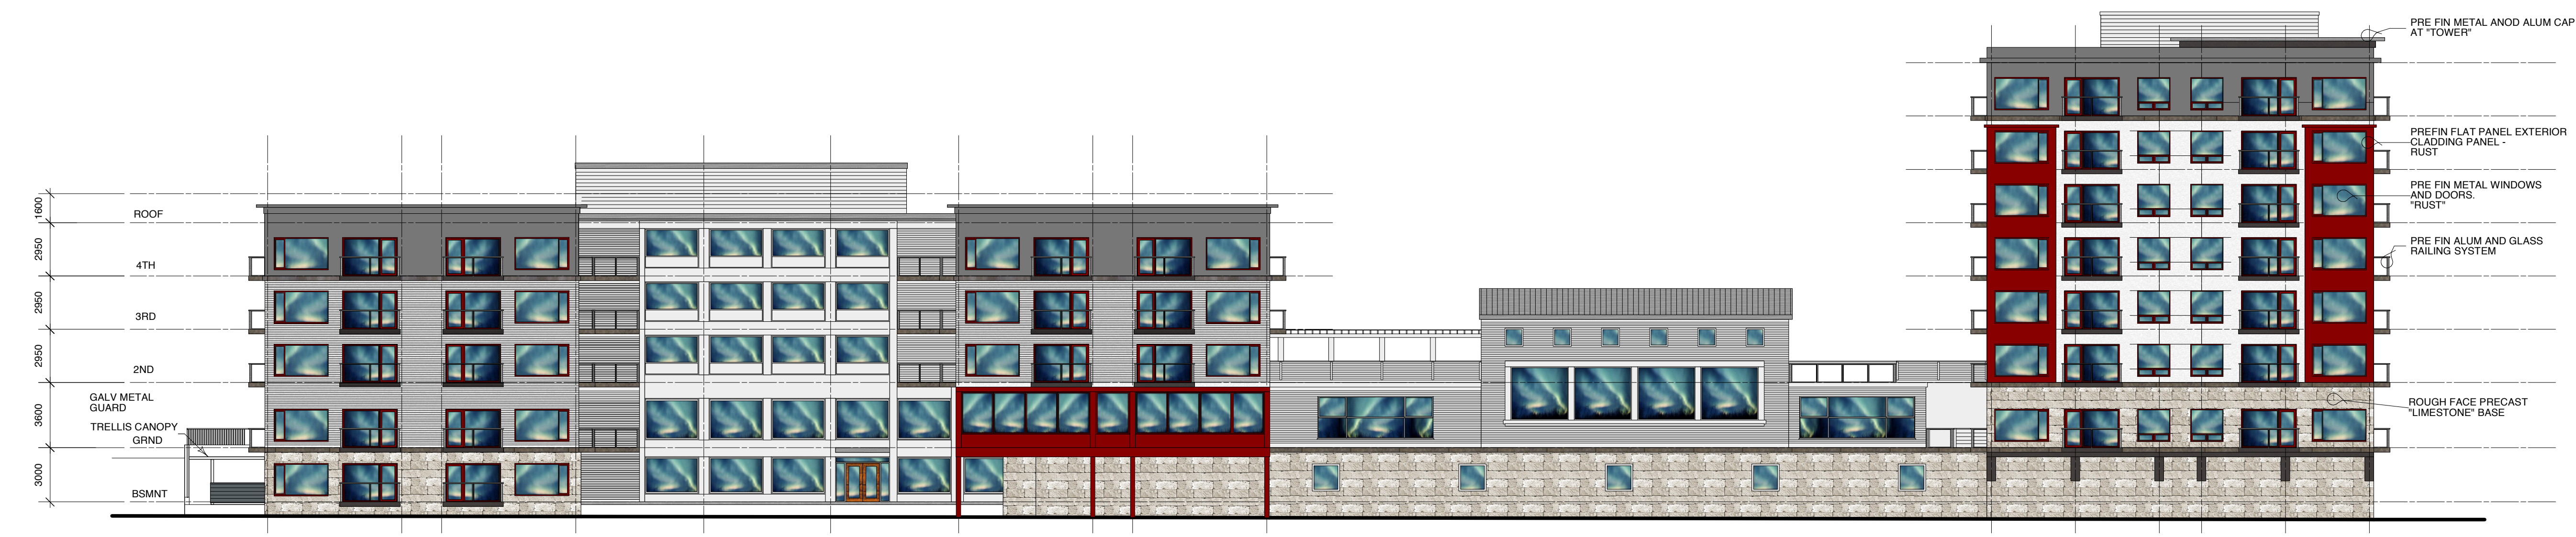

1 FRONT ELEVATION (SOUTH)
A6A Scale: 1:200



2 REAR ELEVATION (NORTH)
A6A Scale: 1:200

NO	ITEM	DATE
1	REGIONAL FLOOD/DEV AREA	8/1/14
2	ZONING PARAMETERS	10/7/14
5	SITE PLAN	10/12/16
6	SITE PLAN FINAL	11/14/18

LEGEND

ryan company architect inc
96 Borden St
Toronto, ON
M5S 2N1
PH 416-200-3597



PROJECT
THE LANDING
ON LITTLE LAKE

DRAWING
FRONT ELEVATION
REAR ELEVATION

NOTED	DRAWING NO A 6A
-------	---------------------------



1 WEST ELEVATION
A6B Scale: 1:200



WEST SIDE COURTYARD ELEVATION
2 REAR ELEVATION (NORTH)
A6B Scale: 1:200

NO	ITEM	DATE
1	REGIONAL FLOOD/DEV AREA	8/1/14
2	ZONING PARAMETERS	10/7/14
5	SITE PLAN	10/12/16
6	SITE PLAN FINAL	11/14/18

LEGEND

ryan company architect inc
96 Borden St
Toronto, ON
M5S 2N1
PH 416-200-3597



PROJECT
THE LANDING
ON LITTLE LAKE

DRAWING
WEST ELEVATION
WEST COURT ELEVATION

NOTED	DRAWING NO
	A 6B



1 EAST ELEVATION
 A6C Scale: 1:200
 EAST SIDE SENIORS HOME ELEVATION



2 EAST ELEVATION
 A6C Scale: 1:200
 EAST SIDE COURTYARD ELEVATION

NO	ITEM	DATE
1	REGIONAL FLOOD/DEV AREA	8/1/14
2	ZONING PARAMETERS	10/7/14
5	SITE PLAN	10/12/16
6	SITE PLAN FINAL	11/14/18

LEGEND

ryan company architect inc
 96 Borden St
 Toronto, ON
 M5S 2N1
 PH 416-200-3597



PROJECT
THE LANDING
 ON LITTLE LAKE

DRAWING
 EAST ELEVATION
 EAST COURT ELEVATION

NOTED	DRAWING NO A6C
-------	-------------------