



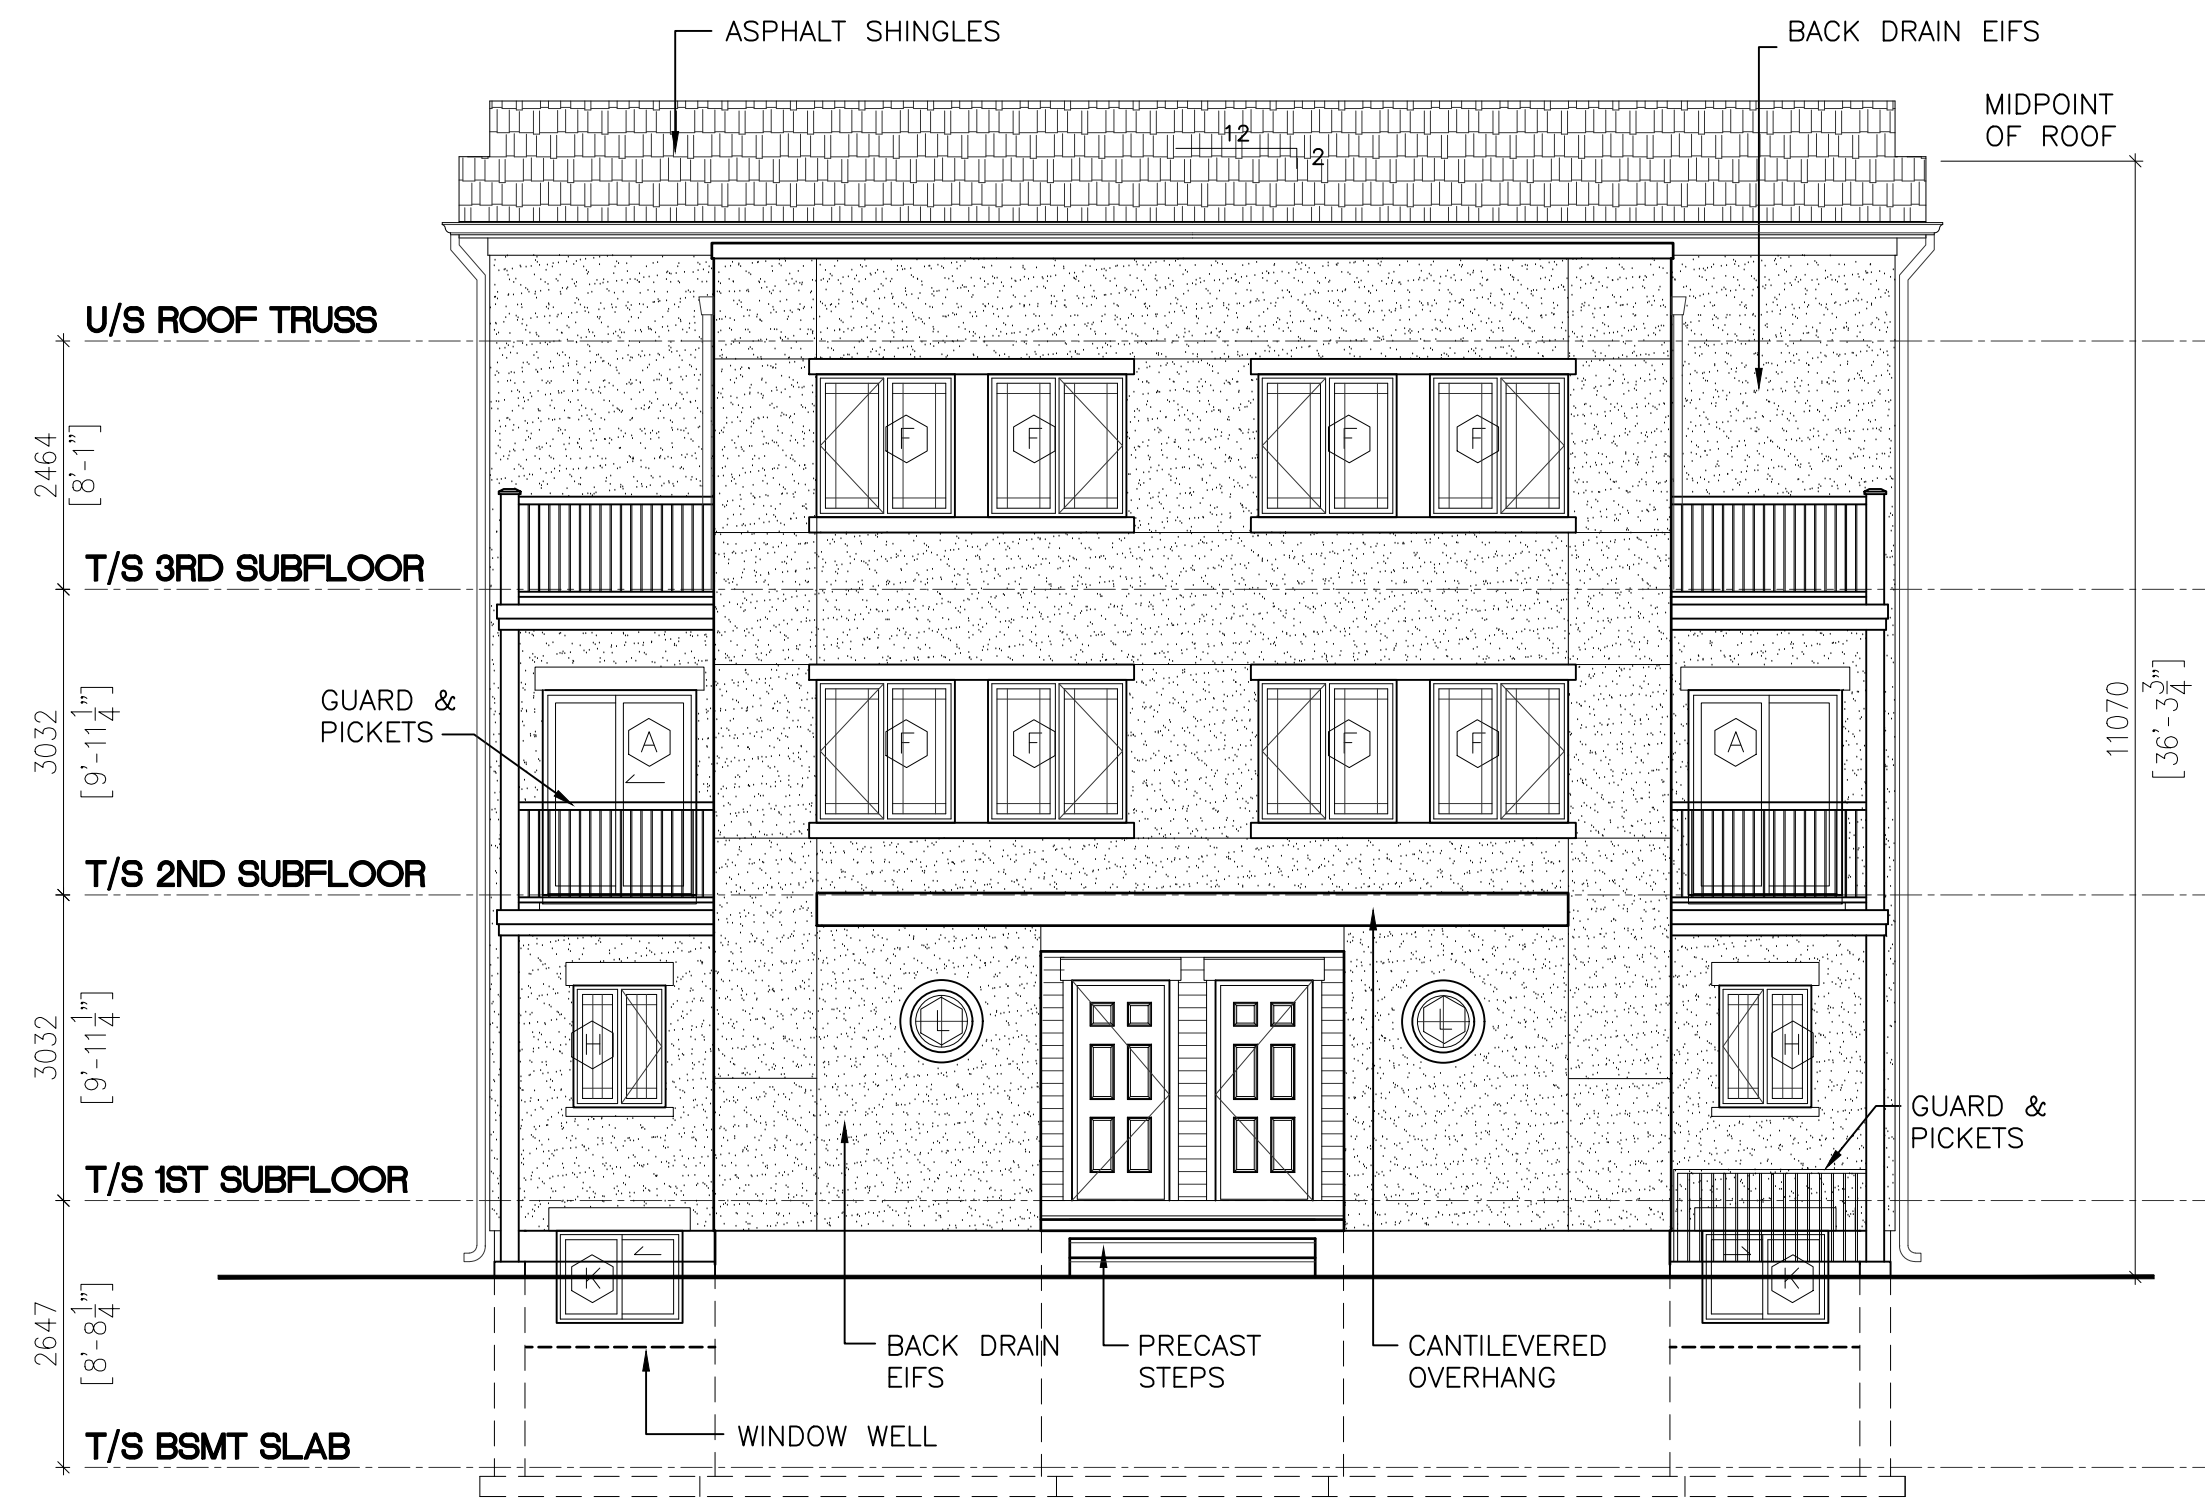


EAST ELEVATION

1:75

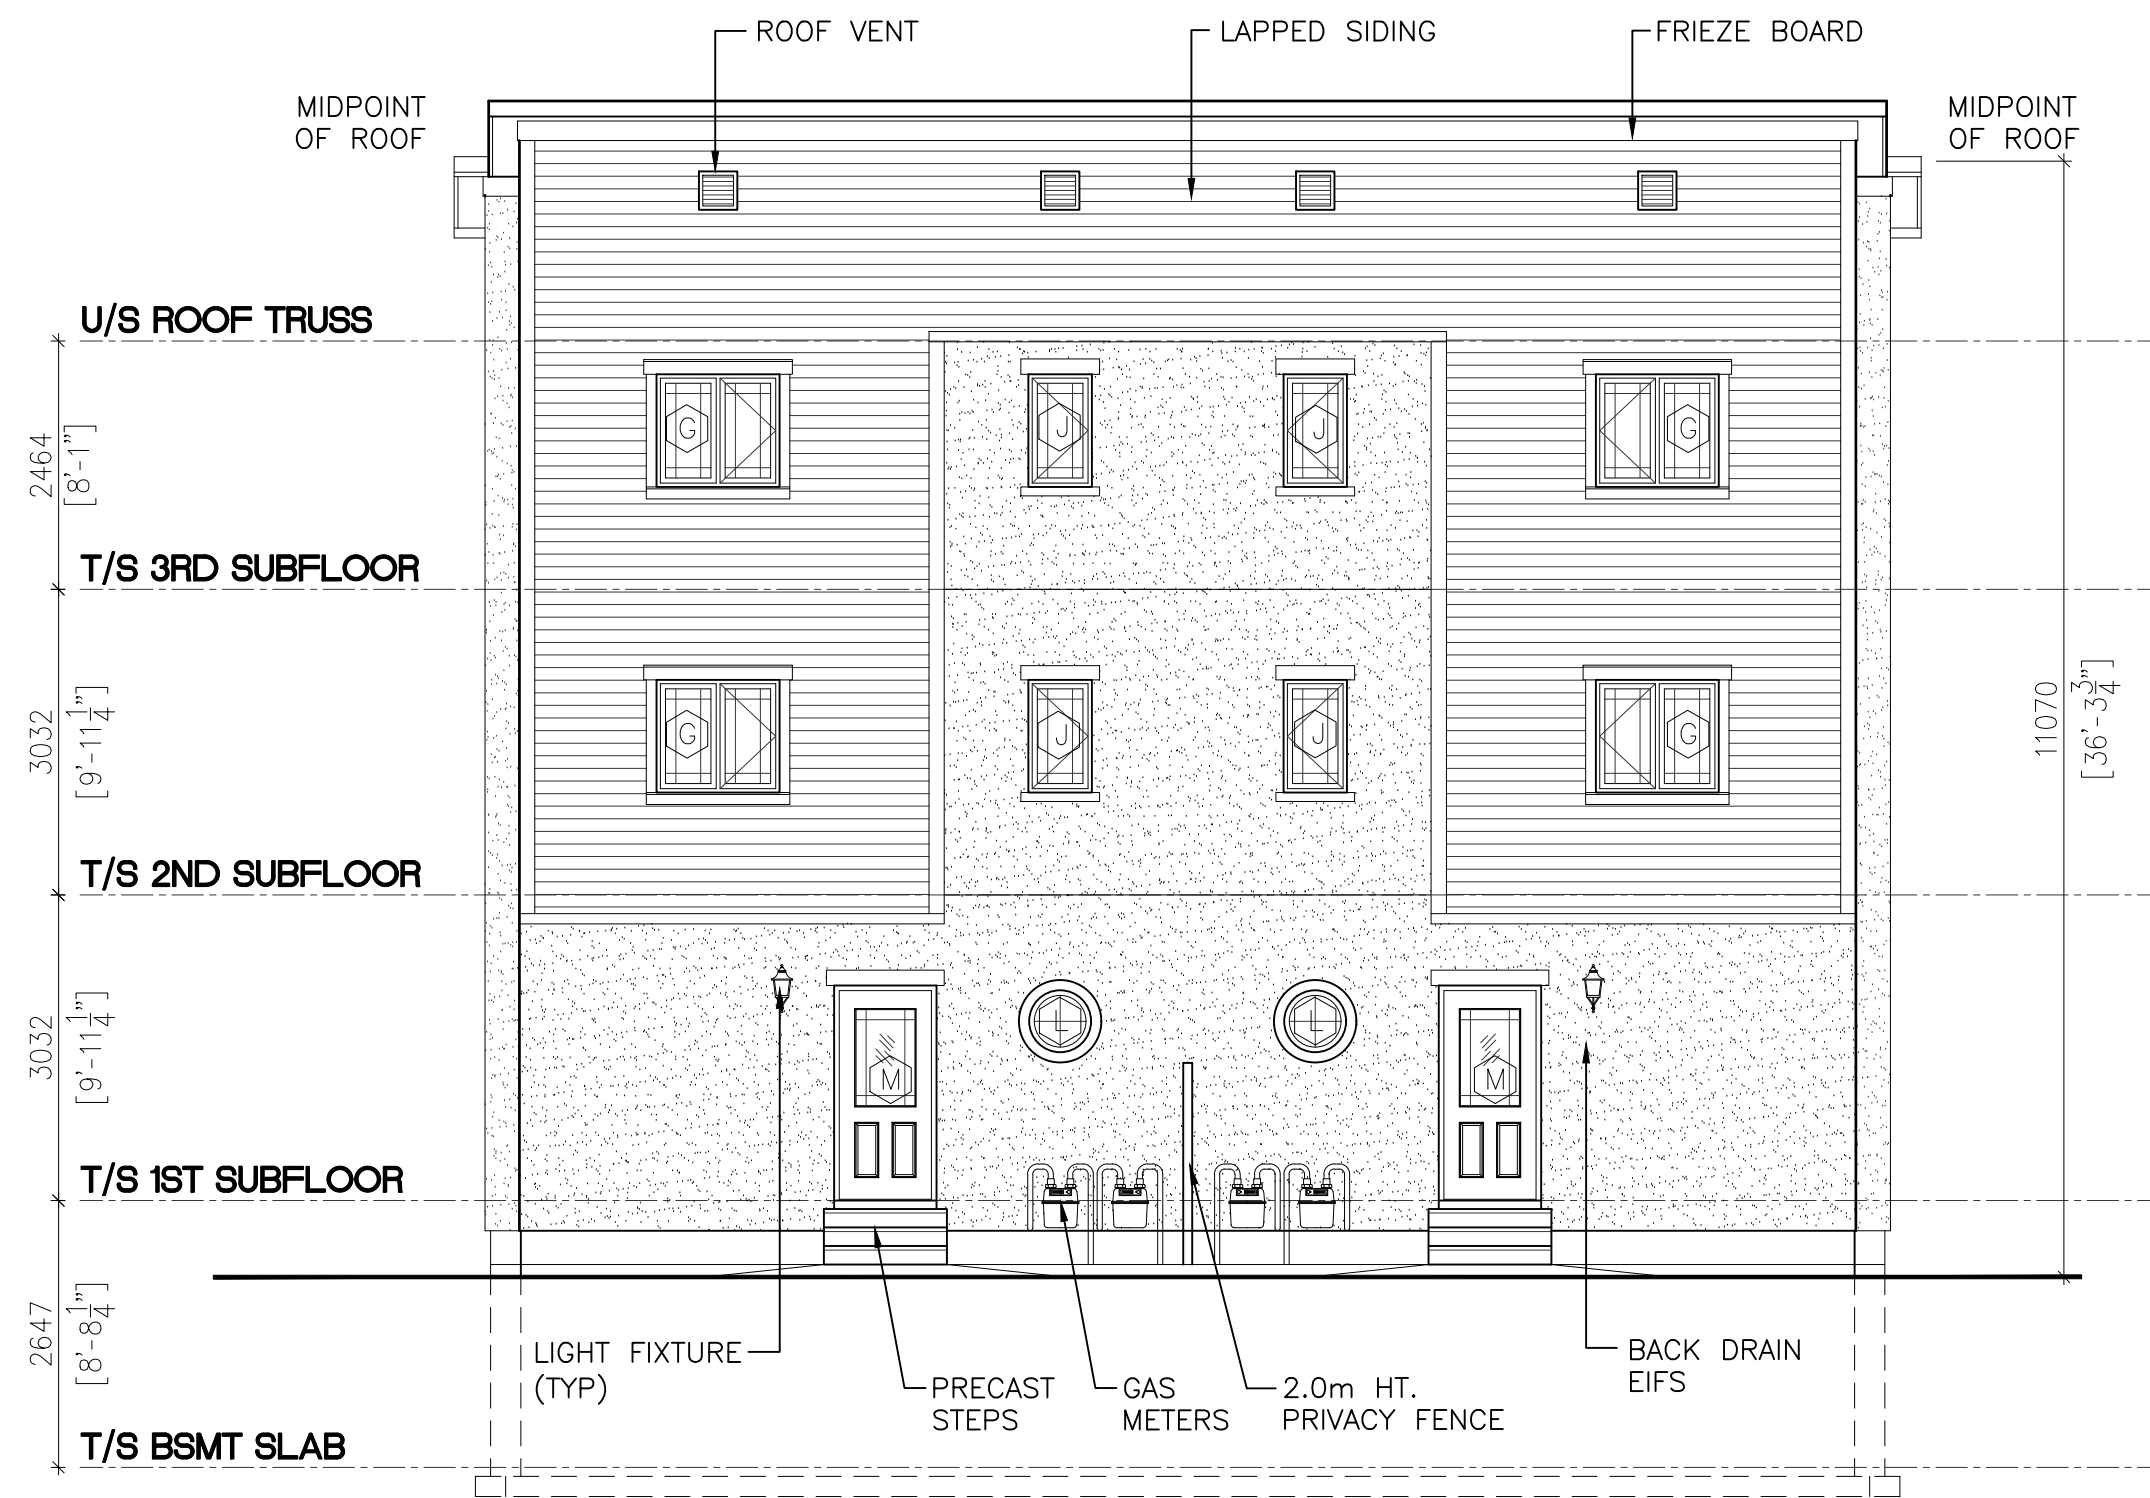


WEST ELEVATION

1:75

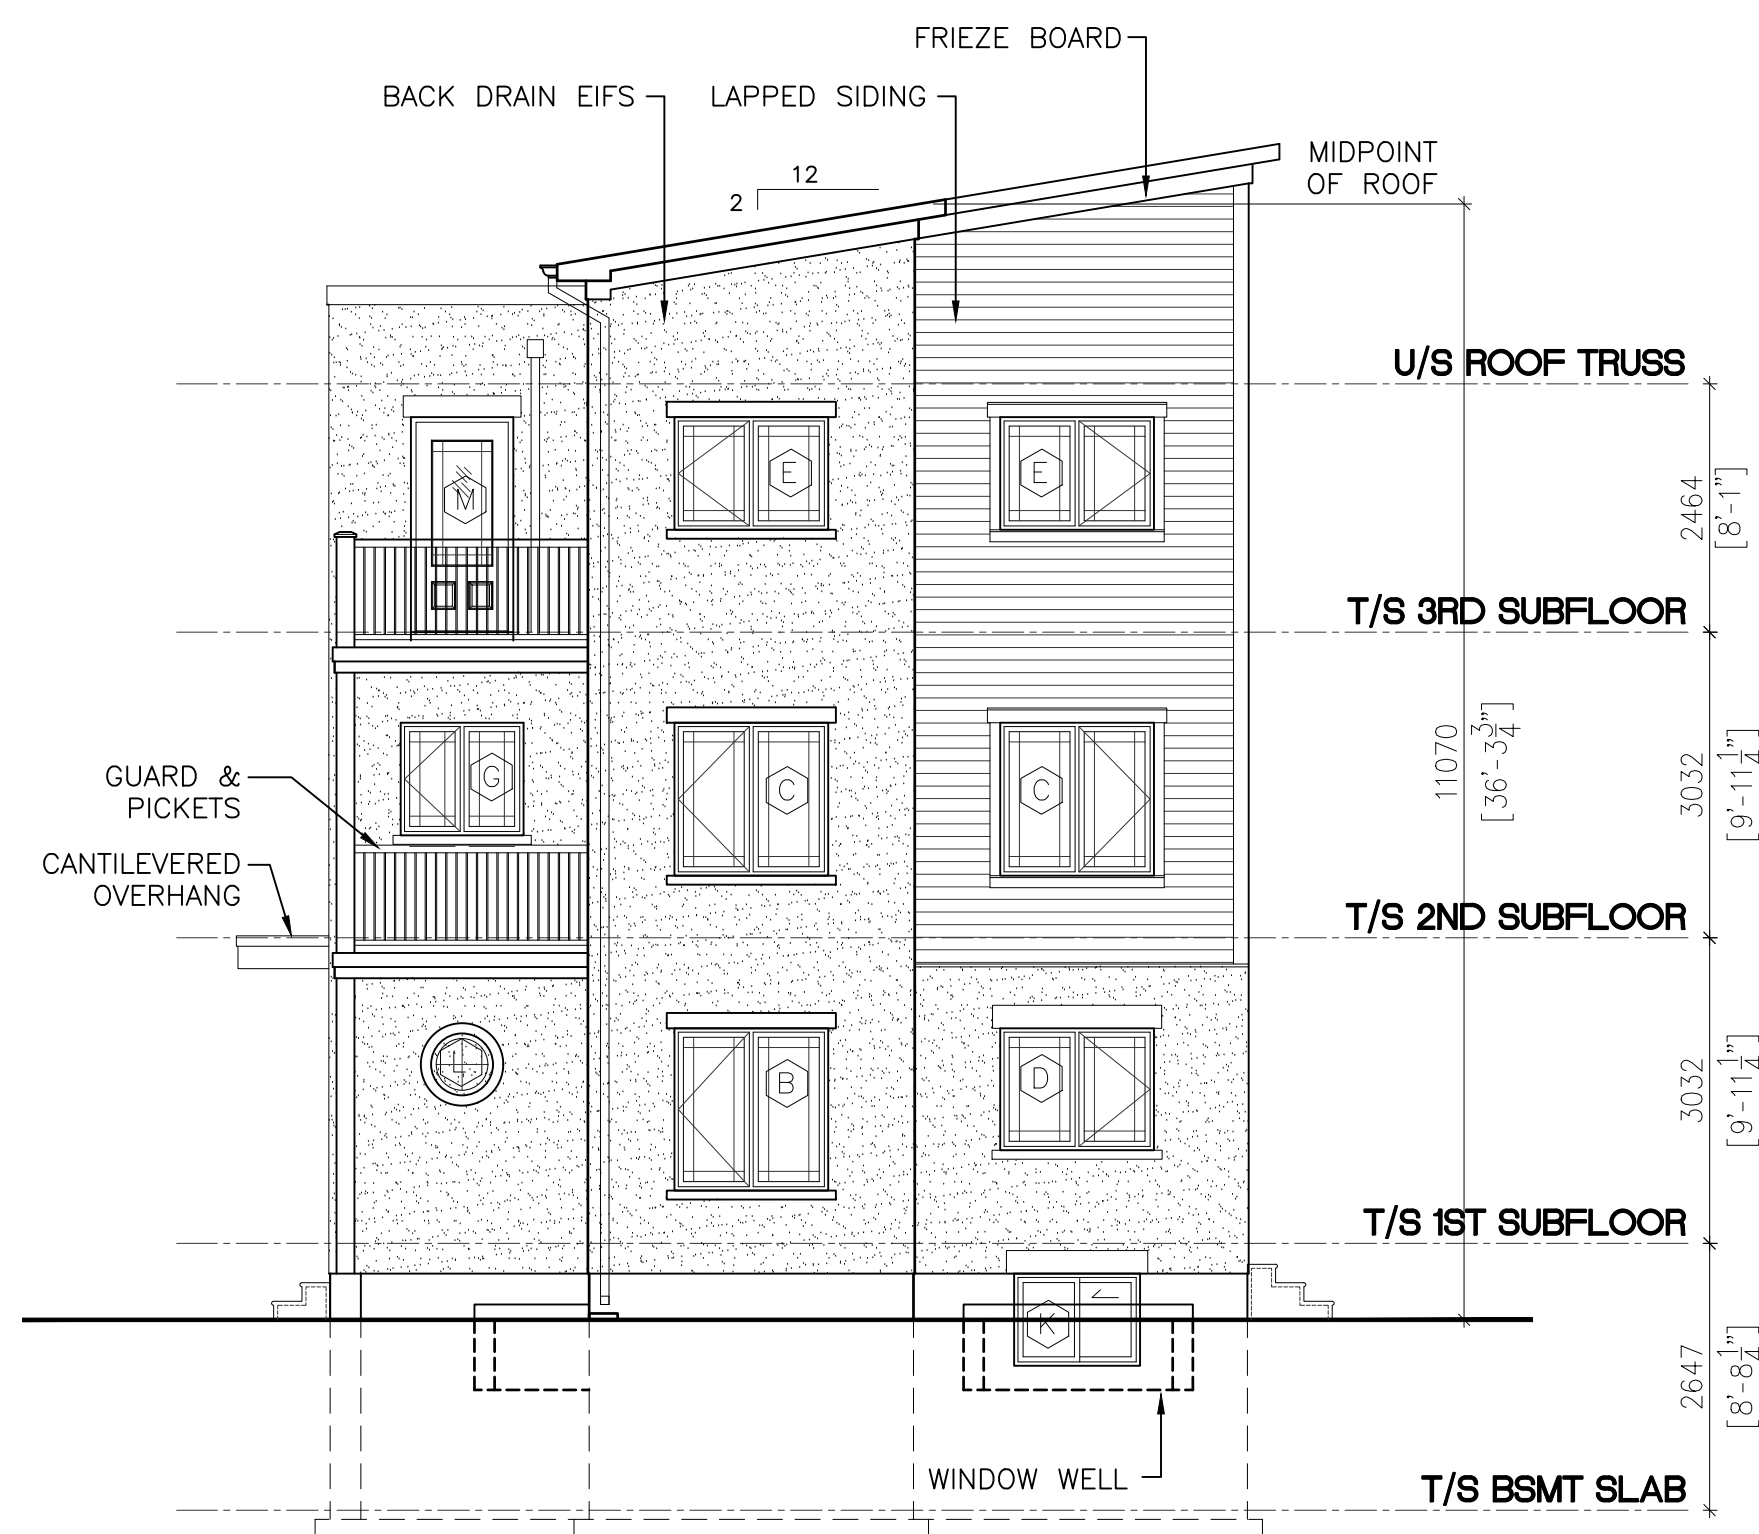

NORTH ELEVATION

1:75

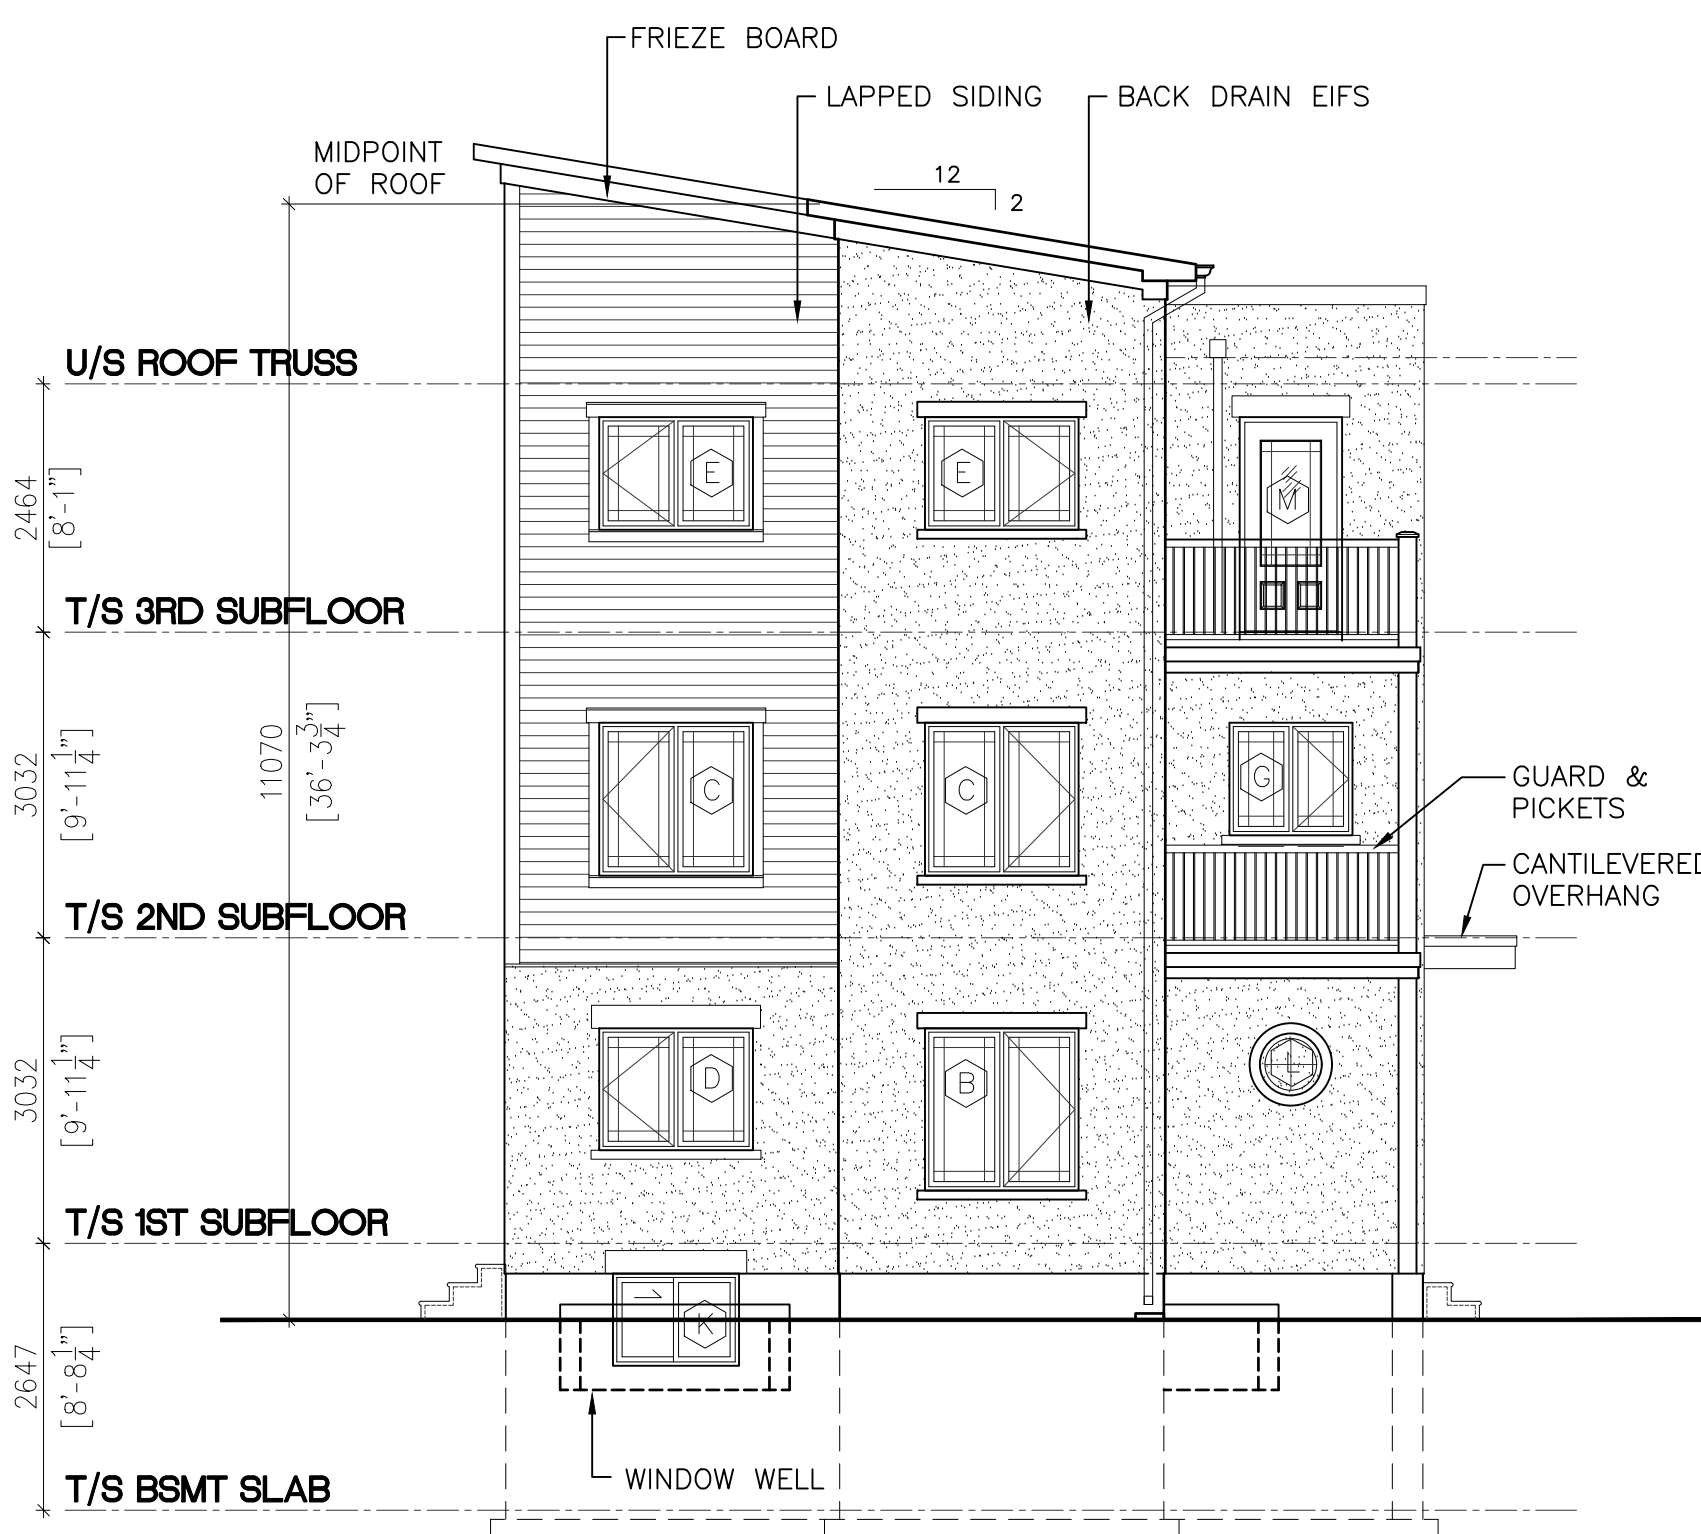

SOUTH ELEVATION

1:75

ISM Architects Inc.

97 Toronto Street
Barrie, ON L4M 1V1
T: 705.726.2342
E: ian@ismarchitects.ca

No.	ISSUE/REVISION	DATE
1	FOR CLIENT REVIEW	MAY 16/19



DO NOT SCALE DRAWINGS
THE CONTRACTOR SHALL CHECK AND VERIFY ALL DIMENSIONS AND
THE CONTRACTOR SHALL CHECK AND VERIFY ALL DIMENSIONS AND
PROCEEDING WITH THE WORK.

DETAIL NO. SHEET NO. WHERE DETAILED

A B

ORIENTATION

CLIENT
A. D. A. HOMES
ATTN: A. ADAMEX
.

PROJECT
2 PAIR STACKED TOWNHOMES
435 BIG BAY POINT RD.,
BARRIE, ONTARIO

PROJECT INFORMATION
PROJECT No.: 163900
DRAWN BY: SP
CHECKED BY: ISM
DATE: 16.05.2019
SCALE: AS NOTED

DRAWING
ELEVATIONS

DRAWING No.

A300