

441 HURONIA RD. DEVELOPMENT



Zanjani Architect Inc.

Artist’s Rendering | Not for Permit or Construction

The Architect does not retain the consultants and therefore is not responsible for the accuracy of survey, structural, mechanical, electrical, etc. engineering information shown on the drawing. Refer to the appropriate engineering drawings before proceeding with work.

Contractor shall verify and check all dimensions and conditions on site prior to starting any of the work and report any discrepancy to the Architect and consultants before proceeding. Construction must conform to all applicable Codes and Requirements of Authorities having Jurisdiction pertaining to this application.

No investigation has been undertaken or reported on by this office in regards to the environmental condition or pollution of this site.

This drawing is not to be scaled.

All dimensions and areas to be confirmed on site by Ontario Land Surveyor.

04	SEP. 18, 2020	FOR SITE PLAN APPROVAL RE-SUBM.	SZ
03	SEP. 10, 2020	FOR CLIENT APPROVAL	SZ
02	MAY. 13, 2020	FOR SITE PLAN APPROVAL	SZ
01	MAY. 12, 2020	FOR CLIENT APPROVAL	SZ
no.	date	issued	by

--	--

COPYRIGHT 2020 ZANJANI ARCHITECT INC.

--

PROJECT TITLE

441 HURONIA RD.
COMMERCIAL
DEVELOPMENT

441 HURONIA RD., BARRIE, ON

SHEET TITLE

COVER

Zai.

Zanjani Architect Inc.

15 Altona Place, Suite 604, Markham, ON L3R 0A4
416-947-0000

DATE

Dec. 2019

DATE PLOTTED

Sep 18, 2020

PROJECT NO.

19118

DRAWN BY

SZ

CHECKED BY

SZ

SCALE

NTS

DRAWING NO.

A0

All dimensions and areas to be confirmed on site by Ontario Land Surveyor.

COPYRIGHT 2020 ZANJANI ARCHITECT INC.

**441 HURONIA RD.
COMMERCIAL
DEVELOPMENT**

441 HURONIA RD., BARRIE, ON

GROUND FLOOR PLAN


19118

DRAWING NO.

A2

SCALE 1:75



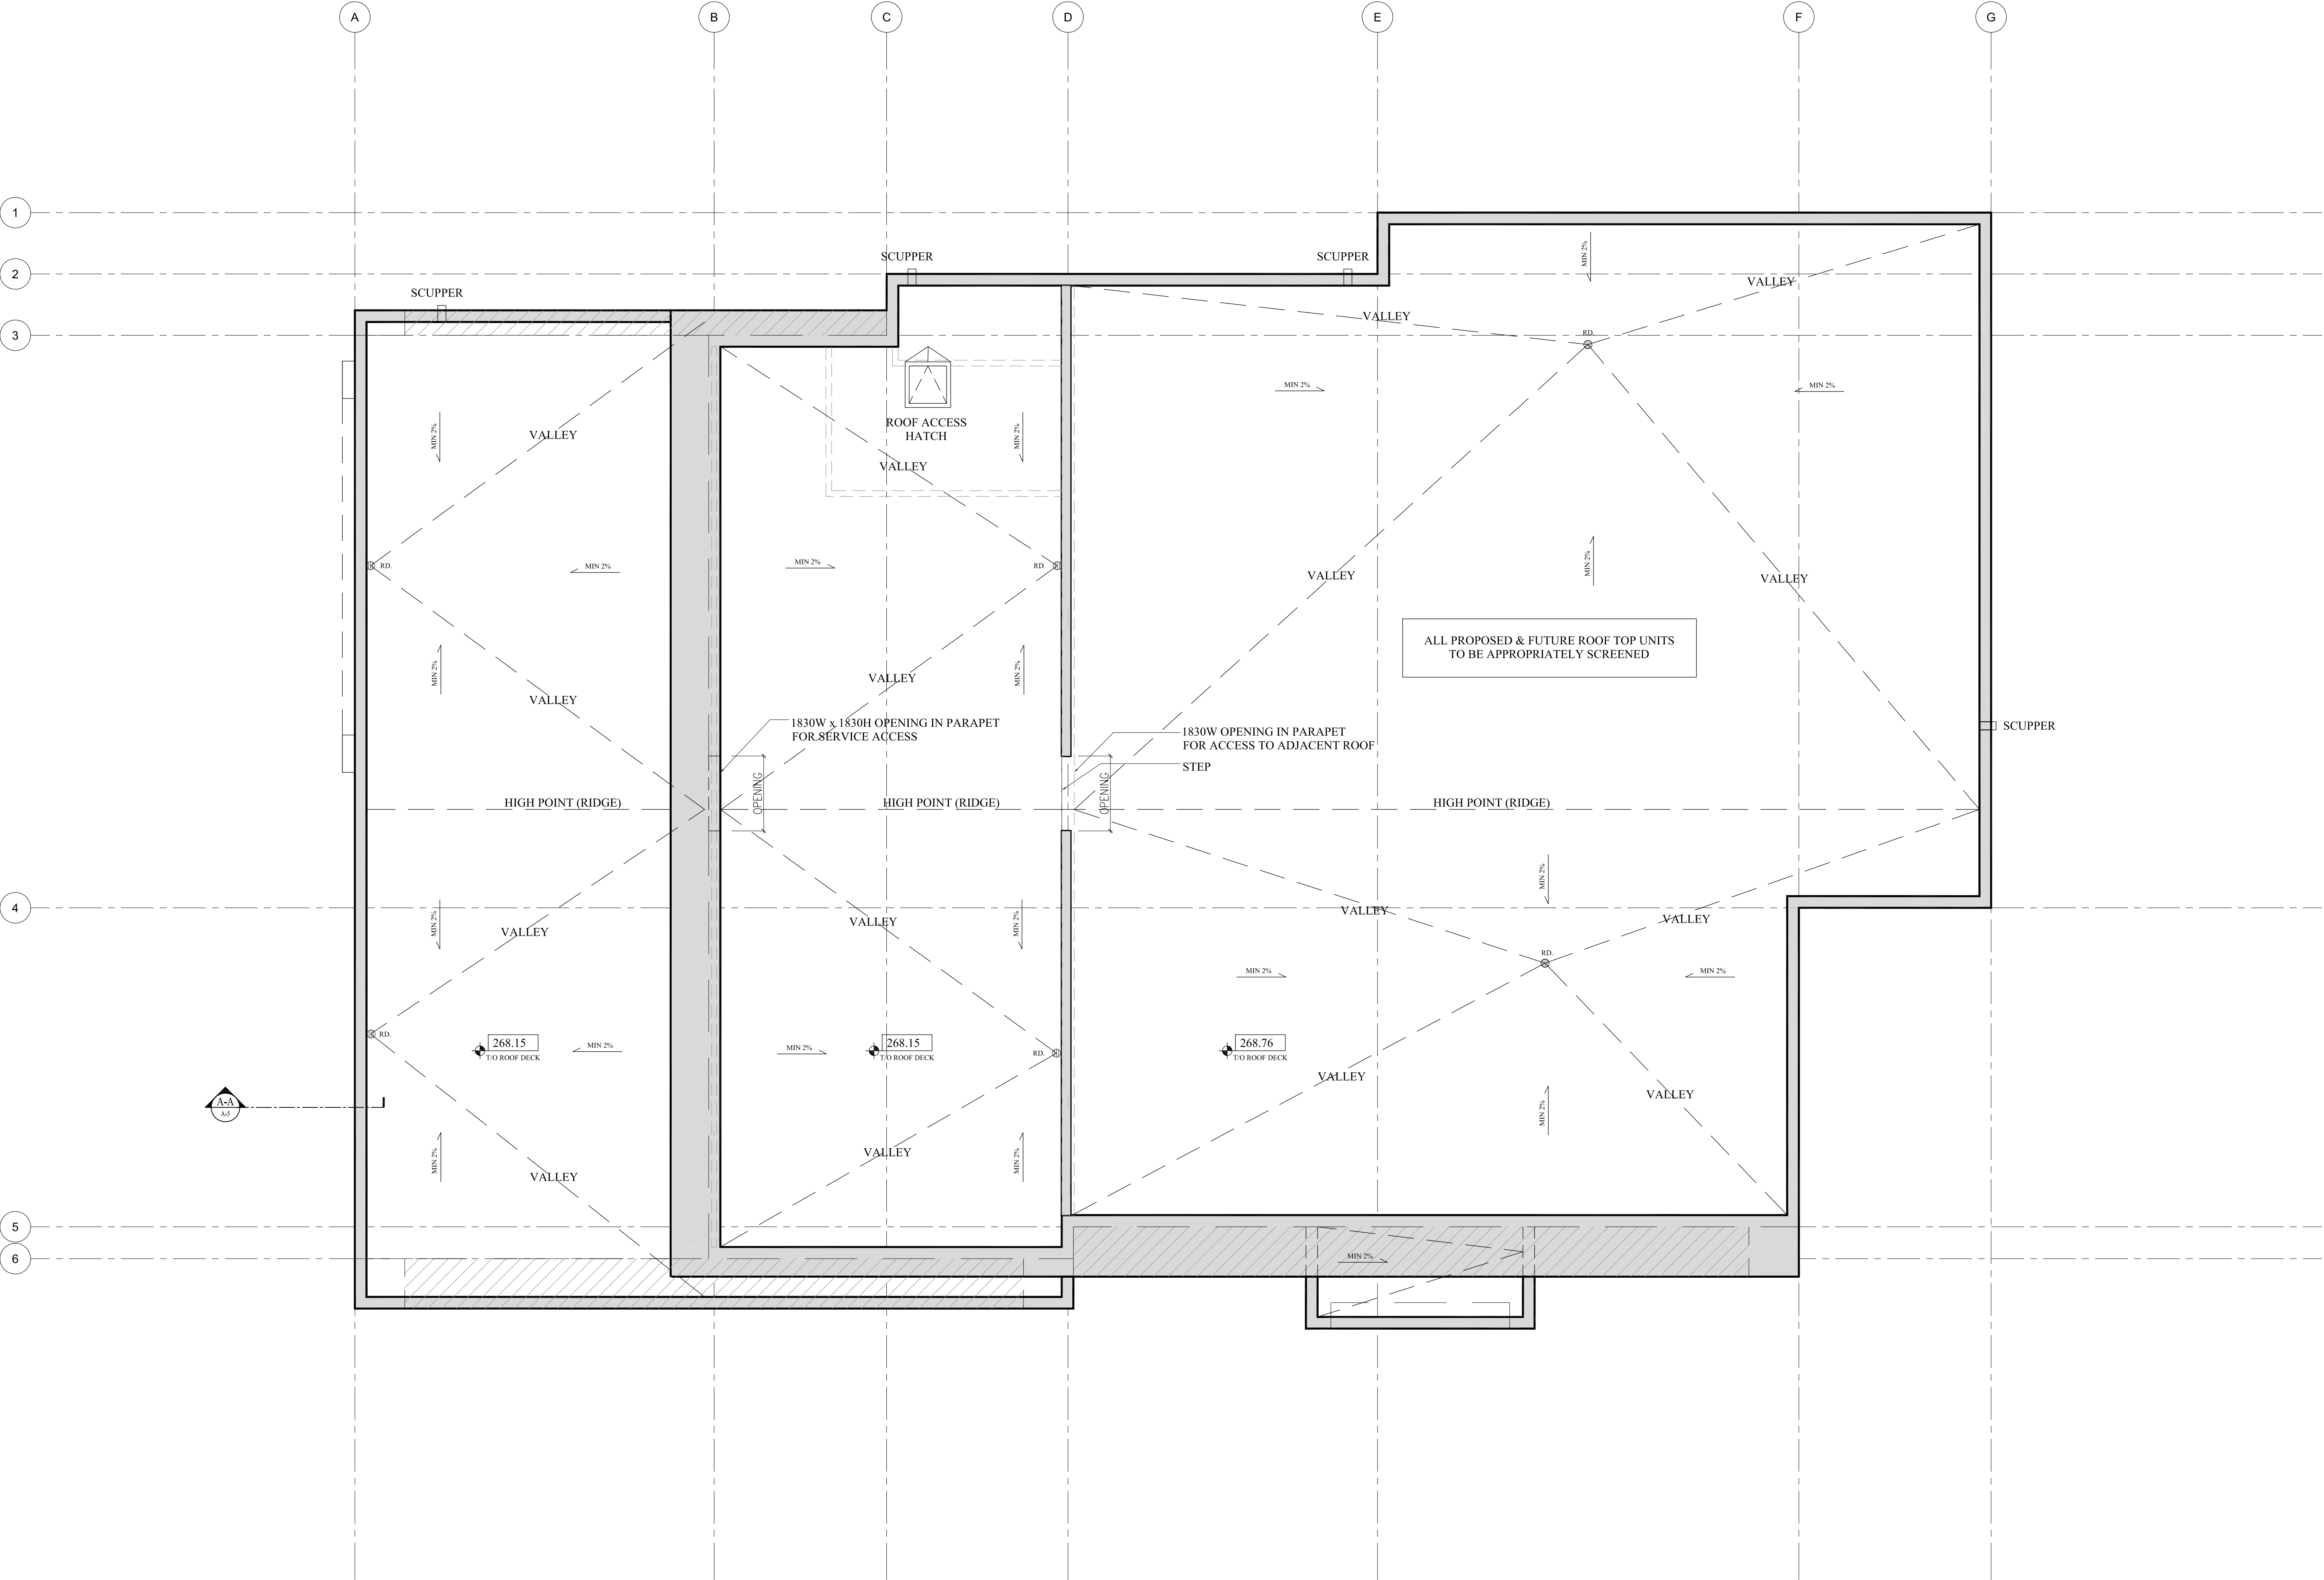

ROOF PLAN
SCALE 1:75

The Architect does not retain the consultants and therefore is not responsible for the accuracy of survey, structural, mechanical, electrical, etc. engineering information shown on the drawing. Refer to the appropriate engineering drawings before proceeding with work.


Contractor shall verify and check all dimensions and conditions on site prior to starting any of the work and report any discrepancy to the Architect and consultants before proceeding. Construction must conform to all applicable Codes and Requirements of Authorities having Jurisdiction pertaining to this application.

No investigation has been undertaken or reported on by this office in regards to the environmental condition or pollution of this site.

This drawing is not to be scaled.

All dimensions and areas to be confirmed on site by Ontario Land Surveyor.

05	SEP. 18, 2020	FOR SITE PLAN APPROVAL RE-SUBM.	SZ
04	SEP. 10, 2020	FOR CLIENT APPROVAL	SZ
03	MAY. 13, 2020	FOR SITE PLAN APPROVAL	SZ
02	MAY. 12, 2020	FOR CLIENT APPROVAL	SZ
01	MAY. 06, 2020	FOR REVIEW	SZ
no.	date	issued	by

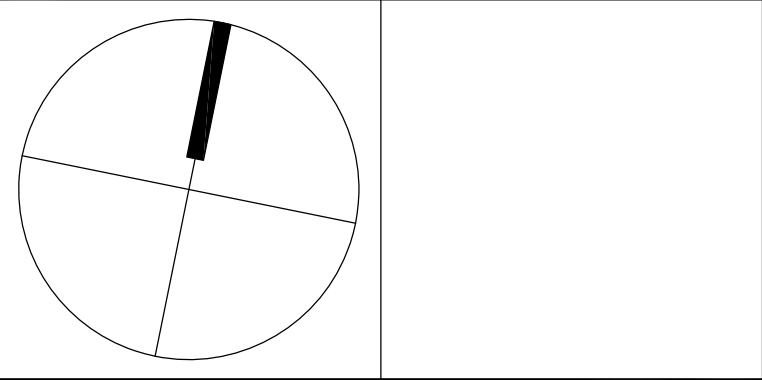

COPYRIGHT 2020 ZANJANI ARCHITECT INC.

PROJECT TITLE

**441 HURONIA RD.
COMMERCIAL
DEVELOPMENT**

441 HURONIA RD., BARRIE, ON

SHEET TITLE

ROOF PLAN

Zai. Zanjani Architect Inc. 15 Altonair Place, Suite 604, Markham, ON L3R 0E4 416-299-0000	DATE Dec. 2019
	DATE PLOTTED Sep 18, 2020
	PROJECT NO. 19118
DRAWN BY SZ	CHECKED BY SZ
DRAWING NO. A3	
SCALE 1:75	

All dimensions and areas to be confirmed on site by Ontario Land Surveyor.



 Zai. zanjani Architect Inc. 12 Westview Avenue, Suite 100A, Westview, ON L3R 0V6 www.zanjaniarchitect.com Telephone: (905) 971-0020	DATE Dec. 2019
	DATE PLOTTED Sep 18, 2020
	PROJECT NO. 19118
DRAWN BY SZ	CHECKED BY SZ
SCALE 1:75	DRAWING NO. A4-1

 Zanjani Architect Inc. 15 Millstone Pkwy. Suite 604, Norwalk, CT 06854 USA info@zanjanichicago.com Telephone: 917-717-0200	DATE Dec. 2019
	DATE PLOTTED Sep 18, 2020
PROJECT NO. 19118	
DRAWN BY SZ	CHECKED BY SZ
SCALE 1:75	DRAWING NO. A4-2





The Architect does not retain the consultants and therefore is not responsible for the accuracy of survey, structural, mechanical, electrical, etc. engineering information shown on the drawing. Refer to the appropriate engineering drawings before proceeding with work.

Contractor shall verify and check all dimensions and conditions on site prior to starting any of the work and report any discrepancy to the Architect and consultants before proceeding. Construction must conform to all applicable Codes and Requirements of Authorities having Jurisdiction pertaining to this application.

No investigation has been undertaken or reported on by this office in regards to the environmental condition or pollution of this site.

This drawing is not to be scaled.

All dimensions and areas to be confirmed on site by Ontario Land Surveyor.

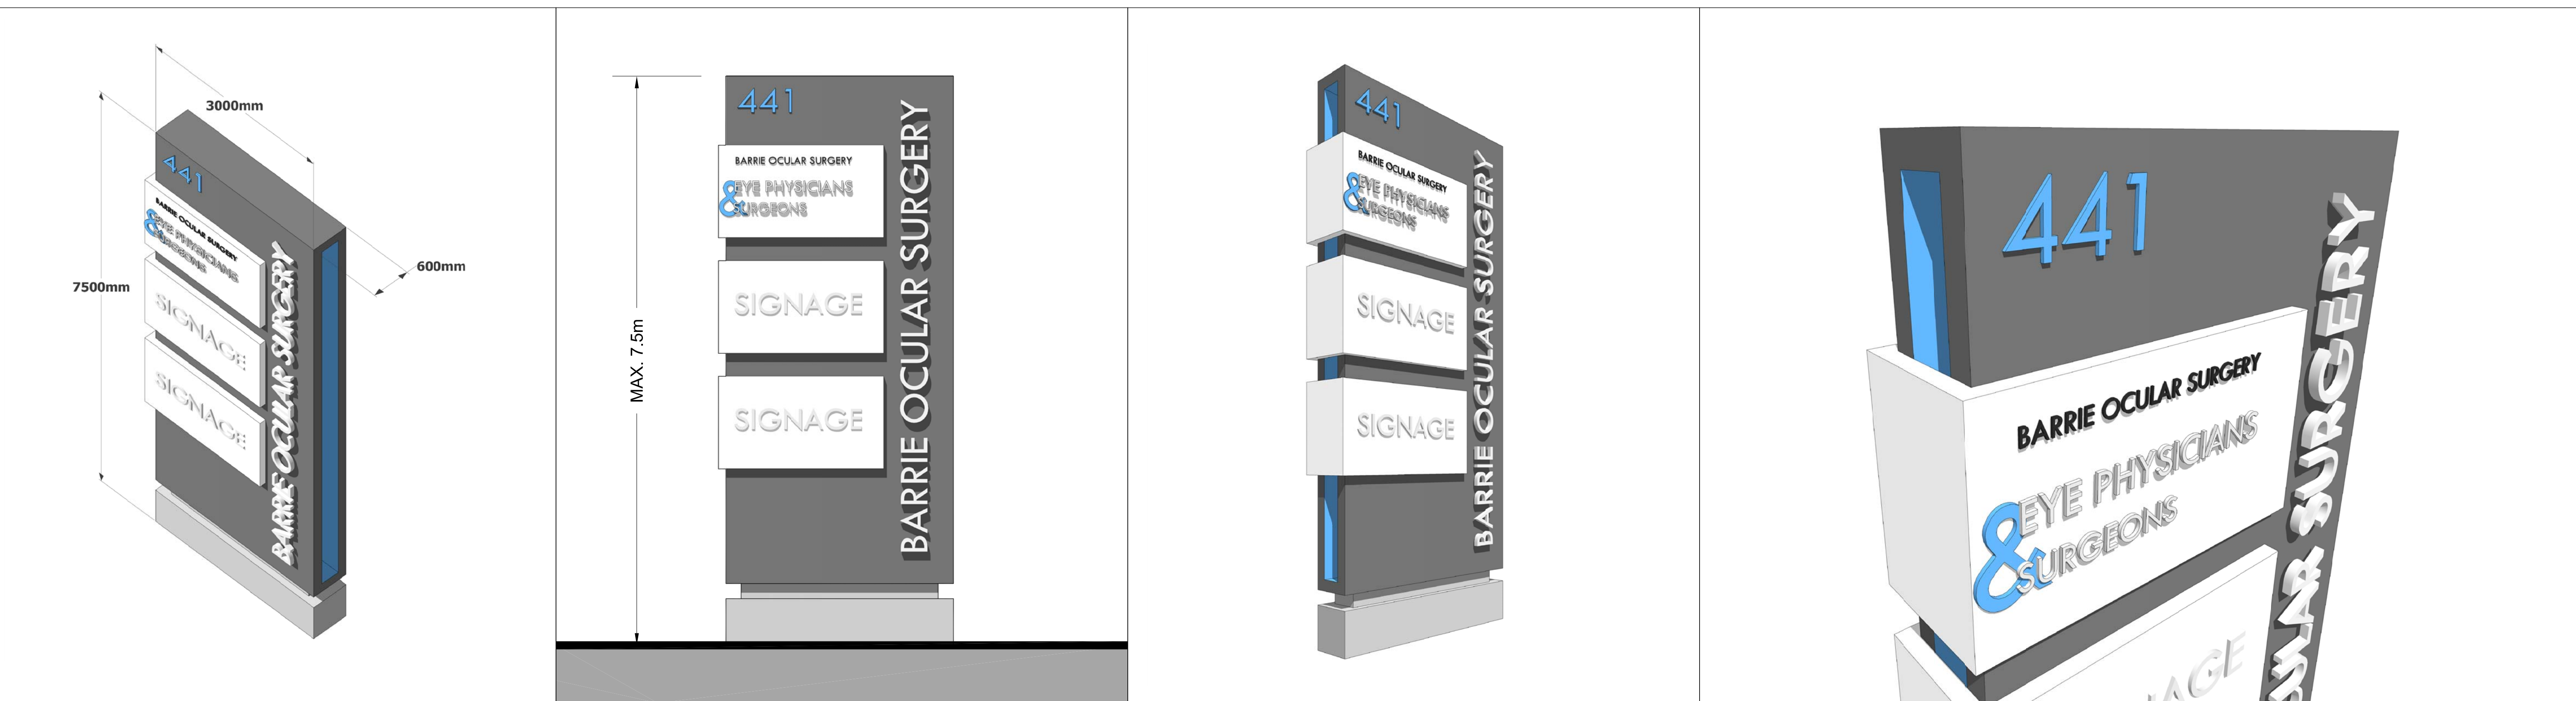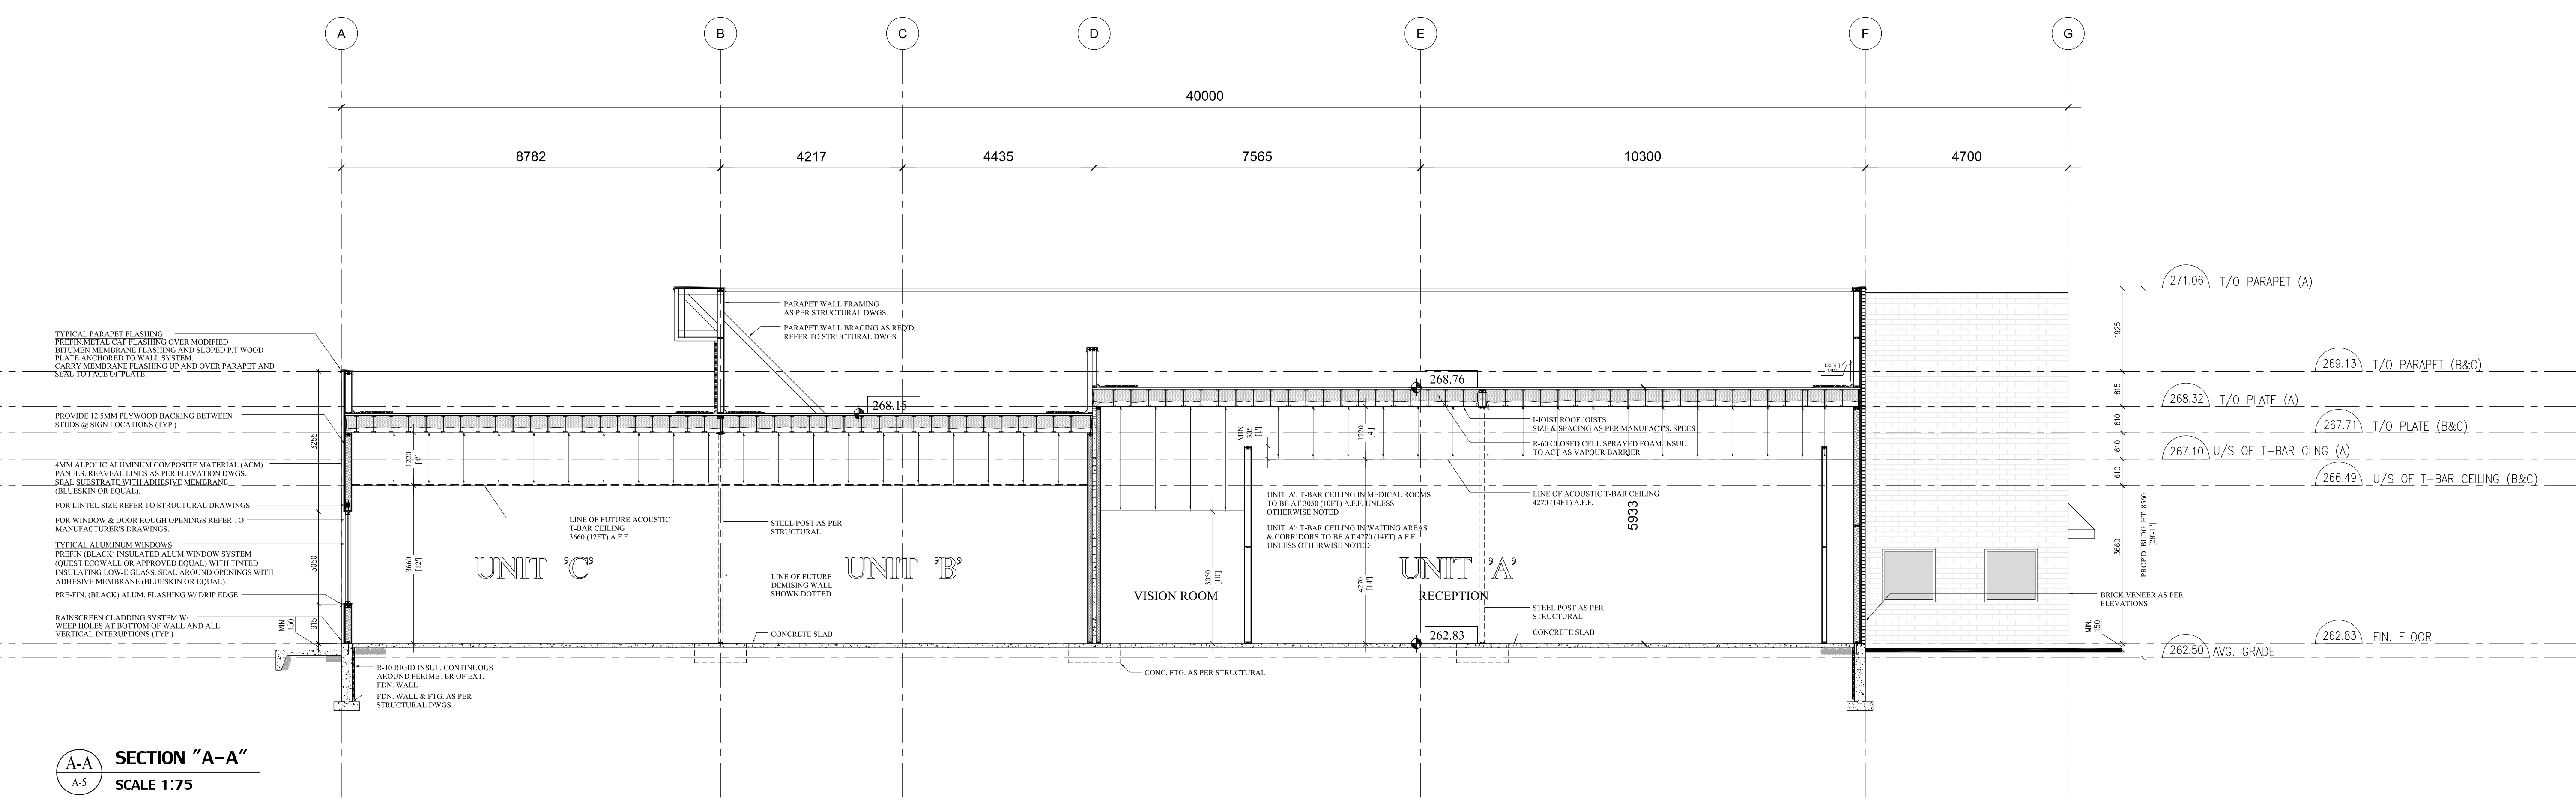

PYLON SIGN | AXO
SCALE: N.T.S.

PYLON SIGN | FRONT (SOUTH) VIEW
SCALE: N.T.S.

PYLON SIGN | PERSPECTIVE
SCALE: N.T.S.

PYLON SIGN | DETAIL
SCALE: N.T.S.

PROJECT TITLE		
441 HURONIA RD. COMMERCIAL DEVELOPMENT		
441 HURONIA RD., BARRIE, ON		
SHEET TITLE		
BUILDING SECTION PYLON SIGN		
Zai. Zanjani Architect Inc. 15 Huronia Plaza, Suite 604, Markham, ON L3R 0A4 416-947-0000 info@zanjaniarchitect.com	DATE Dec. 2019	
	DATE PLOTTED Sep 18, 2020	
	PROJECT NO. 19118	
DRAWN BY SZ	CHECKED BY SZ	DRAWING NO. A5
SCALE 1:75		