



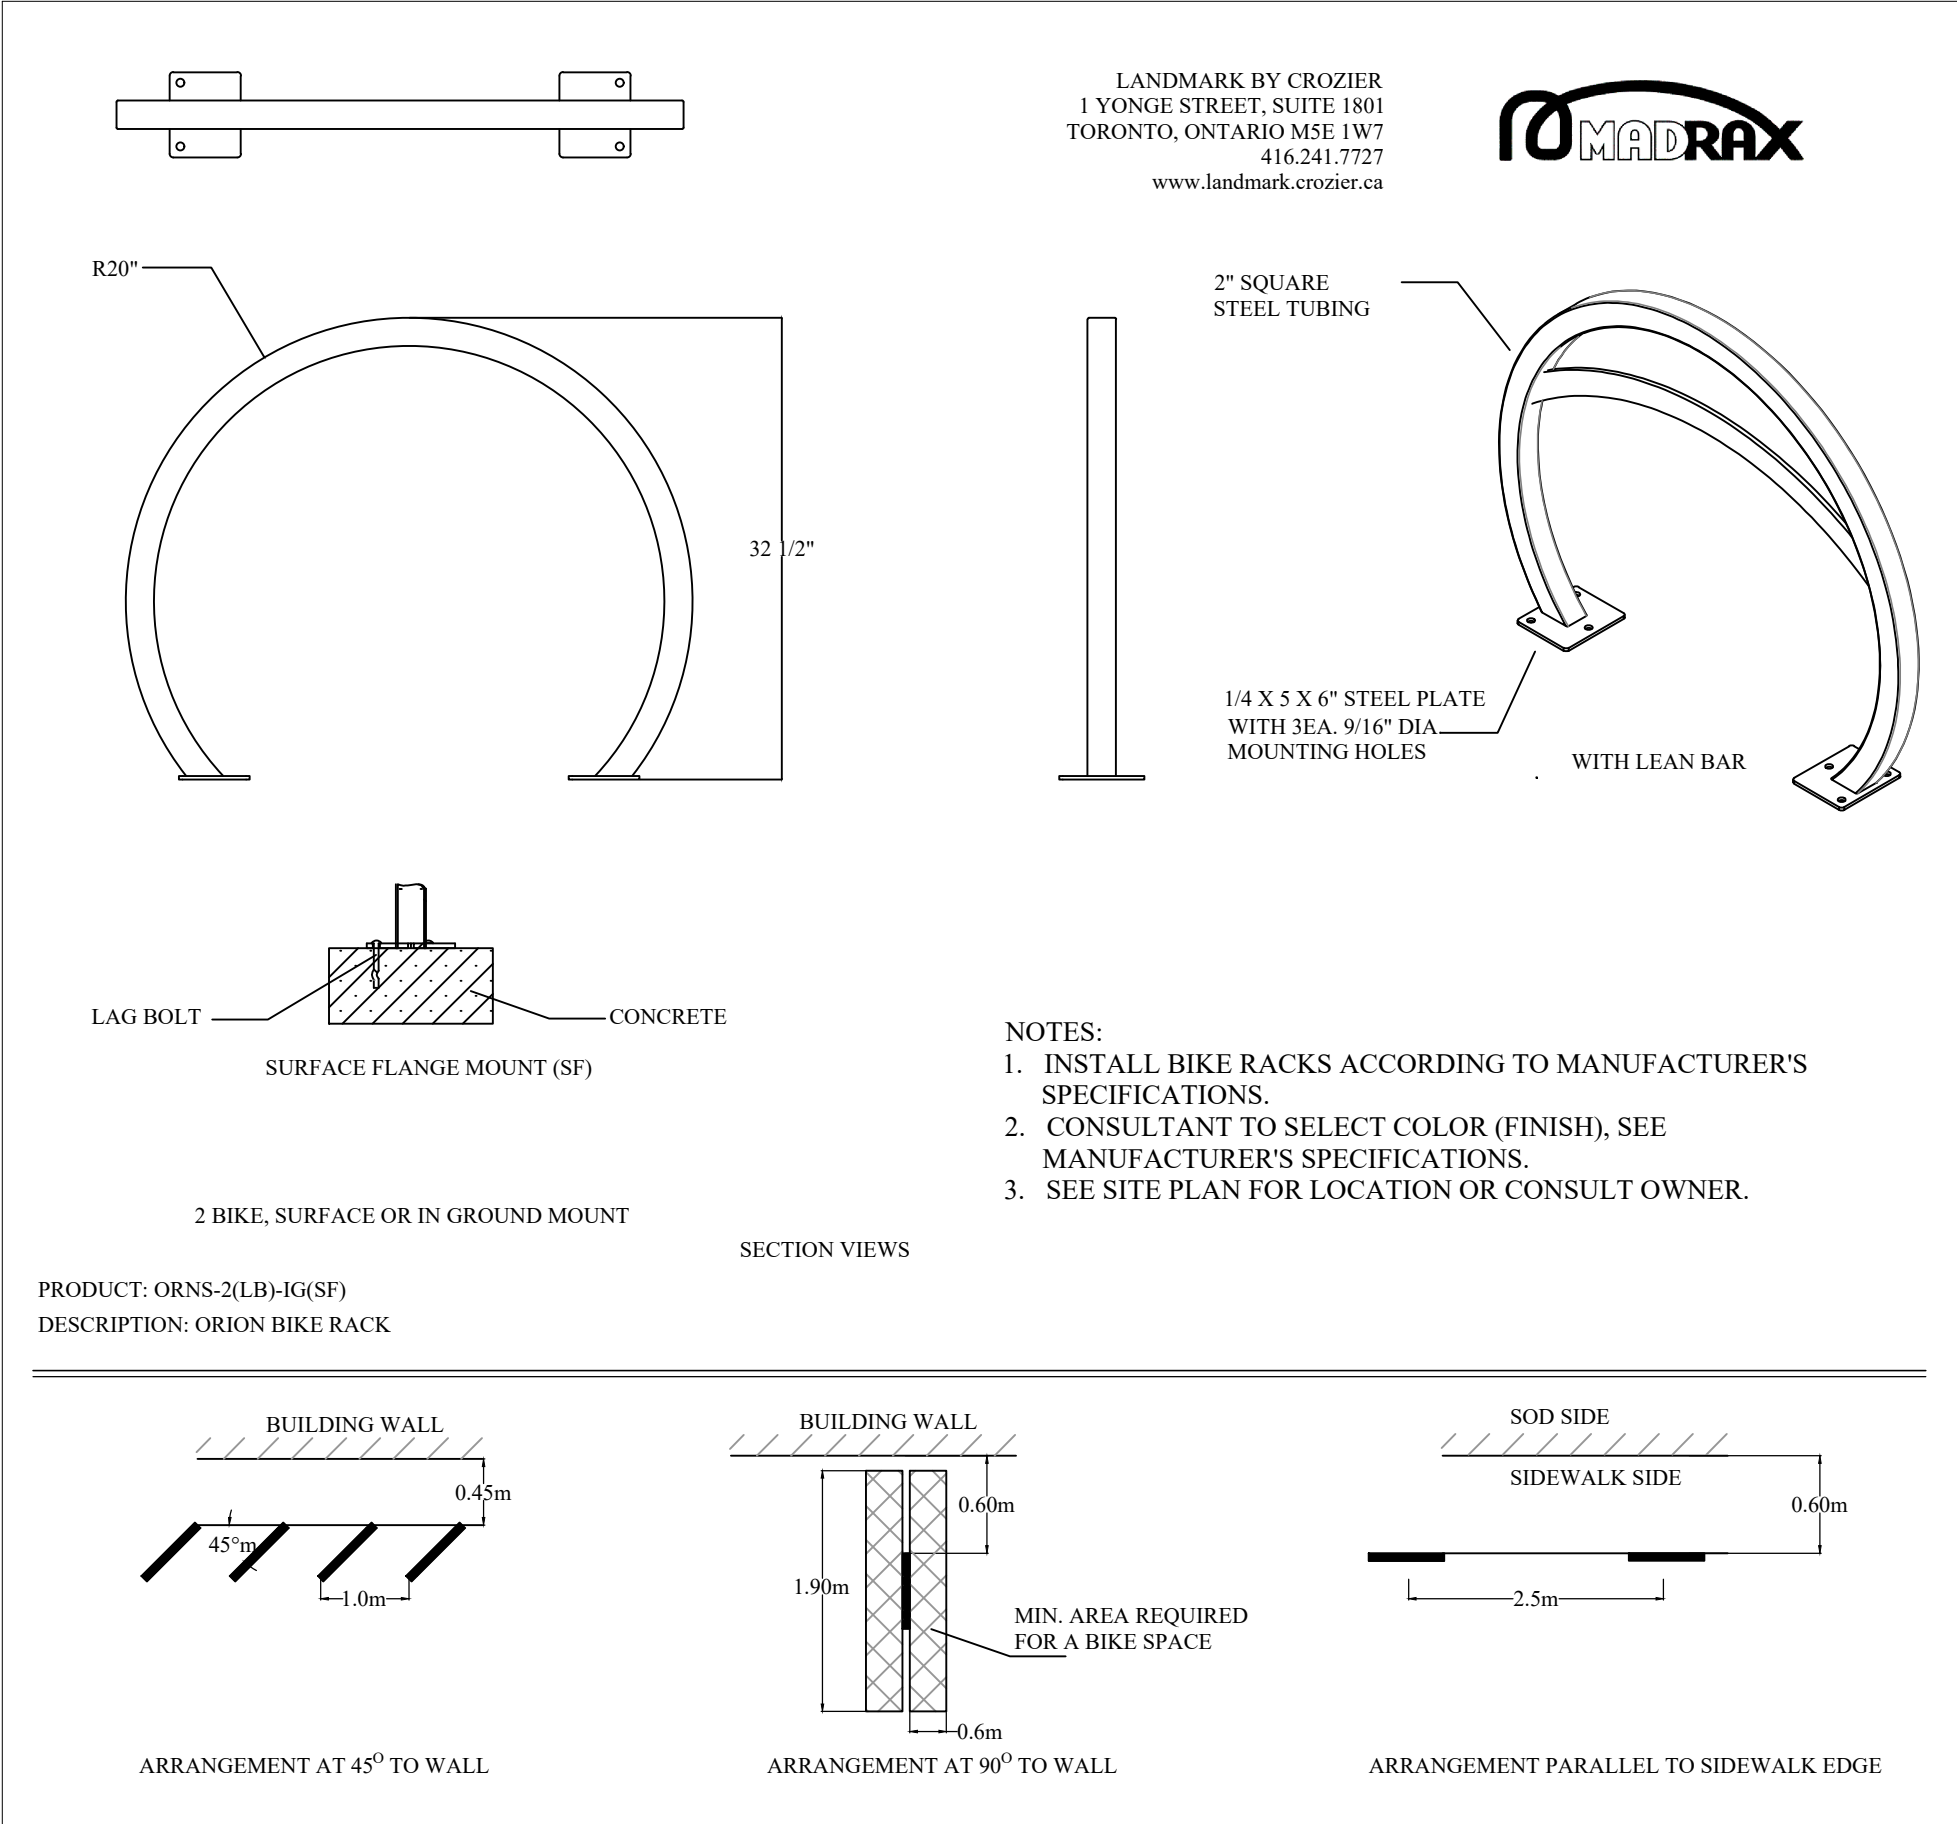

BIKE RACK DETAIL

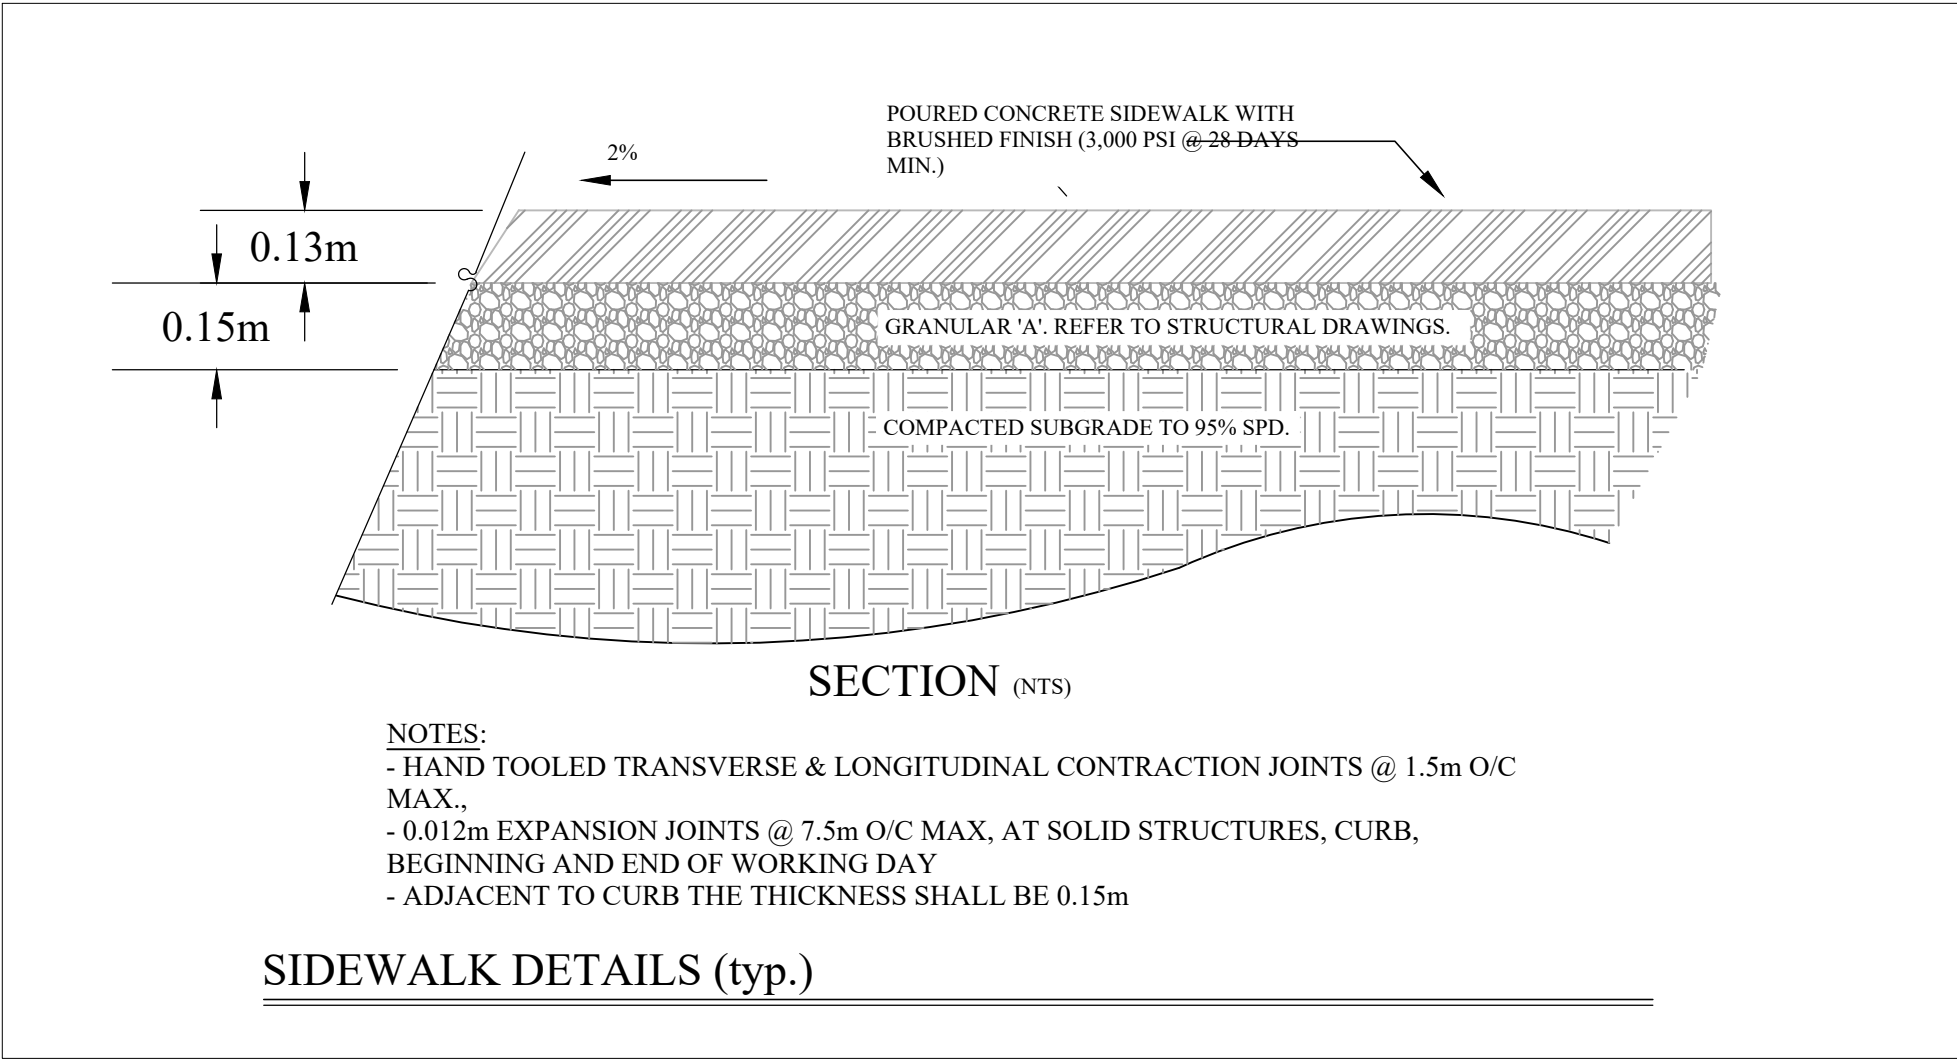

MAGLIN MLWR400-25 Trash Container

SITE FURNITURE

MATERIALS
The MLWR400-25 Trash Container frame is constructed using H.S. steel tube. The sides are constructed with, lasered steel panels. A 25 gallon commercial grade plastic liner and metal lid are provided.

DIMENSIONS
MLWR400-25-M MLWR400-25-W MLWR400-25-PC(X)
MLWR400-25-R(X)
Height: 30.00" (76.2cm)
Width: 21.00" (53.3cm)
Depth: 21.00" (53.3cm)
WEIGHT
MLWR400-25-M: 127lbs (57kg.)

FINISHES
All steel components are protected with E-Coat Rust Proofing. The Maglin Powdercoat System provides a durable finish on all metal surfaces.





INSTALLATION
The MLWR400-25 Series Trash Containers are delivered pre-assembled. Holes (0.5") are provided in each mounting foot for securing to base.



MAGLIN BENCH LEXICON MODEL #LAYT_LXM1500-00037 WITH LEXICON, MODULE, TABLE STOOL, SQUARE, METAL, PART NO: LXM1500-MSS-MP



MAGLIN BENCH LEXICON MODEL #LAYT_LXM1500-00035 WITH LEXICON, MODULE, TABLE STOOL, SQUARE, METAL, PART NO: LXM1500-MSS-MP

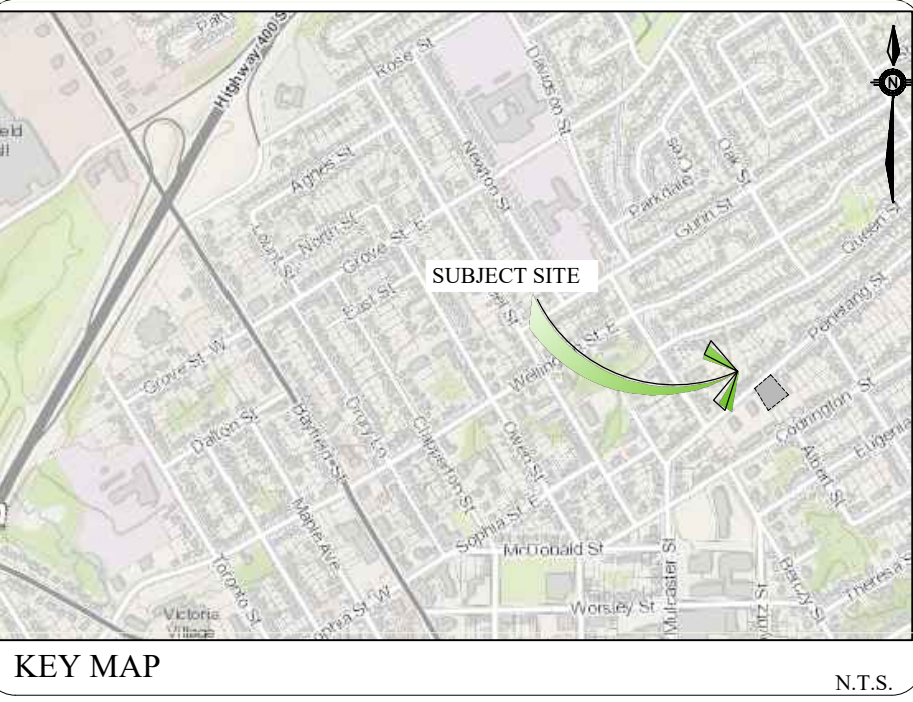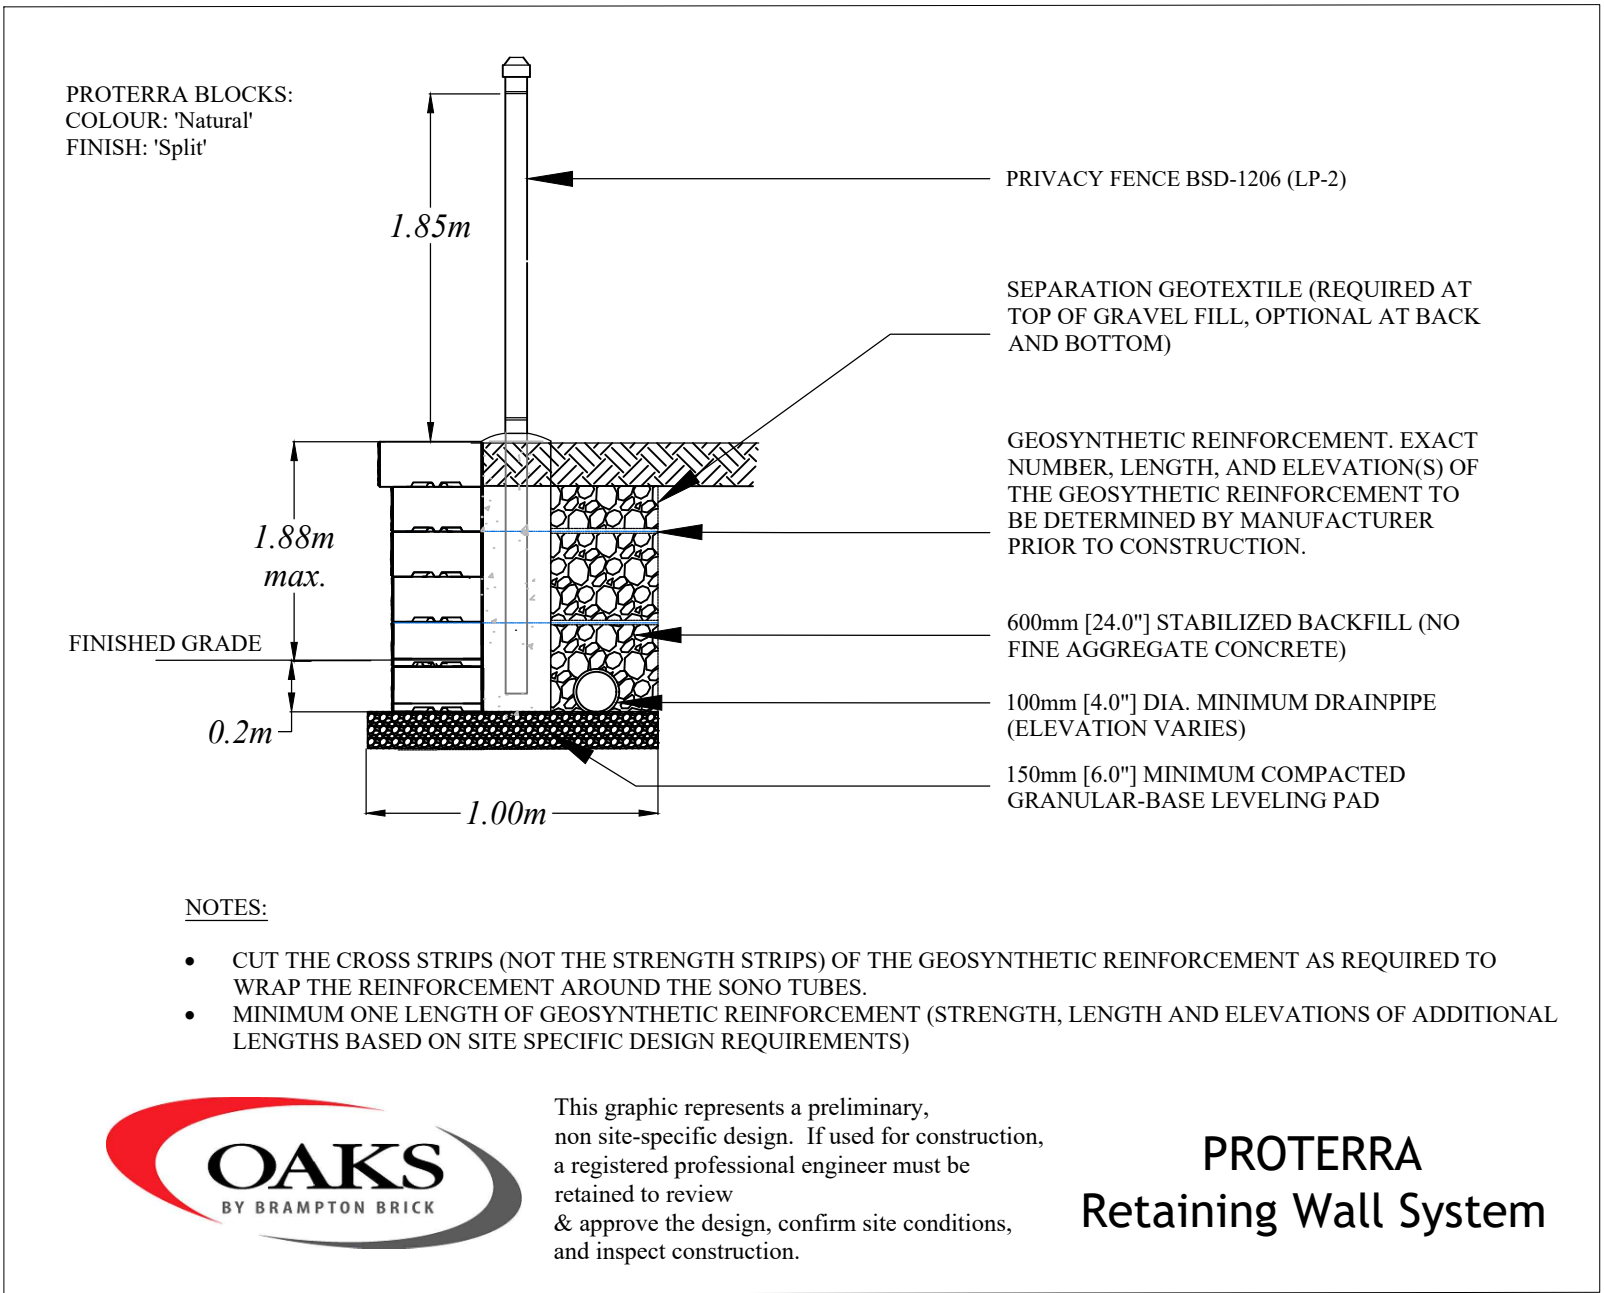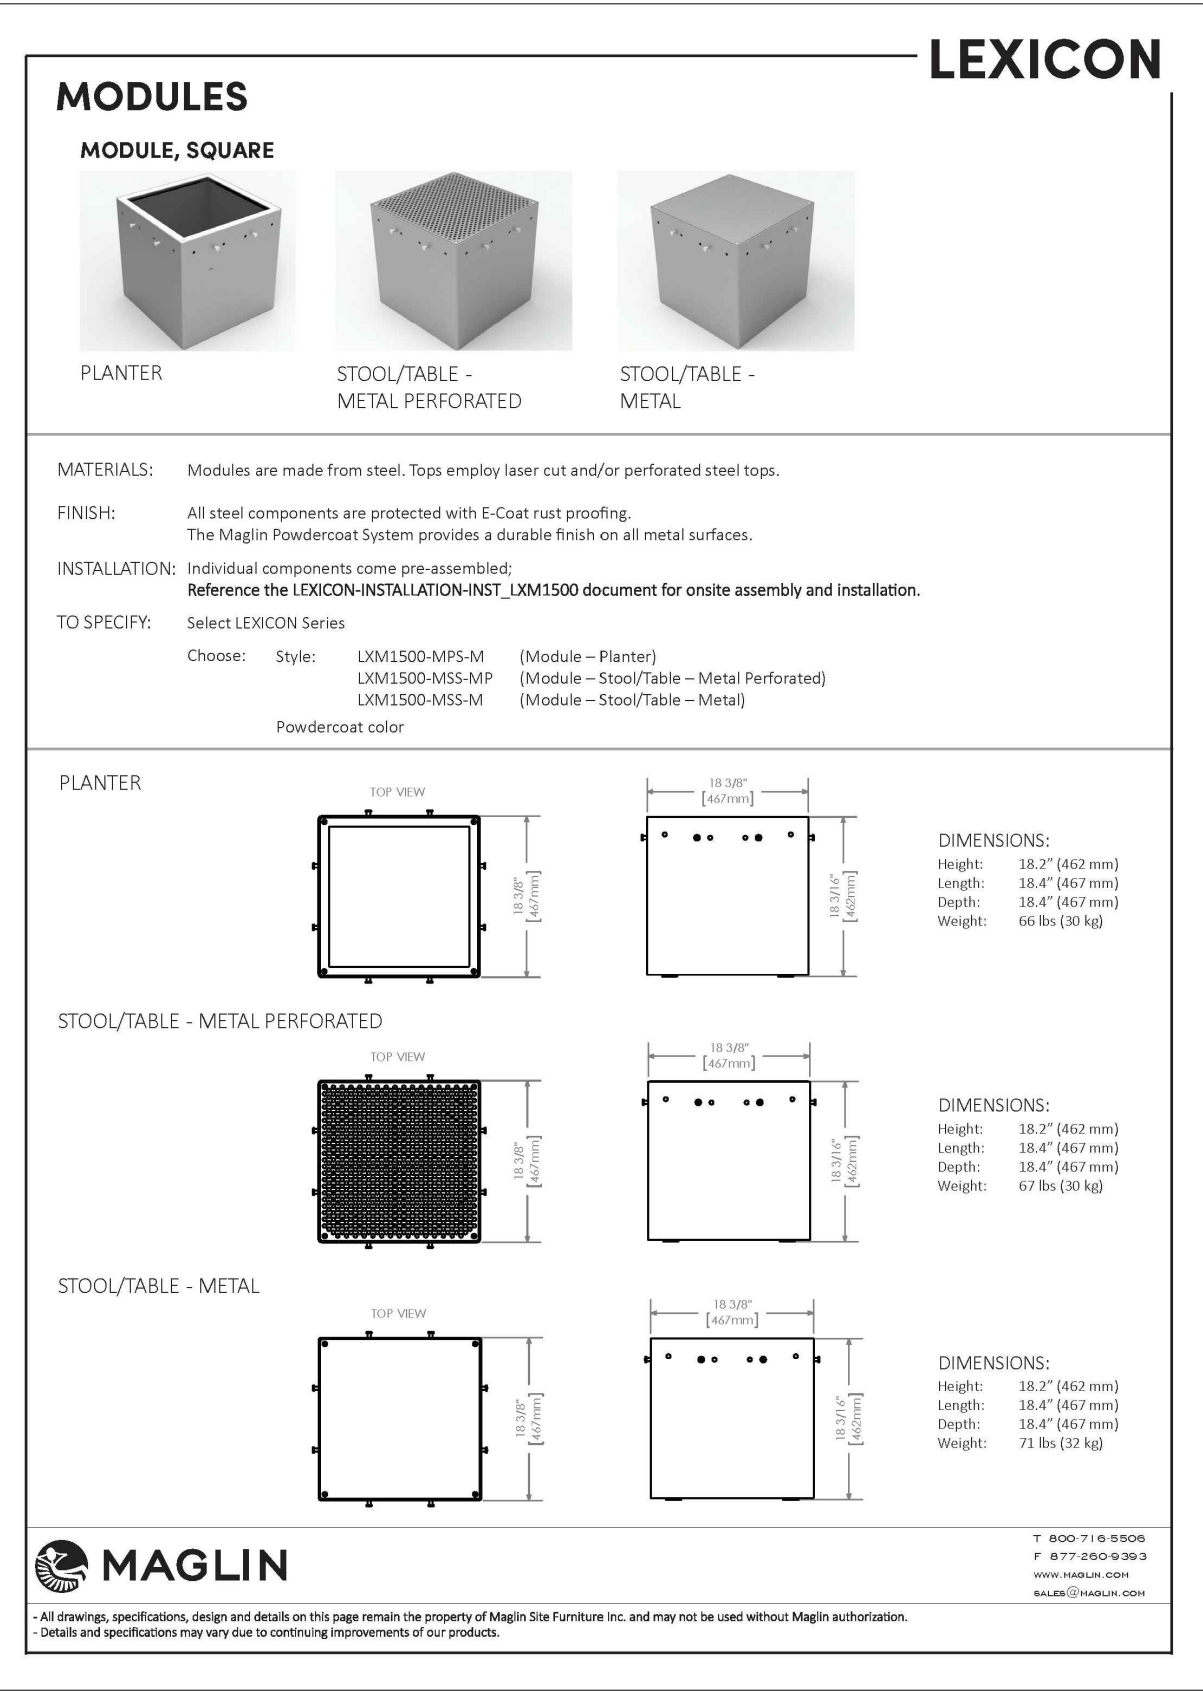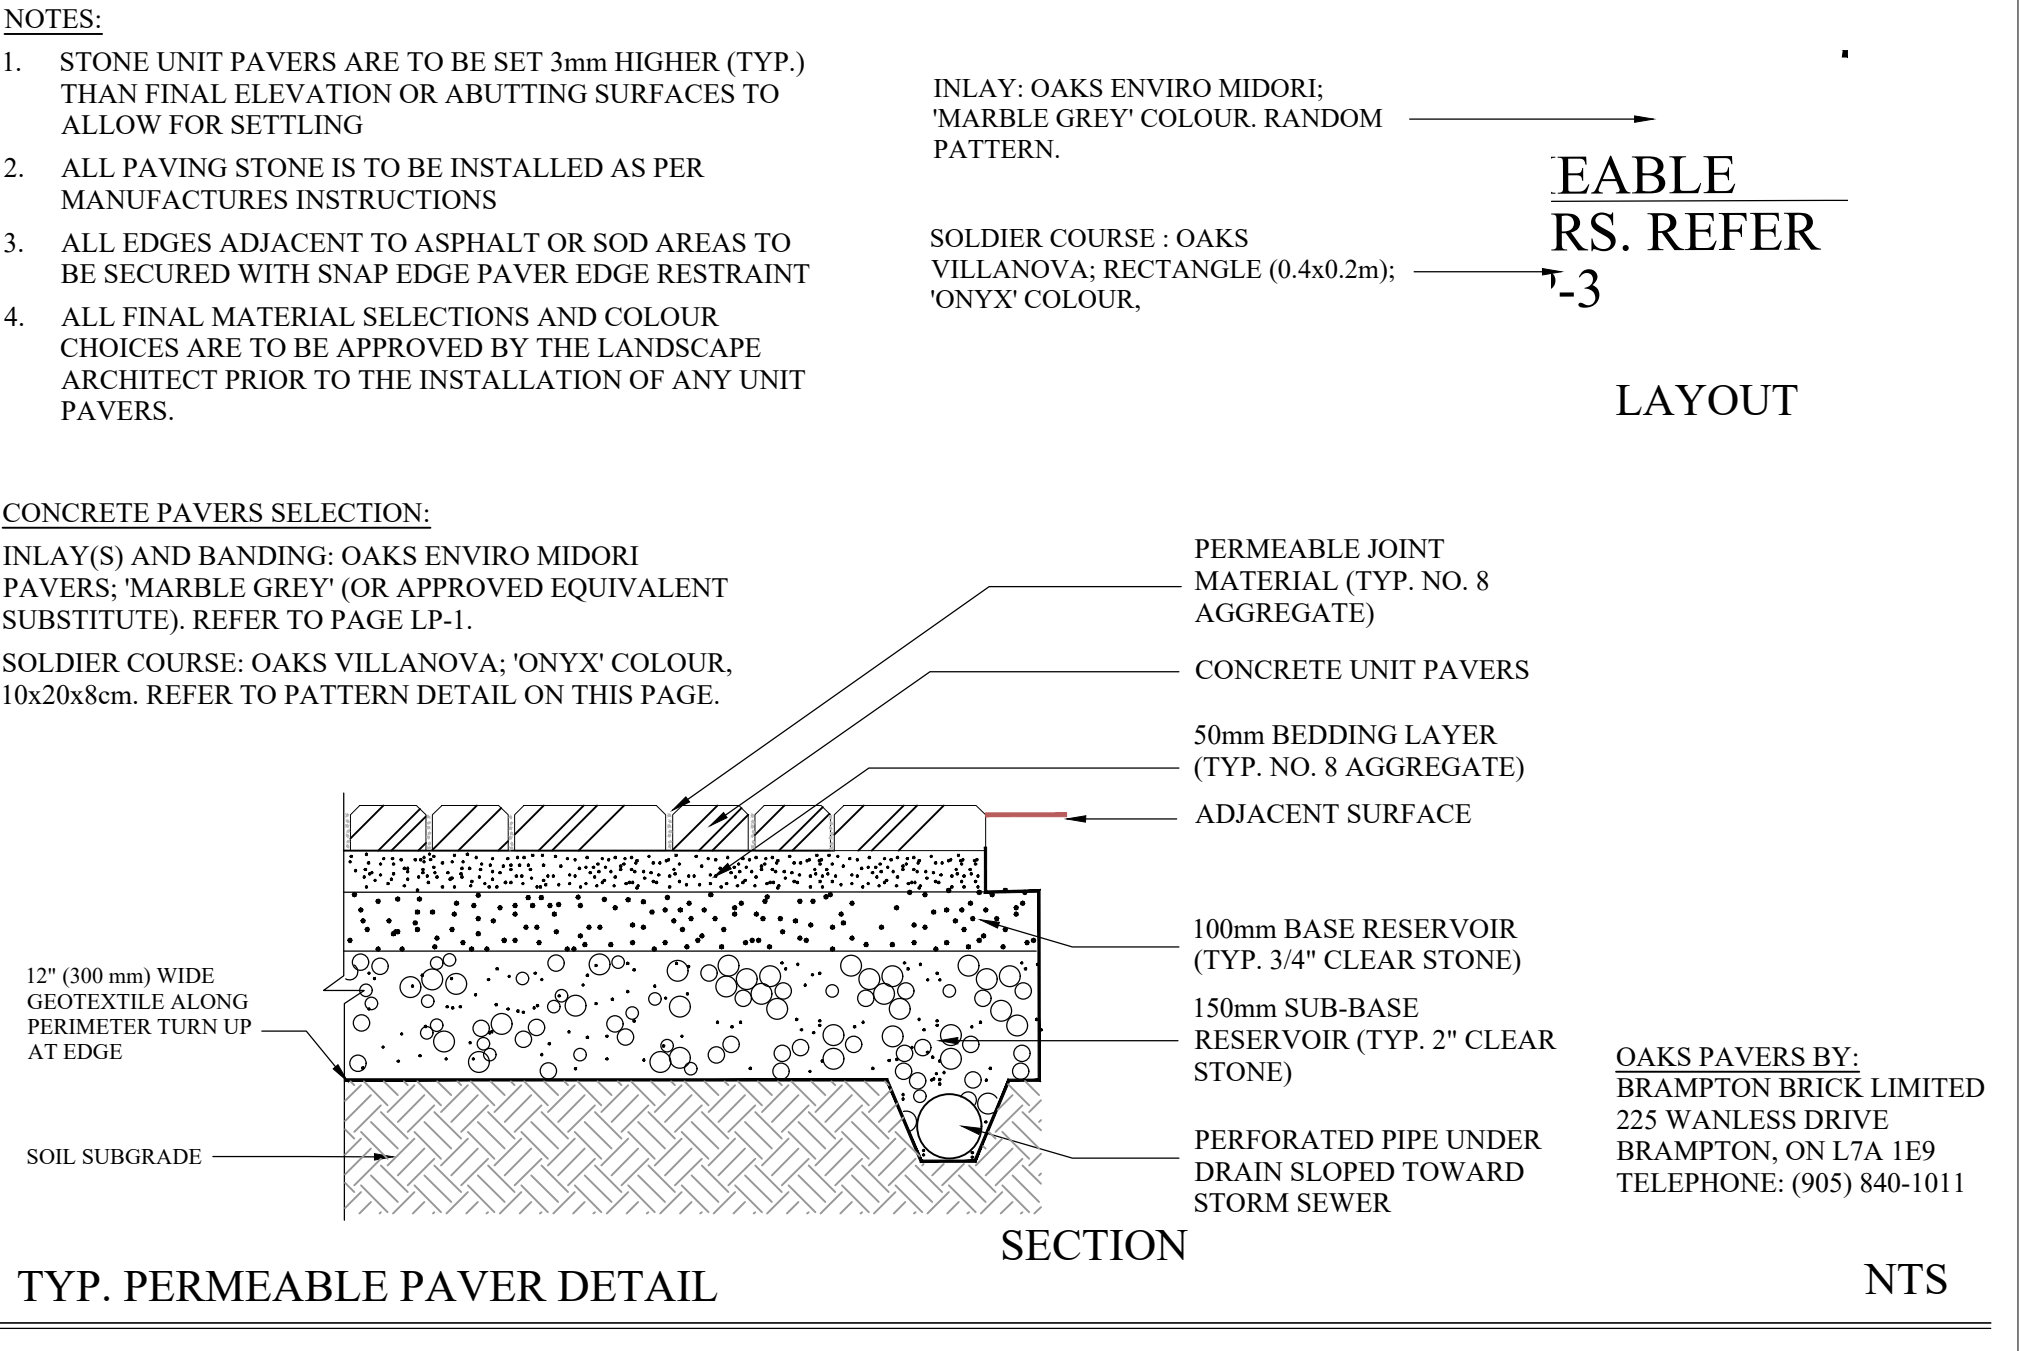

GENERAL NOTES

CONTRACTOR IS RESPONSIBLE FOR ALL LOCATES INCLUDING ALL UNDERGROUND SERVICES PRIOR TO ANY EXCAVATION OR INSTALLATIONS. THE CONTRACTOR IS REQUIRED TO NOTIFY THE VARIOUS UTILITY COMPANIES 48 HOURS PRIOR TO THE COMMENCEMENT OF ANY WORK.

ANY ACCOMPANYING DOCUMENTATION RELATING TO THE LANDSCAPE PLAN AND/OR PRESERVATION PLAN SUCH AS TENDER DOCUMENTS AND CHANGE NOTICES ARE TO BE ENDORSED BY JOHN D. BELL ASSOCIATES LIMITED PRIOR TO THE BEGINNING OF ANY SITE WORKS. IN THE EVENT THAT OF A DISCREPANCY THE DRAWING SHALL BE ASSUMED CORRECT.

IT IS THE RESPONSIBILITY OF THE PERSON OR PERSONS RESPONSIBLE FOR THE CONSTRUCTED WORKS TO NOTIFY THE LANDSCAPE ARCHITECT WHEN PREPARED FOR ANY REQUIRED INSPECTIONS AND SIGN OFFS.

SCHEDULED MEETINGS SHALL TAKE PLACE AT THE CLOSEST MUTUALLY CONVENIENT TIME.

No.	REVISION	DATE	APRVD.
1.	CLIENT REVIEW	NOV.15.2017	KS
2.	SITE PLAN APPROVAL SUBMISSION	MAR.13.2018	KS
3.	AS PER REVISED SITE PLAN	SEPT.10.2018	ST
4.	AS PER REVISED SITE PLAN	OCT.30.2018	MC
5.	AS PER REVISED SITE PLAN	MAR.19.2019	MC
6.	AS PER REVISED SITE PLAN	MAY.2.2019	MC
7.	SUBMISSION TO THE CITY OF BARRIE	SEPT.3.2019	MC
8.	SECOND SUBMISSION TO THE CITY OF BARRIE	NOV.22.2019	MC

BASE INFORMATION PROVIDED BY: Lagan Land Surveying Inc. 80 King Street East, Unit 204, Stoney Creek, ON Phone: 905-662-8999	BASE PLAN REVISED: November 2017
ALL DRAWINGS AND SPECIFICATIONS ARE INSTRUMENTS OF SERVICE AND ARE THE PROPERTY OF JOHN D. BELL ASSOCIATES LIMITED. DRAWINGS ARE NOT TO BE MODIFIED AND/OR REPRODUCED WITHOUT THE WRITTEN CONSENT OF JOHN D. BELL ASSOCIATES LIMITED. REPRODUCTION OF DRAWINGS IN ANY FORM WITHOUT THE CONSENT OF JOHN D. BELL ASSOCIATES LIMITED Voids THE DRAWING AT WHICH TIME JOHN D. BELL ASSOCIATES LIMITED ACCEPTS NO LIABILITY FOR THE DRAWING CONTENT OR WORKS RESULTING FROM SAID REPRODUCTION.	
DRAWINGS MAY BE REPRODUCED BY MUNICIPAL AND GOVERNMENT AGENCIES RESPONSIBLE FOR APPROVALS FOR THEIR OWN USE. JOHN D. BELL ASSOCIATES RESERVES THE RIGHT TO WITHDRAW ANY DRAWINGS FROM GOVERNMENT OR MUNICIPAL AGENCIES WHETHER APPROVED OR NOT IN THE EVENT THAT ACCOUNTS ARE NOT SETTLED OR REMAIN OUTSTANDING.	
IT IS THE RESPONSIBILITY OF THE CONTRACTOR TO VERIFY ALL DIMENSIONS ON THE SITE AND REPORT ANY DISCREPANCIES OR VARIATIONS FROM THE SUPPLIED INFORMATION TO THE LANDSCAPE ARCHITECT WITH THE PROJECT. JOHN D. BELL ASSOCIATES LIMITED IS NOT RESPONSIBLE FOR THE ACCURACY OF SURVEY, ARCHITECTURAL, MECHANICAL, ENGINEERING OR ELECTRICAL INFORMATION SHOWN ON THE DRAWING. FOR FURTHER INFORMATION REFER TO APPROPRIATE SURVEY, ARCHITECTURAL, MECHANICAL, ENGINEERING OR ELECTRICAL DRAWINGS PRIOR TO PROCEEDING WITH ANY WORKS.	
THIS DRAWING IS NOT TO BE SCALED.	
THIS DRAWING IS NOT TO BE USED FOR CONSTRUCTION UNLESS IT HAS BEEN SIGNED AND DATED BY THE LANDSCAPE ARCHITECT.	
FOR SITE PLAN APPROVAL ONLY (NOT FOR CONSTRUCTION)	
SIGNED _____	DATE _____

DATE _____
PRINT NAME _____
SIGNED OWNER/CLIENT _____

CITY OF BARRIE	ACCEPTED
DATE _____	PRINT NAME _____
SIGNED _____	SIGNED OWNER/CLIENT _____

JOHN D. BELL ASSOCIATES LTD.	MEMBER
Urban Designers Landscape Architects Site Planners	LANDSCAPE ARCHITECTS STAMP STAMP AND SIGNATURE VOID IF REPRODUCED
274 Burton Ave., Suite 1201 Barrie, Ontario L4N 5W4	Fax: 705-722-5660 Tel: 705-722-6278

45-51 PENETANG STREET BARRIE, ONTARIO			
FURNITURE DETAILS			
SCALE: NTS	DATE: NOV. 5, 2017	DESIGNED BY: MC	REVIEWED BY: JDB
CITY FILE No. D28-017-2017	OUR FILE REF. # 1157A-17	DRAWN BY: MC	LP-3