



1 **ANGULAR PLANES @ FRONT WEST ELEVATION**
SCALE: 1:150




2 **ANGULAR PLANES @ SIDE SOUTH ELEVATION**
SCALE: 1:150

1. THIS DRAWING IS THE PROPERTY OF THE ARCHITECT AND MAY NOT BE USED IN WHOLE OR IN PART FOR ANY PROJECT OTHER THAN THAT DESIGNATED HEREIN.
2. DO NOT SCALE DRAWINGS.
3. CONTRACTOR TO VERIFY JOB SITE AND DRAWING DIMENSIONS AND CONDITIONS. REPORT ANY AND ALL DISCREPANCIES TO THE ARCHITECT PRIOR TO CONTRSTRUCTION.
4. ALL WORK MUST CONFORM TO THE LATEST LOCAL BUILDING CODE, LOCAL BY-LAWS AND NFPA 96.
5. THESE DRAWINGS ARE PROTECTED BY COPYRIGHT.
© NAYLOR ARCHITECT INC. 2015

REVISION:		
NO.	DATE	DESCRIPTION

ISSUED:		
TO	DATE	DESCRIPTION
CITY	OCT 17/19	FOR REVIEW

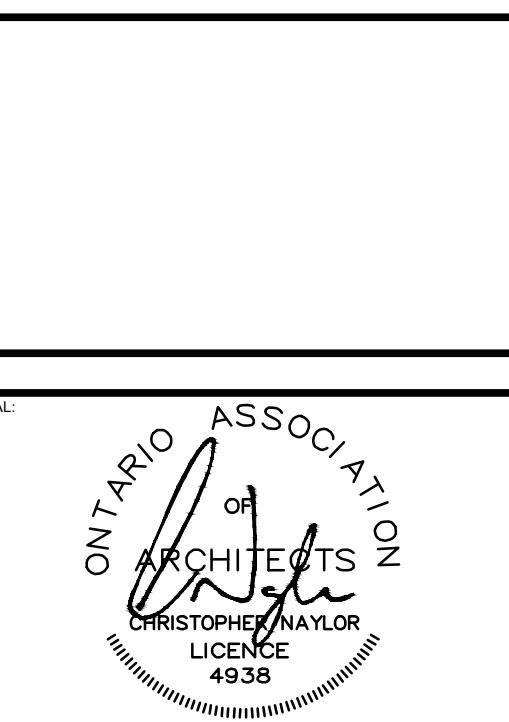

PROJECT:

PROPOSED APARTMENT BUILDING

481 YONGE STREET
BARRIE, ONTARIO

DRAWN: V.G.	DATE: AUG, 2019
CHECKED BY: C.N.	
SCALE: AS NOTED	PROJECT NO.: 19100
SHEET TITLE: ANGULAR PLANES	

REVISION NO.	SHEET NO.
	A3.3