


1 GROUND FLOOR PLAN
A100 1 : 150

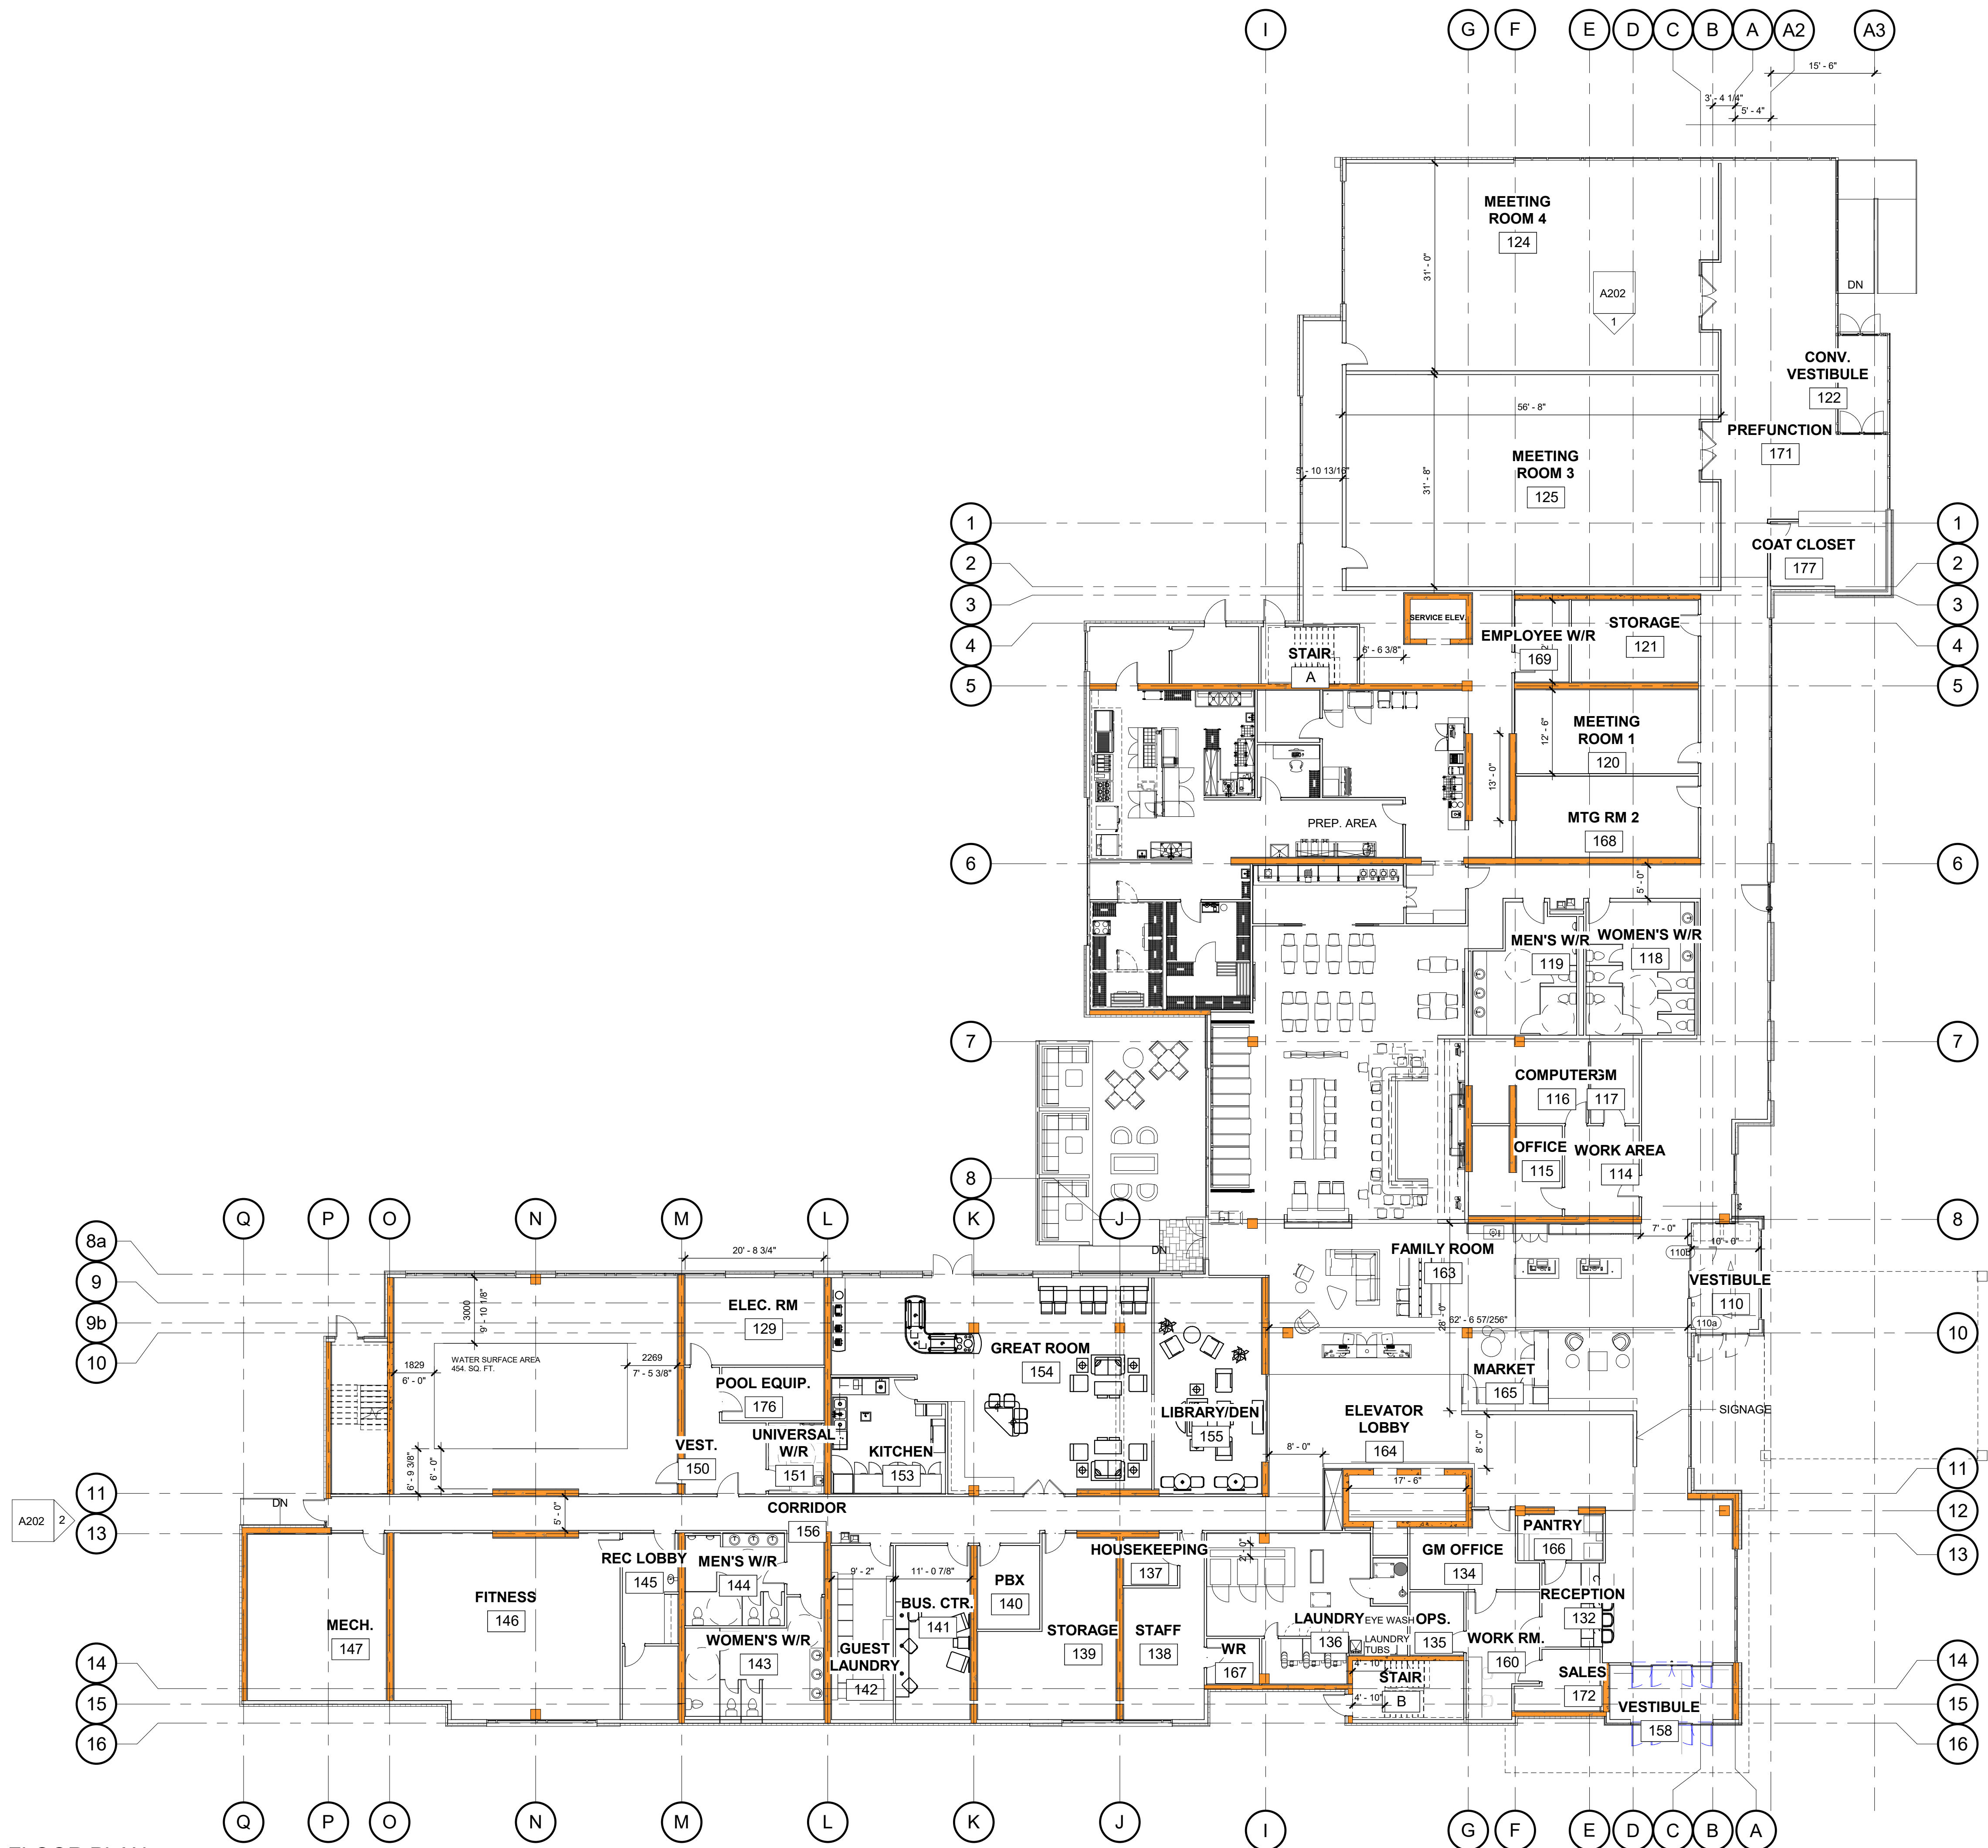


Chamberlain Architect
Services Limited
4671 Palladium Way (Unit 1)
Burlington, Ontario, L7M 0W9
CANADA
Phone: 905.631.7777
www.chamberlainIPD.com

NO.	ISSUED	DATE
1	SITE PLAN PRECONSULT	13 SEP 2019
2	SITE PLAN APPROVAL	15 APR 2019

DO NOT SCALE DRAWINGS. USE ONLY DRAWINGS
MARKED "ISSUED FOR CONSTRUCTION". VERIFY
CONFIGURATIONS AND DIMENSIONS ON SITE BEFORE
BEGINNING WORK. NOTIFY ARCHITECT IMMEDIATELY
OF ANY ERRORS, OMISSIONS OR DISCREPANCIES.

CHAMBERLAIN ARCHITECT SERVICES LIMITED AND
CHAMBERLAIN CONSTRUCTION SERVICES LIMITED
HAVE SIMILAR OWNERSHIP.

CHAMBERLAIN ARCHITECT SERVICES LIMITED
HAS COPYRIGHTED CONSTRUCTING A SUBSTANTIALLY
SIMILAR BUILDING WITHOUT PERMISSION MAY
INFRINGE THE COPYRIGHT OWNERS RIGHTS.
MAKING MINOR CHANGES TO PLANS DOES NOT
NECESSARILY AVOID COPYRIGHT INFRINGEMENT.
INNOCENT INFRINGEMENT IS NOT A DEFENSE TO
COPYRIGHT INFRINGEMENT. ©
SEAL

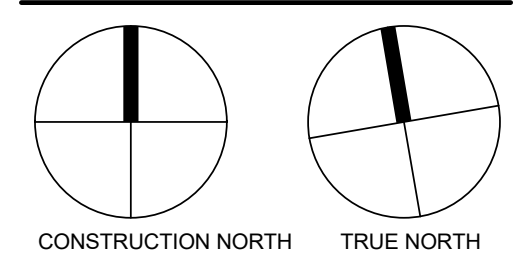

STAYBRIDGE /
HOLIDAY INN

MAPLE VIEW DR. E &
BAYVIEW DR. BARRIE, ON

SHEET NAME

GROUND FLOOR
PLAN

START DATE 04 March 2019

DRAWN BY Author

CHECKED BY Checker

SCALE 1 : 150

PROJECT NO. 118005

DRAWING

A100


C:\Users\jgall\Documents\118005 - Barrie Holiday Inn & Stay Bridge BUILDING (jgall) v1
4/16/2019 2:02:02 PM

NO.	ISSUED	DATE
1	SITE PLAN APPROVAL	15 APR 2019

DO NOT SCALE DRAWINGS. USE ONLY DRAWINGS
MARKED "ISSUED FOR CONSTRUCTION". VERIFY
CONFIGURATIONS AND DIMENSIONS ON SITE BEFORE
BEGINNING WORK. NOTIFY ARCHITECT IMMEDIATELY
OF ANY ERRORS, OMISSIONS OR DISCREPANCIES.

CHAMBERLAIN ARCHITECT SERVICES LIMITED AND
CHAMBERLAIN CONSTRUCTION SERVICES LIMITED
HAVE SIMILAR OWNERSHIP.

CHAMBERLAIN ARCHITECT SERVICES LIMITED
HAS COPYRIGHTED. CONSTRUCTING A SUBSTANTIALLY
SIMILAR BUILDING WITHOUT PERMISSION MAY
INFRINGE THE COPYRIGHT OWNERS RIGHTS.
MAKING MINOR CHANGES TO PLANS DOES NOT
NECESSARILY AVOID COPYRIGHT INFRINGEMENT.
INNOCENT INFRINGEMENT IS NOT A DEFENSE TO
COPYRIGHT INFRINGEMENT. ©
SEAL

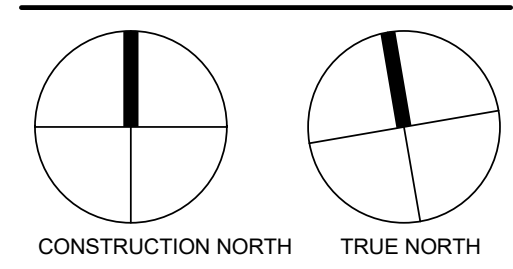

STAYBRIDGE / HOLIDAY INN

MAPLE VIEW DR. E &
BAYVIEW DR. BARRIE, ON


SHEET NAME

TYPICAL FLOOR PLAN

START DATE	04 March 2019
DRAWN BY	Author
CHECKED BY	Checker
SCALE	As indicated
PROJECT NO.	118005
DRAWING	

A102

ROOM MIX										
ROOM TYPE		GND	2ND	3RD	4TH	5TH	6TH	TOTAL	MIX %	TOTAL ACCESS.
HOLIDAY INN EXPRESS	KING	-	8	8	8	8	8	40	26.5%	-
	KING ACCESSIBLE	-	1	1	1	1	1	5	3%	3%
	QUEEN QUEEN	-	8	8	8	8	8	40	26.5%	-
	QUEEN QUEEN ACCESSIBLE	-	1	1	1	1	1	5	3%	3%
STAYBRIDGE	TWO BEDROOM KING & QUEEN QUEEN	-	1	1	1	1	1	5	3%	-
	ONE BEDROOM KING	-	1	1	1	1	1	5	3%	-
	ONE BEDROOM QUEEN QUEEN	-	5	5	5	5	5	25	16%	-
	ONE BEDROOM QUEEN QUEEN ACCESSIBLE	-	1	1	1	1	1	5	3%	3%
	STUDIO KING	-	4	4	4	4	4	20	13%	-
	STUDIO KING ACCESSIBLE	-	1	1	1	1	1	5	3%	3%
	TOTAL	-	31	31	31	31	31	155	100%	12%

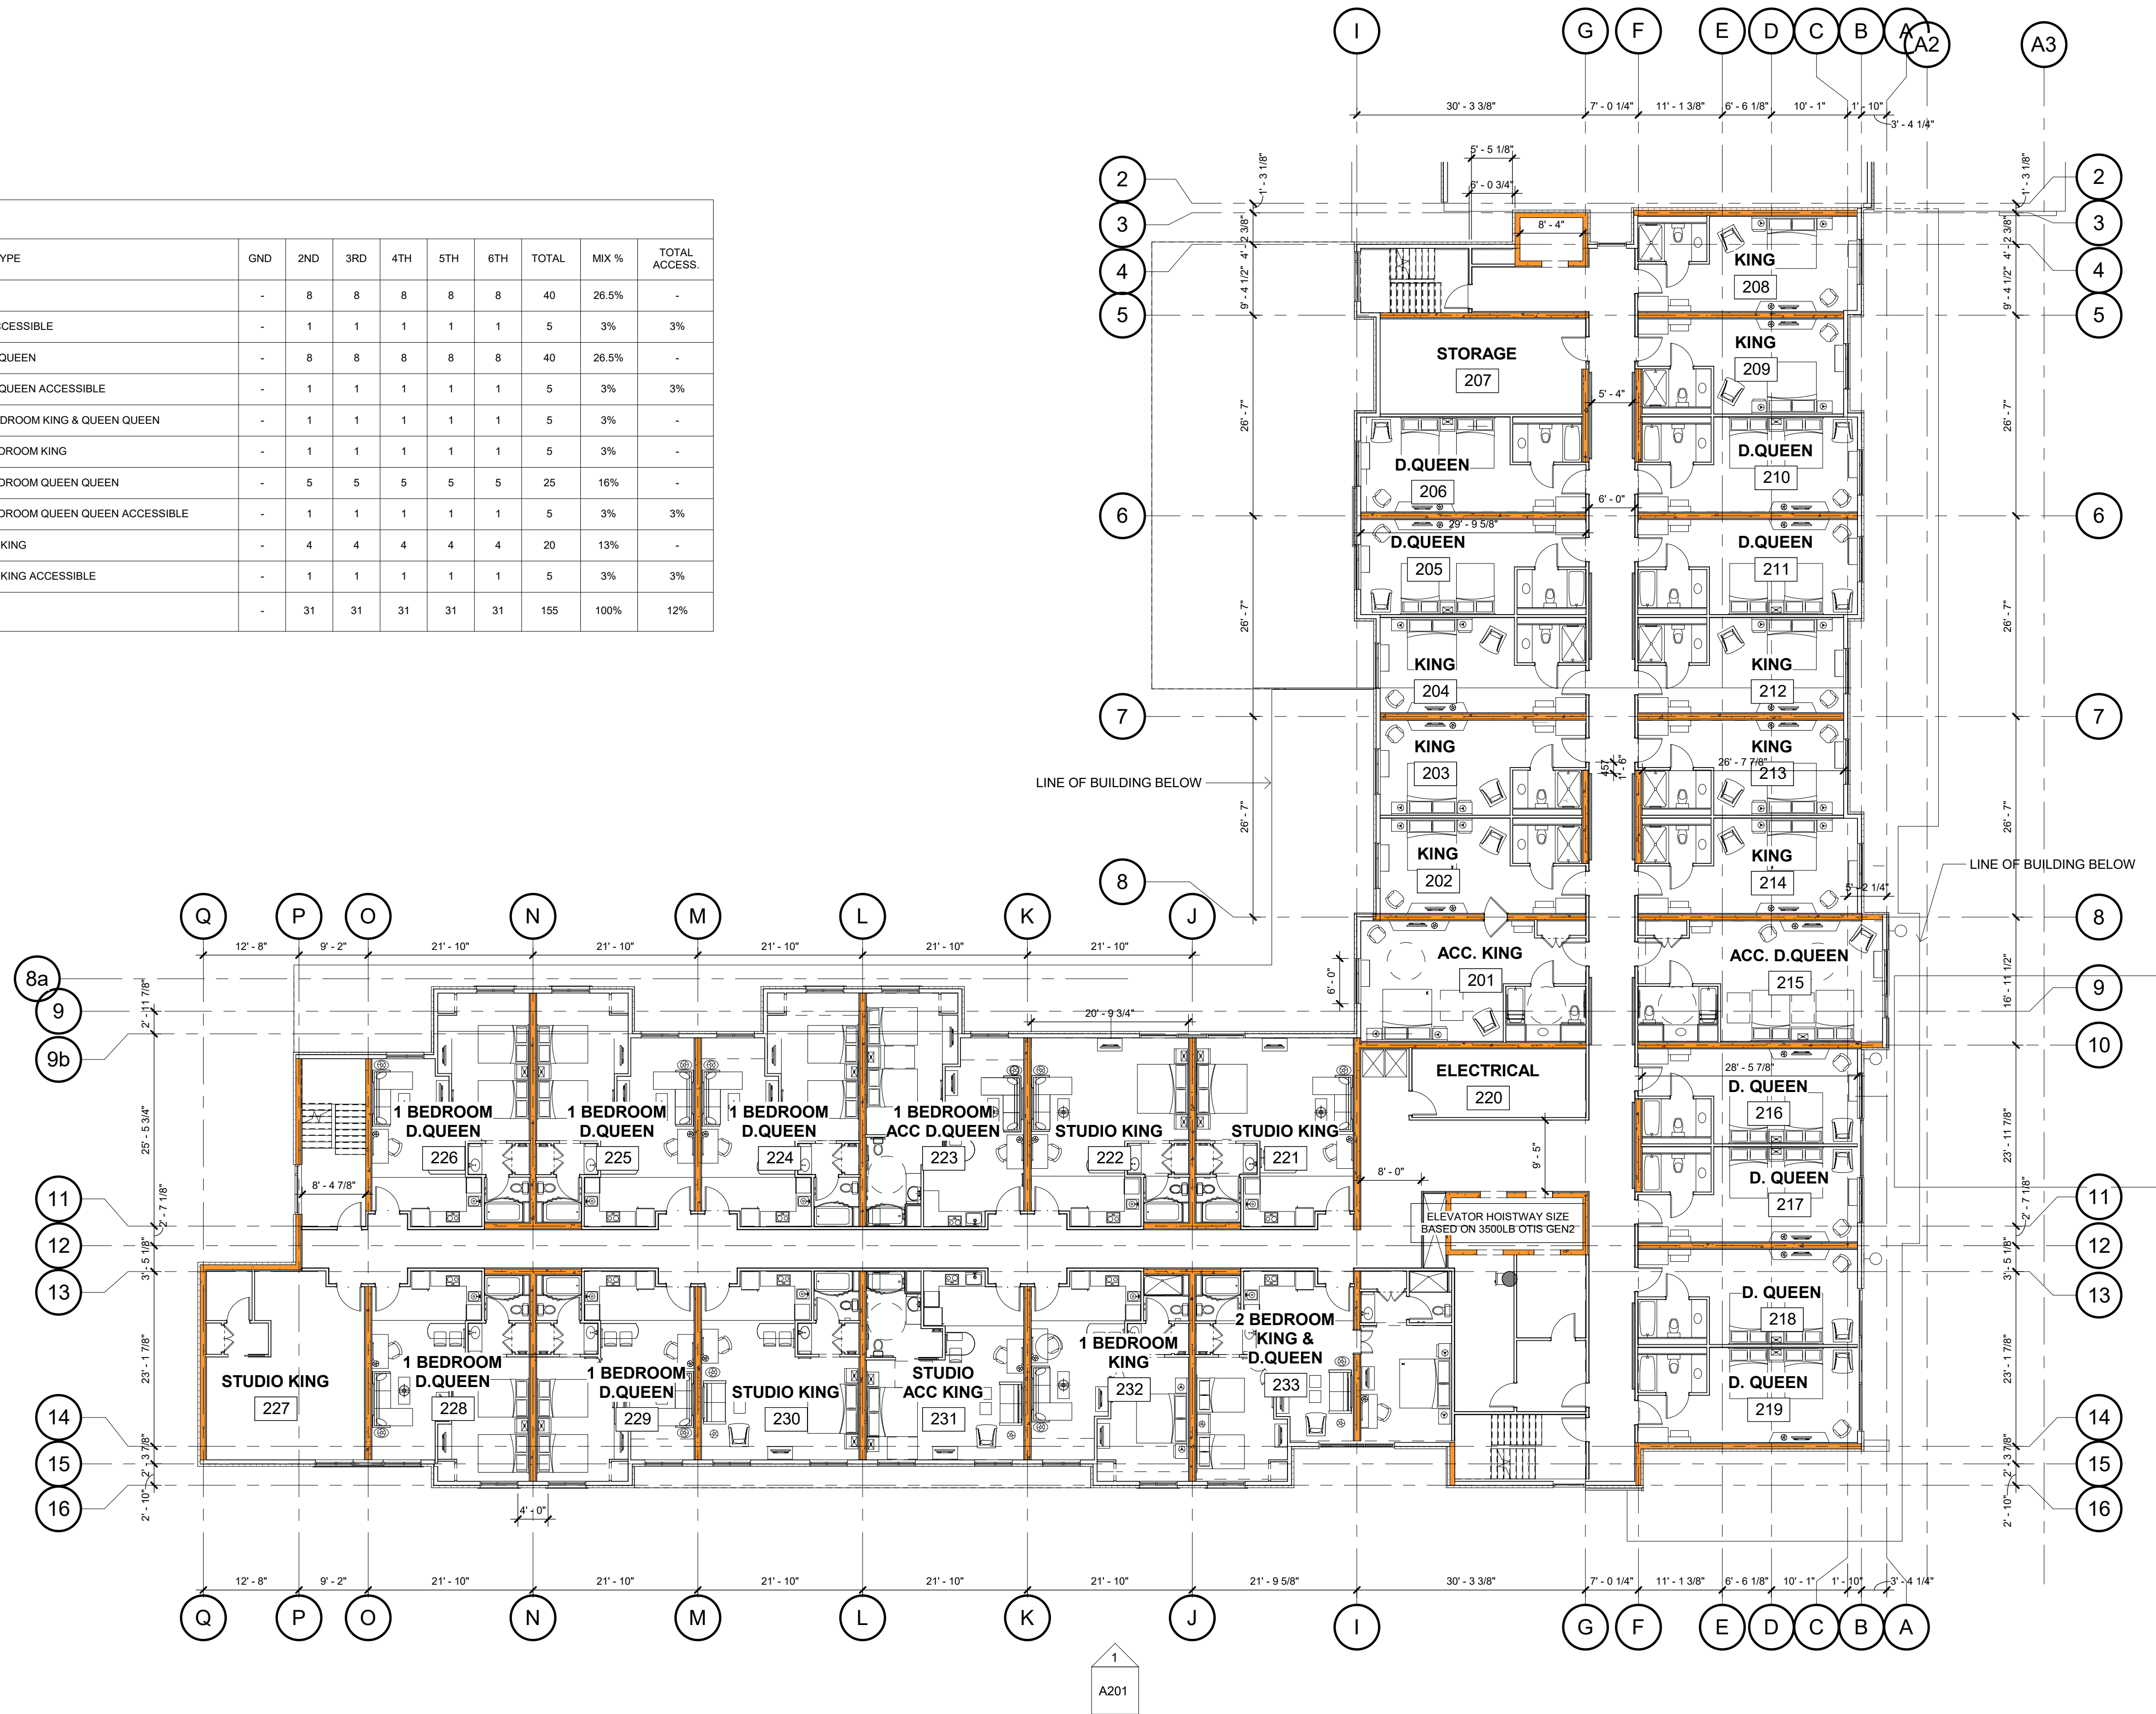

1 SECOND FLOOR PLAN
A102 1 : 150



FINISH LEGEND	
1	CMP1- ALUMINUM COMPOSITE PANEL - BONE WHITE ALUCOBOND
2	MP2- METAL PANEL - WALNUT WOOD FINISH VIOWEST BELLARA SIDING VW00545
3	CULTURED STONE BY BORAL - ETHOS PROFIT TERRAIN LEDGESTONE
4	GLASS PANEL
5	EXTERIOR INSULATION FINISH SYSTEM (EIFS DARK REY- DUREX 2016-3D(MAGNUM)
6	EXTERIOR INSULATION FINISH SYSEM (EIFS LIGHT GREY_- DUREX 2017-1L (FRENCH RIVER)



Chamberlain Architect Services Limited
4671 Palladium Way (Unit 1)
Burlington, Ontario, L7M 0W9
CANADA
Phone: 905.631.7777
www.chamberlainIPD.com

NO.	ISSUED	DATE
1	SITE PLAN PRECONSULT	13 SEP 2018
2	SITE PLAN APPROVAL	15 APR 2019

DO NOT SCALE DRAWINGS. USE ONLY DRAWINGS MARKED "ISSUED FOR CONSTRUCTION". VERIFY CONFIGURATIONS AND DIMENSIONS ON SITE BEFORE BEGINNING WORK. NOTIFY ARCHITECT IMMEDIATELY OF ANY ERRORS, OMISSIONS OR DISCREPANCIES.
CHAMBERLAIN ARCHITECT SERVICES LIMITED AND CHAMBERLAIN CONSTRUCTION SERVICES LIMITED HAVE SIMILAR OWNERSHIP.
CHAMBERLAIN ARCHITECT SERVICES LIMITED HAS COPYRIGHT. CONSTRUCTING A SUBSTANTIALLY SIMILAR BUILDING WITHOUT PERMISSION MAY INFRINGE THE COPYRIGHT OWNERS RIGHTS. MAKING MINOR CHANGES TO PLANS DOES NOT NECESSARILY AVOID COPYRIGHT INFRINGEMENT. INNOCENT INFRINGEMENT IS NOT A DEFENSE TO COPYRIGHT INFRINGEMENT. ©
SEAL

2 EAST ELEVATION
A201 1:150



1 SOUTH ELEVATION
A201 1:150

STAYBRIDGE /
HOLIDAY INN

MAPLE VIEW DR. E &
BAYVIEW DR. BARRIE, ON

SHEET NAME

EXTERIOR
ELEVATION I

START DATE	04 March 2019
DRAWN BY	RKG
CHECKED BY	AM
SCALE	As indicated
PROJECT NO.	118005
DRAWING	

A201



Chamberlain Architect Services Limited
4671 Palladium Way (Unit 1)
Burlington, Ontario, L7M 0W9
CANADA
Phone: 905.631.7777
www.chamberlainIPD.com

NO.	ISSUED	DATE
1	SITE PLAN PRECONSULT	13 SEP 2018
2	SITE PLAN APPROVAL	15 APR 2019

DO NOT SCALE DRAWINGS. USE ONLY DRAWINGS MARKED "ISSUED FOR CONSTRUCTION". VERIFY CONFIGURATIONS AND DIMENSIONS ON SITE BEFORE BEGINNING WORK. NOTIFY ARCHITECT IMMEDIATELY OF ANY ERRORS, OMISSIONS OR DISCREPANCIES.
CHAMBERLAIN ARCHITECT SERVICES LIMITED AND CHAMBERLAIN CONSTRUCTION SERVICES LIMITED HAVE SIMILAR OWNERSHIP.
CHAMBERLAIN ARCHITECT SERVICES LIMITED HAS COPYRIGHT. CONSTRUCTING A SUBSTANTIALLY SIMILAR BUILDING WITHOUT PERMISSION MAY INFRINGE THE COPYRIGHT OWNERS RIGHTS. MAKING MINOR CHANGES TO PLANS DOES NOT NECESSARILY AVOID COPYRIGHT INFRINGEMENT. INNOCENT INFRINGEMENT IS NOT A DEFENSE TO COPYRIGHT INFRINGEMENT. ©
SEAL

STAYBRIDGE /
HOLIDAY INN

MAPLE VIEW DR. E &
BAYVIEW DR. BARRIE, ON

SHEET NAME

EXTERIOR
ELEVATION II

START DATE	04 March 2019
DRAWN BY	RKG
CHECKED BY	AM
SCALE	As indicated
PROJECT NO.	118005
DRAWING	

A202