


829 ESSA ROAD, BARRIE, ON

MUNICIPAL FILE: D28-041-2018

LANDMARK ENVIRONMENTAL GROUP LTD.

PROJECT NO. LA 365-18

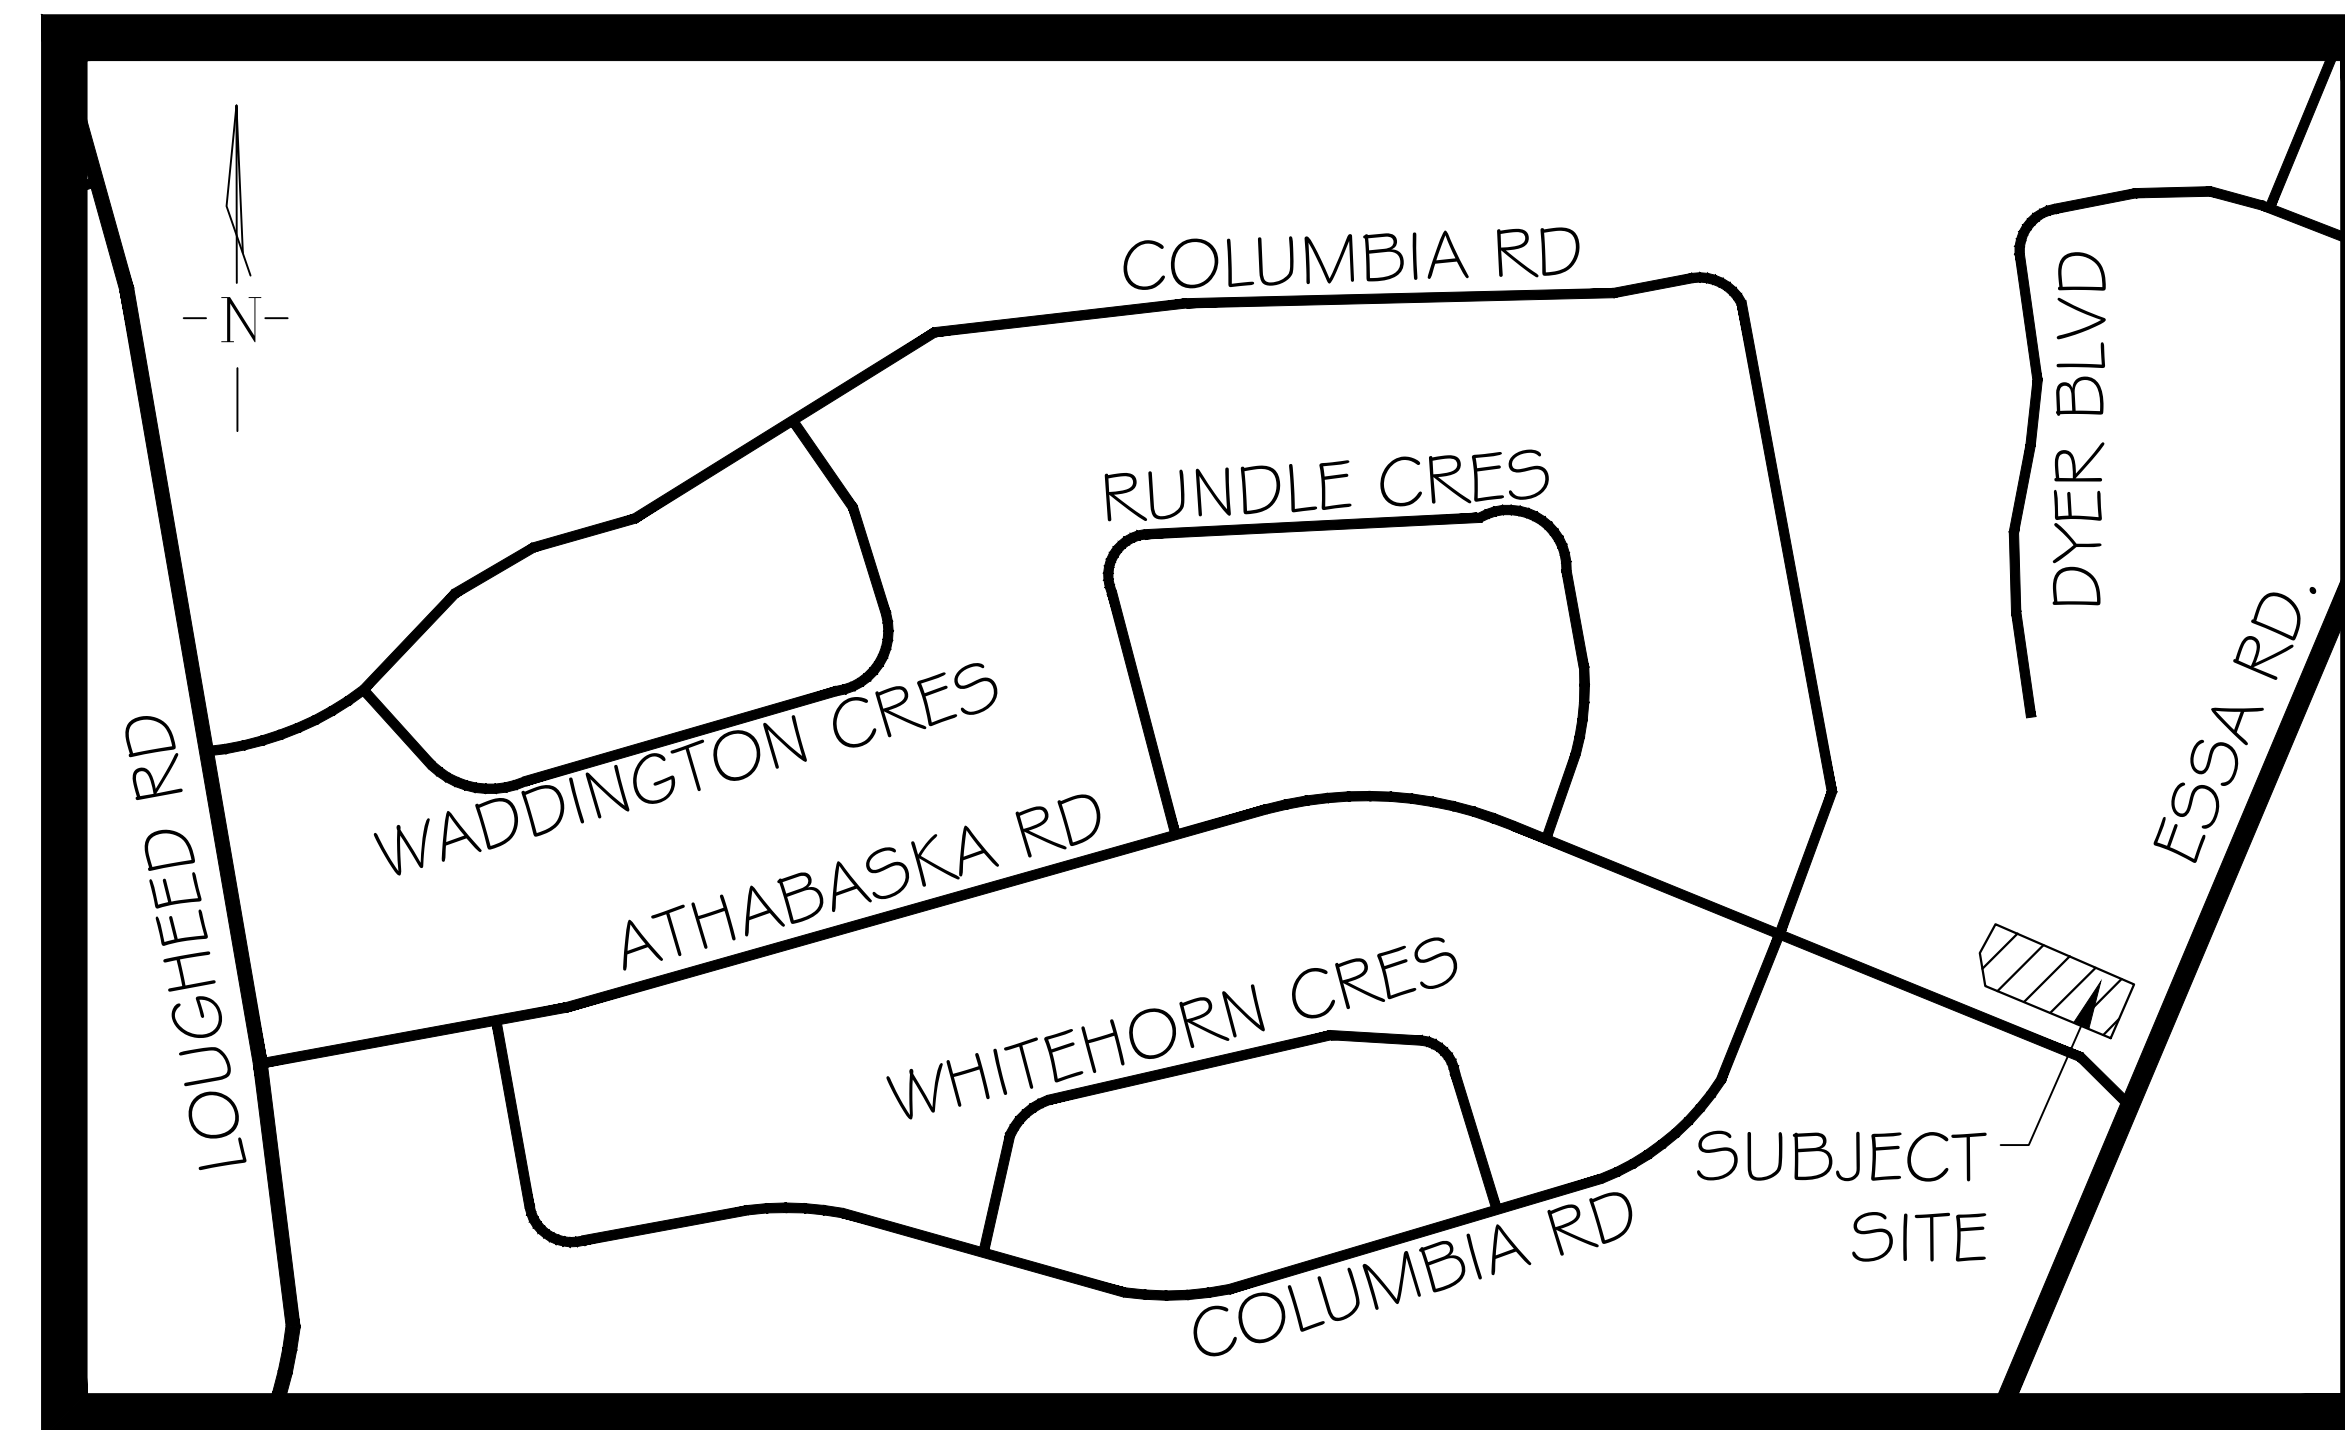

KEY PLAN N.T.S.

DRAWING LIST:

ARB-1	ARBOR PLAN
ARB-2	ARBOR PLAN
ARB-3	ARBOR PLAN
LP-1	LANDSCAPE PLAN
D-1	DETAILS
D-2	DETAILS

CLIENT:

259 1451 ONTARIO INC

MUNICIPALITY:




CITY OF BARRIE

70 COLLIER STREET, P.O. BOX 400,
BARRIE, ON
L4M 4T5

LANDSCAPE ARCHITECT:



THE CITY OF BARRIE
ACCEPTED AS TO FORM IN
RELIANCE UPON THE
PROFESSIONAL SKILL AND
ABILITY OF:
Landmark Environmental
Group Ltd.
AS TO DESIGN AND
SPECIFICATION
April 12, 2021

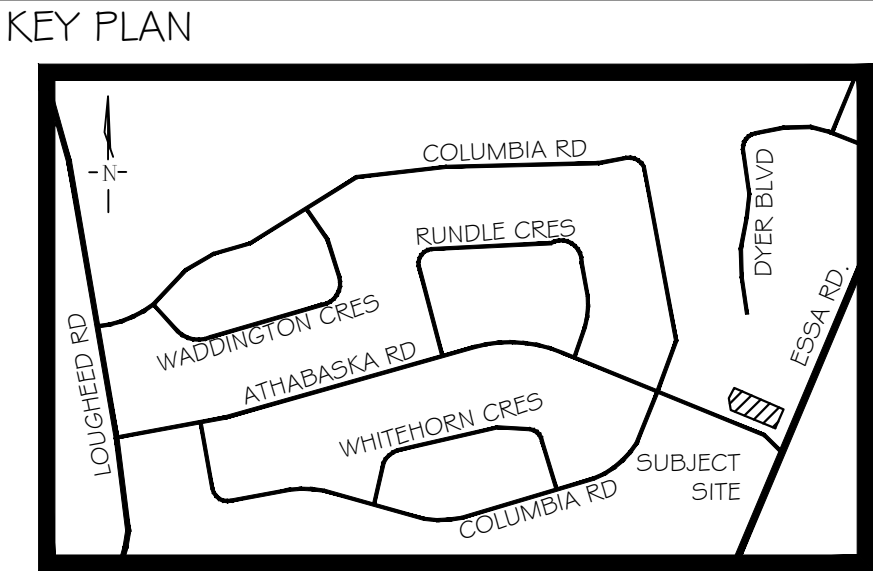

GENERAL NOTES

The Client and its contractors are responsible for all utility locates and confirming all setbacks, elevations, grades, etc. prior to installation of the constructed works.

The Contractor is to report any discrepancies in writing to the Landscape Architect prior to proceeding with the works to determine the impact and suitability of the proposed works. The Landscape Architect will not be responsible for any unapproved adjustments on site.

Construction of the works must conform to Authority requirements and applicable codes where they have jurisdiction.

All specifications and drawings are instruments of service and are the property and ownership of the Landmark Environmental Group Ltd. As such, the drawings shall not be modified or reproduced without the expressed written consent of Landmark Environmental Group Ltd. or they will be considered void. The said drawings are for Site Plan approval only and may require additional detailing prior to tender and construction.

The Landmark Environmental Group Ltd. is not liable for errors or omissions from the use of these drawings prior to approval, seal, signature and date, and will be considered void.

It is advised that the Contractor contact the Landscape Architect prior to commencement of the construction works to ensure that the Contractor has the latest approved drawings.

The Landmark Environmental Group Ltd. is not responsible for the accuracy of the base drawing information (eg Survey, Architectural, Engineering, etcO. If there are any discrepancies, the Contractor will refer to the appropriate base drawing information and report discrepancies on the Landscape Drawings to the Landscape Architect.

LEGEND

Existing Tree Location

4	Feb 24, 2021	J.G.	As per revision 4 (PEI)
3	Jan 18, 2021	J.G.	As per Owner request
2	Dec 21, 2020	J.G.	As per City comments
1	Aug 18, 2020	J.G.	As per Site Plan Control
NO	DATE	BY	REVISIONS

STAMP

THE CITY OF BARRIE
ACCEPTED AS TO FORM IN
RELIANCE UPON THE
PROFESSIONAL SKILL AND
ABILITY OF:
**Landmark Environmental
Group Ltd.**
AS TO DESIGN AND
SPECIFICATION
April 12, 2021

AERIAL IMAGERY SOURCED FROM SIMCOE COUNTY GIS

LANDMARK
ENVIRONMENTAL GROUP LTD


**LANDSCAPE ARCHITECTS
& CONSULTING ARBORISTS**

OFFICE: 705-796-1122
info@LEGroupltd.com
www.LEGroupLtd.com


CLIENT:
259 1451 ONTARIO INC.

PROJECT:
829 ESSA ROAD DEVELOPMENT

DRAWING:
ARBOR PLAN

 

PROJECT NO.: LA 365-18	SCALE: 1:150
MUNICIPAL FILE NO.: D28-041-2018	DATE: April 3, 2019
DRAWN BY: J.R/E.W/J.G.	CHECKED BY: J.H.
DRAWING No.: ARB-1	

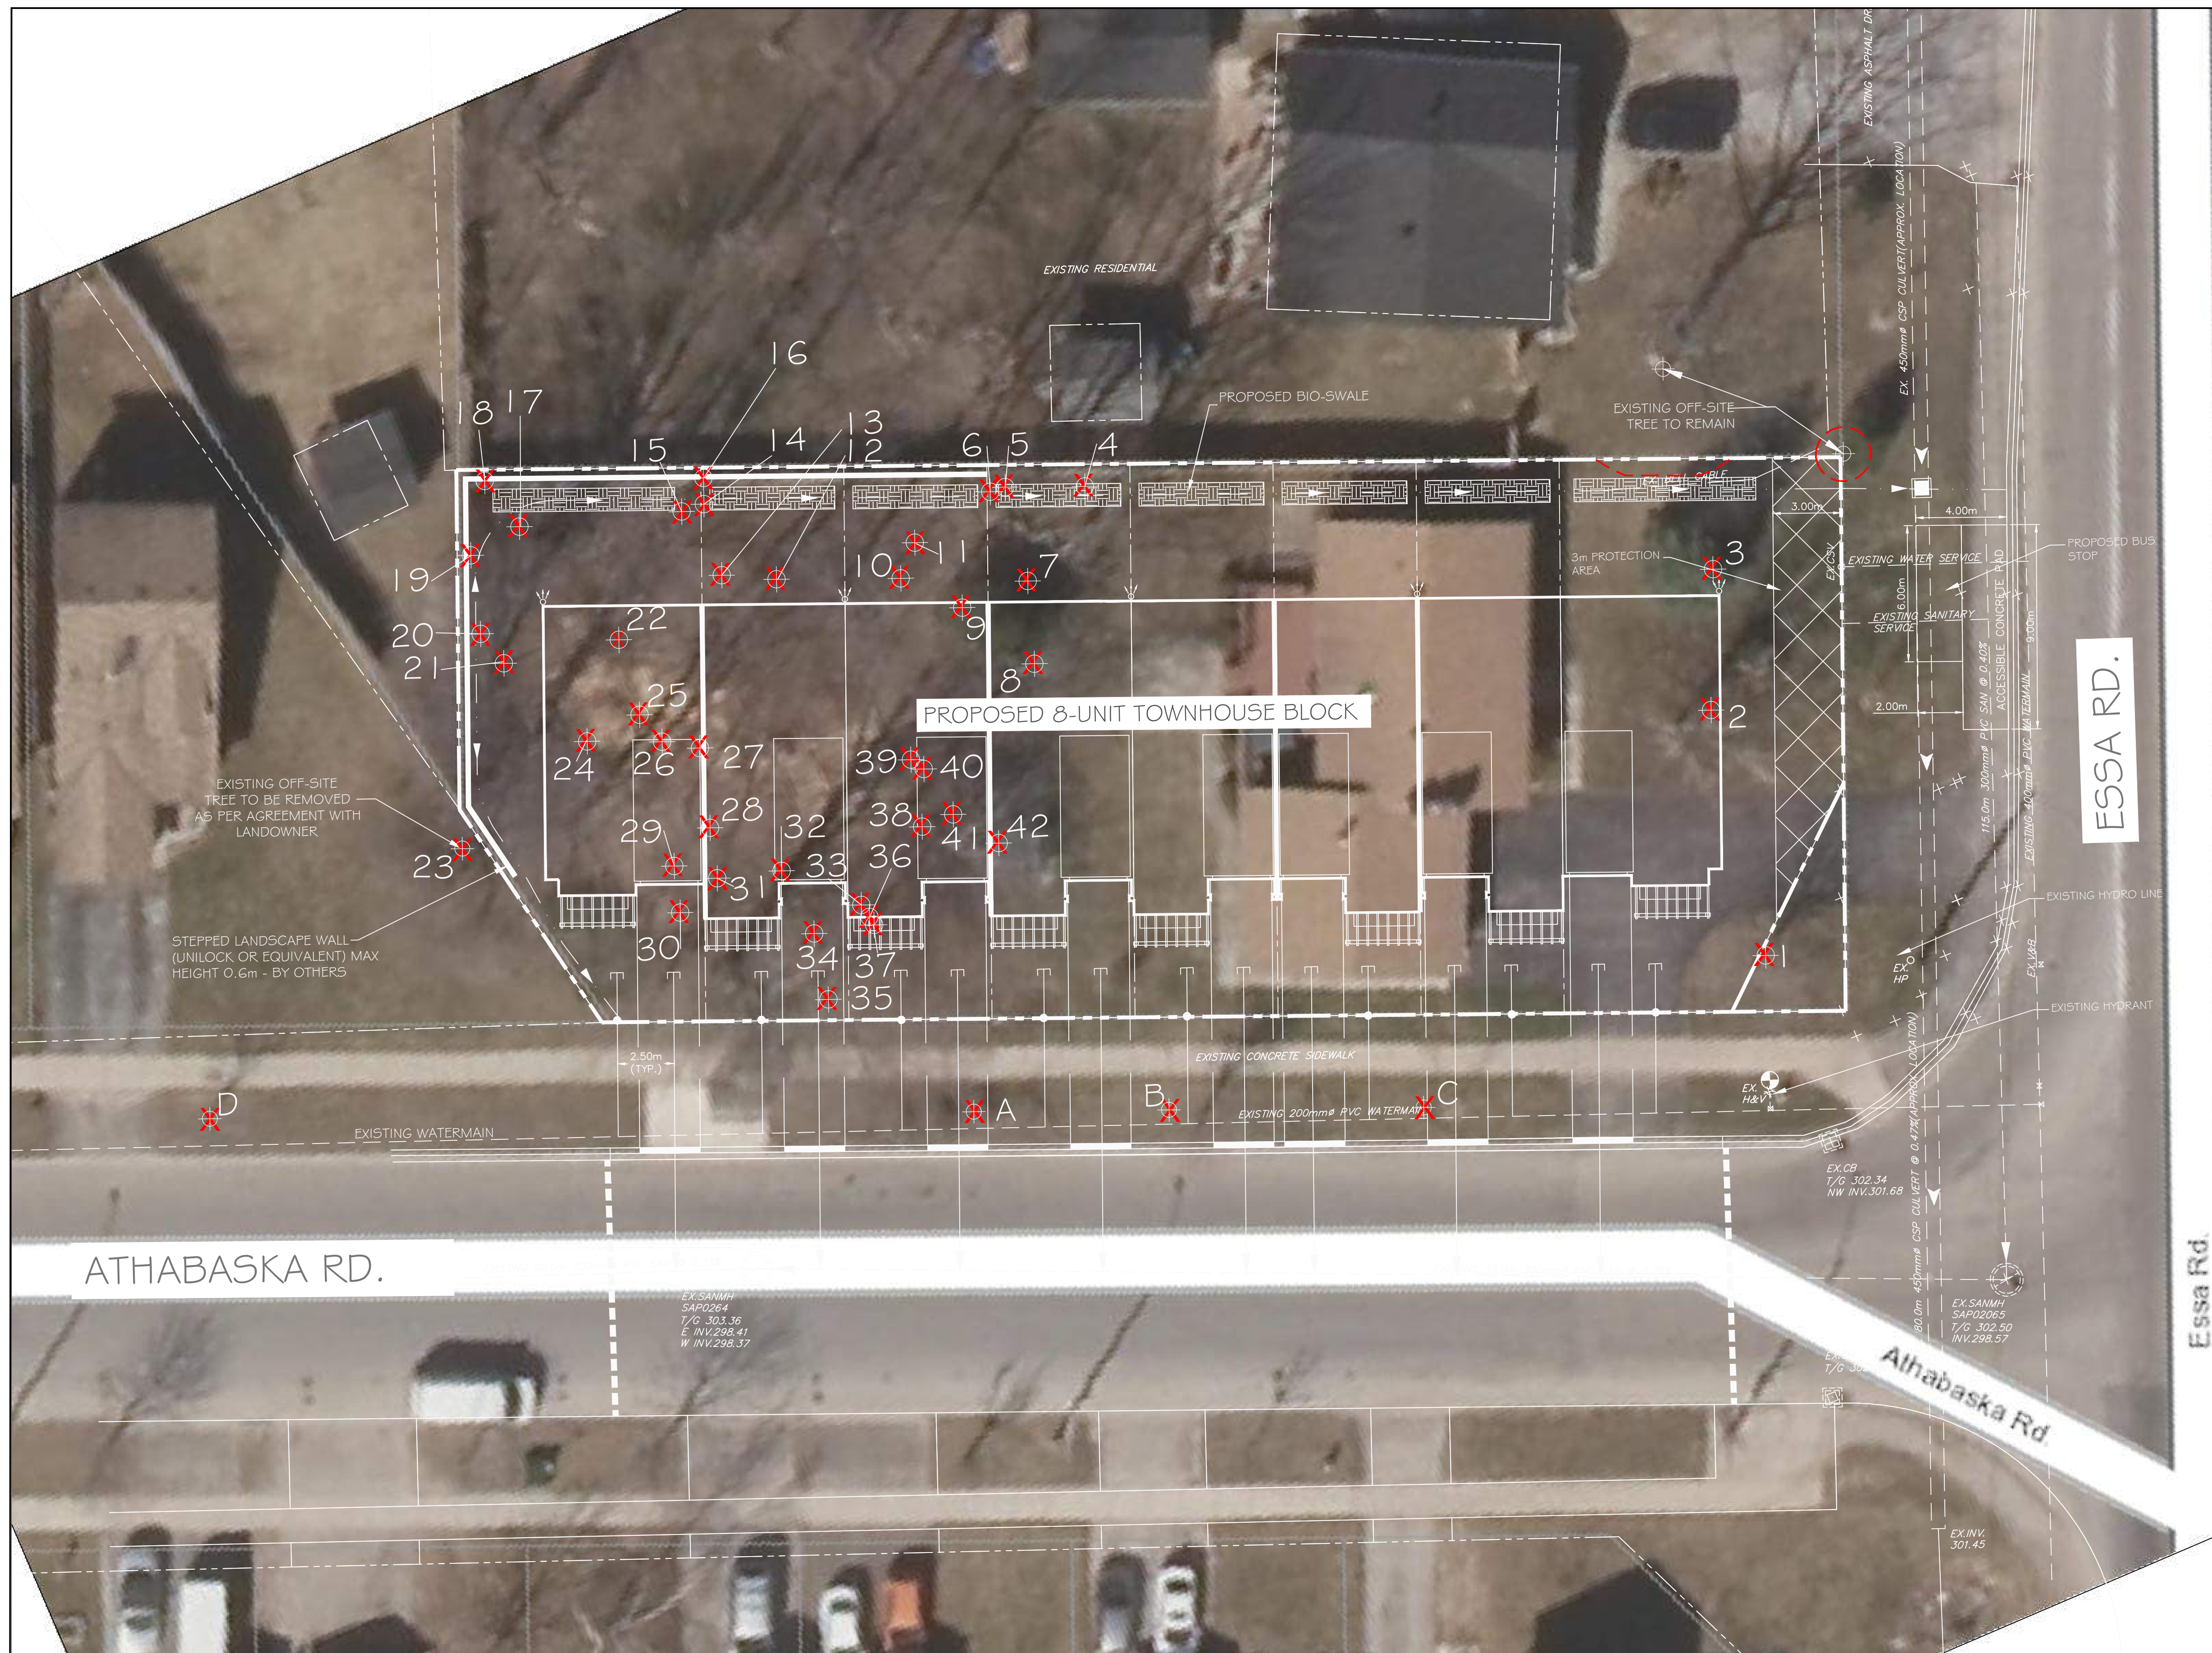

A map of the subject site and surrounding areas. The map shows a residential area with streets including Louheed Rd, Waddington Cres, Rundle Cres, Athabaska Rd, Whitehorn Cres, Columbia Rd, Dyer Blvd, and Resa St. A north arrow is present in the top left corner. The 'SUBJECT SITE' is indicated by a dashed line and a label in the bottom right corner.

The Client and its contractors are responsible for all utility locates and confirming setbacks, elevations, grades, etc. prior to installation of the constructed works.

The Contractor is to report any discrepancies in writing to the Landscape Architect prior to proceeding with the works to determine the impact and suitability of the proposed works. The Landscape Architect will not be responsible for any unapproved adjustments on site.

Construction of the works must conform to Authority requirements and applicable where they have jurisdiction.

All specifications and drawings are instruments of service and are the property and ownership of the Landmark Environmental Group Ltd. As such, the drawings shall not be modified or reproduced without the expressed written consent of Landmark Environmental Group Ltd. or they will be considered void. The said drawings are for Plan approval only and may require additional detailing prior to tender and construction.

The Landmark Environmental Group Ltd. is not liable for errors or omissions from these drawings prior to approval, seal, signature and date, and will be considered void.

It is advised that the Contractor contact the Landscape Architect prior to commencement of the construction works to ensure that the Contractor has the approved drawings.

The Landmark Environmental Group Ltd. is not responsible for the accuracy of the drawing information (eg Survey, Architectural, Engineering, etcO. If there are any discrepancies, the Contractor will refer to the appropriate base drawing information. The Contractor will report discrepancies on the Landscape Drawings to the Landscape Architect.

 Existing Tree Location
 Existing Tree to be Removed
 Tree Preservation Fence

4	Feb 24, 2021	J.G	As per revision 4 (PEL)
3	Jan 18, 2021	J.G	As per Owner request
2	Dec 21, 2020	J.G	As per City comments
1	Aug 18, 2020	J.G	As per Site Plan Control
NO	DATE	BY	REVISIONS

ACCEPTED AS TO FORM IN
RELiance UPON THE
PROFESSIONAL SKILL AND
ABILITY OF:

**Landmark Environmental
Group Ltd.**

AS TO DESIGN AND
SPECIFICATION

April 12, 2021

AERIAL IMAGERY SOURCED FROM SIMCOE COUNTY
BASE DATA PROVIDED BY PINESTONE ENGINEERING
LIMITED (11409-REV-4.dwg)

LANDMARK
ENVIRONMENTAL GROUP LTD

LANDSCAPE ARCHITECT
& CONSULTING ARBORIS

OFFICE: 705-796-1122

info@LEGGroupLtd.com
www.LEGGroupLtd.com

CLIENT: 259 1451 ONTARIO INC.

PROJECT:
829 ESSA ROAD DEVELOPMENT


DRAWING: ARBOR PLAN

SCALE BAR: 3m 0 3 6
Scale = 1:150

PROJECT NO.:	SCALE:
LA 365-18	1:150

MUNICIPAL FILE NO.: D28-041-2018	DATE: April 3, 2019
-------------------------------------	------------------------

DRAWN BY:	CHECKED BY:	DRAWING No.:
J.R/E.W/J.G	J.H	ARB-2

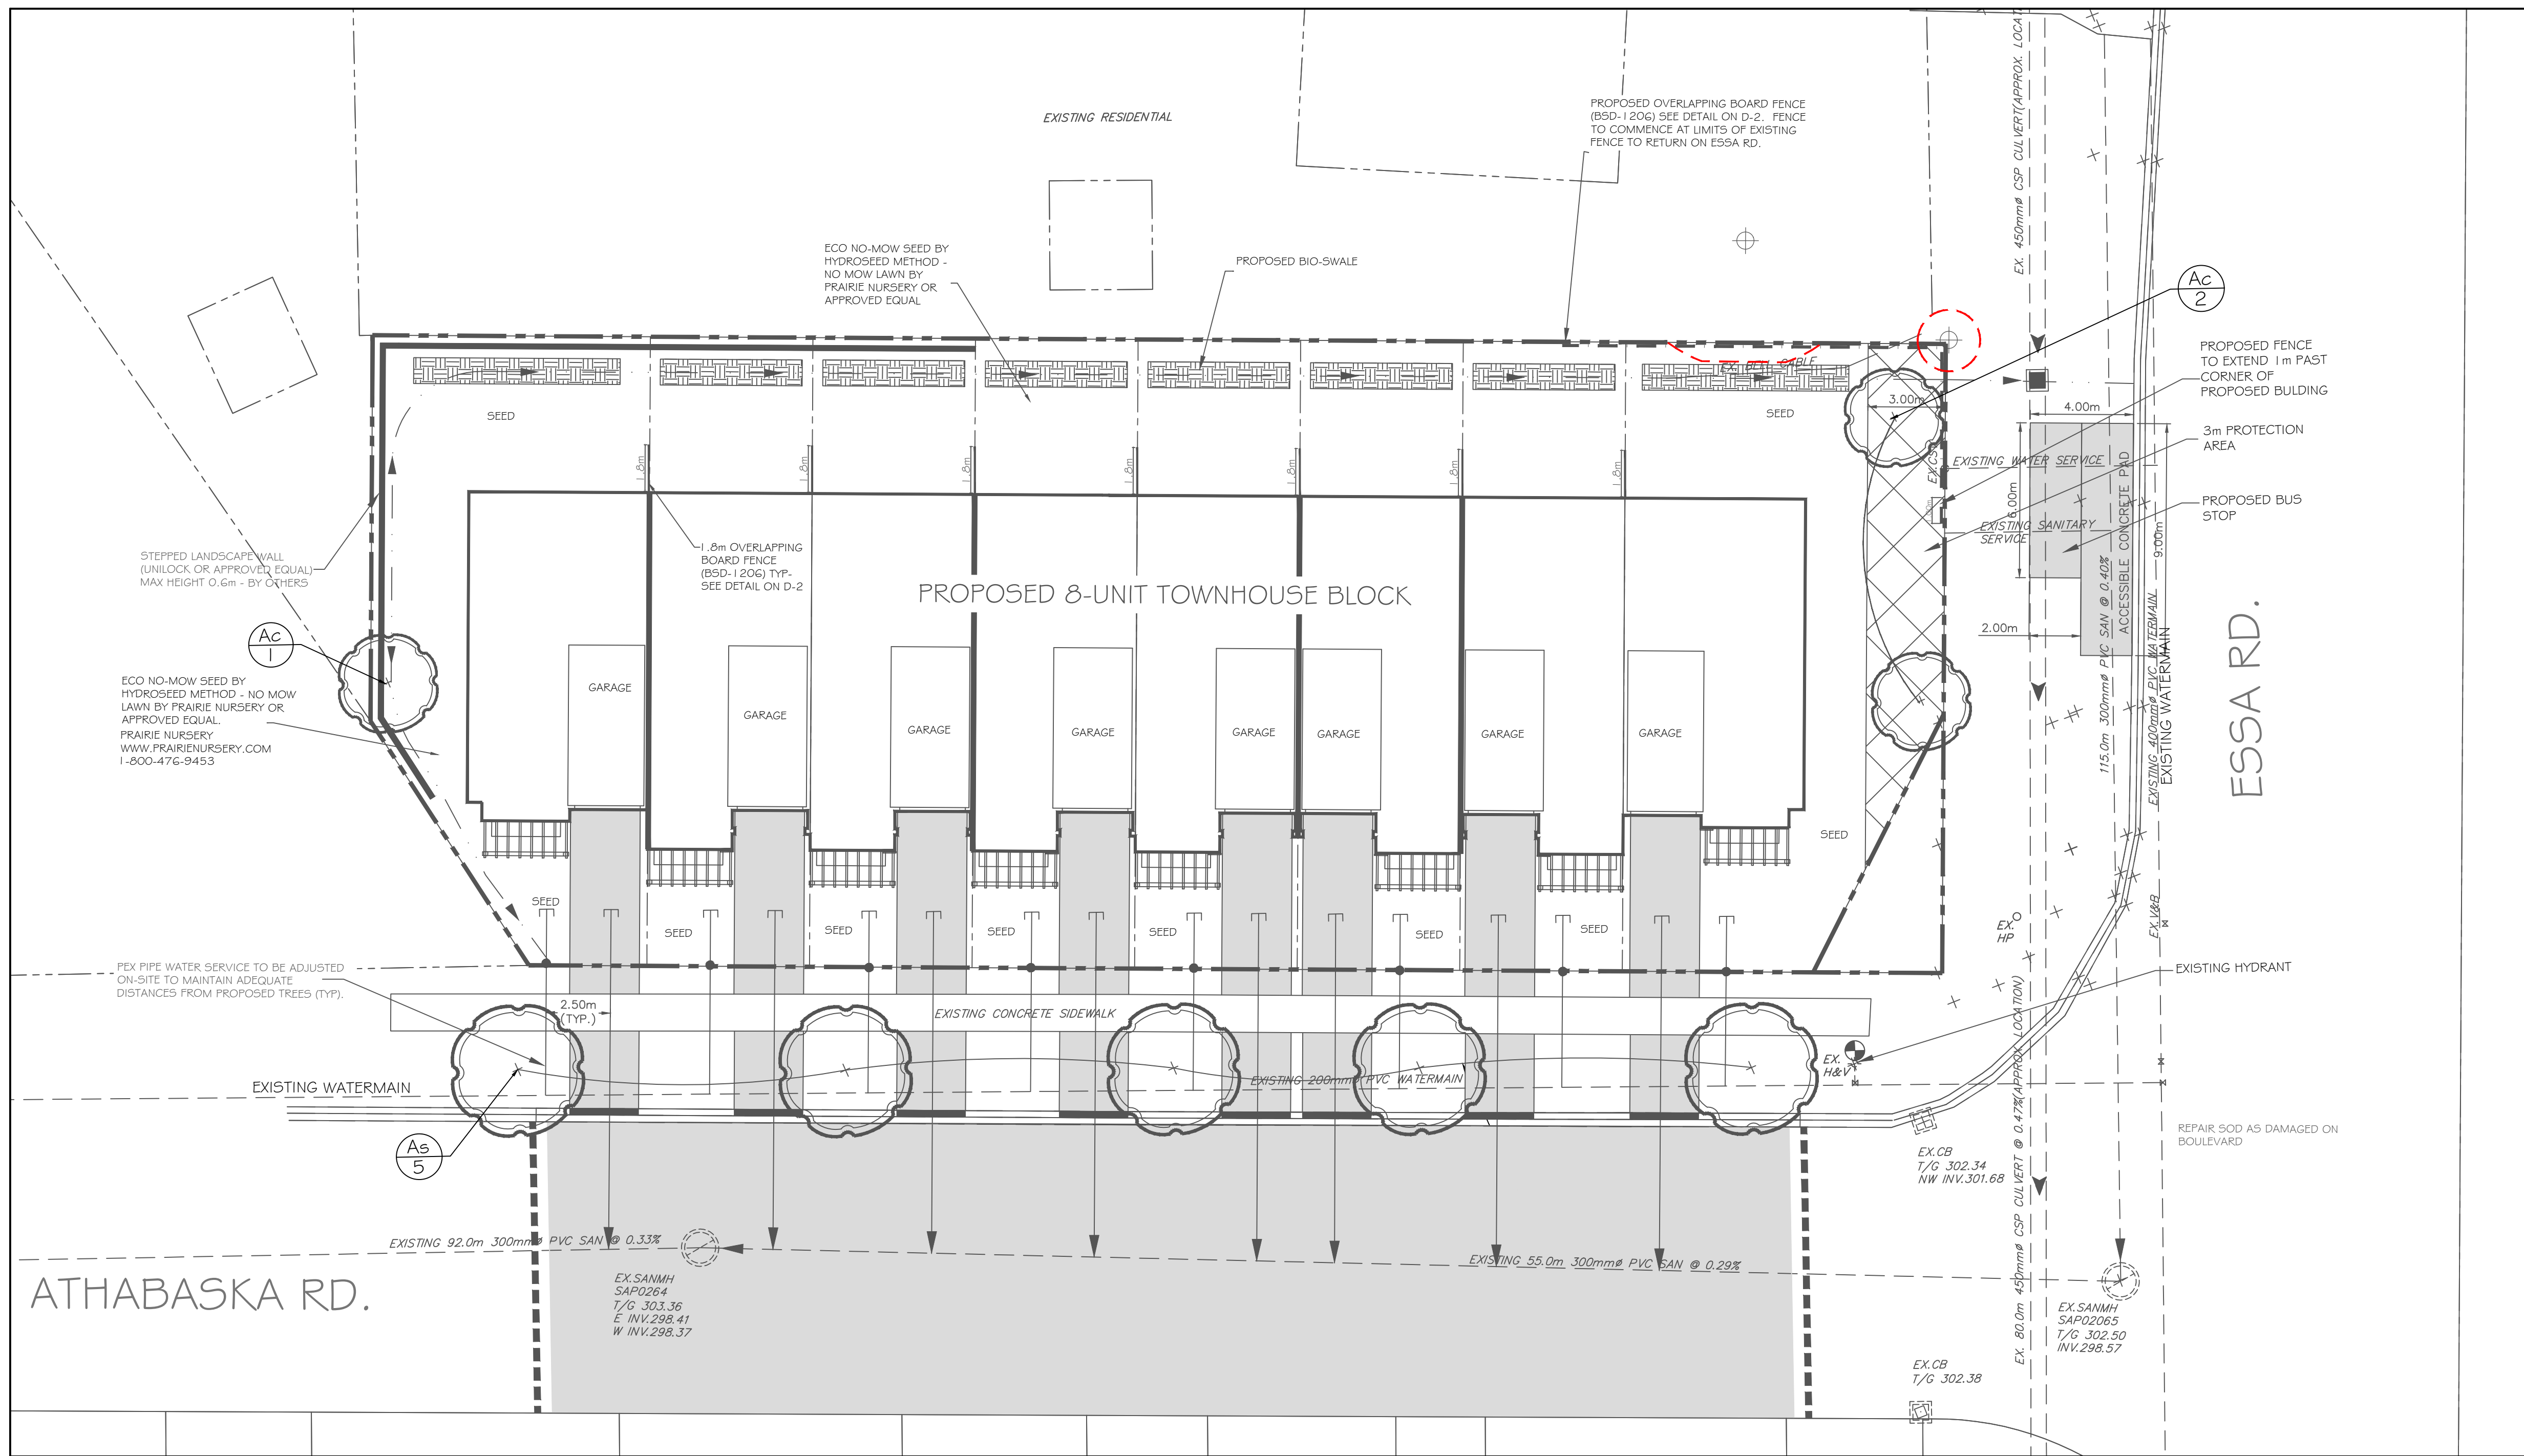

KEY	QTY	BOTANICAL NAME	COMMON NAME	SIZE/CONDITION
TREES				
As	5	<i>Acer saccharum</i>	Sugar Maple	60mm cal/WB
Ac	3	<i>Amelanchier canadensis</i>	Serviceberry	45mm cal/WB

 Proposed Deciduous Tree
 Existing Tree Location
 Plant Key
 Tree Preservation Fence

4	Feb 24, 2021	J.G	As per revision 4 (PEI)
3	Jan 18, 2021	J.G	As per Owner request
2	Dec 21, 2020	J.G	As per City comments
1	Aug 18, 2020	J.G	As per Site Plan Control
NO	DATE	BY	REVISIONS

THE CITY OF BARRIE
ACCEPTED AS TO FORM IN
RELiance UPON THE
PROFESSIONAL SKILL AND
ABILITY OF:
**Landmark Environmental
Group Ltd.**
AS TO DESIGN AND
SPECIFICATION
April 12, 2021

BASE DATA PROVIDED BY PINESTONE ENGINEERING
LIMITED (11409-REV-4.dwg)



LANDMARK
ENVIRONMENTAL GROUP LTD

**LANDSCAPE ARCHITECTS
& CONSULTING ARBORISTS**

OFFICE: 705-796-1122

info@LEGGroupLtd.com
www.LEGGroupLtd.com

259 | 45 | ONTARIO INC.

829 ESSA ROAD DEVELOPMENT

LANDSCAPE PLAN



0 3 6 9
Scale = 1:150

SCALE:
1:150

DATE: April 3, 2019

DRAWN BY: E.F/J.G	CHECKED BY: J.H	DRAWING No.: LP-1
----------------------	--------------------	----------------------

DRAWING No.:
LP-1

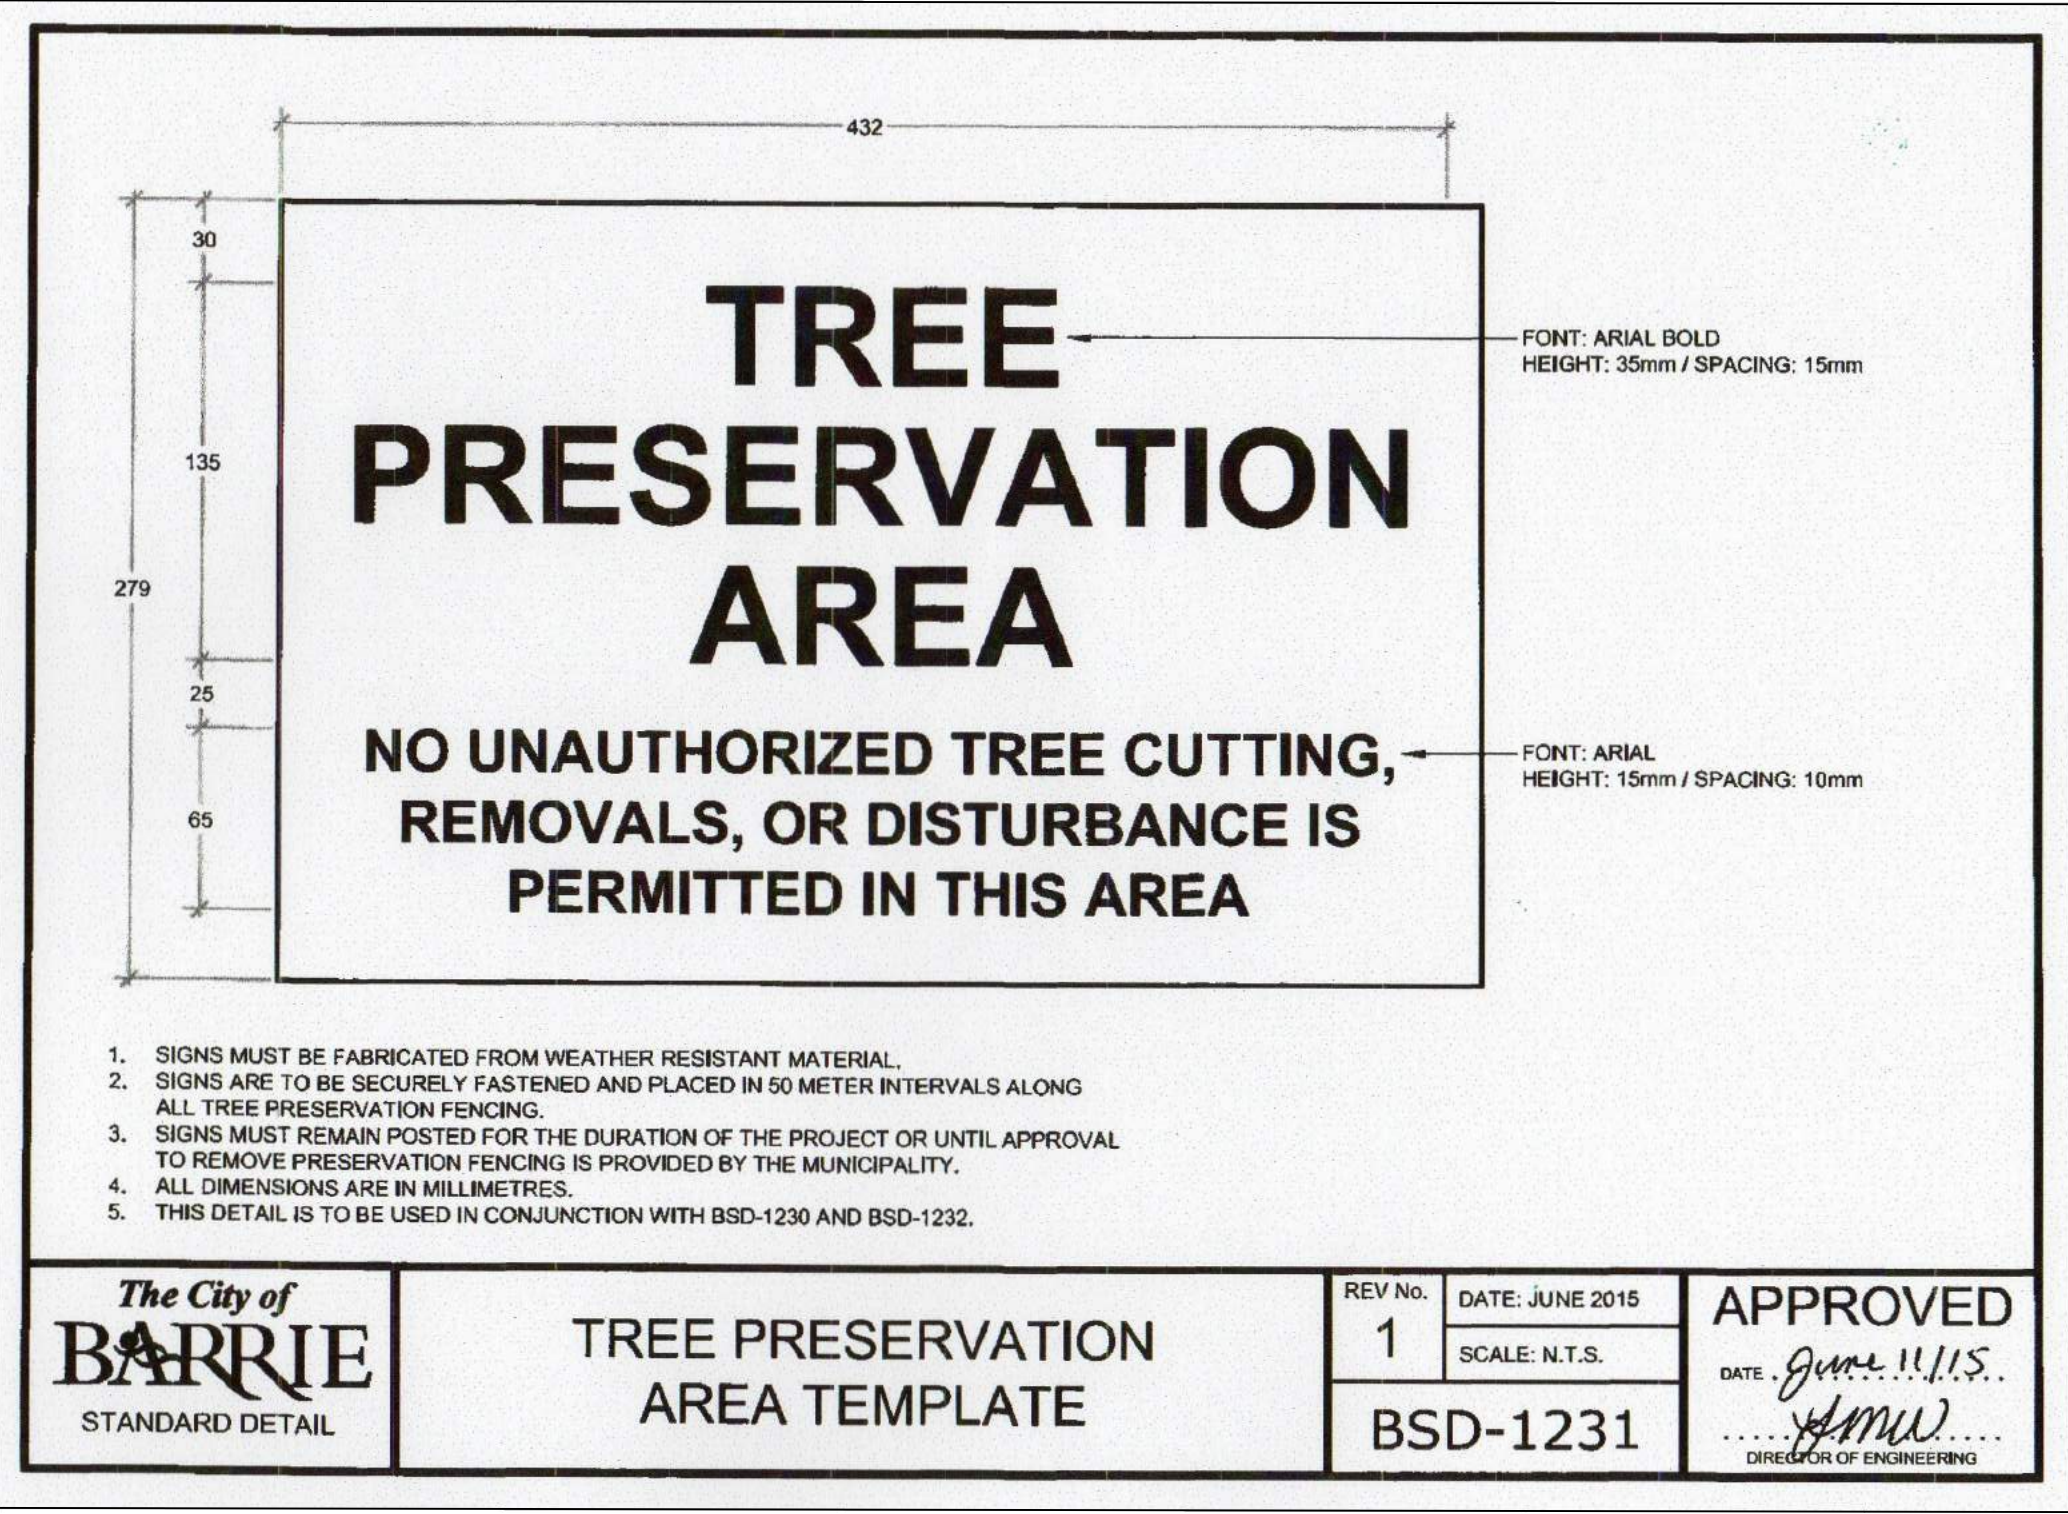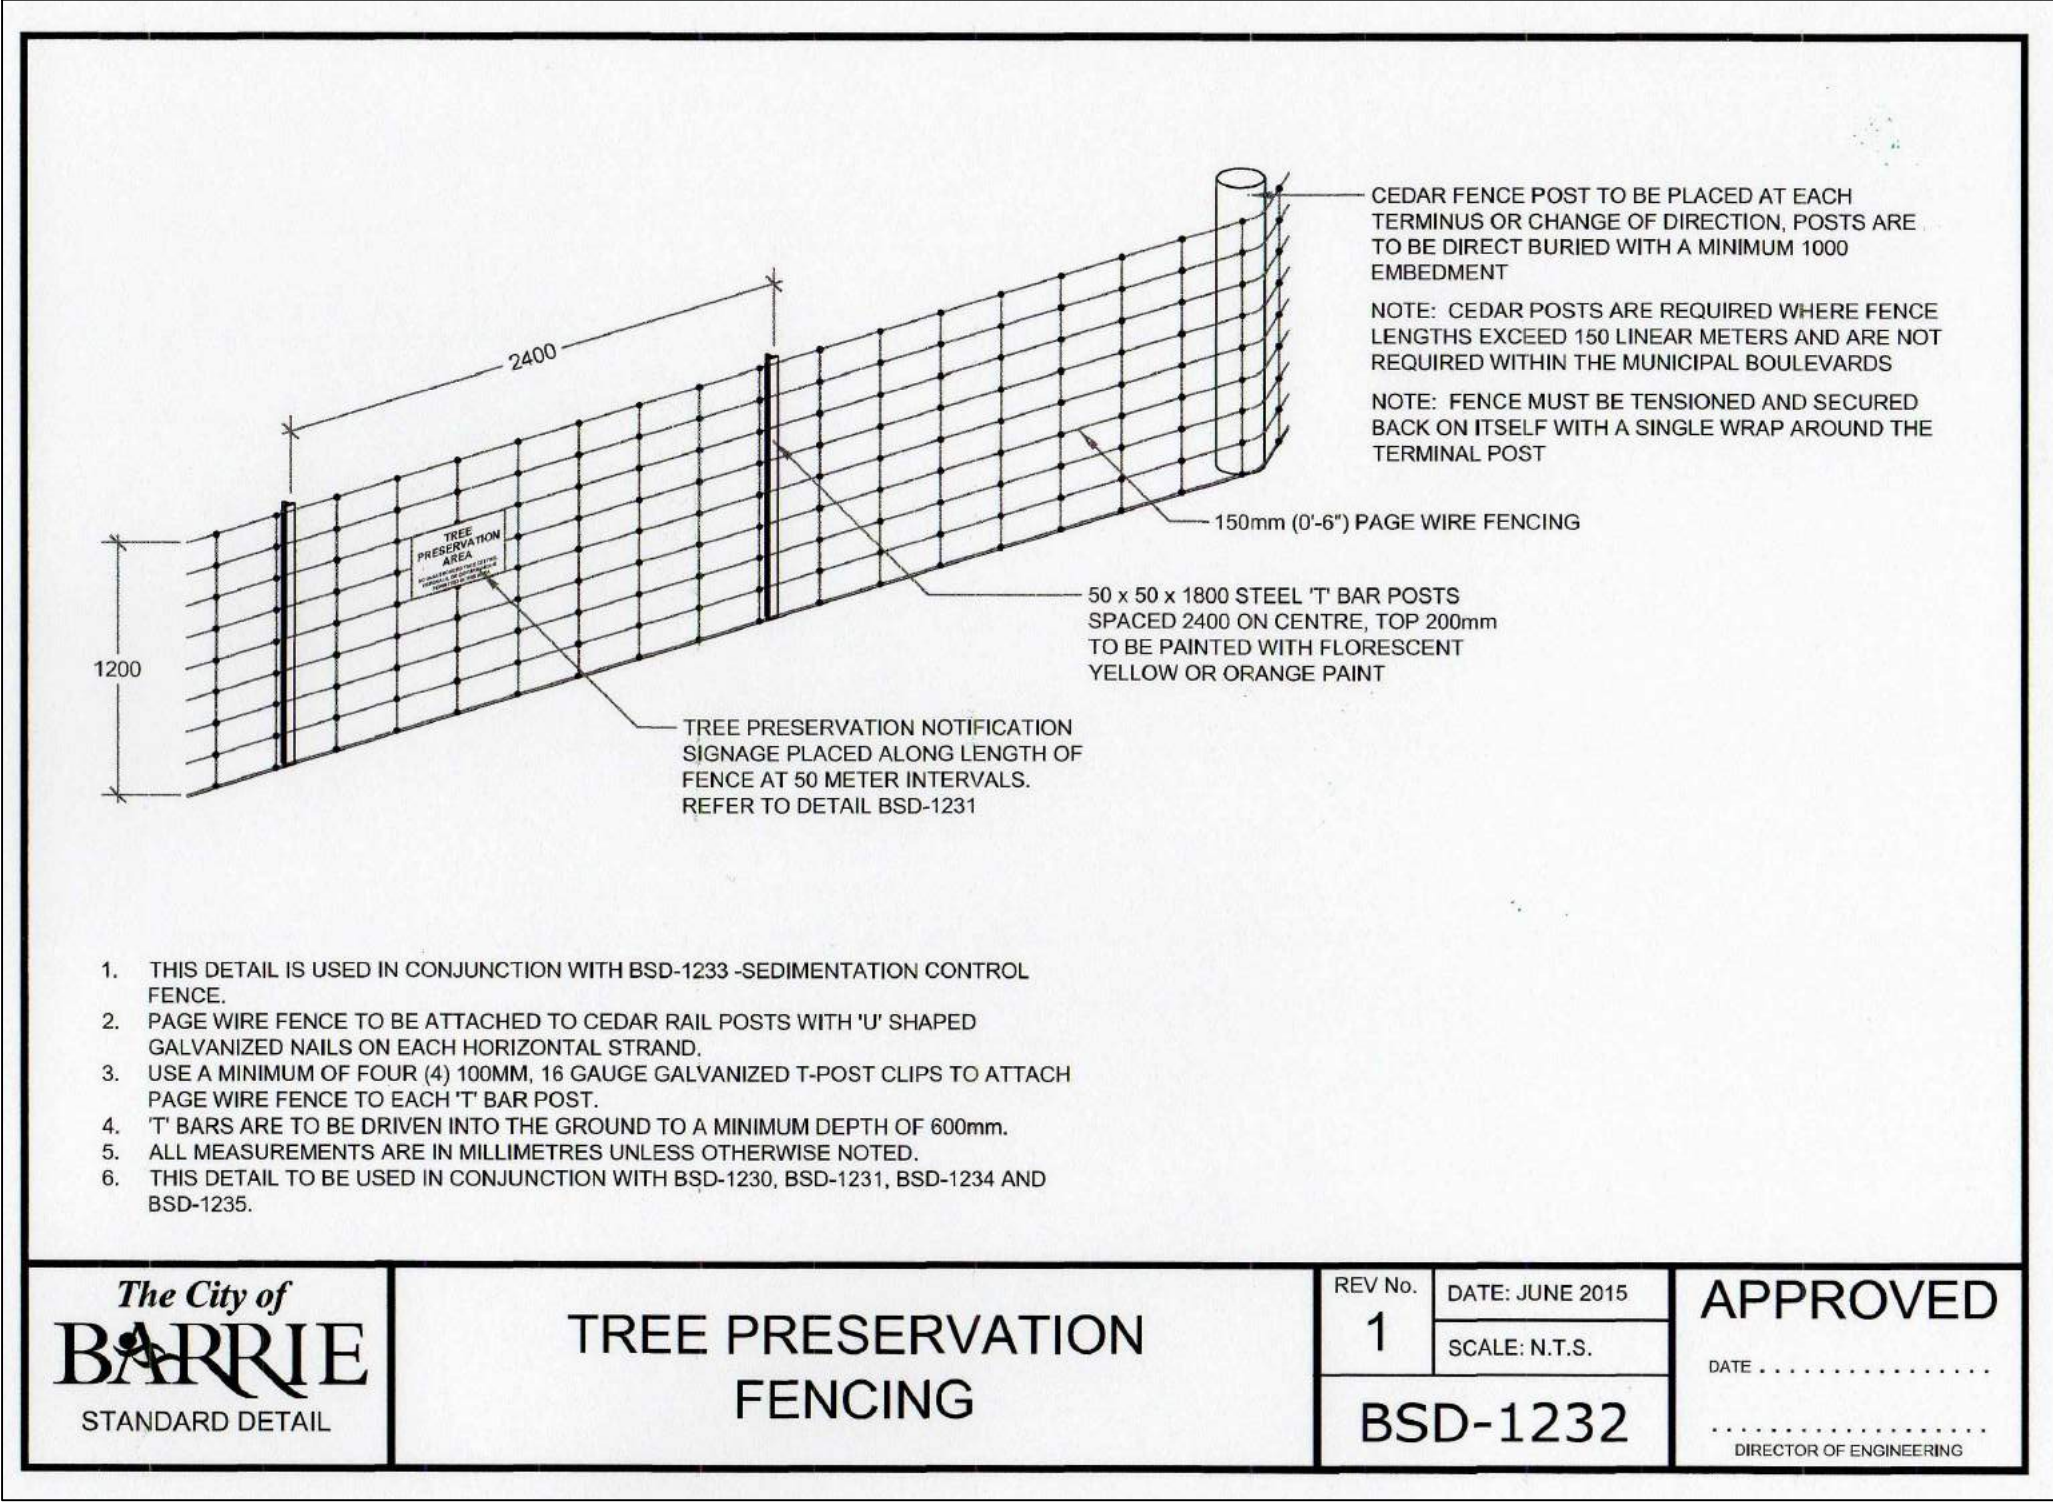

TREE PRESERVATION NOTES

1. THE INTENT OF THE TREE PRESERVATION PLAN IS TO PROVIDE PROTECTION AND PRESERVATION FOR EXISTING TREES ON THE SUBJECT PROPERTY. THEREFORE, ALL TREES ARE TO BE PRESERVED UNLESS OTHERWISE INDICATED IN THE PLAN OR THE ARBORIST'S REPORT. CONTACT THE LANDSCAPE ARCHITECT TO CONFIRM THE REMOVAL/RETENTION STATUS OF ANY TREES ON SITE, PRIOR TO CLEARING AND GRUBBING. THE OWNER WILL TAKE EVERY PRECAUTION TO PROTECT AND PRESERVE THE TREES APPROVED TO BE RETAINED IN ACCORDANCE WITH THE APPROVED PLANS.

2. PRIOR TO THE COMMENCEMENT OF ANY CLEARING, GRUBBING OR CONSTRUCTION WORKS, THE REQUIRED HOARDING WILL BE ERECTED 5M OUTSIDE OF THE OUTERMOST DRIPLINE OF ANY TREE TO BE RETAINED, IN ACCORDANCE WITH THE HOARDING DETAIL, AND TO THE SATISFACTION OF THE LANDSCAPE ARCHITECT. ERECTION OF ANY PROTECTION FENCING LESS THAN 5M SHALL BE UNDER THE DIRECTION OF THE LANDSCAPE ARCHITECT.

3. IT IS THE RESPONSIBILITY OF THE CONTRACTOR TO ERECT AND MAINTAIN ALL HOARDING AS PER THE APPROVED DETAIL, PRESERVATION NOTES AND LOCATIONS SHOWN ON THE DRAWINGS.

4. NO STORAGE OF EQUIPMENT OR VEHICLES, NOR ANY STOCKPILING OF MATERIAL IS TO OCCUR WITHIN THE AREA OF PRESERVATION/PROTECTION. TREES SLATED FOR PROTECTION WILL NOT BE USED FOR RIGGING OR WRAPPING. THE PROTECTION/PRESERVATION AREA SHALL NOT BE USED TO EMPTY CONTAMINANTS, REFUELING OR REPAIR OF VEHICLES OR EQUIPMENT.

5. TREES LOCATED ON THE IMMEDIATE EDGE OF THE CONSTRUCTION WORKS ARE TO BE PRUNED IN THE INTEREST OF SAFETY, IN ACCORDANCE WITH APPROVED ARBORICULTURAL PRACTICES.

6. TREE LOCATIONS ARE APPROXIMATE AND THEREFORE VERIFICATION ON SITE IS REQUIRED.

7. SHOULD A TREE REQUIRED TO BE PROTECTED BECOME DAMAGED OR REMOVED WITHOUT WRITTEN PERMISSION OF THE CITY OF BARRIE OR THE LANDSCAPE ARCHITECT, THE CONTRACTOR OR OWNER WILL BE RESPONSIBLE FOR REPLACEMENT OF THE TREE OF EQUAL CALIPER AND ACCEPTABLE TREE SPECIES AT THE DISCRETION AND SATISFACTION OF THE LANDSCAPE ARCHITECT.

8. THE WORK COMPLETED BY THE CONTRACTOR WILL NOT CAUSE OR EXACERBATE FLOODING CONDITIONS OR CAUSE SEDIMENT BUILDUP OVER THE ROOTZONE OF PROTECTED TREES. NO GRADING SHALL TAKE PLACE WITHIN THE TREE PRESERVATION AREA UNLESS OTHERWISE APPROVED BY THE LANDSCAPE ARCHITECT.


9. ANY REQUIRED LIMB TRIMMING SHALL BE UNDER THE DIRECT SUPERVISION OF THE LANDSCAPE ARCHITECT OR A QUALIFIED ARBORIST.

10. PRESERVATION FENCING TO BE INSTALLED IN ACCORDANCE WITH THE APPROVED DETAIL. FILTER FABRIC TO BE INSTALLED IN CONJUNCTION WITH THE APPROVED ENGINEERING DRAWINGS.

11. HOARDING/TREE PRESERVATION MAY BE COMPLETED IN CONJUNCTION WITH SEDIMENTATION CONTROL.



KEY PLAN

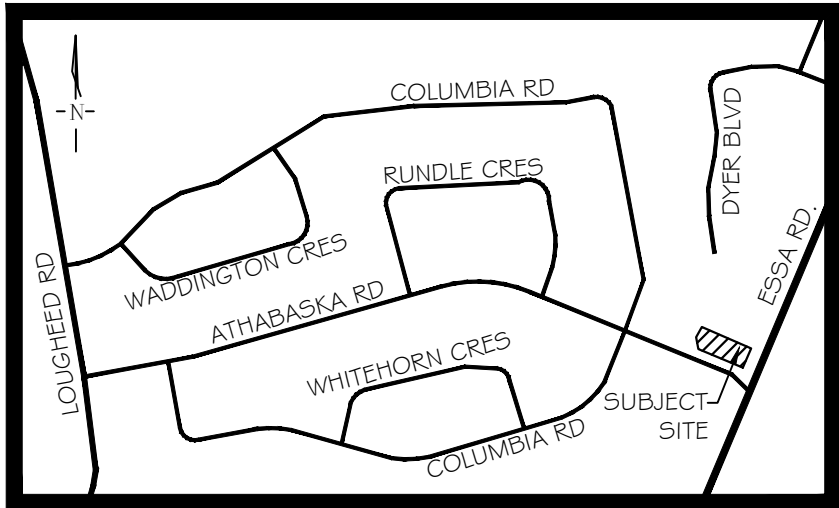

GENERAL NOTES

The Client and its contractors are responsible for all utility locates and confirming all setbacks, elevations, grades, etc. prior to installation of the constructed works.

The Contractor is to report any discrepancies in writing to the Landscape Architect prior to proceeding with the works to determine the impact and suitability of the proposed works. The Landscape Architect will not be responsible for any unapproved adjustments on site.

Construction of the works must conform to Authority requirements and applicable codes where they have jurisdiction.

All specifications and drawings are instruments of service and are the property and ownership of the Landmark Environmental Group Ltd. As such, the drawings shall not be modified or reproduced without the expressed written consent of Landmark Environmental Group Ltd. or they will be considered void. The said drawings are for Site Plan approval only and may require additional detailing prior to tender and construction.

The Landmark Environmental Group Ltd. is not liable for errors or omissions from the use of these drawings prior to approval, seal, signature and date, and will be considered void.

It is advised that the Contractor contact the Landscape Architect prior to commencement of the construction works to ensure that the Contractor has the latest approved drawings.

The Landmark Environmental Group Ltd. is not responsible for the accuracy of the base drawing information (eg Survey, Architectural, Engineering, etcO. If there are any discrepancies, the Contractor will refer to the appropriate base drawing information and report discrepancies on the Landscape Drawings to the Landscape Architect.

© Drawing set is protected under copyright.

LEGEND

NO	DATE	BY	REVISIONS
4	Feb 24, 2021	J.G.	As per revision 4 (PEL)
3	Jan 18, 2021	J.G.	As per Owner request
2	Dec 21, 2020	J.G.	As per City comments
1	Aug 18, 2020	J.G.	As per Site Plan Control

STAMP



APPROVAL

THE CITY OF BARRIE
ACCEPTED AS TO FORM IN
RELIANCE UPON THE
PROFESSIONAL SKILL AND
ABILITY OF:
**Landmark Environmental
Group Ltd.**
AS TO DESIGN AND
SPECIFICATION
April 12, 2021

LANDMARK ENVIRONMENTAL GROUP LTD	LANDSCAPE ARCHITECTS & CONSULTING ARBORISTS OFFICE: 705-796-1122 info@LEGroupLtd.com www.LEGroupLtd.com
--	---

CLIENT:

259 1451 ONTARIO INC.

PROJECT:

829 ESSA ROAD DEVELOPMENT

DRAWING:

DETAILS

PROJECT NO.: LA 365-18	SCALE: N.T.S
MUNICIPAL FILE NO.: D28-041-2018	DATE: April 3, 2019
DRAWN BY: E.F / J.G	CHECKED BY: J.H
DRAWING No.: D-1	

