




PROPOSED WEST (FRONT) ELEVATION

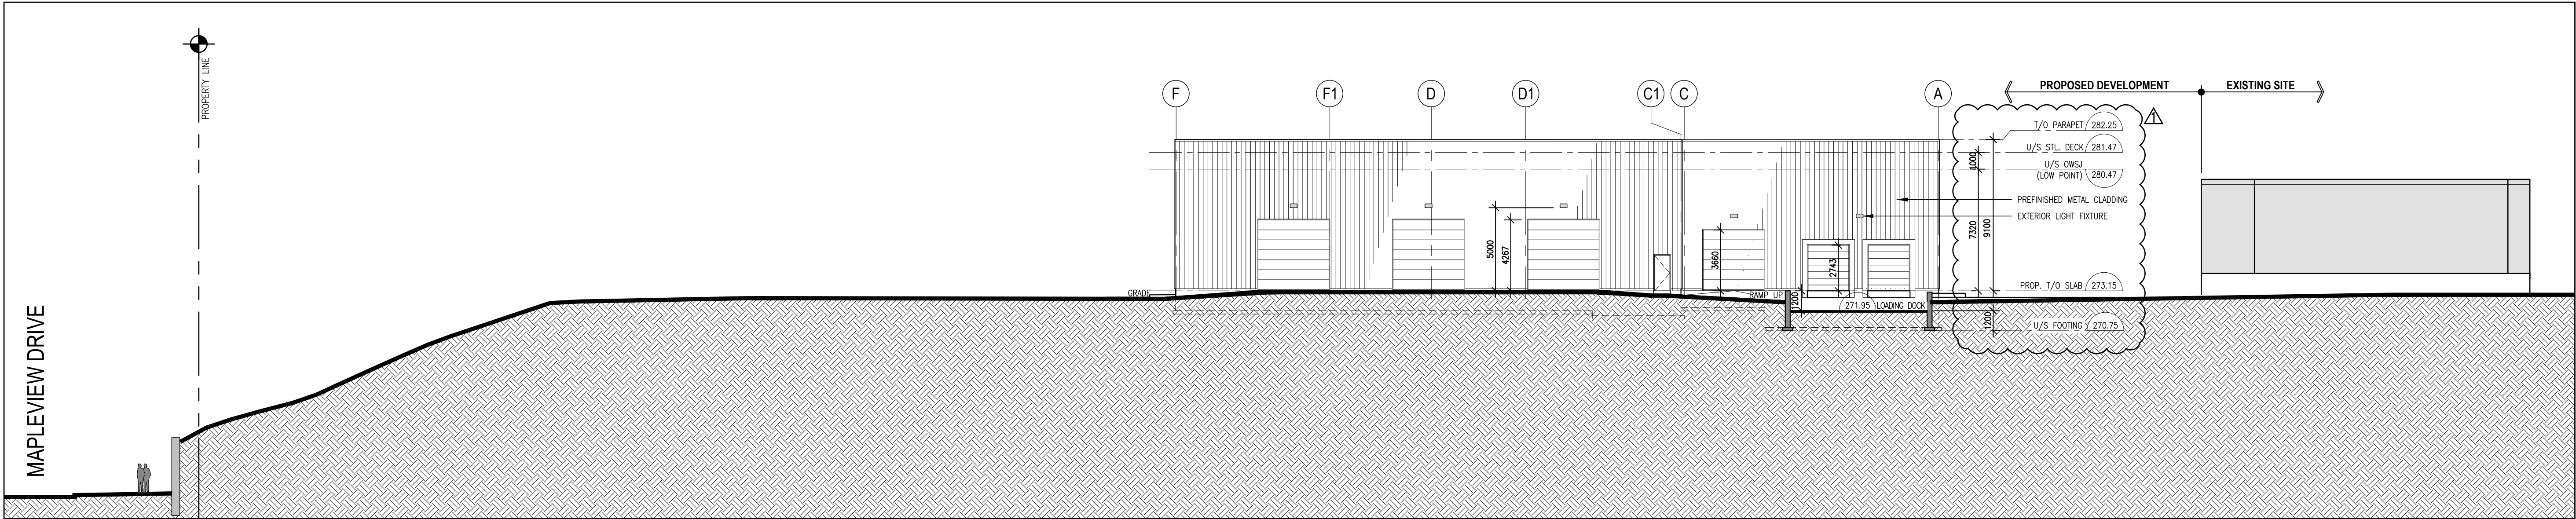

PROPOSED EAST (REAR) ELEVATION

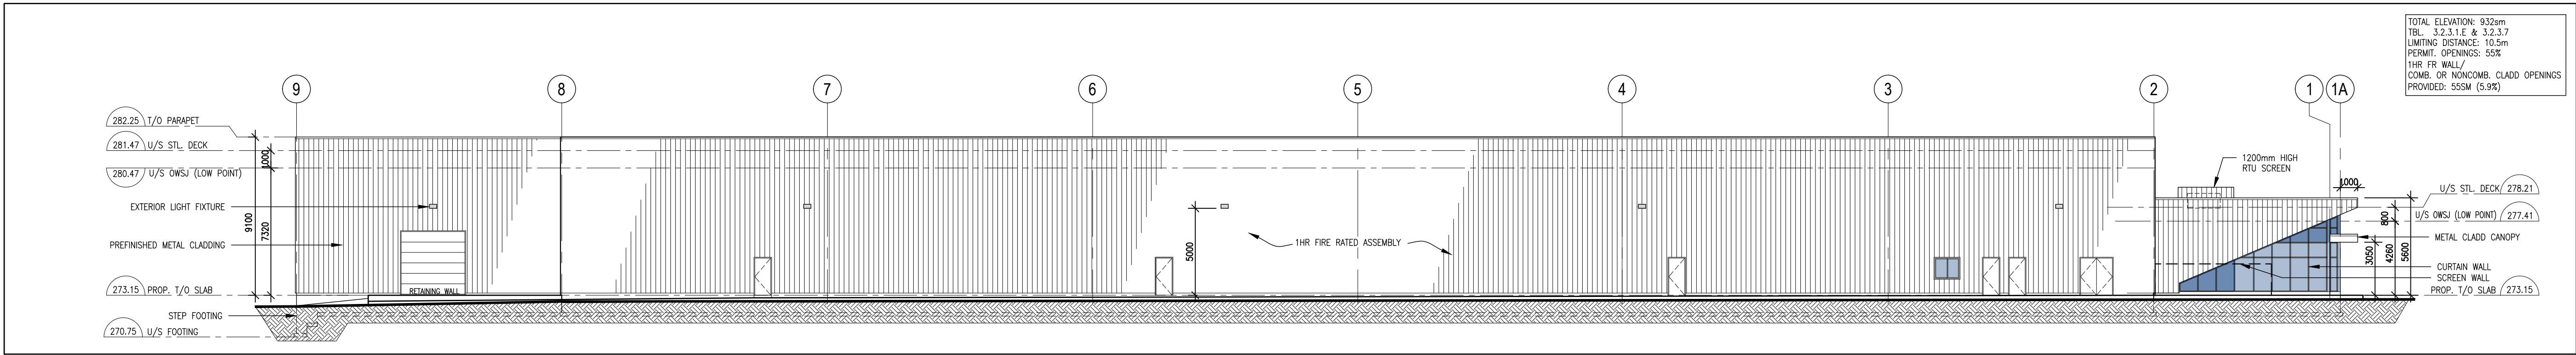

PROPOSED NORTH ELEVATION

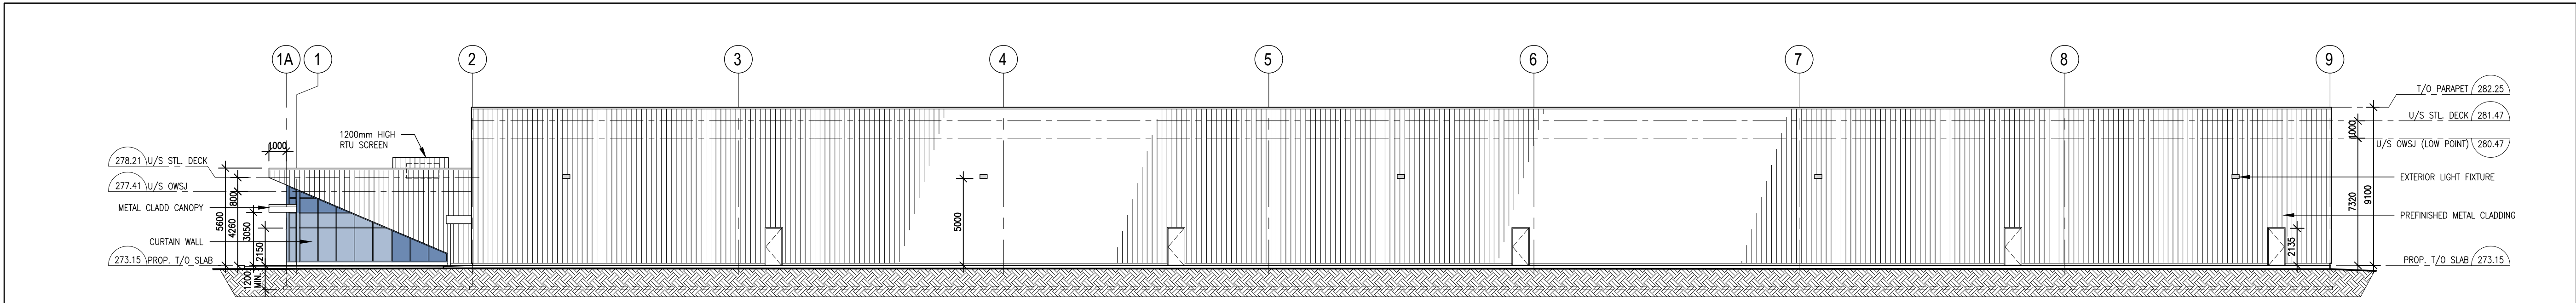

PROPOSED SOUTH ELEVATION

INDUSTRIAL DEVELOPMENT
PROPOSED
CRUMB MANUFACTURING FACILITY

571 WELHAM RD.
BARRIE, ON

E360S ENVIRONMENTAL SAS SOLUTIONS
Sustained Environmental Management

CONSULTANTS

ARCHITECT
JOSEPH N CAMPITELLI
ARCHITECT INC.
10 Bur Oak Avenue, Unit 3, Markham, ON L6C 0A2
Tel: 905-887-8900 Fax: 905-567-9400
e-mail: info@nc-architect.com

LEGAL
This drawing, as an instrument of service, is provided by, and is the property of, Joseph N. Campitelli Architect Inc. (the "Architect"). The contractor must verify and accept responsibility for all dimensions and conditions on site and must notify the Architect, of any variations from the supplied information. The Architect is not responsible for the accuracy of survey, structural, mechanical, electrical, engineering information, etc., which is shown on this drawing. Refer to the appropriate engineering drawings before proceeding with the work. Construction must conform to all applicable codes and requirements of the authorities having jurisdiction. Unless otherwise noted, no investigation has been undertaken or reported on by the Architect, in regard to the environmental condition of the site to which the drawing relates. This drawing is not to be used for construction purposes until counter-signed by the Architect.

COUNTERSIGNED
Joseph N. Campitelli, Architect
B. ARCH., O.A.A., M.R.A.I.C.

DATE
ONTOARIO ASSOCIATION
OF
ARCHITECTS
JOSEPH N. CAMPITELLI
LICENCE
5859

DWG ISSUES
1. FEB.11.2020 DS ISSUED FOR COORDINATION RD
2. MAY.15.2020 DS RE-ISSUED FOR COORDINATION RD
3. MAY.22.2020 ISSUED FOR STABLE SLOPE REVIEW RD
4. MAY.26.2020 ISSUED FOR COORDINATION RD
5. JUN.01.2020 ISSUED FOR COORDINATION RD
6. JUL.07.2020 ISSUED FOR SPA APPLICATION RD
7. NOV.23.2020 REVISED FOR SPA APPLICATION RD

DESCRIPTION
PRE-CON FILE NO: D28-043-2019
SPA FILE NO: D11-017-2020

LEGAL

INFO
PROJECT ARCHITECT
J. CAMPITELLI
ASSISTANT DESIGNER

DRAWN BY
RD
CHECKED BY
J.C.

DWG TITLE
PROPOSED ELEVATIONS

SHEET NO
SCALE
1:200
DATE PREPARED
NOV 23 2020
PROJECT NO
270.19 D

A.401